


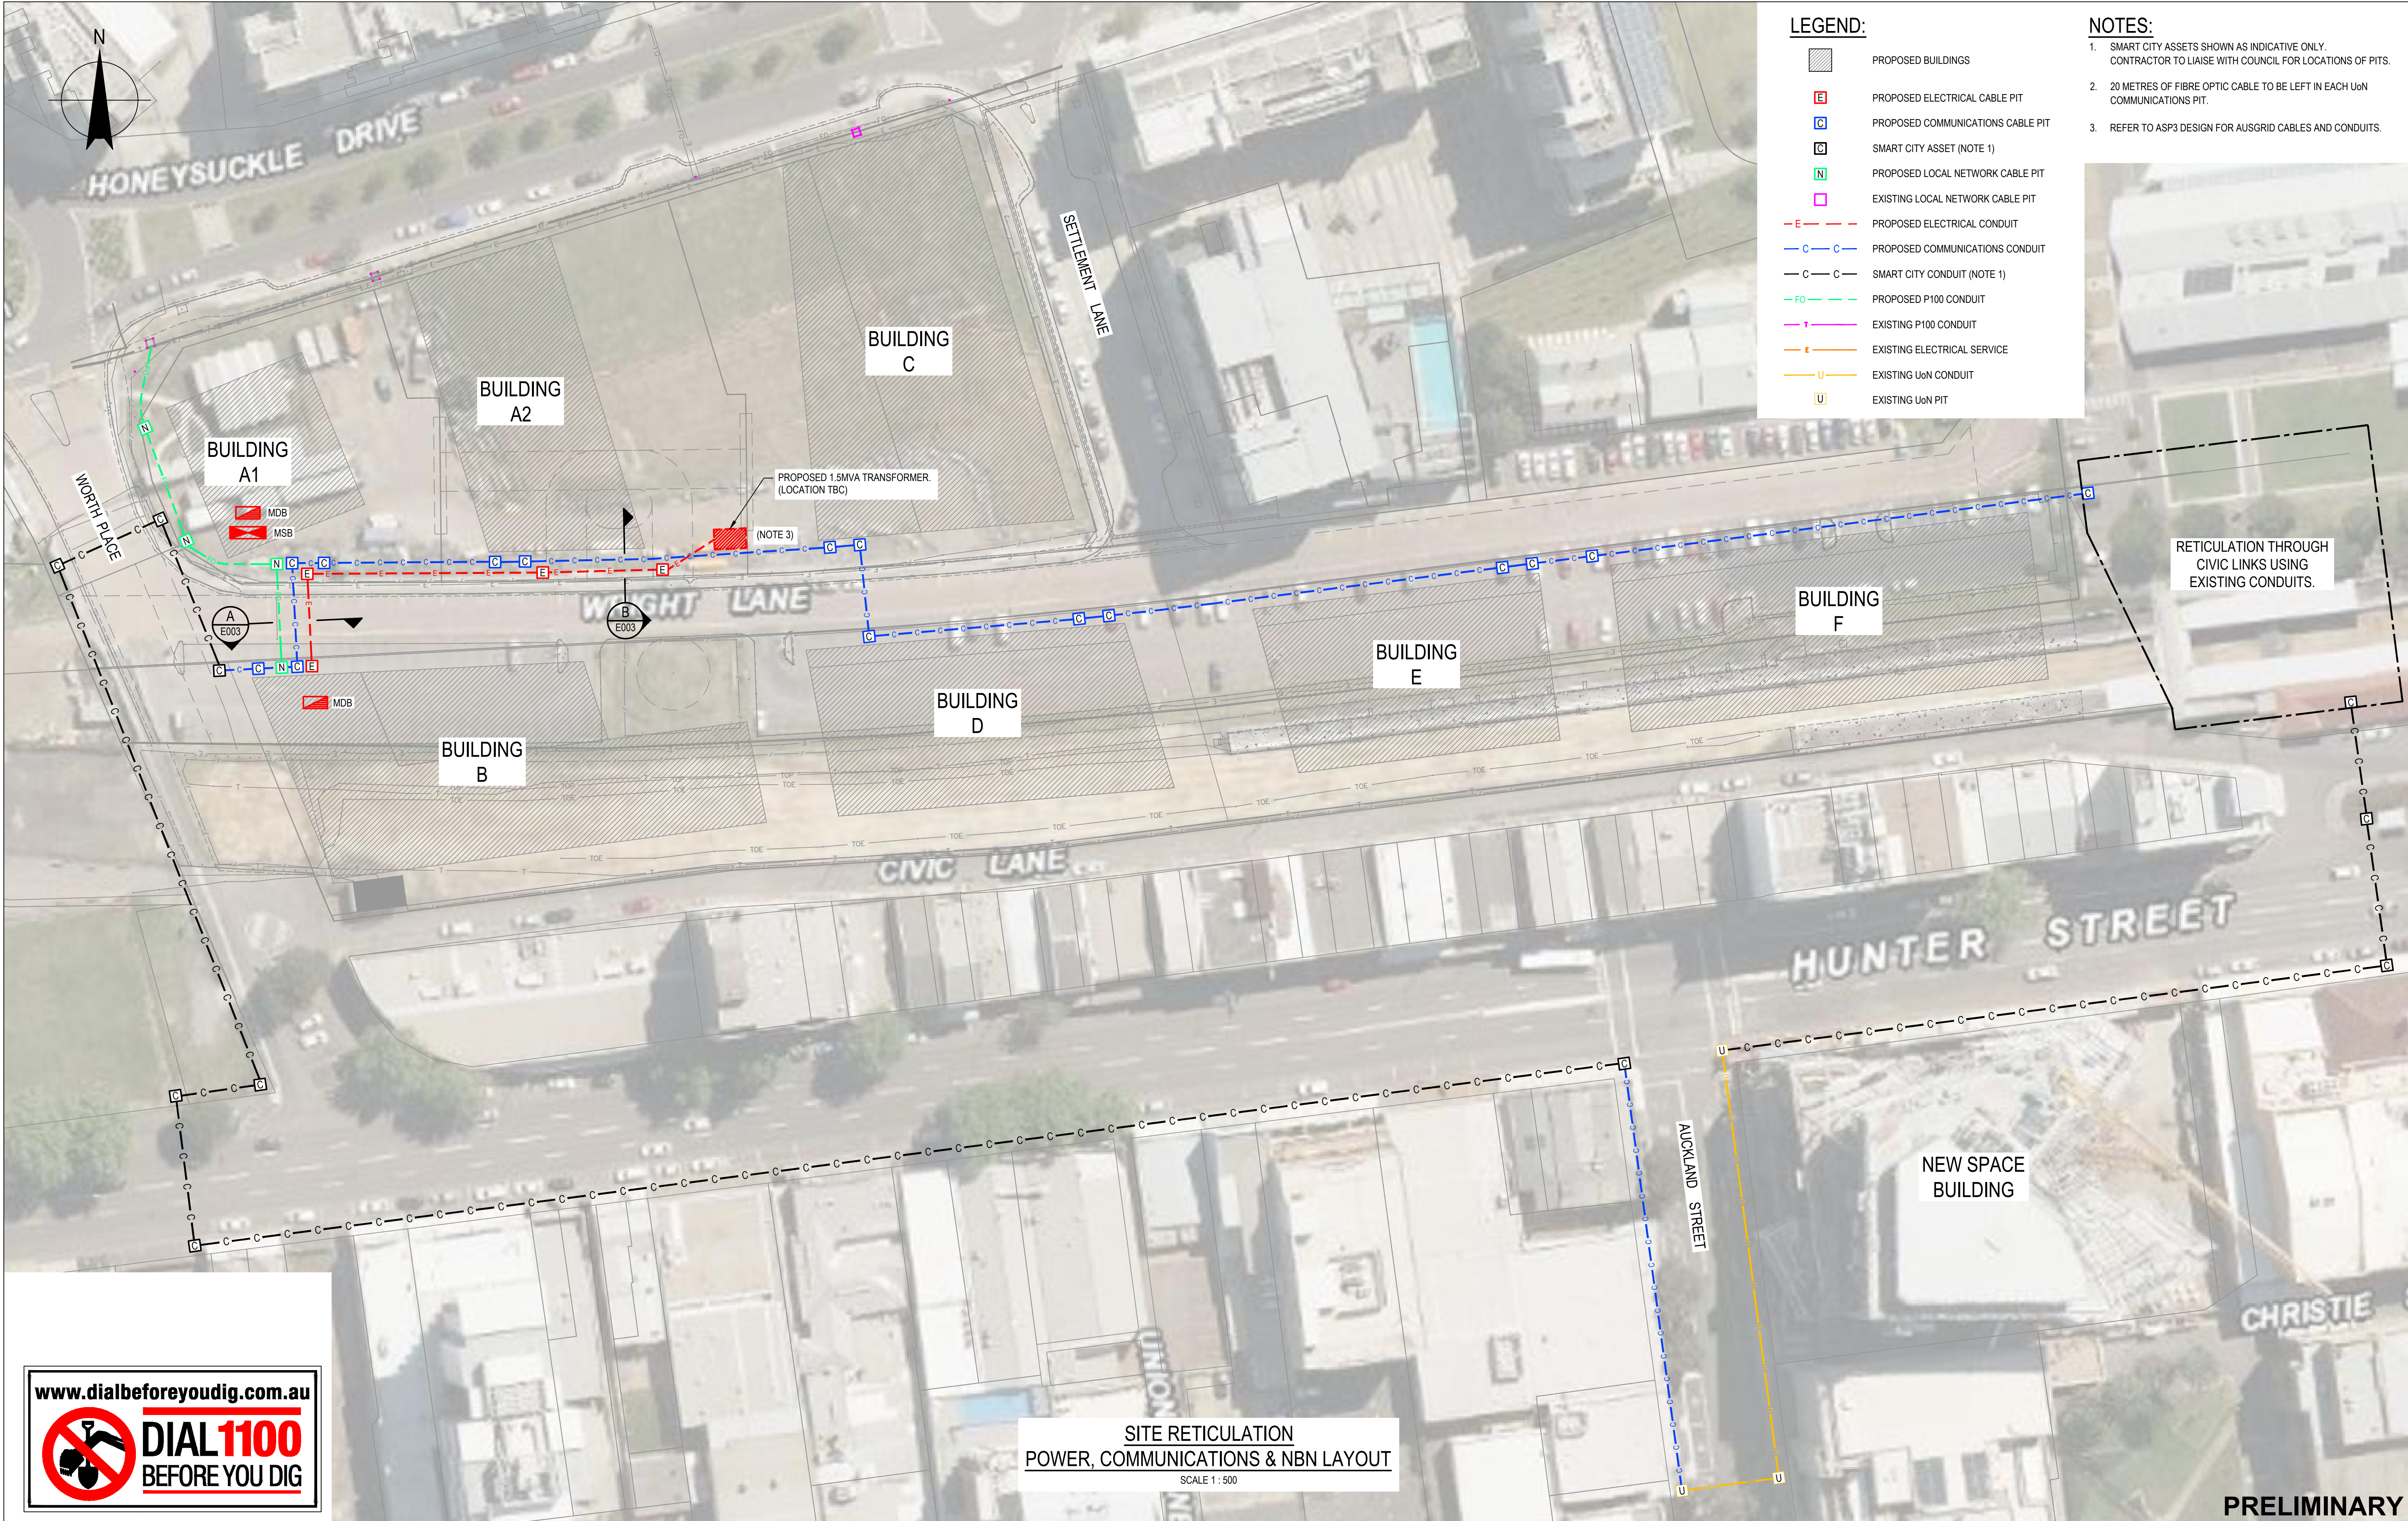

www.dialbeforeyoudig.com.au  DIAL1100 BEFORE YOU DIG 0500010000150002000025000mm SCALE 1:500 AT ORIGINAL SIZE  GHD GHD Tower, Level 3 24 Honeysuckle Drive, Newcastle NSW 2300 Australia PO Box 5403 Hunter Rgn Mail Cent. NSW 2310 T 61 2 4979 9999 F 61 2 4979 9988 E ntmail@ghd.com W www.ghd.com	DO NOT SCALE Conditions of Use. This document may only be used by GHD's client (and any other person who GHD has agreed can use this document) for the purpose for which it was prepared and must not be used by any other person or for any other purpose.	Drawn A.COOMBER Drafting Check Approved (Project Director) Date Scale 1 : 500	Designer A.CLEMENTS Design Check This Drawing must not be used for Construction unless signed as Approved	Client UNIVERSITY OF NEWCASTLE Project HCCD - ENABLING WORKS Title SITE RETICULATION POWER, COMMUNICATIONS & NBN LAYOUT Original Size A1	Drawing No: 22-19320-E002 Rev: D
---	---	---	--	--	--