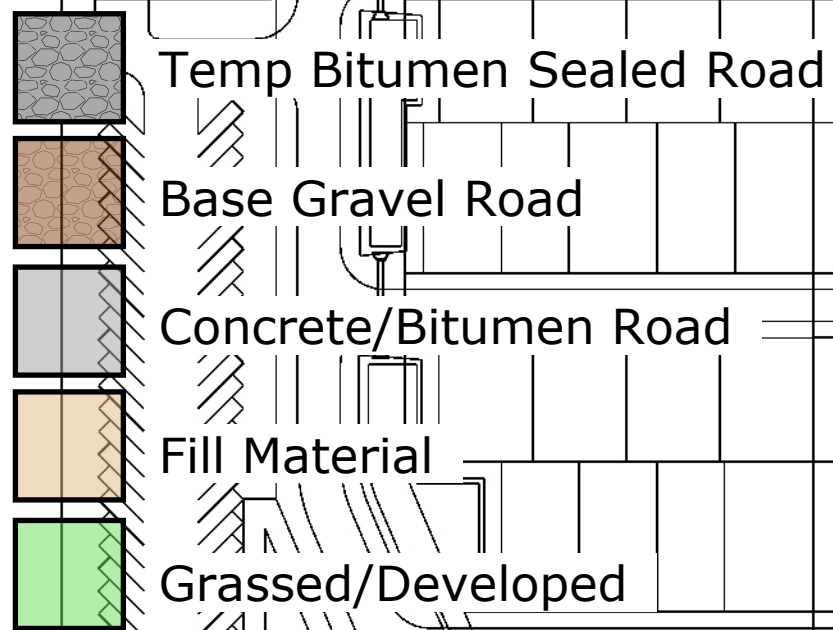


- 
- Temp Bitumen Sealed Road
 - Base Gravel Road
 - Concrete/Bitumen Road
 - Fill Material
 - Grassed/Developed


Dwg: Construction Staging Plan

Dwg No. 1.1

Date: 16/01/19

Revision: A

Stage 1.1

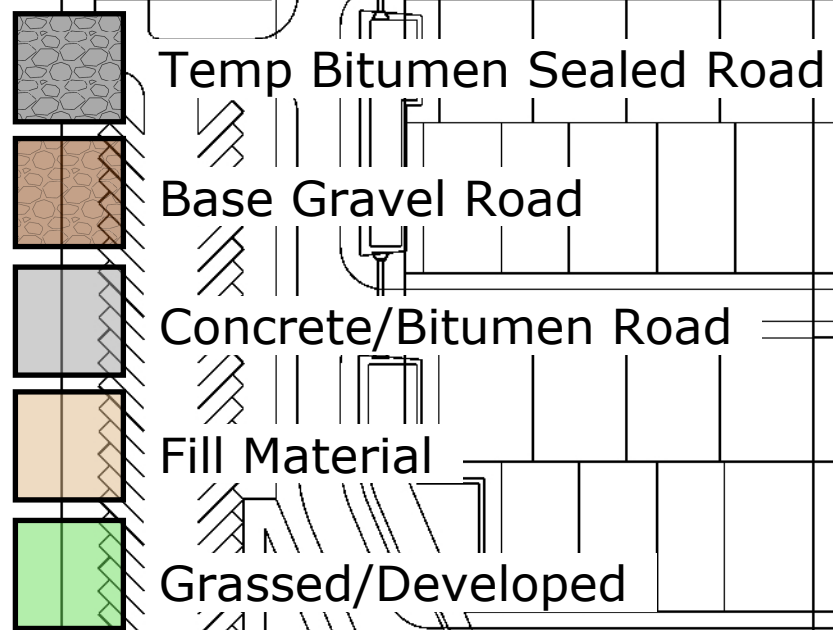- 
- Temp Bitumen Sealed Road
 - Base Gravel Road
 - Concrete/Bitumen Road
 - Fill Material
 - Grassed/Developed

Dwg: Construction Staging Plan

Dwg No. 1.2

Date: 16/01/19

Revision: A

Stage 1.2

-
- The diagram illustrates a construction staging plan for a site. It features several rows of rectangular blocks, likely representing storage or staging areas. A central vertical road runs through the middle, flanked by rows of blocks. To the right, there are more rows of blocks, some of which are shaded in light brown, indicating fill material. The top of the plan shows a road with a textured pattern, representing a temporary bitumen sealed road. The bottom of the plan shows a road with a textured pattern, representing a concrete/bitumen road. The legend on the left identifies the following:
- Temp Bitumen Sealed Road
 - Base Gravel Road
 - Concrete/Bitumen Road
 - Fill Material
 - Grassed/Developed


Dwg: Construction Staging Plan


Dwg No. 1.3


Date: 16/01/19


Revision: A


Stage 1.3

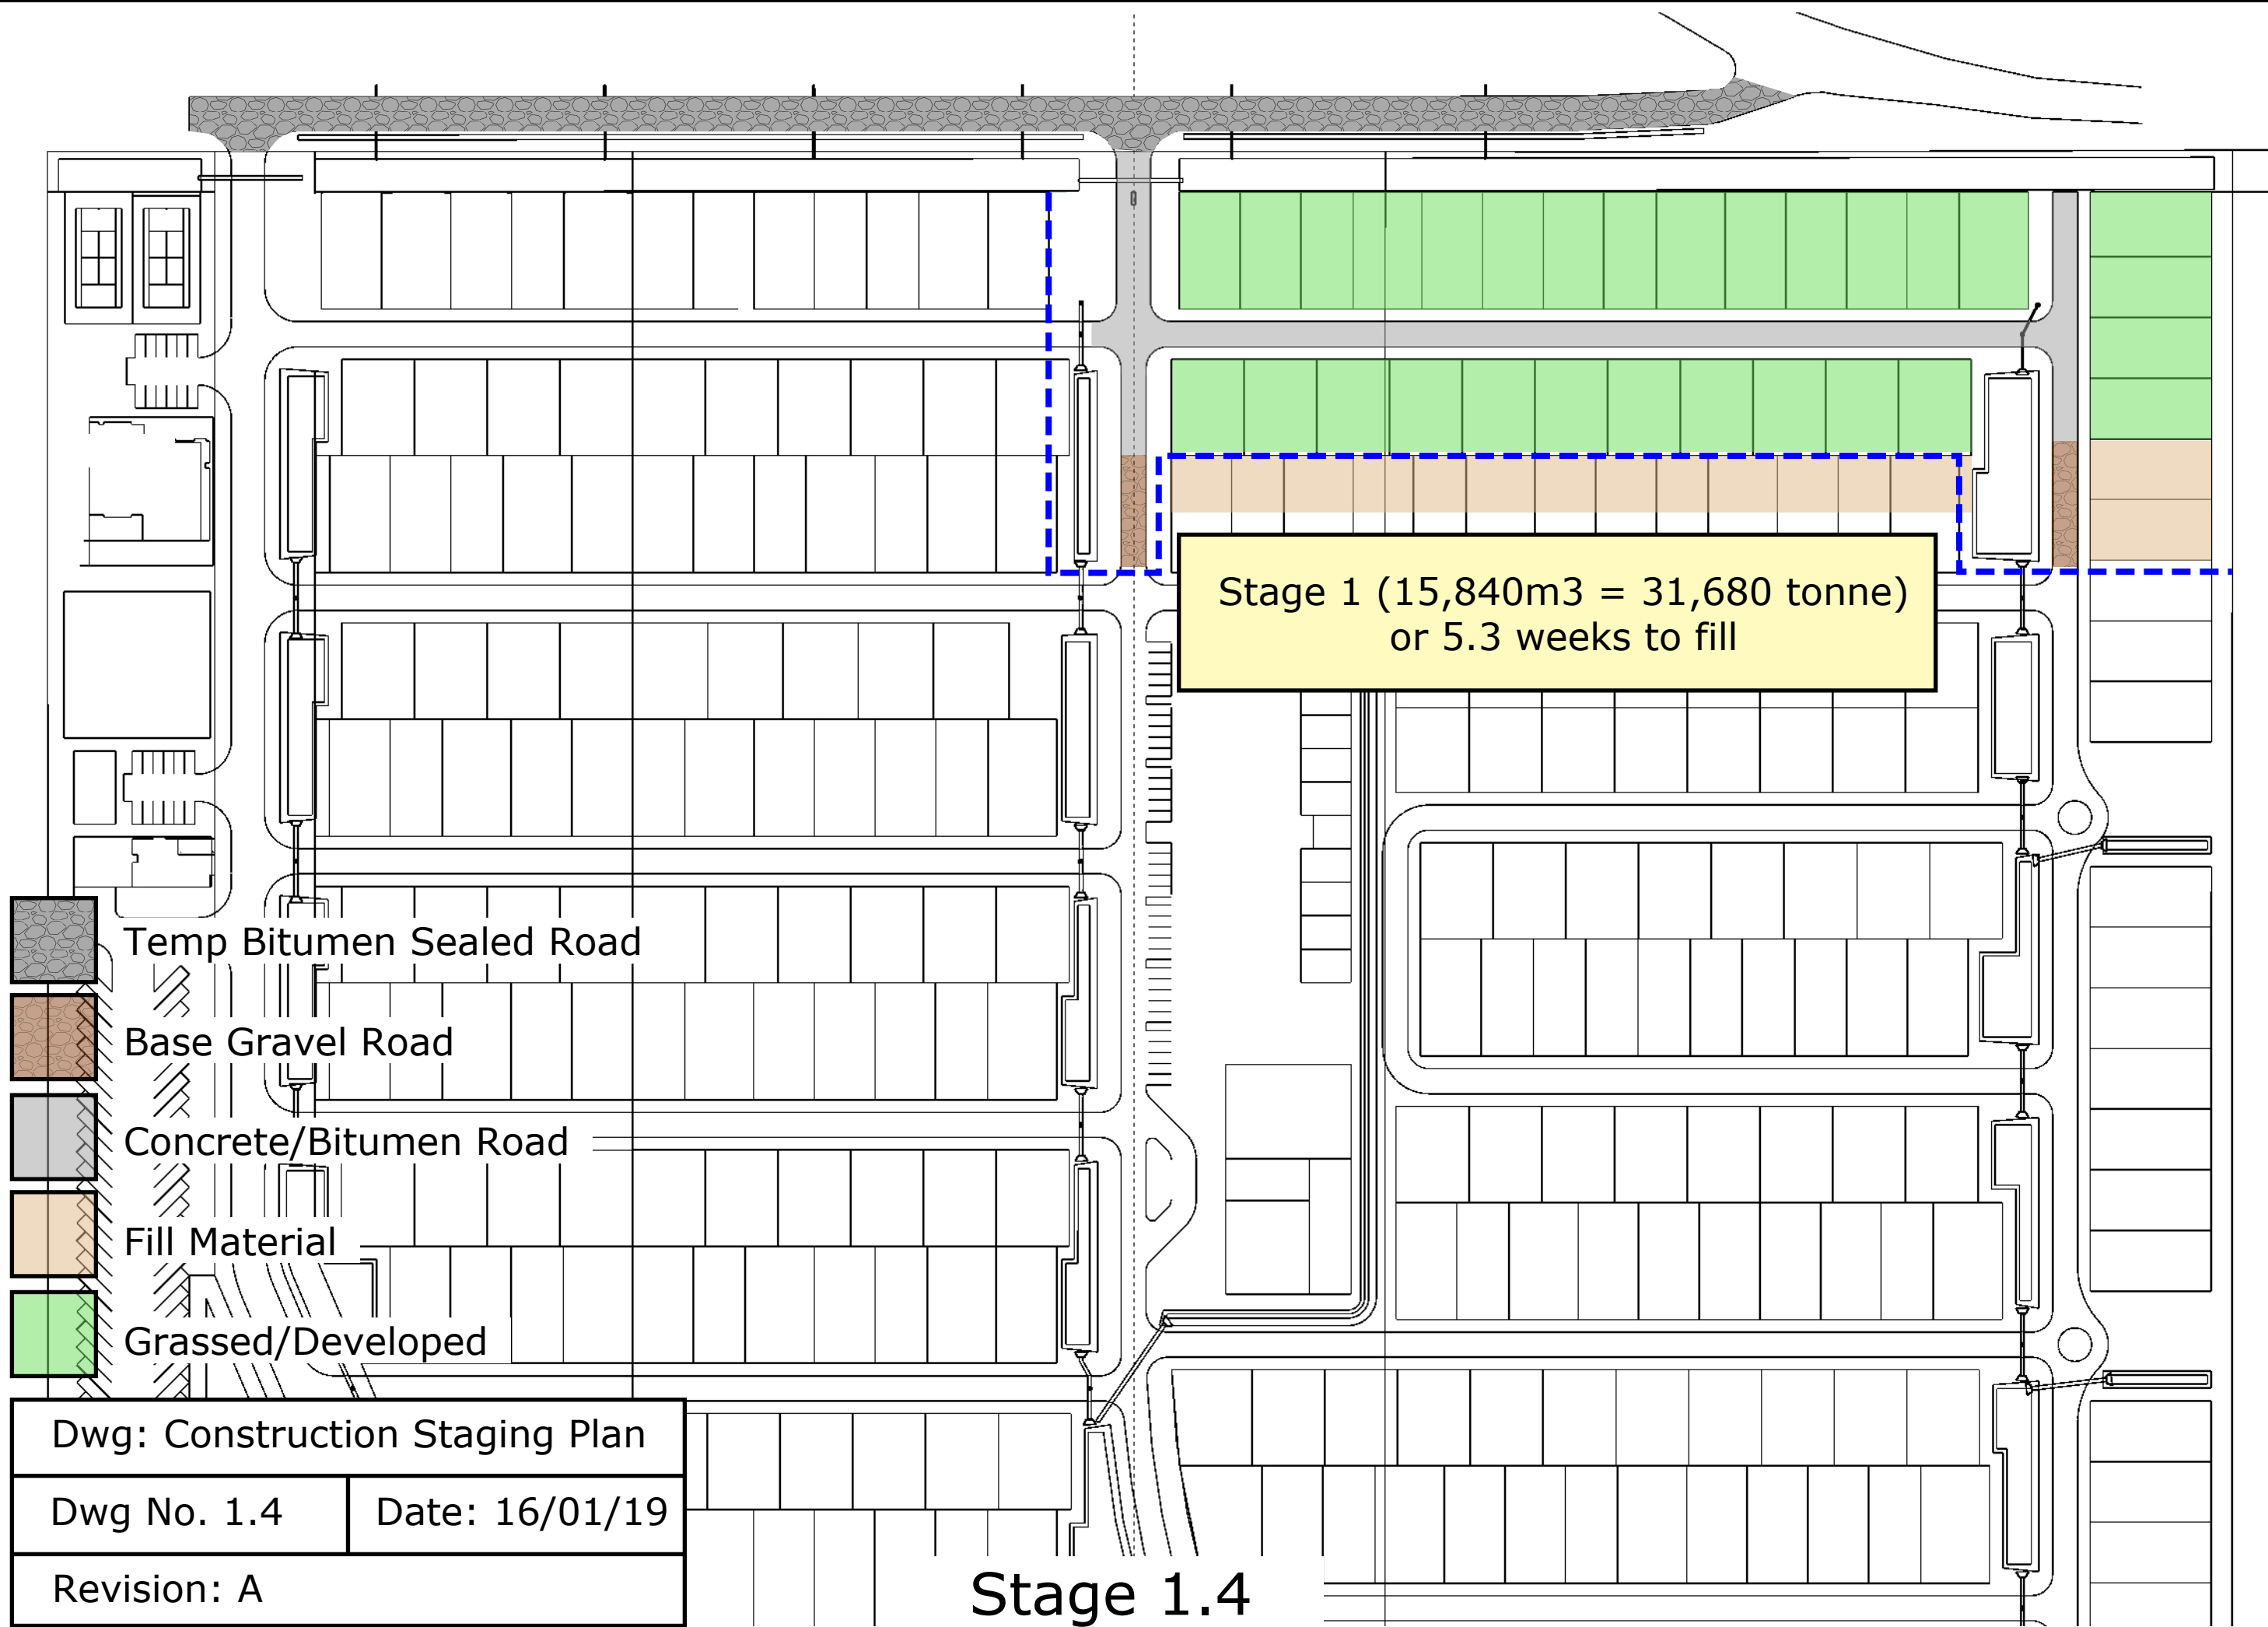


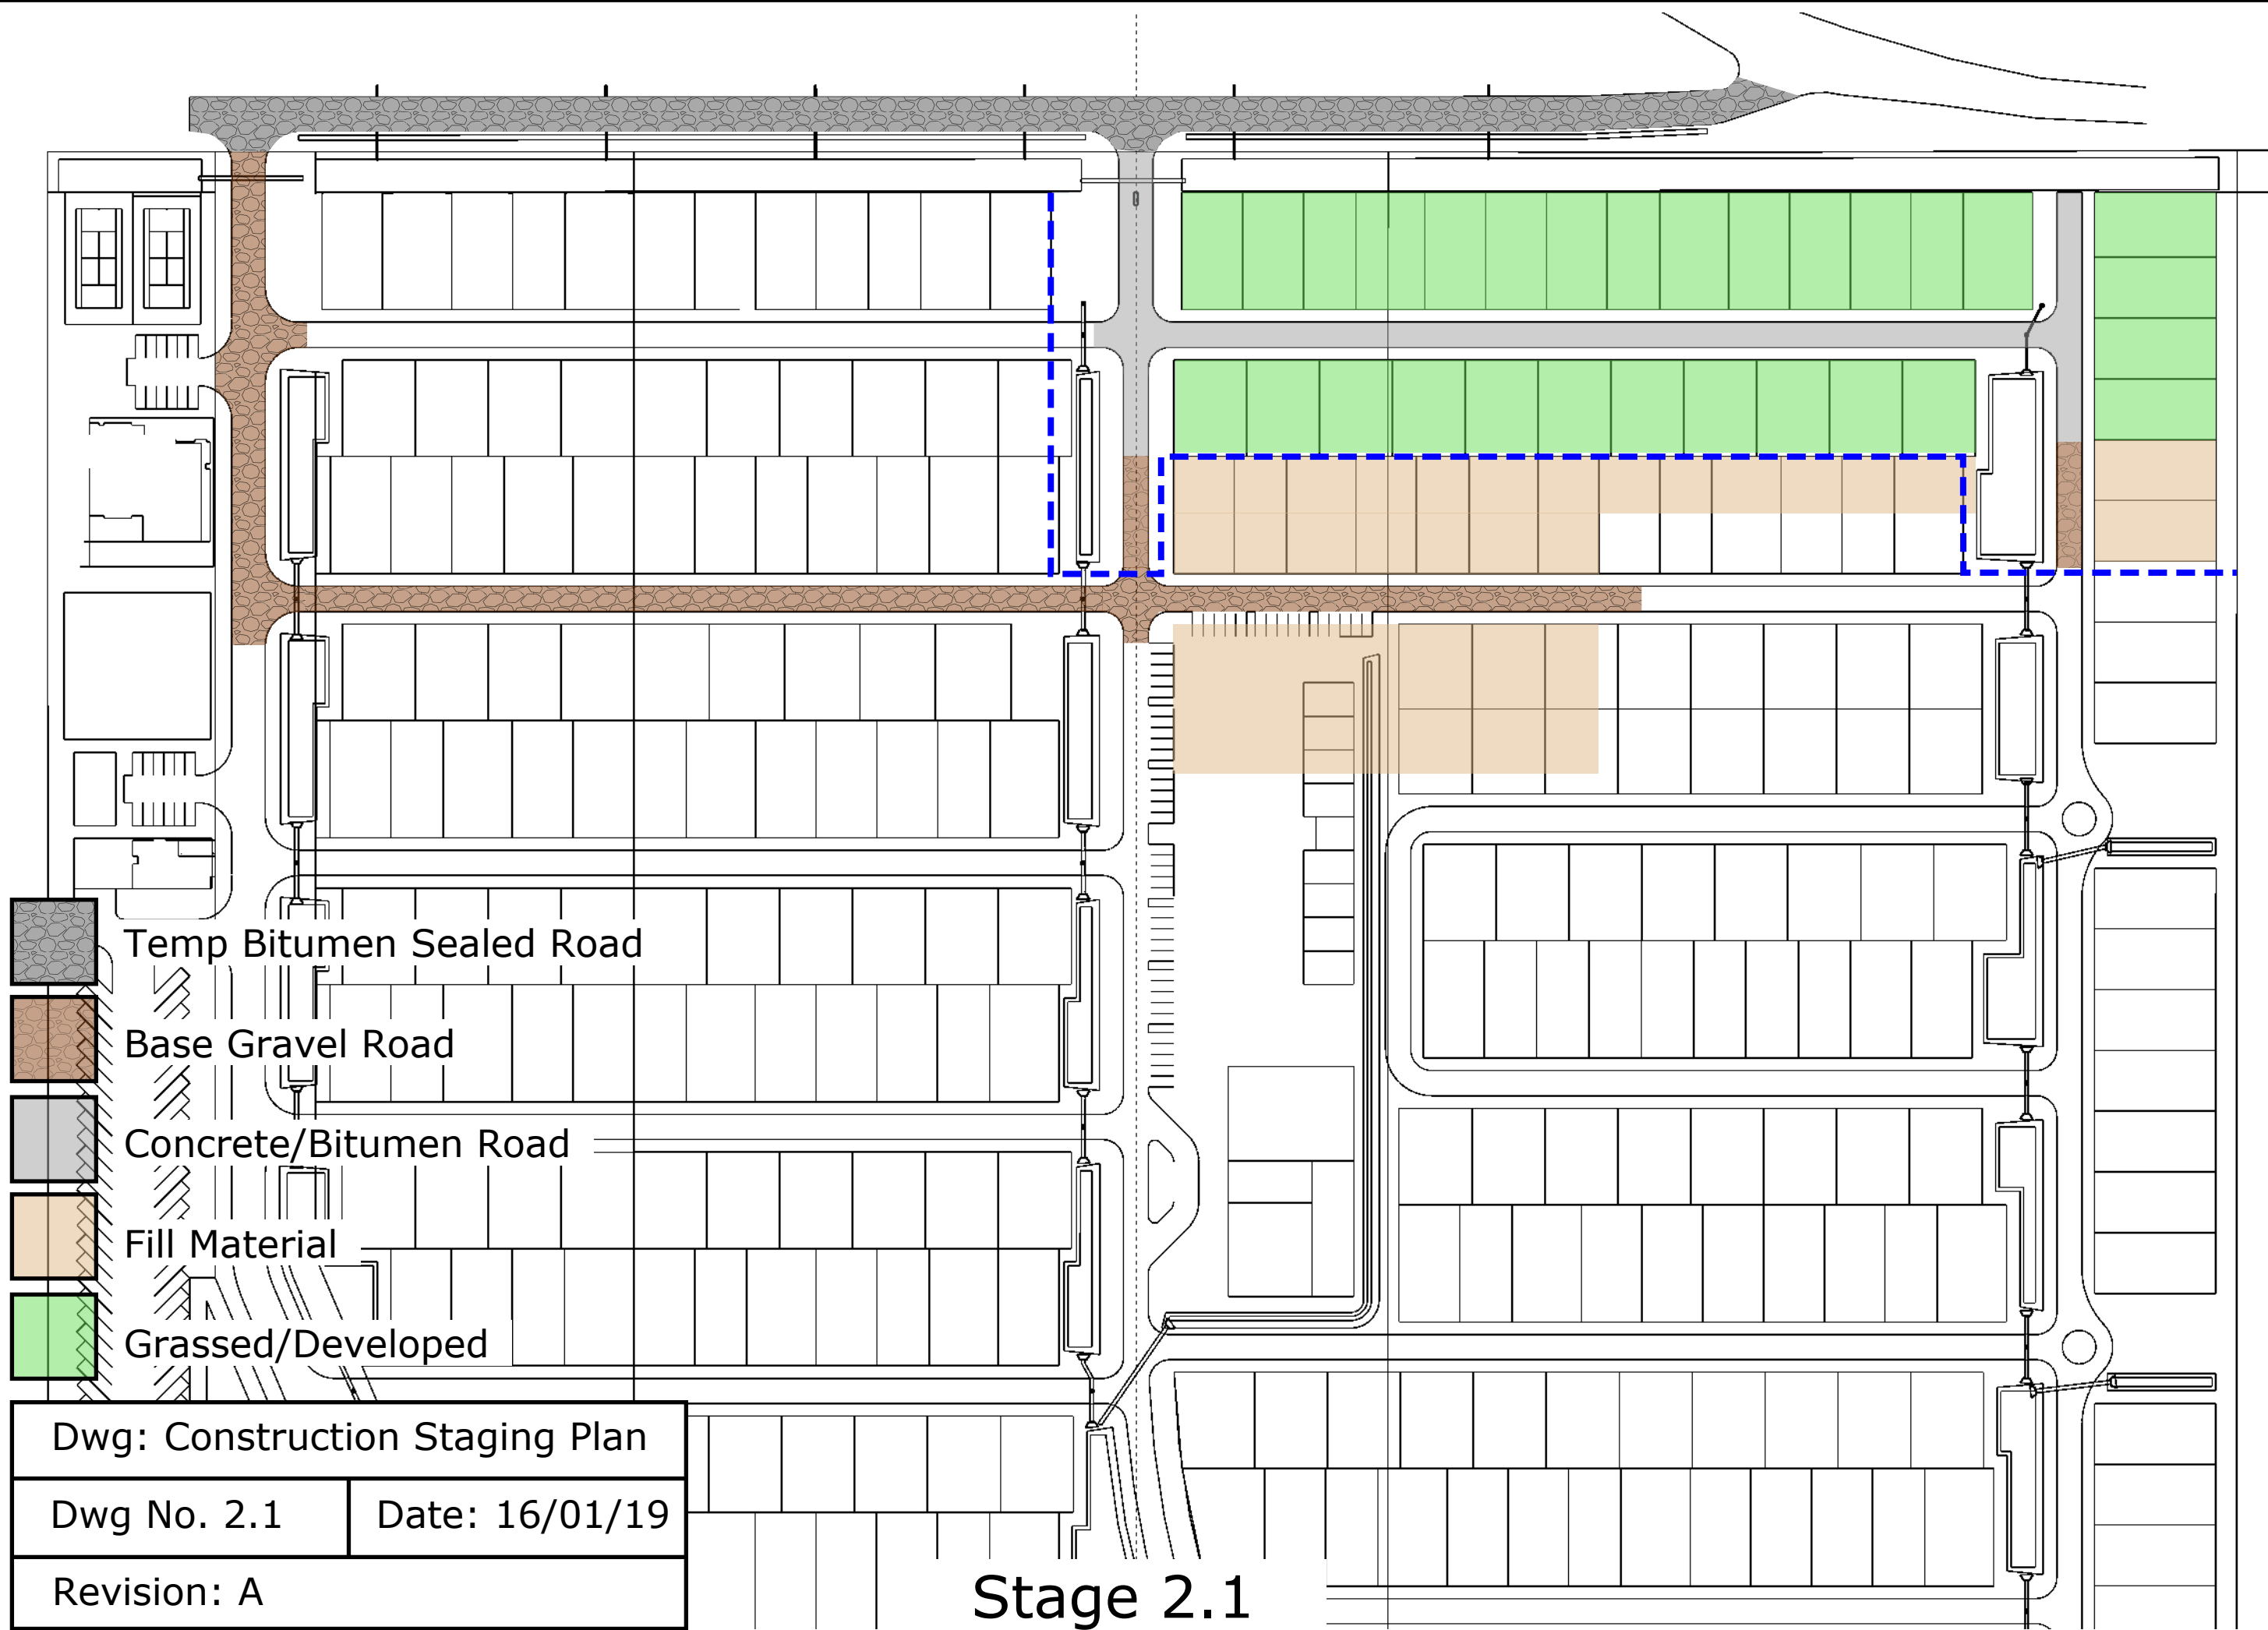


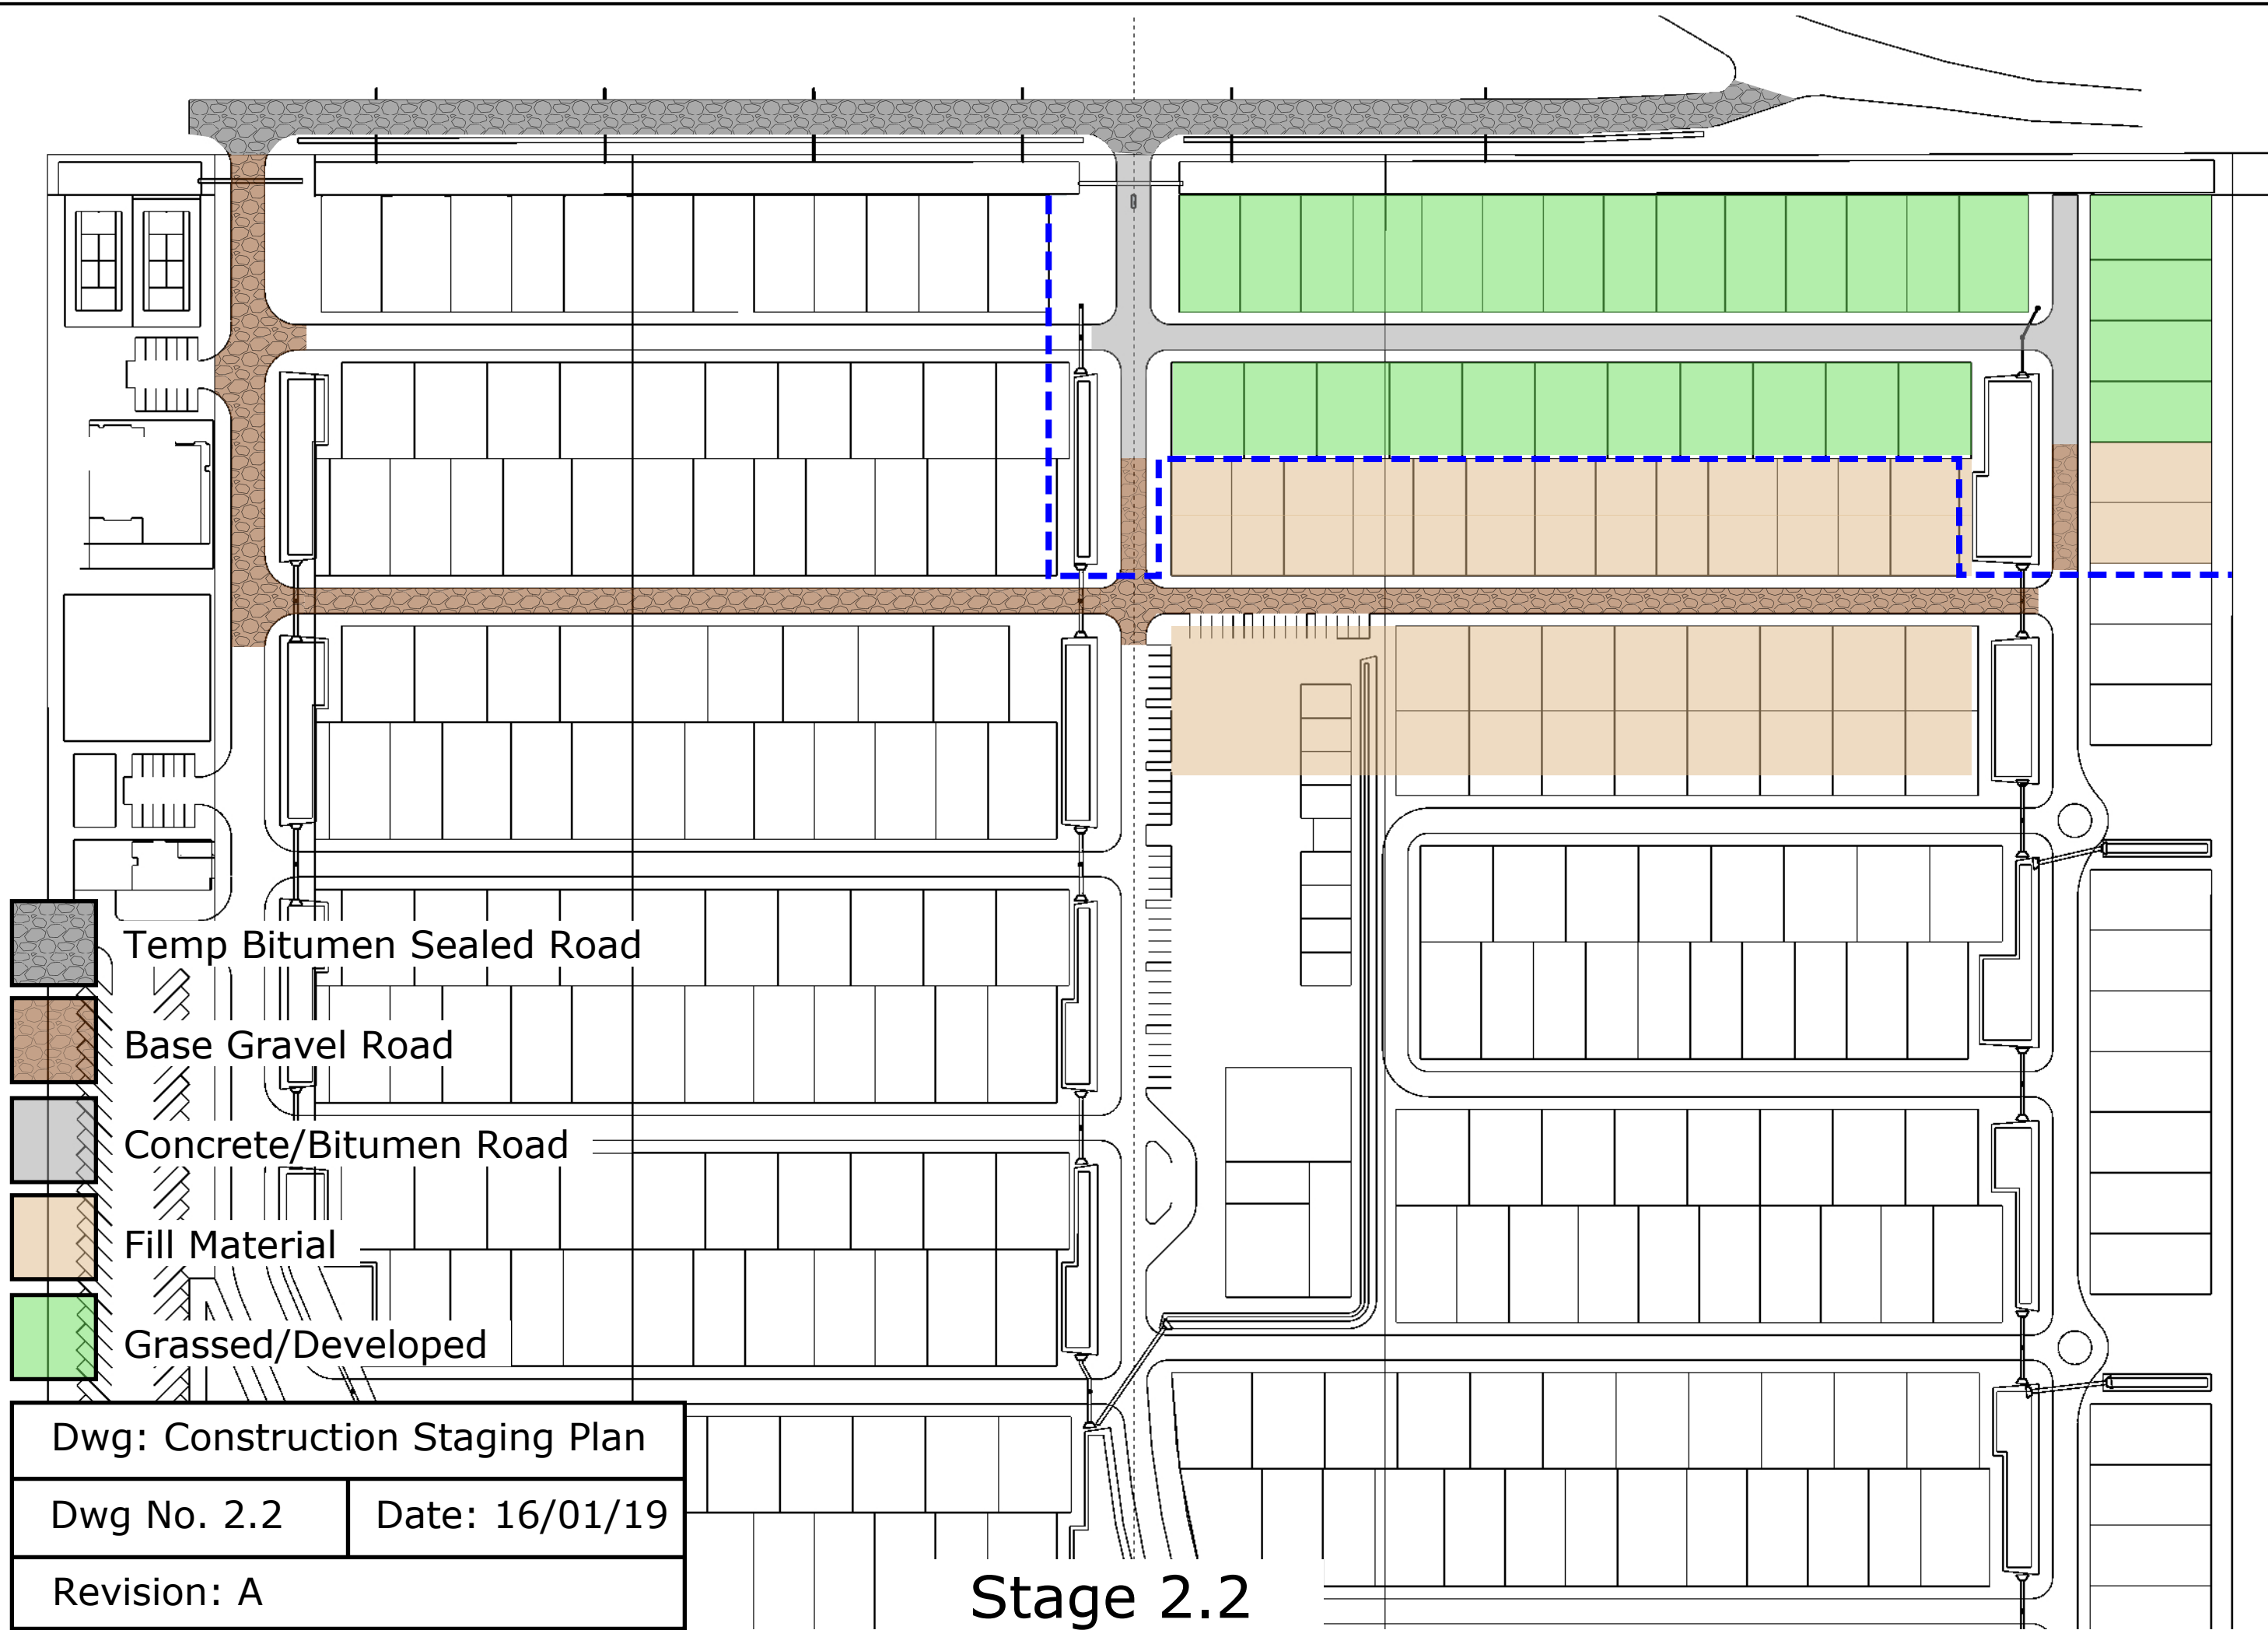


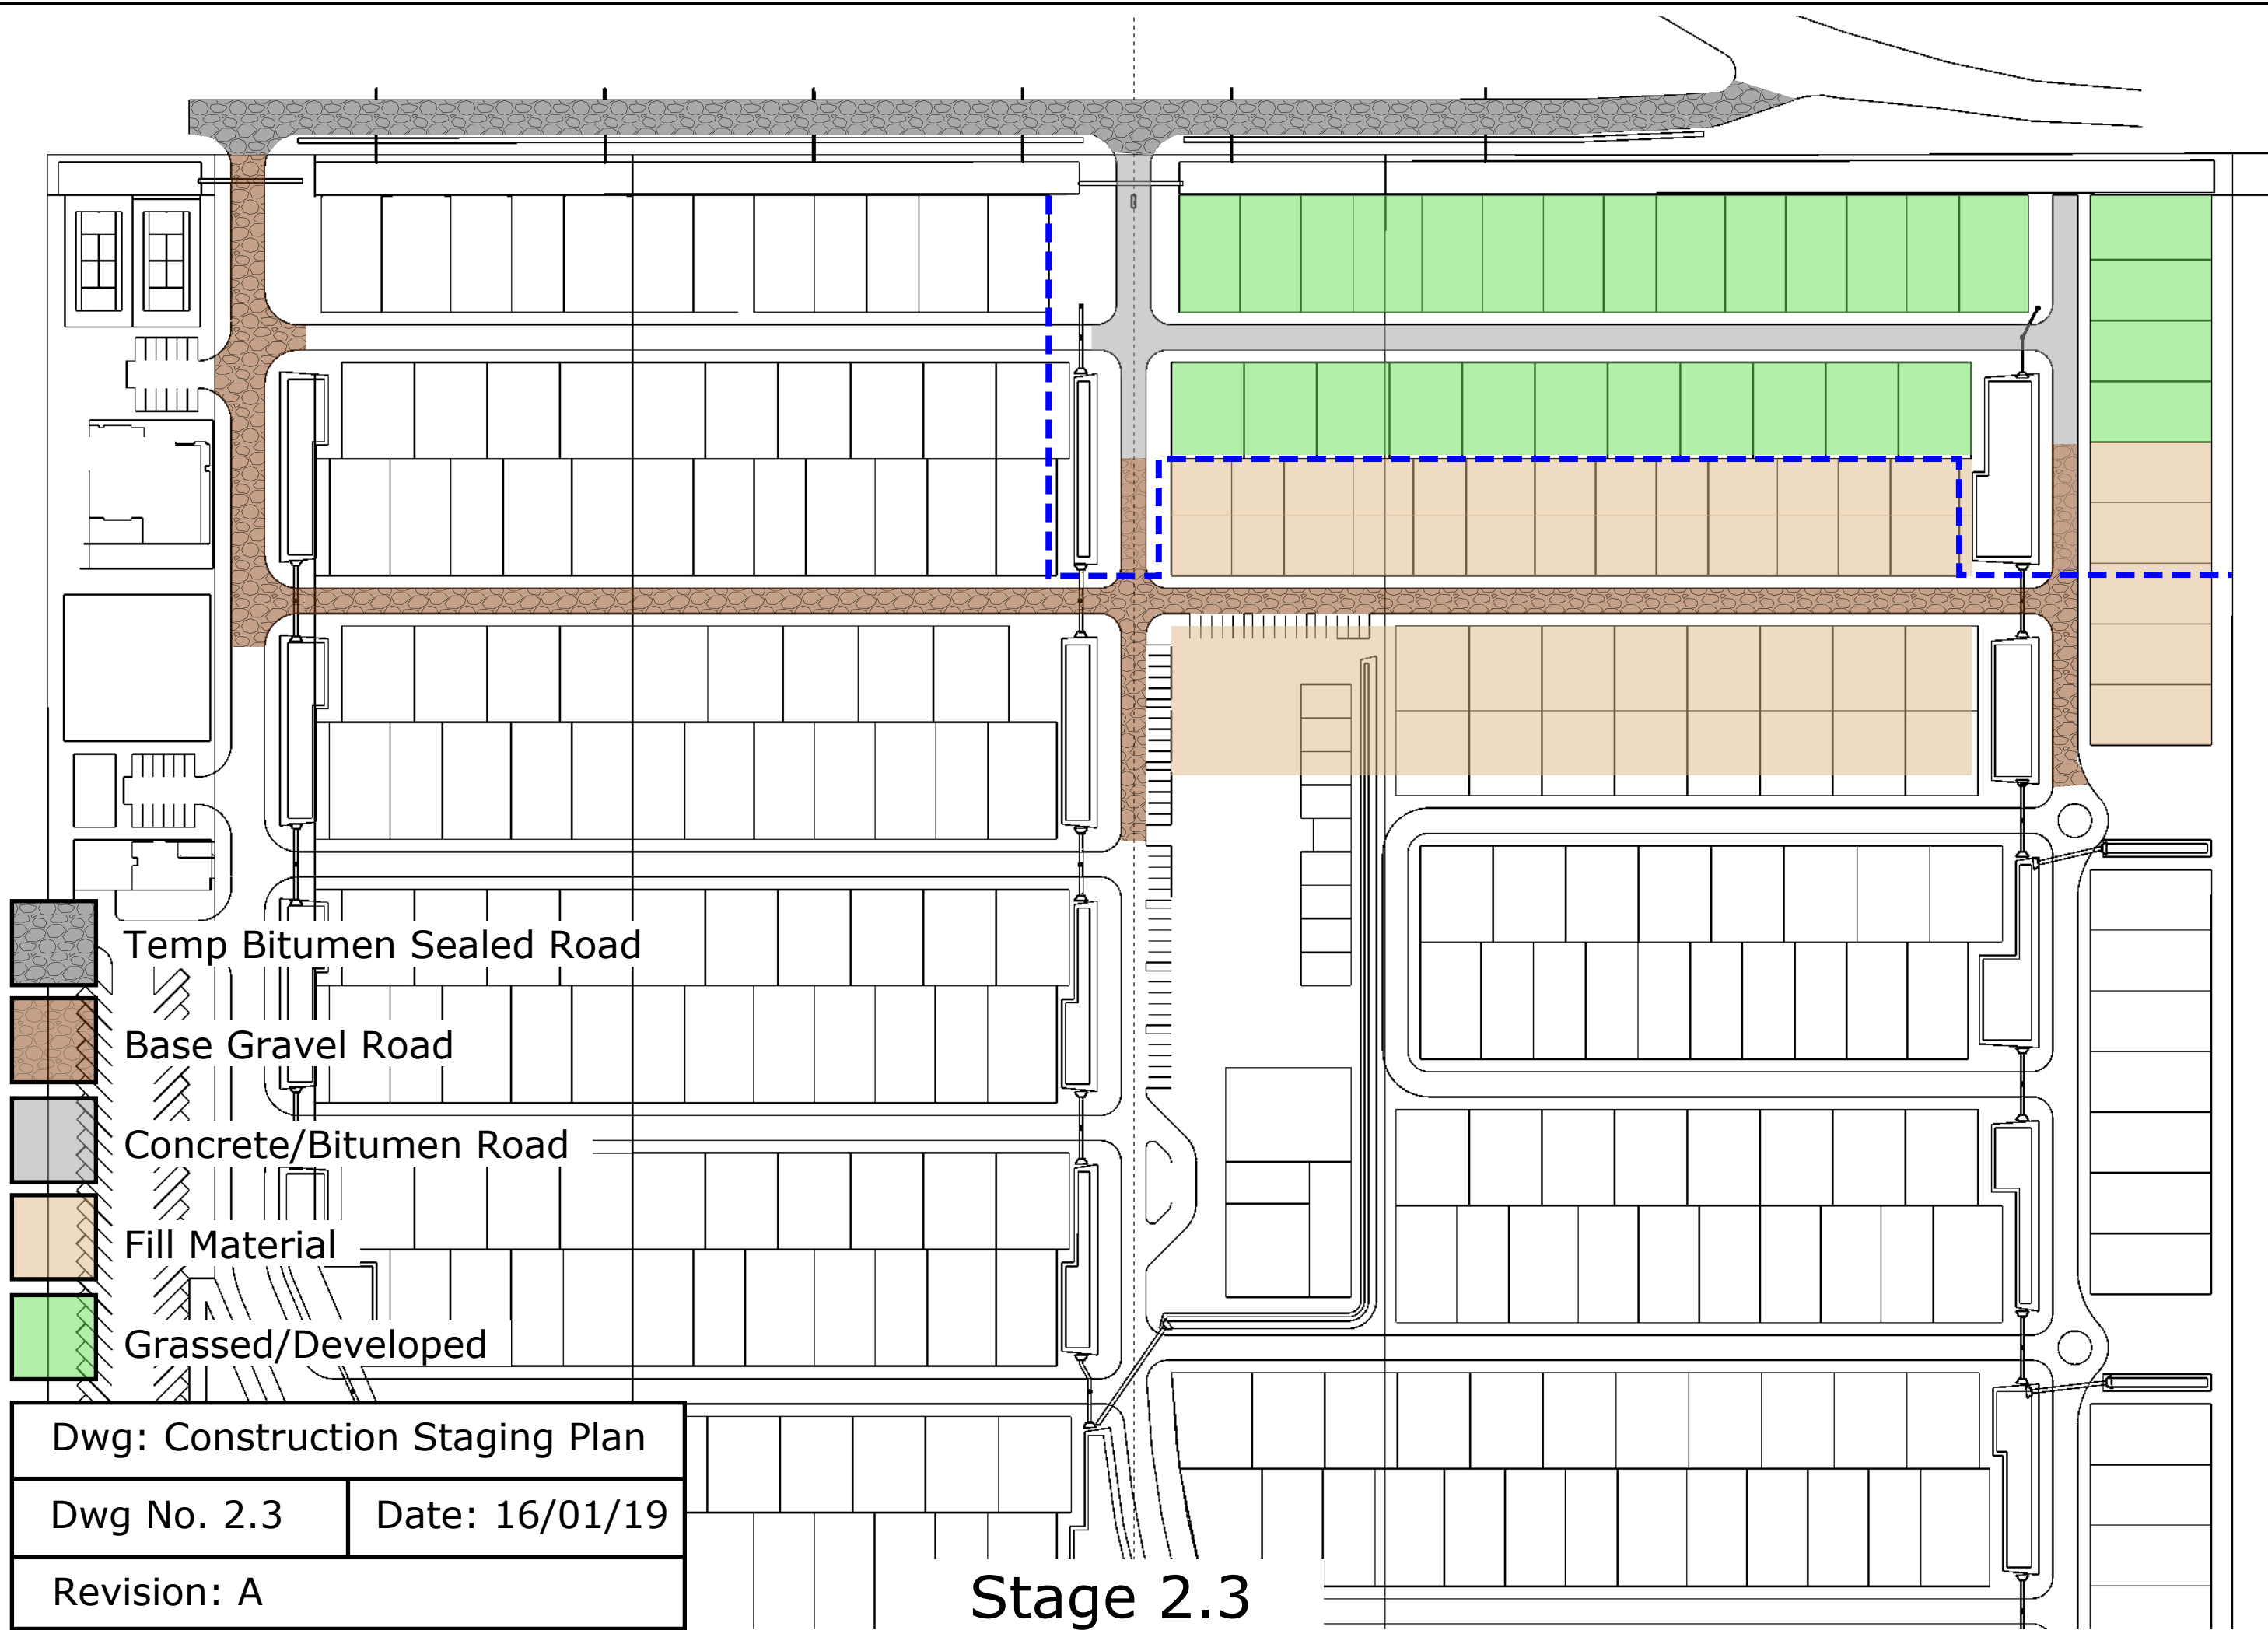


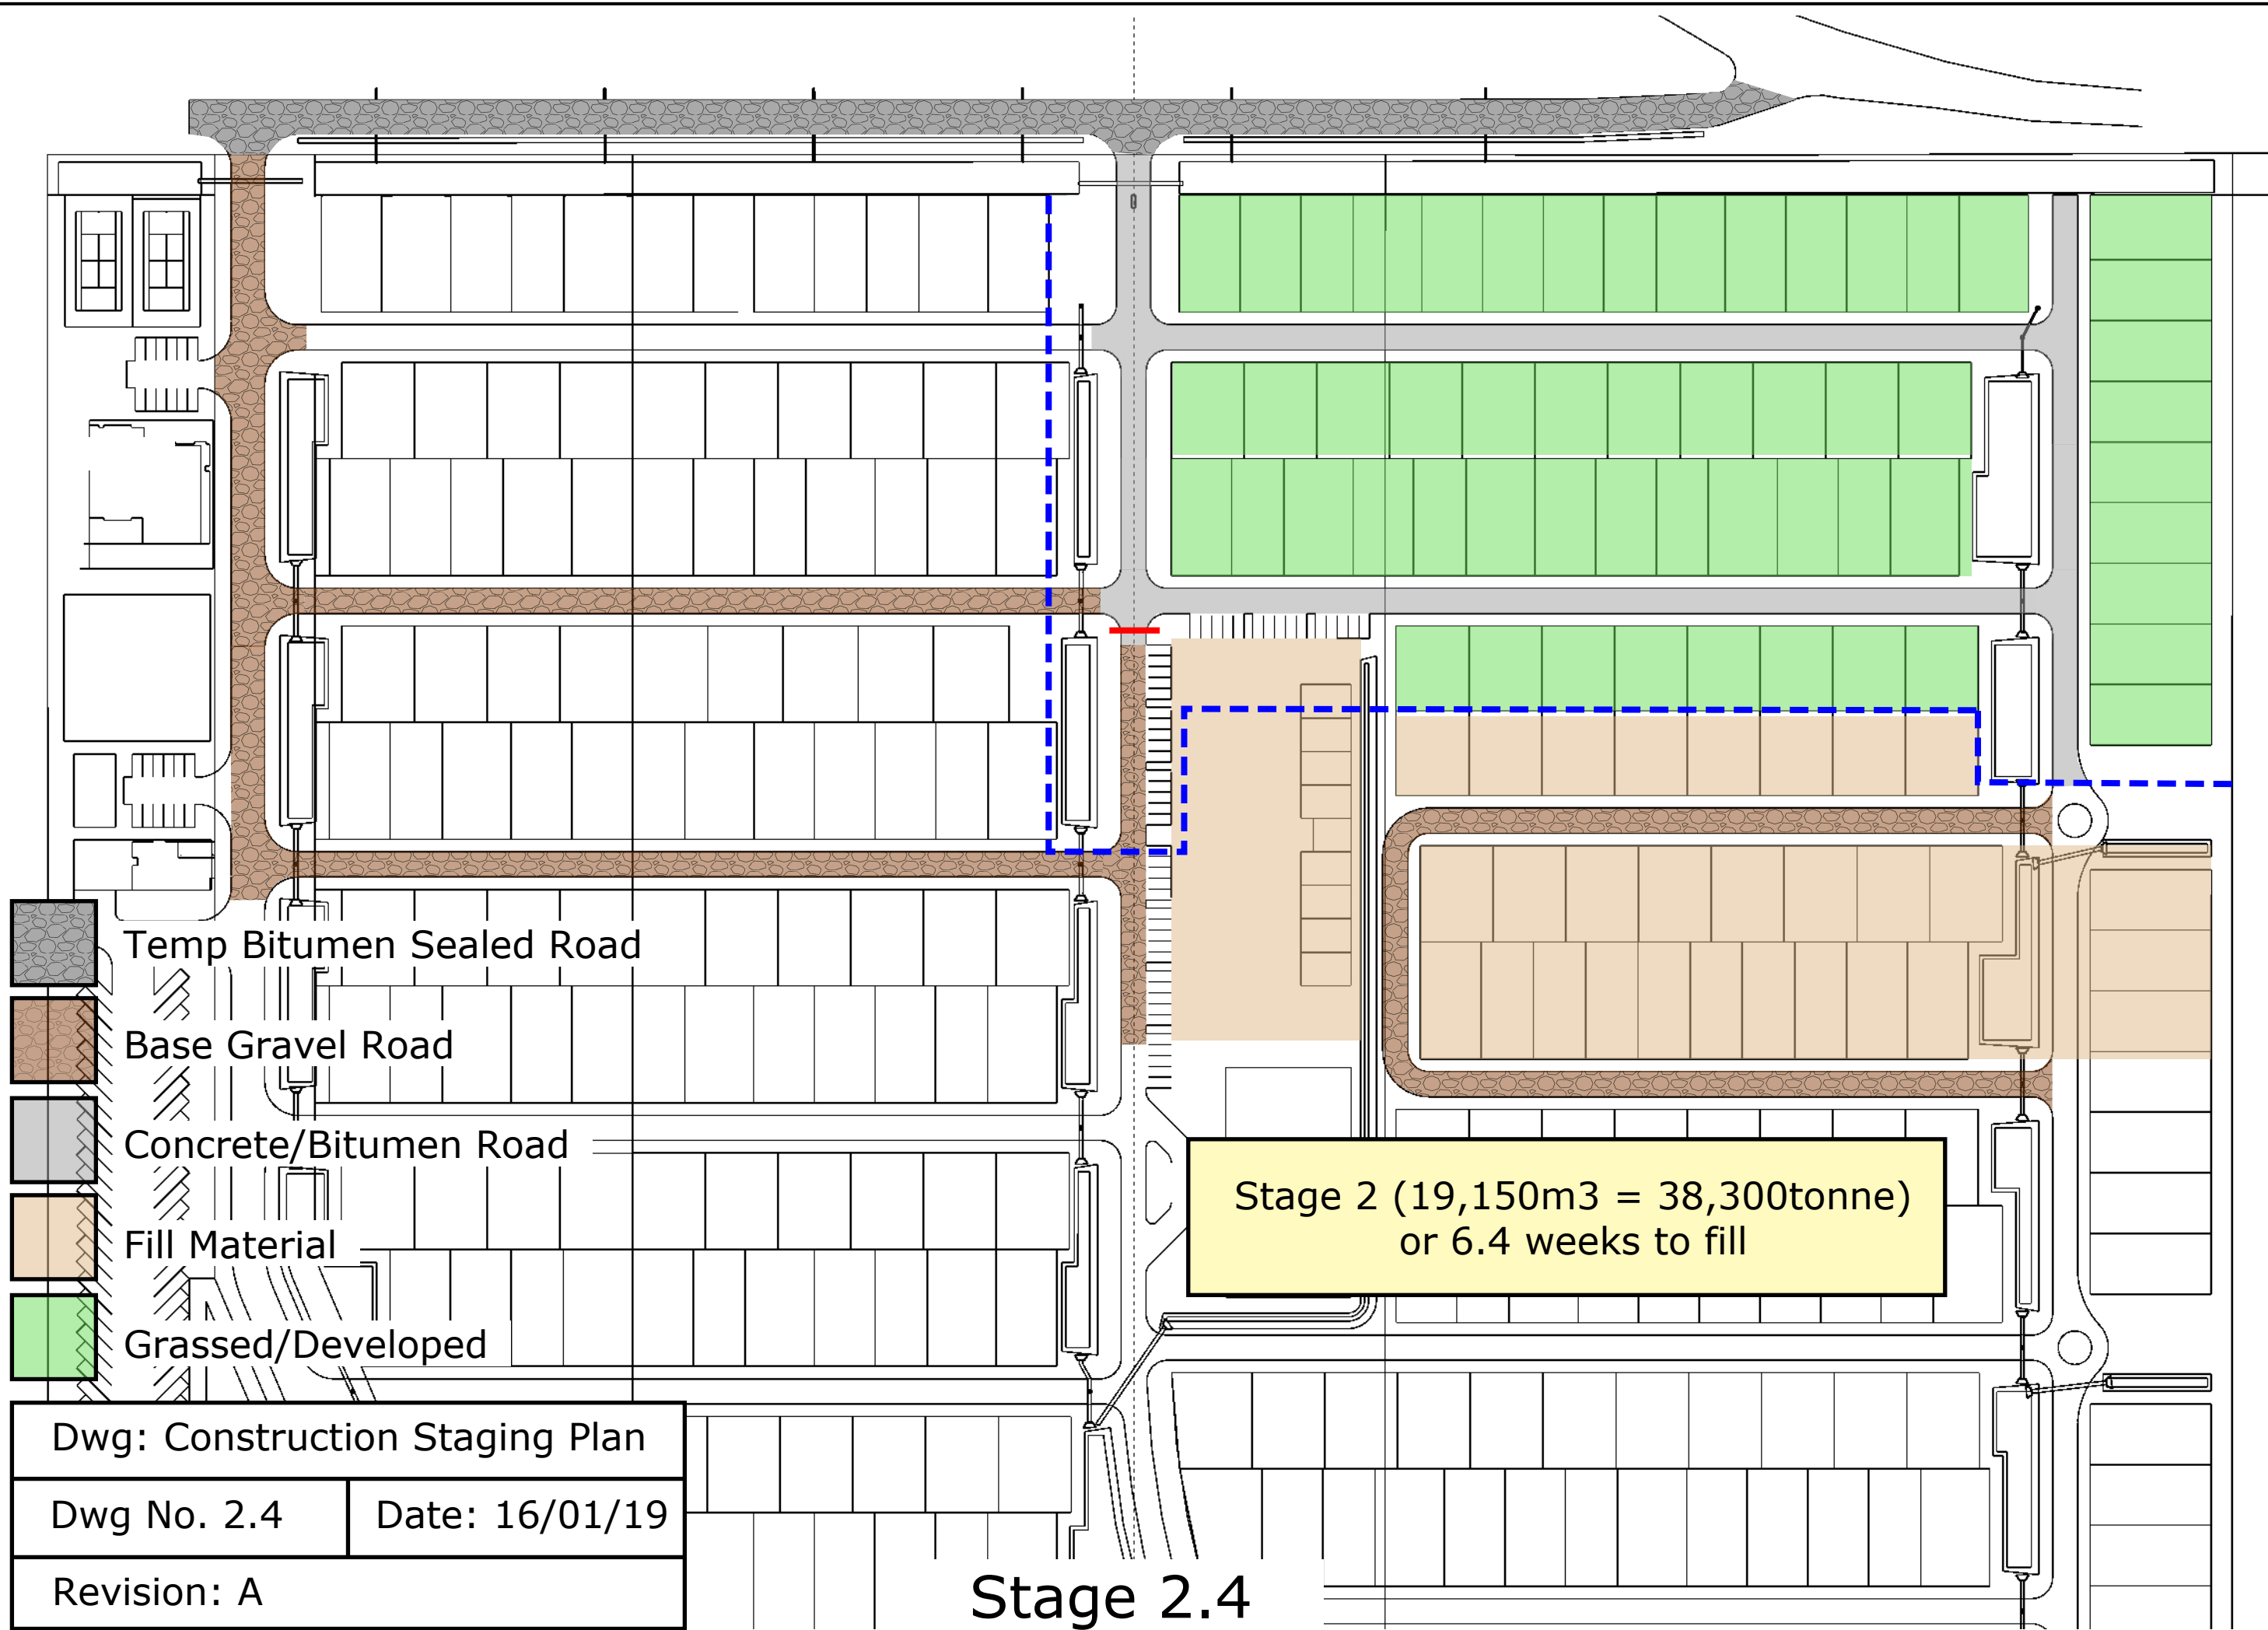


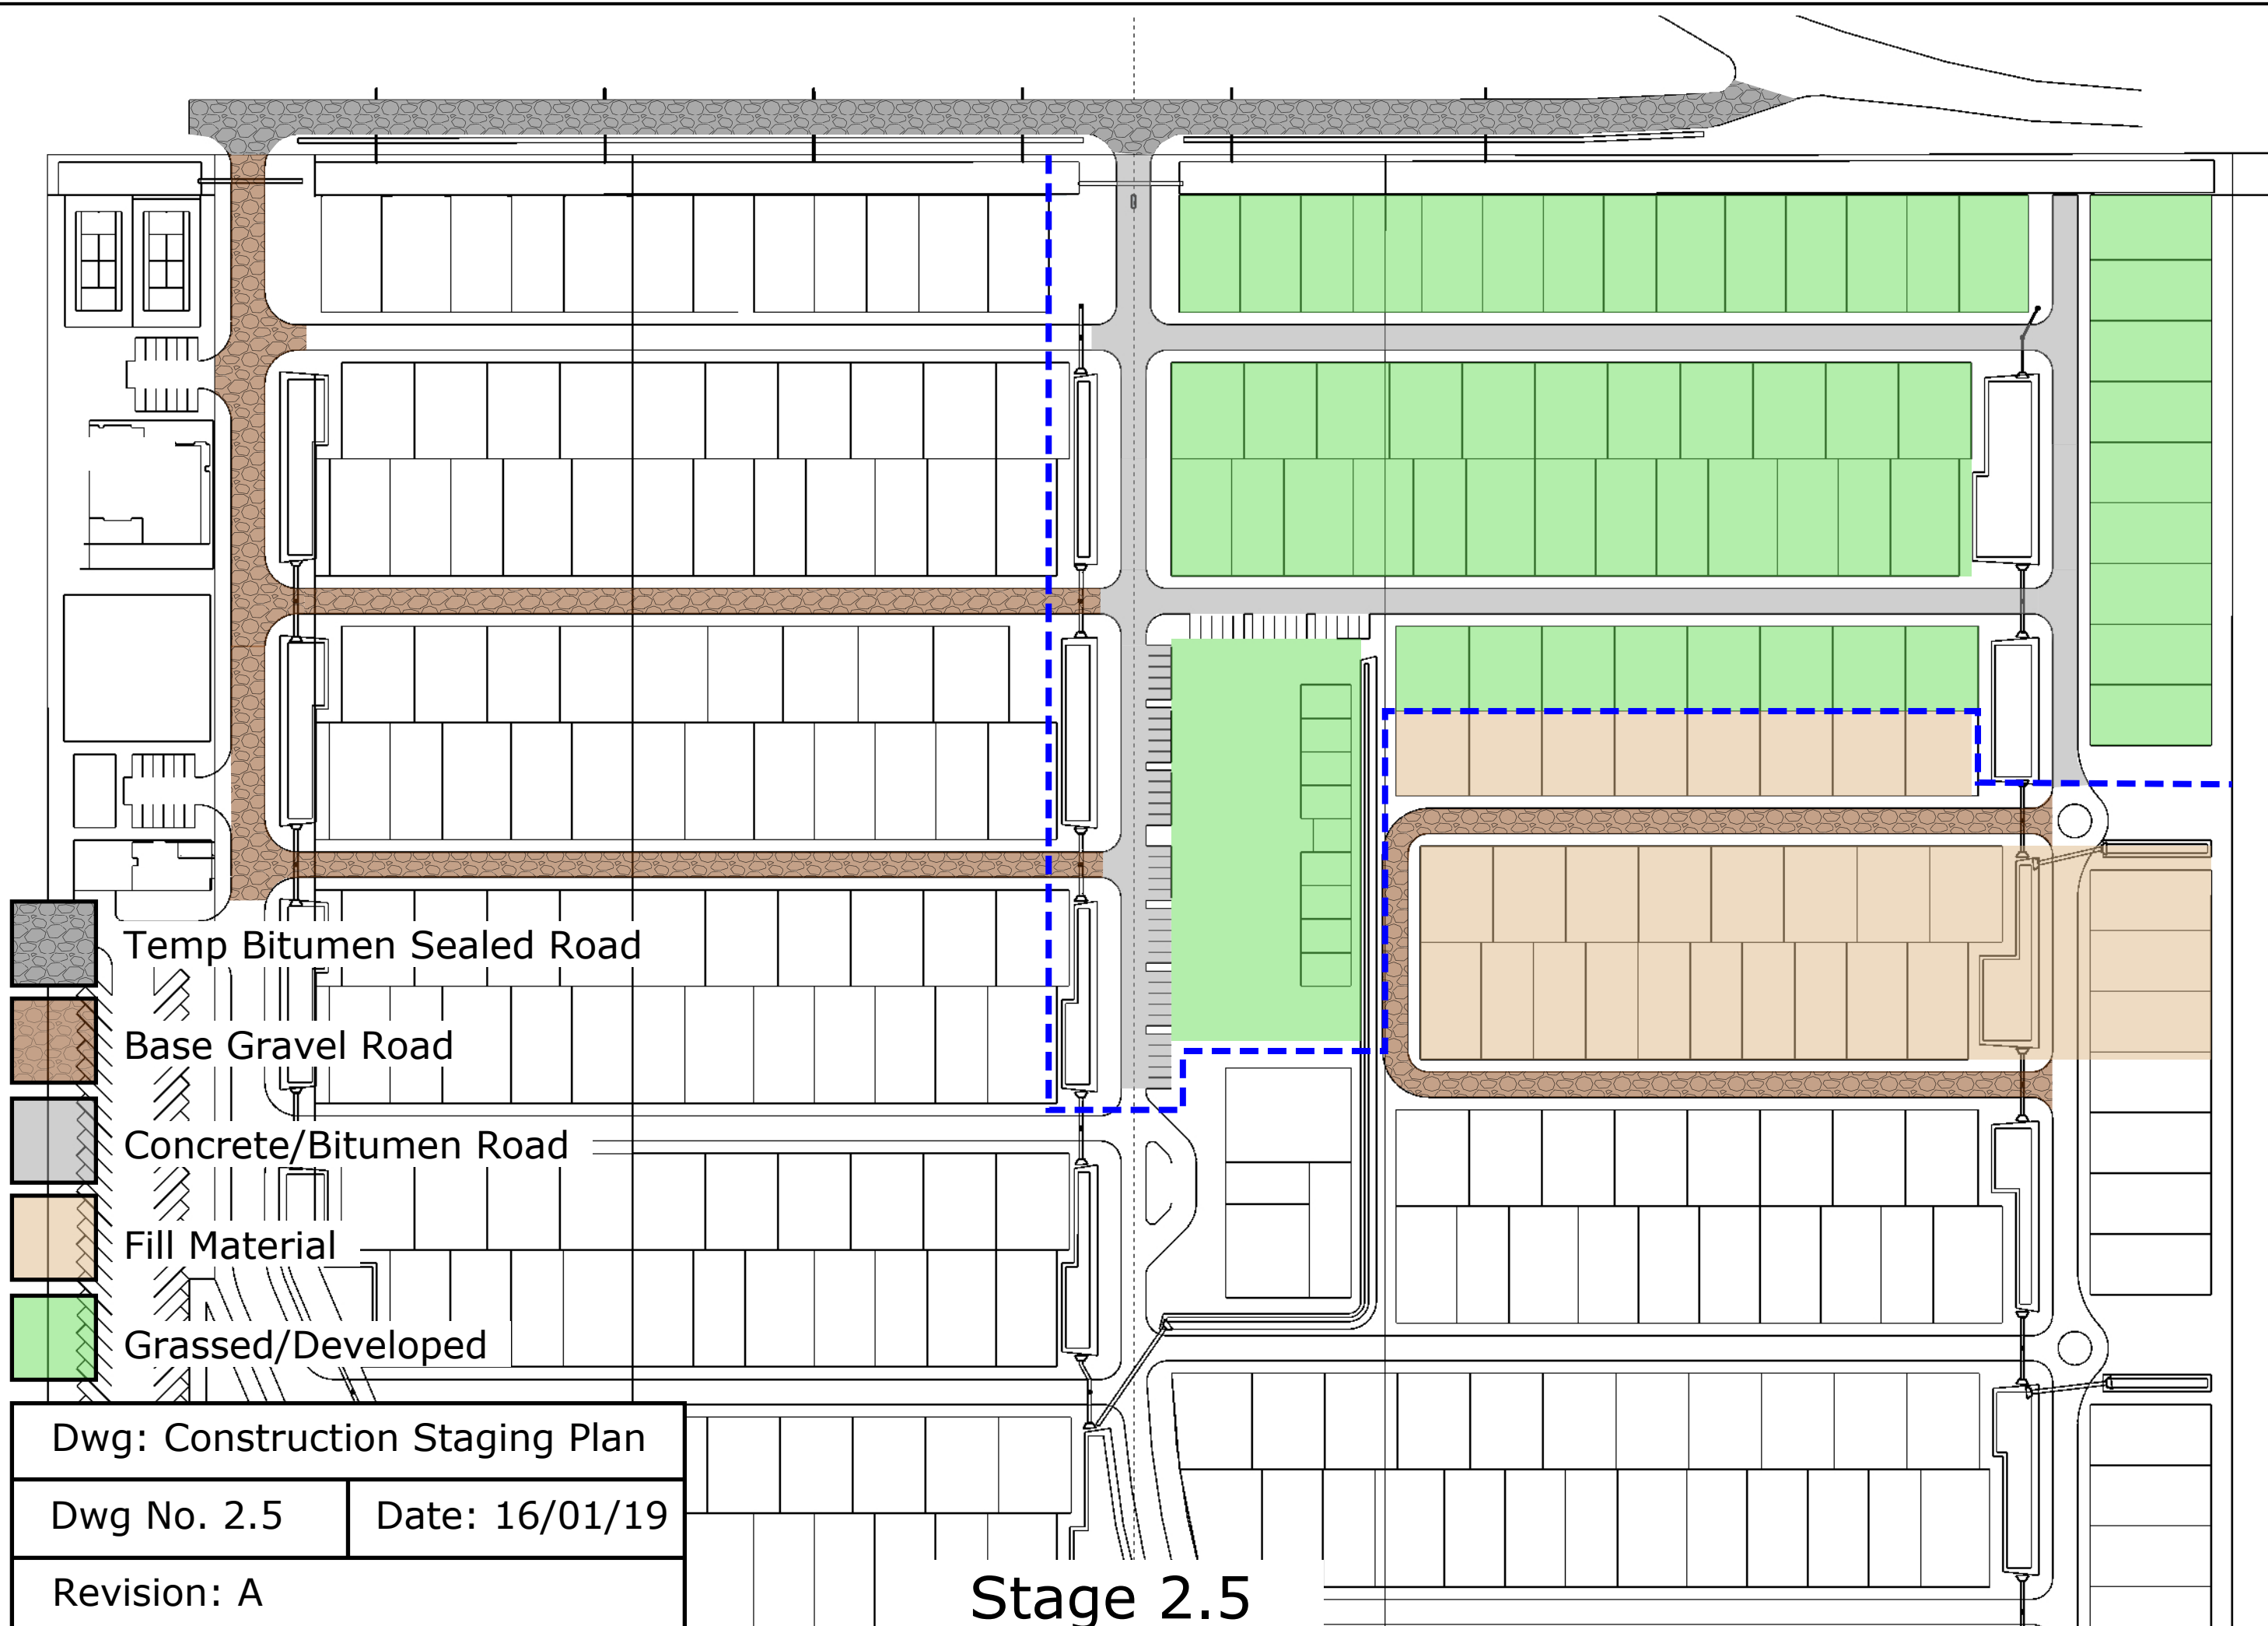


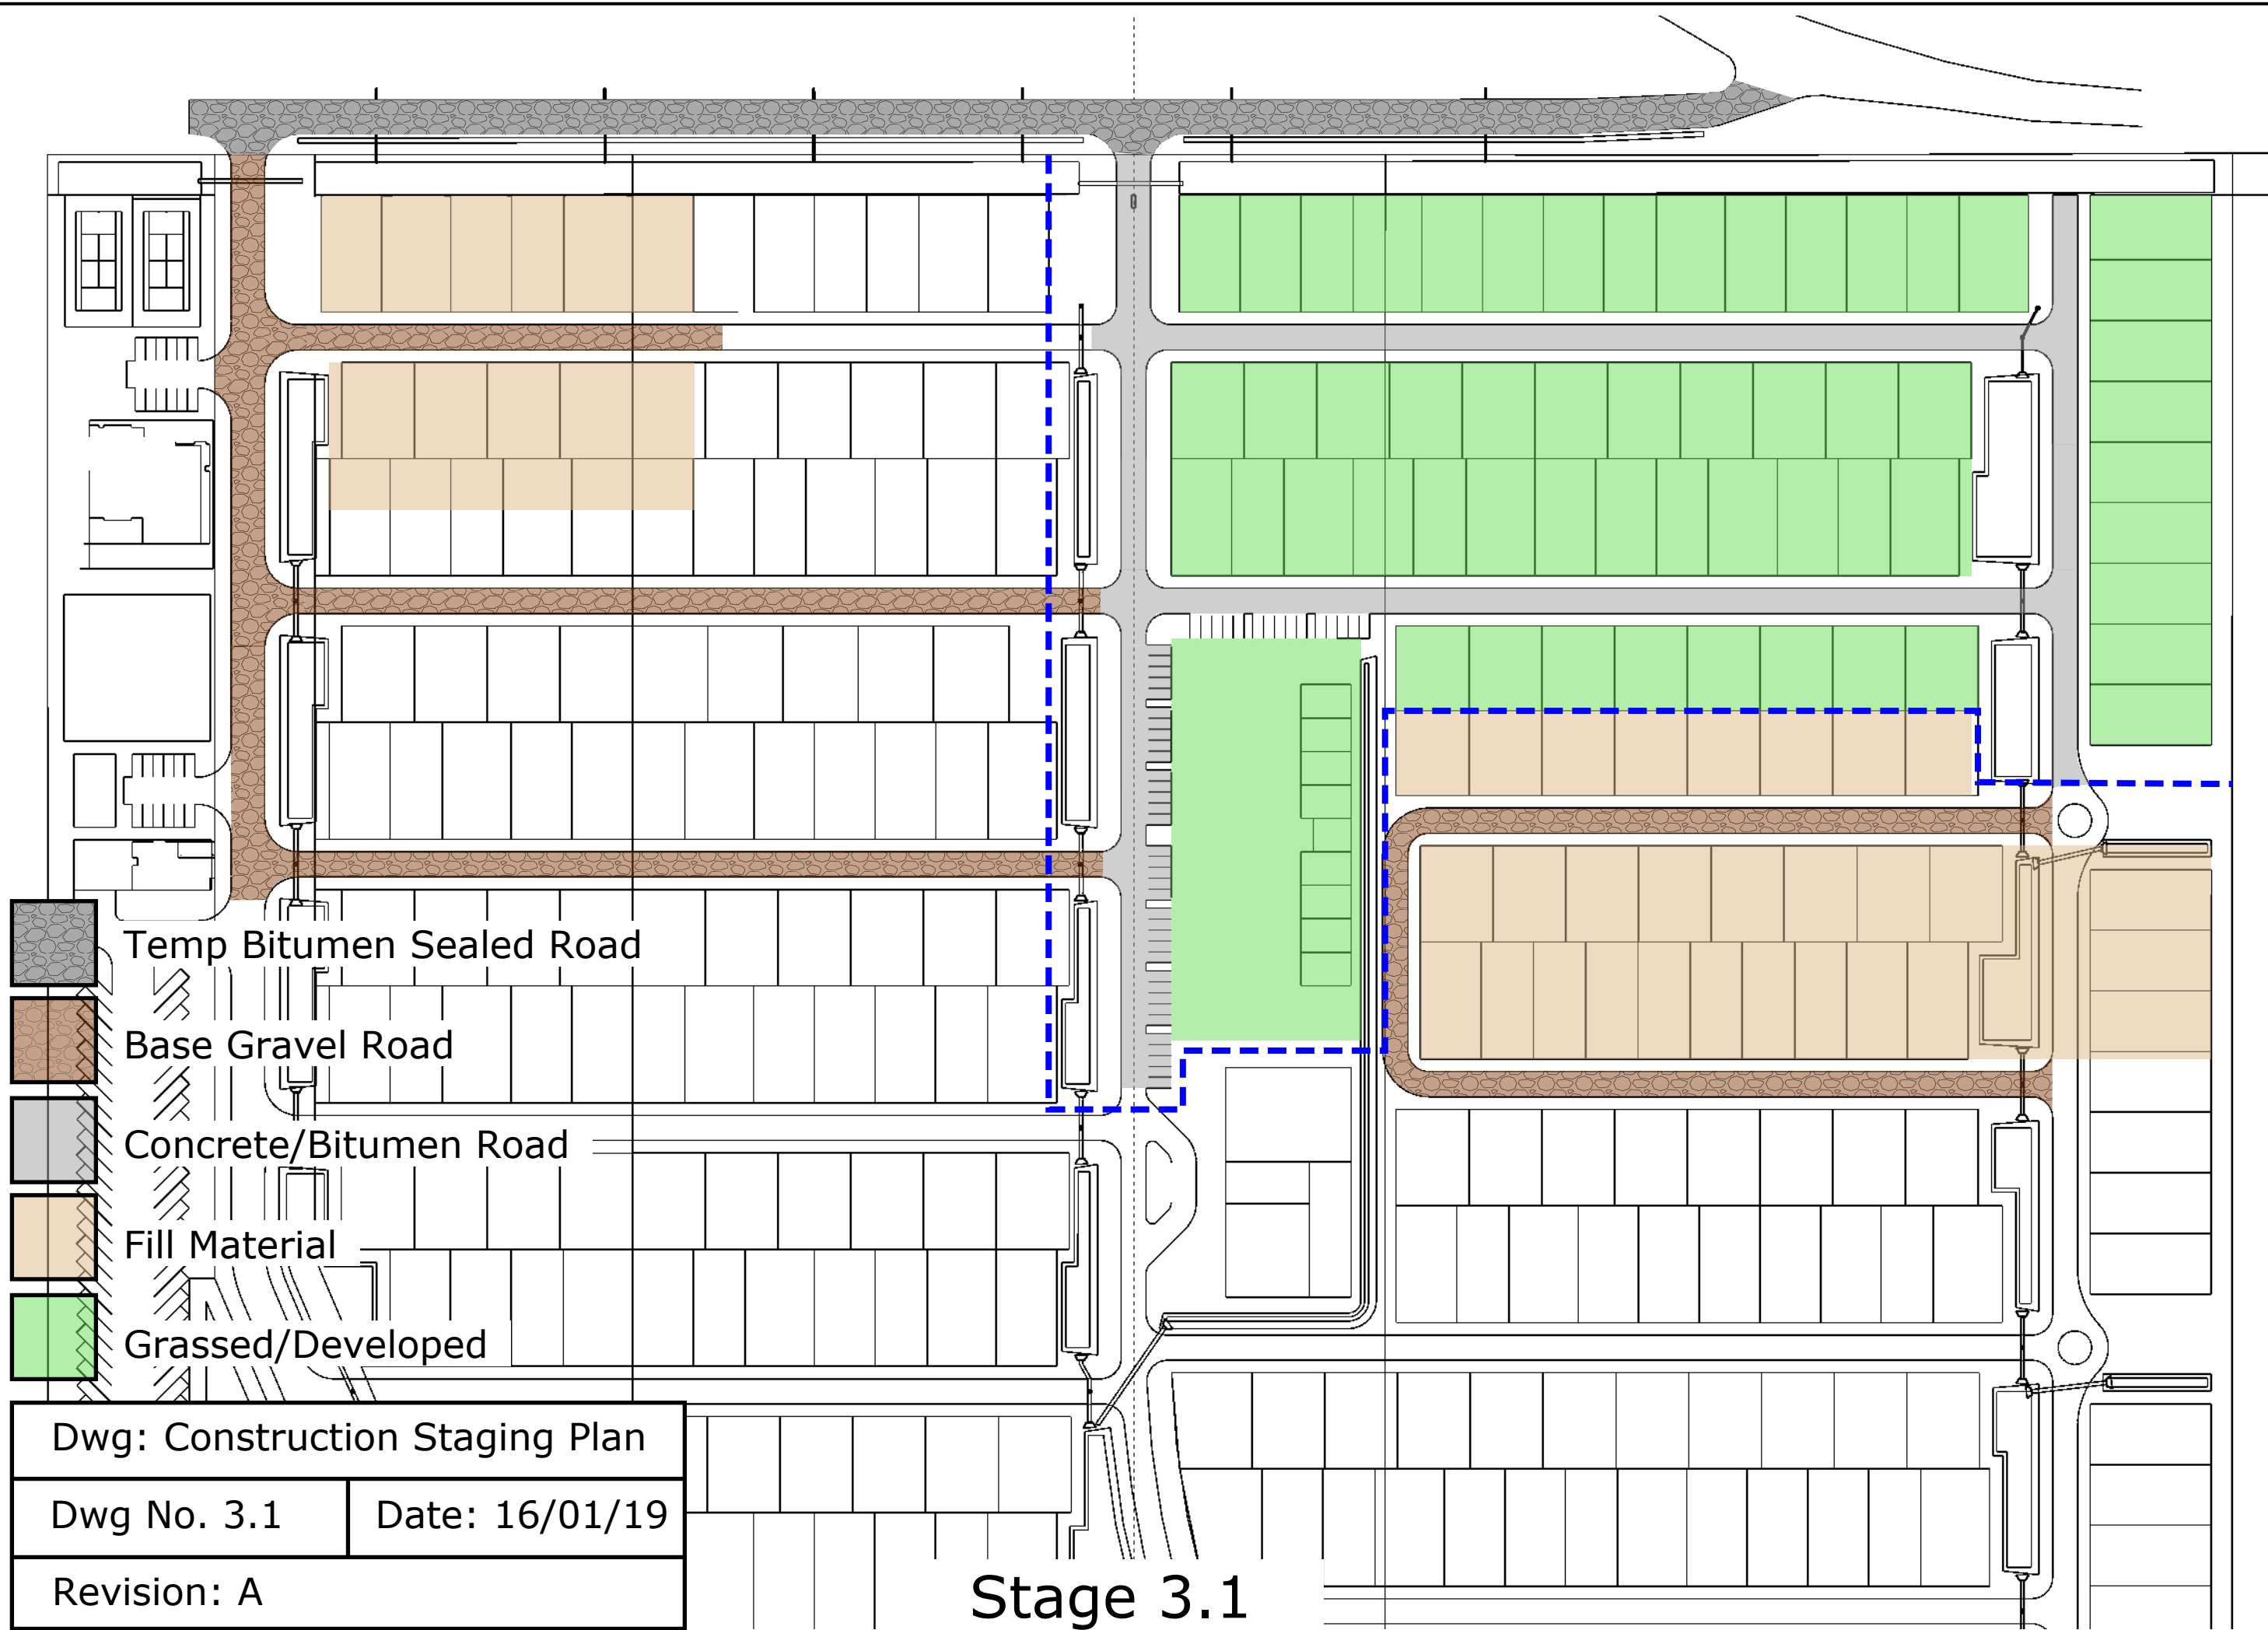


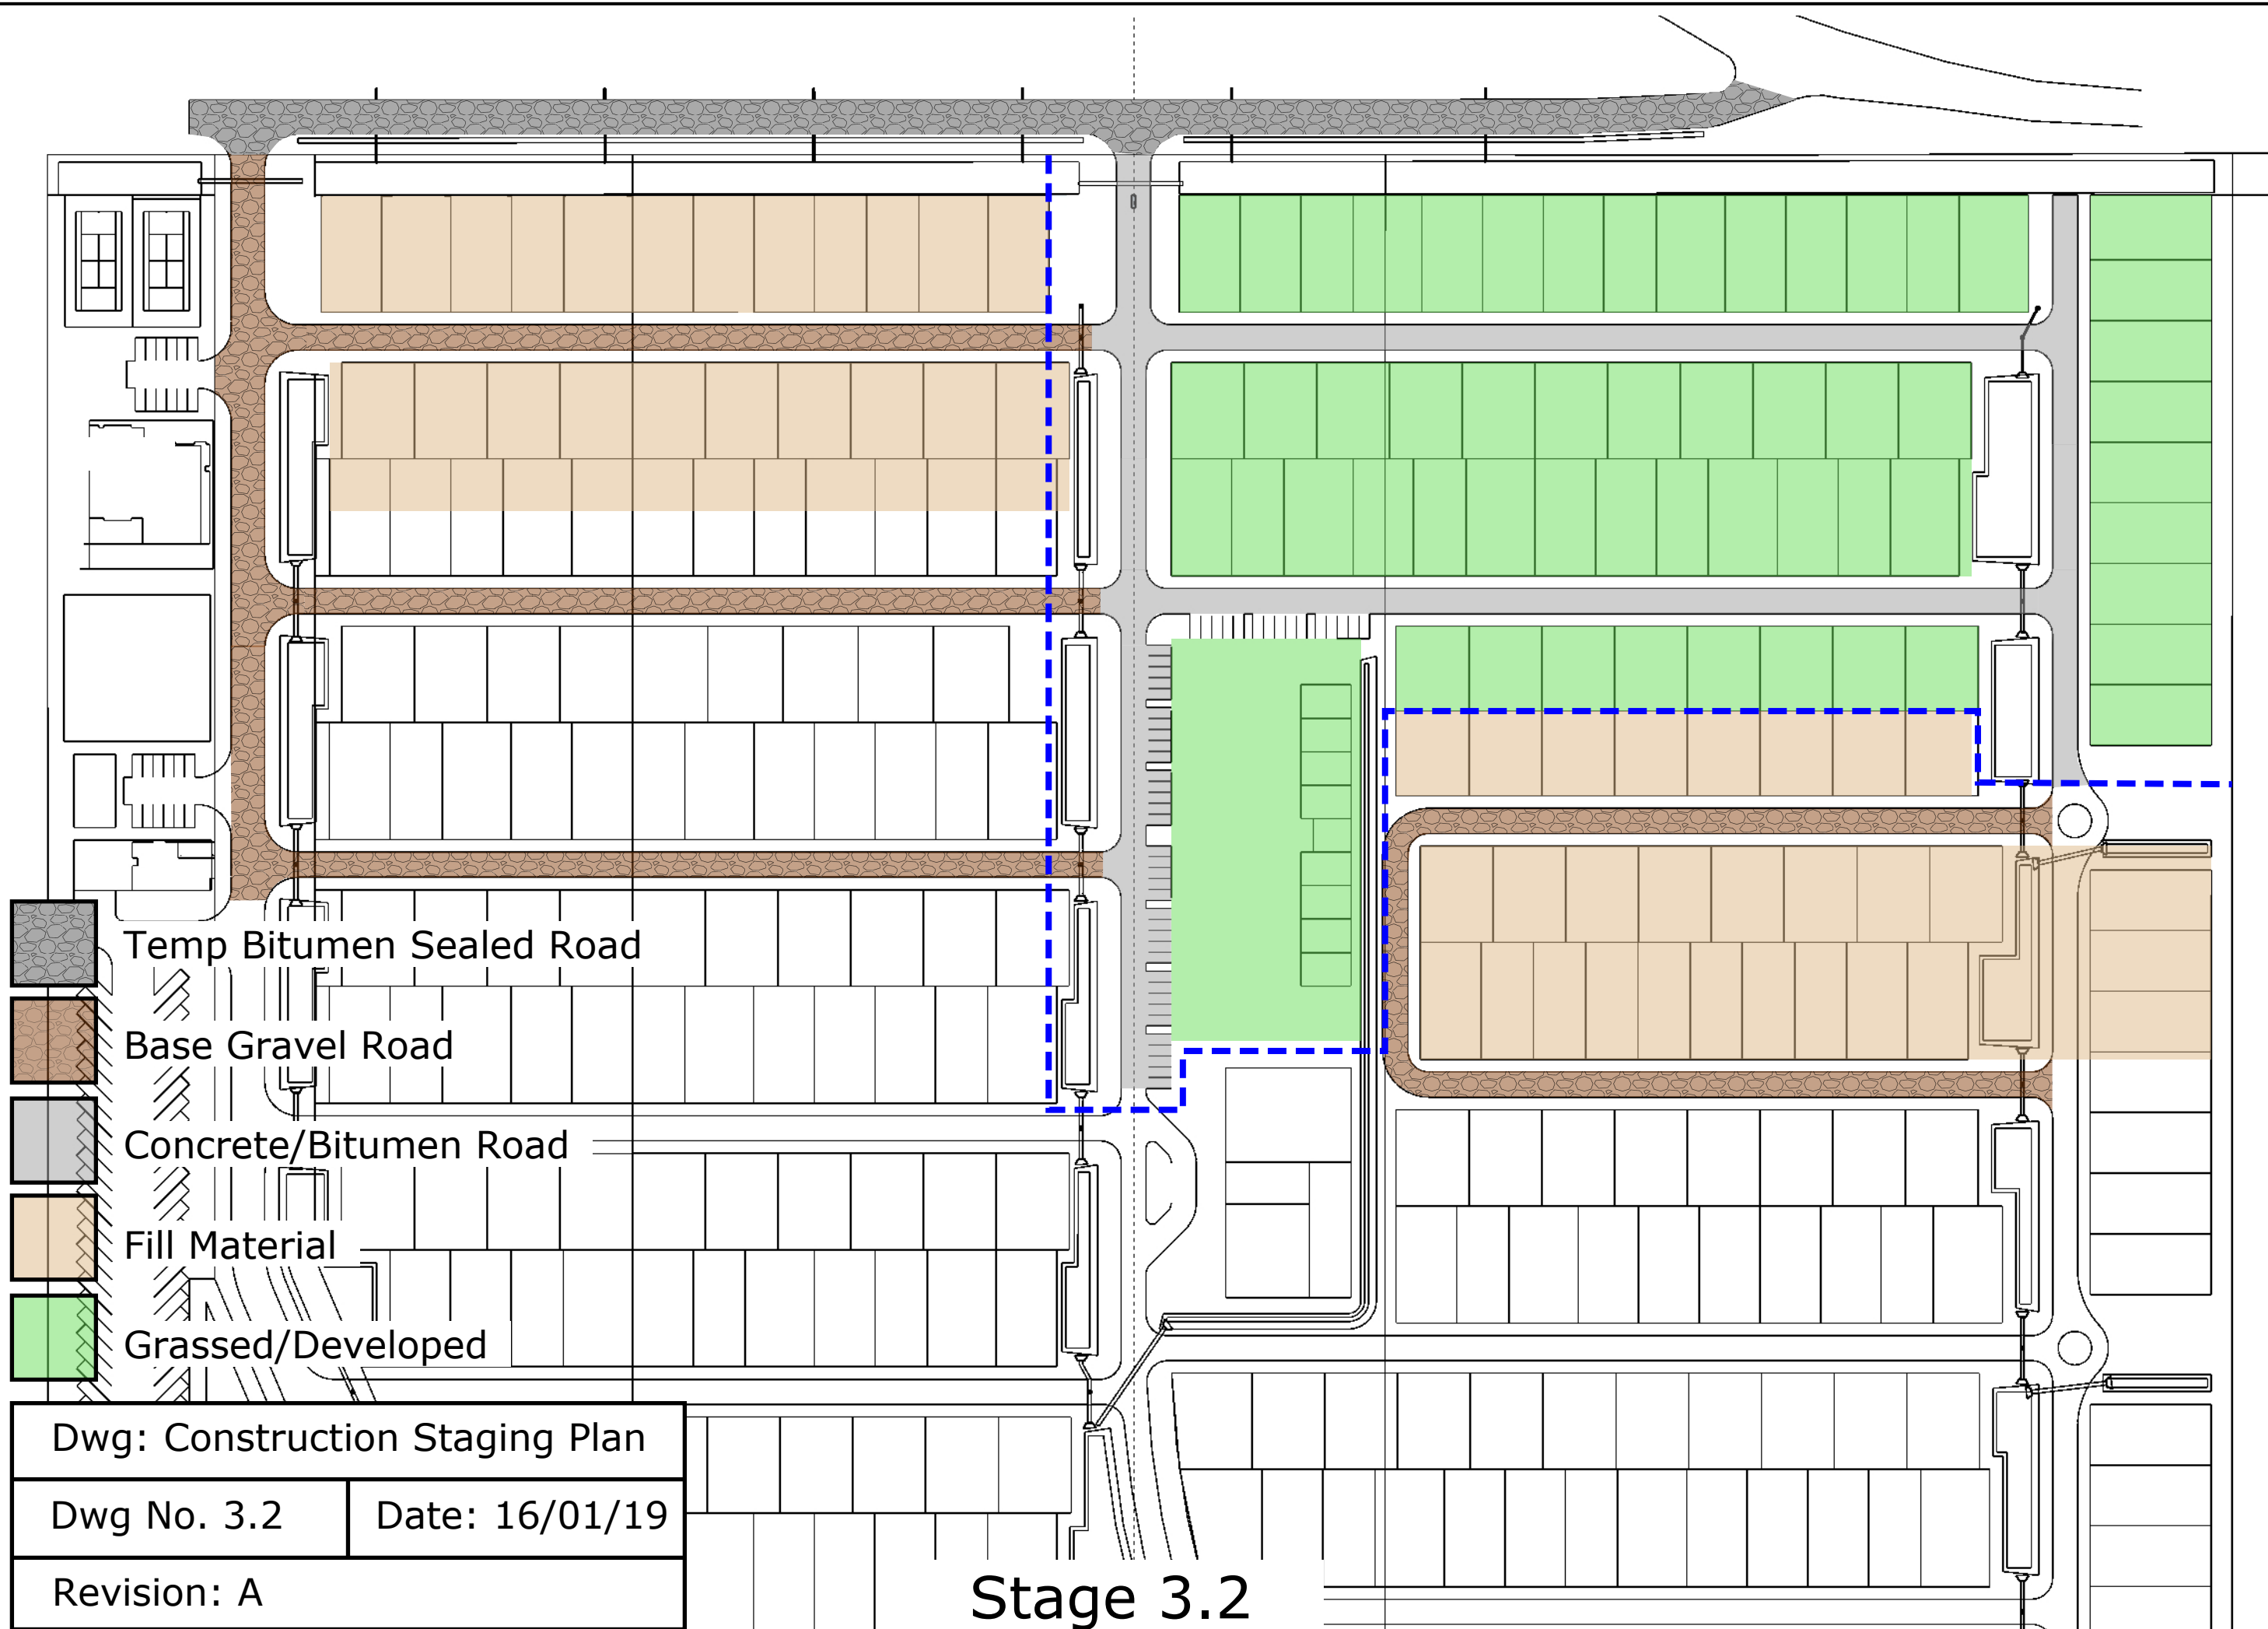


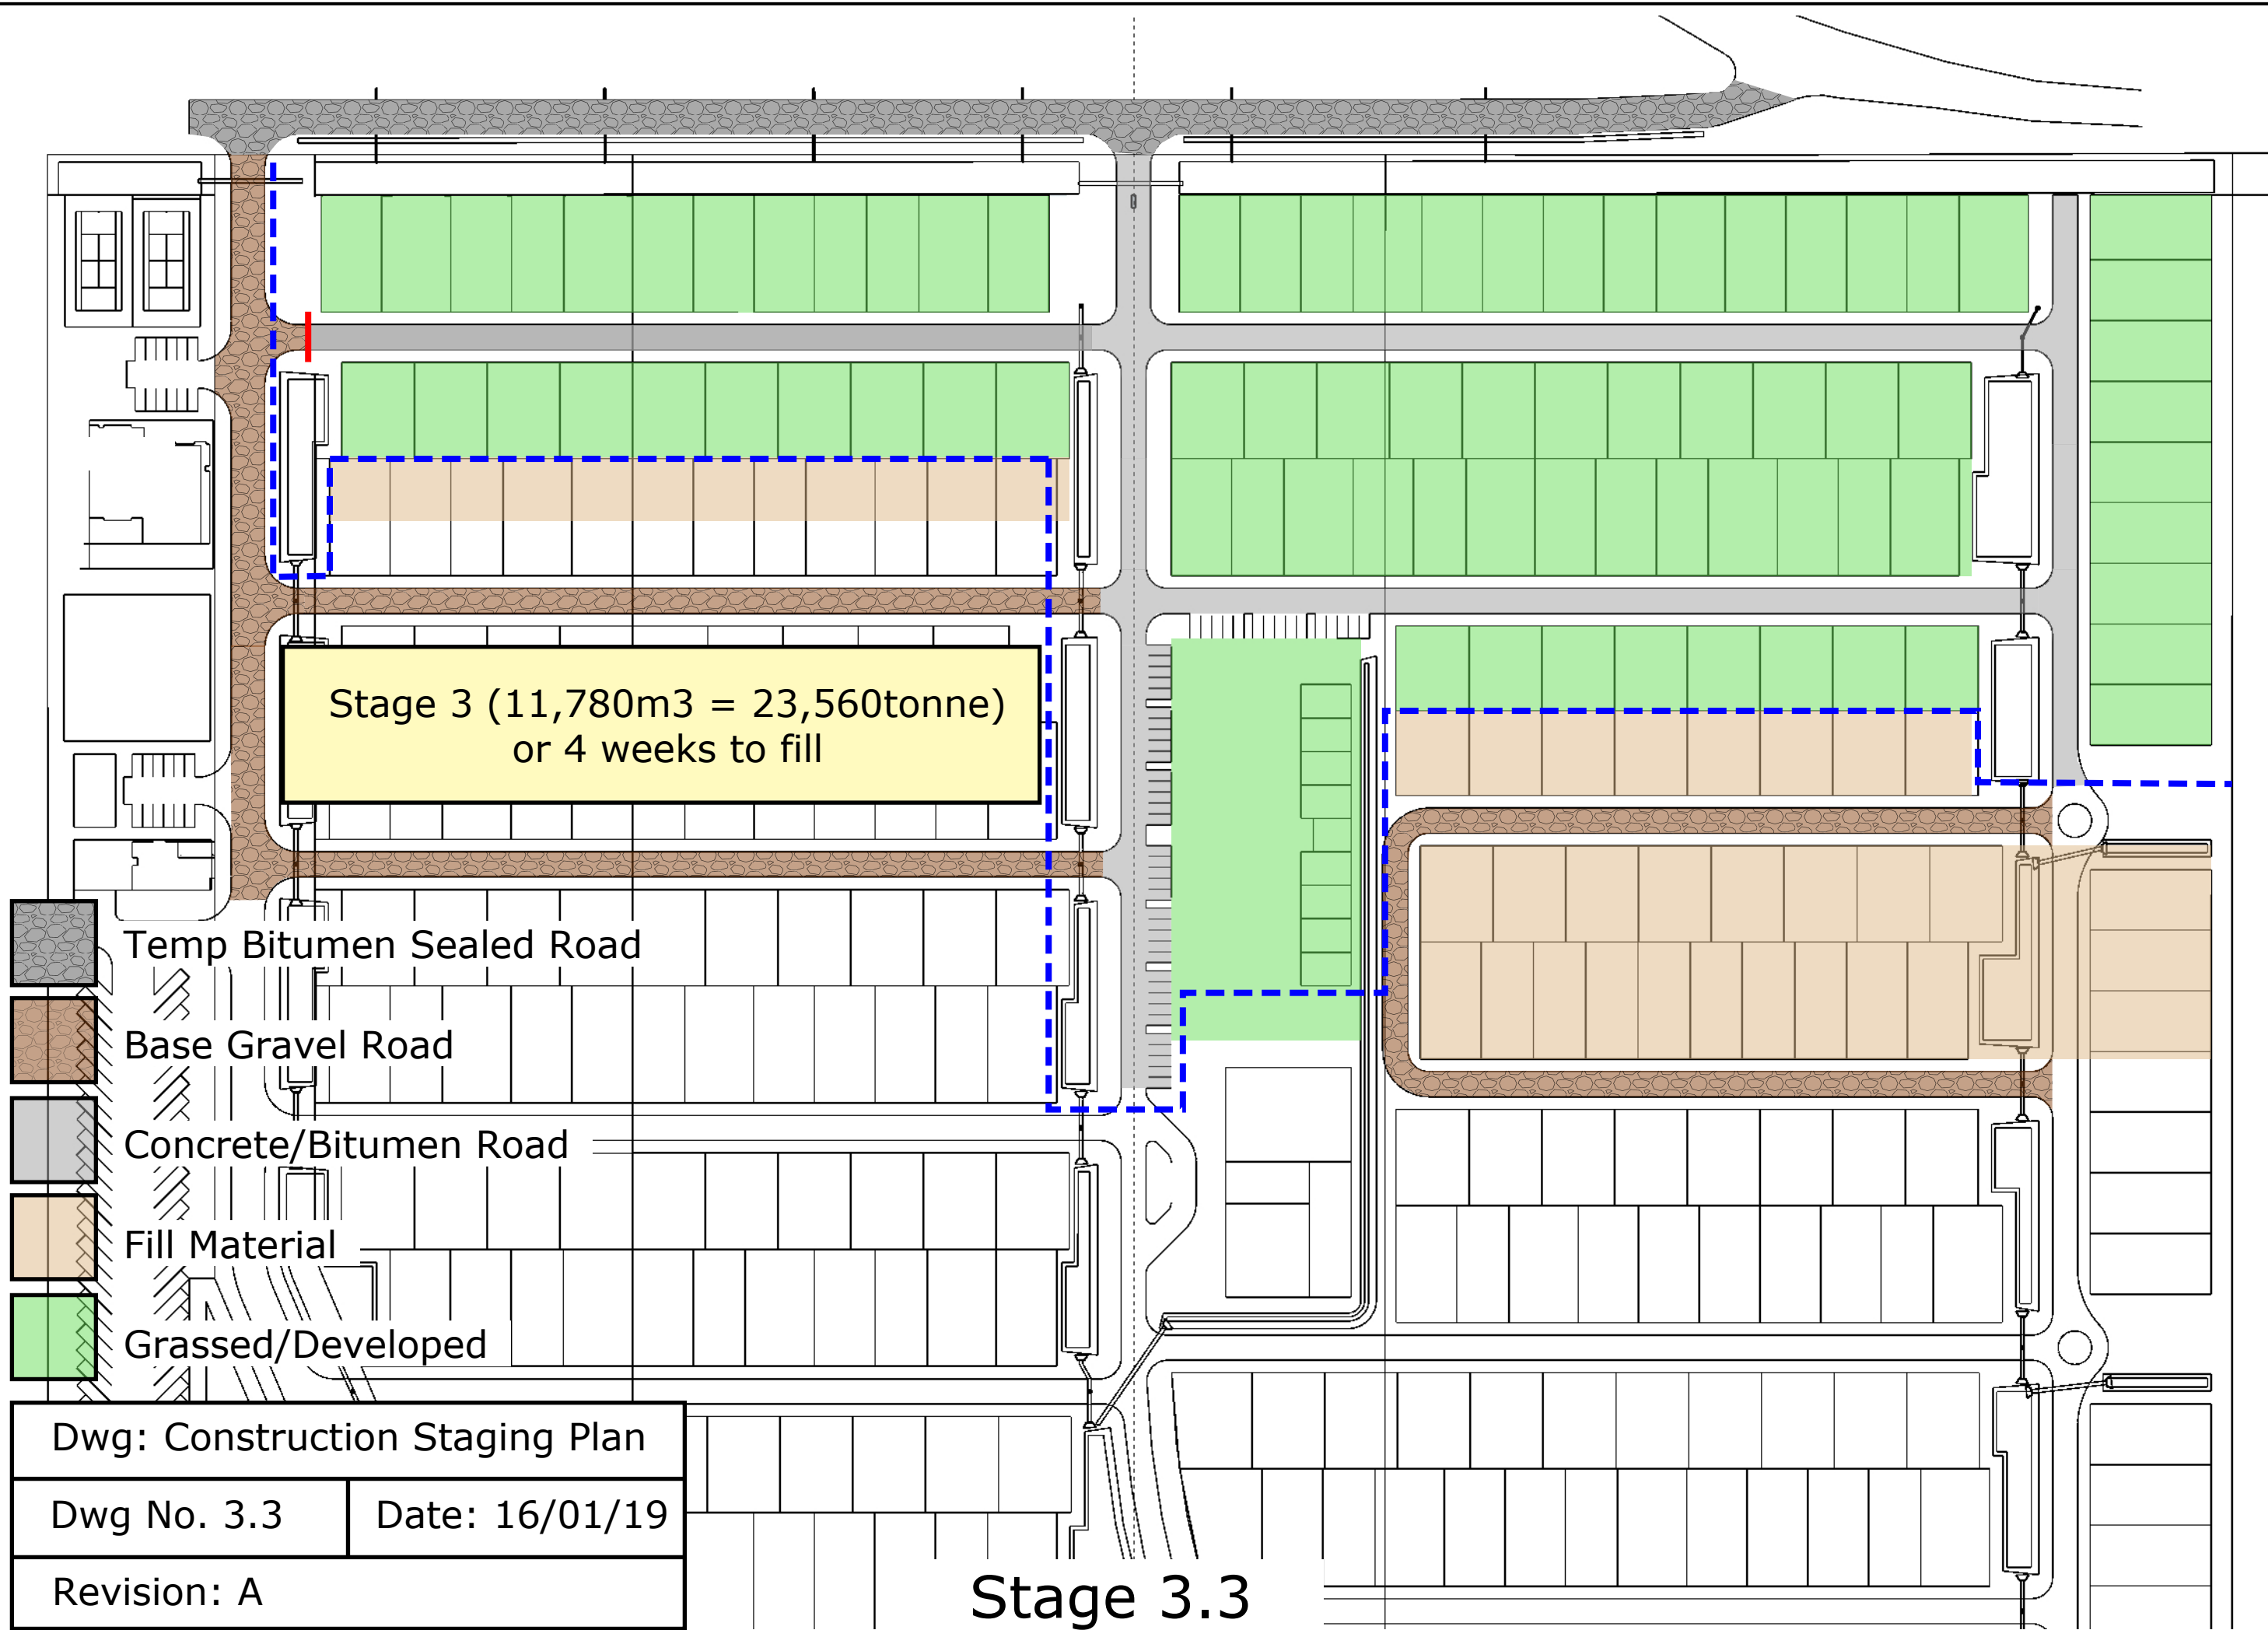


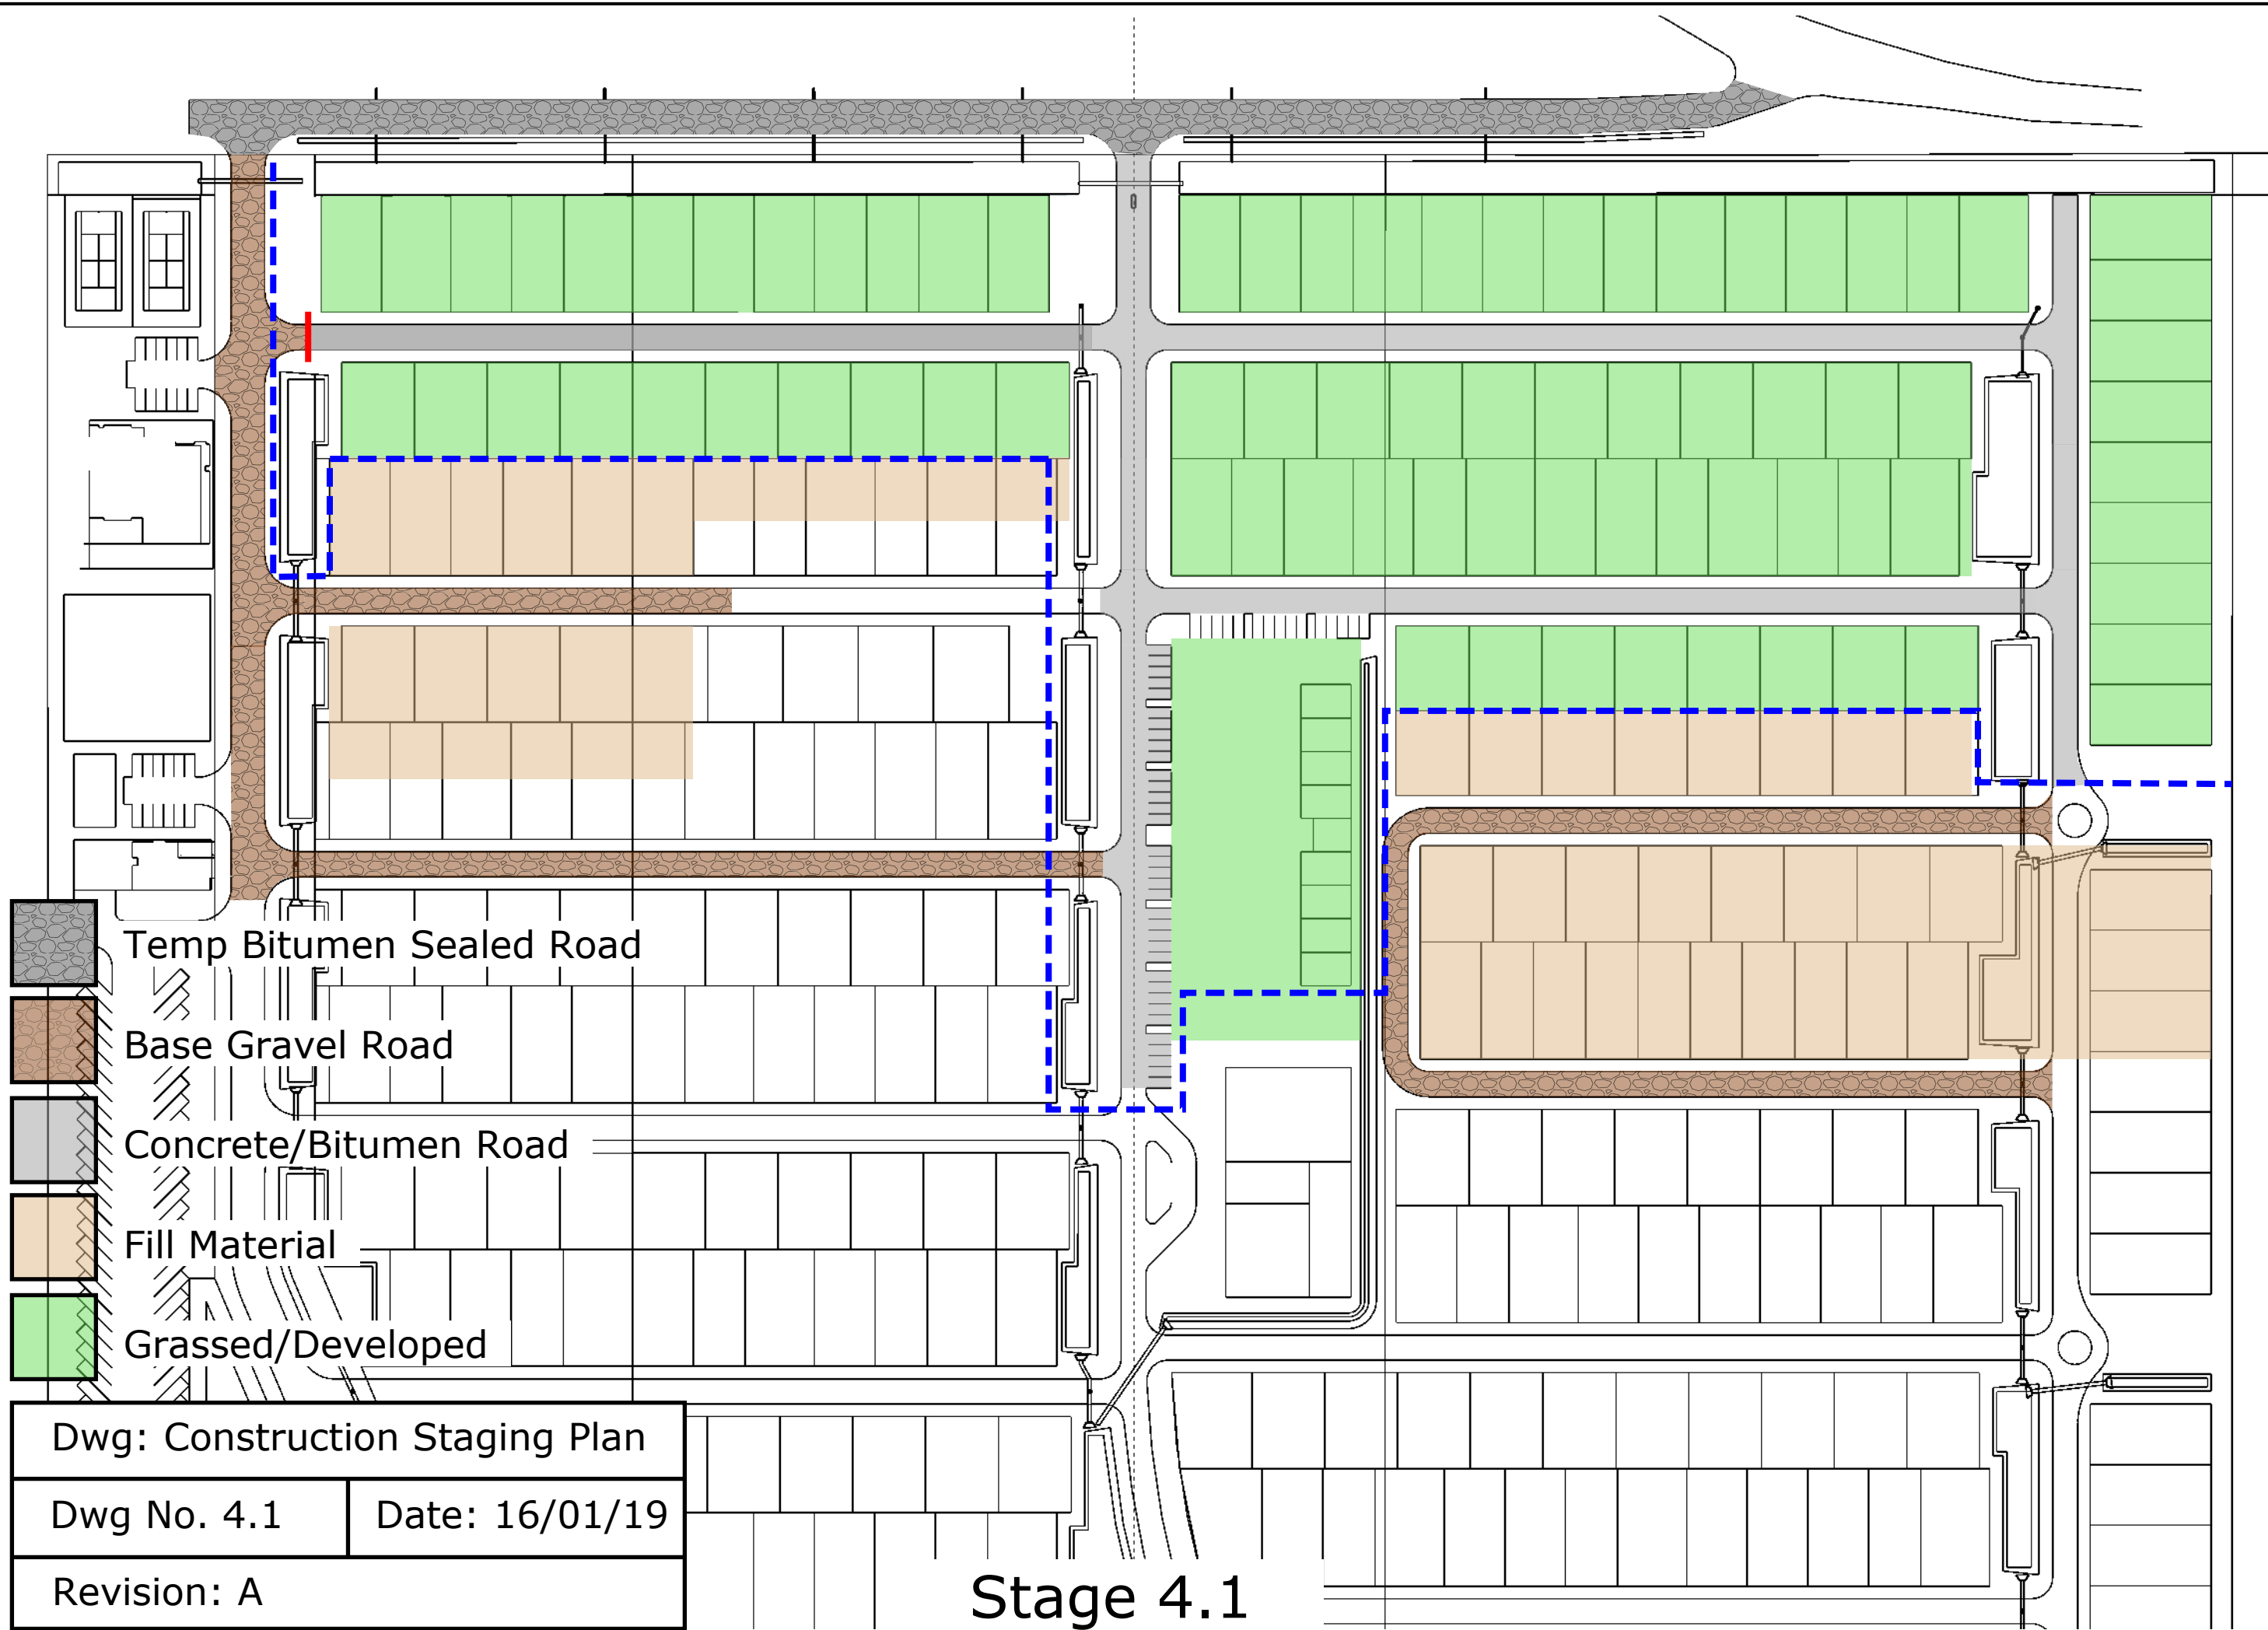


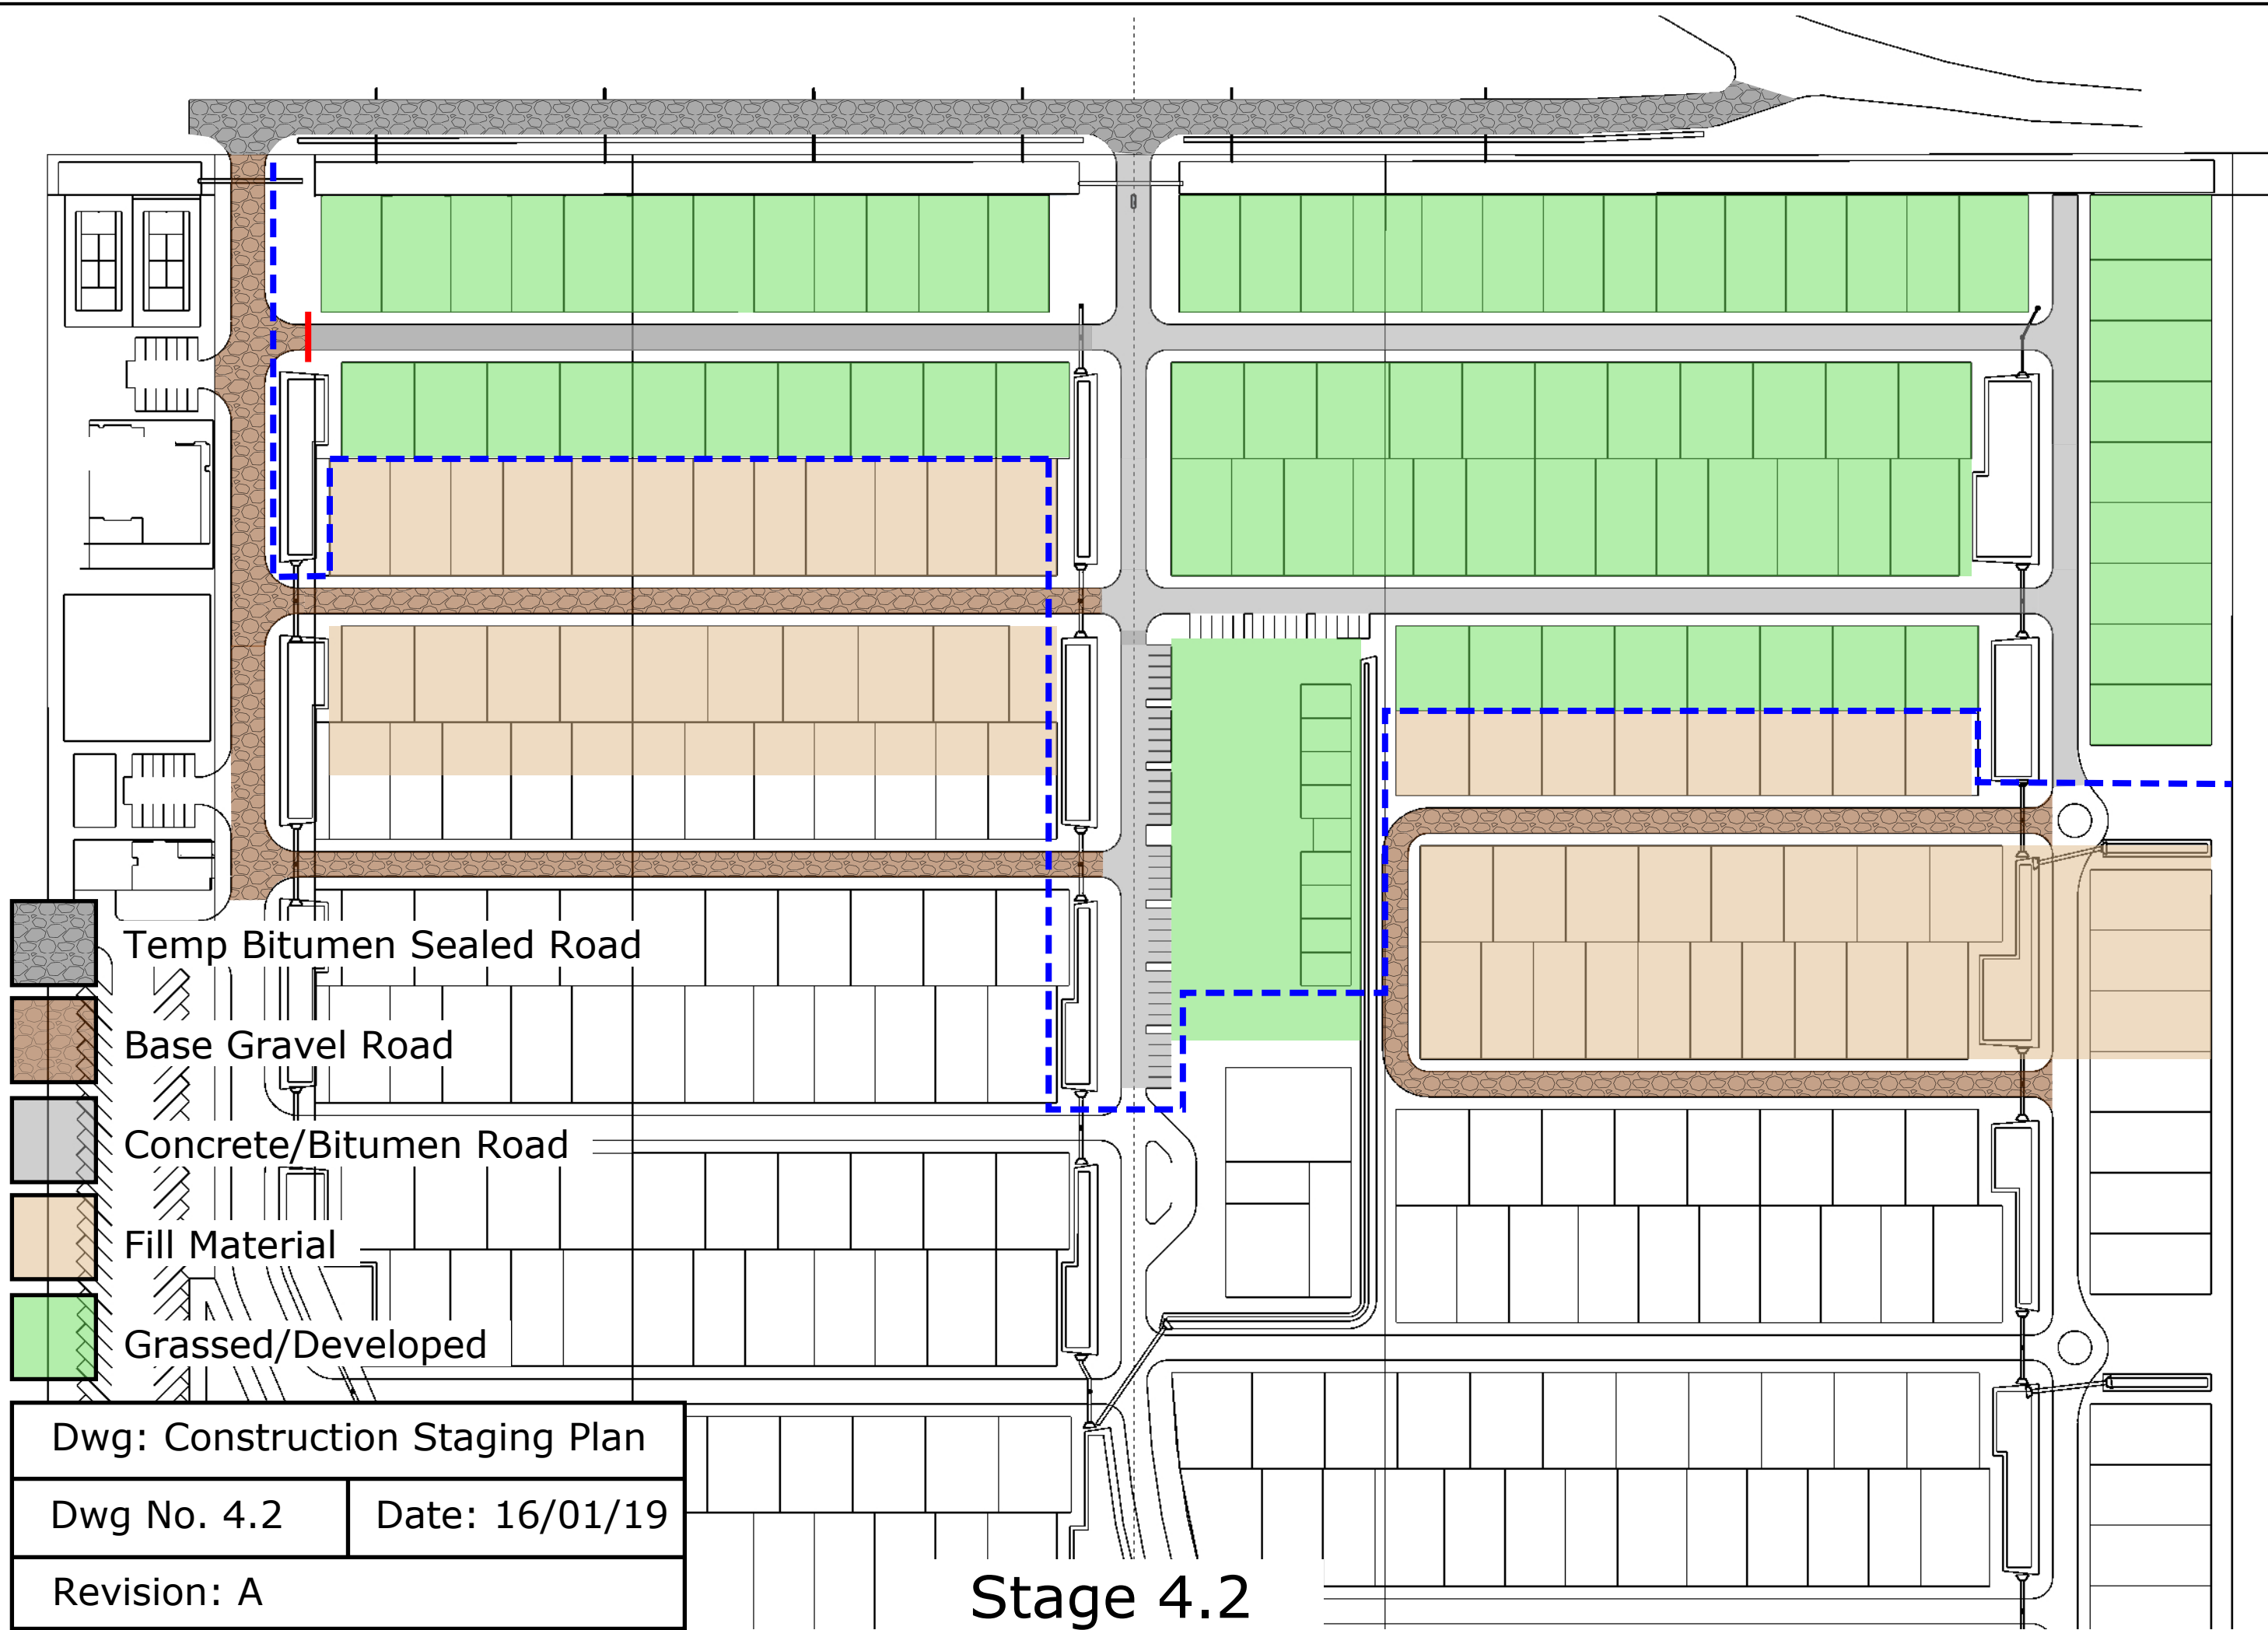

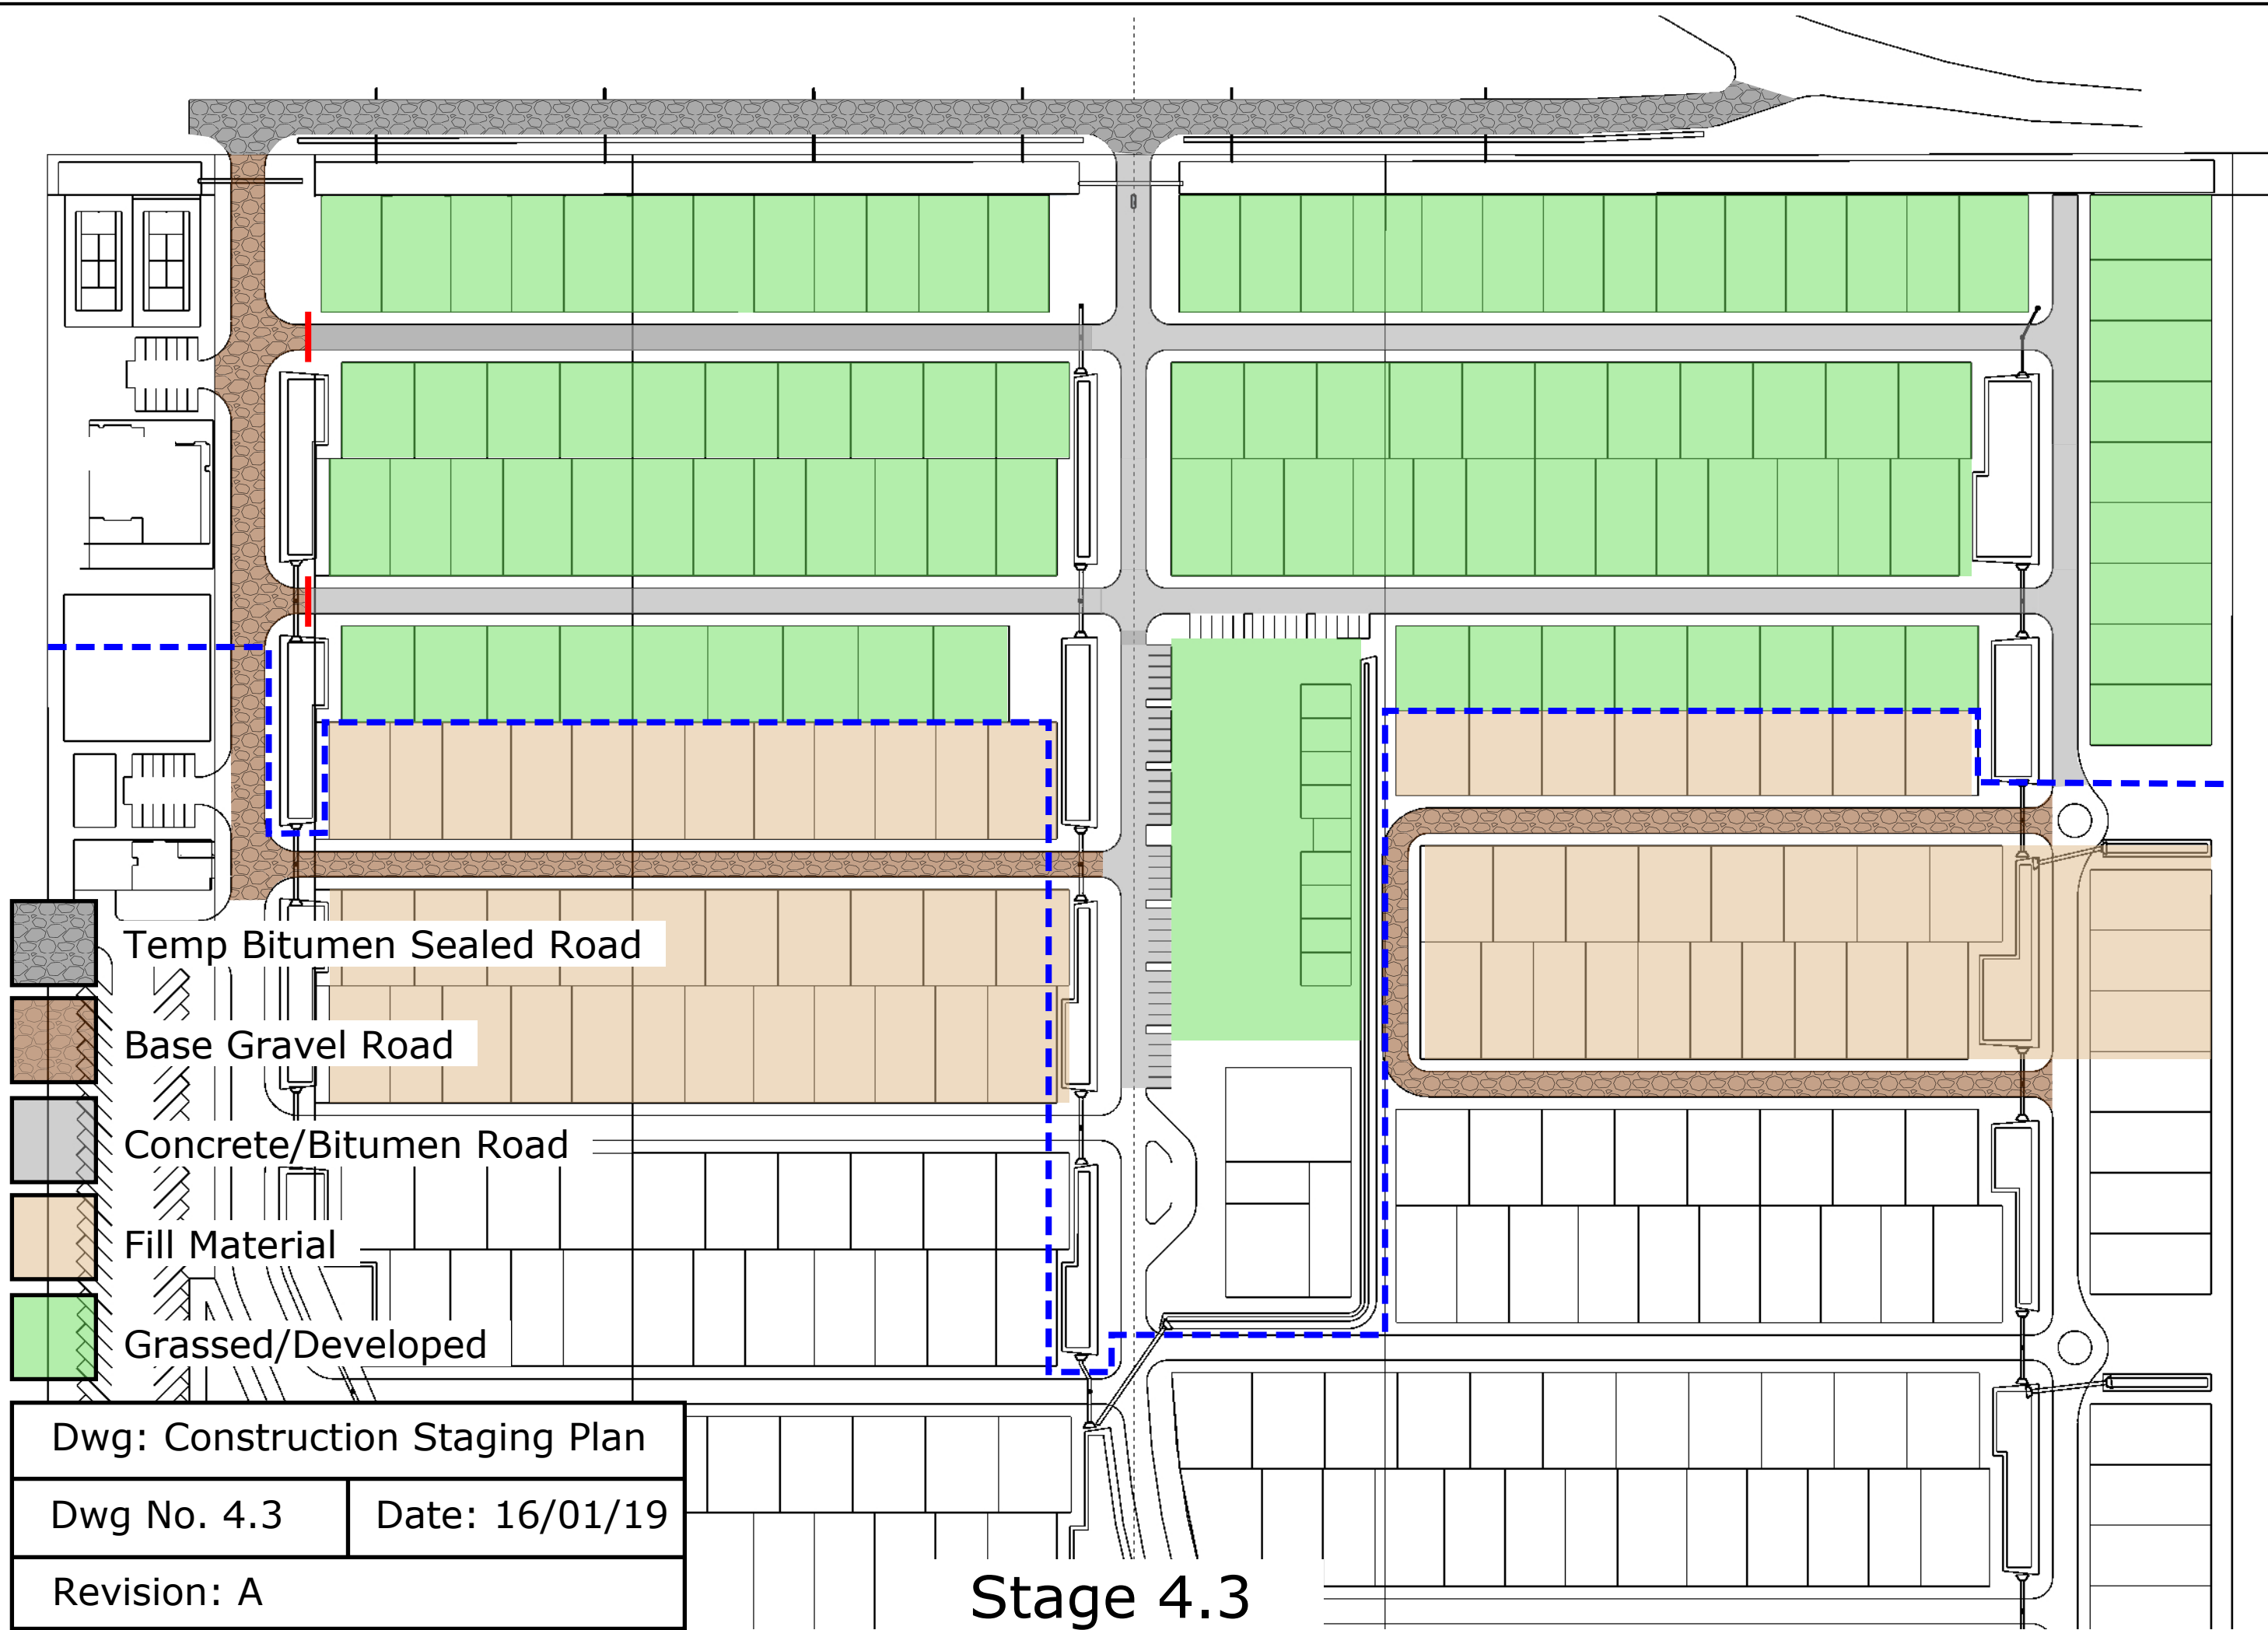

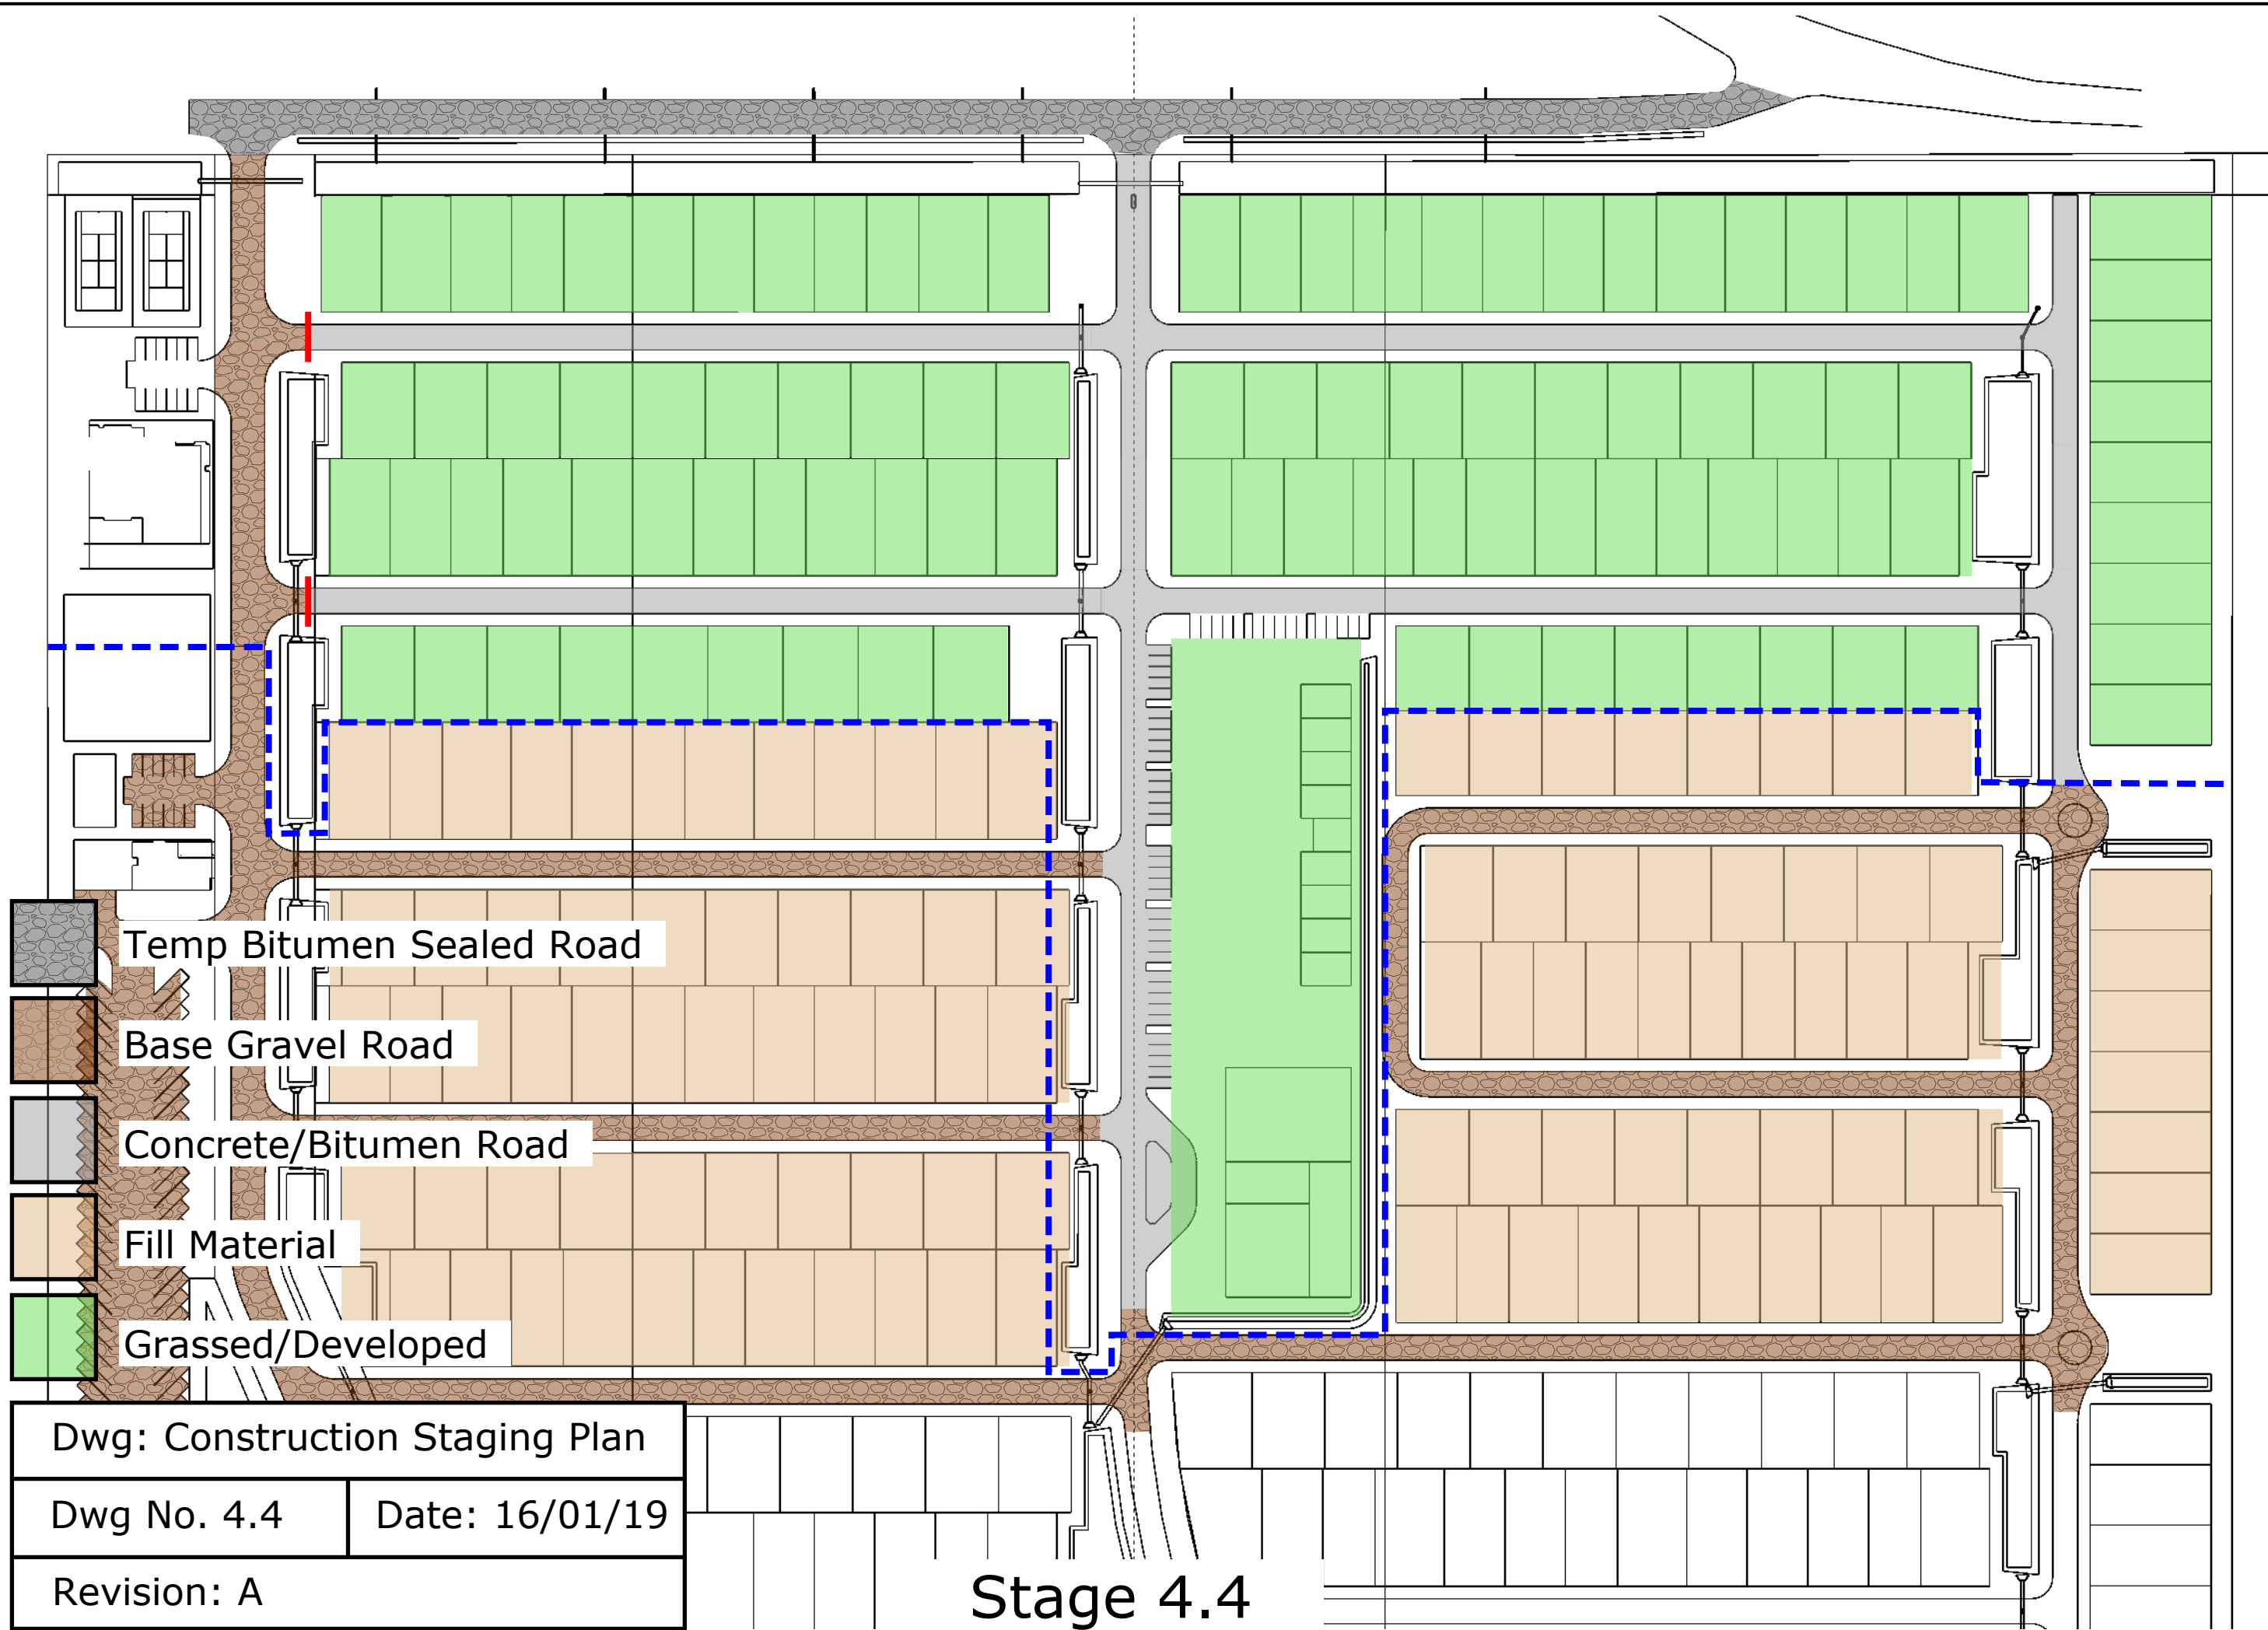

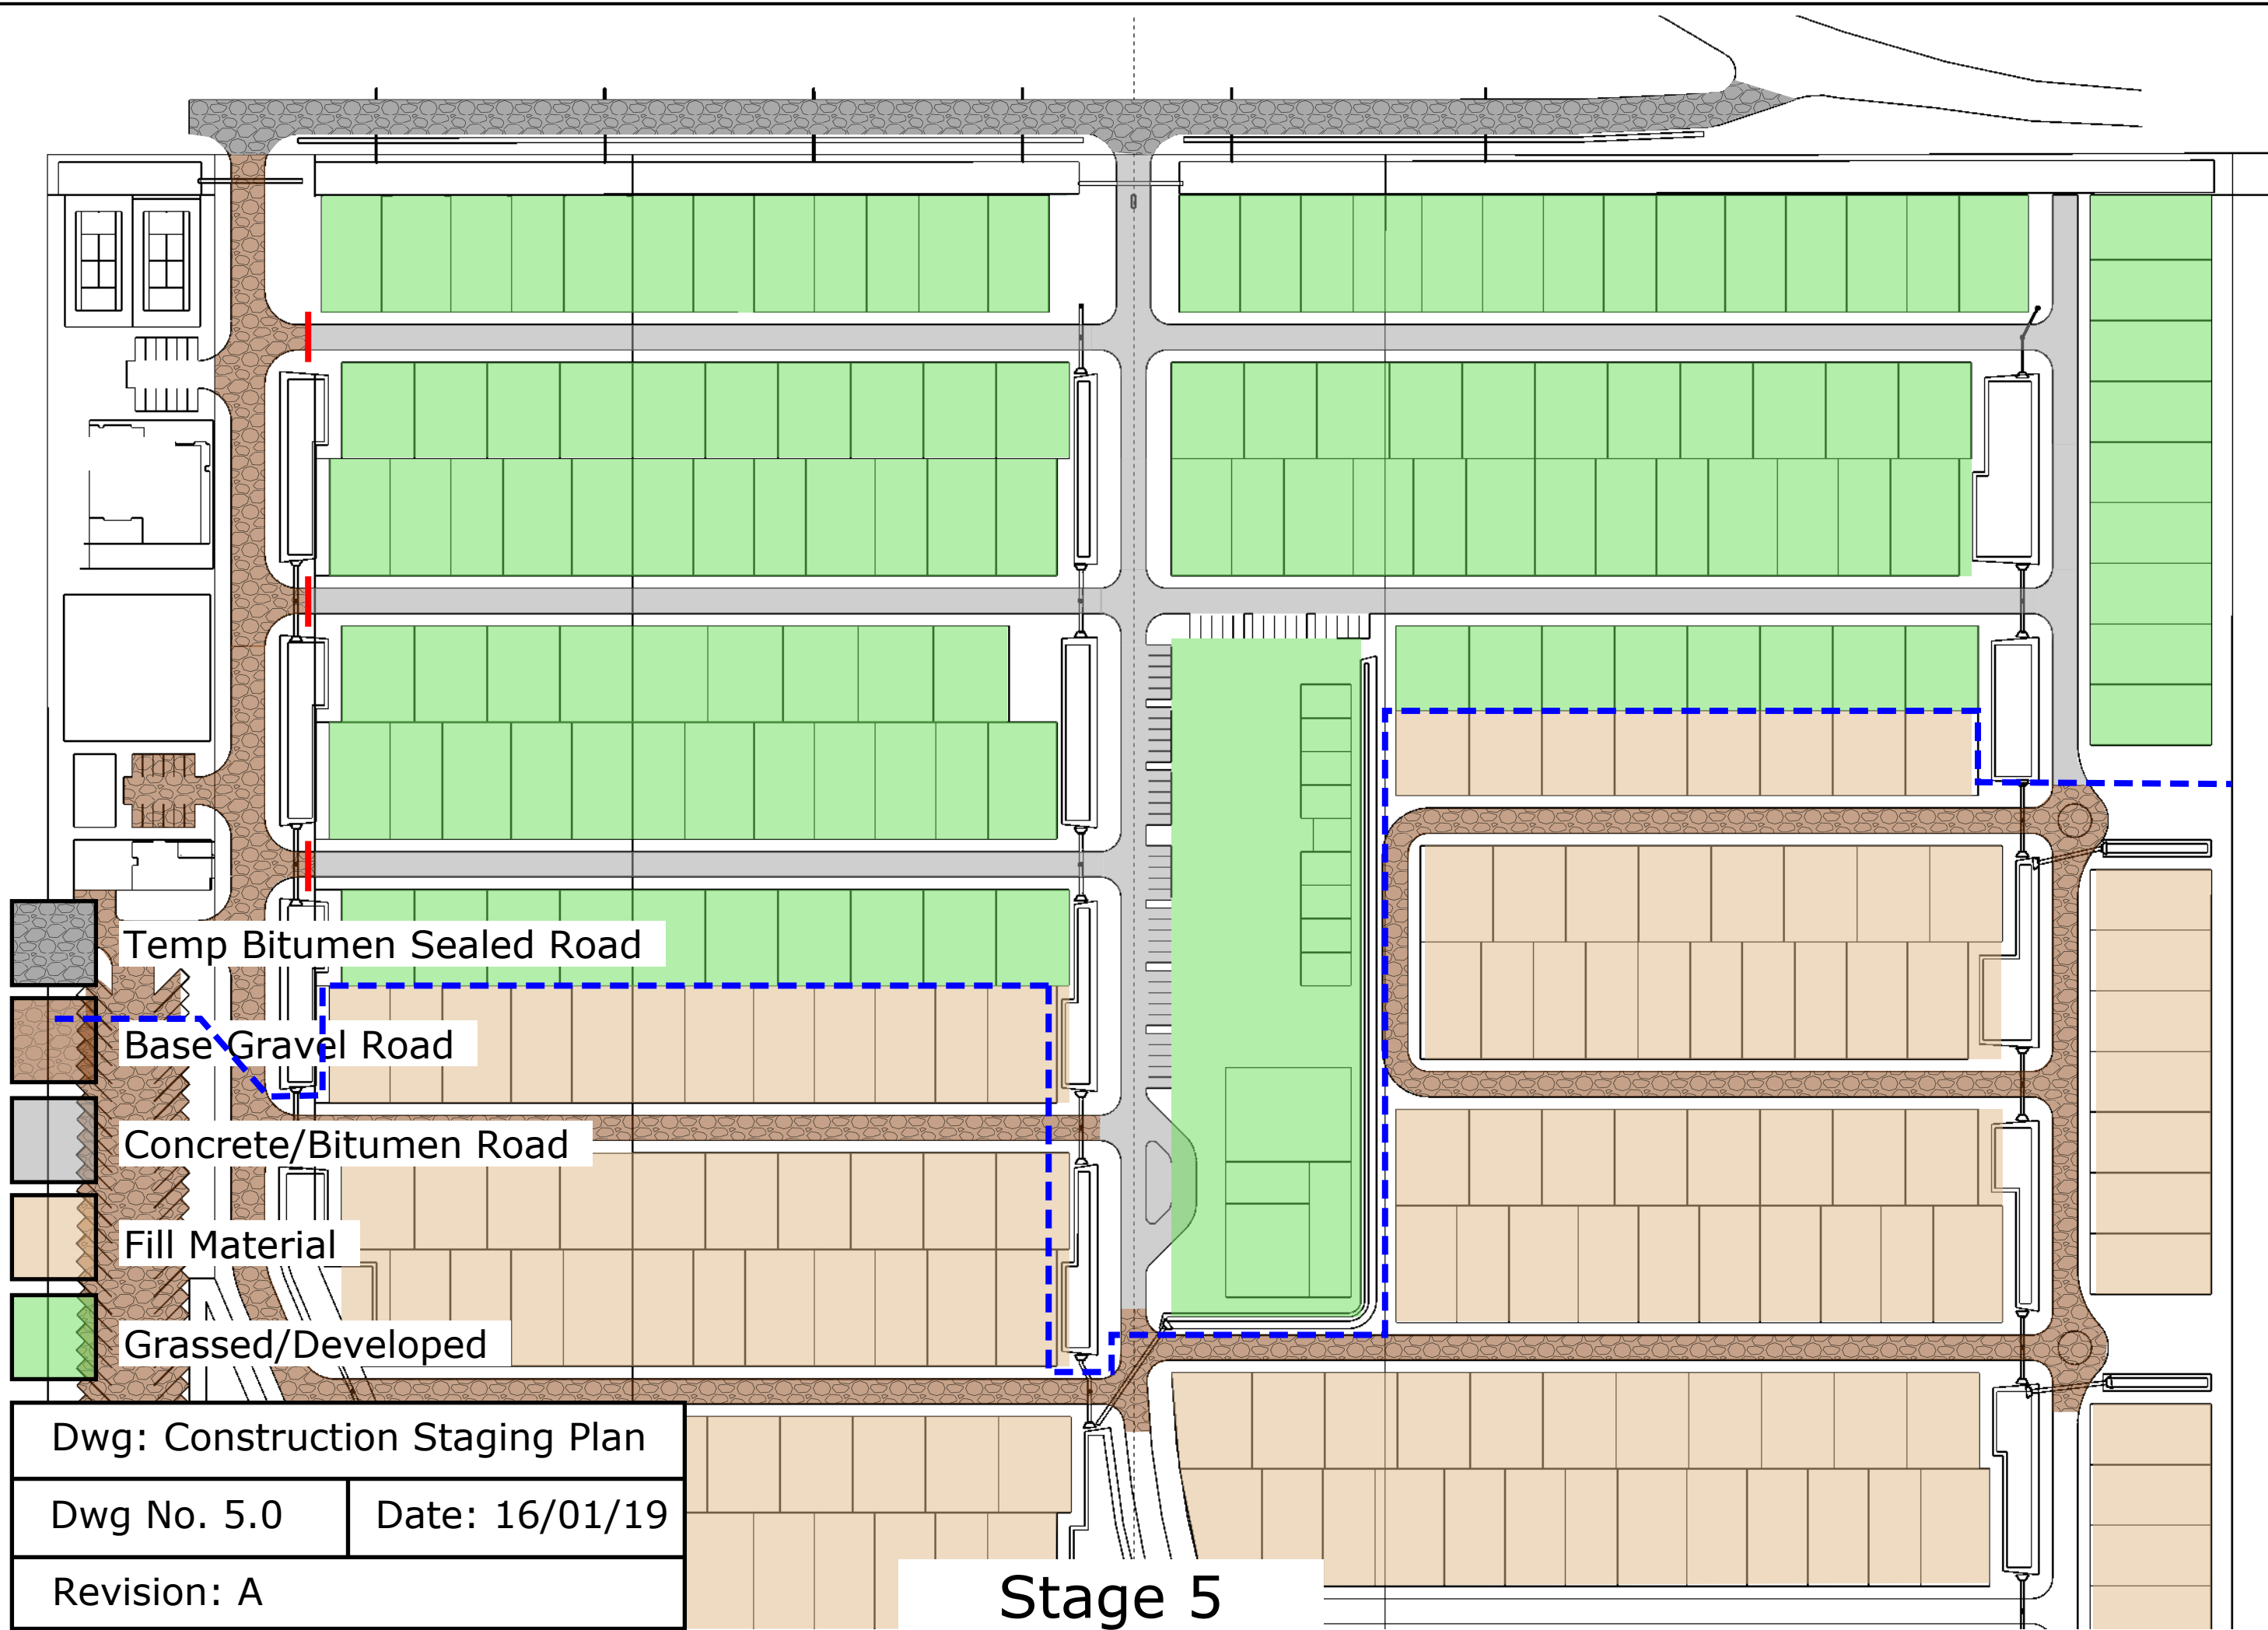

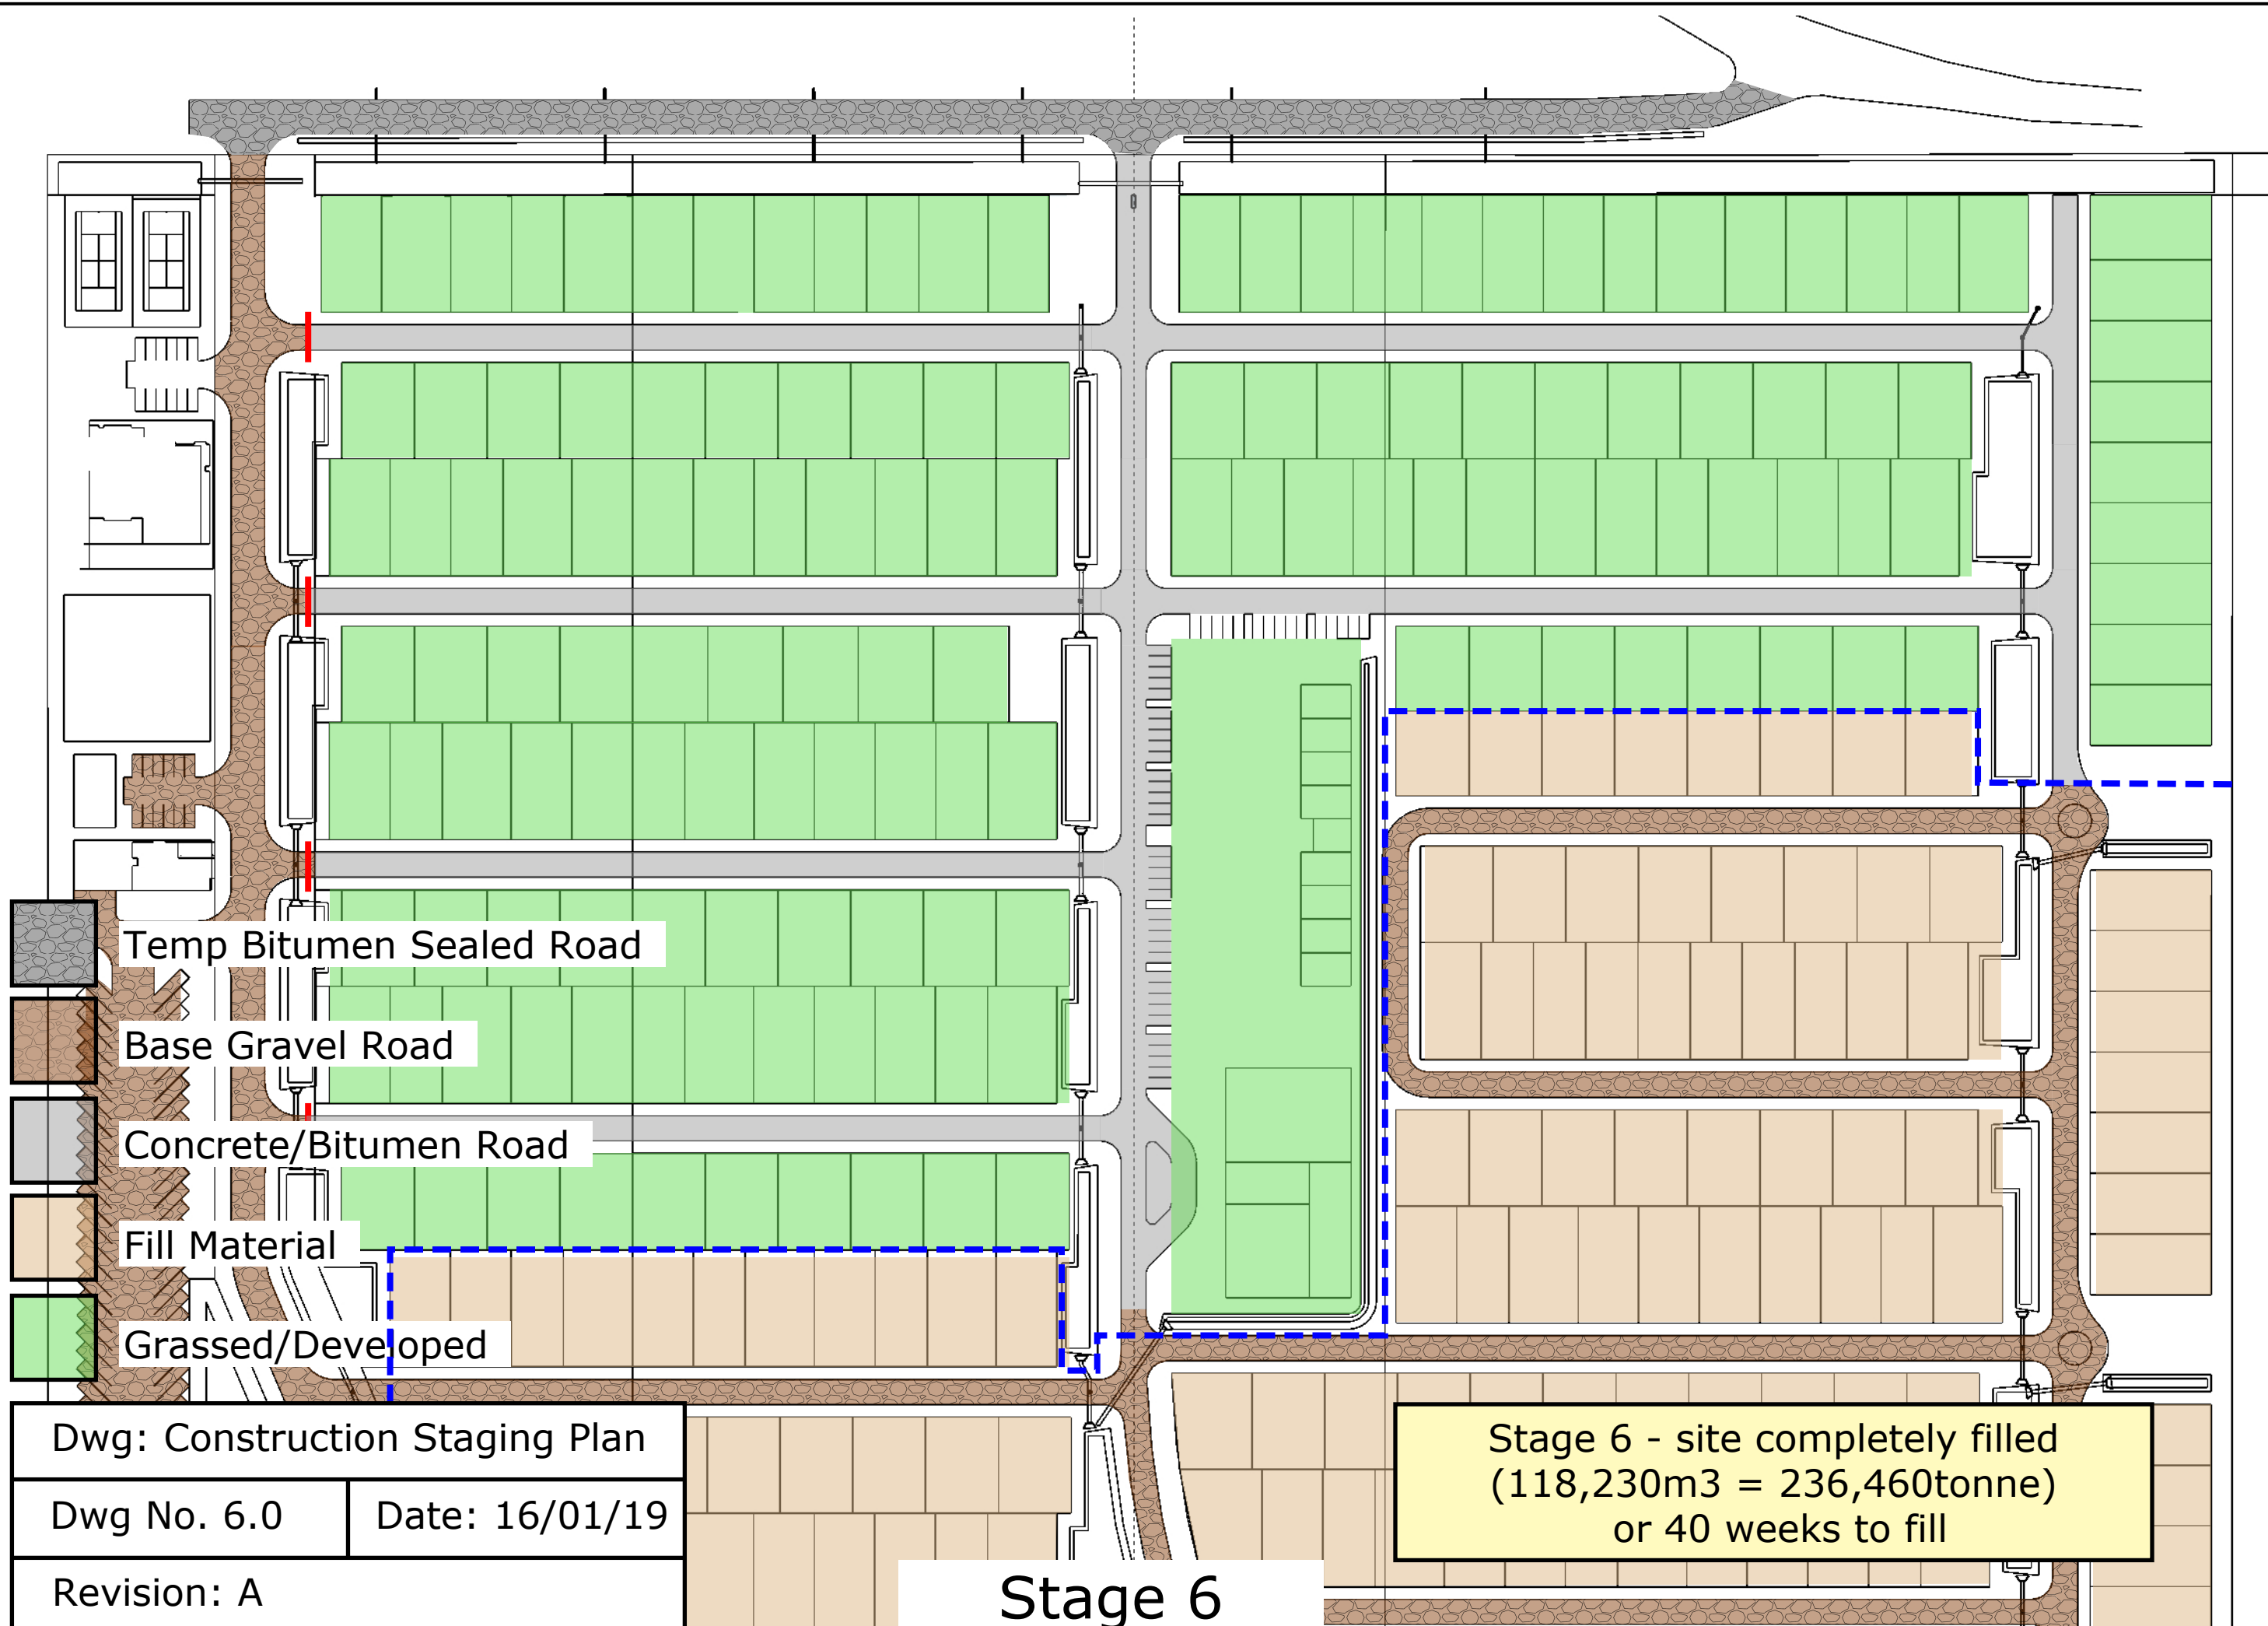

Temp Bitumen Sealed Road

Base Gravel Road

Concrete/Bitumen Road

Fill Material

Grassed/Developed

Dwg: Construction Staging Plan


Dwg No. 6.0


Date: 16/01/19


Revision: A


Stage 6 - site completely filled
(118,230m3 = 236,460tonne)
or 40 weeks to fill

Stage 6

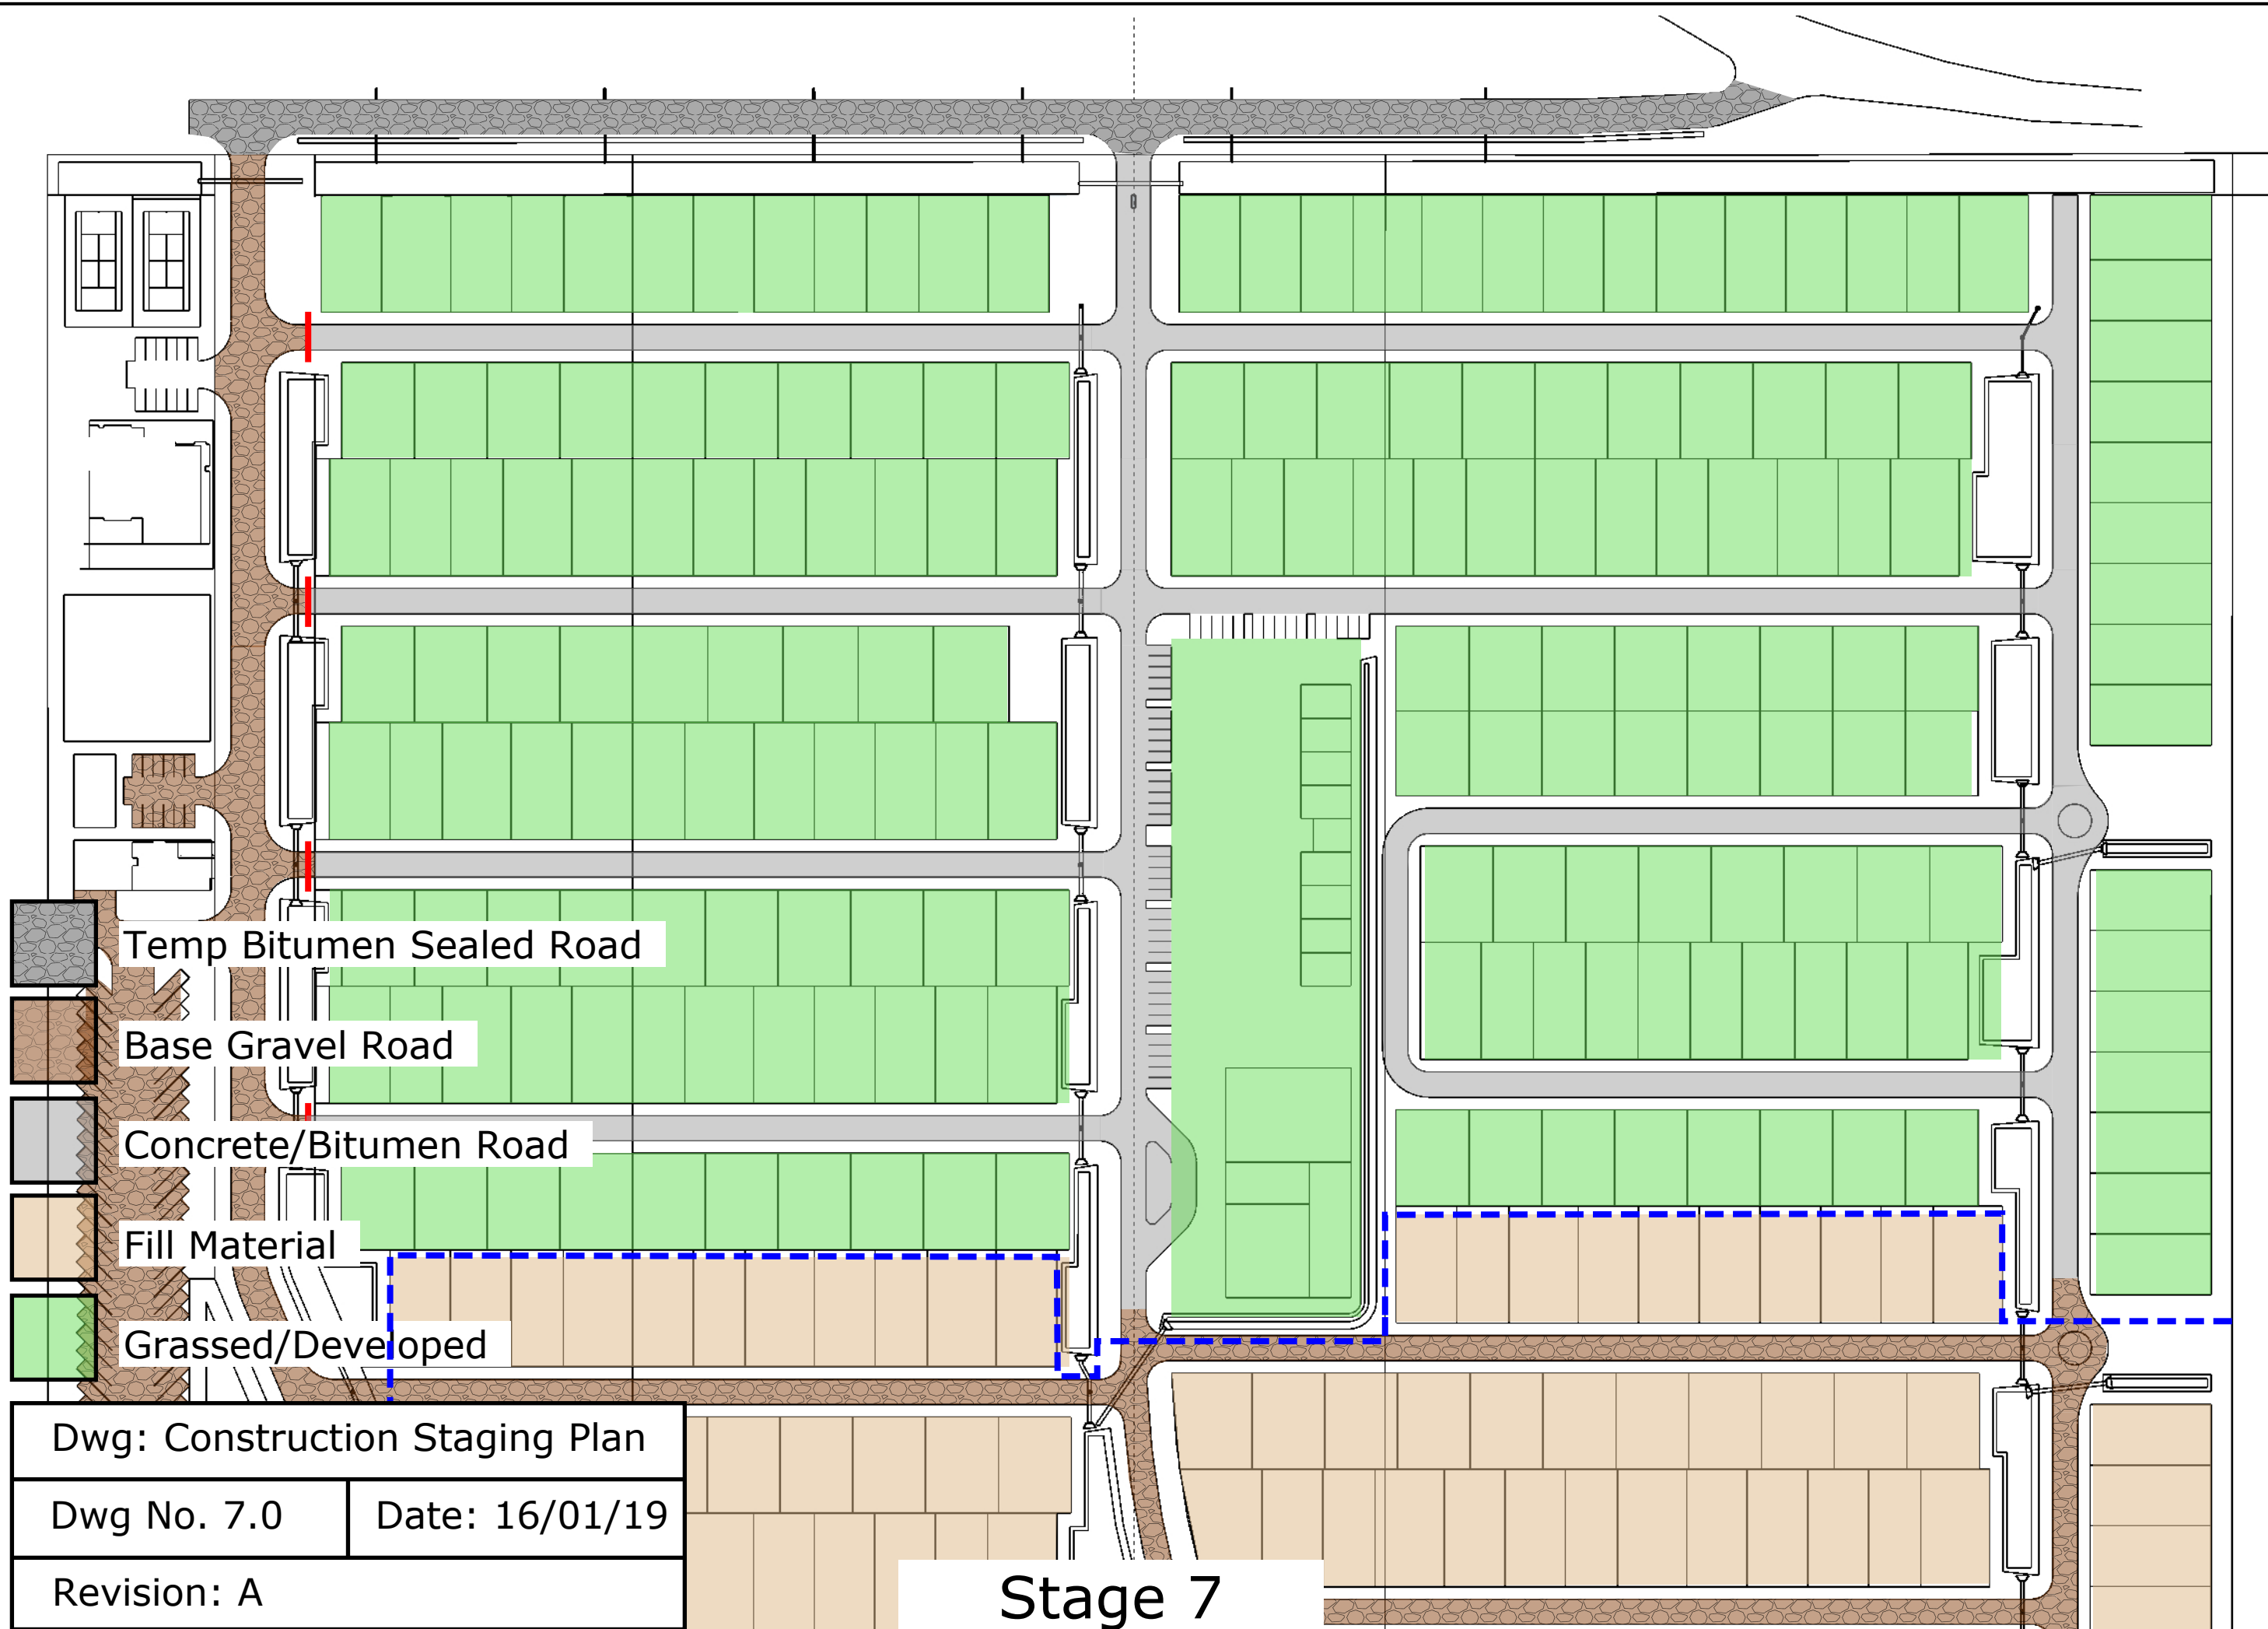

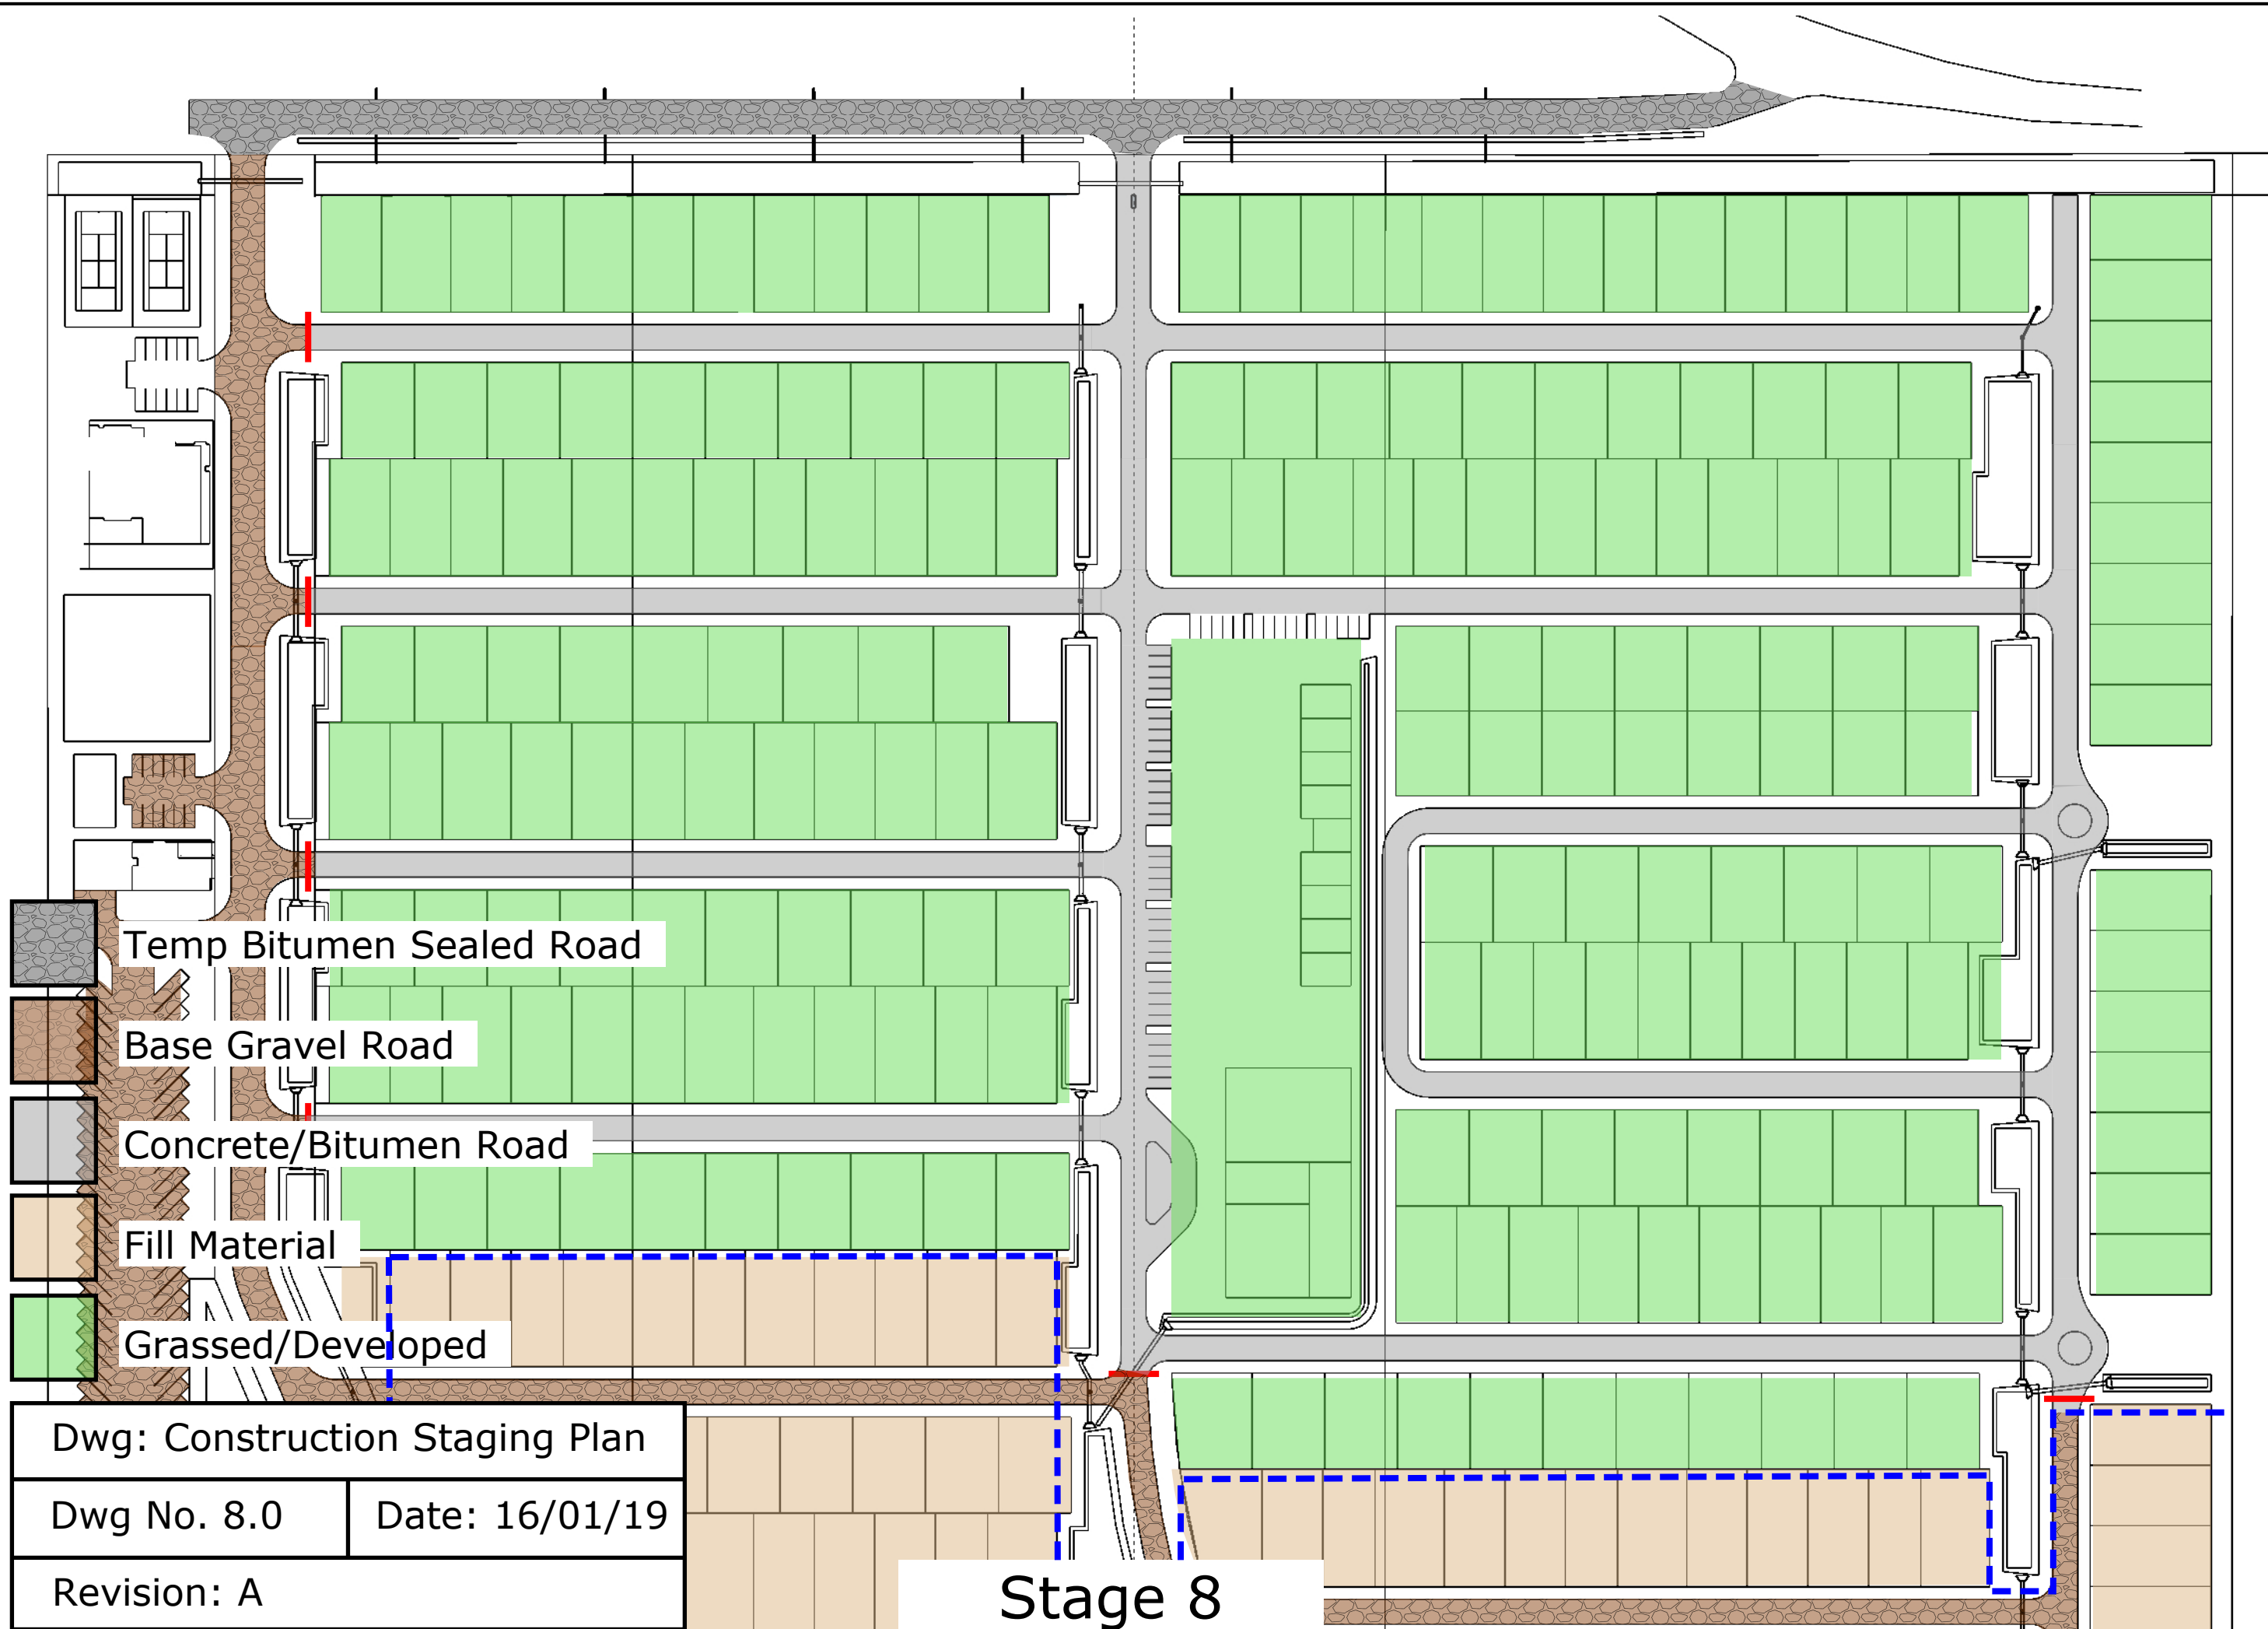

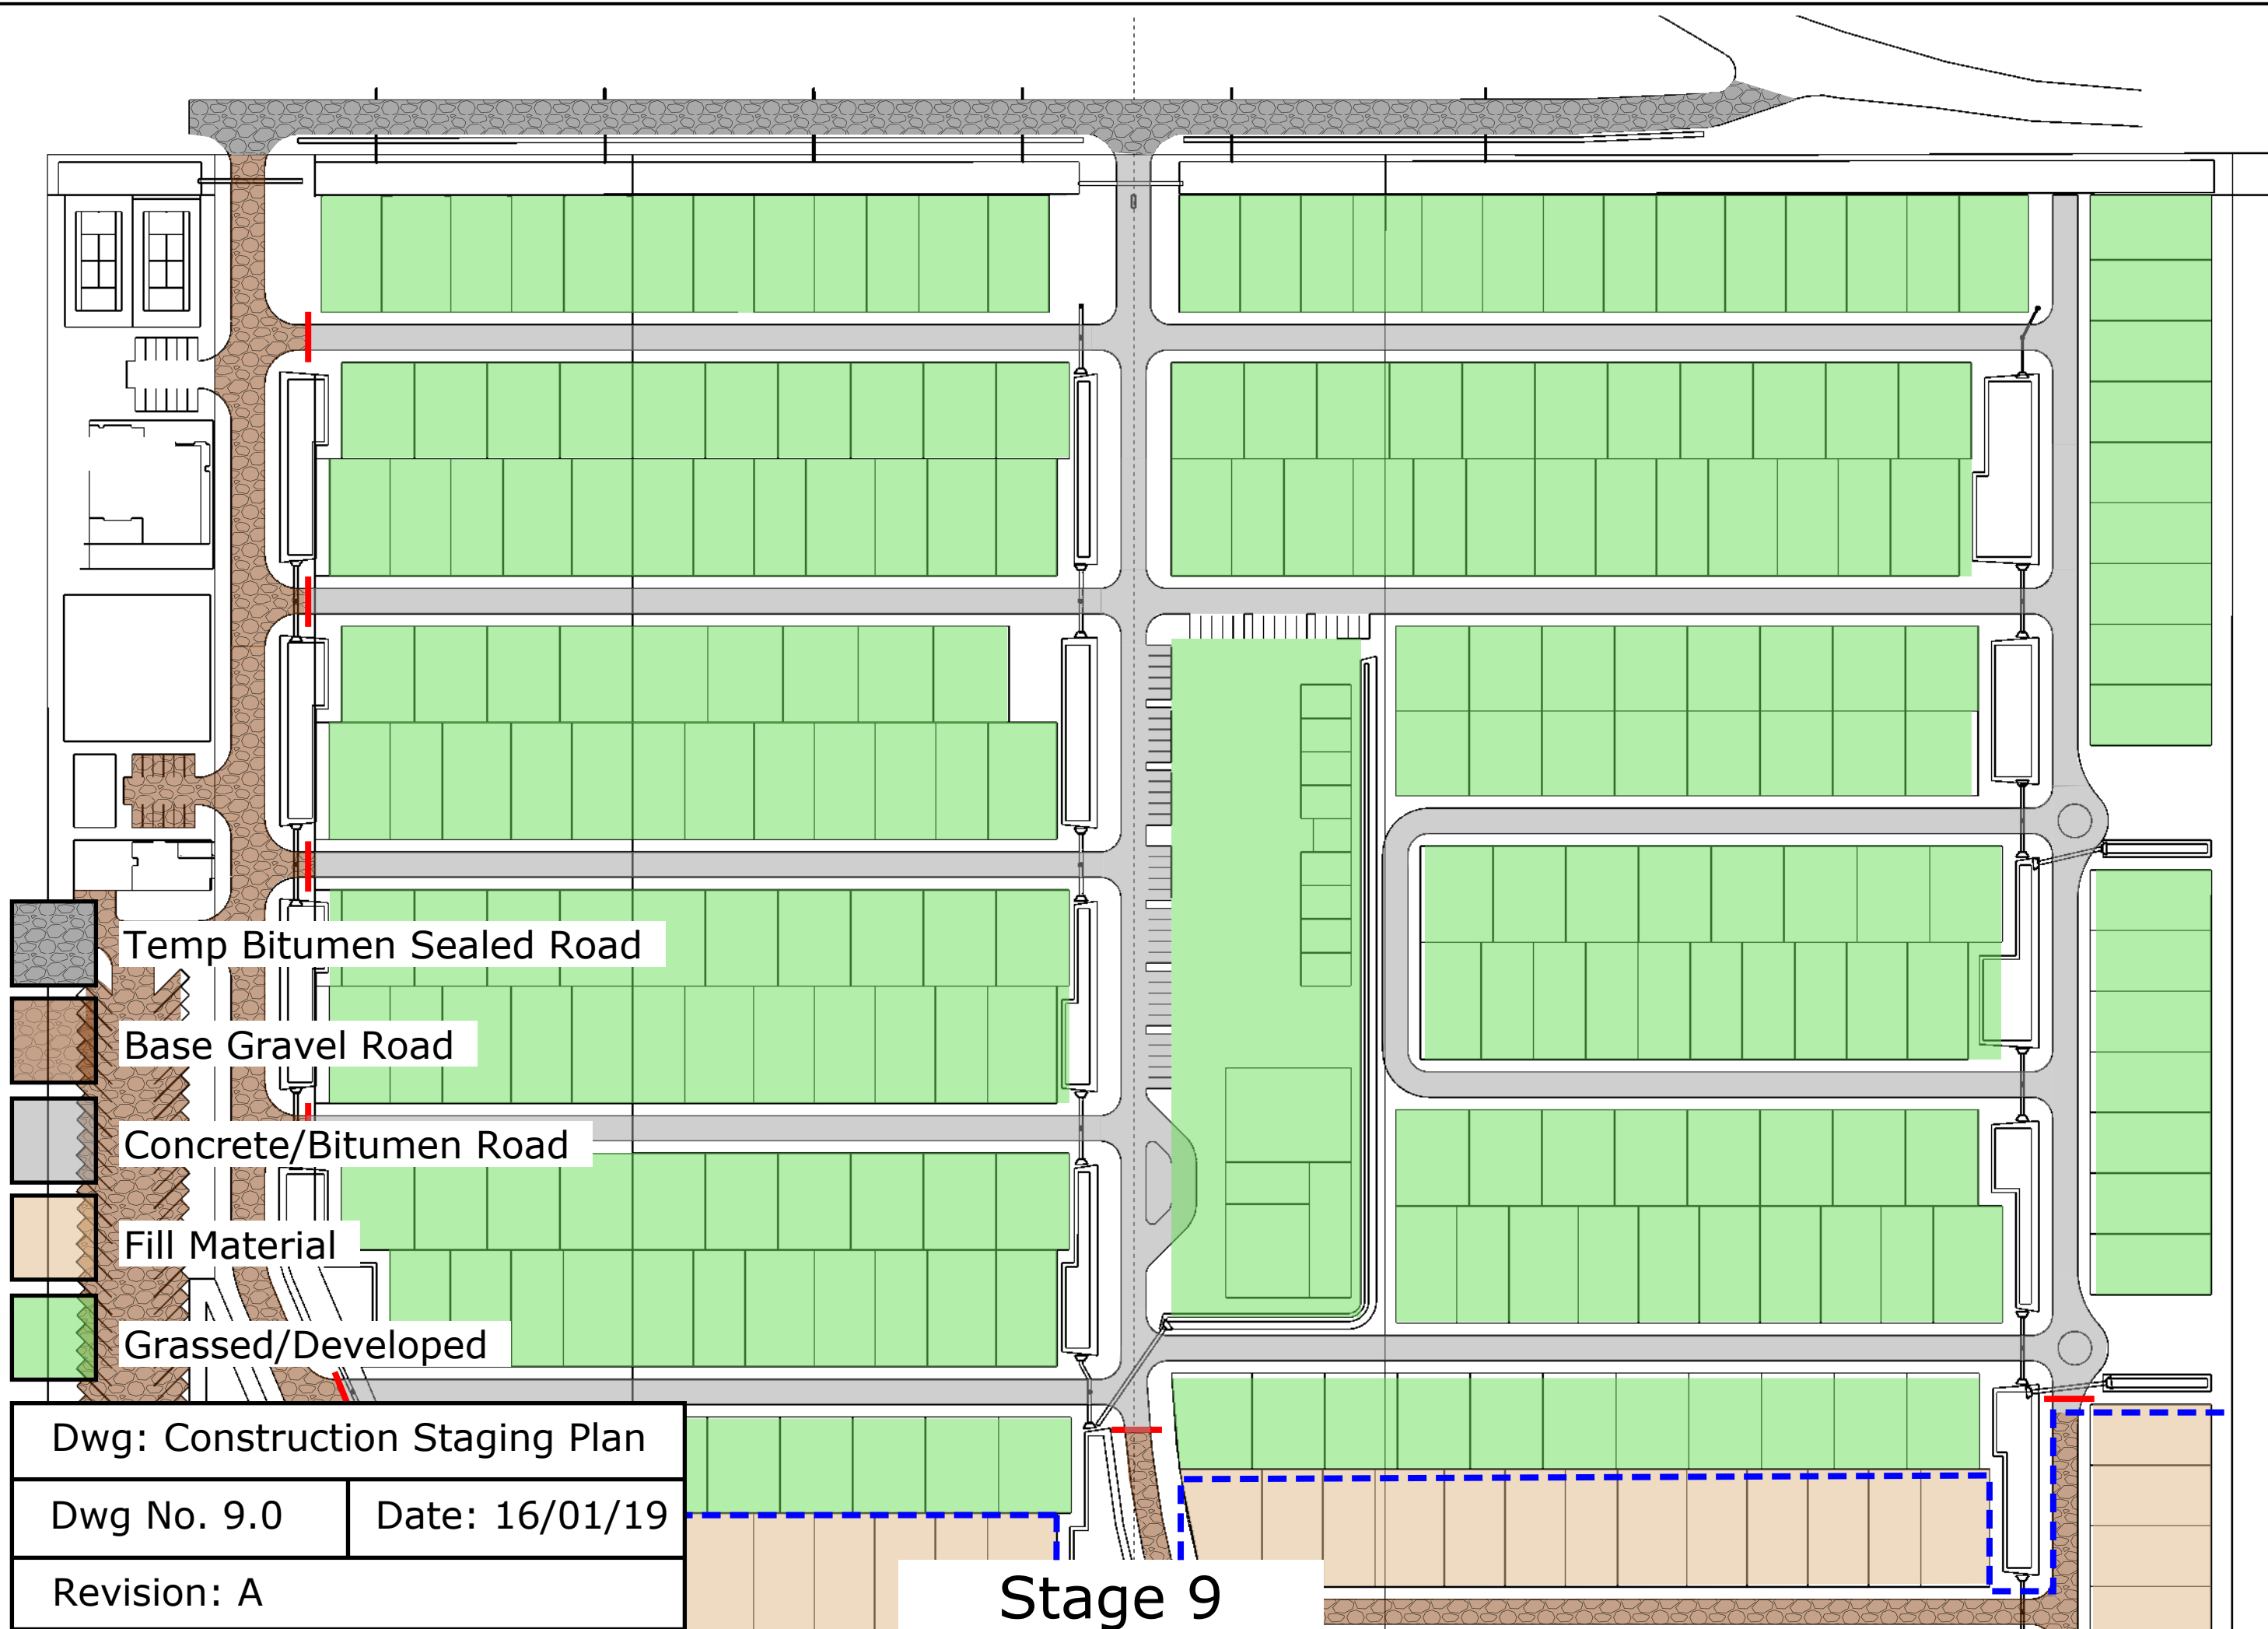

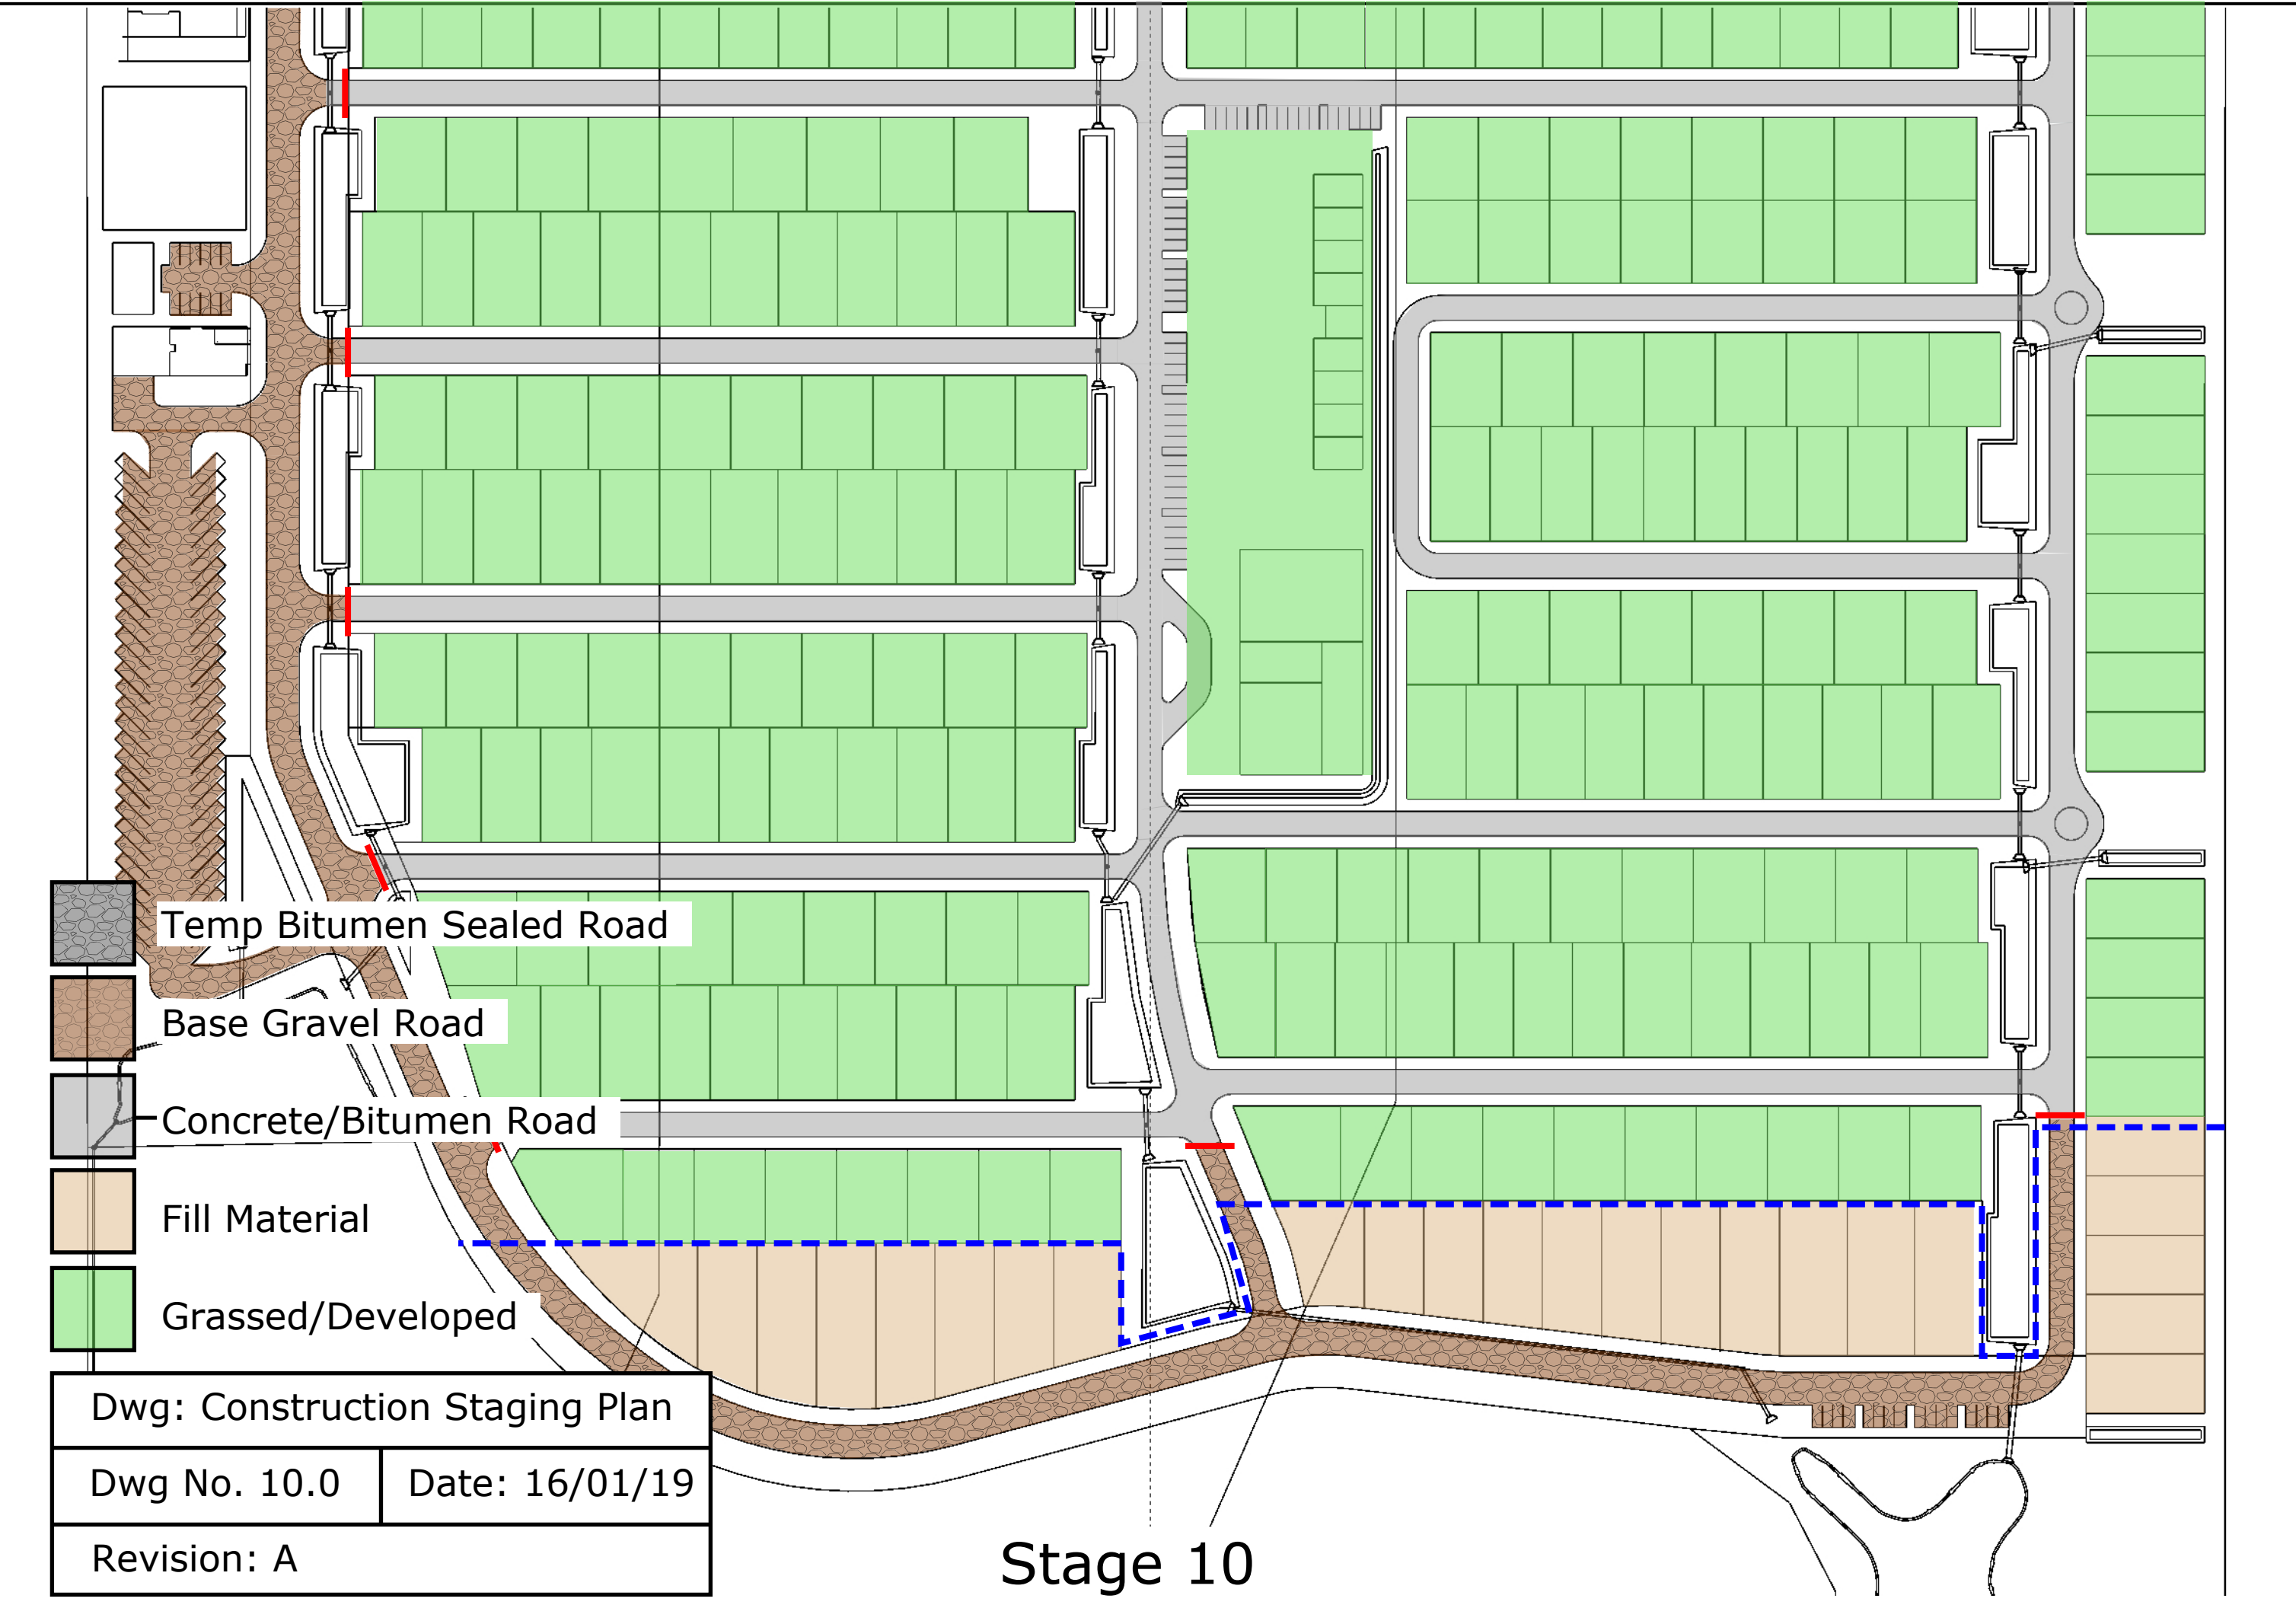- 
- This diagram illustrates the construction staging plan for Stage 10 of a project. It shows a site layout with various materials and areas defined. A legend on the left identifies the following:
- Temp Bitumen Sealed Road (Patterned grey)
 - Base Gravel Road (Brown)
 - Concrete/Bitumen Road (Solid grey)
 - Fill Material (Tan)
 - Grassed/Developed (Green)
- The plan shows a central area with a large green 'Grassed/Developed' zone. To the left, there are several rows of green rectangular blocks, likely representing temporary staging or storage areas. A brown 'Base Gravel Road' runs along the left edge. A grey 'Concrete/Bitumen Road' runs horizontally across the middle. A 'Temp Bitumen Sealed Road' is shown as a patterned grey area. A large tan 'Fill Material' area is located at the bottom, with a blue dashed line indicating its boundary. A red dashed line is also visible. The bottom right corner shows a wavy line representing a water feature or boundary.


Dwg: Construction Staging Plan

Dwg No. 10.0

Date: 16/01/19

Revision: A

Stage 10

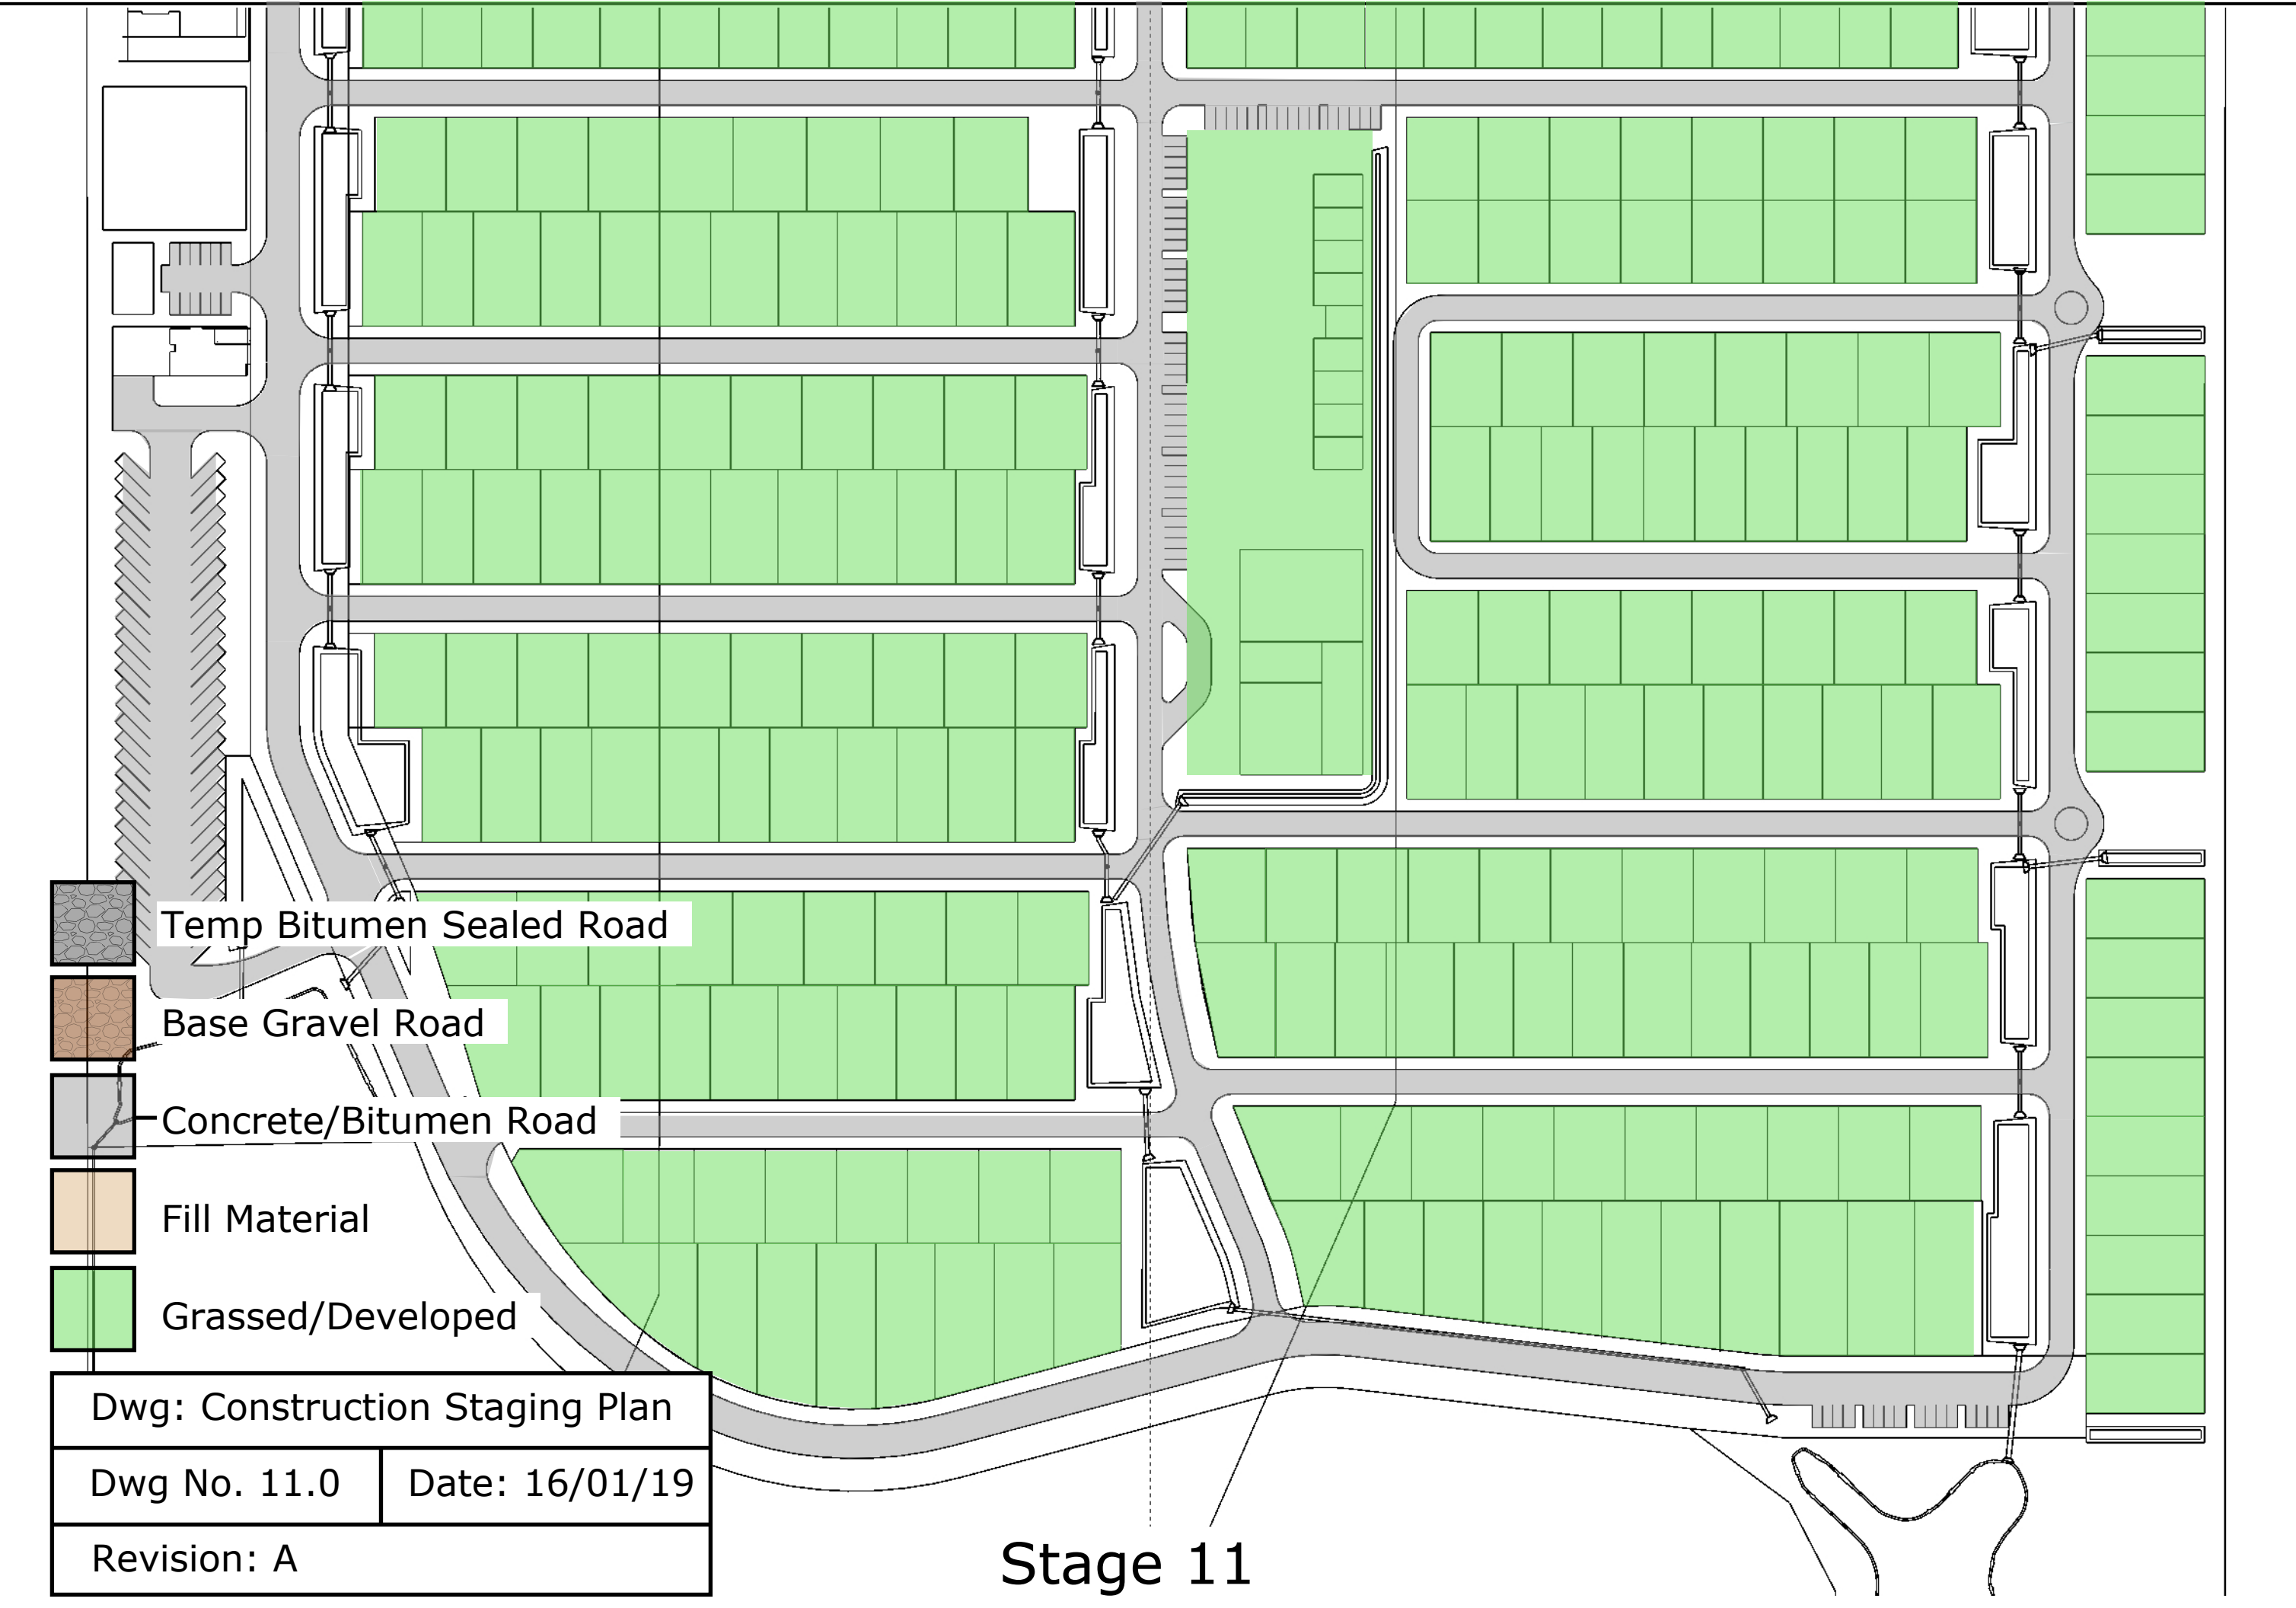- 
- The diagram illustrates a construction staging plan for Stage 11. It shows a site layout with various road types and land use zones. The legend on the left identifies the following:
- Temp Bitumen Sealed Road (Patterned grey)
 - Base Gravel Road (Brown)
 - Concrete/Bitumen Road (Solid grey)
 - Fill Material (Orange)
 - Grassed/Developed (Green)
- The site layout includes several rectangular blocks of land, some of which are divided into smaller sections. A central vertical road runs through the middle of the site, and a horizontal road runs across the bottom. The site is bounded by a road on the left and a road on the right. The bottom right corner shows a wavy line representing a boundary or a feature.


Dwg: Construction Staging Plan

Dwg No. 11.0


Date: 16/01/19

Revision: A


Stage 11

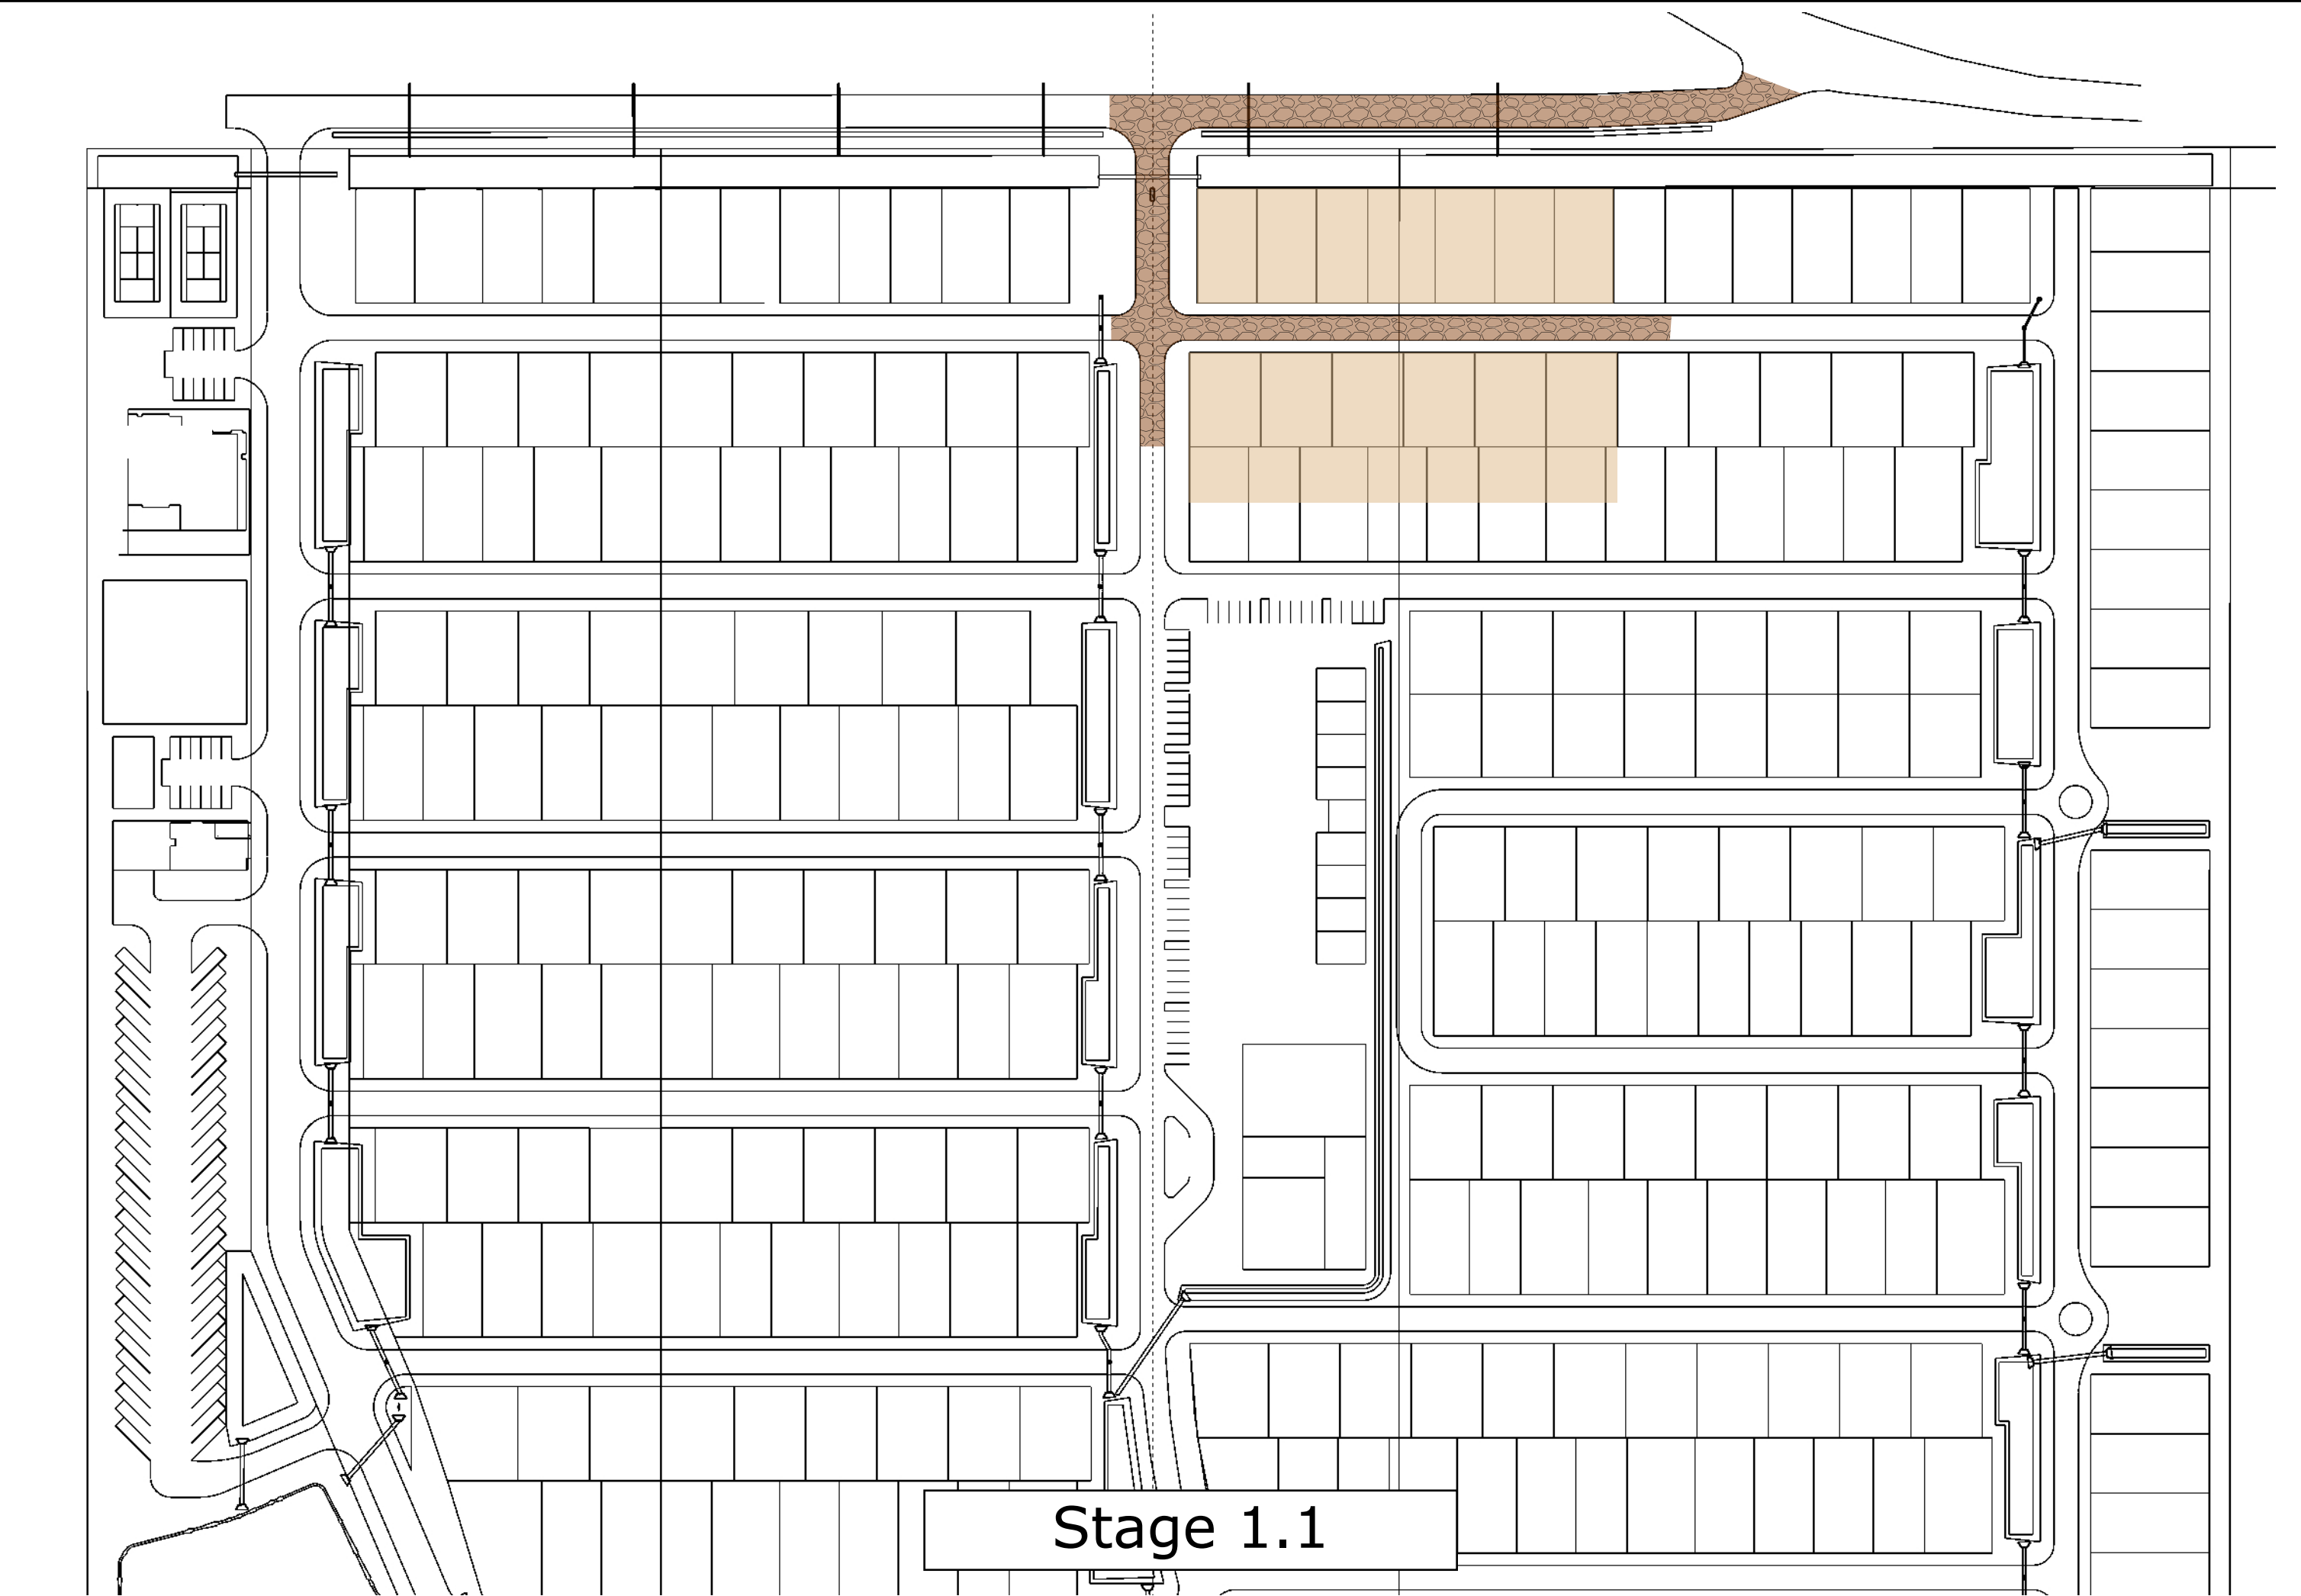


Stage 1.1

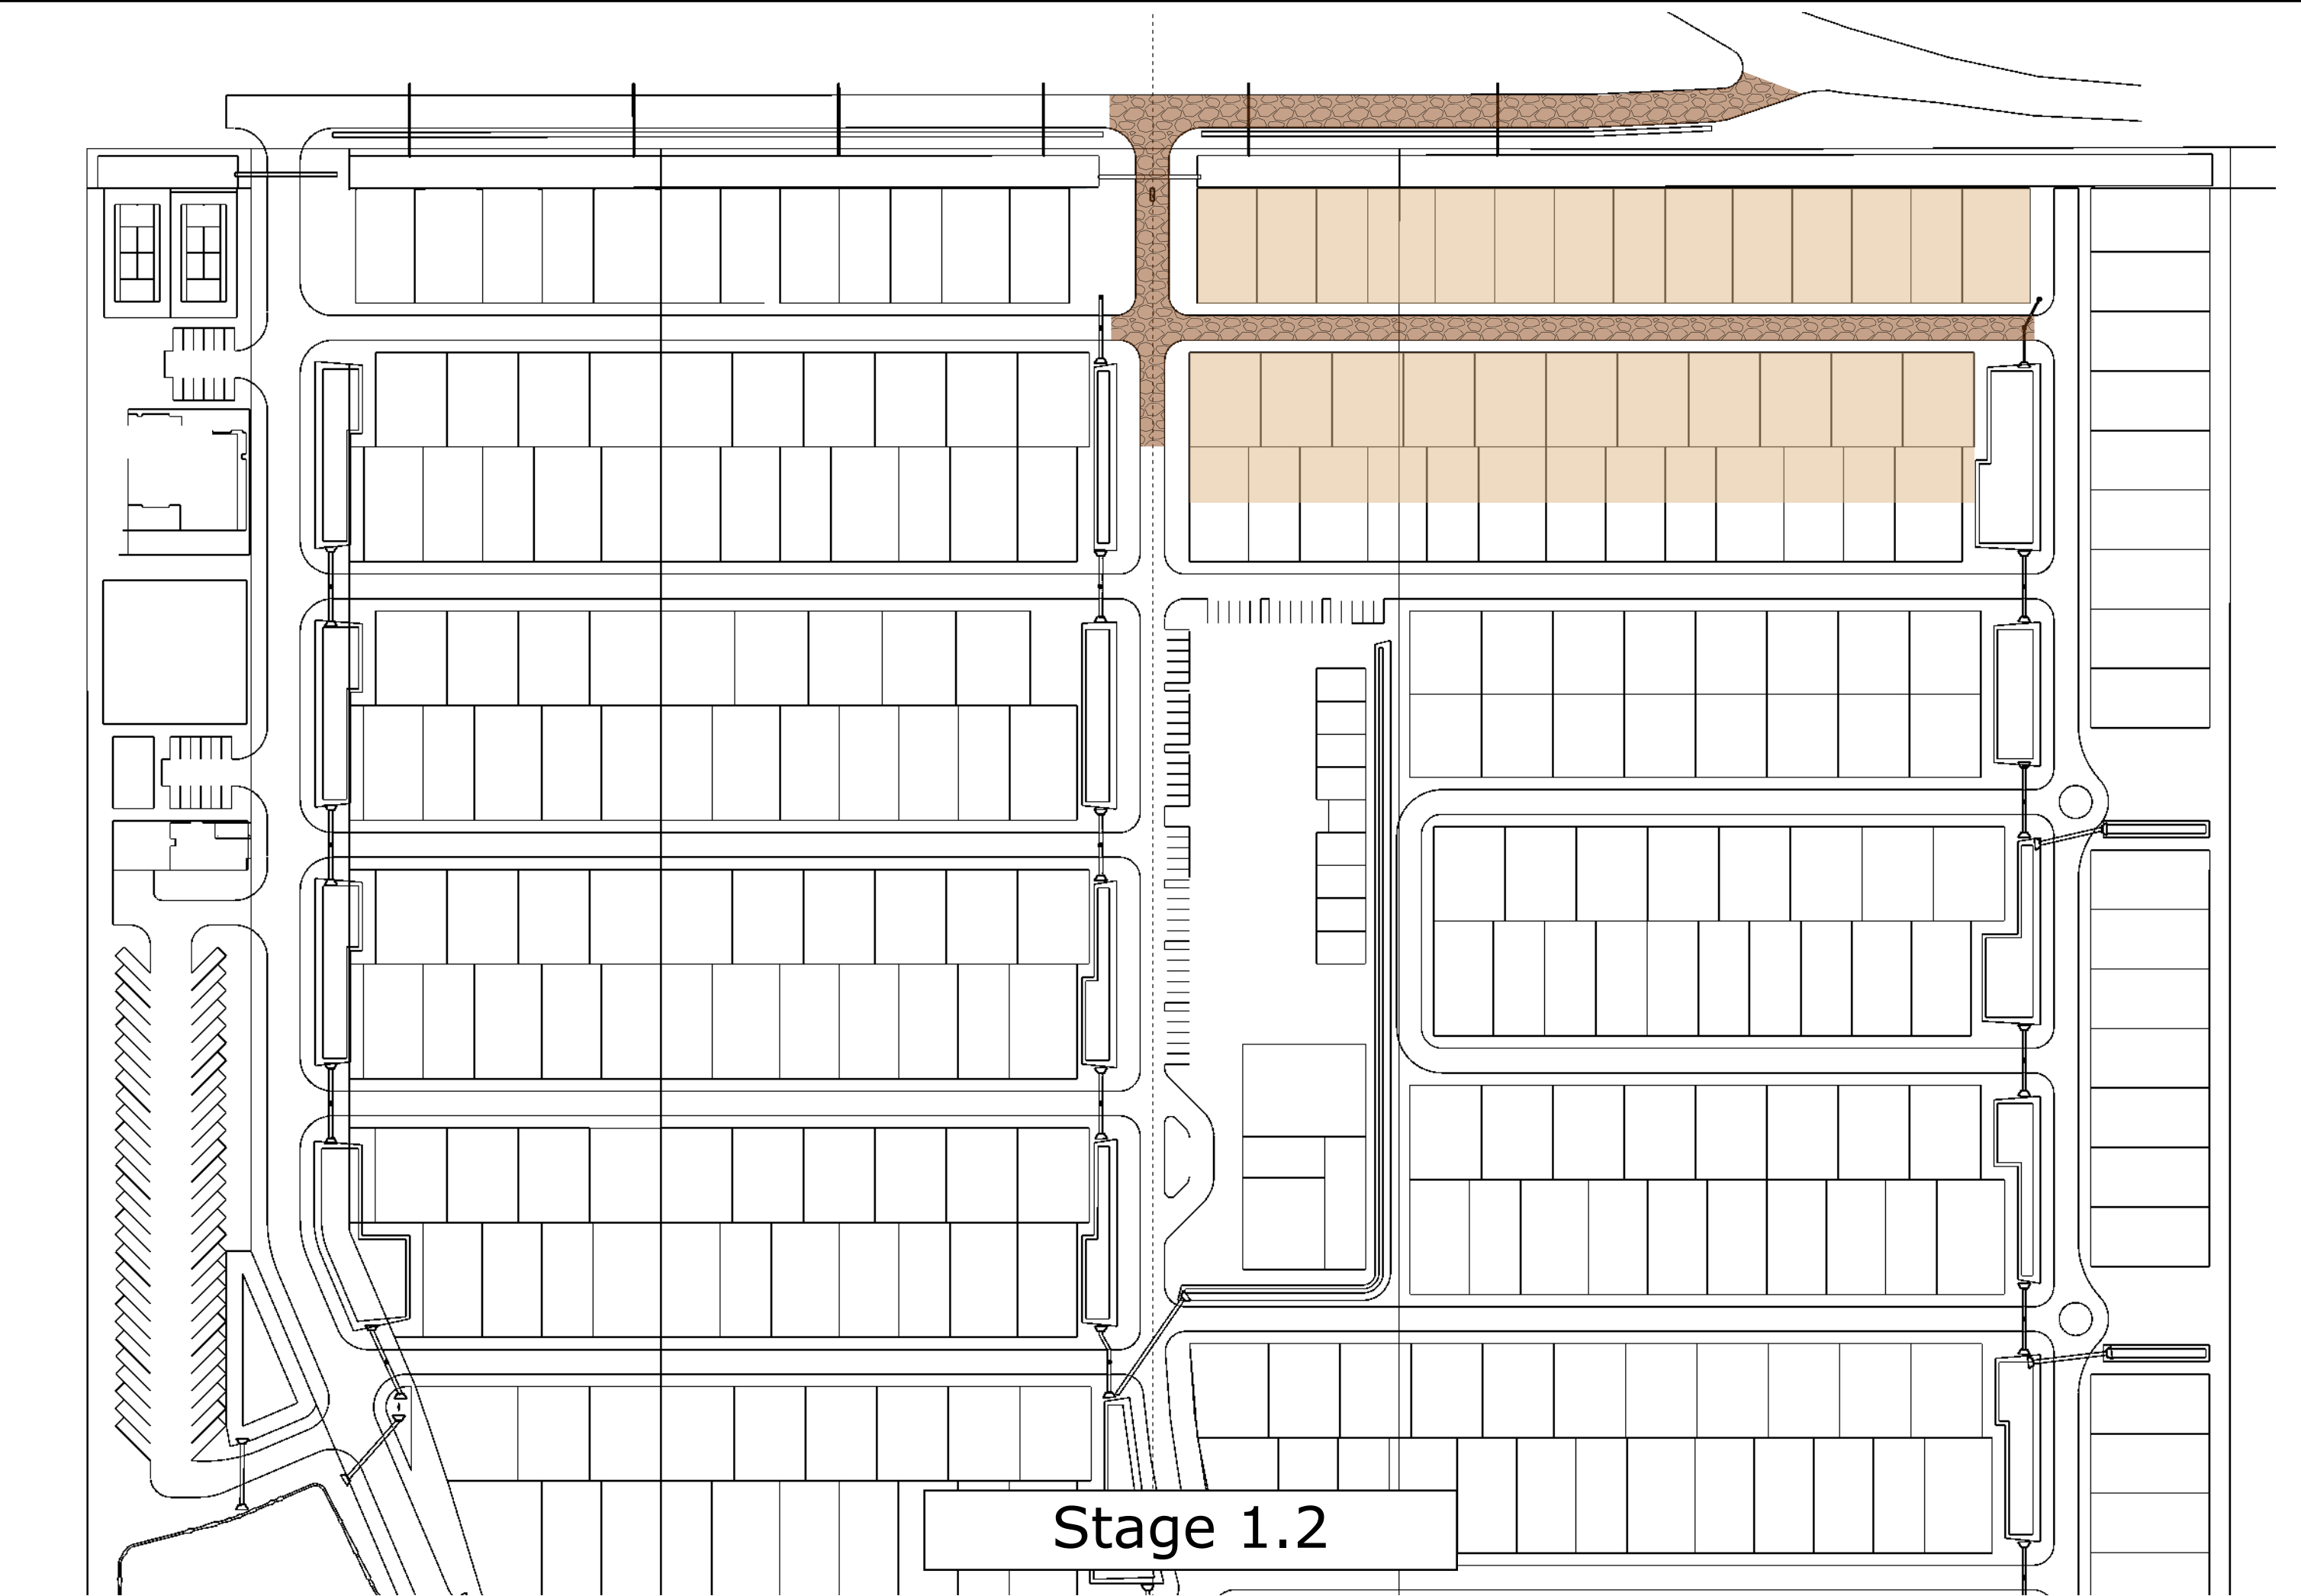


Stage 1.2

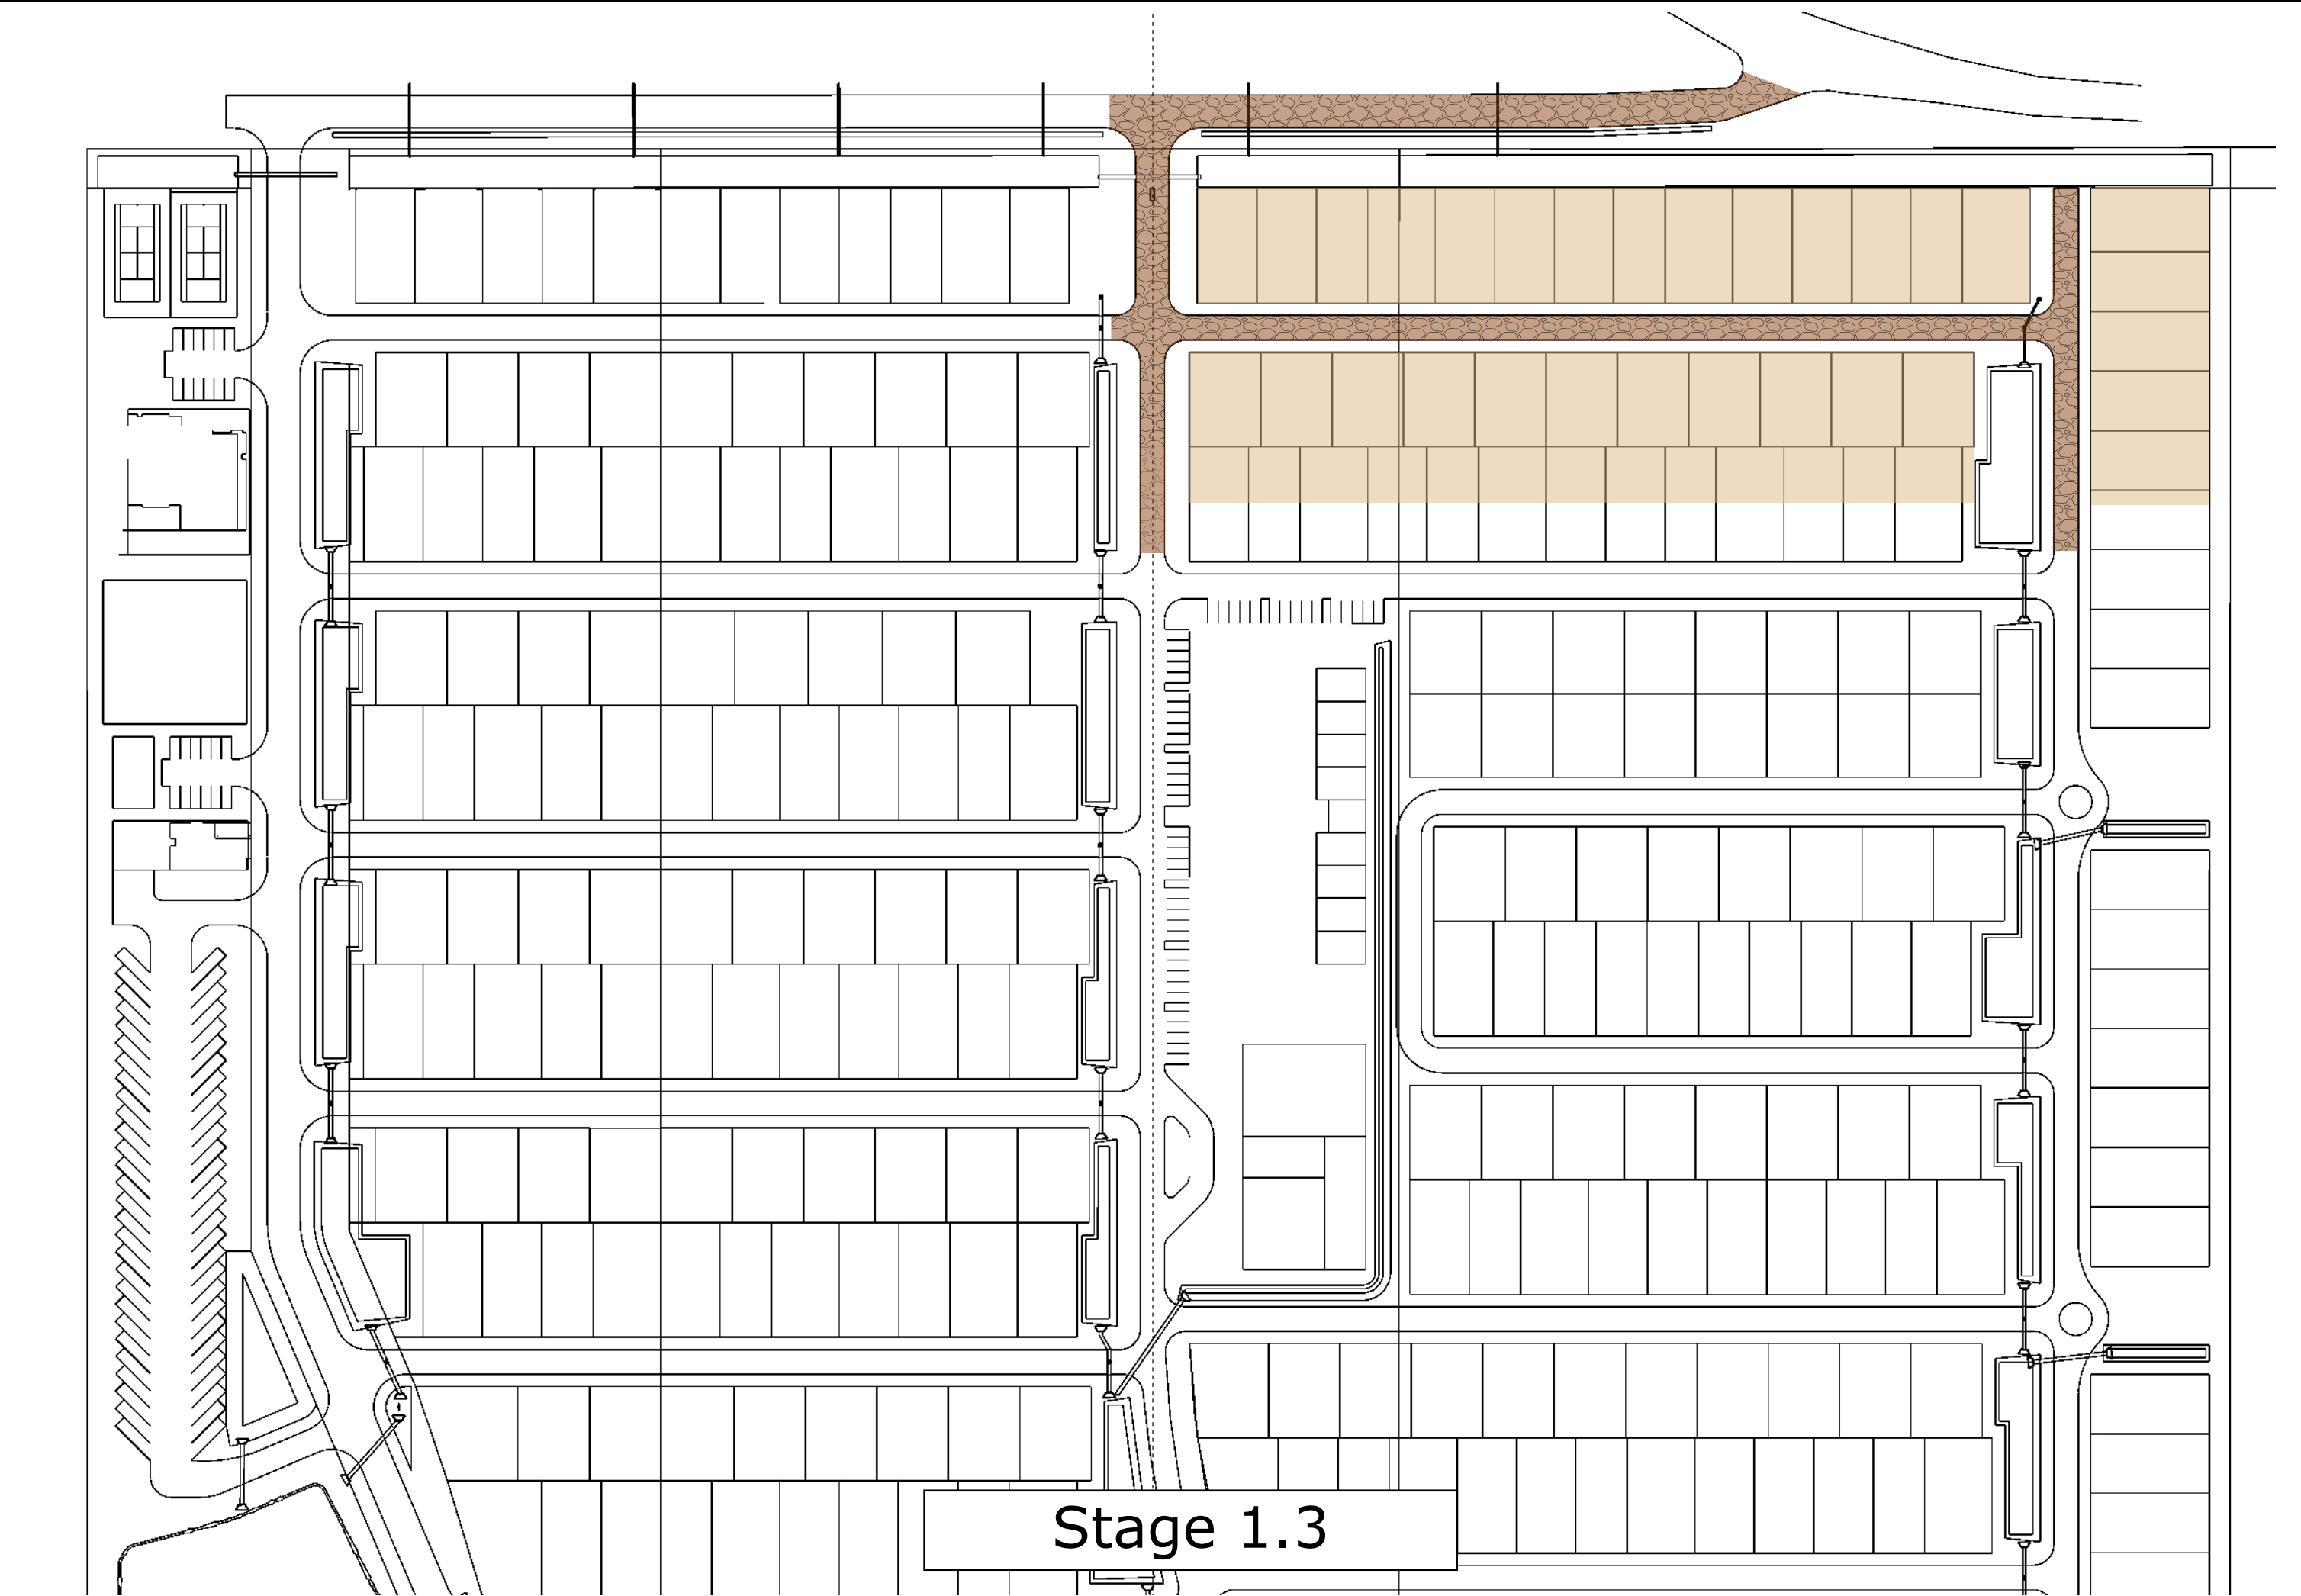


Stage 1.3

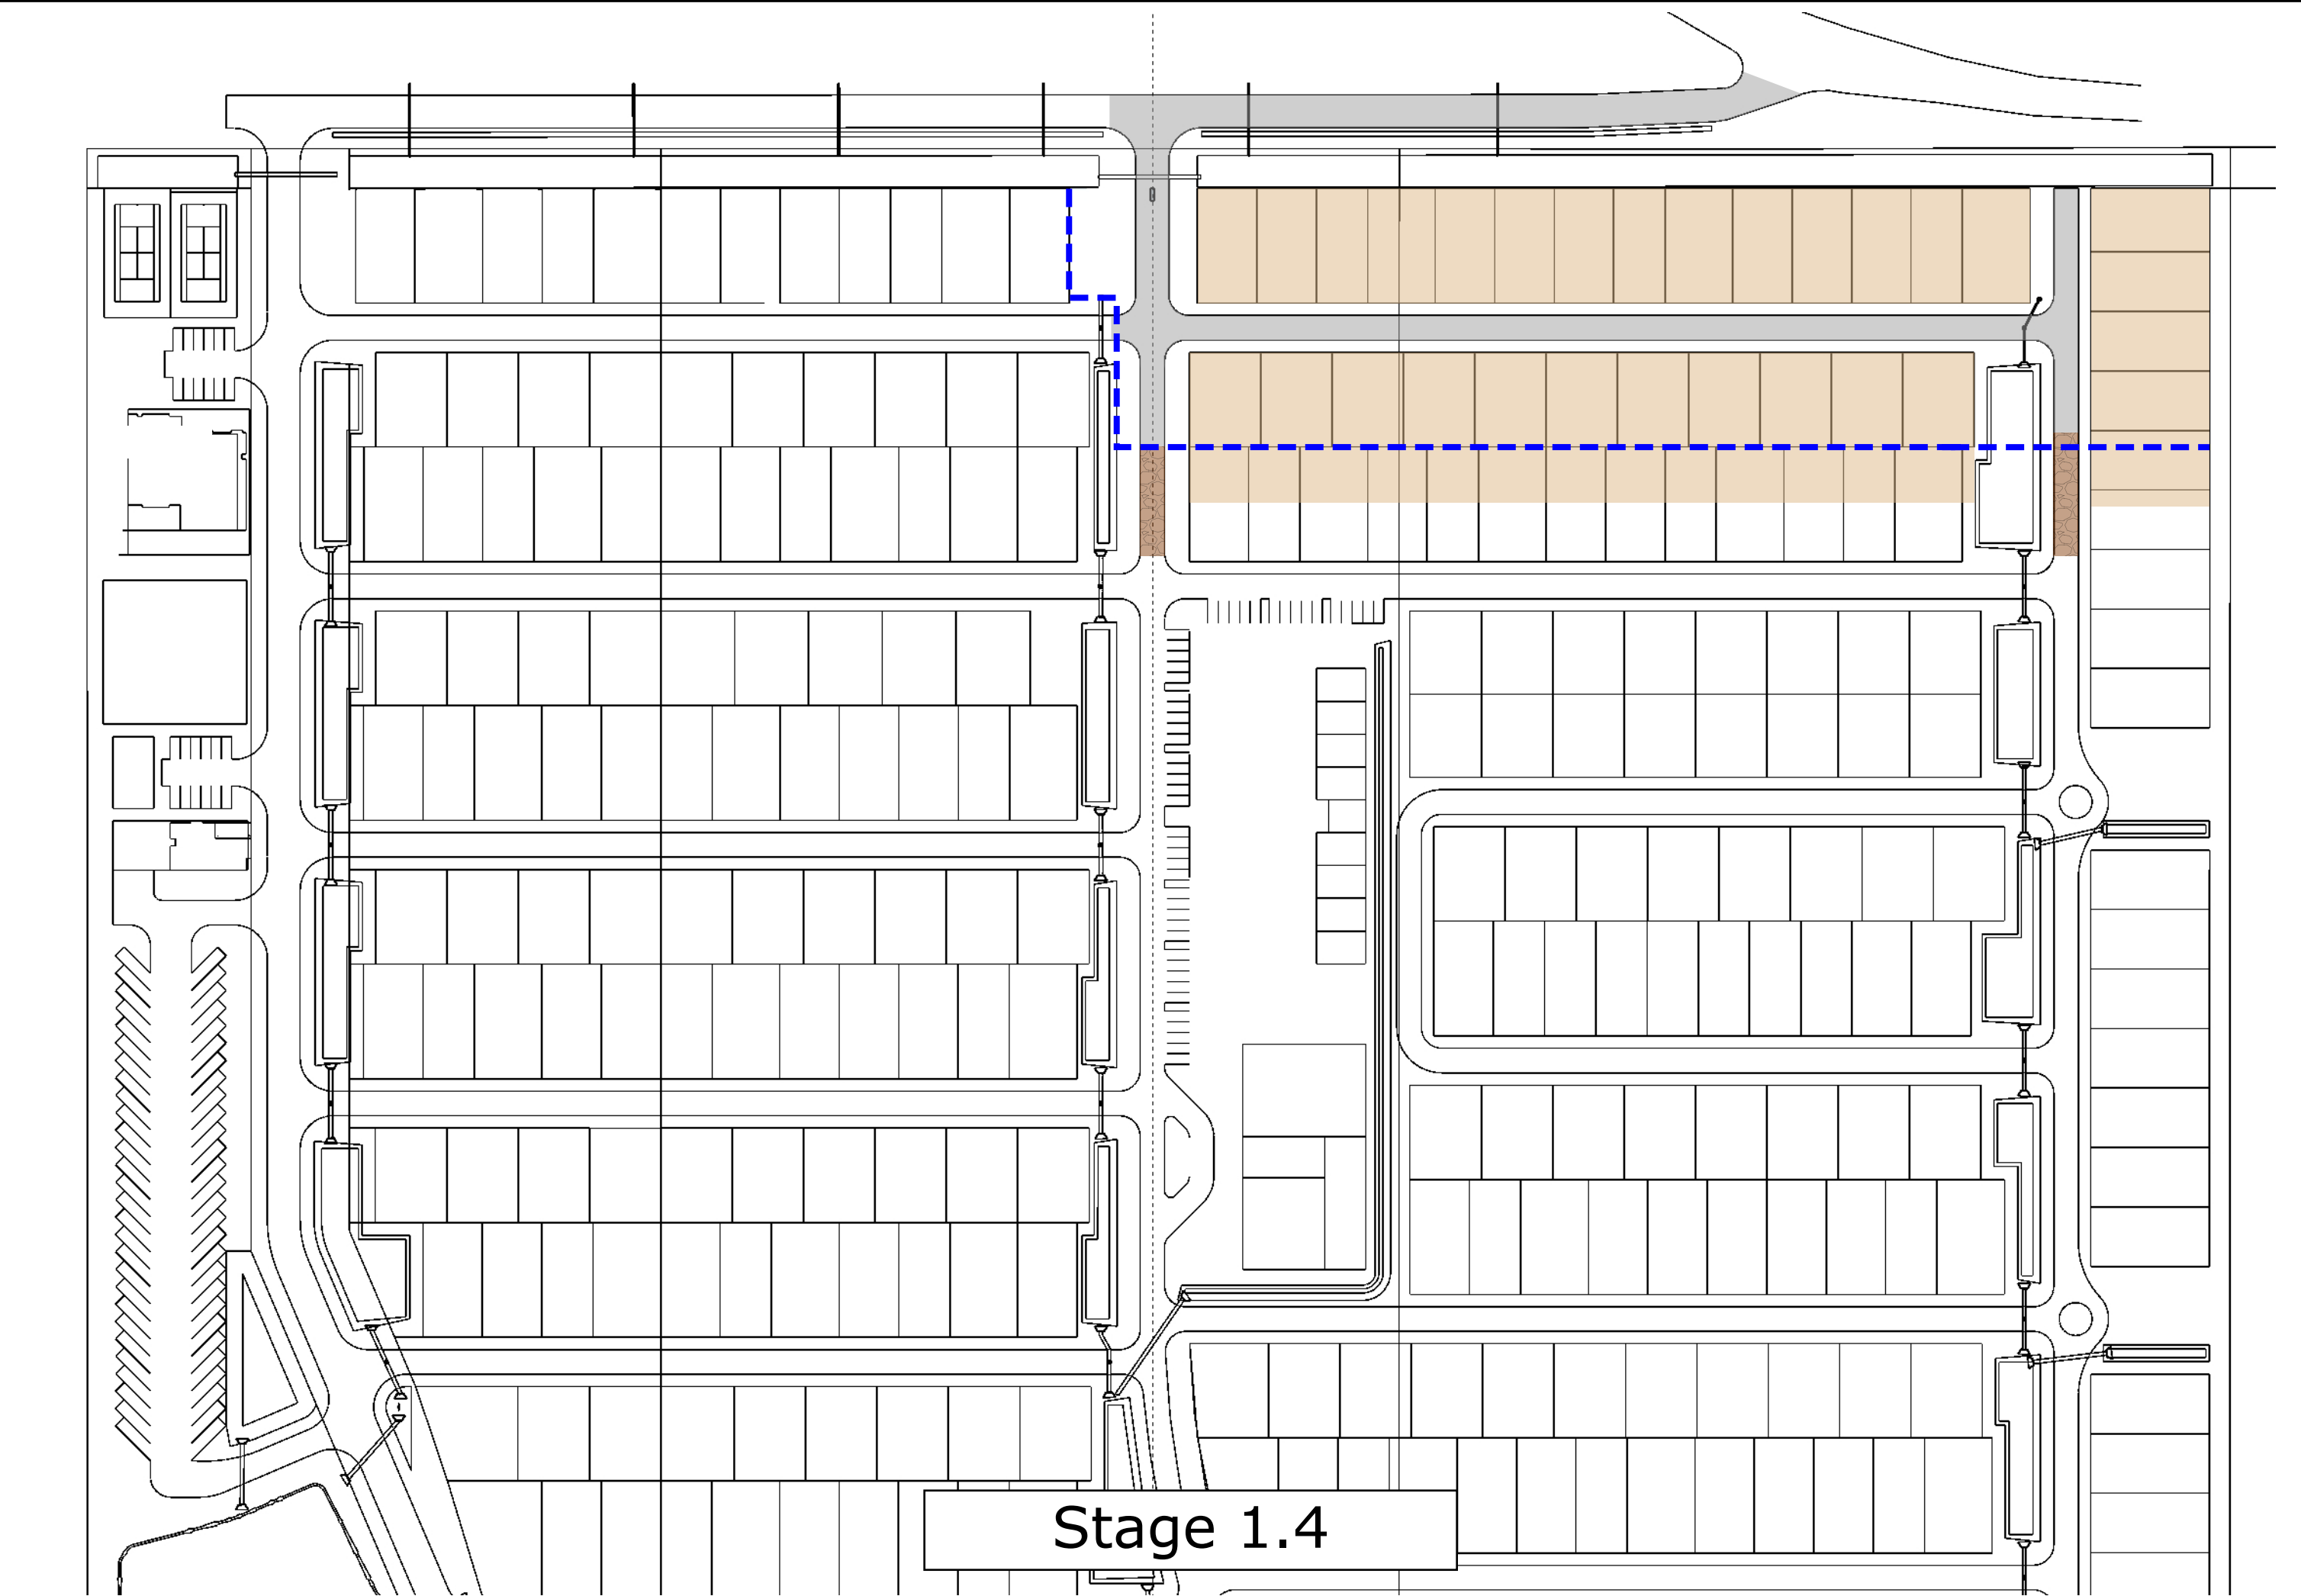


Stage 1.4

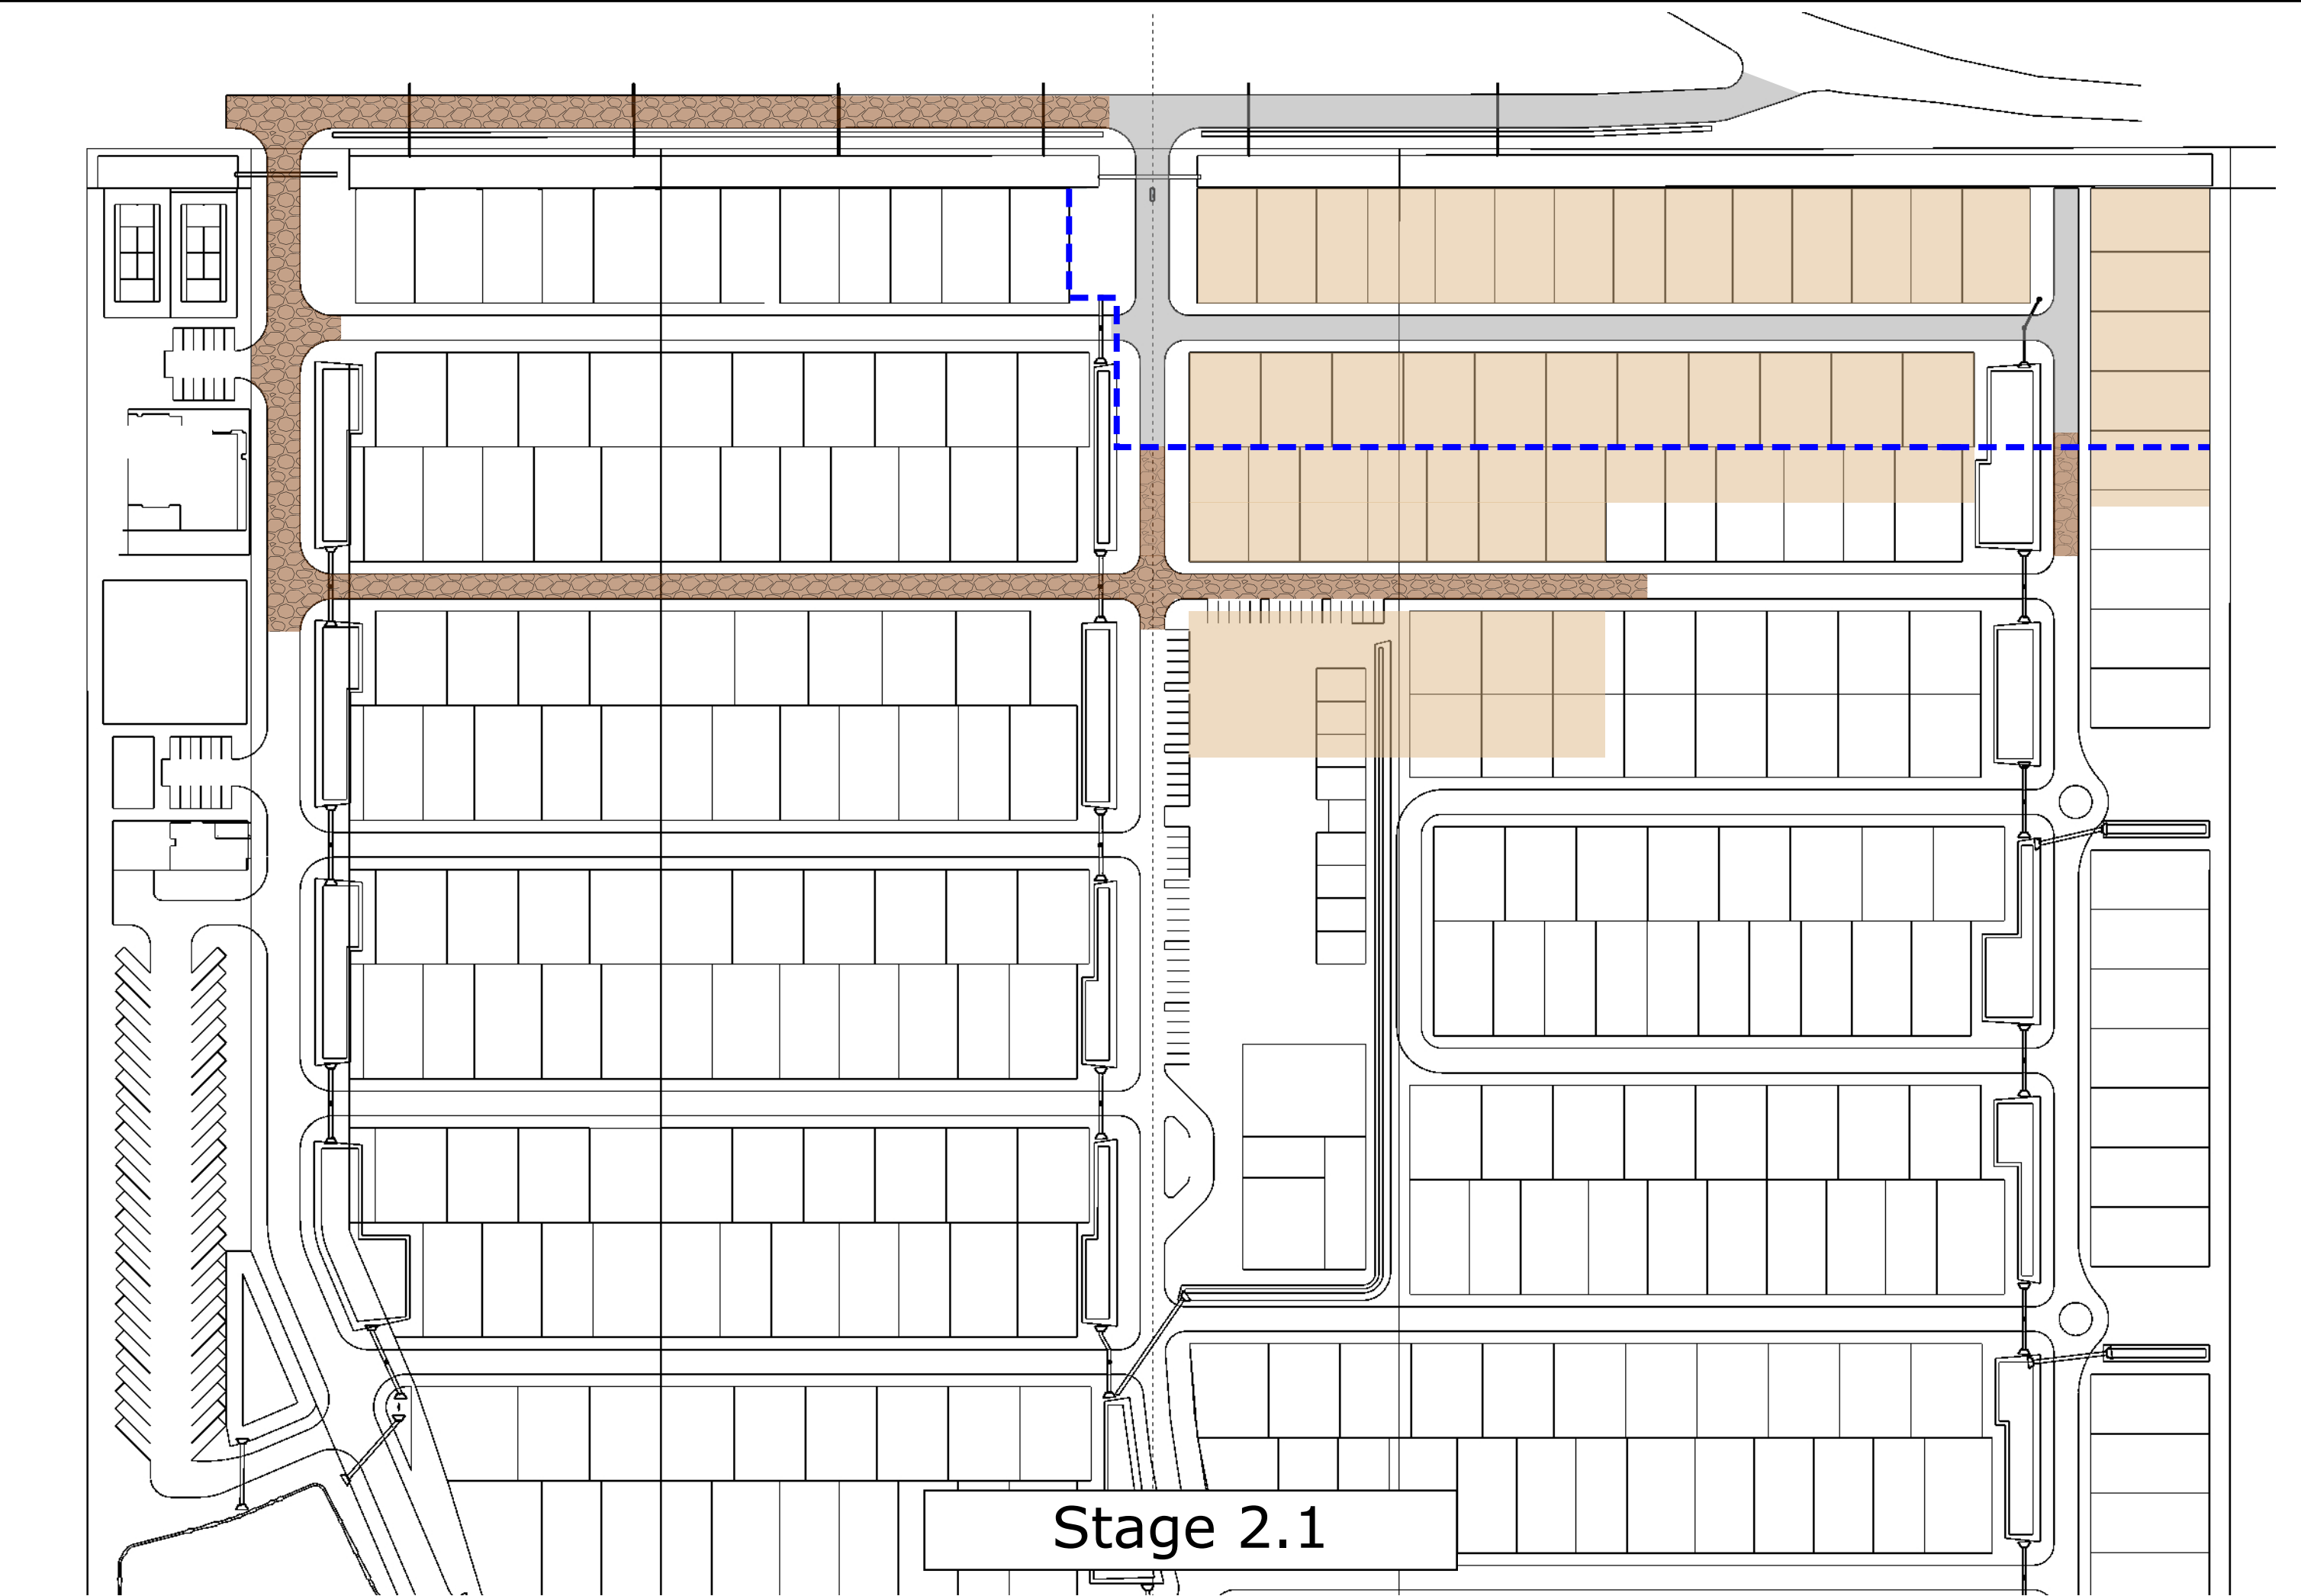


Stage 2.1

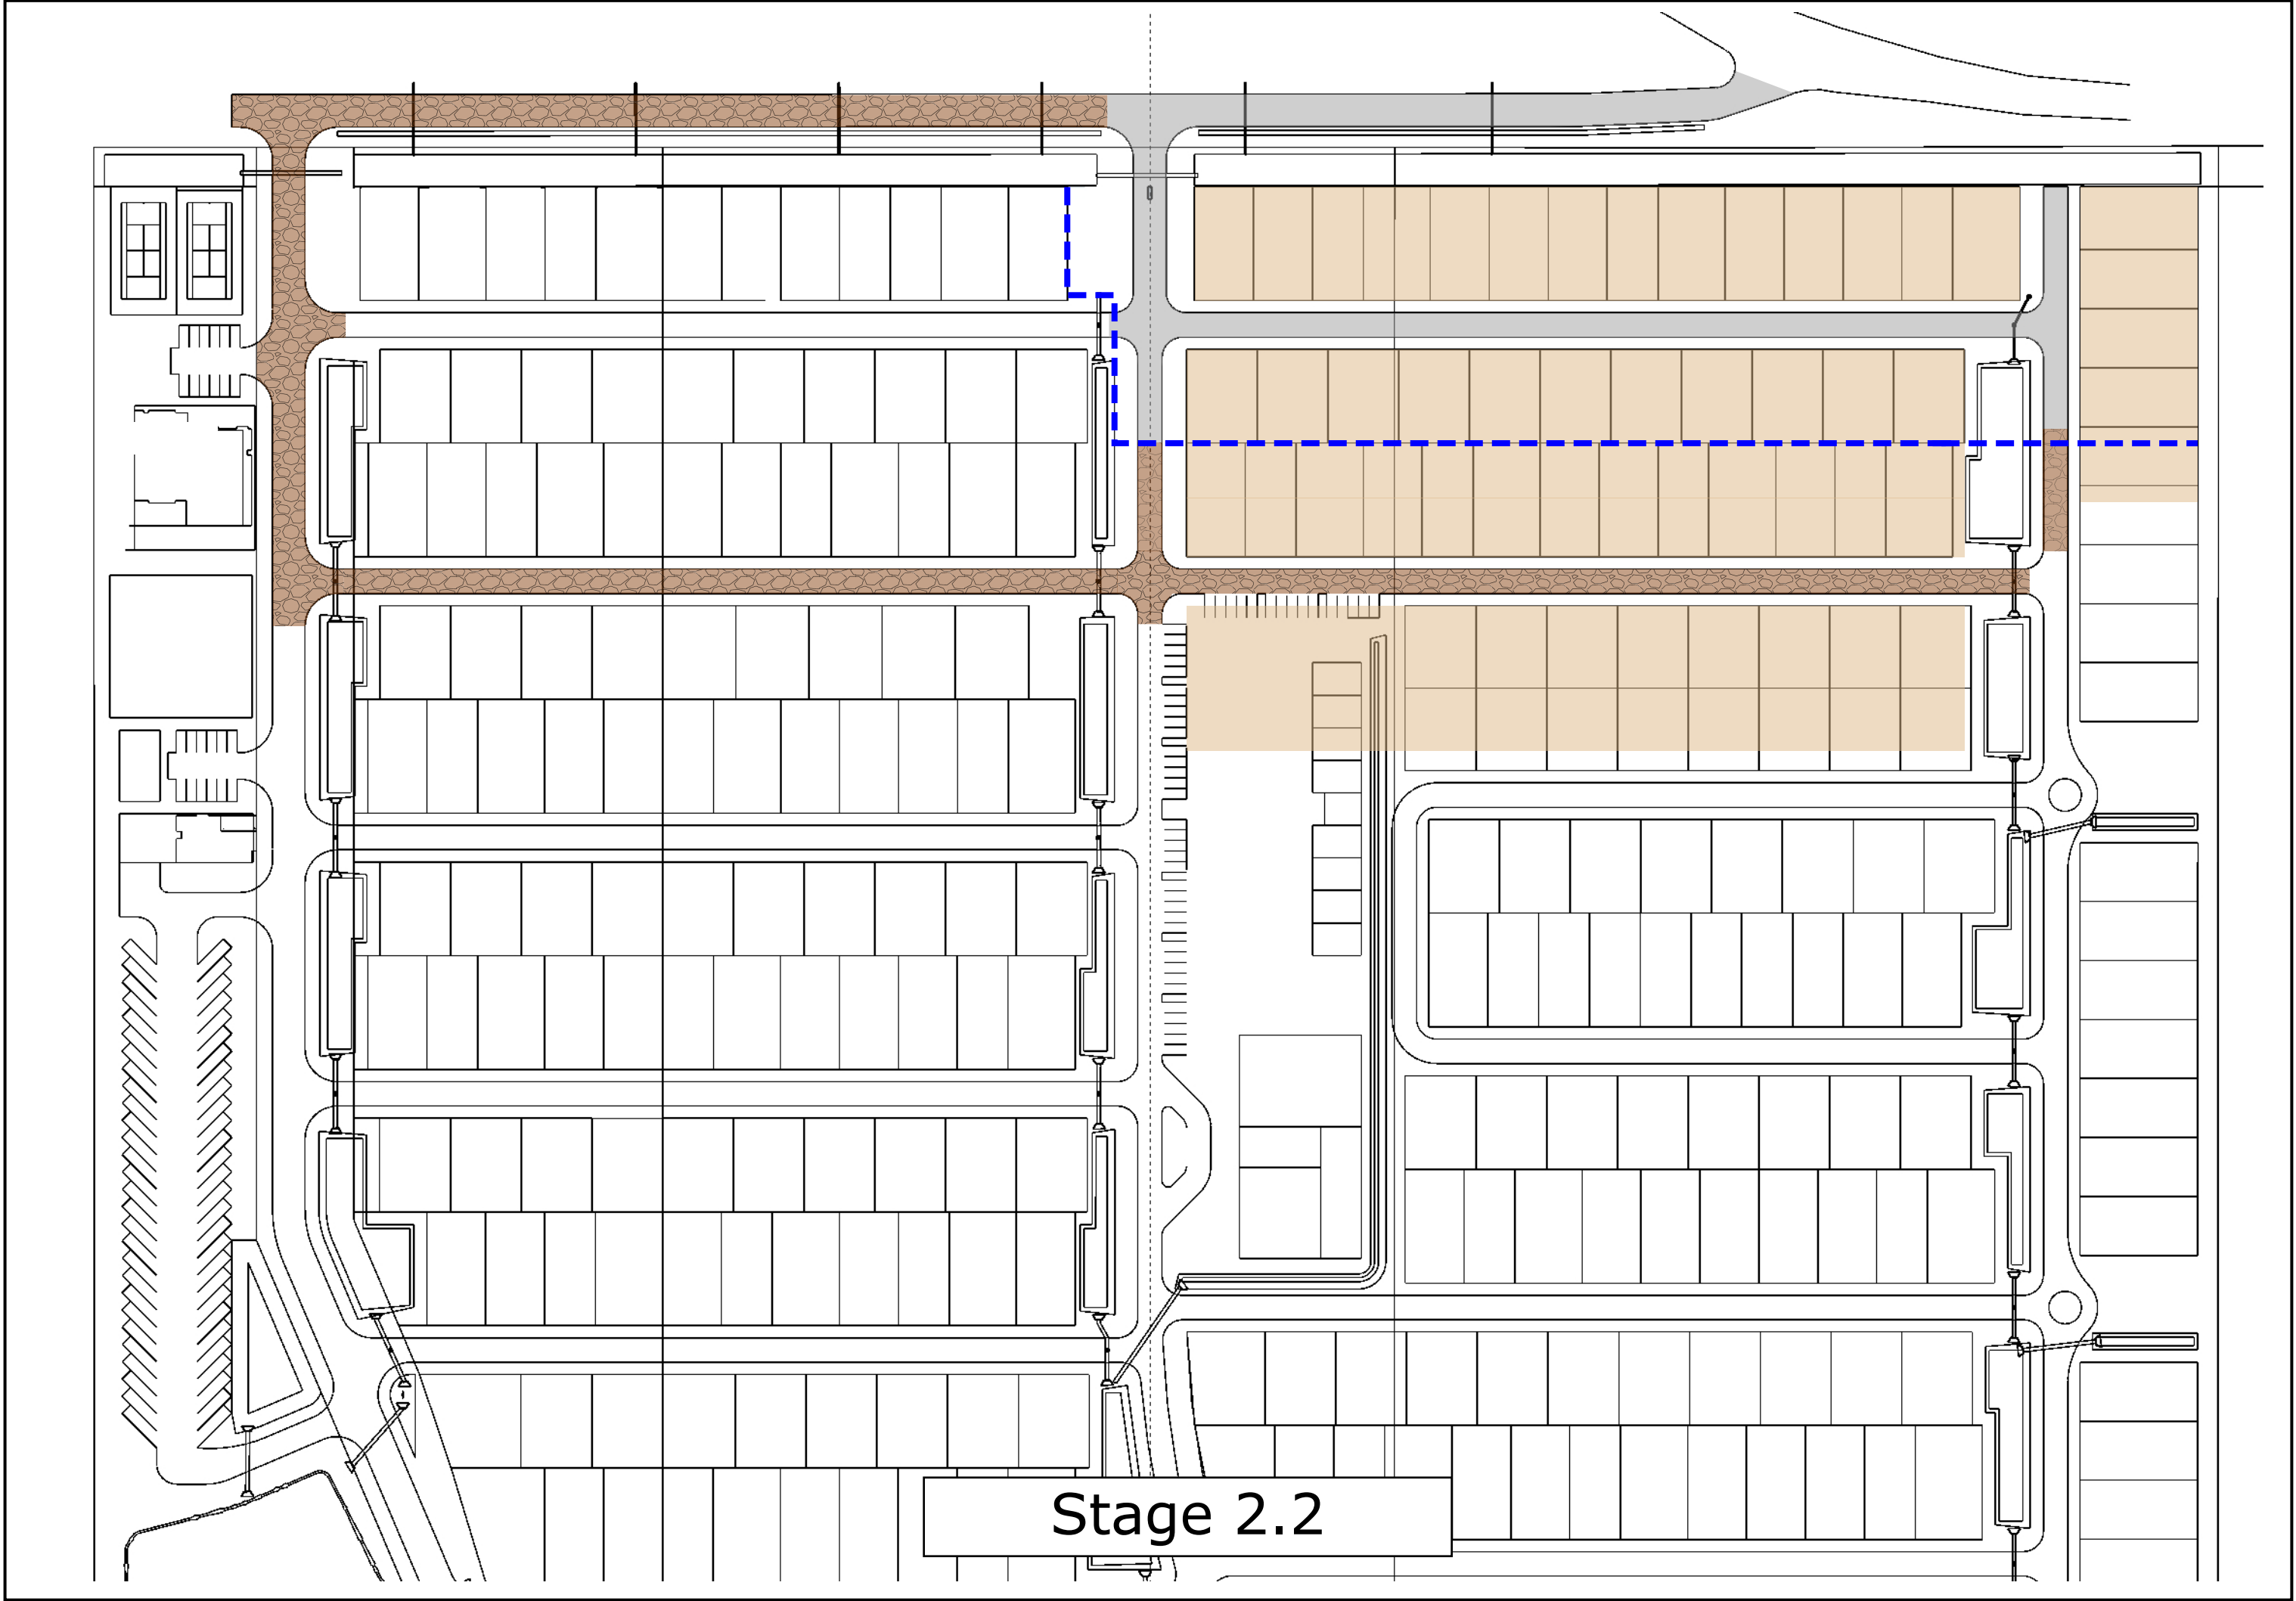


Stage 2.2

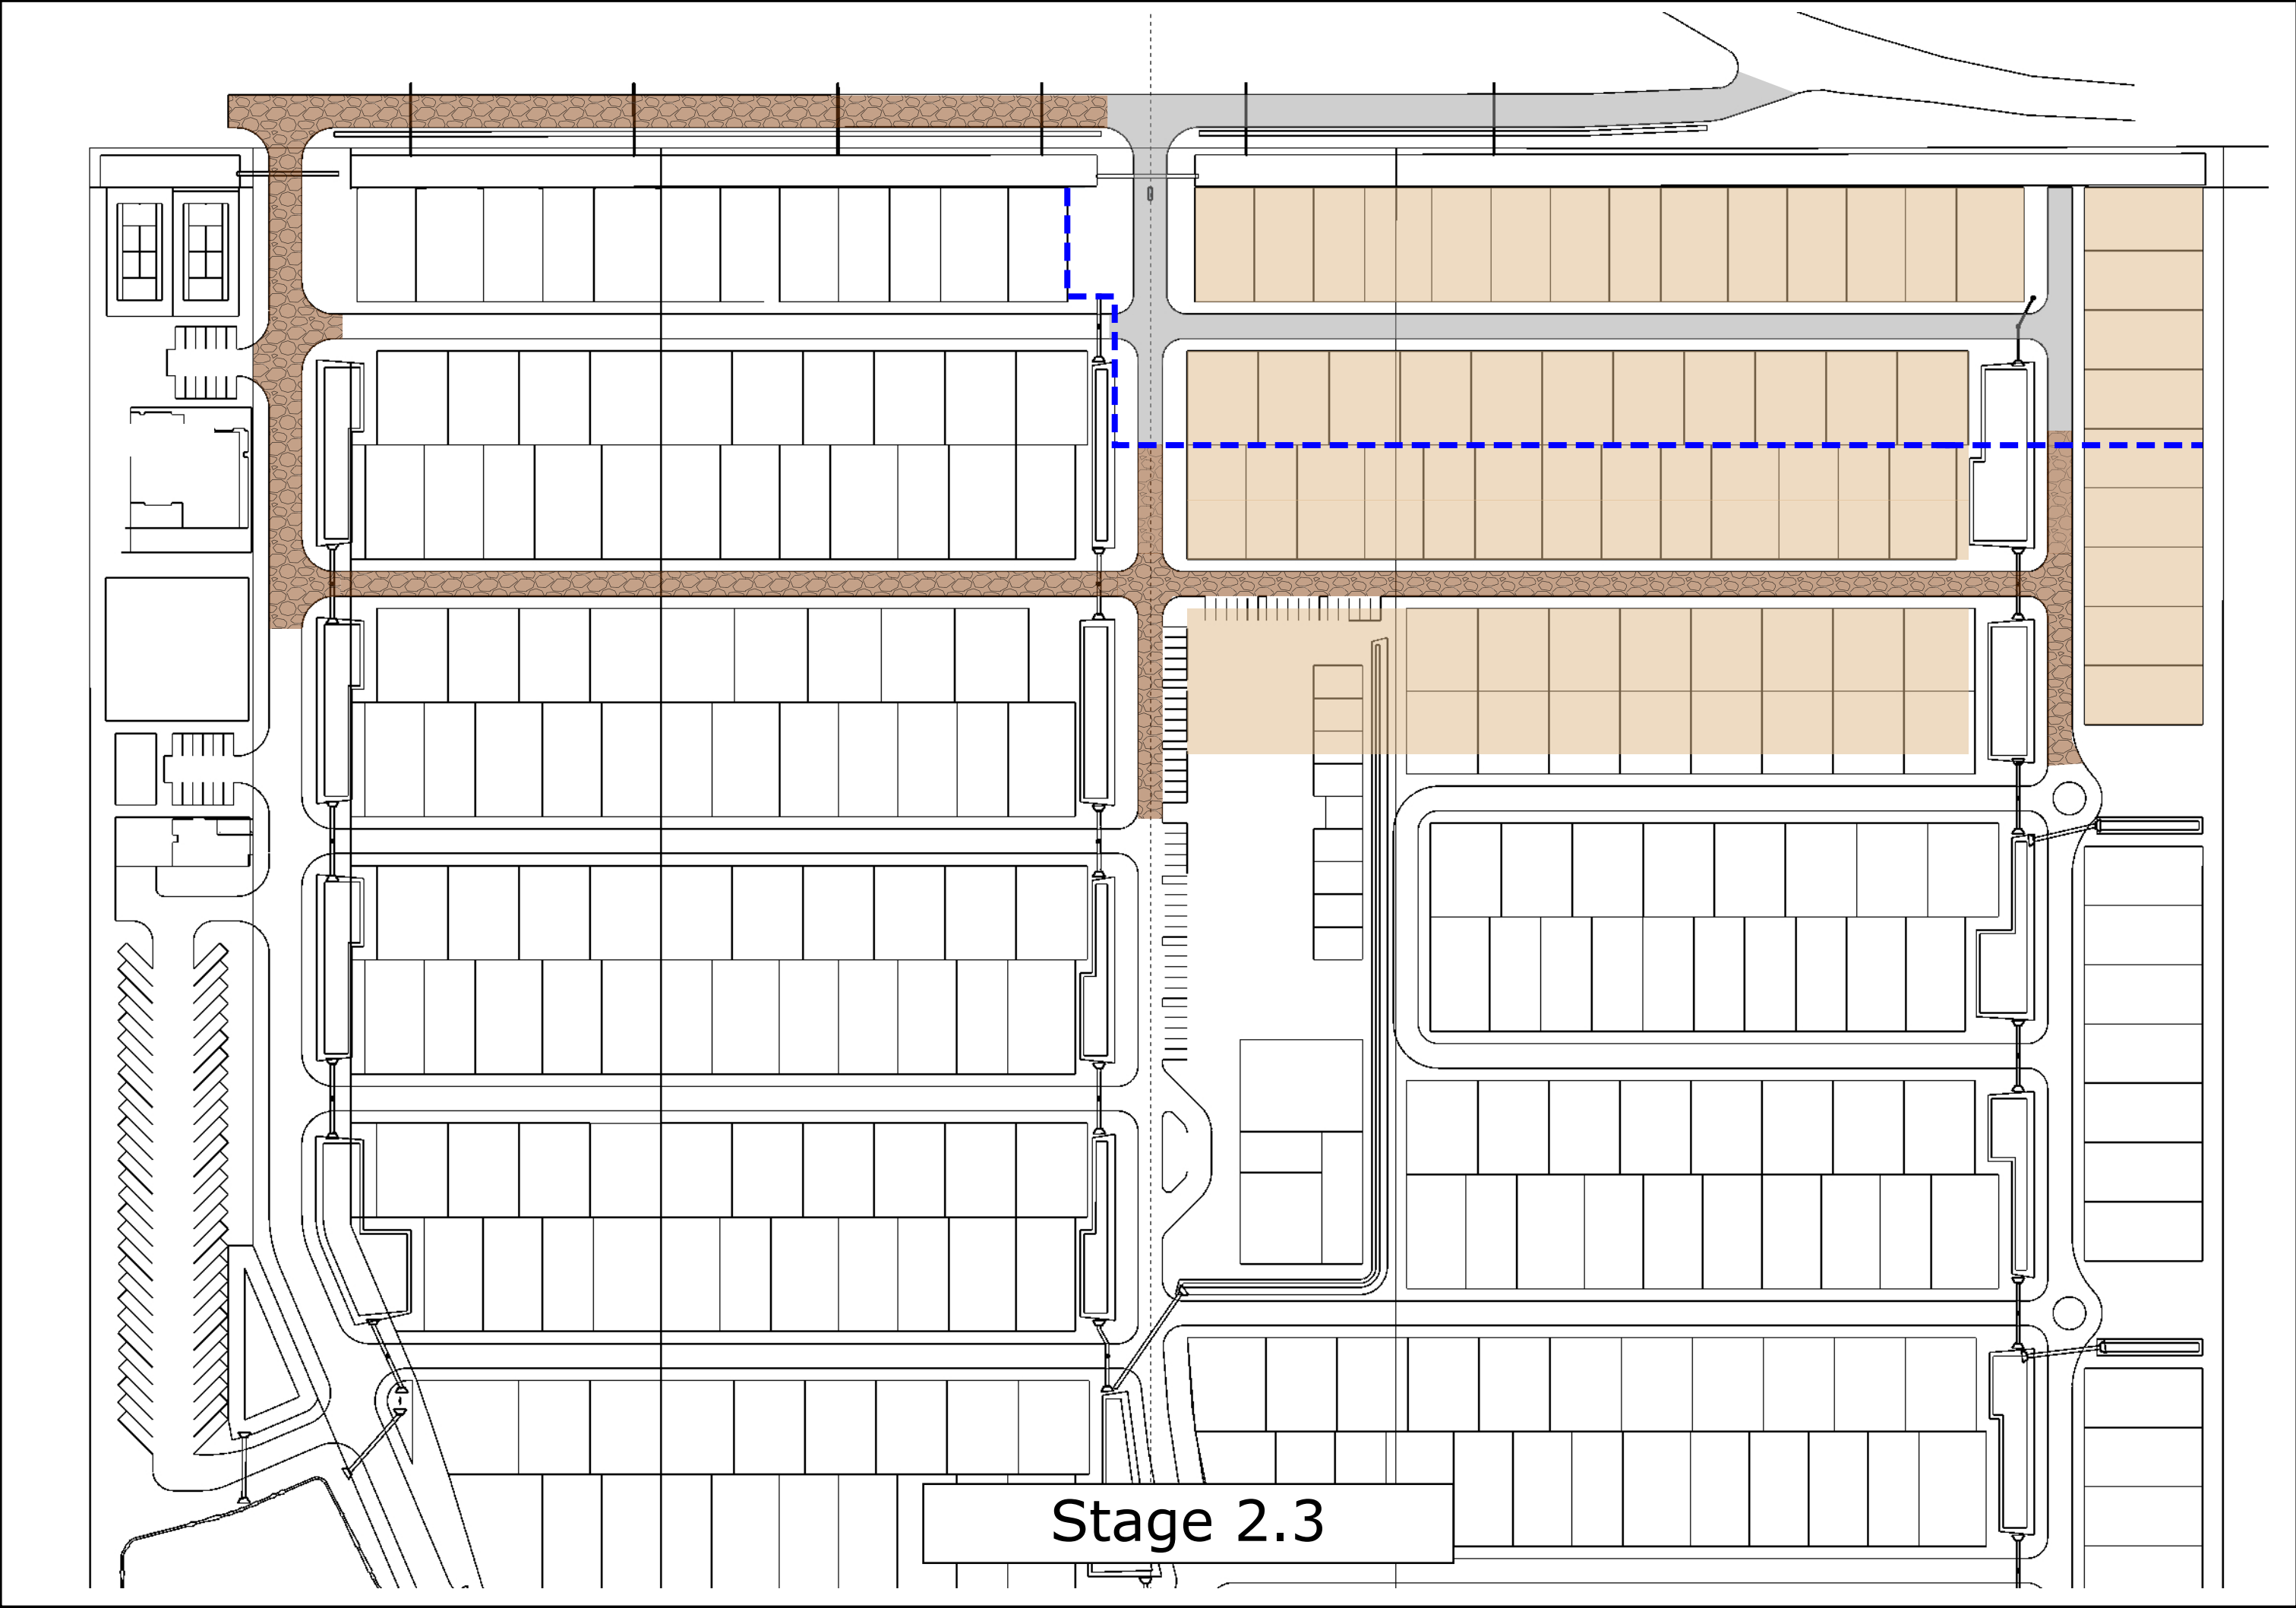


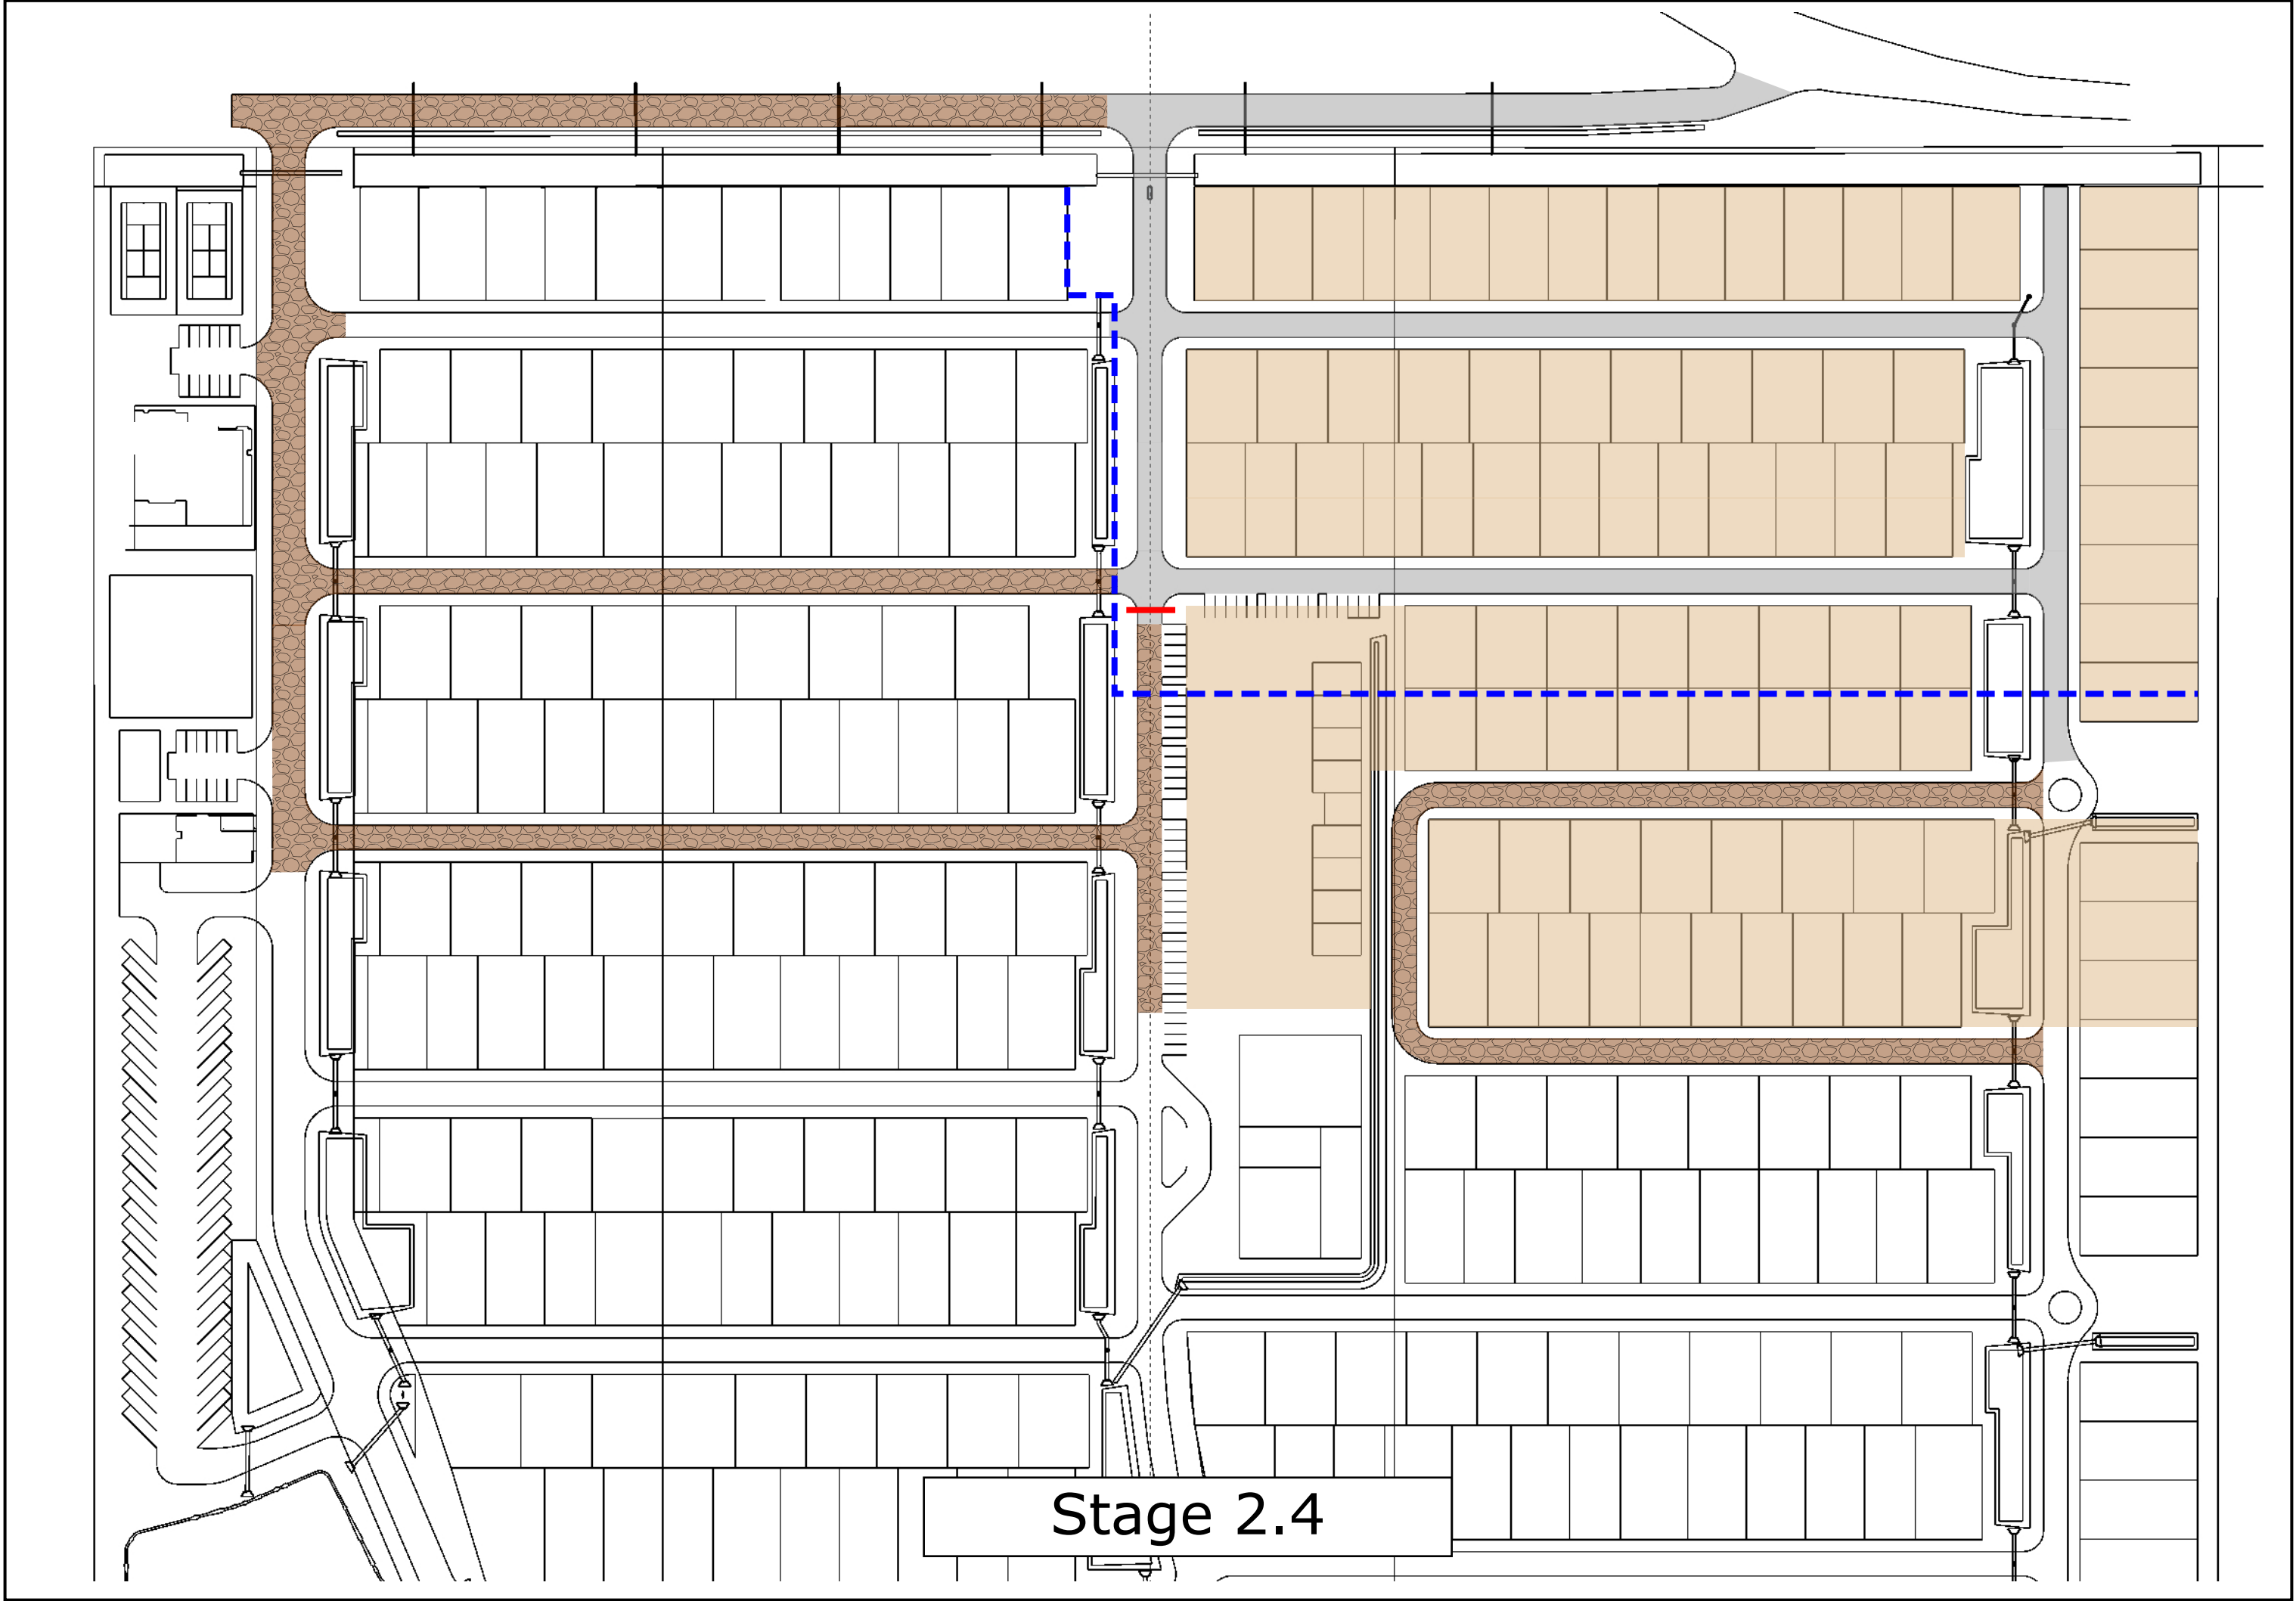


Stage 2.4

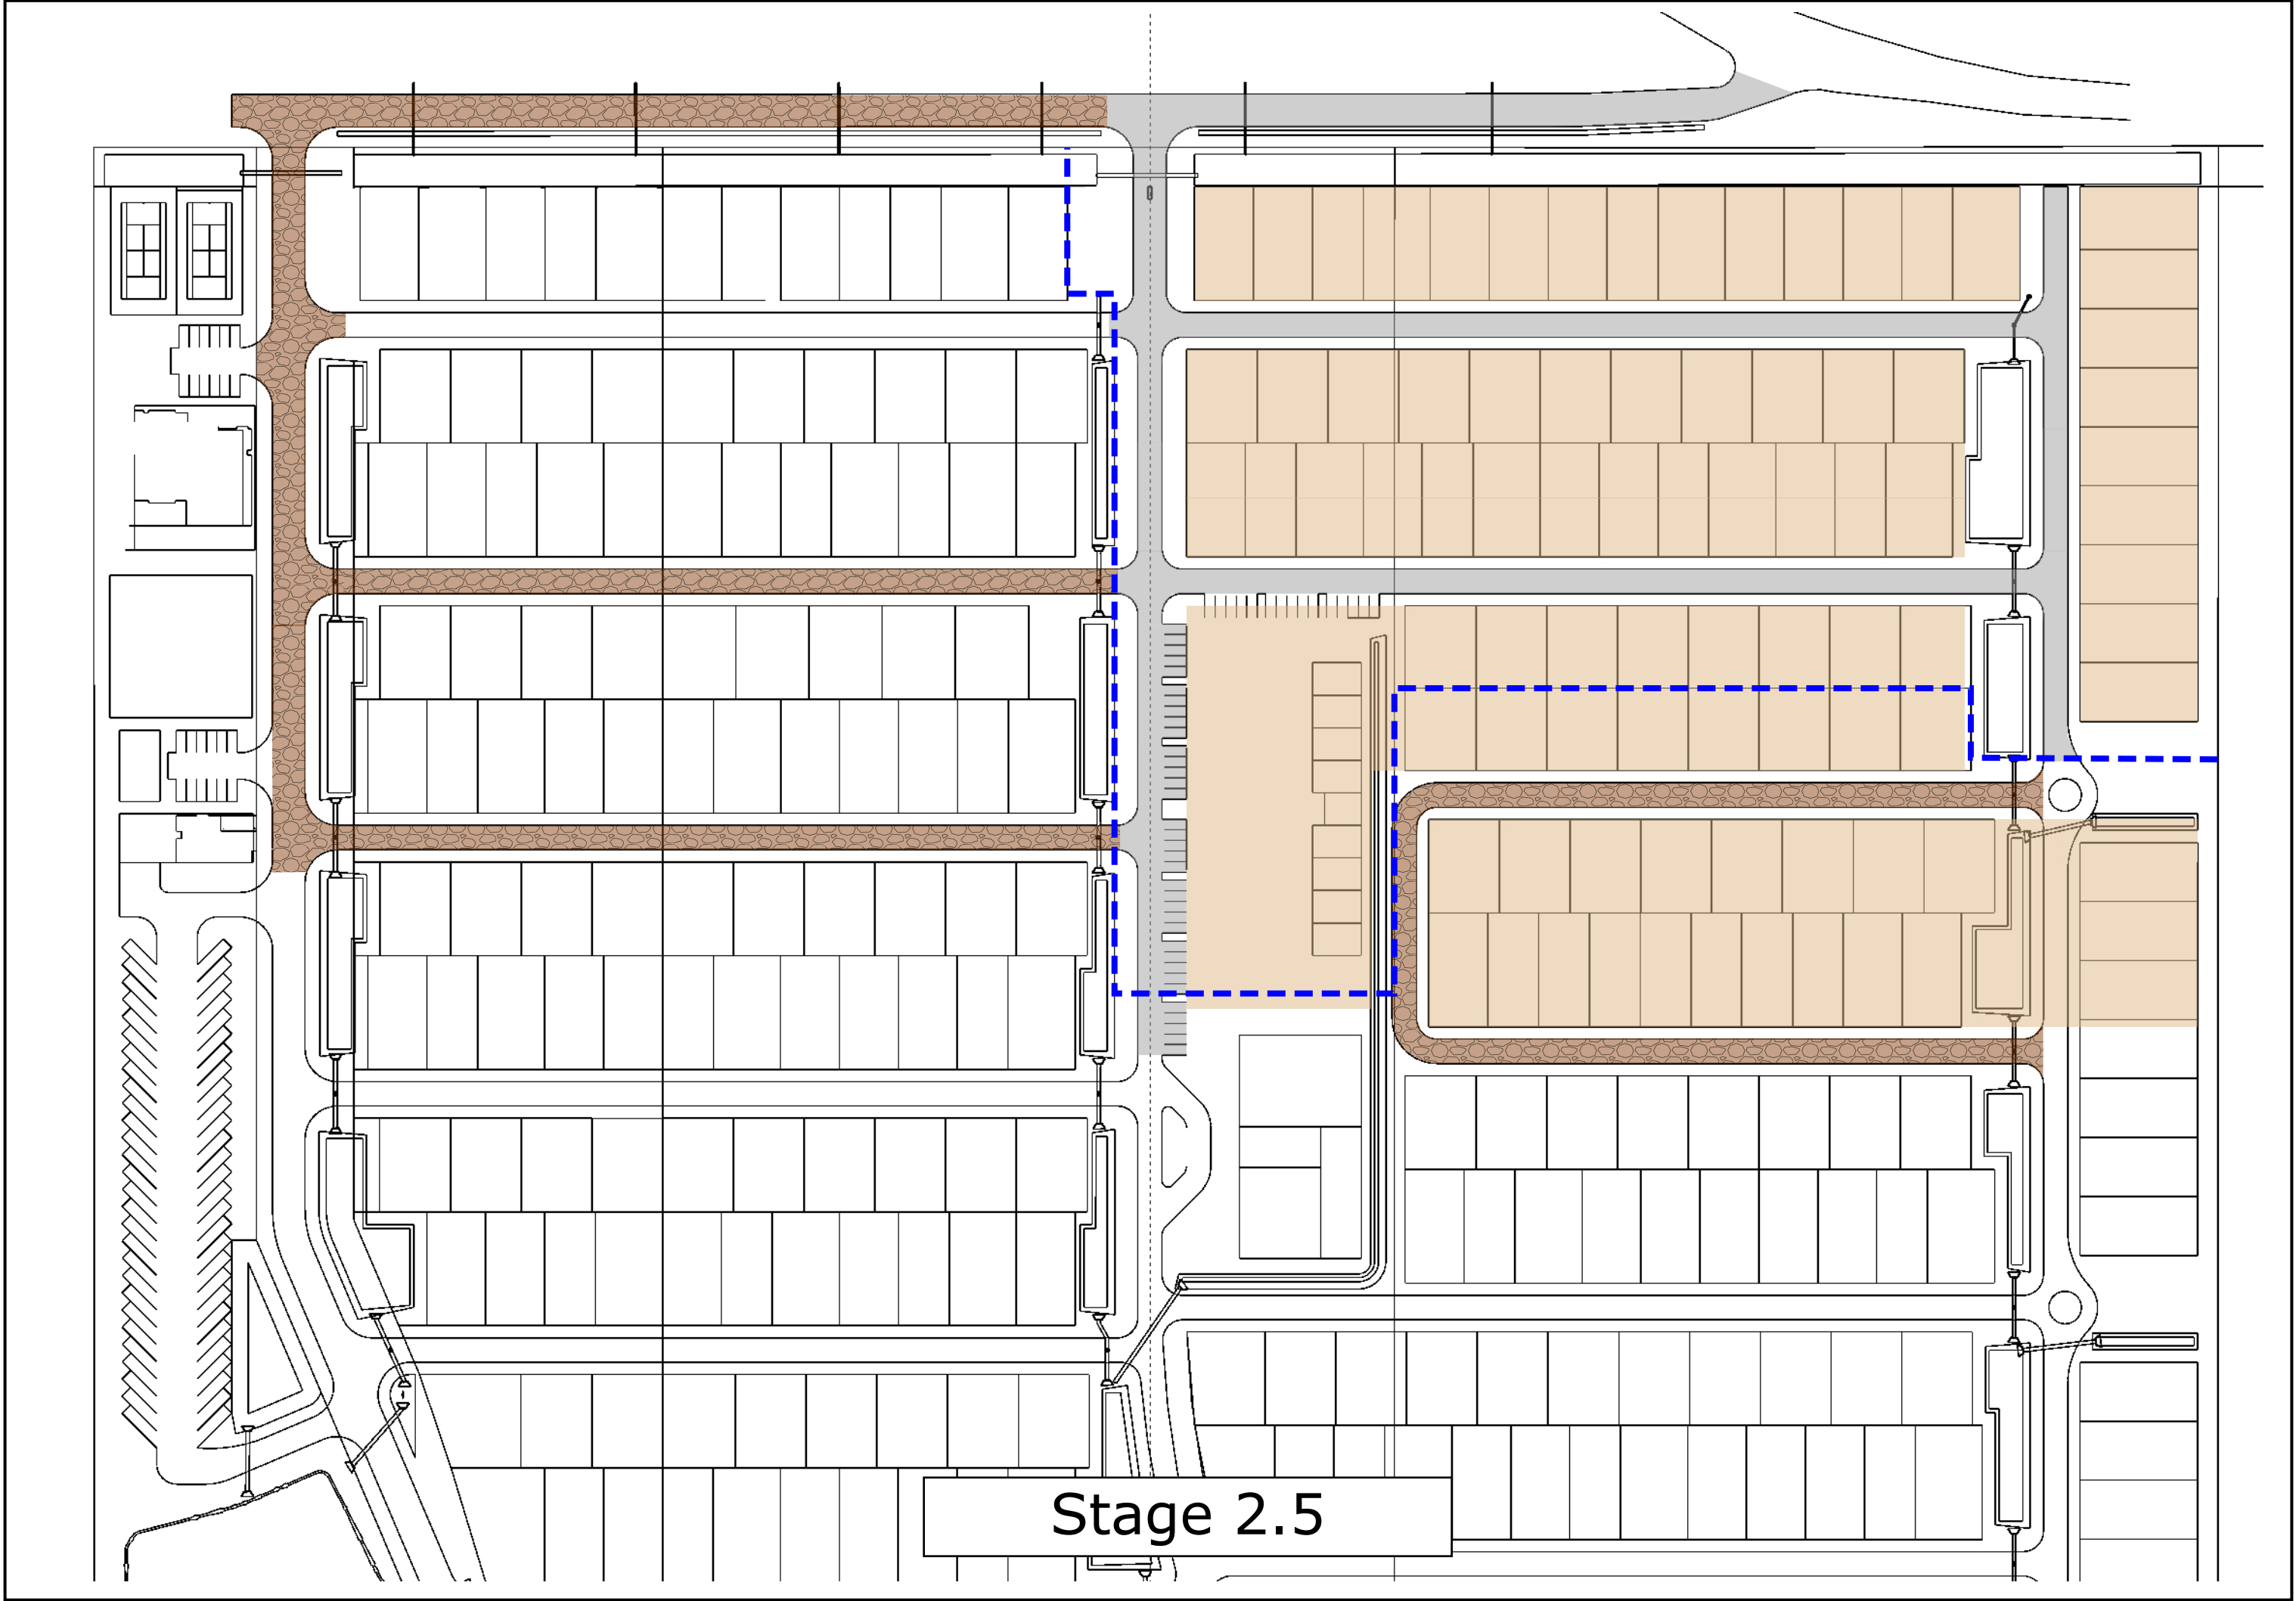


Stage 2.5

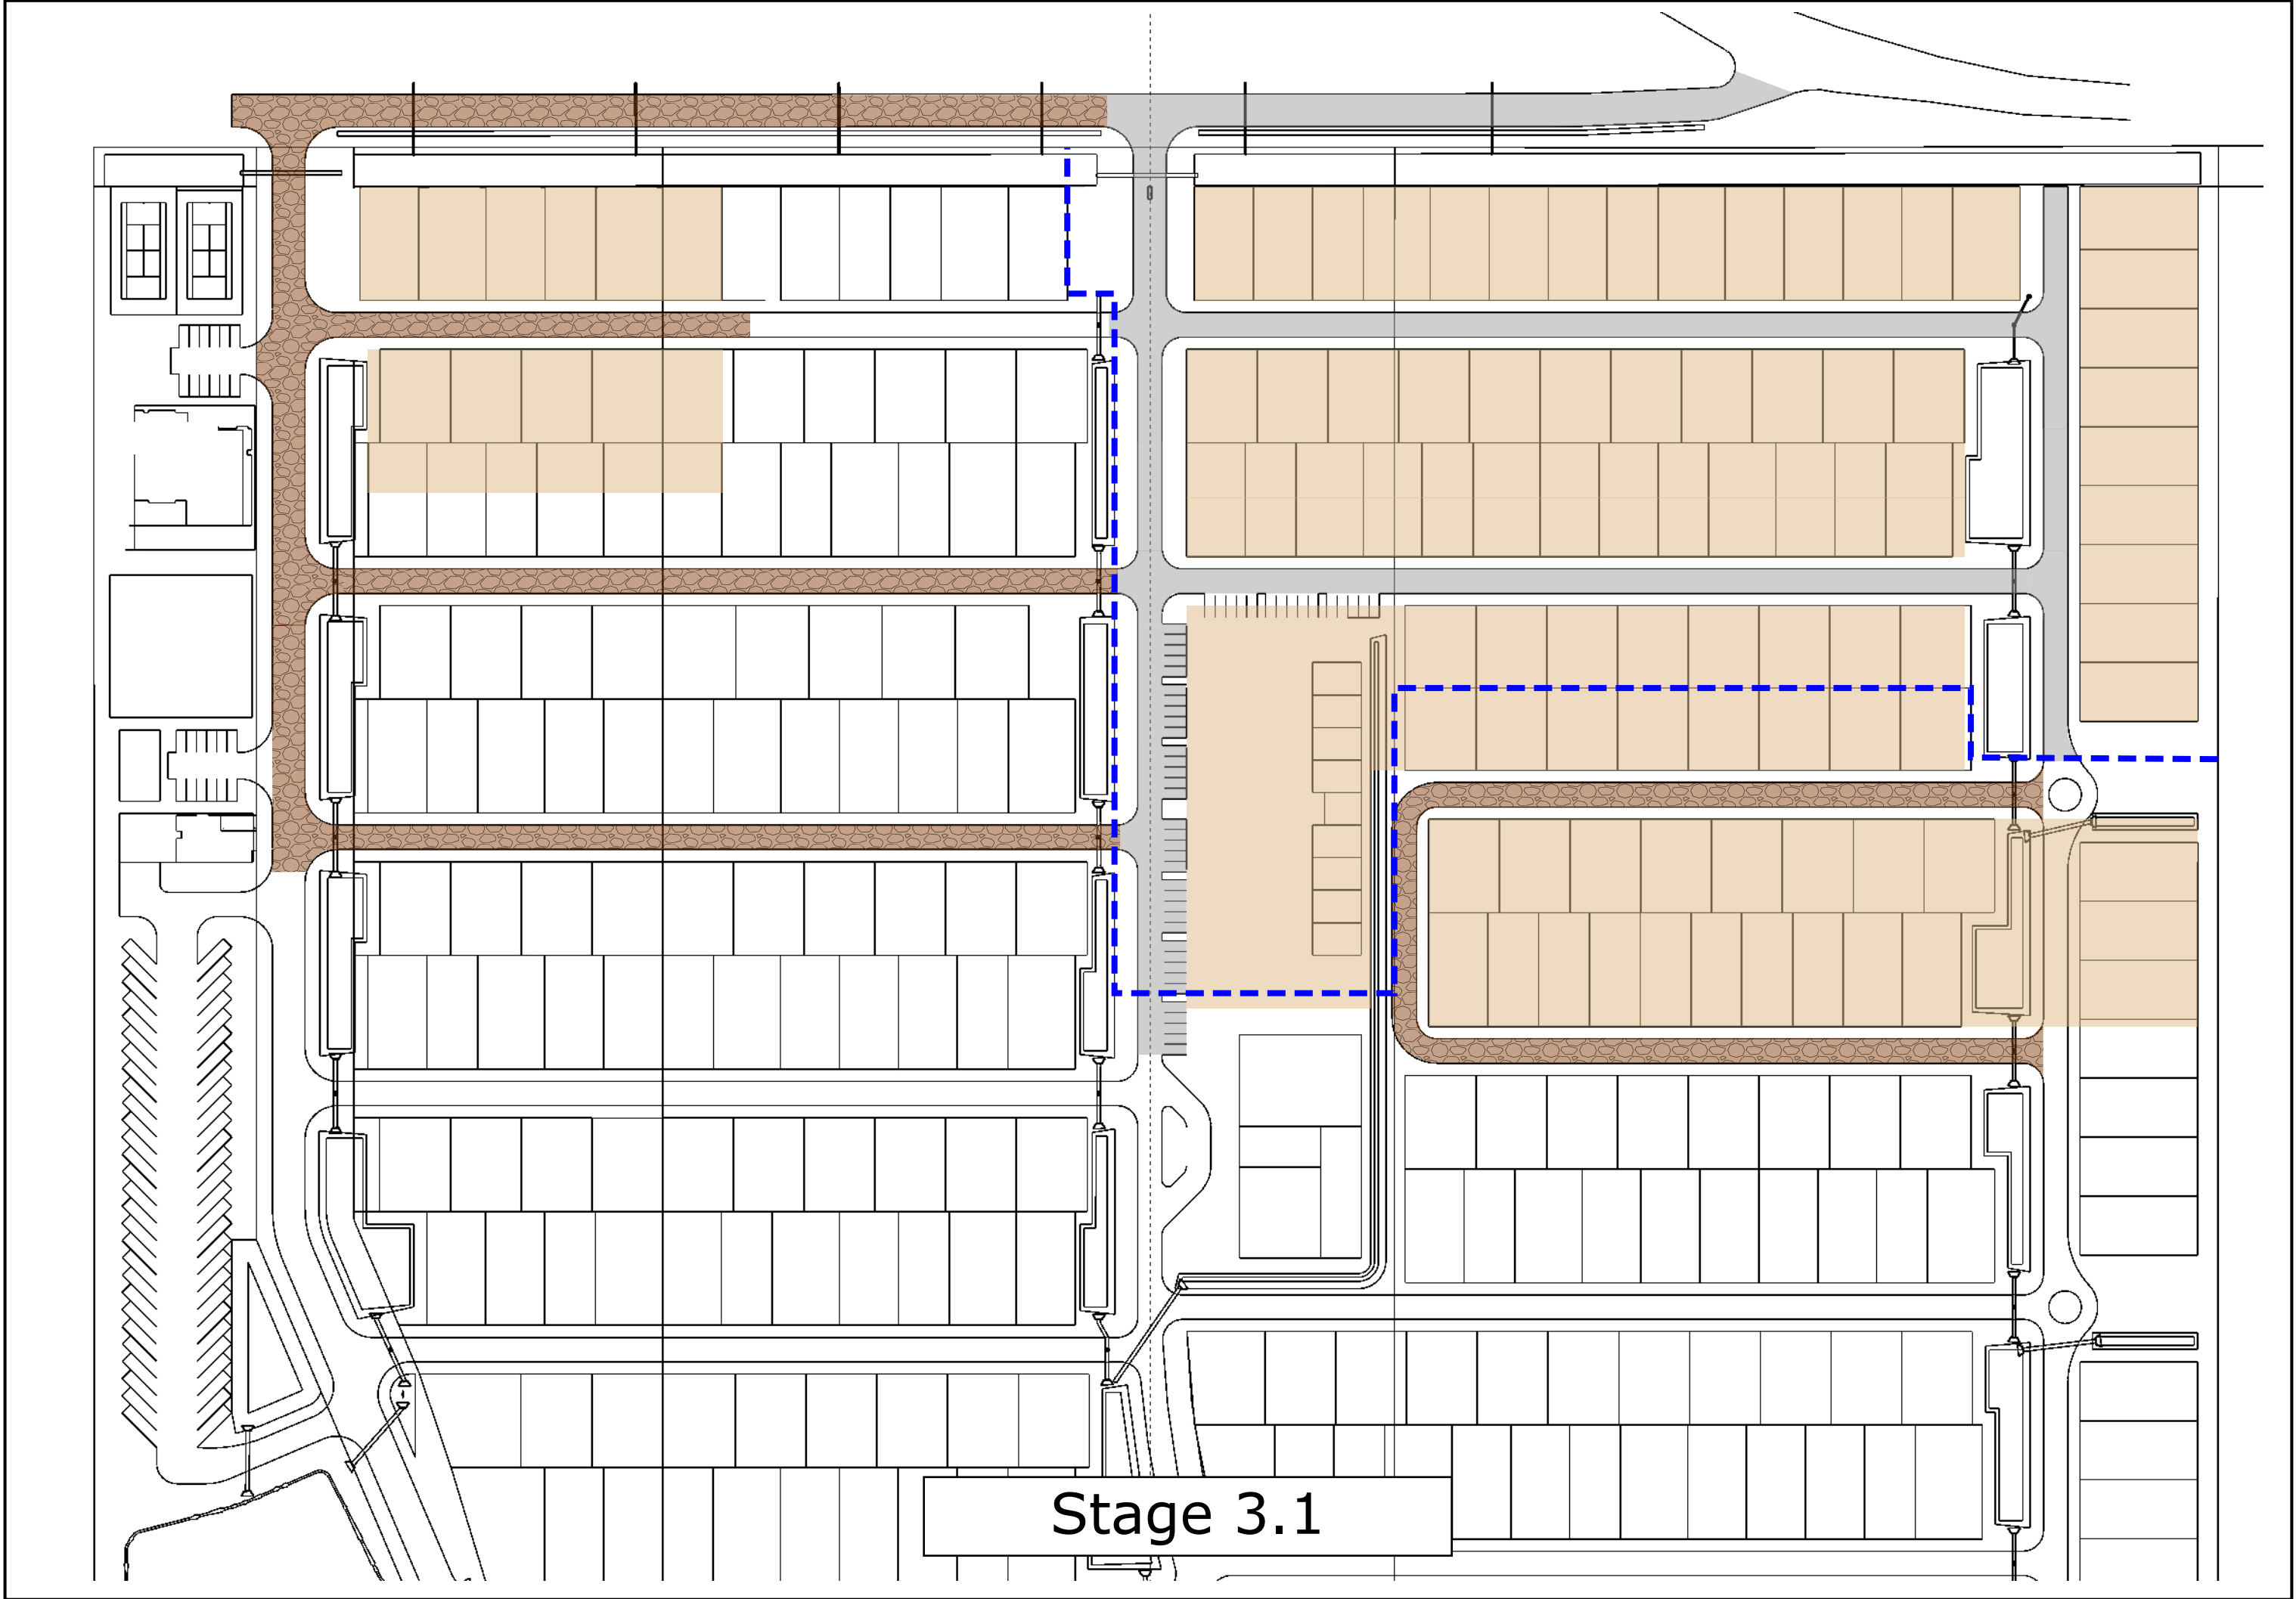


Stage 3.1

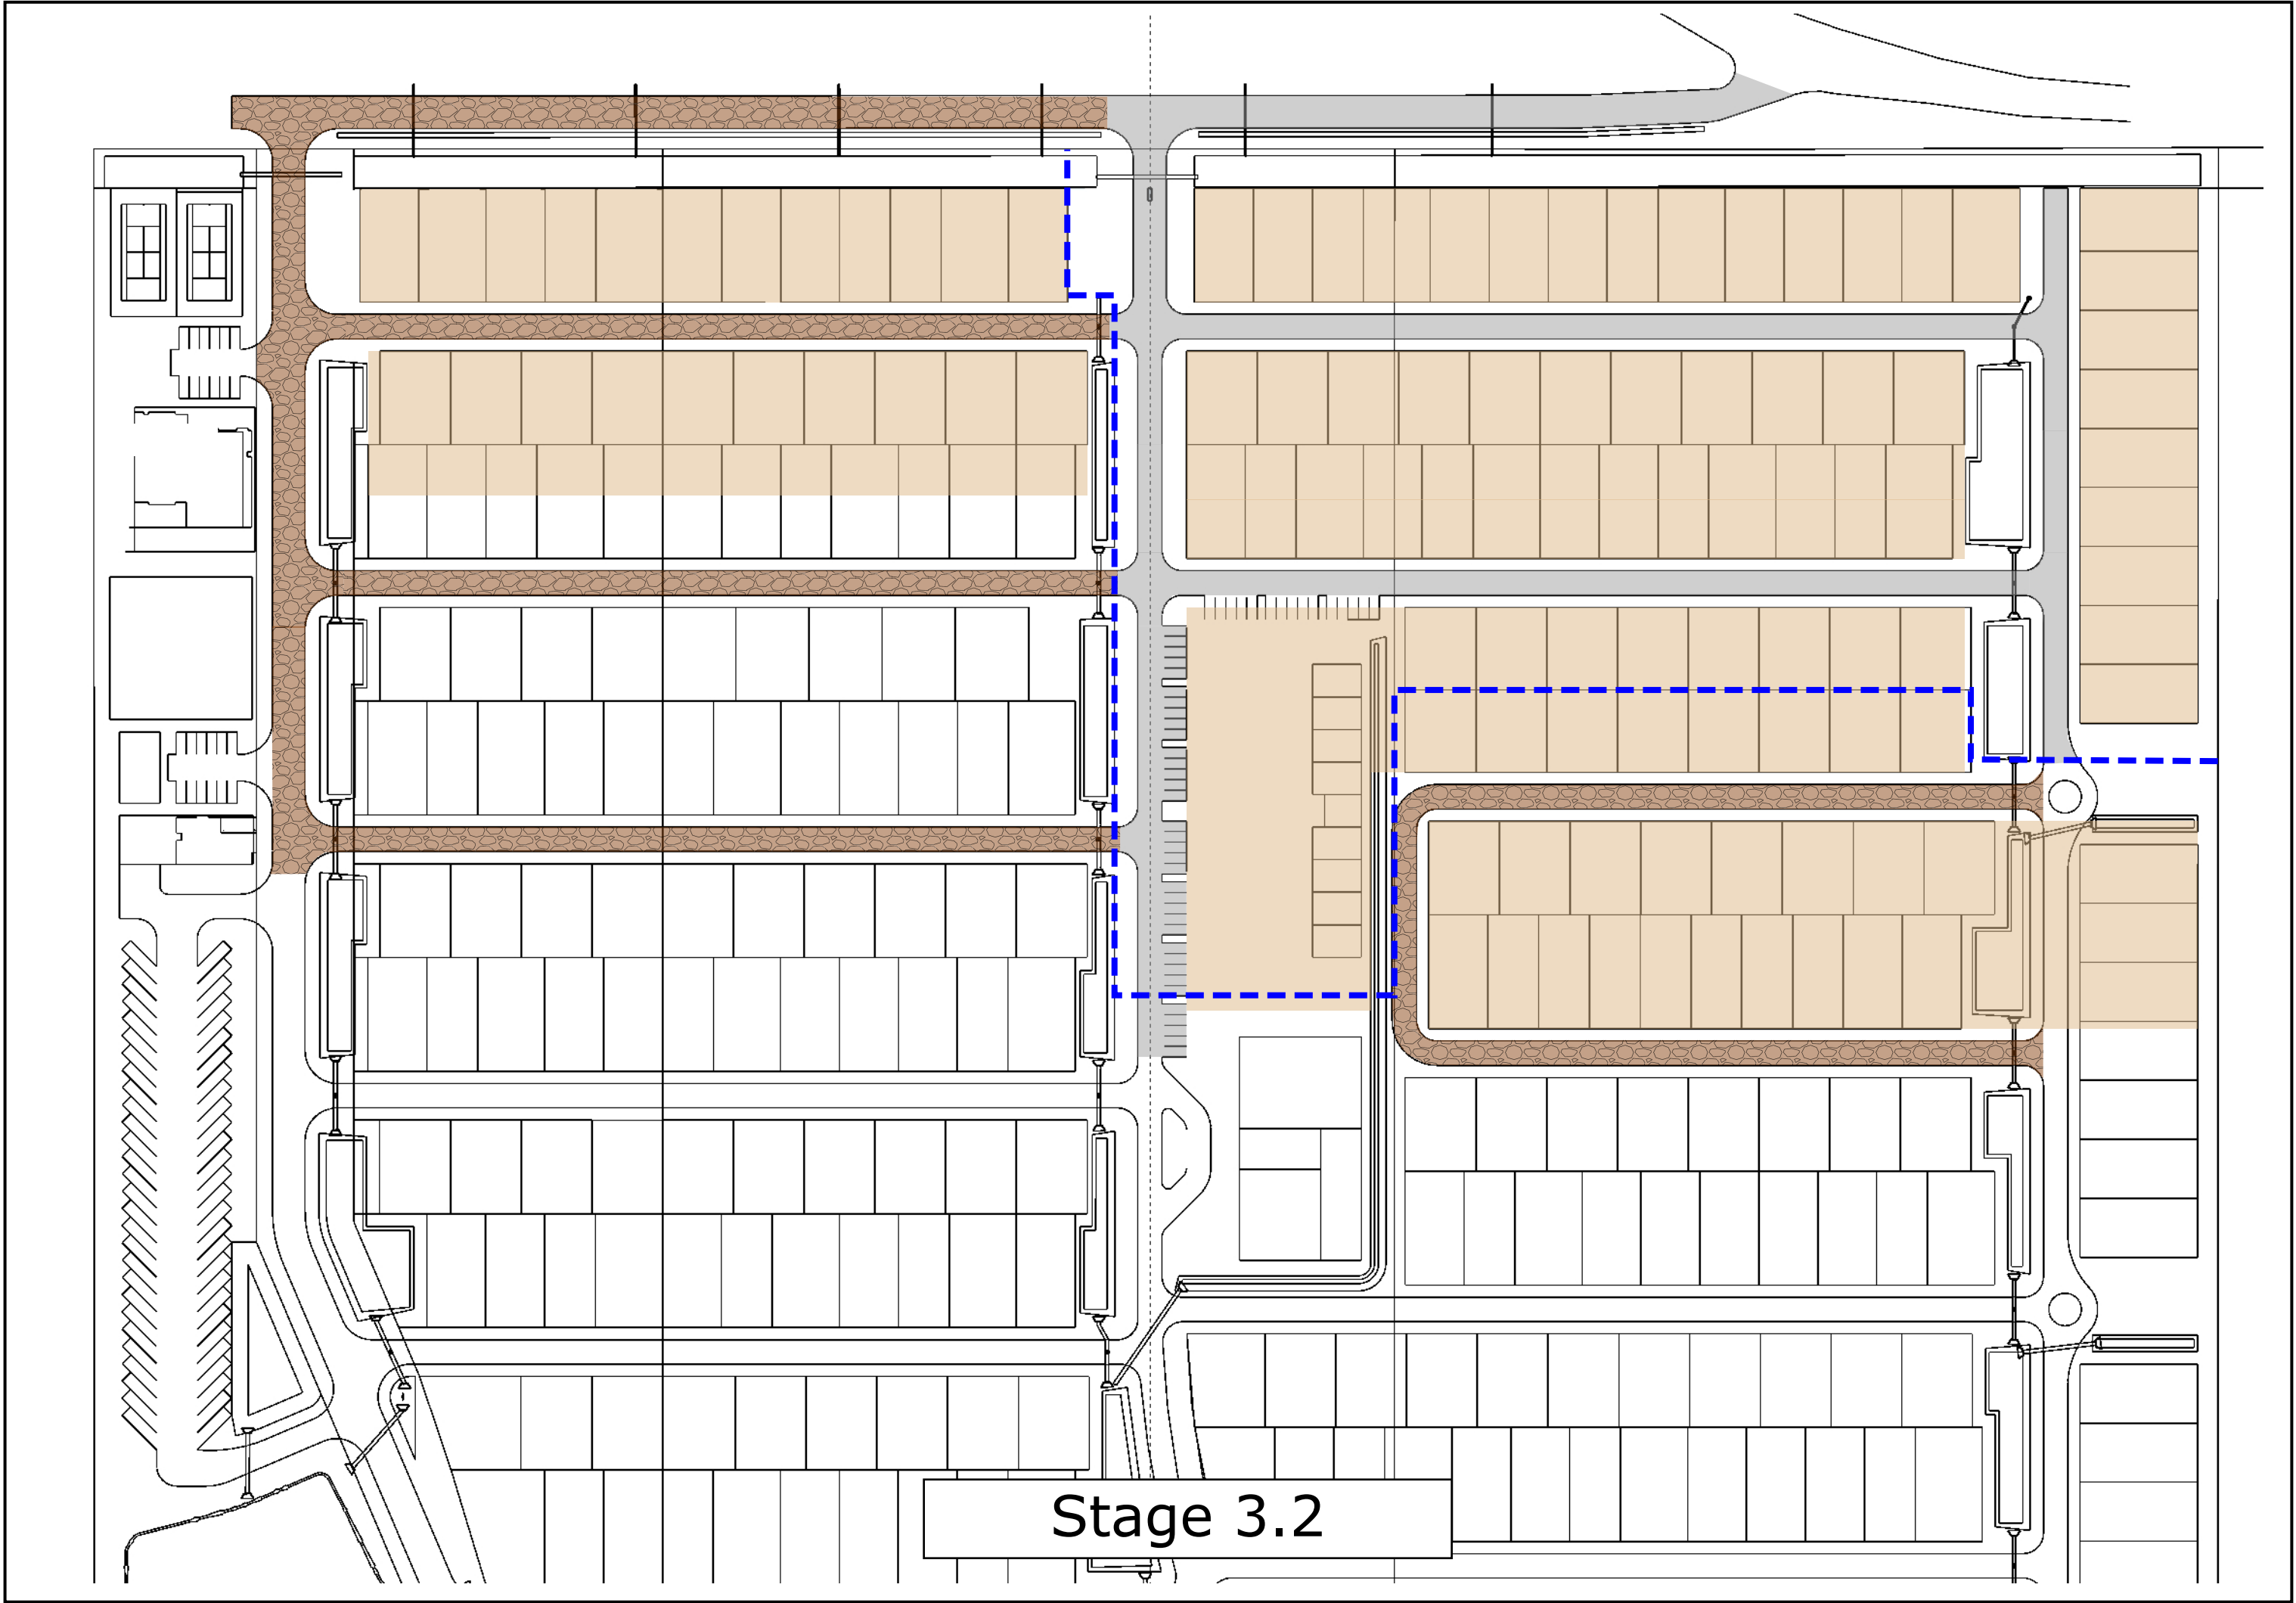


Stage 3.2

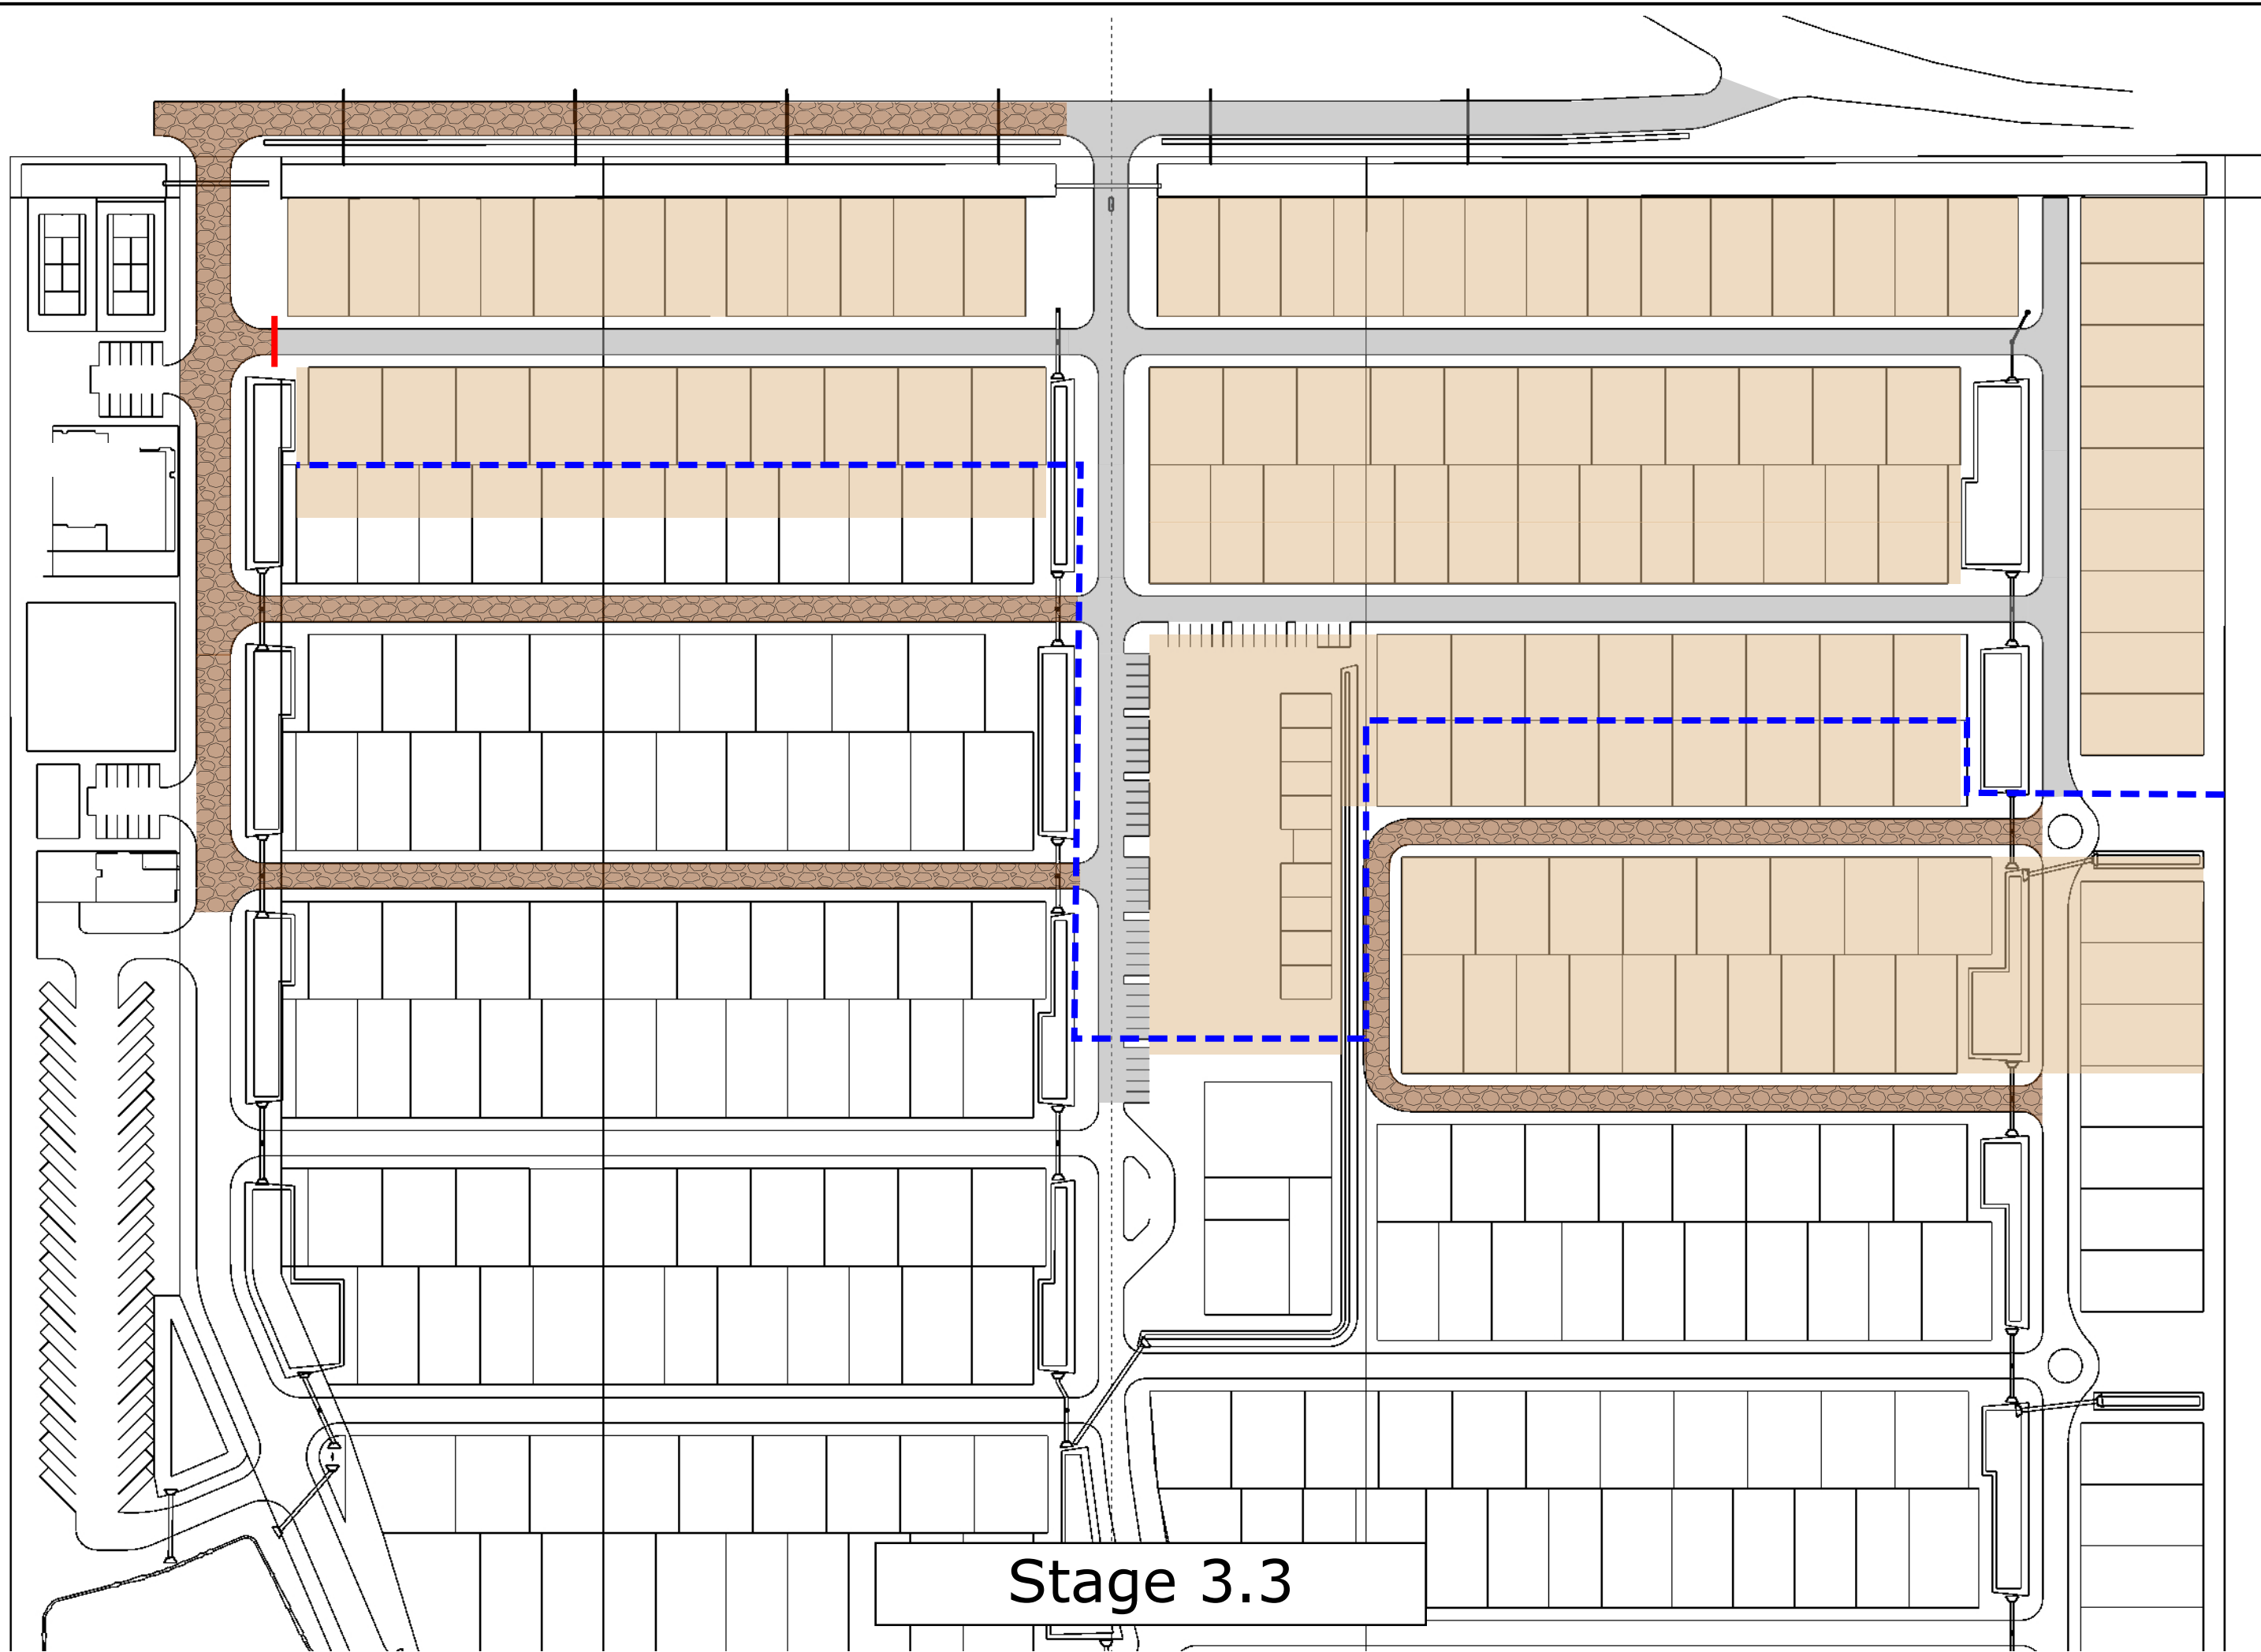


Stage 3.3

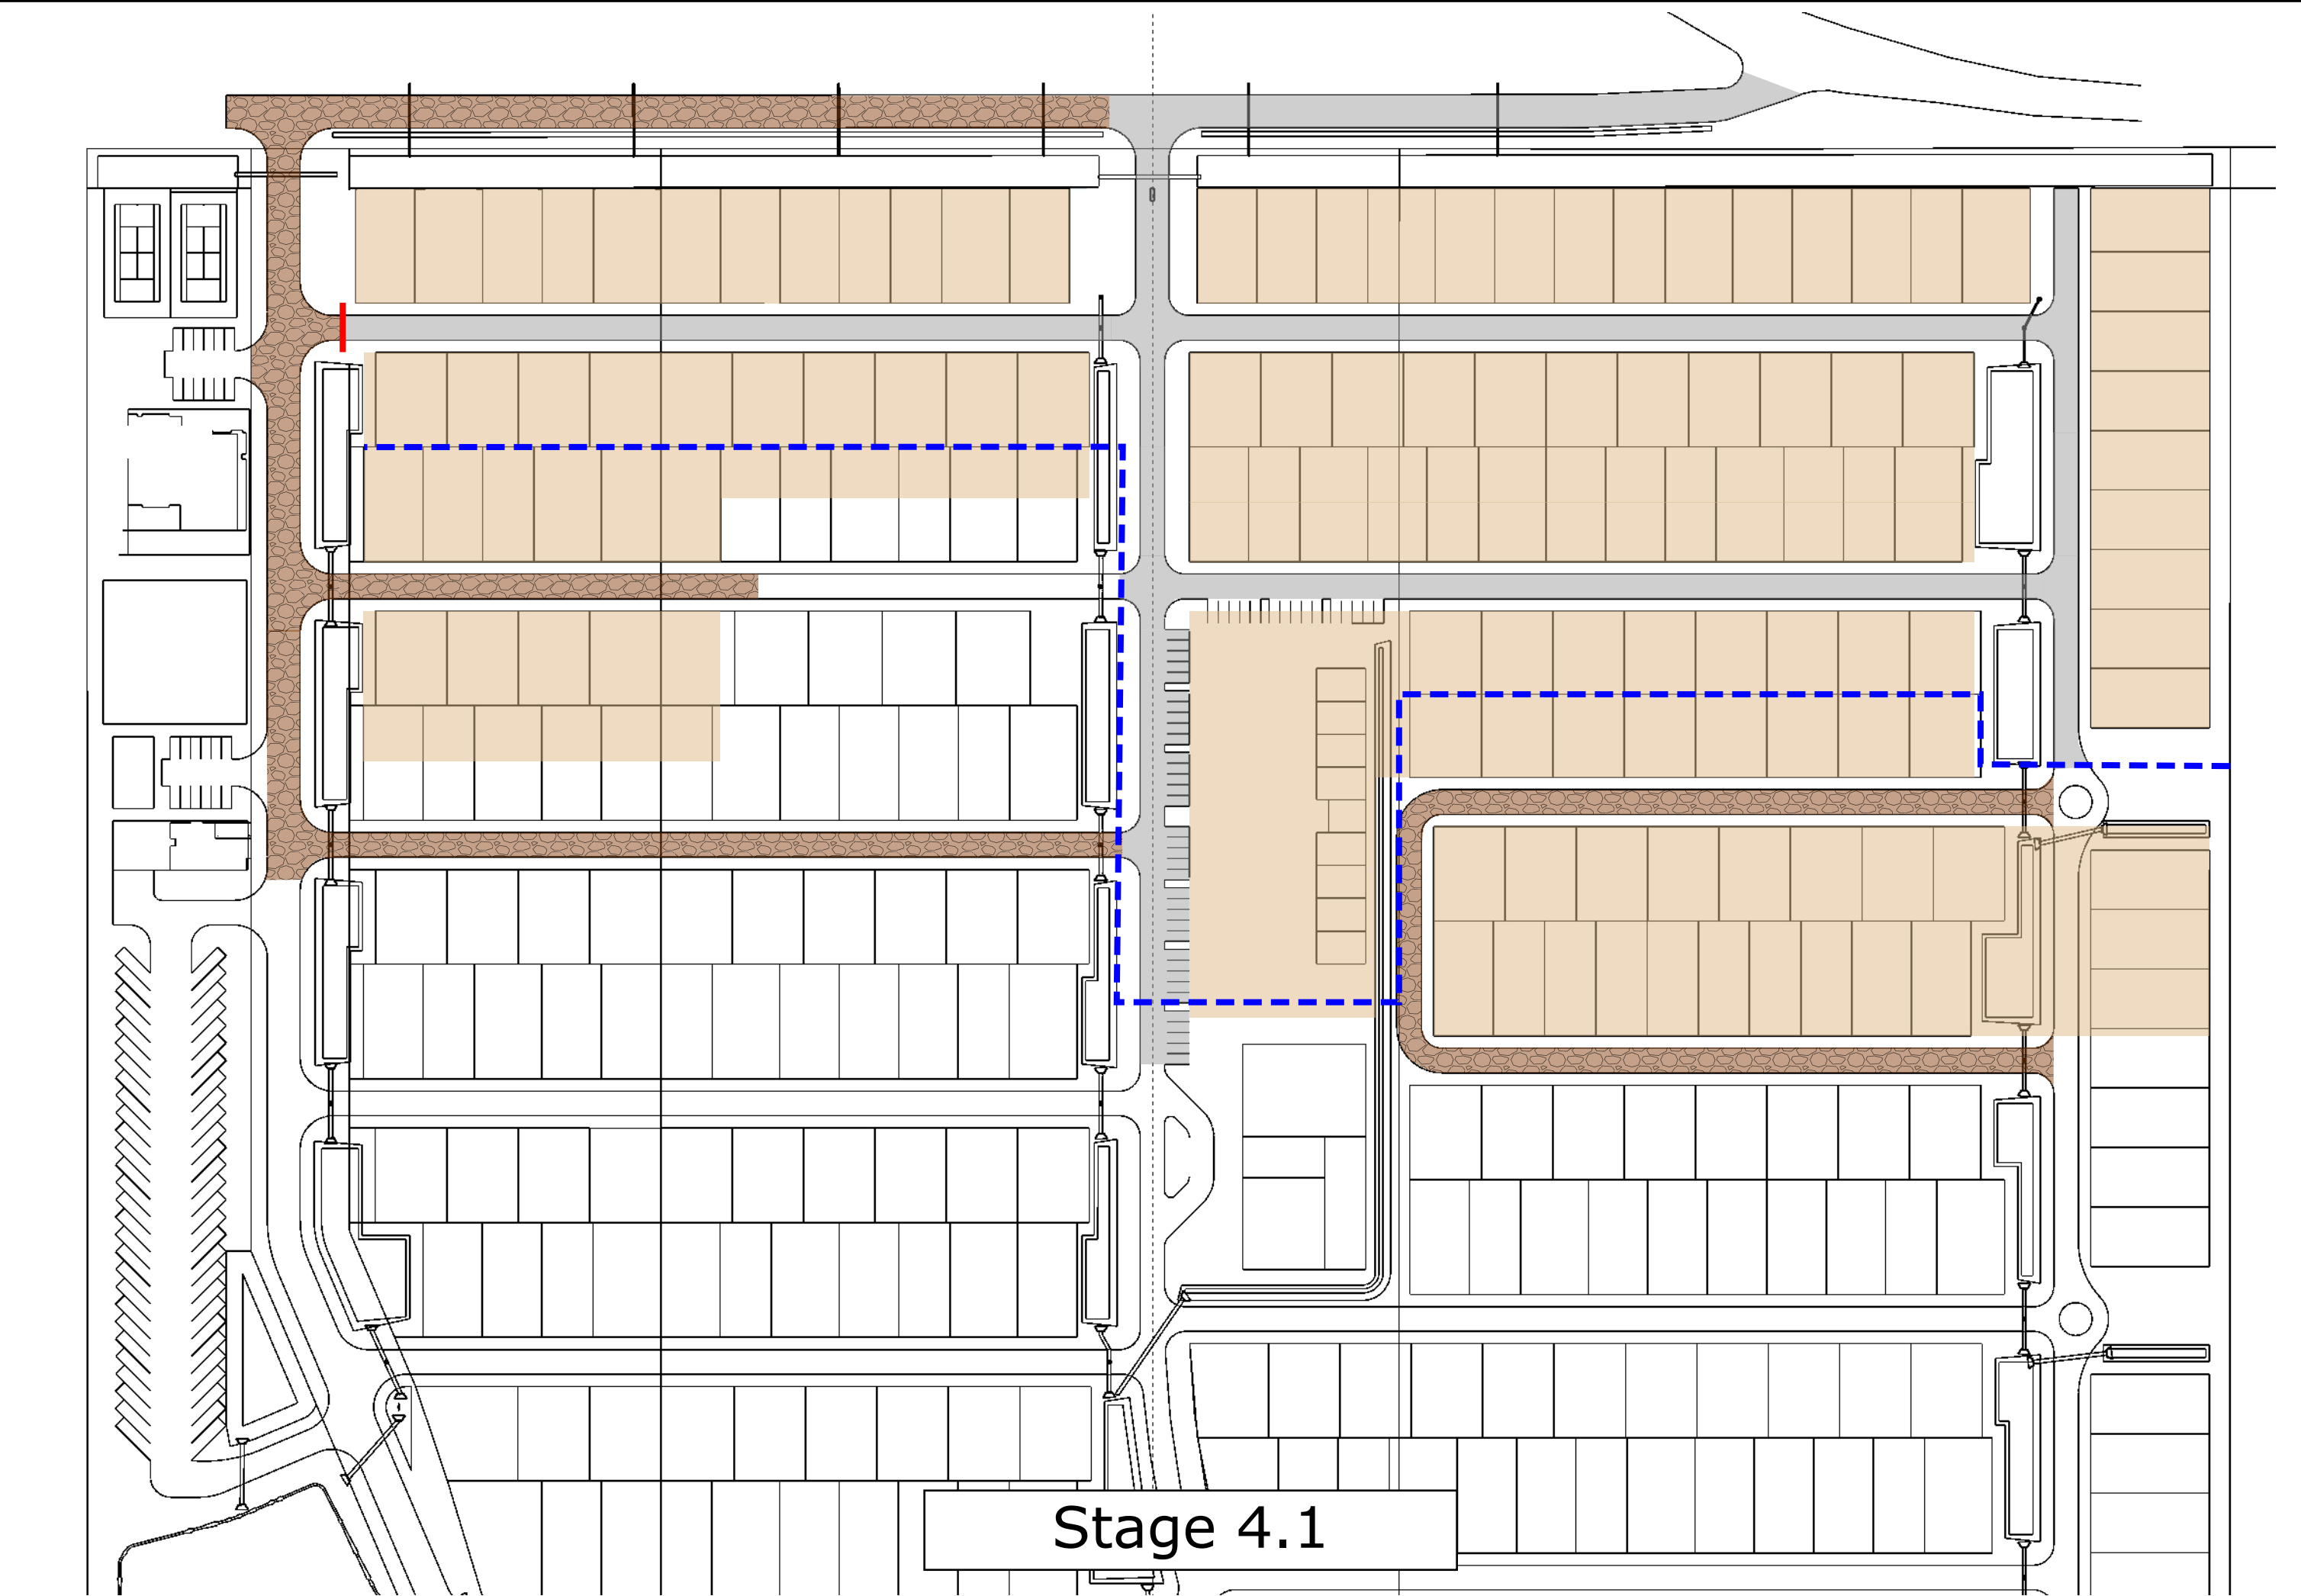


Stage 4.1

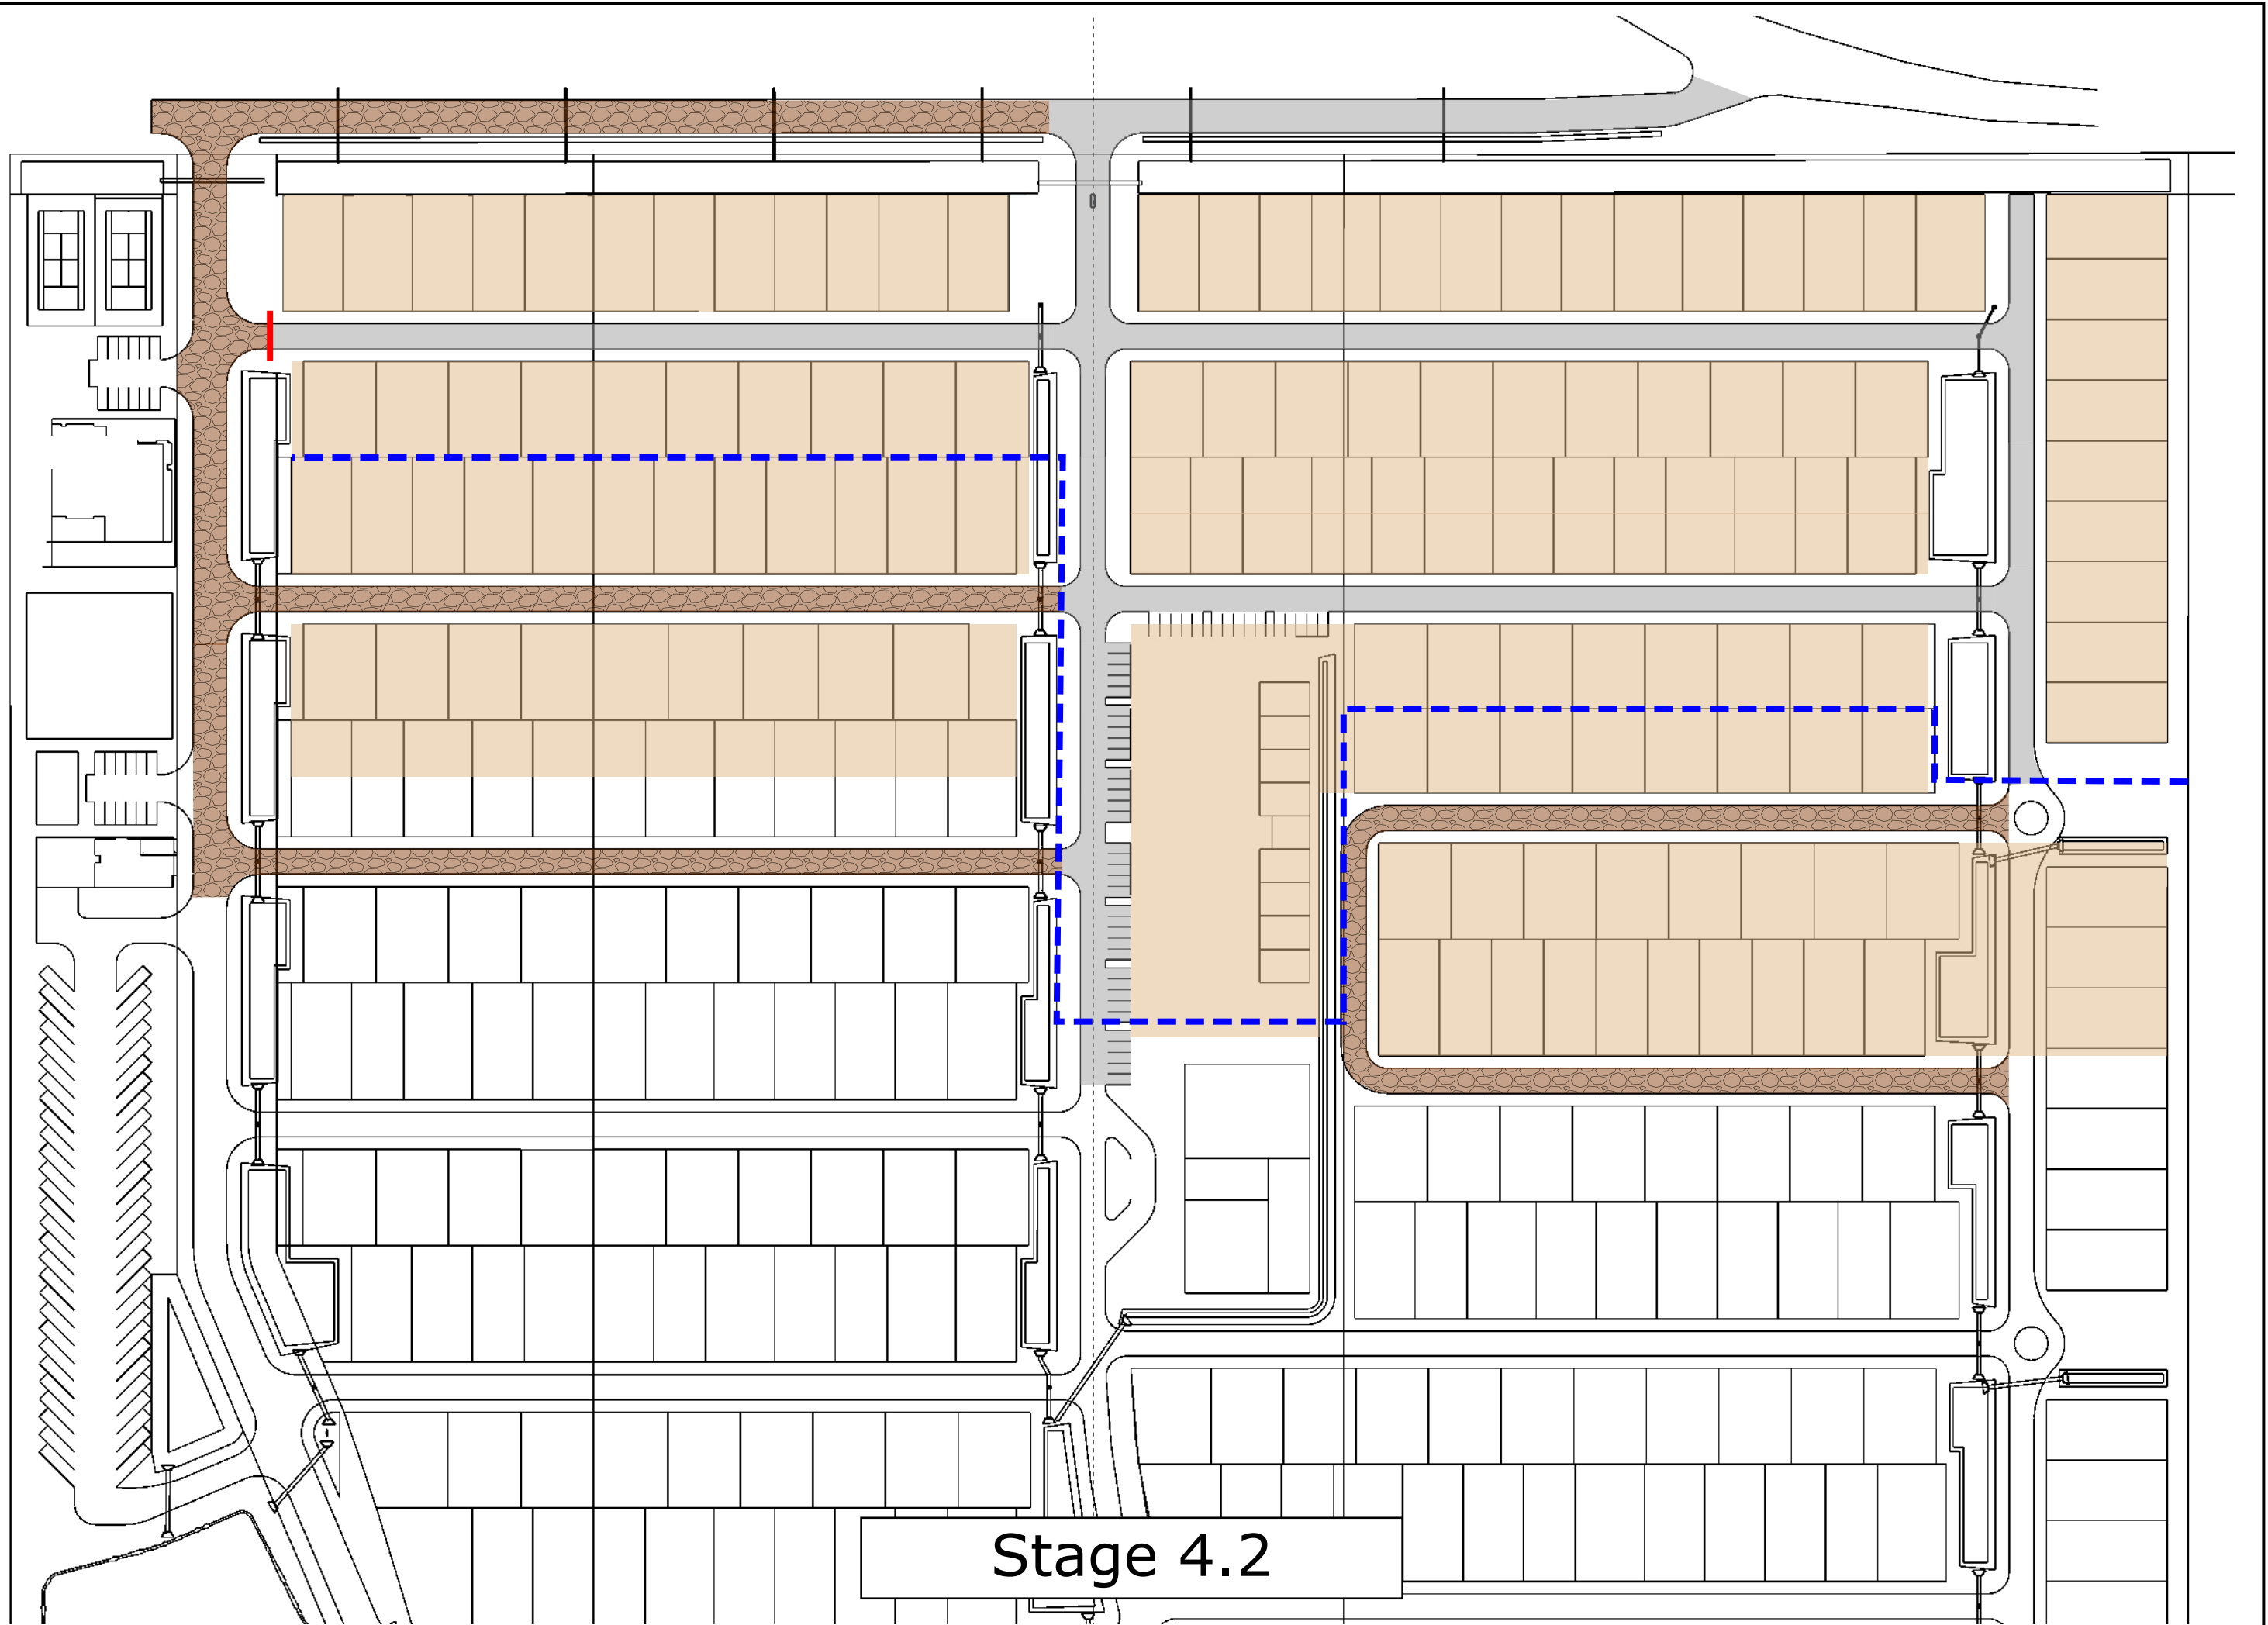


Stage 4.2

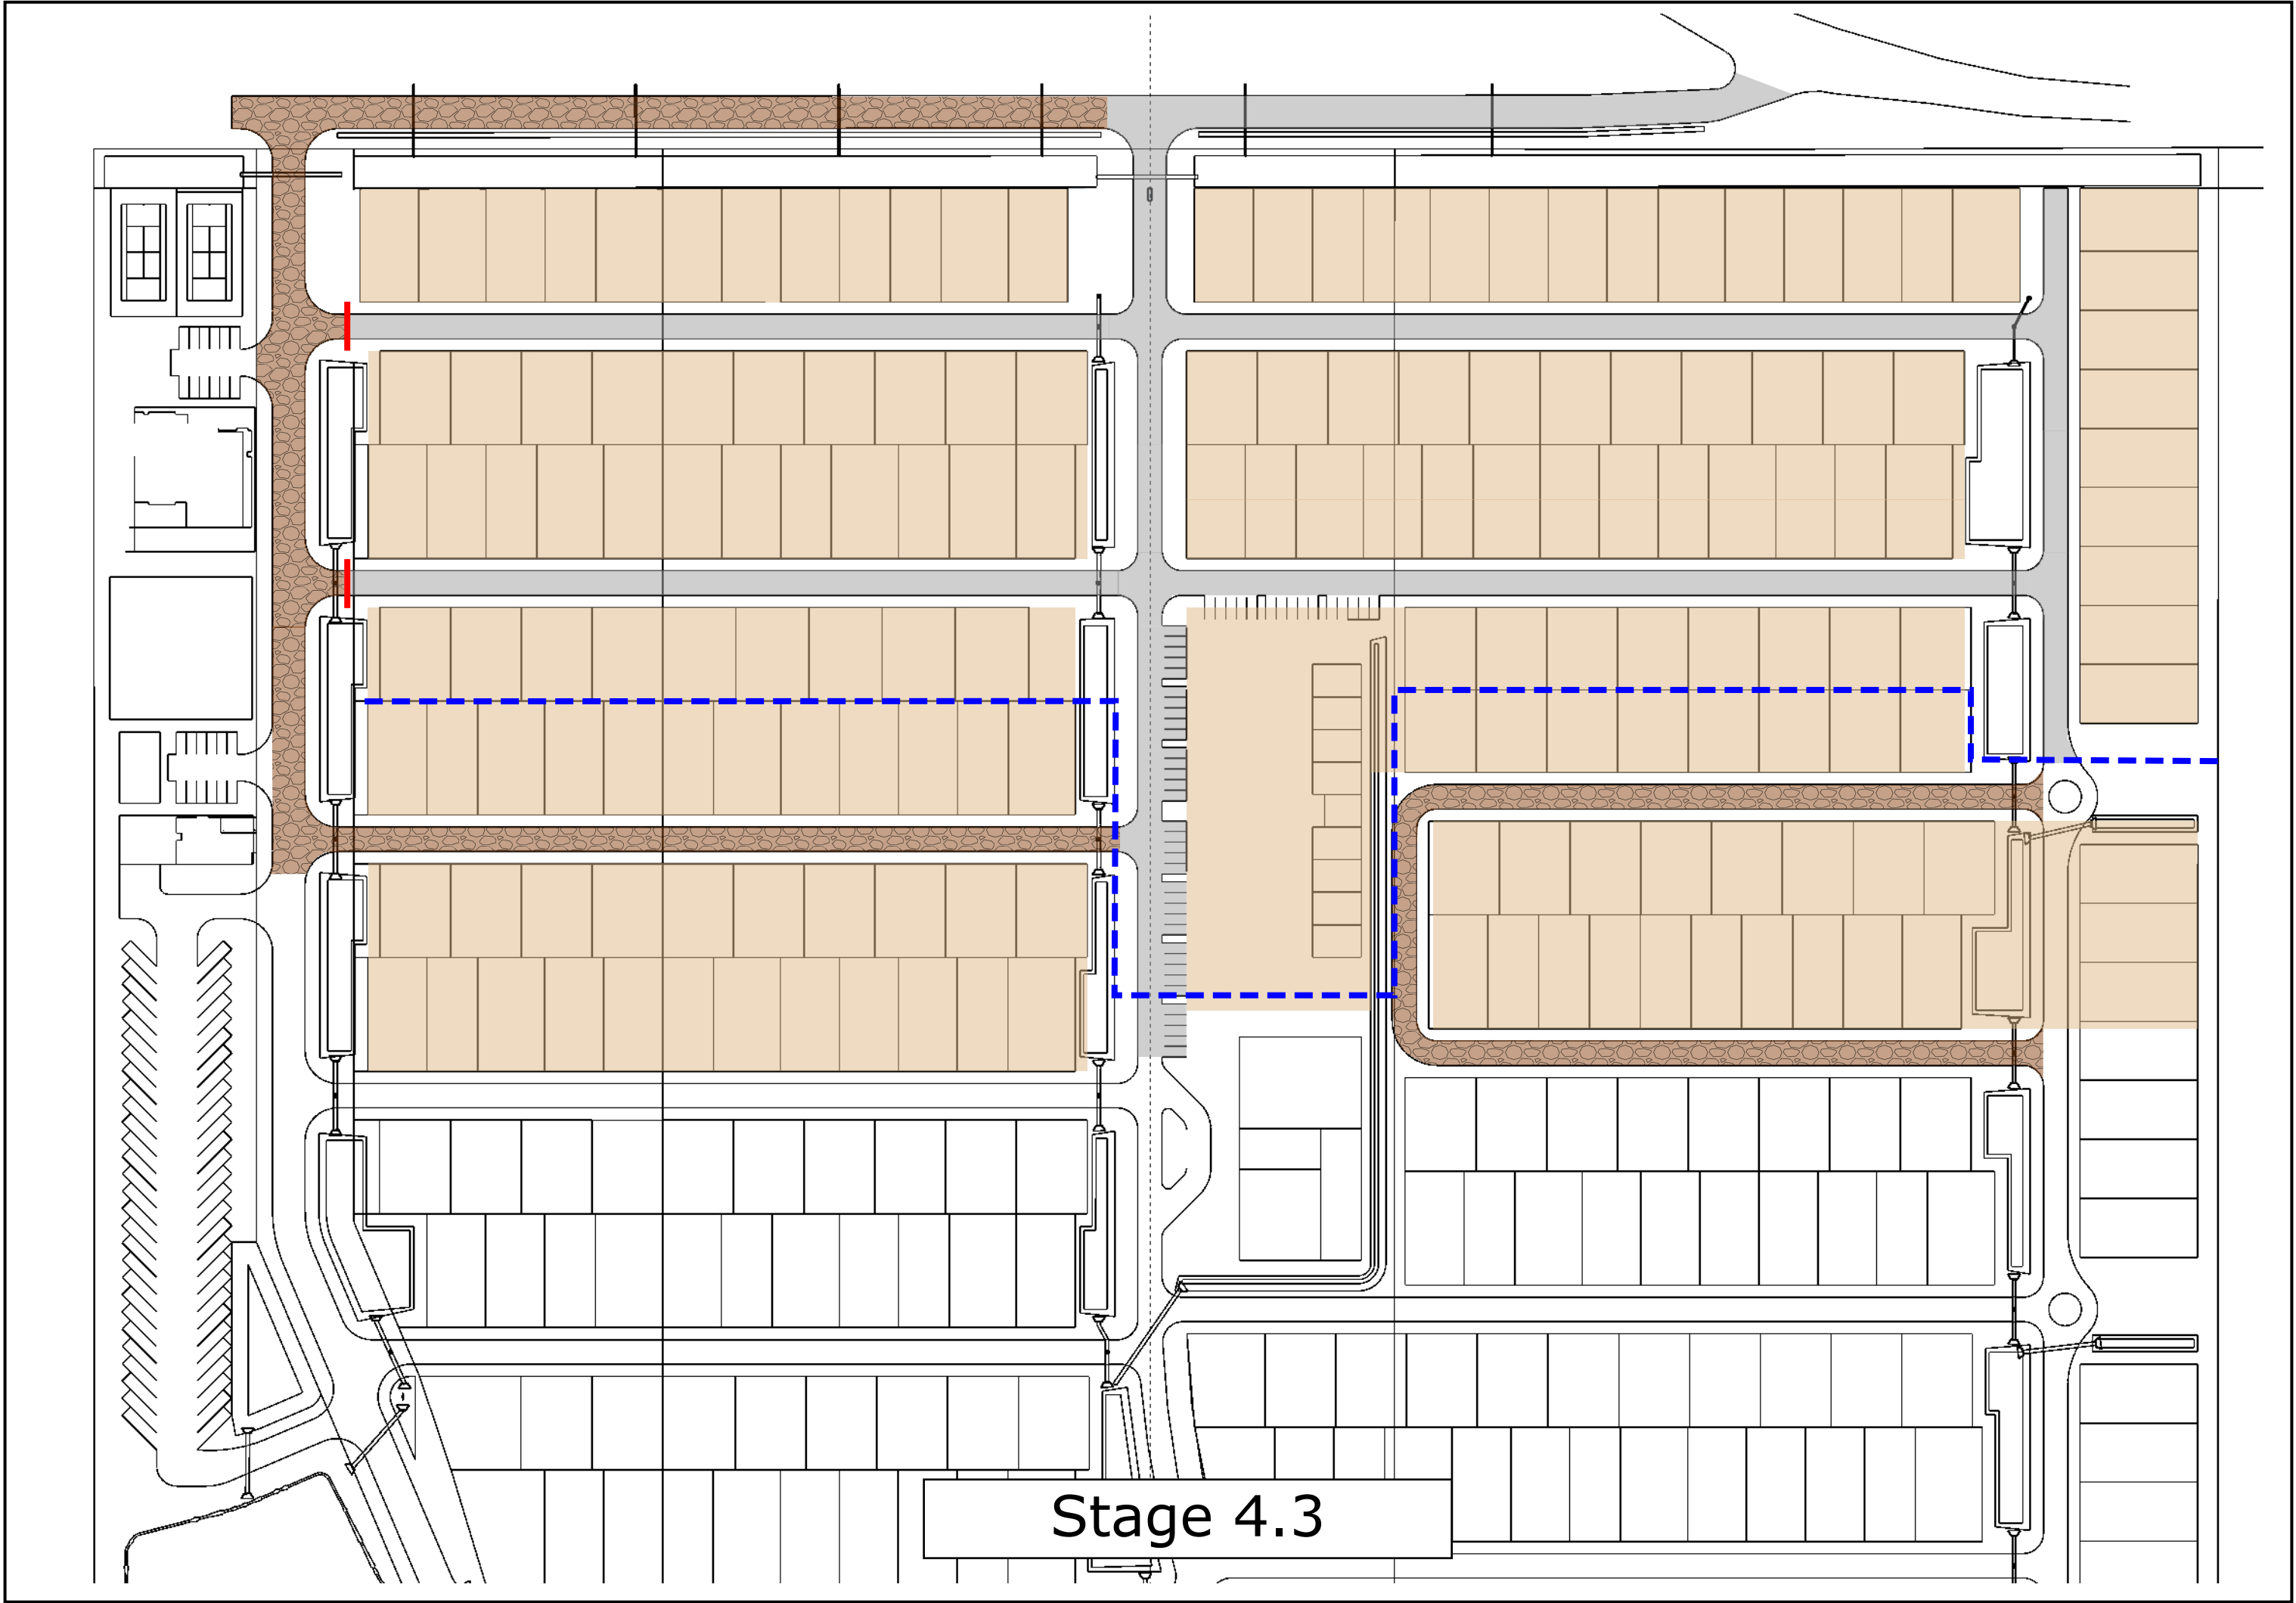


Stage 4.3

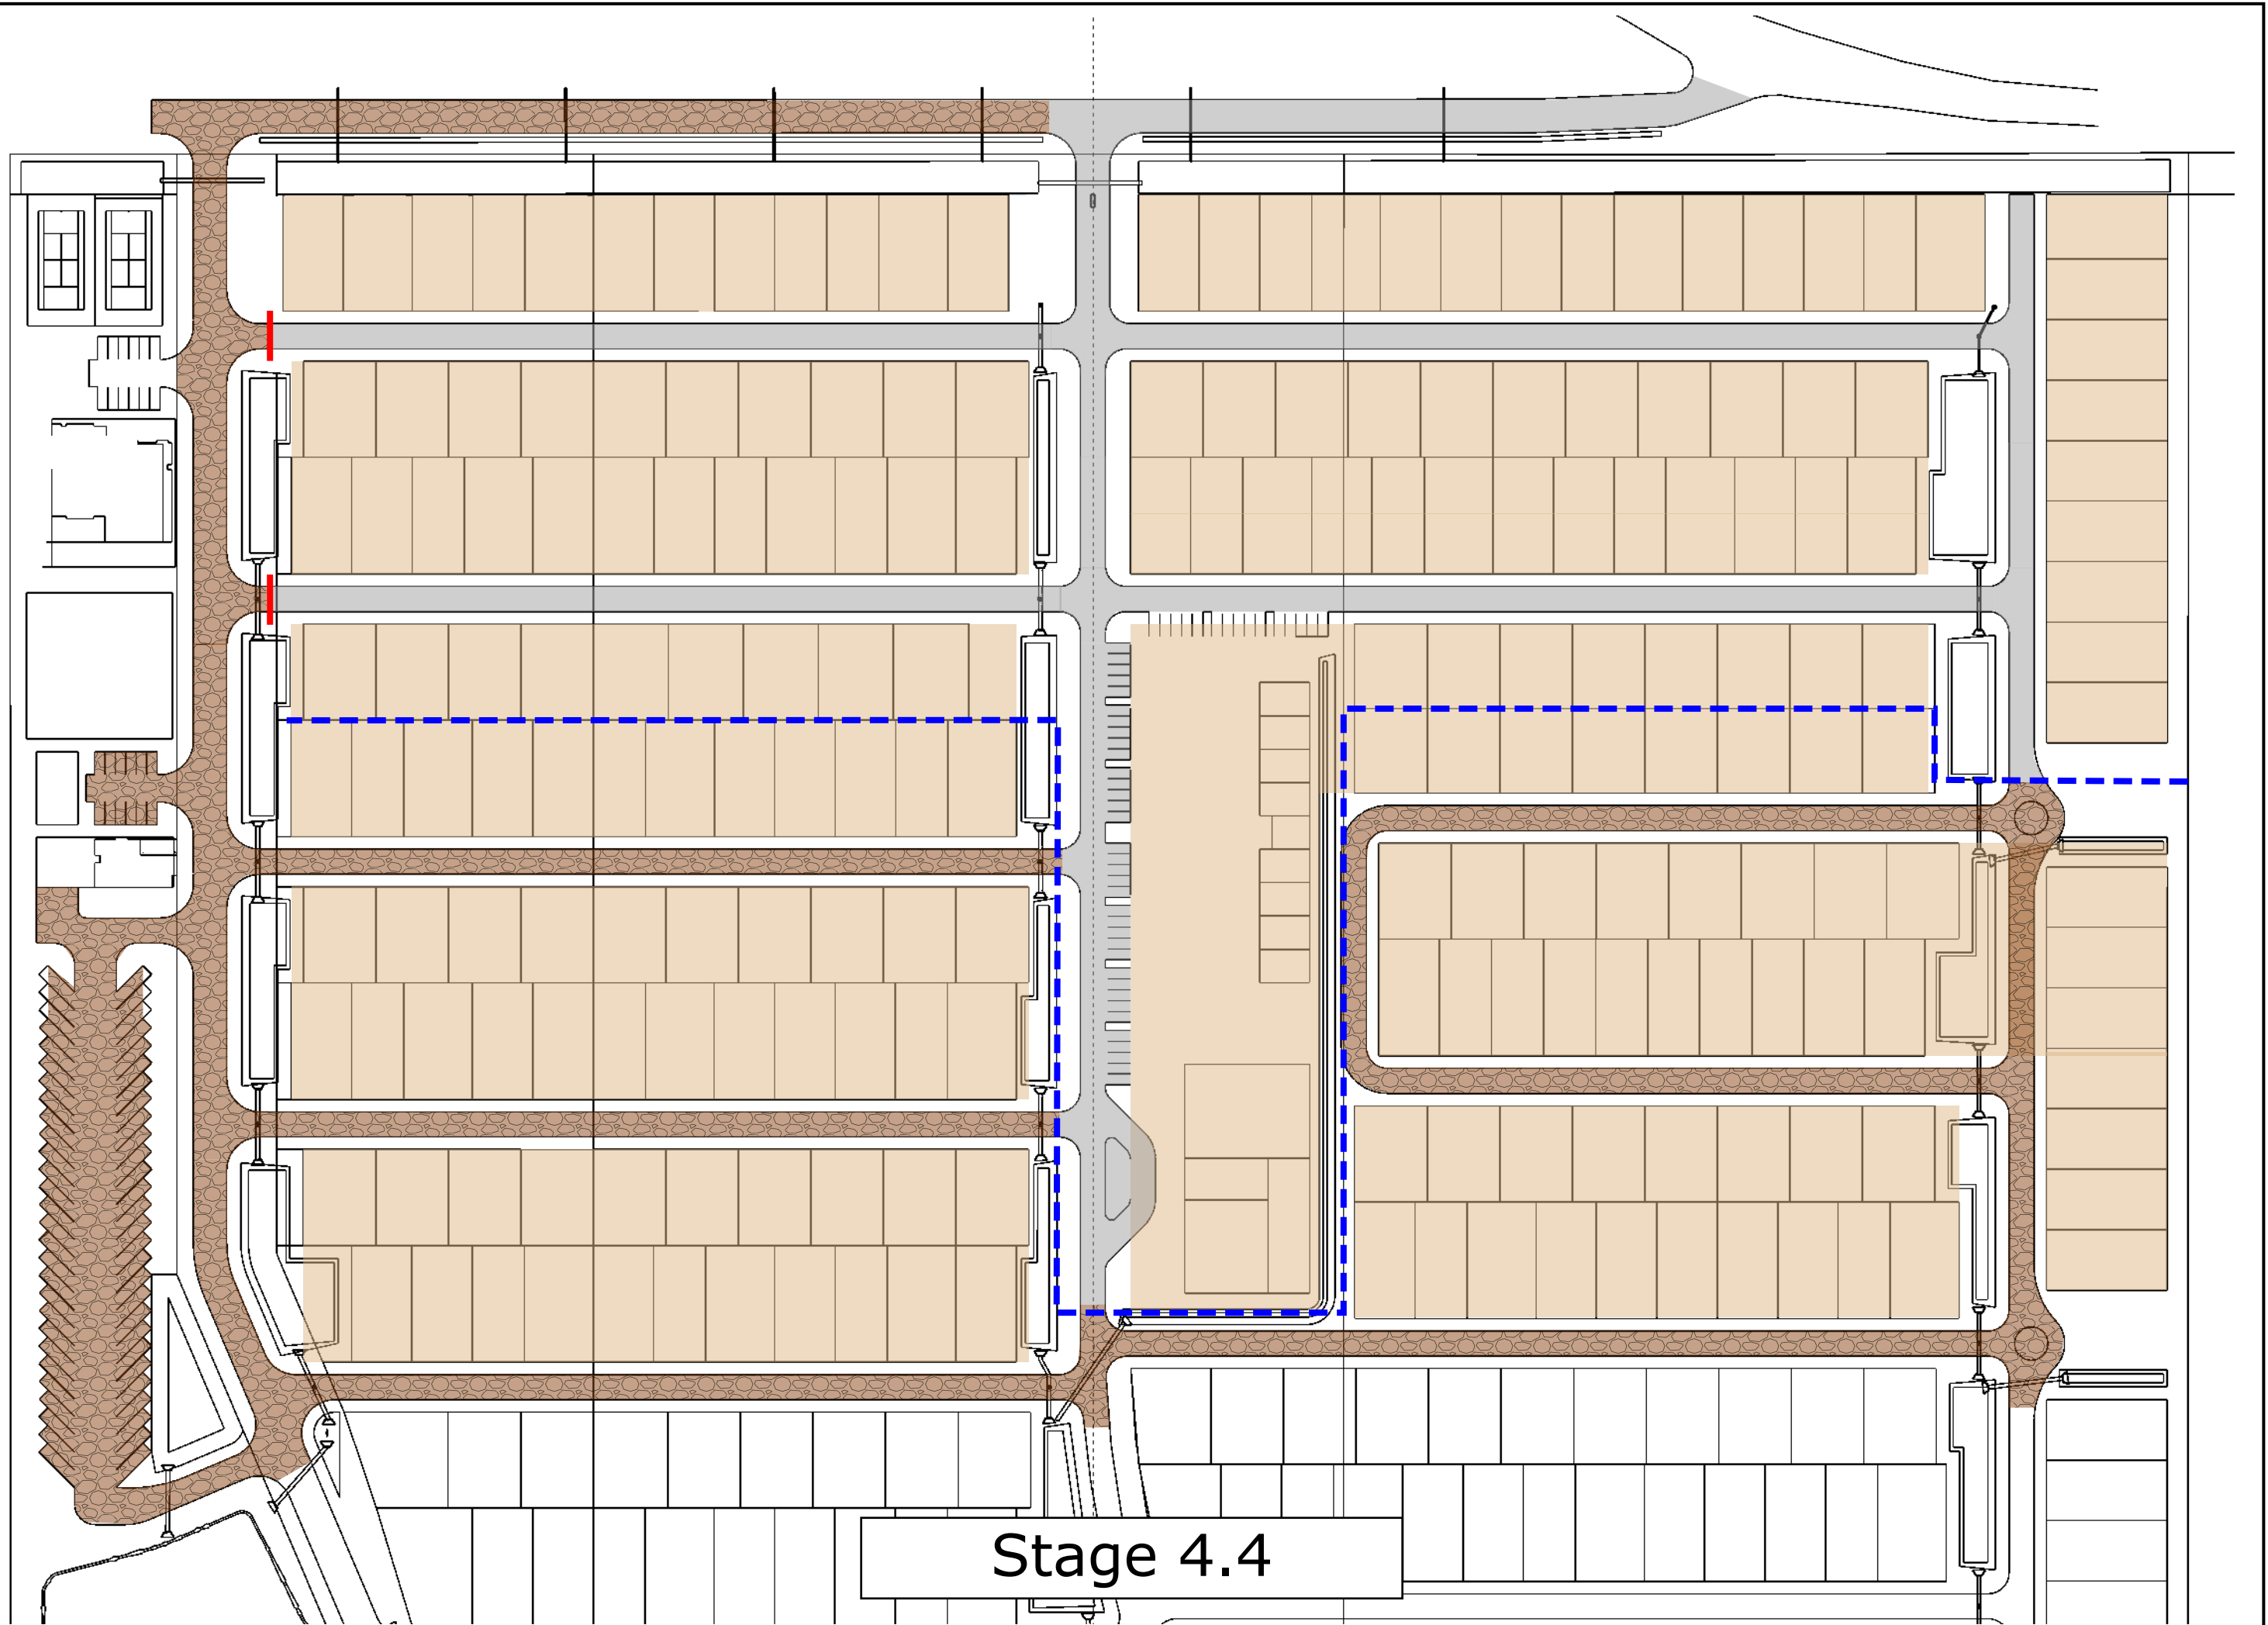


Stage 4.4

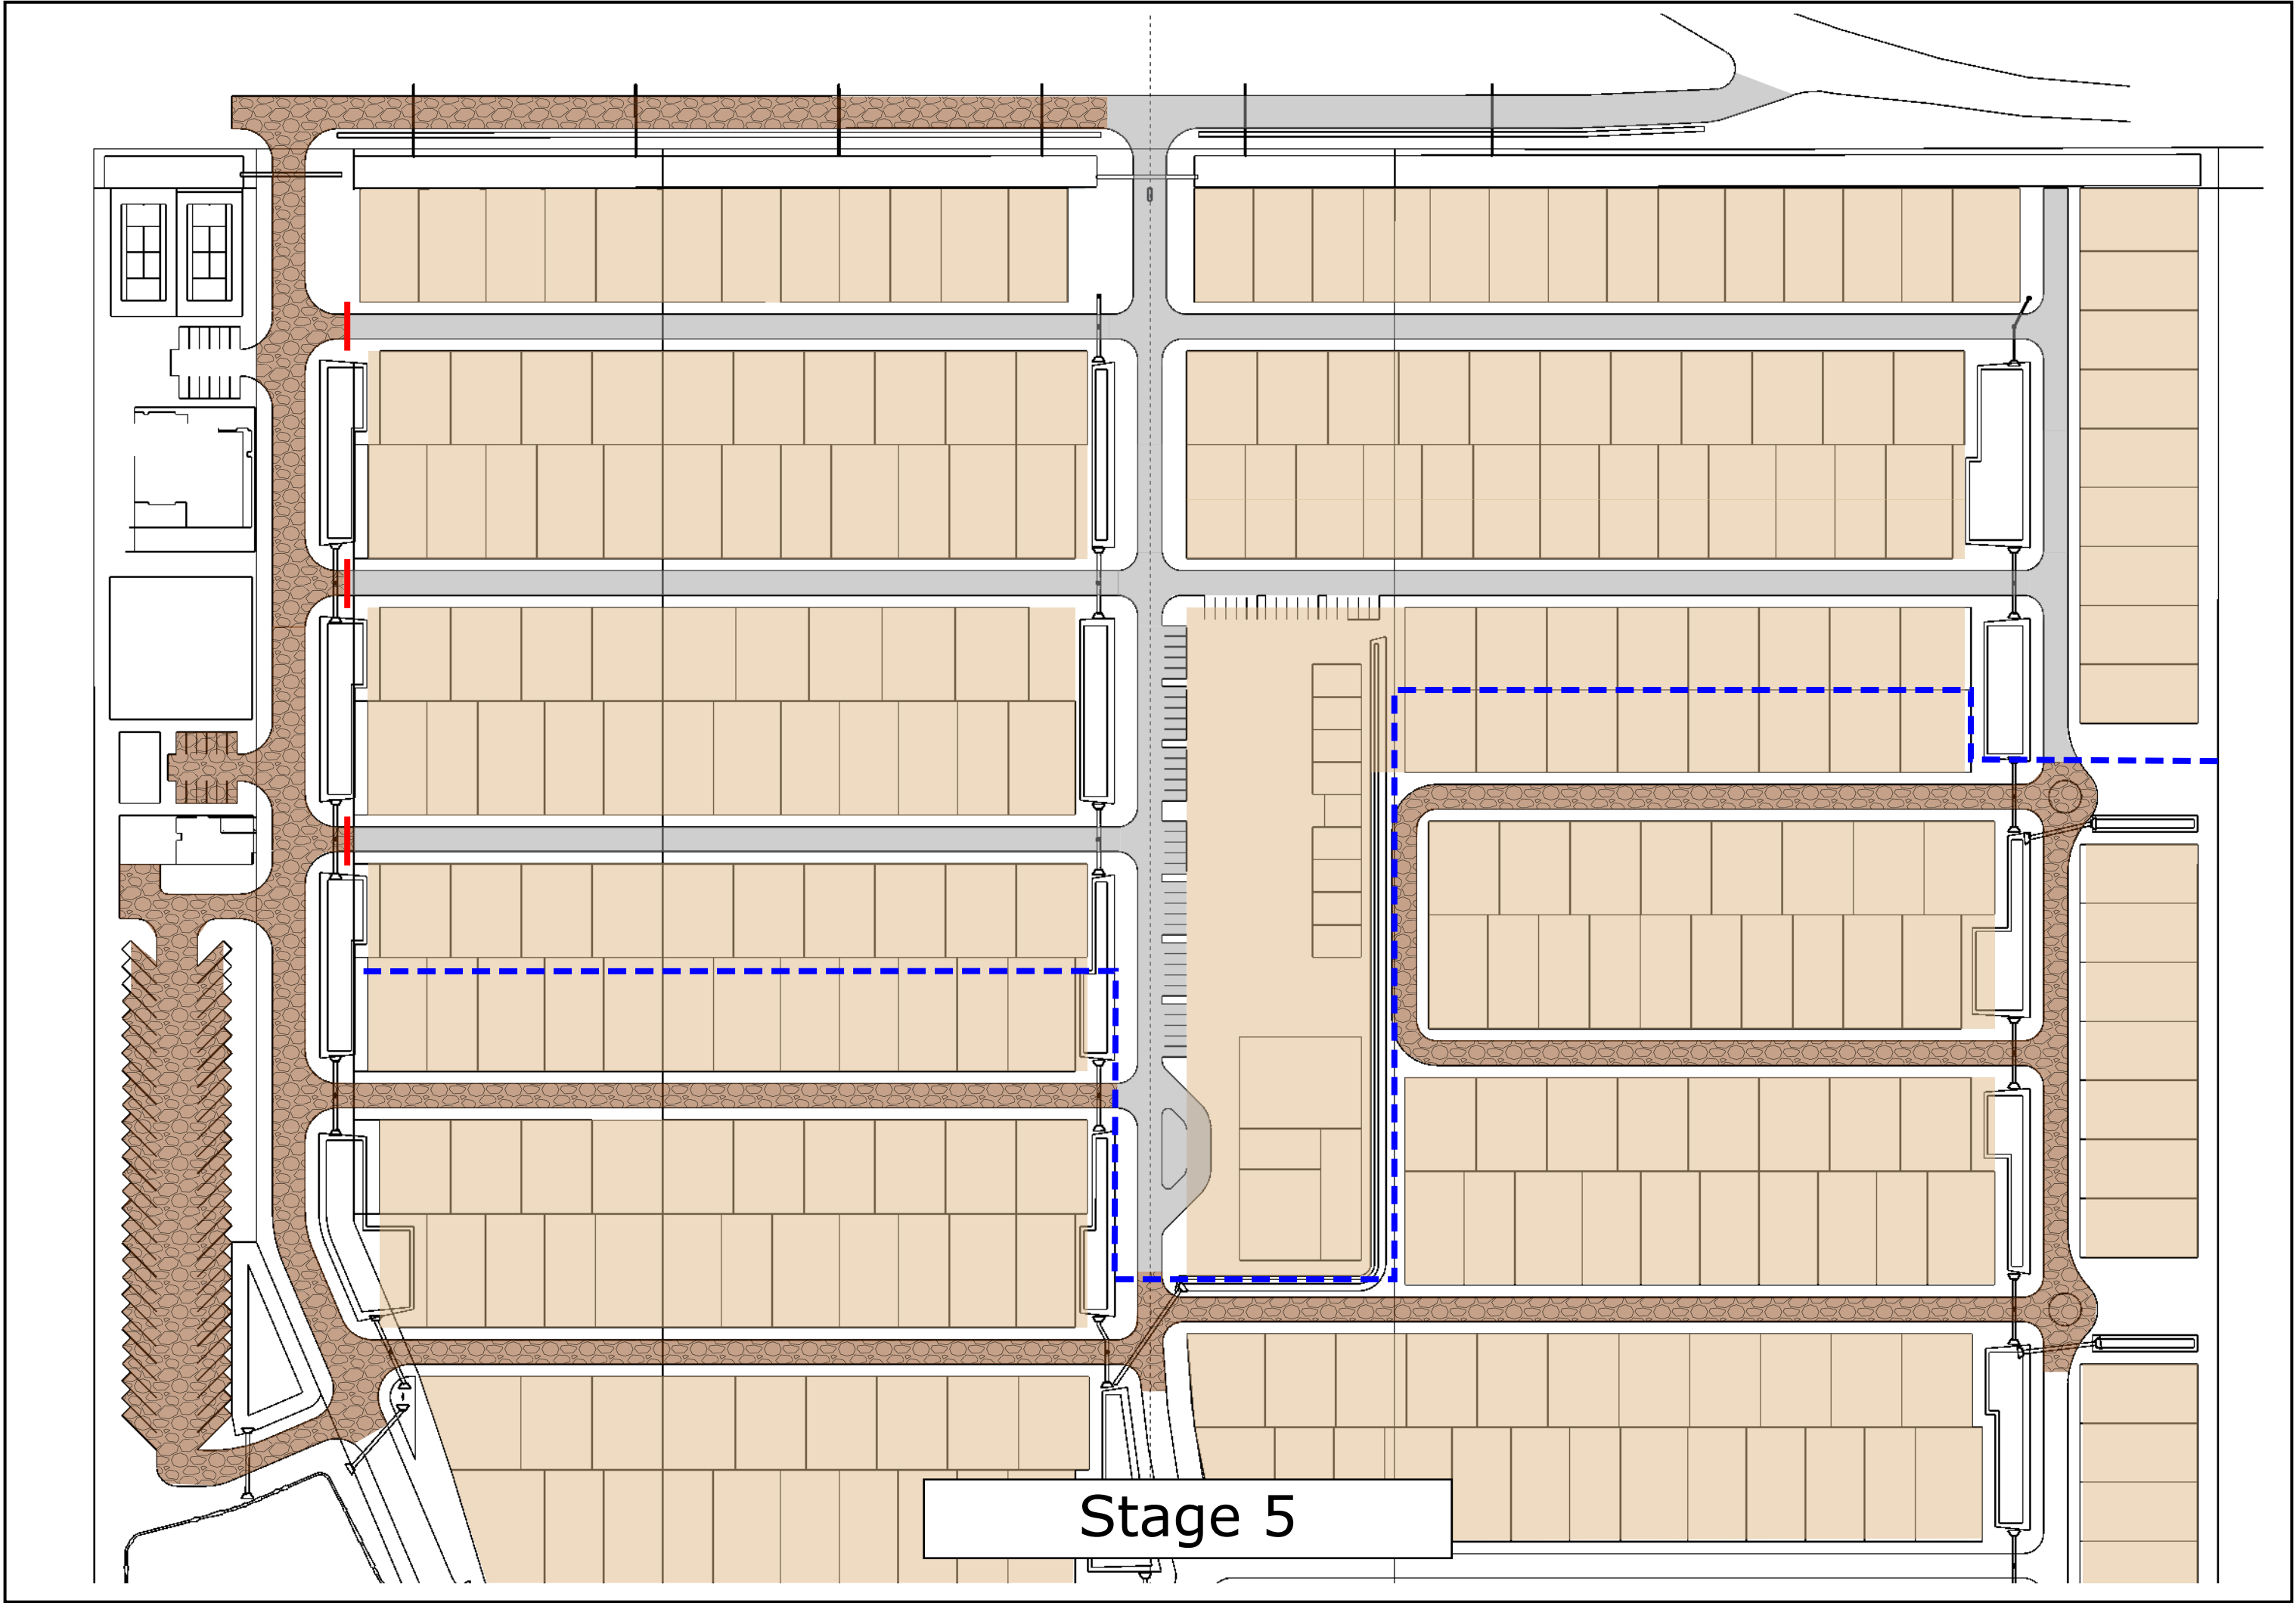


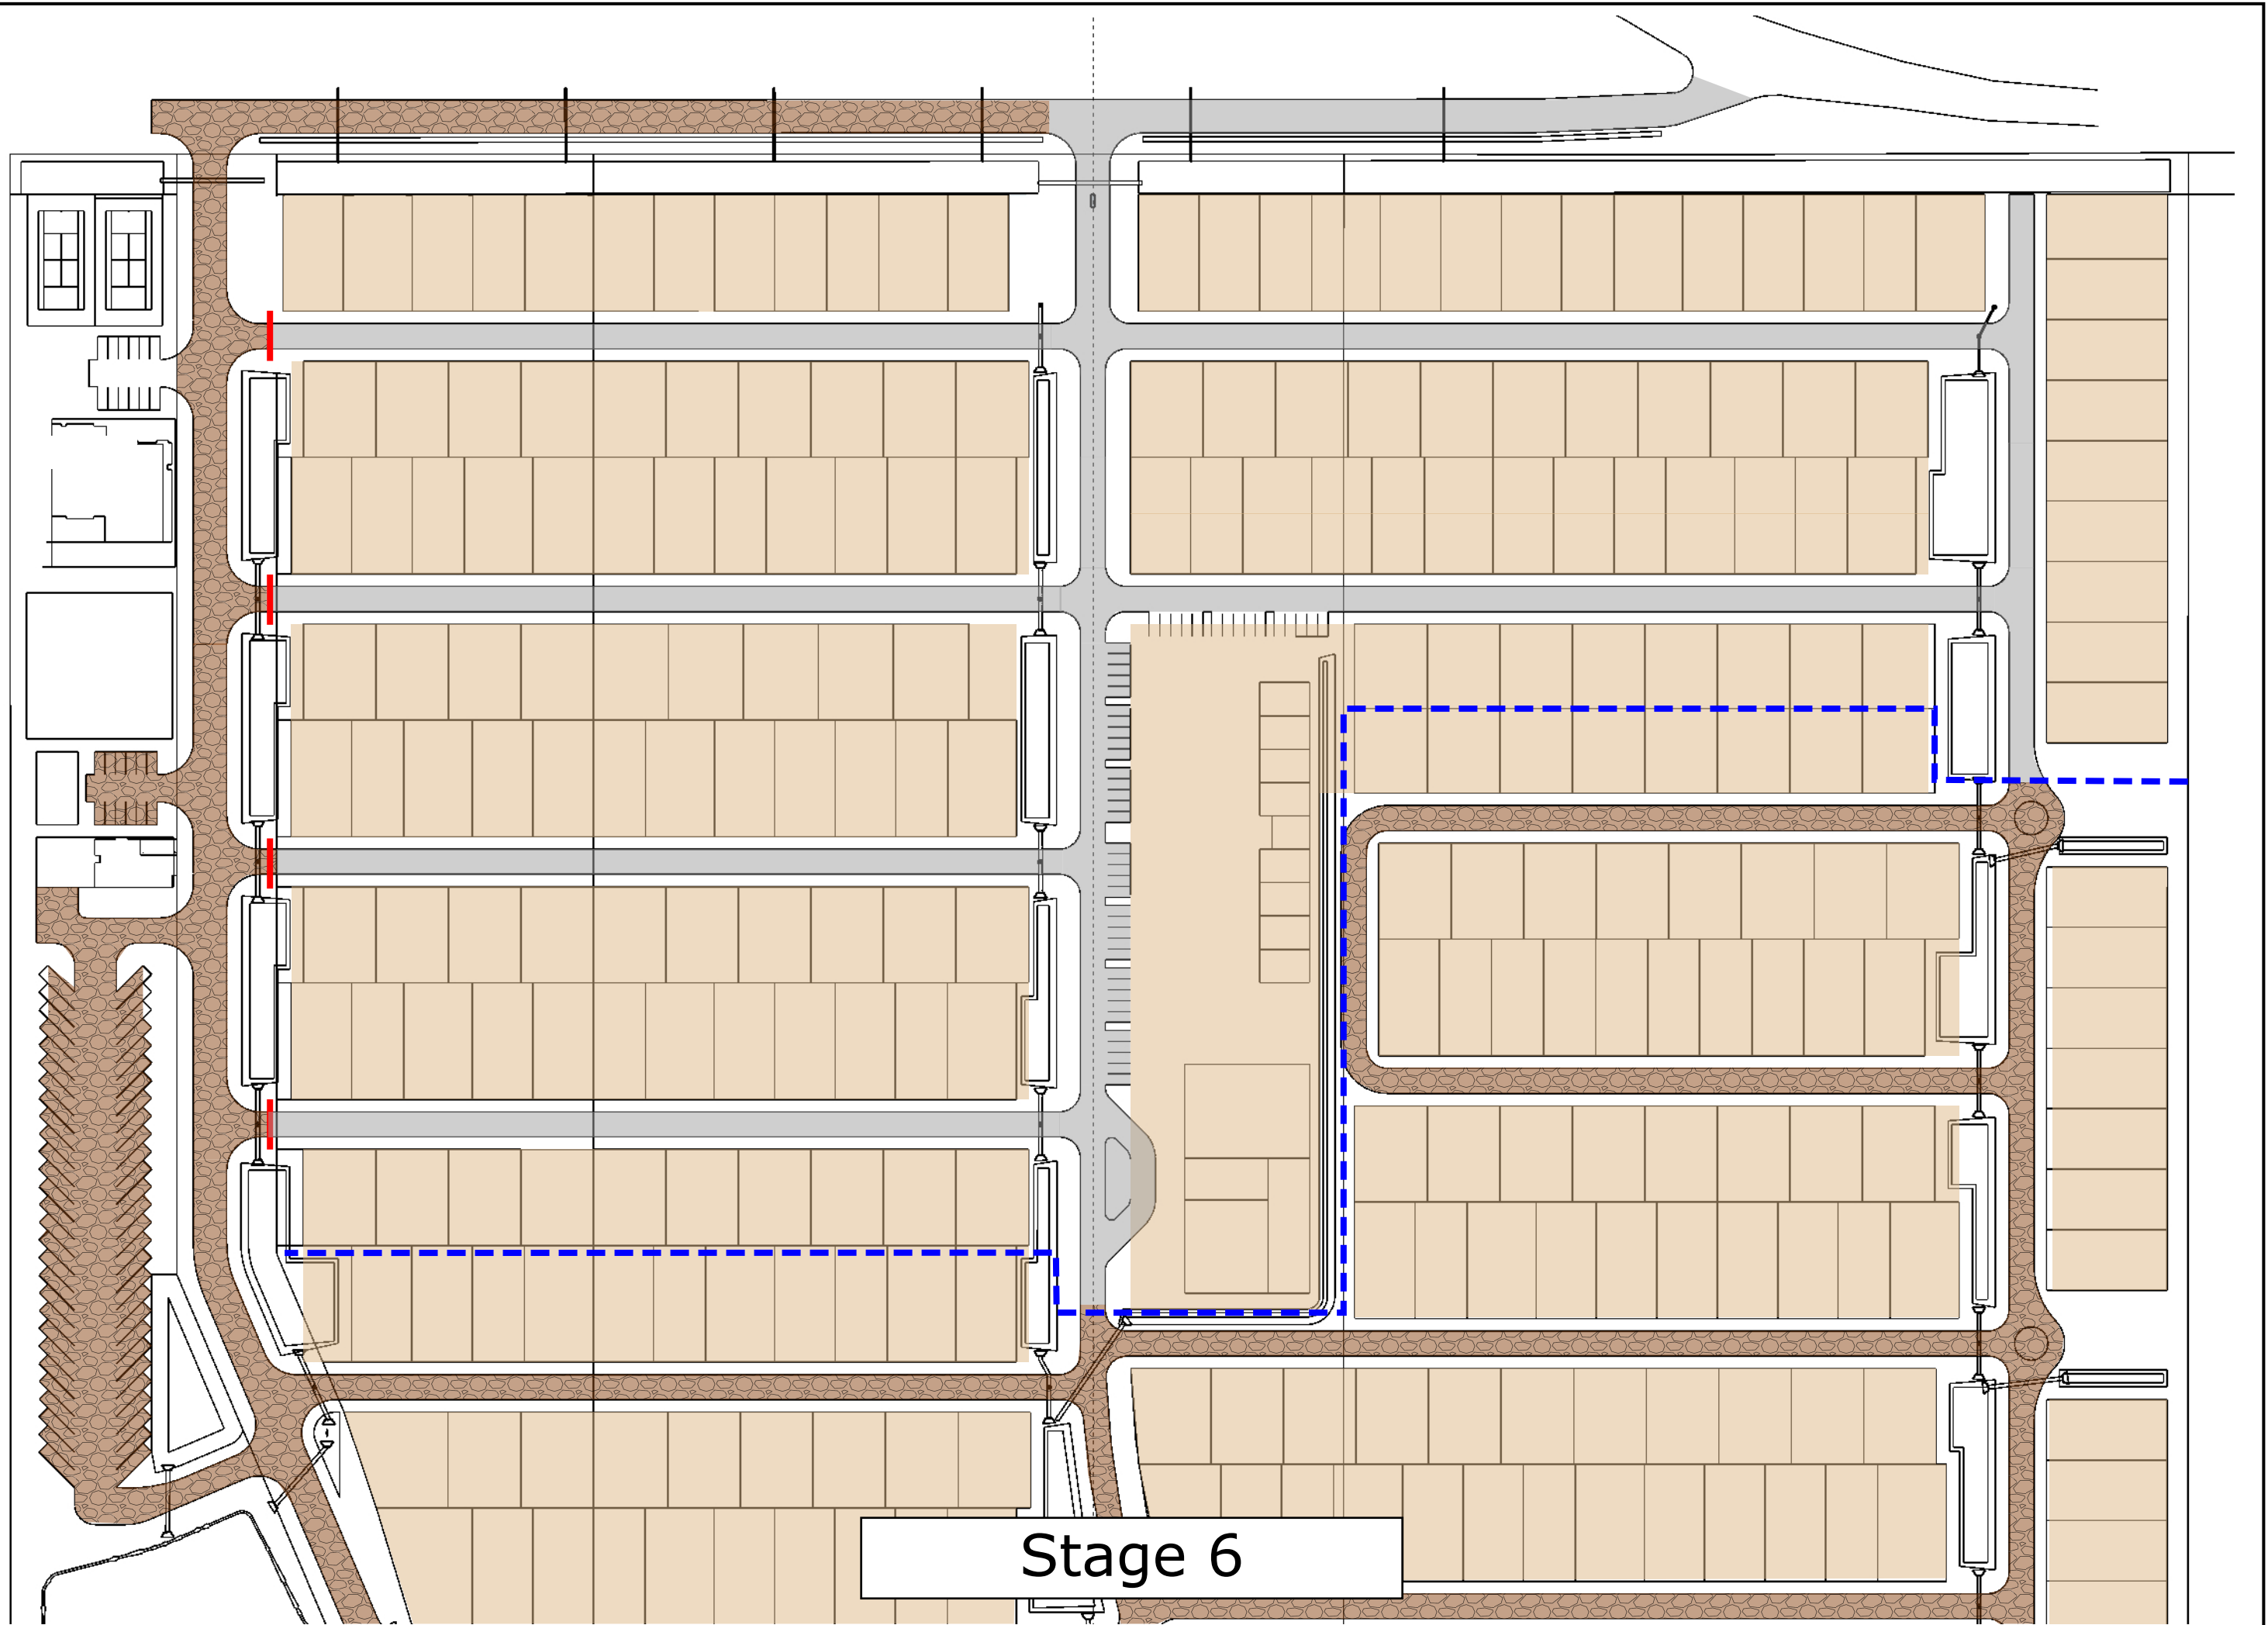


Stage 6

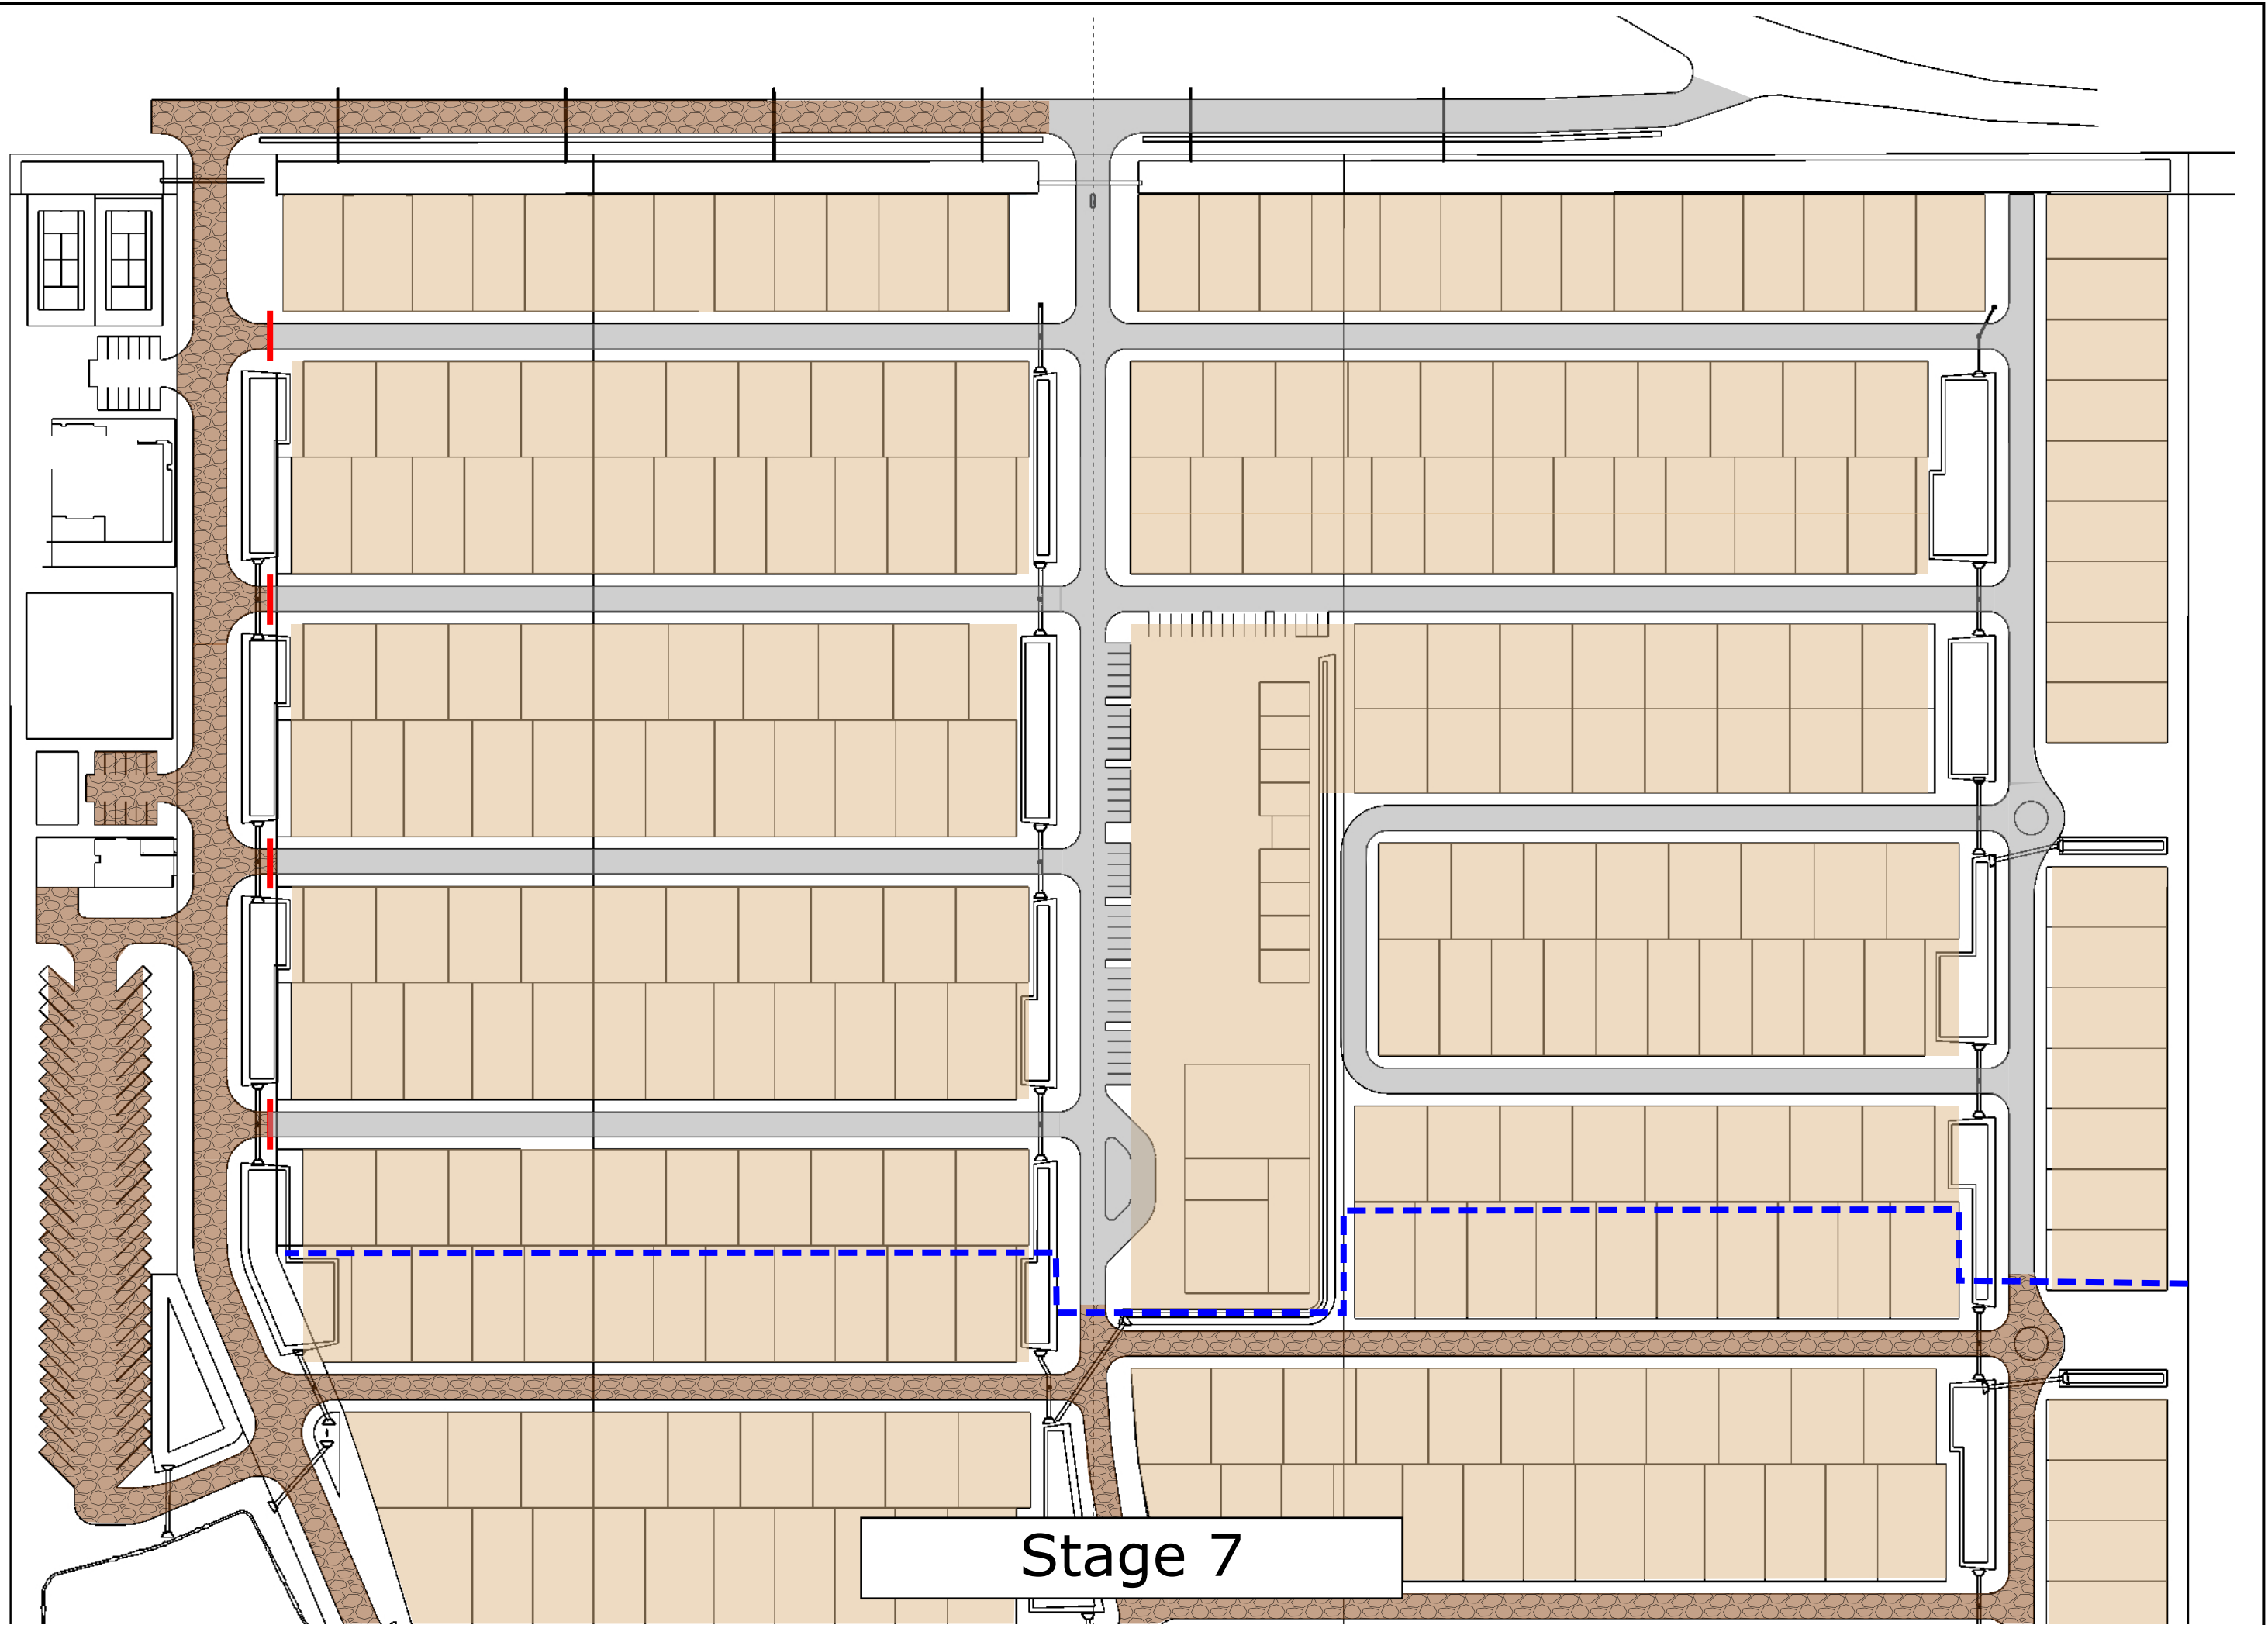


Stage 7

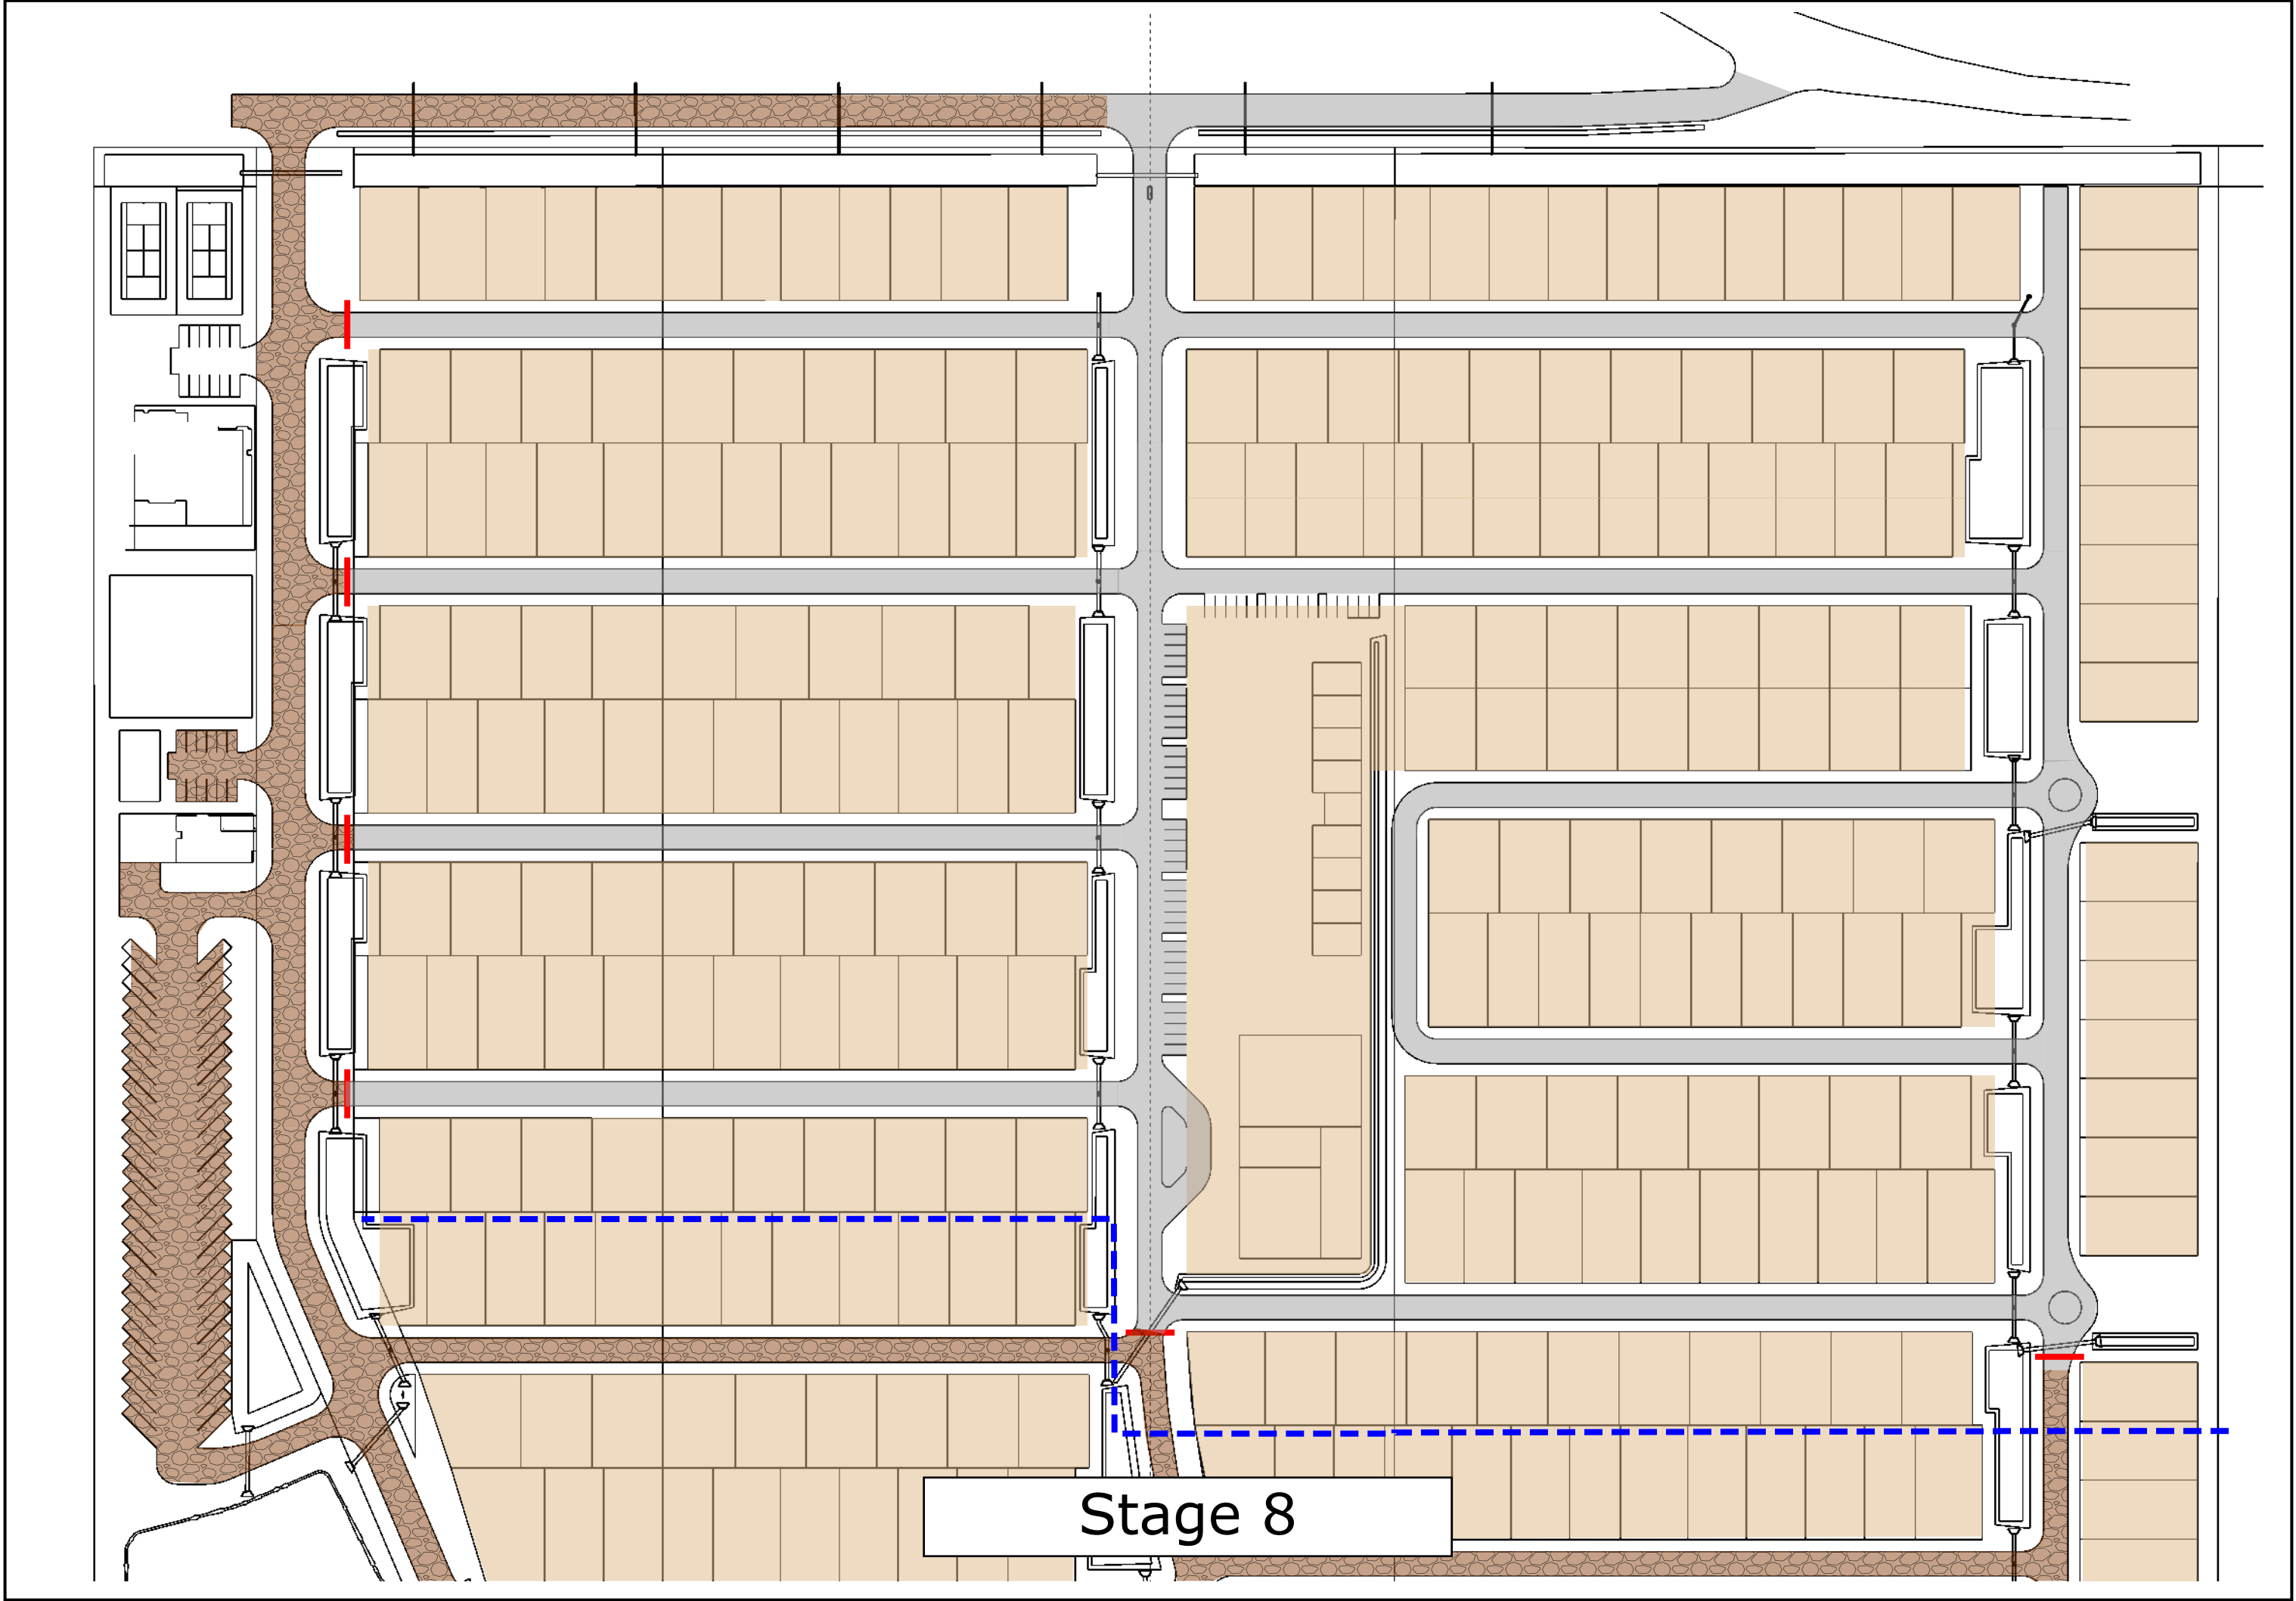


Stage 8

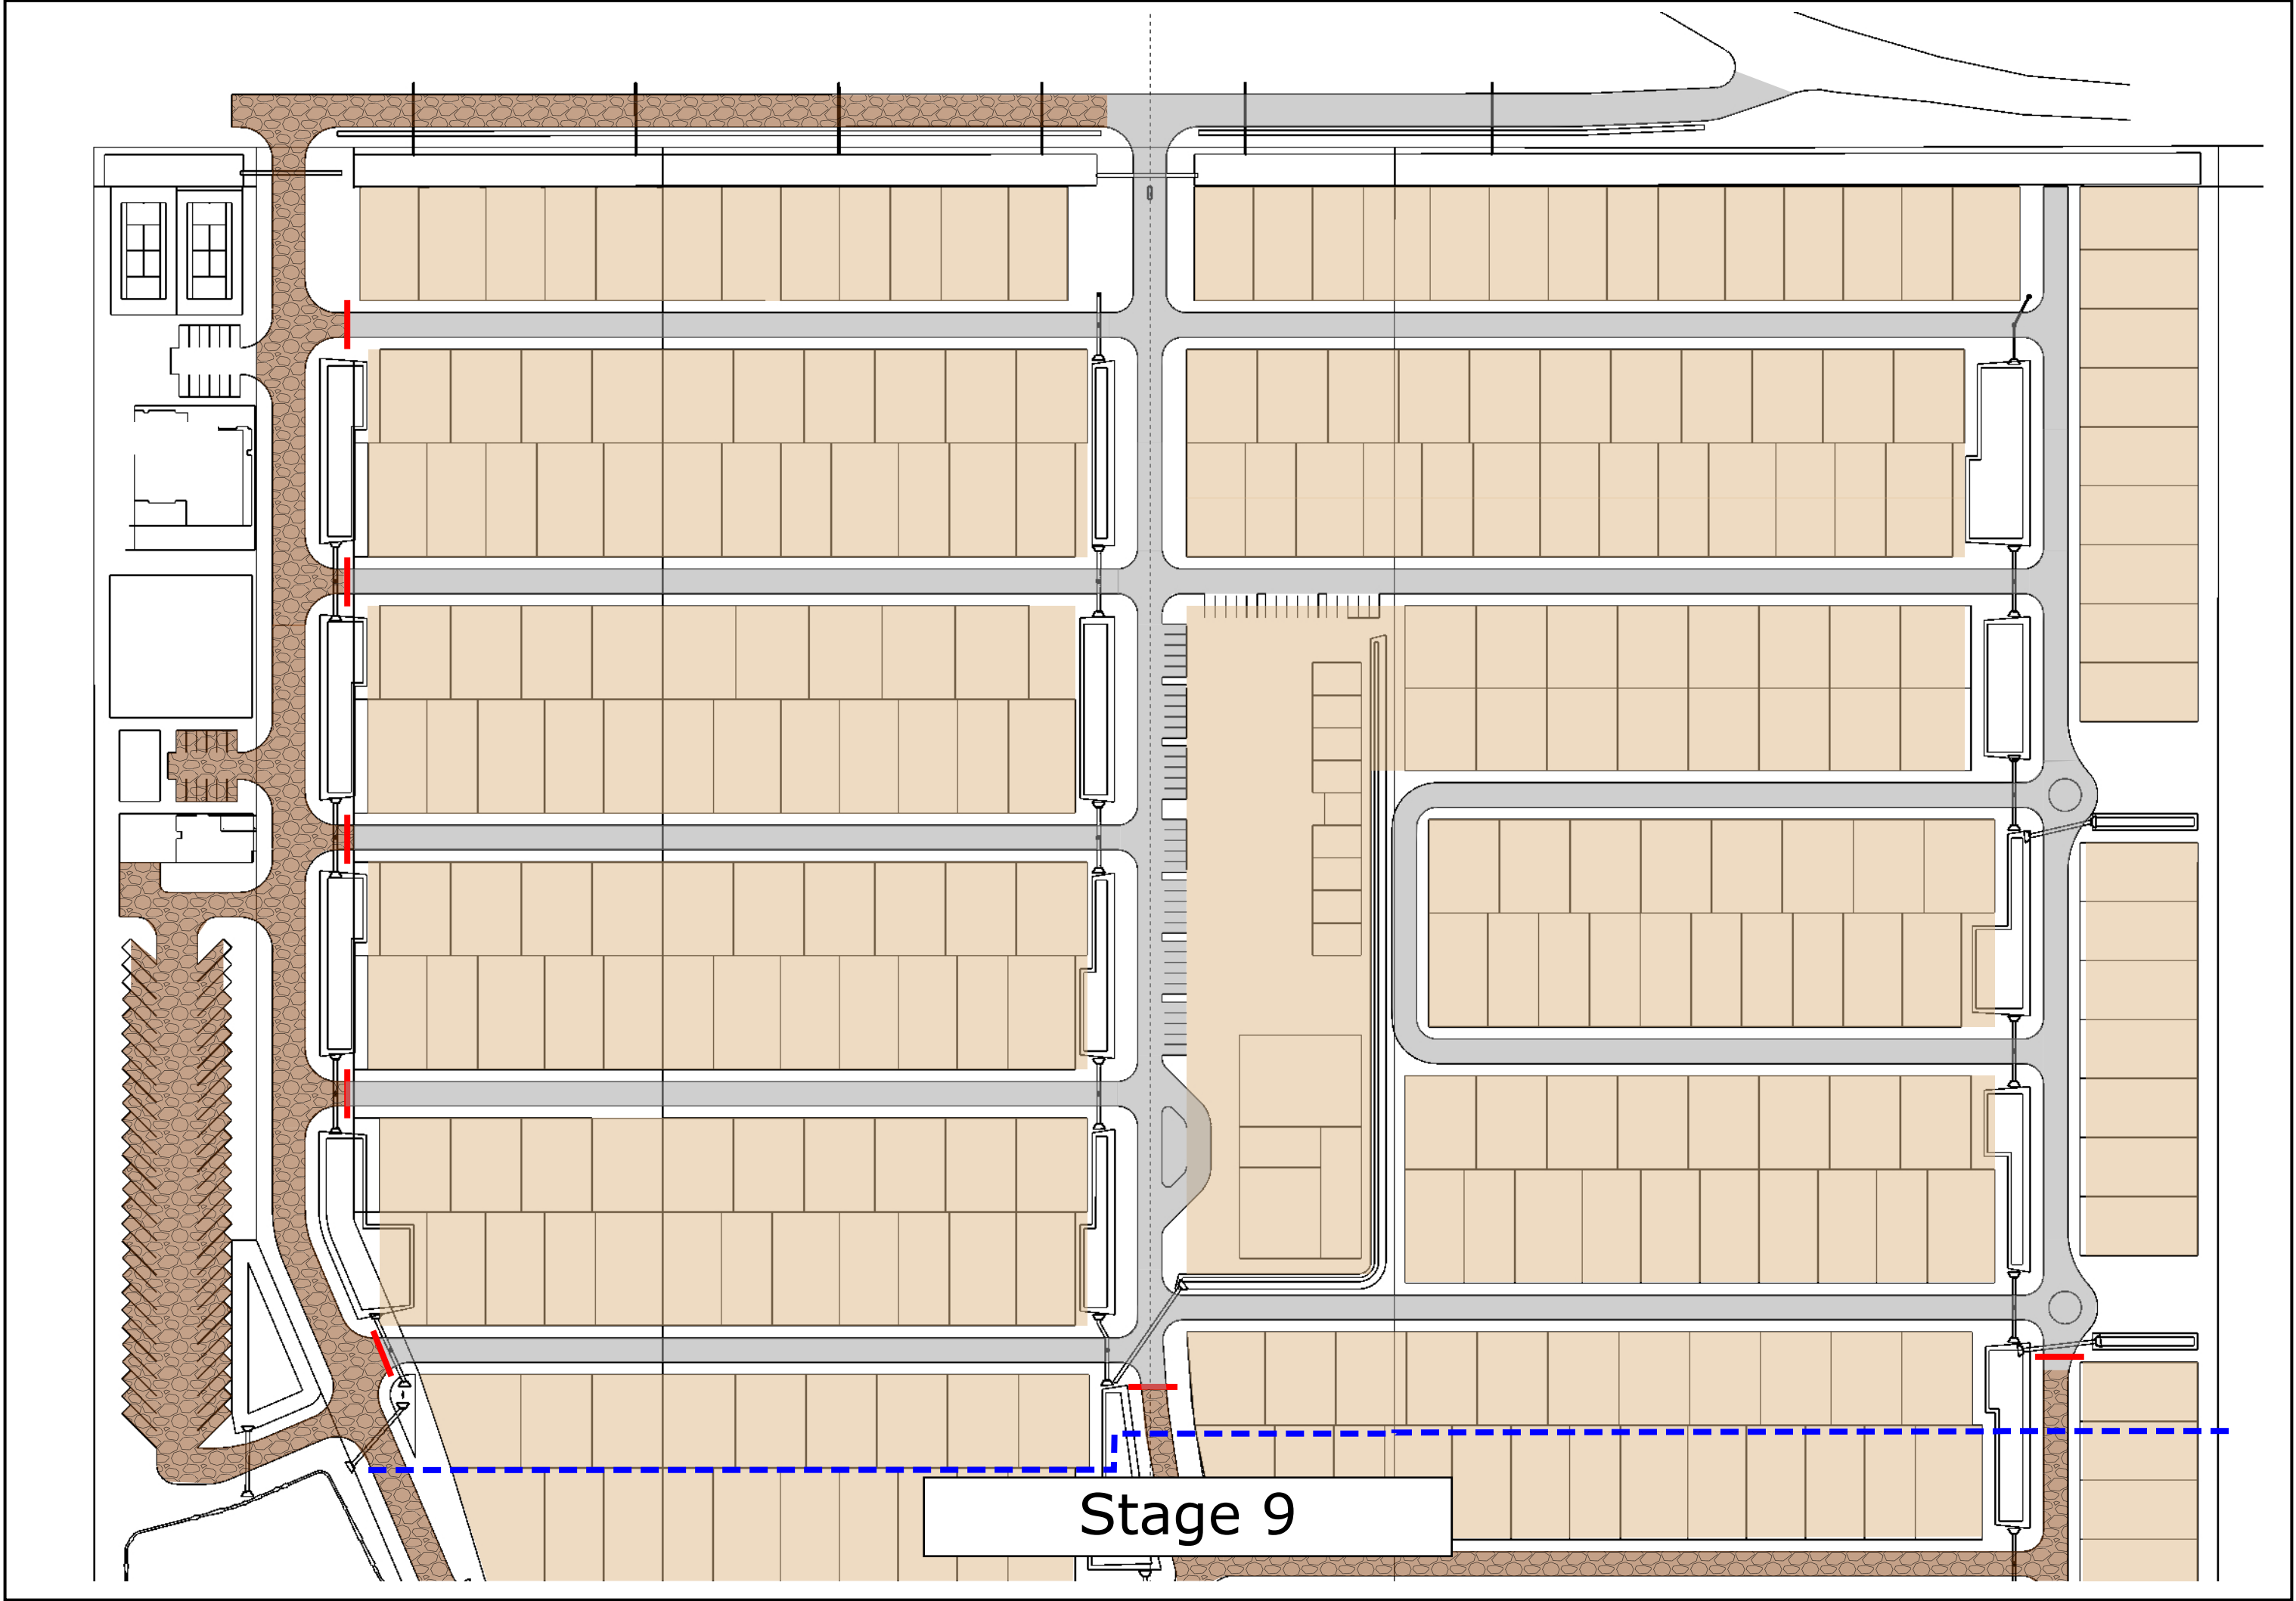

Stage 9

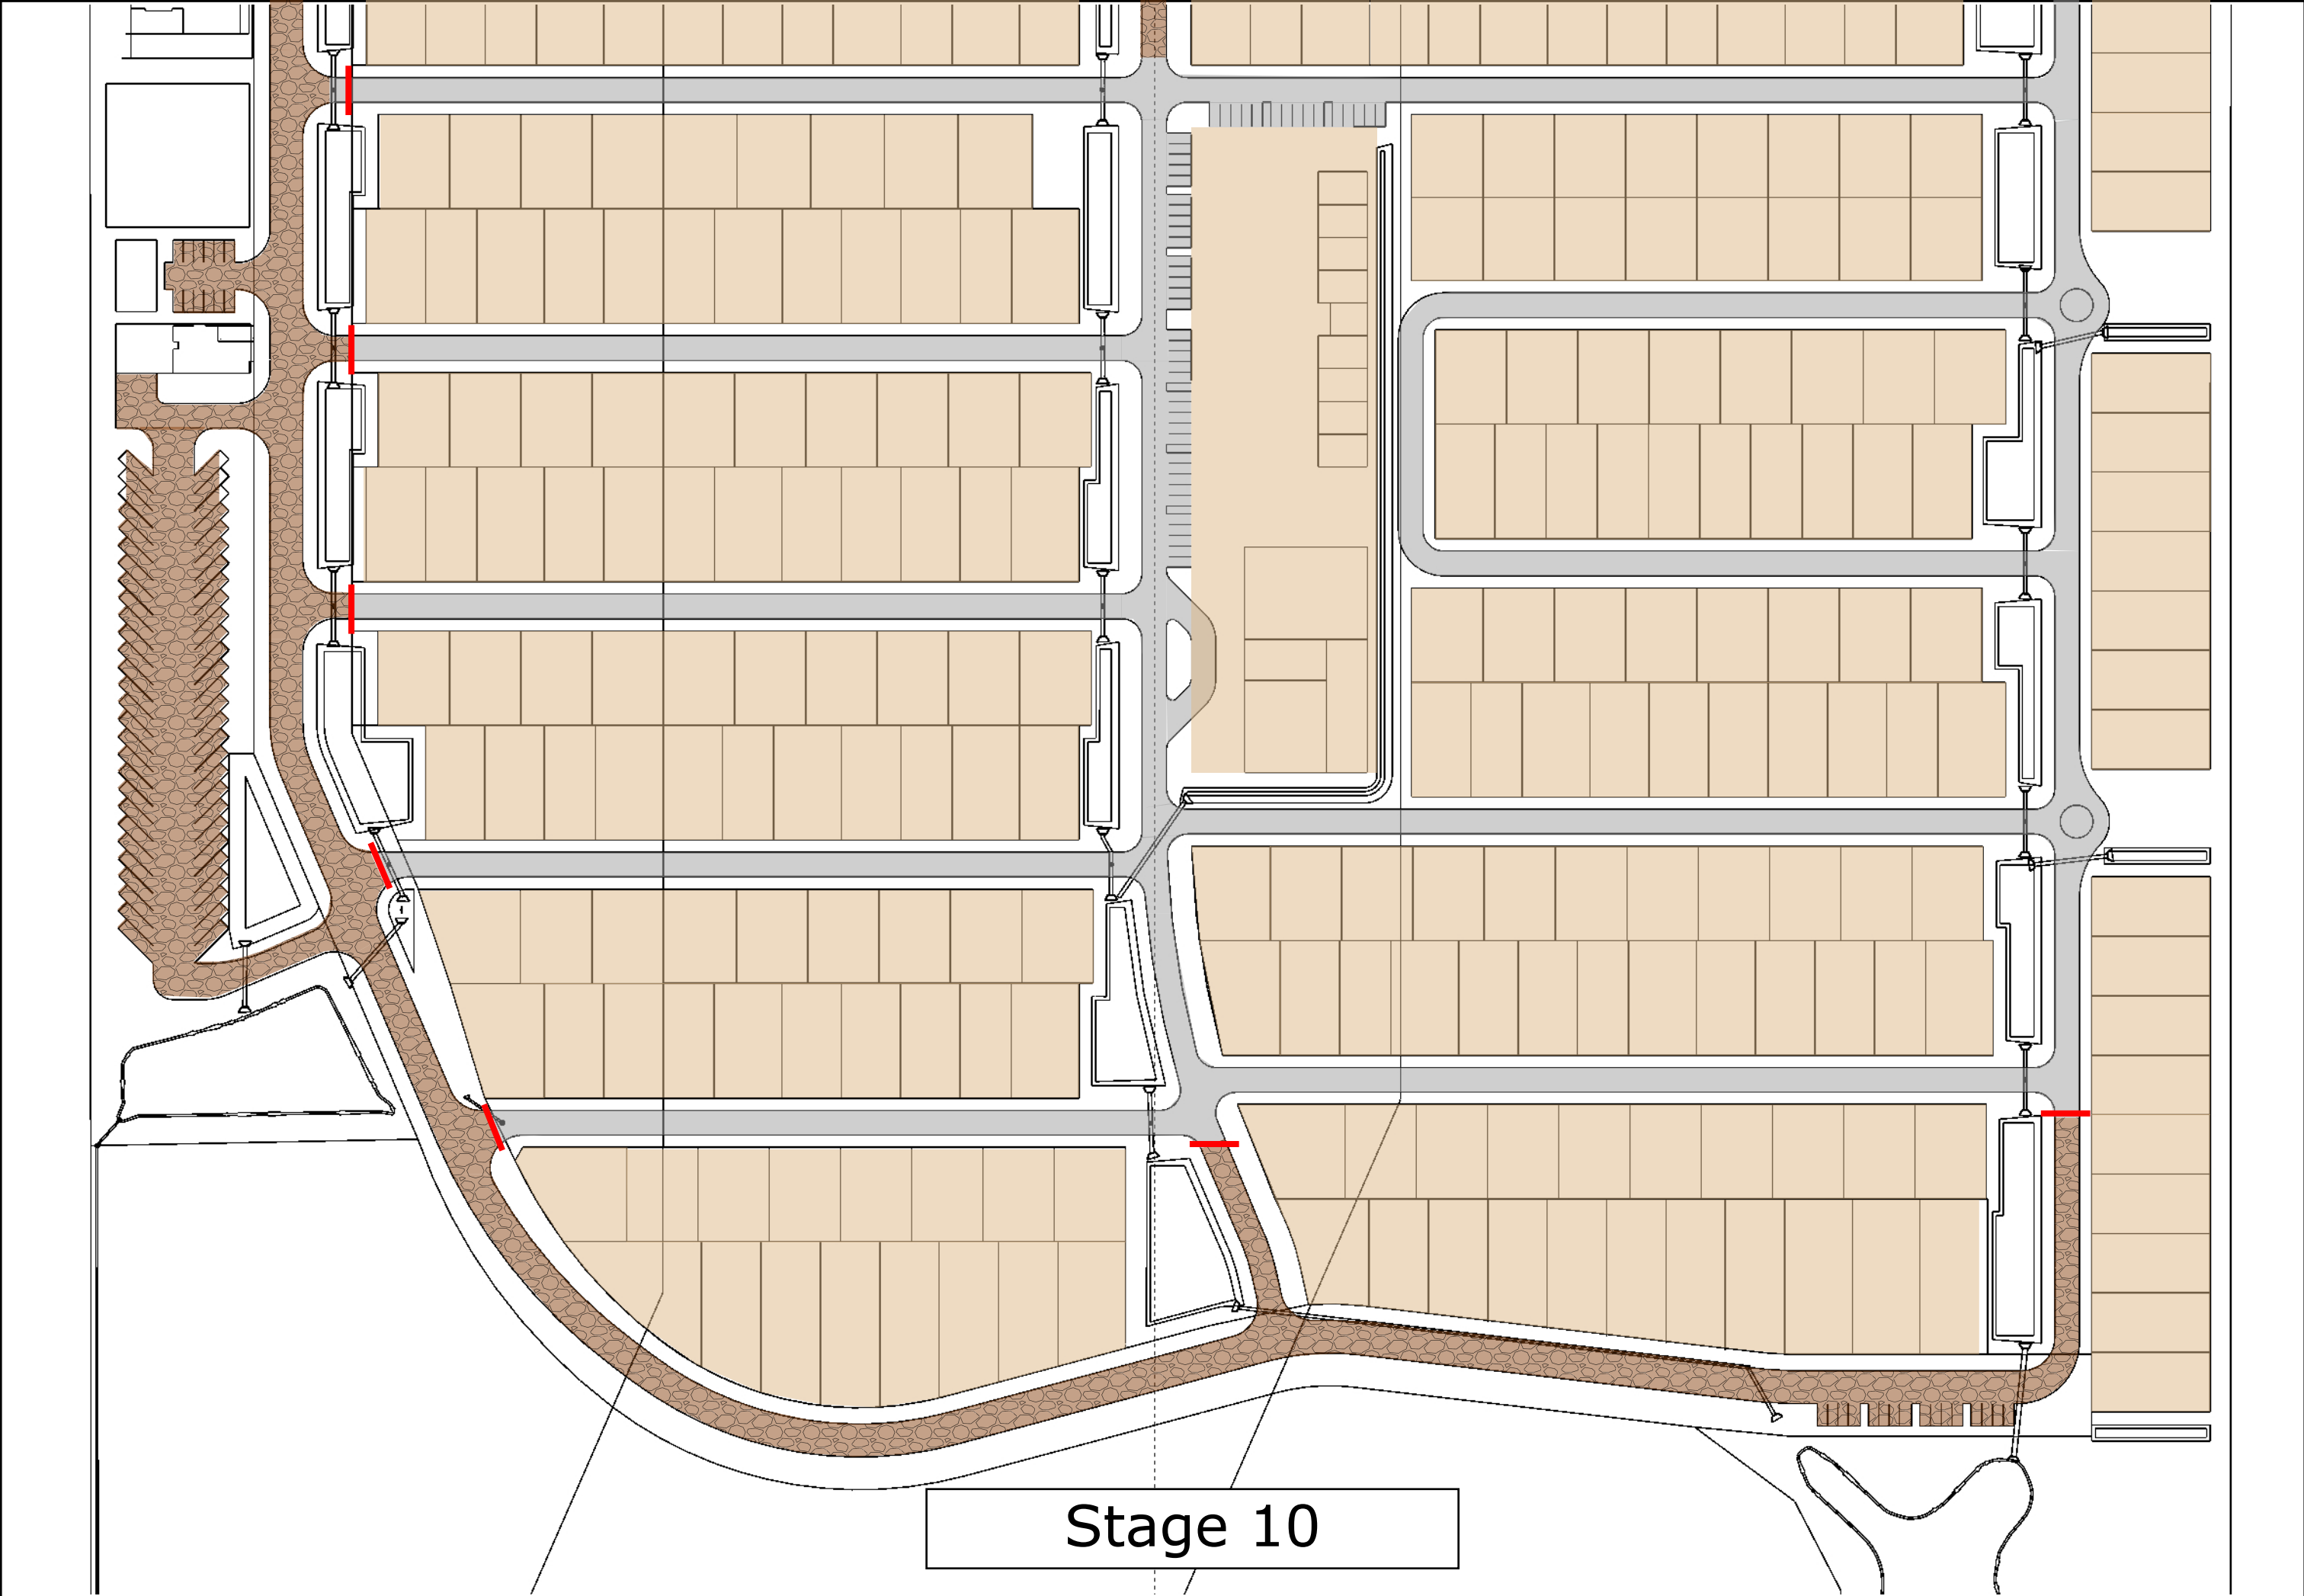

Stage 10

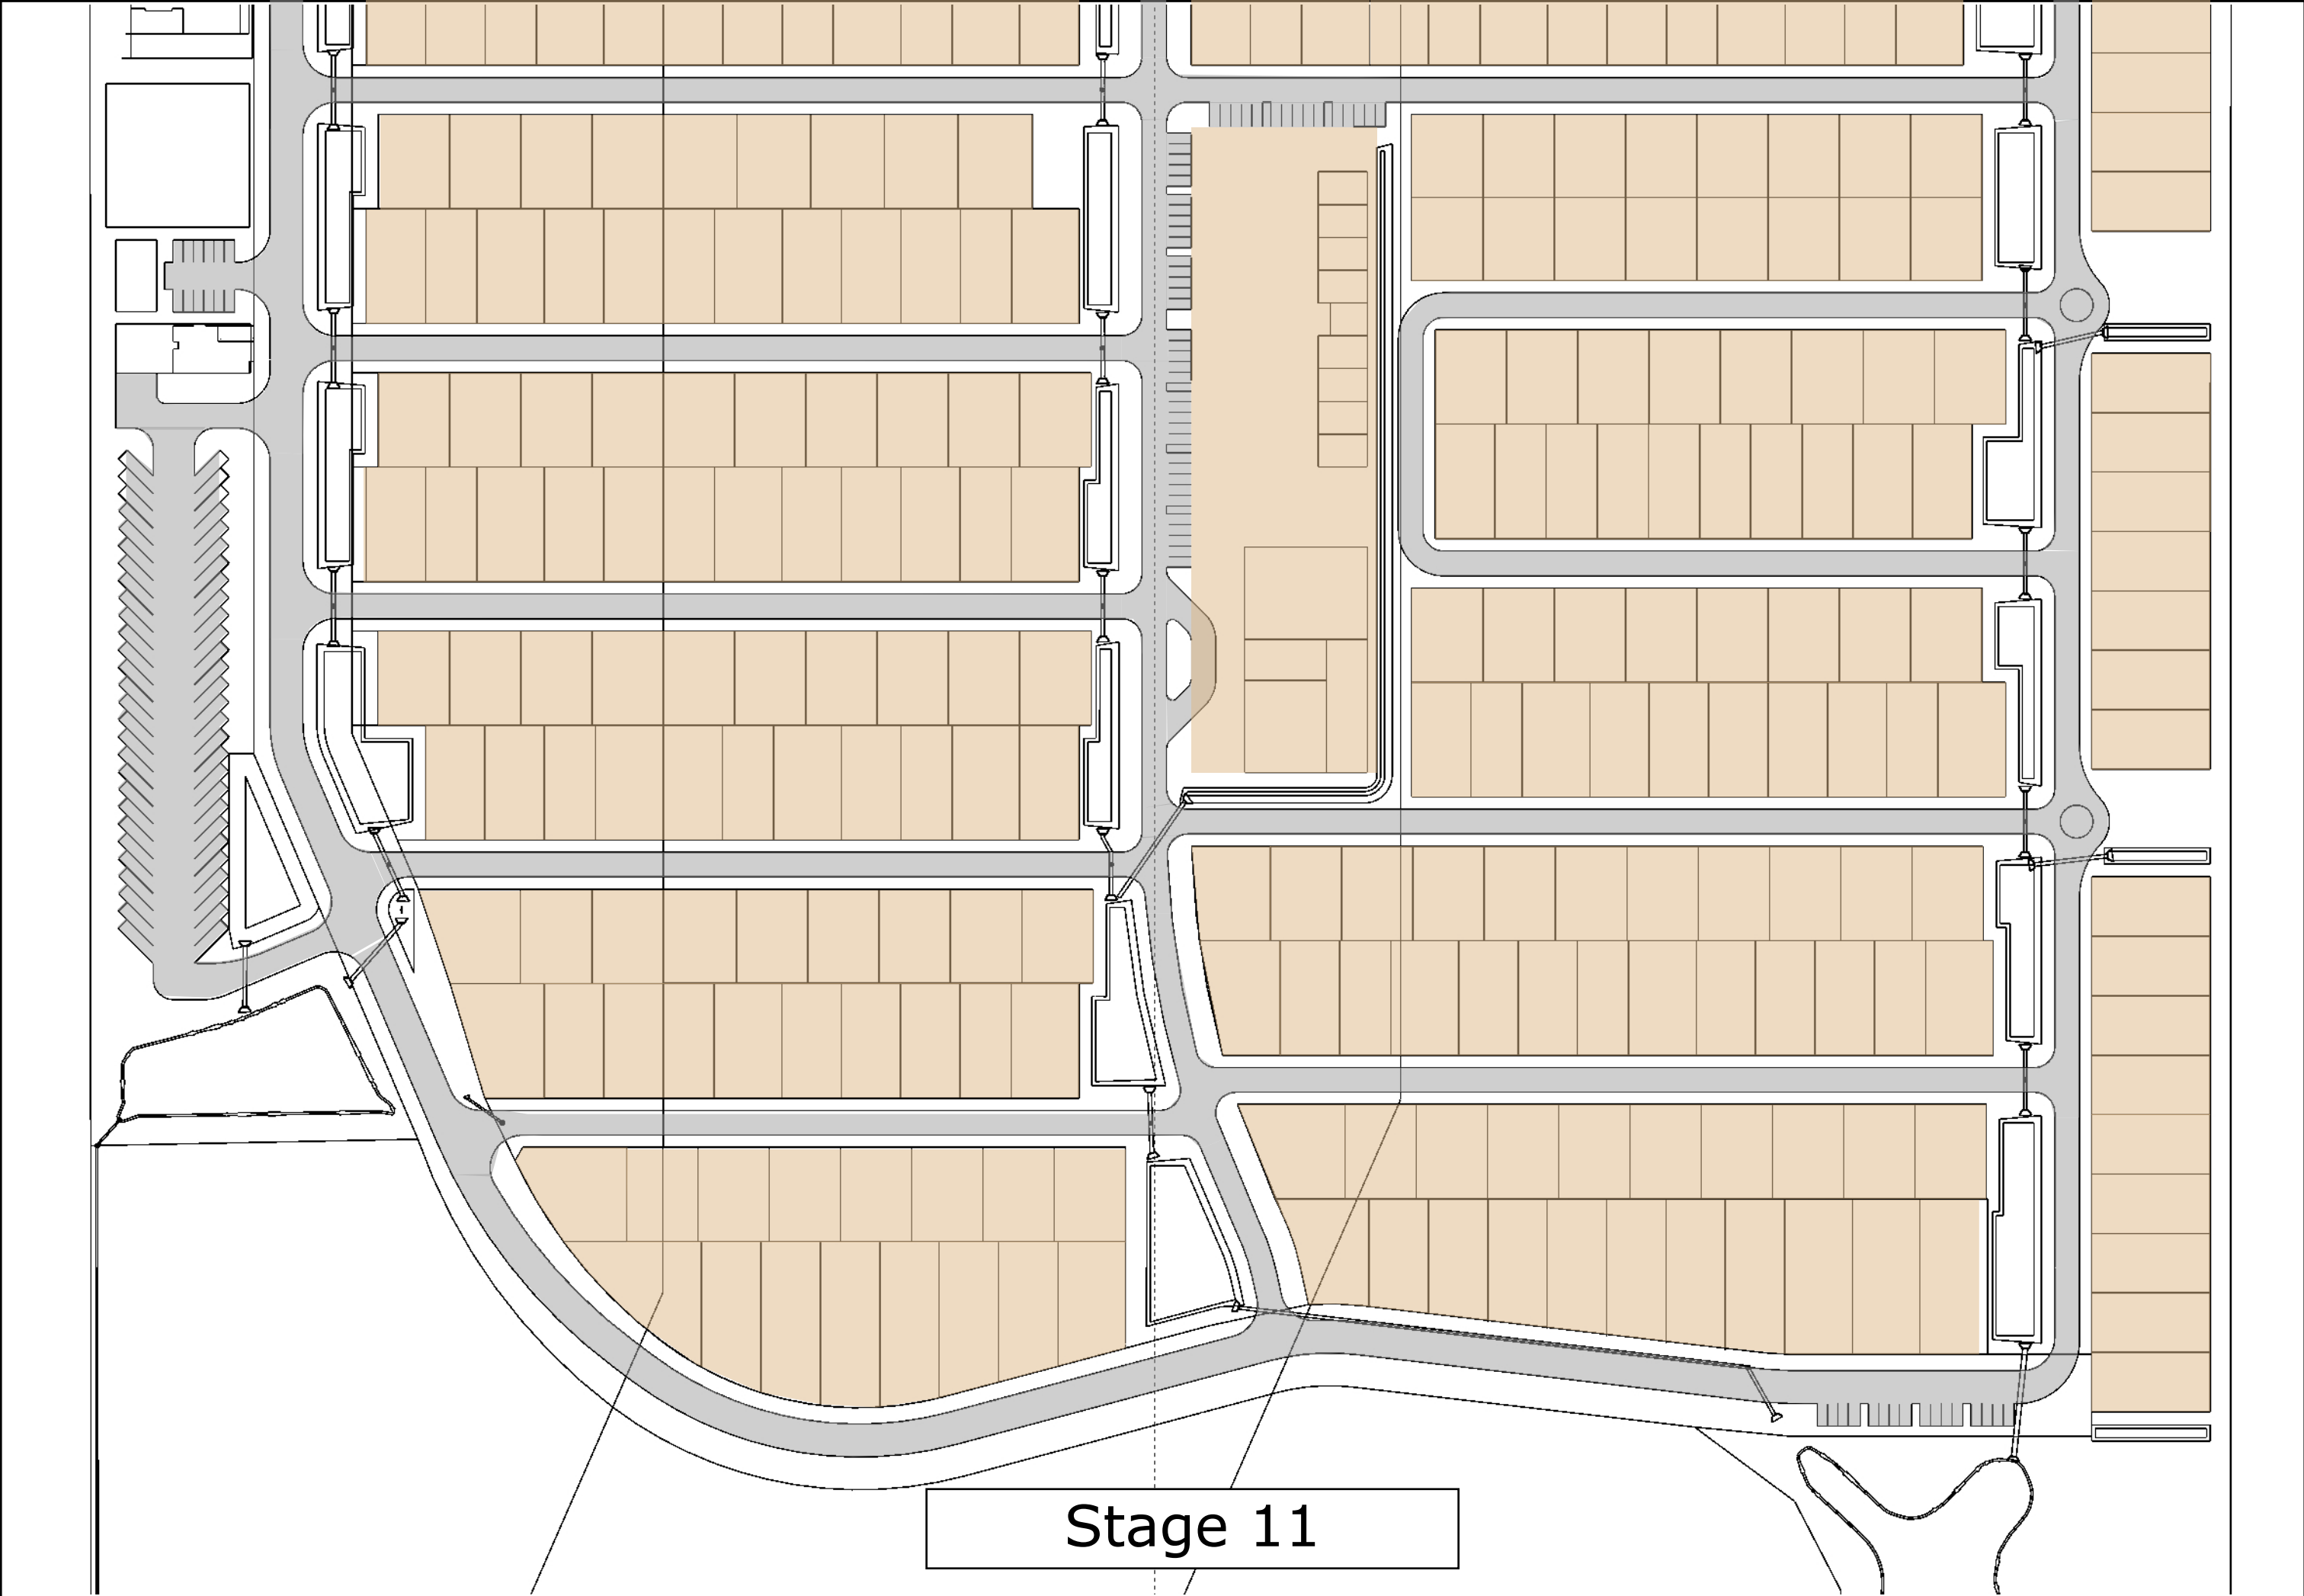

Stage 11