


WARNING: CREASING OR FOLDING WILL LEAD TO REJECTION

This sheet is being continually updated to show the current subdivisonal pattern of the scheme.
For details of such updates and additional and replacement sheets see schedule below.

LOCATION PLAN

REDUCTION RATIO 1:1500

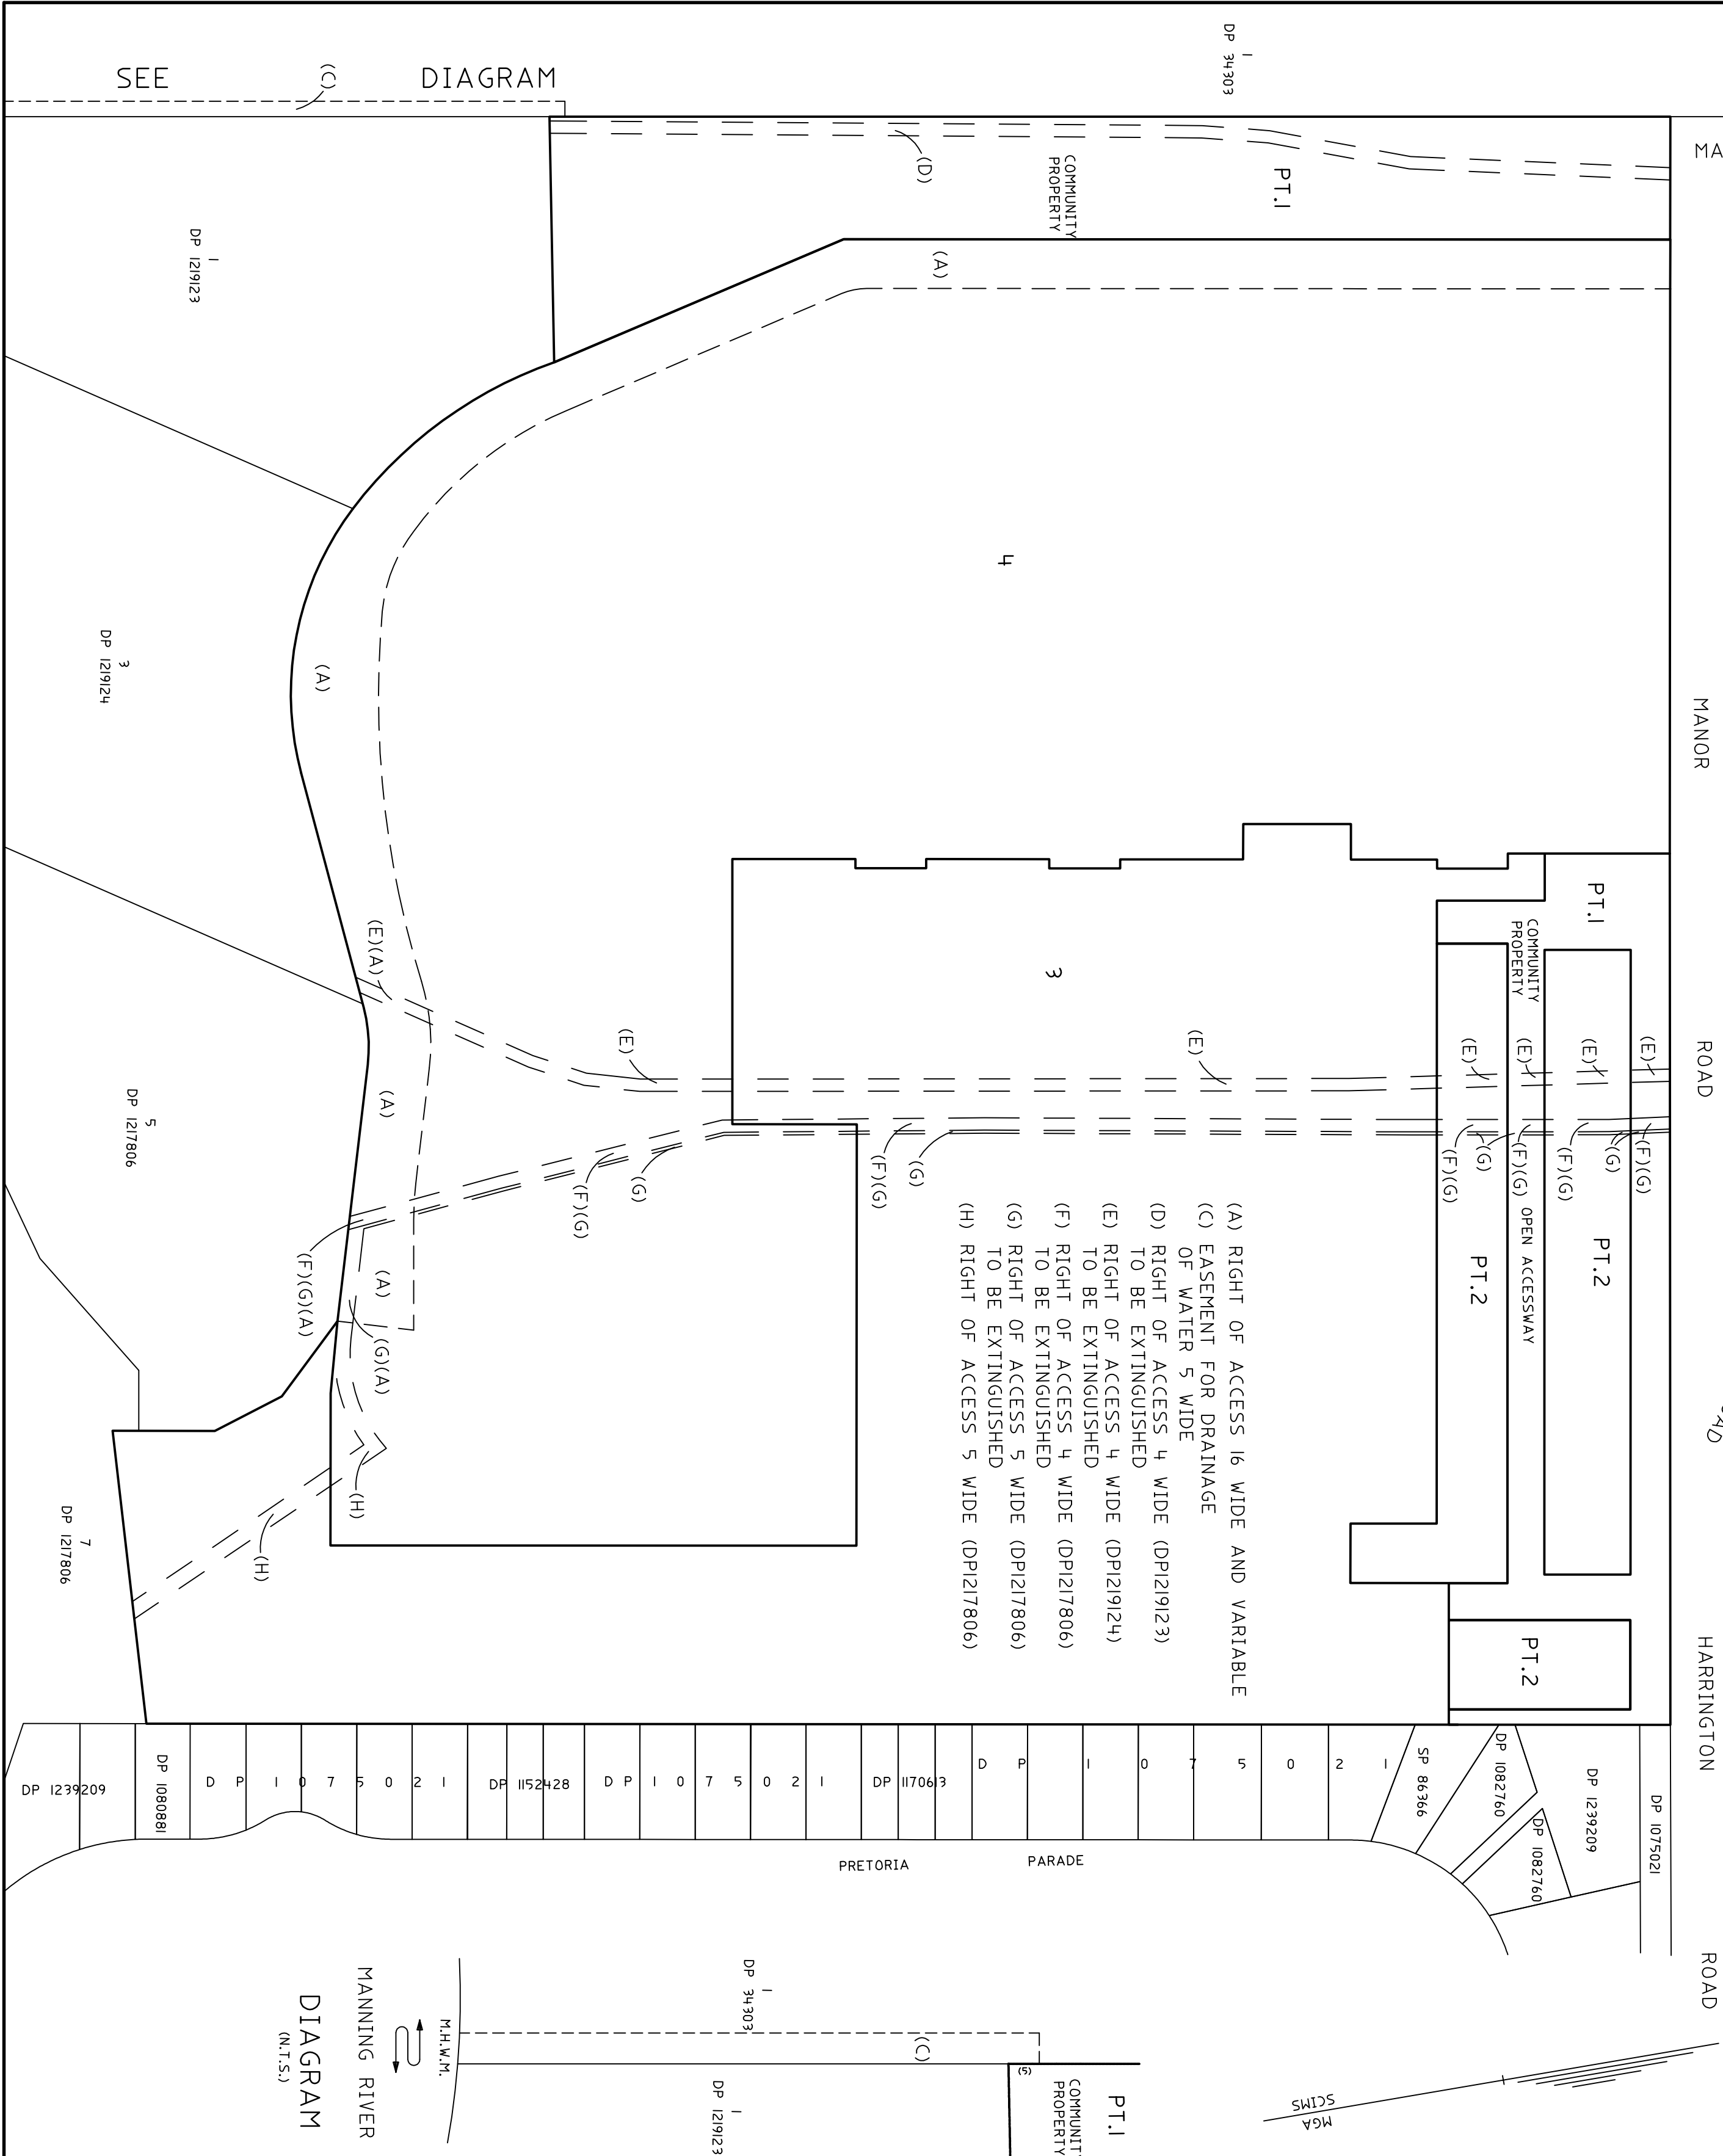

This sheet is being continually updated to show the current subdivisional pattern of the scheme. For details of such updates and additional and replacement sheets see schedule below.		
SCHEDULE OF CHANGES TO THE SCHEME		
Lot No.	Details	Sheet No.
Subdivision Certificate No: XXXX Date: XX/XX/XX		
Surveyor:	SCOTT WARE	
Surveyors Ref:	217154	
Registered:		
COMMUNITY/PRECINCT/NEIGHBOURHOOD PLAN		
DRAFT PLAN DIMENSIONS AND AREAS ARE SUBJECT TO FINAL SURVEY		