



1:500 @ B1

DA00 Cover Sheet

Ashfield Aquatic Centre Redevelopment

160 - 162 Elizabeth Street,
Ashfield NSW 2131

Inner West Council


Project: 21715
20/3/18

REV B



brewster
hjorth
architects

21715_A110_Floor Plans_DA Condition Amend with DA POOL LOCATION.vwx

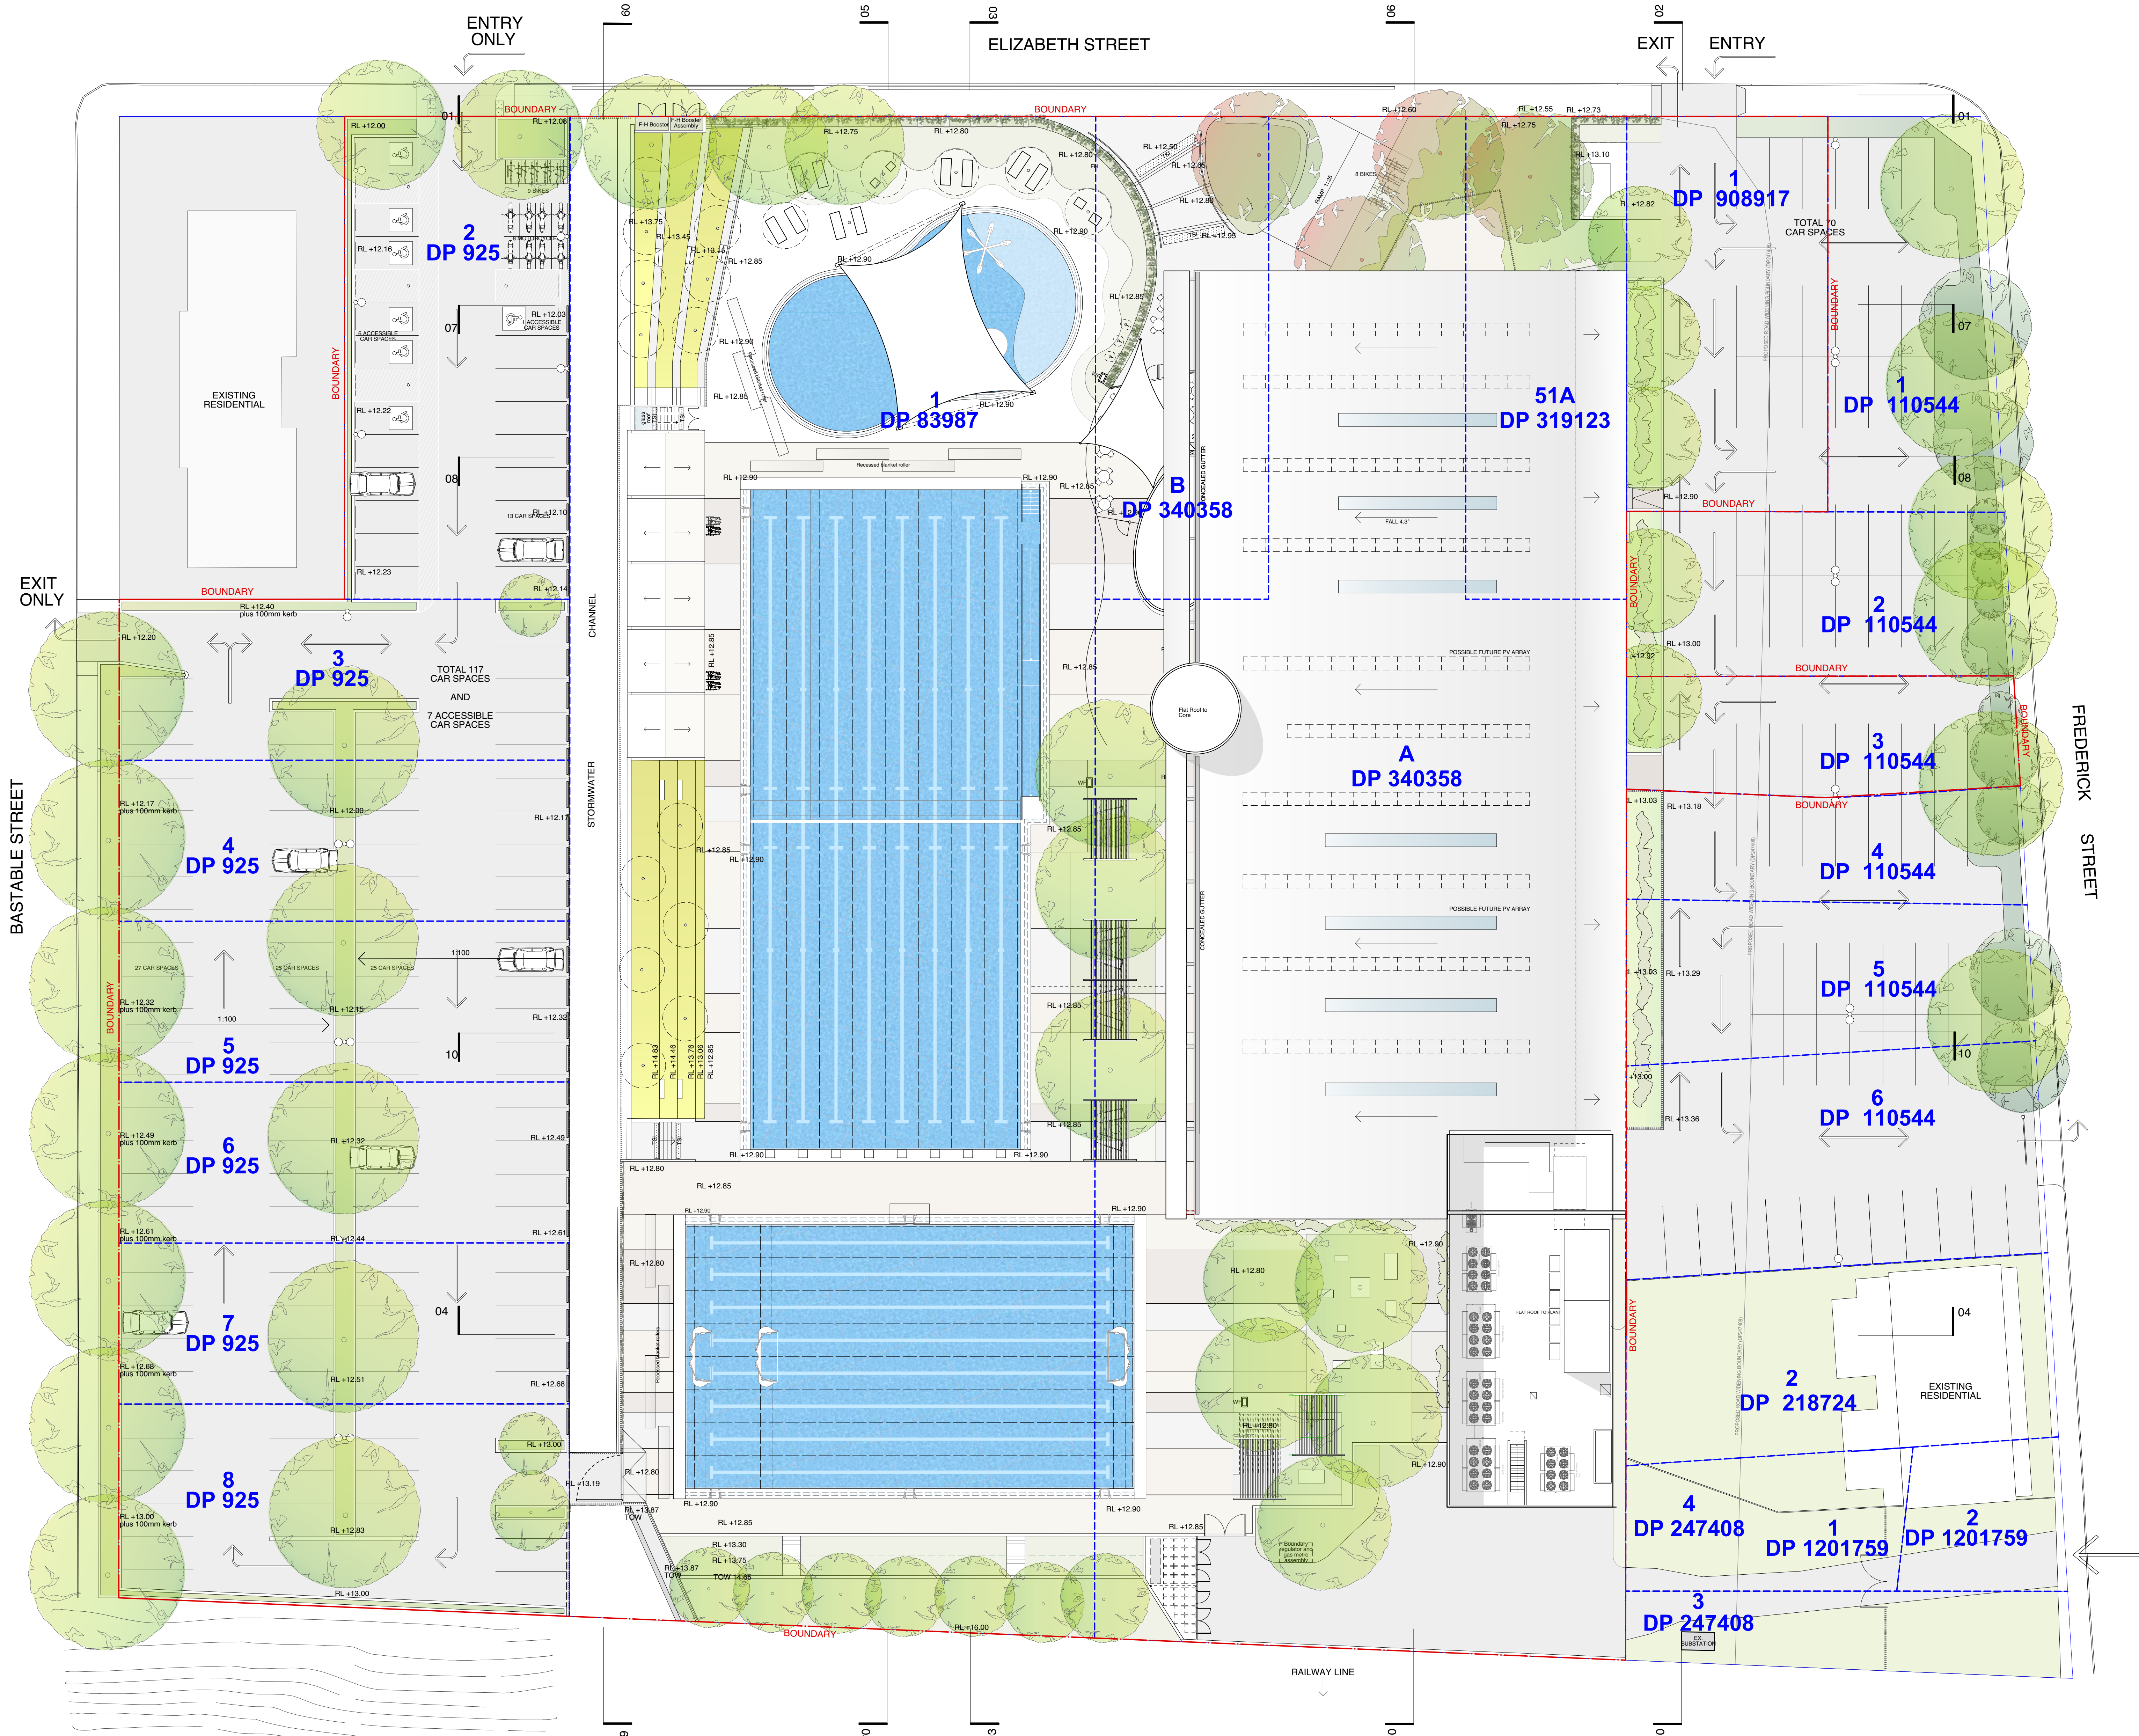


1:200 @ B1

0 2 4 6 8m 1:200

DA RE-ISSUE
DA01.1
Proposed Site Plan
Ashfield Aquatic Centre
Redevelopment
160 - 162 Elizabeth Street,
Ashfield NSW 2131
Inner West Council
Project: 21715
20/3/18
REV A
21715_A110 River Plans_DIA Condition Amend with DA POOL LOCATION.vwx

brewster
horth
architects

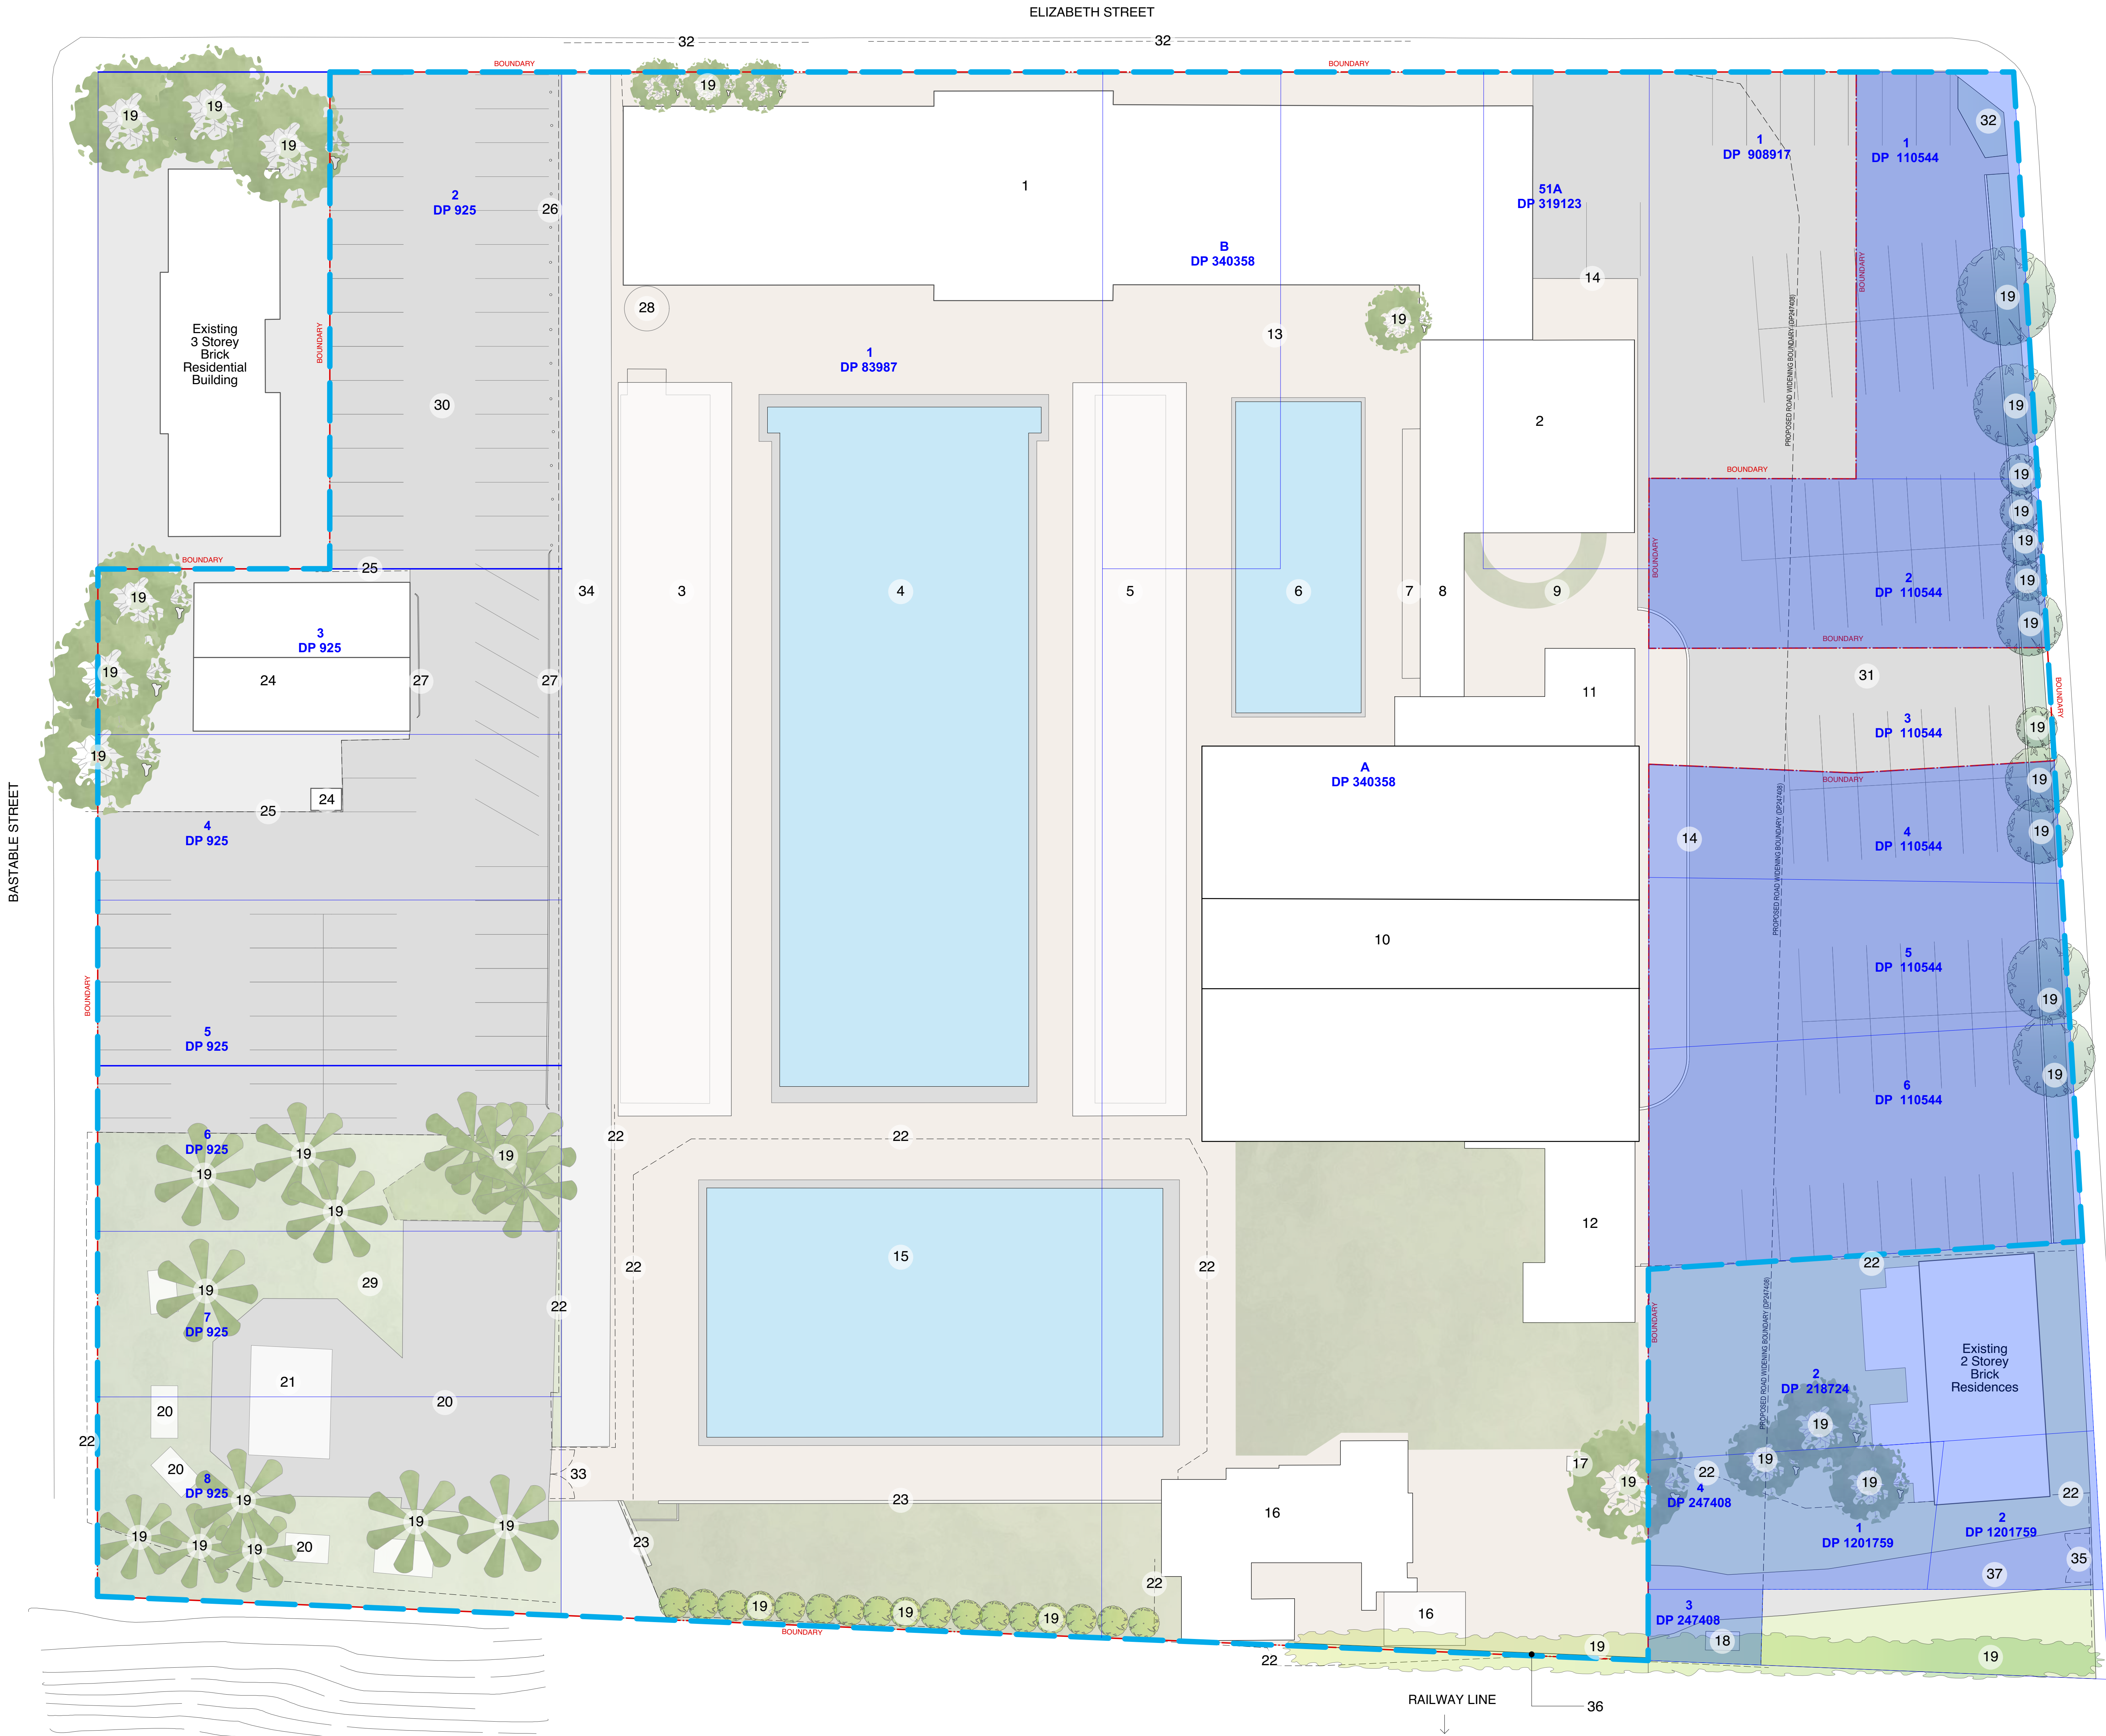

Existing Site Plan

- Site boundary
- Site area for new works
- RMS and Ausgrid owned lands

- Existing entry + change rooms + cafe
- Existing curved metal roof structure
- Existing grandstand
- Existing 50m pool
- Existing grandstand
- Existing training pool
- Existing concrete seating
- Existing concrete ramp
- Existing garden
- Existing pool hall
- Existing pool hall extension
- Existing plant room
- Existing concourse
- Existing retaining wall
- Existing water polo pool
- Existing plant room + residence + garage
- Existing gas meter
- Existing substation
- Existing trees
- Existing bbq area + concrete seating area
- Existing play equipment
- Existing chainwire fence
- Existing brick retaining wall
- Existing single storey brick Bastable St Hall + metal shed
- Existing paling fence
- Existing bollards
- Existing armco barrier
- Existing tank
- Existing grass area + garden with timber edge
- Existing Bastable Street carpark
- Existing Frederick Street carpark
- Existing metal fence
- Existing bridge and gate
- Existing stormwater channel
- Existing fence and gate
- Existing retaining wall
- Existing service driveway

DA RE-ISSUE

DA01
Existing Site Plan

Ashfield Aquatic
Centre
Redevelopment

160 - 162 Elizabeth Street,
Ashfield NSW 2131

Inner West Council

Project: 21715
20/3/18

REV B



brewster
hjorth
architects

21715_DA03_Dimension_Plan_DIA_Condition_Amend.vwx