

1. Entry Foyer
2. Reception
3. Creche (a. Office, b. Kitchen, c.Storage, d.WC e. Play area)
4. Manager's Office
5. Staff Room/ Meeting
6. Office
7. Staff WC
8. Retail Storage
9. Retail Space
10. First Aid
11. Staff Change Female
12. Staff Change Male
13. Switch Room / Electrical Plant
14. Public Female Change
15. Public Male Change
16. WC Block
17. Family Change
18. Swin School Office
19. AWC
20. Deck Showers
21. Internal Eating Area
22. Kiosk
23. Existing Pool Hall
24. Gym Entry
25. Plant Level 1 - Aquatic
26. Pool Storage
27. Outdoor Gym Area - Lawn Area
28. BBQ Area
29. Water Polo Pool
30. 50m Pool
31. Childrens Leisure Pool
32. Grand Stand
33. Delivery Yard
34. Existing Storage
35. Outline: Possible Entry Air Lock
36. Sauna/ Steam Room and Spa

DA RE-ISSUE

DA08
Level 1 Plan -
Future Stage

Washfield Aquatic
Centre
Redevelopment


0 - 162 Elizabeth Street,
hfield NSW 2131

ner West Council

Project: 21715
0/3/18

V B

brewster
north
architects

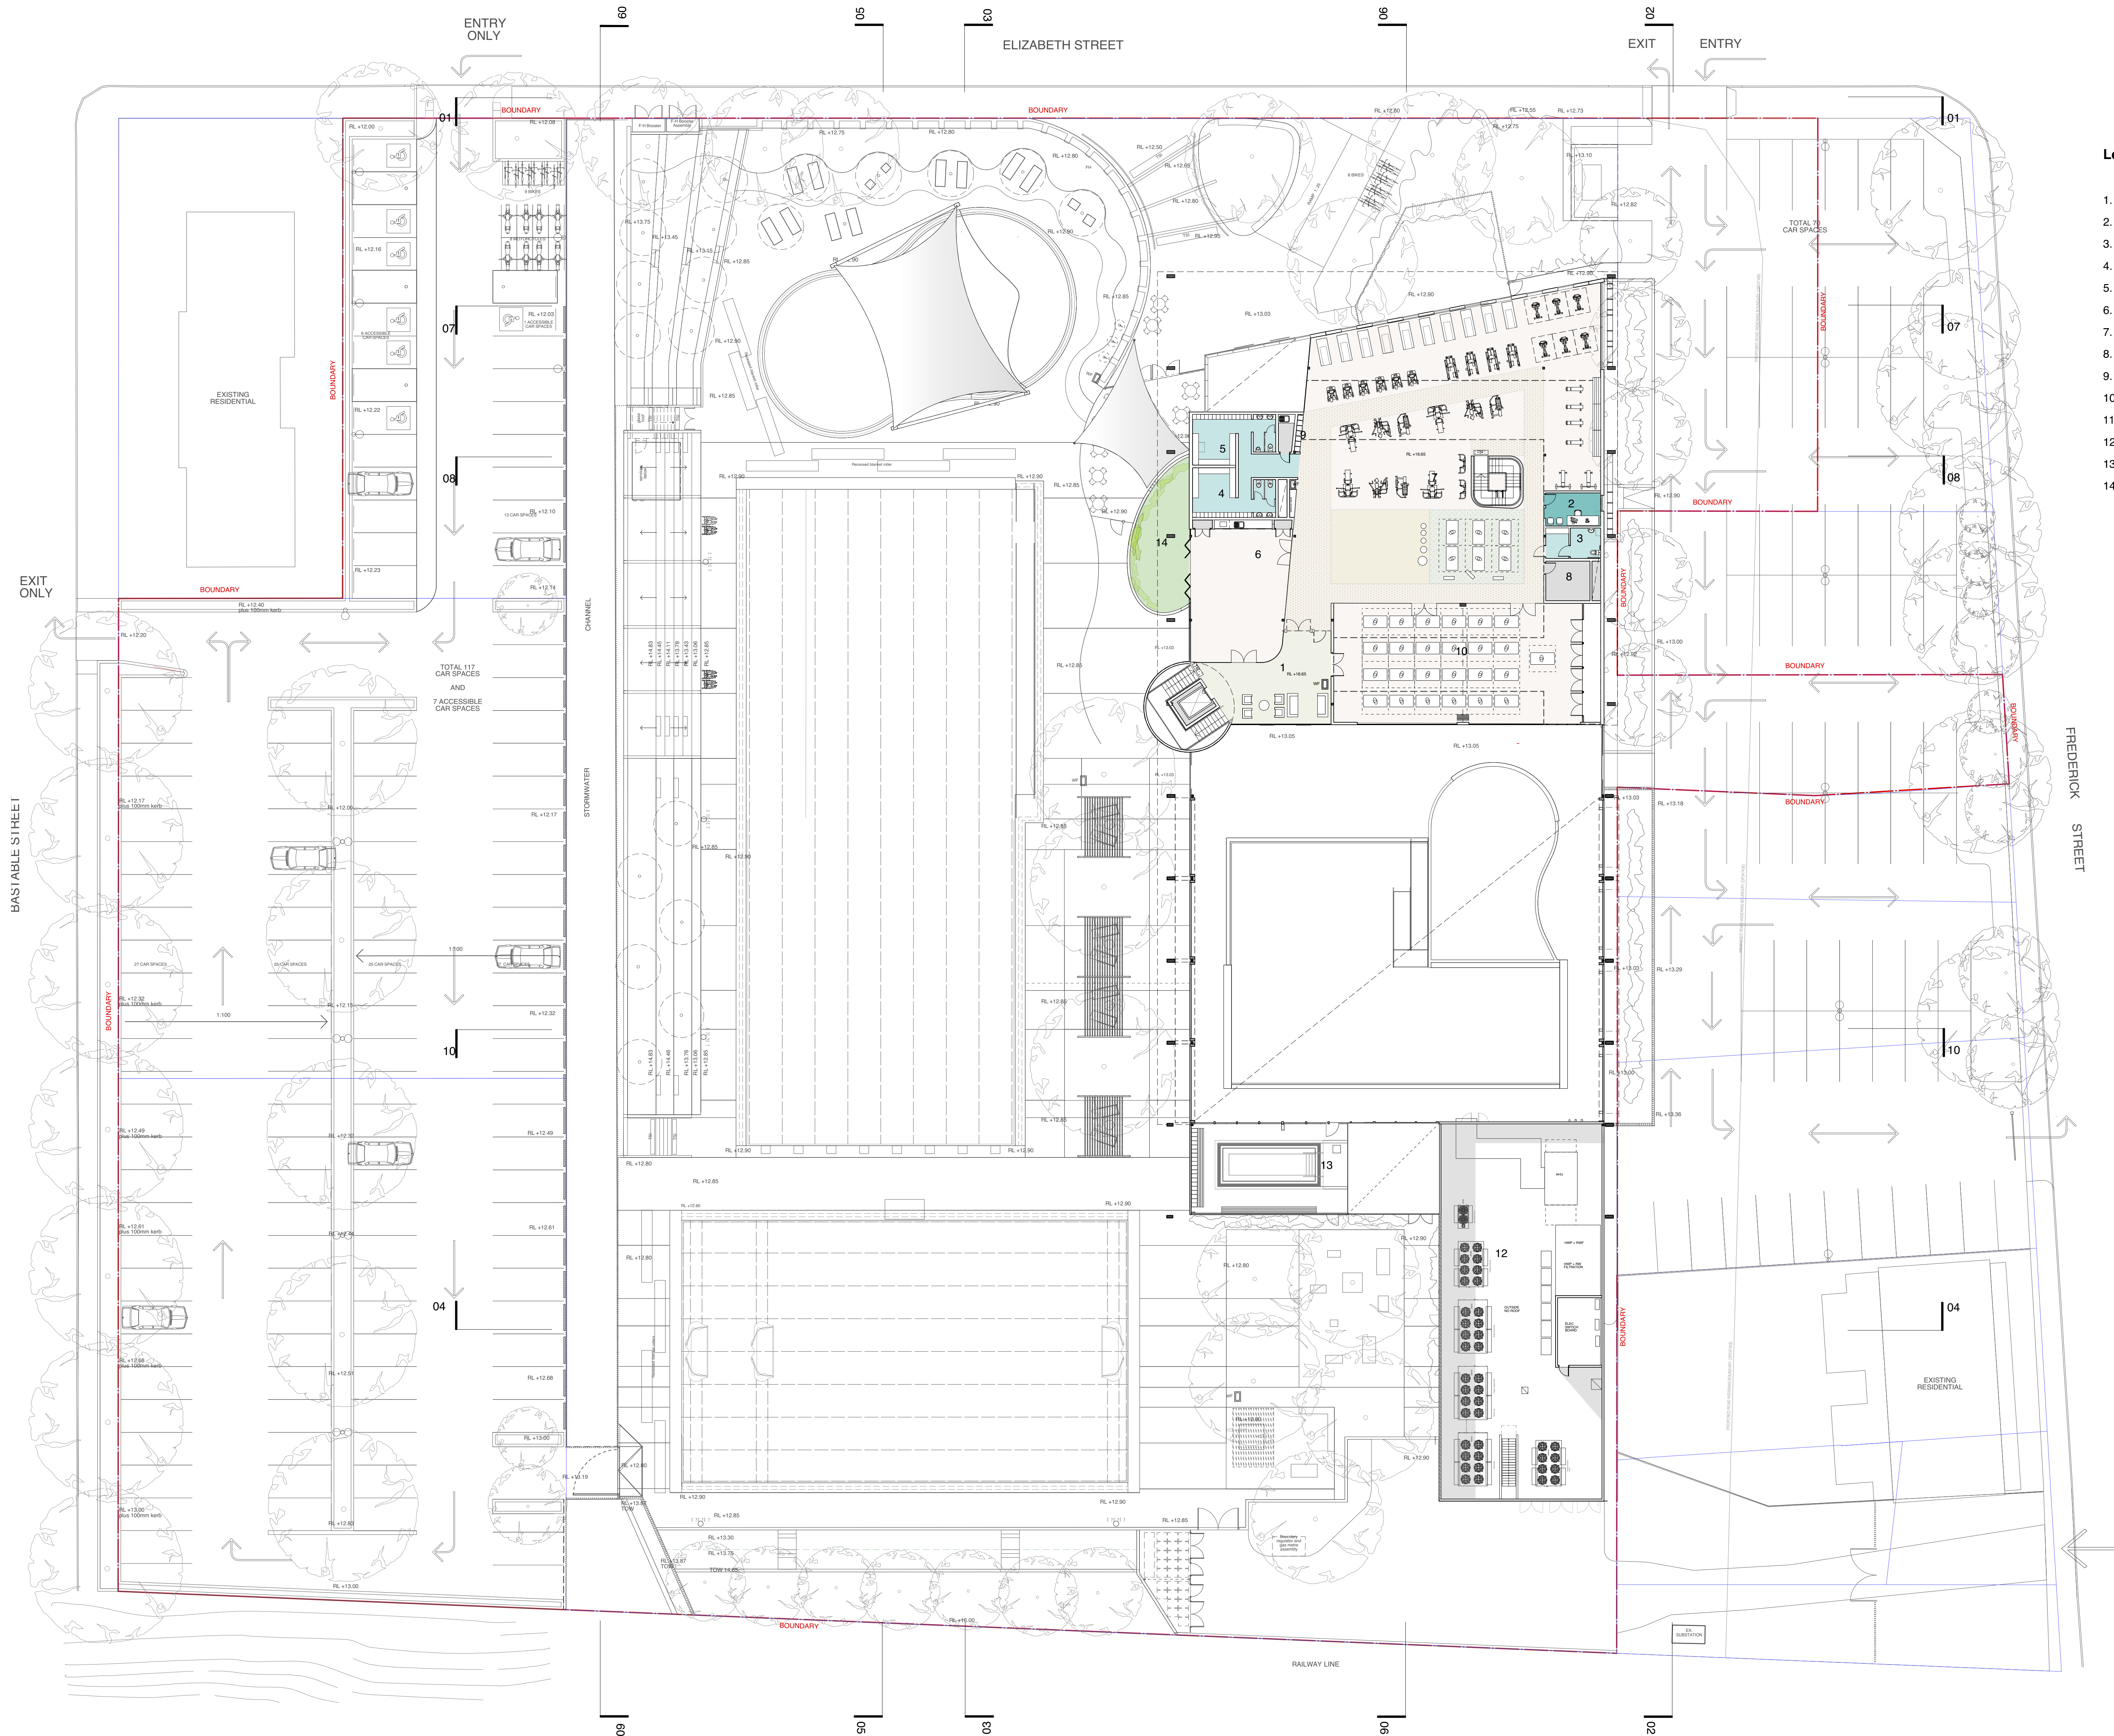


Level 2

1. Entry Foyer
2. Assessment Room / Manager Office
3. AWC Change
4. Female Change
5. Male Change
6. Spin/ Multipurpose
7. Gym Floor
8. Comms Room
9. Lockers
10. Fitness Studio
11. Stair
12. Plant
13. Sauna/ Steam / Spa - Level 1
14. External Terrace



1:200 @ B1

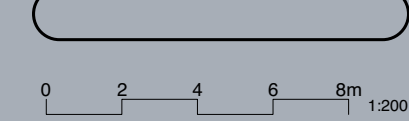

DA RE-ISSUE

DA09
Level 2 Plan -
Future Stage

Ashfield Aquatic
Centre
Redevelopment

160 - 162 Elizabeth Street,
Ashfield NSW 2131

Inner West Council


Project: 21715
20/3/18

REV B



brewster
hjorth
architects

21715_A110_Floor Plans_D4 Condition Amend with DA POOL LOCATION.vwx

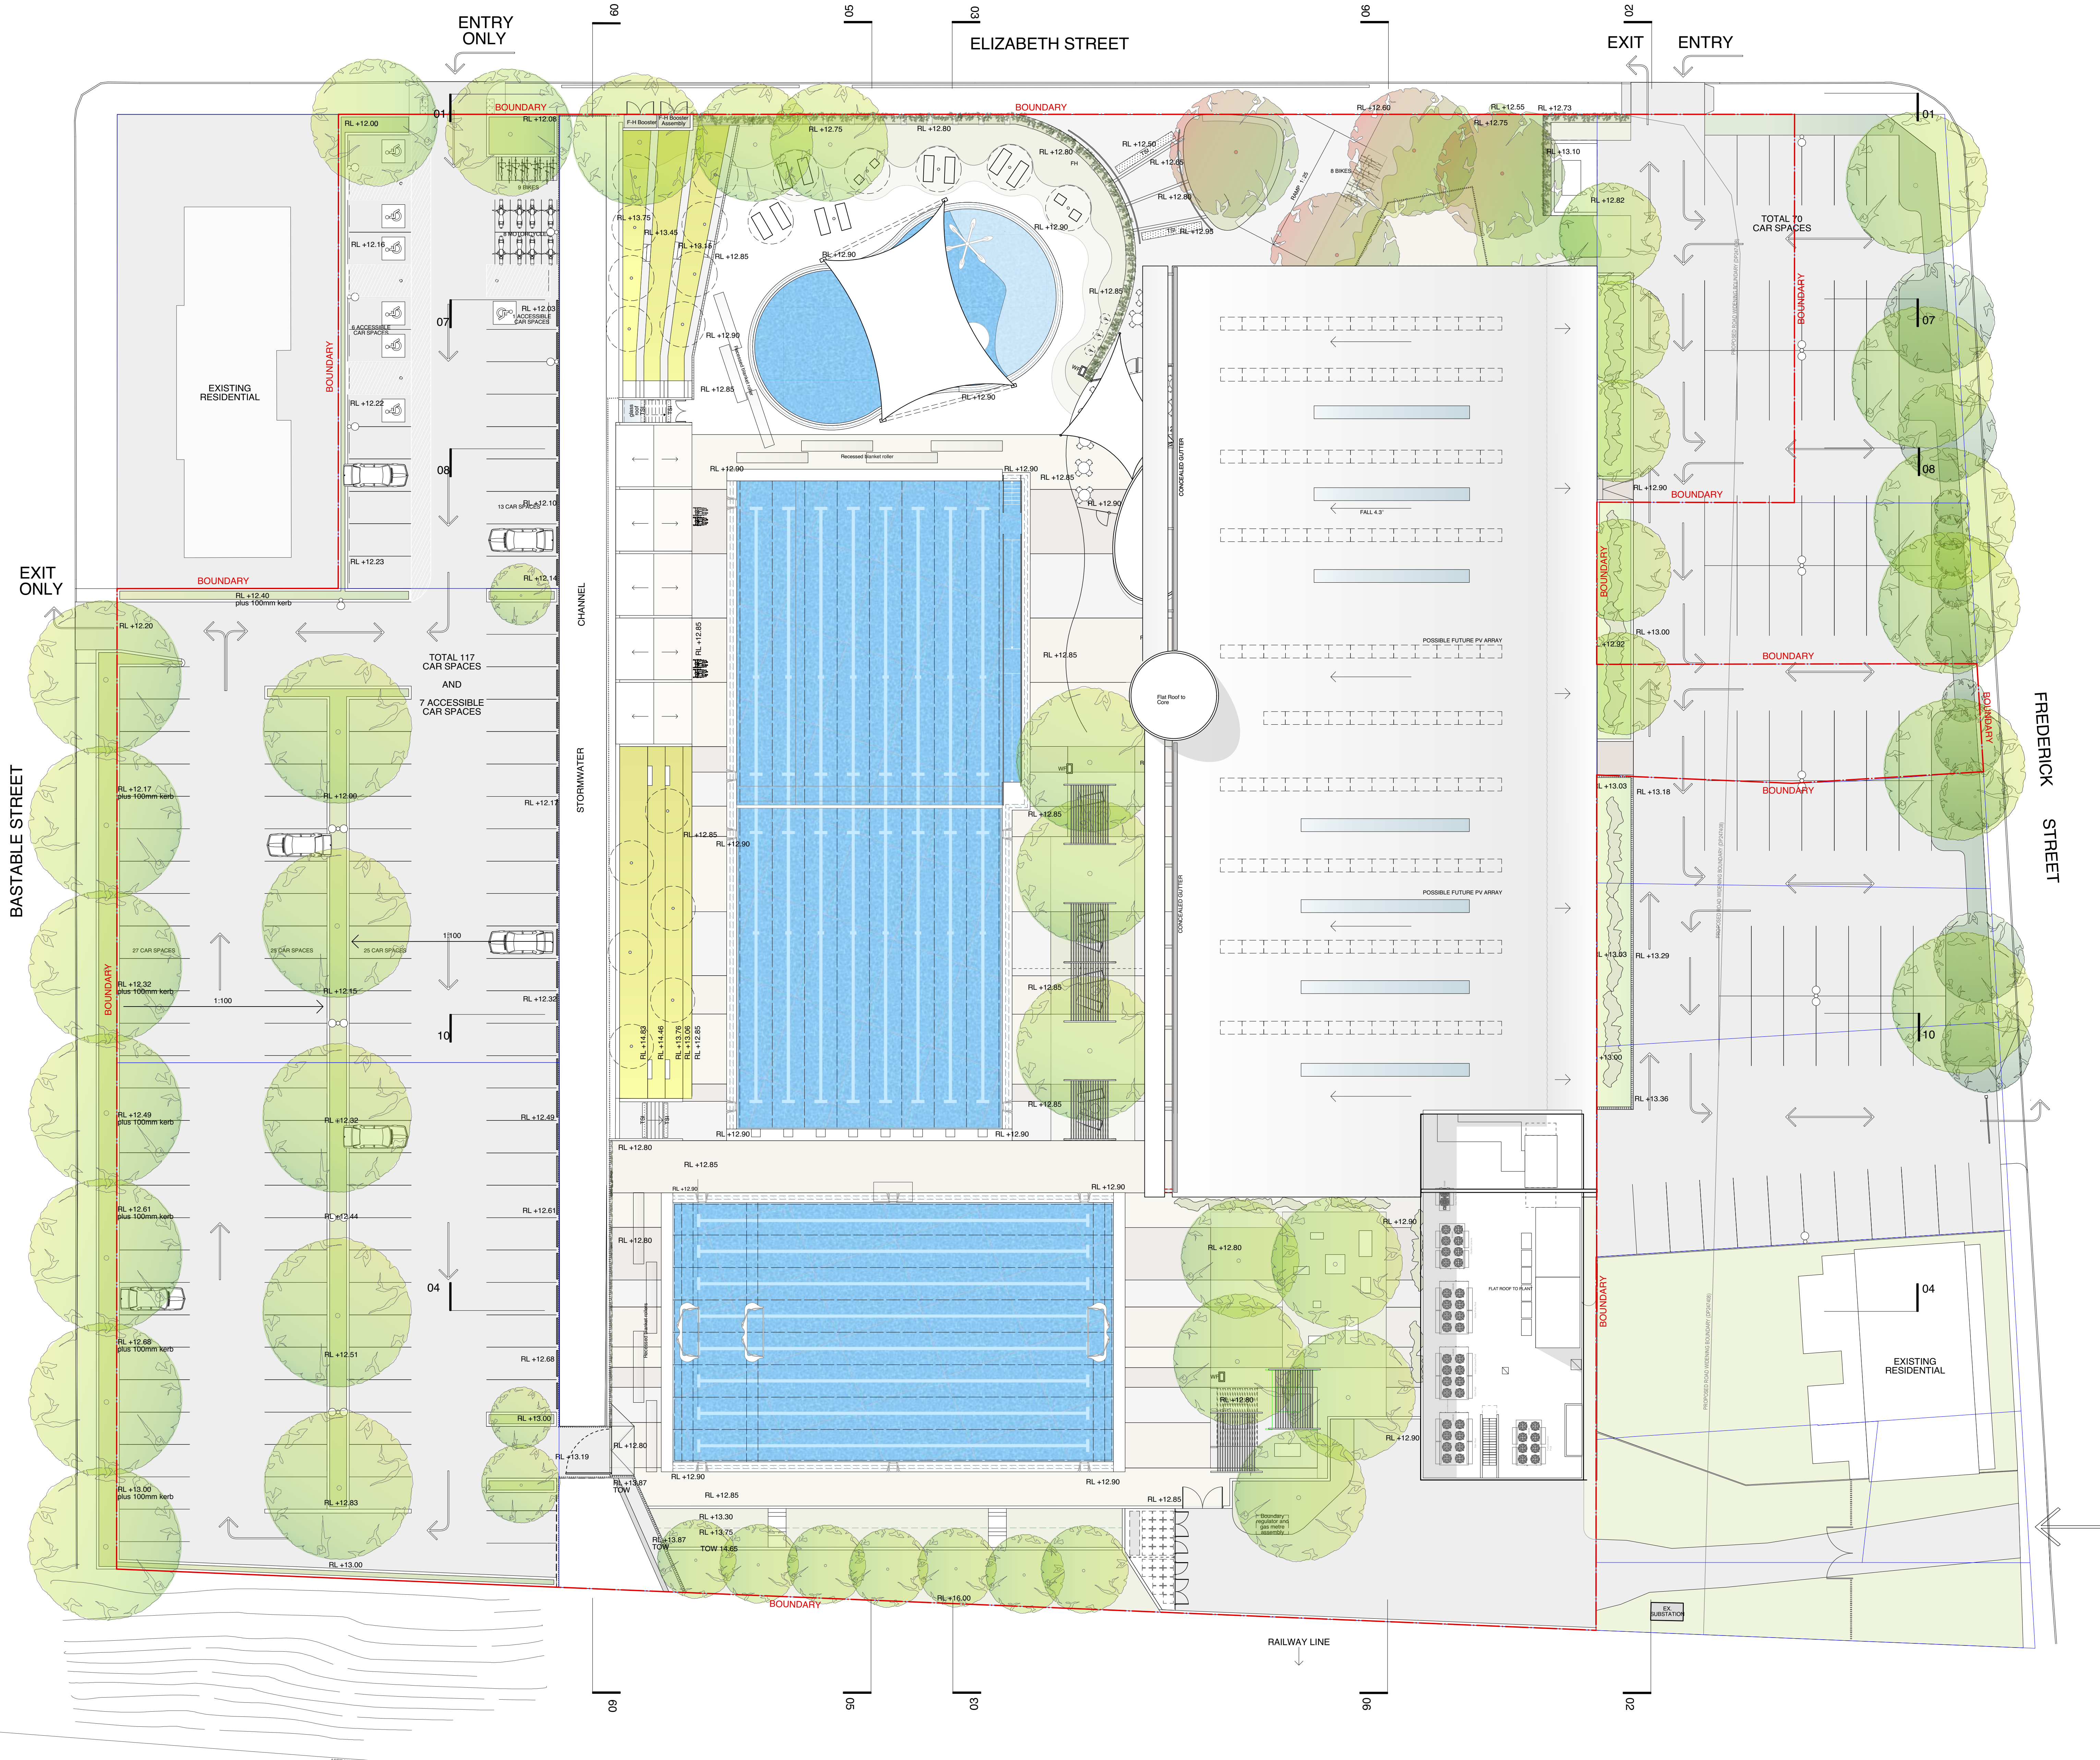



1:200 @ B1

0 2 4 6 8m 1:200

DA RE-ISSUE

DA10
Roof Plan -
Future Stage

Ashfield Aquatic
Centre
Redevelopment

160 - 162 Elizabeth Street,
Ashfield NSW 2131

Inner West Council


Project: 21715
20/3/18

REV B




brewster
hjorth
architects

21715_A110_Roof_Plan_D10_Condition_Amend_with_DA_POOL_LOCATION.vwx

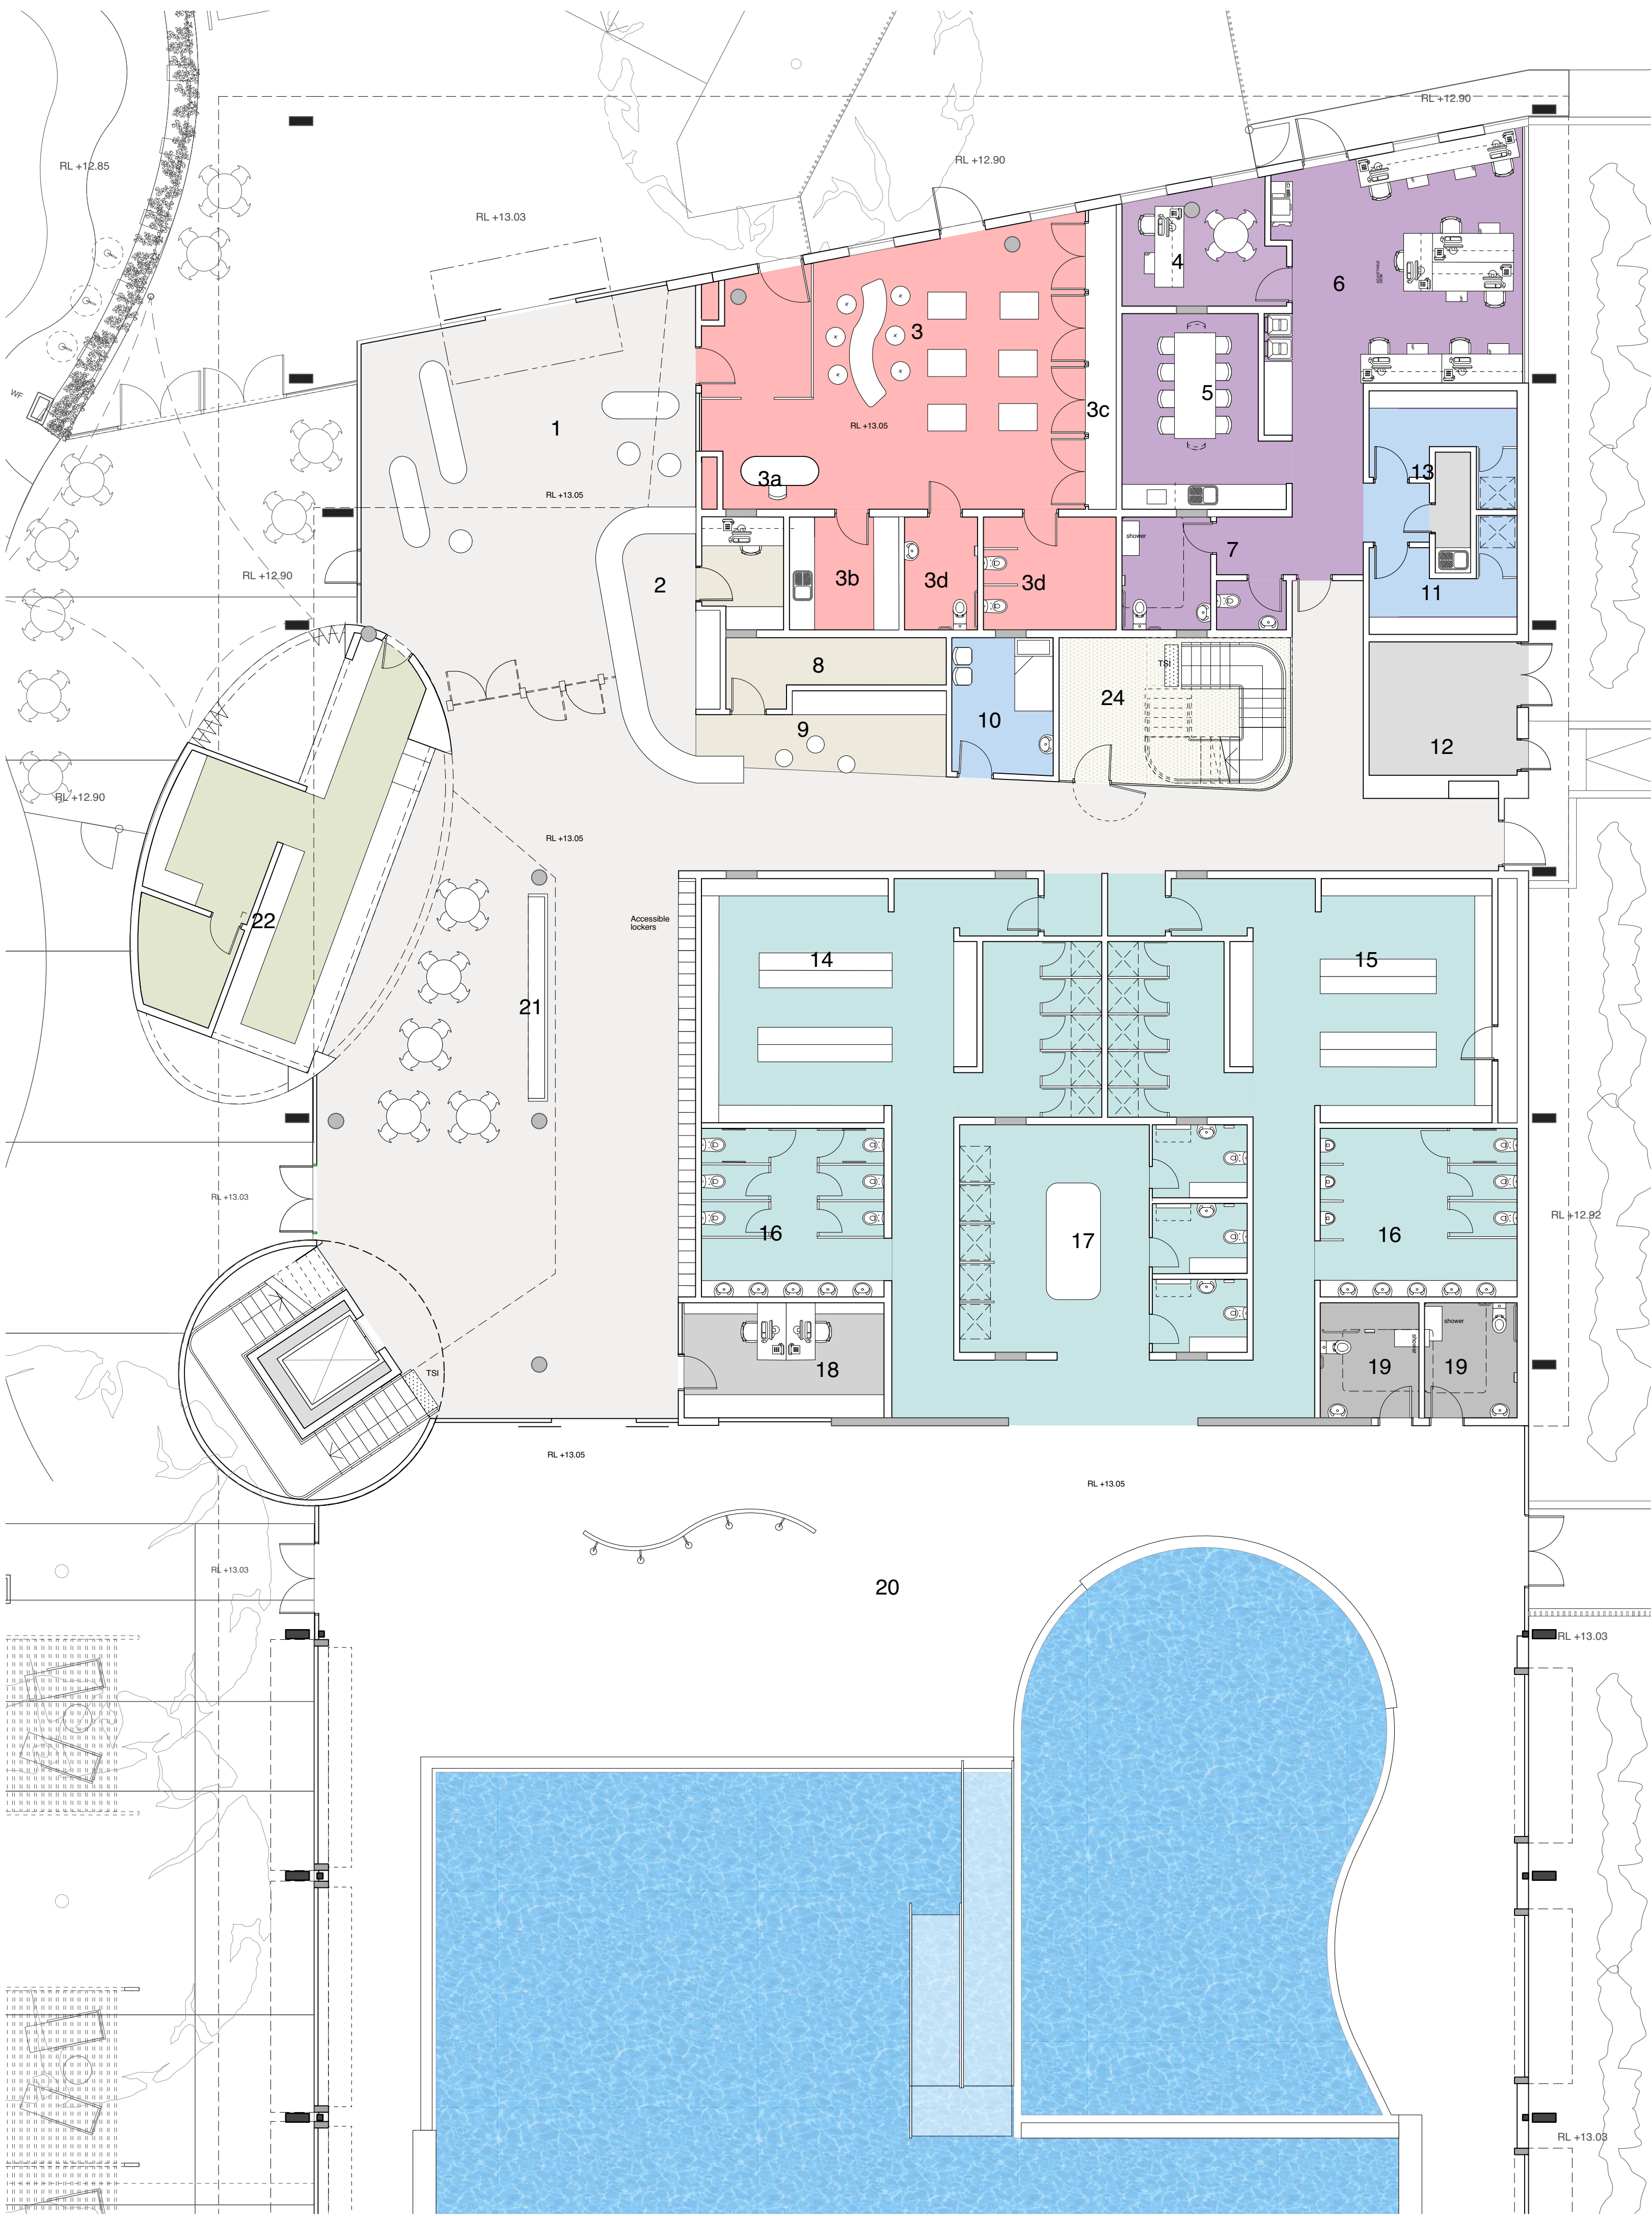

Level 1

- | | |
|--|--------------------------|
| 1. Entry Foyer | 15. Public Male Change |
| 2. Reception | 16. WC Block |
| 3. Creche (a. Office, b. Kitchen, c.Storage, d.WC) | 17. Family Change |
| 4. Manager's Office | 18. Swin School Office |
| 5. Staff Room/ Meeting | 19. AWC |
| 6. Office | 20. Deck Showers |
| 7. Staff WC | 21. Internal Eating Area |
| 8. Retail Storage | 22. Kiosk |
| 9. Retail Space | 23. Existing Pool Hall |
| 10. First Aid | 24. Gym Entry |
| 11. Staff Change Female | |
| 12. Staff Change Male | |
| 13. Switch Room / Electrical Plant | |
| 14. Public Female Change | |

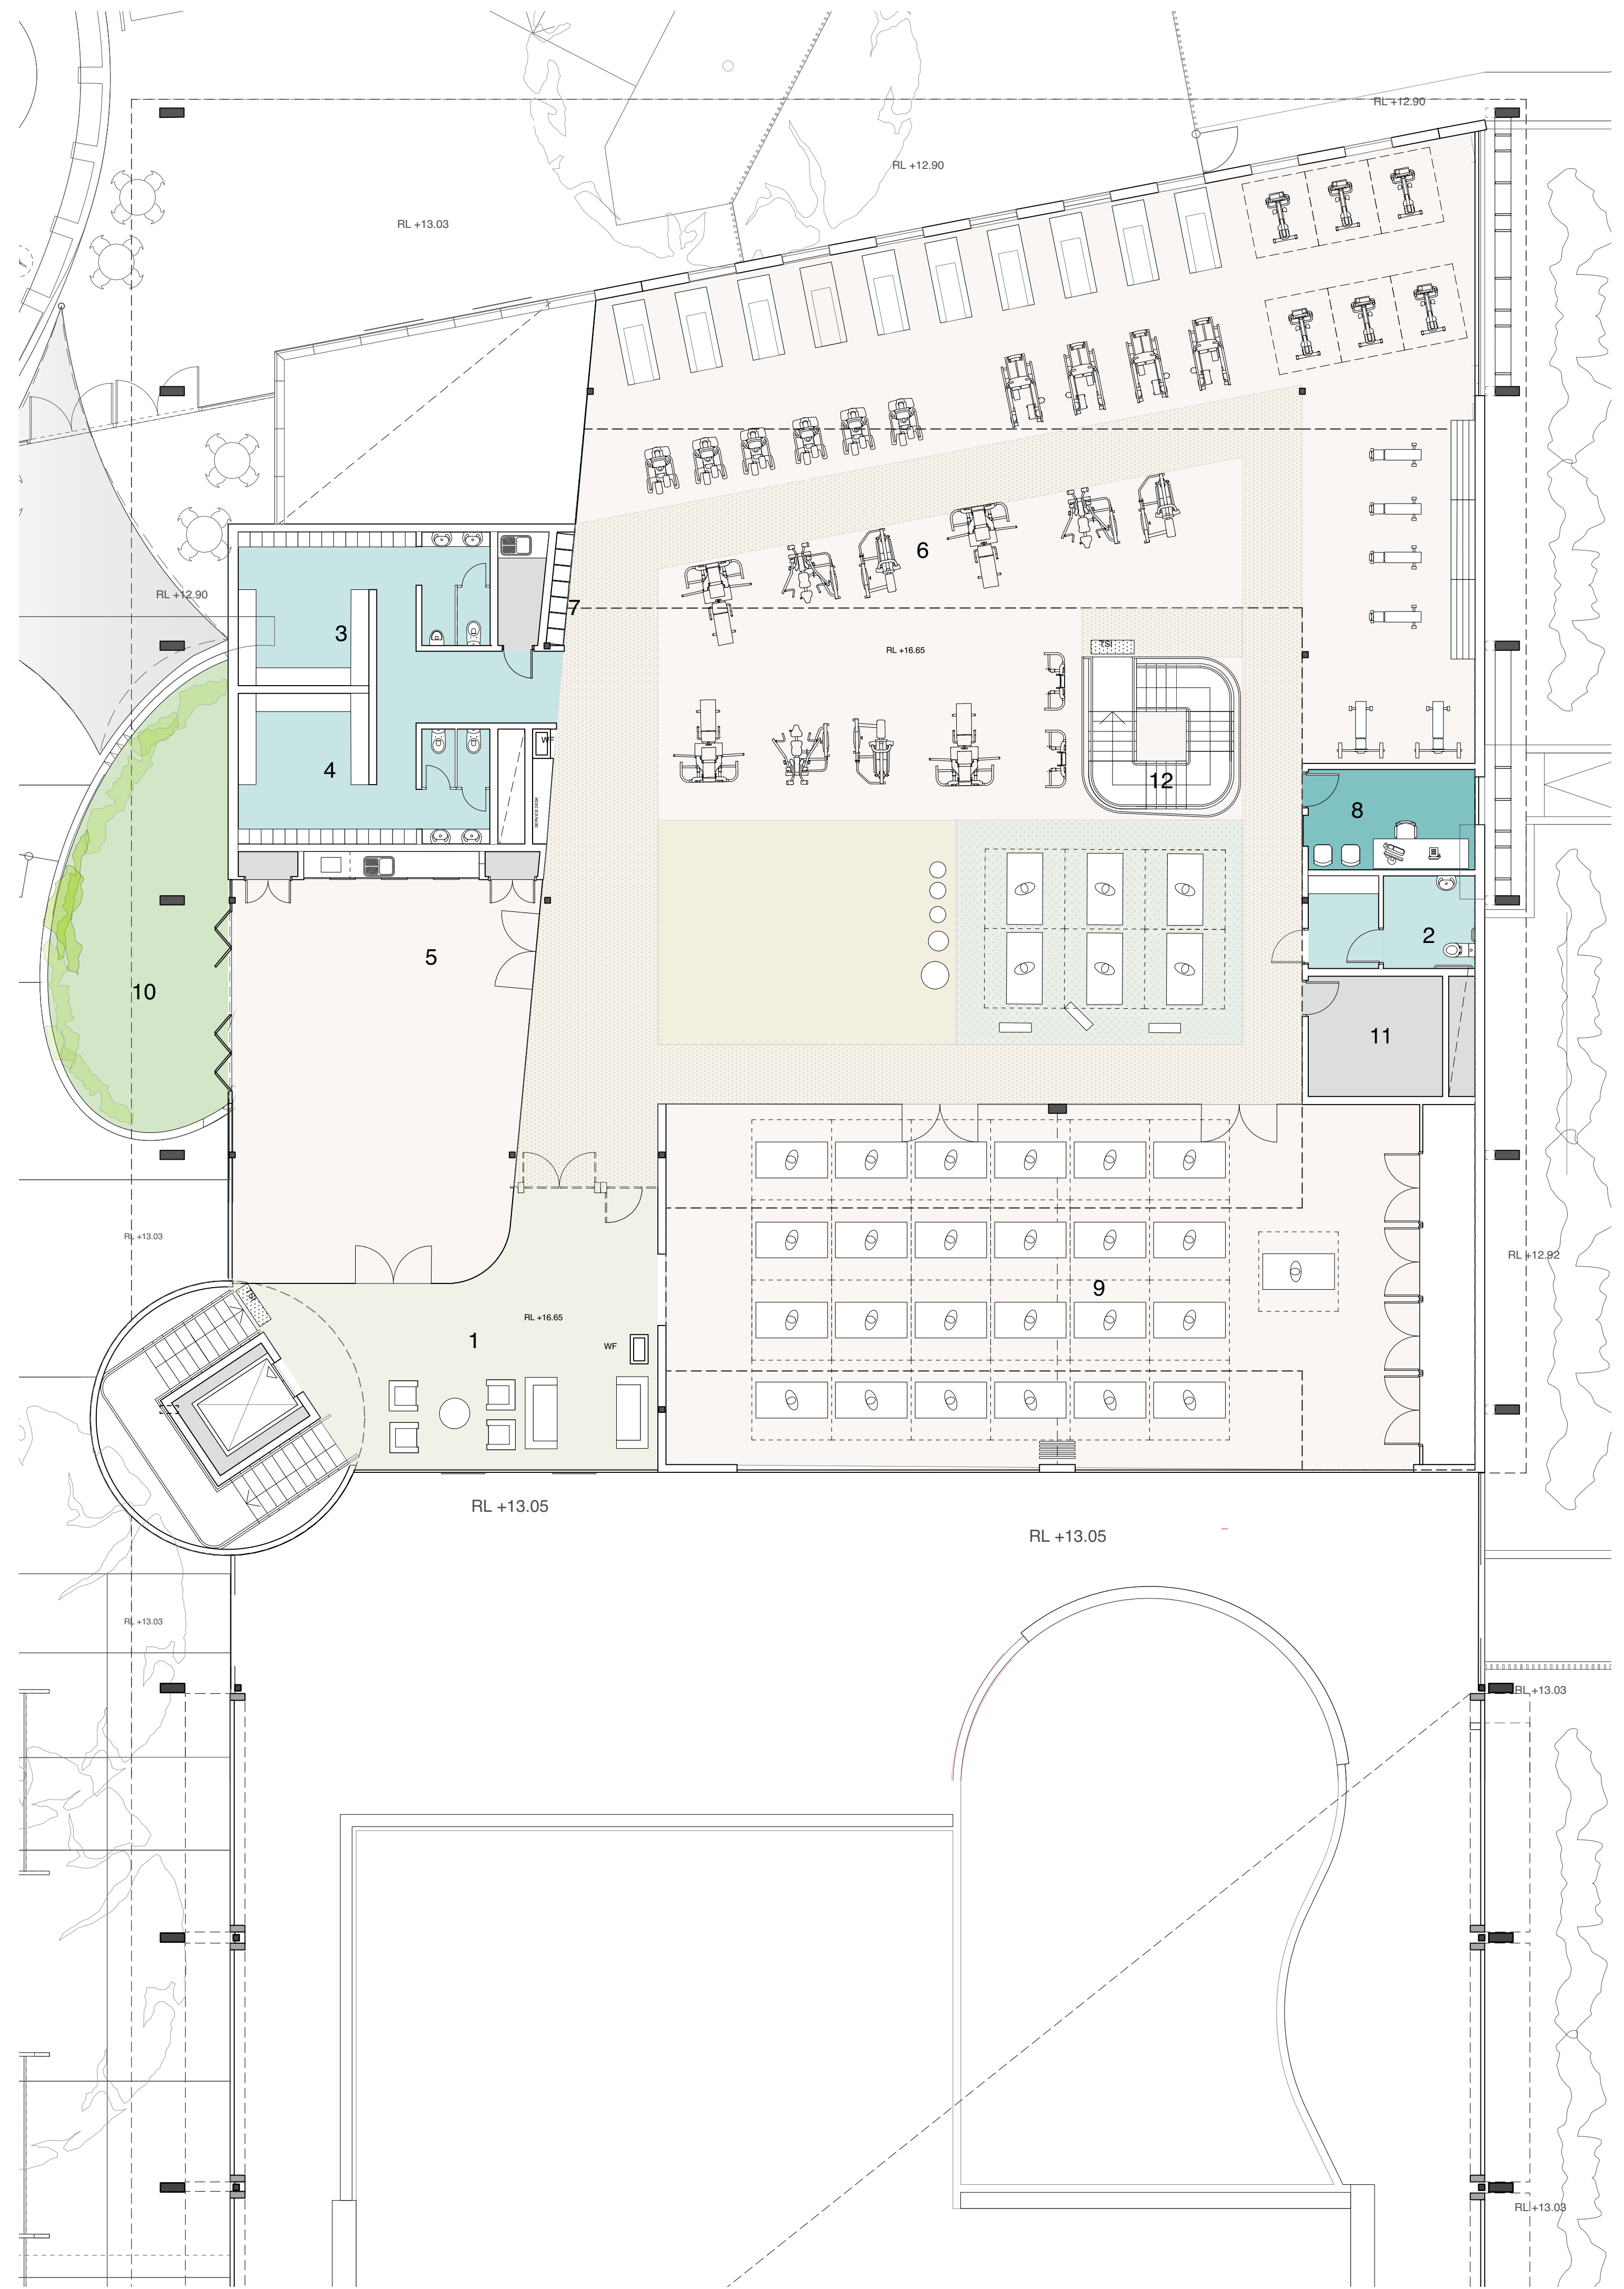

Level 2

- | |
|-------------------------|
| 1. Entry Foyer |
| 2. AWC |
| 3. Male Change |
| 4. Female Change |
| 5. Spin/ Multipurpose |
| 6. Gym Floor |
| 7. Lockers |
| 8. Manager's Office |
| 9. Fitness Studio |
| 10. Roof Terrace |
| 11. Comms Room |
| 12. Acces/ Egress Stair |



1:100 @ B1

0 1 2 3 4m 1:100

DA RE-ISSUE

DA11
Levels 1 + 2
New Building
Future Stage

Ashfield Aquatic
Centre
Redevelopment

160 - 162 Elizabeth Street,
Ashfield NSW 2131

Inner West Council

Project: 21715
20/3/18

REV B



brewster
hjorth
architects

21715_A110_Floor Plans_DA Condition Amend with DA POOL LOCATION.vwx