

1:200 @ B1

DA15
Elevations -
Future Stage

Ashfield Aquatic
Centre
Redevelopment

160 - 162 Elizabeth Street,
Ashfield NSW 2131

Inner West Council





Project: 21715
20/3/18

REV B



brewster
hjorth
architects

21715_DA15 Section Elevation_DA Condition Amend.vwx

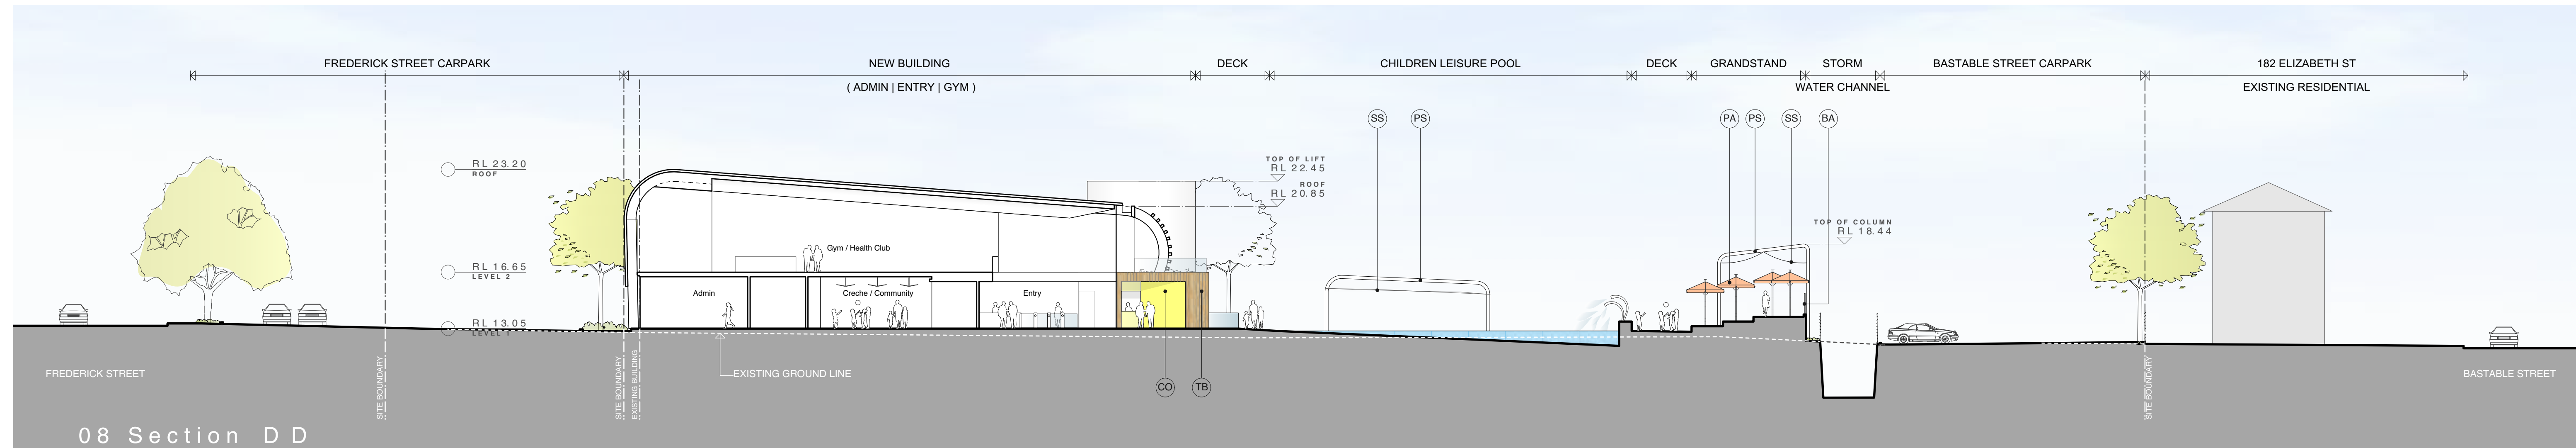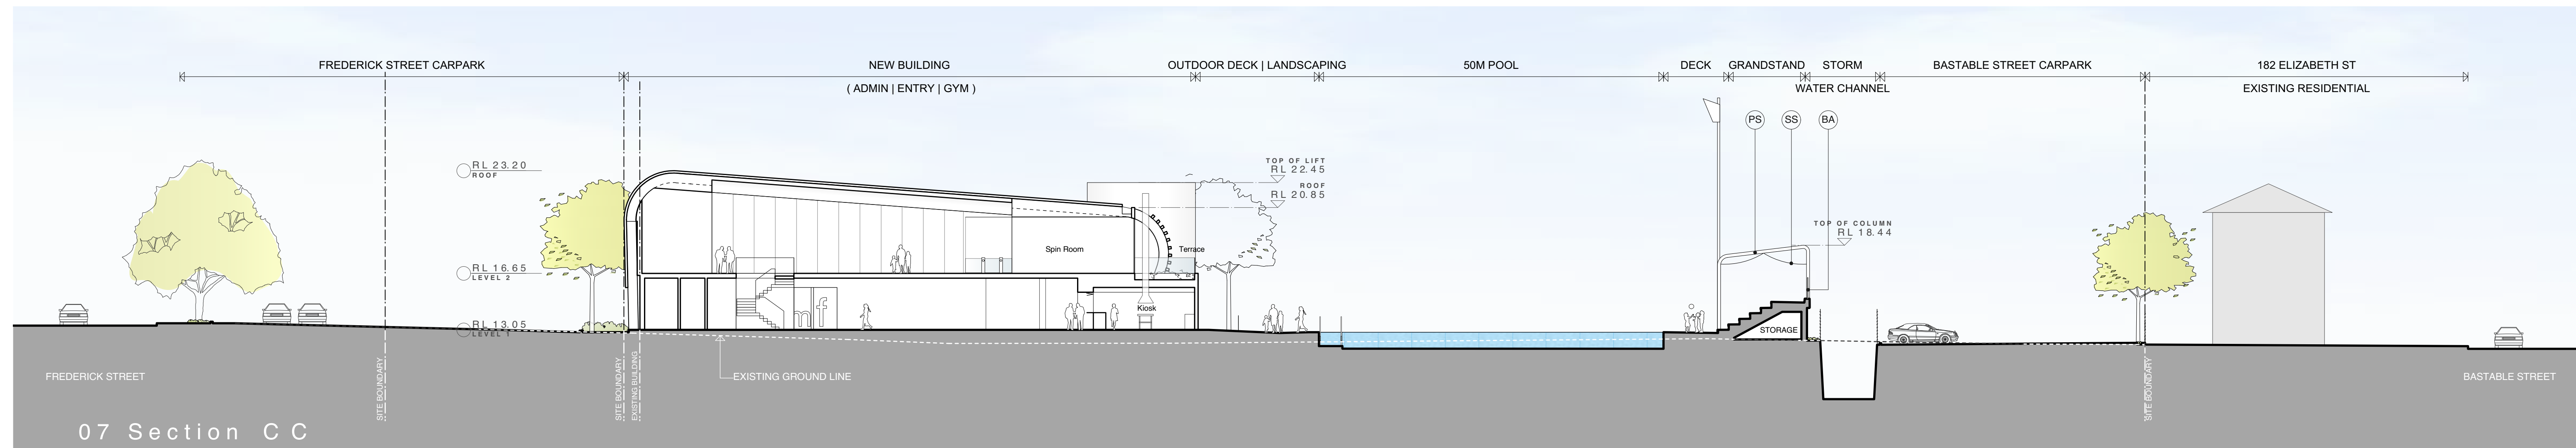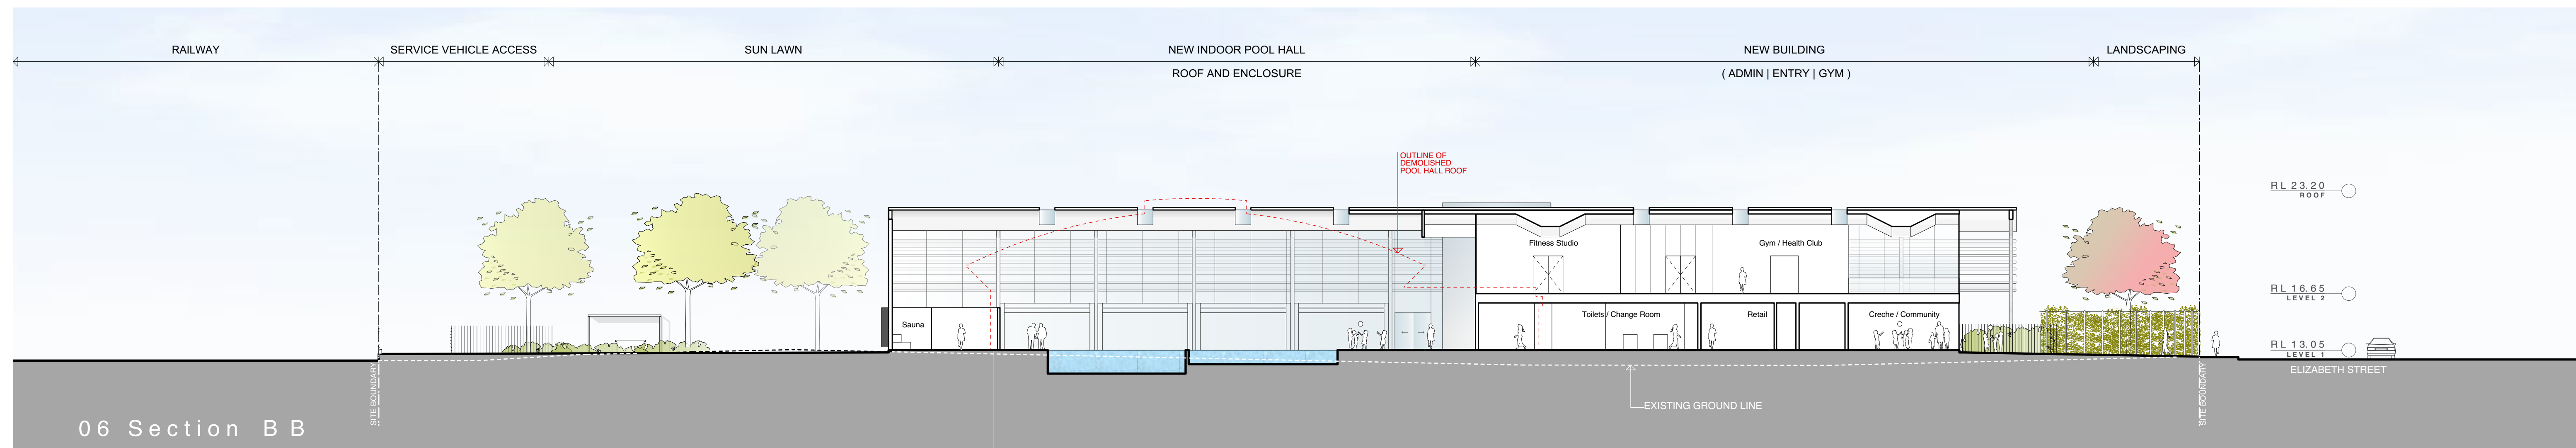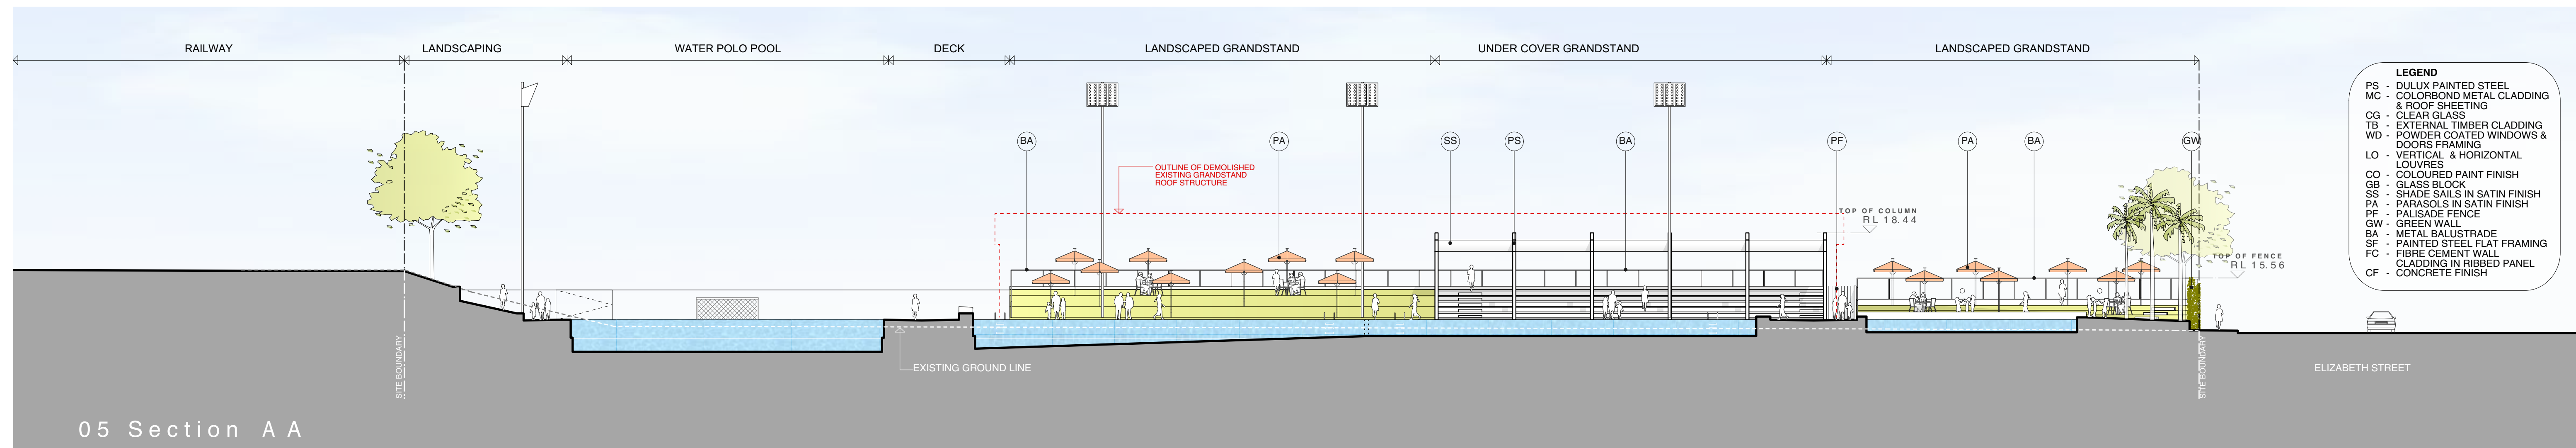

DA RE-ISSUE

DA16
Sections -
Future Stage

Ashfield Aquatic
Centre
Redevelopment

160 - 162 Elizabeth Street,
Ashfield NSW 2131

Inner West Council




Project: 21715
20/3/18 REV B



brewster
hjorth
architects

21715 DA16 Section Elevation DA Condition Amend.vwx

- LEGEND**
- PS - DULUX PAINTED STEEL
 - MC - COLORBOND METAL CLADDING & ROOF SHEETING
 - CG - CLEAR GLASS
 - TD - EXTERNAL TIMBER CLADDING
 - WD - POWDER COATED WINDOWS & DOORS FRAMING
 - LO - VERTICAL & HORIZONTAL LOUVRES
 - CO - COLOURED PAINT FINISH
 - GB - GLASS BLOCK
 - SS - SHADE SAILS IN SATIN FINISH
 - PA - PARASOLS IN SATIN FINISH
 - PF - PALISADE FENCE
 - GW - GREEN WALL
 - BA - METAL BALUSTRADE
 - SP - PAINTED STEEL FLAT FRAMING
 - FC - FIBRE CEMENT WALL CLADDING IN RIBBED PANEL
 - CF - CONCRETE FINISH

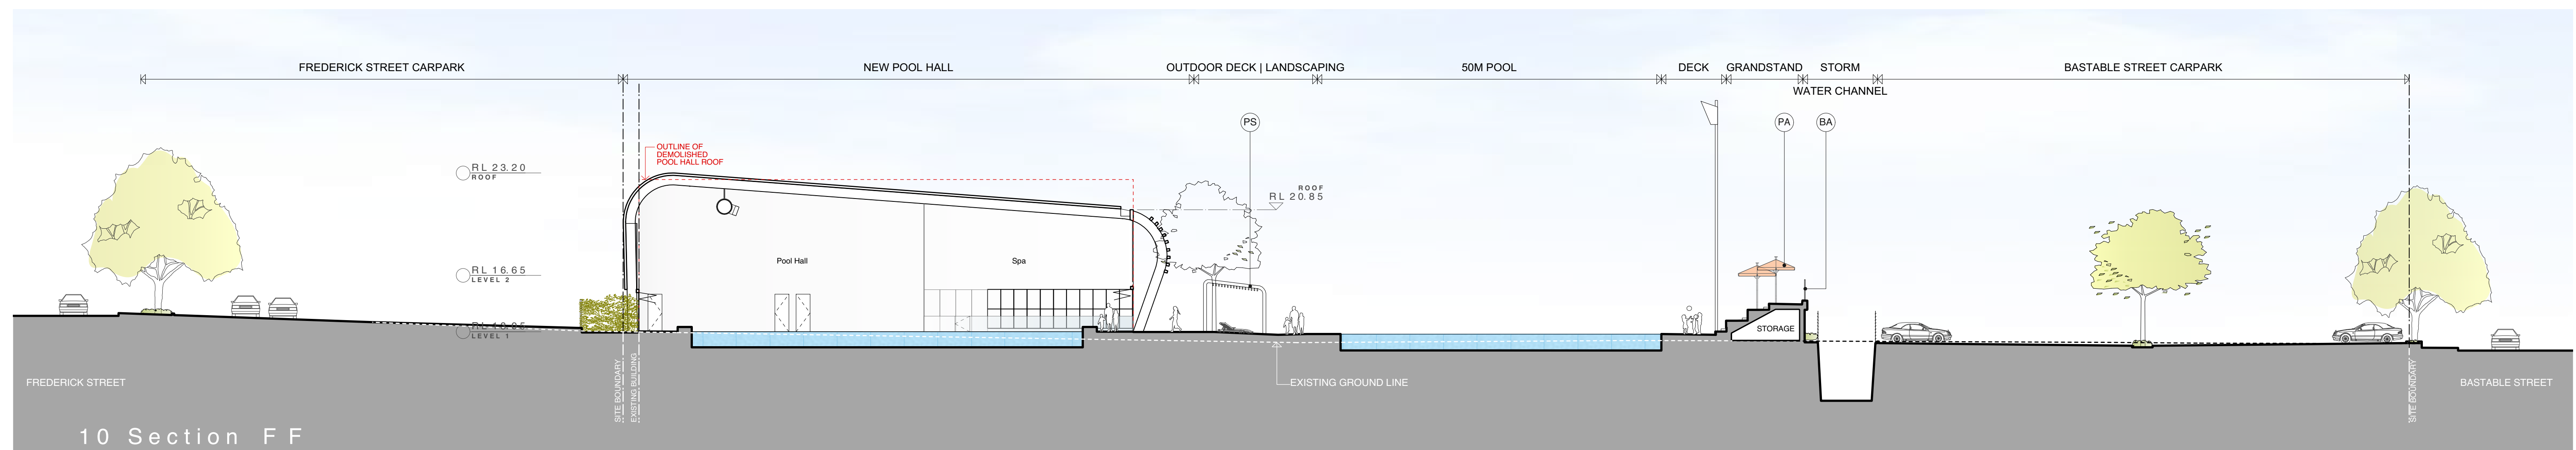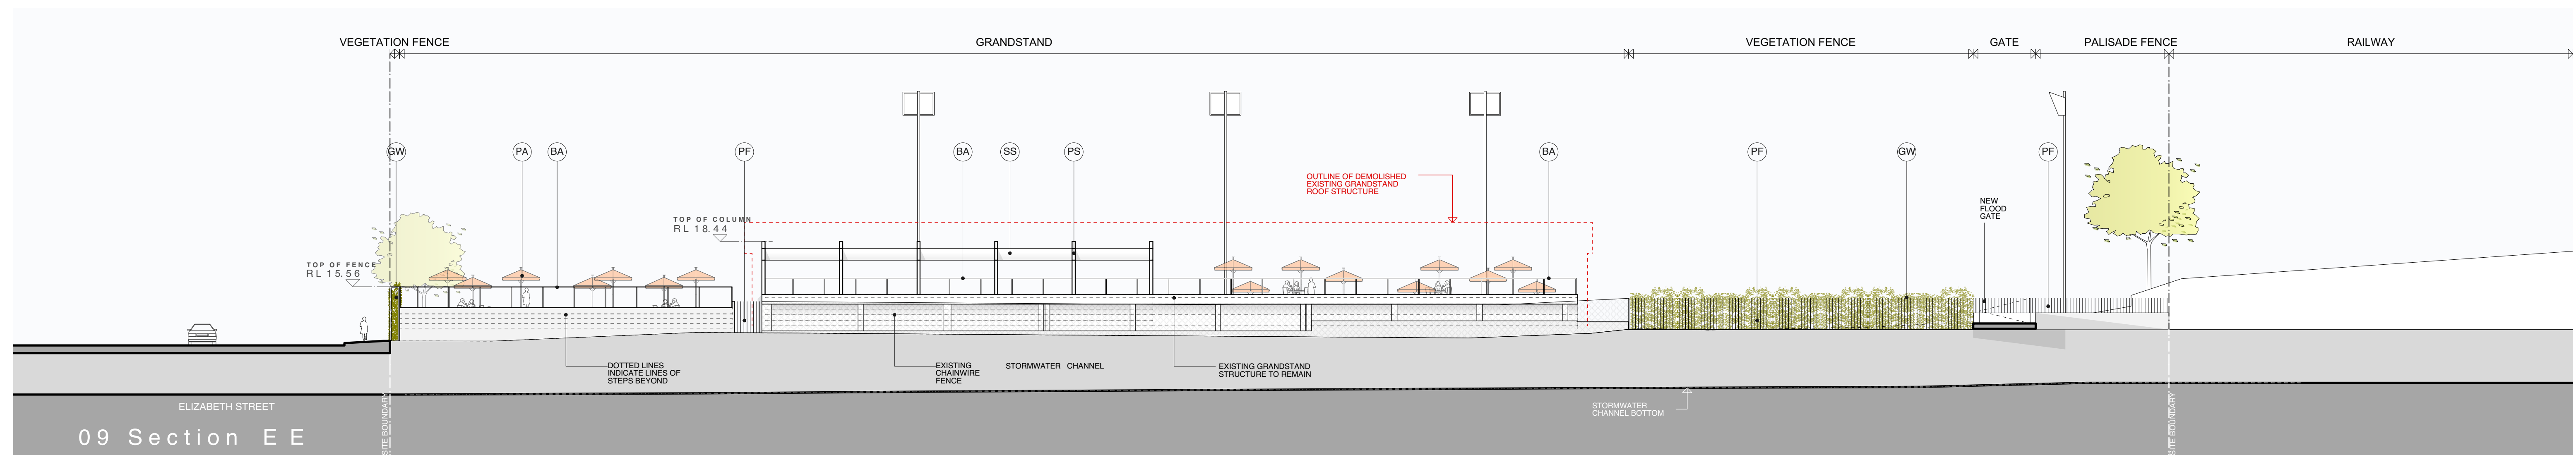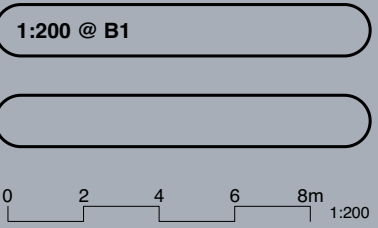

DA17
Sections -
Future Stage

Ashfield Aquatic
Centre
Redevelopment

160 - 162 Elizabeth Street,
Ashfield NSW 2131

Inner West Council

Project: 21715
20/3/18

REV B



brewster
hjorth
architects

21715 DA13 Section Elevation DA Condition Amend.vwx