


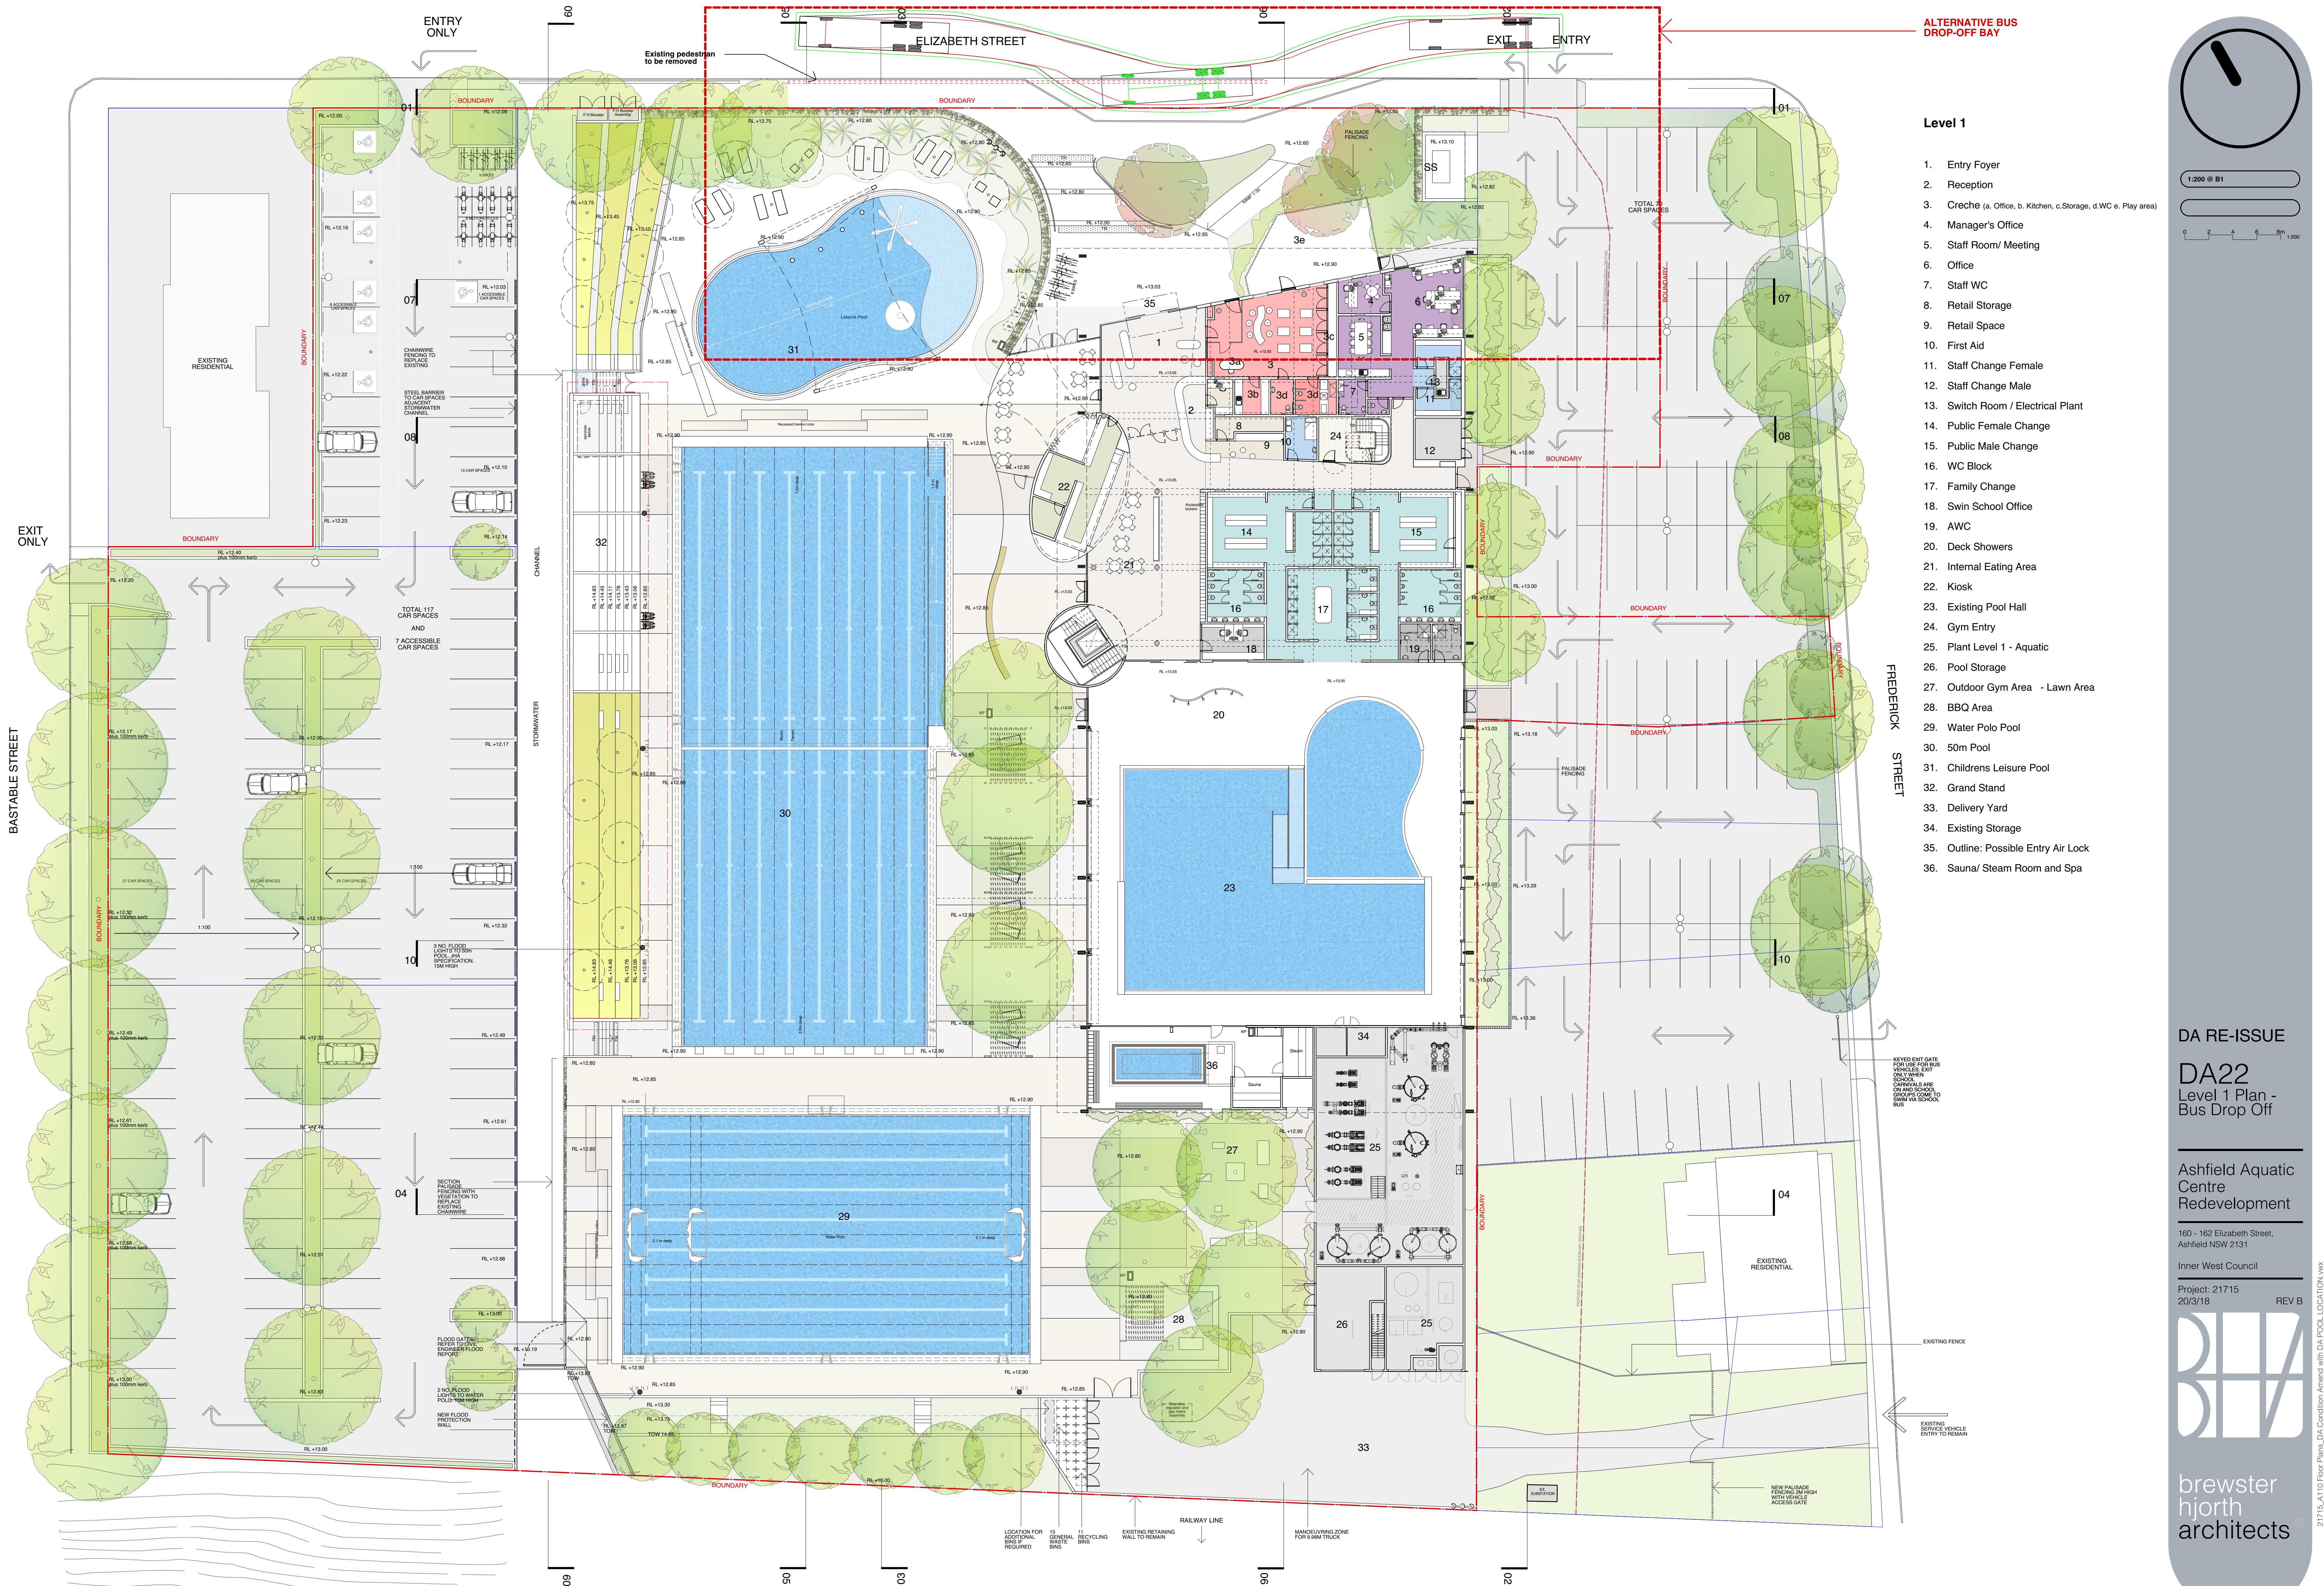

DA RE-ISSUE

DA22
Level 1 Plan -
Bus Drop Off

Ashfield Aquatic
Centre
Redevelopment

160 - 162 Elizabeth Street,
Ashfield NSW 2131


Inner West Council

Project: 21715
20/3/18

REV B




brewster
horth
architects

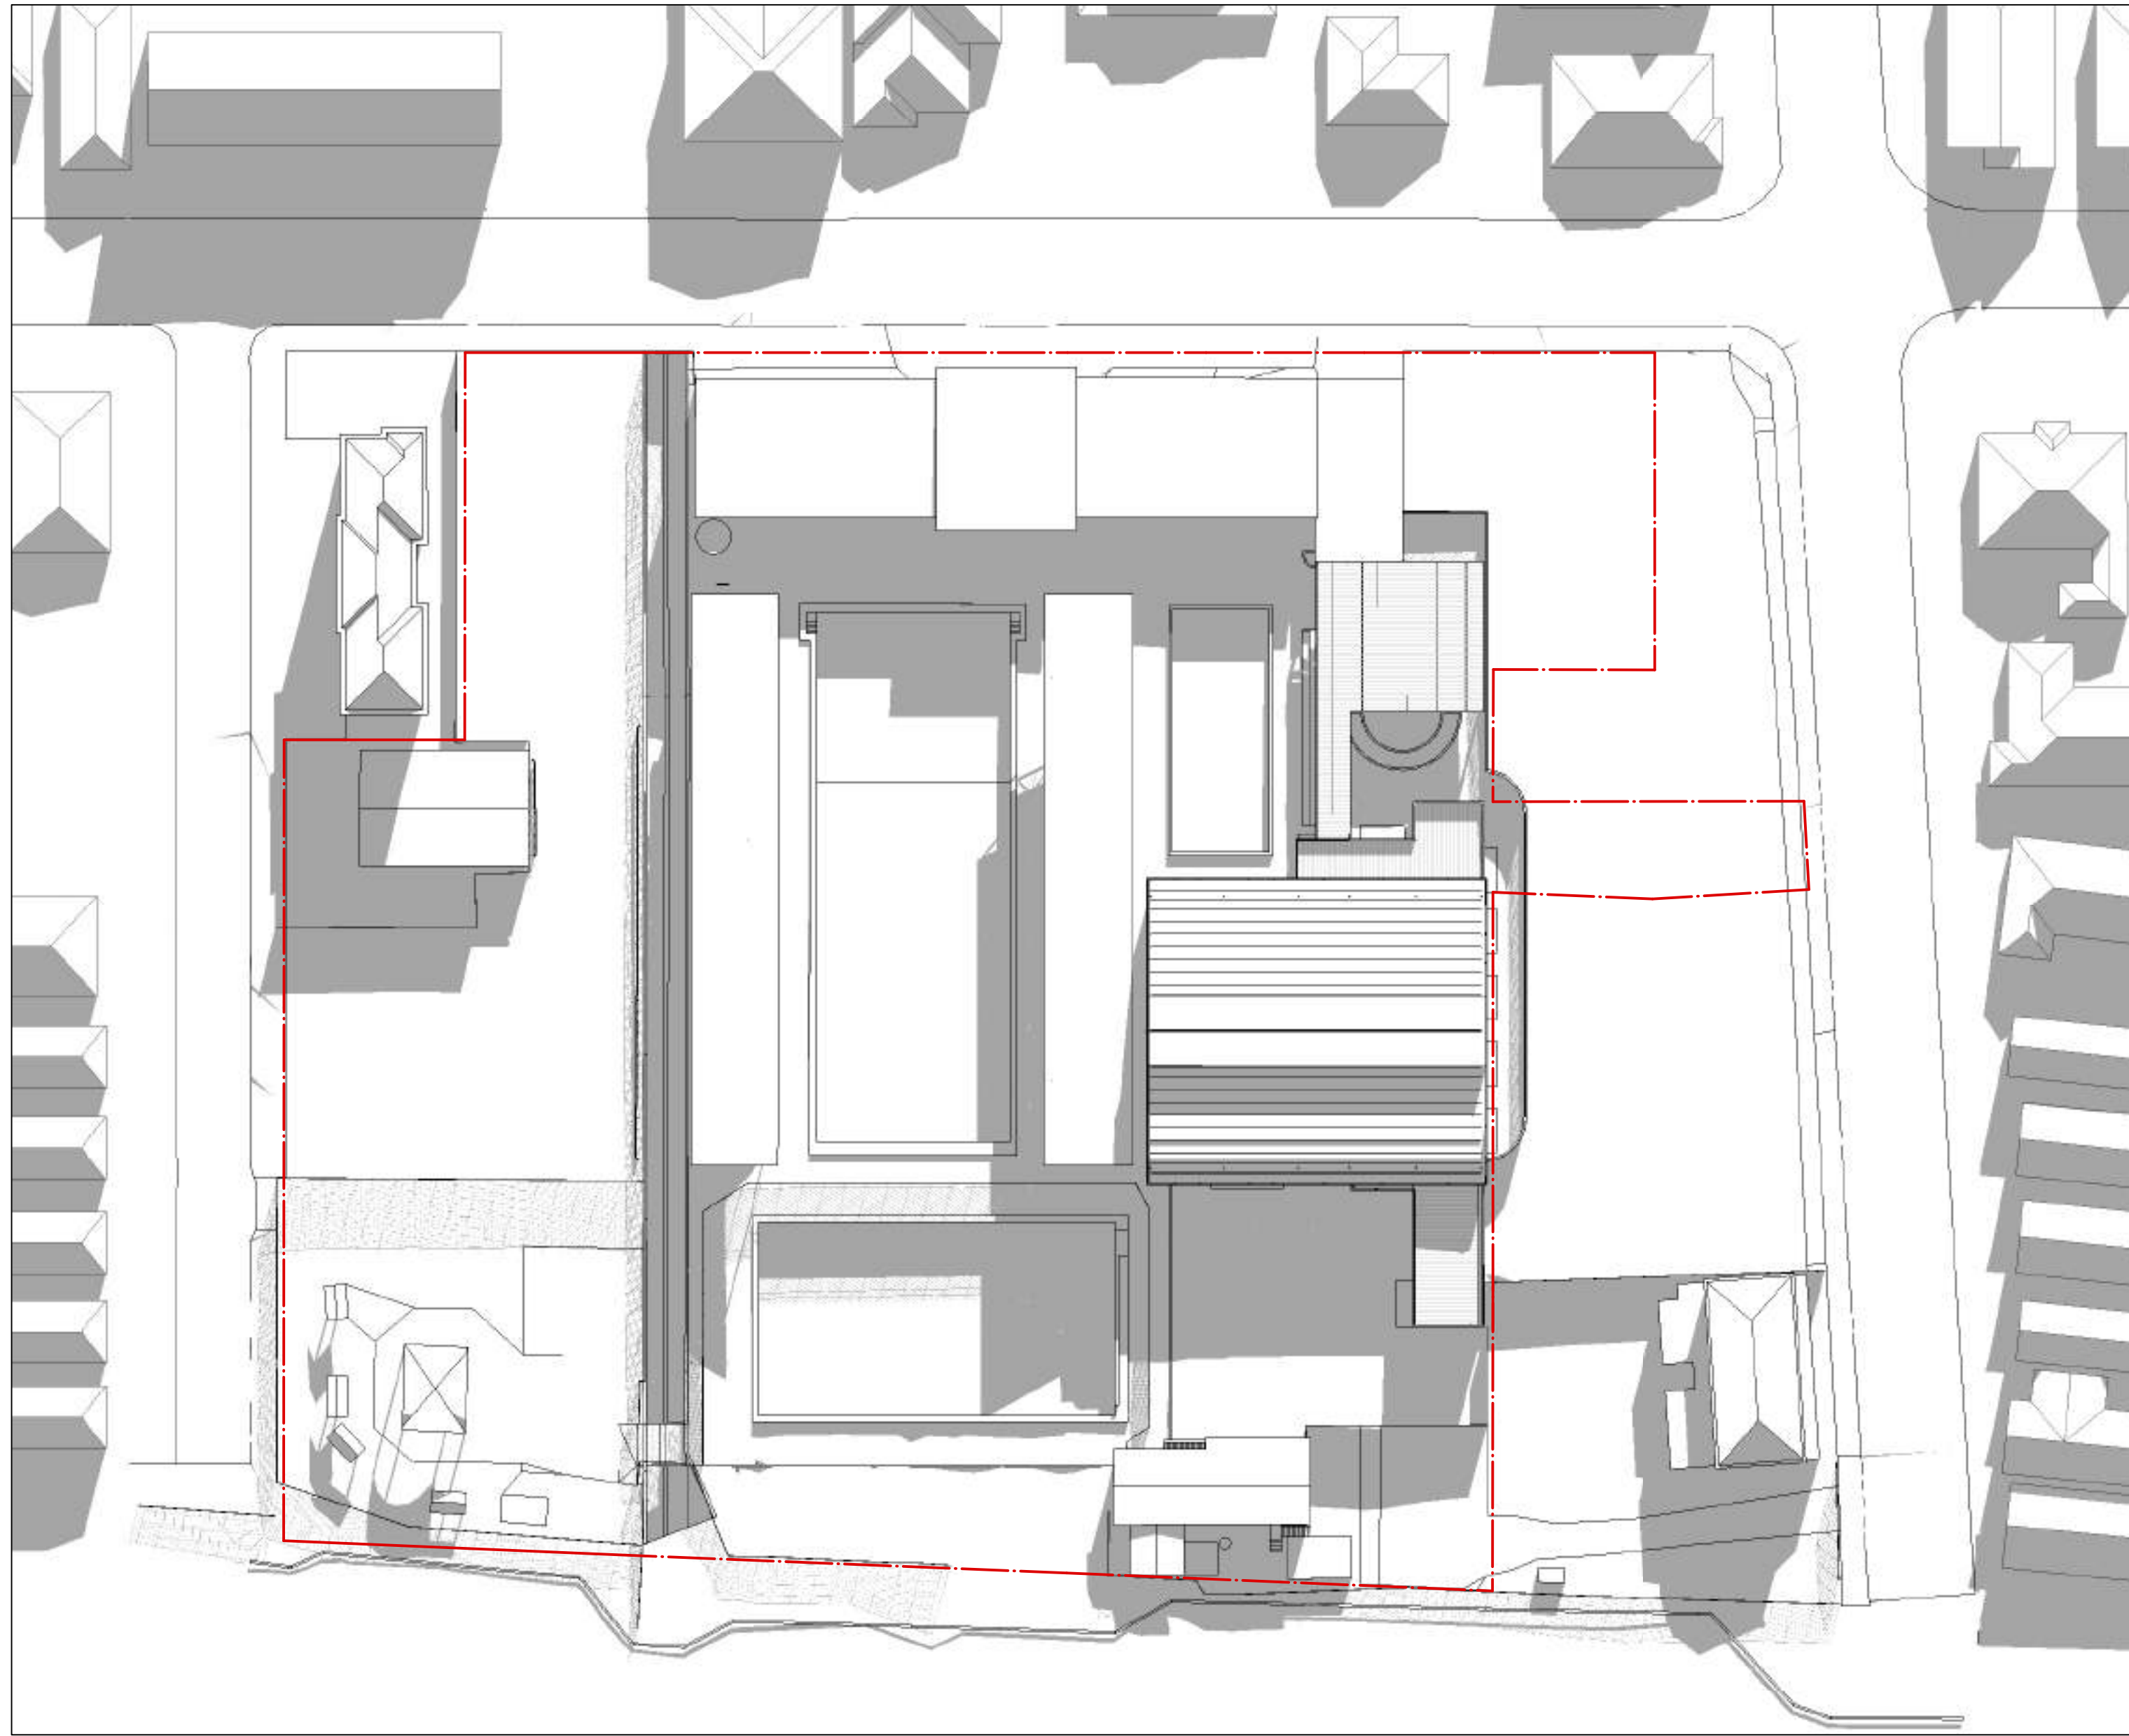


Existing

21 June - 9 am

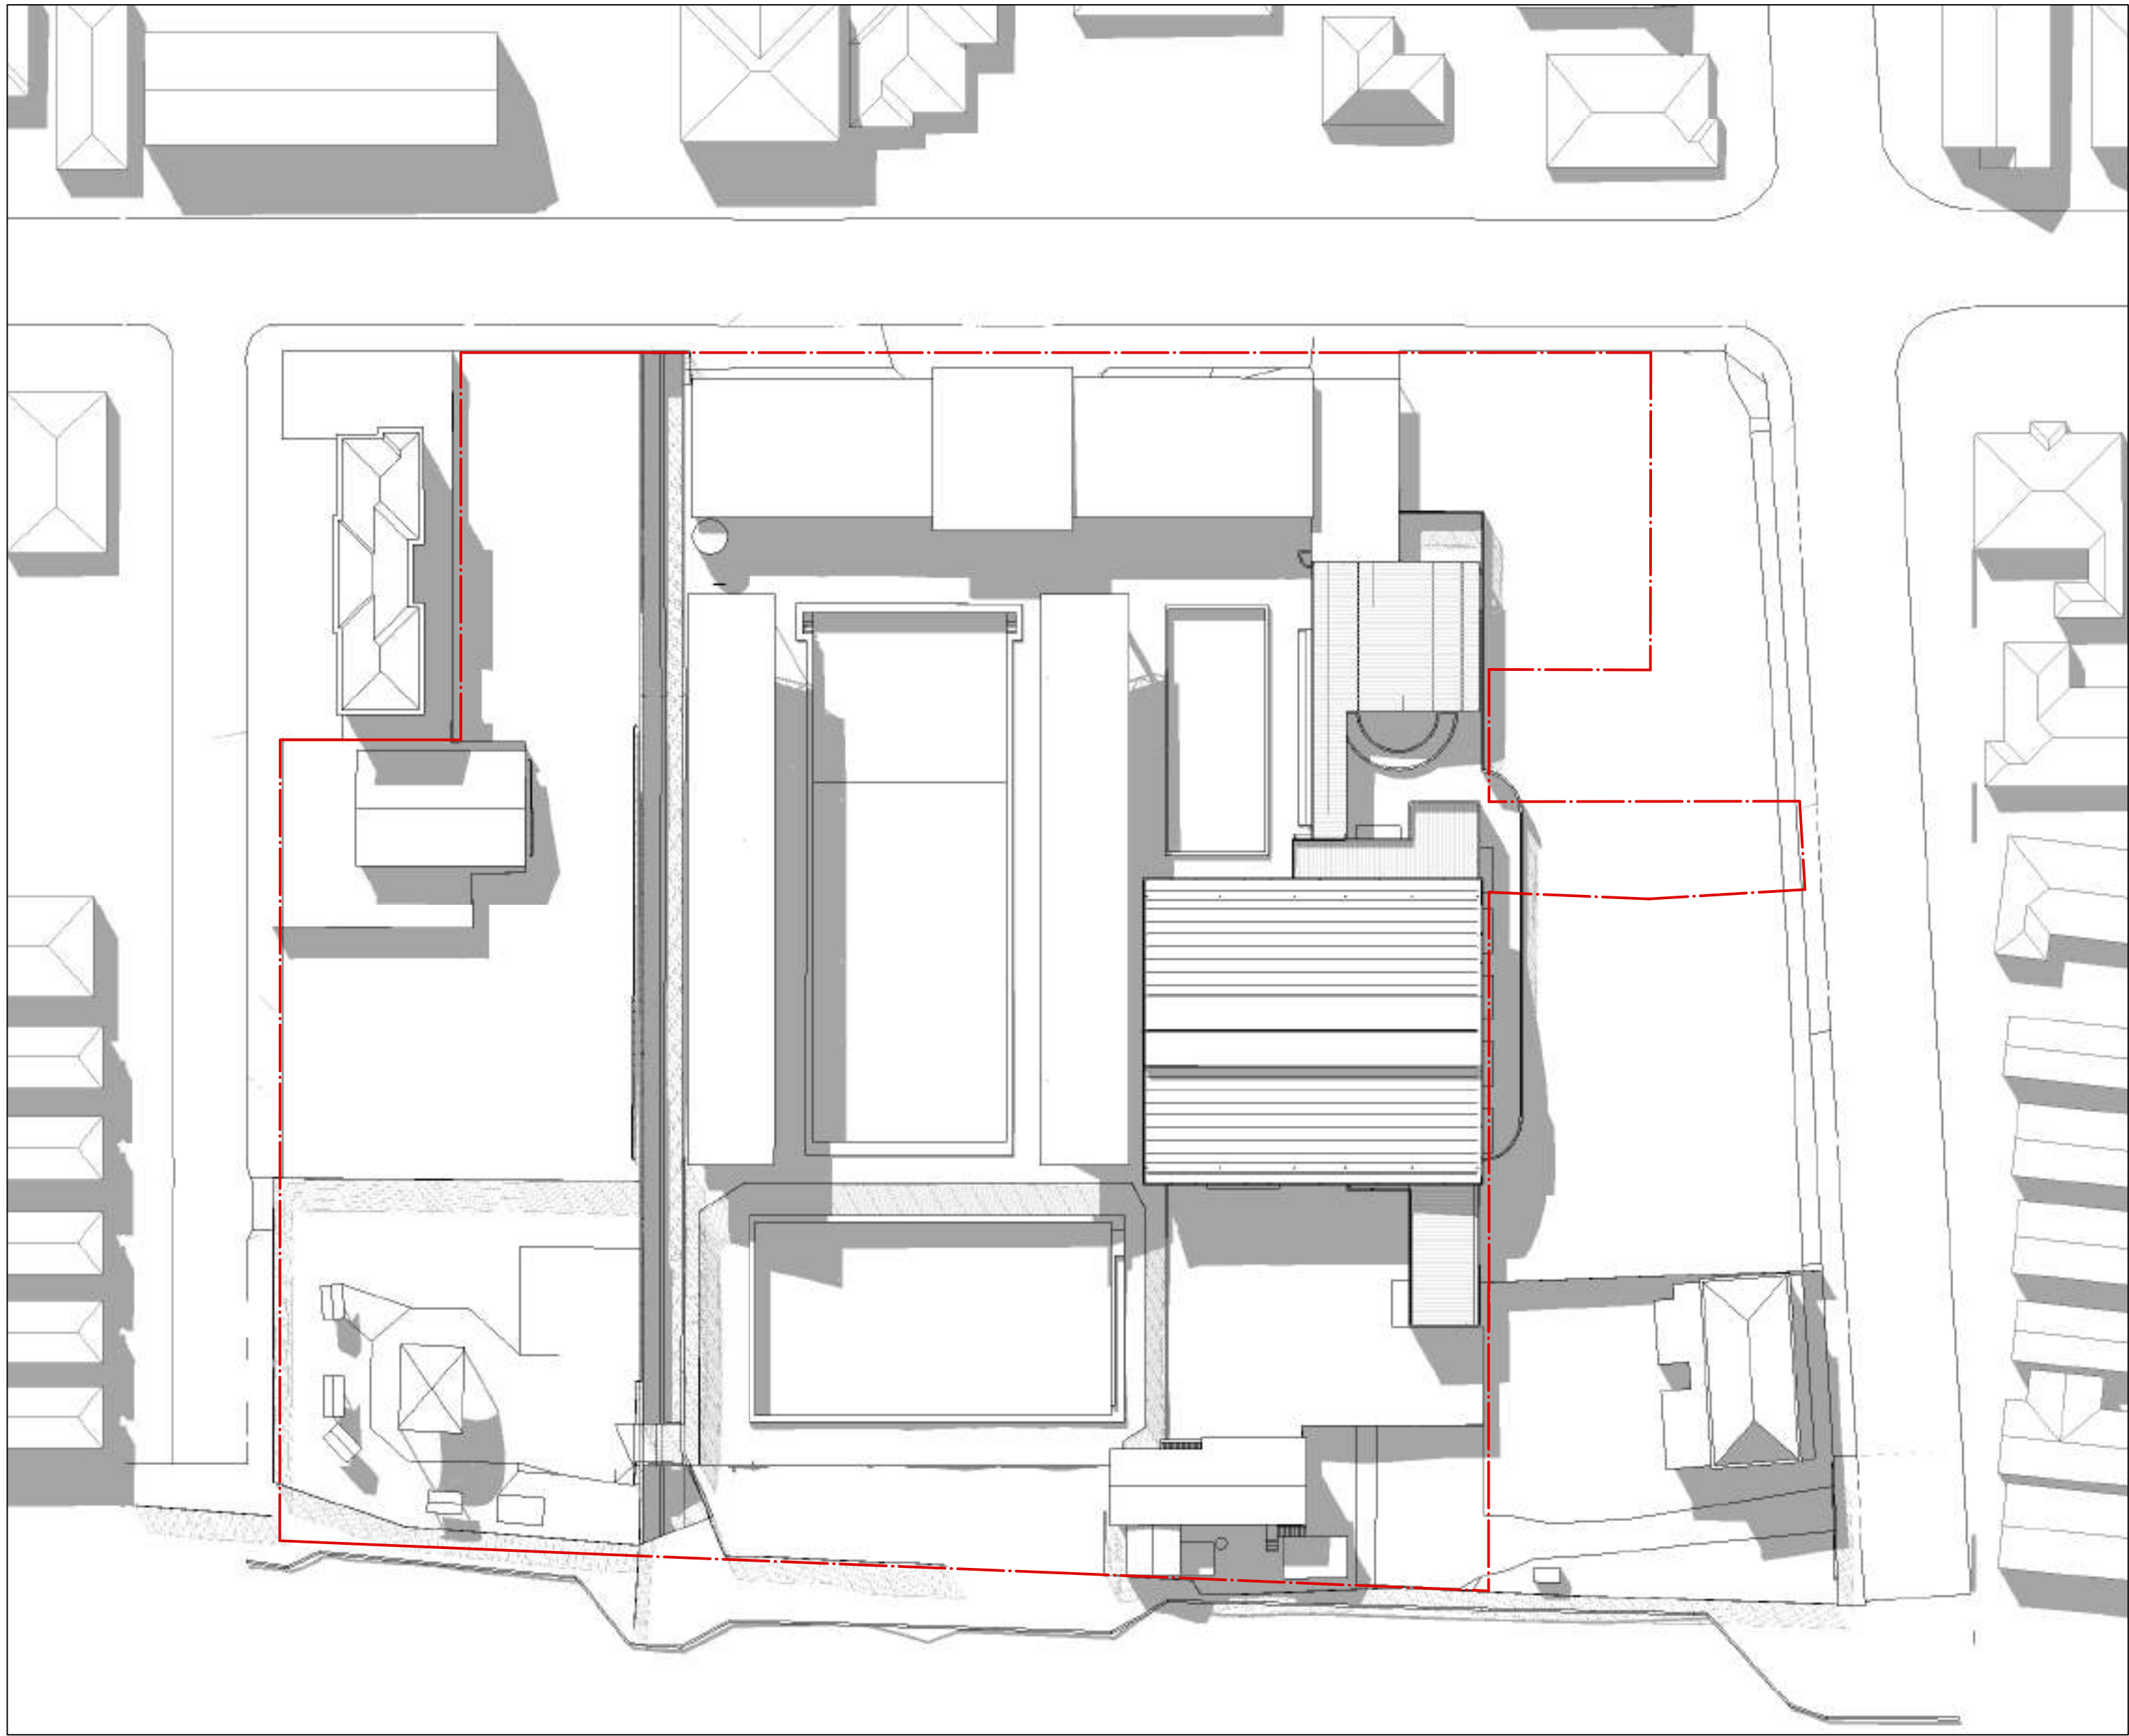

Existing

21 June - 12 pm

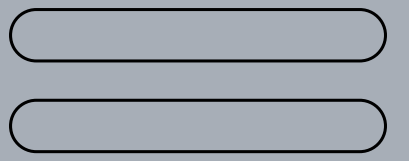

LEGEND
--- SITE BOUNDARY

DA23
Shadow
Diagrams-
Existing

Ashfield Aquatic
Centre
Redevelopment

160 - 162 Elizabeth Street,
Ashfield NSW 2131


Inner West Council

Project: 21715
8/12/17




brewster
hjorth
architects

21715 DA23 Shadow Diagrams.vwx

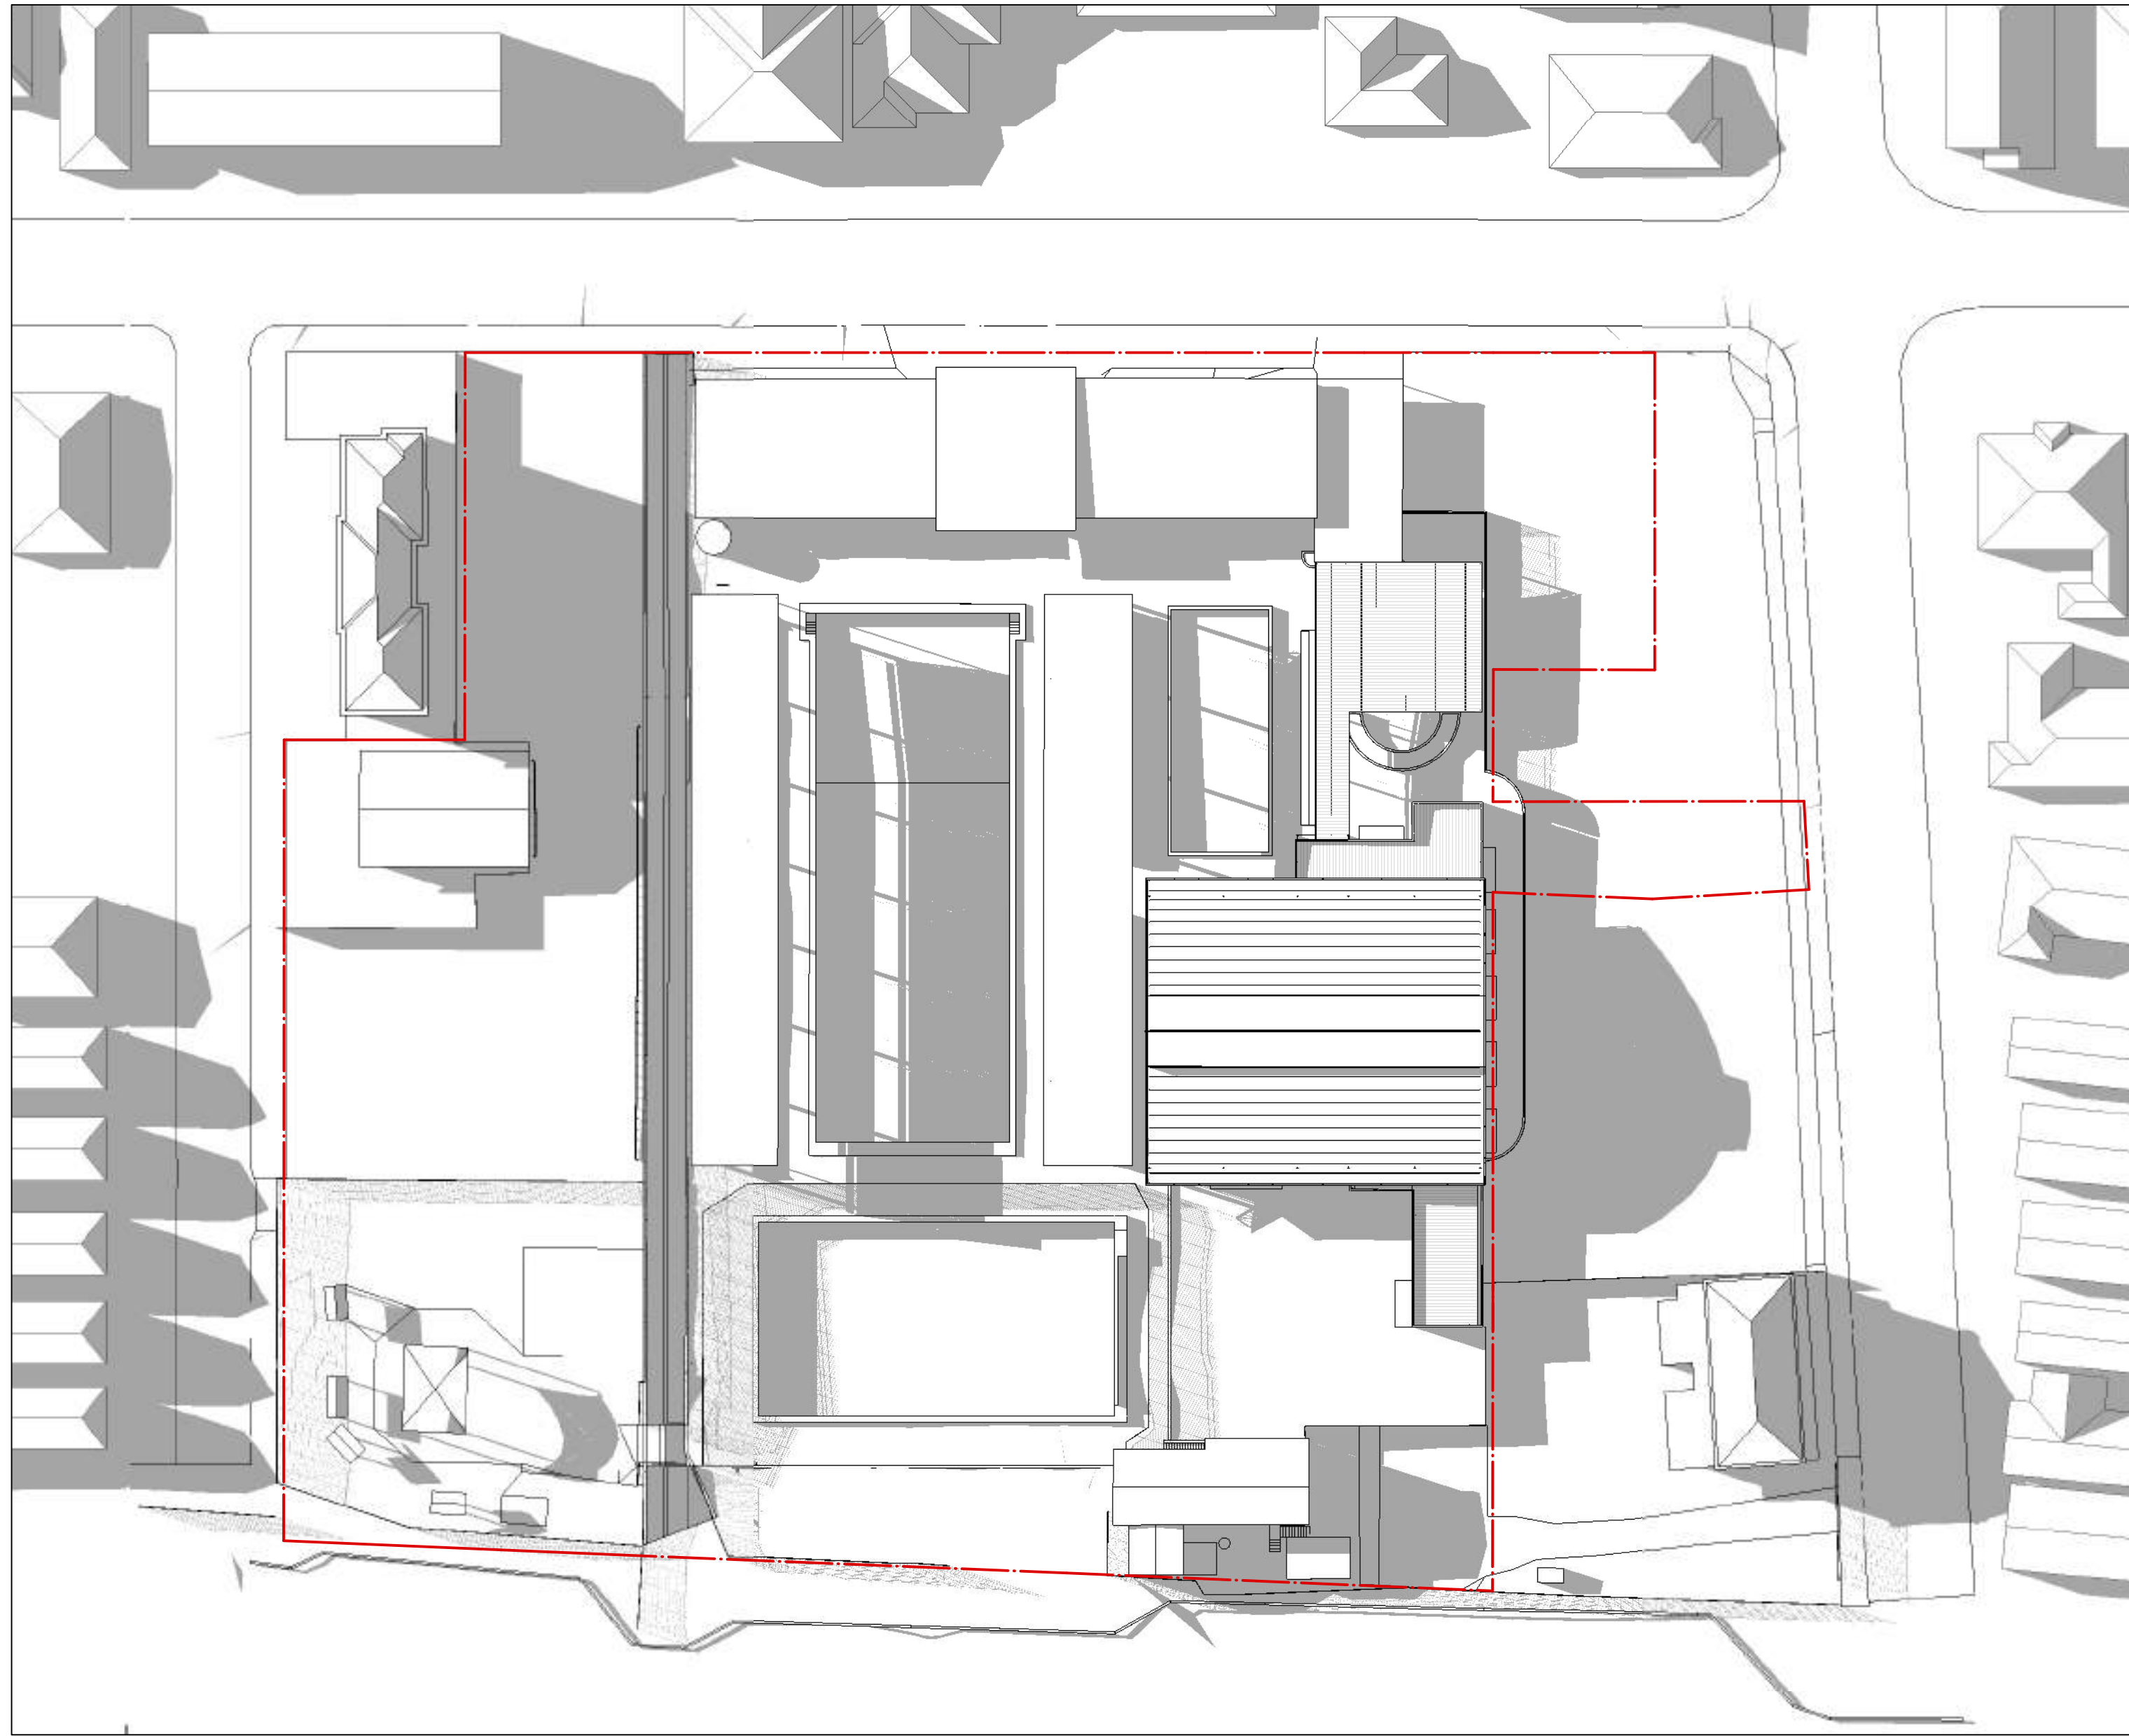

Existing

21 June - 3 pm

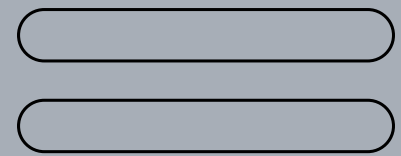

LEGEND
SITE BOUNDARY

DA24
Shadow
Diagrams-
Existing

Ashfield Aquatic
Centre
Redevelopment

160 - 162 Elizabeth Street,
Ashfield NSW 2131

Inner West Council


Project: 21715
8/12/17

REV A



brewster
hjorth
architects

21715_DA24 Shadow Diagrams.vwx

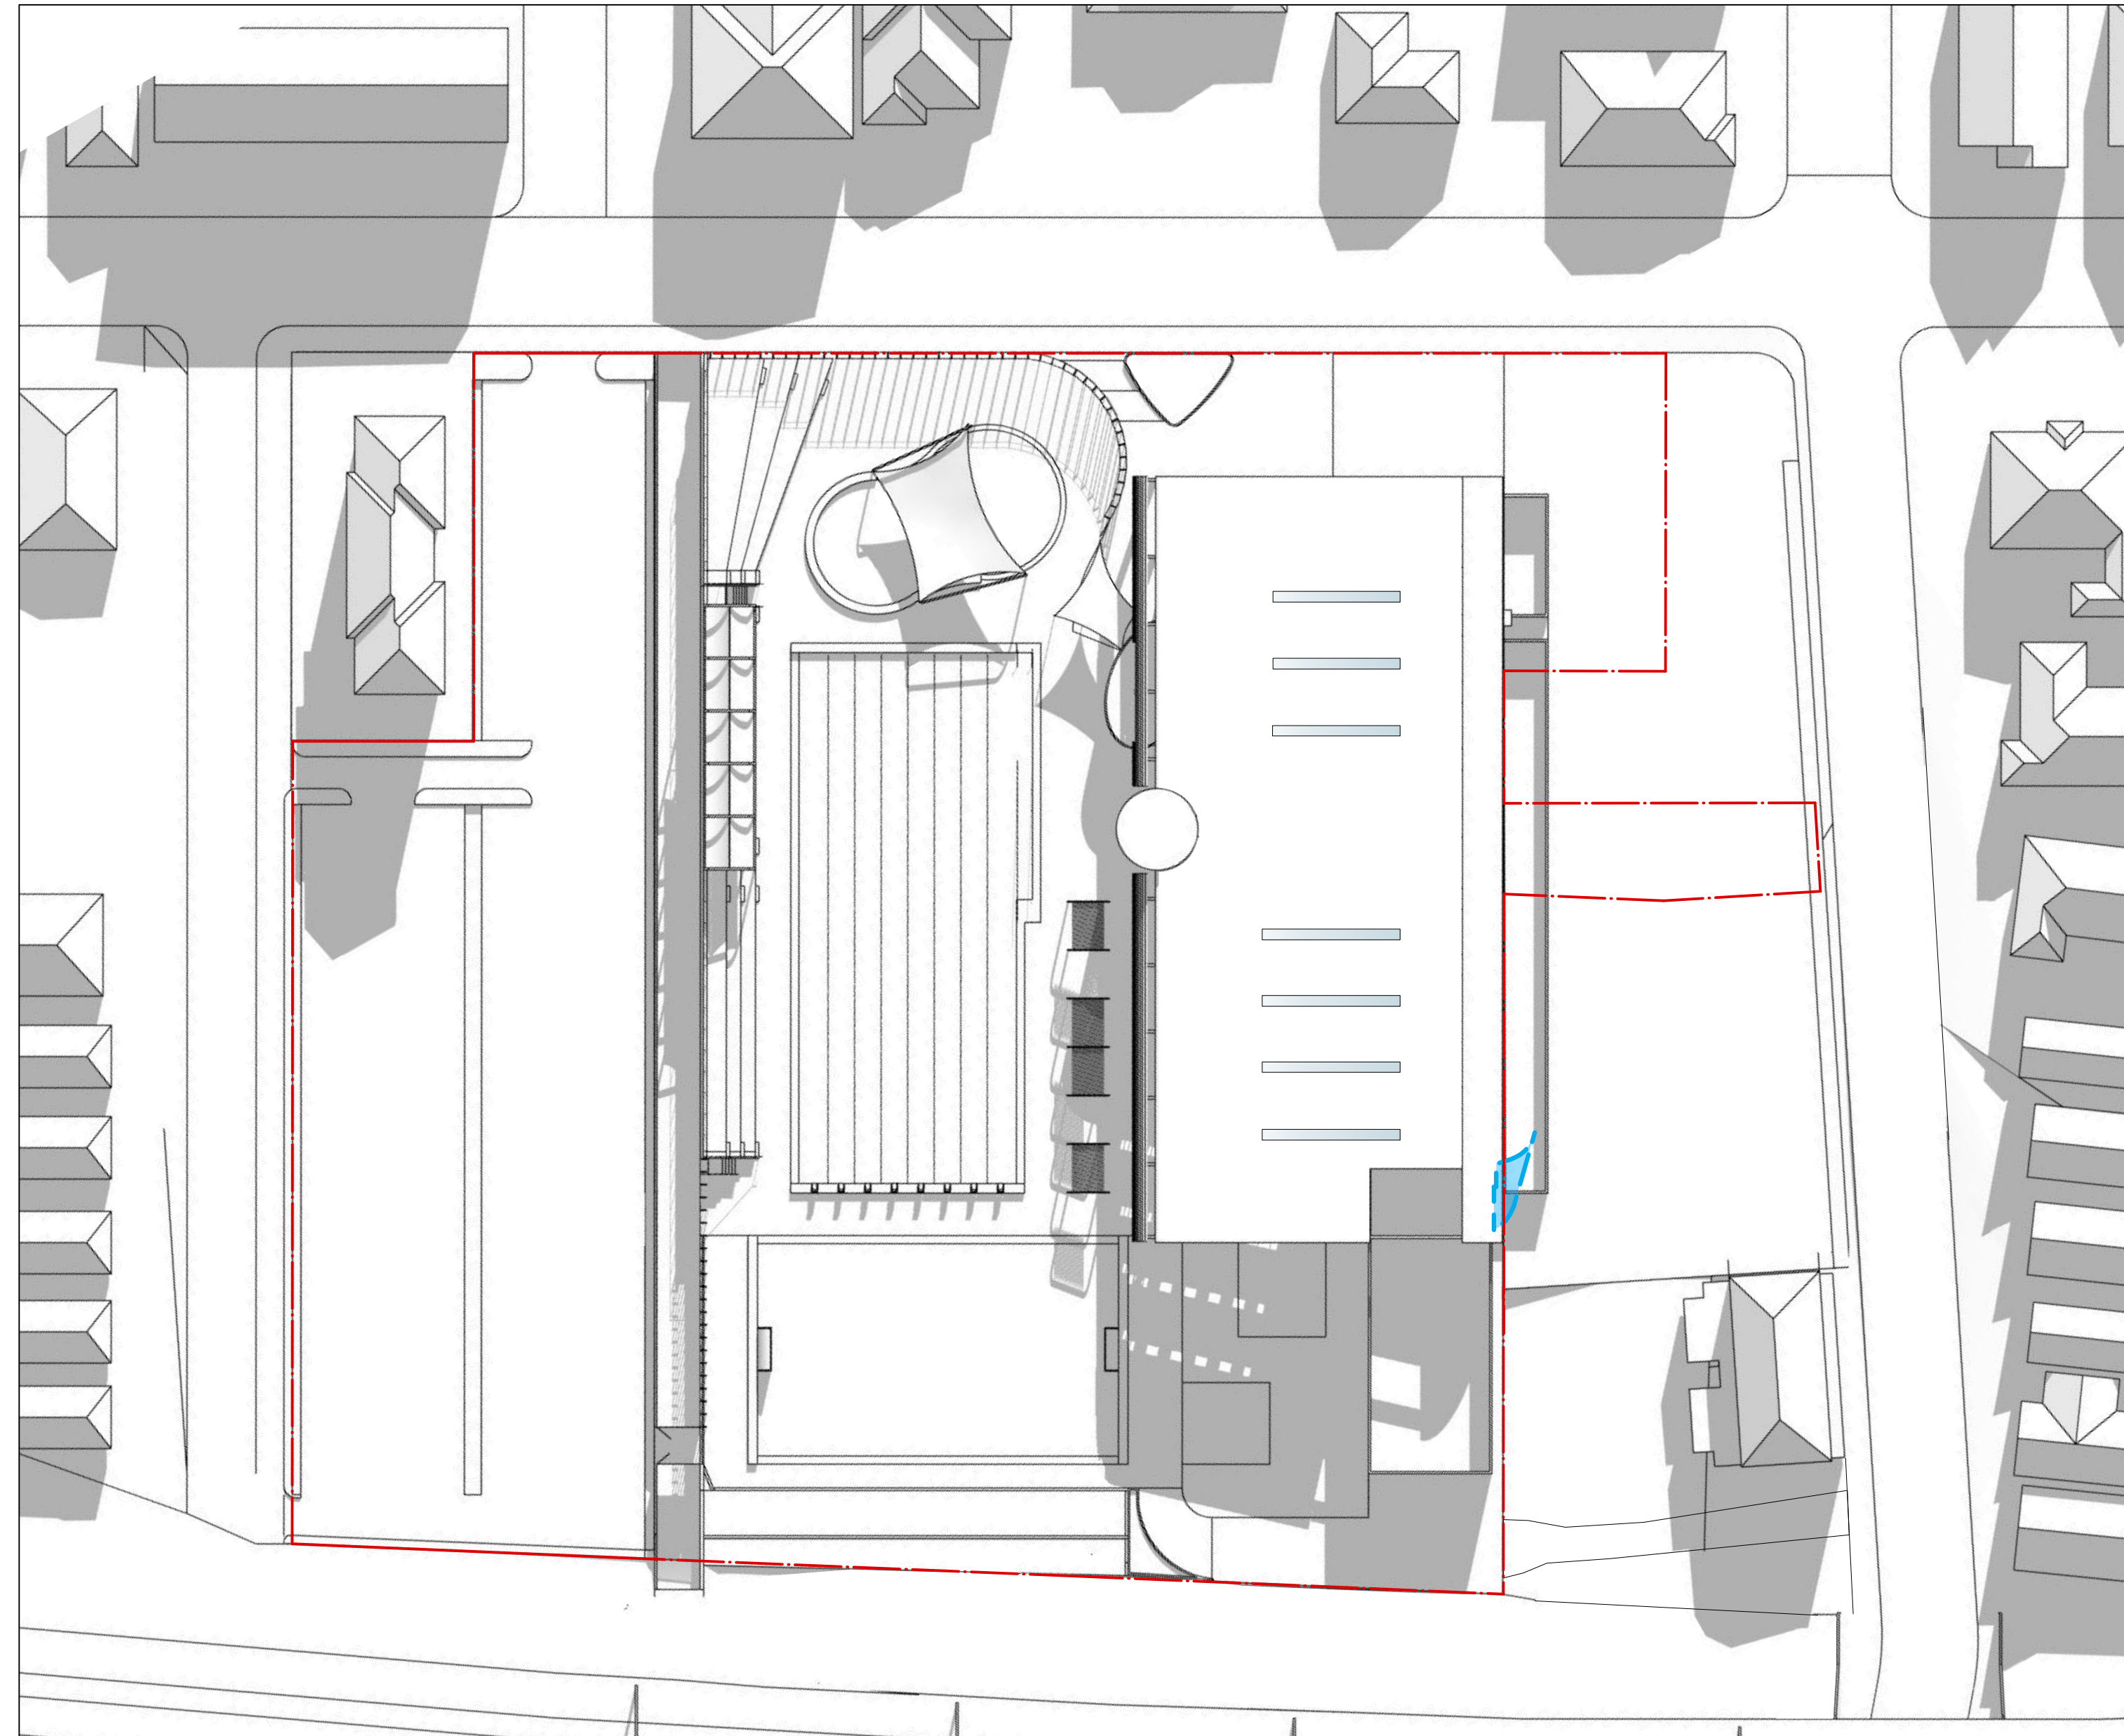

**Proposed Development
Future Stage**
21 June - 9 am



LEGEND
 - - - - - SITE BOUNDARY
 - - - - - EXTENT OF EXISTING BUILDING SHADOW

DA RE-ISSUE

DA25
 Shadow
 Diagrams 1 -
 21 June 9am

Ashfield Aquatic
 Centre
 Redevelopment

160 - 162 Elizabeth Street,
 Ashfield NSW 2131


Inner West Council

Project: 21715
 20/3/18 REV B



brewster
 hjorth
 architects

21715_DA25_Shadow Diagrams_DA Condition Amend.vwx

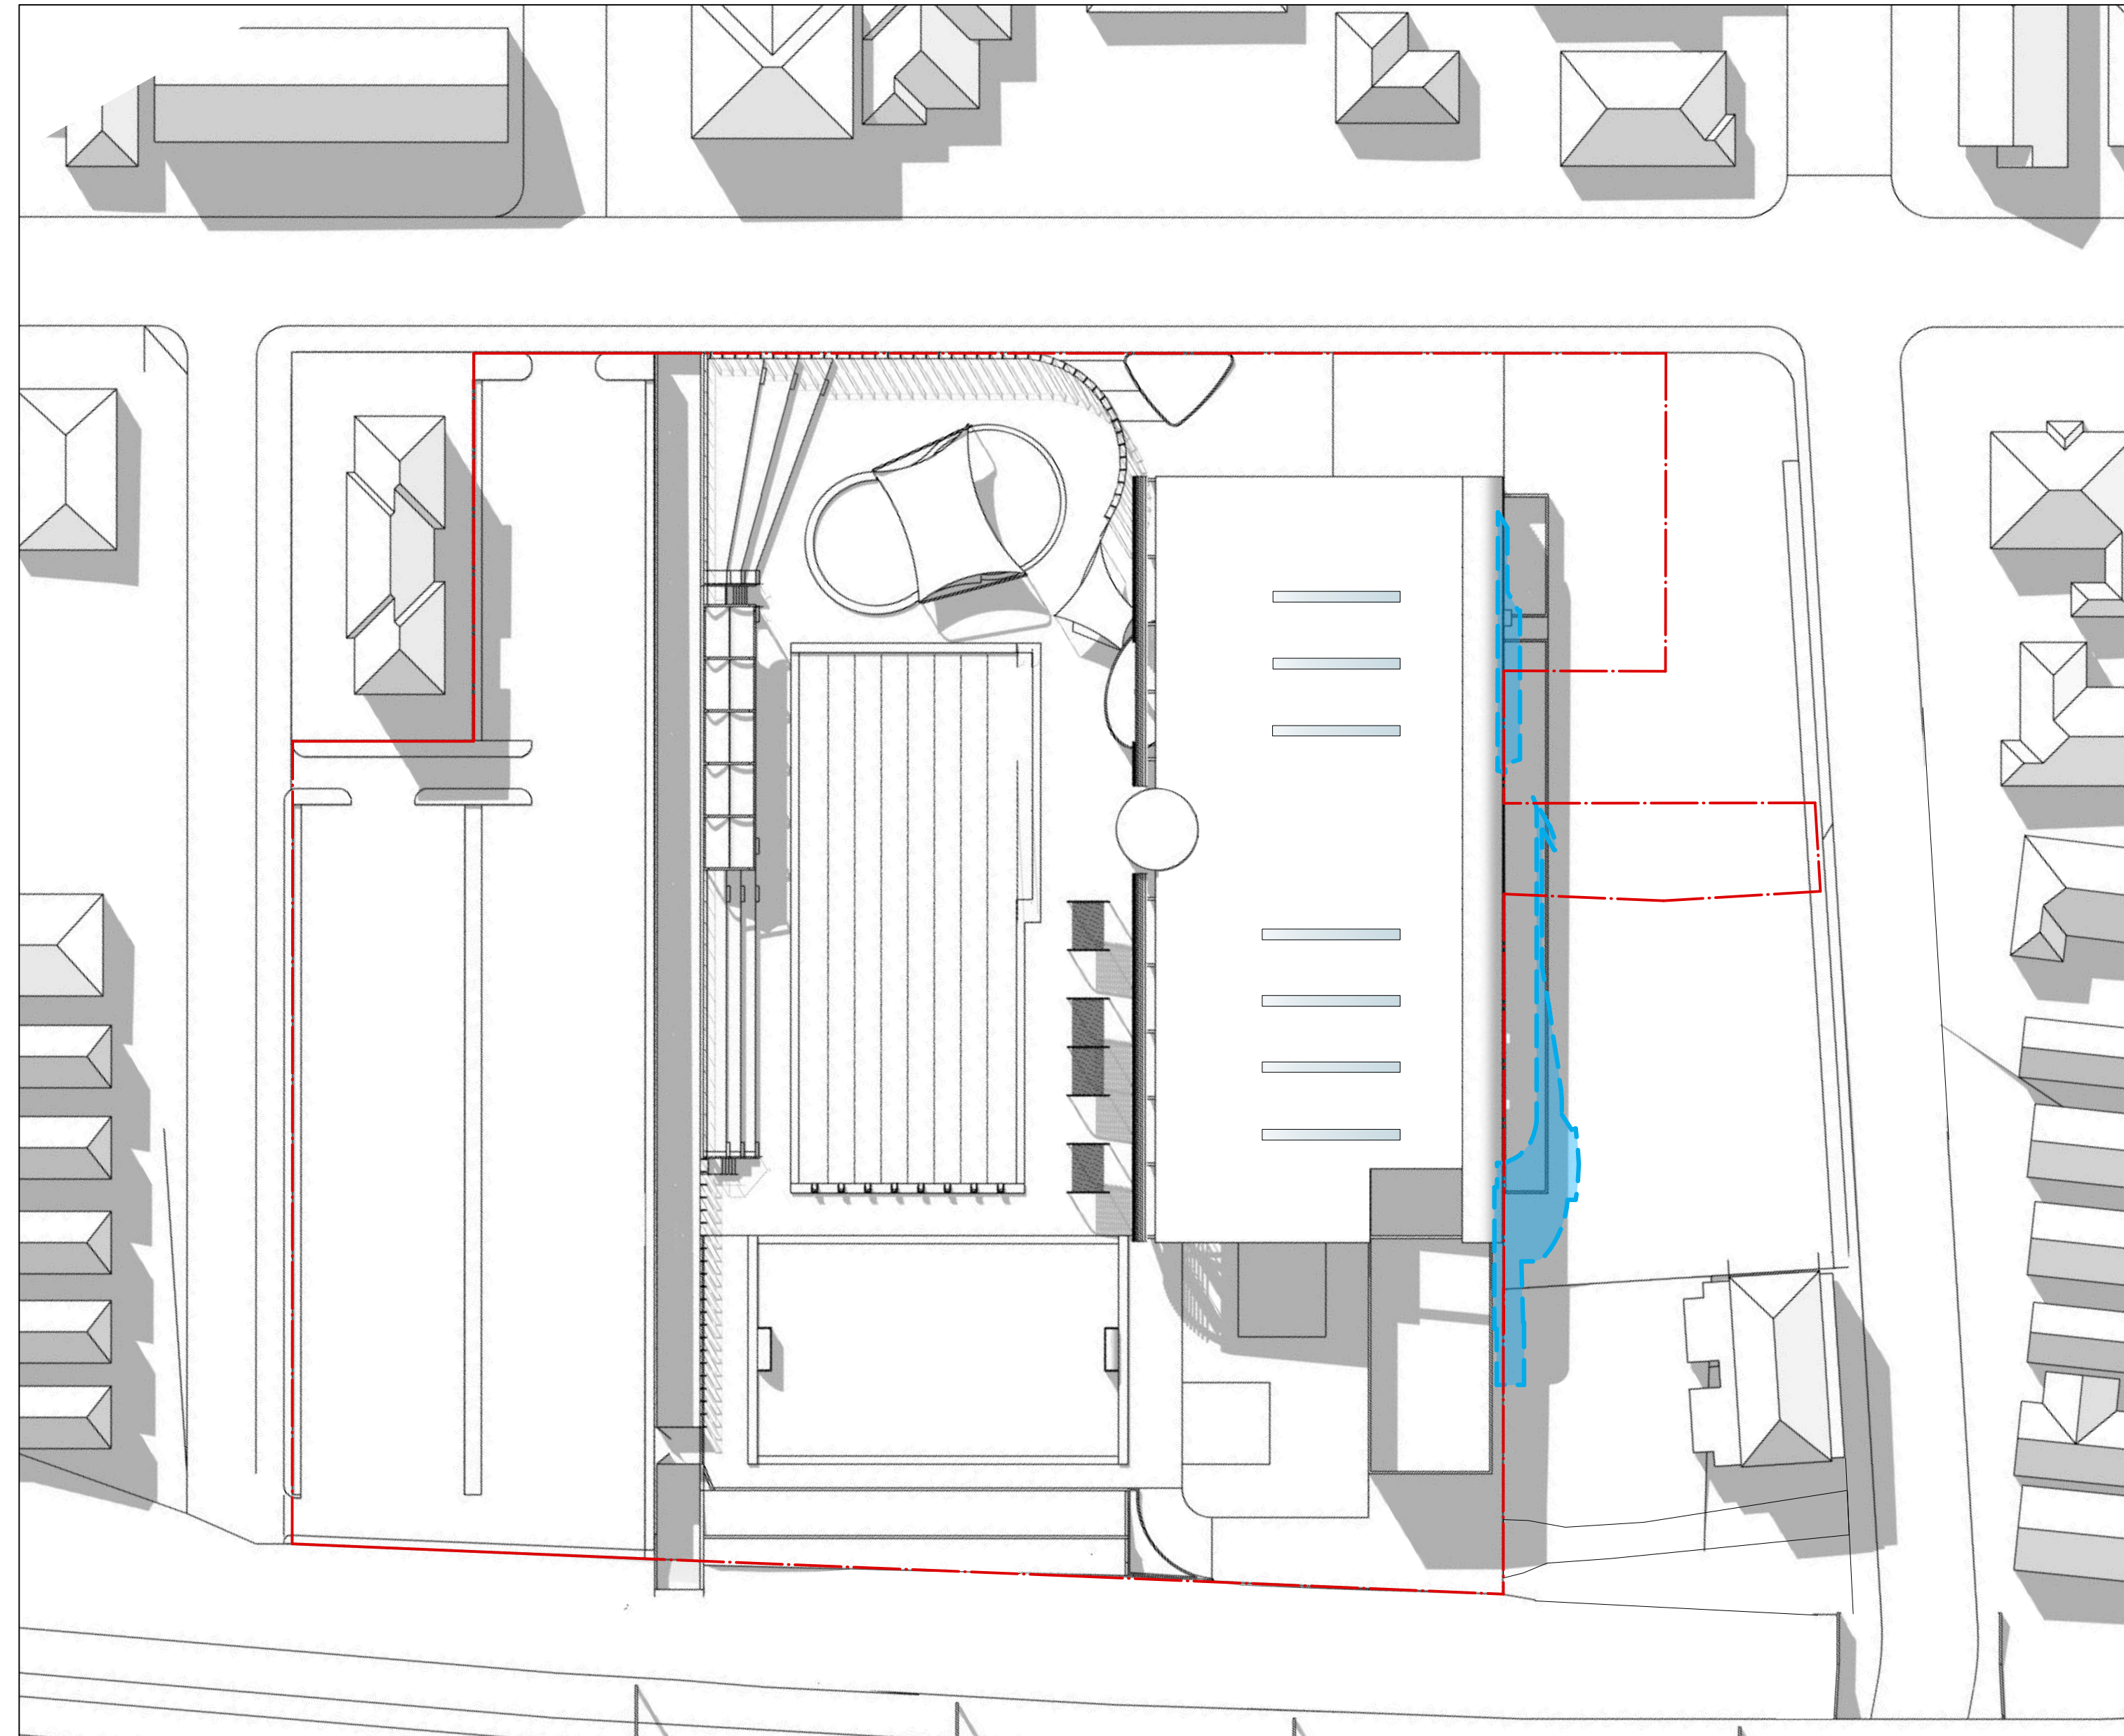

**Proposed Development
Future Stage**
21 June - 12 pm



LEGEND
 --- SITE BOUNDARY
 --- EXTENT OF EXISTING BUILDING SHADOW

DA RE-ISSUE

DA26
 Shadow
 Diagrams 2 -
 21 June 12pm

Ashfield Aquatic
 Centre
 Redevelopment

160 - 162 Elizabeth Street,
 Ashfield NSW 2131


Inner West Council

Project: 21715
 20/3/18 REV B



brewster
 hjorth
 architects

21715_DA26 Shadow Diagrams_DA Condition Amend.vwx

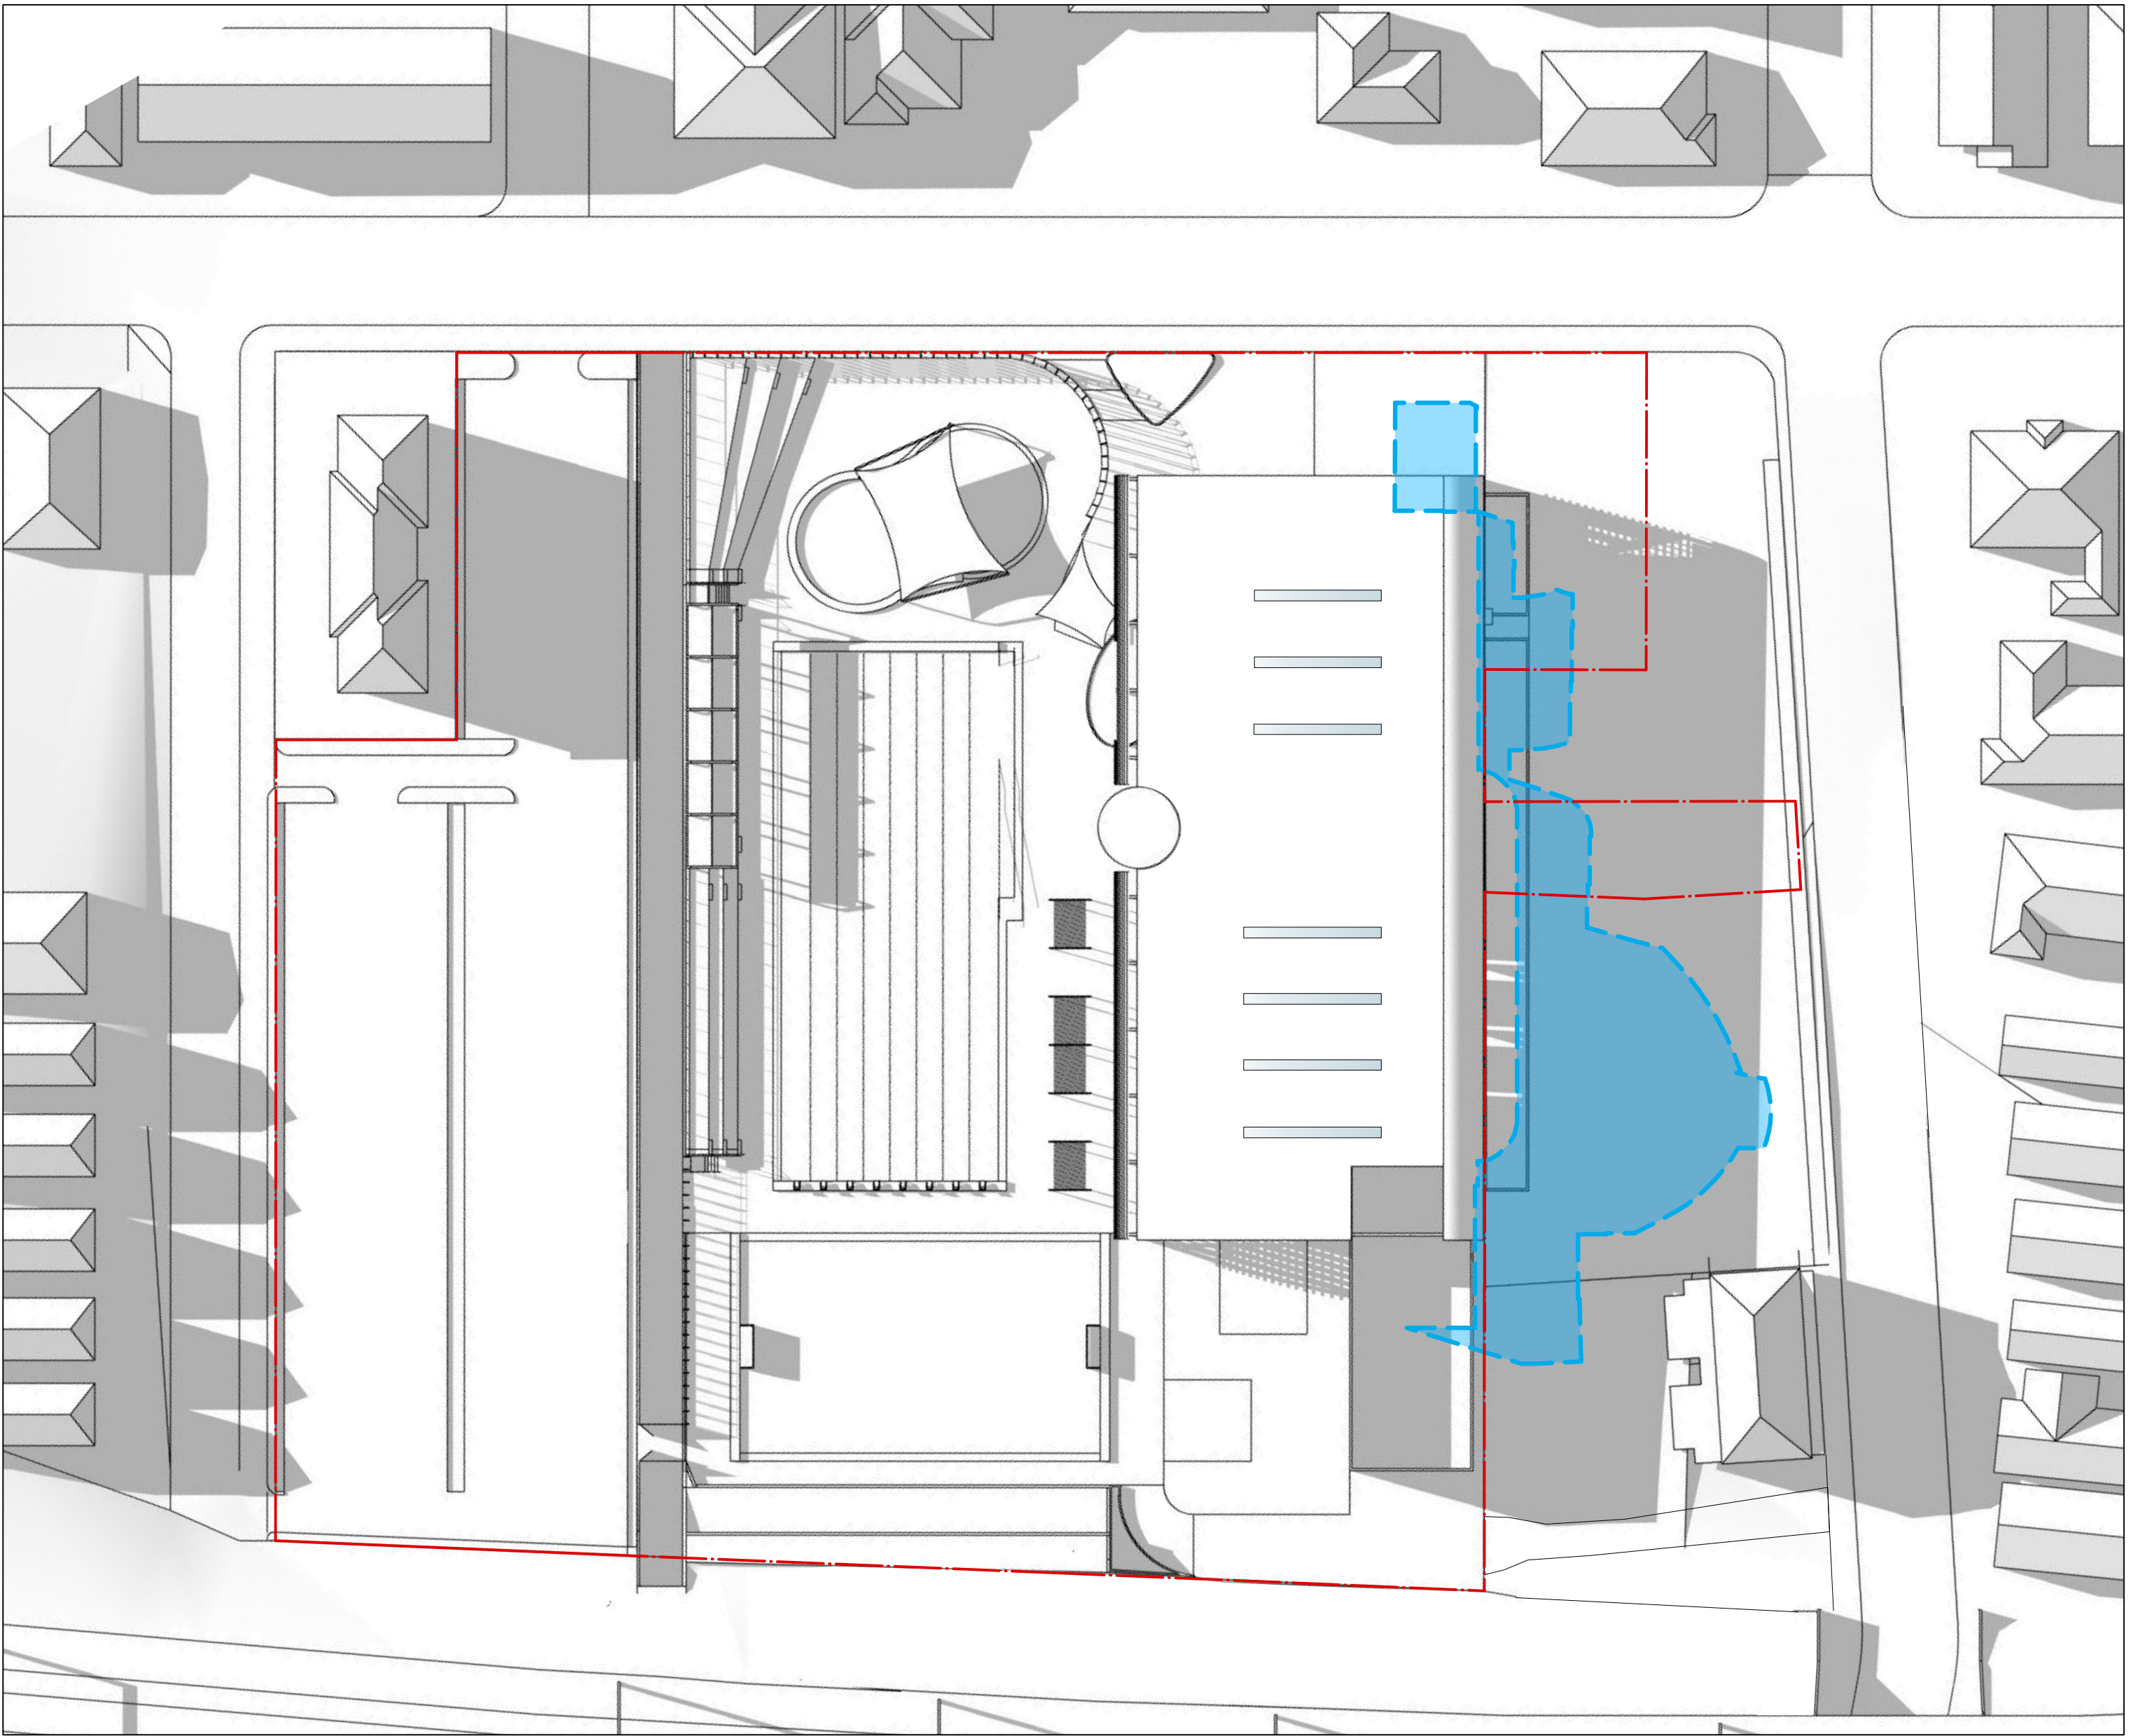

**Proposed Development
Future Stage**
21 June - 3 pm

LEGEND
- - - SITE BOUNDARY
- - - EXTENT OF EXISTING
BUILDING SHADOW

DA RE-ISSUE

DA27
Shadow
Diagrams 3 -
21 June 3pm

Ashfield Aquatic
Centre
Redevelopment

160 - 162 Elizabeth Street,
Ashfield NSW 2131

Inner West Council

Project: 21715
20/3/18

REV B



brewster
hjorth
architects

21715_DA27 Shadow Diagrams_DA Condition Amend.vwx