


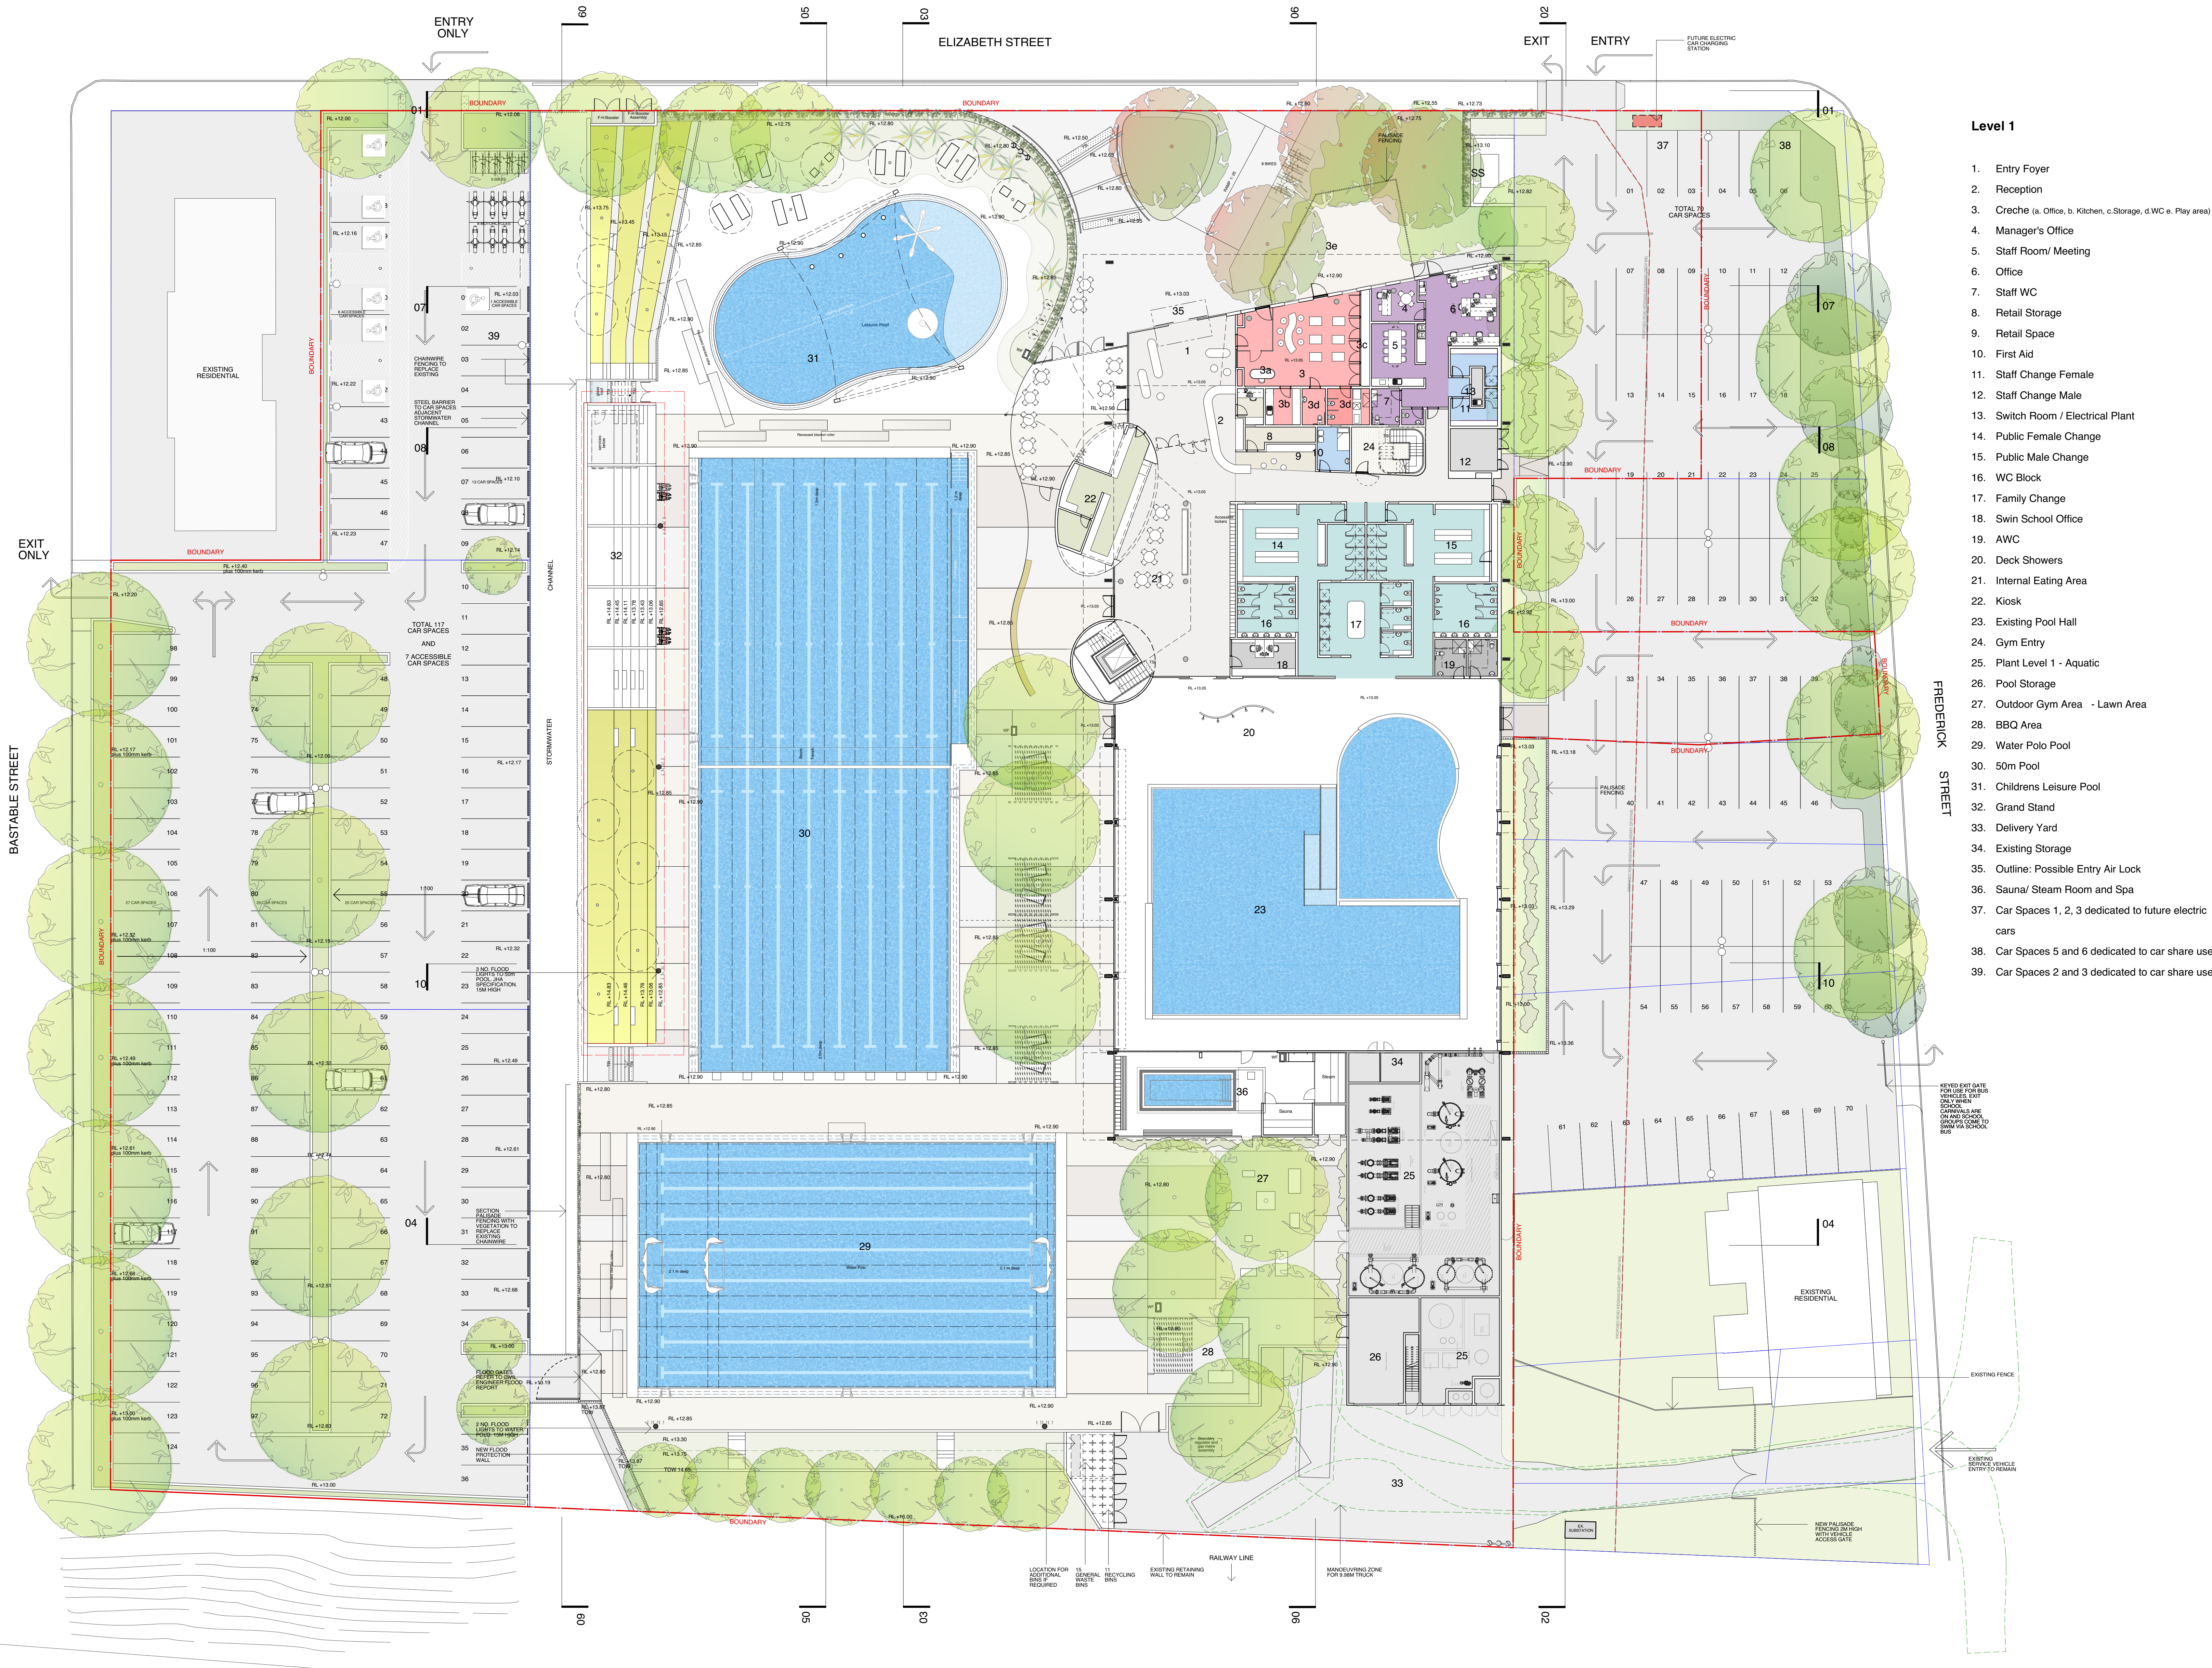

- Level 1**
1. Entry Foyer
 2. Reception
 3. Creche (a. Office, b. Kitchen, c.Storage, d.WC e. Play area)
 4. Manager's Office
 5. Staff Room/ Meeting
 6. Office
 7. Staff WC
 8. Retail Storage
 9. Retail Space
 10. First Aid
 11. Staff Change Female
 12. Staff Change Male
 13. Switch Room / Electrical Plant
 14. Public Female Change
 15. Public Male Change
 16. WC Block
 17. Family Change
 18. Swin School Office
 19. AWC
 20. Deck Showers
 21. Internal Eating Area
 22. Kiosk
 23. Existing Pool Hall
 24. Gym Entry
 25. Plant Level 1 - Aquatic
 26. Pool Storage
 27. Outdoor Gym Area - Lawn Area
 28. BBQ Area
 29. Water Polo Pool
 30. 50m Pool
 31. Childrens Leisure Pool
 32. Grand Stand
 33. Delivery Yard
 34. Existing Storage
 35. Outline: Possible Entry Air Lock
 36. Sauna/ Steam Room and Spa
 37. Car Spaces 1, 2, 3 dedicated to future electric cars
 38. Car Spaces 5 and 6 dedicated to car share use
 39. Car Spaces 2 and 3 dedicated to car share use

DA RE-ISSUE
DA08
Level 1 Plan -
Future Stage

Ashfield Aquatic
Centre
Redevelopment

160 - 162 Elizabeth Street,
Ashfield NSW 2131

Inner West Council

Project: 21715
22/3/18



brewster
hjorth
architects

21715_A110_Floor Plans_D4 Condition Amend with DA POOL LOCATION.vwx