



GROUND FLOOR LANDSCAPE PLAN

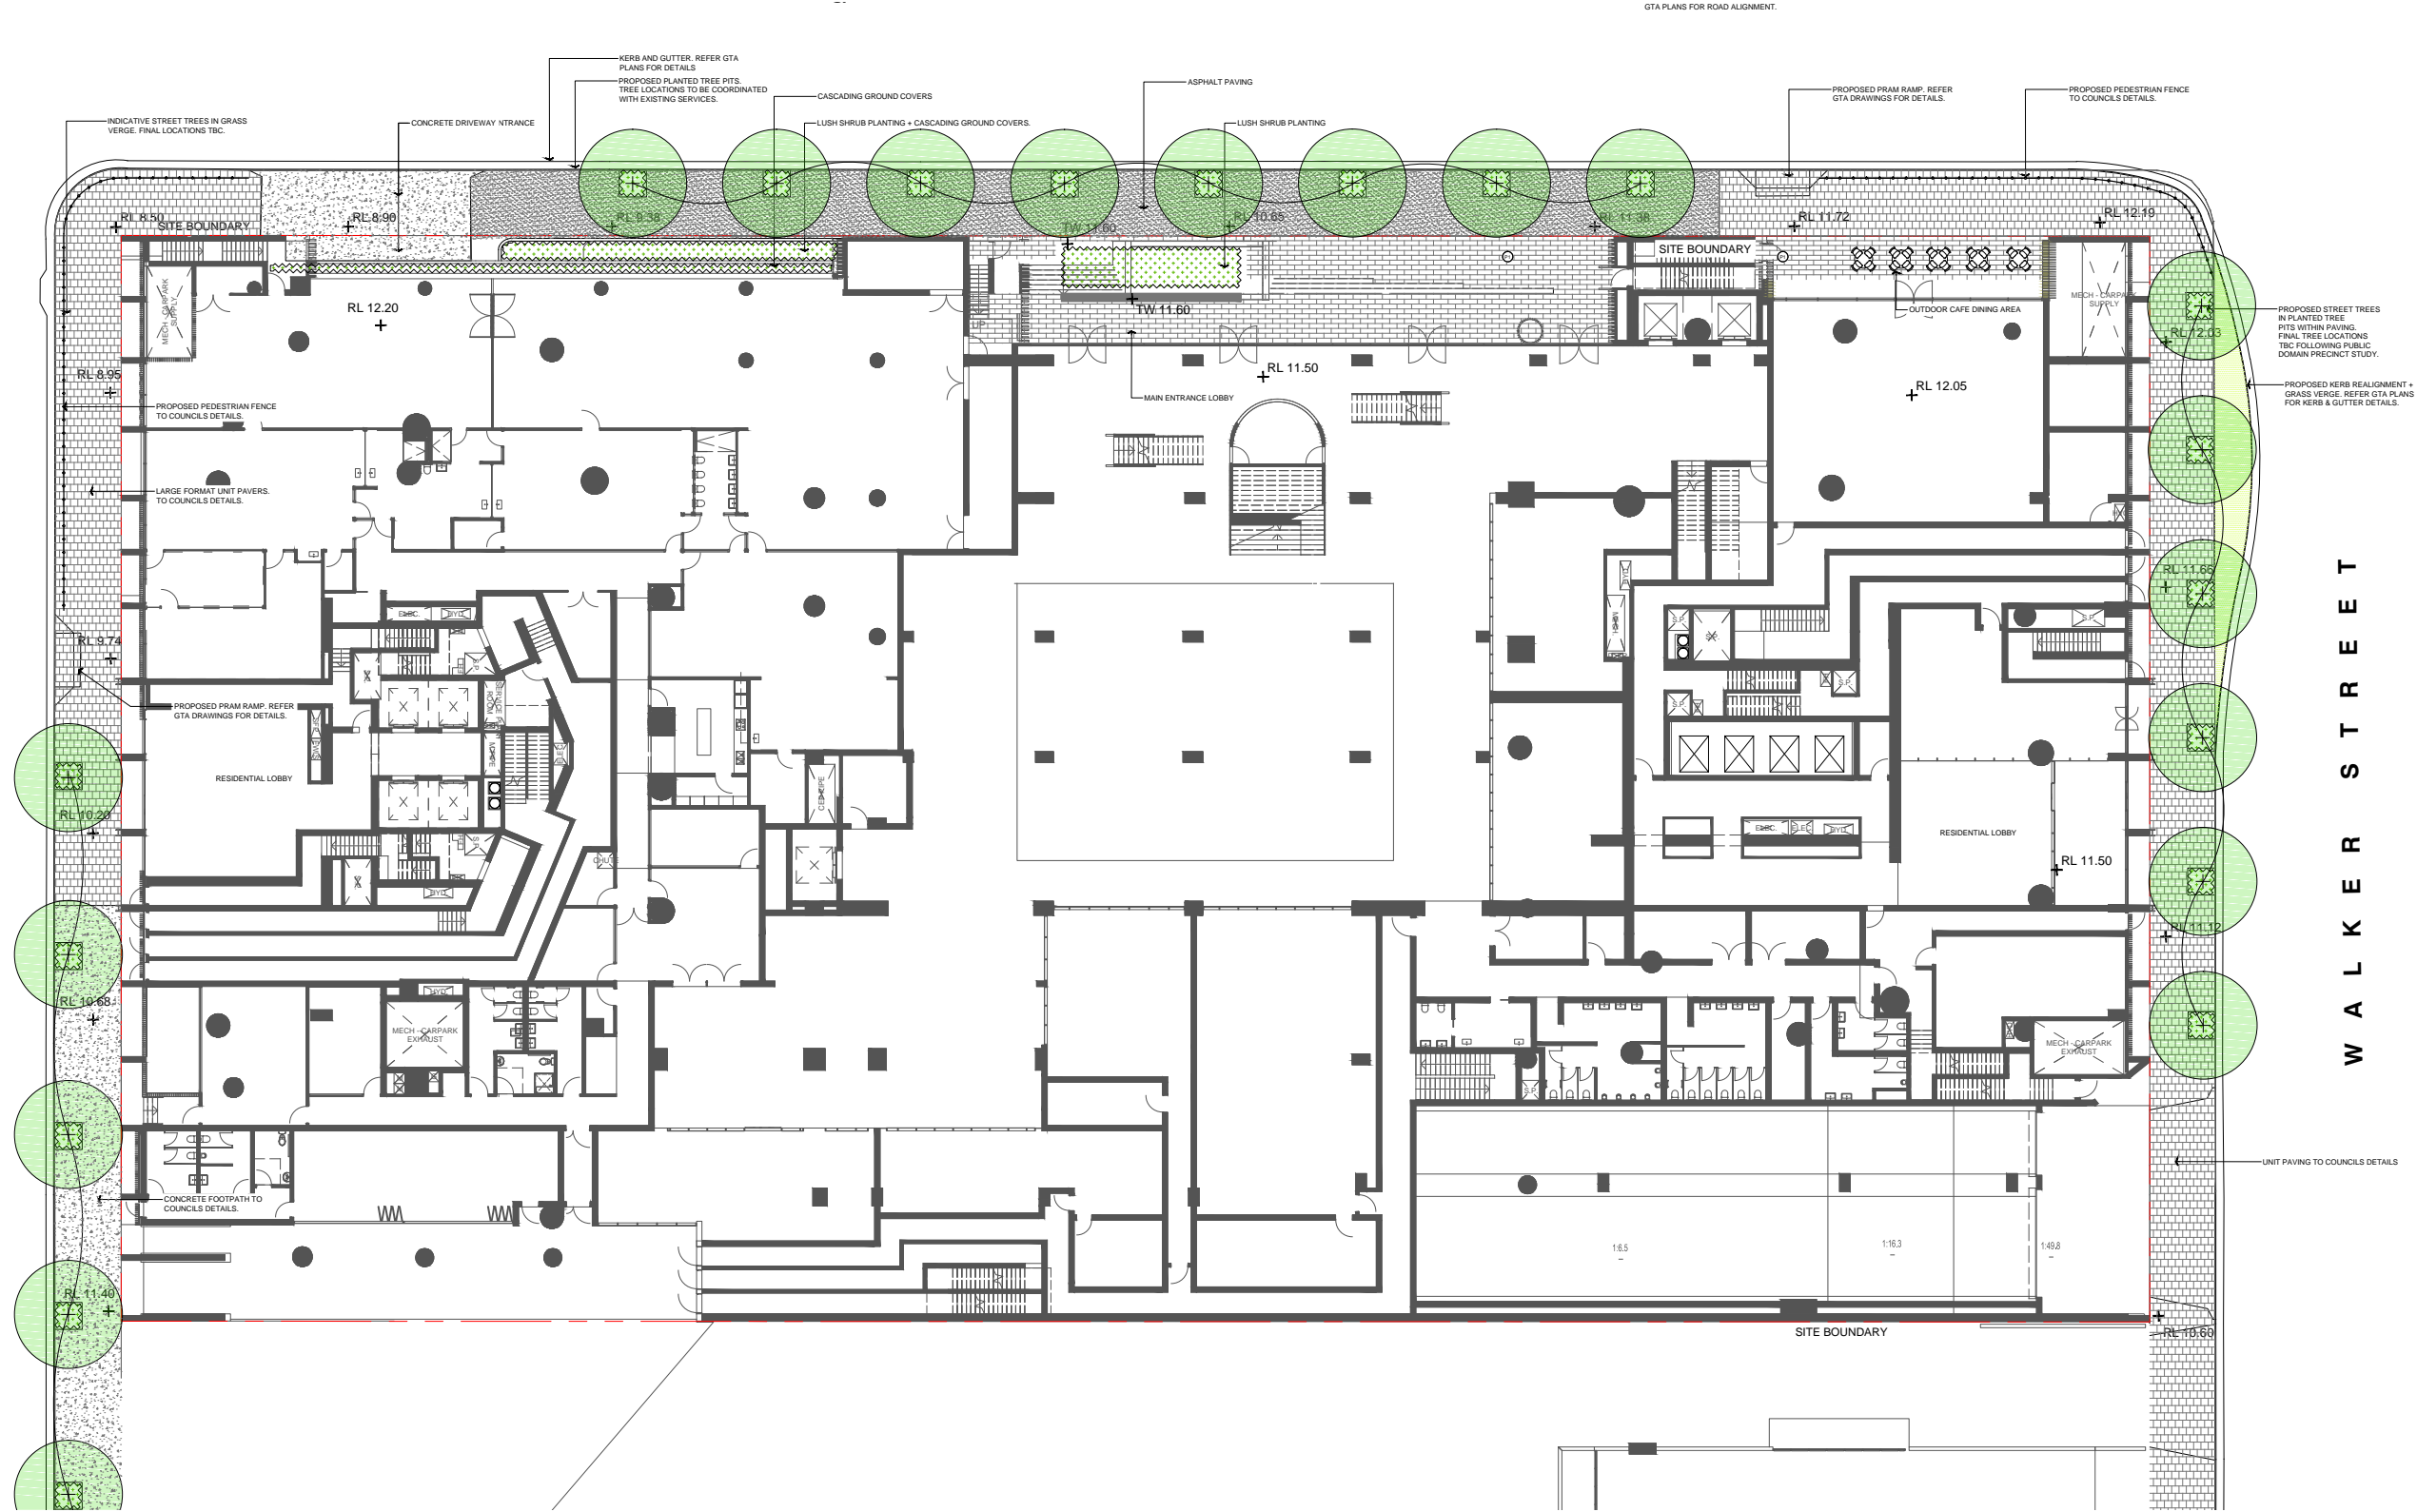

LEVEL 4 - LANDSCAPE PLAN

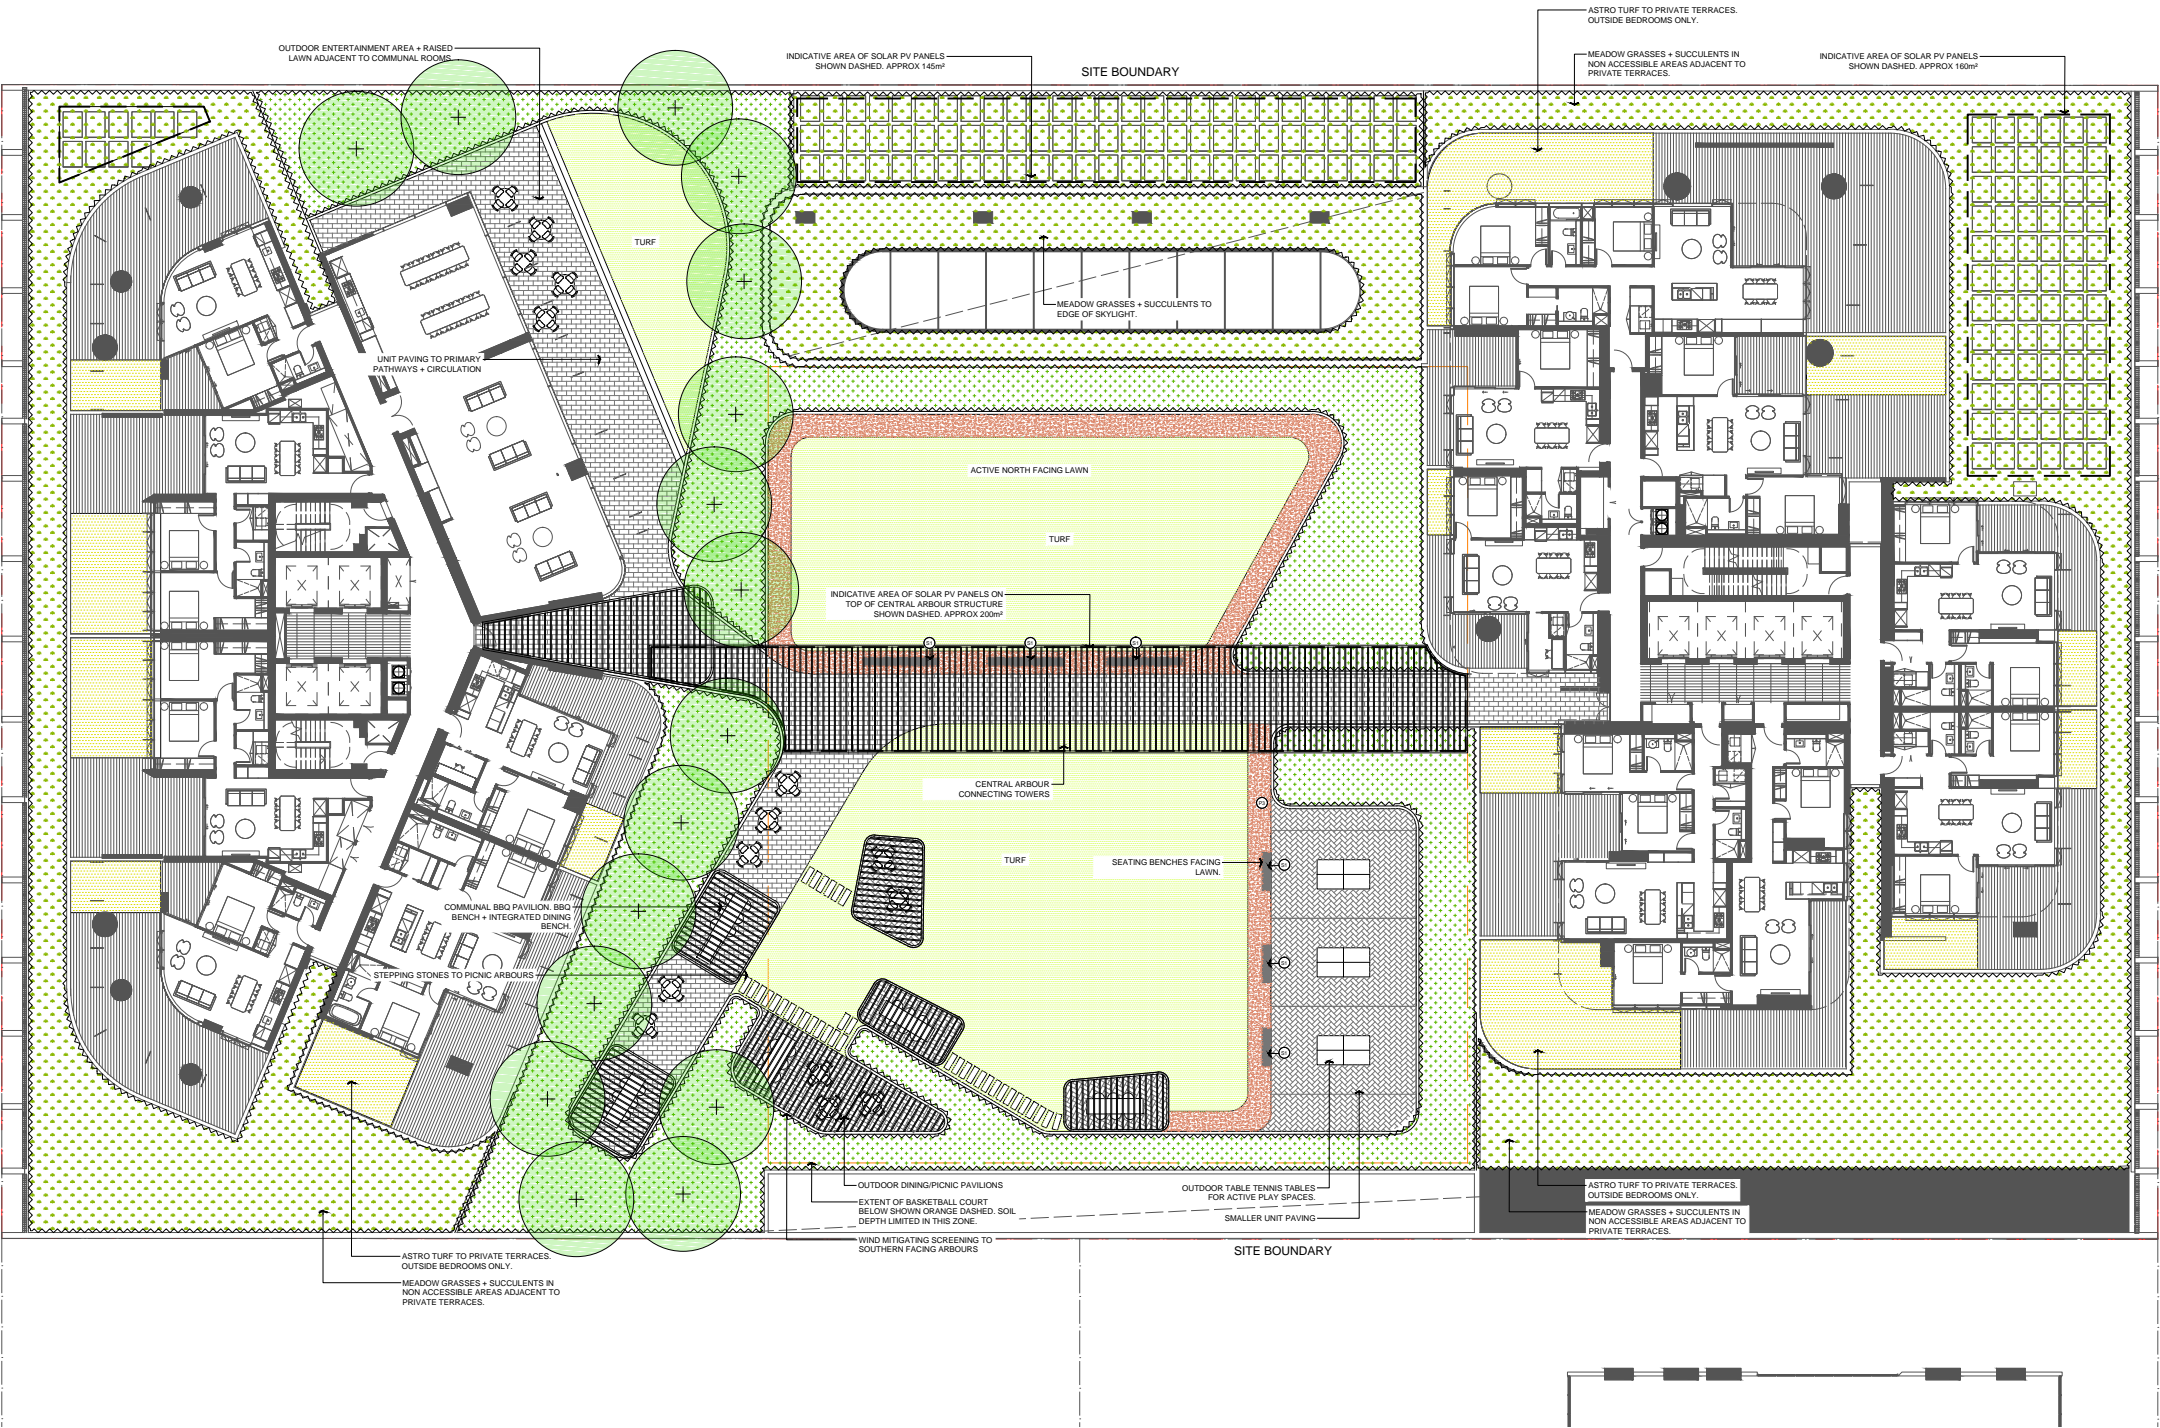

PLANTING STRATEGY



Waterhousia floribunda



Magnolia 'little gem'



Tuckeroo



Lagerstroemia indica



Magnolia 'little gem'



Carpobrotus rosii



Rosemarinus officinalis



Raphiopsis umbellata



Muraya paniculata



Alpinia caerulea



Cycas revoluta



Strelitzia juncea



Casuarina 'cousin it'



Phormium tenax



Scenecio serpens



Philodendron xanadu



Westringia fruticosa



Trachleospermum jasminoides




Hymenocallis littoralis



Festuca glauca

CODE	COMMON NAME	SCIENTIFIC NAME	HEIGHT + SPREAD (M)	QTY	POT SIZE
Trees					
COR mac	Lemon scented gum	Corymbia caculata	20x10	10	400L
CUP ana	Tuckeroo	Cupaniopsis anacardioides	10x5	8	400L
LAG ind	Crepe Myrtle	Lagerstroemia indica 'biloxi'	7x5	6	200L
MAG gra	Dwarf Magnolia	Magnolia grandiflora 'Little Gem'	8x4	2	200L
TRI lau	Tristaniopsis laurina	Water Gum	10 x 5	8	400L
Shrubs + Hedges					
ALP cae	Native Ginger	Alpinia caerulea	2 x 0.5	115	300mm
MUR pan	Mock Orange	Murraya paniculata	2x1	124	300mm
WES fru	Coastal Rosemary	Westringia fruticosa	1x1	37	200mm
MET col	NZ Christmas Bush	Metrosideros collina	1.5 x 1	106	200mm
PHI xan	Xanadu	Philodendron xanadu	1x1	262	200mm
PHI con	Ruby Congo	Philodendron congo	1.5 x 0.7	86	200mm
RAP umb	Indian Hawthorn	Raphirolepsis umbellata	1x1	138	300mm
ROS off	Rosemary	Rosemarinus officinalis	1x0.7	102	200mm
Groundcovers + grasses					
AGA afr	African Lily	Agapanthus africanus	0.7 x 0.5	50	150mm
CAS cou	Cousit it	Casuarina 'cousin it'	ground cover	210	200mm
CAR ros	Pig Face	Carpobrotus rosii	ground cover	123	200mm
DIC arg	Kidney weed	Dichondra argenta 'silver falls'	ground cover	160	150mm
DIE gra	Wild Iris	Dietes grandiflora	0.4 x 0.5	56	150mm
DIA lon	Pale Flax Lily	Dianella longifolia	0.5 x 0.5	92	150mm
FES gla	Blue fescue	Festuca glauca	0.3x0.3	50	150mm
SCE ser	Blue Chalk Sticks	Scenecio serpens	ground cover	117	150mm
TRA jas	Chinese Star Jasmine	Trachleospermum jasminoides	0.2x1	225	150mm
ZEP can	Rain Lilly	Zephyranthes candida	0.3x0.5	35	150mm
Accent					
ANI sp	Kangaroo Paw	Anigozanthos sp. 'Ruby velvet'	1x0.5	123	150mm
ASP ela	Cast Iron Plant	Aspidistra elatior	0.4x0.6	8	200mm
CRI ped	Swamp Lily	Crinum pedunculatum	1.5 x1	74	400mm
DOR exc	Gymea Lily	Doryanthes excelsa	2x1.5	10	300mm
HYM lit	Spider Lily	Hymenocallis littoralis	0.7 x0.7	126	200mm
PHO ten	New Zealand Flax	Phormium tenax	1.5x1	127	300mm
STR reg	Bird of Paradise	Strelitzia reginae	2x1	148	300mm
STR jun	Rush leaved strelitzia	Strelitzia juncea	1.3 x 1	76	300mm

PLANT CODE	BOTANICAL NAME	COMMON NAME	MATURITY HEIGHT AND SPREAD (m)	CONTAINER SIZE	DENSITY/m²	QTY	MIX (decimal)	Area (m2)
PLANT MIX 1								
ADE ser	Carpobrotus rossii	Wooly Bush	2m x 1.5m	Tube Stock	8	953.6	0.1	1192
BLA nob	Dianella admixta	Chirstmas bells	0.5 x 0.5m	Tube Stock	10	1192	0.1	
CAR ros	Eremophyta debilis	Pigface	Ground cover	Tube Stock	10	1192	0.1	
ENC tom	Leucophyta brownii	Ruby Saltbush	0.5 x 0.5m	Tube Stock	8	954	0.1	
FES gla	Sedum sexangulare	Blue Fescue	0.2 x 0.2m	Tube Stock	10	1192	0.1	
KUN amb	Stylidium graminifolium	Tick Bush	1 x 1m	Tube Stock	6	715.2	0.1	
TET imp	Kennedia prostrata	Bower spinach	Ground cover	Tube Stock	10	1192	0.1	
POA lab	Myoporum parvifolium	Common Tussock Grass	0.7 x 0.7m	Tube Stock	10	1192	0.1	
LOM flu	Ficinia nodosa	Tanika	0.6m x 0.6m	Tube Stock	10	1192	0.1	
WES fui	Viola hederacea	Coastal Rosemary	1m x 1m	Tube Stock	8	954	0.1	
SUBTOTAL						10728	1	

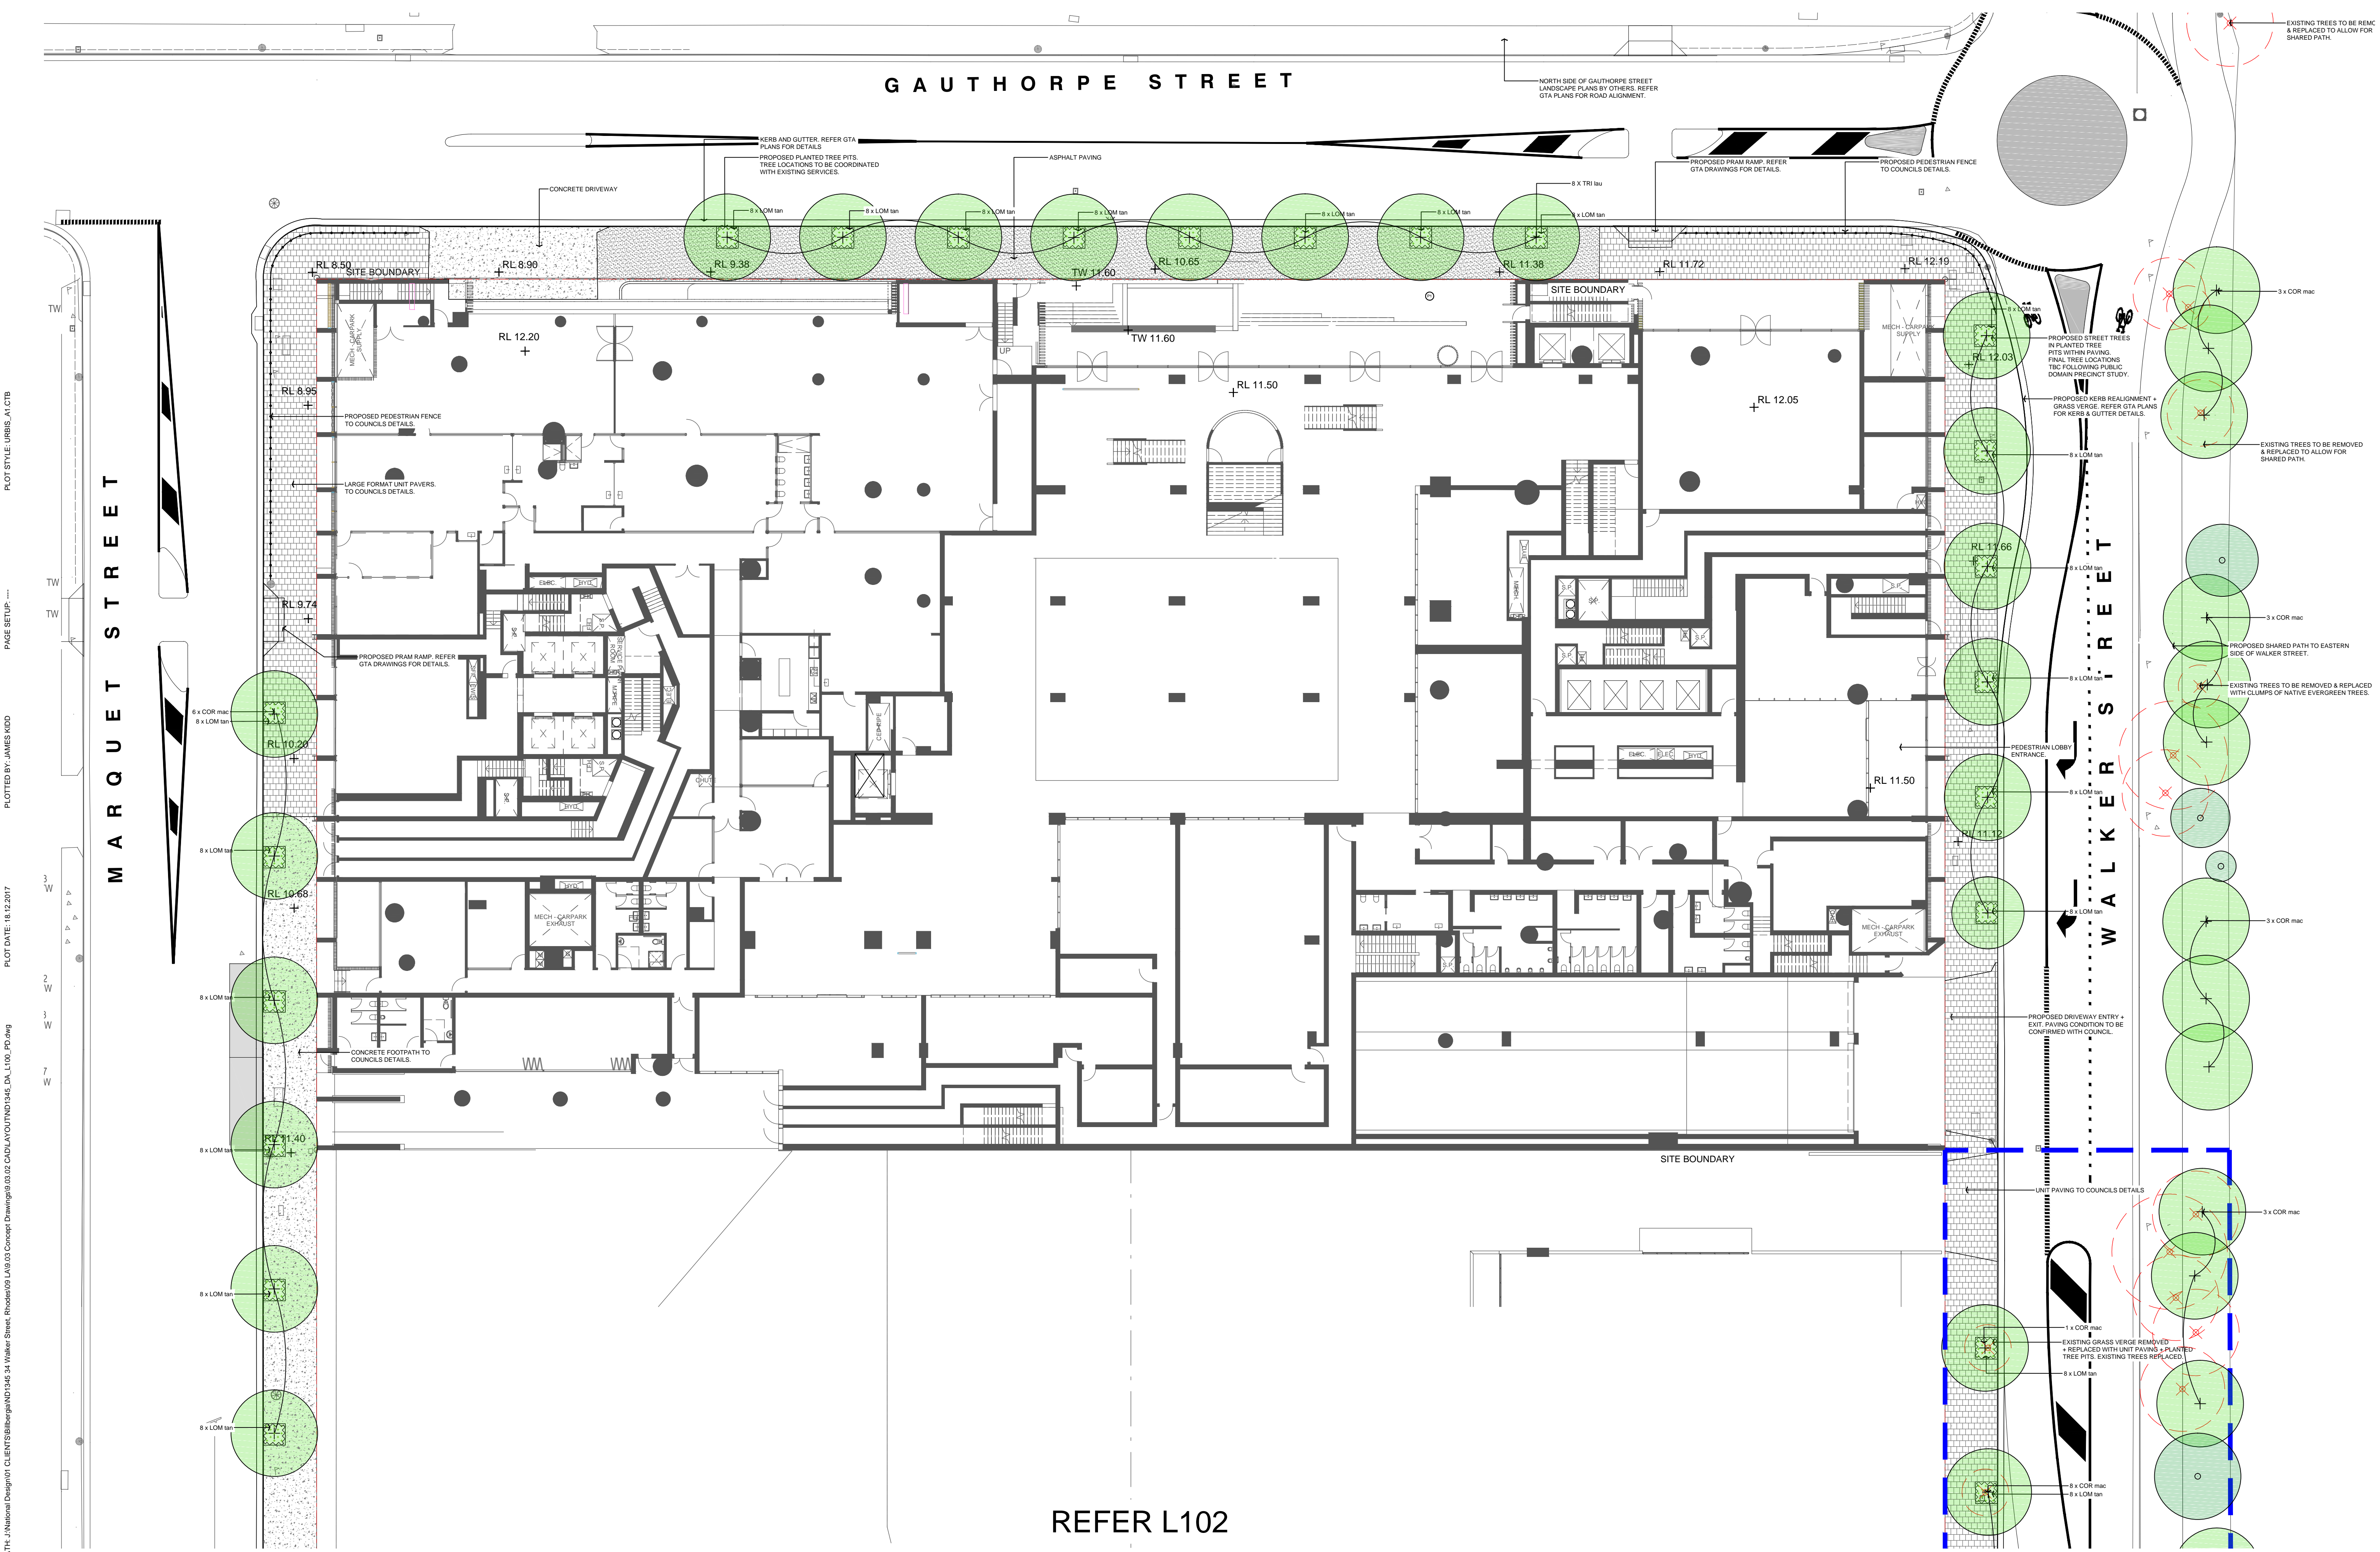

PLOT DATE: 18.12.2017
PLOT STYLE: URBIS_A1.CTB
PAGE SETUP: ...
PLOTTED BY: JAMES KIDD
PATL J:\National Design\01 CLIENTS\Billbergia\ND1345 34 Walker Street, Rhodes\99 LA0.03 Concept Drawings\99.03.02 CAD\LAYOUT\ND1345 DA_L1100_PD.dwg