




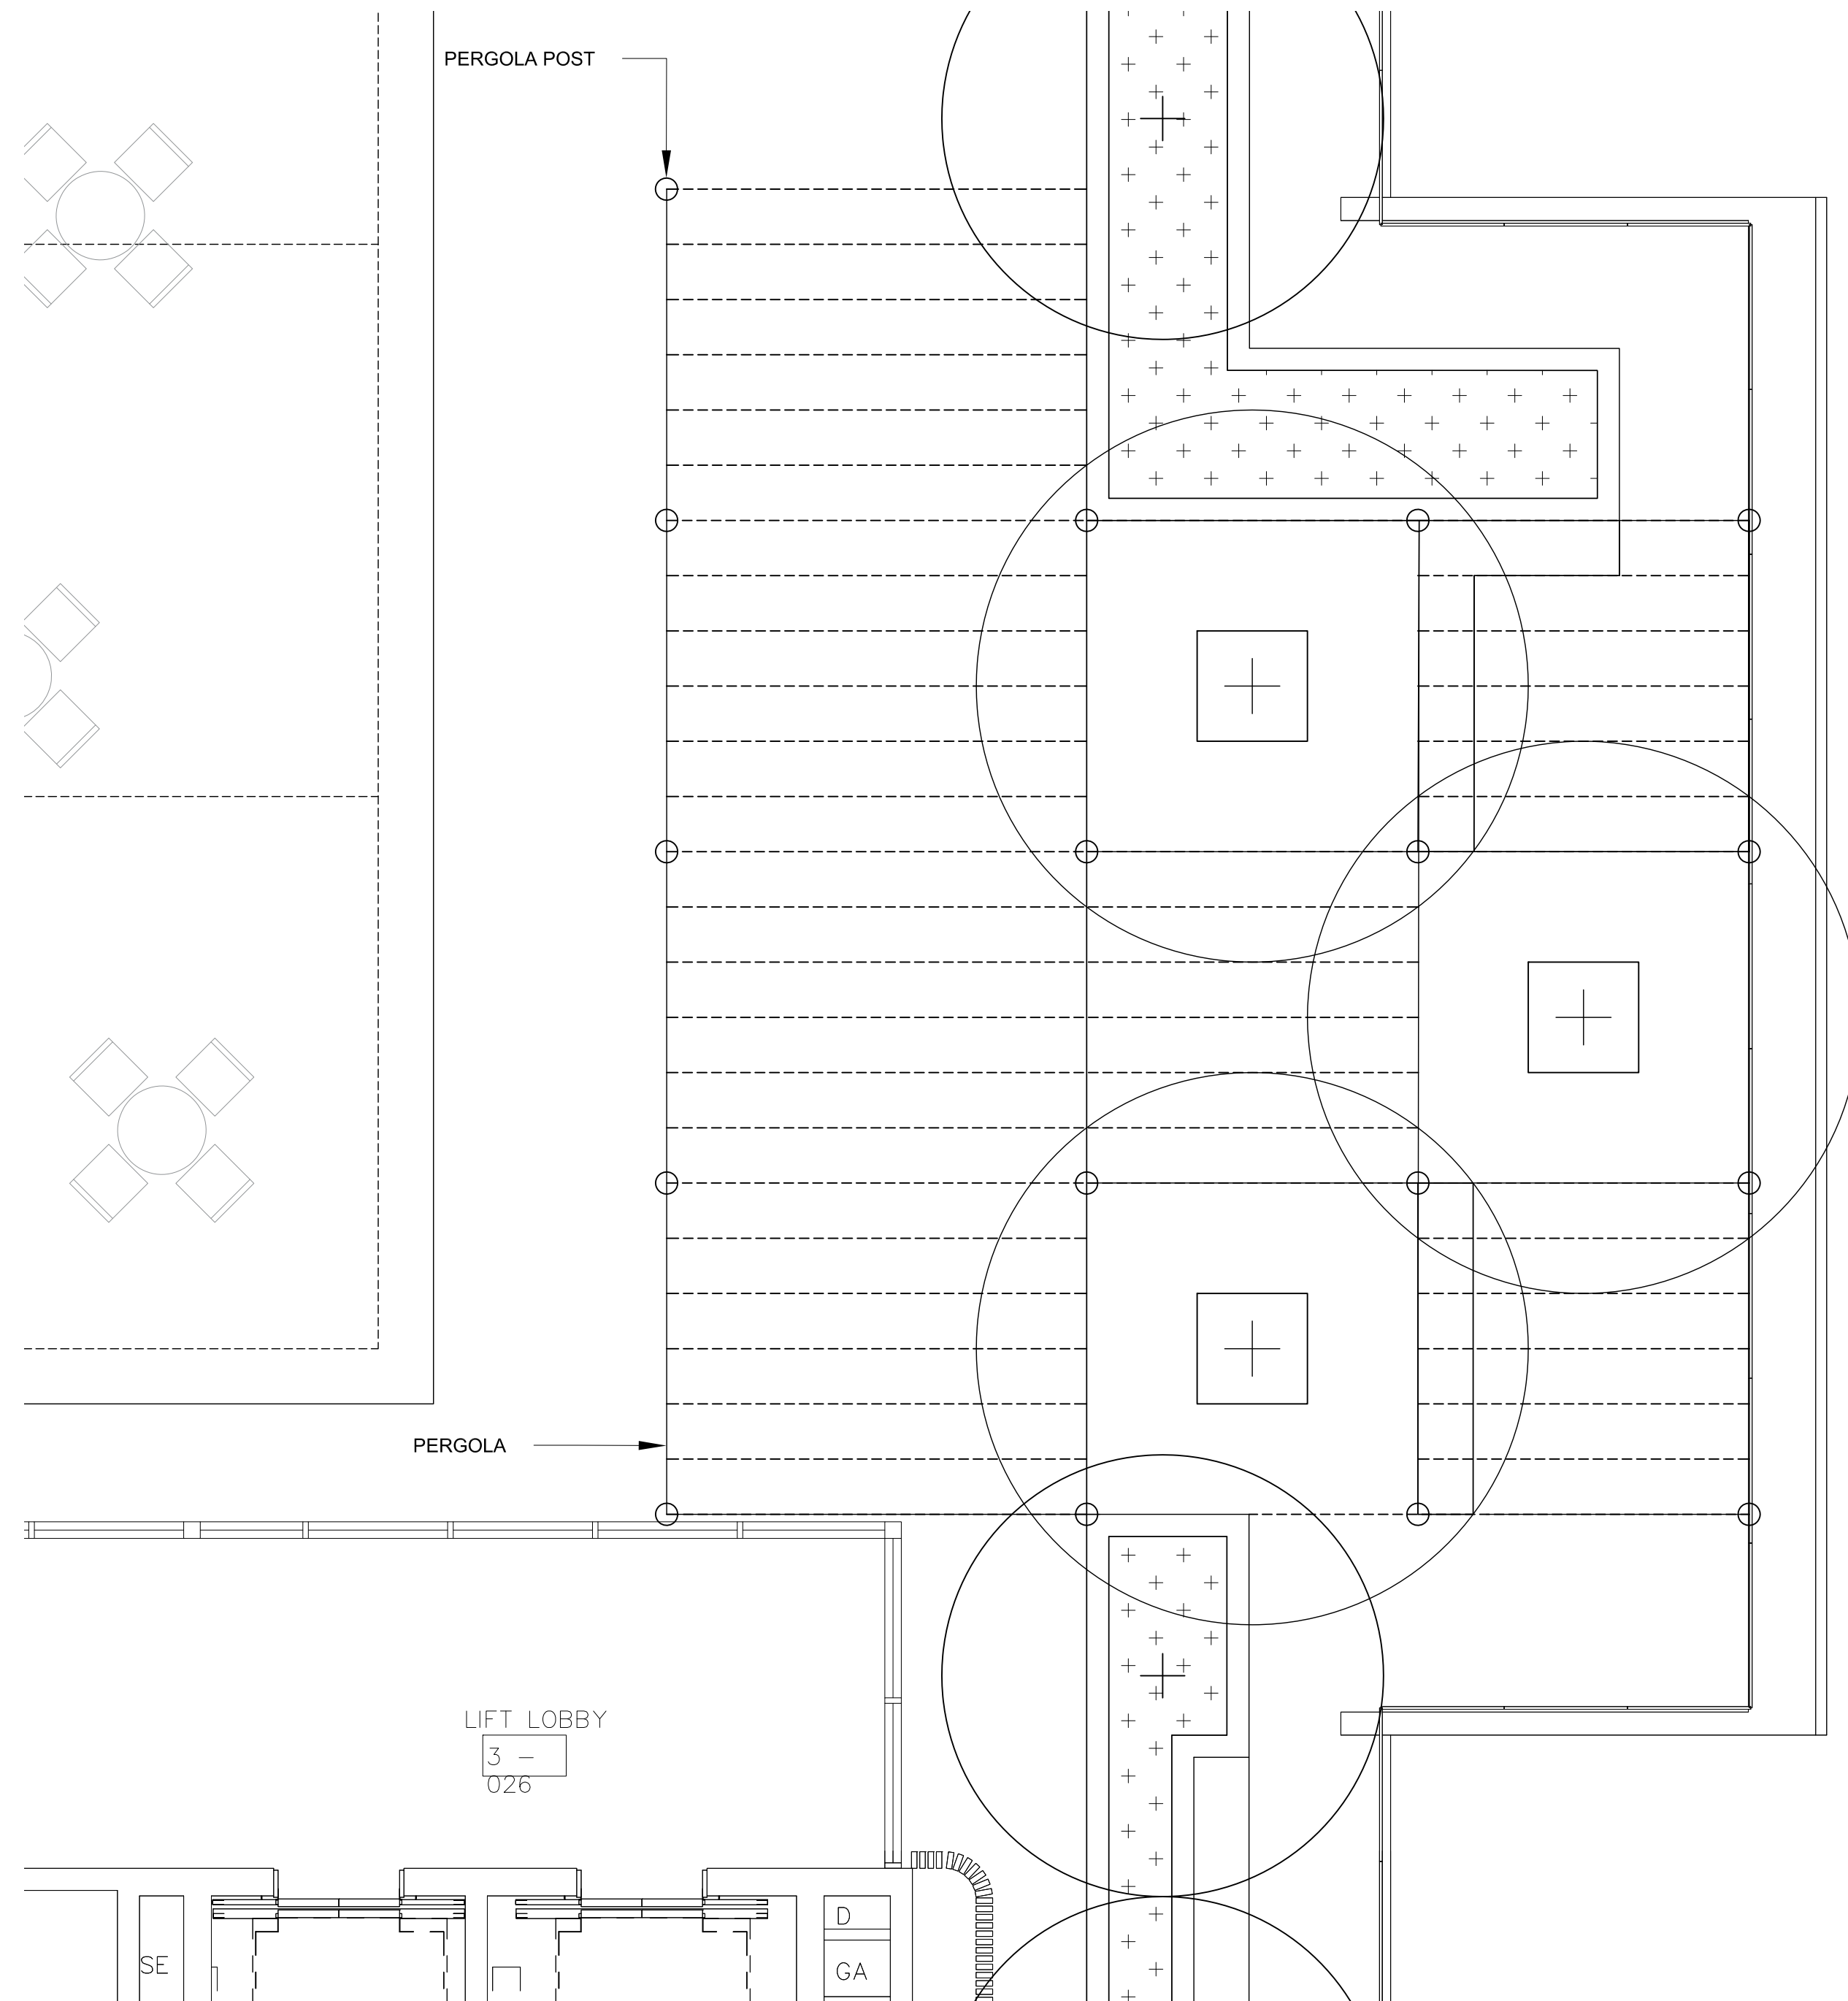

1 PERGOLA PLAN (LEVEL 3)

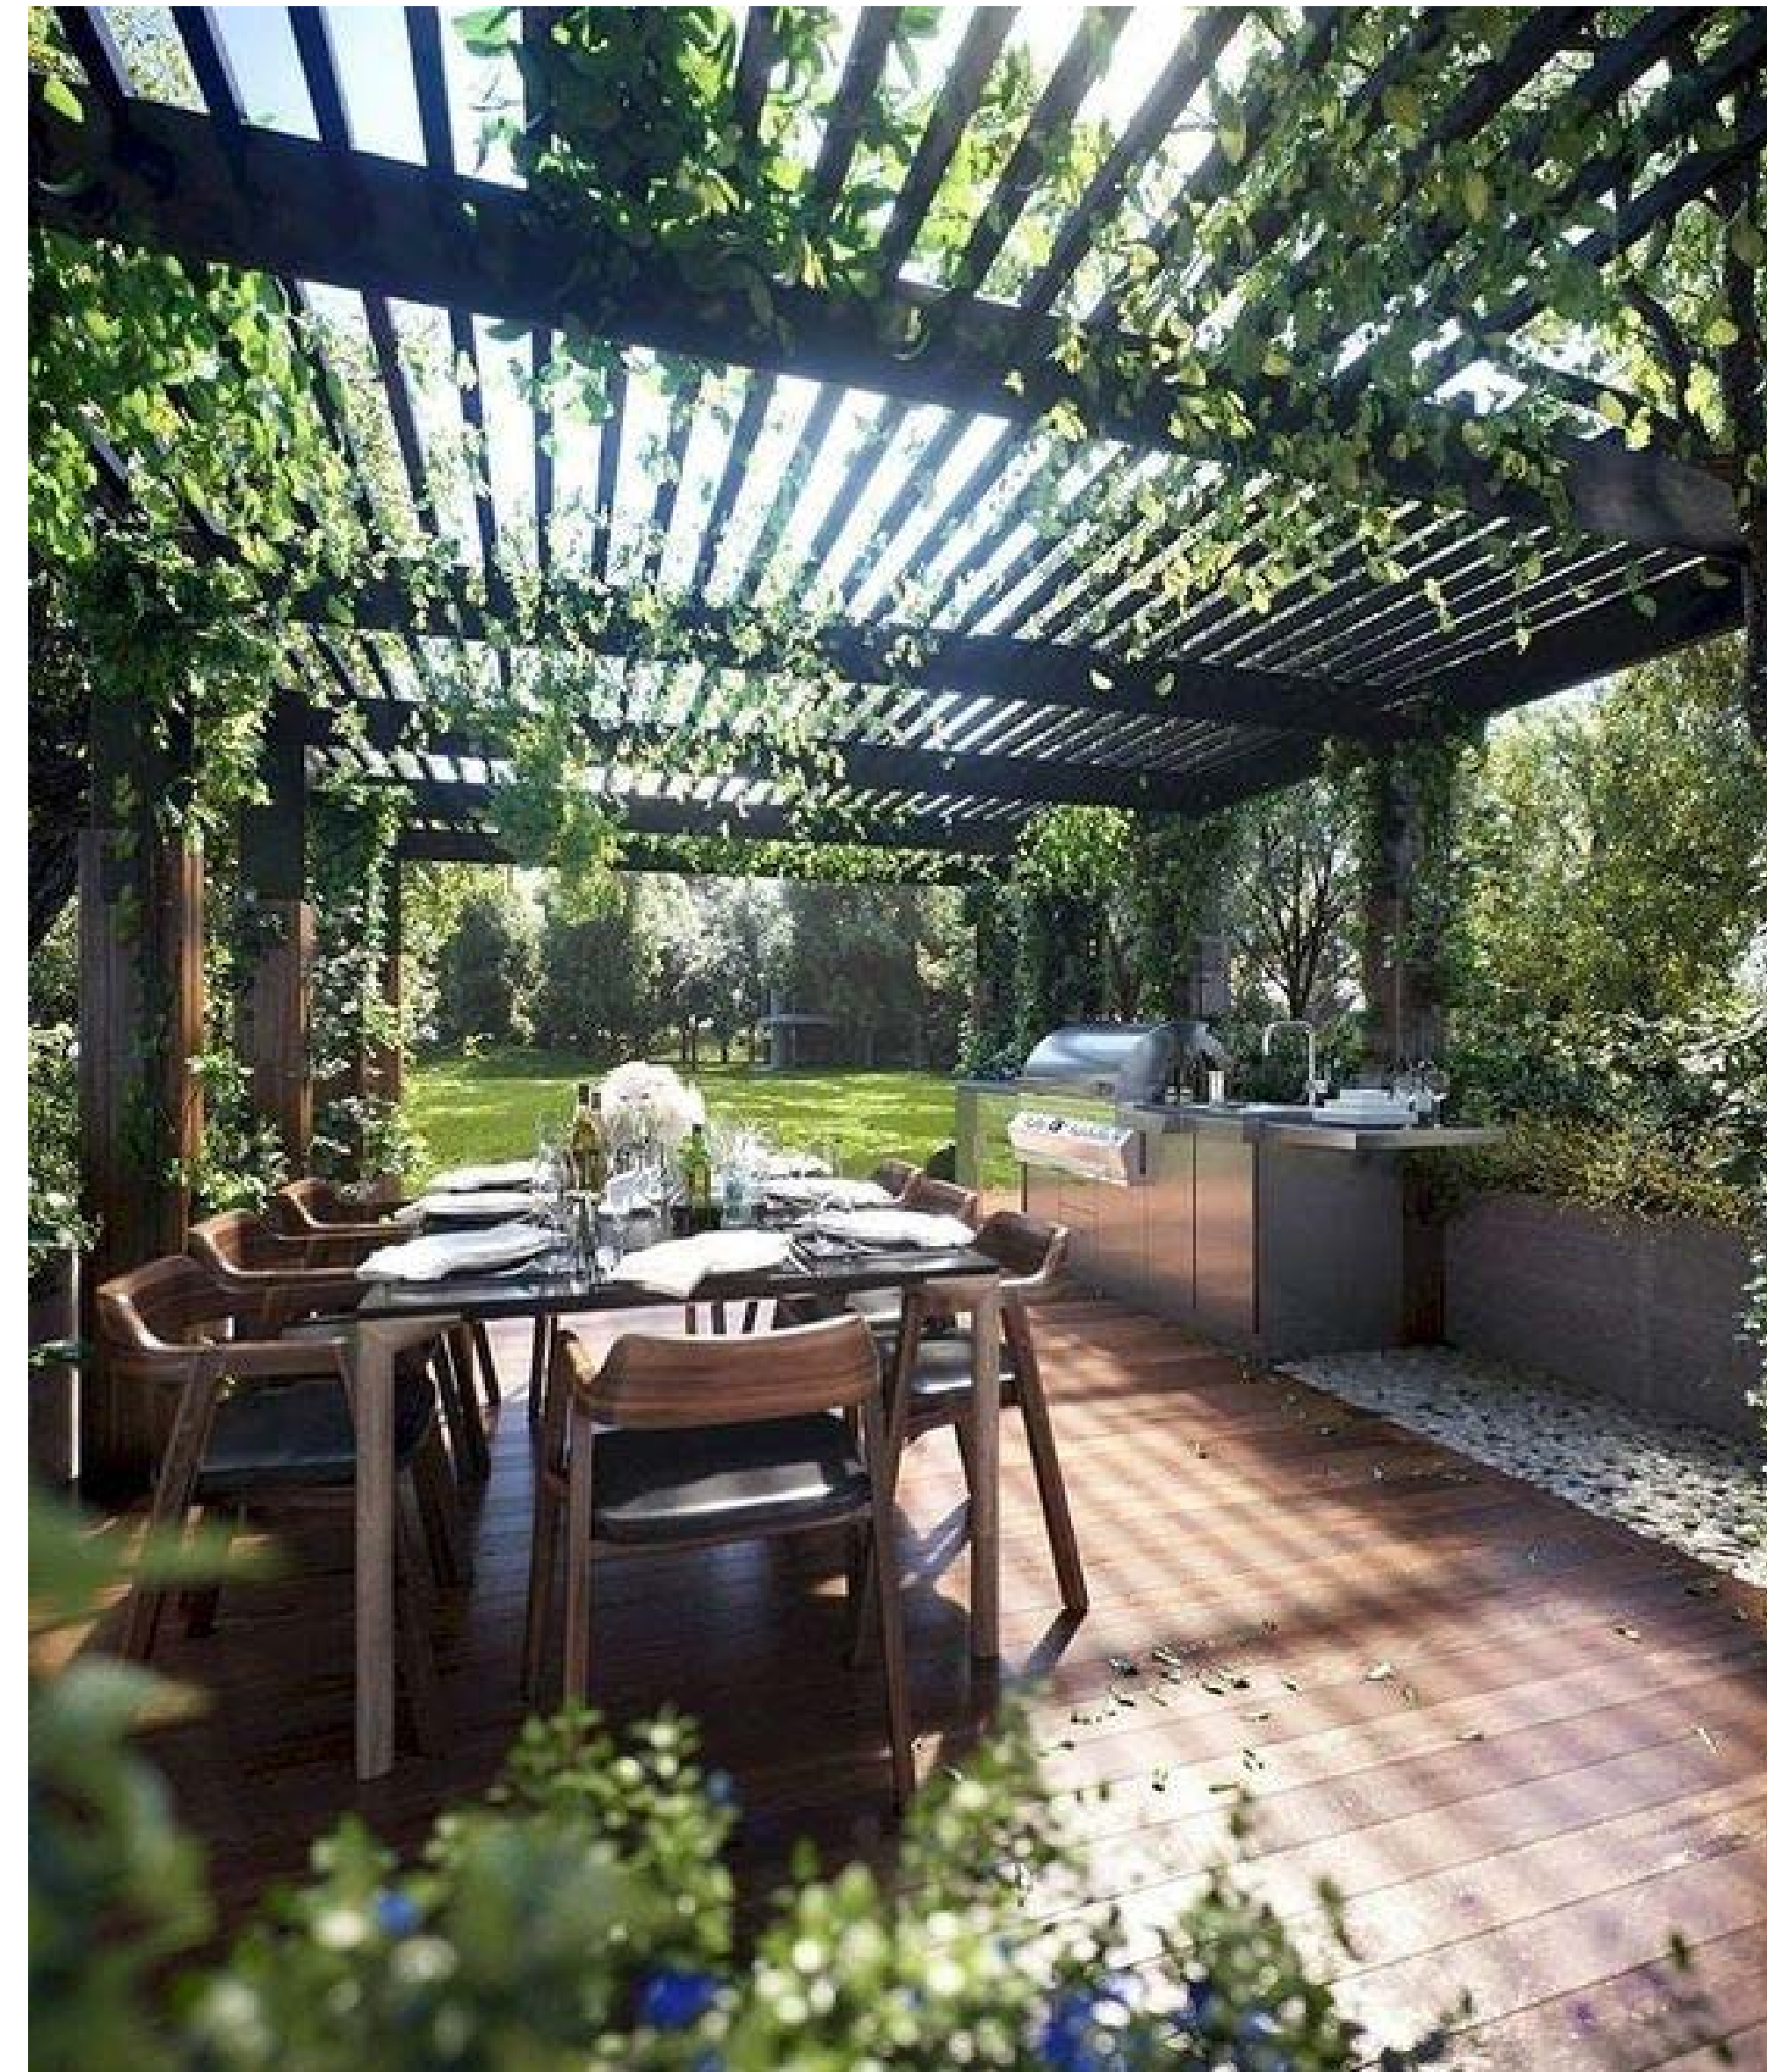

2 PERGOLA CONCEPT

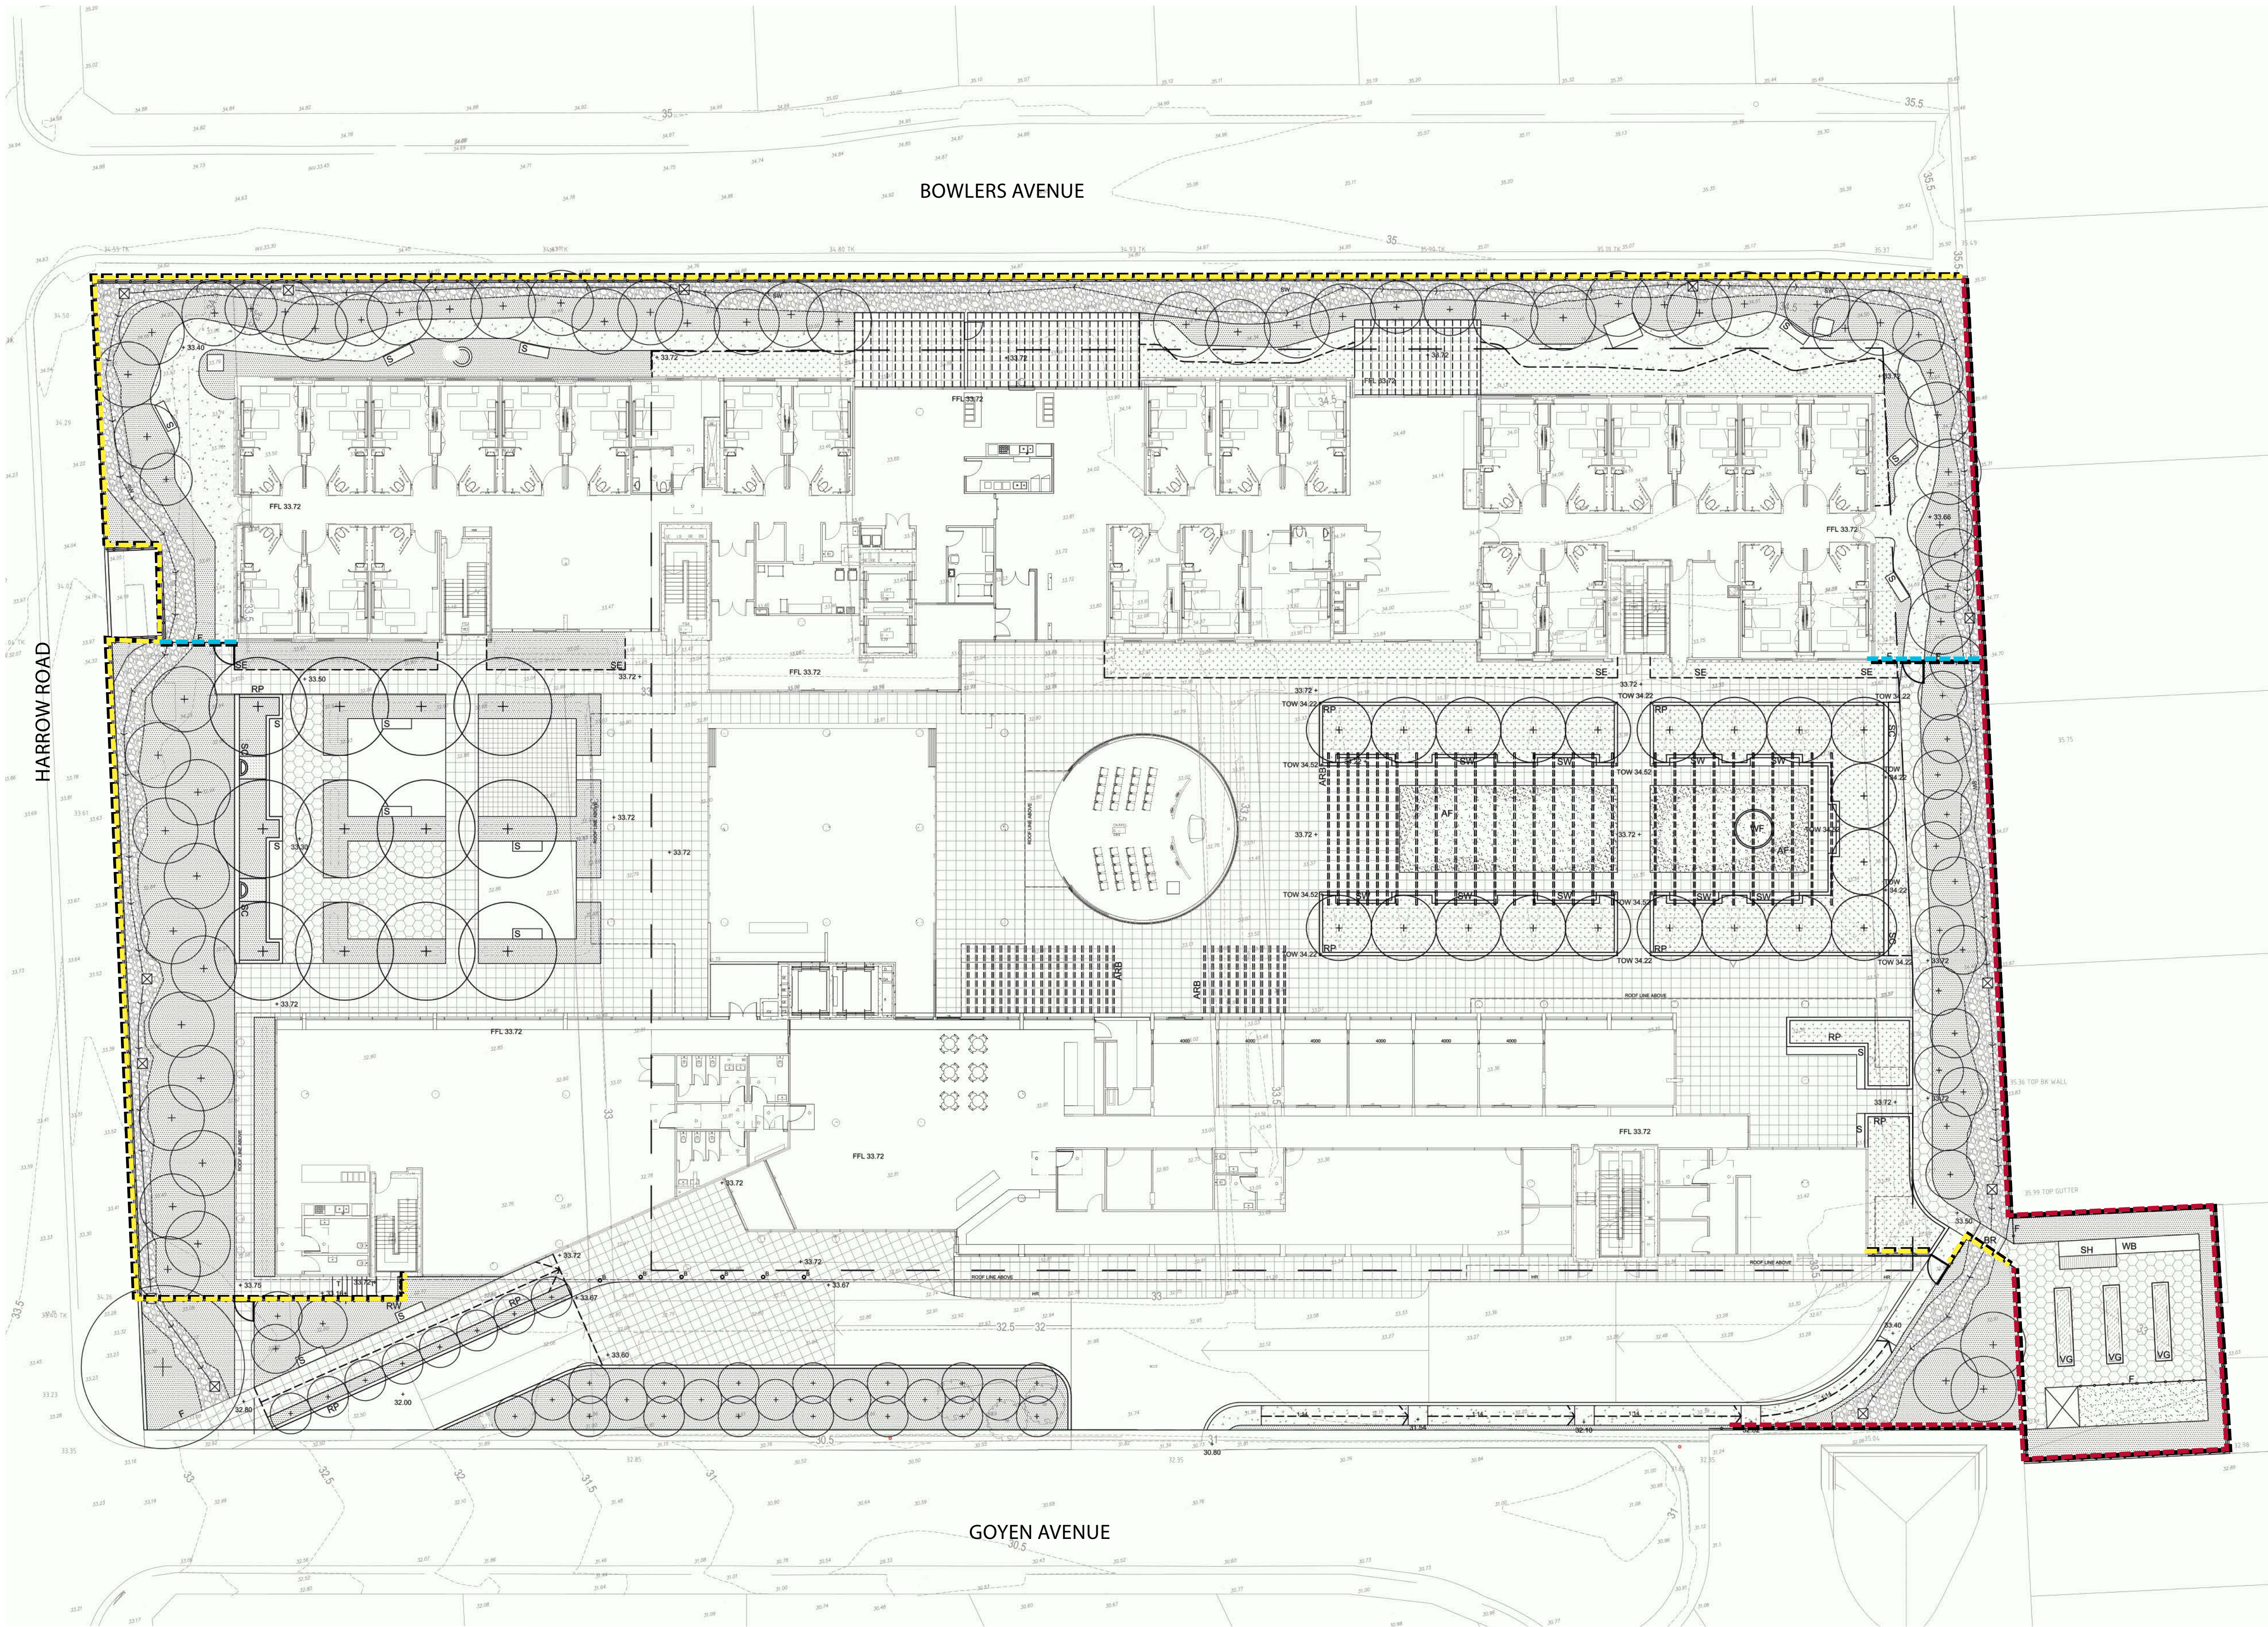

LEGEND

- 1.8 SOLID FENCE
- 1.8 OPEN PALISADE FENCE
- 1.2 OPEN PALISADE FENCE




PROPOSED 1.8 SOLID FENCE



PROPOSED 1.8 AND 1.2 PALISADE FENCE

TYPICAL BOUNDARY FENCE PLAN

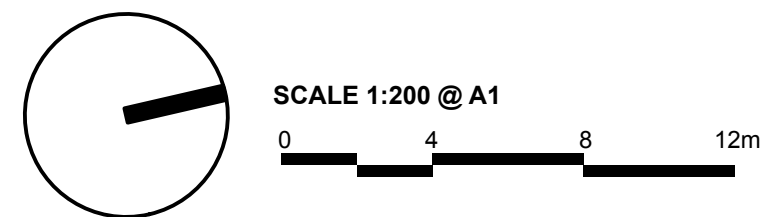

Boundary Fence Details

Project: 17-093W, St Basil's, Bexley
Client: St Basil's Home
Date: 23.11.2018
Revision: D
Drawn: LL
Checked: MA

TaylorBrammer
TAYLOR BRAMMER LANDSCAPE ARCHITECTS PTY LTD
SOUTH COAST OFFICE
26 Moore Street, NSW, 2515 E southcoast@taylorbrammer.com.au
Copyright © Taylor Brammer Landscape Architects Pty Ltd.

T 61 2 4267 5088
ABN 61 038 724 908

L02

