

[illegible]

Builder and/or subcontractors shall verify all project dimensions before commencing on-site work or off-site fabrication. Figured dimensions shall take precedence over scaled dimensions. This drawing is copyright and cannot be reproduced in whole or in part or by any medium without the written permission of Nettleton Tribe Partnership Pty Ltd.

Project Manager



Project Name
Lakes Business Park

Project Address
11 - 13 Lord St, Botany

Key Plan



Drawing Title:

Mezzanine/ Level 1 Plan

Author: Checker: Sheet Siz

Min DC

Drawing Number:

10693 DA013

Scale:

D

nettletontribe

nettleton tribe partnership Pty Ltd ABN 58 161 683 122
Level 5, 344 Queen Street, Brisbane, QLD 4000
t +61 7 3239 2444
e: brisbane@nettletontribe.com.au w: nettletontribe.com.au

[illegible]

Builder and/or subcontractors shall verify all project dimensions before commencing on-site work or off-site fabrication. Figured dimensions shall take precedence over scaled dimensions. This drawing is copyright and cannot be reproduced in whole or in part or by any medium without the written permission of Nettleton Tribe Partnership Pty Ltd.

Project Manager



Project Name
Lakes Business Park

Project Address
11 - 13 Lord St, Botany



Drawing Title:
Roof/ Level 2 Plan

Author: Min Checker: DC Sheet Size: A1

Drawing Number: 10693_DA014

Scale:
1:500

Issue:
D

nettleontribe

nettleton tribe partnership Pty Ltd ABN 58 161 683 122
Level 5, 344 Queen Street, Brisbane, QLD 4000
t +61 7 3239 2444
e: brisbane@nettletontribe.com.au w: nettletontribe.com.au

[illegible]

Builder and/or subcontractors shall verify all project dimensions before commencing on-site work or off-site fabrication. Figured dimensions shall take precedence over scaled dimensions. This drawing is copyright and cannot be reproduced in whole or in part or by any medium without the written permission of Nettleton Tribe Partnership Pty Ltd.


Project Manager



Project Name
Lakes Business Park

Project Address
11 - 13 Lord St, Botany

Key Plan

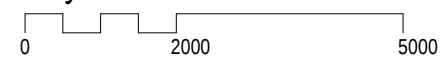

Drawing Title:

Street Elevation

Author: MC Checker: DC Sheet Size: A1


Drawing Number:
10693_DA020

Scale:
1:500

B

nettletontribe

nettleton tribe partnership Pty Ltd ABN 58 161 683 122
117 Willoughby Road, Crows Nest, NSW 2065
t +61 2 9431 6431
e: sydney@nettletontribe.com.au w: nettletontribe.com.au

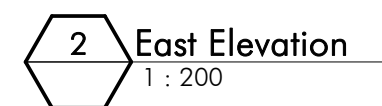

7. PAINT FINISH - DARK BEIGE
8. PAINT FINISH - MONUMENT
9. ALUMINIUM FRAMED GLAZING
10. PAINT FINISH - CHARCOAL
11. ~~DELETED~~
12. ~~DELETED~~
13. ~~DELETED~~
14. ~~DELETED~~
15. ~~DELETED~~
16. METAL WALL SHEETING - BASALT
17. PAINT FINISH - DARK GREY
18. PAINT FINISH - LIGHT GREY
19. METAL WALL SHEETING - COVE
20. ~~DELETED~~
21. PAINT FINISH - MEDIUM GREY
22. ~~DELETED~~
23. ~~DELETED~~
24. SPANDREL - DARK GREY
25. EAVES GUTTER/ DOWNPIPE - COLORBOND MONUMENT
26. AVINING FASCIA - COLORBOND WHITE

Builder and/or subcontractors shall verify all project dimensions before commencing on-site work or off-site fabrication. Figured dimensions shall take precedence over scaled dimensions. This drawing is copyright and cannot be reproduced in whole or in part or by any medium without the written permission of Nettleton Tribe Partnership Pty Ltd.

PROJECT STRATEGY®

Project Name
Lakes Business Park

Project Address
11 - 13 Lord St, Botany


Author: SJ Checker: DC Sheet S1
Drawing Number: 10693_DA023

Scale:
1:200


Issue. C

nettleontribe


nettleton tribe partnership Pty Ltd ABN 58 161 683 122
117 Willoughby Road, Crows Nest, NSW 2065
t +61 2 9431 6431
e: sydney@nettletontribe.com.au w: nettletontribe.com.au

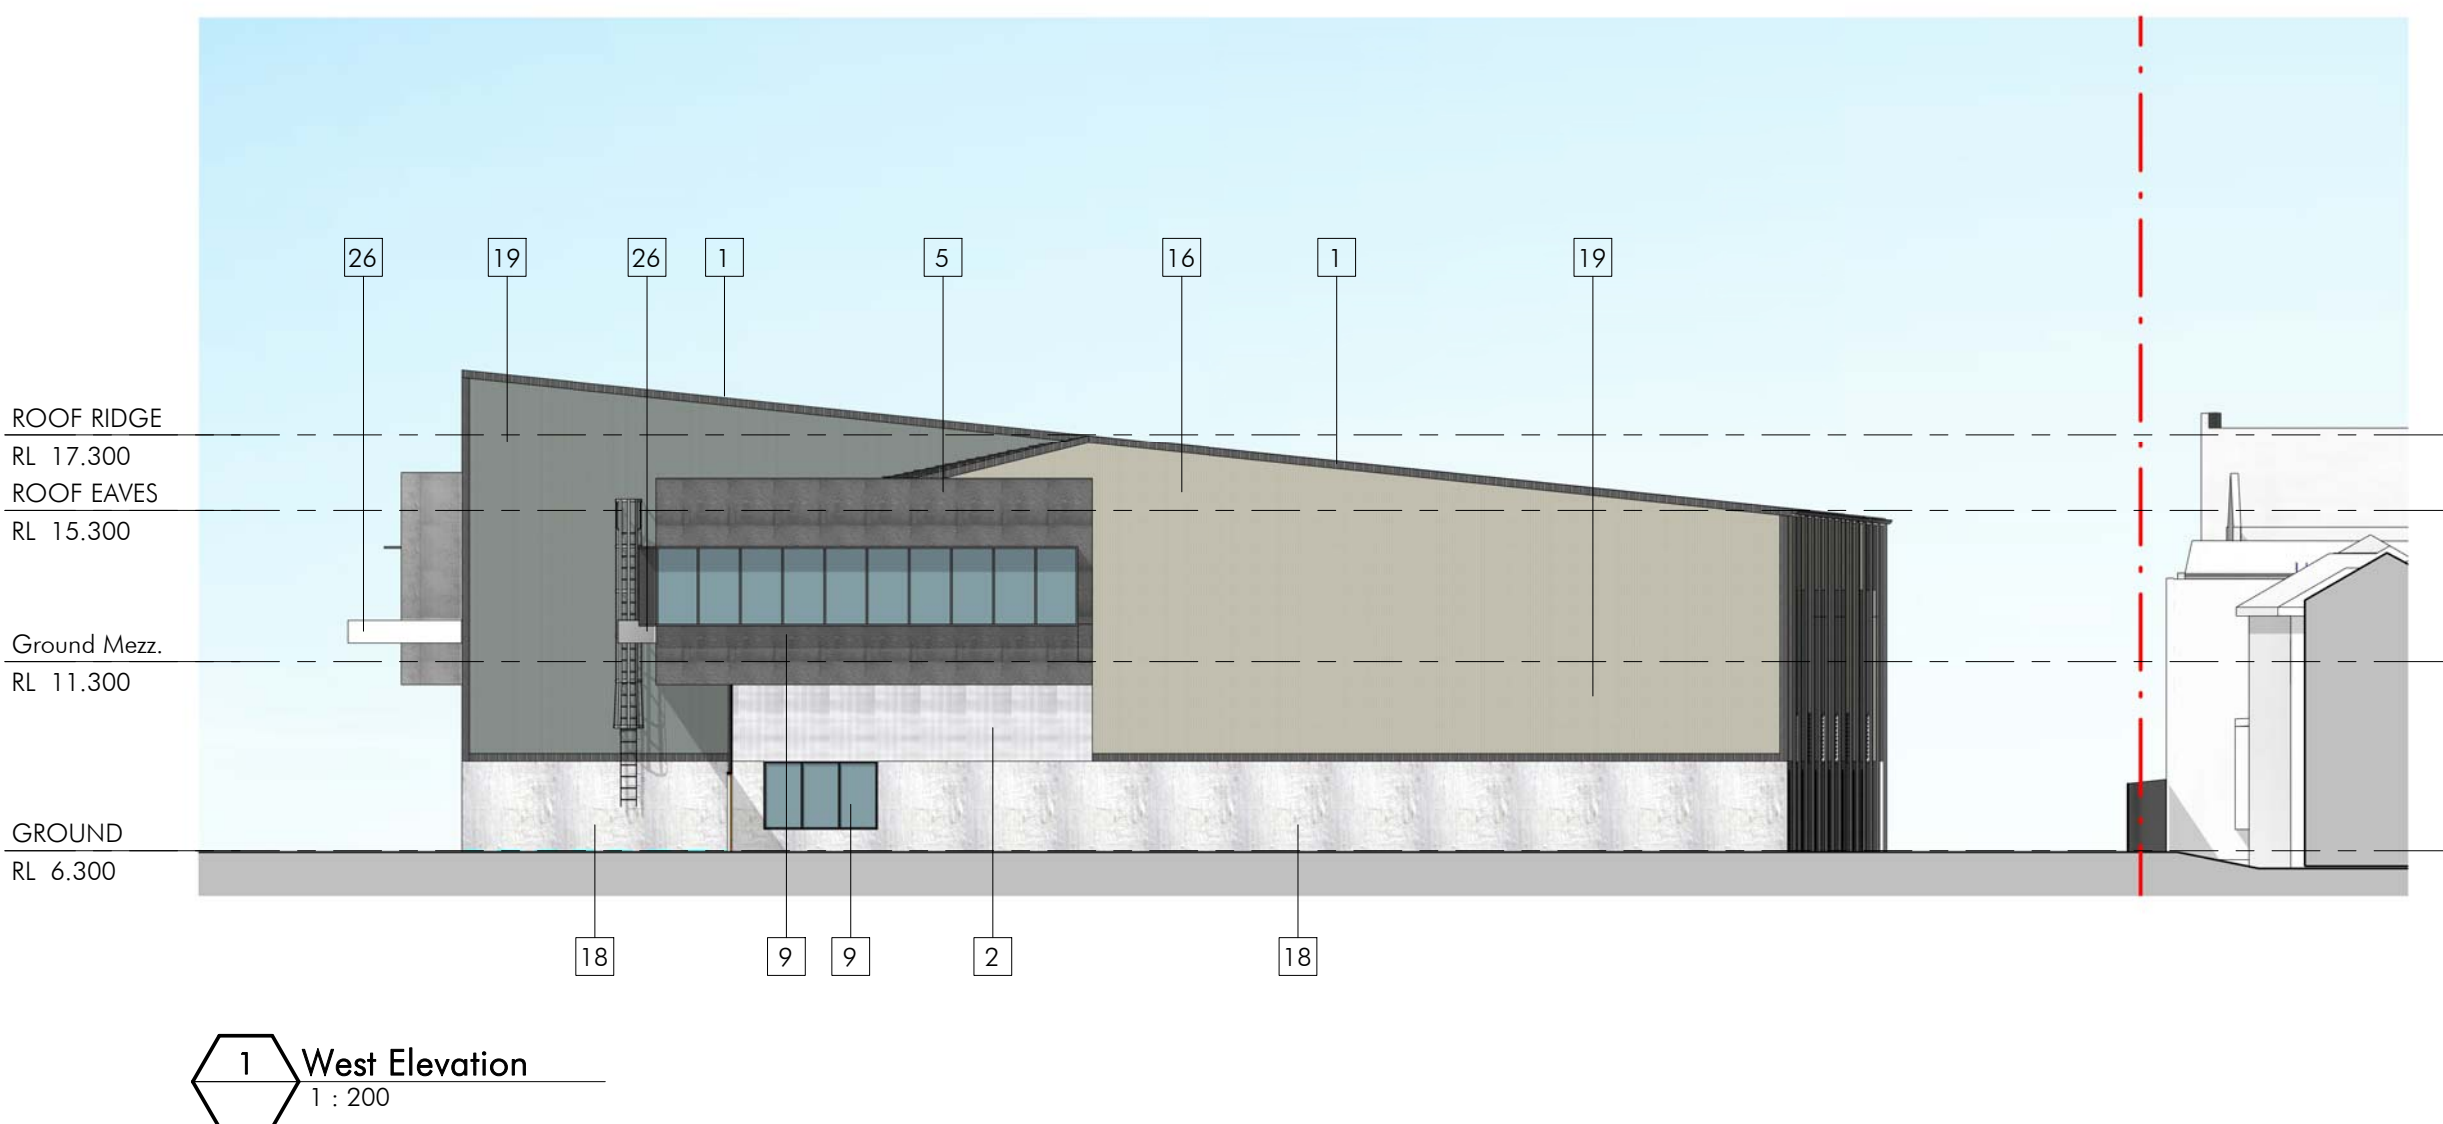


1. METAL WALL SHEETING - MONUMENT
2. TRANSLUCENT CLADDING - DANPALON OR SIMILAR - OPAL
3. BOWRAL BLUE FACEBRICK
4. FIBRE CEMENT CLADDING - NATURAL GREY
5. FIBRE CEMENT CLADDING - NATURAL DARK GREY
6. ~~DELETED~~
7. PAINT FINISH - DARK BEIGE
8. PAINT FINISH - MONUMENT
9. ALUMINIUM FRAMED GLAZING
10. PAINT FINISH - CHARCOAL
11. ~~DELETED~~
12. ~~DELETED~~
13. ~~DELETED~~
14. ~~DELETED~~
15. ~~DELETED~~
16. METAL WALL SHEETING - BASALT
17. PAINT FINISH - DARK GREY
18. PAINT FINISH - LIGHT GREY
19. METAL WALL SHEETING - COVE
20. ~~DELETED~~
21. PAINT FINISH - MEDIUM GREY
22. ~~DELETED~~
23. ~~DELETED~~
24. SPANDREL - DARK GREY
25. EAVES GUTTER/ DOWNPIPE - COLORBOND MONUMENT
26. AWNING FASCIA - COLORBOND WHITE

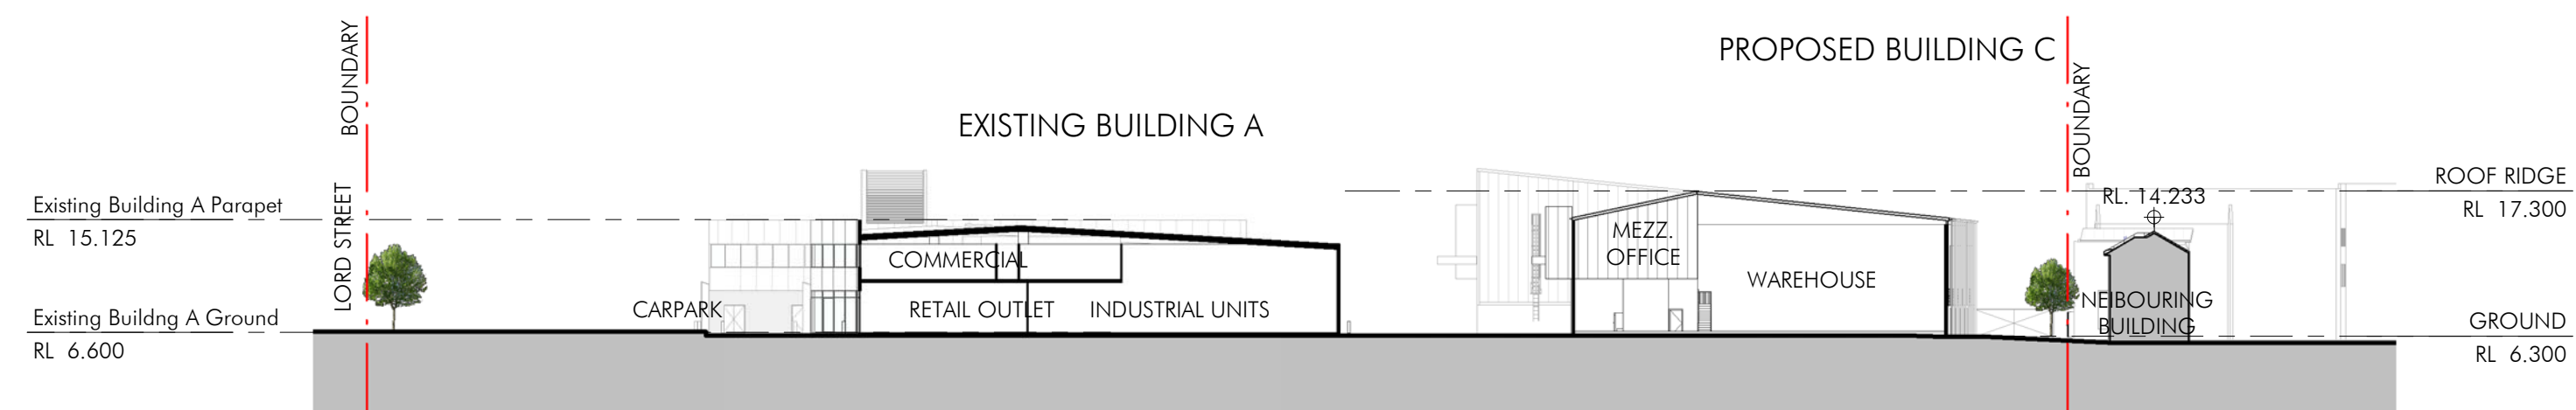

1 Proposed Section 1
1 : 500

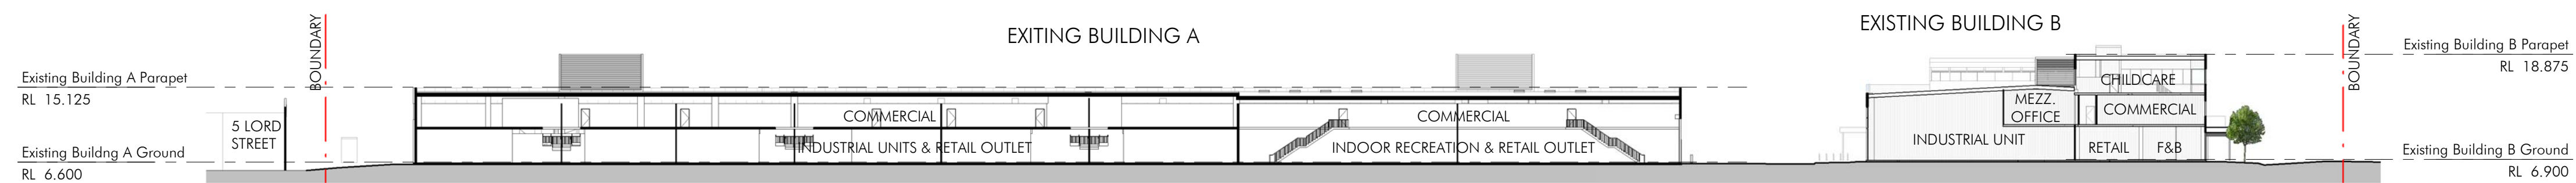

2 Proposed Section 2
1 : 500

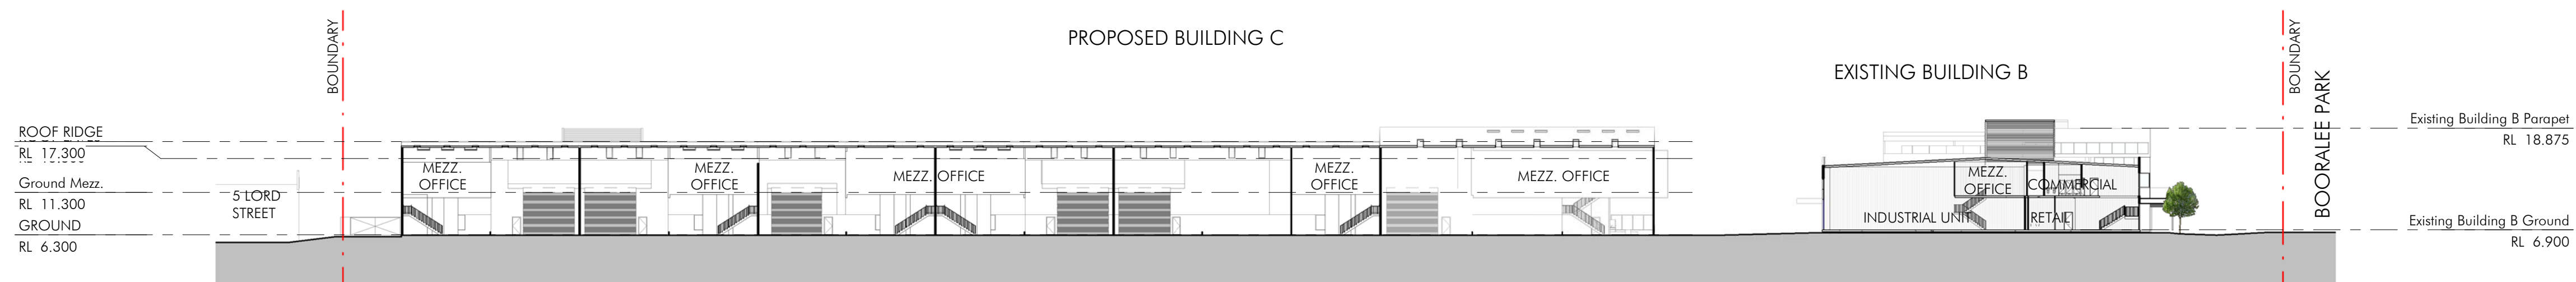


3 Proposed Section 3
1 : 500

[illegible]

Builder and/or subcontractors shall verify all project dimensions before commencing on-site work or off-site fabrication. Figured dimensions shall take precedence over scaled dimensions. This drawing is copyright and cannot be reproduced in whole or in part or by any medium without the written permission of Nettleton Tribe Partnership Pty Ltd.

Project Name
Lakes Business Park

Project Address
11 - 13 Lord St, Botany

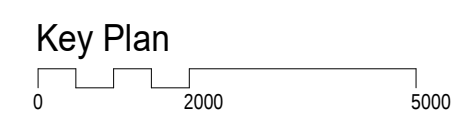



Drawing Title:
Sections Sheet 1


Author: Min Checker: DC Sheet Size: A1

Drawing Number: **10693_DA031**


Scale:
1:500

Issue:
D

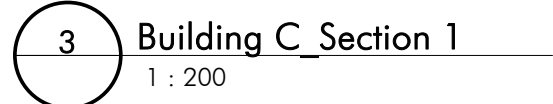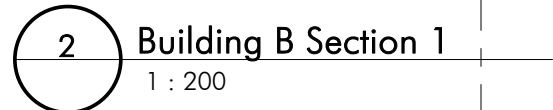

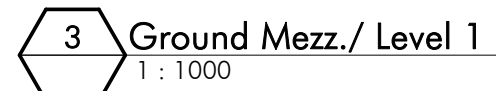


TOTAL GFA	20,800 m ²
SITE AREA	29,766 m ²
PROPOSED FSR	1:0.70

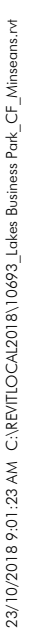

nettleton tribe partnership Pty Ltd ABN 58 161 683 122
117 Willoughby Road, Crows Nest, NSW 2065
t +61 2 9431 6431
e: sydney@nettletontribe.com.au w: nettletontribe.com.au

nettleton tribe partnership Pty Ltd ABN 58 161 683 122
117 Willoughby Road, Crows Nest, NSW 2065
t +61 2 9431 6431
e: sydney@nettletontribe.com.au w: nettletontribe.com.au

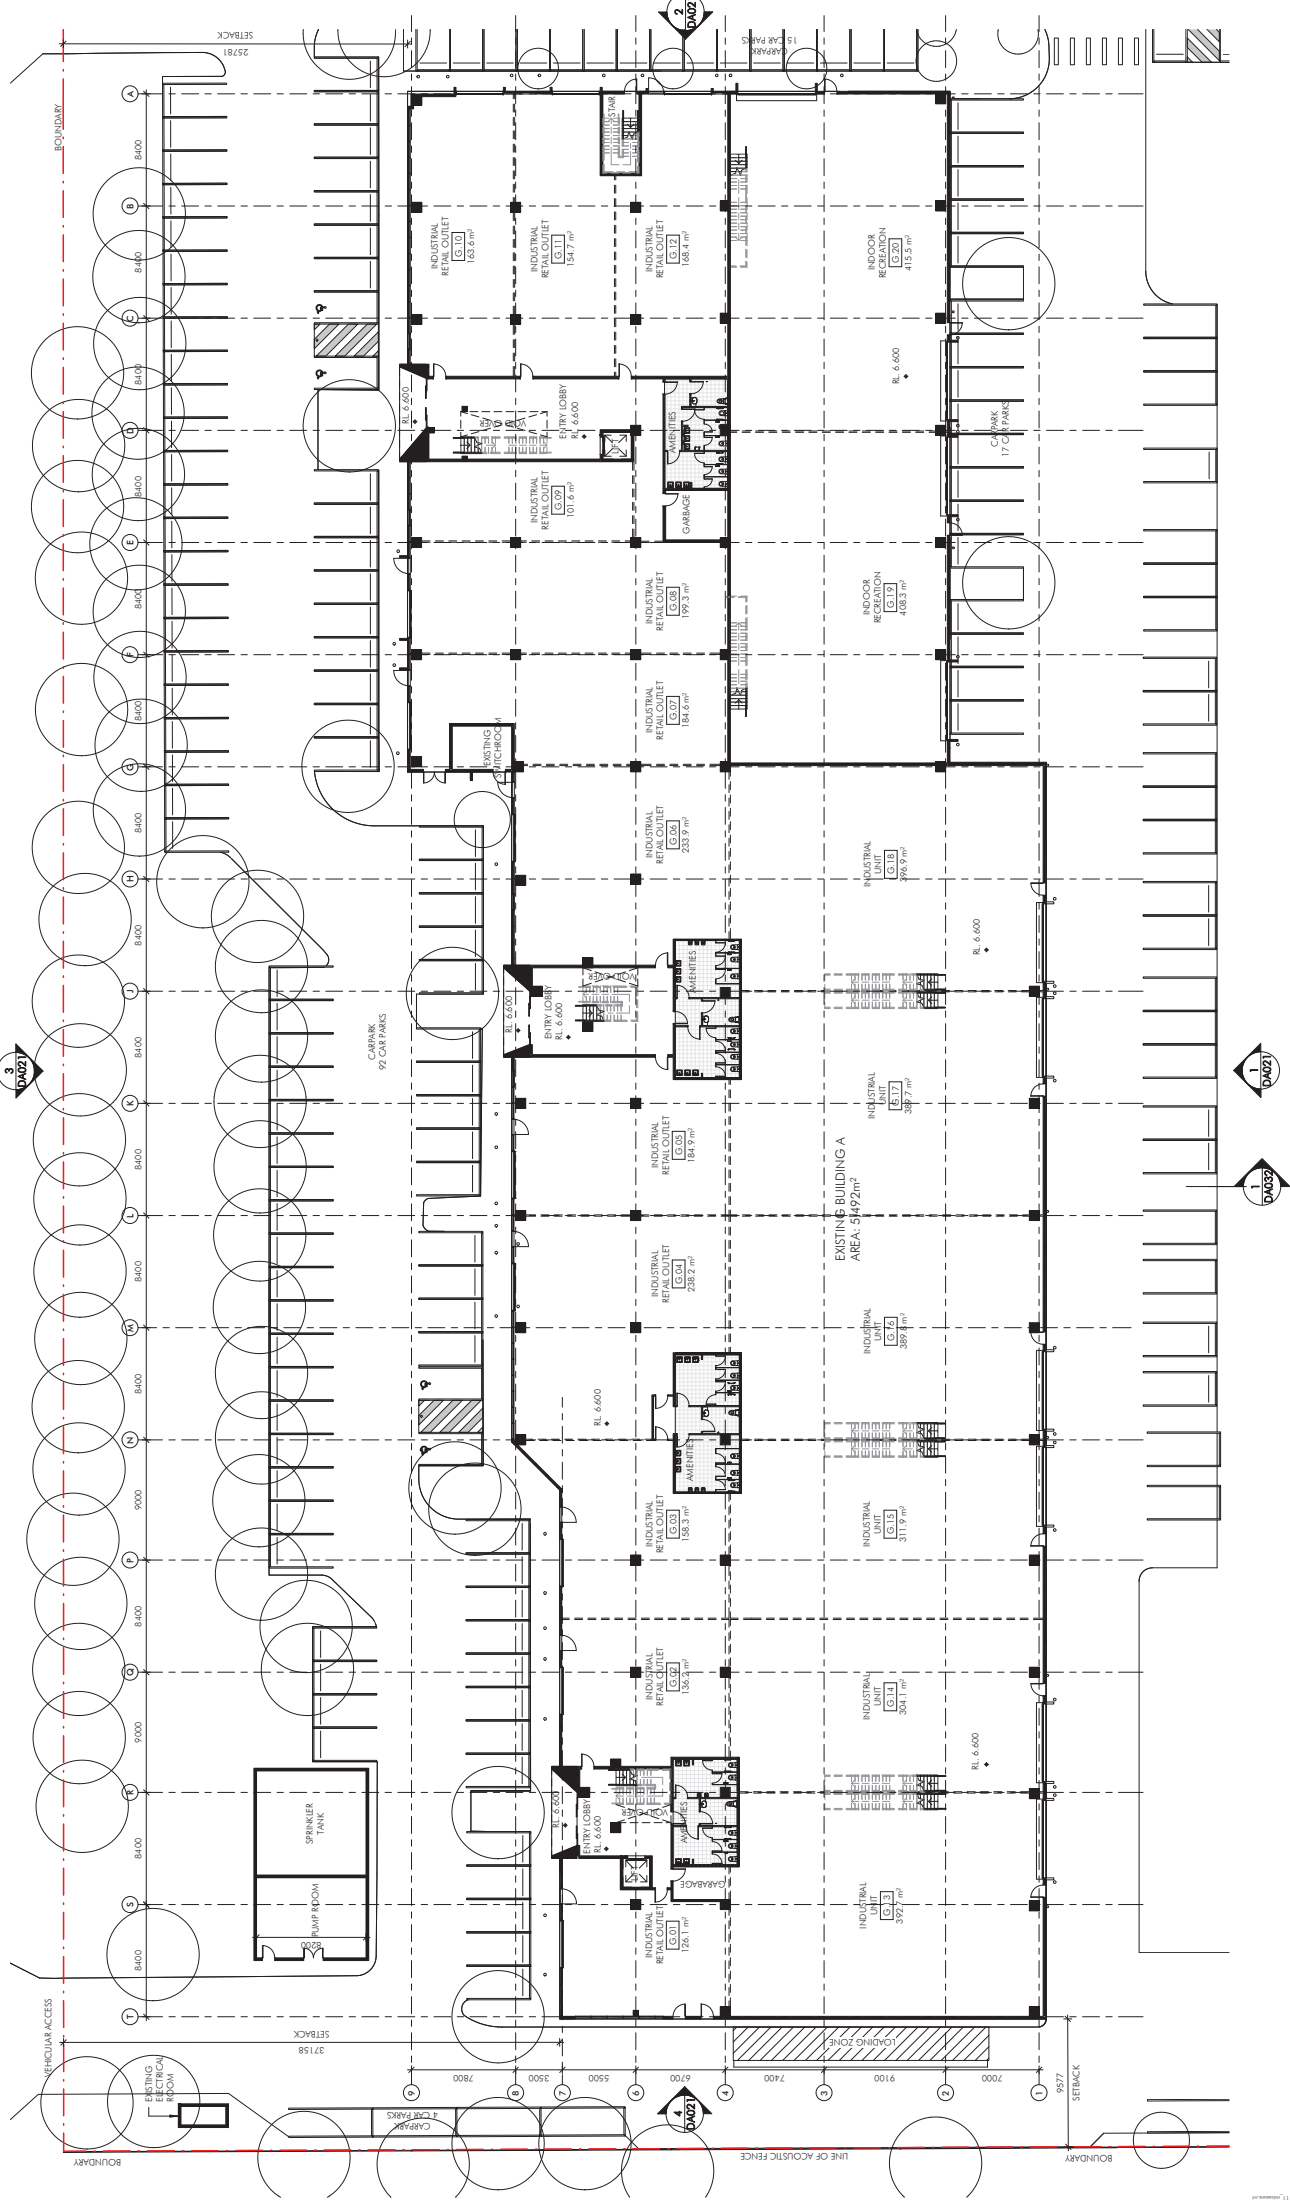



Project Manager


PROJECT STRATEGY

Project Name
Lakes Business Park
Project Address
11 - 13 Lord St, Botany

Key Plan
0 2000 4000

Building Title	Building A - Ground Floor Plan
MC	DC
Scale	1:200
Sheet No.	A1
Sheet Title	10693_DA111
Issue	A

nettletontribe
e: sydney@nettletontribe.com.au w: nettletontribe.com.au

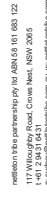



2 Building A - Roof Plan
1:200

Building A - Roof Plan
1:200







Project Name
Lakes Business Park
Project Address
11 - 13 Lord St, Botany

Drawn By
MC
Checked By
MC
Scale
1:200
Revision
10693_DA113
Issue
A

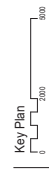

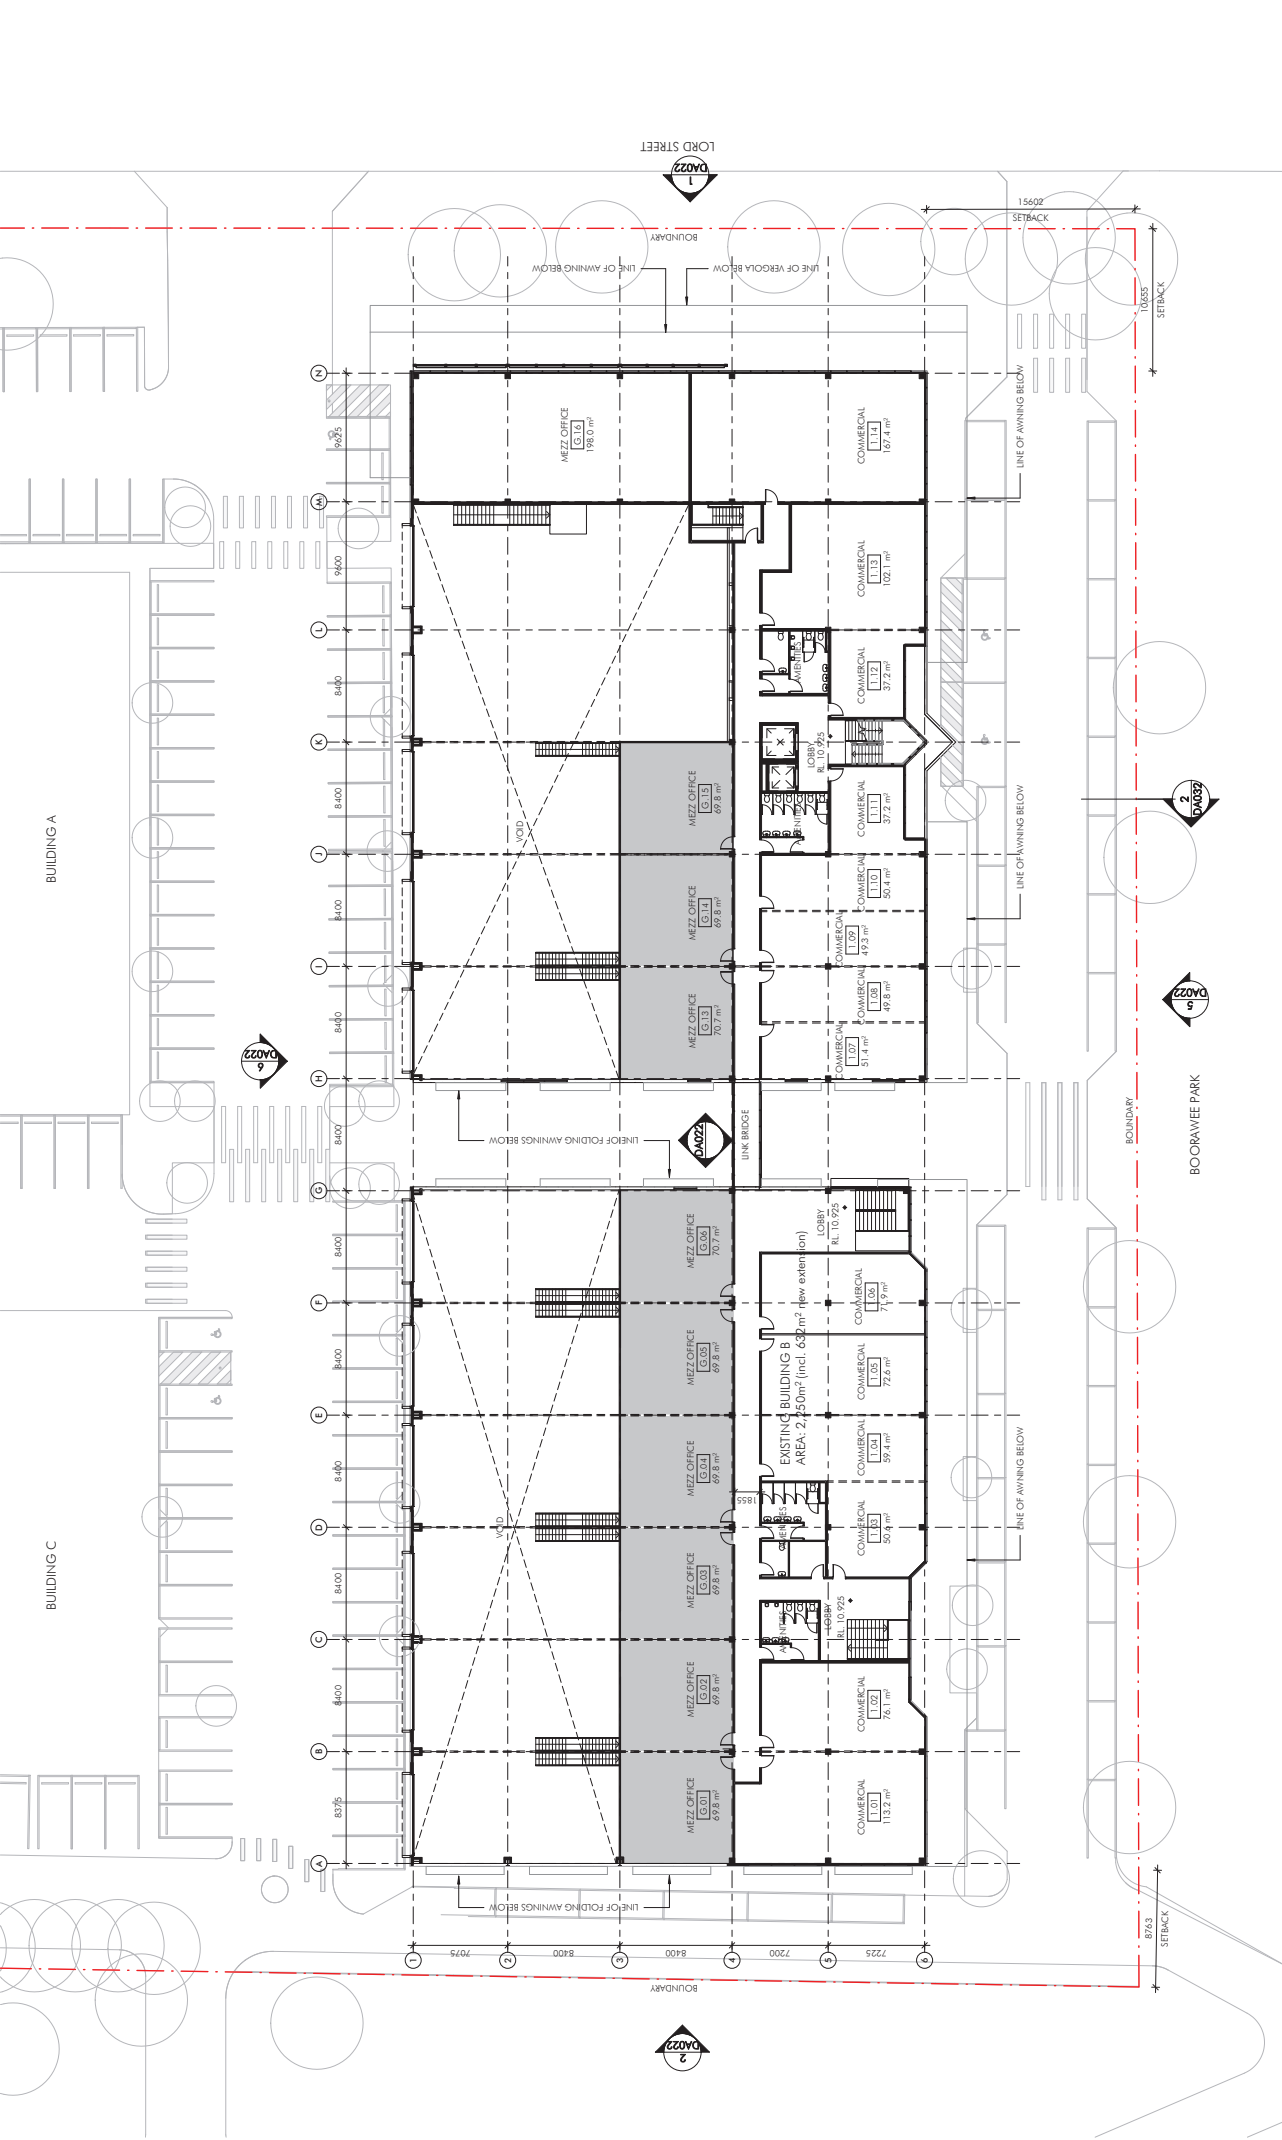

LEGEND

- EXISTING FLOOR PLATE
- NEW FLOOR PLATE

Client

dexus

Building B Level 1 Plan

Project Name
Lakes Business Park
Project Address
11 - 13 Lord St, Botany

Project Manager
PROJECT STRATEGY

Building B Level 1 Plan

Author
BH
Checker
DC
Design Date
A1
Scale
1:200
Revision
10693_DA122
Issue
A


Key Plan



nettletontribe

nettletontribe the partnership pty ltd ABN 58 161 061 122
117 Willoughby Road, Crows Nest, NSW 2055
e: sydney@nettletontribe.com.au w: nettletontribe.com.au



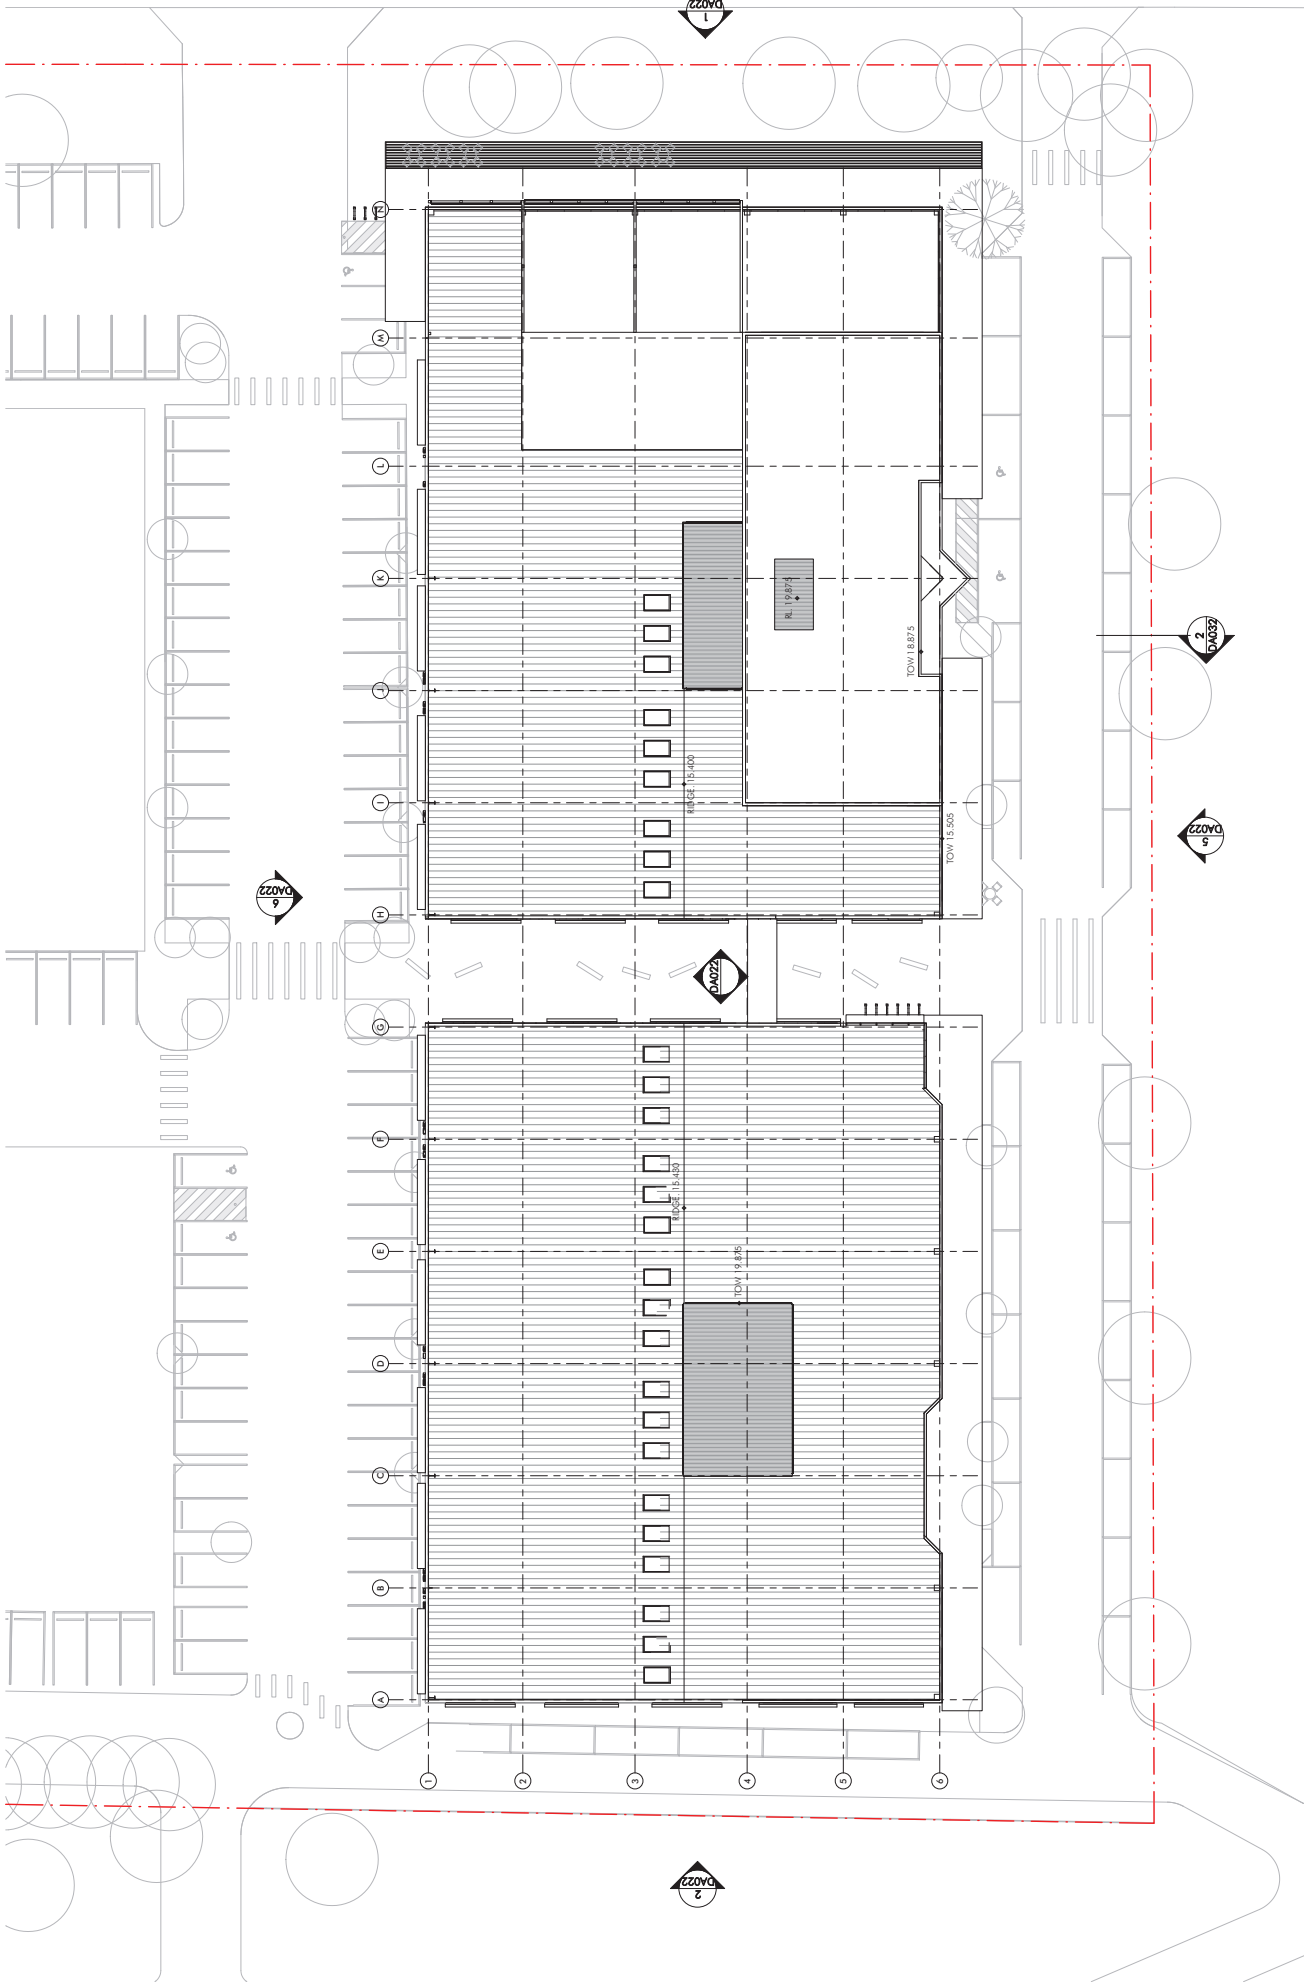


Project Manager

PROJECT STRATEGY

Project Name
Lakes Business Park
Project Address
11 - 13 Lord St, Botany

Key Plan
0 2000 5000

Building B Roof Level			
Author	Checker	Drawn by	Scale
BH	DC	A1	1:200
10693_DA124			A