



DEVELOPMENT APPLICATION
208/2018
Randwick City Council
18 April 2018
Records Received

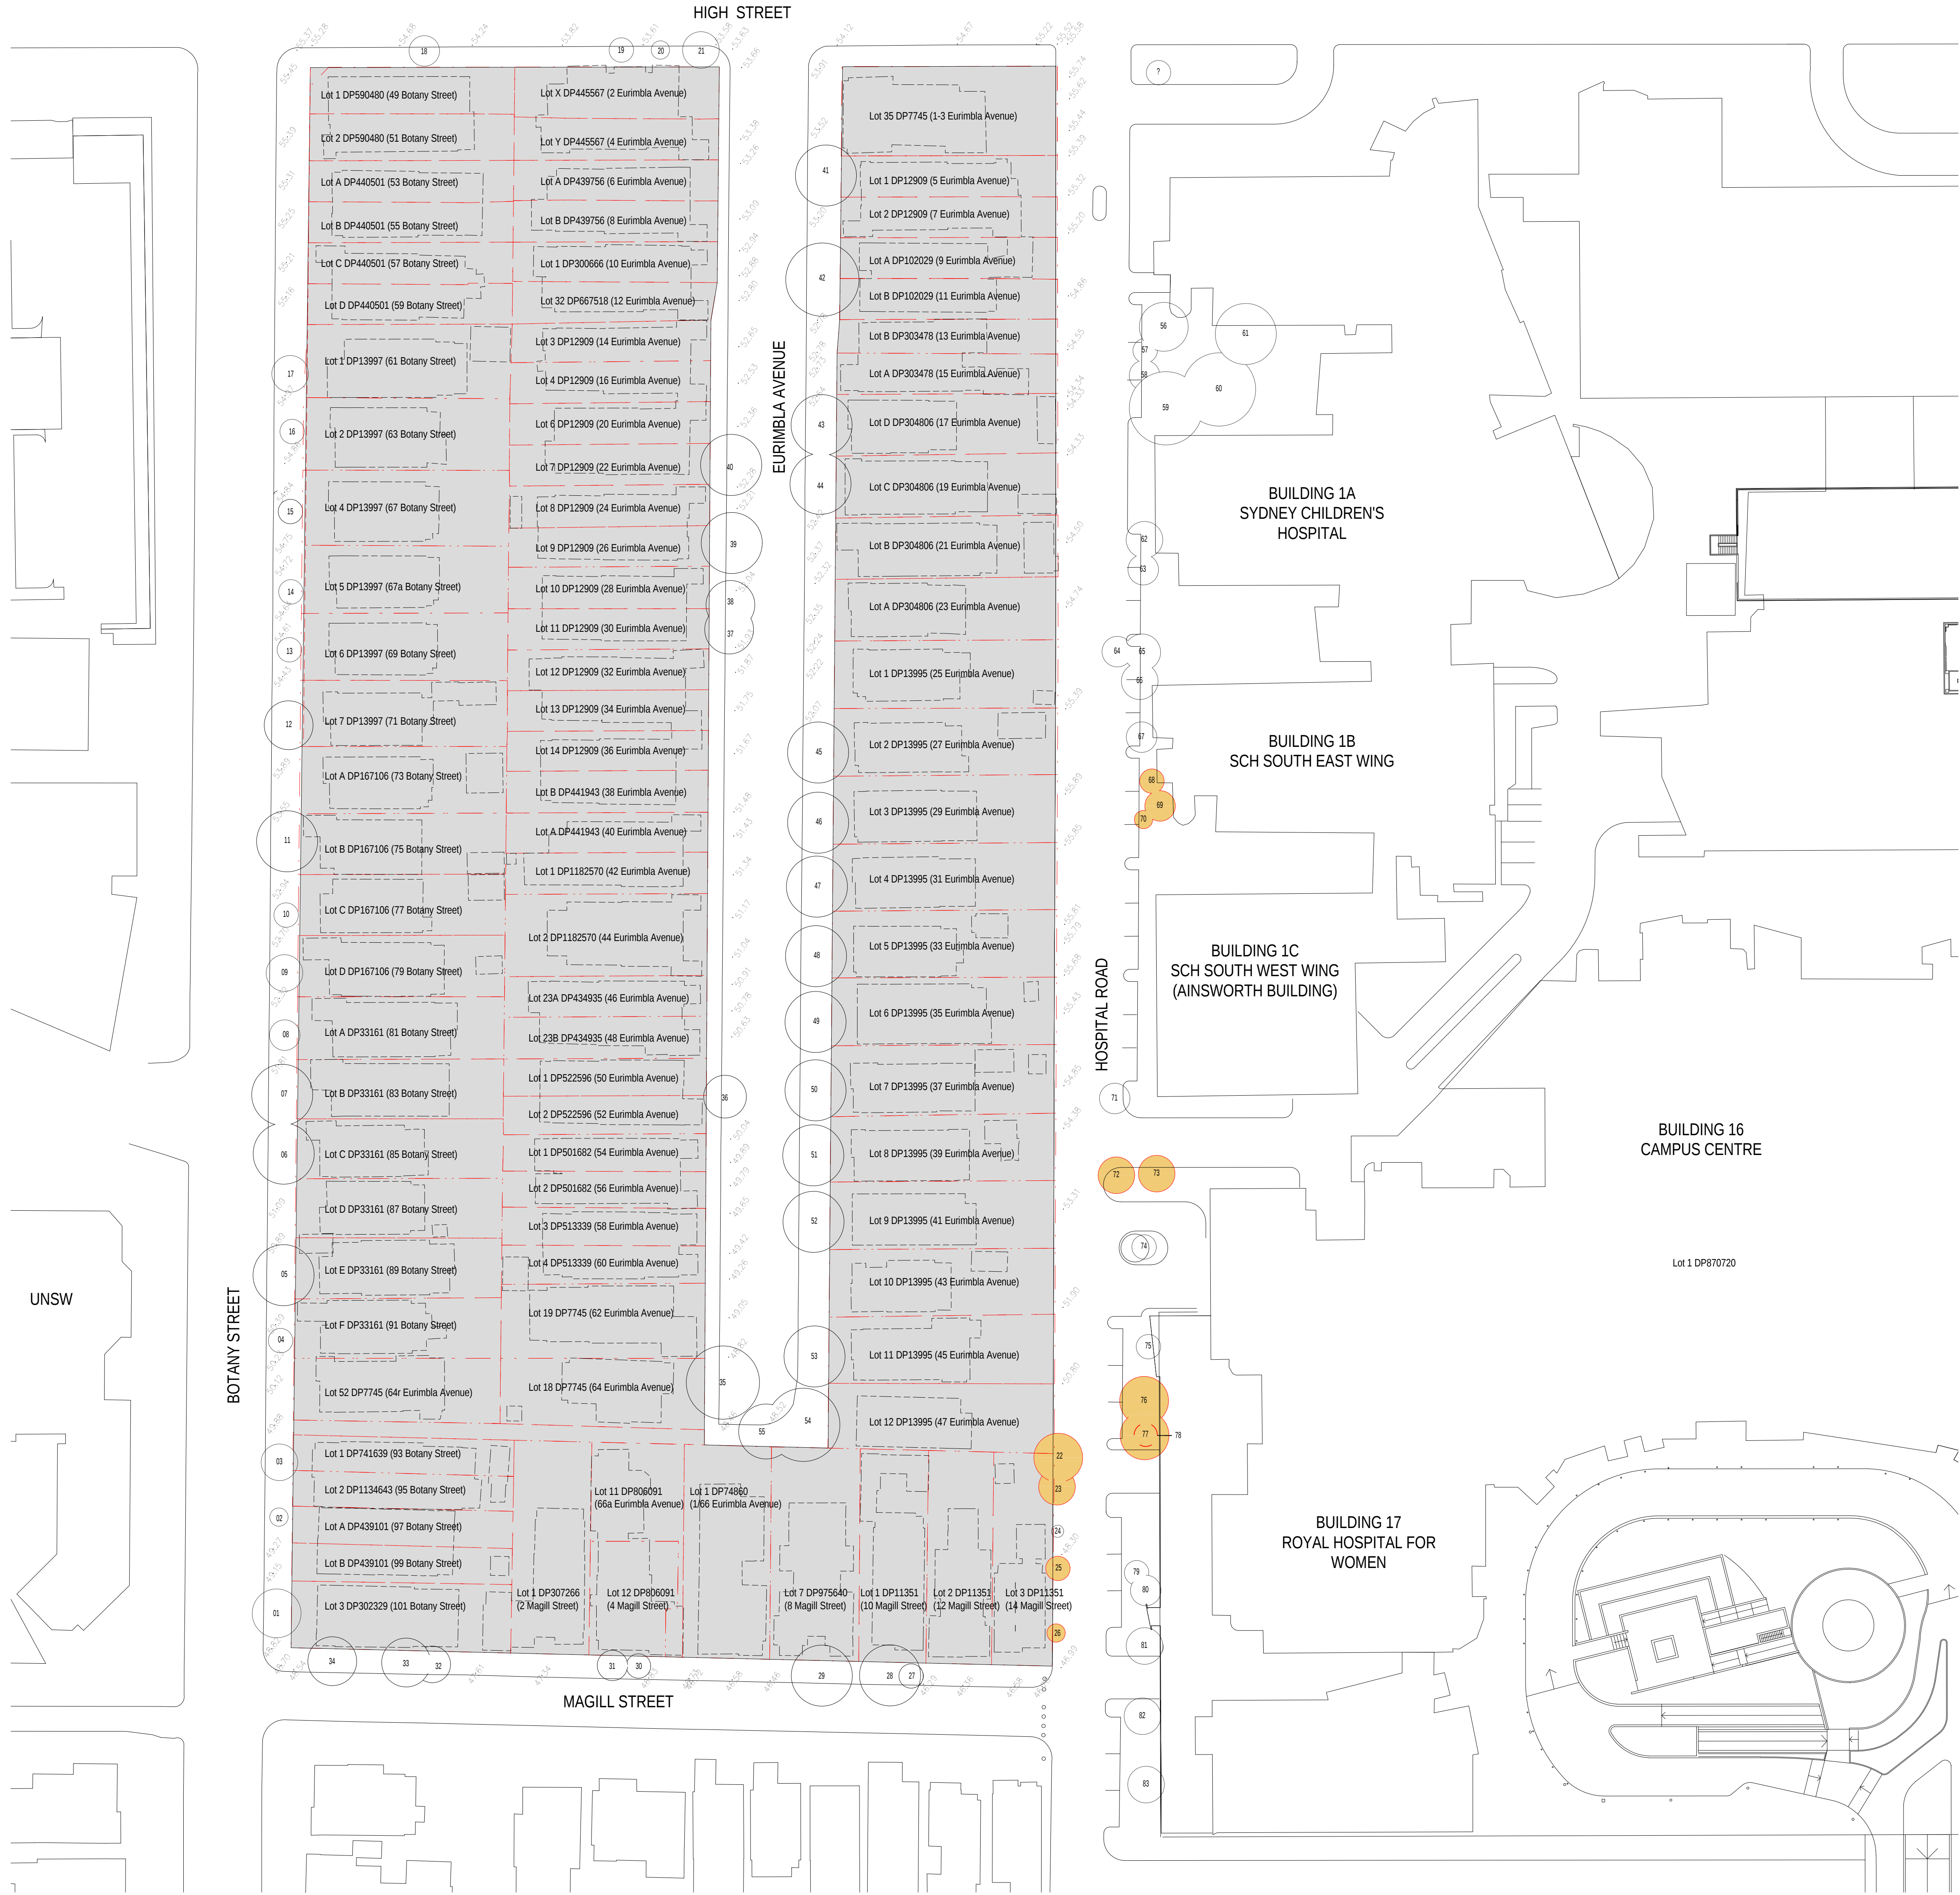

PROJECT MANAGEMENT AURECON
CIVIL AND STRUCTURAL ENGINEERING ENSTRUCT GROUP
MECHANICAL ENGINEERING LEHR CONSULTANTS INTERNATIONAL
ELECTRICAL ENGINEERING AECOM AUSTRALIA
HYDRAULIC ENGINEERING ACOR CONSULTANTS
CONSULTANT PROJECT MANAGER
CLIENT



HEALTH INFRASTRUCTURE
CLIENT NUMBER
130487
PROJECT
POW REDEVELOPMENT
BAKER ST
RANDWICK NSW
AUSTRALIA
BVN PROJECT NUMBER
s1606008
DRAWING KEY

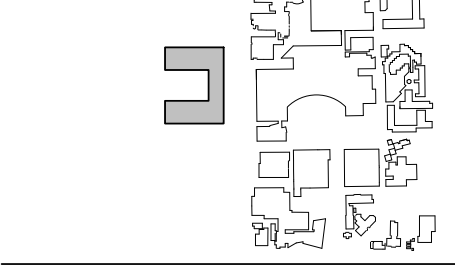

TRUE NORTH
PROJECT NORTH
GRAPHIC SCALE
0 2000 5000
SCALE
1:500/81
STATUS

DRAWING
1:500/81
DO NOT SCALE
STATUS

DEMOLITION PLAN -
DEVELOPMENT
APPLICATION
RCR-BVN-AR-00-DWG-
U1-XX-03
ISSUE
A