



CROSS VENT

Yes

IMPORTANT NOTES:
Do not scale from drawings. All dimensions to be checked on site before commencement of work. All discrepancies to be brought to the attention of the Architect. Larger scale drawings and written dimensions take preference. This drawing is copyright and the property of the author, and must not be retained, copied or used without the express authority of MARCHESSE + PARTNERS INTERNATIONAL PTY. LTD.

DEVELOPMENT APPLICATION


REVISION	DATE	DESCRIPTION	BY
A	29/11/2017	DA Issue	SM

- NOTES:
- For all outdoor and external design intent please refer Landscape Drawings.
 - For Tree and vegetation management plan please refer Arborist and Ecologist report.
 - For all external works, stormwater and services refer Civil and Stormwater drawings.

marchesepartners

Marchese Partners International Pty Ltd
Level 1, 53 Walker Street, North Sydney, NSW 2060 Australia
P +61 2 9922 4375 F +61 2 9929 5786 E info@marchesepartners.com
www.marchesepartners.com

Sydney · Brisbane · Canberra · Melbourne · Adelaide · Perth
London · Kuala Lumpur · Auckland · Christchurch
ABN 20 098 552 151

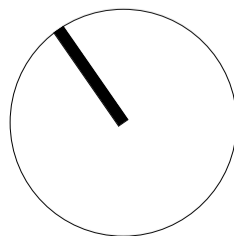

CLIENT
WATERBROOK

PROJECT
WATERBROOK BAYVIEW
CABBAGE TREE ROAD, BAYVIEW

DRAWING TITLE
CROSS VENTILATION_L1


SCALE 1 : 500 @A1	DATE 29/11/2017	DRAWN BGA	CHECKED S.M&E.B.D
JOB 14023	DRAWING DA5.15	REVISION A	



CROSS VENT

Yes


<div>IMPORTANT NOTES: Do not scale from drawings. All dimensions to be checked on site before commencement of work. All discrepancies to be brought to the attention of the Architect. Larger scale drawings and written dimensions take preference. This drawing is copyright and the property of the author, and must not be retained, copied or used without the express authority of MARCHESE + PARTNERS INTERNATIONAL PTY. LTD.</div> <div>DEVELOPMENT APPLICATION</div>	REVISION		DATE	DESCRIPTION	BY	<div>NOTES:<ul style="list-style-type: none">For all outdoor and external design intent please refer Landscape Drawings.For Tree and vegetation management plan please refer Arborist and Ecologist report.For all external works, stormater and services refer Civil and Stormwater drawings.</div>	<div>marchesepartners</div> <div>Marchese Partners International Pty Ltd Level 1, 53 Walker Street, North Sydney, NSW 2060 Australia P +61 2 9922 4375 F +61 2 9929 5786 E info@marchesepartners.com www.marchesepartners.com Sydney · Brisbane · Canberra · Melbourne · Adelaide · Perth London · Kuala Lumpur · Auckland · Christchurch ABN 20 098 552 151</div>		CLIENT WATERBROOK		DRAWING TITLE CROSS VENTILATION_L2			
	PROJECT WATERBROOK BAYVIEW CABBAGE TREE ROAD, BAYVIEW		SCALE 1 : 500 @A1	DATE 29/11/2017	DRAWN BGA				CHECKED S.M&E.B.D					
	JOB 14023		DRAWING DA5.16		REVISION A									

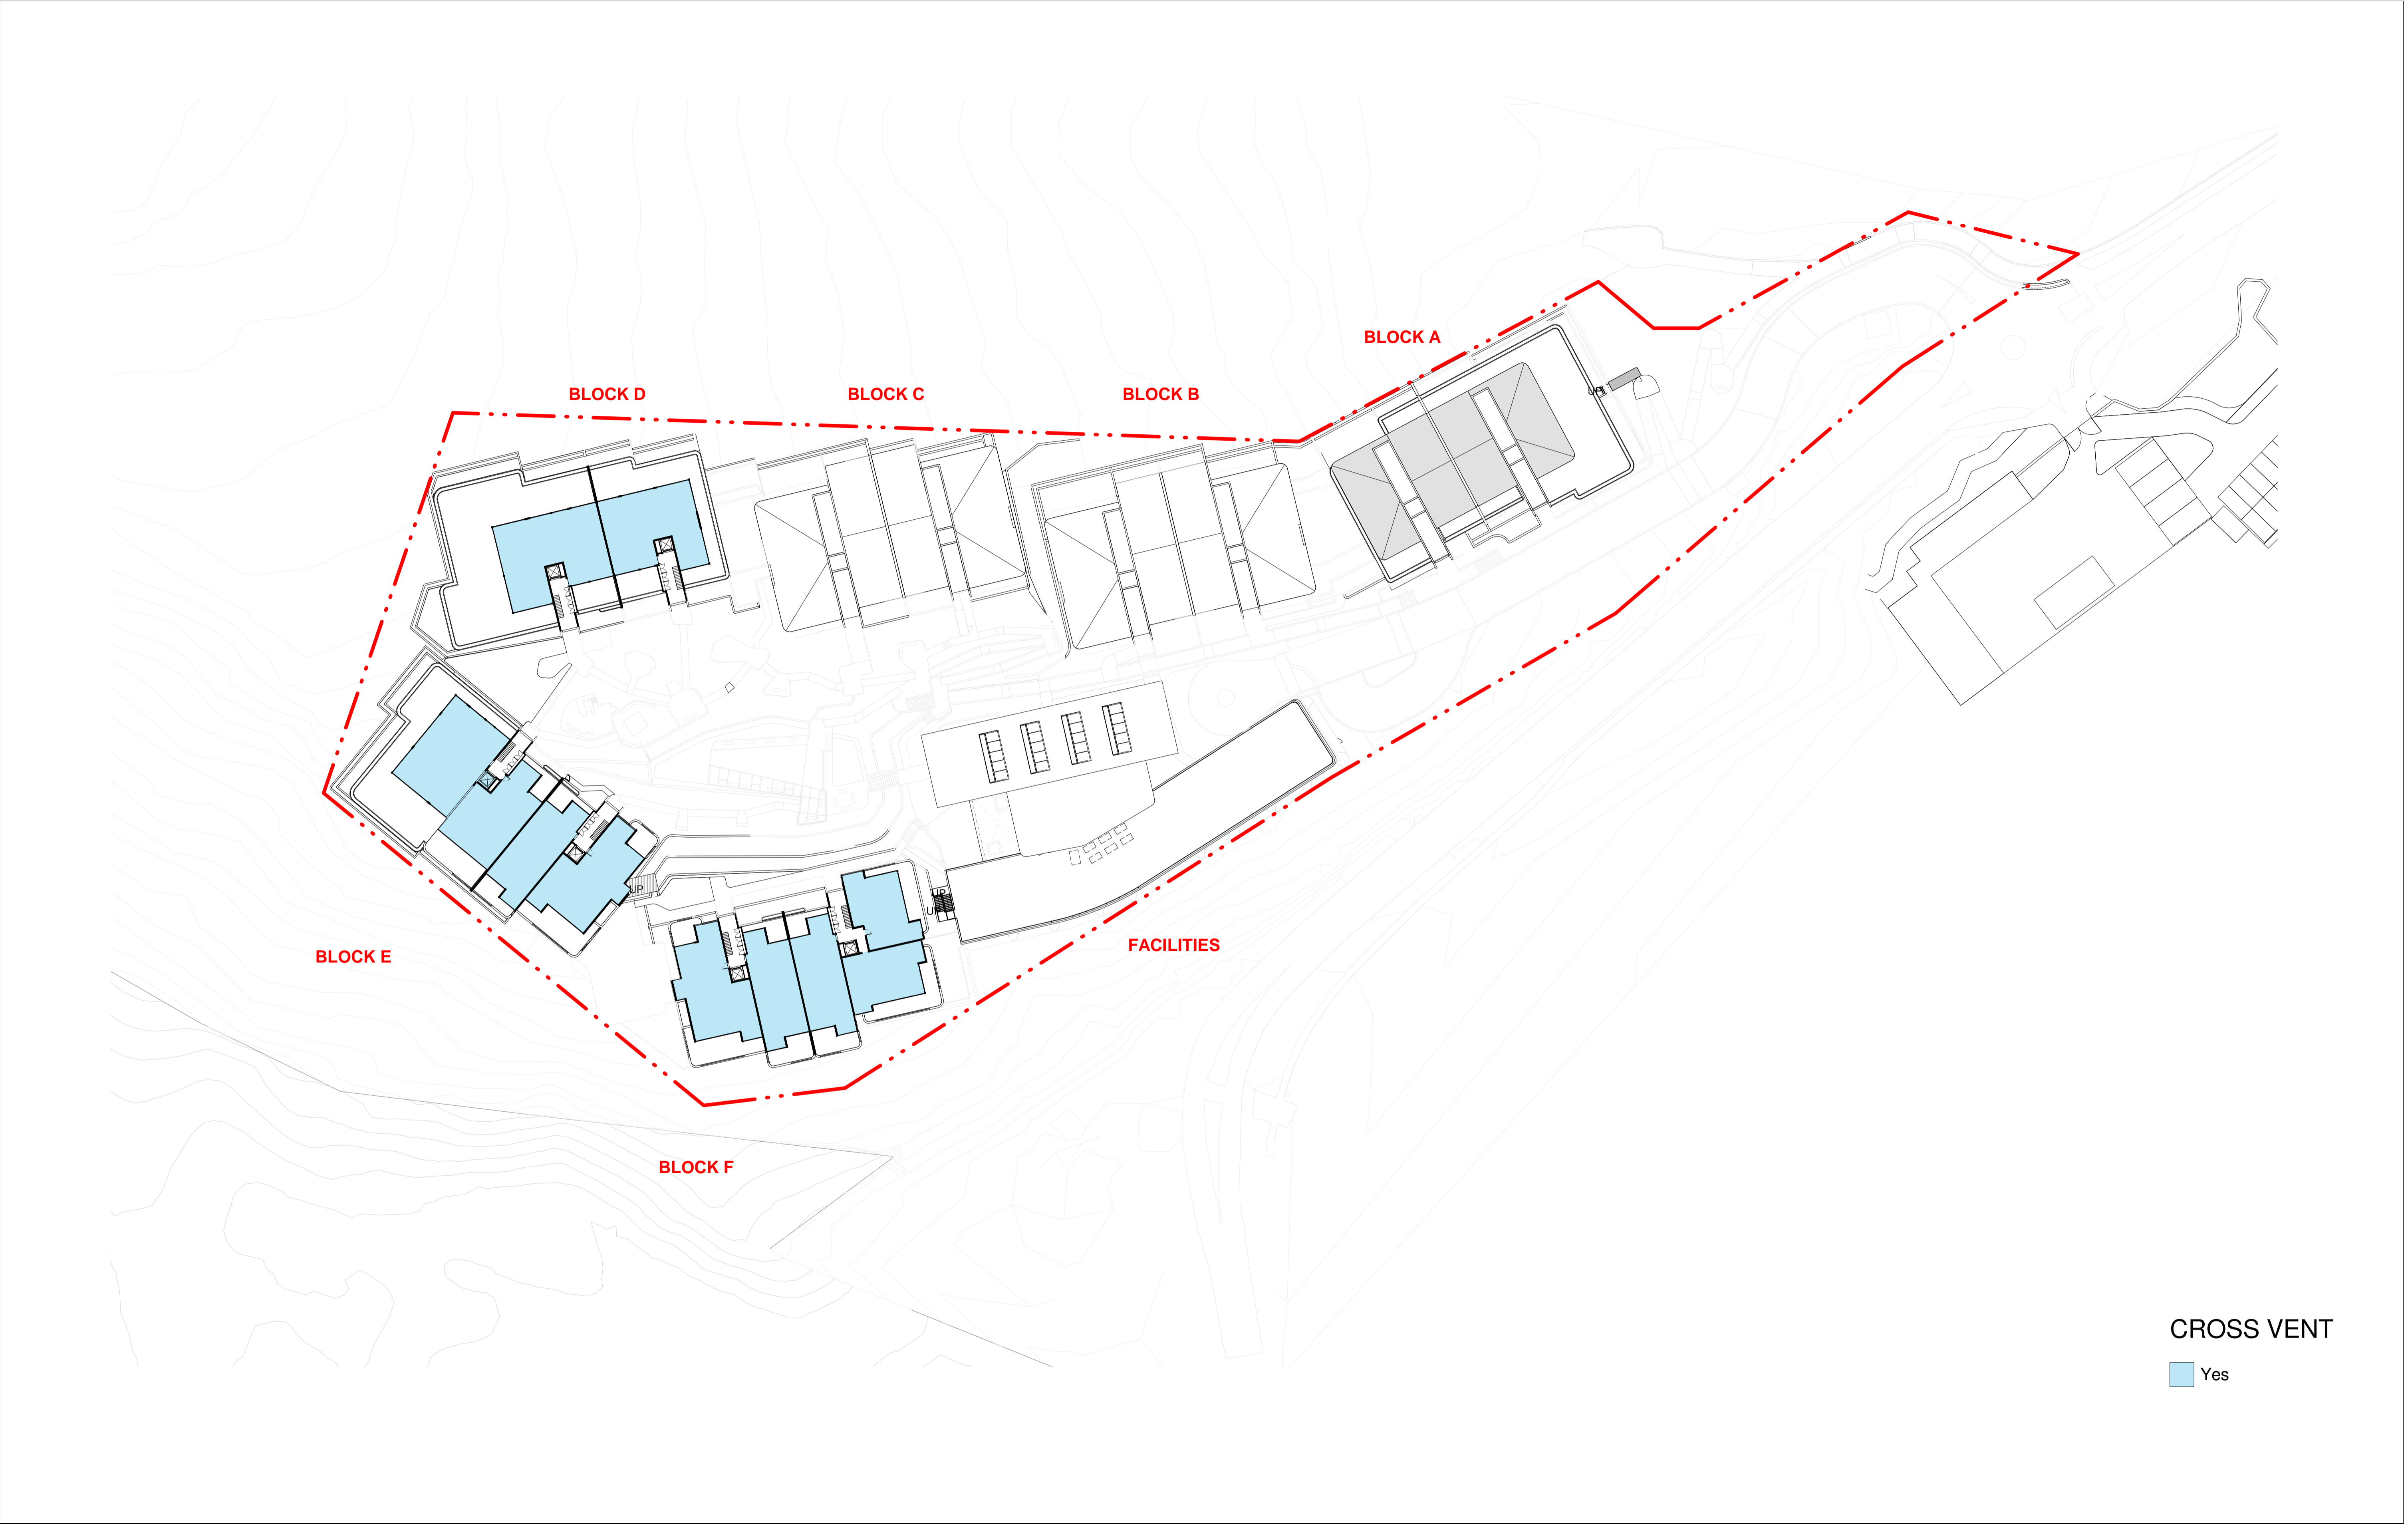

CROSS VENT

Yes

<div>IMPORTANT NOTES: Do not scale from drawings. All dimensions to be checked on site before commencement of work. All discrepancies to be brought to the attention of the Architect. Larger scale drawings and written dimensions take preference. This drawing is copyright and the property of the author, and must not be retained, copied or used without the express authority of MARCHESE + PARTNERS INTERNATIONAL PTY. LTD.</div> <div>DEVELOPMENT APPLICATION</div>	REVISION		DATE	DESCRIPTION	BY	<div>NOTES:<ul style="list-style-type: none">For all outdoor and external design intent please refer Landscape Drawings.For Tree and vegetation management plan please refer Arborist and Ecologist report.For all external works, stormwater and services refer Civil and Stormwater drawings.</div> <div><div>marchesepartners</div><div>Marchese Partners International Pty Ltd Level 1, 53 Walker Street, North Sydney, NSW 2060 Australia P +61 2 9922 4375 F +61 2 9929 5786 E info@marchesepartners.com www.marchesepartners.com Sydney · Brisbane · Canberra · Melbourne · Adelaide · Perth London · Kuala Lumpur · Auckland · Christchurch ABN 20 098 552 151</div></div>		CLIENT WATERBROOK		DRAWING TITLE CROSS VENTILATION_L3		
	PROJECT WATERBROOK BAYVIEW CABBAGE TREE ROAD, BAYVIEW		SCALE 1 : 500 @A1	DATE 29/11/2017	DRAWN BGA			CHECKED S.M&E.B.D				
	JOB 14023		DRAWING DA5.17		REVISION A							

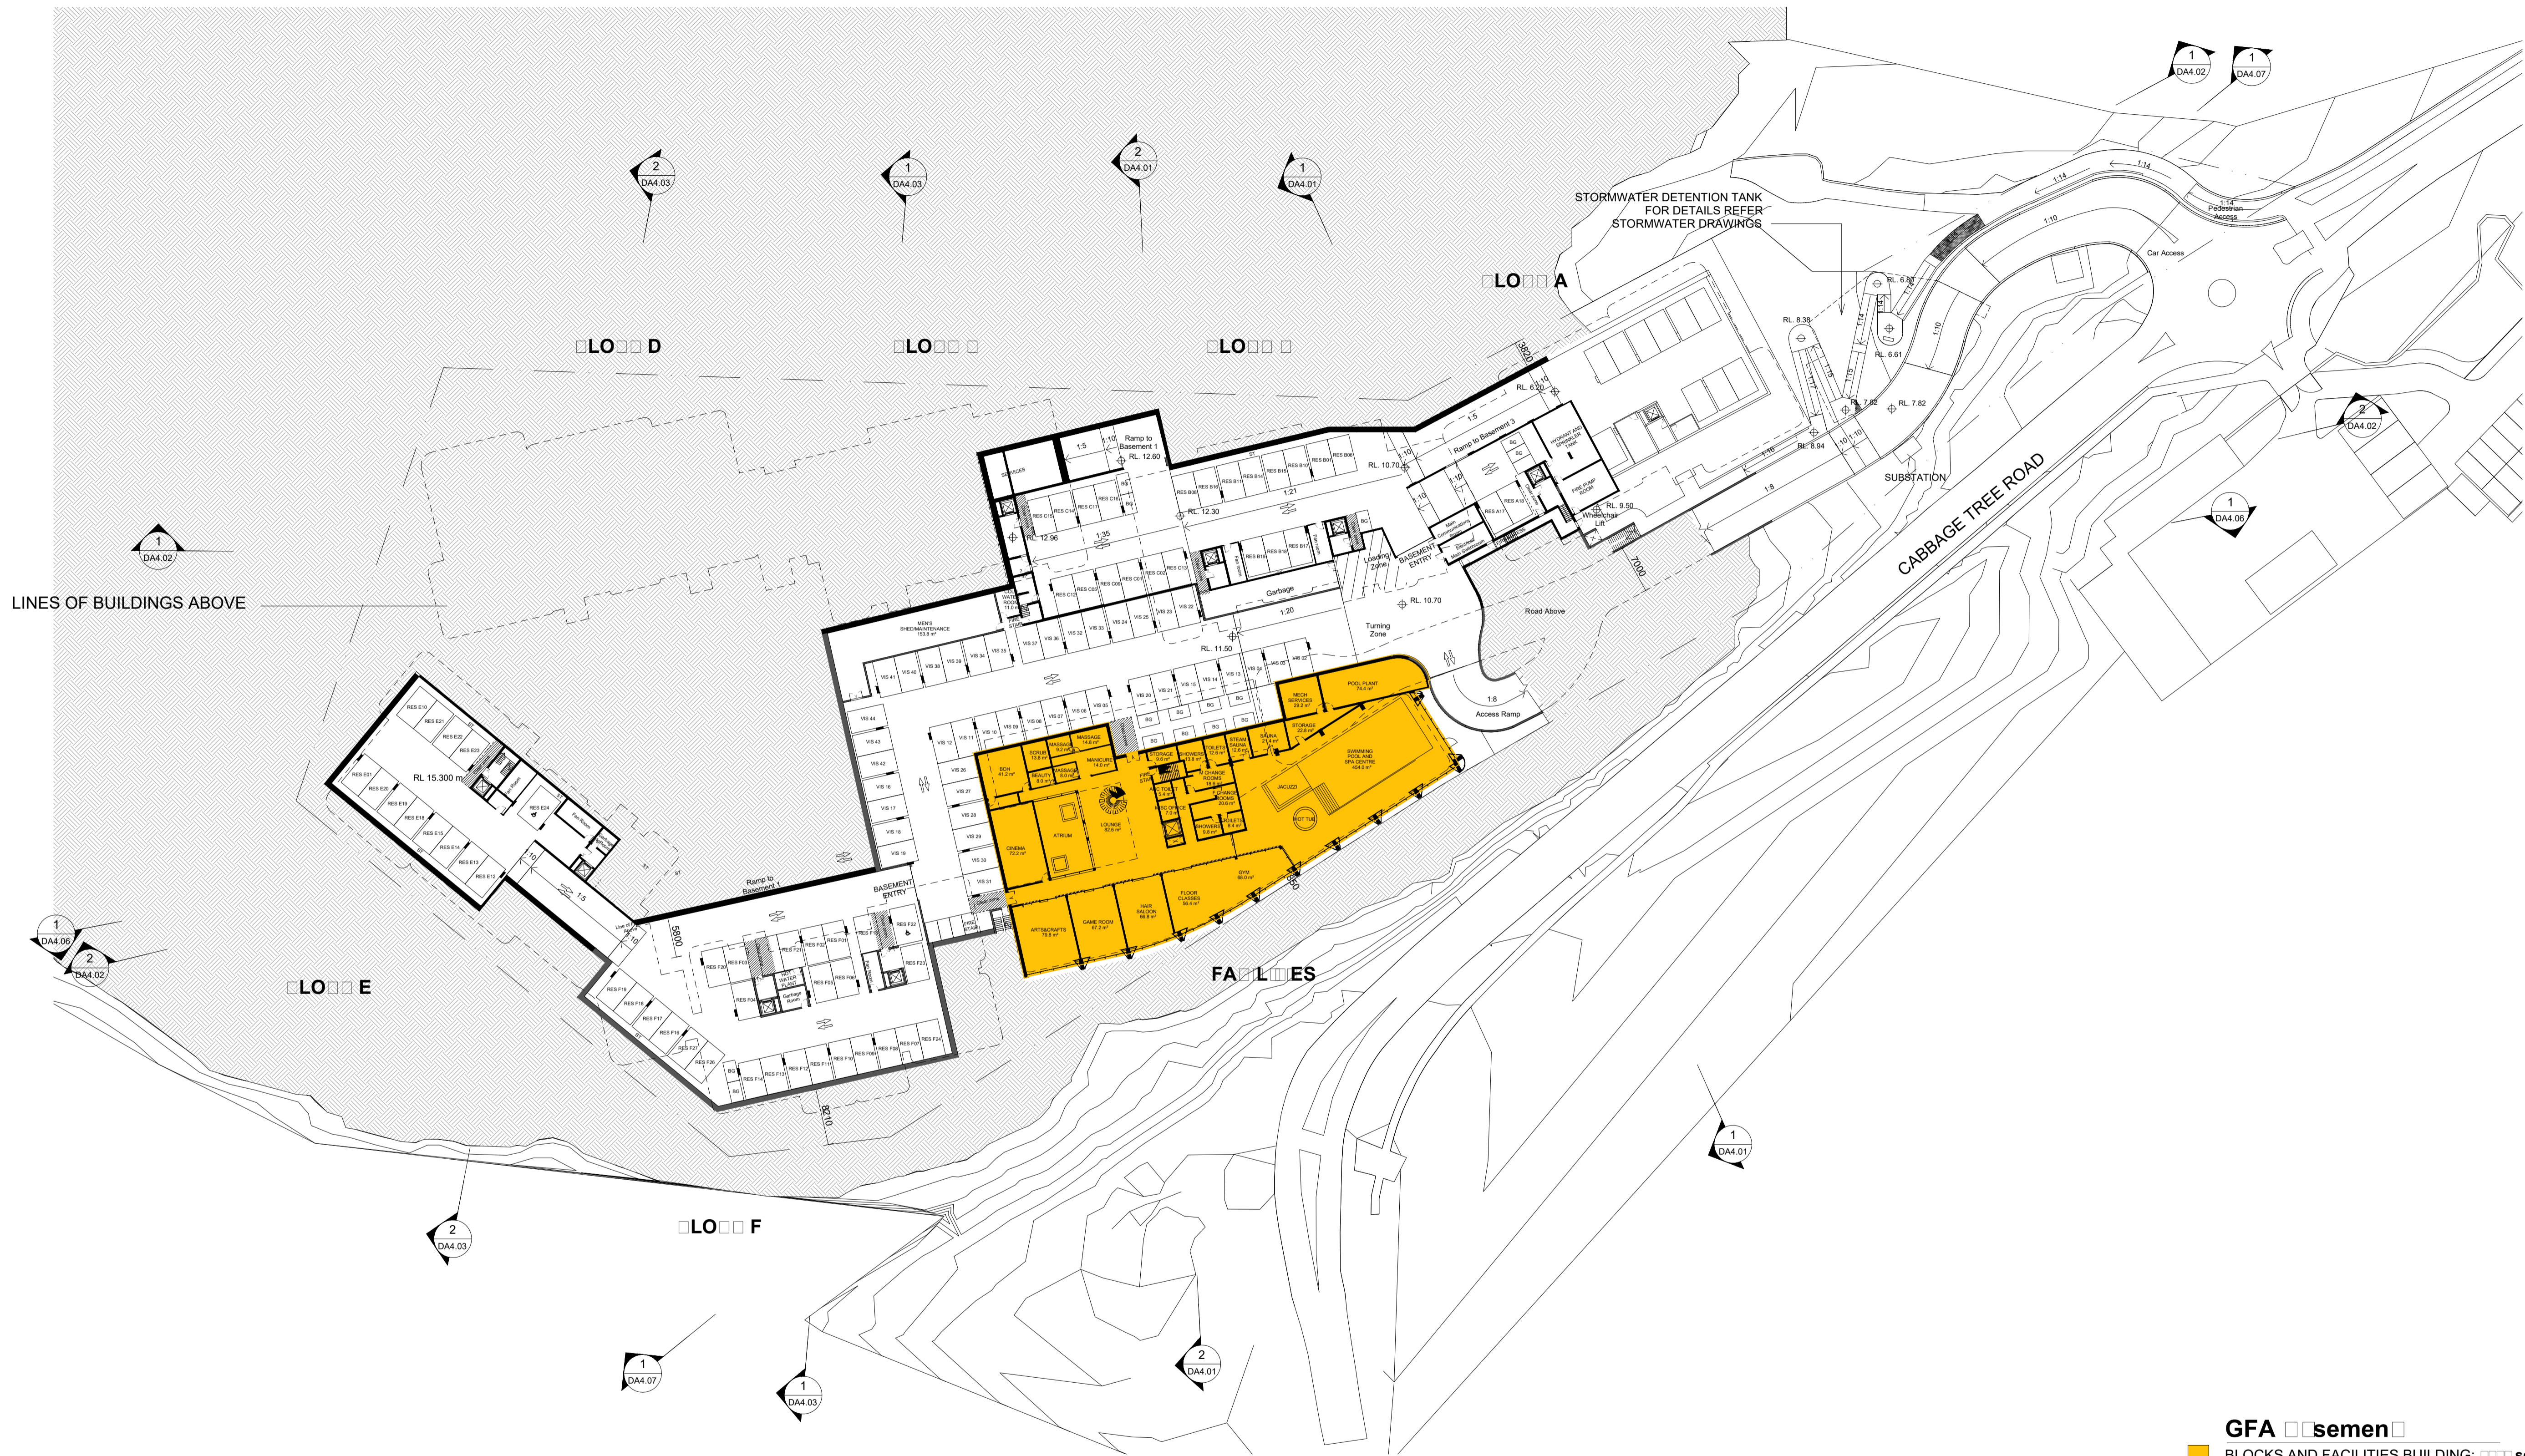

GFA 111500sqm
BLOCKS AND FACILITIES BUILDING: 111500sqm

IMPORTANT NOTES:
Do not scale from drawings. All dimensions to be checked on site before commencement of work. All discrepancies to be brought to the attention of the Architect. Larger scale drawings and written dimensions take preference. This drawing is copyright and the property of the author, and must not be retained, copied or used without the express authority of MARCHESE + PARTNERS INTERNATIONAL PTY. LTD.

DEVELOPMENT APPLICATION


REVISION	DATE	DESCRIPTION	BY
A	17/11/2017	DA Issue	SM

- NOTES:
- For all outdoor and external design intent please refer Landscape Drawings
 - For Tree and vegetation management plan please refer Arborist and Ecologist report.
 - For all external works, stormwater and services refer Civil and Stormwater drawings.

marchesepartners

Marchese Partners International Pty Ltd
Level 1, 53 Walker Street, North Sydney, NSW 2060 Australia
P +61 2 9922 4375 F +61 2 9929 5786 E info@marchesepartners.com
www.marchesepartners.com

Sydney · Brisbane · Canberra · Melbourne · Adelaide · Perth
London · Kuala Lumpur · Auckland · Christchurch
ABN 20 098 552 151

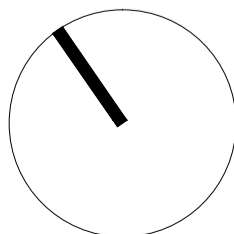

CLIENT
WATERBROOK

PROJECT
WATERBROOK BAYVIEW
CABBAGE TREE ROAD, BAYVIEW

DRAWING TITLE
GFA DIAGRAMS-BASEMENT

SCALE	DATE	DRAWN	CHECKED
1: 500 @A1	17/11/2017	BGA	S.M&E.B.D
JOB	DRAWING	REVISION	
14023	DA5.18	A	




SCALE 1:500 @A1	DATE 17/11/2017	DRAWN BGA	CHECKED S.M&E.B.D
JOB 14023	DRAWING DA5.20	REVISION A	



SCALE 1:500 @A1	DATE 17/11/2017	DRAWN BGA	CHECKED S.M&E.B.D
JOB 14023	DRAWING DA5.21		REVISION A



<div>IMPORTANT NOTES:</div> <div>Do not scale from drawings. All dimensions to be checked on site before commencement of work. All discrepancies to be brought to the attention of the Architect. Larger scale drawings and written dimensions take preference. This drawing is copyright and the property of the author, and must not be retained, copied or used without the express authority of MARCHESE + PARTNERS INTERNATIONAL PTY. LTD.</div> <div>DEVELOPMENT APPLICATION</div>	REVISION	DATE	DESCRIPTION	BY	<div>NOTES:</div> <ul style="list-style-type: none">For all outdoor and external design intent please refer Landscape Drawings.For Tree and vegetation management plan please refer Arborist and Ecologist report.For all external works, stormwater and services refer Civil and Stormwater drawings.	<div>marchesepartners</div> <div>Marchese Partners International Pty Ltd Level 1, 53 Walker Street, North Sydney, NSW 2060 Australia P +61 2 9922 4375 F +61 2 9929 5786 E info@marchesepartners.com www.marchesepartners.com Sydney · Brisbane · Canberra · Melbourne · Adelaide · Perth London · Kuala Lumpur · Auckland · Christchurch ABN 20 098 552 151</div>		CLIENT WATERBROOK		DRAWING TITLE JUNE 21ST SHADOW ANALYSIS - 9 am			
	PROJECT WATERBROOK BAYVIEW CABBAGE TREE ROAD, BAYVIEW		SCALE 1 : 750 @A1	DATE 29/11/2017				DRAWN BGA	CHECKED S.M&E.B.D				
	JOB 14023		DRAWING DA5.01					REVISION A					

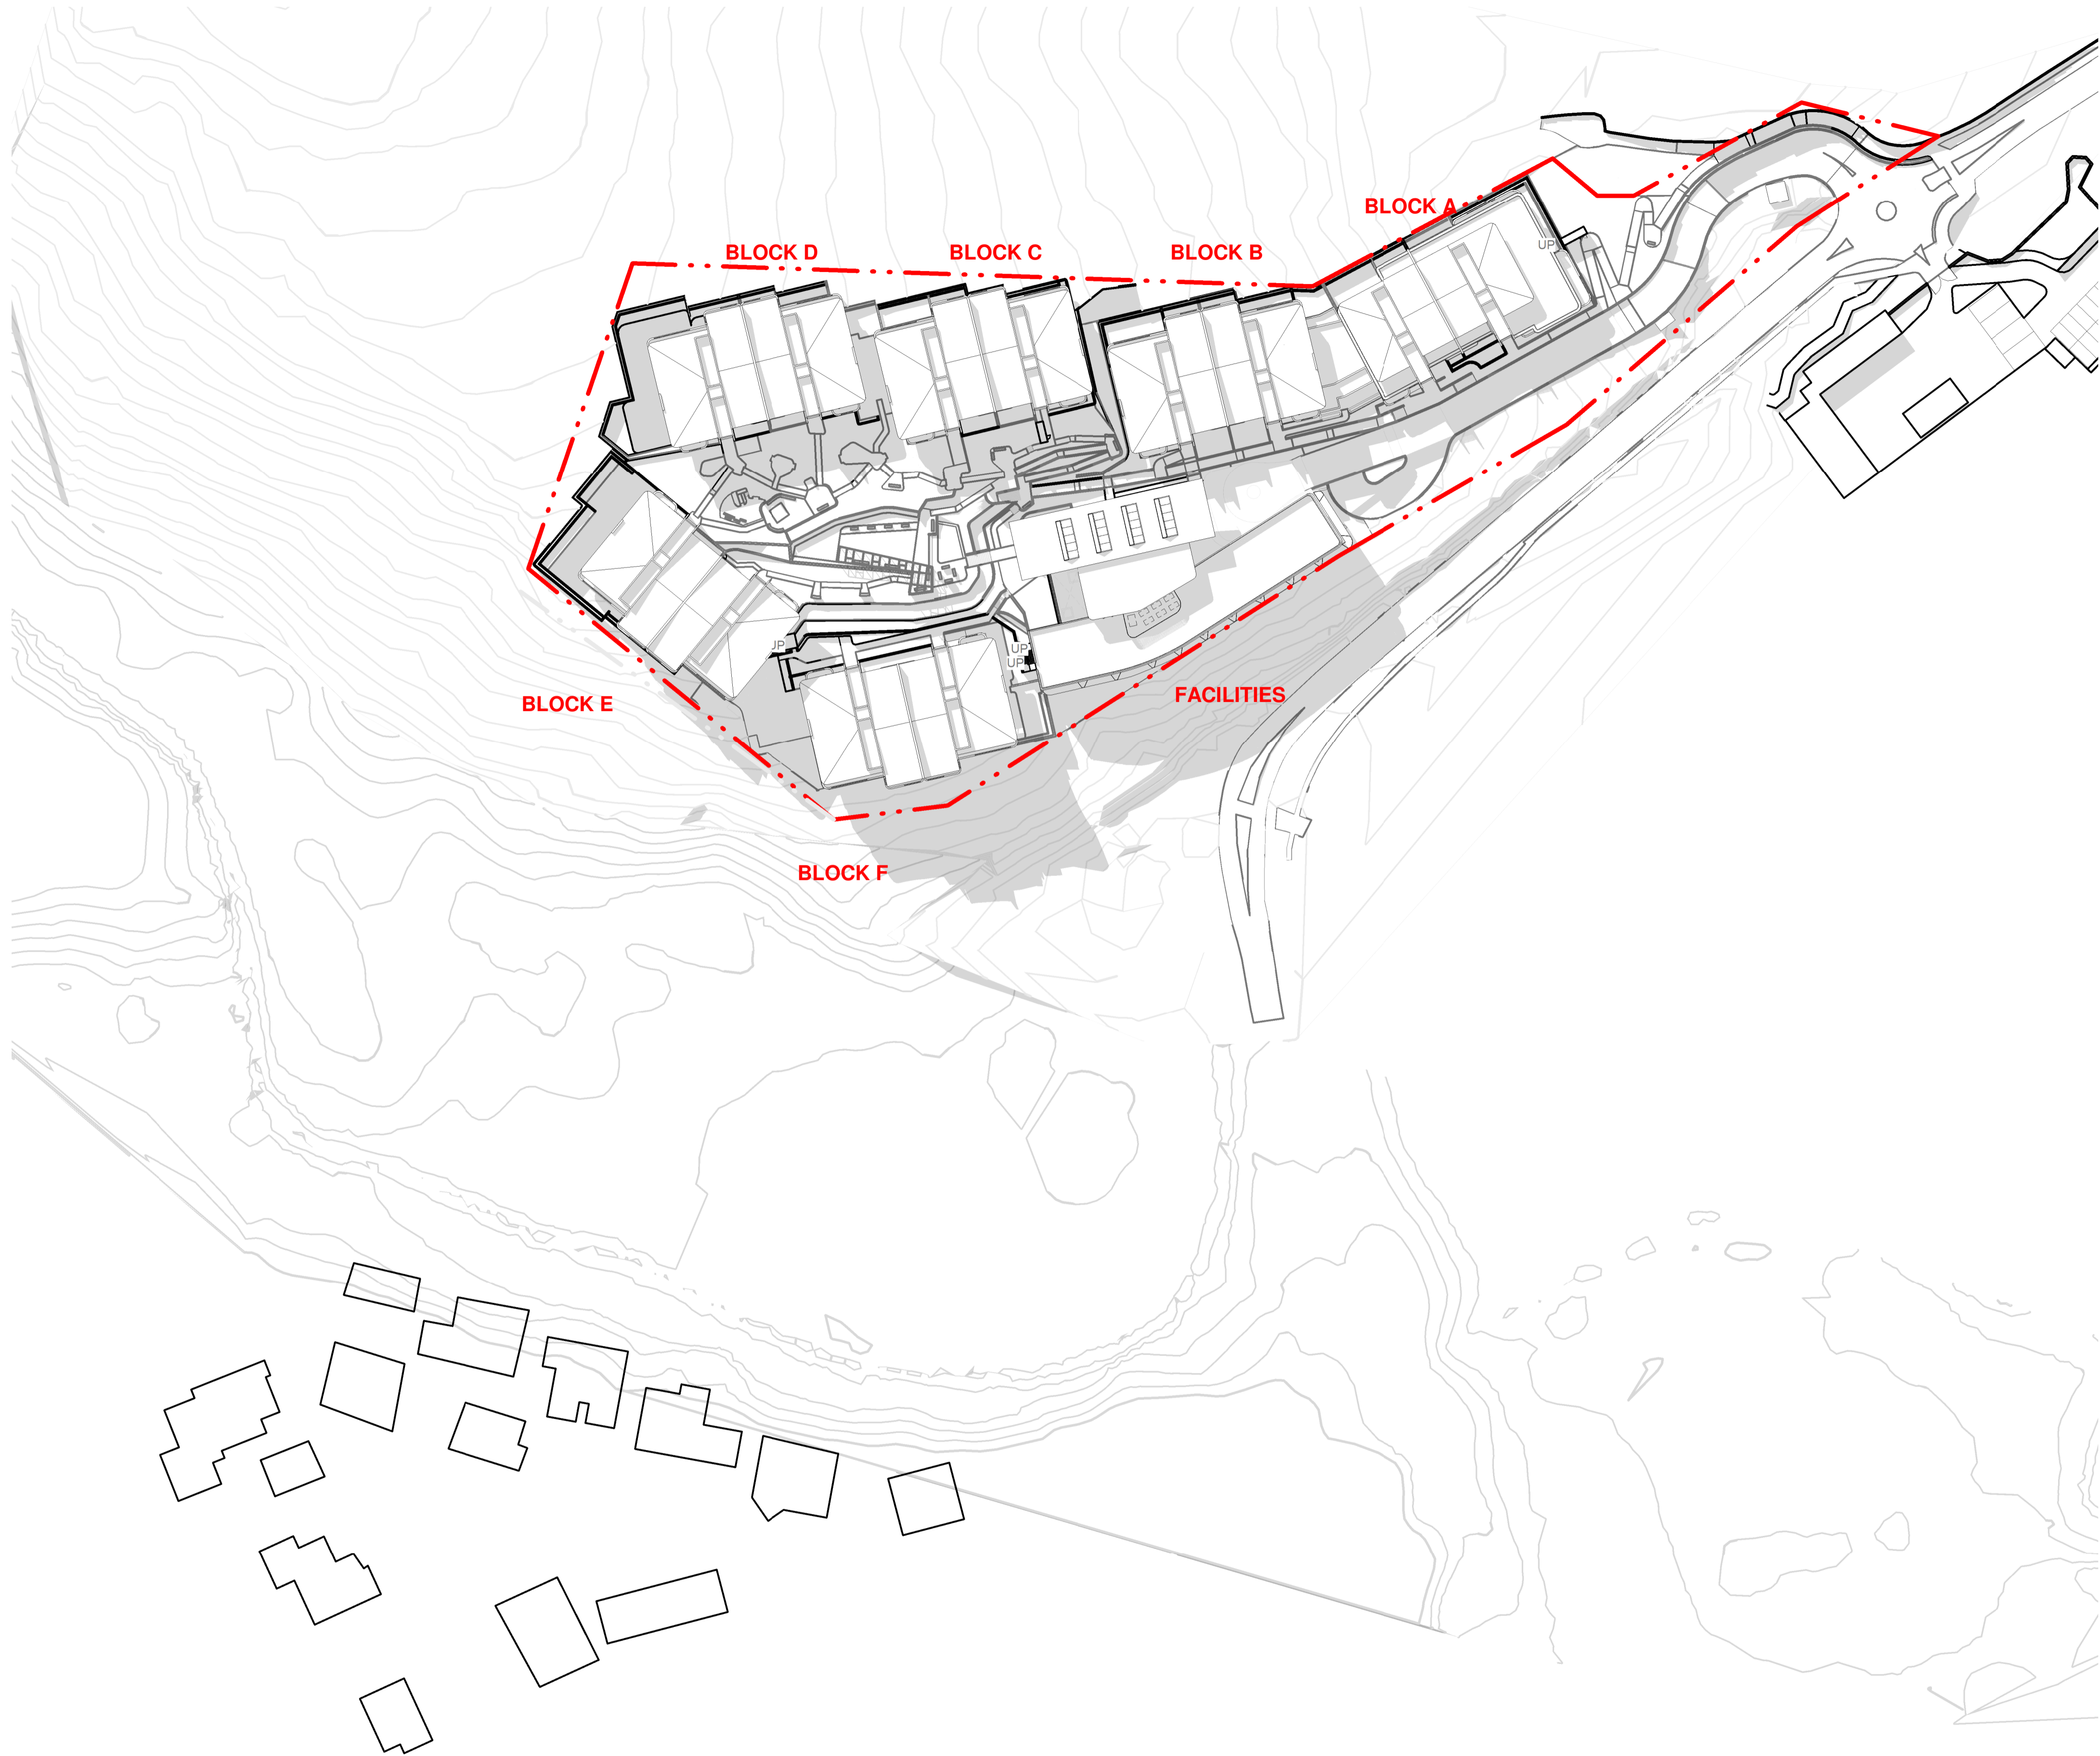

IMPORTANT NOTES:
Do not scale from drawings. All dimensions to be checked on site before commencement of work. All discrepancies to be brought to the attention of the Architect. Larger scale drawings and written dimensions take preference. This drawing is copyright and the property of the author, and must not be retained, copied or used without the express authority of MARCHESE + PARTNERS INTERNATIONAL PTY. LTD.

**DEVELOPMENT
APPLICATION**


REVISION	DATE	DESCRIPTION	BY
A	29/11/2017	DA Issue	SM

- NOTES:
- For all outdoor and external design intent please refer Landscape Drawings.
 - For Tree and vegetation management plan please refer Arborist and Ecologist report.
 - For all external works, stormwater and services refer Civil and Stormwater drawings.

marchesepartners

Marchese Partners International Pty Ltd
Level 1, 53 Walker Street, North Sydney, NSW 2060 Australia
P +61 2 9922 4375 F +61 2 9929 5786 E info@marchesepartners.com
www.marchesepartners.com

Sydney · Brisbane · Canberra · Melbourne · Adelaide · Perth
London · Kuala Lumpur · Auckland · Christchurch
ABN 20 098 552 151

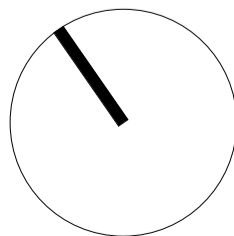


CLIENT
WATERBROOK

PROJECT
**WATERBROOK BAYVIEW
CABBAGE TREE ROAD, BAYVIEW**

DRAWING TITLE
**JUNE 21ST SHADOW ANALYSIS - 12
pm**

SCALE 1 : 750 @A1	DATE 29/11/2017	DRAWN BGA	CHECKED S.M&E.B.D
JOB 14023	DRAWING DA5.02	REVISION A	

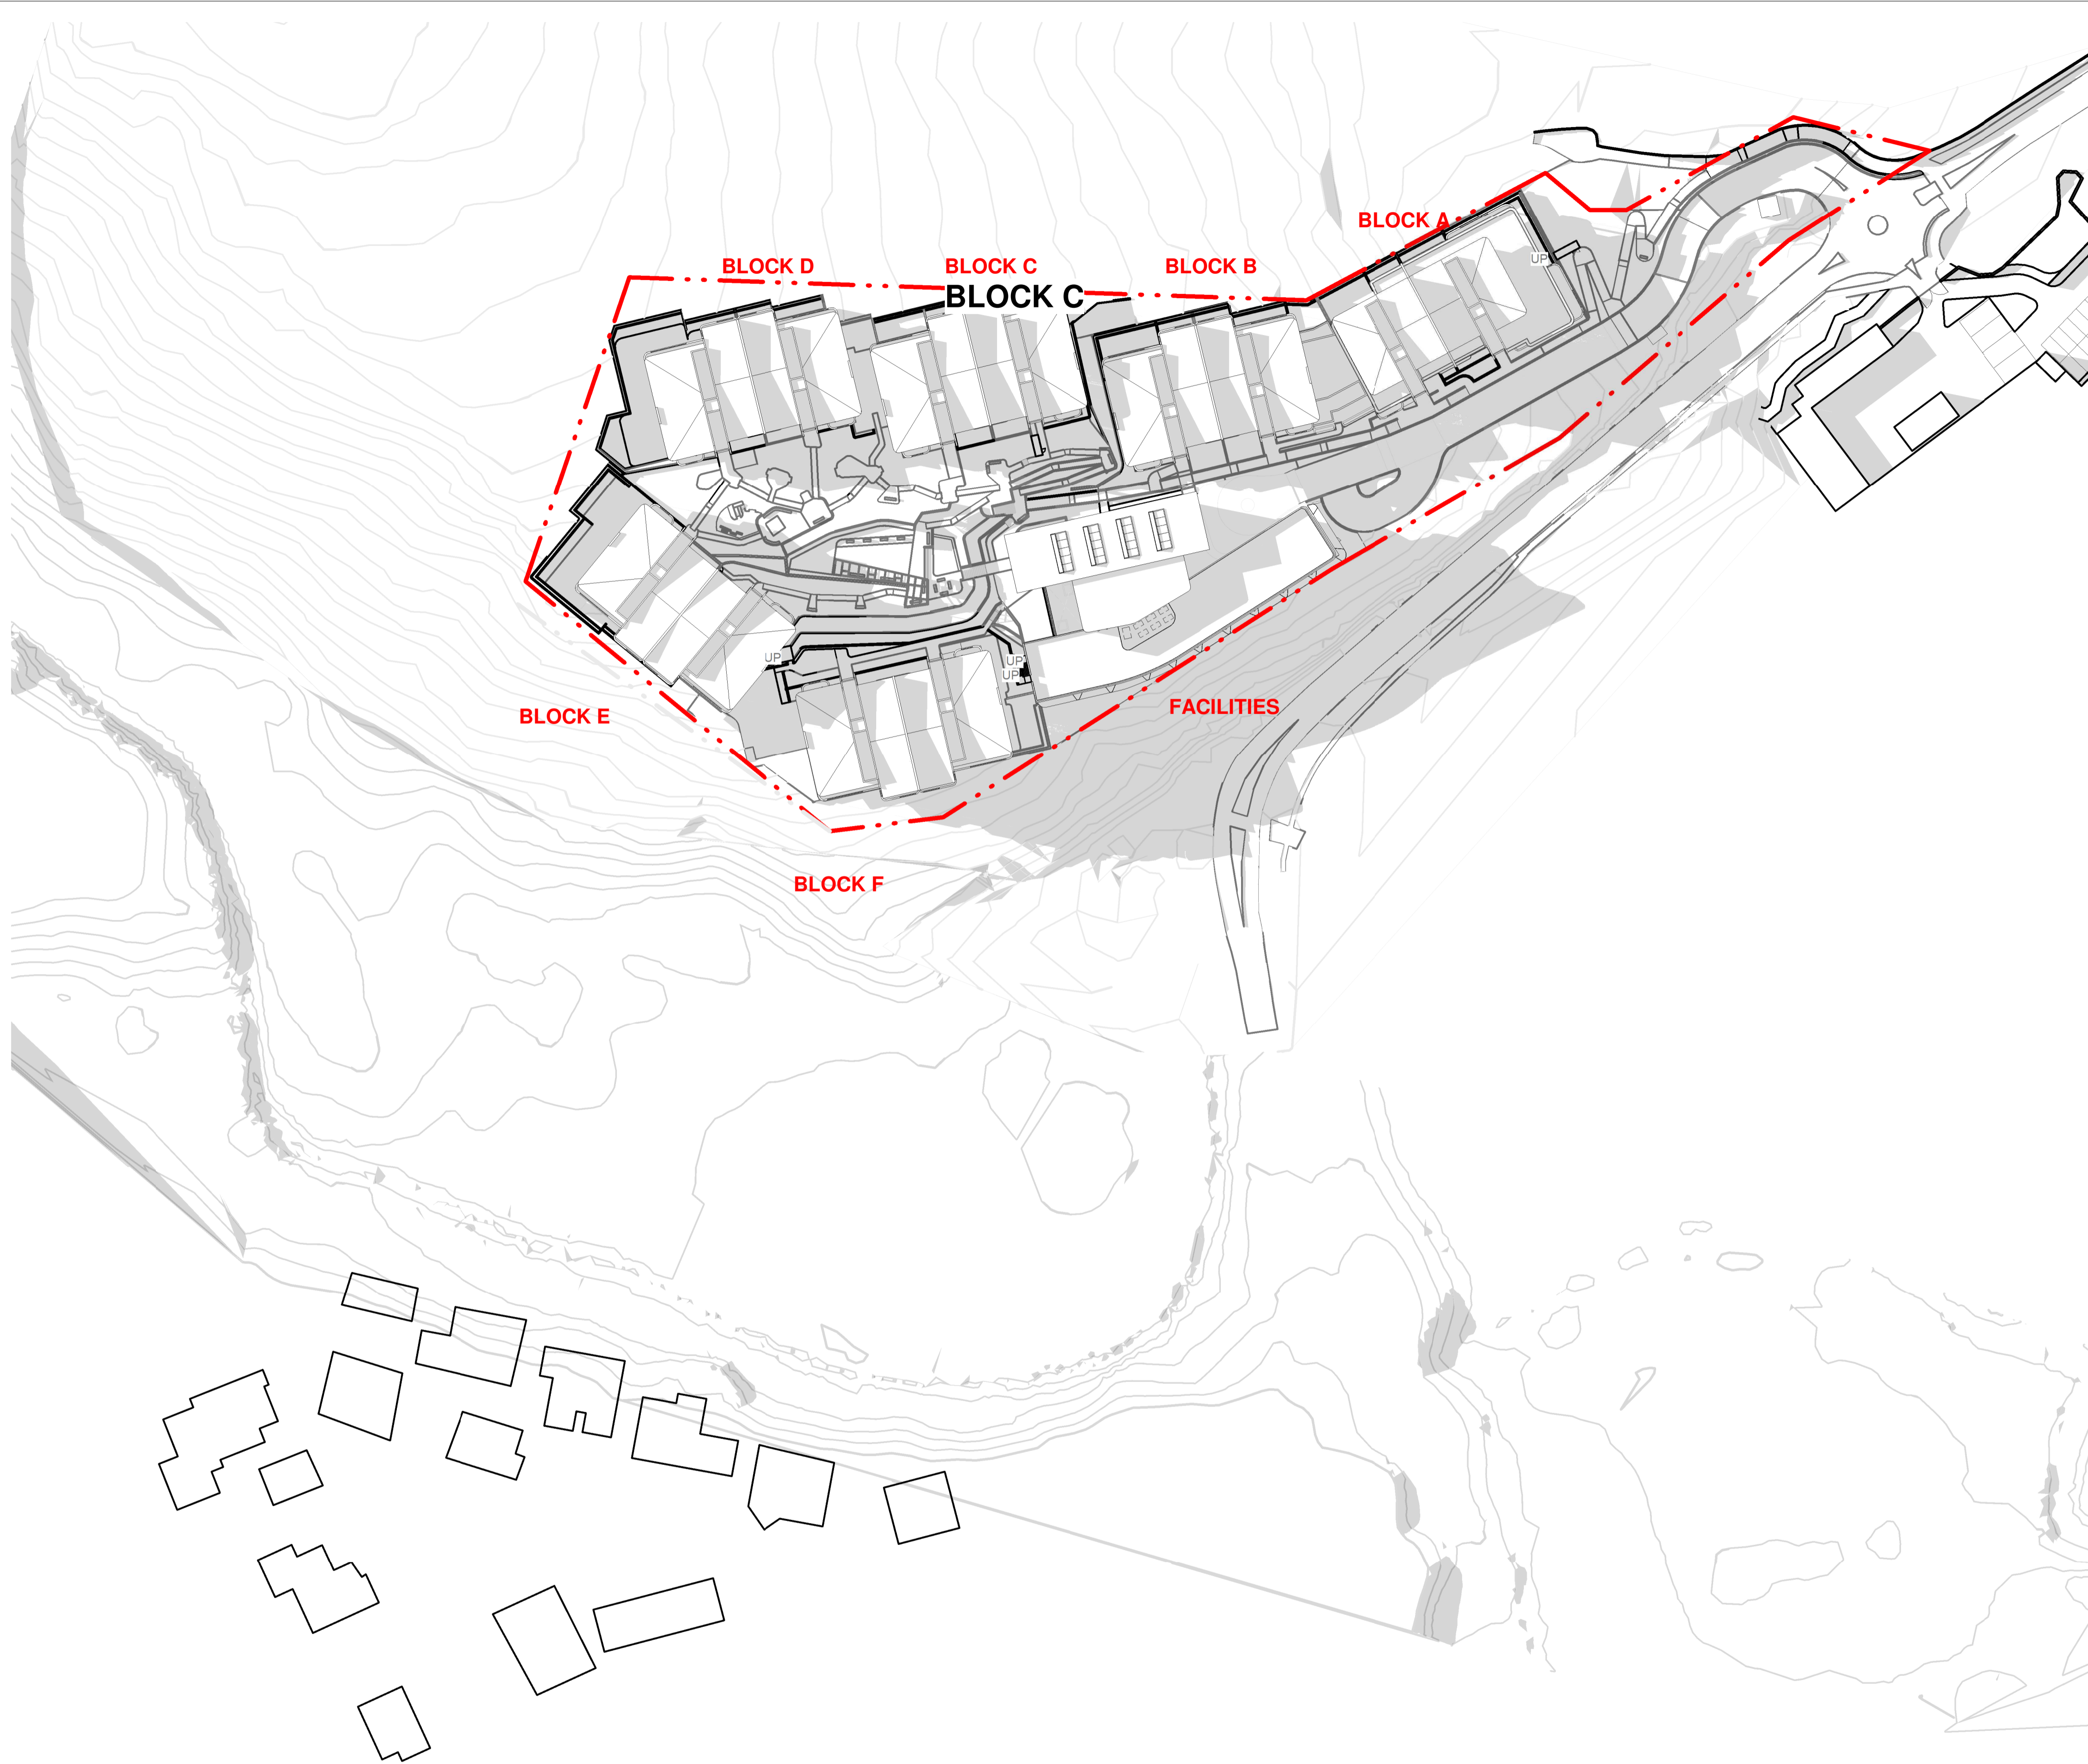

IMPORTANT NOTES:
Do not scale from drawings. All dimensions to be checked on site before commencement of work. All discrepancies to be brought to the attention of the Architect. Larger scale drawings and written dimensions take preference. This drawing is copyright and the property of the author, and must not be retained, copied or used without the express authority of MARCHESE + PARTNERS INTERNATIONAL PTY. LTD.

**DEVELOPMENT
APPLICATION**


REVISION	DATE	DESCRIPTION	BY
A	29/11/2017	DA Issue	SM

- NOTES:
- For all outdoor and external design intent please refer Landscape Drawings.
 - For Tree and vegetation management plan please refer Arborist and Ecologist report.
 - For all external works, stormwater and services refer Civil and Stormwater drawings.

marchesepartners

Marchese Partners International Pty Ltd
Level 1, 53 Walker Street, North Sydney, NSW 2060 Australia
P +61 2 9922 4375 F +61 2 9929 5786 E info@marchesepartners.com
www.marchesepartners.com

Sydney · Brisbane · Canberra · Melbourne · Adelaide · Perth
London · Kuala Lumpur · Auckland · Christchurch
ABN 20 098 552 151

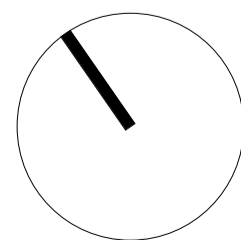


CLIENT
WATERBROOK


PROJECT
**WATERBROOK BAYVIEW
CABBAGE TREE ROAD, BAYVIEW**

DRAWING TITLE
JUNE 21ST SHADOW ANALYSIS - 3 pm

SCALE 1 : 750 @A1	DATE 29/11/2017	DRAWN BGA	CHECKED S.M&E.B.D
JOB 14023	DRAWING DA5.03	REVISION A	

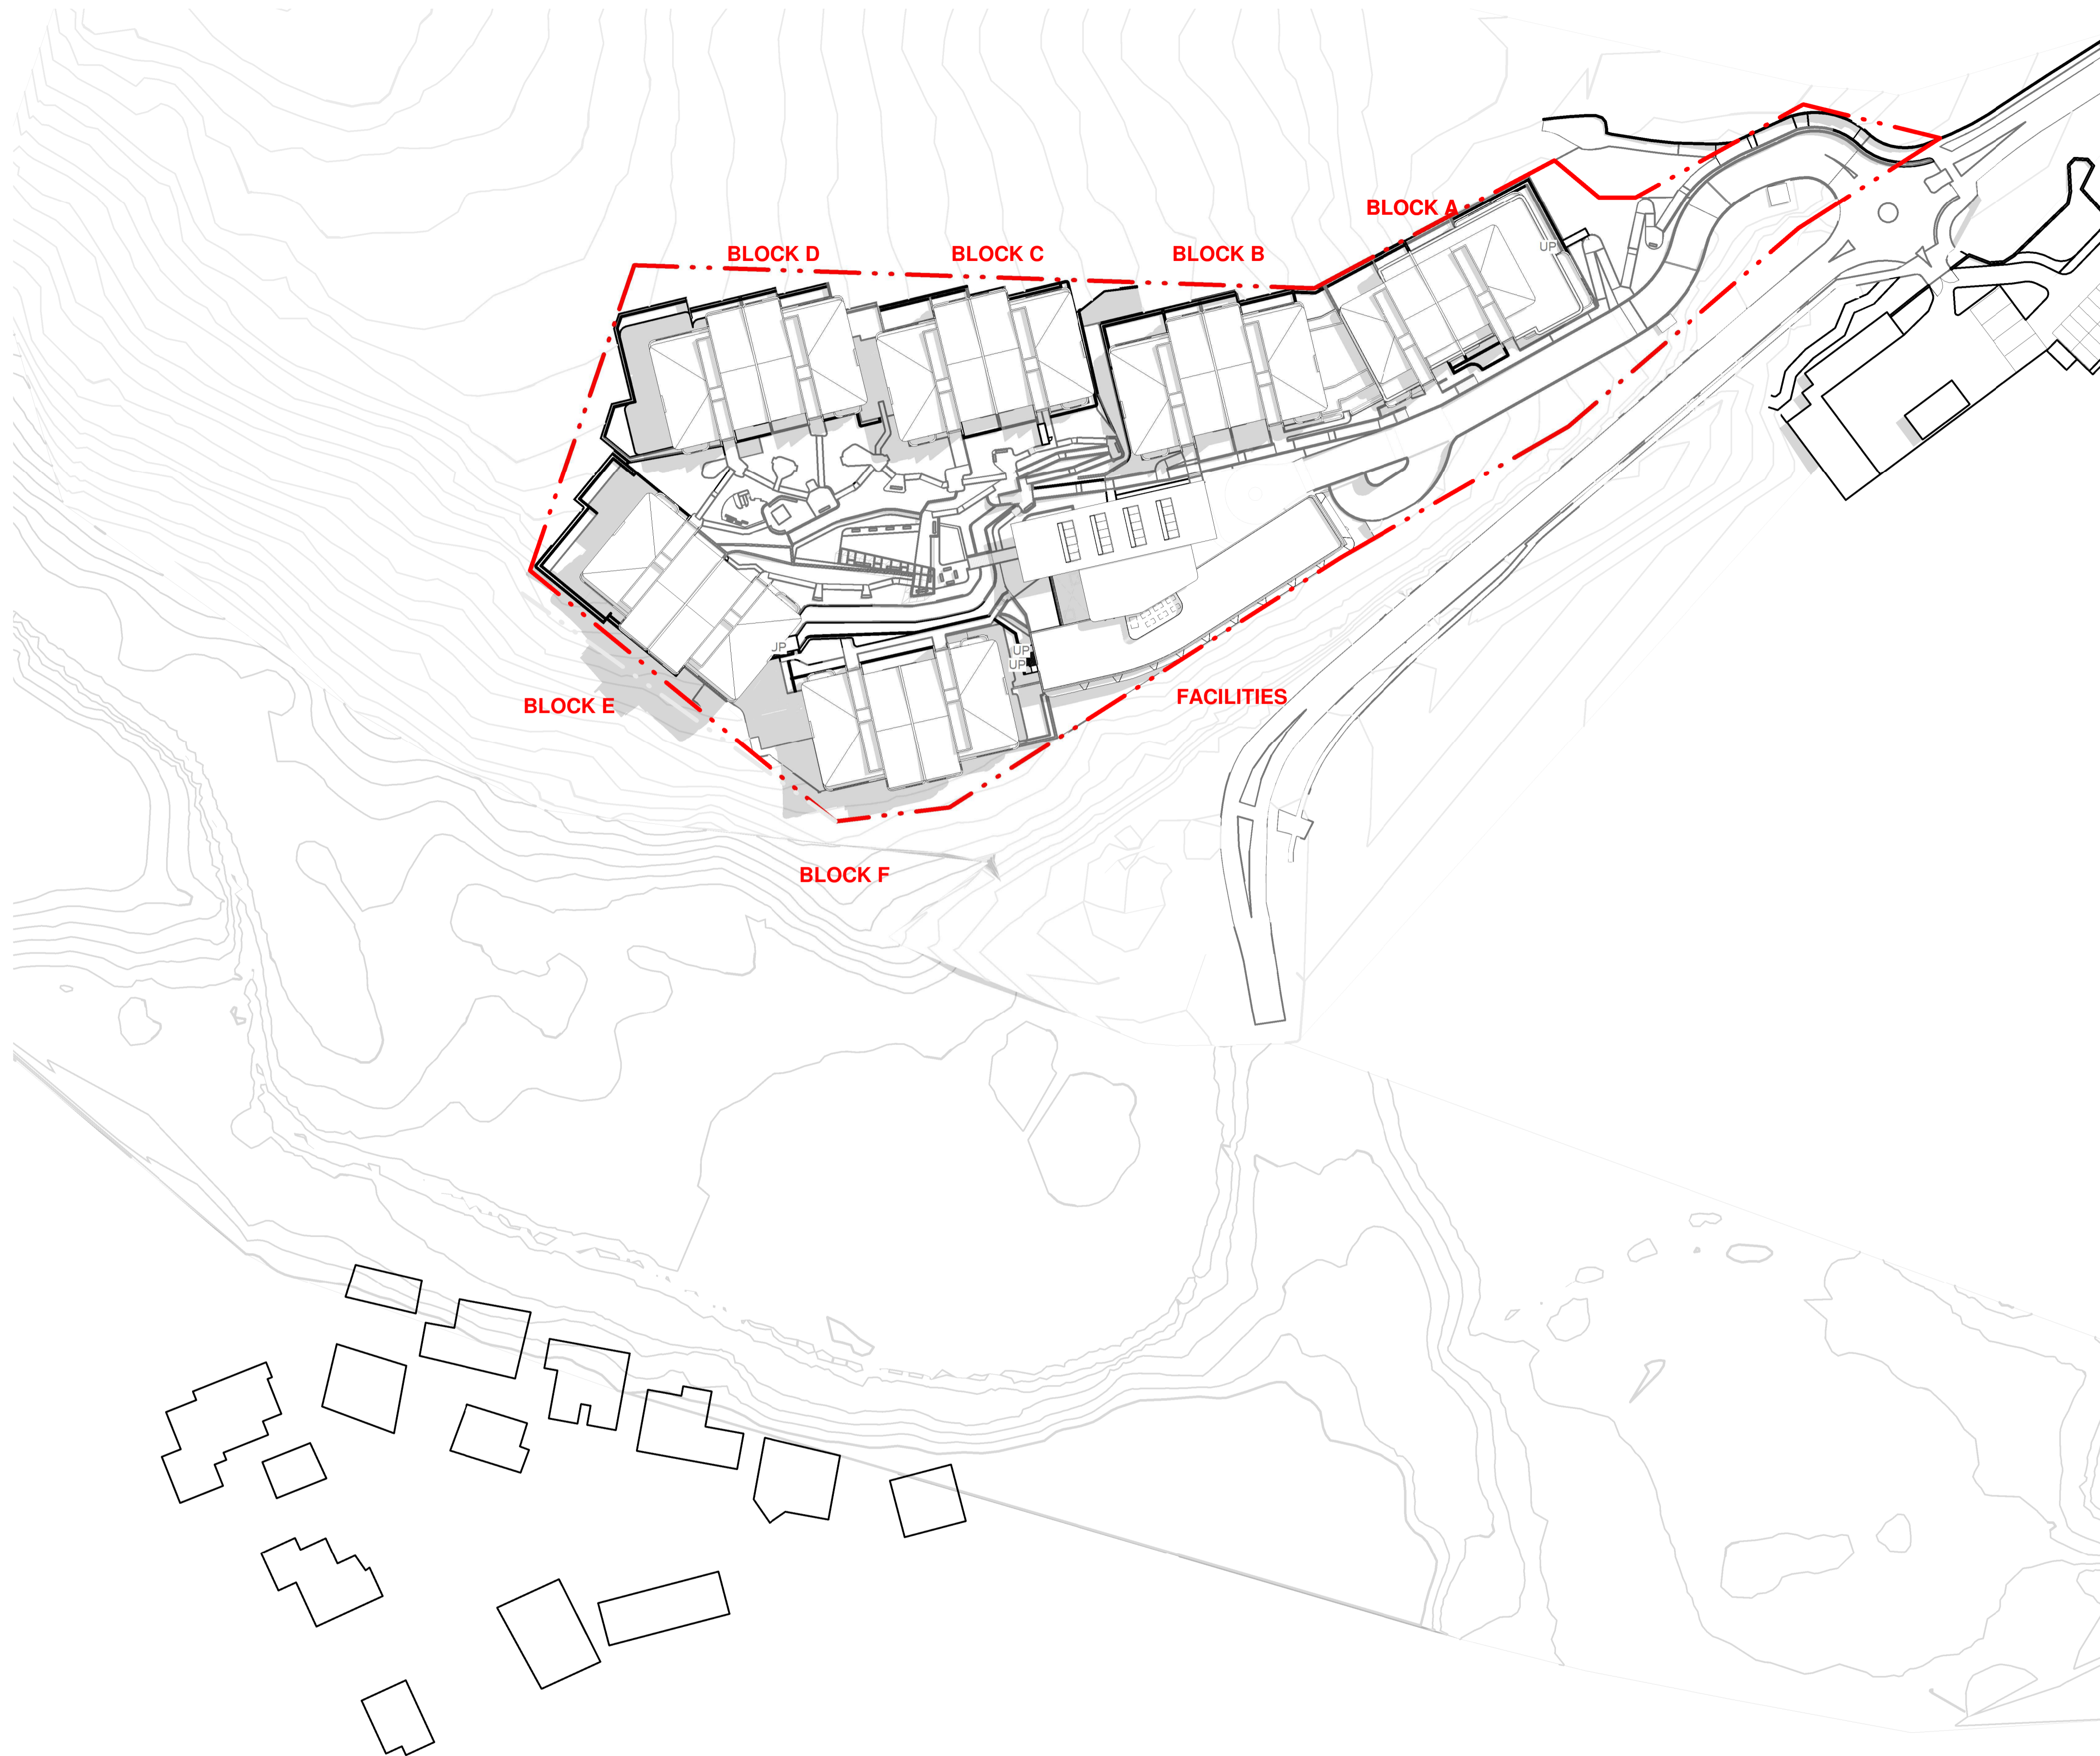

<div>IMPORTANT NOTES:</div> <div>Do not scale from drawings. All dimensions to be checked on site before commencement of work. All discrepancies to be brought to the attention of the Architect. Larger scale drawings and written dimensions take preference. This drawing is copyright and the property of the author, and must not be retained, copied or used without the express authority of MARCHESE + PARTNERS INTERNATIONAL PTY. LTD.</div> <div>DEVELOPMENT APPLICATION</div>	<div>REVISION</div> <div>A</div>		<div>DATE</div> <div>29/11/2017</div>	<div>DESCRIPTION</div> <div>DA Issue</div>	<div>BY</div> <div>SM</div>	<div>NOTES:</div> <ul style="list-style-type: none">For all outdoor and external design intent please refer Landscape Drawings.For Tree and vegetation management plan please refer Arborist and Ecologist report.For all external works, stormwater and services refer Civil and Stormwater drawings.	<div>marchesepartners</div> <div>Marchese Partners International Pty Ltd Level 1, 53 Walker Street, North Sydney, NSW 2060 Australia P +61 2 9922 4375 F +61 2 9929 5786 E info@marchesepartners.com www.marchesepartners.com Sydney · Brisbane · Canberra · Melbourne · Adelaide · Perth London · Kuala Lumpur · Auckland · Christchurch ABN 20 098 552 151</div>	<div></div>	<div>CLIENT</div> <div>WATERBROOK</div>	<div>DRAWING TITLE</div> <div>DECEMBER 21ST SHADOW ANALYSIS - 9 am</div>			
	<div>PROJECT</div> <div>WATERBROOK BAYVIEW CABBAGE TREE ROAD, BAYVIEW</div>					<div>SCALE</div> <div>1 : 750 @A1</div>	<div>DATE</div> <div>29/11/2017</div>	<div>DRAWN</div> <div>BGA</div>	<div>CHECKED</div> <div>S.M&E.B.D</div>				
	<div>JOB</div> <div>14023</div>					<div>DRAWING</div> <div>DA5.04</div>	<div>REVISION</div> <div>A</div>						

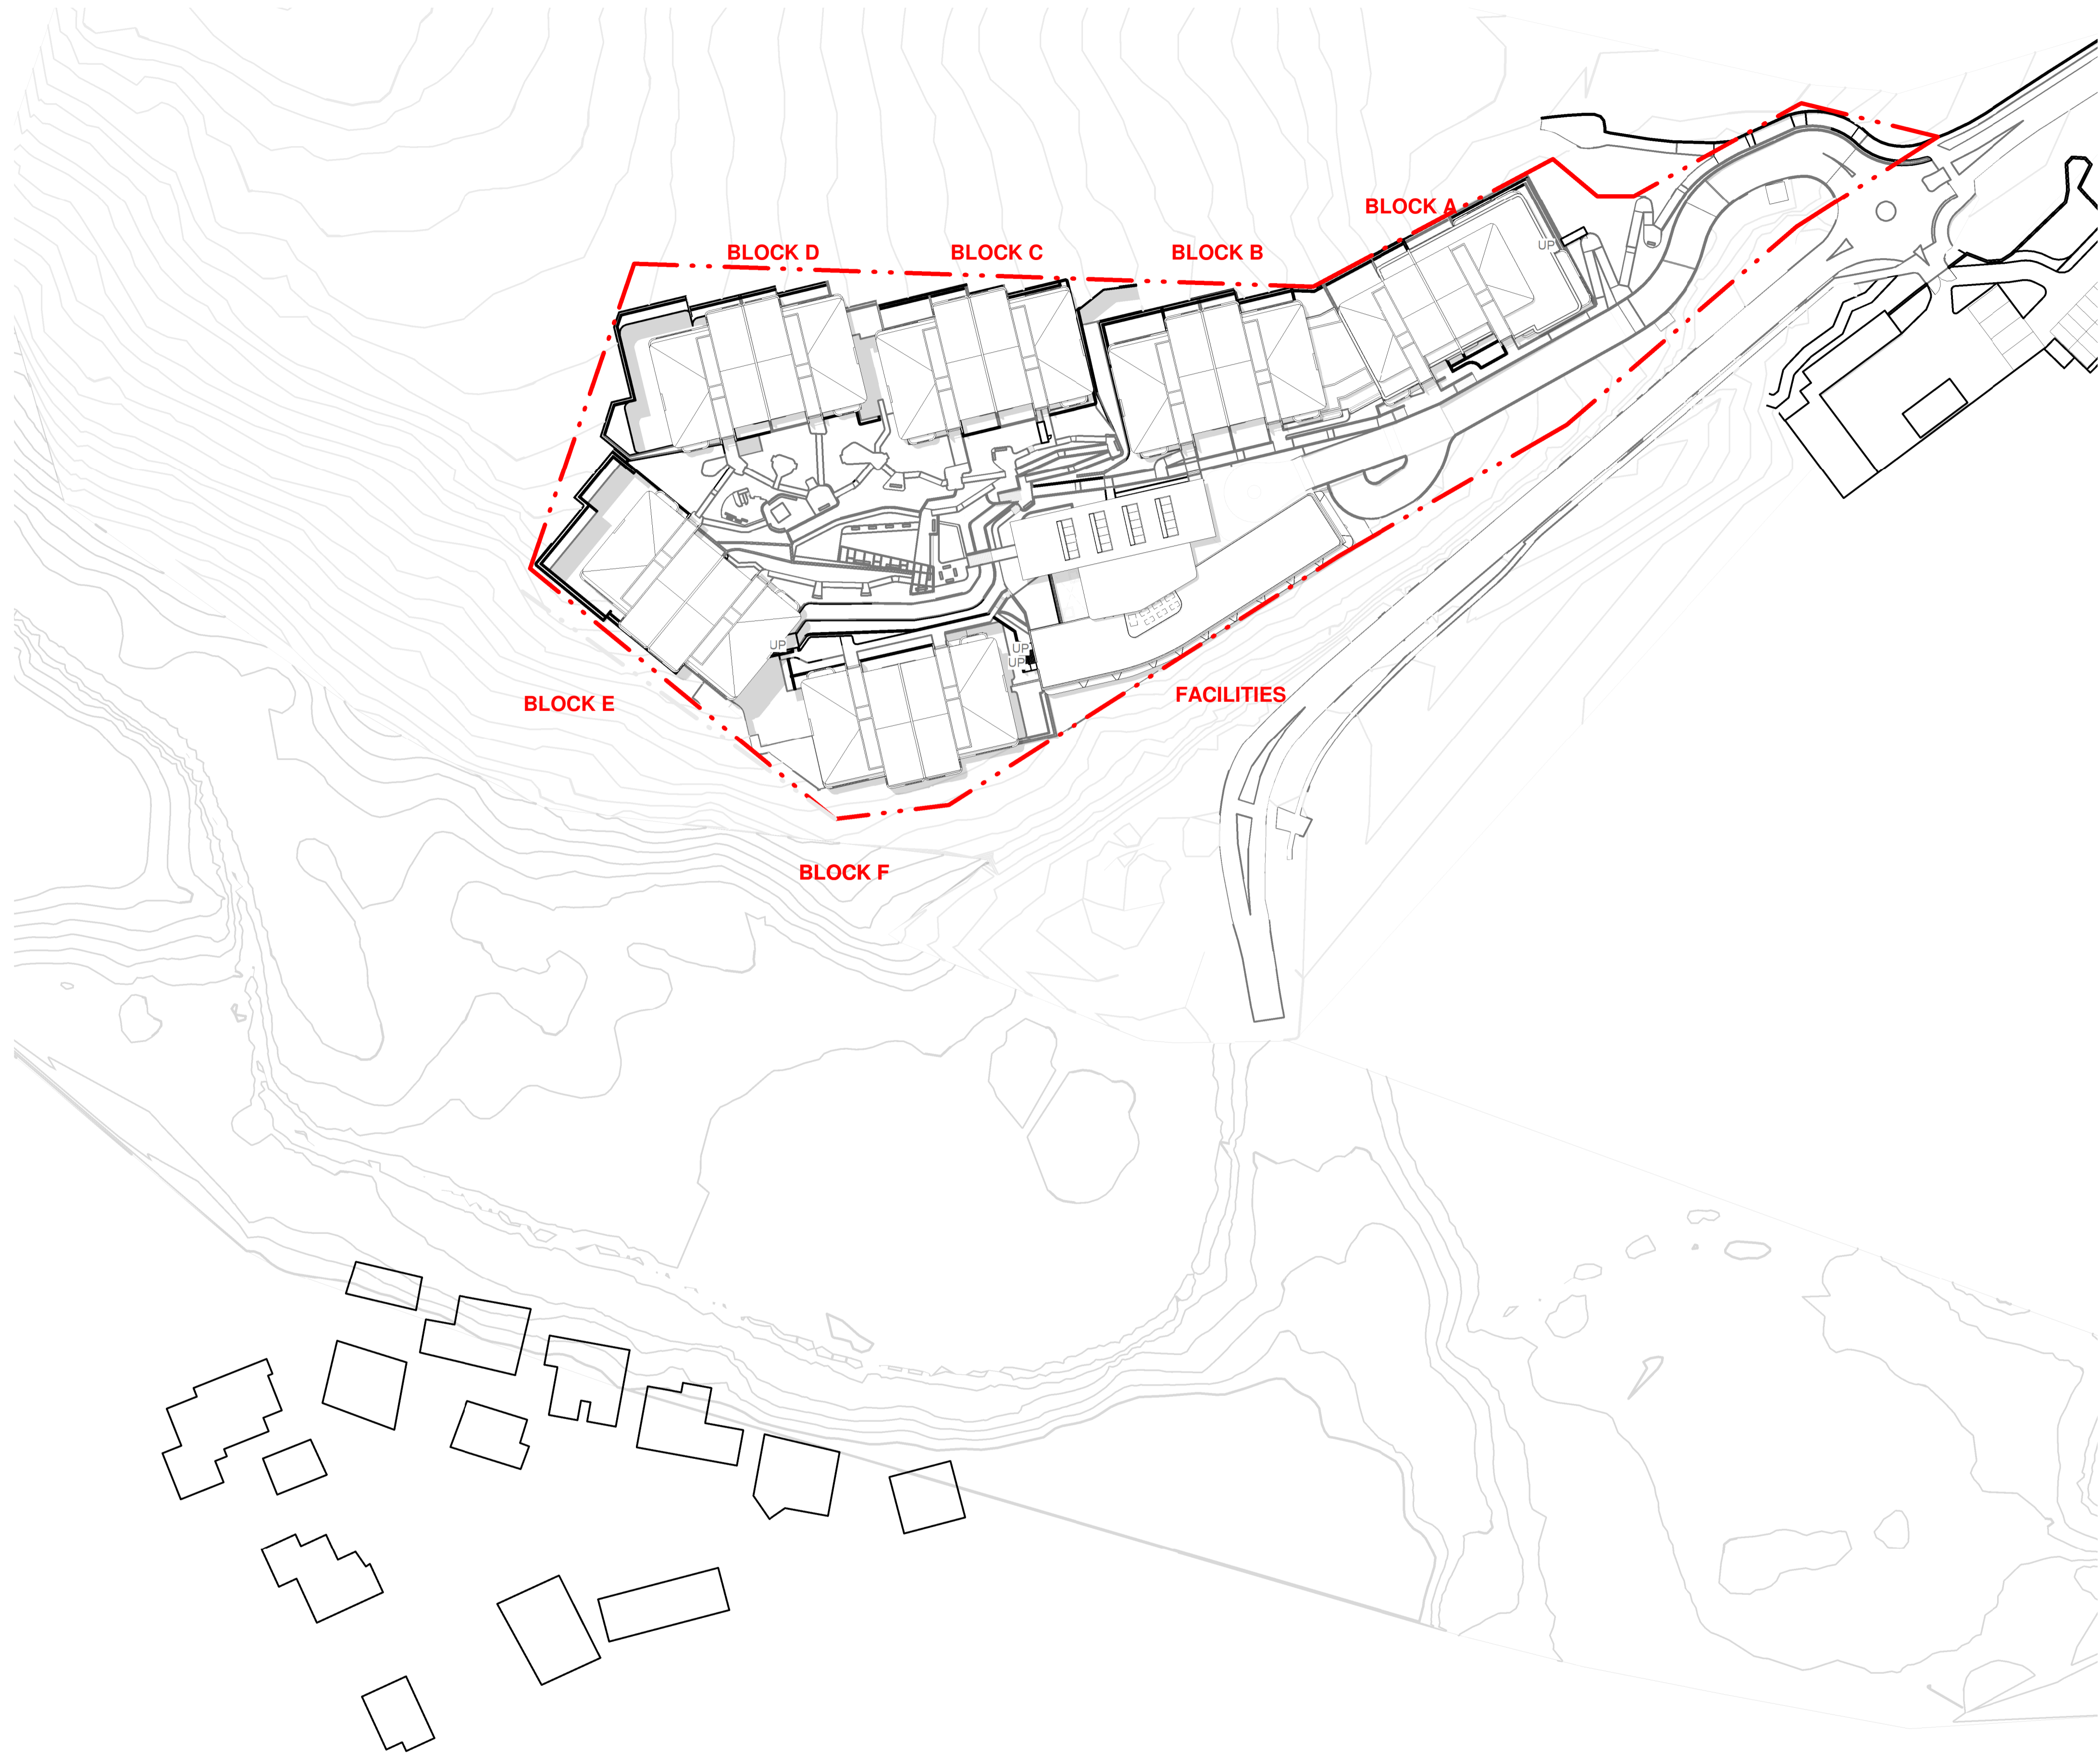

IMPORTANT NOTES:
Do not scale from drawings. All dimensions to be checked on site before commencement of work. All discrepancies to be brought to the attention of the Architect. Larger scale drawings and written dimensions take preference. This drawing is copyright and the property of the author, and must not be retained, copied or used without the express authority of MARCHESE + PARTNERS INTERNATIONAL PTY. LTD.

DEVELOPMENT APPLICATION


REVISION	DATE	DESCRIPTION	BY
A	29/11/2017	DA Issue	SM

- NOTES:**
- For all outdoor and external design intent please refer Landscape Drawings.
 - For Tree and vegetation management plan please refer Arborist and Ecologist report.
 - For all external works, stormwater and services refer Civil and Stormwater drawings.

marchesepartners

Marchese Partners International Pty Ltd
Level 1, 53 Walker Street, North Sydney, NSW 2060 Australia
P +61 2 9922 4375 **F** +61 2 9929 5786 **E** info@marchesepartners.com
www.marchesepartners.com

Sydney · Brisbane · Canberra · Melbourne · Adelaide · Perth
London · Kuala Lumpur · Auckland · Christchurch
ABN 20 098 552 151

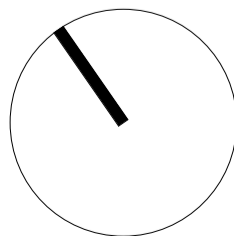


CLIENT
WATERBROOK

PROJECT
**WATERBROOK BAYVIEW
CABBAGE TREE ROAD, BAYVIEW**

DRAWING TITLE
**DECEMBER 21ST SHADOW ANALYSIS
- 12 am**

SCALE	DATE	DRAWN	CHECKED
1 : 750 @A1	29/11/2017	BGA	S.M&E.B.D
JOB	DRAWING	REVISION	
14023	DA5.05	A	

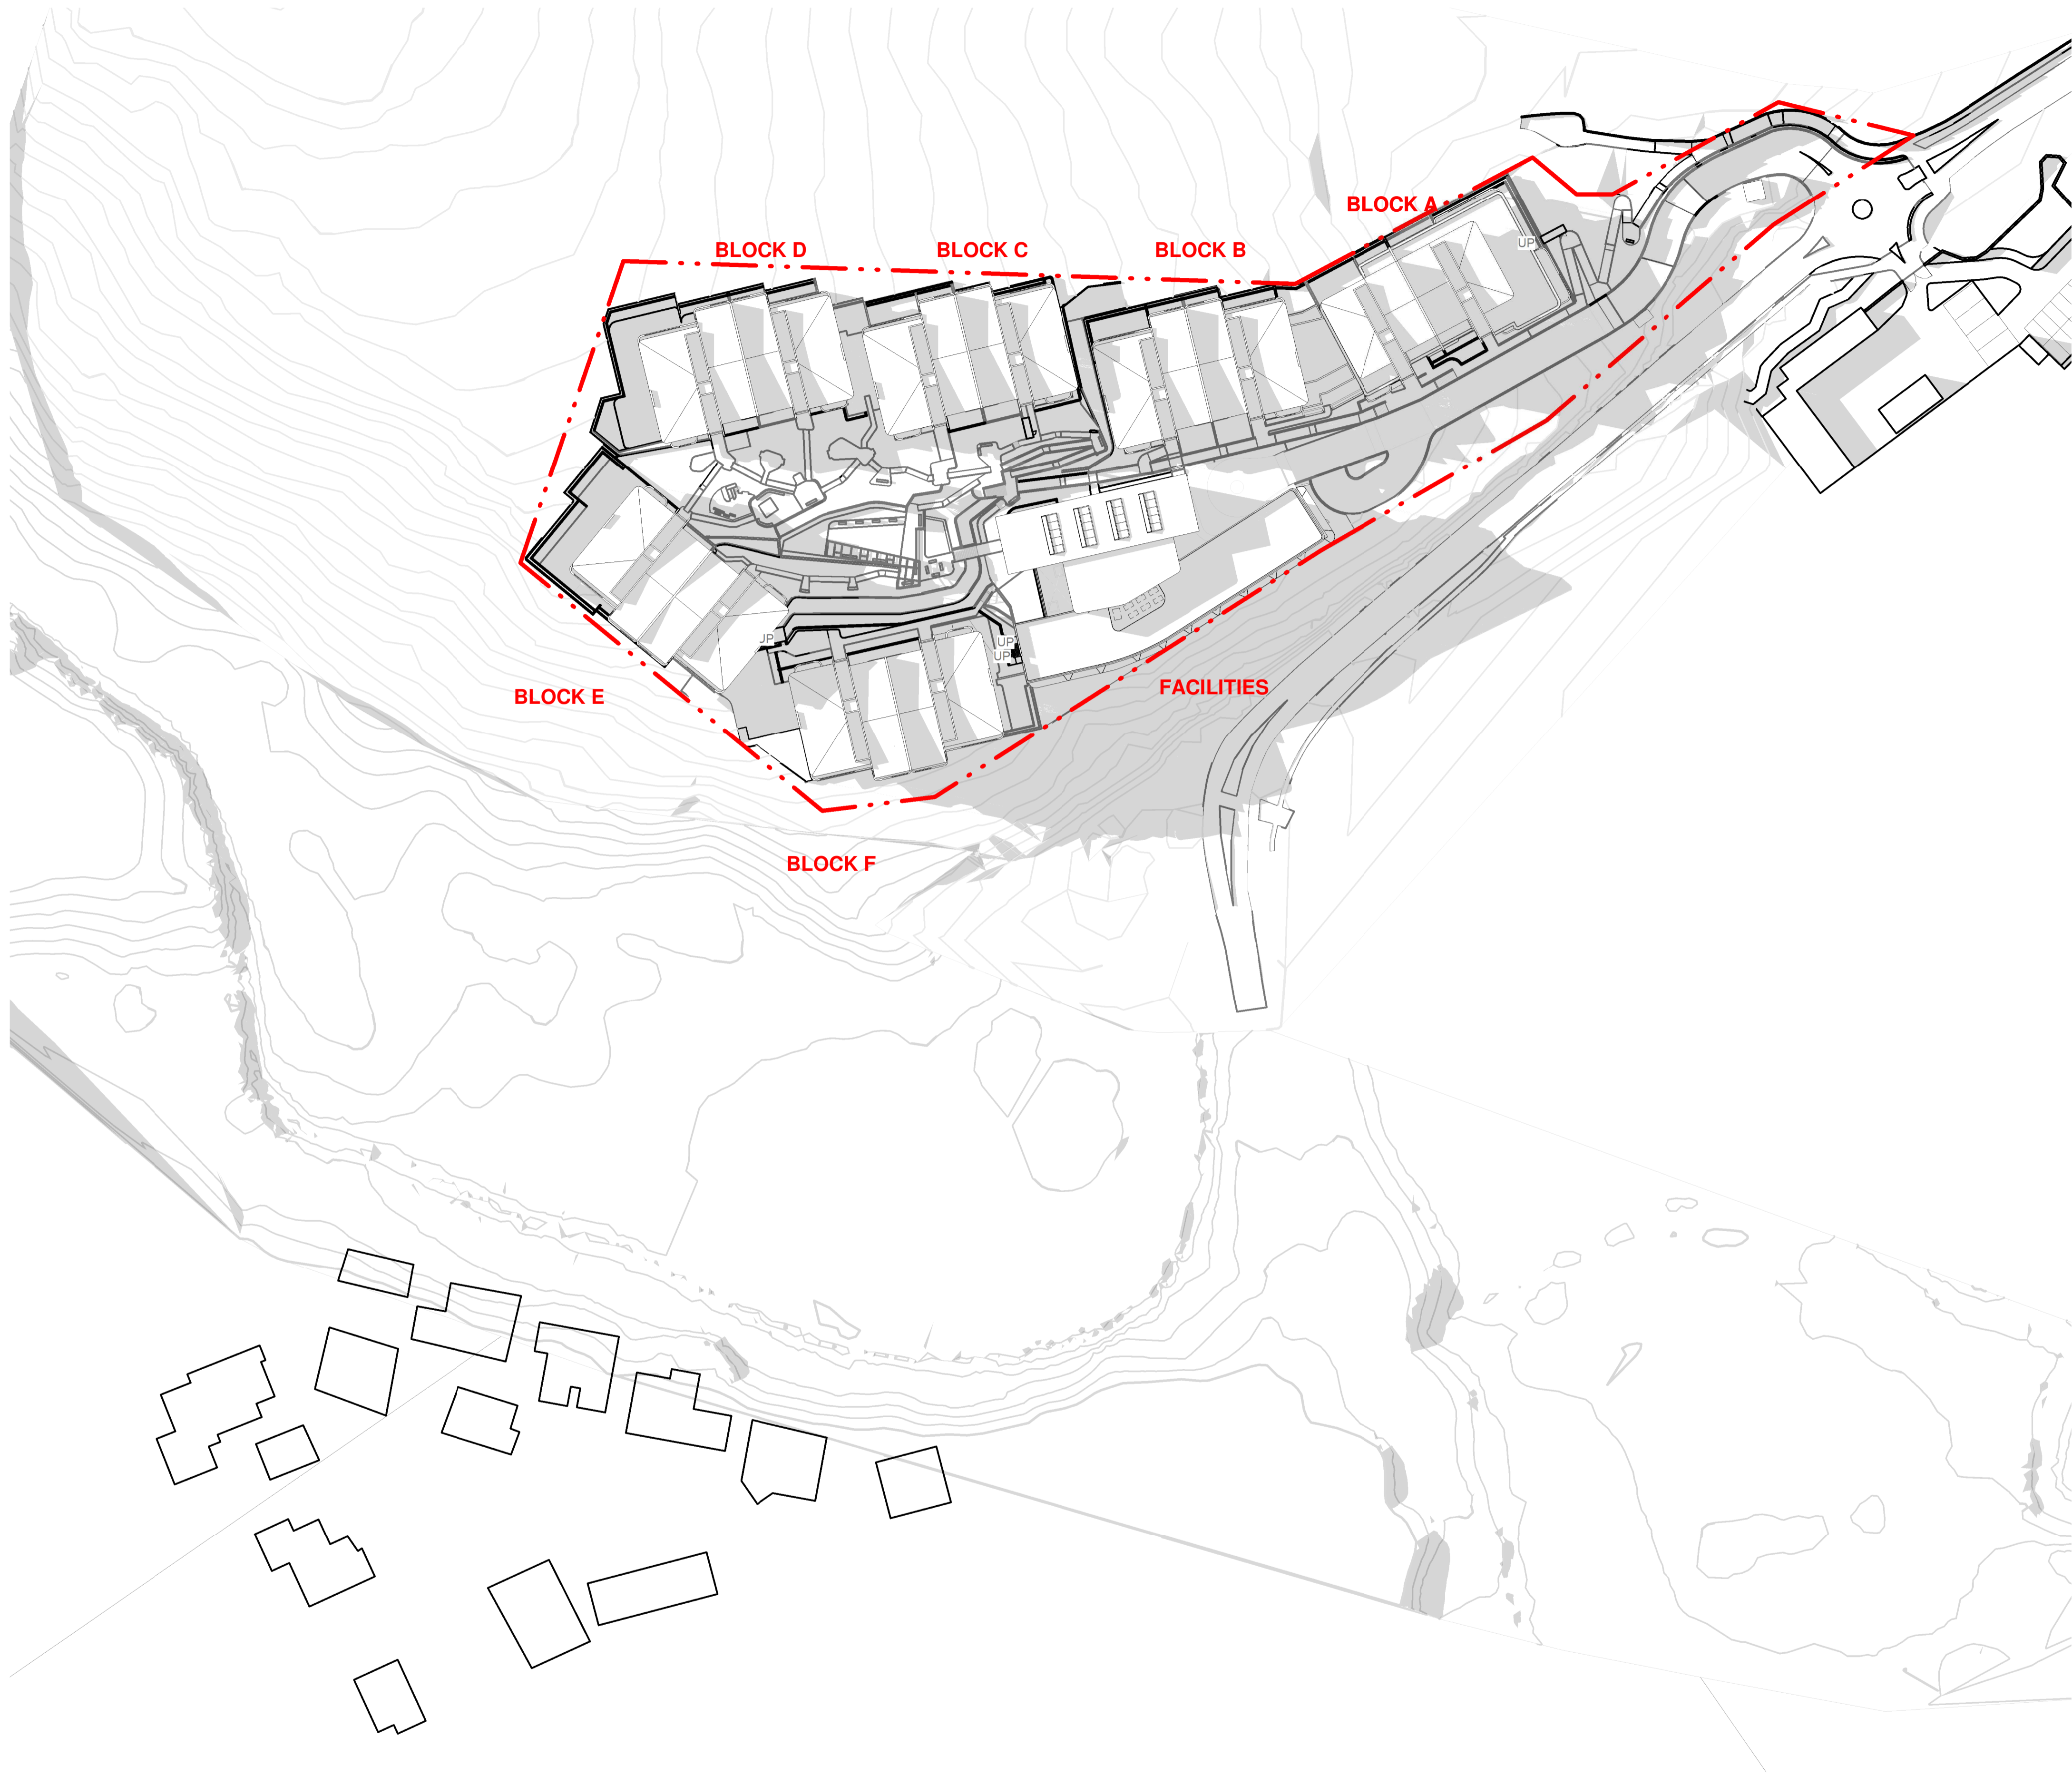

IMPORTANT NOTES:
Do not scale from drawings. All dimensions to be checked on site before commencement of work. All discrepancies to be brought to the attention of the Architect. Larger scale drawings and written dimensions take preference. This drawing is copyright and the property of the author, and must not be retained, copied or used without the express authority of MARCHESE + PARTNERS INTERNATIONAL PTY. LTD.

**DEVELOPMENT
APPLICATION**


REVISION	DATE	DESCRIPTION	BY
A	29/11/2017	DA Issue	SM

- NOTES:
- For all outdoor and external design intent please refer Landscape Drawings.
 - For Tree and vegetation management plan please refer Arborist and Ecologist report.
 - For all external works, stormwater and services refer Civil and Stormwater drawings.

marchesepartners

Marchese Partners International Pty Ltd
Level 1, 53 Walker Street, North Sydney, NSW 2060 Australia
P +61 2 9922 4375 F +61 2 9929 5786 E info@marchesepartners.com
www.marchesepartners.com

Sydney · Brisbane · Canberra · Melbourne · Adelaide · Perth
London · Kuala Lumpur · Auckland · Christchurch
ABN 20 098 552 151

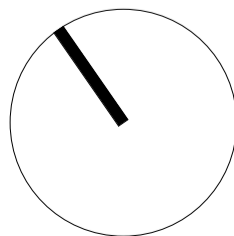

CLIENT
WATERBROOK

PROJECT
**WATERBROOK BAYVIEW
CABBAGE TREE ROAD, BAYVIEW**

DRAWING TITLE
**DECEMBER 21ST SHADOW ANALYSIS
- 3 pm**

SCALE	DATE	DRAWN	CHECKED
1 : 750 @A1	29/11/2017	BGA	S.M&E.B.D
JOB	DRAWING	REVISION	
14023	DA5.06	A	