

BLOCK C

BLOCK B

BLOCK D

BLOCK E

BLOCK F

FACILITIES

Zone B

IMPORTANT NOTES:
Do not scale from drawings. All dimensions to be checked on site before commencement of work. All discrepancies to be brought to the attention of the Architect. Larger scale drawings and written dimensions take preference. This drawing is copyright and the property of the author, and must not be retained, copied or used without the express authority of MARCHESI + PARTNERS INTERNATIONAL PTY. LTD.

DEVELOPMENT APPLICATION


REVISION	DATE	DESCRIPTION	BY
A	29/11/2017	DA Issue	SM

- NOTES:
- For all outdoor and external design intent please refer Landscape Drawings.
 - For Tree and vegetation management plan please refer Arborist and Ecologist report.
 - For all external works, stormwater and services refer Civil and Stormwater drawings.

marchesepartners

Marchese Partners International Pty Ltd
Level 1, 53 Walker Street, North Sydney, NSW 2060 Australia
P +61 2 9922 4375 F +61 2 9929 5786 E info@marchesepartners.com
www.marchesepartners.com

Sydney · Brisbane · Canberra · Melbourne · Adelaide · Perth
London · Kuala Lumpur · Auckland · Christchurch
ABN 20 098 552 151

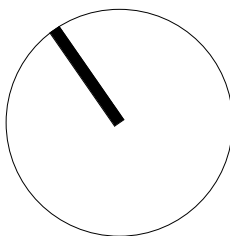


CLIENT
WATERBROOK

PROJECT
WATERBROOK BAYVIEW
CABBAGE TREE ROAD, BAYVIEW

DRAWING TITLE
PLAN SECTION - ZONE B RL 10.70 - B2

SCALE	DATE	DRAWN	CHECKED
1 : 250 @A1	29/11/2017	BGA	S.M&E.B.D
JOB	DRAWING	REVISION	
14023	DA2.27	A	

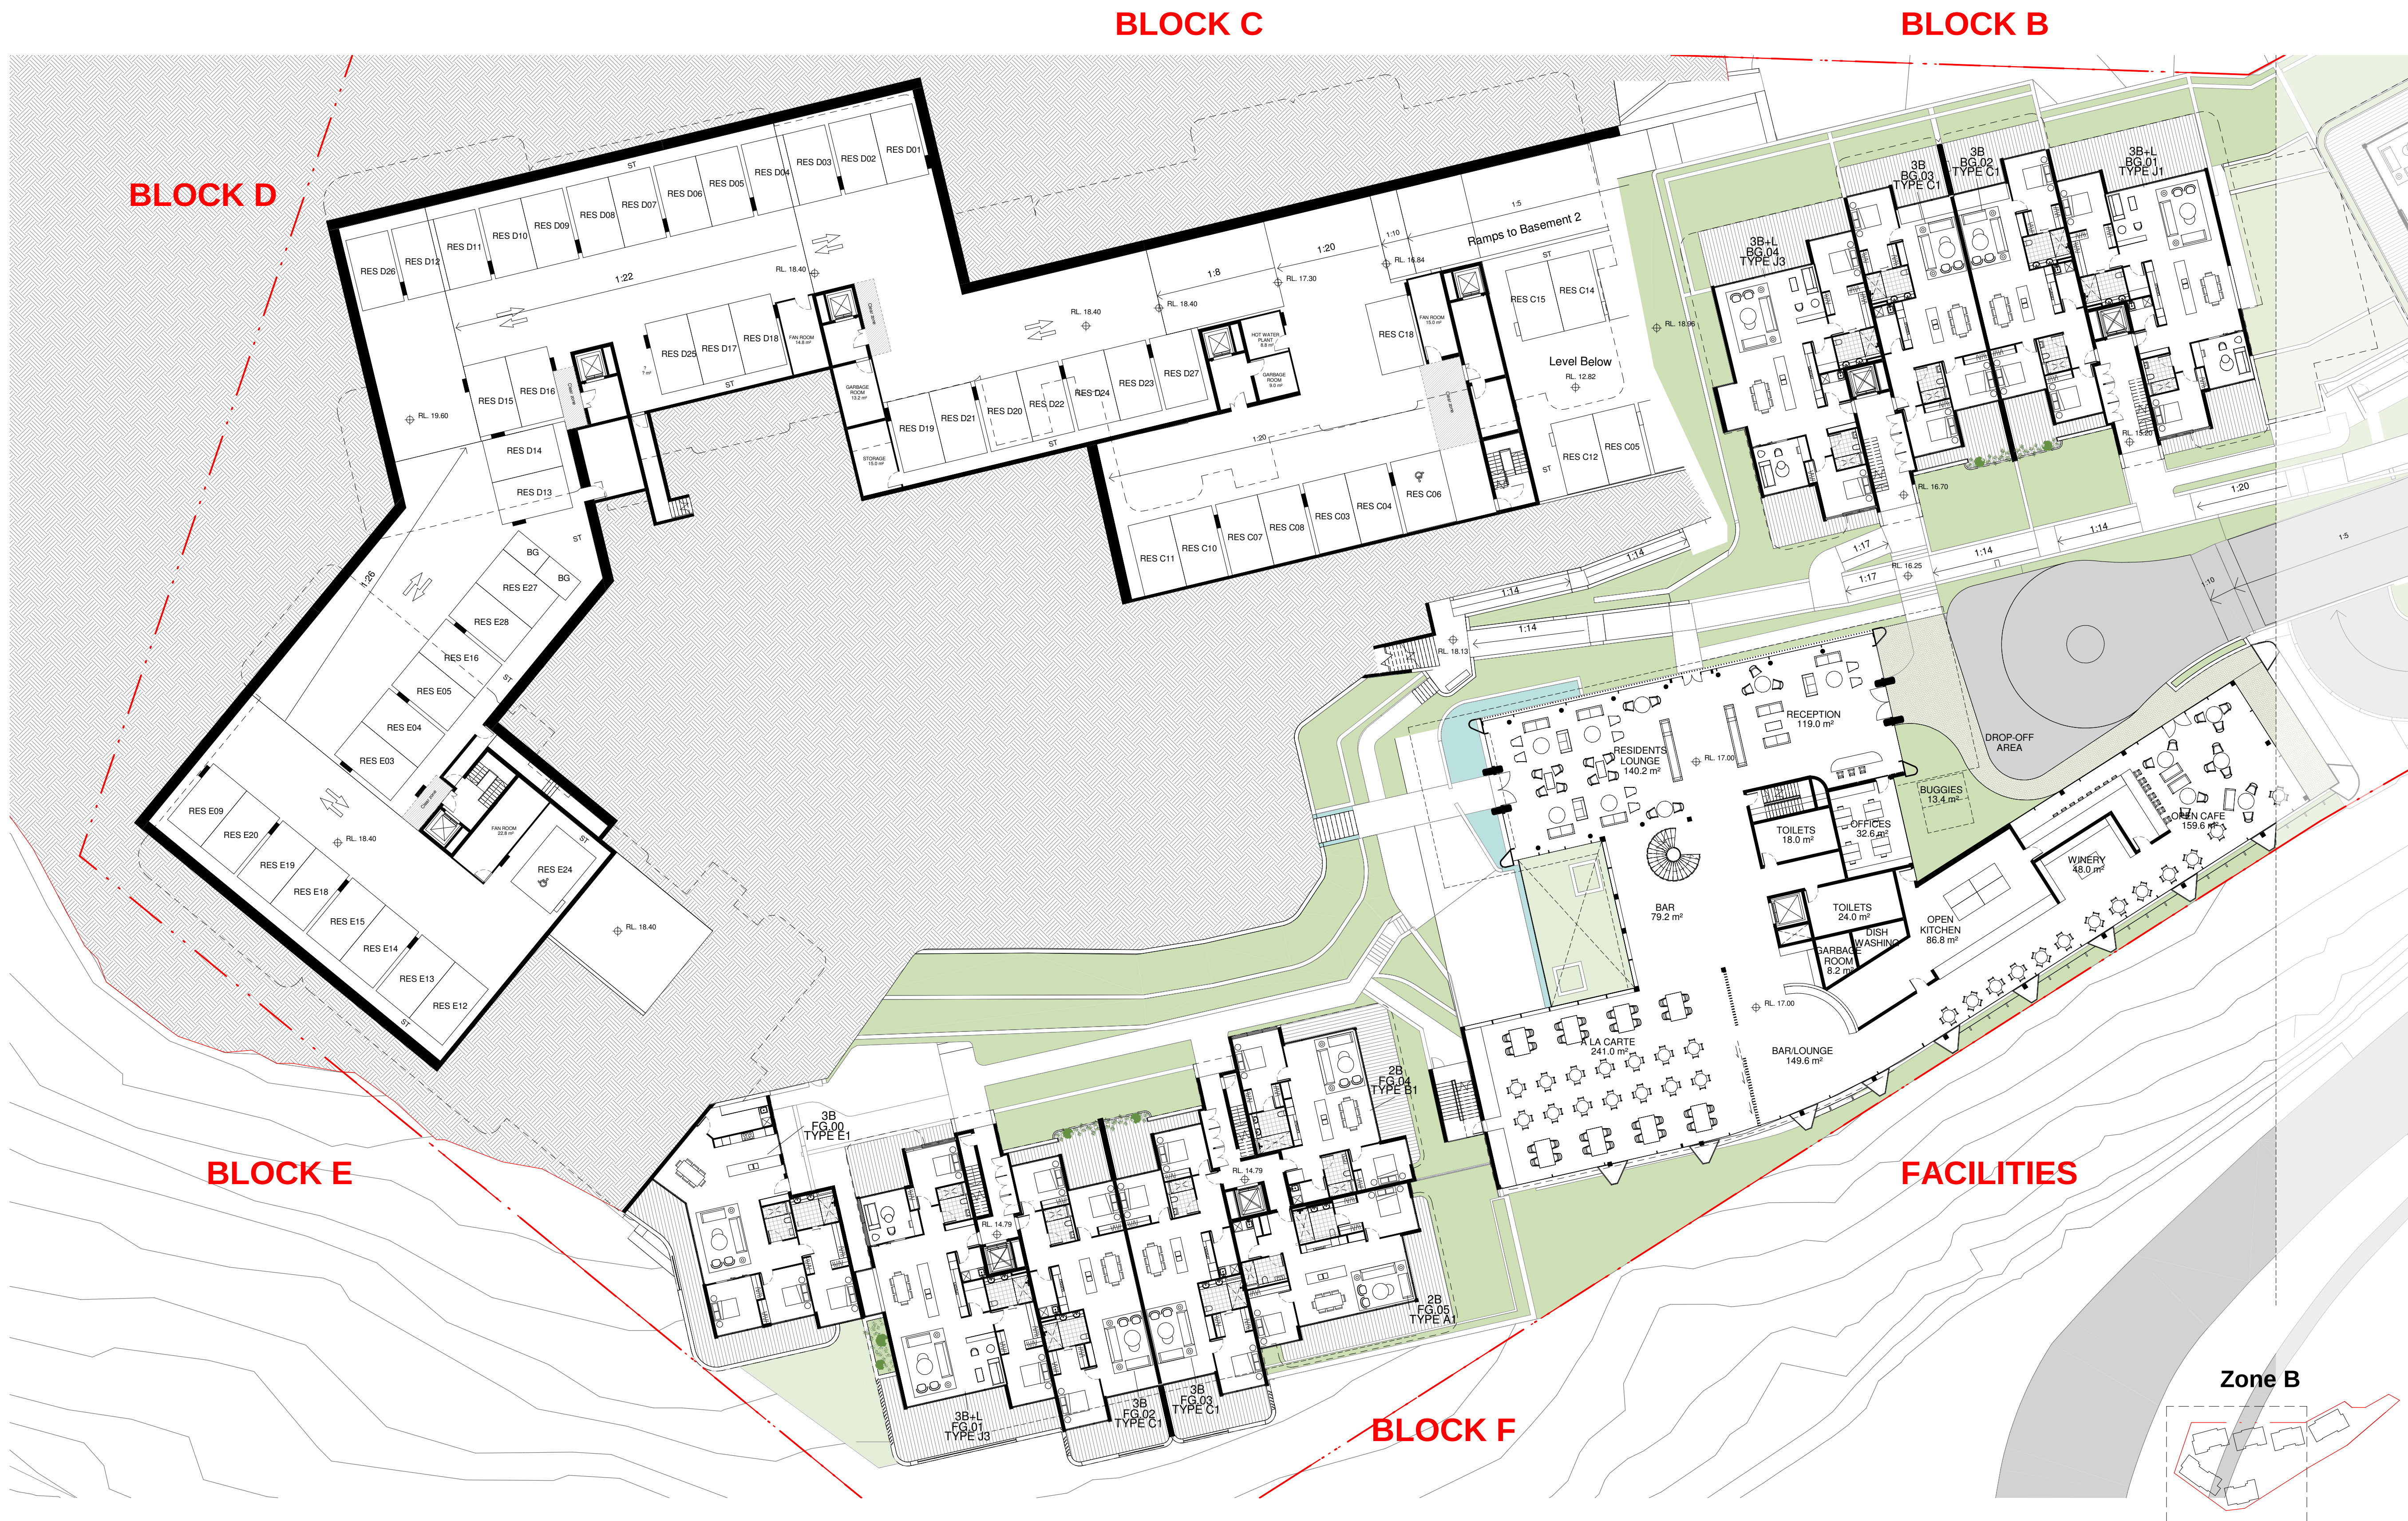

IMPORTANT NOTES: Do not scale from drawings. All dimensions to be checked on site before commencement of work. All discrepancies to be brought to the attention of the Architect. Larger scale drawings and written dimensions take preference. This drawing is copyright and the property of the author, and must not be retained, copied or used without the express authority of MARCHESE + PARTNERS INTERNATIONAL PTY. LTD. DEVELOPMENT APPLICATION	REVISION DATE DESCRIPTION BY	SM	NOTES: • For all outdoor and external design intent please refer Landscape Drawings. • For Tree and vegetation management plan please refer Arborist and Ecologist report. • For all external works, stormwater and services refer Civil and Stormwater drawings.	marchesepartners Marchese Partners International Pty Ltd Level 1, 53 Walker Street, North Sydney, NSW 2060 Australia P +61 2 9922 4375 F +61 2 9929 5786 E info@marchesepartners.com www.marchesepartners.com Sydney · Brisbane · Canberra · Melbourne · Adelaide · Perth London · Kuala Lumpur · Auckland · Christchurch ABN 20 098 552 151		CLIENT WATERBROOK	DRAWING TITLE PLAN SECTION - ZONE B RL 18.40-15.70 - B1
	PROJECT WATERBROOK BAYVIEW CABBAGE TREE ROAD, BAYVIEW	SCALE 1 : 250 @A1	DATE 29/11/2017	DRAWN BGA	CHECKED S.M&E.B.D		
	JOB 14023	DRAWING DA2.28	REVISION A				



IMPORTANT NOTES: Do not scale from drawings. All dimensions to be checked on site before commencement of work. All discrepancies to be brought to the attention of the Architect. Larger scale drawings and written dimensions take preference. This drawing is copyright and the property of the author, and must not be retained, copied or used without the express authority of MARCHESE + PARTNERS INTERNATIONAL PTY. LTD. DEVELOPMENT APPLICATION	<table><tr><th>REVISION</th><th>DATE</th><th>DESCRIPTION</th><th>BY</th></tr><tr><td>A</td><td>29/11/2017</td><td>DA Issue</td><td>SM</td></tr></table>	REVISION	DATE	DESCRIPTION	BY	A	29/11/2017	DA Issue	SM	NOTES: - For all outdoor and external design intent please refer Landscape Drawings. - For Tree and vegetation management plan please refer Arborist and Ecologist report. - For all external works, stormwater and services refer Civil and Stormwater drawings.	marchesepartners Marchese Partners International Pty Ltd Level 1, 53 Walker Street, North Sydney, NSW 2060 Australia P +61 2 9922 4375 F +61 2 9929 5786 E info@marchesepartners.com www.marchesepartners.com Sydney · Brisbane · Canberra · Melbourne · Adelaide · Perth London · Kuala Lumpur · Auckland · Christchurch ABN 20 098 552 151		CLIENT WATERBROOK PROJECT WATERBROOK BAYVIEW CABBAGE TREE ROAD, BAYVIEW	DRAWING TITLE PLAN SECTION - ZONE B RL 21.50
	REVISION	DATE	DESCRIPTION	BY										
	A	29/11/2017	DA Issue	SM										
					<table><tr><td>SCALE 1 : 250 @A1</td><td>DATE 29/11/2017</td><td>DRAWN BGA</td><td>CHECKED S.M&E.B.D</td></tr><tr><td>JOB 14023</td><td colspan="2">DRAWING DA2.29</td><td>REVISION A</td></tr></table>	SCALE 1 : 250 @A1	DATE 29/11/2017	DRAWN BGA	CHECKED S.M&E.B.D	JOB 14023	DRAWING DA2.29		REVISION A	
SCALE 1 : 250 @A1	DATE 29/11/2017	DRAWN BGA	CHECKED S.M&E.B.D											
JOB 14023	DRAWING DA2.29		REVISION A											



IMPORTANT NOTES: Do not scale from drawings. All dimensions to be checked on site before commencement of work. All discrepancies to be brought to the attention of the Architect. Larger scale drawings and written dimensions take preference. This drawing is copyright and the property of the author, and must not be retained, copied or used without the express authority of MARCHESE + PARTNERS INTERNATIONAL PTY. LTD. DEVELOPMENT APPLICATION	REVISION A	DATE 29/11/2017	DESCRIPTION DA Issue	BY SM	NOTES: - For all outdoor and external design intent please refer Landscape Drawings. - For Tree and vegetation management plan please refer Arborist and Ecologist report. - For all external works, stormwater and services refer Civil and Stormwater drawings.	marchesepartners Marchese Partners International Pty Ltd Level 1, 53 Walker Street, North Sydney, NSW 2060 Australia P +61 2 9922 4375 F +61 2 9929 5786 E info@marchesepartners.com www.marchesepartners.com Sydney · Brisbane · Canberra · Melbourne · Adelaide · Perth London · Kuala Lumpur · Auckland · Christchurch ABN 20 098 552 151		CLIENT WATERBROOK	DRAWING TITLE PLAN SECTION - ZONE B RL 26.00
	PROJECT WATERBROOK BAYVIEW CABBAGE TREE ROAD, BAYVIEW					SCALE 1 : 250 @A1	DATE 29/11/2017	DRAWN BGA	CHECKED S.M&E.B.D
	JOB 14023					DRAWING DA2.30	REVISION A		

BLOCK D

BLOCK C

BLOCK B

BLOCK E

BLOCK F

FACILITIES

Zone B

IMPORTANT NOTES:
Do not scale from drawings. All dimensions to be checked on site before commencement of work. All discrepancies to be brought to the attention of the Architect. Larger scale drawings and written dimensions take preference. This drawing is copyright and the property of the author, and must not be retained, copied or used without the express authority of MARCHESE + PARTNERS INTERNATIONAL PTY. LTD.

DEVELOPMENT APPLICATION


REVISION	DATE	DESCRIPTION	BY
A	29/11/2017	DA Issue	SM

- NOTES:
- For all outdoor and external design intent please refer Landscape Drawings.
 - For Tree and vegetation management plan please refer Arborist and Ecologist report.
 - For all external works, stormwater and services refer Civil and Stormwater drawings.

marchesepartners

Marchese Partners International Pty Ltd
Level 1, 53 Walker Street, North Sydney, NSW 2060 Australia
P +61 2 9922 4375 F +61 2 9929 5786 E info@marchesepartners.com
www.marchesepartners.com

Sydney · Brisbane · Canberra · Melbourne · Adelaide · Perth
London · Kuala Lumpur · Auckland · Christchurch
ABN 20 098 552 151

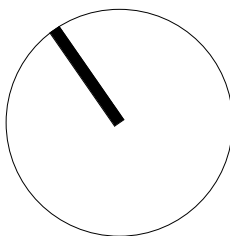

CLIENT
WATERBROOK

PROJECT
WATERBROOK BAYVIEW
CABBAGE TREE ROAD, BAYVIEW

DRAWING TITLE
PLAN SECTION - ZONE B PENTHOUSE

SCALE 1 : 250 @A1	DATE 29/11/2017	DRAWN BGA	CHECKED S.M&E.B.D
JOB 14023	DRAWING DA2.31	REVISION A	