




<div>IMPORTANT NOTES:</div> <div>Do not scale from drawings. All dimensions to be checked on site before commencement of work. All discrepancies to be brought to the attention of the Architect. Larger scale drawings and written dimensions take preference. This drawing is copyright and the property of the author, and must not be retained, copied or used without the express authority of MARCHESE + PARTNERS INTERNATIONAL PTY. LTD.</div> <div>DEVELOPMENT APPLICATION</div>	REVISION	DATE	DESCRIPTION	BY	<div>NOTES:</div> <ul style="list-style-type: none">For all outdoor and external design intent please refer Landscape Drawings.For Tree and vegetation management plan please refer Arborist and Ecologist report.For all external works, stormwater and services refer Civil and Stormwater drawings. <div><div>marchesepartners</div><div>Marchese Partners International Pty Ltd Level 1, 53 Walker Street, North Sydney, NSW 2060 Australia P +61 2 9922 4375 F +61 2 9929 5786 E info@marchesepartners.com www.marchesepartners.com Sydney · Brisbane · Canberra · Melbourne · Adelaide · Perth London · Kuala Lumpur · Auckland · Christchurch ABN 20 098 552 151</div></div>		CLIENT WATERBROOK				DRAWING TITLE DEMOLITION EXISTING MAINTENANCE SHED AREA			
	PROJECT WATERBROOK BAYVIEW CABBAGE TREE ROAD, BAYVIEW						SCALE 1 : 200 @A1	DATE 29/11/17	DRAWN BM	CHECKED EB				
							JOB 14023	DRAWING DA1.07.02		REVISION A				

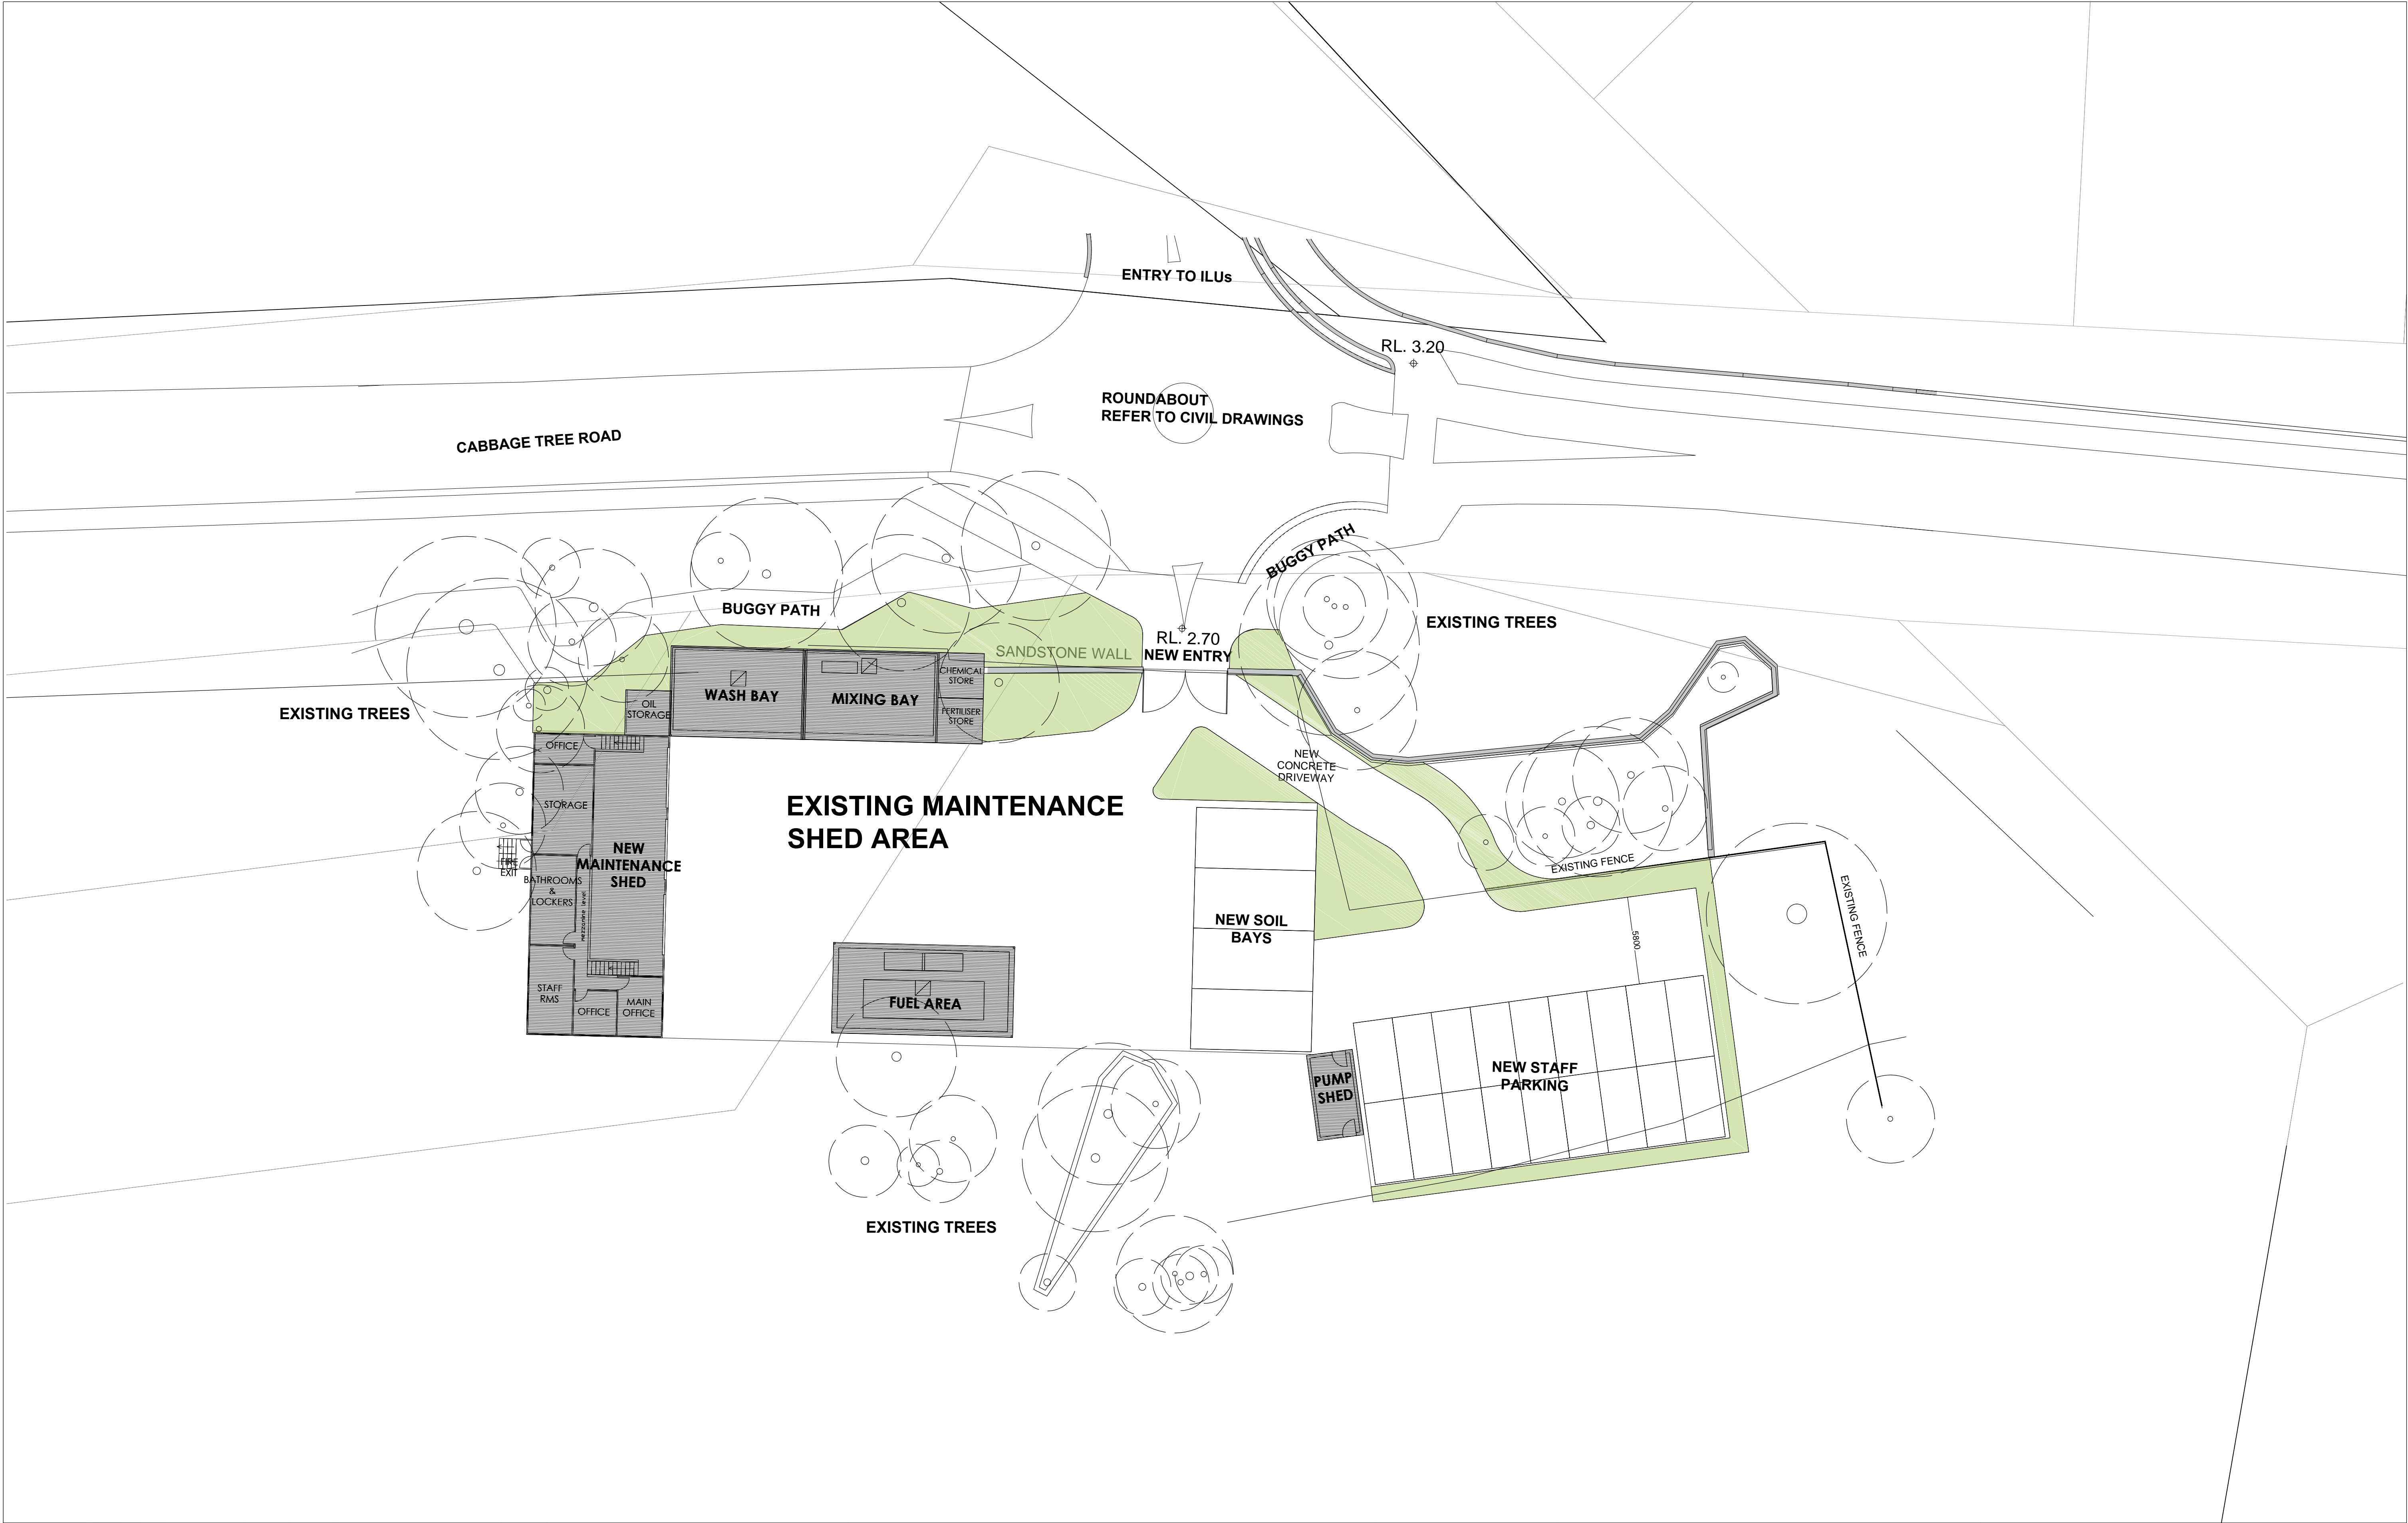


<div>IMPORTANT NOTES:</div> <div>Do not scale from drawings. All dimensions to be checked on site before commencement of work. All discrepancies to be brought to the attention of the Architect. Larger scale drawings and written dimensions take preference. This drawing is copyright and the property of the author, and must not be retained, copied or used without the express authority of MARCHESE + PARTNERS INTERNATIONAL PTY. LTD.</div> <div>DEVELOPMENT APPLICATION</div>	<table><tr><th>REVISION</th><th>DATE</th><th>DESCRIPTION</th><th>BY</th></tr><tr><td>A</td><td>17/11/2017</td><td>DA Issue</td><td>SM</td></tr></table>	REVISION	DATE	DESCRIPTION	BY	A	17/11/2017	DA Issue	SM	<div>NOTES:</div> <ul style="list-style-type: none">For all outdoor and external design intent please refer Landscape Drawings.For Tree and vegetation management plan please refer Arborist and Ecologist report.For all external works, stormwater and services refer Civil and Stormwater drawings.	<div>marchesepartners</div> <div>Marchese Partners International Pty Ltd Level 1, 53 Walker Street, North Sydney, NSW 2060 Australia P +61 2 9922 4375 F +61 2 9929 5786 E info@marchesepartners.com www.marchesepartners.com Sydney · Brisbane · Canberra · Melbourne · Adelaide · Perth London · Kuala Lumpur · Auckland · Christchurch ABN 20 098 552 151</div>	<div></div>	<table><tr><td colspan="4">CLIENT WATERBROOK</td></tr><tr><td colspan="4">PROJECT WATERBROOK BAYVIEW CABBAGE TREE ROAD, BAYVIEW</td></tr></table>	CLIENT WATERBROOK				PROJECT WATERBROOK BAYVIEW CABBAGE TREE ROAD, BAYVIEW				<table><tr><td colspan="4">DRAWING TITLE NEW MAINTENANCE SHED AREA</td></tr><tr><td>SCALE 1 : 200 @A1</td><td>DATE 29/11/17</td><td>DRAWN BM</td><td>CHECKED EB</td></tr><tr><td>JOB 14023</td><td colspan="2">DRAWING DA1.07.03</td><td>REVISION A</td></tr></table>	DRAWING TITLE NEW MAINTENANCE SHED AREA				SCALE 1 : 200 @A1	DATE 29/11/17	DRAWN BM	CHECKED EB	JOB 14023	DRAWING DA1.07.03		REVISION A
	REVISION	DATE	DESCRIPTION	BY																														
	A	17/11/2017	DA Issue	SM																														
CLIENT WATERBROOK																																		
PROJECT WATERBROOK BAYVIEW CABBAGE TREE ROAD, BAYVIEW																																		
DRAWING TITLE NEW MAINTENANCE SHED AREA																																		
SCALE 1 : 200 @A1	DATE 29/11/17	DRAWN BM	CHECKED EB																															
JOB 14023	DRAWING DA1.07.03		REVISION A																															

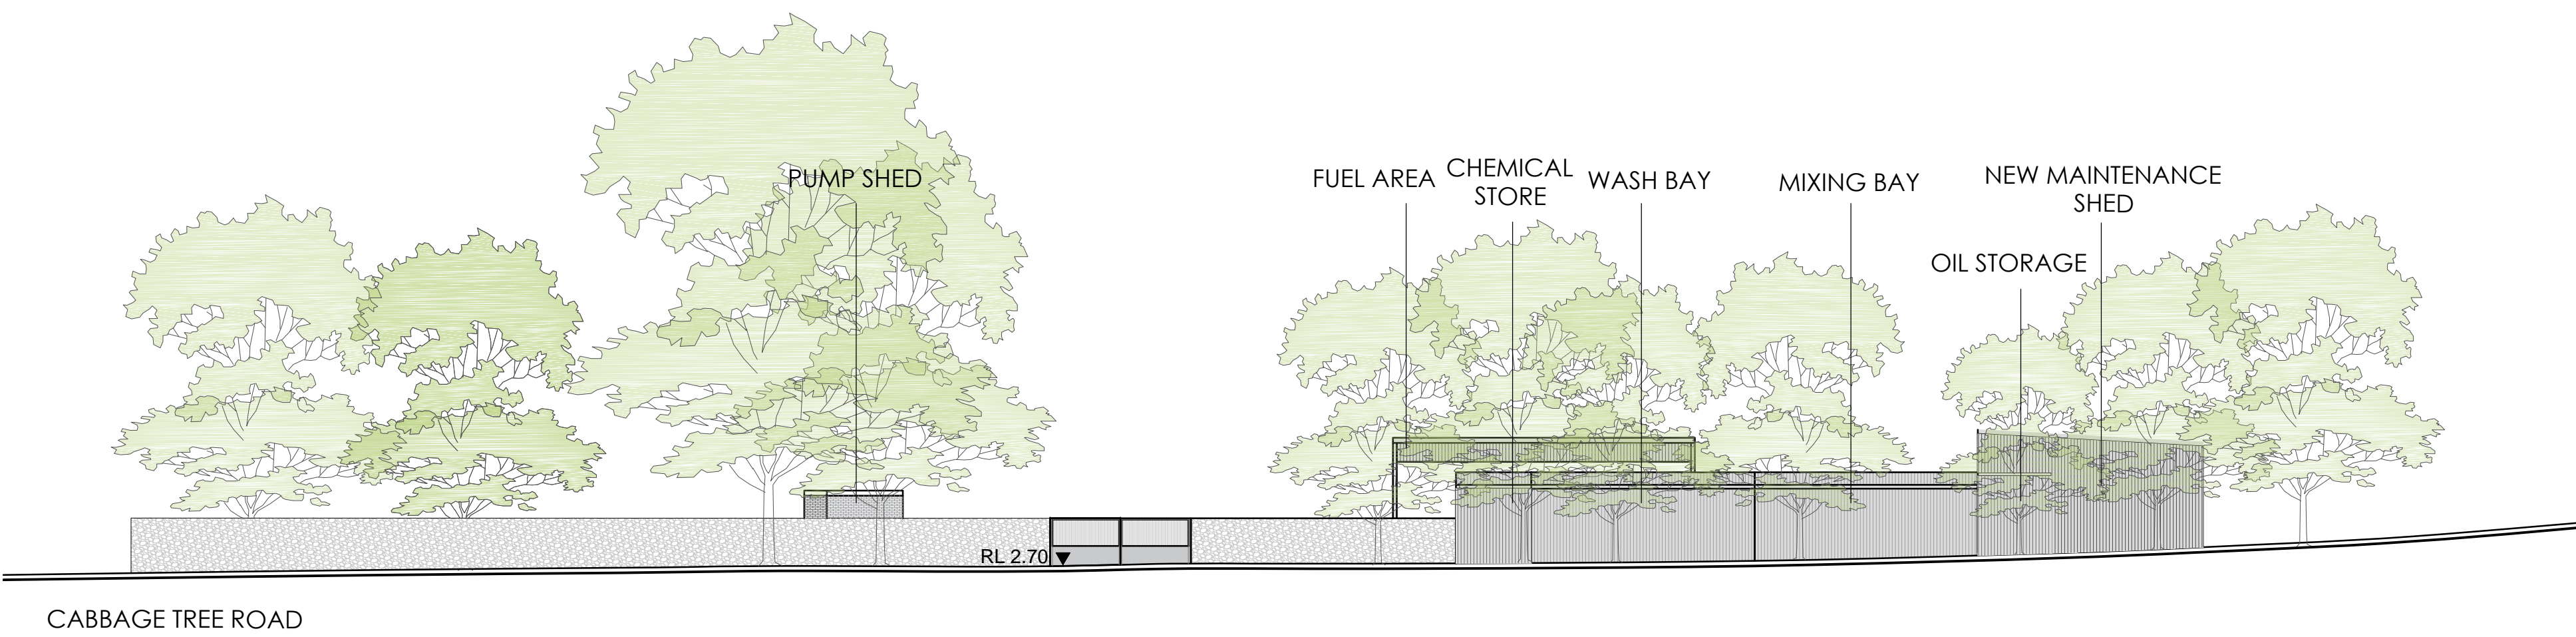

ELEVATION A

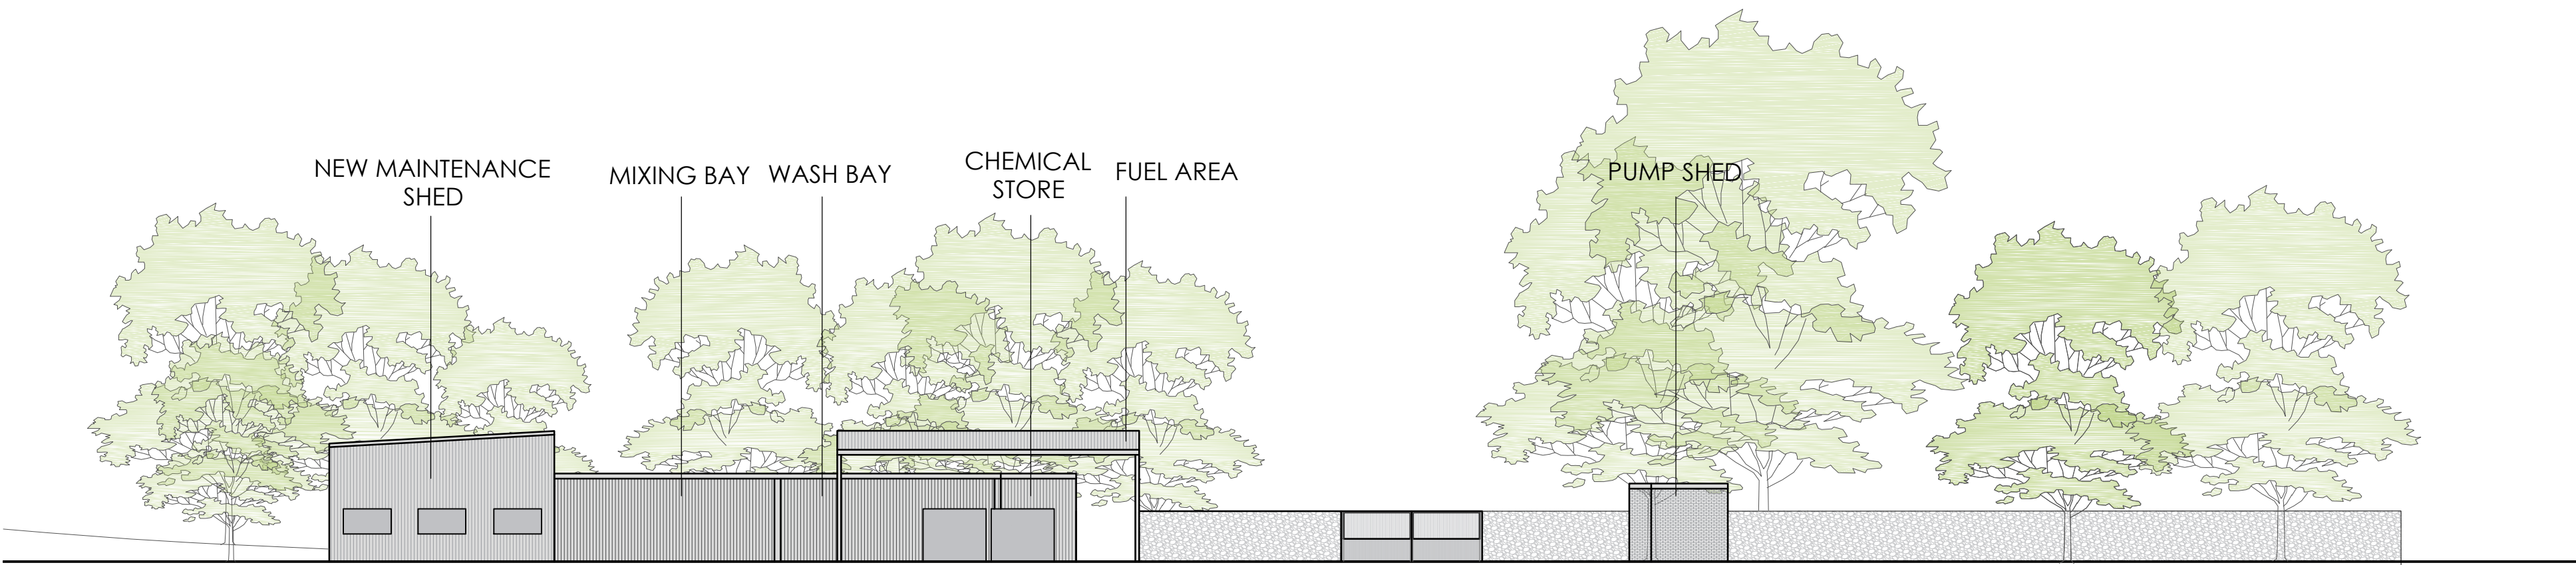

ELEVATION B

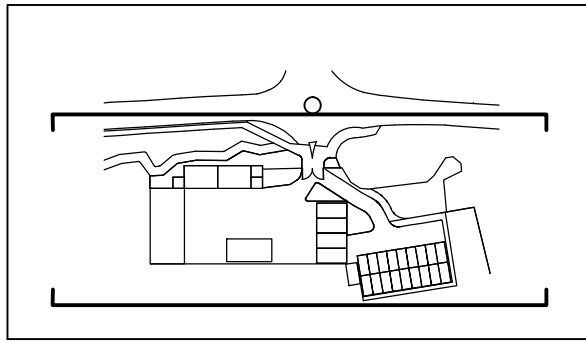

ELEVATION A

ELEVATION B

<div>IMPORTANT NOTES:</div> <div>Do not scale from drawings. All dimensions to be checked on site before commencement of work. All discrepancies to be brought to the attention of the Architect. Larger scale drawings and written dimensions take preference. This drawing is copyright and the property of the author, and must not be retained, copied or used without the express authority of MARCHESE + PARTNERS INTERNATIONAL PTY. LTD.</div> <div>DEVELOPMENT APPLICATION</div>	<table><tr><th>REVISION</th><th>DATE</th><th>DESCRIPTION</th><th>BY</th></tr><tr><td>A</td><td>17/11/2017</td><td>DA Issue</td><td>SM</td></tr></table>	REVISION	DATE	DESCRIPTION	BY	A	17/11/2017	DA Issue	SM	<div>NOTES:</div> <div><ul style="list-style-type: none">For all outdoor and external design intent please refer Landscape Drawings.For Tree and vegetation management plan please refer Arborist and Ecologist report.For all external works, stormwater and services refer Civil and Stormwater drawings.</div>	<div>marchesepartners</div> <div>Marchese Partners International Pty Ltd Level 1, 53 Walker Street, North Sydney, NSW 2060 Australia P +61 2 9922 4375 F +61 2 9929 5786 E info@marchesepartners.com www.marchesepartners.com Sydney · Brisbane · Canberra · Melbourne · Adelaide · Perth London · Kuala Lumpur · Auckland · Christchurch ABN 20 098 552 151</div>	<div></div>	<div>CLIENT WATERBROOK</div> <div><div>PROJECT WATERBROOK BAYVIEW CABBAGE TREE ROAD, BAYVIEW</div></div>	<div>DRAWING TITLE NEW MAINTENANCE SHED ELEVATIONS</div> <table><tr><td>SCALE 1 : 200 @A1</td><td>DATE 29/11/17</td><td>DRAWN BM</td><td>CHECKED EB</td></tr><tr><td>JOB 14023</td><td colspan="2">DRAWING DA1.07.04</td><td>REVISION A</td></tr></table>	SCALE 1 : 200 @A1	DATE 29/11/17	DRAWN BM	CHECKED EB	JOB 14023	DRAWING DA1.07.04		REVISION A
	REVISION	DATE	DESCRIPTION	BY																		
	A	17/11/2017	DA Issue	SM																		
SCALE 1 : 200 @A1	DATE 29/11/17	DRAWN BM	CHECKED EB																			
JOB 14023	DRAWING DA1.07.04		REVISION A																			