


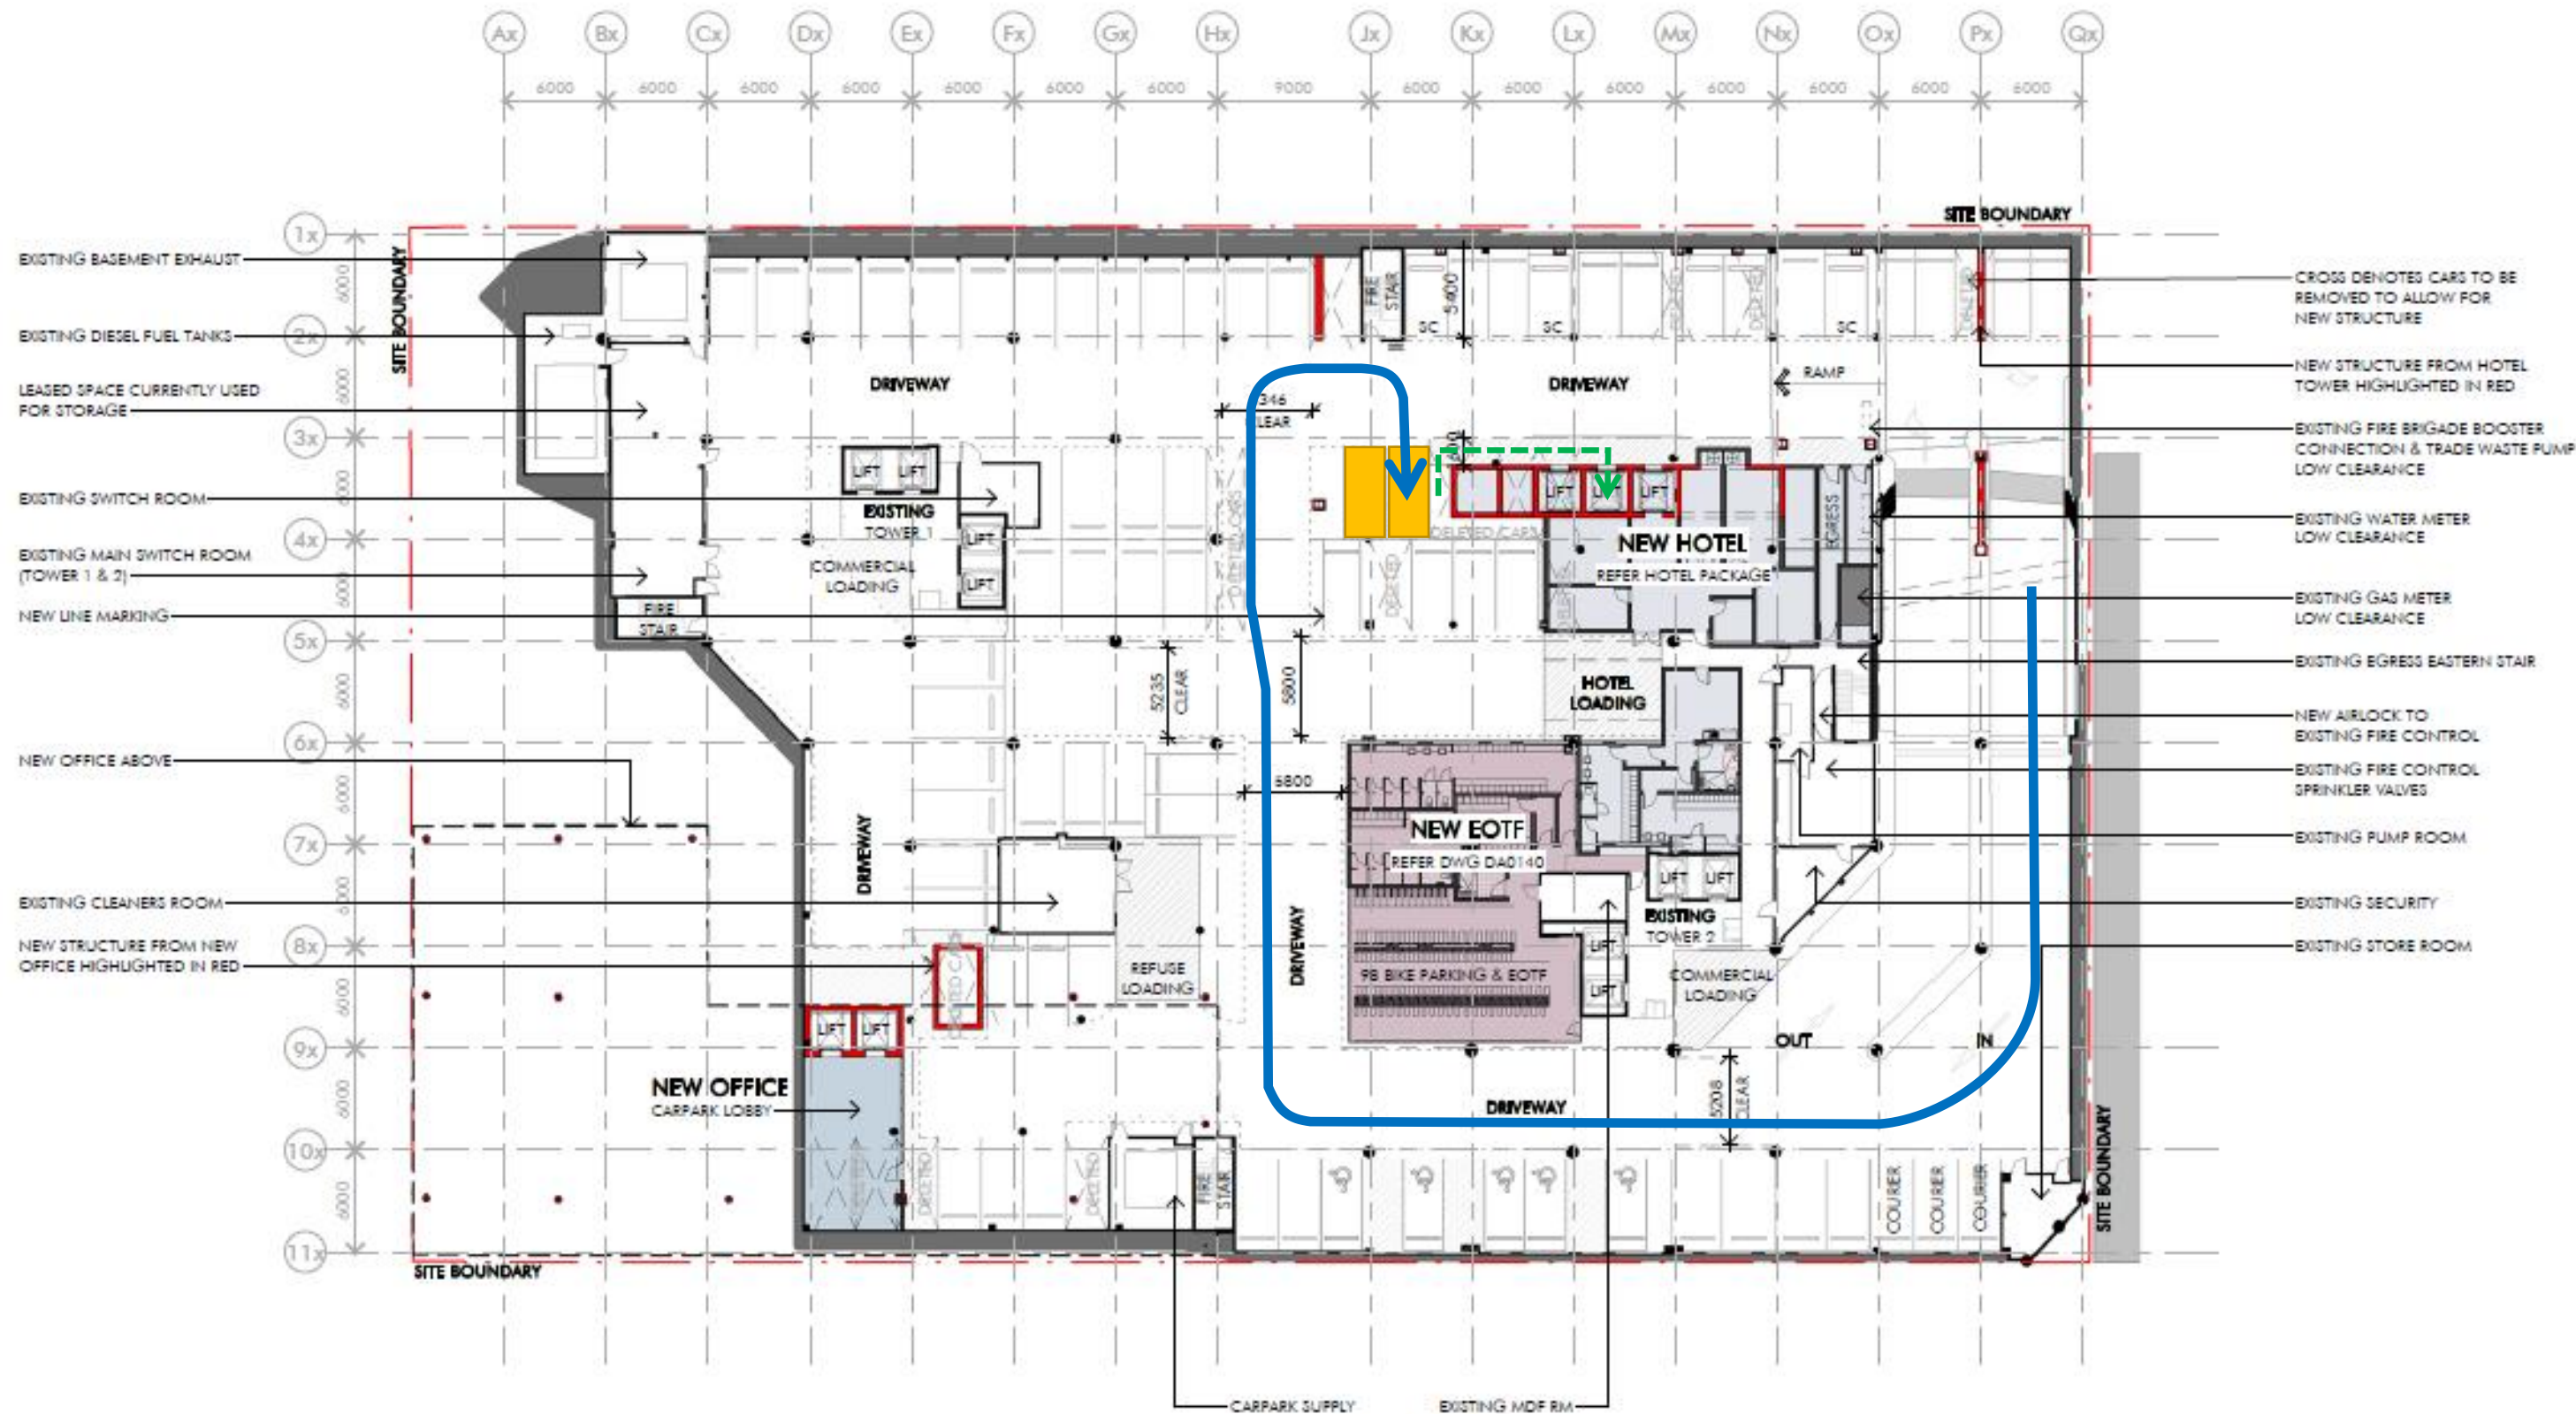






Hotel Drop-off at Basement 1:

Hotel vehicles proceed to Basement 1. Taxis/Uber have a 15 minute grace period after collecting ticket at boom gate. Hotel guests provided with access code.

- Drop-off bay
- Taxi/Uber/Private Vehicle access route
- Patron access to Hotel Lift

PARKING SUMMARY: BASEMENT 1

EXISTING CAR PARKS	= 101
COURIER	= 3
ACCESSIBLE	= 3
REMAINING CAR PARKS	= 61
COURIER	= 3
ACCESSIBLE	= 5

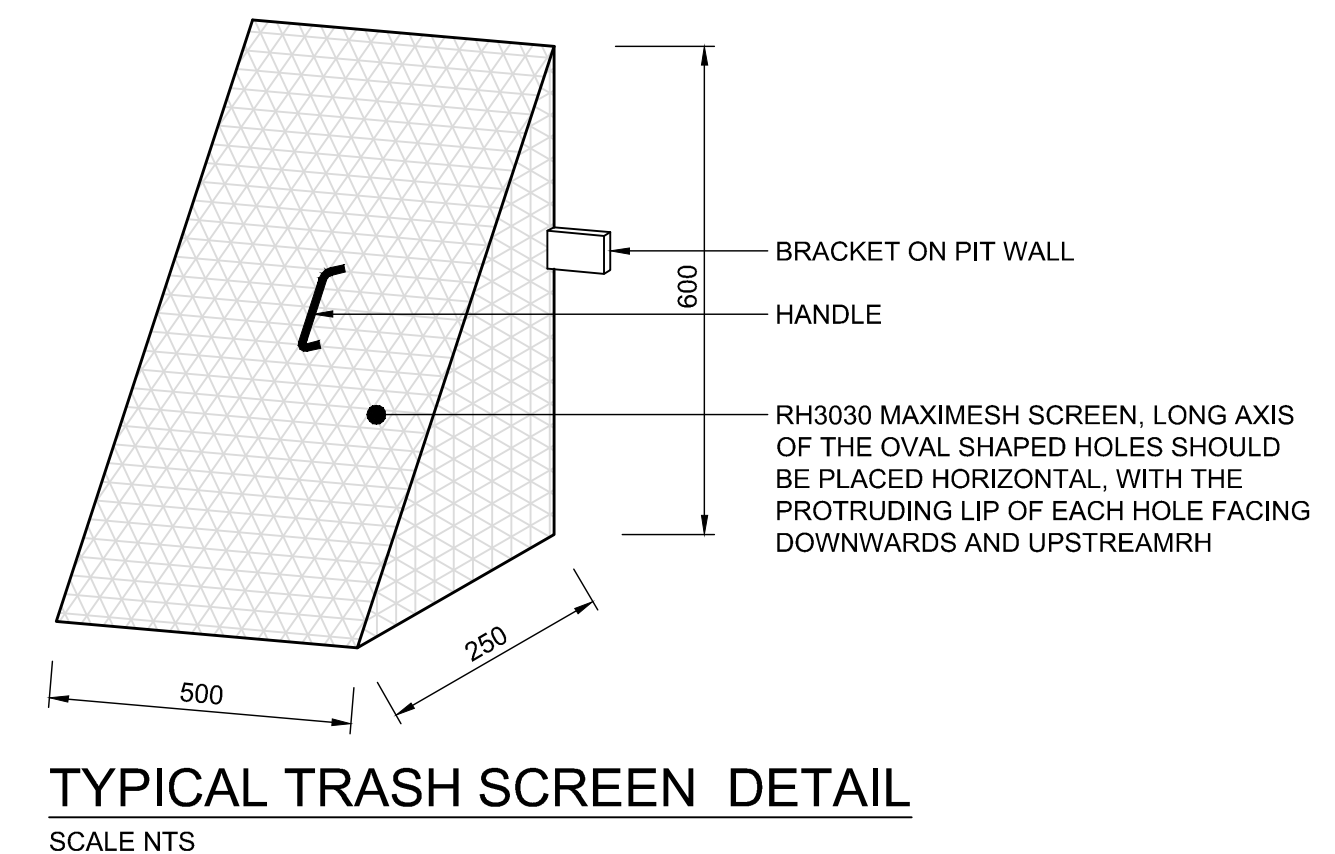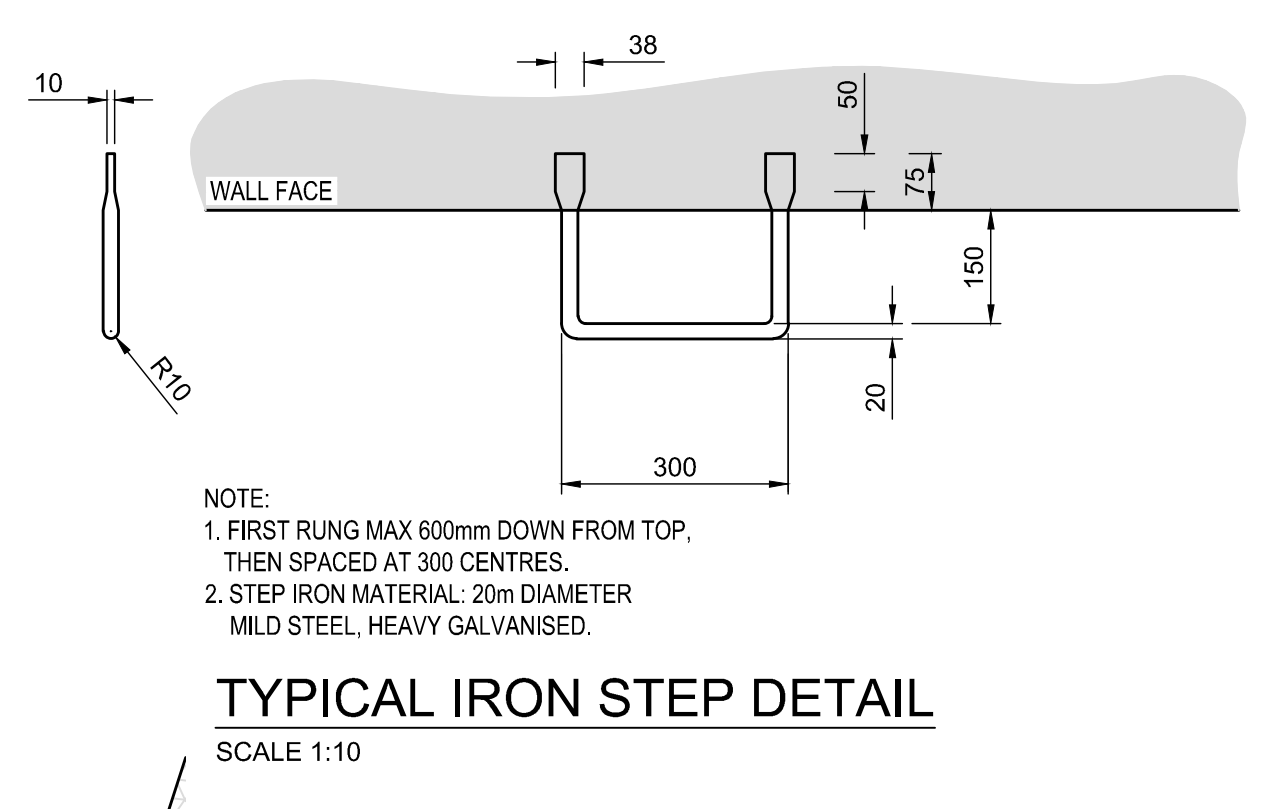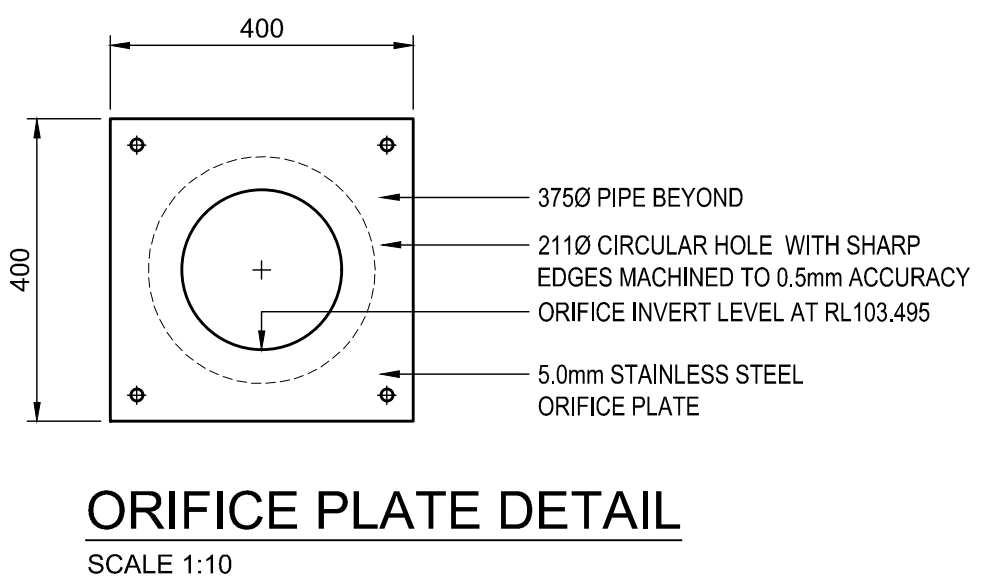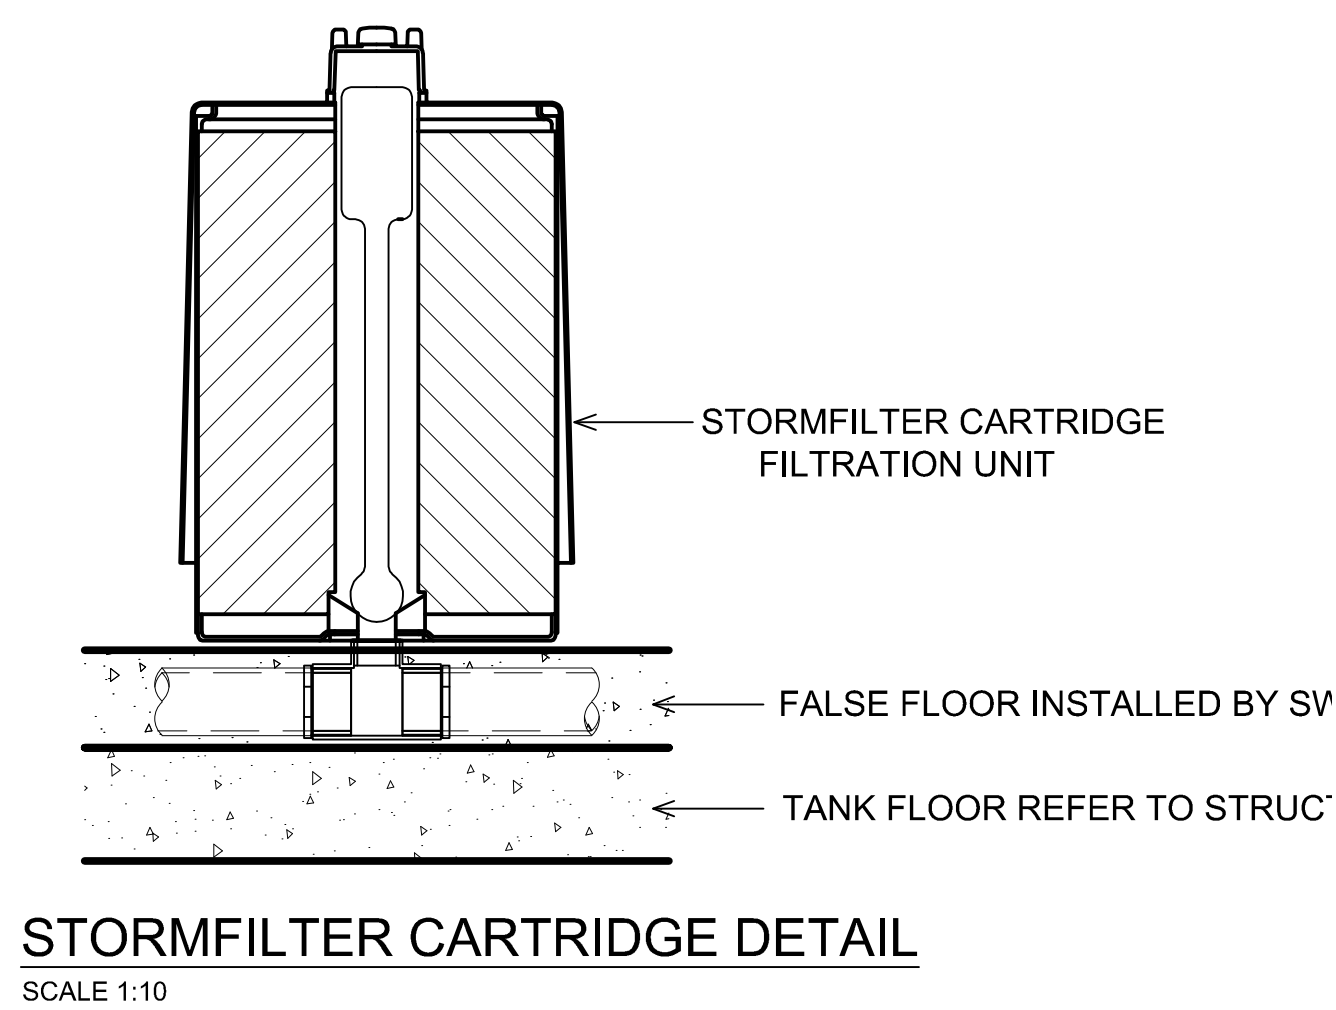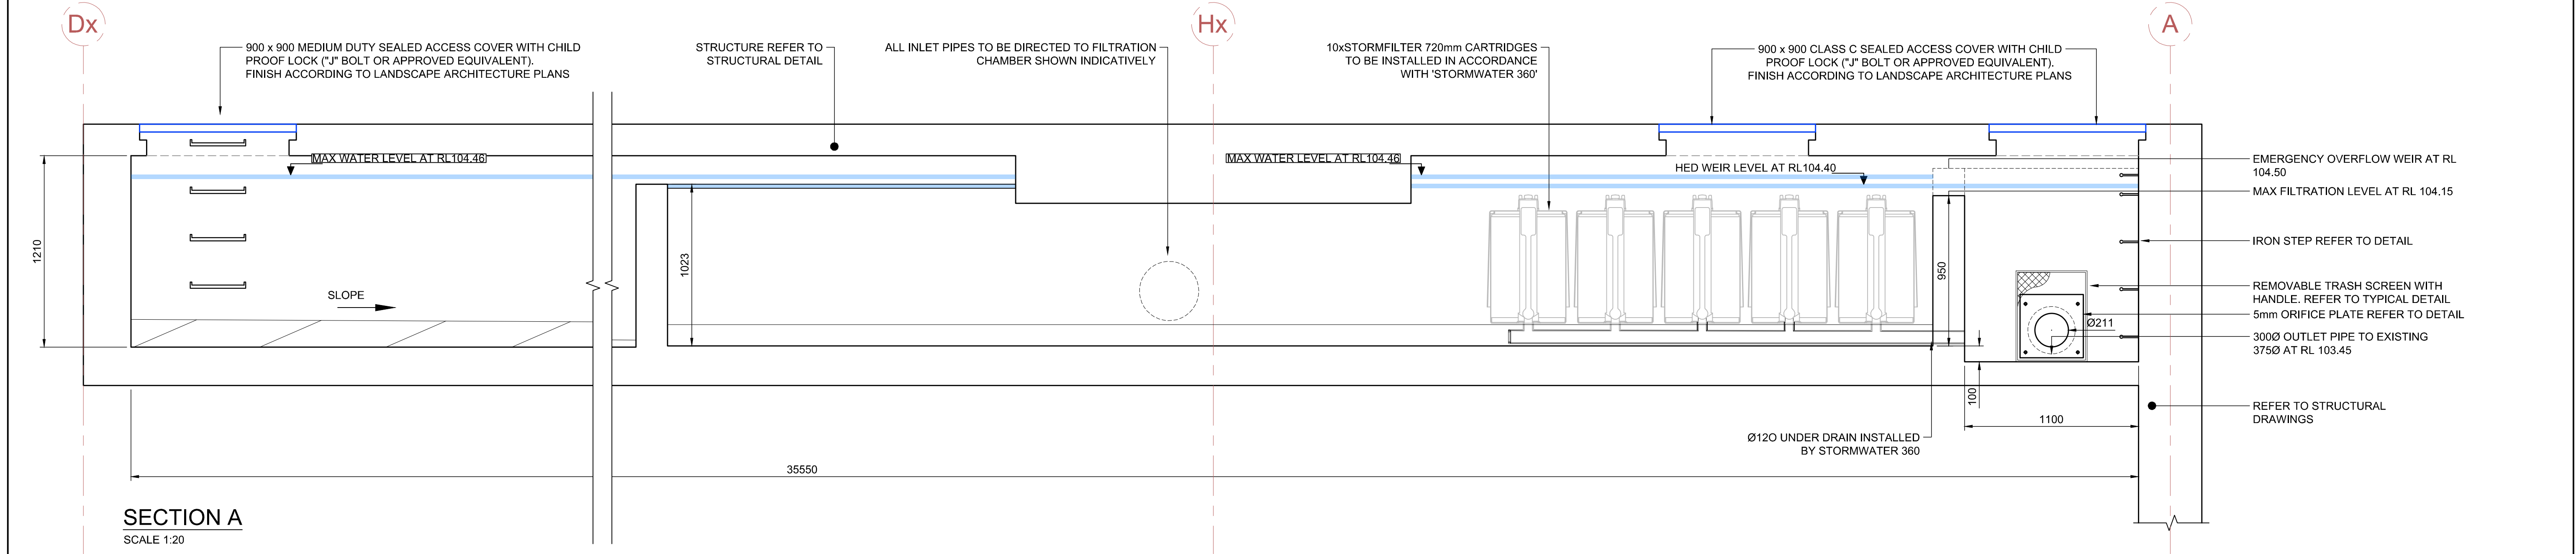

NOT FOR CONSTRUCTION

rev	date	description	dm	ch/k
3	16/11/18	AMENDED FOR DA	MM	KH
2	23/04/18	STATUS UPDATED	MM	QEJ
1	05/03/18	DEVELOPMENT APPLICATION ISSUE	MM	QEJ

rev	date	description	dm	ch/k



enstruct group pty ltd

Level 4, 2 Glen Street
Milsons Point NSW 2061
Australia

Telephone (02) 8904 1444
Facsimile (02) 8904 1555
www.enstruct.com.au

enstruct


project

475 VICTORIA AVENUE
CHATSWOOD

drawing title

ON-SITE DETENTION
TANK DETAILS SHEET 02

status			
DEVELOPMENT APPLICATION			
scale at A1 1:200	drawn by MM	checked KH	date MARCH-18
project no. 5355	drawing no. CV-0851	rev. 3	

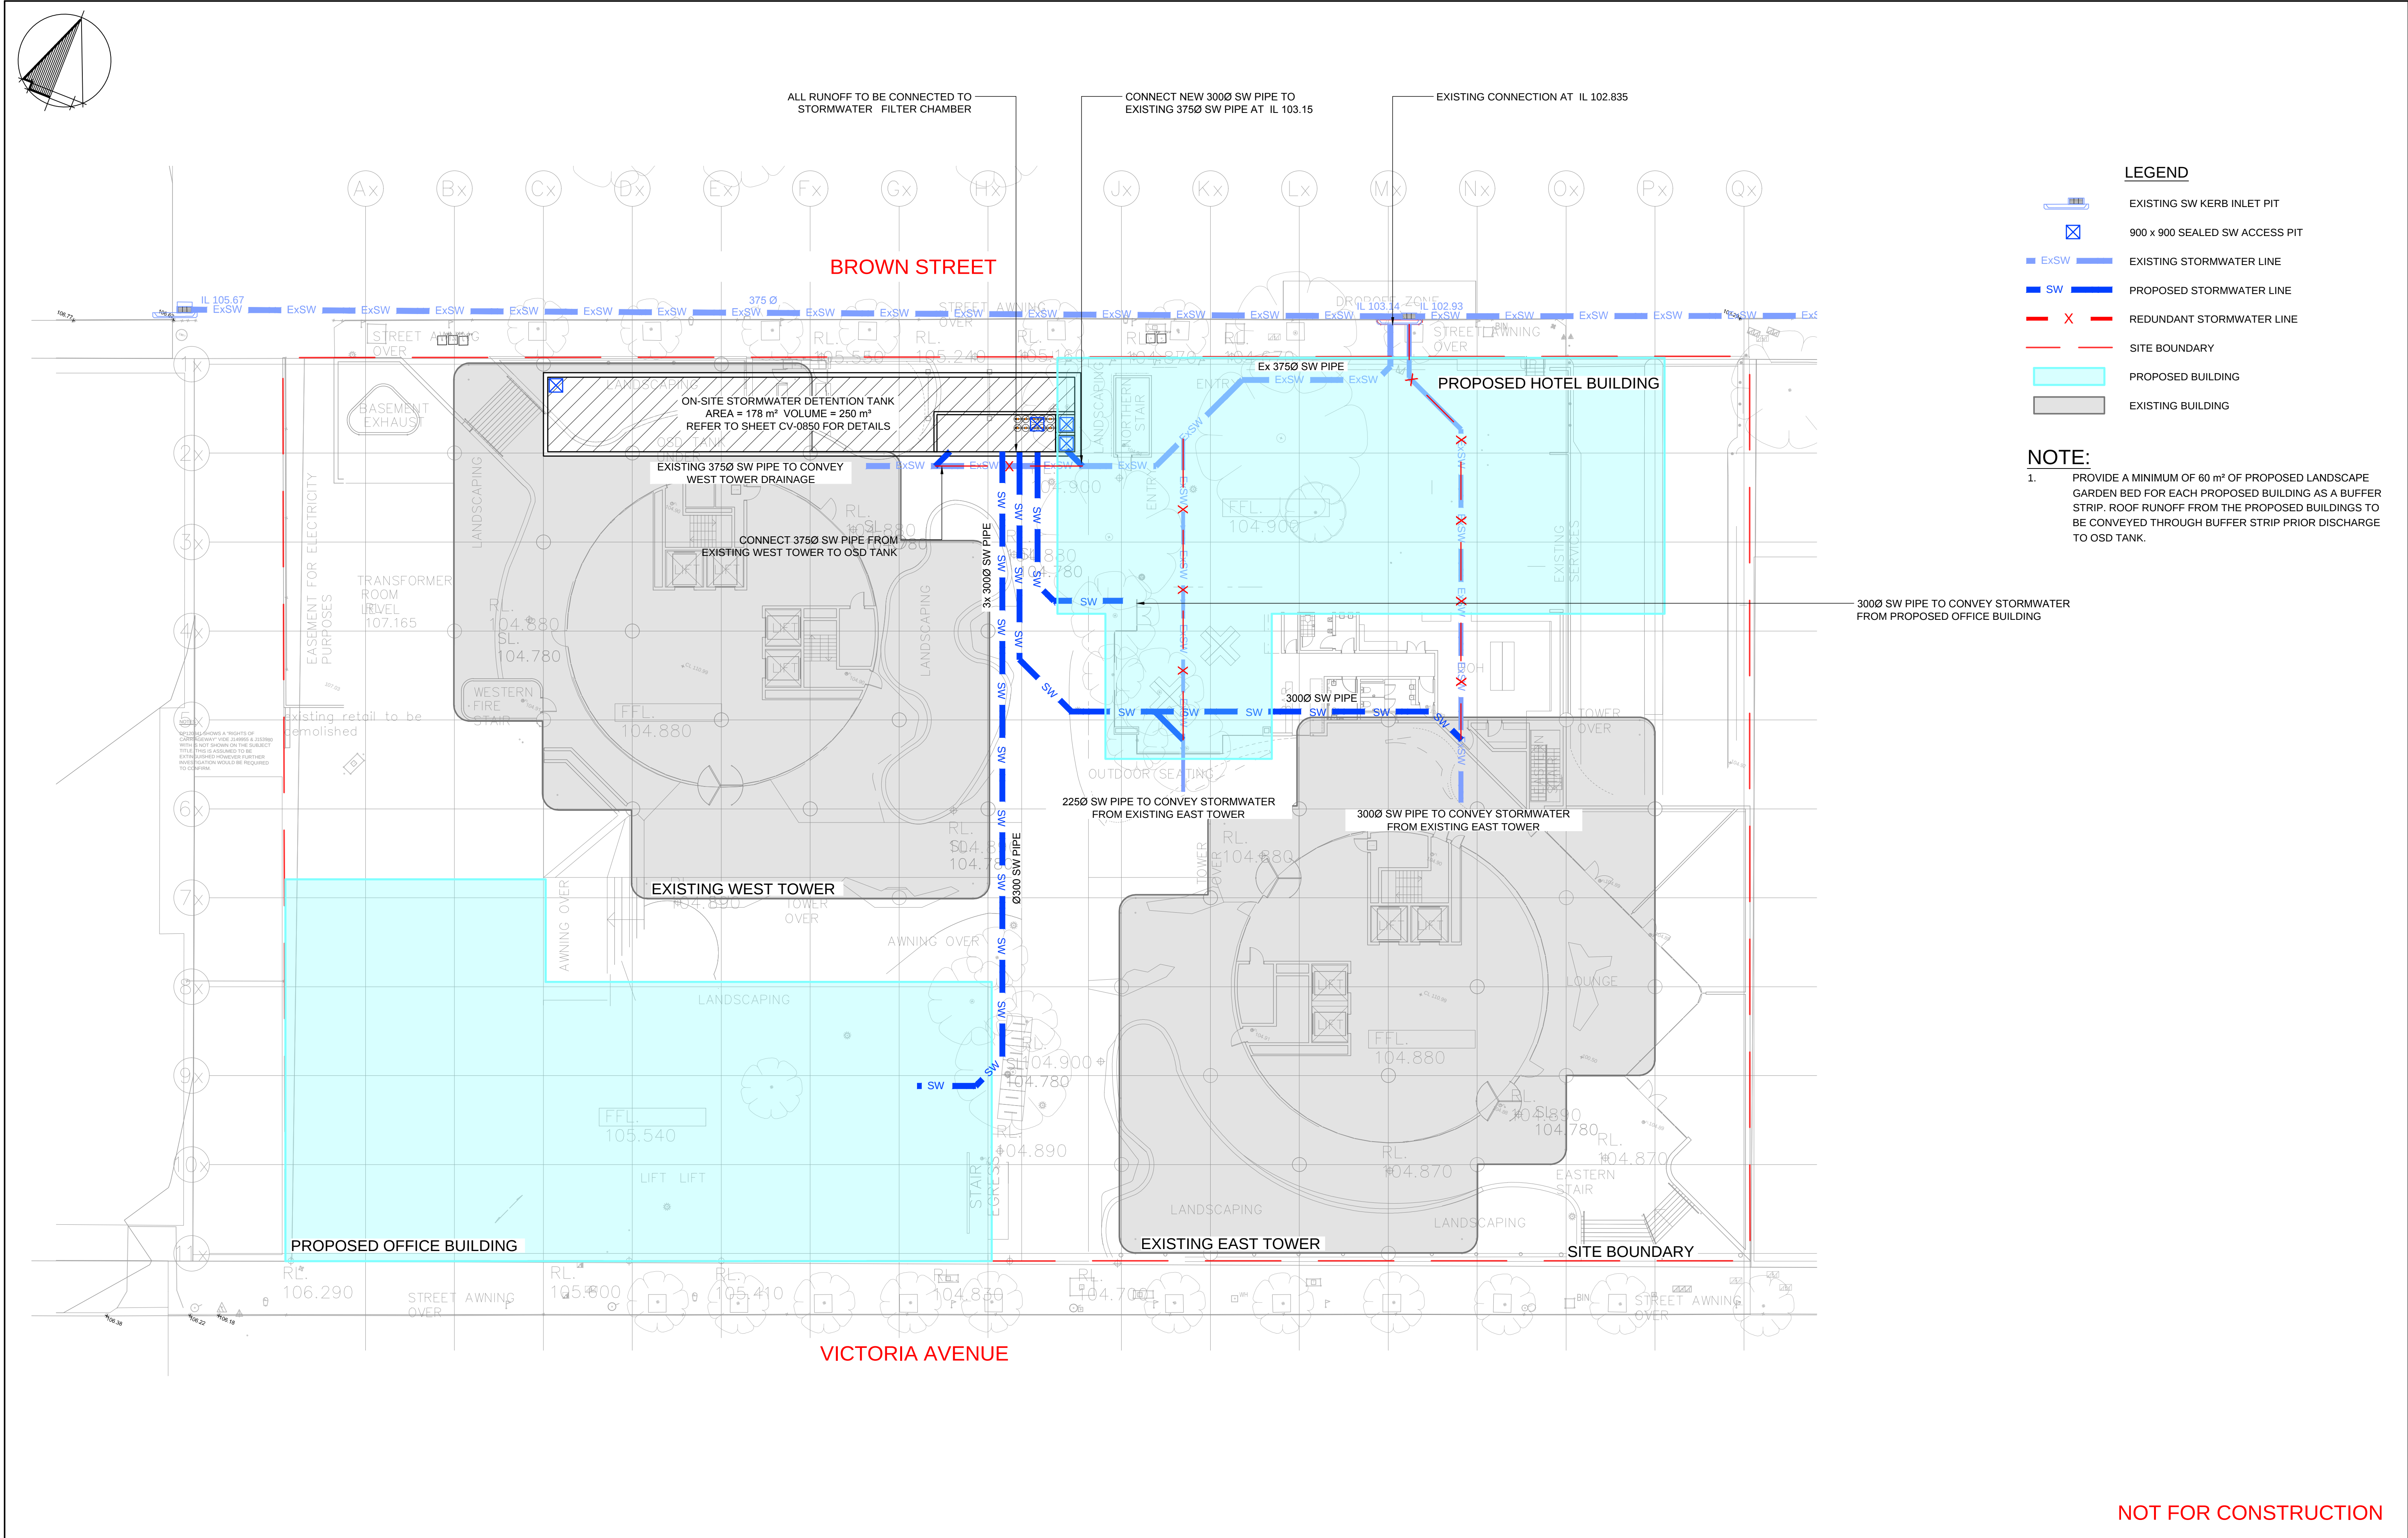

5	16/11/18	AMENDED FOR DA	MM	KH
4	07/08/18	AMENDED FOR DA	MM	QEJ
3	23/04/18	STATUS UPDATED	MM	QEJ
2	02/03/18	SW LAYOUT UPDATED	MM	WW
1	02/02/18	FOR DEVELOPMENT APPLICATION	MM	QEJ
rev	date	description	drn	ch/k

rev	date	description	drn	ch/k
-----	------	-------------	-----	------

rev	date	description	drn	ch/k
-----	------	-------------	-----	------

enstruct group pty ltd

Level 4, 2 Glen Street
Mills Point NSW 2061
Australia


Telephone (02) 8904 1444
Facsimile (02) 8904 1555
www.enstruct.com.au

enstruct


project
475 VICTORIA AVENUE
CHATSWOOD

drawing title
STORMWATER
MANAGEMENT PLAN

status			
DEVELOPMENT APPLICATION			
scale at A1	drawn by	checked	date
1:200	MM	QEJ	FEB-18
project no.	drawing no.	rev.	
5355	CV-0200	5	

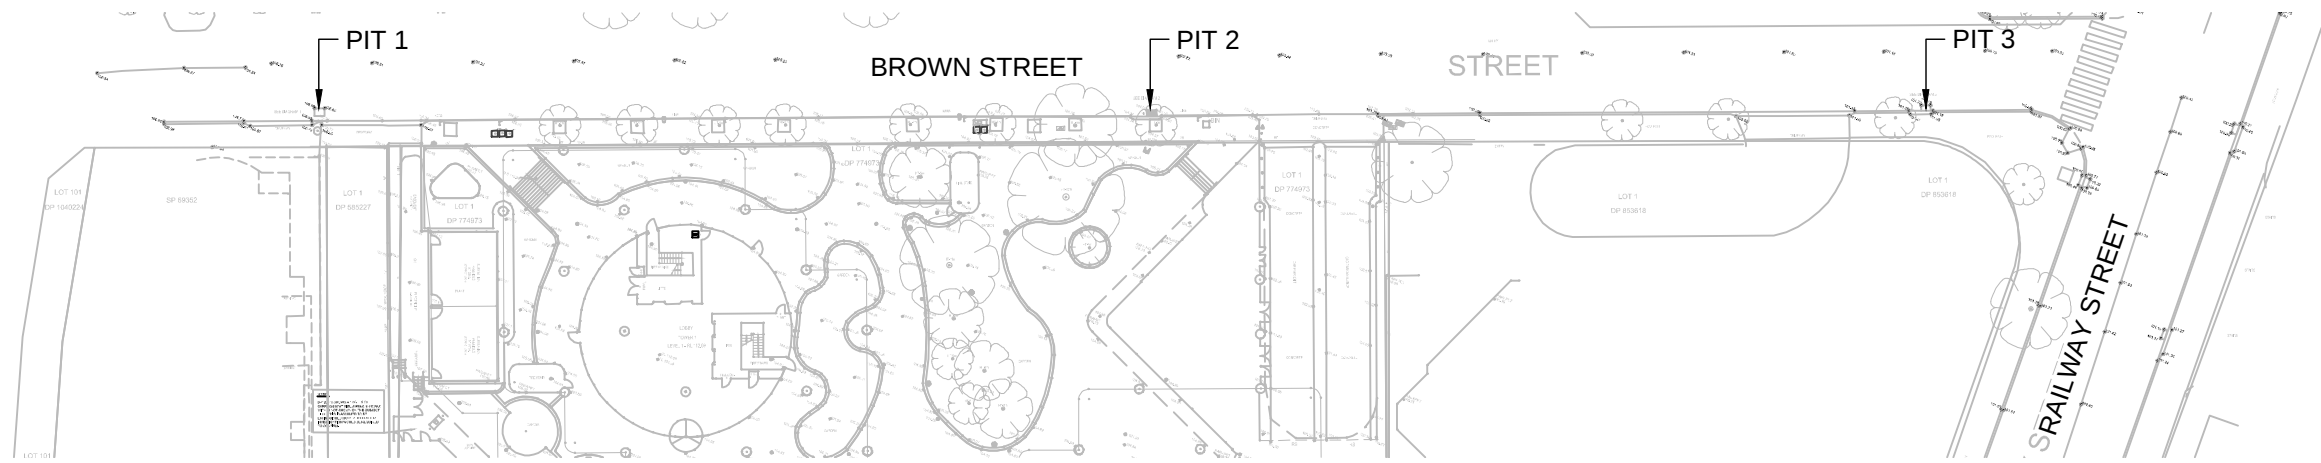

KEY PLAN
SCALE 1:500

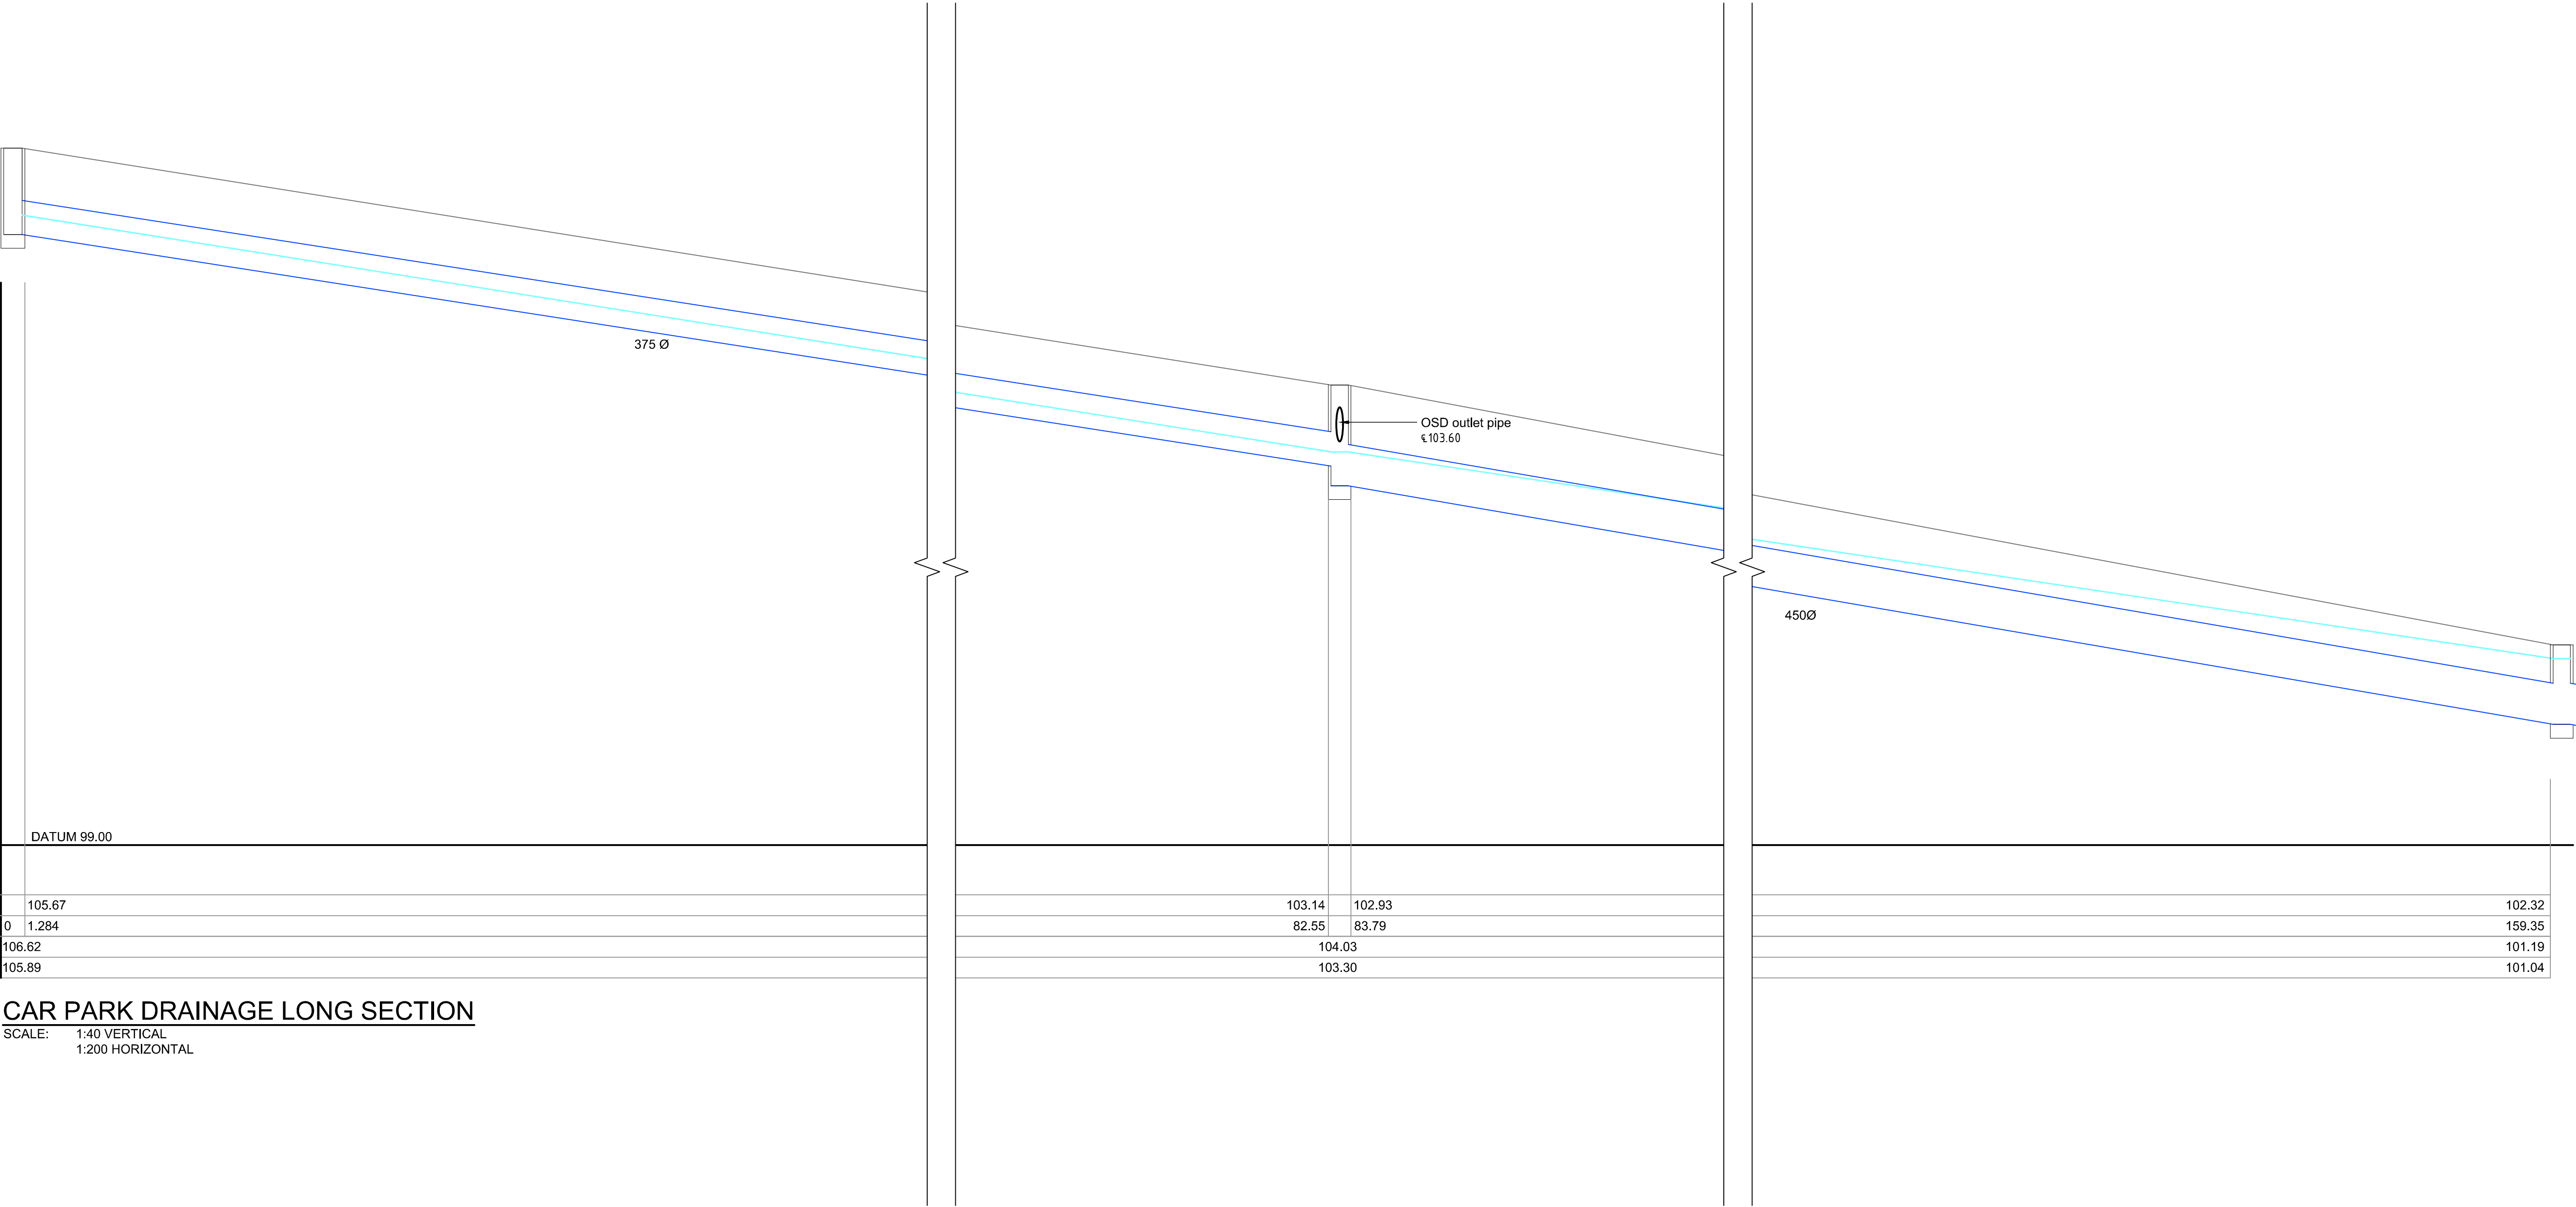

INVERT LEVEL	105.67	103.14	102.93	102.32
CHAINAGE	0 1.284	82.55	83.79	159.35
SURFACE LEVEL	106.62	104.03		101.19
HYDRAULIC GRADE LEVEL	105.89	103.30		101.04

CAR PARK DRAINAGE LONG SECTION
SCALE: 1:40 VERTICAL
1:200 HORIZONTAL

NOT FOR CONSTRUCTION

2	14/11/18	AMMENDED FOR DA	MM	KH
1	23/04/18	REVISED FOR DA	MM	QEJ
rev	date	description	dm	ch/k

rev	date	description	dm	ch/k

enstruct group pty ltd

Level 4, 2 Glen Street
Milsoms Point NSW 2061
Australia

Telephone (02) 8904 1444
Facsimile (02) 8904 1555
www.enstruct.com.au



project
475 VICTORIA AVENUE CHATSWOOD

drawing title
HYDRAULIC GRADE LINE ANALYSIS SCHEME

status

DEVELOPMENT APPLICATION			
scale at A1	drawn by	checked	date
NOTED	MM	QEJ	MARCH-18
project no.	drawing no.	rev.	
5355	CV-0852	2	