
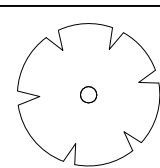
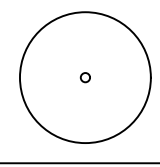
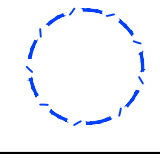


NOTES: THIS DOCUMENT IS CONFIDENTIAL AND CANNOT BE REDISTRIBUTE, ADVERTISED OR PASS ON TO ANY OTHER PARTY WITHOUT APPROVED BY D&E OR BUTLER AND CO ARCHITECTS

LEGEND:	
	EXISTING TREES
	PROPOSED TREES
	TREE PROTECTION FENCE RADIUS AS PER ARBORIST REPORT
	PROPOSED CONSTRUCTION FENCE

S.No	Environmental site management plan Council requirements	APPENDIX
1	Proposed changes to above-ground and sub soil drainage and location of discharge points	Refer to civil drawings
2	Location of land where groundcover must, as far as practicable, be maintained	Refer to civil drawings
3	Location of any proposed site access, vehicular crossings and proposed temporary and permanent roads, including information on how sediment transfer from the site will be prevented.	Refer to civil drawings
4	Nature and extent of proposed earthworks	Refer to civil drawings
5	Location of all stockpiles and description of proposed containment	Refer to civil drawings
6	Location and types of all erosion and sediment control measures	Refer to civil drawings
7	Where applicable, proposed diversion routes for runoff around disturbed areas	Refer to civil drawings
8	Proposed storm water discharge points	Refer to civil drawings

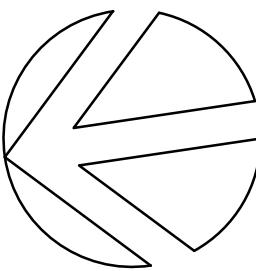

DA SUBMISSION

B	DELETED PROPOSED TREE REMOVAL	21.03.2019
A	REVISED TREE PROTECTION ZONES	18.10.2018
Rev.	Amendment	Date


Project
DoEAMD-17-301
KURING GAI HIGH SCHOOL

Client
DEPARTMENT OF EDUCATION

Drawing
ENVIRONMENTAL SITE MANAGEMENT PLAN

BUTLER & CO ARCHITECTS Pty Ltd
ARCHITECTS & INTERIOR DESIGNERS
27 Albert Ave. Chatswood NSW 2067
Phone (02) 9411 7311 Fax (02) 9419 2868

Drawn DK	Approved RB	Date 121 MAR 2019
Scale 1:500 @A1 1:1000 @A3	Drawing No. 1741/DA12	Revision B

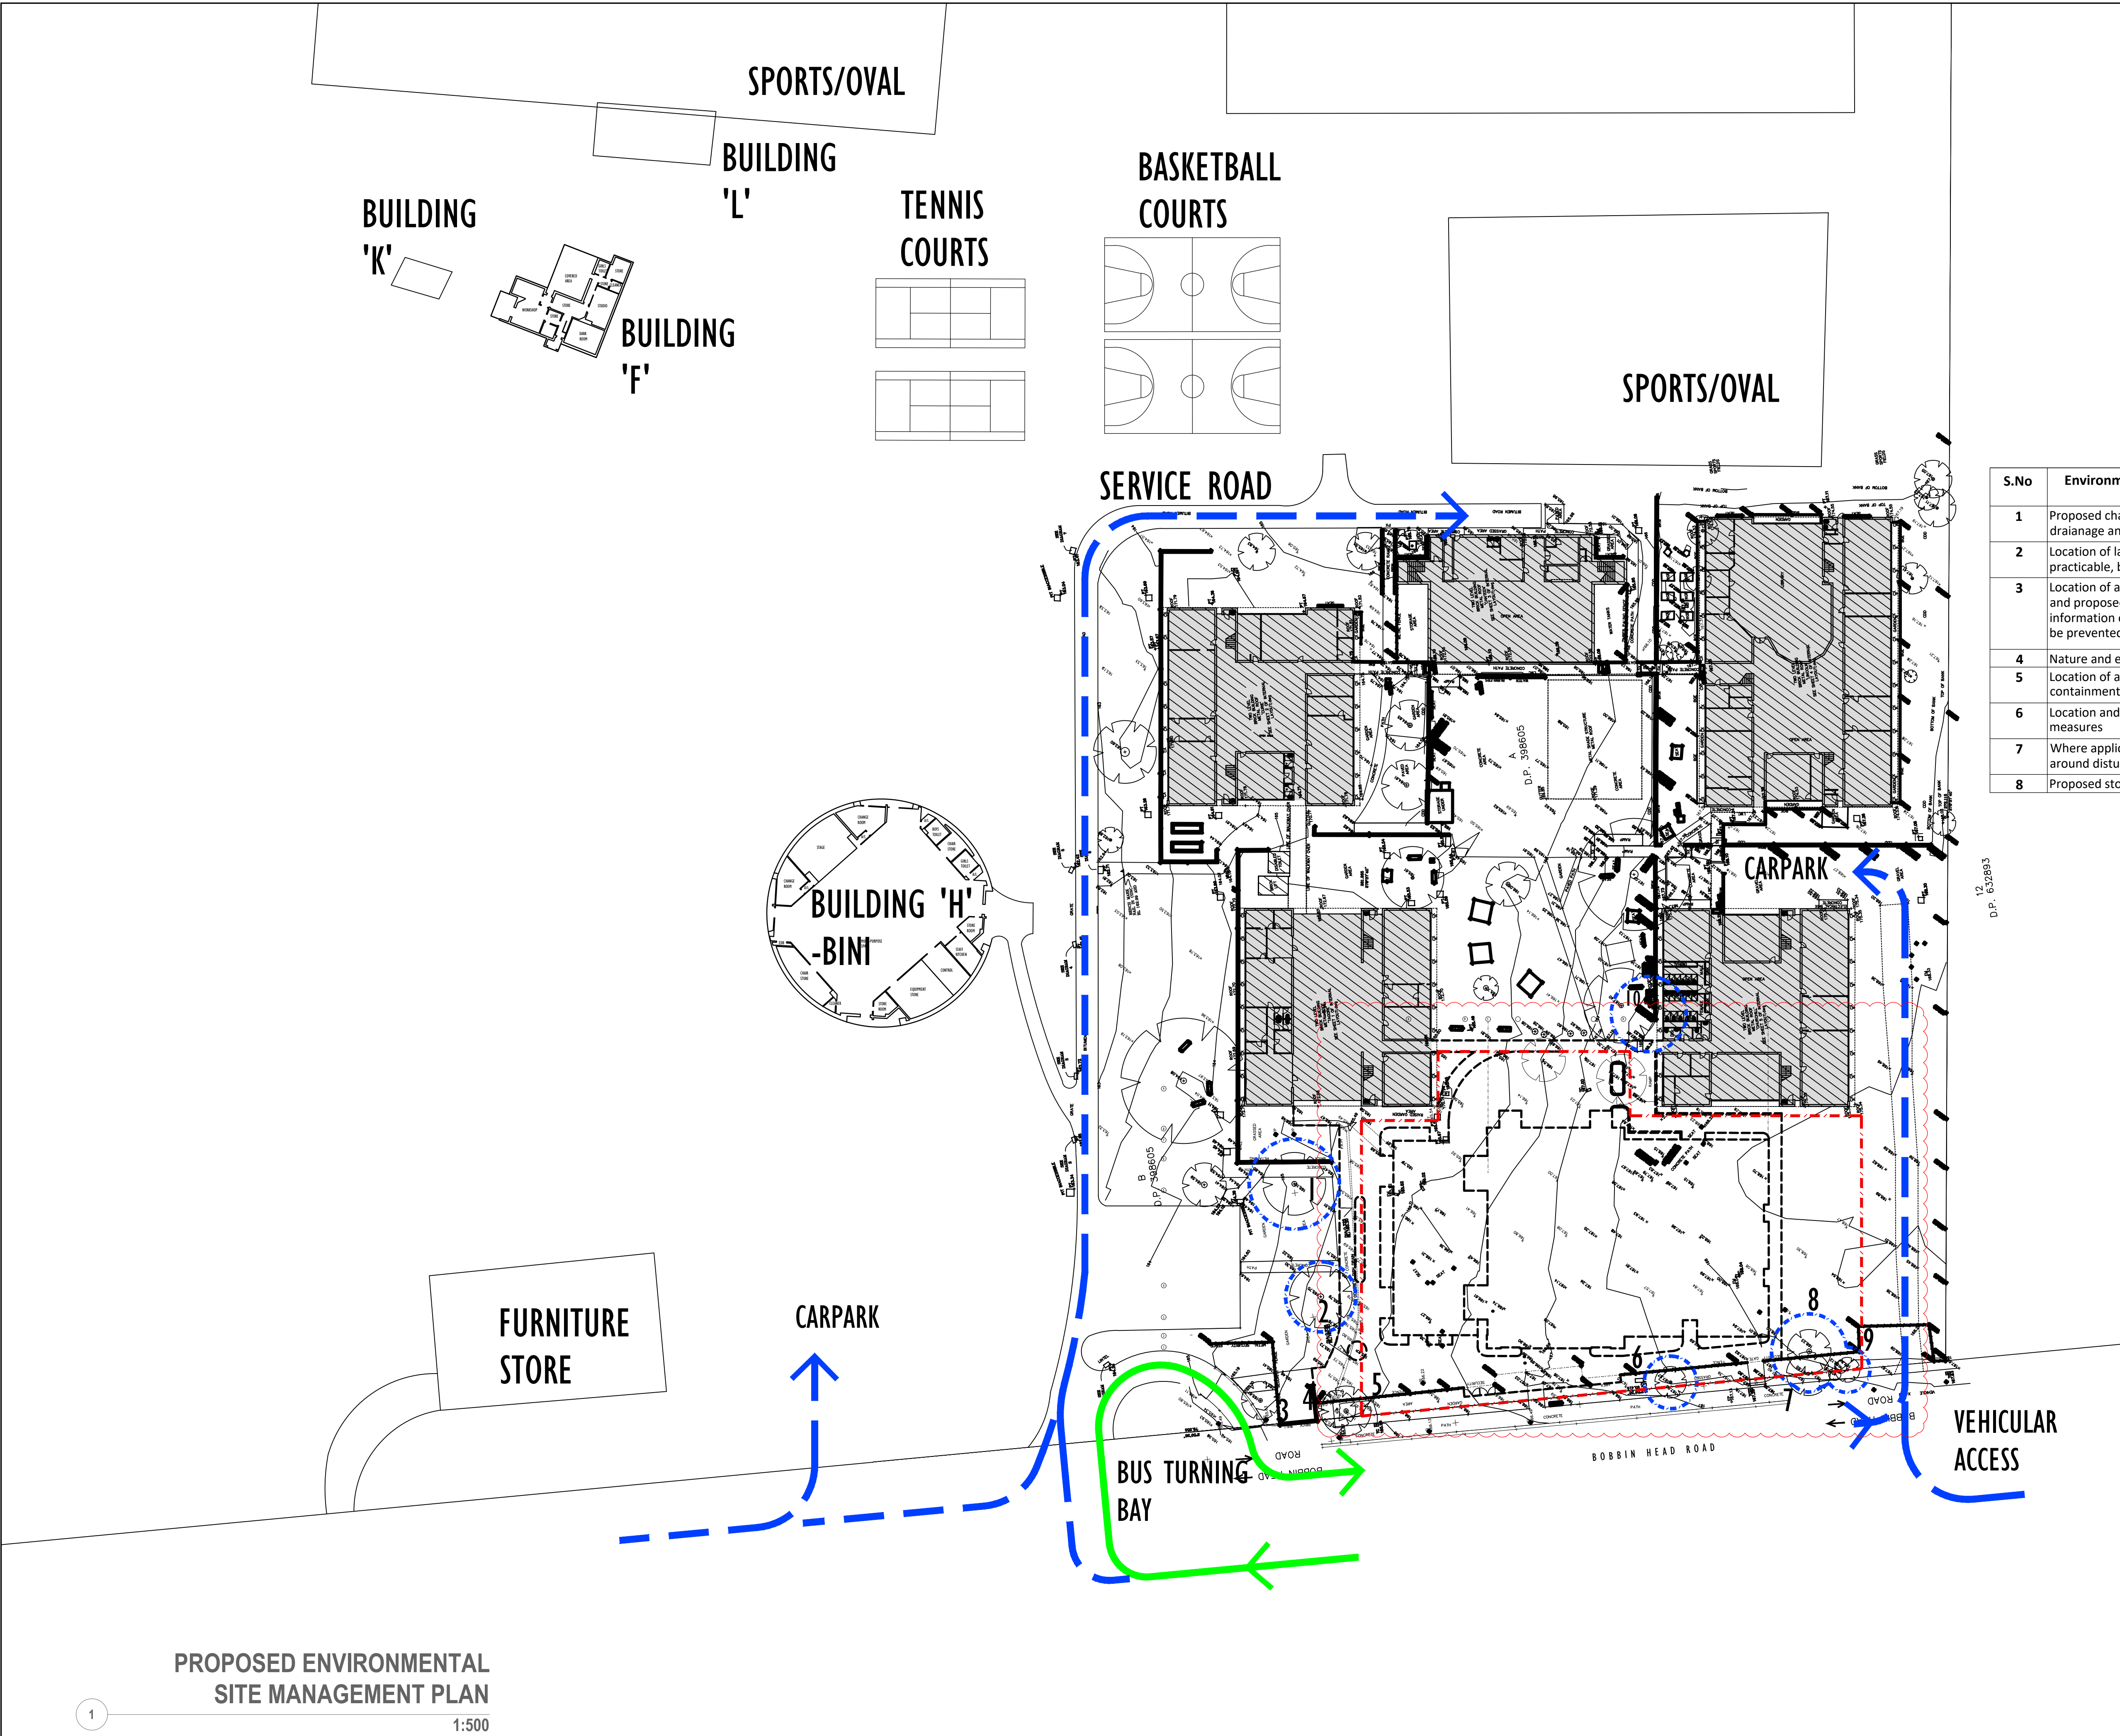

PROPOSED ENVIRONMENTAL
SITE MANAGEMENT PLAN

1:500