


EXISTING TREE SCHEDULE					
KEY	BOTANICAL NAME	DBH (mm)	Height (m)	Canopy Spread Radius (m)	Status
T1	POLYSPORA AXILLARIS	251	5	5	RETAIN
T2	EUCALYPTUS SIDEROXYLON	1000	13	10	RETAIN
T3	SYNCARPIA GLOMULIFERA	375	6.5	5	REMOVE
T4	ANGOPHORA COSTATA	475	11	5	REMOVE
T5	ALLCASUARINA LITORALIS	70	5	3	REMOVE
T6	SYNCARPIA GLOMULIFERA	355	7	3.5	REMOVE
T7	CALLISTEMON VIMINALIS	200	5.5	3.5	REMOVE
T8	EUCALYPTUS CAMALDULENSIS	420	10	5	REMOVE
T9	SYNCARPIA GLOMULIFERA	202	6	2.5	REMOVE
T10	SYNCARPIA GLOMULIFERA	260	8	4	REMOVE
T11	CALLISTEMON SALIGNUS	310	7	4	REMOVE
T12	PYRUS CALLERYANA	570	8	10	REMOVE
T13	FRAXINUS SP.	200	5	6	REMOVE
T14	CARYA ILLINOENSIS	500	13	4	REMOVE
T15	EUCALYPTUS ROBUSTA	420	10	7	REMOVE
T16	EUCALYPTUS ROBUSTA	420	10	7	REMOVE
T17	EUCALYPTUS ROBUSTA	420	10	7	REMOVE
T18	EUCALYPTUS LEUCOXYLON	181	6	3	REMOVE
T19	EUCALYPTUS ROBUSTA	150	2	2	REMOVE
T20	EUCALYPTUS ROBUSTA	310	10	7	REMOVE
T21	EUCALYPTUS ROBUSTA	360	9.5	7	REMOVE
T22	EUCALYPTUS LEUCOXYLON	115	5	4	REMOVE
T23	EUCALYPTUS LEUCOXYLON	110	7	4	REMOVE
T24	EUCALYPTUS PANICULATA	430	12	8	REMOVE
T24A	SYNCARPIA GLOMULIFERA	123	5	3	REMOVE
T25	EUCALYPTUS ROBUSTA	255	10	7	REMOVE
T26	EUCALYPTUS ROBUSTA	350	9	6	RETAIN
T27	EUCALYPTUS ROBUSTA	380	10	7	RETAIN
T28	ANGOPHORA FLORIBUNDA	300	9.5	4	RETAIN
T29	EUCALYPTUS PILULARIS	590	17	7	RETAIN
T30	PINUS RADIATA	1160	19	9	RETAIN
T31	EUCALYPTUS PILULARIS	361	6	6	RETAIN
T32	EUCALYPTUS PILULARIS	620	11	5	RETAIN
T33	EUCALYPTUS MICROCORVUS	630	10	5	RETAIN
T34	EUCALYPTUS RESINIFERA	220	11	7	RETAIN
T35	EUCALYPTUS MICROCORVUS	510	15	6	RETAIN
T36	PINUS RADIATA	440	10	8	RETAIN
T37	EUCALYPTUS PILULARIS	440	10	8	RETAIN
T38	EUCALYPTUS PILULARIS	450	13	6	RETAIN
T39	EUCALYPTUS PILULARIS	372	8	5	RETAIN
T40	PINUS RADIATA	690	11	4	RETAIN
T41	LEPHOSTEMON CONFERTUS	680	11.5	6	RETAIN
T42	LEPHOSTEMON CONFERTUS	460	10	5	RETAIN
T43	PINUS PATULA	1059	14	9	RETAIN
T44	EUCALYPTUS PILULARIS	450	14	7	RETAIN
T45	LEPHOSTEMON CONFERTUS	348	6	7	RETAIN
T46	EUCALYPTUS PILULARIS	550	9	8	RETAIN
T47	EUCALYPTUS PILULARIS	650	15	9	RETAIN
T187	EUCALYPTUS GRANDIS	970	22	9	RETAIN
T188	MELALEUCA QUINQUENERVIA	250	3	3	RETAIN
T189	MELALEUCA QUINQUENERVIA	250	3	3	RETAIN
T190	MELALEUCA QUINQUENERVIA	250	3	3	RETAIN
T191	MELALEUCA QUINQUENERVIA	250	3	3	RETAIN
T192	MELALEUCA QUINQUENERVIA	250	3	3	RETAIN
T194	CASUARINA CUNNINGHAMIANA	420	16	7	RETAIN
T195	CASUARINA CUNNINGHAMIANA	400	16	7	RETAIN
T197	CORYMBIA MACULATA	200	12.5	3	RETAIN
T200	LEPHOSTEMON CONFERTUS	394	6	6	RETAIN
T200A	CASUARINA CUNNINGHAMIANA	650	15	6	RETAIN

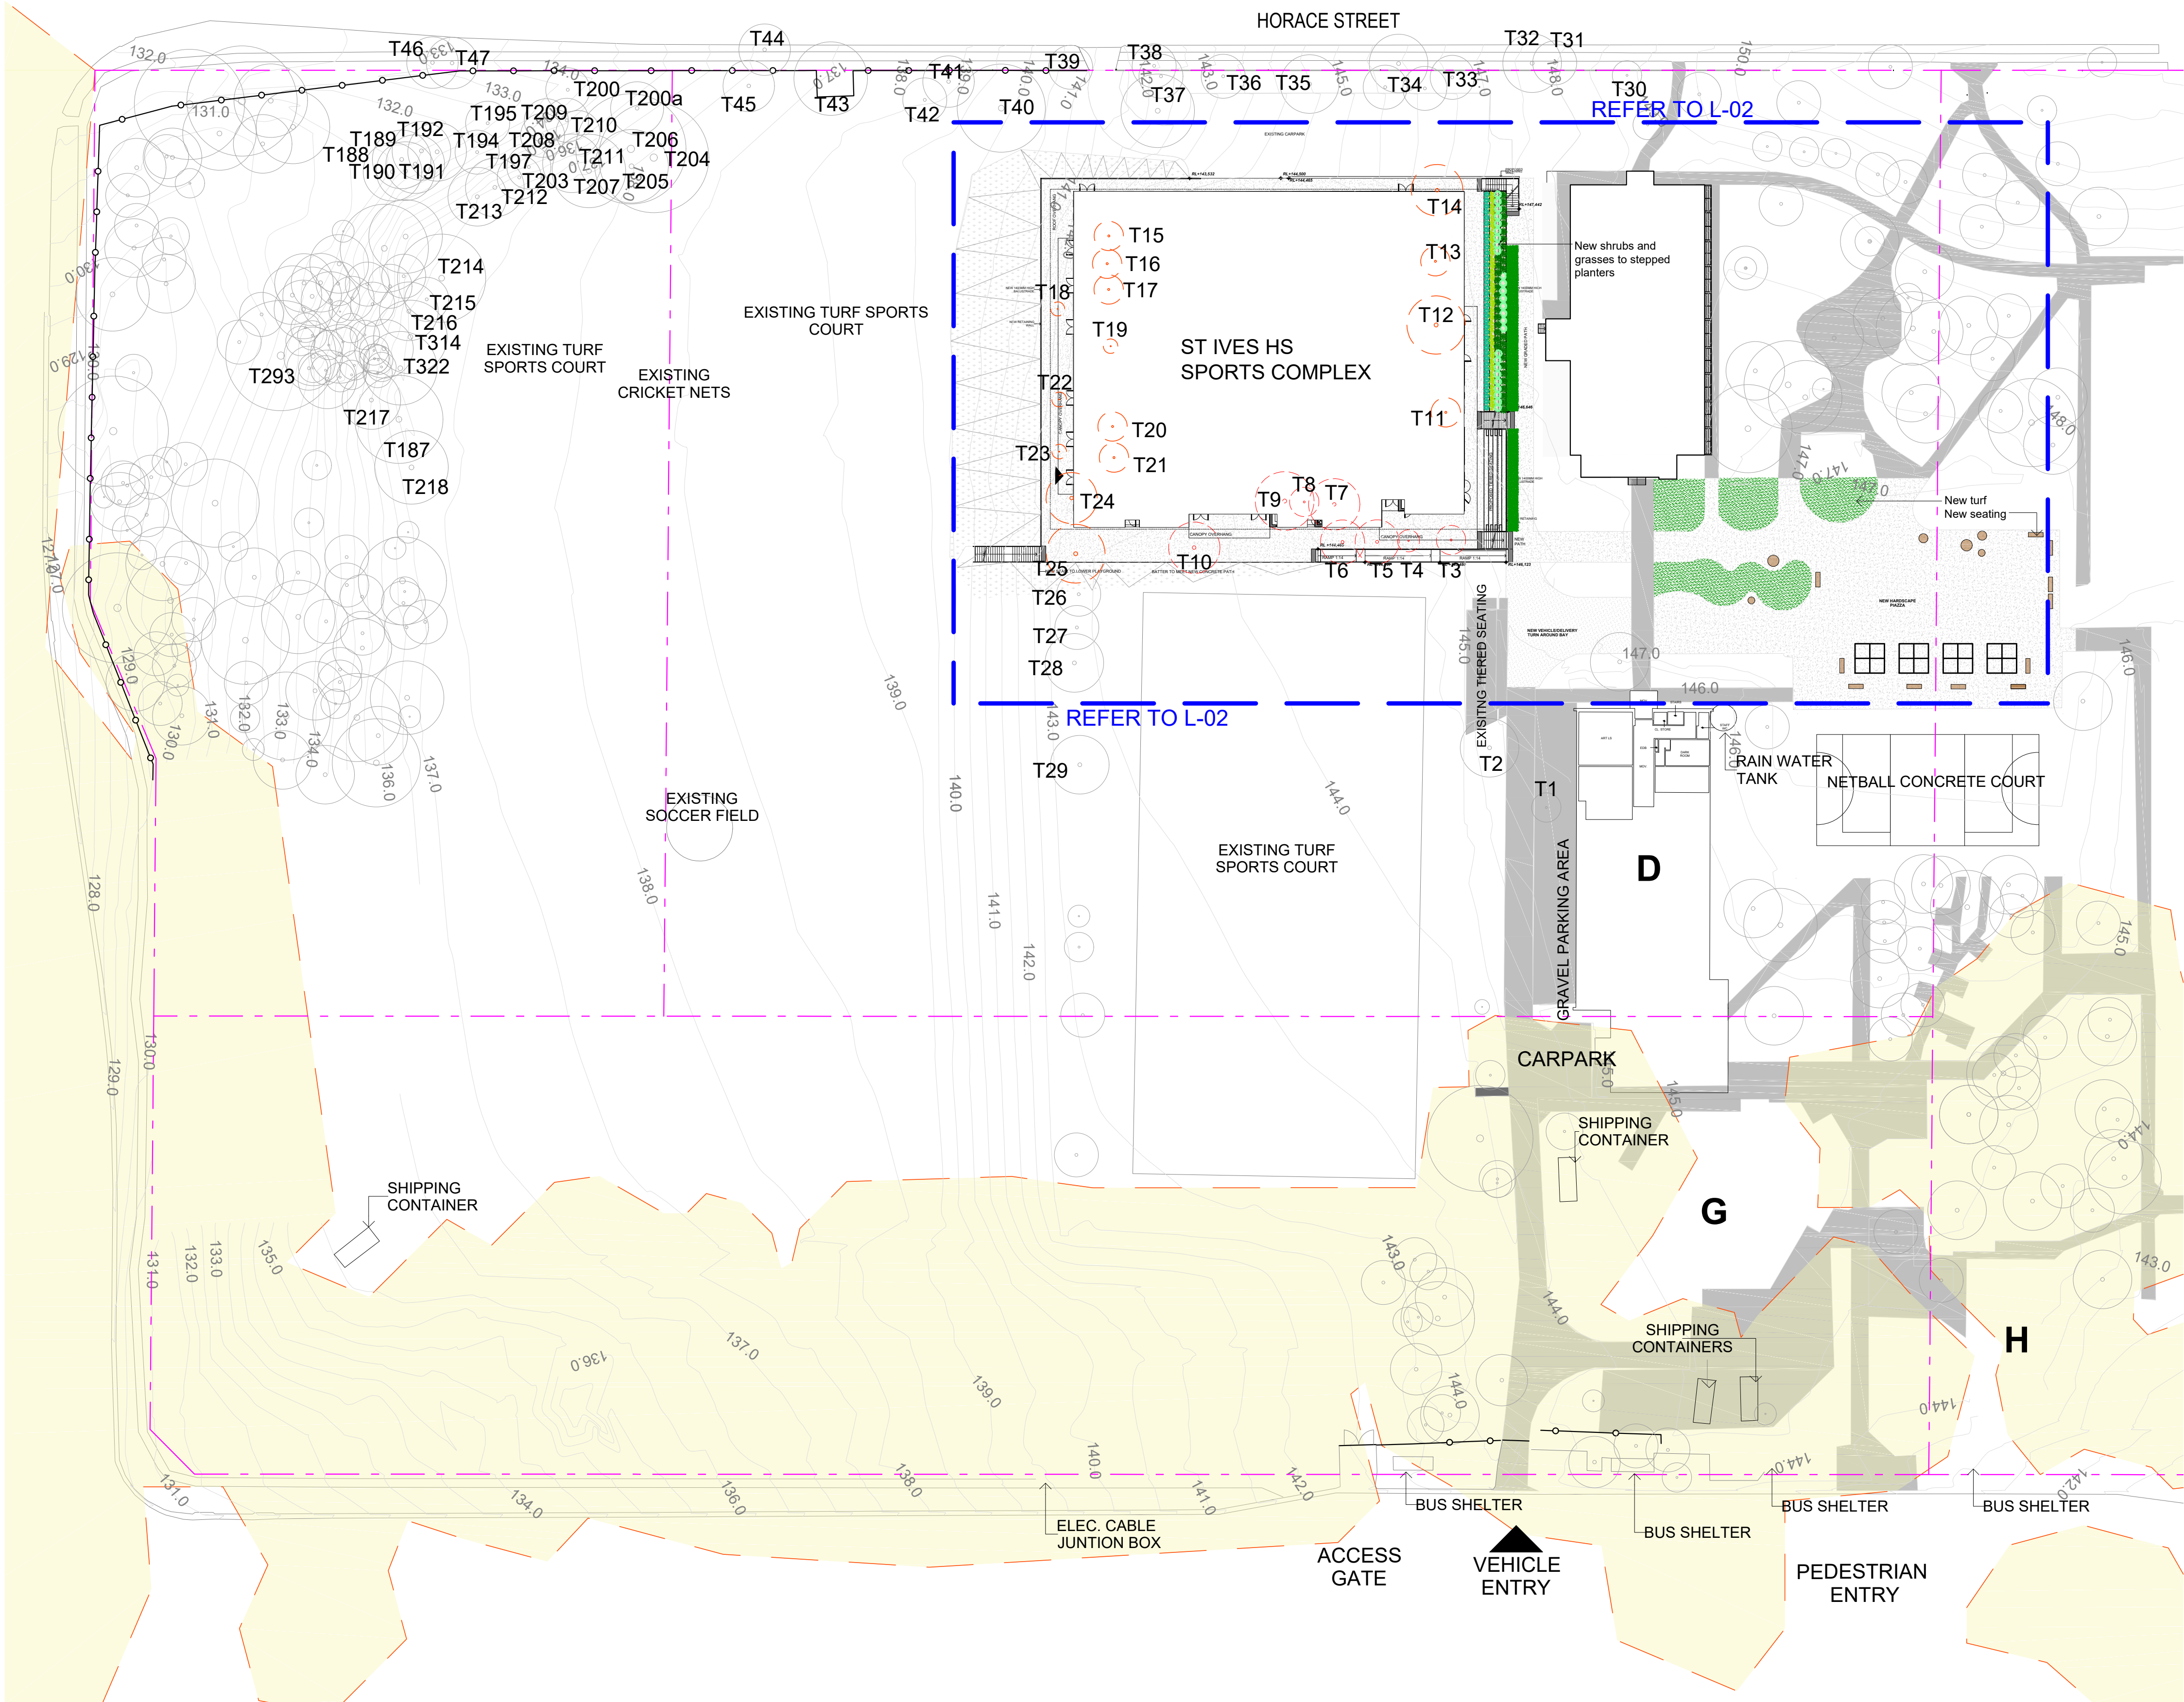

BOUNDARY

SEWER

EXISTING CONTOURS

ALUMINIUM EDGE

CONCRETE

SYDNEY TURPENTINE-IRONBARK FOREST

SEATING

TURF

MULCH

TREE TO BE RETAINED

TREE TO BE REMOVED
REFER TO ARBORIST REPORT

PROPOSED PLANT SCHEDULE					
KEY	BOTANICAL NAME	COMMON NAME	QTY	MATURE HGT	POT SIZE
WF	SHRUBS WESTRINGIA FRUTICOSA 'GREY BOX'	GREY BOX WESTRINGIA	26	0.4m	200mm
LM	GRASSES / GROUND COVERS LIRIOPE MUSCARI 'ISABELLA'	ISABELLA	39	0.4m	200mm
LL	LOMANDRA LONGIFOLIA 'SUNGOLD'	VARIEGATED LOMANDRA	35	0.6m	200mm
TT	TRACHELOSPERMUM 'TRICOLOUR'	TRICOLLOUR	60	0.3m	200mm



Westringia fruticosa 'Grey Box'



Liriope muscari 'Isabella'



Lomandra longifolia 'Sungold'



Trachelospermum 'Tricolour'

