


PART A

PART B



OVERALL STREETSCAPE ELEVATION FOR INFORMATION. REFER BELOW FOR DETAILS

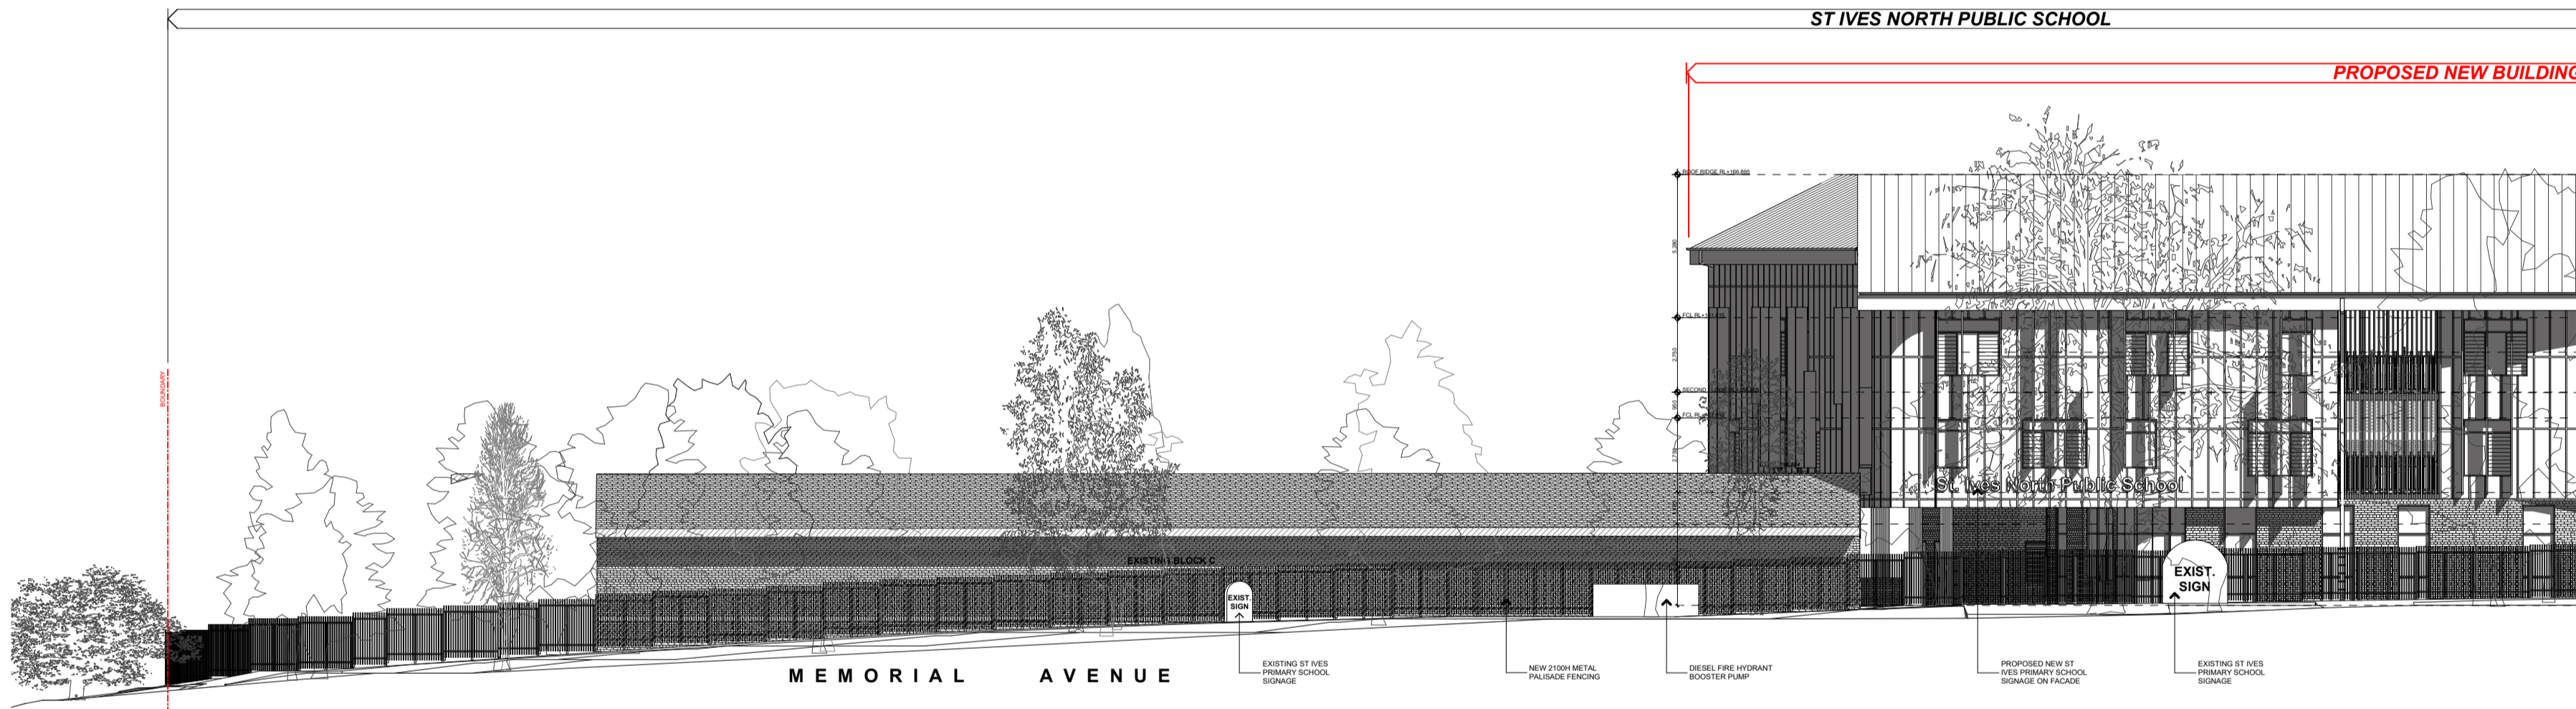

A
-

PART A: PROPOSED DEVELOPMENT
1:200



B
-

PART B: PROPOSED DEVELOPMENT
1:200

© COPYRIGHT JDH ARCHITECTS PTY. LTD.
THE CONTRACTOR SHALL CHECK AND VERIFY ALL DIMENSIONS AND VERIFY ALL ERRORS AND OMISSIONS TO THE ARCHITECT. USE FIGURATIVE DIMENSIONS. DO NOT SCALE THE DRAWINGS. DRAWINGS SHALL NOT BE USED FOR CONSTRUCTION PURPOSES UNTIL ISSUED BY THE ARCHITECT FOR CONSTRUCTION.

Rev	Date	By	Issue Name	CK
01	3/10/2018	GL	95% Issue for Information	TH
02	9/10/2018	CH	ISSUED FOR DA	ZK

Project Manager



Planning



Building Certifier



Landscape



Mechanical, Electrical & Hydraulic, Structural, Civil Engineering Consultant



Architect
JDH architects
JDH ARCHITECTS PTY. LTD.
info@jdharchitects.com.au
ABN: 27 110 978 802
ACK: 110 978 802
NOMINATED ARCHITECT:
JAYNE HARRISON (7403)
44 Little Oxford Street
Darlinghurst, NSW 2010
Telephone: 02 9261 9697
www.jdharchitects.com.au

Client
NSW Education
Level 8, 259 George Street
Sydney NSW, 2000
ST IVES NORTH SCHOOL


Project Name
ST IVES NORTH PS
87 Memorial Ave
St Ives NSW 2075
LOT24 / DP30558

Drawing Title
STREETSCAPE ELEVATION
Scale: 1:200 @A1 Date: 9/10/2018
Drawn: DF Checked: CW

Project No. Drawing No. Rev.
1029 DA82 02


QUALITY CERTIFIED ISO 9001
INITIALLY THE 'DRAWN AND THE CHECK BOXES' CONFIRMS THAT THIS DRAWING HAS BEEN PREPARED IN CONFORMANCE WITH JDH ARCHITECTS Q.M.S. PROCEDURES.


Status: **DEVELOPMENT APPLICATION**

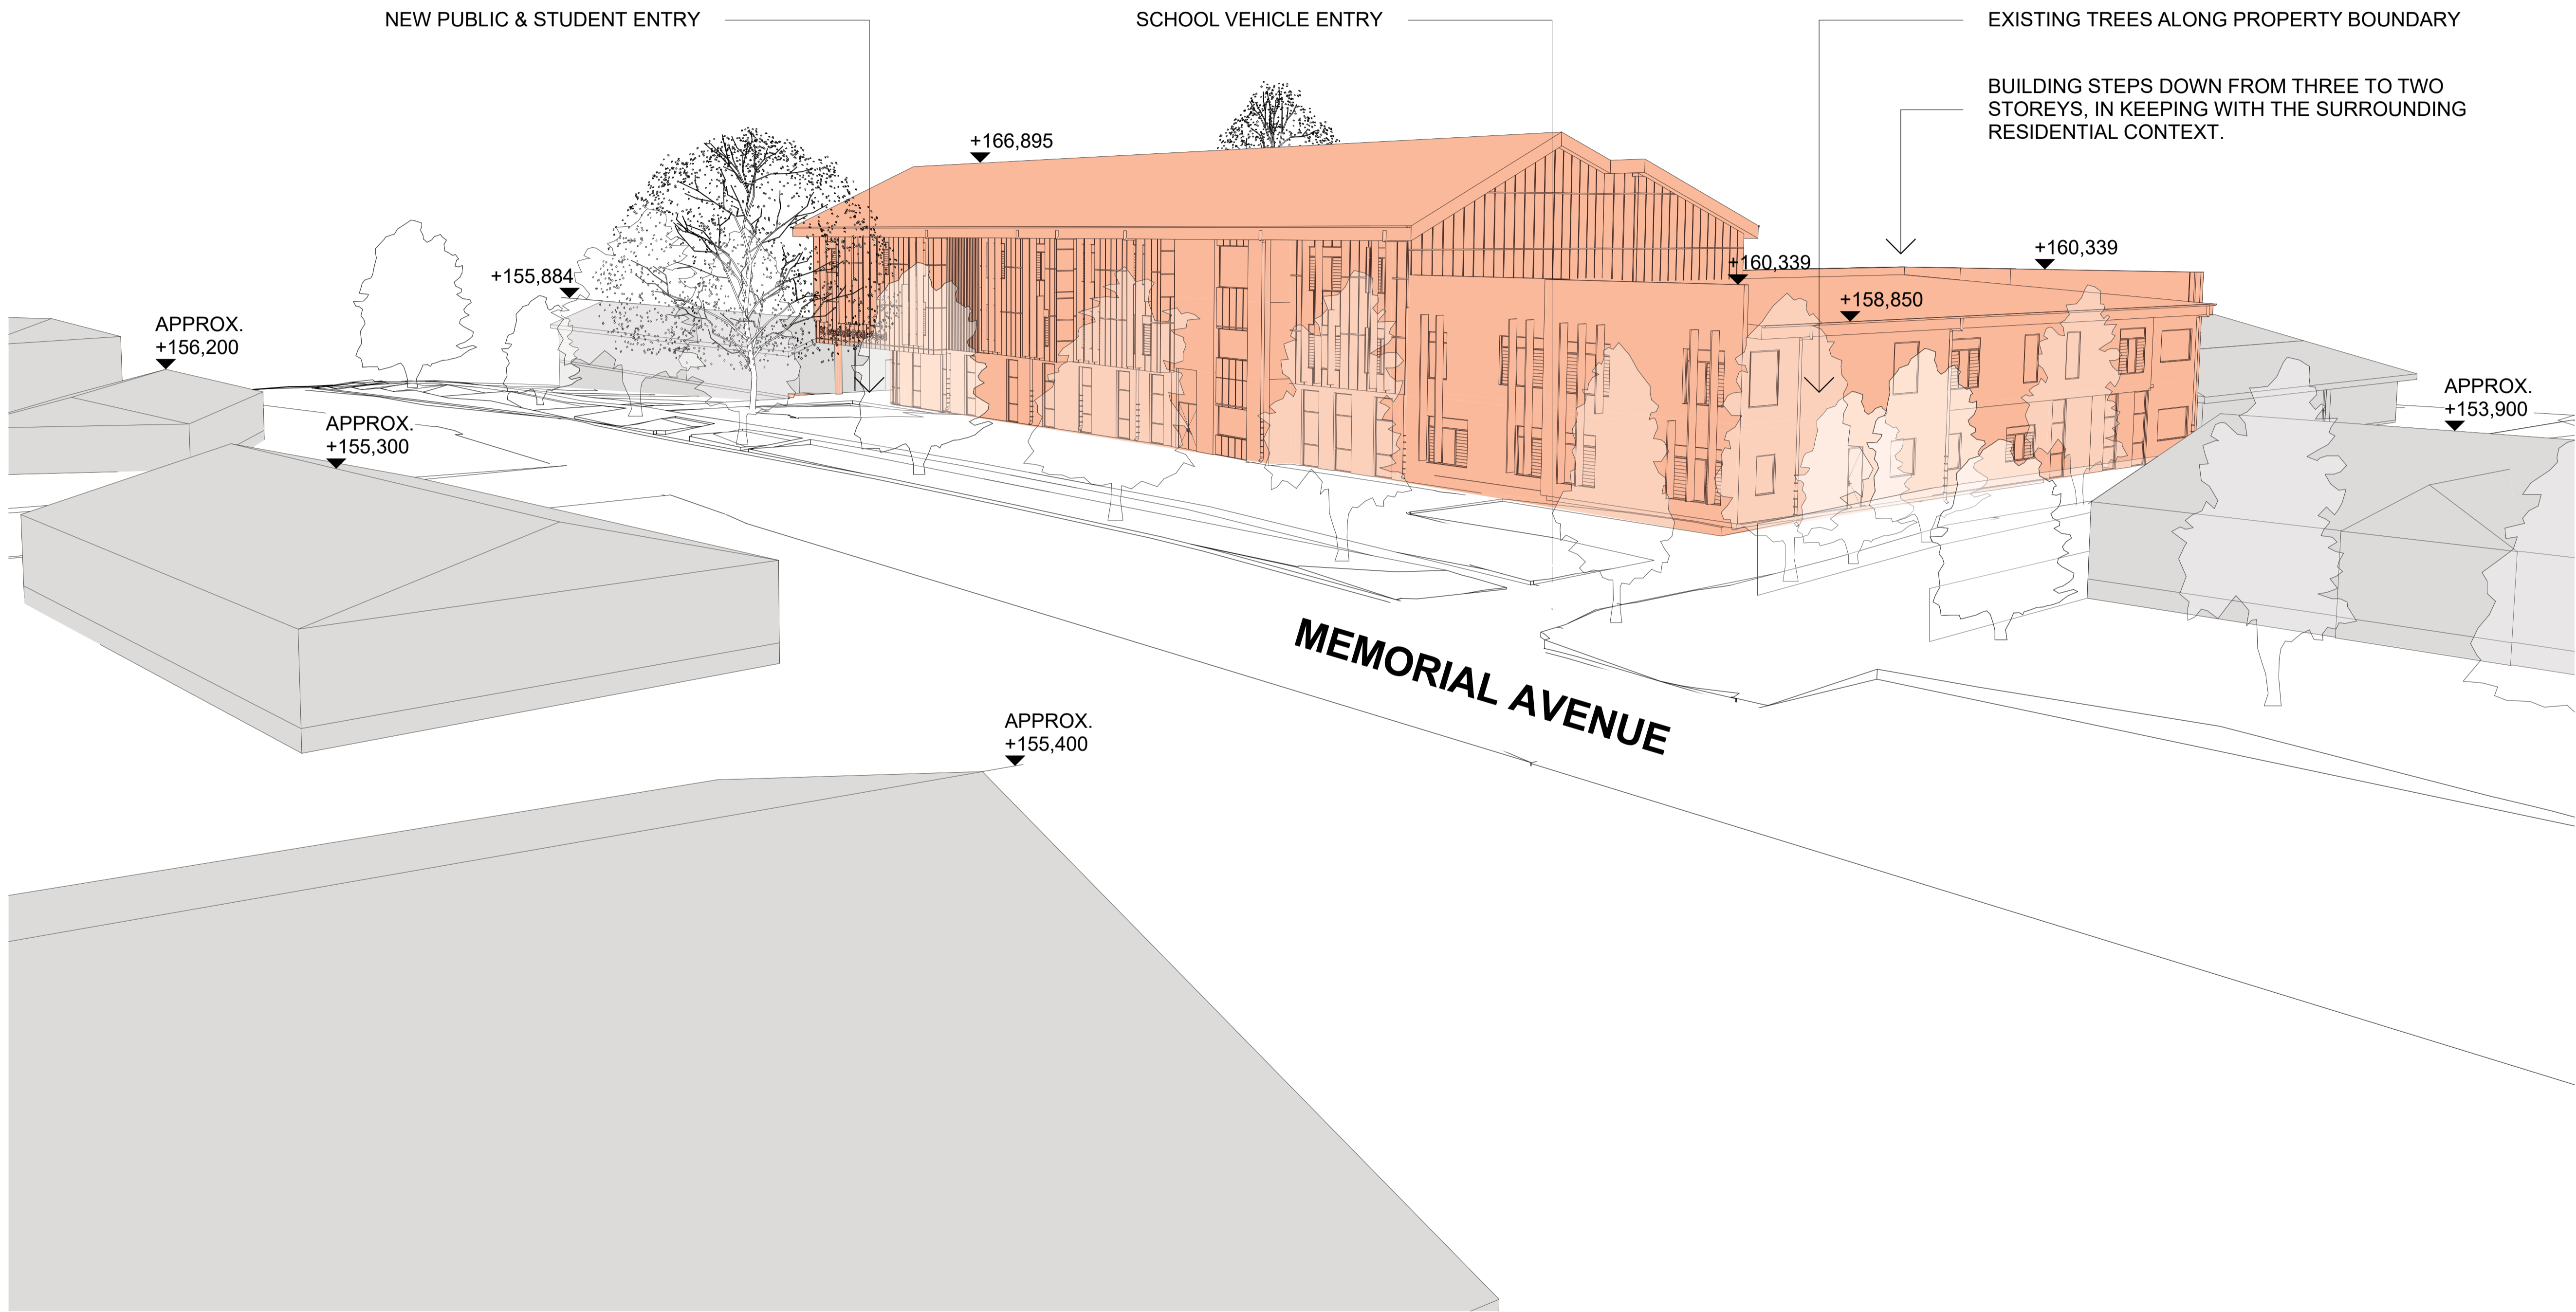



© COPYRIGHT JDH ARCHITECTS PTY. LTD.
THE CONTRACTOR SHALL CHECK AND VERIFY ALL DIMENSIONS AND VERIFY ALL ERRORS AND OMISSIONS TO THE ARCHITECT. USE FIGURATIVE DIMENSIONS. DO NOT SCALE THE DRAWINGS. DRAWINGS SHALL NOT BE USED FOR CONSTRUCTION PURPOSES UNTIL ISSUED BY THE ARCHITECT FOR CONSTRUCTION.


Rev	Date	By	Issue Name	CK
01	3/10/2018		95% Issue for Information	
02	9/10/2018	CH	ISSUED FOR DA	ZK

Project Manager 


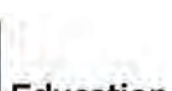

Planning 

Building Certifier 

Landscape 

Mechanical, Electrical & Hydraulic, Structural, Civil Engineering Consultant 

Architect
JDH architects
JDH ARCHITECTS PTY. LTD.
info@jdharchitects.com.au
ABN: 27 110 978 802
ACK: 110 978 802
NOMINATED ARCHITECT:
JAYNE HARRISON (7403)
44 Little Oxford Street
Darlinghurst, NSW 2010
Telephone: 02 9281 9697
www.jdharchitects.com.au

Client
  
Level 8, 259 George Street
Sydney
NSW, 2000

Project Name
ST IVES NORTH PS
87 Memorial Ave
St Ives NSW 2075
LOT24 / DP30558

Drawing Title
BUILDING HEIGHT MODEL

Scale: @A1	Date: 9/10/2018
Drawn: DF	Checked: CW

Project No. 1029	Drawing No. DA83	Rev. 02
----------------------------	----------------------------	-------------------

QUALITY CERTIFIED ISO 9001
INITIALLYING THE 'DRAWN' AND THE 'CHECK' BOXES
CONFIRMS THAT THIS DRAWING HAS BEEN PREPARED IN CONFORMITY WITH JDH ARCHITECTS Q.M.S. PROCEDURES.

Status: **DEVELOPMENT APPLICATION**