


Basement 01/ Lower Ground Floor

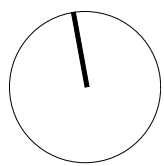


Ground

Building Areas - GFA	
Lower Ground Floor	1024 sqm
Ground Floor	1724 sqm
Level 1	1870 sqm
Level 2	1682 sqm
Level 3	1598 sqm
Level 4	1573 sqm
Level 5	1567 sqm
Level 6	650 sqm
Total GFA	11,688 sqm
Site Area	5848.5 sqm
Max Allowed	11697 sqm
FSR	1.99:1




Level 01

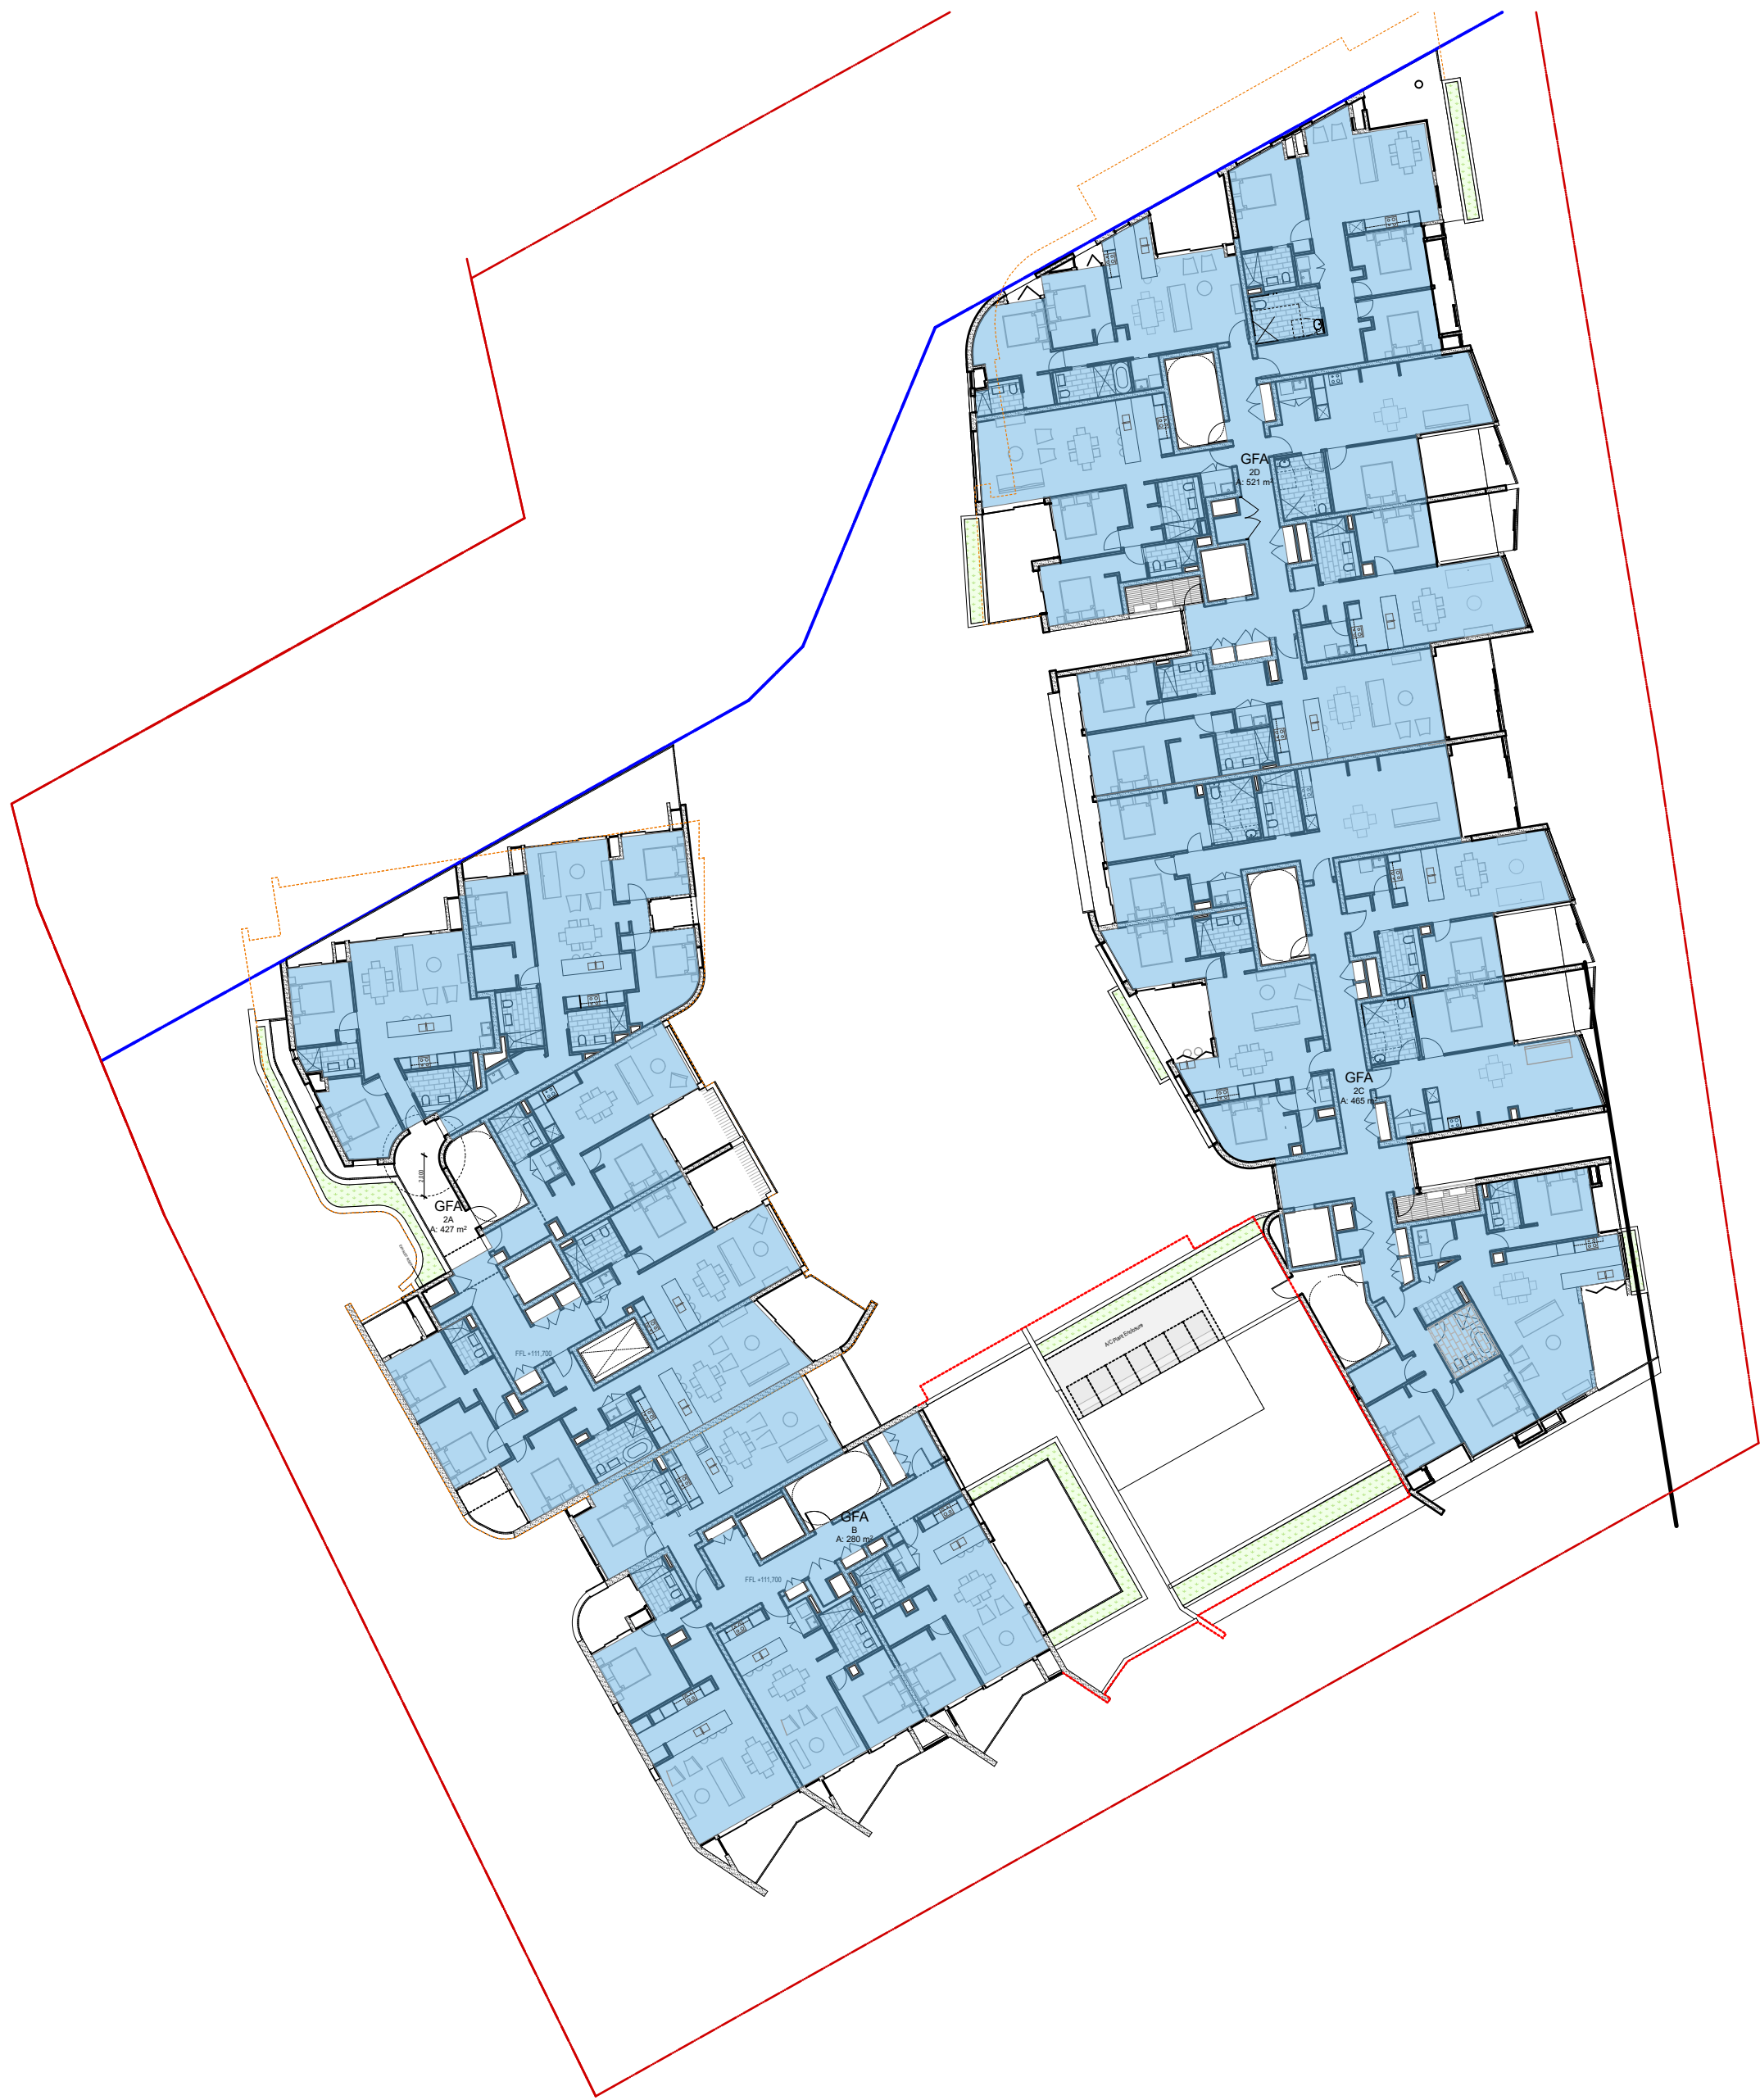


Level 02

Building Areas - GFA	
Lower Ground Floor	1024 sqm
Ground Floor	1724 sqm
Level 1	1870 sqm
Level 2	1682 sqm
Level 3	1598 sqm
Level 4	1573 sqm
Level 5	1567 sqm
Level 6	650 sqm
Total GFA	11,688 sqm
Site Area	5848.5 sqm
Max Allowed	11697 sqm
FSR	1.99:1


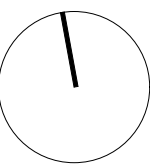


Level 03

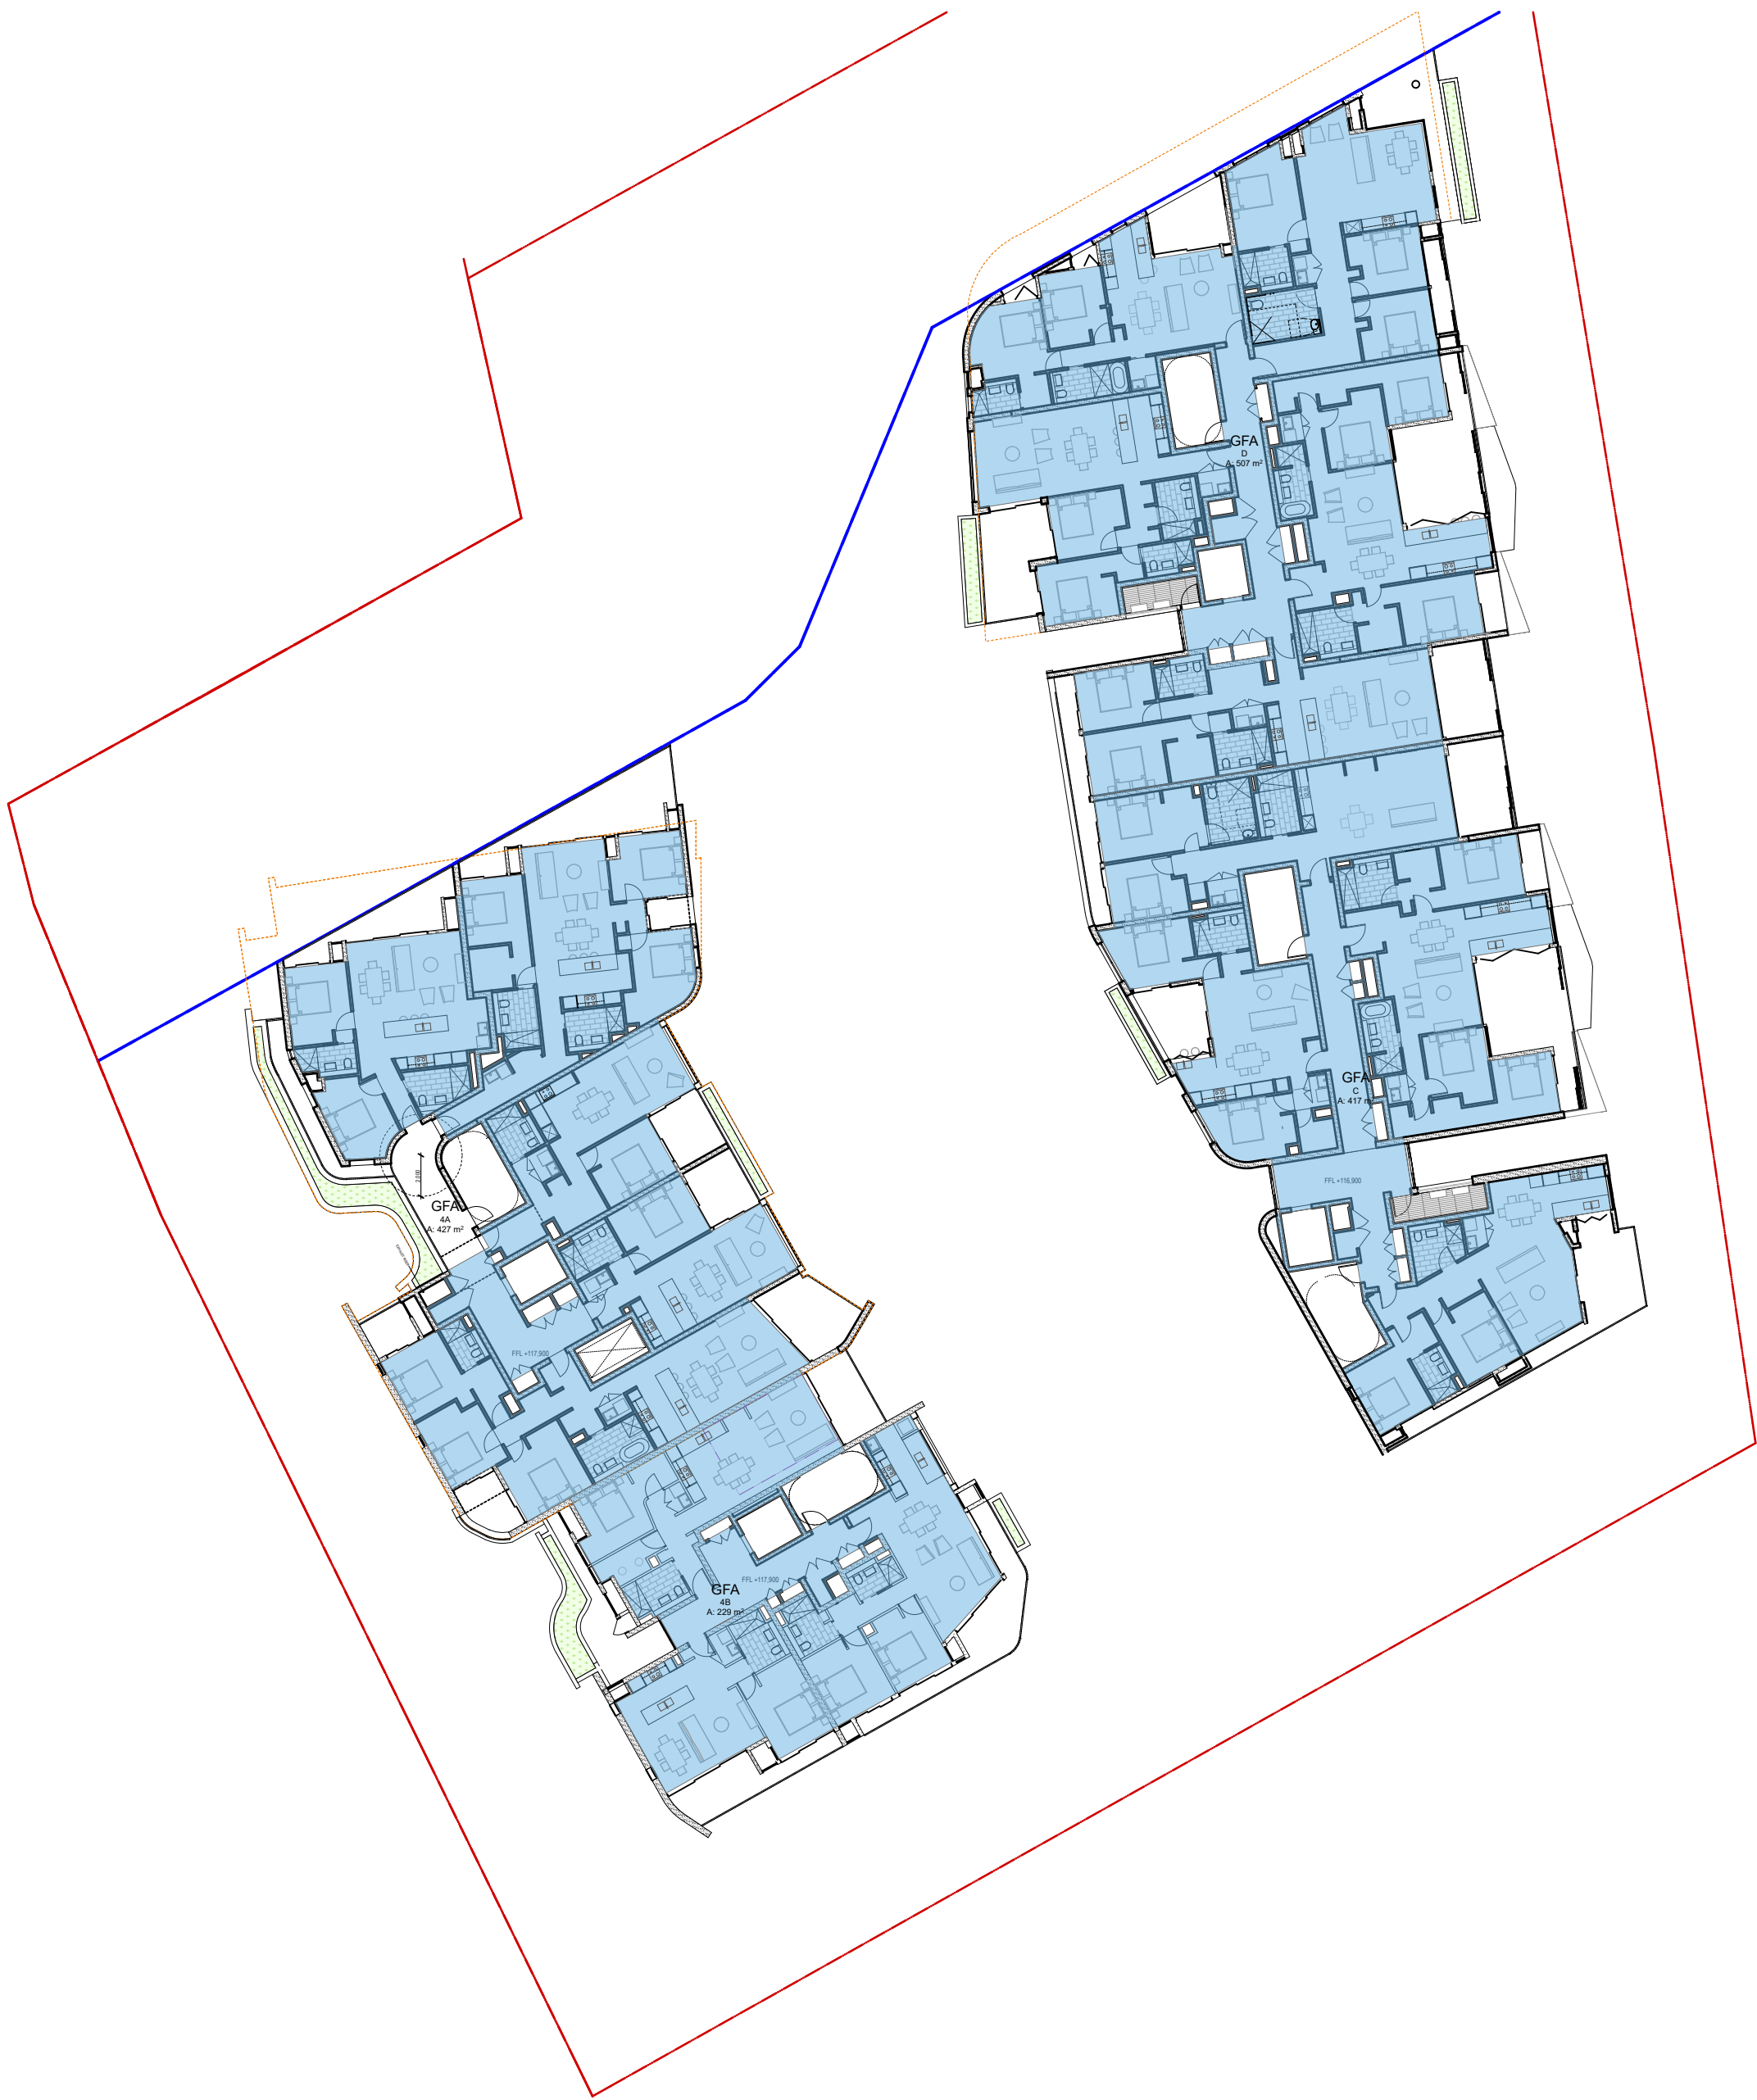

Level 04

Building Areas - GFA	
Lower Ground Floor	1024 sqm
Ground Floor	1724 sqm
Level 1	1870 sqm
Level 2	1682 sqm
Level 3	1598 sqm
Level 4	1573 sqm
Level 5	1567 sqm
Level 6	650 sqm
Total GFA	11,688 sqm
Site Area	5848.5 sqm
Max Allowed	11697 sqm
FSR	1.99:1

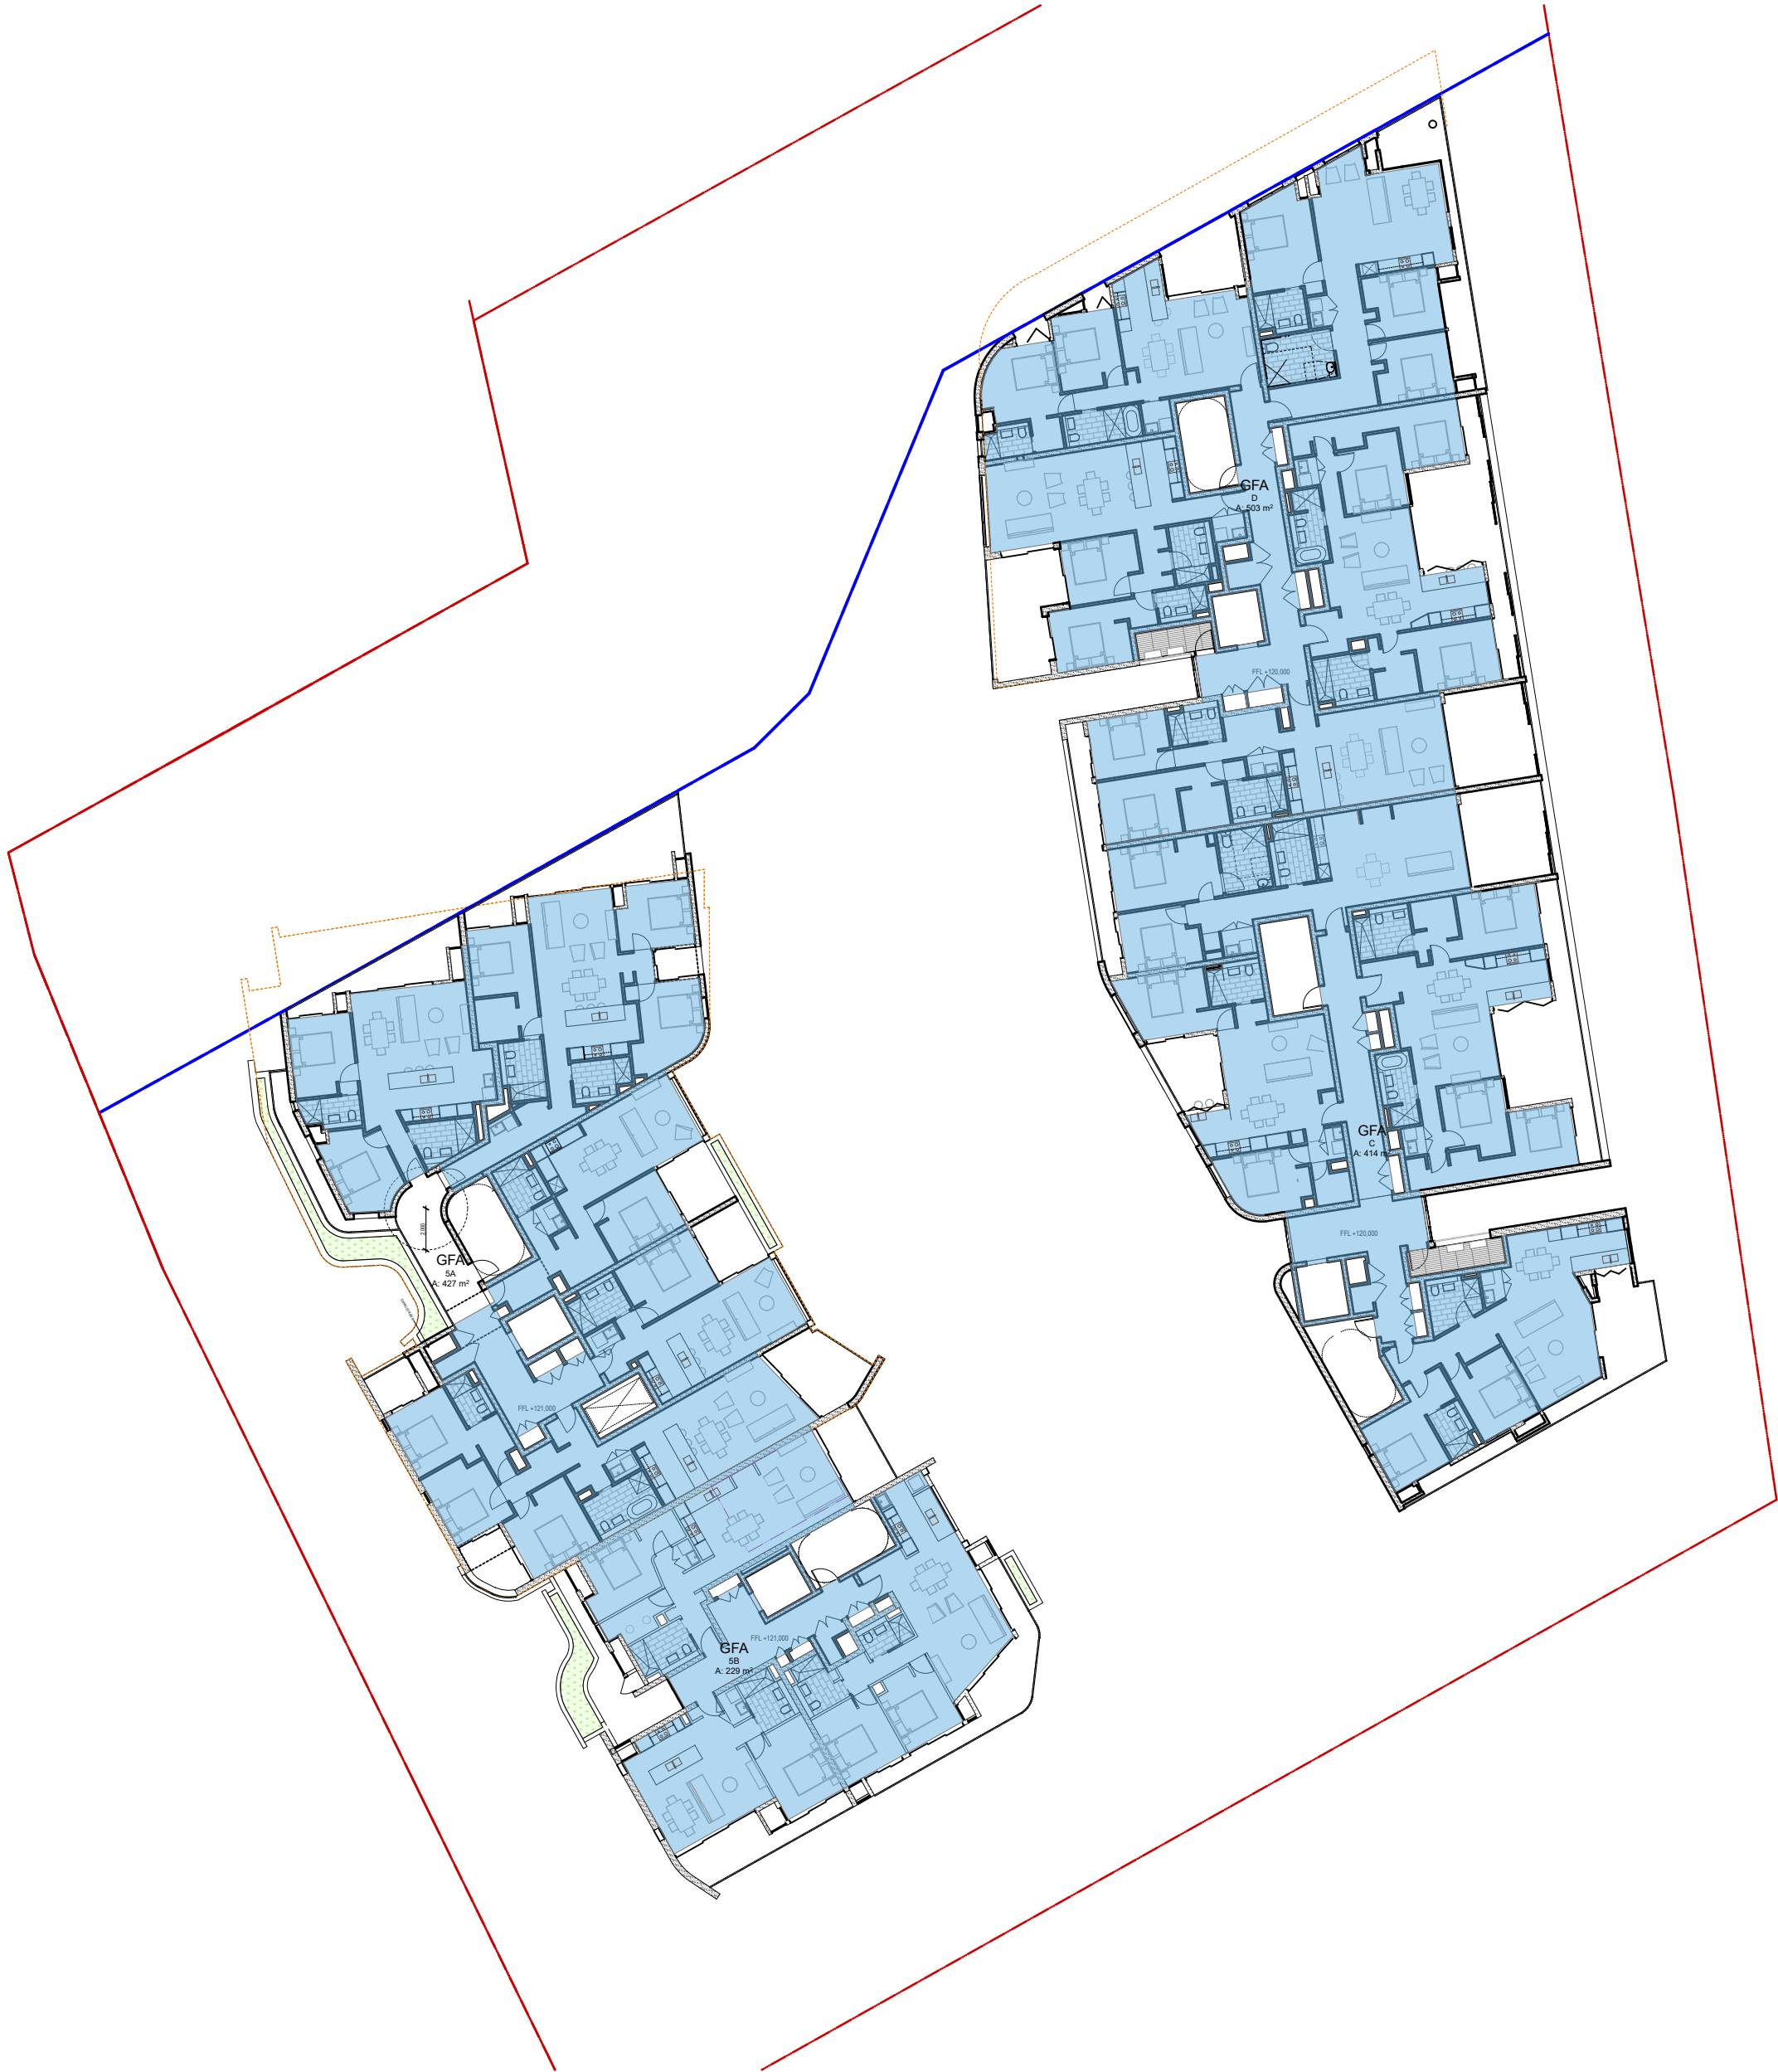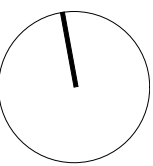

Level 05



Level 06/ Roof

Building Areas - GFA	
Lower Ground Floor	1024 sqm
Ground Floor	1724 sqm
Level 1	1870 sqm
Level 2	1682 sqm
Level 3	1598 sqm
Level 4	1573 sqm
Level 5	1567 sqm
Level 6	650 sqm
Total GFA	11,688 sqm
Site Area	5848.5 sqm
Max Allowed	11697 sqm
FSR	1.99:1