


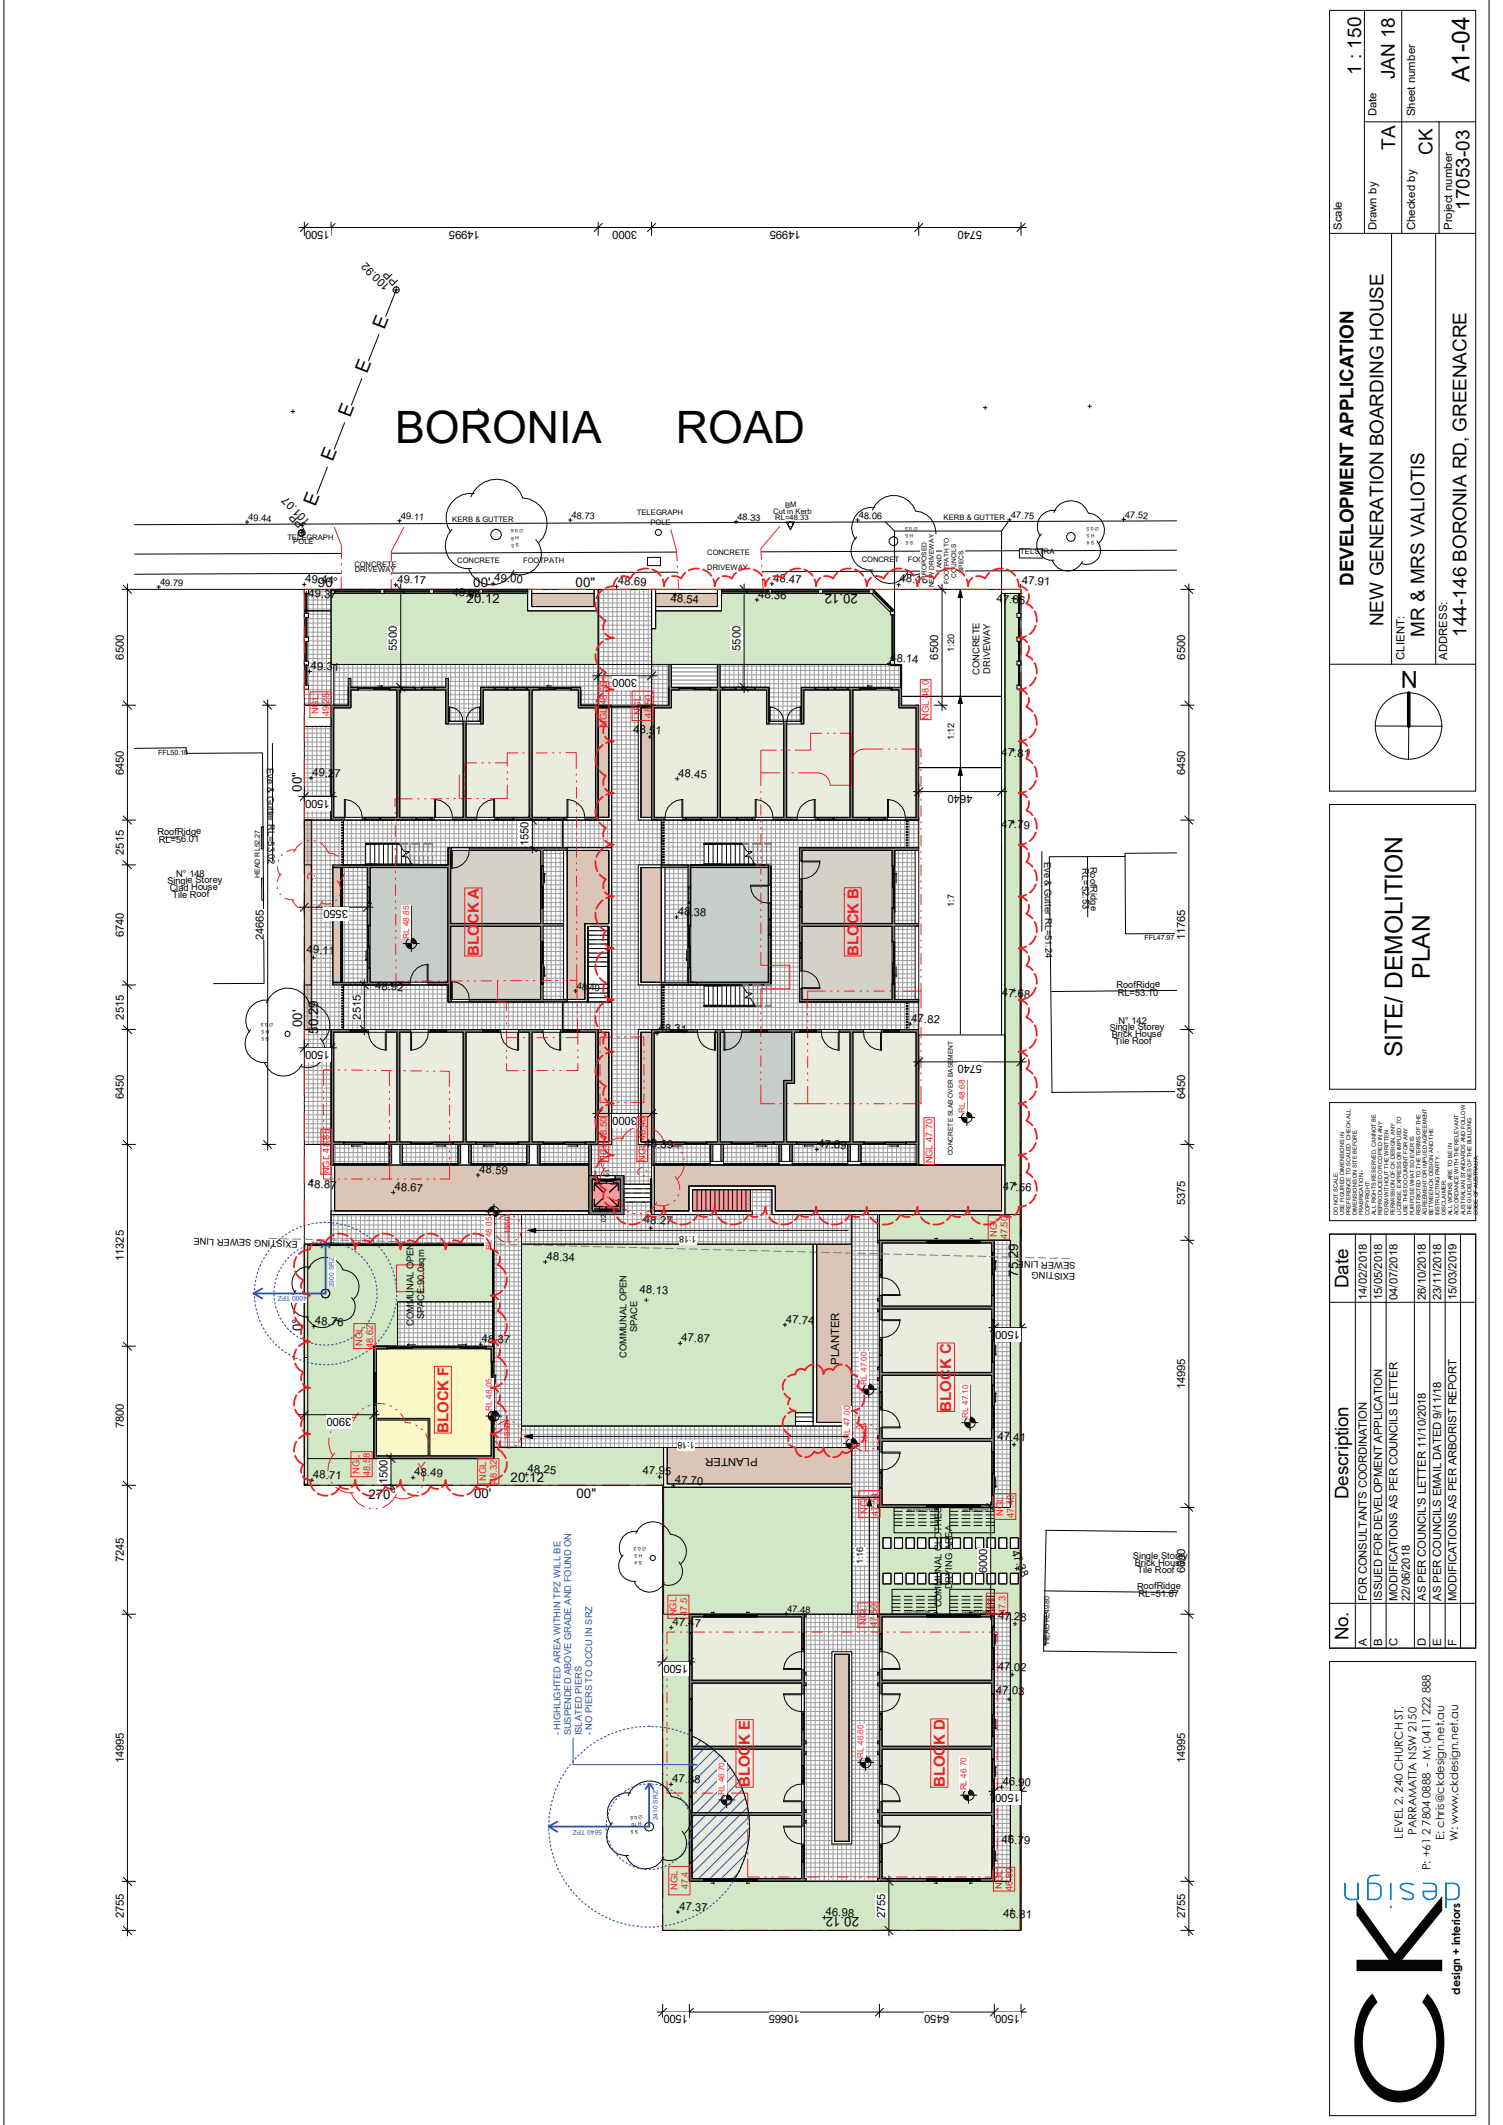

Scale		1 : 150
Drawn by	TA	JAN 18
Checked by	CK	Sheet number
Project number	17053-03	A1-04

DEVELOPMENT APPLICATION
NEW GENERATION BOARDING HOUSE

CLIENT:
MR & MRS VALIOTIS

ADDRESS:
144-146 BORONIA RD, GREENACRE

SITE/DEMOLITION
PLAN



No.	Description	Date
A	FOR CONSULTANTS COORDINATION	14/02/2018
B	ISSUED FOR DEVELOPMENT APPLICATION	15/05/2018
C	MODIFICATIONS AS PER COUNCIL'S LETTER	04/07/2018
D	AS PER COUNCIL'S LETTER 11/10/2018	26/10/2018
E	AS PER COUNCIL'S EMAIL DATED 9/11/18	23/11/2018
F	MODIFICATIONS AS PER ARBORIST REPORT	15/03/2019

LEVEL 2, 240 CHURCH ST.
PARRAMATTA NSW 2150
P: +61 2 7804 0888 - M: 0411 222 888
W: www.ckdesign.net.au

design + interiors