


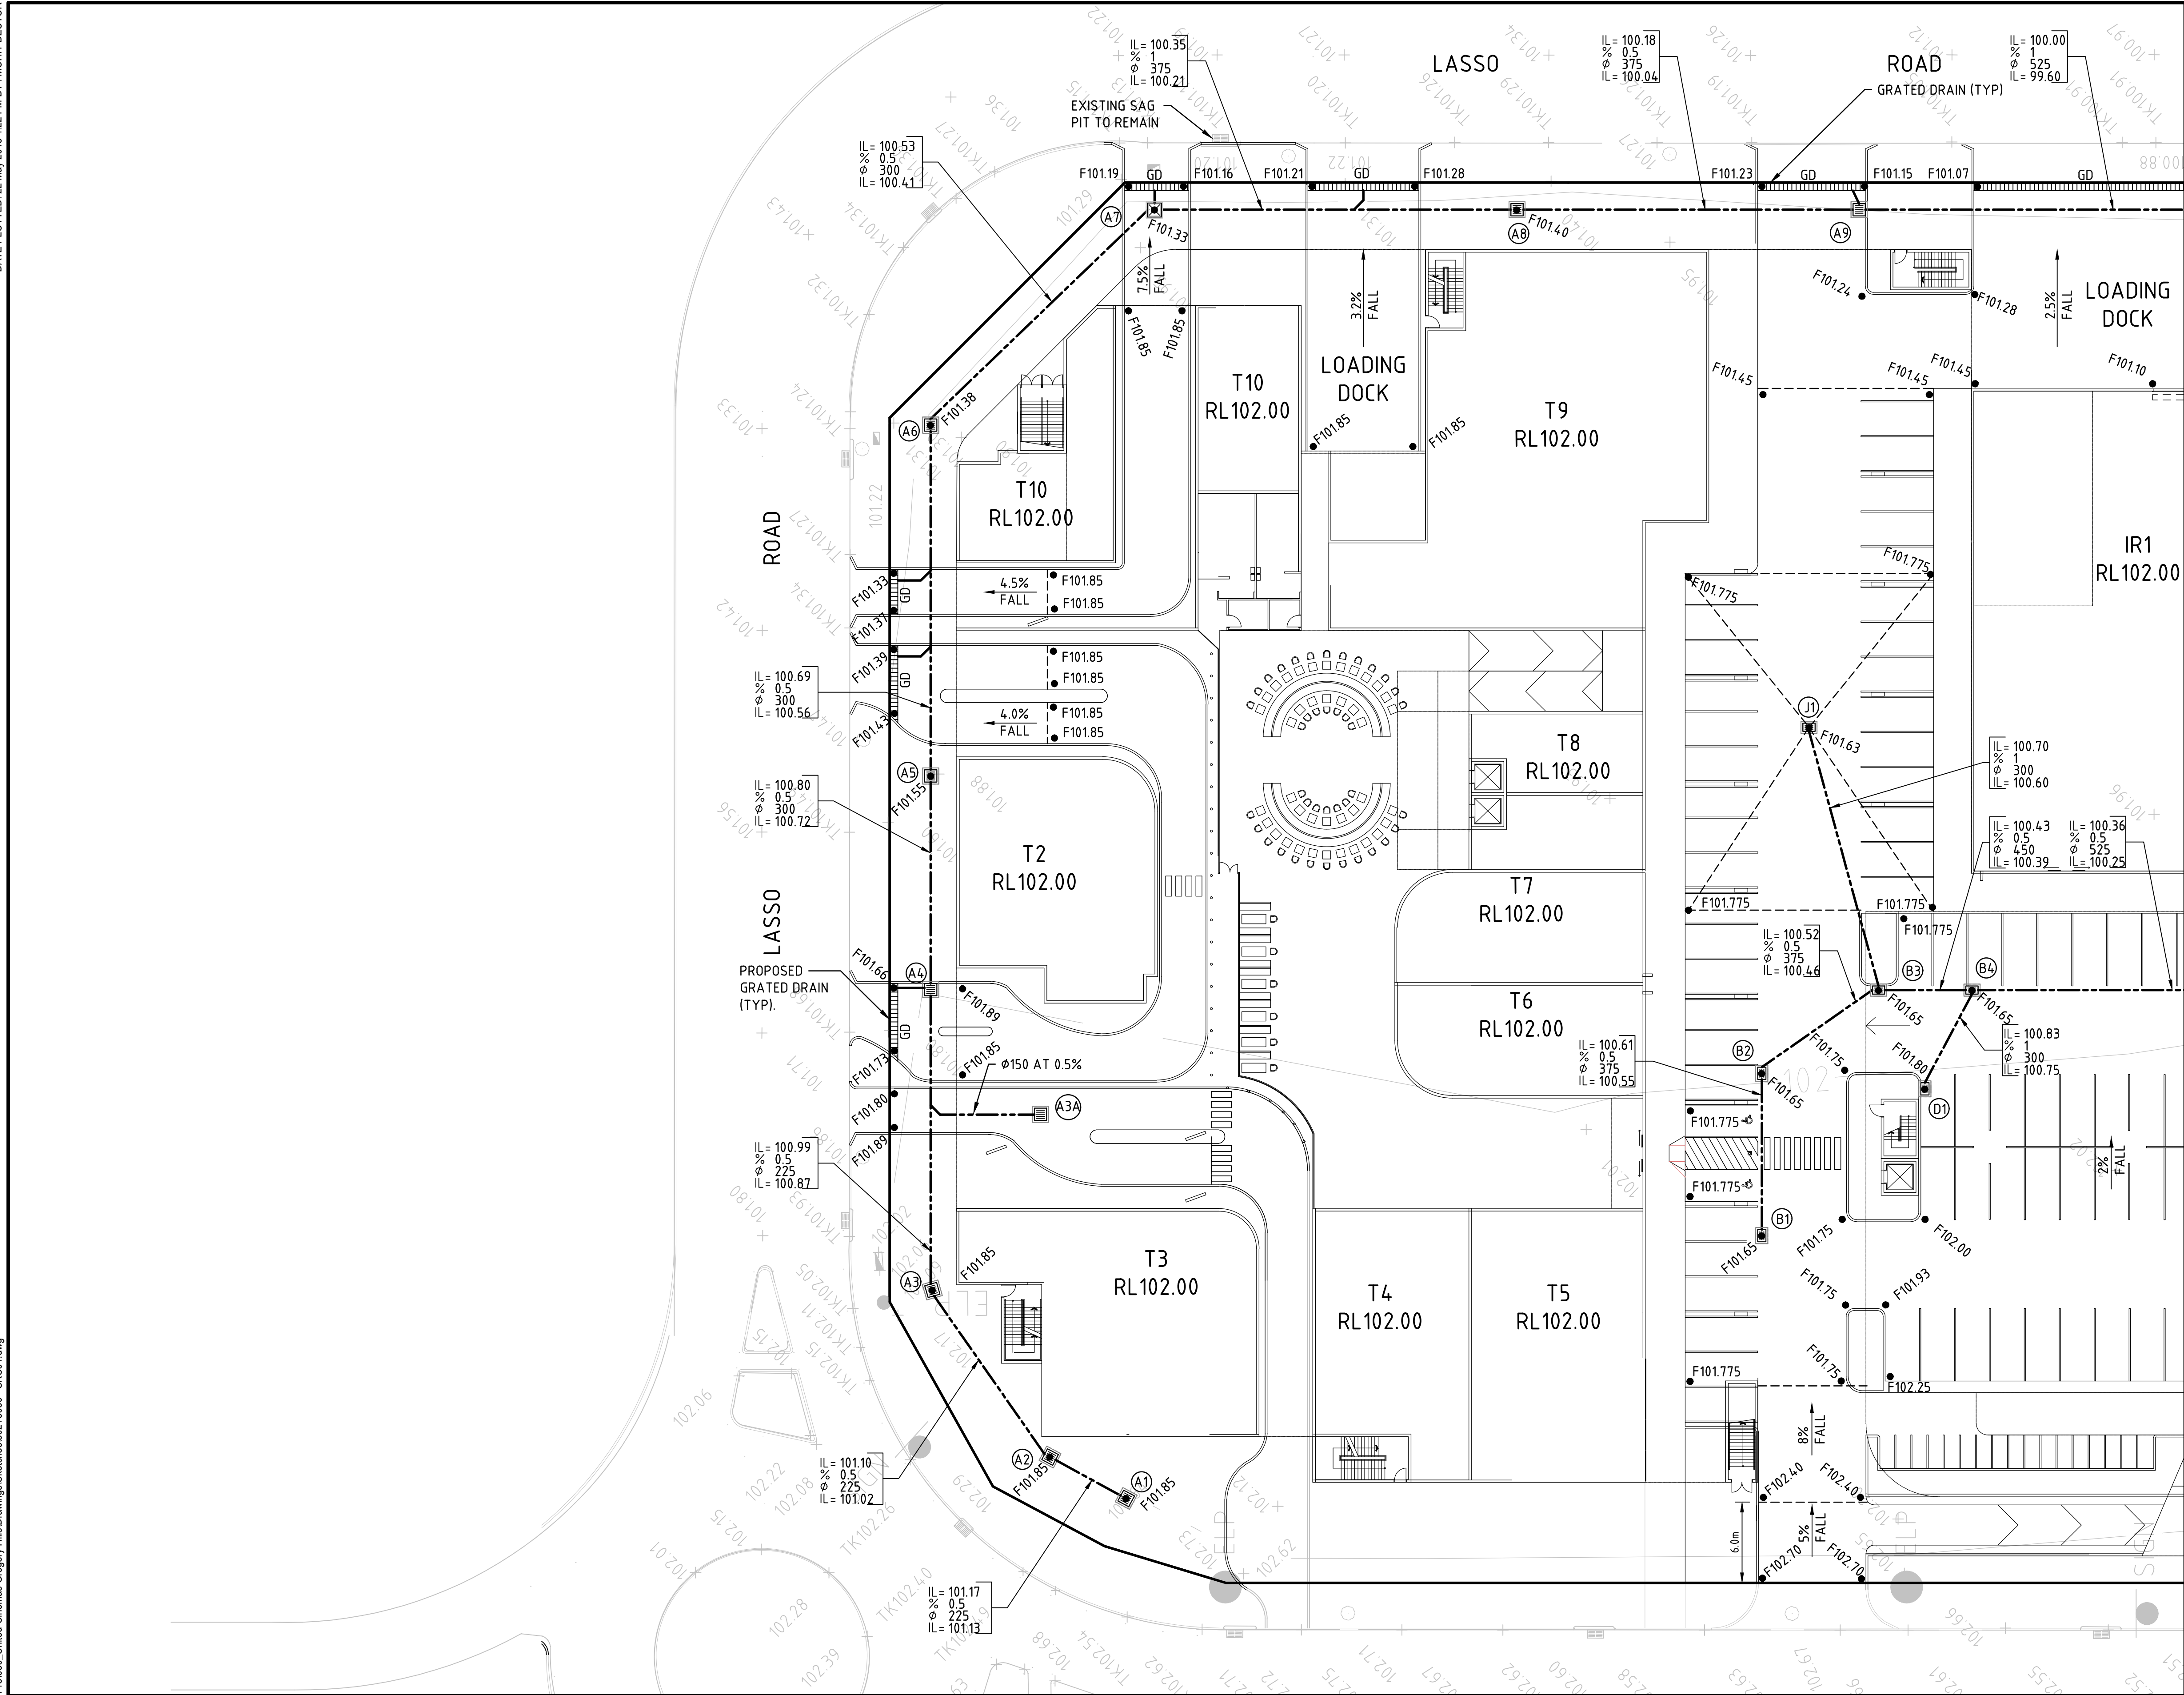

REFER SKC02 FOR CONTINUATION

| Rev. | Date     | Description                       | Des. | Verif. | Appd. |
|------|----------|-----------------------------------|------|--------|-------|
| 03   | 22.05.18 | RE-ISSUED FOR DA                  |      | PL     |       |
| 02   | 07.12.17 | EXTENT OF WORKS AMENDED, DA ISSUE |      | PL     |       |
| 01   | 16.10.17 | FOR INFORMATION                   |      | PL     |       |



© Cardno Limited All Rights Reserved.  
This document is produced by Cardno Limited solely for the benefit of and use by the client in accordance with the terms of the retainer. Cardno Limited does not and shall not assume any responsibility or liability whatsoever to any third party arising out of any use or reliance by third party on the content of this document.

**Cardno**  
Shaping the Future


Cardno (NSW/ACT) Pty Ltd | ABN 95 001 145 035  
Level 9, The Forum, 203 Pacific Highway  
St Leonards, NSW 2065  
Tel: 02 9496 7700 Fax: 02 9439 5170  
Web: www.cardno.com.au

|          |     |      |        |
|----------|-----|------|--------|
| Drawn    | MDH | Date | OCT'17 |
| Checked  | PL  | Date | OCT'17 |
| Designed | PL  | Date | OCT'17 |
| Verified |     | Date |        |
| Approved |     | Date |        |

|         |                                          |  |  |
|---------|------------------------------------------|--|--|
| Client  | PLANET WARRIEWOOD LTD                    |  |  |
| Project | UNITED CINEMAS GREGORY HILLS             |  |  |
| Title   | CONCEPT STORMWATER LAYOUT PLAN - SHEET 1 |  |  |


|                                          |  |        |       |              |          |
|------------------------------------------|--|--------|-------|--------------|----------|
| Status                                   |  |        |       | FOR APPROVAL |          |
| NOT TO BE USED FOR CONSTRUCTION PURPOSES |  |        |       |              |          |
| DATUM                                    |  | DATE   | Scale | Size         |          |
| AHD                                      |  | OCT'17 | 1:250 |              | A1       |
| Drawing Number                           |  |        |       |              | Revision |
| 80218030 - SKC01                         |  |        |       |              | 03       |



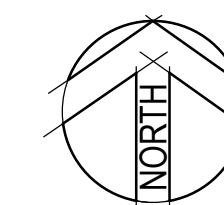

| STORMWATER DRAINAGE SUMMARY                                                           |                |   |
|---------------------------------------------------------------------------------------|----------------|---|
| CATCHMENT No                                                                          | CATCHMENT AREA | DESCRIPTION   |
|  | 0.50ha         | CATCHMENT A: ROOF CATCHMENTS BYPASS THE PROPOSED GPT. RUNOFF WILL DRAIN TO THE PROPOSED O.S.D TANK FOR DETENTION, WITH FILTER CARTRIDGES FOR STORMWATER TREATMENT.          |
|  | 0.59ha         | CATCHMENT B: ROOF CATCHMENTS DRAIN TO THE PROPOSED GPT AND O.S.D TANK FOR DETENTION, WITH FILTER CARTRIDGES FOR STORMWATER TREATMENT.                                       |
|  | 1.55ha         | CATCHMENT C: CARPARK CATCHMENTS DRAIN TO THE PROPOSED GPT AND O.S.D TANK FOR DETENTION, WITH FILTER CARTRIDGES FOR STORMWATER TREATMENT.                                    |
|  | 0.15ha         | CATCHMENT D: LANDSCAPING AREA BYPASSES THE PROPOSED STORMWATER TREATMENT TRAIN AND O.S.D TANK. STORMWATER RUNOFF DRAINS TO EXISTING LASSO ROAD STORMWATER DRAINAGE NETWORK. |

| 03   | 22.05.18 | RE-ISSUED FOR DA                  |  | PL   |              |
|------|----------|-----------------------------------|--|------|--------------|
| 02   | 07.12.17 | EXTENT OF WORKS AMENDED. DA ISSUE |  | PL   |              |
| 01   | 16.10.17 | FOR INFORMATION                   |  | PL   |              |
| Rev. | Date     | Description                       |  | Des. | Verif. Appd. |


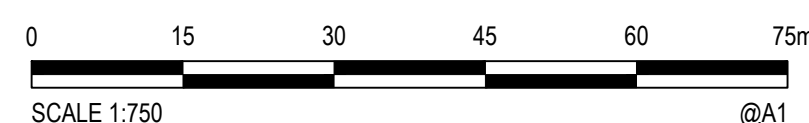


© Cardno Limited All Rights Reserved.  
This document is produced by Cardno Limited solely for the benefit of and use by the client in accordance with the terms of the retainer. Cardno Limited does not and shall not assume any responsibility or liability whatsoever to any third party arising out of any use or reliance by third party on the content of this document.




|                |                |                                            |
|----------------|----------------|--------------------------------------------|
| Drawn<br>MDH   | Date<br>OCT'17 | Client<br>PLANET WARRIEWOOD LTD            |
| Checked<br>PL  | Date<br>OCT'17 | Project<br>UNITED CINEMAS<br>GREGORY HILLS |
| Designed<br>PL | Date<br>OCT'17 |                                            |
| Verified       | Date           |                                            |
| Approved       |                | Title<br>CATCHMENT PLAN                    |


|                                    |  |                 |                |                                                                             |  |
|------------------------------------|--|-----------------|----------------|-----------------------------------------------------------------------------|--|
| Status                             |  |                 |                | <div>FOR APPROVAL</div> <div>NOT TO BE USED FOR CONSTRUCTION PURPOSES</div> |  |
|                                    |  |                 |                |                                                                             |  |
| DATUM<br>AHD                       |  | DATE<br>OCT'17' | Scale<br>1:750 | Size<br>A1                                                                  |  |
| Drawing Number<br>80218030 - SKC03 |  |                 |                | Revision<br>03                                                              |  |

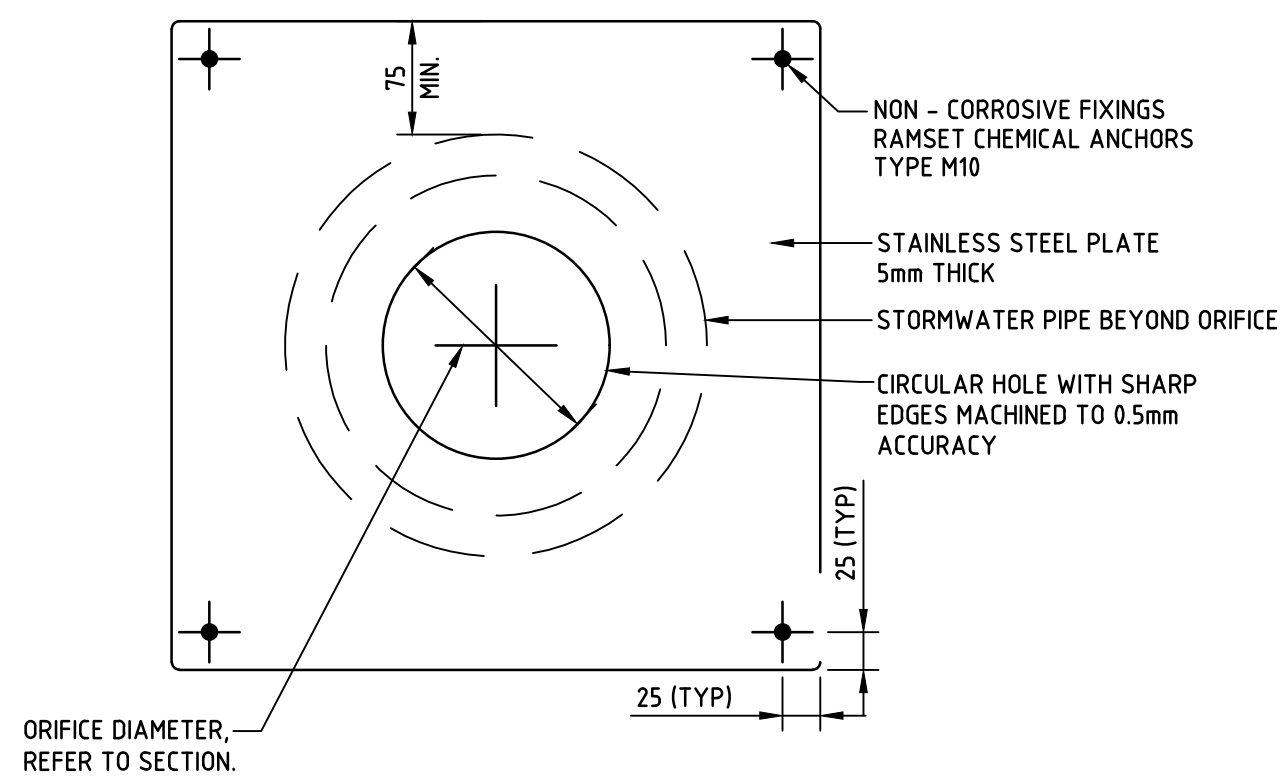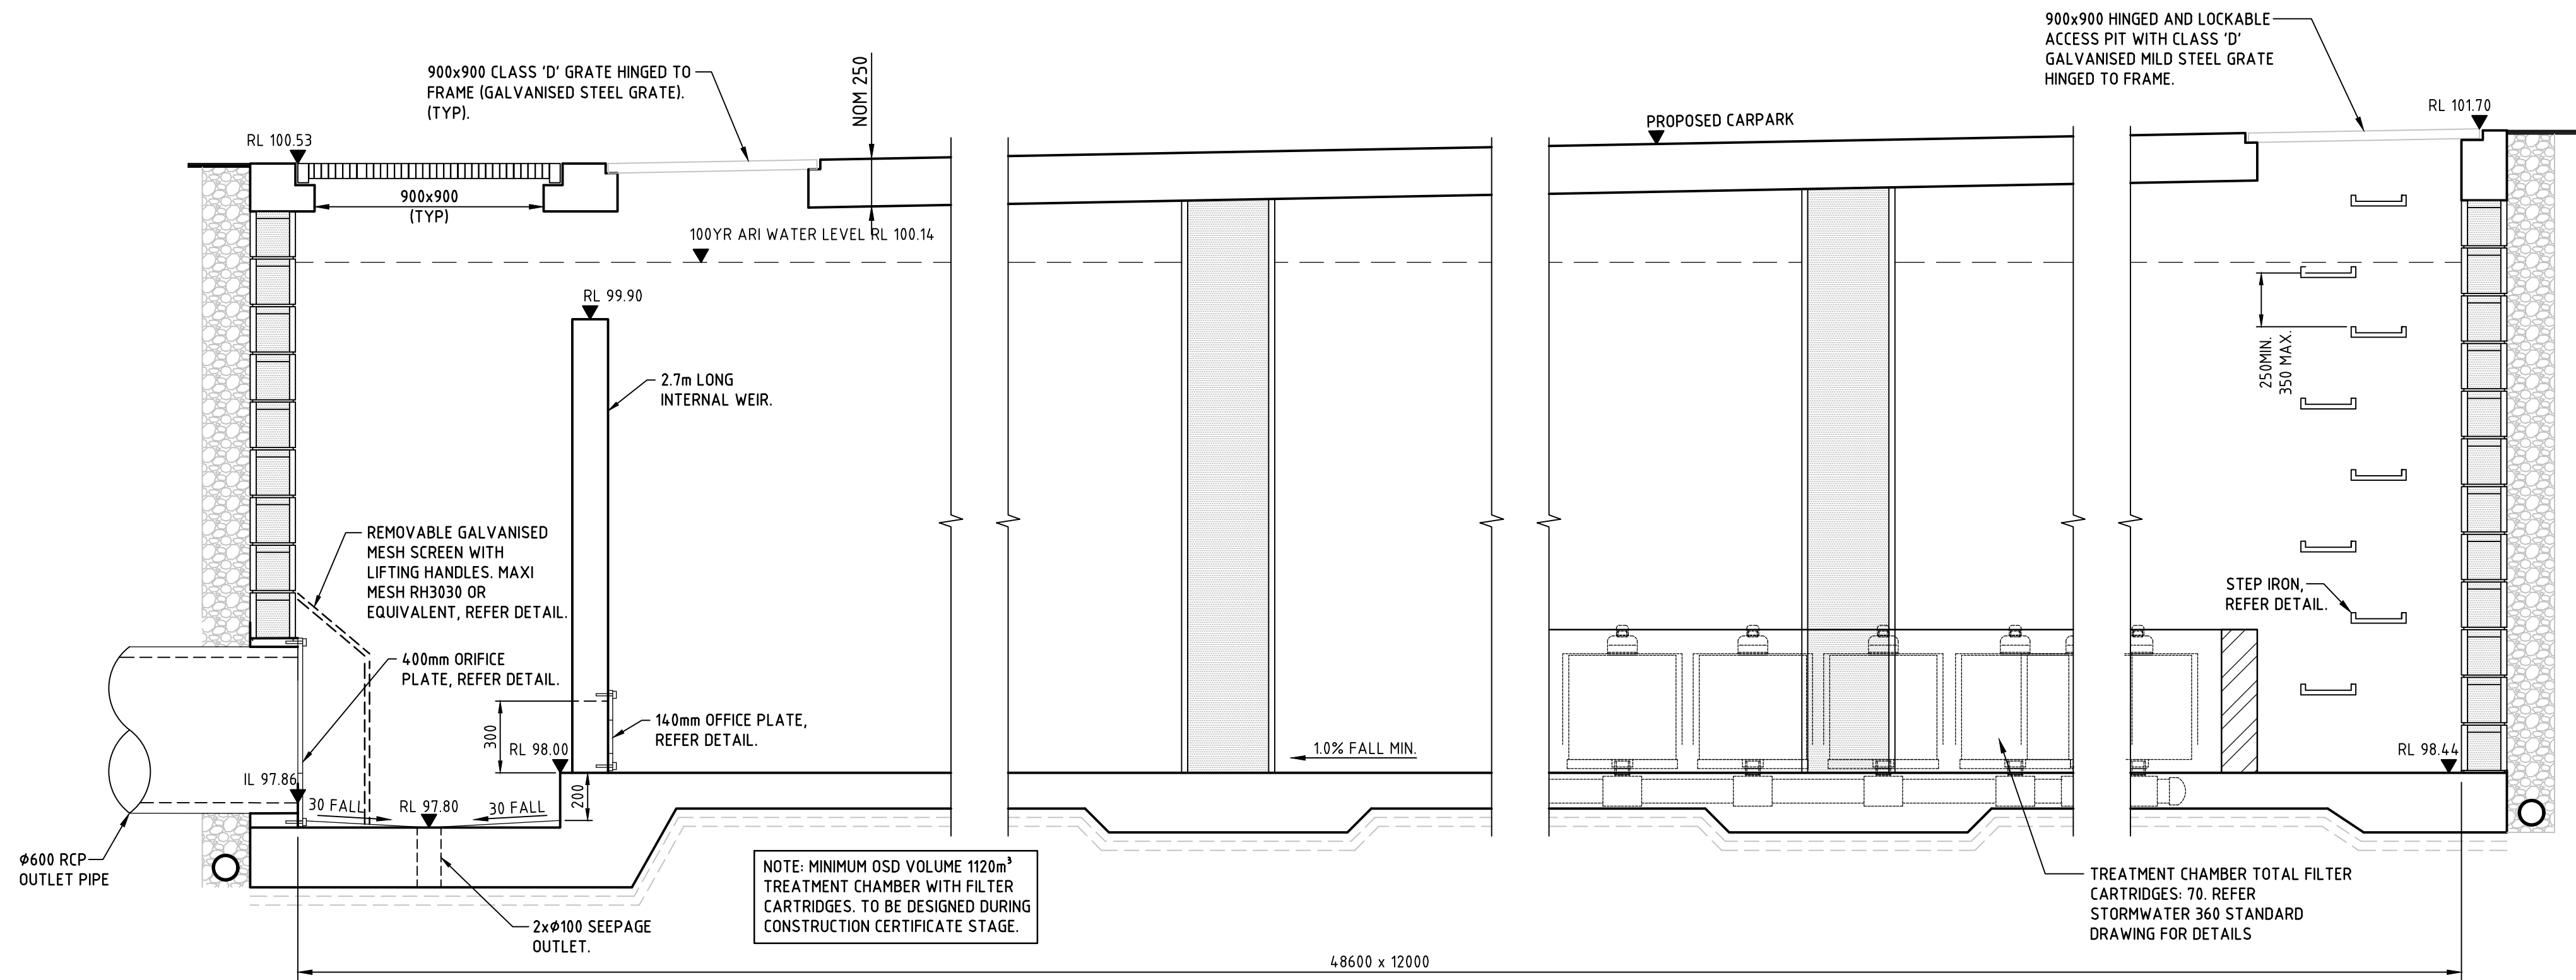


- NOTE:
- ORIFICE DIAMETER TO BE ENGRAVED ON THE PLATE SURFACE.
  - ORIFICE TO BE EPOXY SEALED AROUND OUTER EDGES.

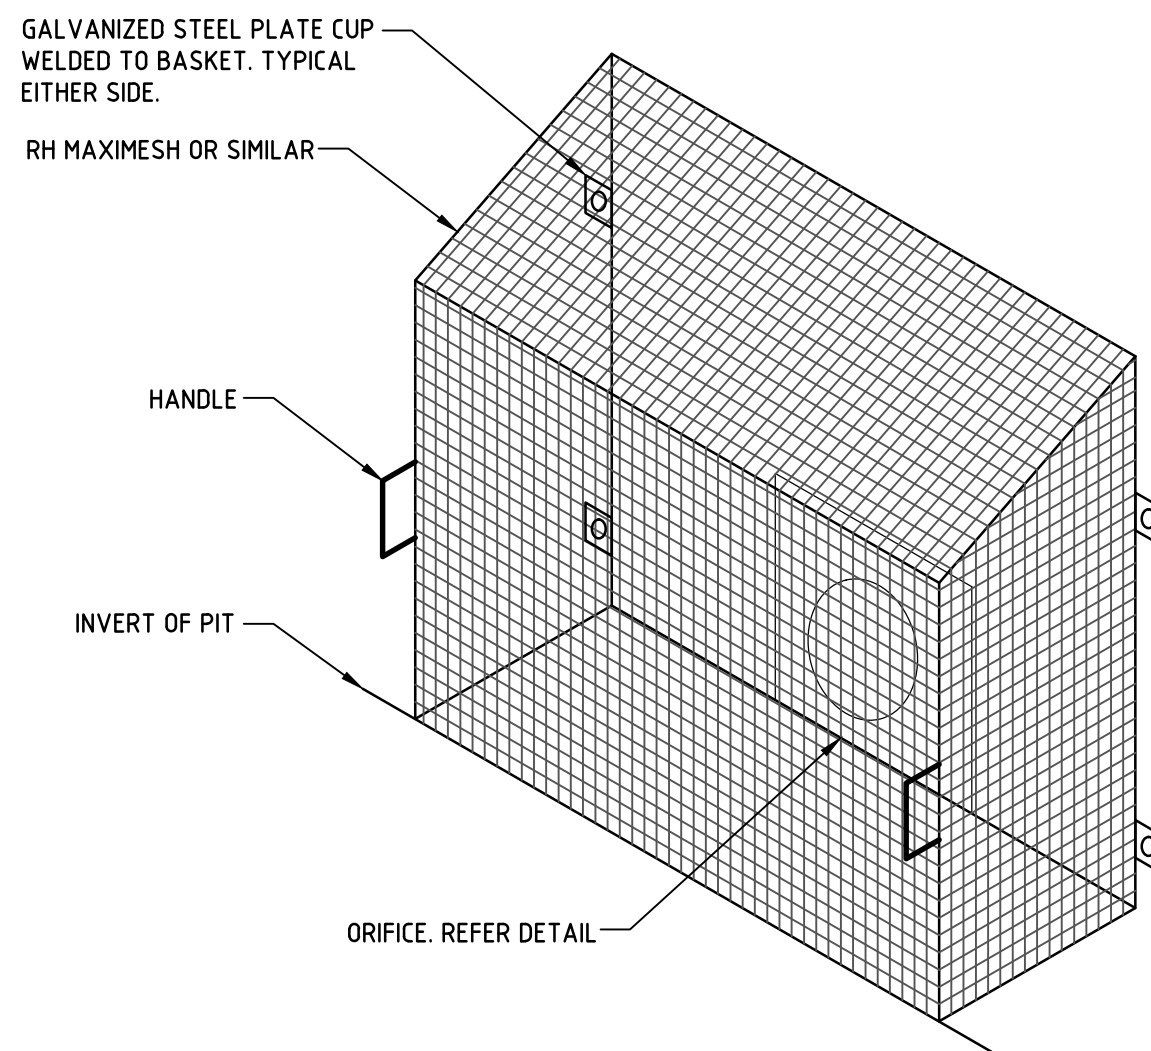

- NOTE:
- TRASH SCREEN DIMENSION TO BE ADJUSTED TO PROVIDE 150mm MIN CLEAR SPACE AROUND ORIFICE PLATE.

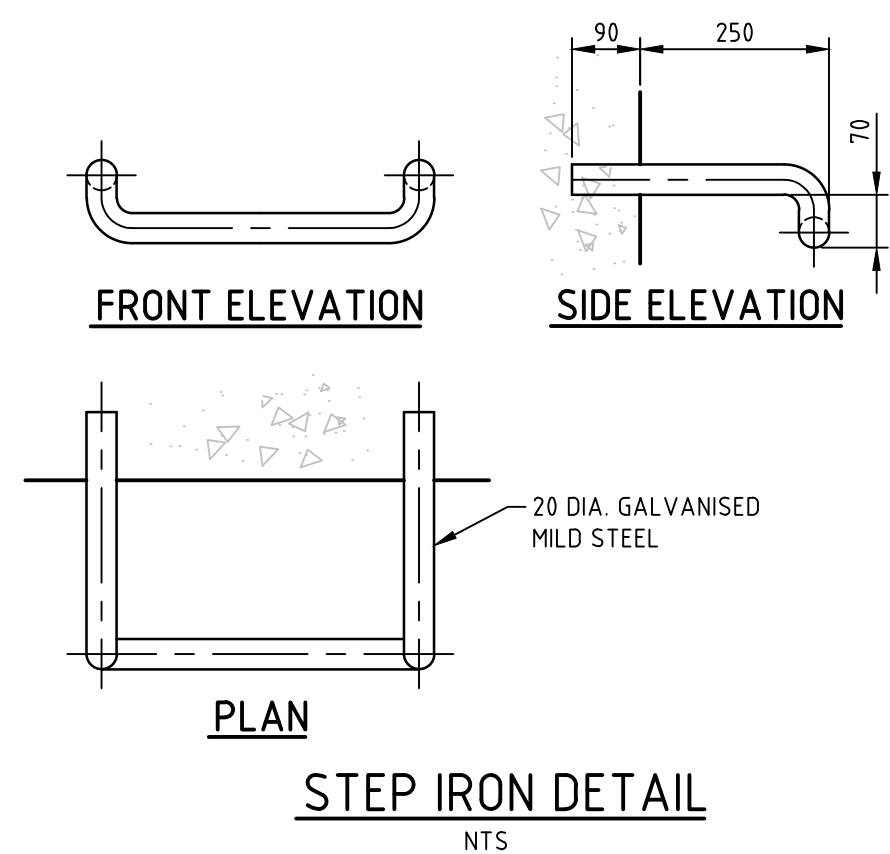

| Rev. | Date     | Description      | Des. | Verif. | Appd. |
|------|----------|------------------|------|--------|-------|
| 03   | 22.05.18 | RE-ISSUED FOR DA | PL   |        |       |
| 02   | 07.12.17 | DA ISSUE         | PL   |        |       |
| 01   | 16.10.17 | FOR INFORMATION  | PL   |        |       |

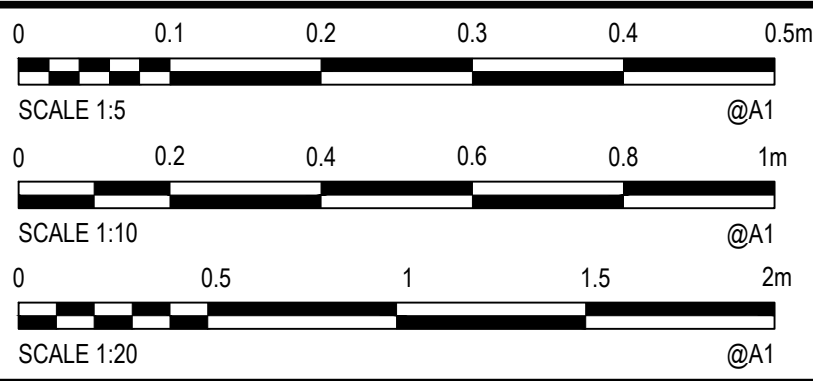


© Cardno Limited All Rights Reserved.  
This document is produced by Cardno Limited solely for the benefit of and use by the client in accordance with the terms of the retainer. Cardno Limited does not and shall not assume any responsibility or liability whatsoever to any third party arising out of any use or reliance by third party on the content of this document.


**Cardno**  
Shaping the Future

Cardno (NSW/ACT) Pty Ltd | ABN 95 001 145 035  
Level 9, The Forum, 203 Pacific Highway  
St Leonards, NSW 2065  
Tel: 02 9496 7700 Fax: 02 9439 5170  
Web: www.cardno.com.au


|                                                                           |                |                                            |
|---------------------------------------------------------------------------|----------------|--------------------------------------------|
| Drawn<br>MDH                                                              | Date<br>OCT'17 | Client<br>PLANET WARRIEWOOD LTD            |
| Checked<br>PL                                                             | Date<br>OCT'17 | Project<br>UNITED CINEMAS<br>GREGORY HILLS |
| Designed<br>PL                                                            | Date<br>OCT'17 | Title<br>ON-SITE DETENTION TANK DETAILS    |
| Verified                                                                  | Date           |                                            |
| Approved                                                                  |                |                                            |
| Status<br><b>FOR APPROVAL</b><br>NOT TO BE USED FOR CONSTRUCTION PURPOSES |                |                                            |
| DATUM<br>AHD                                                              | DATE<br>OCT'17 | Scale<br>AS SHOWN                          |
| Drawing Number<br>80218030 - SKC04                                        | Size<br>A1     | Revision<br>03                             |

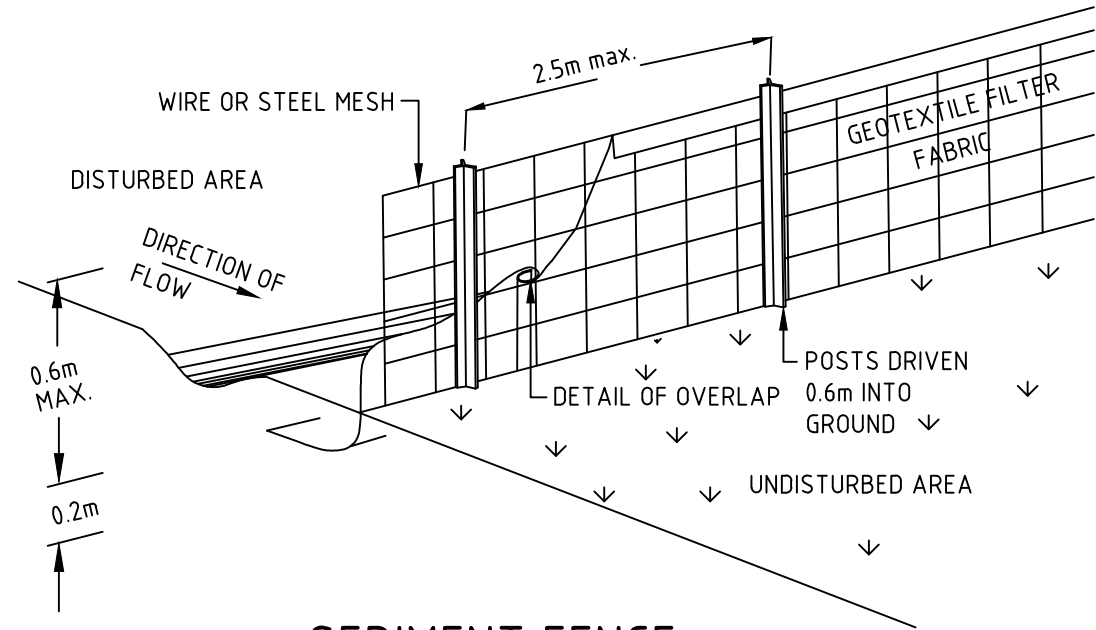



**SEDIMENT FENCE**  
NTS

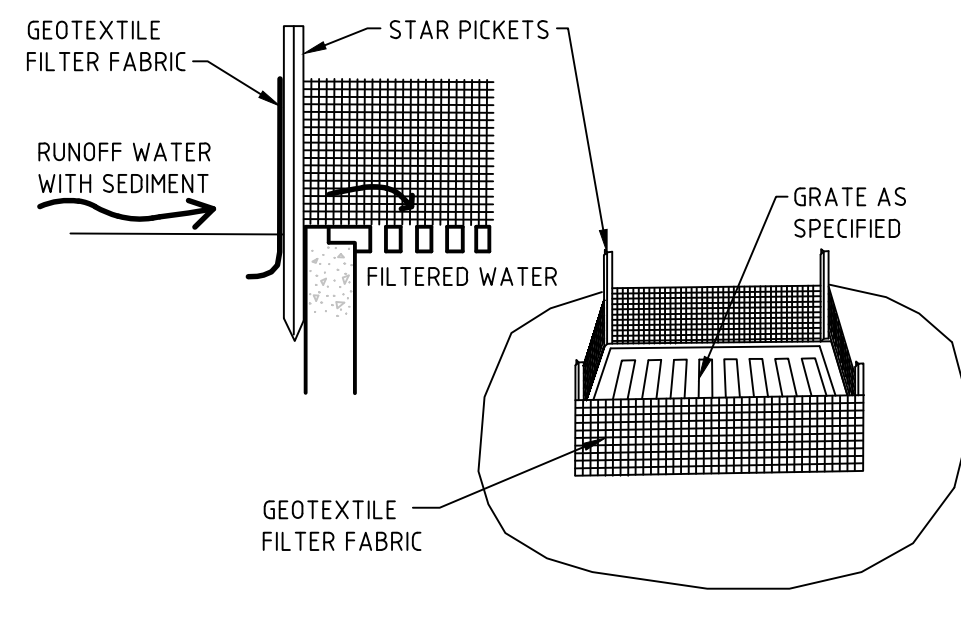


**GEOTEXTILE FILTER PIT SURROUND**  
NTS

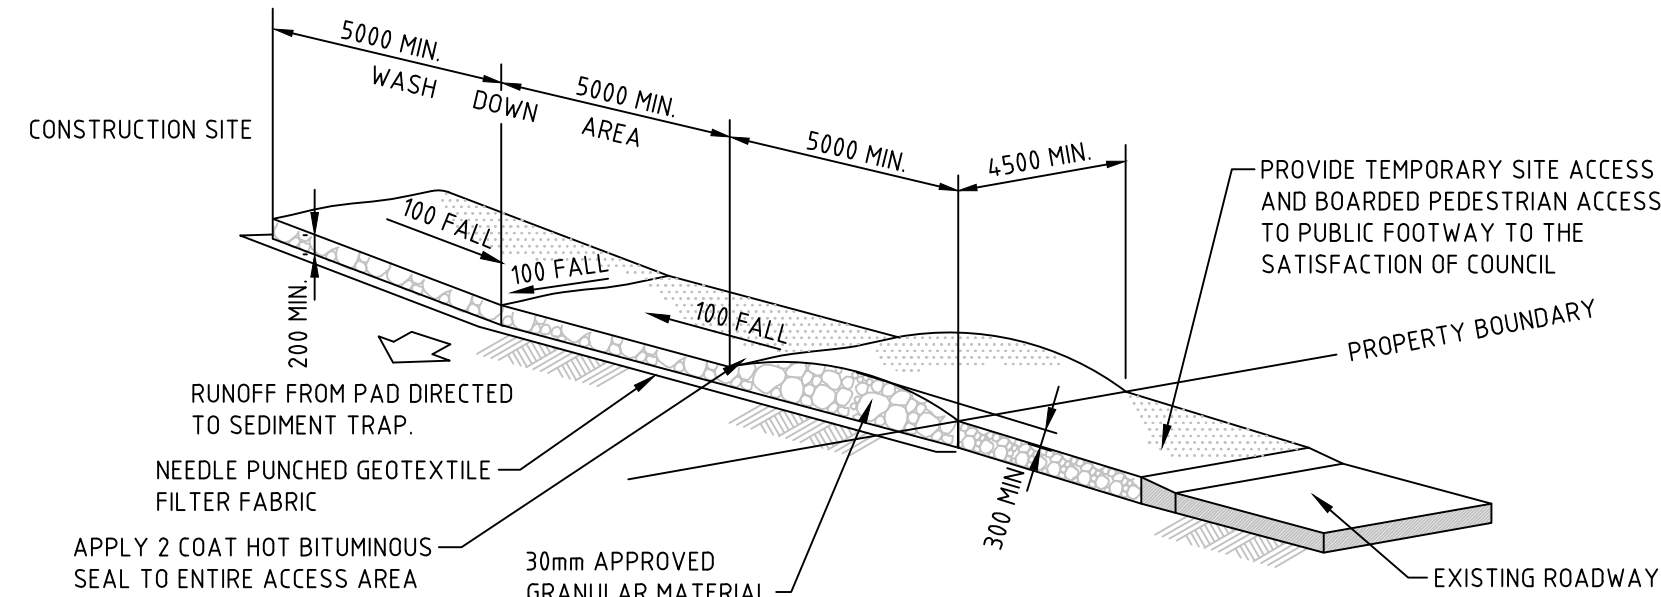


**STABILISED SITE ACCESS AND TRUCK WASH DOWN AREA**  
NTS

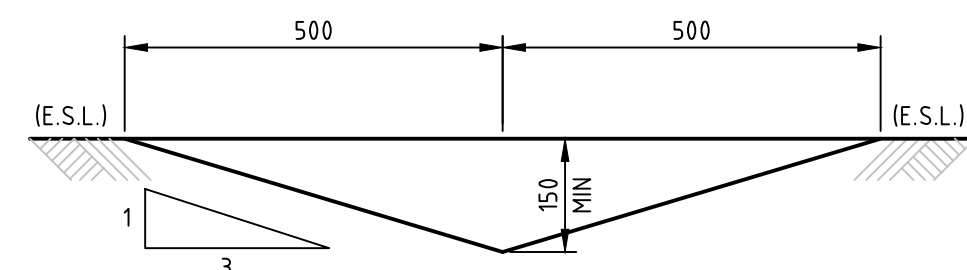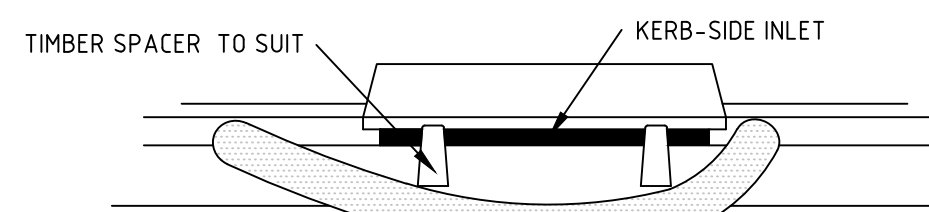


**TEMPORARY CATCH DRAIN**  
(MIN. FALL 1%)  
SCALE 1:10

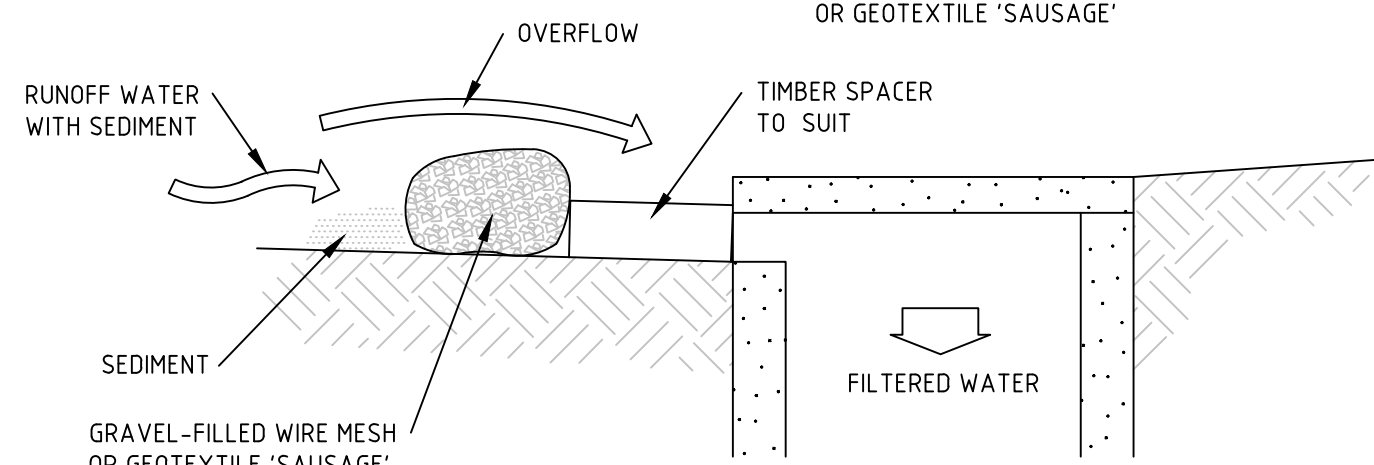

**MESH AND GRAVEL INLET FILTER**  
NTS

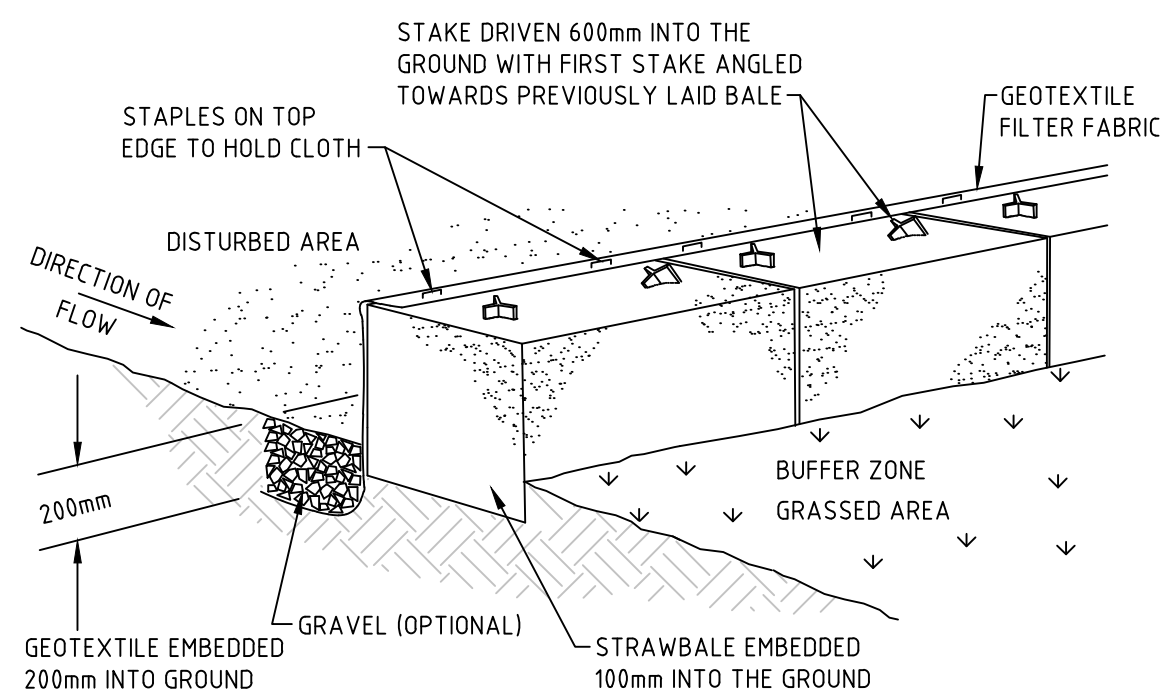

**STRAWBALE AND GEOTEXTILE SEDIMENT FILTER**  
NTS

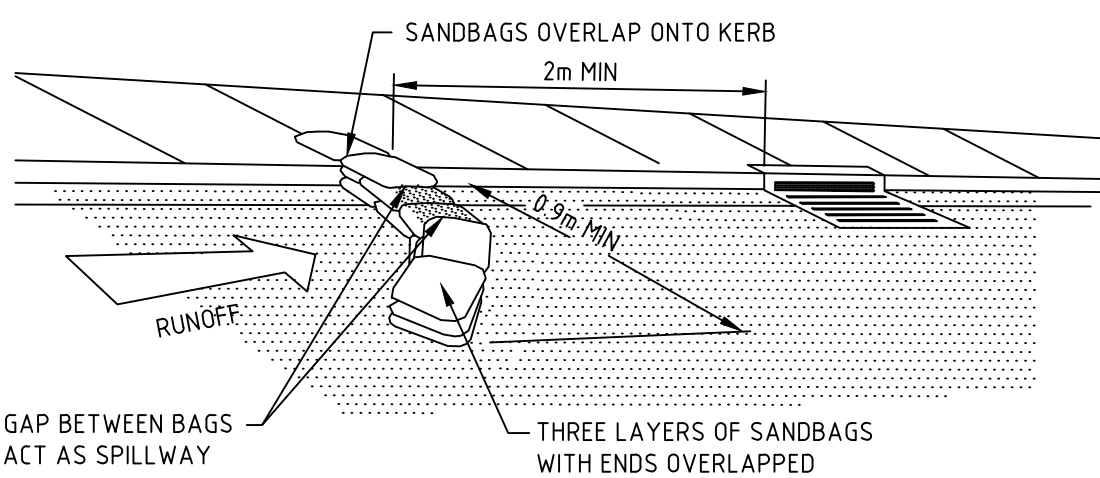

**SANDBAG SEDIMENT TRAP FOR KERB INLET ON GRADE**  
NTS

**SEDIMENT BASIN CALCULATION**

SOIL TYPE D

$$V_{sz} = 10 \times C_v \times A \times R \\ = 10 \times 0.42 \times 2.64 \times 25.1 \\ = 279m^3$$

$$V_{ssz} = 2 \text{ MONTHS SOIL LOSS CALCULATED BY RUSLE} \\ = 10m^3$$

$$V_{REQUIRED} \quad V_{SB} = V_{sz} + V_{ssz} \\ = 289m^3$$

$$V_{PROVIDED} = 289m^3$$


© Cardno Limited All Rights Reserved.  
This document is produced by Cardno Limited solely for the benefit of and use by the client in accordance with the terms of the retainer. Cardno Limited does not and shall not assume any responsibility or liability whatsoever to any third party arising out of any use or reliance by third party on the content of this document.

**Cardno**  
Shaping the Future  
Cardno (NSW/ACT) Pty Ltd | ABN 95 001 145 035  
Level 9, The Forum, 203 Pacific Highway  
St Leonards, NSW 2065  
Tel: 02 9496 7700 Fax: 02 9439 5170  
Web: www.cardno.com.au

Drawn: MDH  
Checked: PL  
Designed: MKH  
Verified: [blank]  
Approved: [blank]


Date: DEC'17  
Client: PLANET WARRIEWOOD LTD  
Project: UNITED CINEMAS GREGORY HILLS  
Title: EROSION AND SEDIMENT CONTROL PLAN AND DETAILS

Status: **FOR APPROVAL**  
NOT TO BE USED FOR CONSTRUCTION PURPOSES  
DATING: AHD DATE: DEC'17 Scale: AS SHOWN Size: A1  
Drawing Number: 80218030 - SKC05 Revision: 03

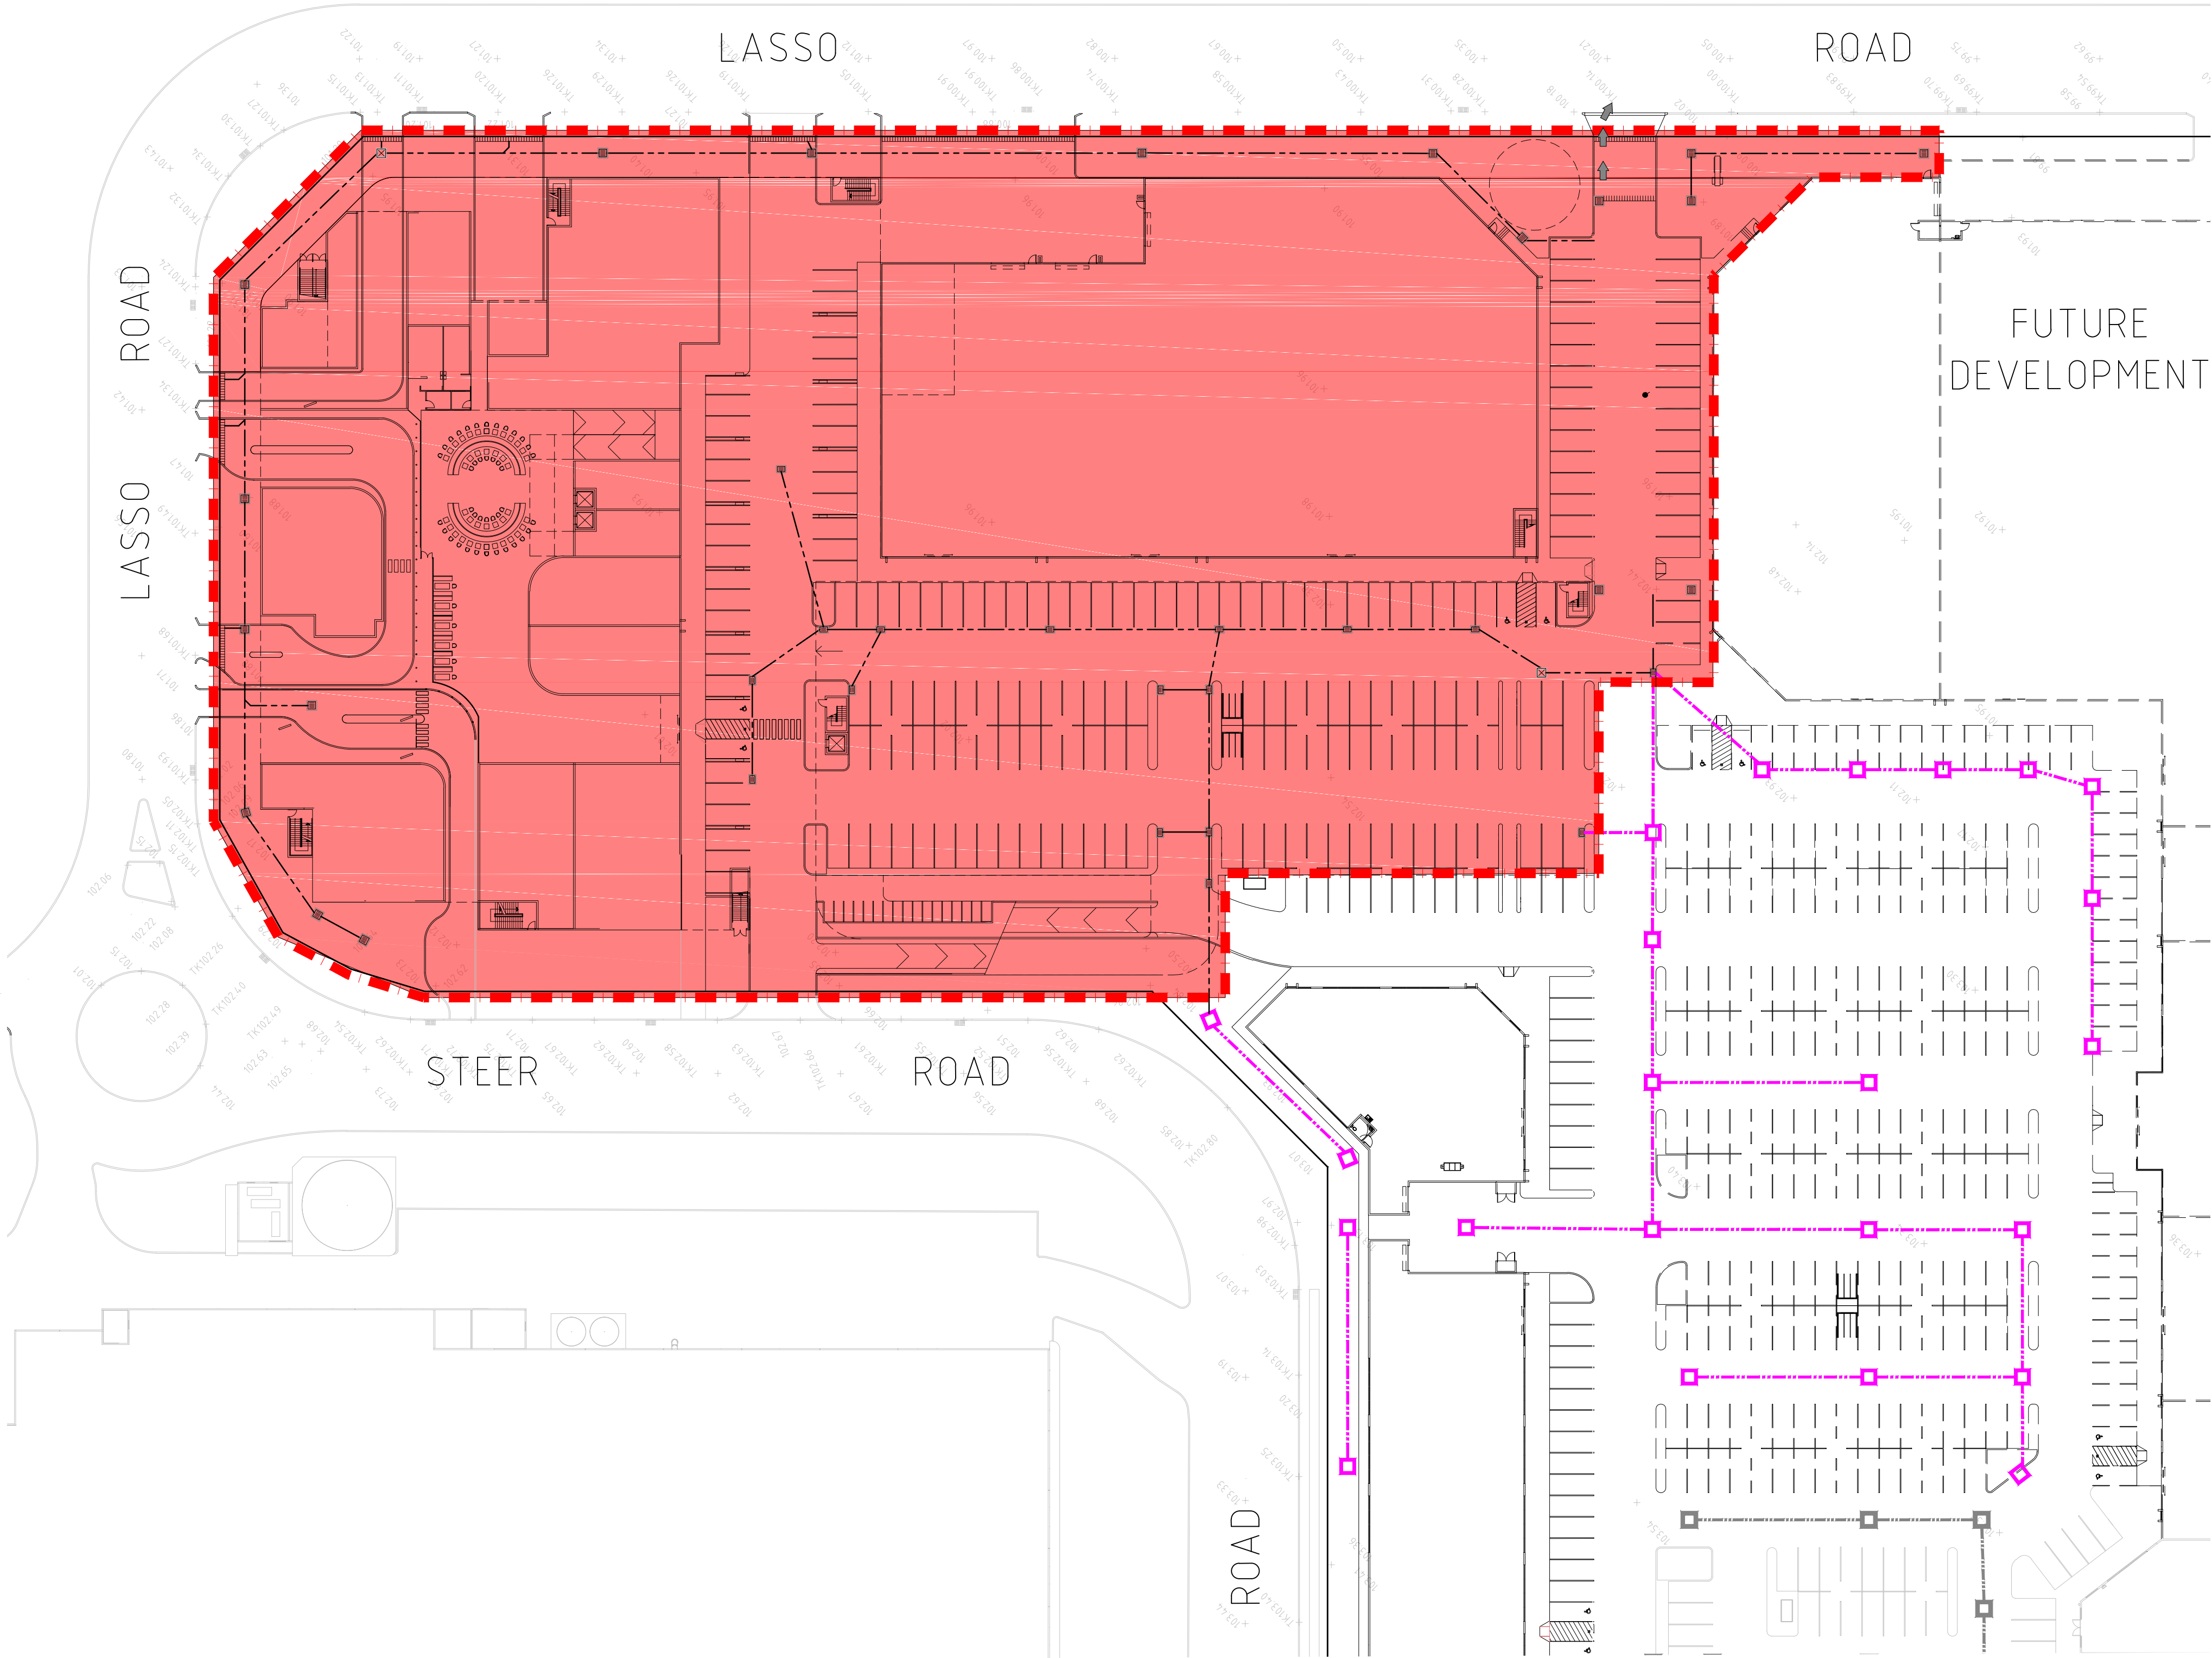

| AREA OF CUT BASED ON |   |                                          |
|----------------------|---|------------------------------------------|
| 1                    | 250mm                                                                                                  | THICKNESS FOR BUILDING SLAB AND HARDCORE |
| 2                    | 330mm                                                                                                  | THICKNESS FOR CARPARK PAVEMENTS          |
| 3                    | ESTIMATED CUT VOLUME 7645m <sup>3</sup> . VOLUMES DO NOT ALLOW FOR TOPSOIL STRIPPING OR BULKING FACTOR |                                          |
| 4                    | SUBJECT TO GEOTECH INVESTIGATION                                                                       |                                          |

|      |          |                  |      |        |       |
|------|----------|------------------|------|--------|-------|
|      |          |                  |      |        |       |
|      |          |                  |      |        |       |
| 02   | 22.05.18 | RE-ISSUED FOR DA | PL   |        |       |
| 01   | 18.08.17 | FOR INFORMATION  | PL   |        |       |
| Rev. | Date     | Description      | Des. | Verif. | Appd. |

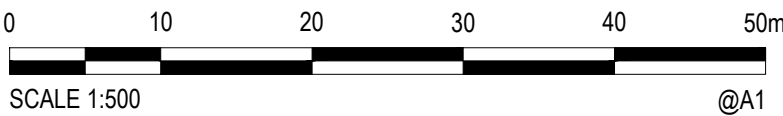

© Cardno Limited All Rights Reserved.  
This document is produced by Cardno Limited solely for the benefit of and use by the client in accordance with the terms of the retainer. Cardno Limited does not and shall not assume any responsibility or liability whatsoever to any third party arising out of any use or reliance by third party on the content of this document.

**Cardno**  
Shaping the Future

Cardno (NSW/ACT) Pty Ltd | ABN 95 001 145 035  
Level 9, The Forum, 203 Pacific Highway  
St Leonards, NSW 2065  
Tel: 02 9496 7700 Fax: 02 9439 5170  
Web: www.cardno.com.au

|          |     |      |        |
|----------|-----|------|--------|
| Drawn    | MDH | Date | DEC'17 |
| Checked  | PL  | Date | DEC'17 |
| Designed | MKH | Date | DEC'17 |
| Verified |     | Date |        |
| Approved |     |      |        |

|         |                              |  |  |
|---------|------------------------------|--|--|
| Client  | PLANET WARRIEWOOD LTD        |  |  |
| Project | UNITED CINEMAS GREGORY HILLS |  |  |
| Title   | CUT AND FILL PLAN            |  |  |

|                                          |        |       |      |          |
|------------------------------------------|--------|-------|------|----------|
| Status                                   |        |       |      |          |
| FOR APPROVAL                             |        |       |      |          |
| NOT TO BE USED FOR CONSTRUCTION PURPOSES |        |       |      |          |
| DATUM                                    | DATE   | Scale | Size |          |
| AHD                                      | DEC'17 | 1:500 |      | A1       |
| Drawing Number                           |        |       |      | Revision |
| 80218030 - SKC06                         |        |       |      | 02       |