
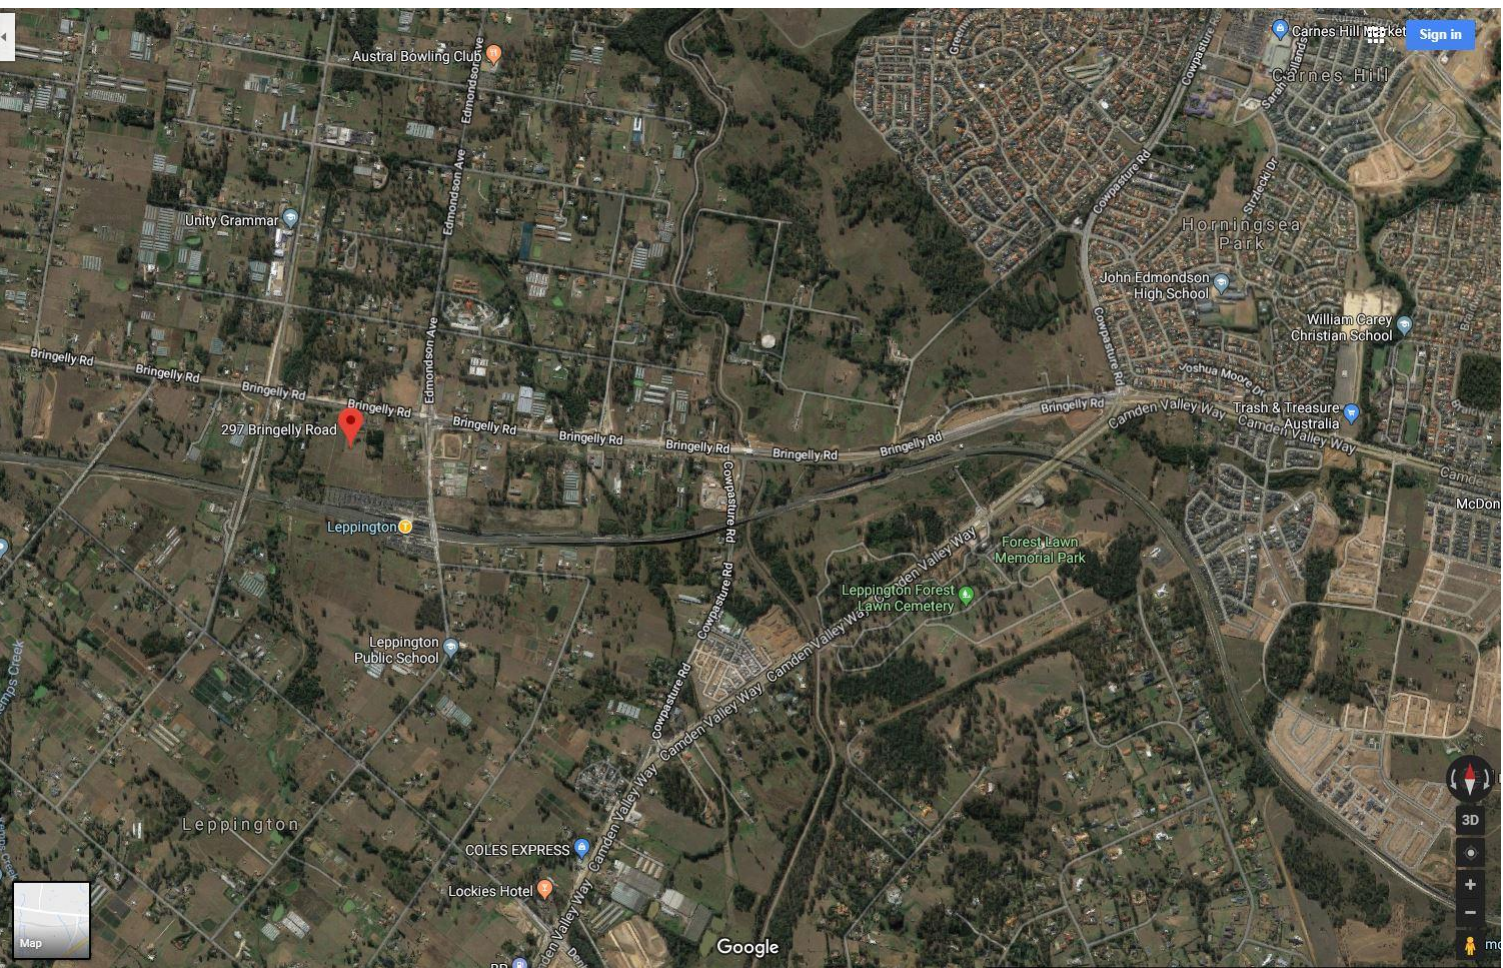


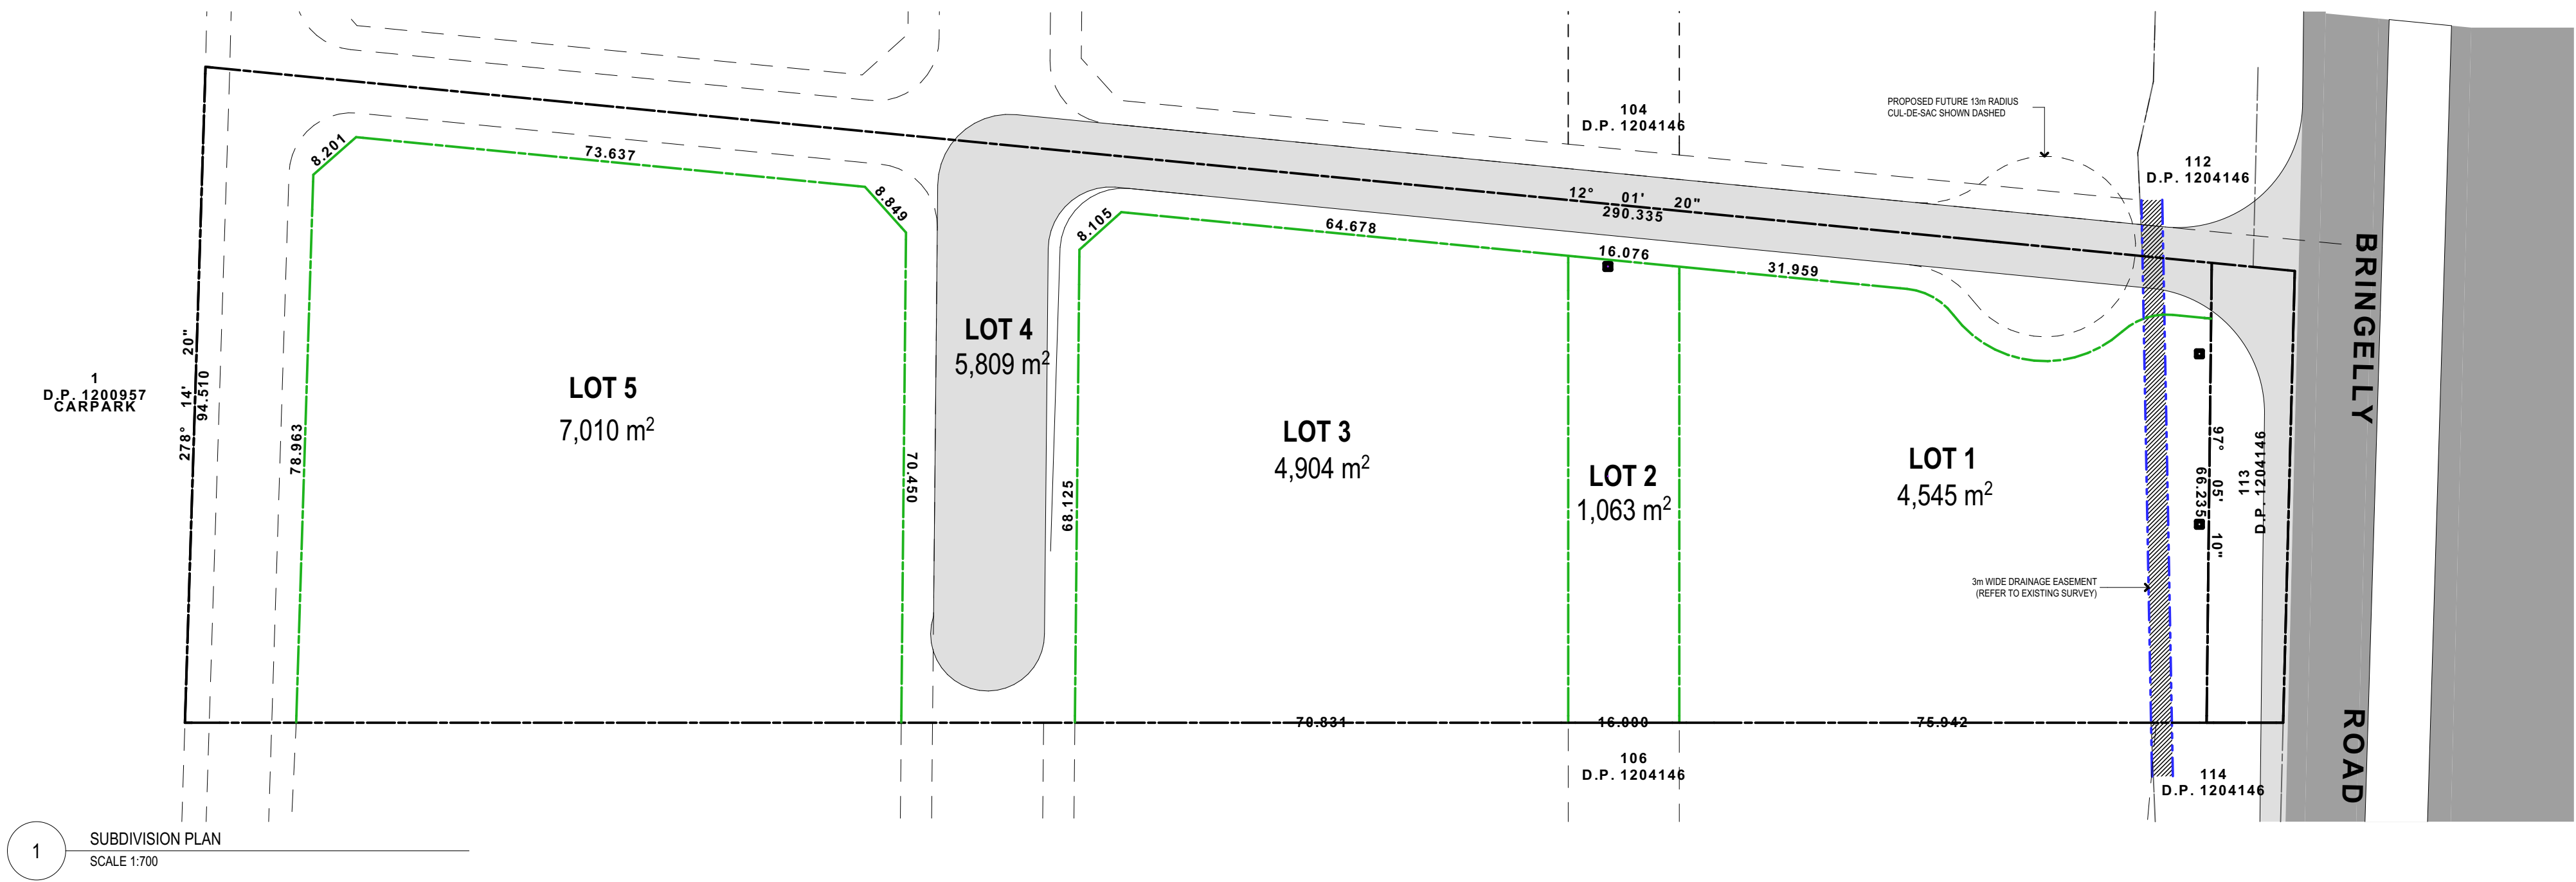

Site Context Map scale

Copyright URBAN LINK PTY LTD ©

Notes
CONTRACTOR MUST VERIFY ALL DIMENSIONS ON SITE BEFORE
COMMENCING WORK OR PREPARING SHOP DRAWINGS.
DO NOT SCALE DRAWINGS.

F	DA AMENDMENT.	22/10/2020	MB
E	DA AMENDMENT.	17/05/2020	MB
P17	ISSUE FOR INFORMATION.	09/06/2020	AY
P16	ISSUE FOR INFORMATION.	04/03/2020	AY
P15	ISSUE FOR INFORMATION.	18/02/2020	AY
D	AMENDED DEVELOPMENT APPLICATION	09/07/2019	SM
C	AMENDED DEVELOPMENT APPLICATION	28/02/2019	AY/SM
P14	ISSUE FOR INFORMATION.	27/02/2019	AY/SM

Rev Description Date Init.

Project
LEPPINGTON RESIDENCES
MIXED USE MULTI RESIDENTIAL
297 Bringelly Road
Leppington NSW 2179 Australia

URBAN LINK
Business Address: Level 10, 11-15 Deane Street, Burwood NSW 2134
Postal Address: PO BOX 2223 Burwood North NSW 2134
Phone Number: +61 29745 2014
Nominated Architects:
Ziad Bournehem Reg no 8008
Youssef El Khawaja Reg no 8933 Nicolas Toubia Reg no 9336

Drawing Title
**SUBDIVISION
SUBDIVISION PLAN**
Date of Issue 22/10/2020 Checked Approved MB
Scale
1:700
(A1 Sheet Size)
Project Number
16-067
Status
DEVELOPMENT APPLICATION

Drawing Number Revision
DA0010 F

50mm on original