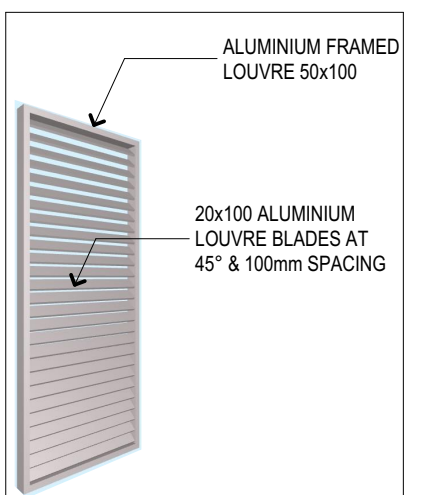
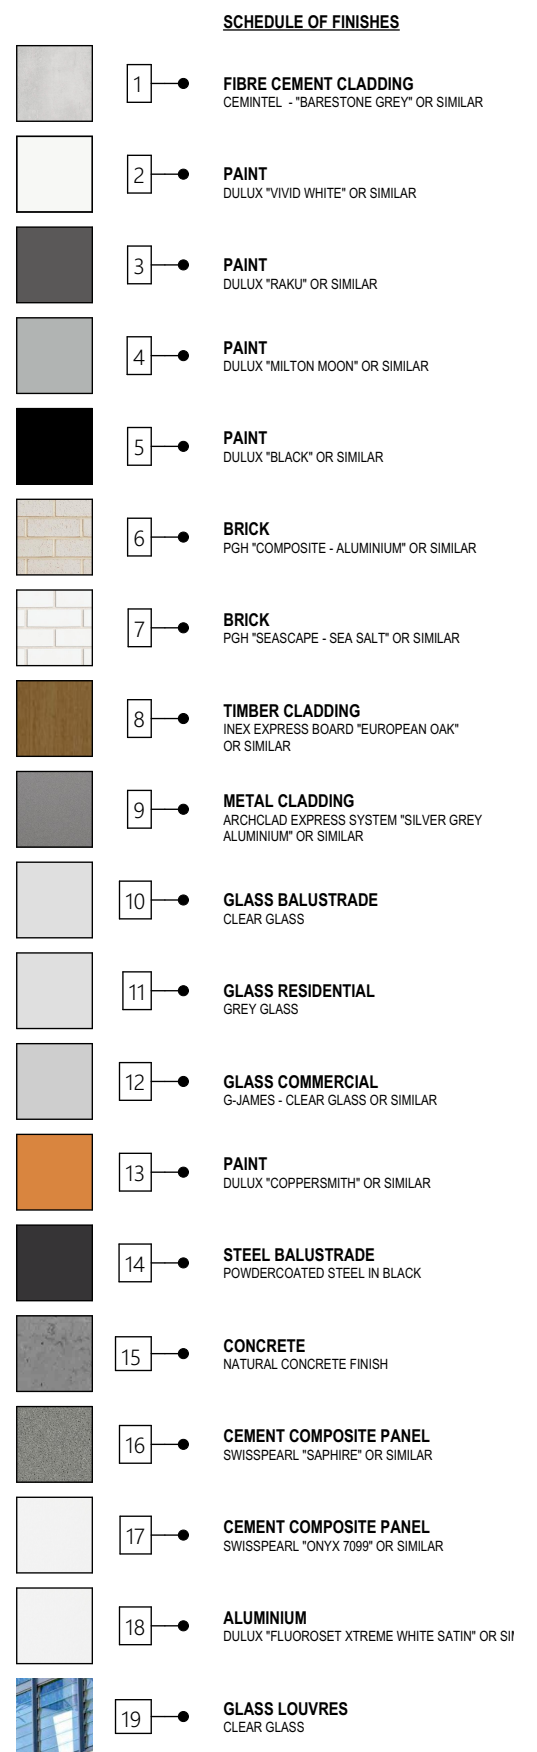


E	DA AMENDMENT.	17/06/2020	MB
P17	ISSUE FOR INFORMATION.	09/08/2020	AY
P16	ISSUE FOR INFORMATION.	04/03/2020	AY
P15	ISSUE FOR INFORMATION.	18/02/2020	AY
D	AMENDED DEVELOPMENT APPLICATION	05/07/2019	SM
C	AMENDED DEVELOPMENT APPLICATION	28/02/2019	AY/SM
P14	ISSUE FOR INFORMATION.	27/02/2019	AY/SM

Project	Site	File
LEPPINGTON RESIDENCES MIXED USE MULTI RESIDENTIAL 297 Bringelly Road Leppington NSW 2179 Australia		

URBAN  LINK

Business Address: Level 10, 11-15 Deane Street, Burwood NSW 2134
Postal Address: PO BOX 2223 Burwood North NSW 2134
Phone Number: +61 29745 2014

Nominated Architects:
Ziad Boumelhem Reg no 8008
Youssef El Khawaja Reg no 8933 Nicolas Toubia Reg no 9336

Drawing Title
BLD B - ELEVATIONS/SECTIONS
ELEVATIONS 2

Date of Issue 22/06/2020	Checked	Approved MB	
-----------------------------	---------	----------------	---

Scale
1:200
@A1 Sheet Size





50mm on original

Project Number **16-067** Drawing Number Revision **DA3102 E**

Status **DEVELOPMENT APPLICATION**

15-067 DASH 297 BRINGZELLY Rd LEPPINGTON NSW Server: URBANBIM01 - BIMcloud Basic for ARCHICAD 29/06/15 15-067 DASH 297 BRINGZELLY Rd LEPPINGTON NSW | FRPINTT@HOTMAIL.COM

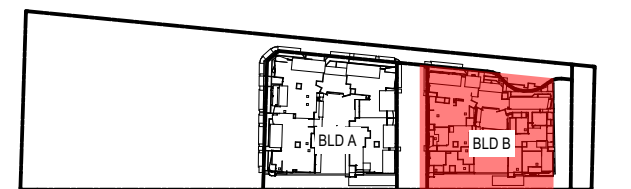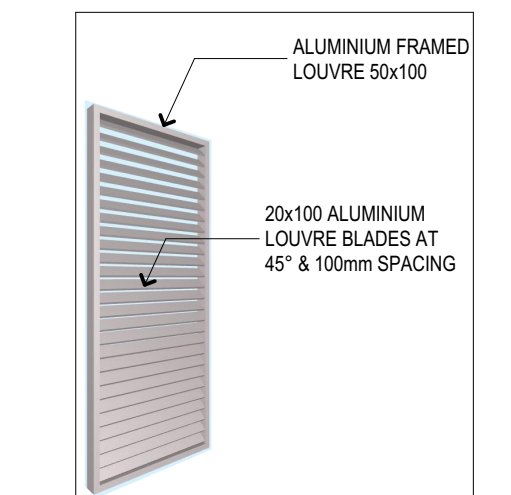

Rev	Description	Date	Init.
Project	LEPPINGTON RESIDENCES MIXED USE MULTI RESIDENTIAL 297 Bringelly Road Leppington NSW 2179 Australia		

Business Address: Level 10, 11-15 Deane Street, Burwood NSW 2134
Postal Address: PO BOX 2223 Burwood North NSW 2134
Phone Number: +61 29745 2014

Drawing Title

Date of Issue	Checked	Approved	
---------------	---------	----------	---

22/06/2020 MB

Scale 

1:200

50mm on original

Project Number Drawing Number Revision

16-067 DA3103 E

Status





DEVELOPMENT APPLICATION

15-067 DAI 297 BRINGELLY Rd LEPPINGTON NSW Server: UPLINKS001 - BIMcloud Basic for ARCHICAD 20/2015/15-067 DAI 297 BRINGELLY Rd

LEPPING ET AL. • 2006 • 28(1) • 15



Notes
CONTRACTOR MUST VERIFY ALL DIMENSIONS ON SITE BEFORE
COMMENCING WORK OR PREPARING SHOP DRAWINGS.
DO NOT SCALE DRAWINGS.

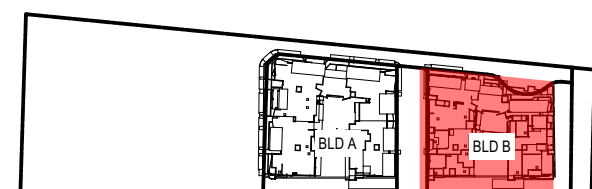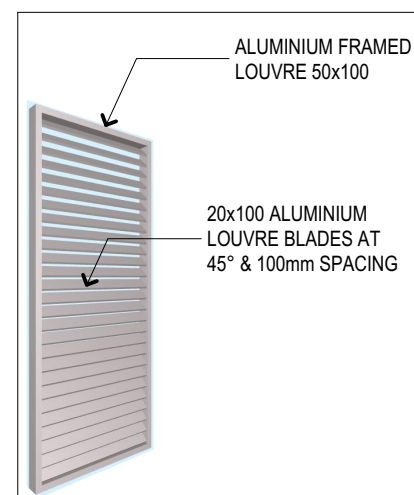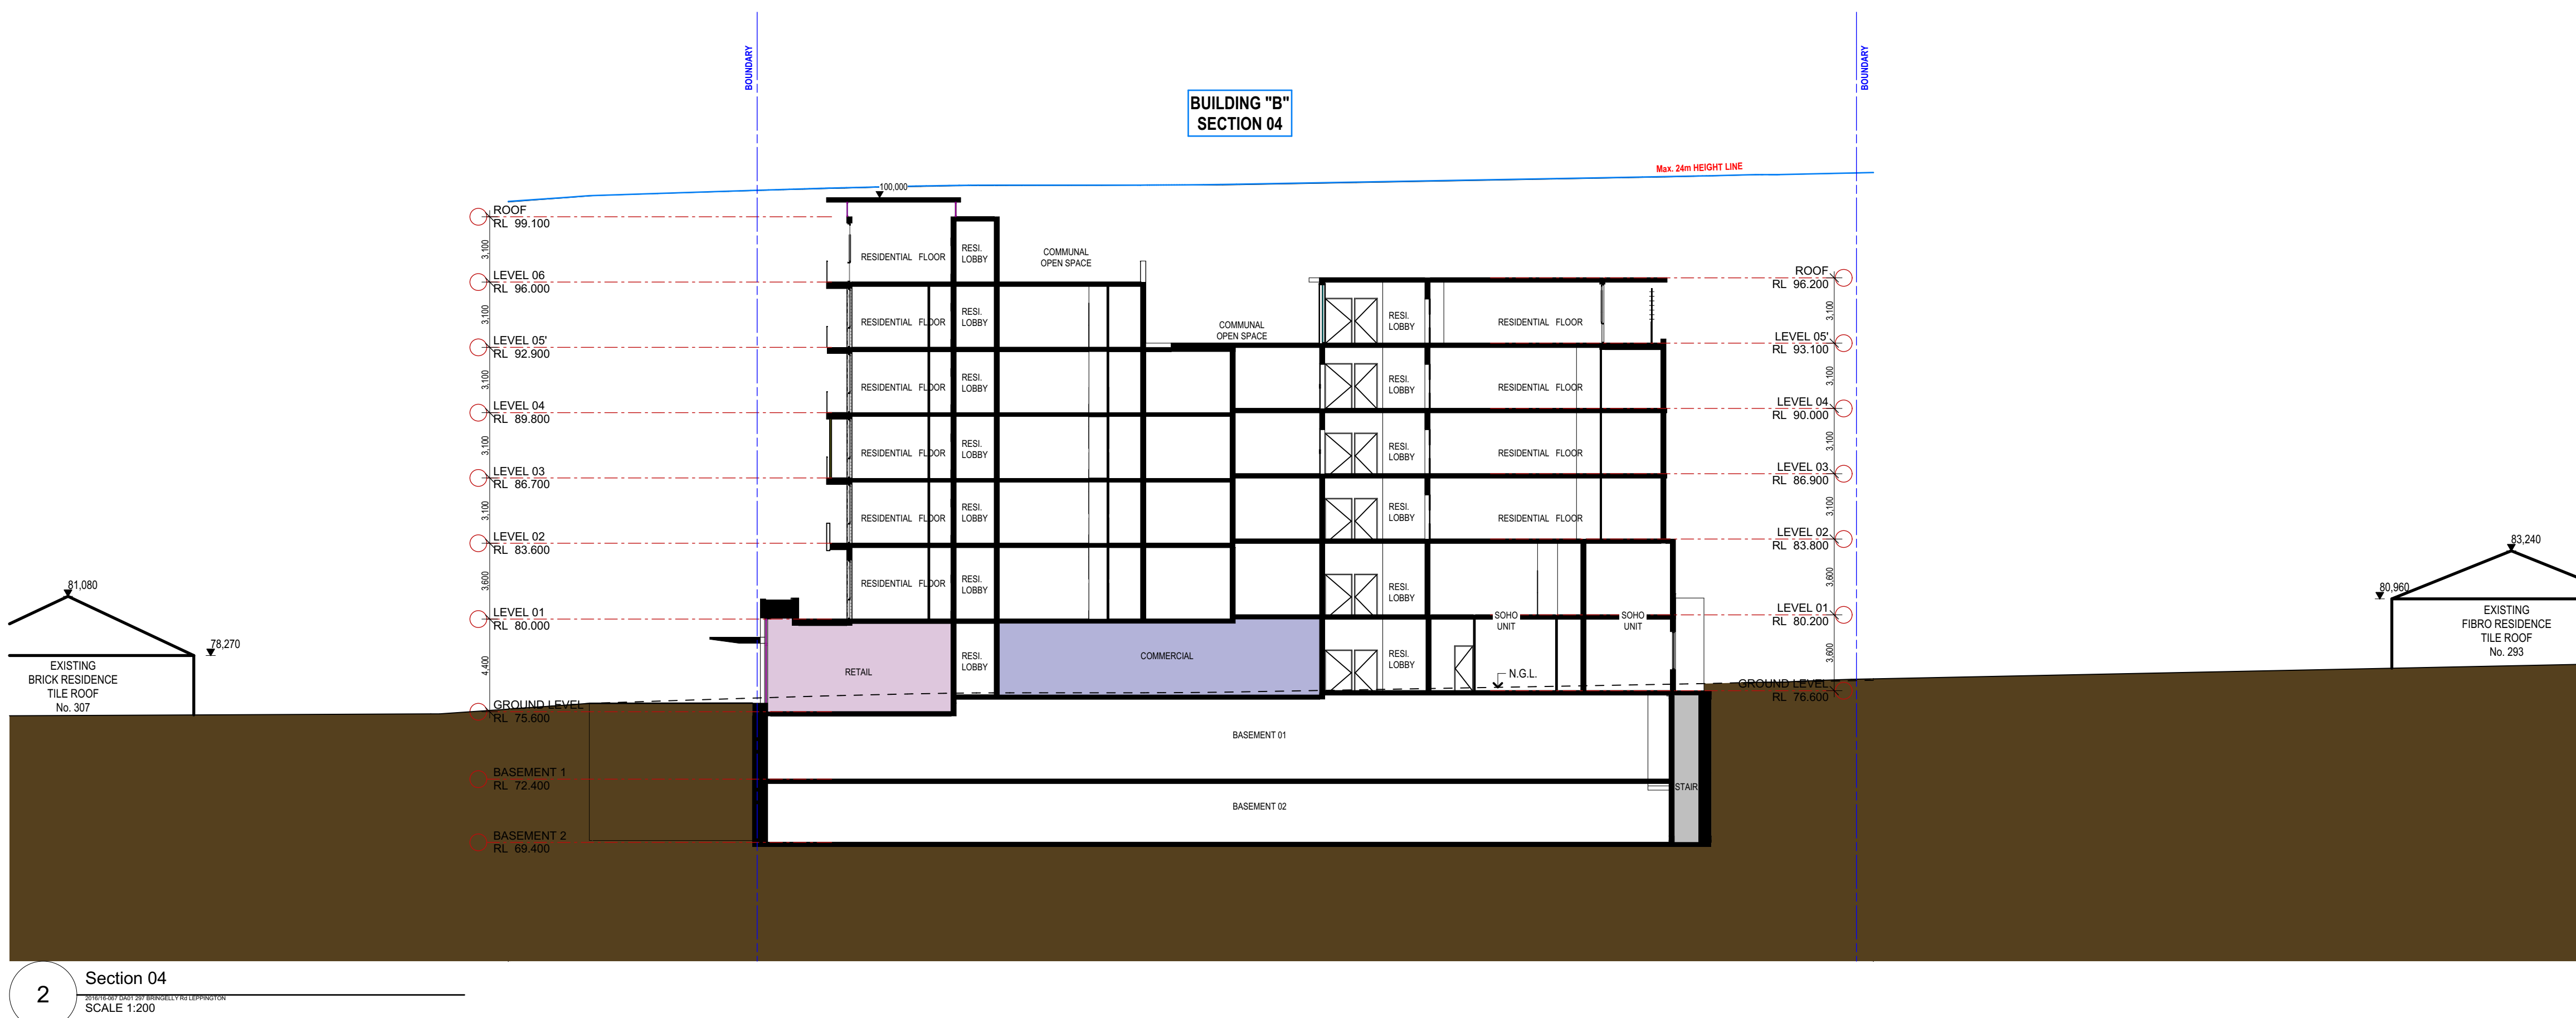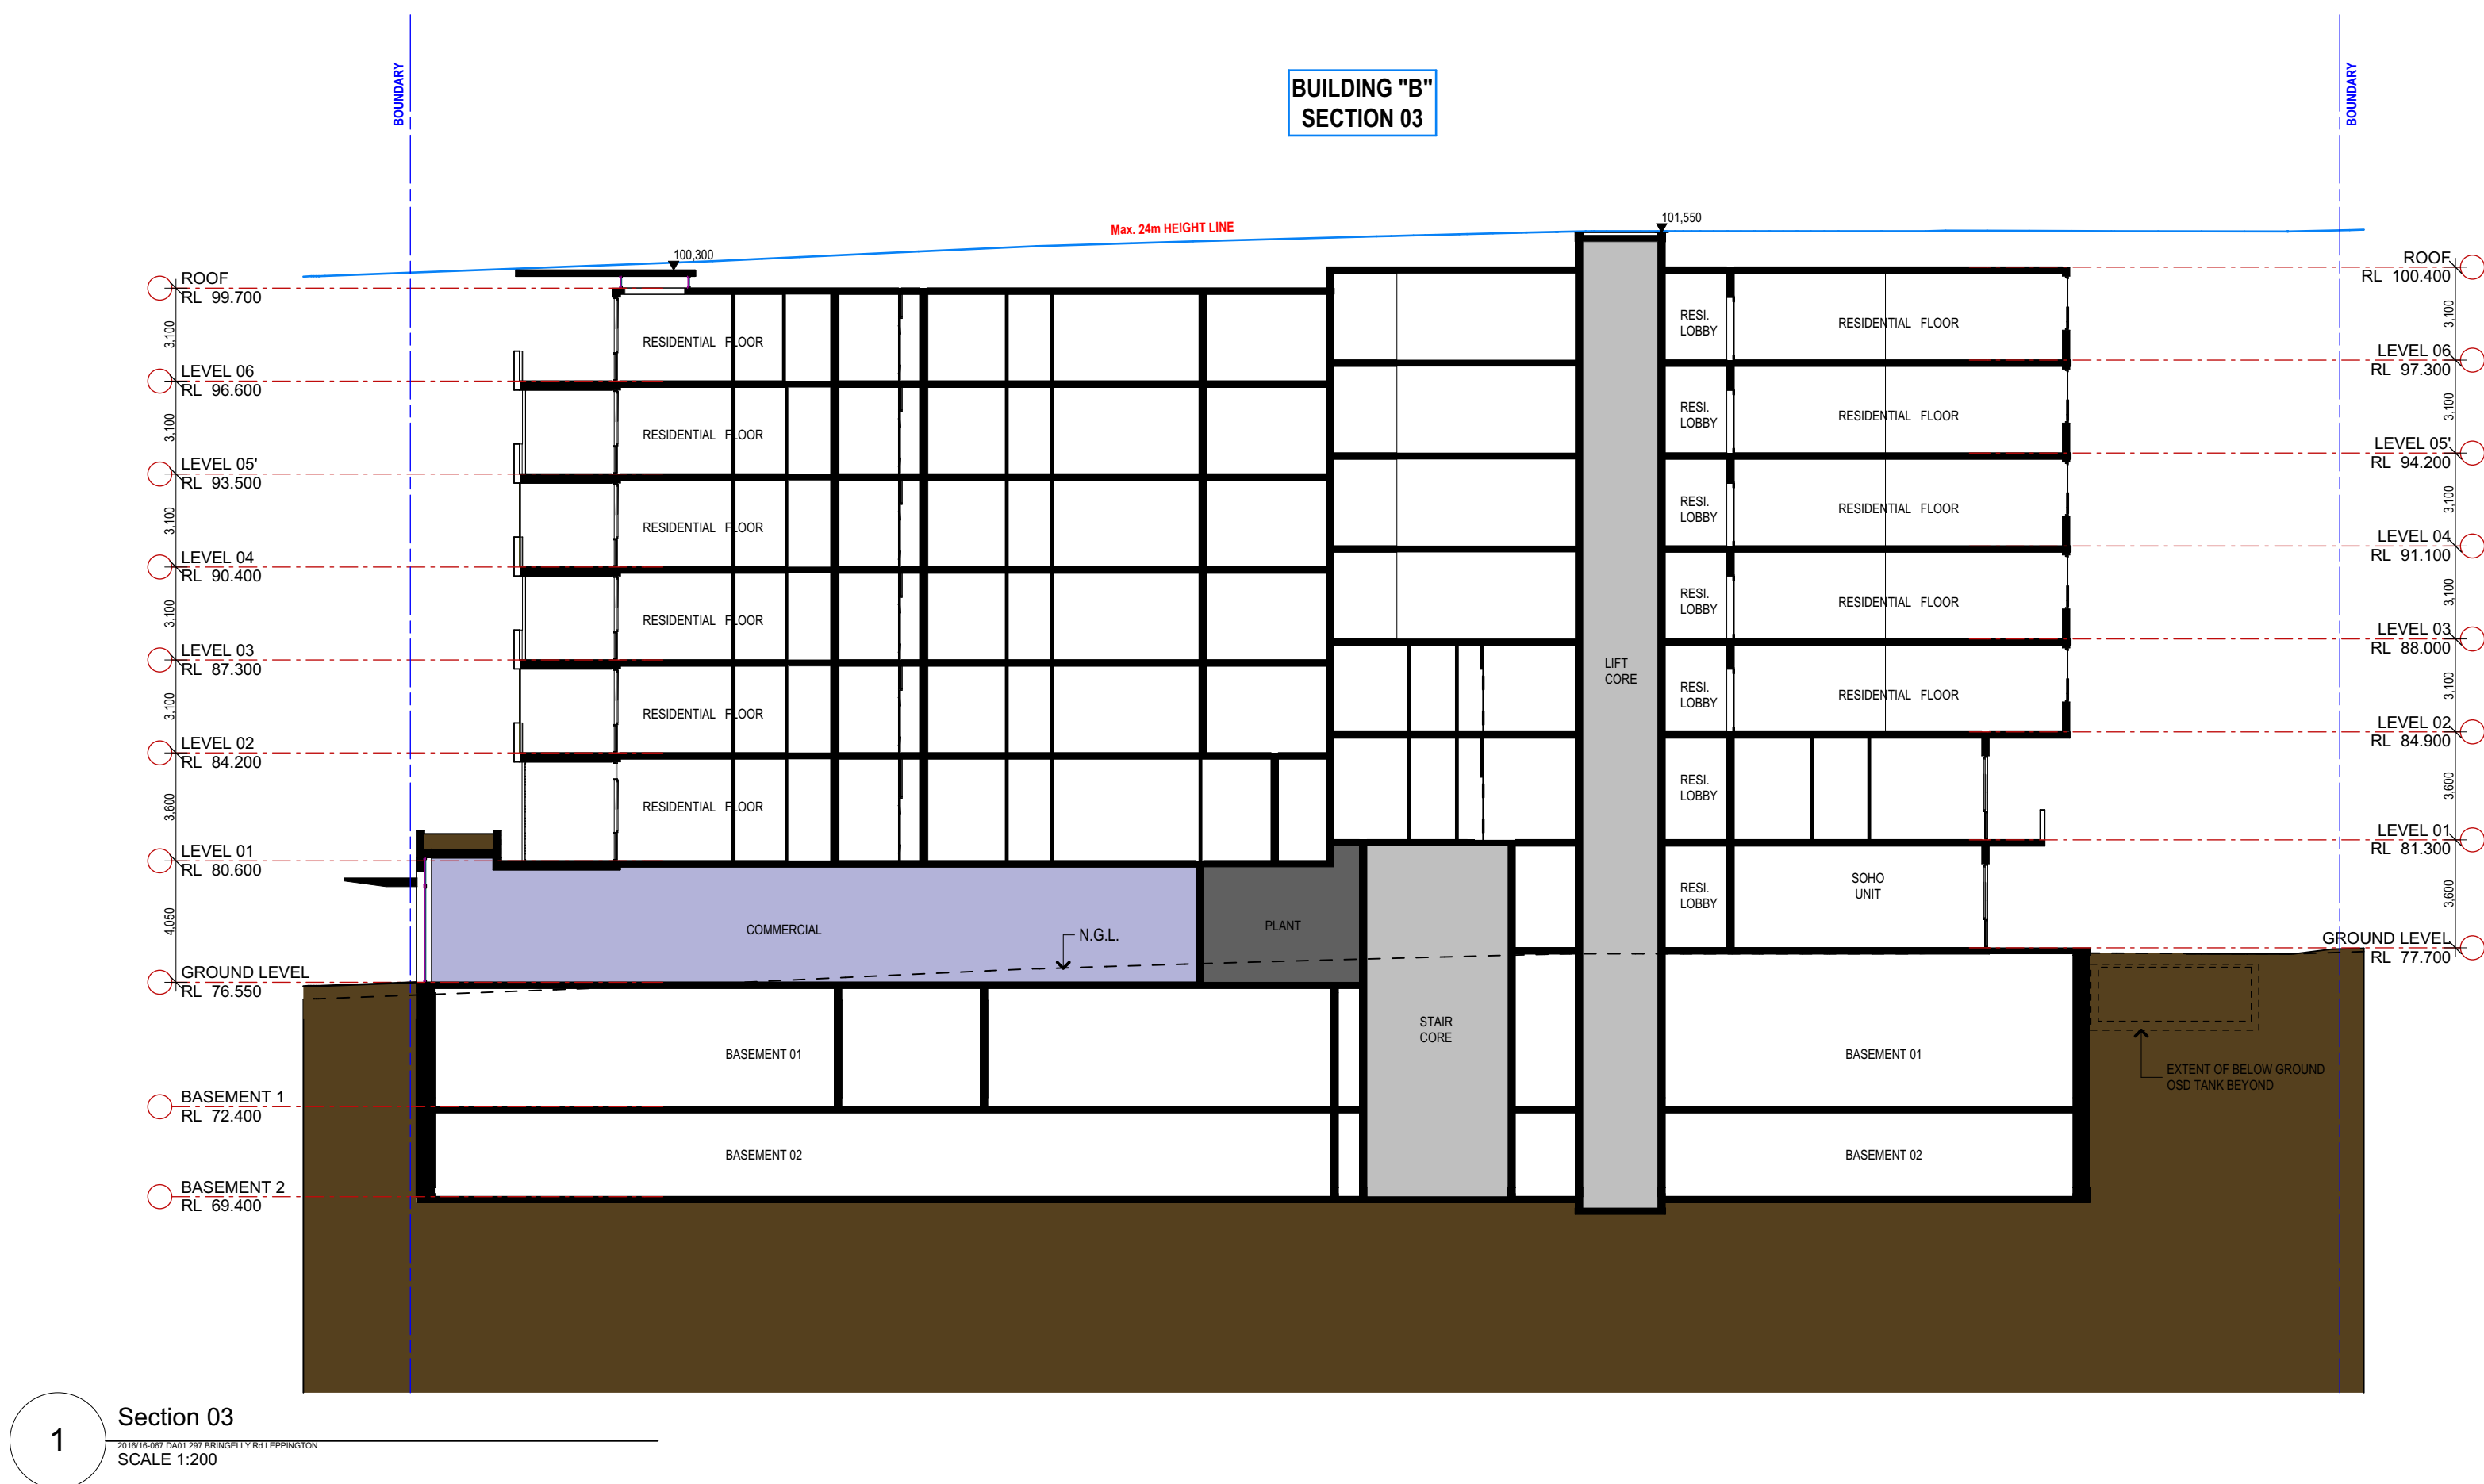

E DA AMENDMENT.	17/06/2020	MB
P17 ISSUE FOR INFORMATION.	09/06/2020	AY
P16 ISSUE FOR INFORMATION.	04/03/2020	AY
P15 ISSUE FOR INFORMATION.	18/02/2020	AY
D AMENDED DEVELOPMENT APPLICATION	09/07/2019	SM
C AMENDED DEVELOPMENT APPLICATION	28/02/2019	AY/SM
P14 ISSUE FOR INFORMATION.	27/02/2019	AY/SM

Rev	Description	Date	Int.
Project	LEPPINGTON RESIDENCES MIXED USE MULTI RESIDENTIAL 297 Bringelly Road Leppington NSW 2179 Australia		

URBAN LINK
Business Address: Level 10, 11-15 Deane Street, Burwood NSW 2134
Postal Address: PO BOX 2223 Burwood North NSW 2134
Phone Number: +61 29745 2014
Nominated Architects:
Ziad Bournehem Reg no 8008
Youssef El Khawaja Reg no 8933
Nicolas Toubia Reg no 9336

Drawing Title
BLD B - ELEVATIONS/SECTIONS
SECTIONS


Date of Issue	22/06/2020	Checked	Approved
			MB

Scale
1:200
(A1 Sheet Size)
50mm on original


Project Number
16-067
Status
DEVELOPMENT APPLICATION

Drawing Number Revision
DA3104 E



Notes
CONTRACTOR MUST VERIFY ALL DIMENSIONS ON SITE BEFORE
COMMENCING WORK OR PREPARING SHOP DRAWINGS.
DO NOT SCALE DRAWINGS.

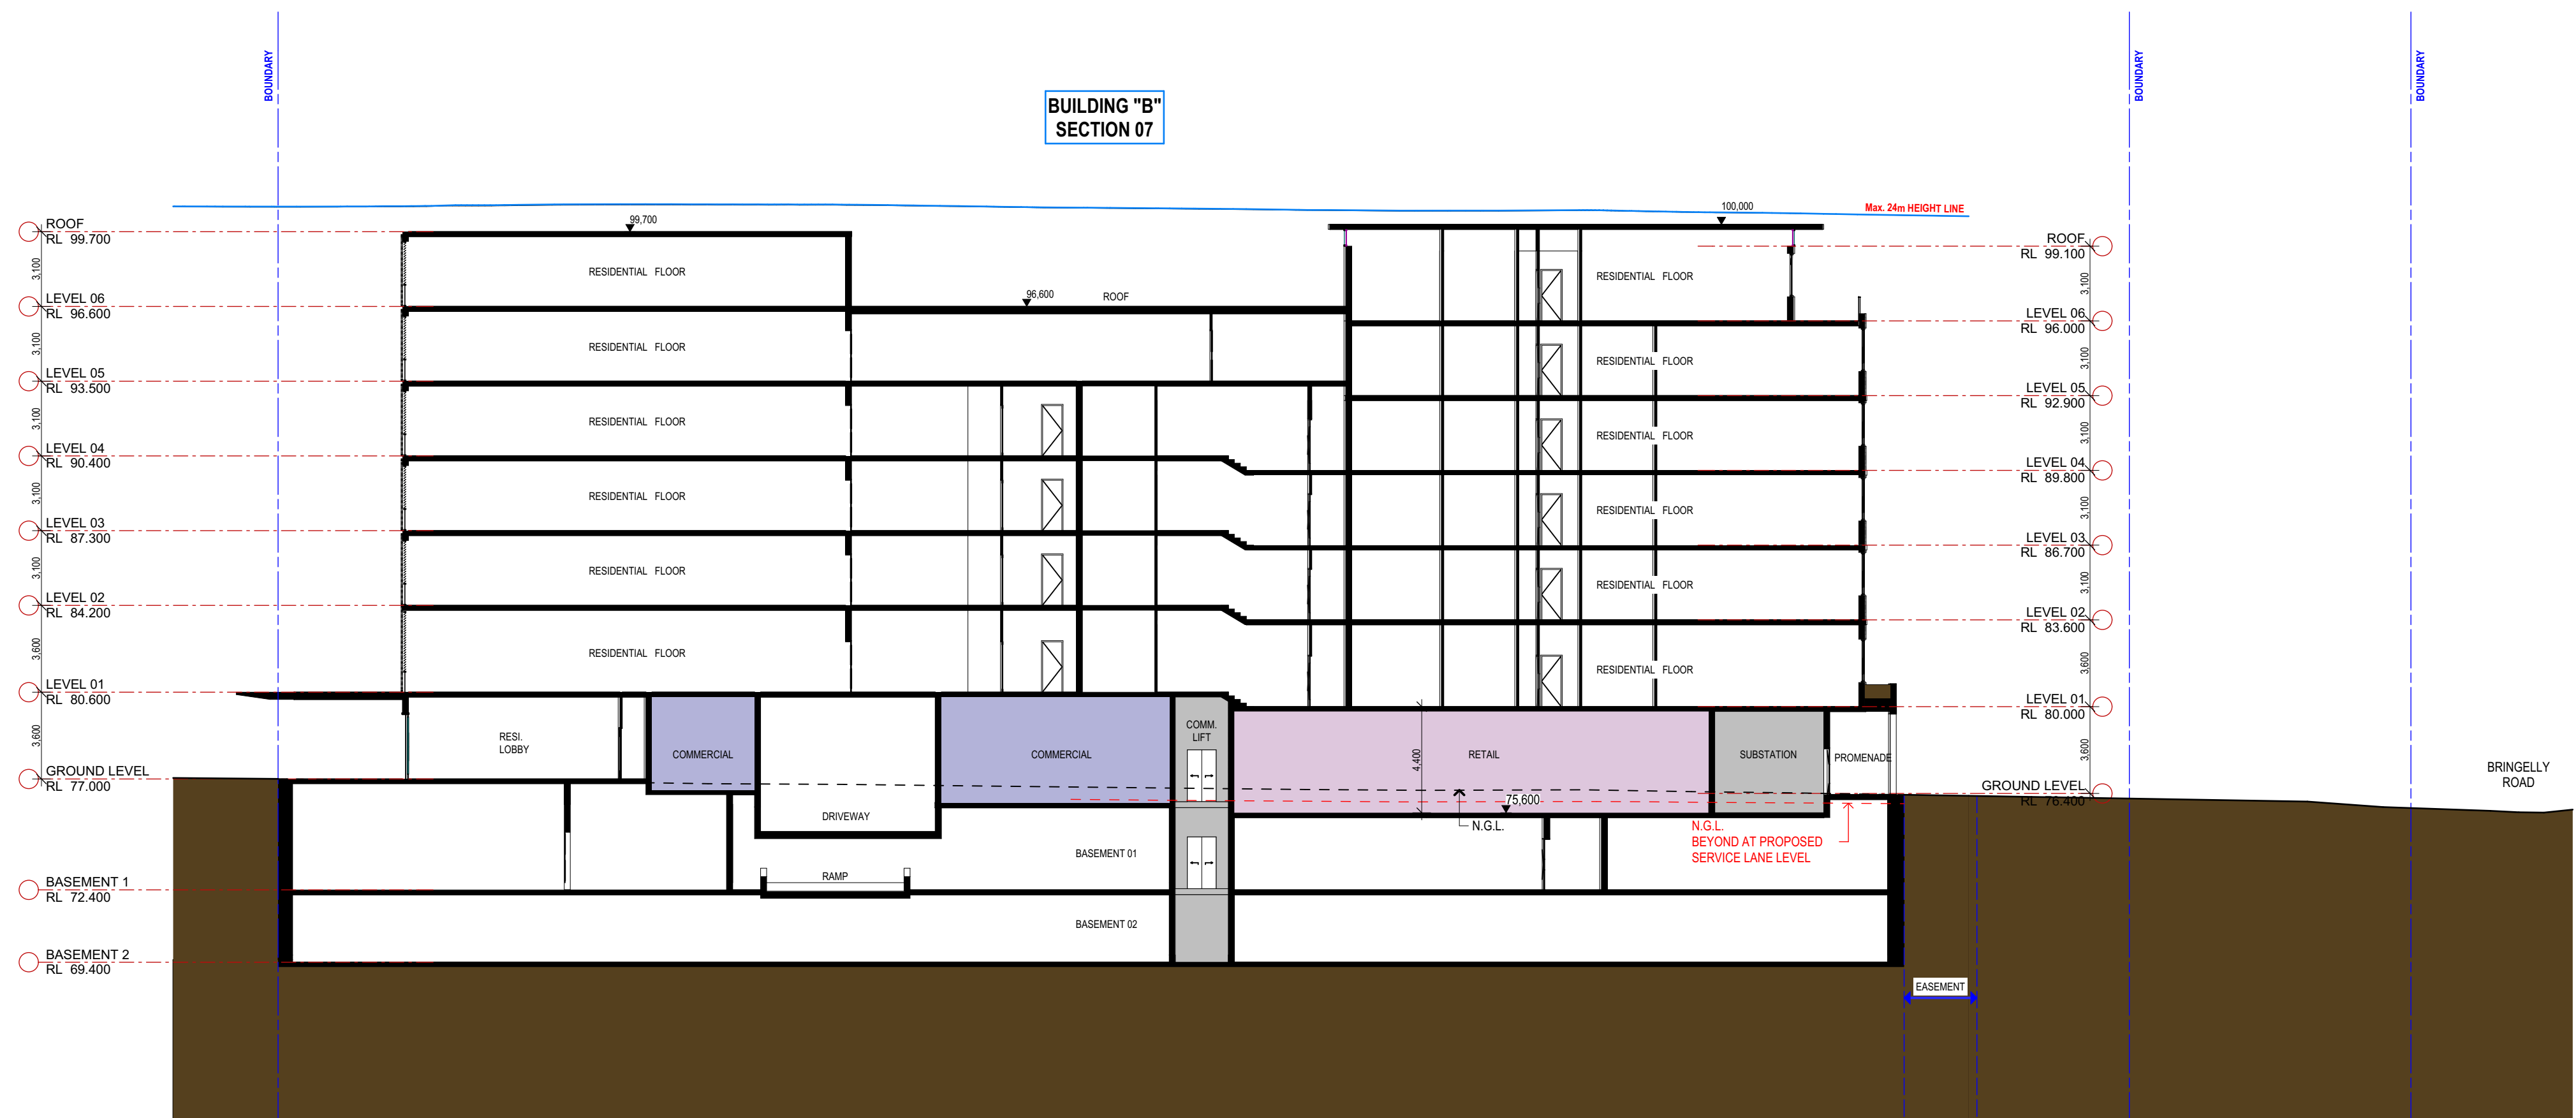

7 Section 07
DO NOT SCALE DRAWINGS
SCALE 1:200

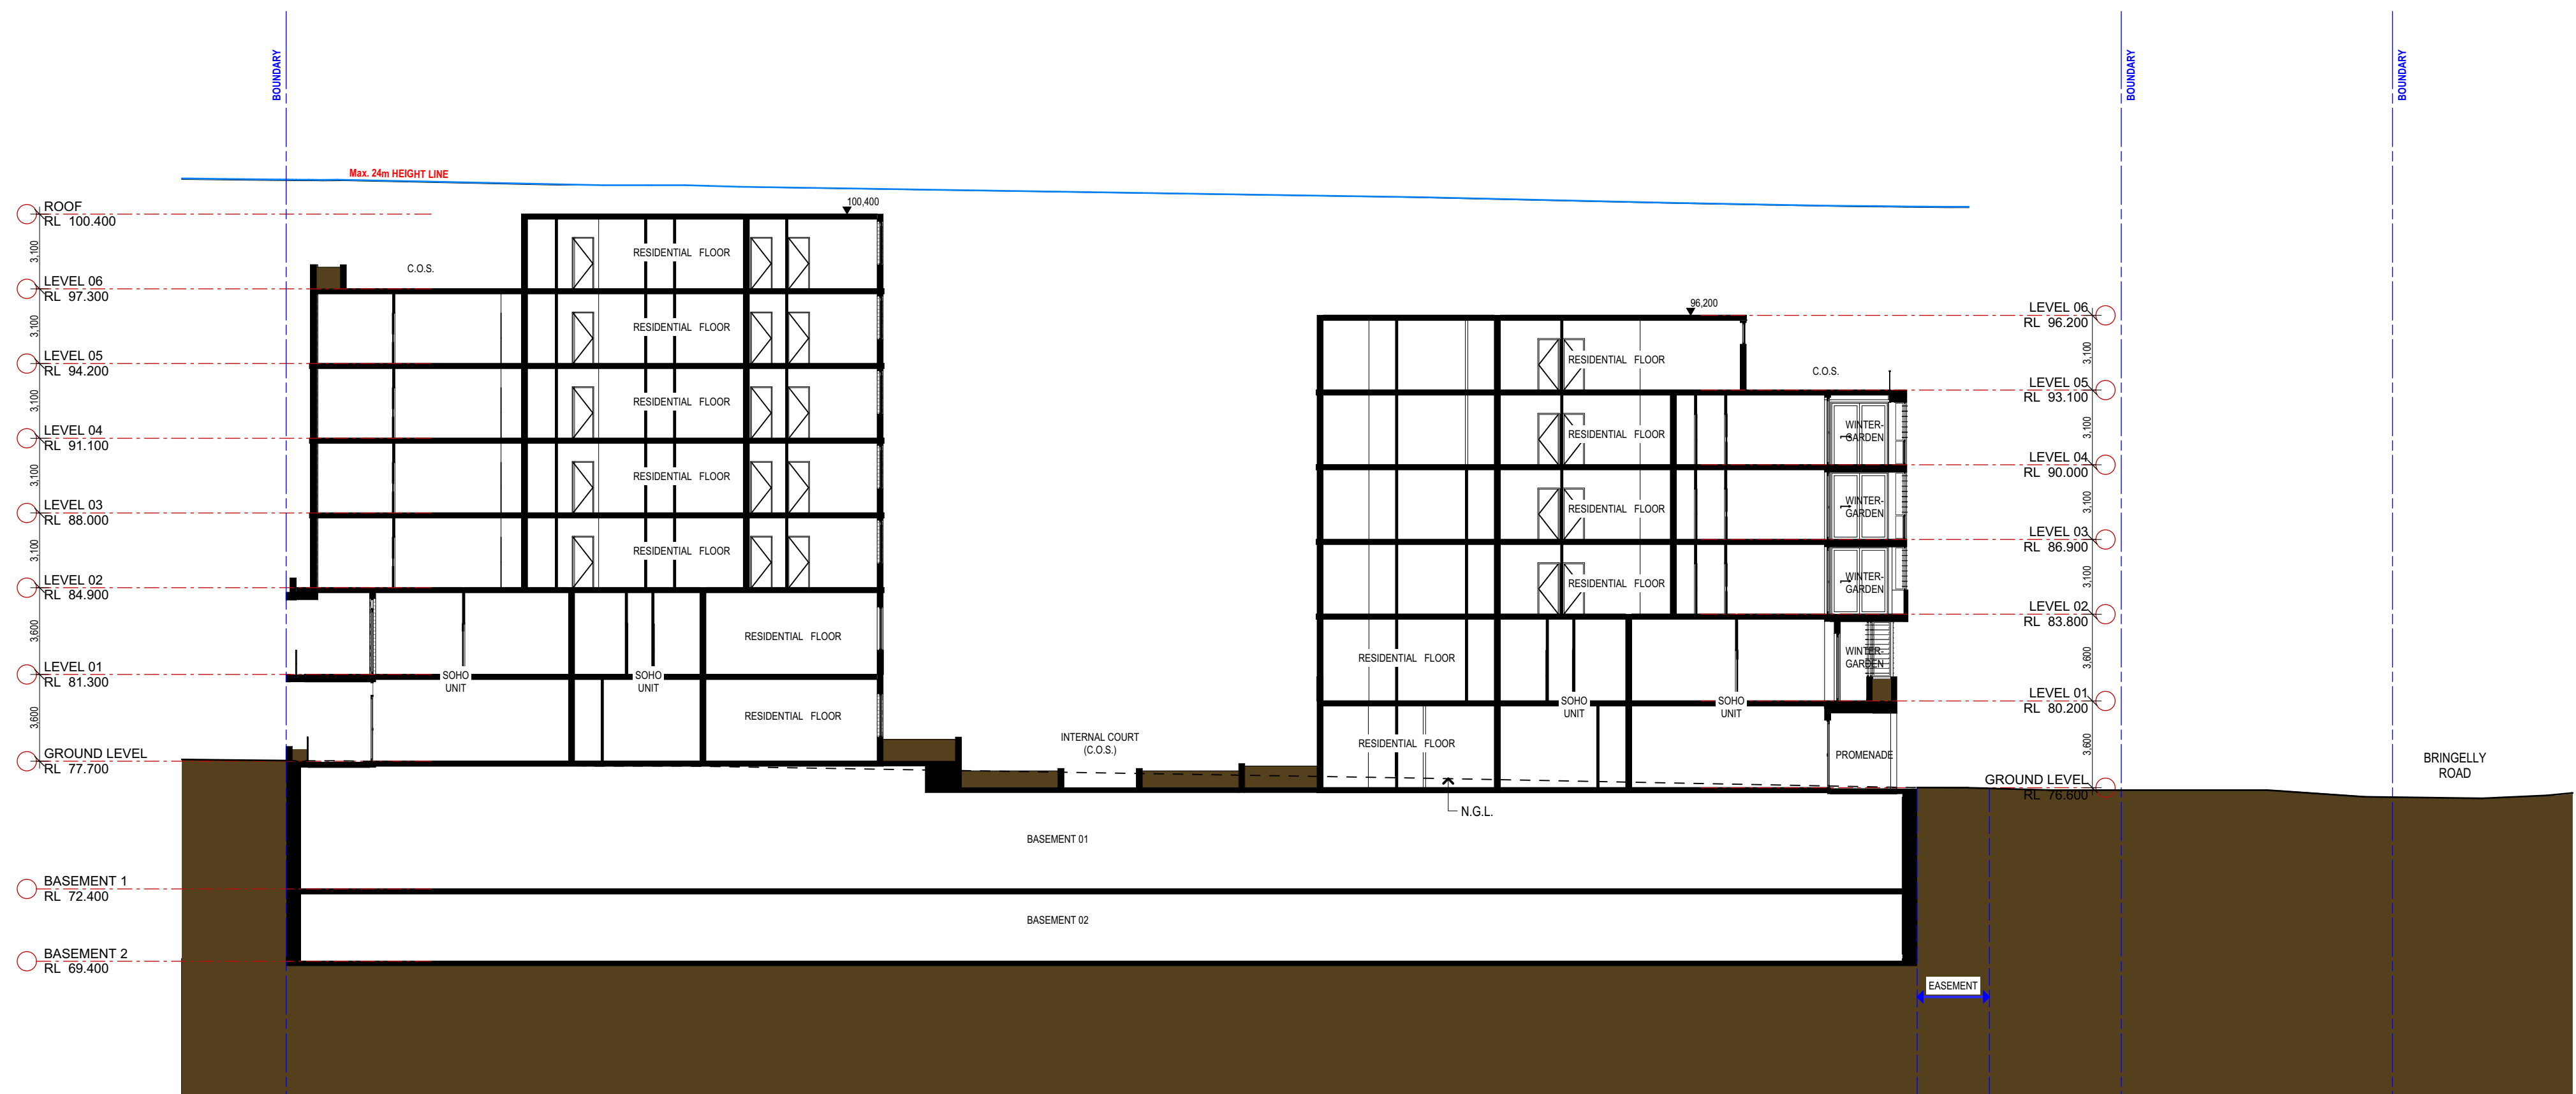

8 Section 08
DO NOT SCALE DRAWINGS
SCALE 1:200

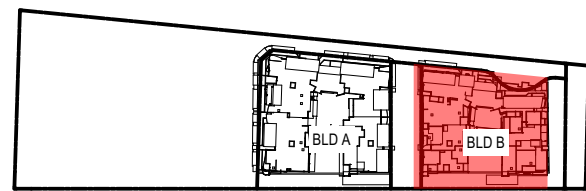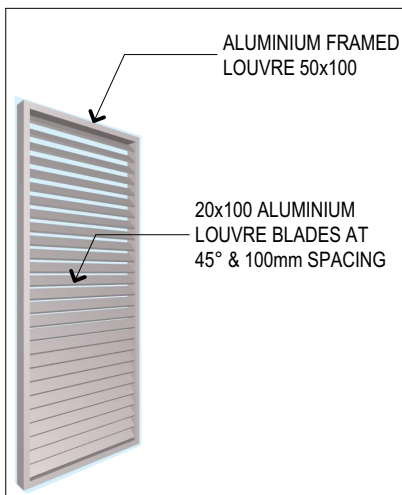


Rev	Description	Date	Int.
E	DA AMENDMENT.	17/06/2020	MB
P17	ISSUE FOR INFORMATION.	09/06/2020	AY
P16	ISSUE FOR INFORMATION.	04/03/2020	AY
P15	ISSUE FOR INFORMATION.	18/02/2020	AY
D	AMENDED DEVELOPMENT APPLICATION	09/07/2019	SM
C	AMENDED DEVELOPMENT APPLICATION	28/02/2019	AY/SM
P14	ISSUE FOR INFORMATION.	27/02/2019	AY/SM

Project
LEPPINGTON RESIDENCES
MIXED USE MULTI RESIDENTIAL
297 Bringelly Road
Leppington NSW 2179 Australia

URBAN LINK
Business Address: Level 10, 11-15 Deane Street, Burwood NSW 2134
Postal Address: PO BOX 2223 Burwood North NSW 2134
Phone Number: +61 29745 2014
Nominated Architects:
Ziad Bournehem Reg no 8008
Youssef El Khawaja Reg no 8933
Nicolas Toubia Reg no 9336

Drawing Title
BLD B - ELEVATIONS/SECTIONS
SECTIONS
Date of Issue 22/06/2020
Checked MB
Approved MB
Scale 1:200
@A1 Sheet Size
Project Number 16-067
Status **DEVELOPMENT APPLICATION**
Drawing Number Revision DA3104a E
Status

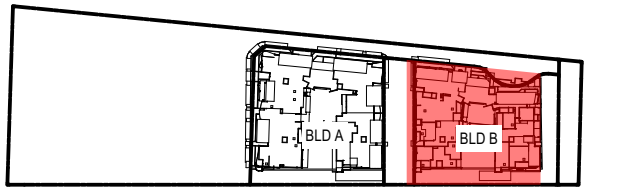

E	DA AMENDMENT.	17/06/2020	ME
P17	ISSUE FOR INFORMATION.	09/06/2020	AY
P16	ISSUE FOR INFORMATION.	04/03/2020	AY
P15	ISSUE FOR INFORMATION.	18/02/2020	AY
D	AMENDED DEVELOPMENT APPLICATION	05/07/2019	SM
C	AMENDED DEVELOPMENT APPLICATION	28/02/2019	AY/SM
P14	ISSUE FOR INFORMATION.	27/02/2019	AY/SM

Rev	Description	Date	Init.
Project	LEPPINGTON RESIDENCES MIXED USE MULTI RESIDENTIAL 297 Bringelly Road Leppington NSW 2179 Australia		

Business Address: Level 10, 11-15 Deane Street, Burwood NSW 2134
Postal Address: PO BOX 2223 Burwood North NSW 2134
Phone Number: +61 29745 2014

Nominated Architects:
Ziad Boumelhem Reg no 8008
Youssef El Khawaja Reg no 8933 Nicolas Toubia Reg no 9336

Drawing Title
BLD B - ELEVATIONS/SECTIONS
DRIVEWAY / RAMPS SECTION

Date of Issue 22/06/2020	Checked	Approved MB	
-----------------------------	---------	----------------	---

Scale
1:50

Project Number **16-067** Drawing Number Revision **DA3105 E**

Status
DEVELOPMENT APPLICATION

15-067 DAI 297 BRINGELLY Rd LEPPINGTON NSW Server: URBANISM01 - BIMcloud Basic for ARCHICAD 20/2015/15-067 DAI 297 BRINGELLY Rd