


150 mm ON ORIGINAL

A1

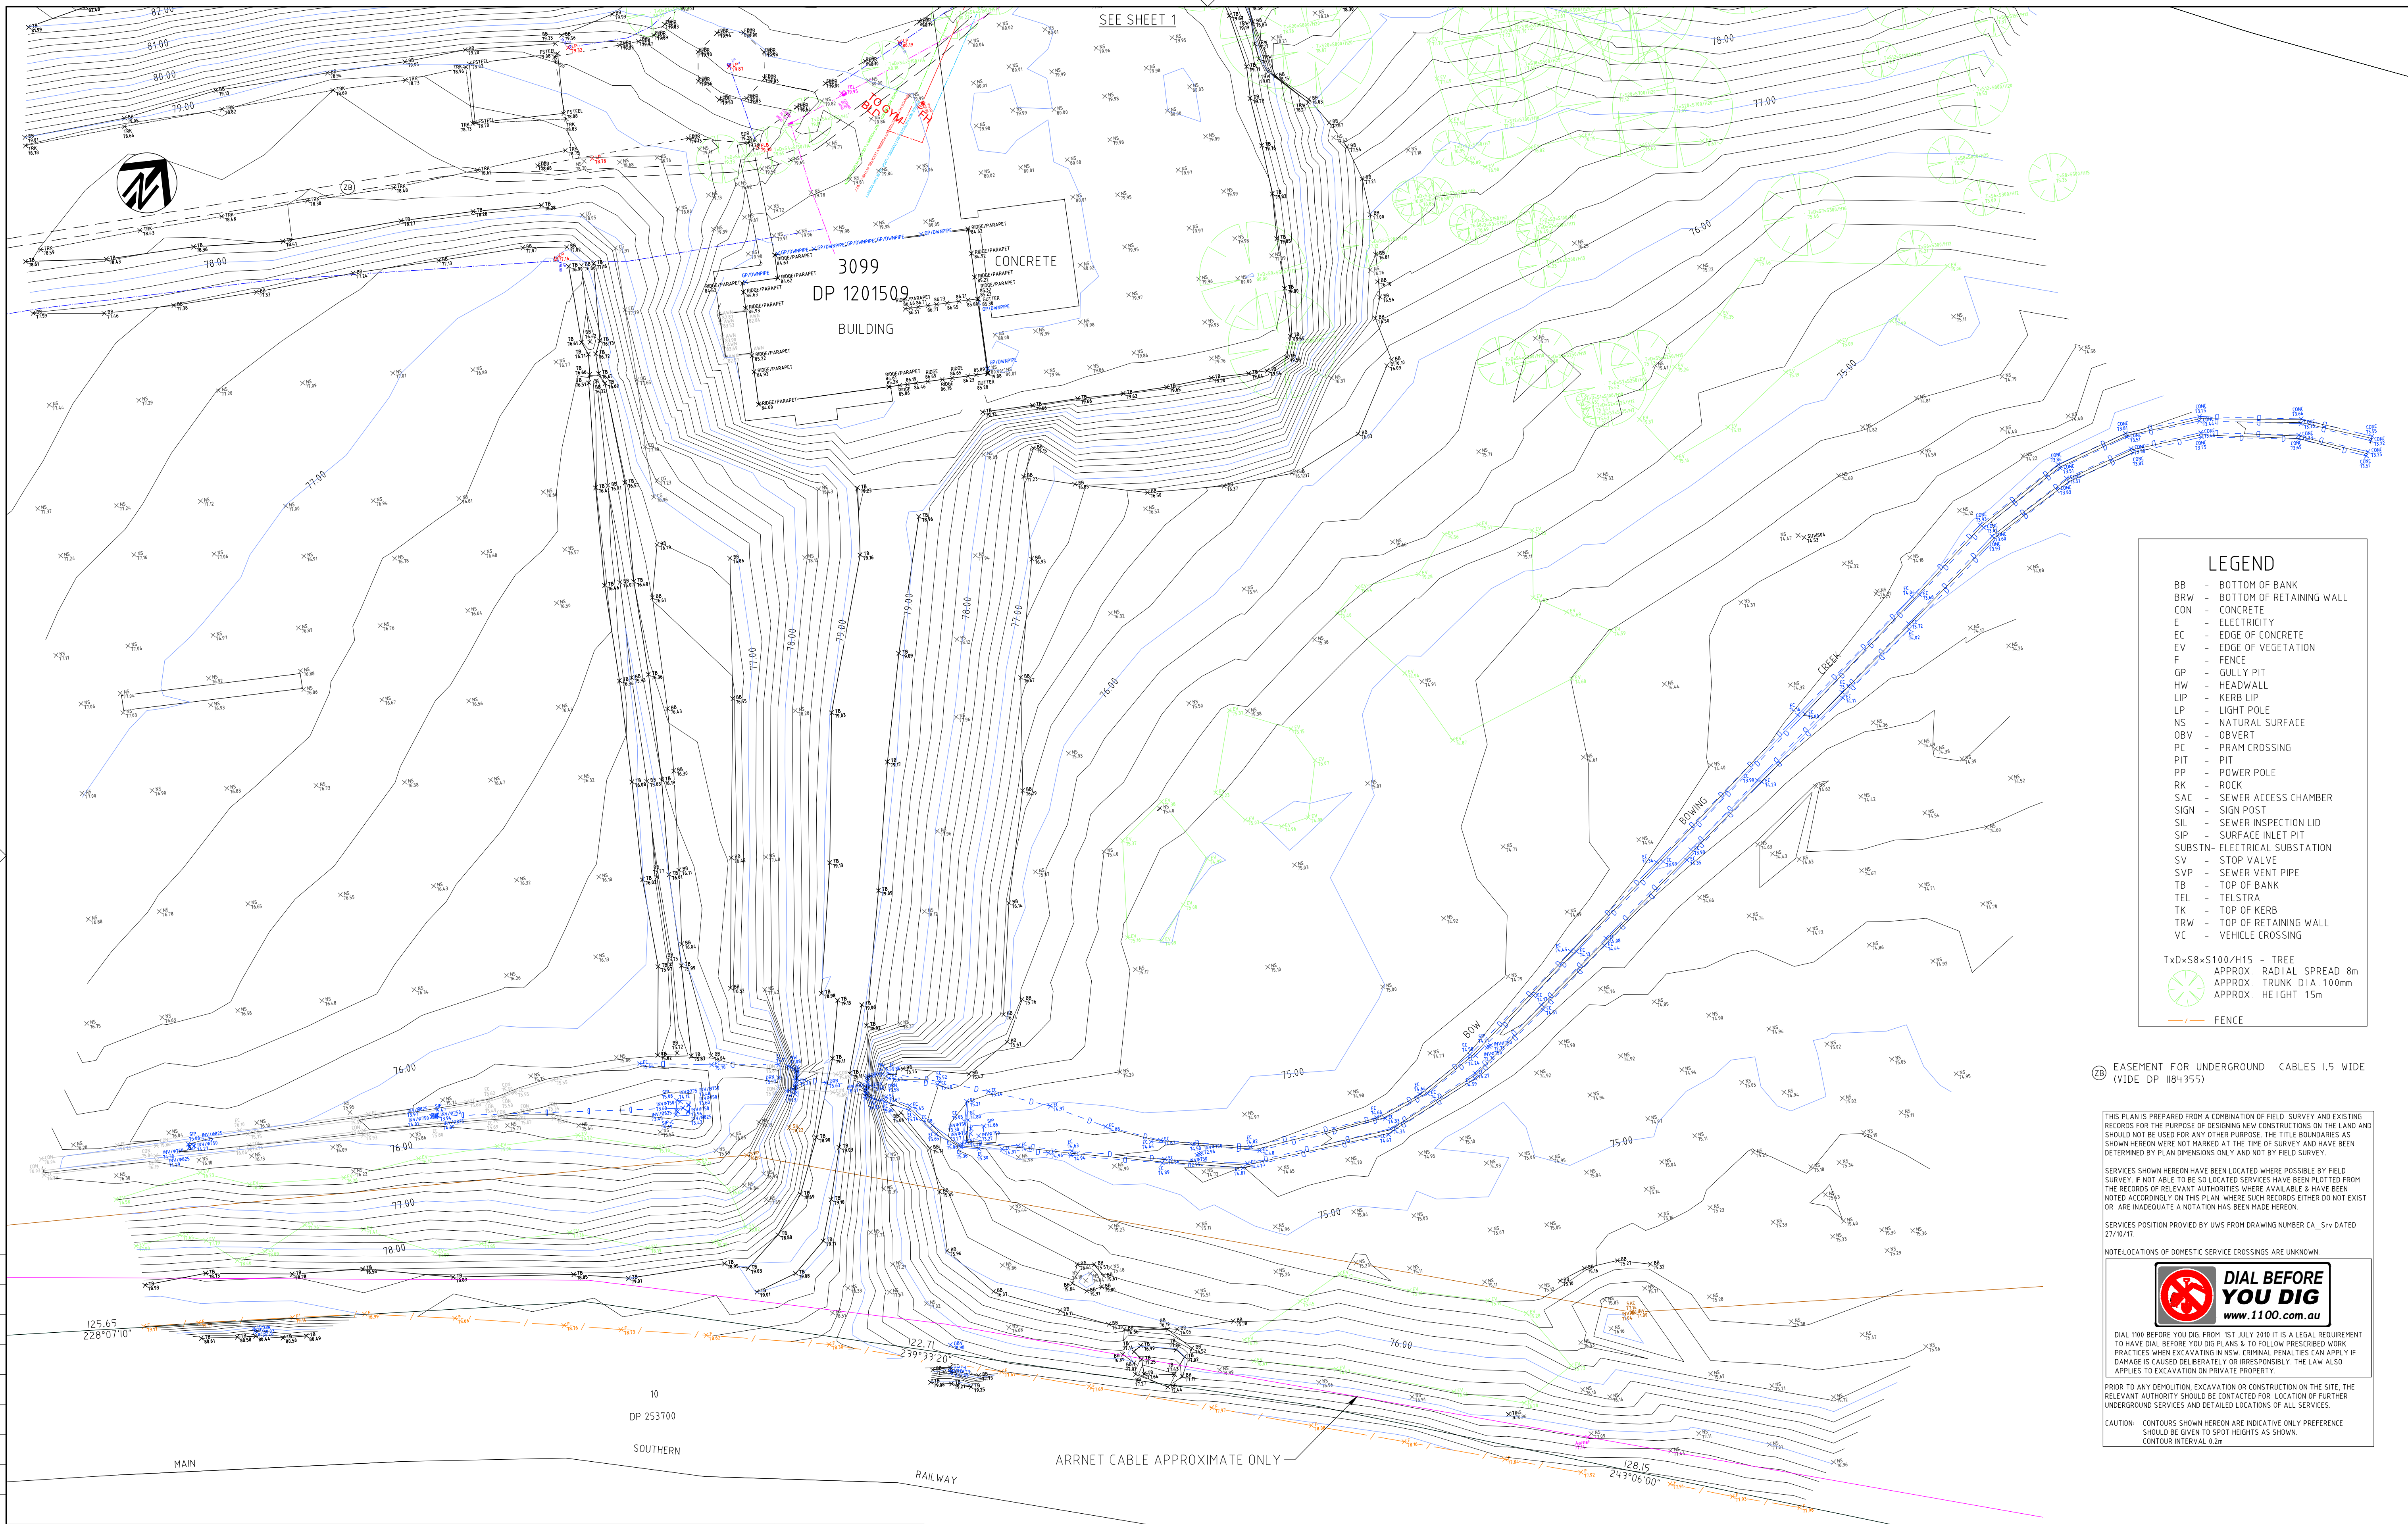

28 EASEMENT FOR UNDERGROUND CABLES 1.5 WIDE (WIDE DP 1184355)

THIS PLAN IS PREPARED FROM A COMBINATION OF FIELD SURVEY AND EXISTING RECORDS FOR THE PURPOSE OF DESIGNING NEW CONSTRUCTIONS ON THE LAND AND SHOULD NOT BE USED FOR ANY OTHER PURPOSE. THE TITLE BOUNDARIES AS SHOWN HEREON WERE NOT MARKED AT THE TIME OF SURVEY AND HAVE BEEN DETERMINED BY PLAN DIMENSIONS ONLY AND NOT BY FIELD SURVEY.

SERVICES SHOWN HEREON HAVE BEEN LOCATED WHERE POSSIBLE BY FIELD SURVEY. IF NOT ABLE TO BE SO LOCATED SERVICES HAVE BEEN PLOTTED FROM THE RECORDS OF RELEVANT AUTHORITIES WHERE AVAILABLE & HAVE BEEN NOTED ACCORDINGLY ON THIS PLAN. WHERE SUCH RECORDS EITHER DO NOT EXIST OR ARE INADEQUATE A NOTATION HAS BEEN MADE HEREON.

SERVICES POSITION PROVIDED BY UWS FROM DRAWING NUMBER CA\_Srv DATED 27/10/17.

NOTE: LOCATIONS OF DOMESTIC SERVICE CROSSINGS ARE UNKNOWN.



DIAL 1100 BEFORE YOU DIG. FROM 1ST JULY 2010 IT IS A LEGAL REQUIREMENT TO HAVE DIAL BEFORE YOU DIG PLANS & TO FOLLOW PRESCRIBED WORK PRACTICES WHEN EXCAVATING IN NSW. CRIMINAL PENALTIES CAN APPLY IF DAMAGE IS CAUSED DELIBERATELY OR IRRESPONSIBLY. THE LAW ALSO APPLIES TO EXCAVATION ON PRIVATE PROPERTY.

PRIOR TO ANY DEMOLITION, EXCAVATION OR CONSTRUCTION ON THE SITE, THE RELEVANT AUTHORITY SHOULD BE CONTACTED FOR LOCATION OF FURTHER UNDERGROUND SERVICES AND DETAILED LOCATIONS OF ALL SERVICES.

CAUTION: CONTOURS SHOWN HEREON ARE INDICATIVE ONLY. PREFERENCE SHOULD BE GIVEN TO SPOT HEIGHTS AS SHOWN. CONTOUR INTERVAL 0.2m

DRAWING FILE LOCATION / NAME J:\70thousands\77588.17\11.CAD\Dwg\Survey\77588.17.D02.dwg				PLOT DATE 03 Nov 2017		TIME 11:58:20	
EXTERNAL REFERENCE FILES X:\3099\DWG\SMC\A1 X:\77588.17.D02 X:\77588.LBY CA_Srv.dwg	REV	DATE	AMENDMENT / REVISION DESCRIPTION	WVR No.	APPROVAL	TITLE	NAME
	A	03/11/17	ISSUED	001	LW	DRAFTER	M. SMITH
						DRAFTING CHECK	M. SMITH
						SURVEYOR	L. WARD
						SURVEY CHECK	L. WARD
						PROJECT MANAGER	L. WARD
						PROJECT DIRECTOR	-
SCALES AT A1 SIZE DRAWING SCALE 1:500				DESIGNER SMC Member of the Surbana Jurong Group © ABN 47 065 475 149 LEVEL 1 178-180 QUEEN STREET CAMPBELLTOWN NSW 2560 PH 02 4640-8222 FAX 02 4628-1056 SMC PROJECT No. 300177588.17			
CLIENT				PROJECT TITLE CAMPBELLTOWN CITY COUNCIL GOLDSMITH AVENUE, MACARTHUR HEIGHT DETAIL & CONTOUR SURVEY OVER PART LOT 3099 DP 1201509 SHEET 2			
SCALE 1:500		PHASE PRELIMINARY		PROJECT / DRAWING No. 77588.17.D02		REVISION A	