

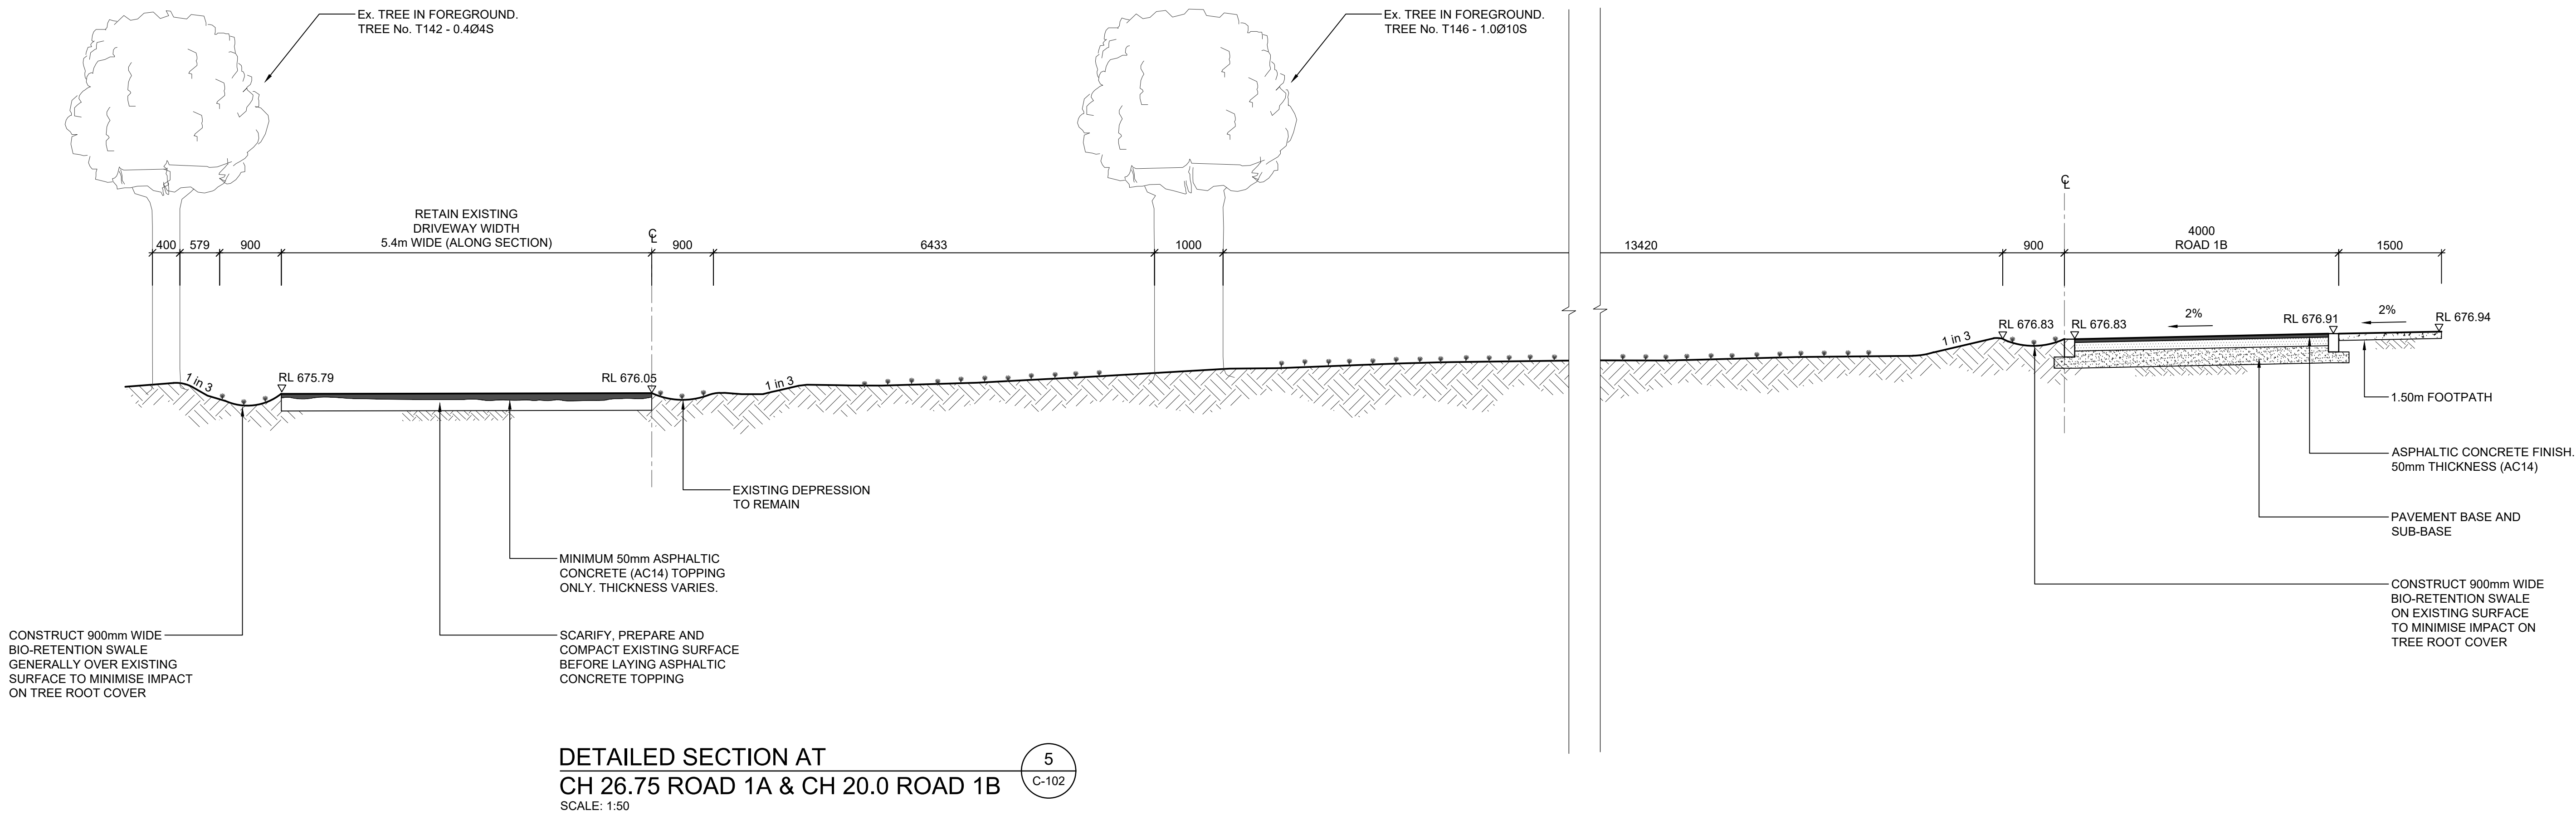
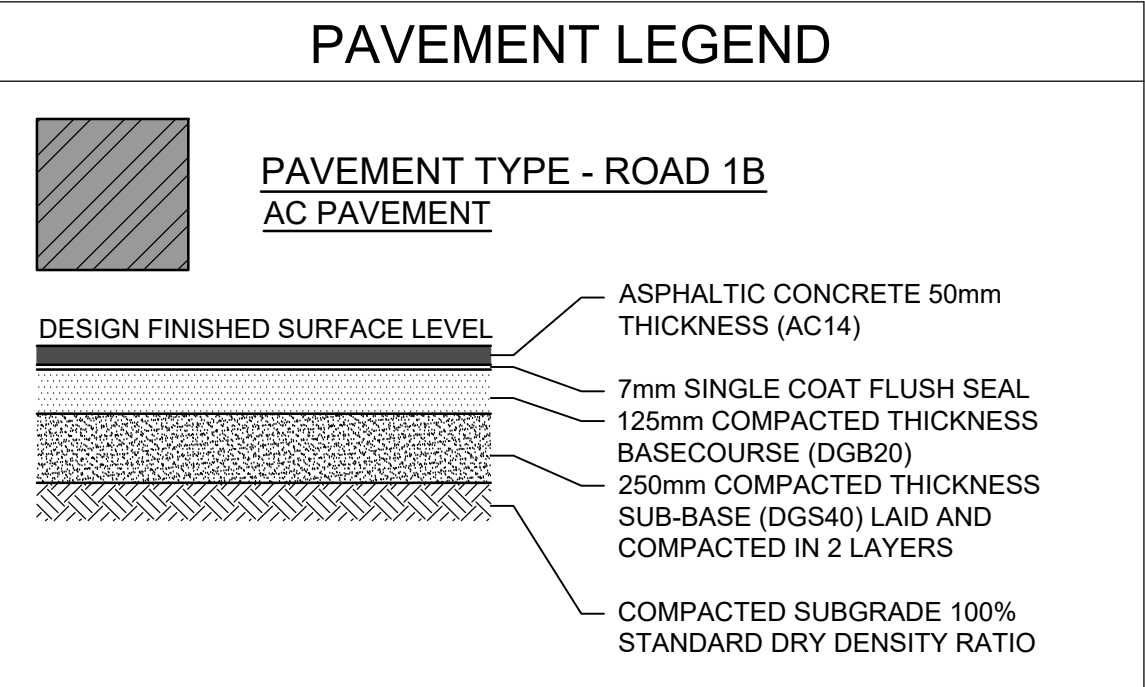


<div>IMPORTANT NOTES:</div> <div>Do not scale from drawings. All dimensions to be checked on site before commencement of work. All discrepancies to be brought to the attention of the Architect. Larger scale drawings and written dimensions take preference. This drawing is copyright and the property of the author, and must not be retained, copied or used without the express authority of MARCHESE + PARTNERS INTERNATIONAL PTY. LTD.</div> <div>FOR APPROVAL</div>	REVISION	DATE	DESCRIPTION	BY	<div>marchesepartners</div> <div>engineering</div> <div>Marchese Partners Engineering Pty Ltd Level 1, 53 Walker Street, North Sydney, NSW 2060, Australia P +61 2 9922 4375 F +61 2 9929 5786 E info@marchesepartners.com.au www.marchesepartners.com.au Sydney · Brisbane · Canberra · Melbourne · Adelaide · Perth Kuala Lumpur · Auckland ABN 32 604 104 378</div>	<div>012</div> <div>1:50</div>	CLIENT	DRAWING TITLE			
	R	2019.04.16	DEVELOPMENT APPLICATION ISSUE	TF, LP			Waterbrook 43 Bridge St, Hurstville NSW 2220 P +61 2 9199 8775	CIVIL WORKS ENTRY ROADS DETAILED SECTIONS SHEET 3			
	PROJECT						SCALE	DATE	DRAWN	CHECKED	
	2-18 Centennial Road, Bowral, 2576						1:50@A1	2017.12.14	TF	LP	
JOB				DRAWING		REVISION					
16104				DA-C-148		R					

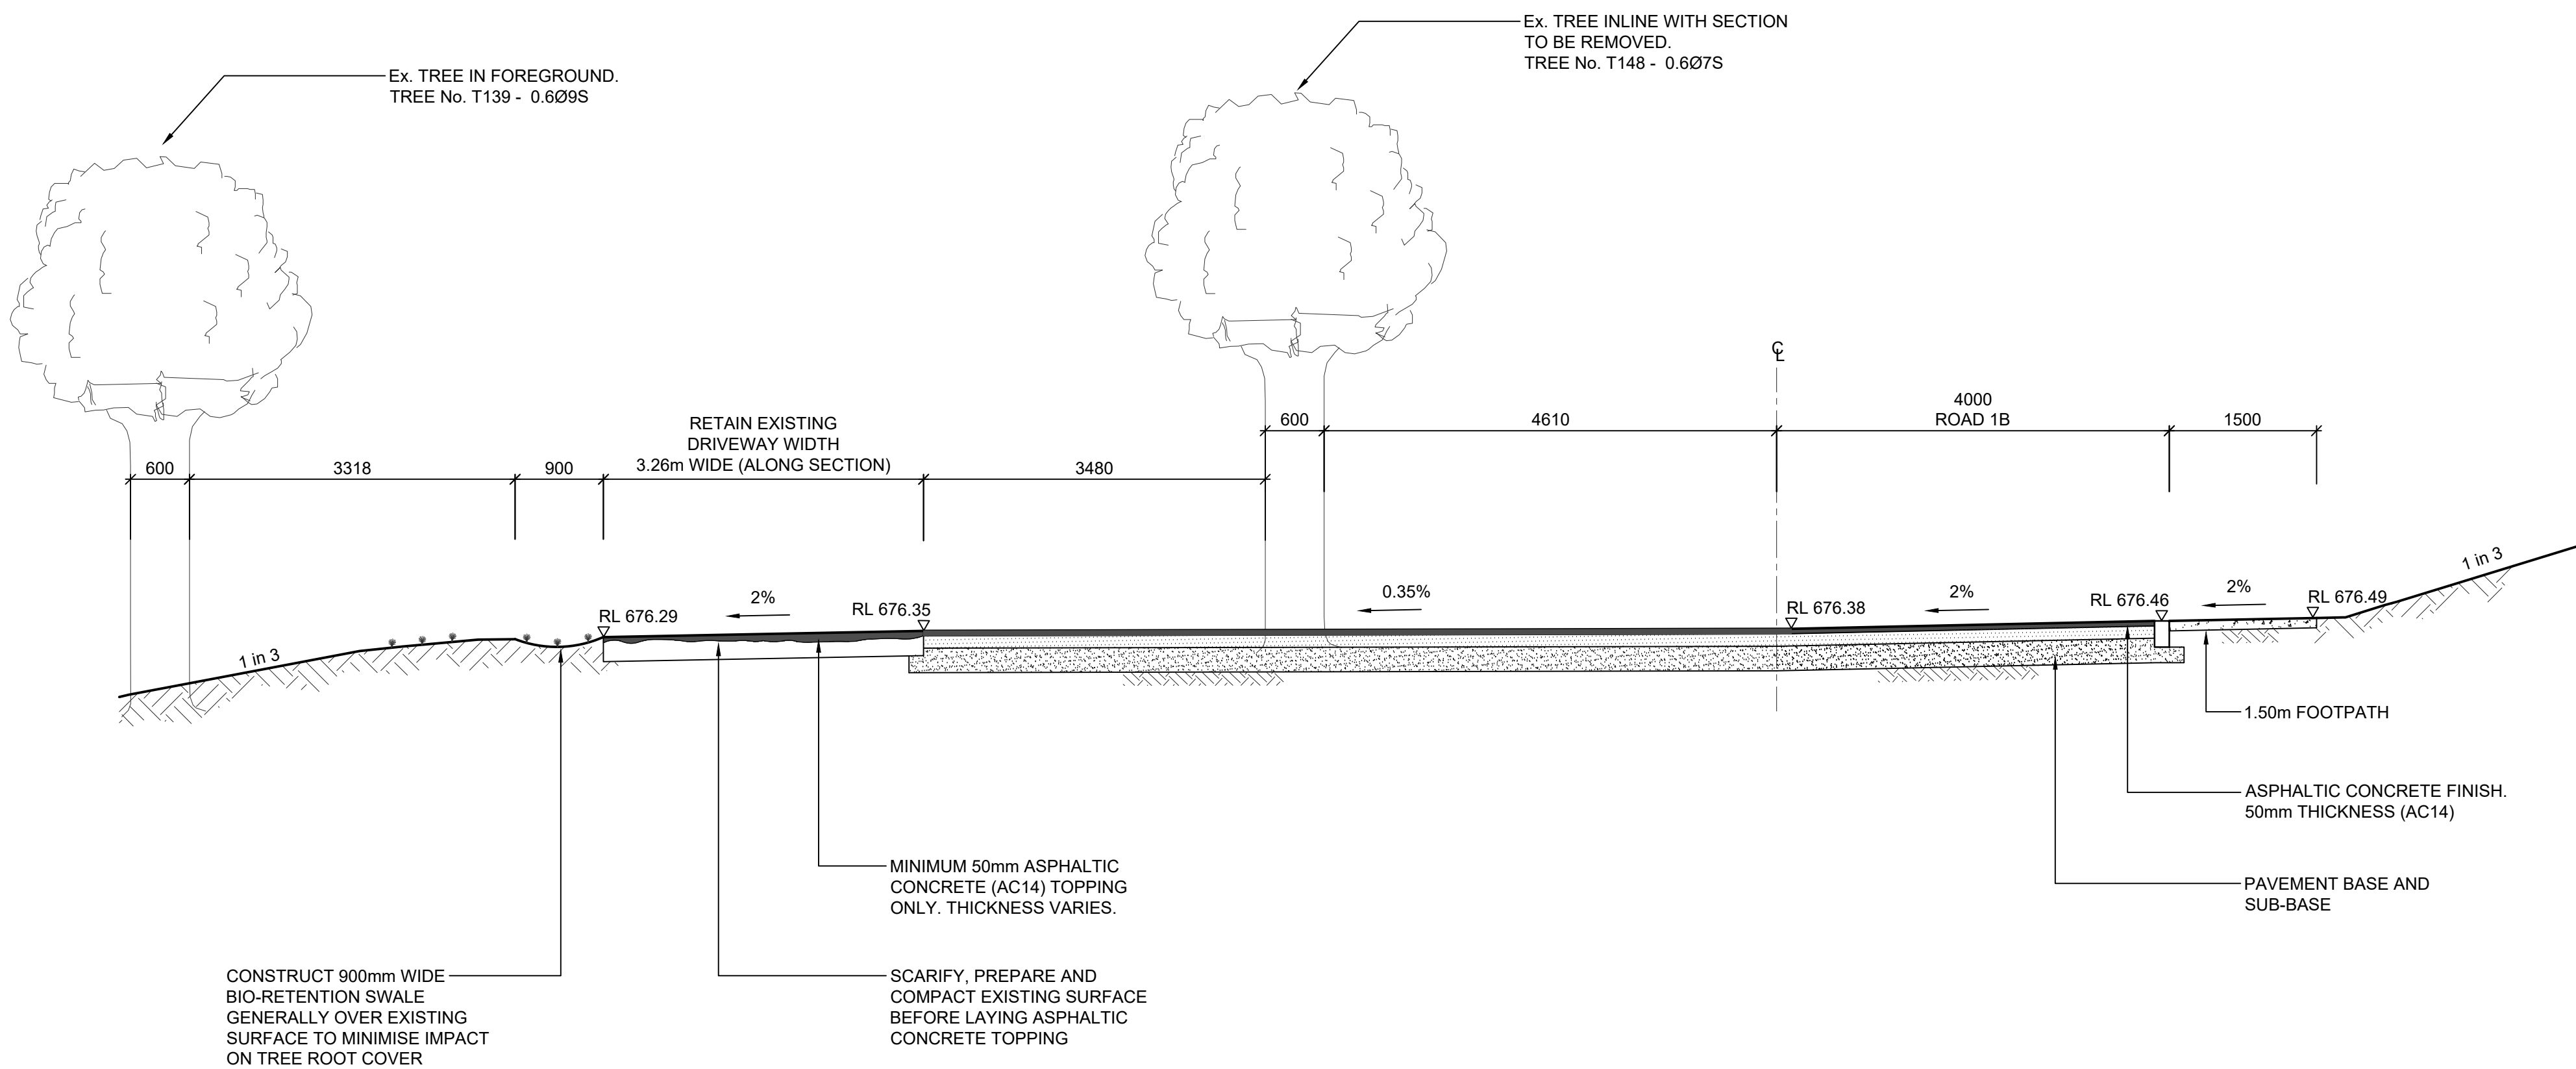

<div>IMPORTANT NOTES: Do not scale from drawings. All dimensions to be checked on site before commencement of work. All discrepancies to be brought to the attention of the Architect. Larger scale drawings and written dimensions take preference. This drawing is copyright and the property of the author, and must not be retained, copied or used without the express authority of MARCHESE + PARTNERS INTERNATIONAL PTY. LTD.</div> <div>FOR APPROVAL</div>	REVISION	DATE	DESCRIPTION	BY	<div><div>marchesepartners</div><div>engineering</div><div>Marchese Partners Engineering Pty Ltd Level 1, 53 Walker Street, North Sydney, NSW 2060, Australia P +61 2 9922 4375 F +61 2 9929 5786 E info@marchesepartners.com.au www.marchesepartners.com.au Sydney · Brisbane · Canberra · Melbourne · Adelaide · Perth Kuala Lumpur · Auckland ABN 32 604 104 378</div></div> <div><div>01</div><div>0</div><div>1</div><div>2</div><div>1:50</div></div>	<div>CLIENT Waterbrook 43 Bridge St, Hurstville NSW 2220 P +61 2 9199 8775</div> <div>PROJECT 2-18 Centennial Road, Bowral, 2576</div>	DRAWING TITLE CIVIL WORKS ENTRY ROADS DETAILED SECTIONS SHEET 4			
	R	2019.04.16	DEVELOPMENT APPLICATION ISSUE	TF, LP			SCALE 1:50@A1	DATE 2017.12.14	DRAWN TF	CHECKED LP
							JOB 16104	DRAWING DA-C-149		REVISION R

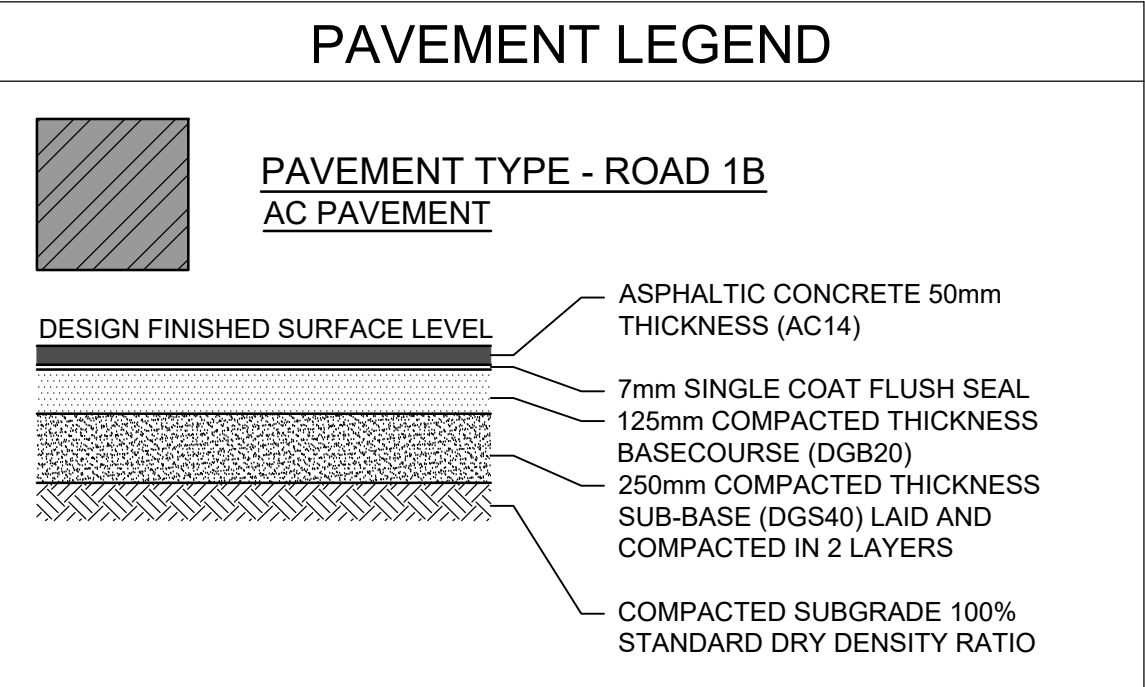

DETAILED SECTION AT
CH 56.90 ROAD 1A & CH 40.0 ROAD 1B

6
C-102

IMPORTANT NOTES: Do not scale from drawings. All dimensions to be checked on site before commencement of work. All discrepancies to be brought to the attention of the Architect. Larger scale drawings and written dimensions take preference. This drawing is copyright and the property of the author, and must not be retained, copied or used without the express authority of MARCHESE + PARTNERS INTERNATIONAL PTY. LTD.	REVISION	DATE	DESCRIPTION	BY	<div>marchesepartners engineering</div> <div>Marchese Partners Engineering Pty Ltd Level 1, 53 Walker Street, North Sydney, NSW 2060, Australia P +61 2 9922 4375 F +61 2 9929 5786 E info@marchesepartners.com.au www.marchesepartners.com.au Sydney · Brisbane · Canberra · Melbourne · Adelaide · Perth Kuala Lumpur · Auckland ABN 32 604 104 378</div>	<div>012</div> <div>1:50</div>	CLIENT Waterbrook 43 Bridge St, Hurstville NSW 2220 P +61 2 9199 8775		DRAWING TITLE CIVIL WORKS ENTRY ROADS DETAILED SECTIONS SHEET 5			
							PROJECT 2-18 Centennial Road, Bowral, 2576		SCALE 1:50@A1	DATE 2017.12.14	DRAWN TF	CHECKED LP
							JOB 16104	DRAWING DA-C-150		REVISION R		

FOR APPROVAL