

BOTANICAL NAME	COMMON NAME	CODE	MATURE SIZE H x W (m)	INSTALL SIZE	QUANTITY
TREE PLANTING SCHEDULE					
<i>Acer Rubrum</i> 'Bowhall'	Red maple	ACE rub	10x5 m	45L	10
<i>Eucalyptus mannifera</i> 'Little Spotty'	Brittle Gum	EUC man	7x5m	45L	8
<i>Malus Domestica</i>	Apple	MAL dom	5 x 3m	25L	1
<i>Prunus Armeniaca</i>	Apricot	PRU arm	5 x 4m	45L	1
<i>Citrus x meyer</i>	Meyer Lemons	CIT mey	8x4m	45L	1
TOTAL TREE NUMBER					21
PLANT SCHEDULE					
<i>Dianella ensifolia</i>	Flax lilies	DIA ens	0.3-0.6-0.3-0.6m		17
<i>Dianella tasmanica</i>	Tasman Flax Lilly	DIA tas	0.45x0.4-1.0m		137
<i>Erigeron karvinskianus</i>	Seaside Daisy	ERI kar	0.1x0.4m		108
<i>Hibbertia scandens</i>	Golden Guinea Vine	HIB sca	0.5x1m		63
<i>Mentha x piperita</i>	Mint	MEN pip	0.3x1m		25
<i>Rosmarinus officinalis</i>	Rosemary	ROS off	2x1.5m		17
<i>Lomandra tanika</i>	Tanika	LOM tan	0.6x 0.6m		135
<i>Strelitzia reginae</i>	Bird of Paradise	STR reg	1.5x1m		10
<i>Leptospermum Lemon Bun</i>	Compact tea tree	LEP lem	0.6-1x0.6-1m		16
<i>Westringia fruticosa</i> Mundi	Native Rosemary	WES fru	0.4-0.5x1-1.5m		29
TOTAL SHRUB NUMBER					557



DD DOCUMENTATION

E	N.E ENTRY REVISED- RESPONSE TO NSW POLICE COMMENTS	NL	SH	13.02.18
D	DETAILED DESIGN CLARIFICATIONS	NL	SH	31.01.18
C	ISSUED FOR DETAILED DESIGN	NL	SH	22.12.17
B	ISSUED FOR REVIEW AND APPROVAL	NL	SH	29.11.17
A	ISSUED FOR INFORMATION	NL	SH	14.09.17
No	Revision	Note: * indicates signatures on original issue of drawing or last revision of drawing	Drawn Job Manager	Project Director Date

Plot Date: 13 February 2018 - 5:05 PM

Plotted by: Steve Hansen

Cad File No: N:\AU\Canberra\Projects\23\16004\CADD\Drawings\Landscape\23-16004-L0301.dwg

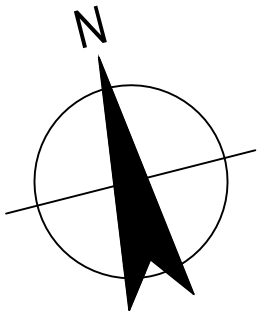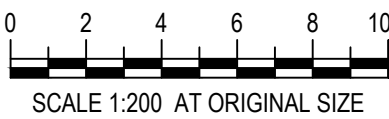

GHDWOODHEAD

Level 8, 180 Lonsdale Street, Melbourne VIC 3000 Australia
T 61 3 8687 8000 F 61 3 8687 8111
E mel@mail@ghd.com.au W www.ghd.com

DO NOT SCALE

Conditions of Use.
This document may only be used by
GHD's client (and any other person who
GHD has agreed can use this document)
for the purpose for which it was prepared
and must not be used by any other
person or for any other purpose.

Drawn N.LIU Designer S.HANSEN

Drafting Check Design Check

Approved (Project Director) D.BELL


Date

Scale 1:200

This Drawing must not be
used for Construction unless
signed as Approved


Client QUEANBEYAN EAST PUBLIC SCHOOL
Project NEW LEARNING AREA
Title PLANTING PLAN

Original Size A1 Drawing No: 23-16004-QEPS-LA-0301 Rev: E

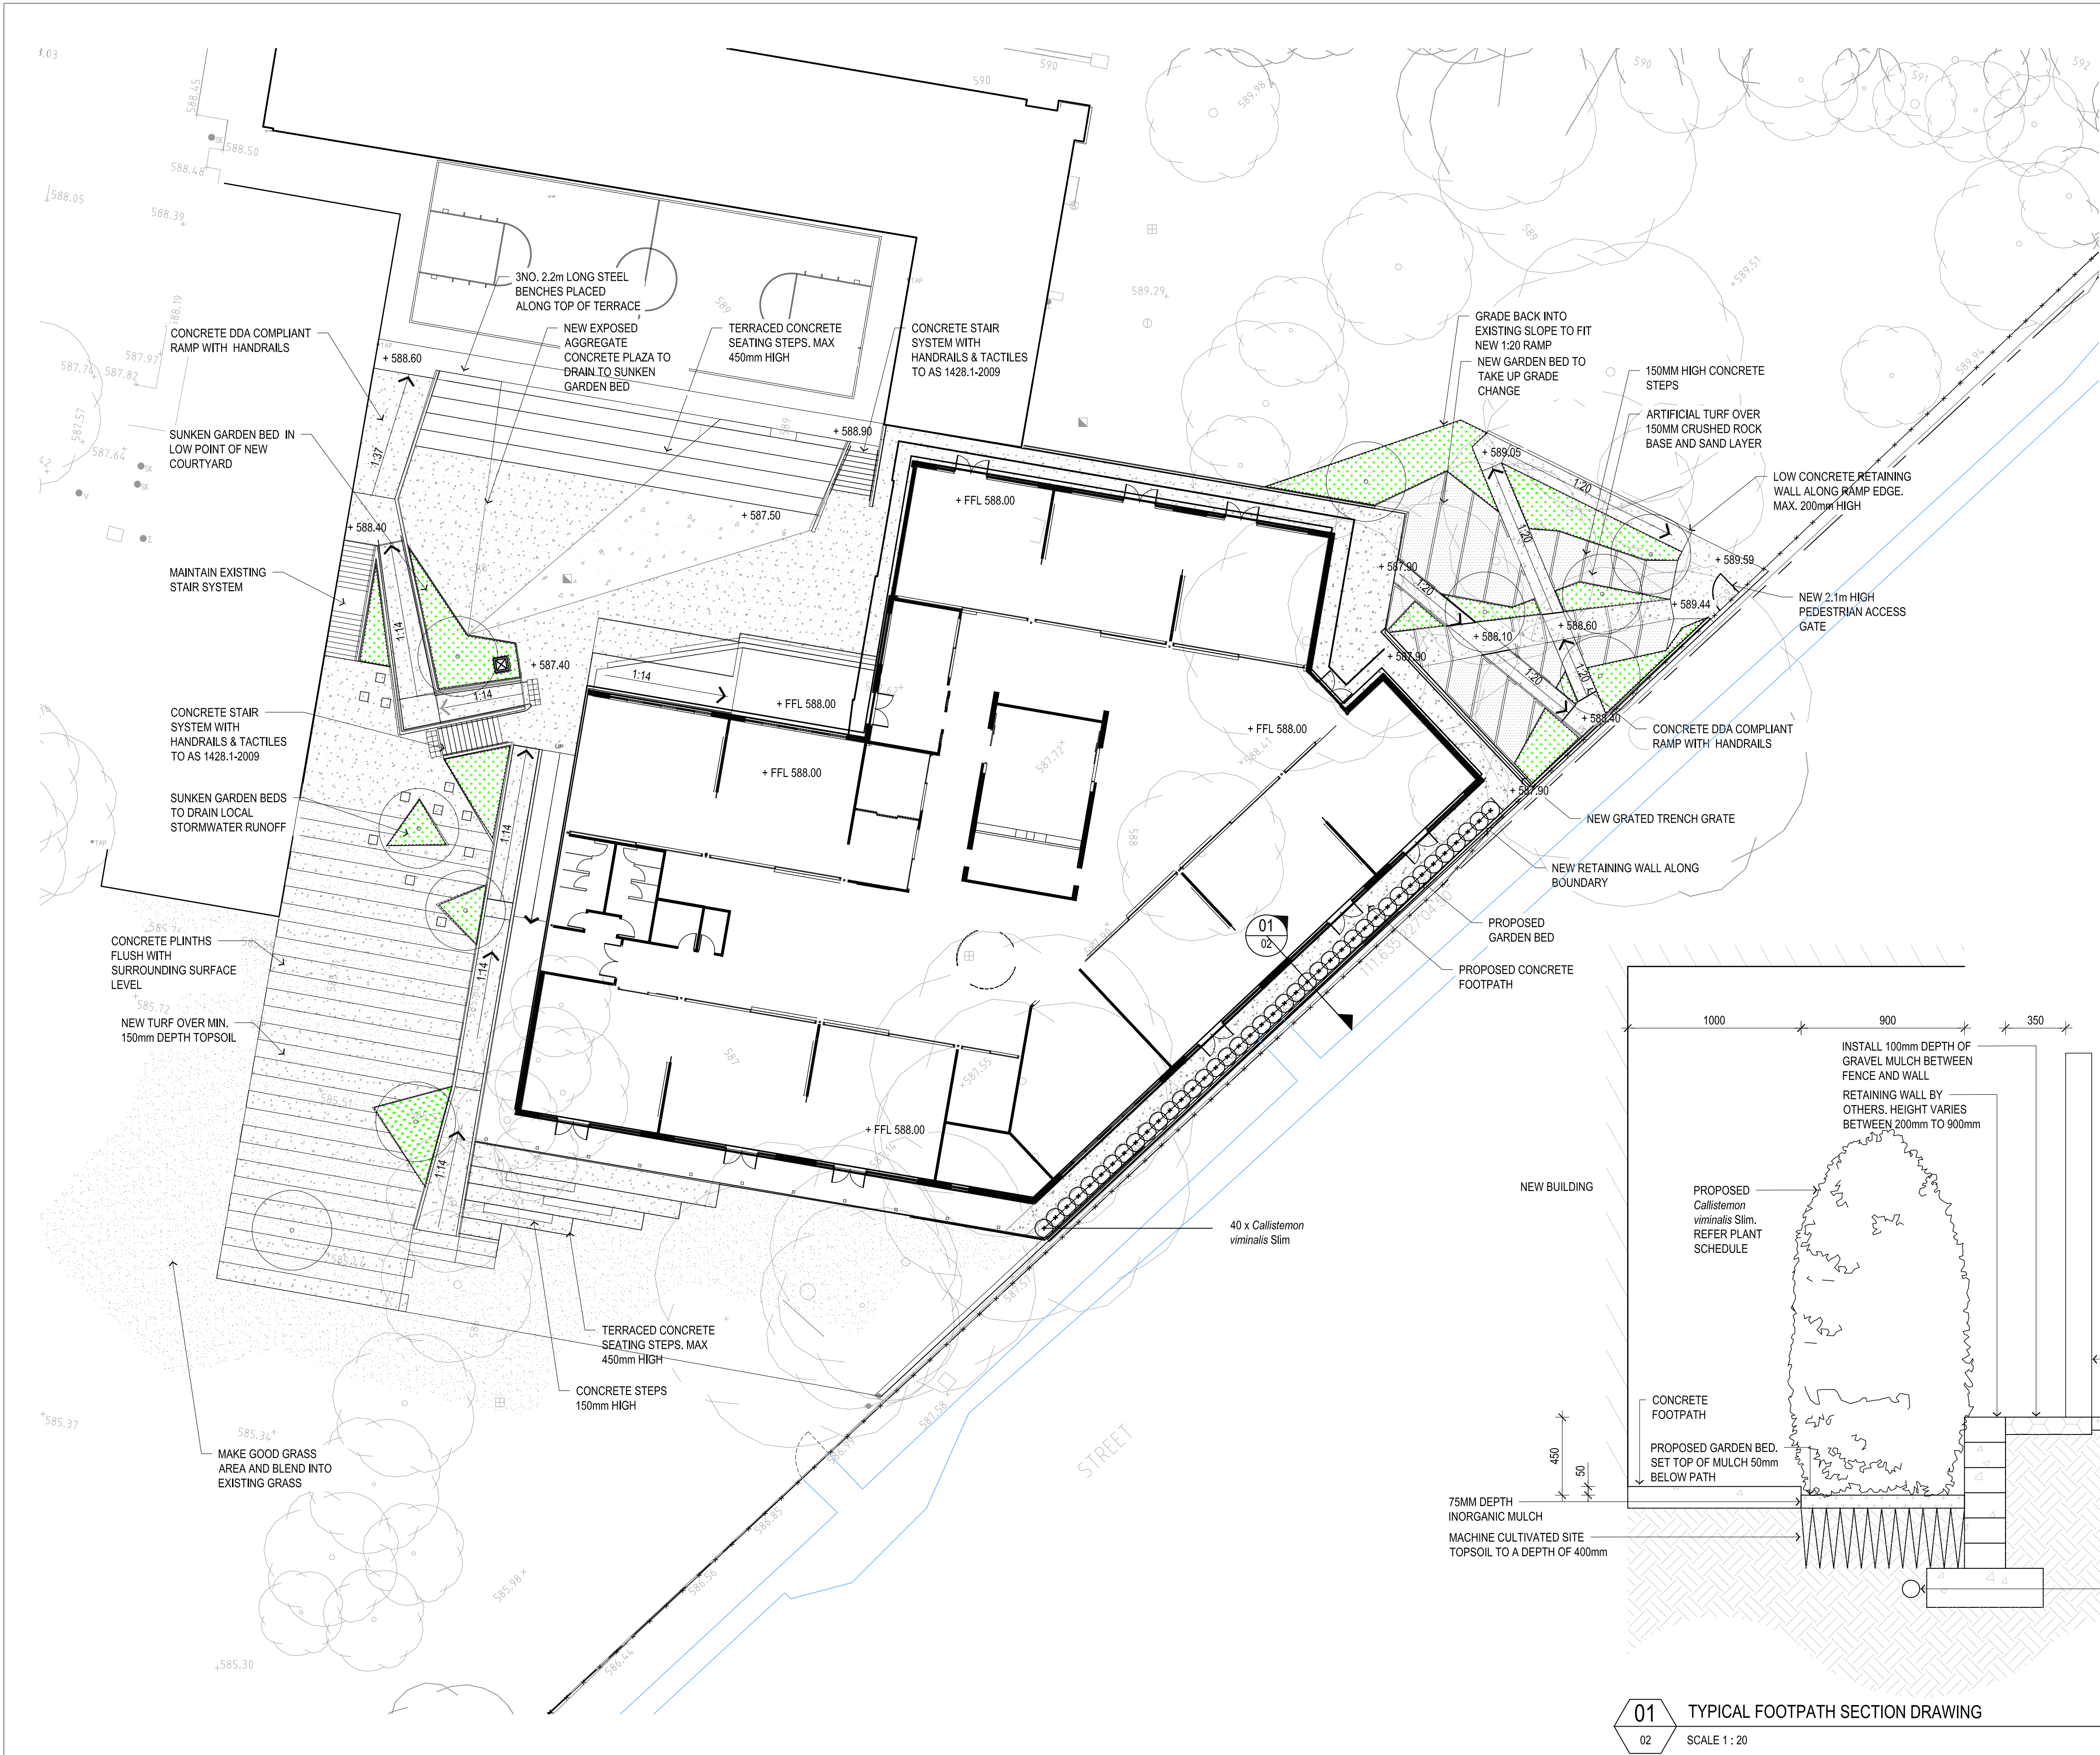


SUGGESTED PLANTING PALETTE				
BOTANICAL NAME	COMMON NAME	POT SIZE	MATURE HEIGHT	TYPICAL USE
TREES				
ACER RUBRUM 'BOWHALL'	RED M APPLE	100 Ltr	9.0m	COURTYARD PLANTING
CORYMBIA CITRIODORA	LEMON SCENTED GUM	100 Ltr	30.0m	ENTRY TERRACE
TRUSTANIOPSIS LAURINA	WATER GUM	100 Ltr	9.0m	COURTYARD PLANTING
SHRUB & GROUND COVER PLANTING				
CALLISTEMON VIMINALIS 'SLIM'	CALLISTEMON	150mm	3m	SCREENING EASTSIDE NEW BUILDING
DIANELLA TASMANICA	TASMAN FLAX LILLY	150mm	0.8m	FEATURE GARDEN BEDS AND SLOPE STABILISATION
GREVILLEA 'BRONZE RAMBLER'	GREVILLEA	150mm	Prostrate	SLOPE STABILISATION
GREVILLEA 'FOREST RAMBLER'	GREVILLEA	150mm	Prostrate	SLOPE STABILISATION
HIBBERTIA SCANDENS	GOLDEN GUINEA VINE	150mm	Prostrate	SLOPE STABILISATION & FEATURE GARDEN BEDS
LEPTOSPERMUM LAEVIGATUM	COASTAL TEA TREE	150mm	4.0m	SCREENING & SLOPE STABILISATION
LOMANDRA TANIKA	TANIKA	150mm	0.6m	FEATURE GARDEN BEDS AND SLOPE STABILISATION
MELALEUCA THYMIFOLIA	THYME HONEY MYRTLE	150mm	1.5m	FEATURE GARDEN BED
STRELITZIA REGINAE	BIRD OF PARADISE	150mm	1.2m	FEATURE GARDEN BED

LEGEND

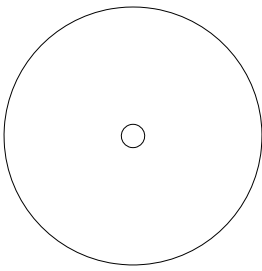


NEW SEMI ADVANCED TREE MIN 100L WITH UNDERGROUND ANCHORING SYSTEM

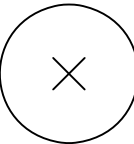


NEW EVERGREEN NATIVE SHRUB




ROLLED TURF OVER MINIMUM 150mm DEPTH CLEAN TOPSOIL .

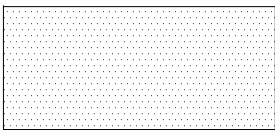

HIGH QUALITY ARTIFICIAL TURF OVER 200mm FCR BASE AND SAND BED

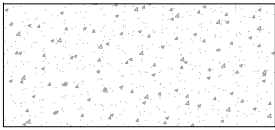


125mm THICK NON SLIP COLOURED CONCRETE FOOTPATH WITH NON-SLIP FINISH AND SL72 MESH CENTRAL

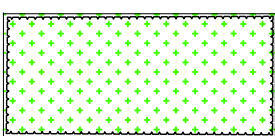

SHRUB AND GROUND COVER PLANTING ON MINIMUM 450mm DEPTH CLEAN TOPSOIL & 75mm DEPTH ORGANIC MULCH.





500mm CONCRETE CUBE SEATS SECURED IN CONCRETE FOOTING

 

EXISTING 2.1M HIGH TUBULAR STEEL PALISADE FENCE TO PERIMETER, WITH GATES AS SHOWN

01 TYPICAL FOOTPATH SECTION DRAWING
02 SCALE 1 : 20

B	REVISED SCHEMATIC DESGIN	EH		23.10.17	
A	ISSUED FOR INFORMATION	RN		14.09.17	
No	Revision	Note: * Indicates signatures on original issue of drawing or last revision of drawing	Drawn	Job Manager	Project Director

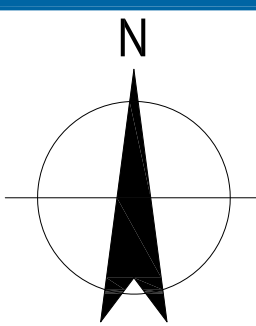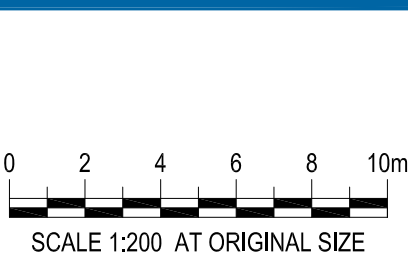

GHDWOODHEAD
Level 8, 180 Lonsdale Street, Melbourne VIC 3000 Australia
T 61 3 8687 8000 F 61 3 8687 8111
E melmail@ghd.com.au W www.ghd.com

DO NOT SCALE		Drawn R.NOWOISKY	Designer S.HANSEN
Conditions of Use. This document may only be used by GHD's client (and any other person who GHD has agreed can use this document) for the purpose for which it was prepared and must not be used by any other person or for any other purpose.	Drafting Check	Design Check	
	Approved (Project Director)	Date	
	Scale 1:200	This Drawing must not be used for Construction unless signed as Approved	

Client	QUEANBEYAN EAST PUBLIC SCHOOL		
Project	EXPANSION TO LEARNING AREAS		
Title	LANDSCAPE PLAN & PLANTING SCHEDULE		
Original Size	A1	Drawing No:	23-16004-QEPS-SD-L0001 Rev: B

