

- E1 EASEMENT FOR DRAINAGE OF WATER 1.2 WIDE
- E2 EASEMENT FOR SERVICES & RIGHT OF CARRIAGEWAY VARIABLE WIDTH
- E3 EASEMENT FOR REPAIRS 0.9 WIDE
- E4 RESTRICTION ON THE USE OF LAND VAR. WIDTH
- E6 EASEMENT FOR DRAINAGE OF WATER 1.8 WIDE
- E7 EASEMENT FOR DRAINAGE OF WATER 1.5 WIDE
- E8 EASEMENT FOR DRAINAGE OF WATER 3 WIDE
- E9 EASEMENT FOR PADMOUNT SUBSTATION 2.75 WIDE
- E10 RESTRICTION ON THE USE OF LAND VAR. WIDTH
- E11 RESTRICTION ON THE USE OF LAND VAR. WIDTH


1066

Residue

NOTE

ALL AREAS ARE APPROXIMATE

DRAFT PLAN, ALL BOUNDARIES AND DIMENSIONS ARE SUBJECT TO FINAL SURVEY

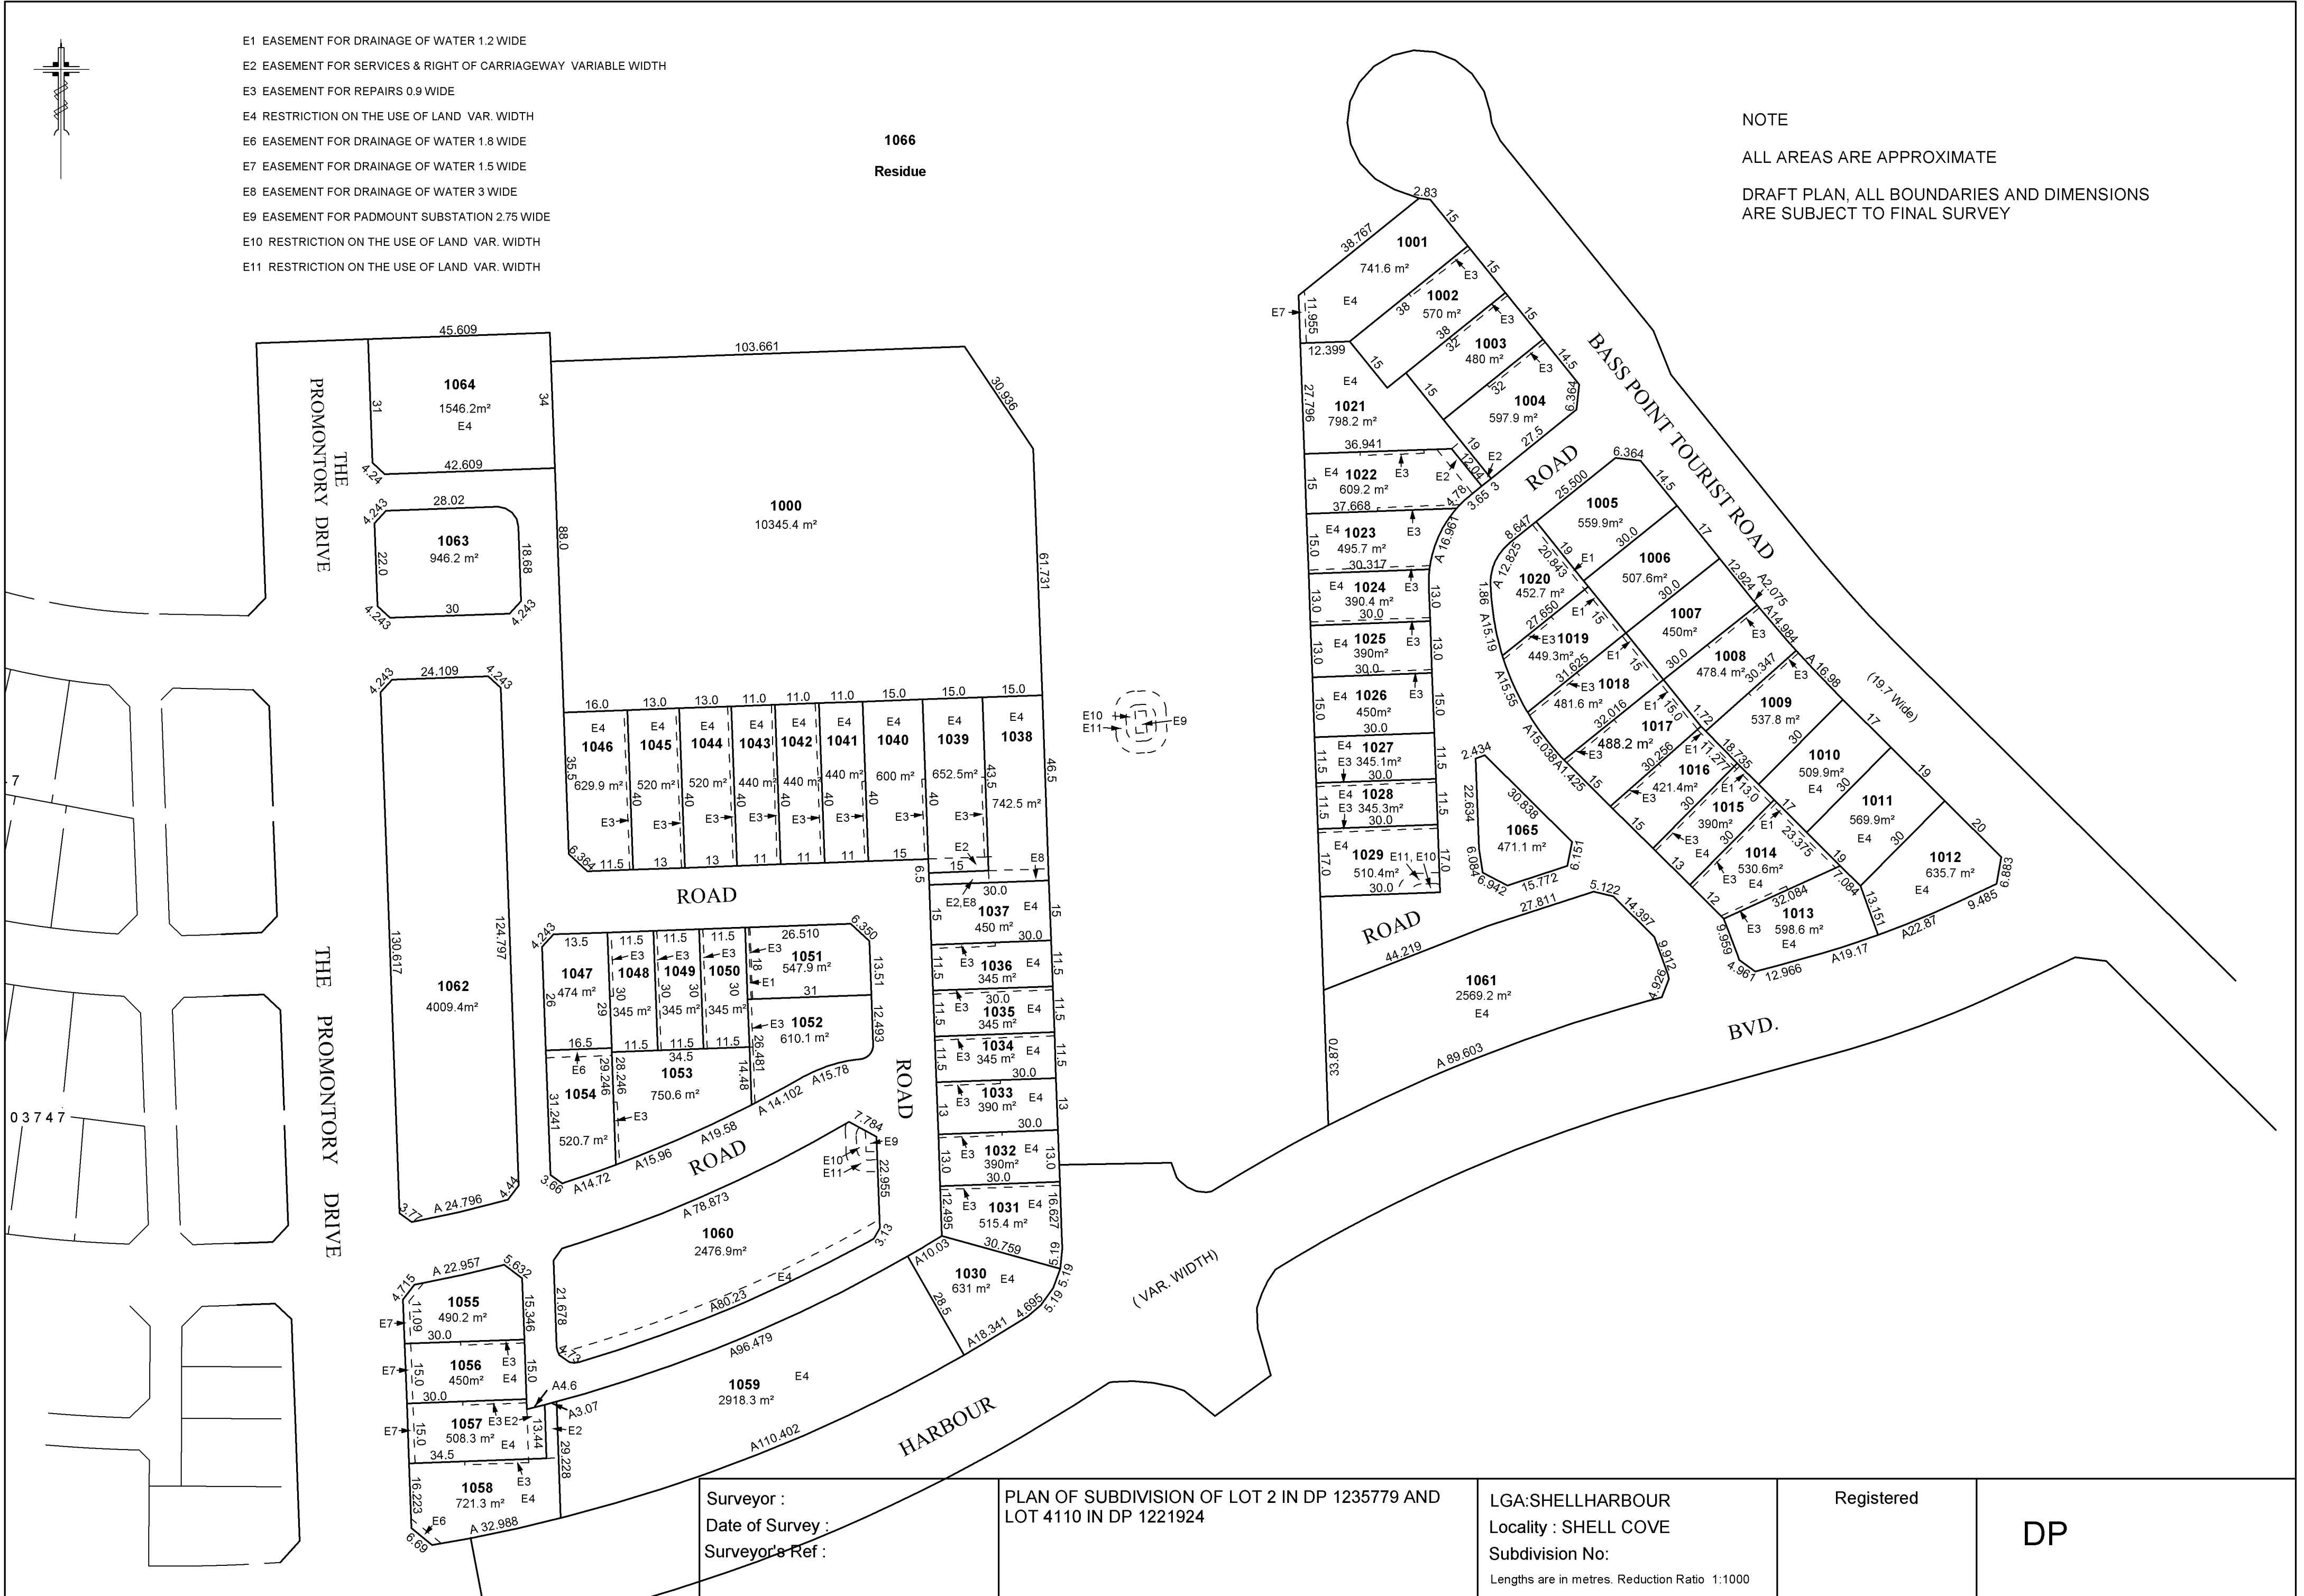

Surveyor :

Date of Survey :

Surveyor's Ref :

PLAN OF SUBDIVISION OF LOT 2 IN DP 1235779 AND LOT 4110 IN DP 1221924

LGA:SHELLHARBOUR

Locality : SHELL COVE

Subdivision No:

Lengths are in metres. Reduction Ratio 1:1000

Registered

DP