

DO NOT SCALE



LEGEND

- GAS
- HYDRANT
- STOP VALVE
- WATER METER
- GARDEN TAP
- SEWER MANHOLE
- POWER POLE
- LIGHT POLE
- STORMWATER PIT
- TELSTRA PIT
- DENOTES SIGNS

ADDITIONAL LEGEND
AS OF 07-07-2014

- STORMWATER PIT & PIPE
- CONCRETE

UNKNOWN SERVICE PIT
DENOTES KERB (LEVELS TAKEN TOP OF KERB)

TIMBER RETAINING WALL
DENOTES RETAINING WALL / WALL

GATE
FENCE

GUARDRAIL
CONCRETE PATH

DRIVEWAY
DENOTES TOP OF BANK

DENOTES TOE OF BANK

CAUTION

1. THIS DETAIL SURVEY IS NOT A "SURVEY" AS DEFINED BY THE SURVEYING & SPATIAL INFORMATION ACT, 2006. IF ANY CONSTRUCTION AND/OR BUILDING LOCATION/ AREA COMPUTATIONS ARE PLANNED, IT WOULD BE ADVISABLE TO CARRY OUT FURTHER SURVEY WORK TO DETERMINE THE BOUNDARY DIMENSIONS.


2. BEARINGS & DISTANCES OF BOUNDARIES & AREAS ARE BY TITLE AND/OR DEED ONLY.

3. RELATIONSHIP OF IMPROVEMENTS TO BOUNDARIES IS DIAGRAMMATIC ONLY.

4. WHERE OFFSETS ARE CRITICAL, THEY SHOULD BE CONFIRMED BY FURTHER SURVEY.

5. CONTOURS ARE INTERPOLATED FROM ACCURATE SPOT LEVELS AS SHOWN AND SHOULD BE USED AS A GUIDE ONLY. DO NOT REINTERPOLATE CONTOURS.

6. THE POSITION OR EXISTENCE OF UNDERGROUND SERVICES HAS NOT BEEN SURVEYED. FULL DETAILS OF THESE SERVICES SHOULD BE OBTAINED FROM THE RELEVANT AUTHORITIES PRIOR TO ANY CONSTRUCTION.

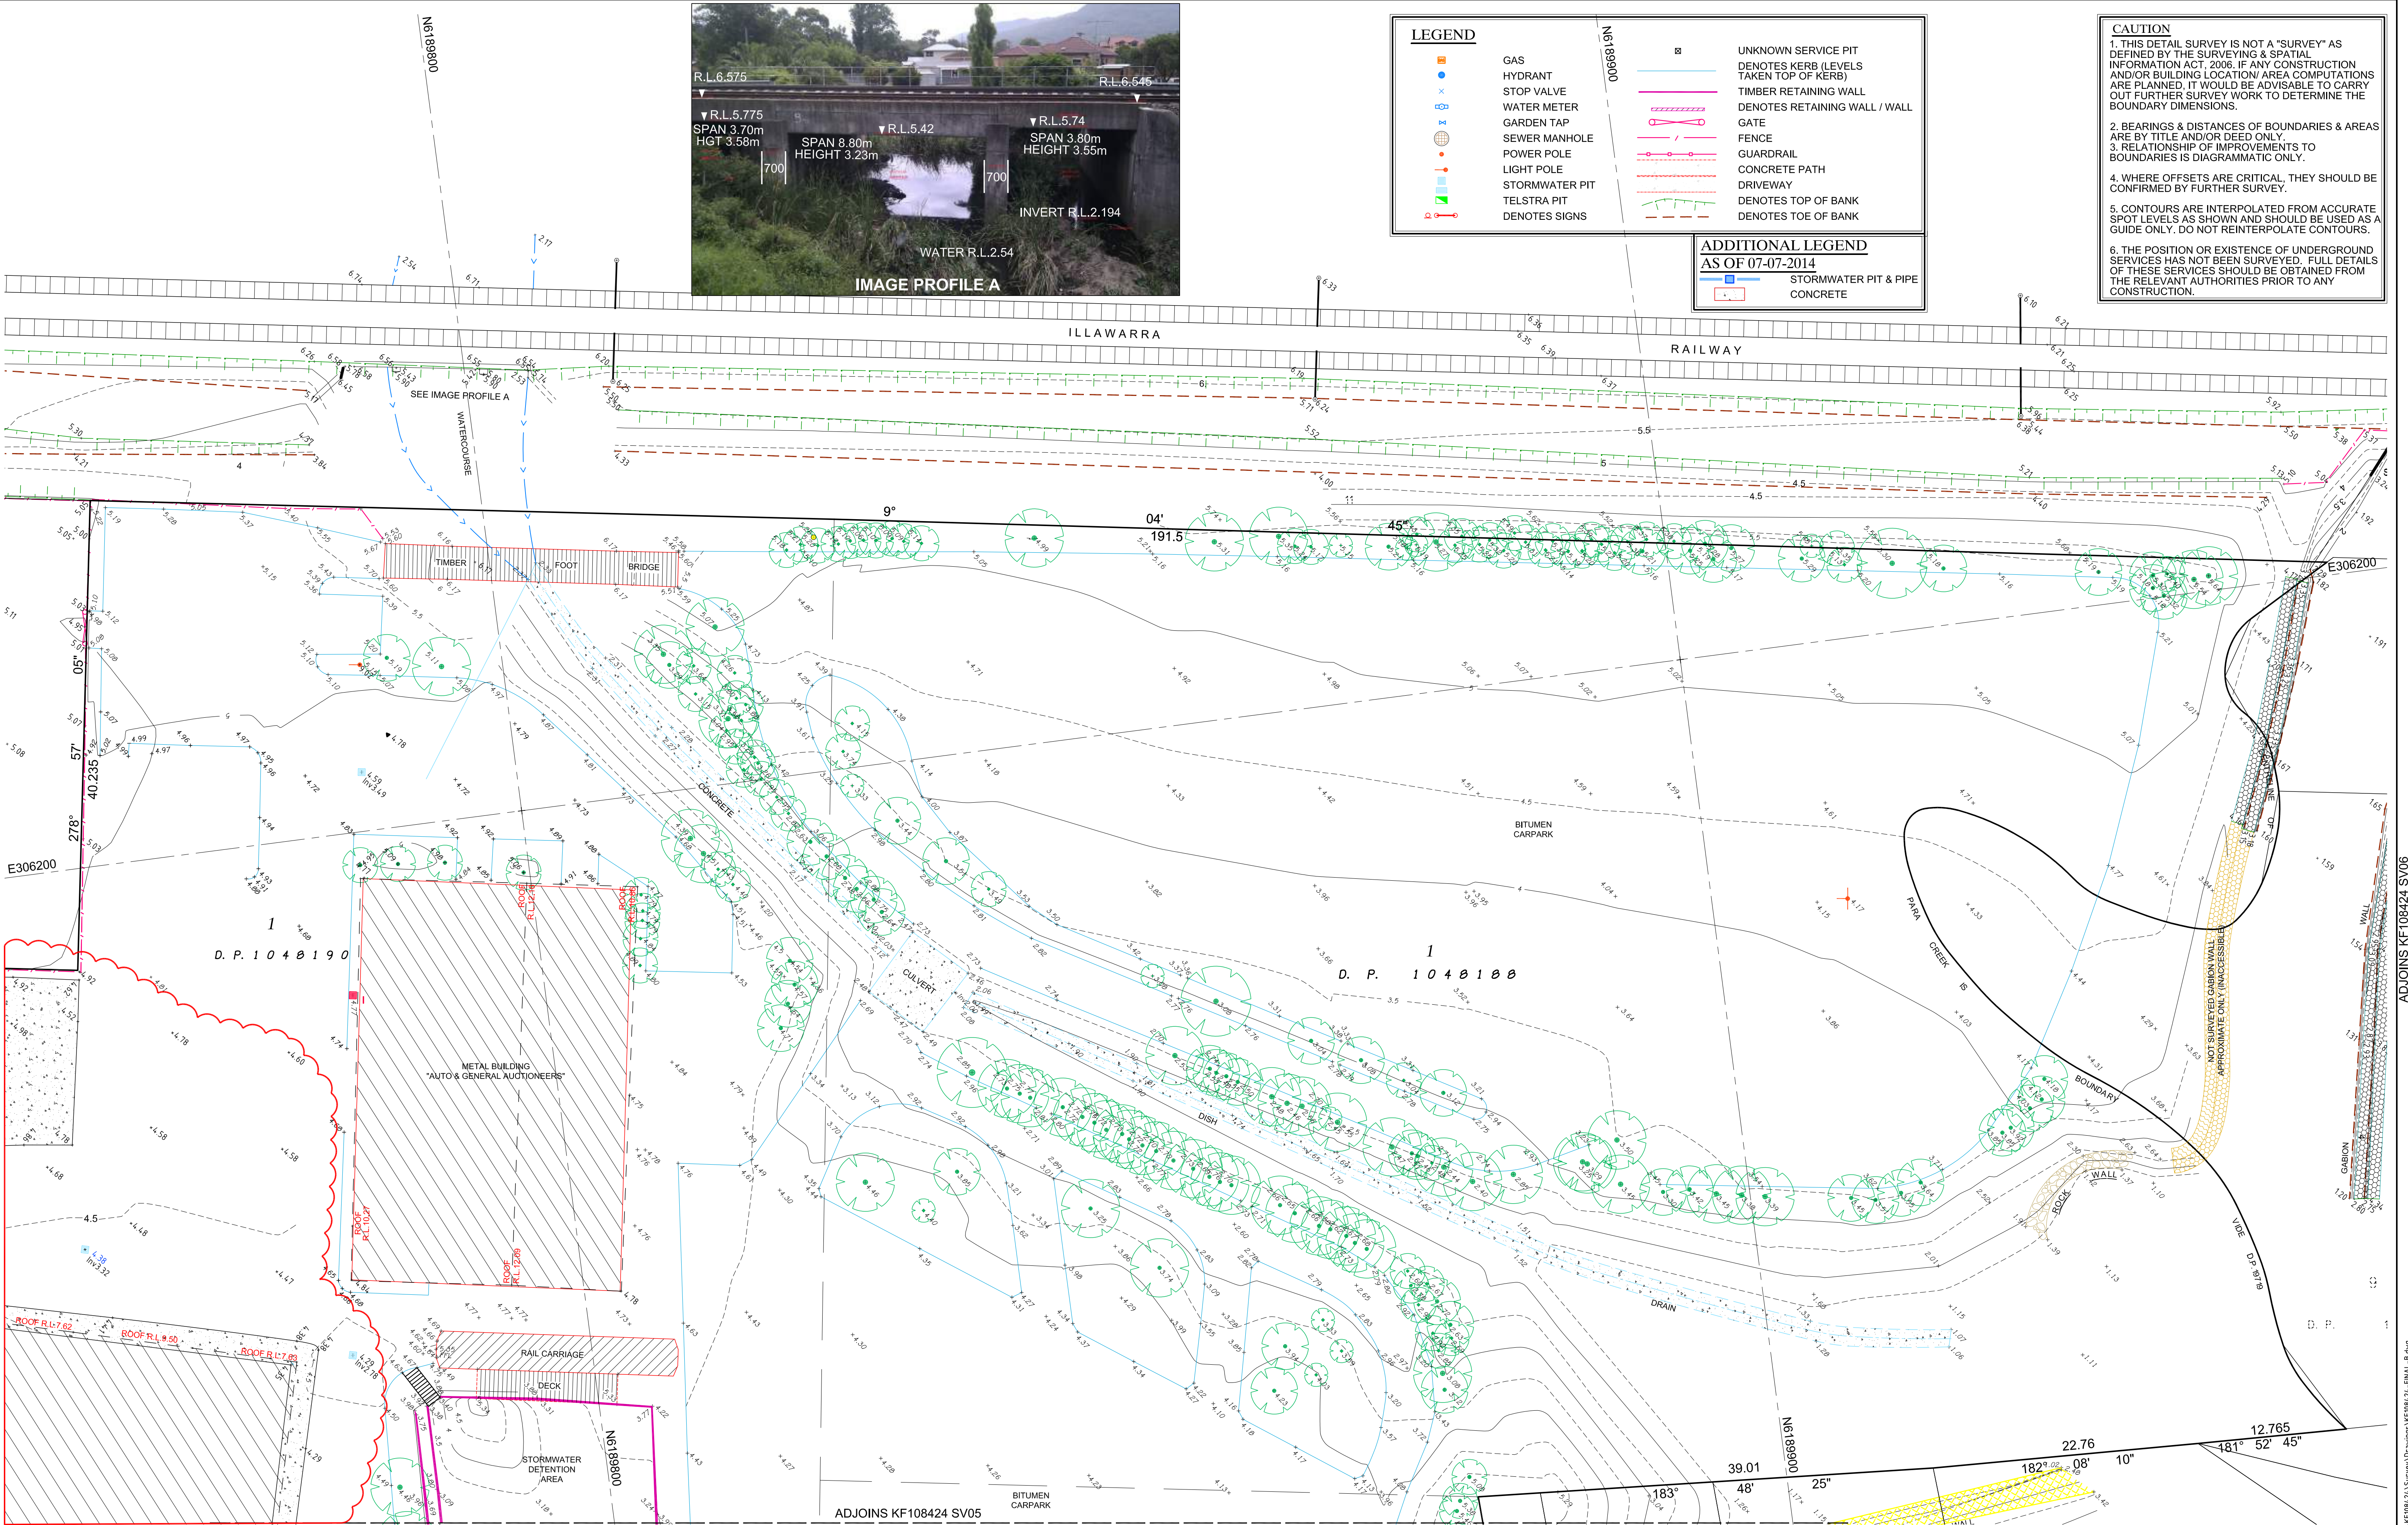

Revision		Amendment or reason for issue		Issue date		Drawn by		Authorised	
B		EXTRA SURVEY DETAIL AS AT 26-09-2016 WITHIN DAN MURPHY'S CARPARK AREA		28-09-2016		Z.D.		C.J.	
A		UPDATED SURVEY WITHIN REVISION CLOUD SHOWN ABOVE		07-07-2014		Z.D.			

DIAL BEFORE YOU DIG
www.1100.com.au

KFW
INFRASTRUCTURE PROFESSIONALS


K.F. Williams & Associates Pty Ltd
28 Auburn Street
Wollongong NSW 2500
A.C.N 008 664 417
Project Management, Surveying,
Civil, Structural, Water & Sewer

p (02) 4228 7044
f (02) 4226 2004
e mail@kfwilliams.com.au
www.kfwilliams.com.au

Surveyor G.C.	Date 11-12-2011	Drawing Title DETAIL & CONTOUR SURVEY PLAN LOTS 2 & 3 D.P.326243, LOT 1 D.P.1048190 & LOTS 1 & 2 D.P. 1048188 FLINDERS AND GIPPS STREET, NTH WOLLONGONG	Project No. KF108424
Date of Survey NOV. 2011	Drawn Z.DUKLESKI		Drawing No. SV04
Height Datum AHD	Designed		Sheet 4 Of 6
Origin S.S.M.13203 R.L.9.20	Checked C.J.		Revision B
Horiz. Datum M.G.A.	Approved C.J.	Scale 1:250 @ A1 1:500 @ A3	Drawing Status

PLOTTED BY: z.dukleski

DO NOT SCALE

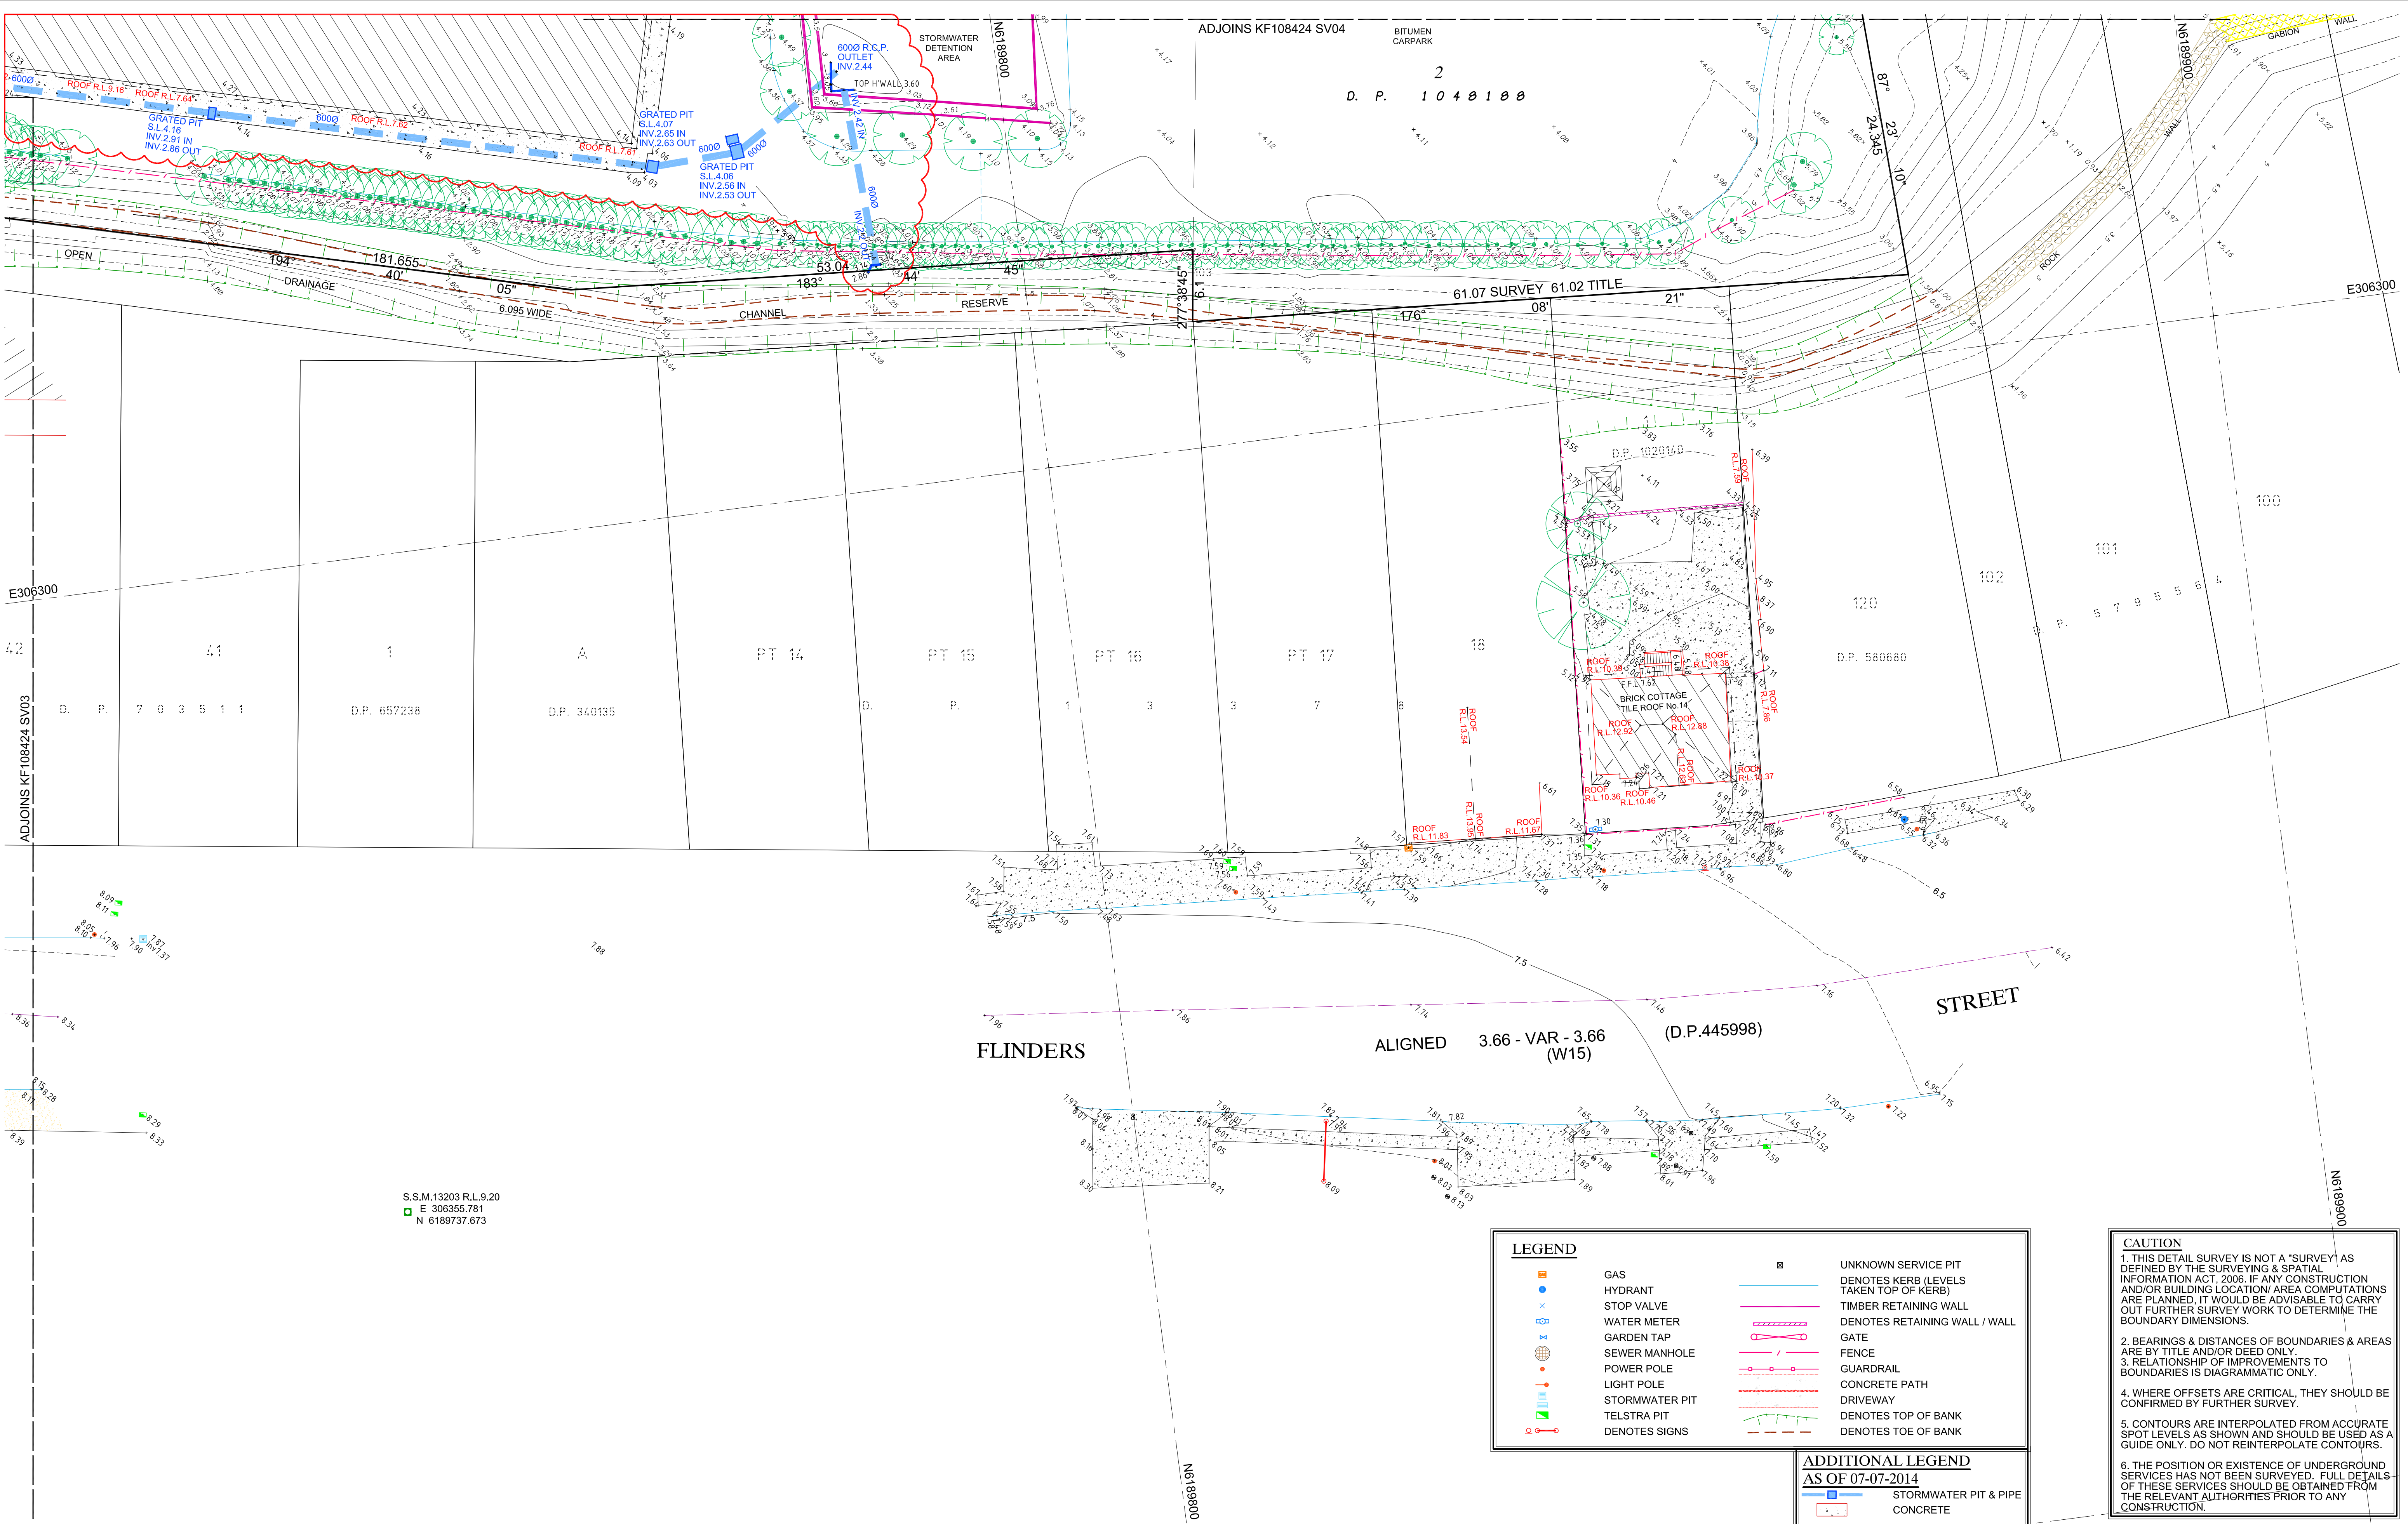

B	EXTRA SURVEY DETAIL AS AT 26-09-2016 WITHIN DAN MURPHY'S CARPARK AREA	28-09-2016	Z.D.	C.J.
A	UPDATED SURVEY WITHIN REVISION CLOUD SHOWN ABOVE	07-07-2014	Z.D.	
Revision	Amendment or reason for issue	Issue date	Drawn by	Authorised



K.F. Williams & Associates Pty Ltd
28 Auburn Street
Wollongong NSW 2500
A.C.N 008 664 417
Project Management, Surveying,
Civil, Structural, Water & Sewer

p (02) 4228 7044
f (02) 4226 2004
e mail@kfwilliams.com.au
www.kfwilliams.com.au


Surveyor G.C.	Date 11-12-2011
Date of Survey NOV. 2011	Drawn Z.DUKLESKI
Height Datum AHD	Designed
Origin S.S.M.13203 R.L.9.20	Checked C.J.
Horiz. Datum M.G.A.	Approved C.J.

Drawing Title	Project No.
DETAIL & CONTOUR SURVEY PLAN LOTS 2 & 3 D.P.326243, LOT 1 D.P.1048190, LOTS 1 & 2 D.P. 1048188 & LOT 1 D.P.1020140 FLINDERS AND GIPPS STREET, NTH WOLLONGONG	KF108424
Scale 1:250 @ A1 1:500 @ A3	Drawing No. SV05
Drawing Status	Sheet 5 Of 6
	Revision B

Plotting	Revision
5 Of 6	B

FILENAME: X:\KF108424\Survey\Drawings\KF108424_PN01.dwg PLOTTED BY: z.dukleski

DO NOT SCALE

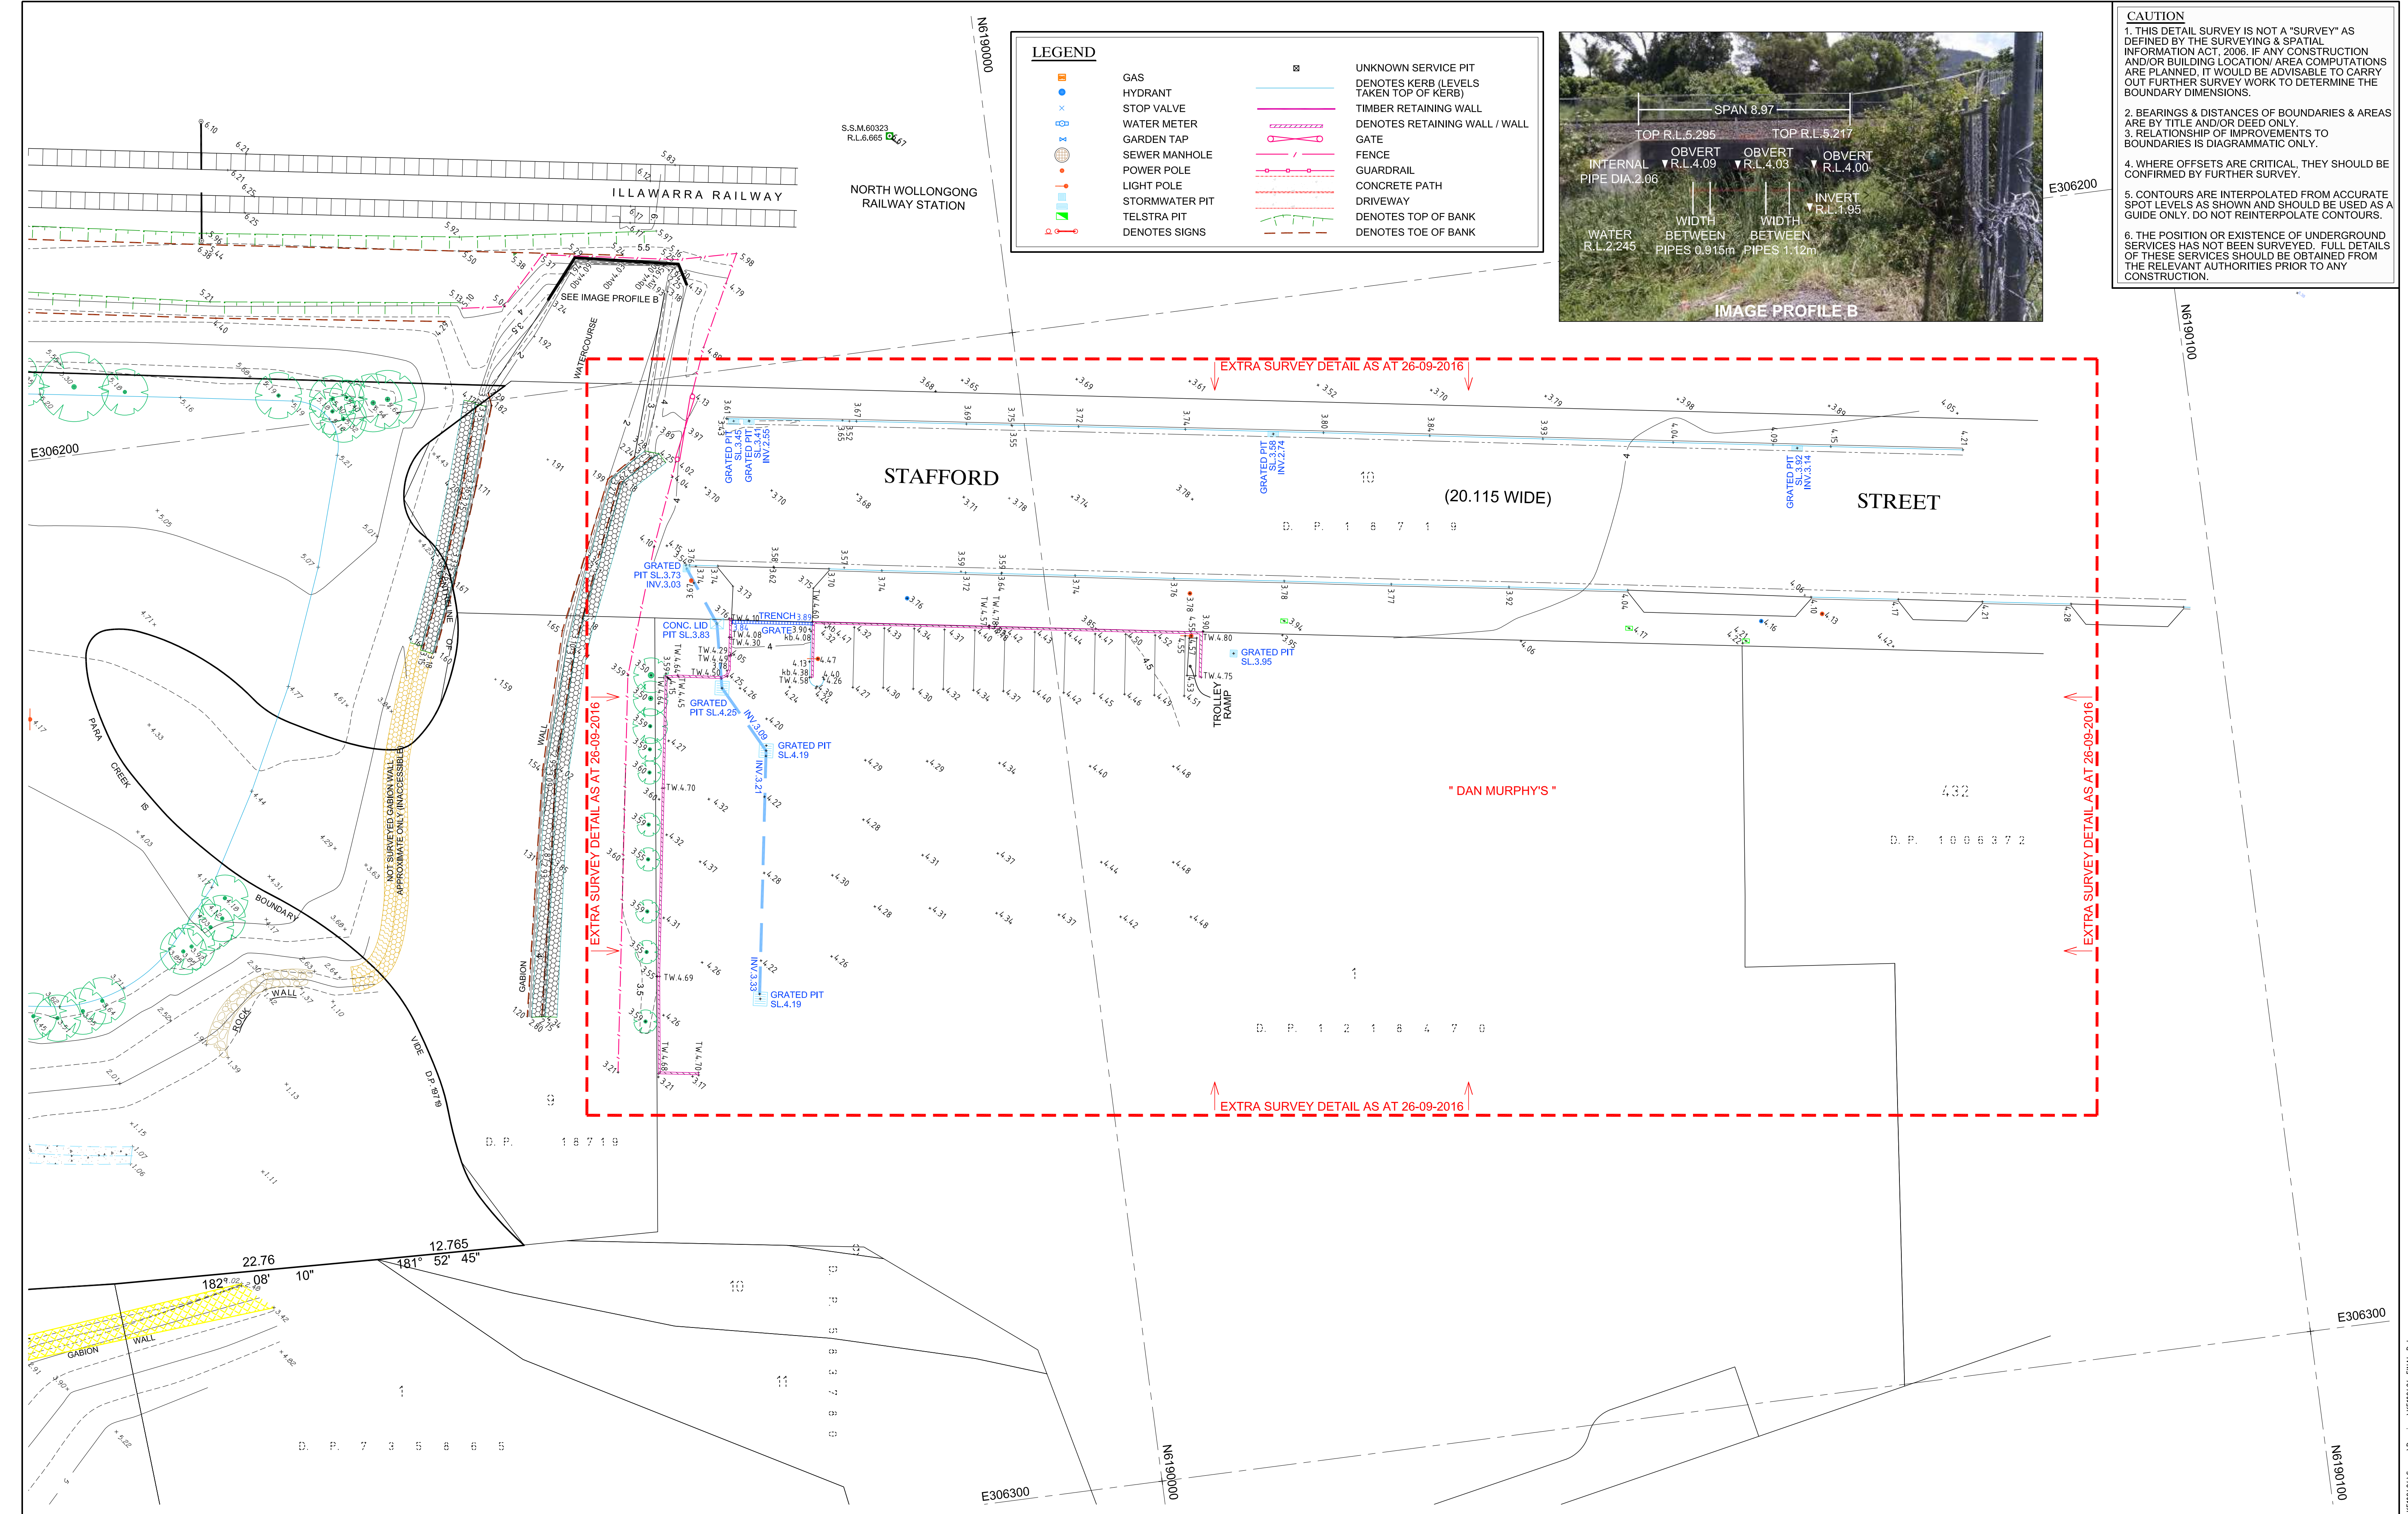

CAUTION

1. THIS DETAIL SURVEY IS NOT A "SURVEY" AS DEFINED BY THE SURVEYING & SPATIAL INFORMATION ACT, 2006. IF ANY CONSTRUCTION AND/OR BUILDING LOCATION/AREA COMPUTATIONS ARE REQUIRED, THEY WILL BE PROVIDED TO CARRY OUT FURTHER SURVEY WORK TO DETERMINE THE BOUNDARY DIMENSIONS.
2. BEARINGS & DISTANCES OF BOUNDARIES & AREAS ARE BY TITLE AND/OR DEED ONLY.
3. RELATIONSHIP OF IMPROVEMENTS TO BOUNDARIES IS DIAGNOSTIC ONLY.
4. WHERE OFFSETS ARE CRITICAL, THEY SHOULD BE CONFIRMED BY FURTHER SURVEY.
5. CONTOURS ARE INTERPOLATED FROM ACCURATE SPOT LEVELS AS SHOWN AND SHOULD BE USED AS A GUIDE ONLY. DO NOT REINTERPOLATE CONTOURS.
6. THE POSITION OR EXISTENCE OF UNDERGROUND SERVICES HAS NOT BEEN SURVEYED. FULL DETAILS OF THESE SERVICES SHOULD BE OBTAINED FROM THE RELEVANT AUTHORITIES PRIOR TO ANY CONSTRUCTION.

[illegible]