

DRAWING SCHEDULE

L-B2C2-000	COVER SHEET
L-B2C2-201	GENERAL ARRANGEMENT PLAN
L-B2C2-501	PLANTING PLAN
L-B2C2-502	PLANTING PLAN- MEDIAN
L-B2C2-701	LANDSCAPE DETAILS
L-B2C2-702	LANDSCAPE DETAILS

Amendments		Date
Issue	Description	
A	ISSUED FOR INFO	26/02/2018
B	ISSUED FOR DRAFT DA	23/03/2018
C	ISSUED FOR DRAFT DA	11/04/2018
D	ISSUED FOR DA	23/05/2018
E	ISSUED FOR DA	10/10/2019

Civil and Structural Engineer
ARCADIS
Level 16, 580 George Street, Sydney - NSW 2000
T: +612 8907 9000
E: arcadis.com

Client
FRASERS PROPERTY
Level 3, Bulling C, 1 Homebush Bay Drive, Rhodes, NSW 2138.
T: +612 9767 2000




GROUP GSA
Group GSA Pty Ltd ABN 76 002 113 779
Level 7, 80 William St East Sydney NSW
Australia 2011 www.groupgsa.com
T +612 9361 4144 F +612 9332 3458
architecture interior design urban design landscape
nom architect M. Sheldon 3990

Project Title
Shell Cove
Precinct - B2C2 - DA

Drawing Title
COVER SHEET

Scale	1:2000 @A1
Drawing created (date)	07/02/2018
By	KL
Plotted and checked by	KL
Verified	KE
Approved	SH
Drawing No	Issue
13294 -	L-B2C2-000 E
File	Plot Date
P113294 Shell Cove	\$DATES

This drawing is the copyright of Group GSA Pty Ltd and may not be altered, reproduced or transmitted in any form or by any means in part or in whole without the written permission of Group GSA Pty Ltd.
All levels and dimensions are to be checked and verified on site prior to the commencement of any work, making of shop drawings or fabrication of components.
Do not scale drawings. Use figured Dimensions.

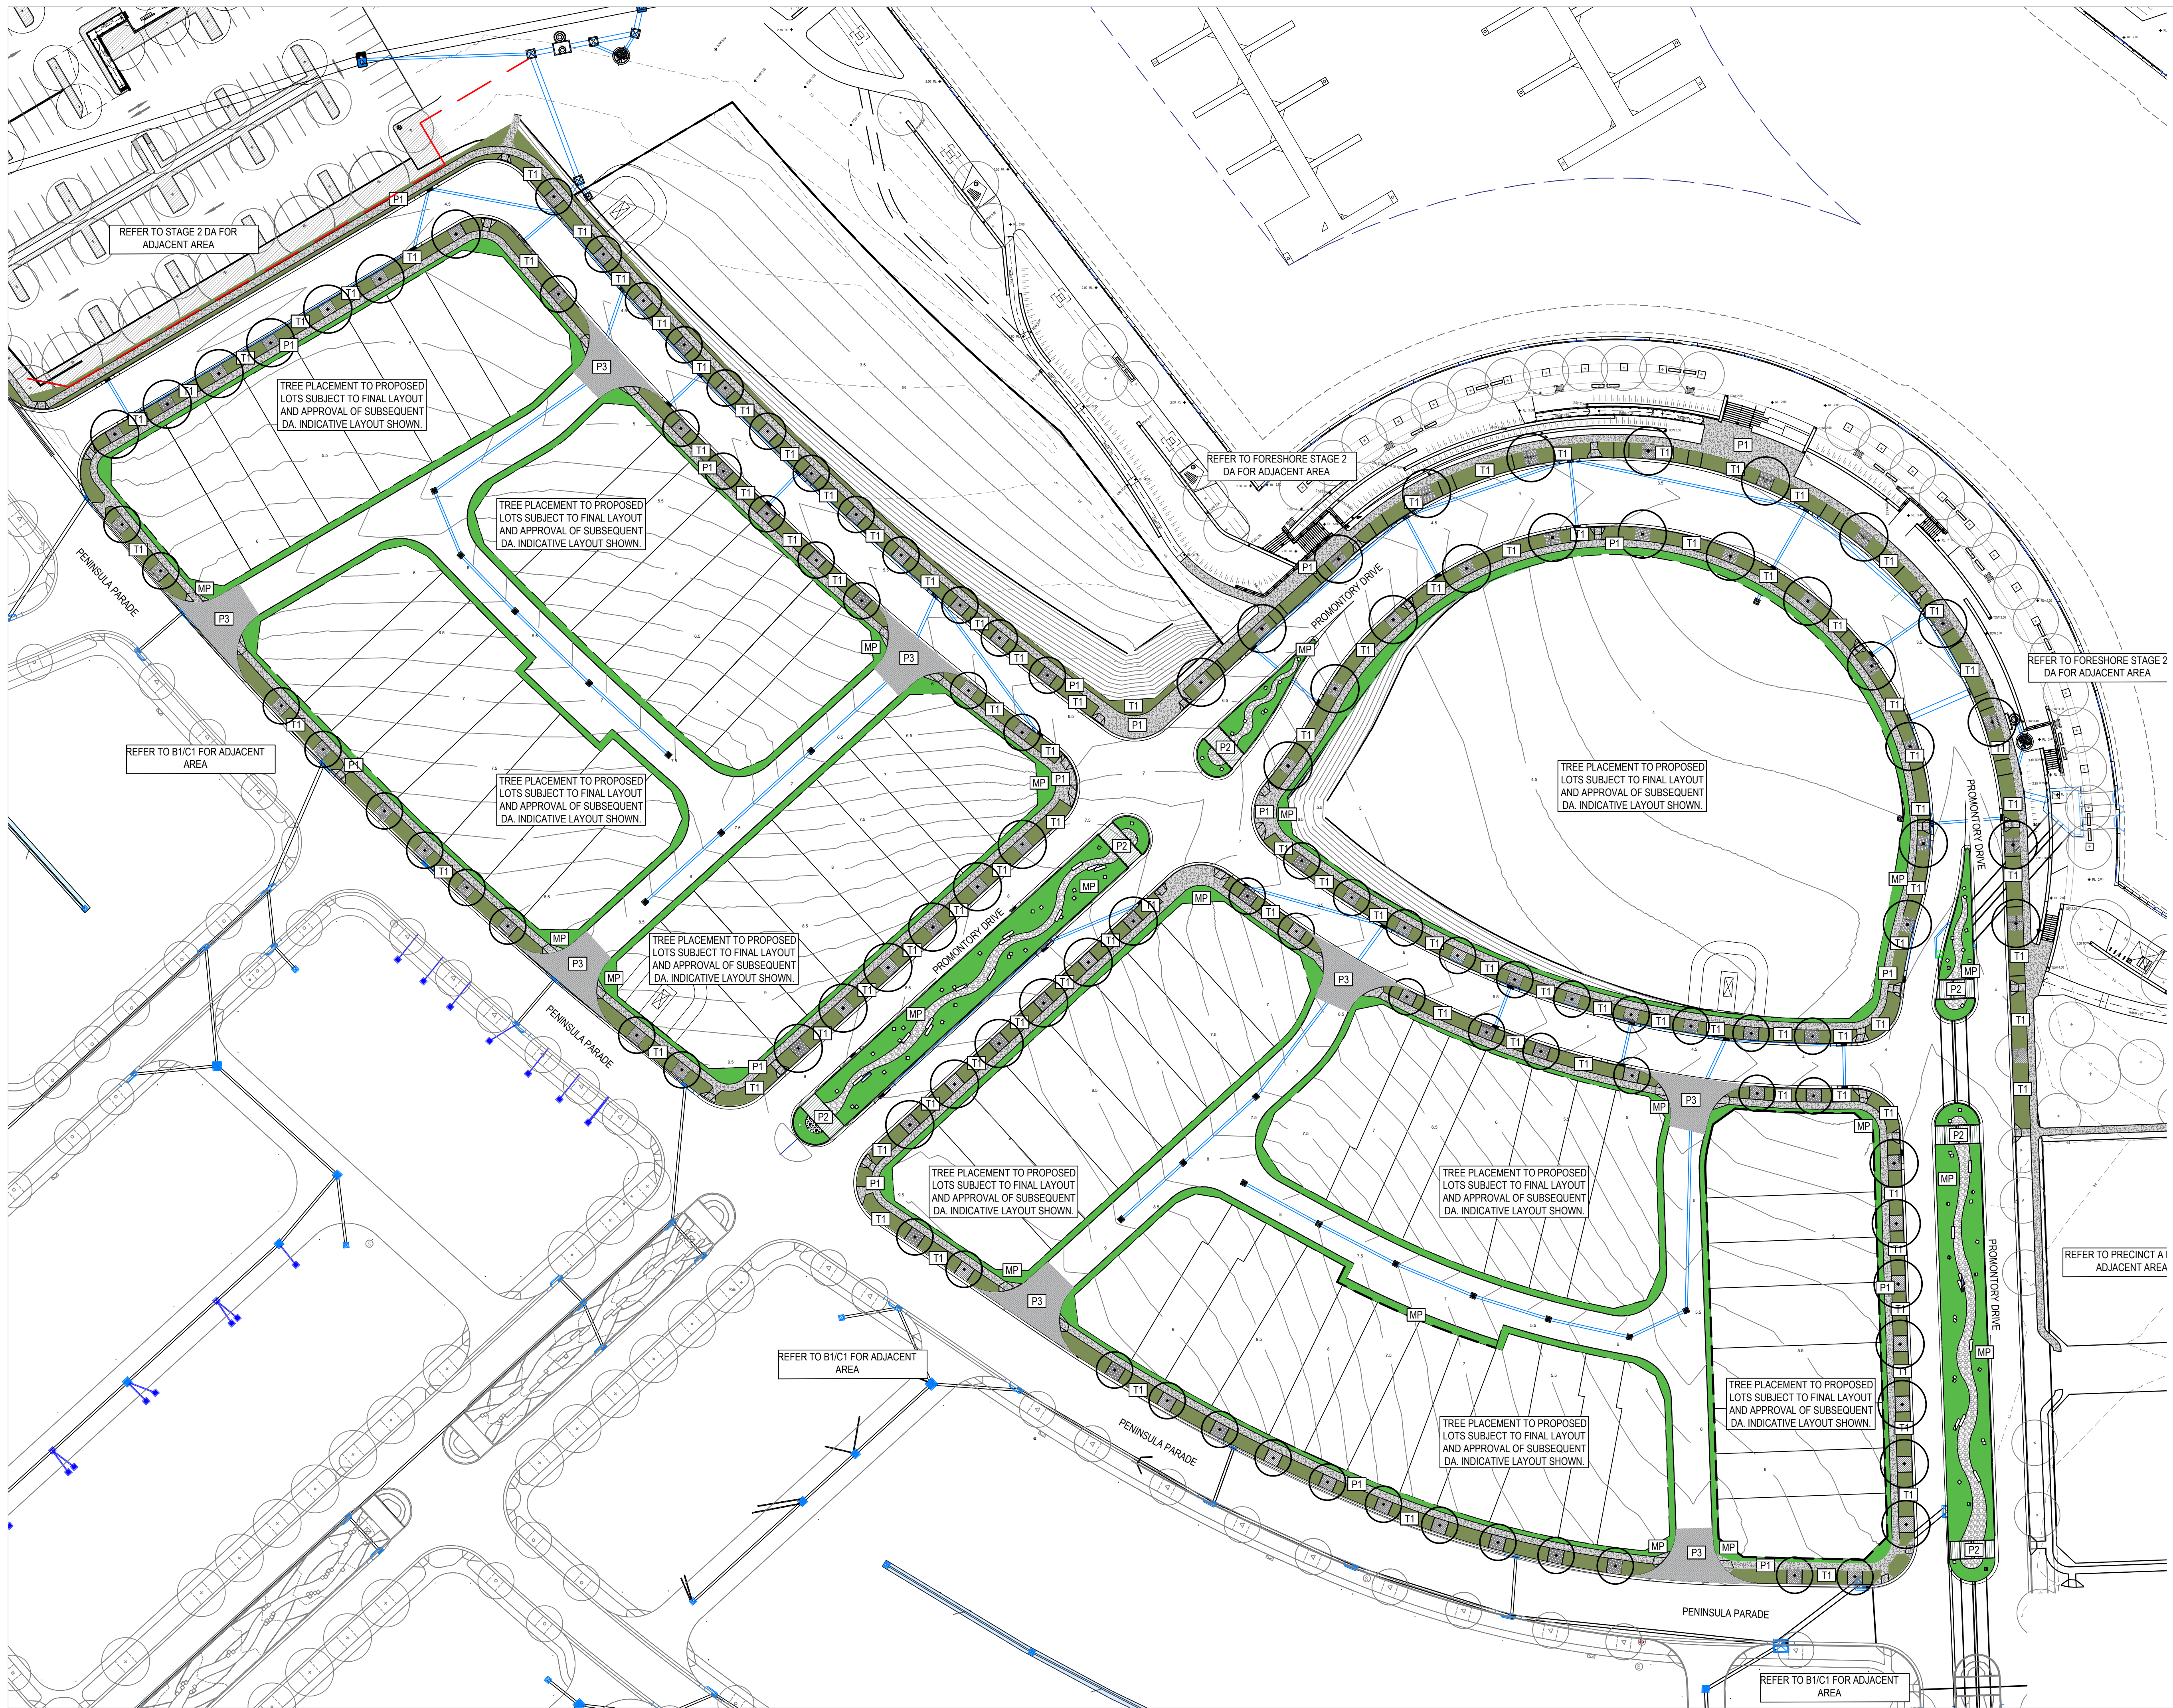

Amendments		
Issue	Description	Date
A	ISSUED FOR INFO	27/02/2018
B	ISSUED FOR DRAFT DA	23/03/2018
C	ISSUED FOR DRAFT DA	11/04/2018
D	ISSUED FOR DA	23/05/2018
E	ISSUED FOR DA	10/10/2019

LEGEND

	B2 / C2 BOUNDARY
	LOT BOUNDARY
	CONCRETE FOOTPATH
	PERMATRAK
	THRESHOLD - AUSTRAL TECH PAVER CHARCOAL
	TURF
	MASS PLANTING
	GRAVEL
	MULCH
	SANDSTONE BLOCKS
	PROPOSED TREE
	CONTOURS

Civil and Structural Engineer
ARCADIS
Level 16, 590 George Street, Sydney - NSW 2000
T: +61 2 8907 9000
E: arcadis.com

Client
FRASERS PROPERTY
Level 3, Buling C, 1 Homebush Bay Drive, Rhodes, NSW 2138.
T: +612 9767 2000



Group GSA Pty Ltd ABN 76 002 113 779
Level 7, 80 William St East Sydney NSW
Australia 2011 www.groupgsa.com


T +612 9361 4144 F +612 9332 3458
architecture interior design urban design landscape
nom architect M. Sheldon 3990

Project Title
**Shell Cove
Precinct - B2C2 - DA**

Drawing Title
**GENERAL ARRANGEMENT
PLAN**

Scale 1:500 @A1
Drawing created (date) 07/02/2018
By KL
Plotted and checked by KL
Verified KE
Approved SH
Drawing No 13294 - L-B2C2-201 E Issue
File Plot Date
P113294 Shell Cove SDATES

This drawing is the copyright of Group GSA Pty Ltd and may not be altered, reproduced or transmitted in any form or by any means in part or in whole without the written permission of Group GSA Pty Ltd.
All levels and dimensions are to be checked and verified on site prior to the commencement of any work, making of shop drawings or fabrication of components.
Do not scale drawings. Use figured Dimensions.

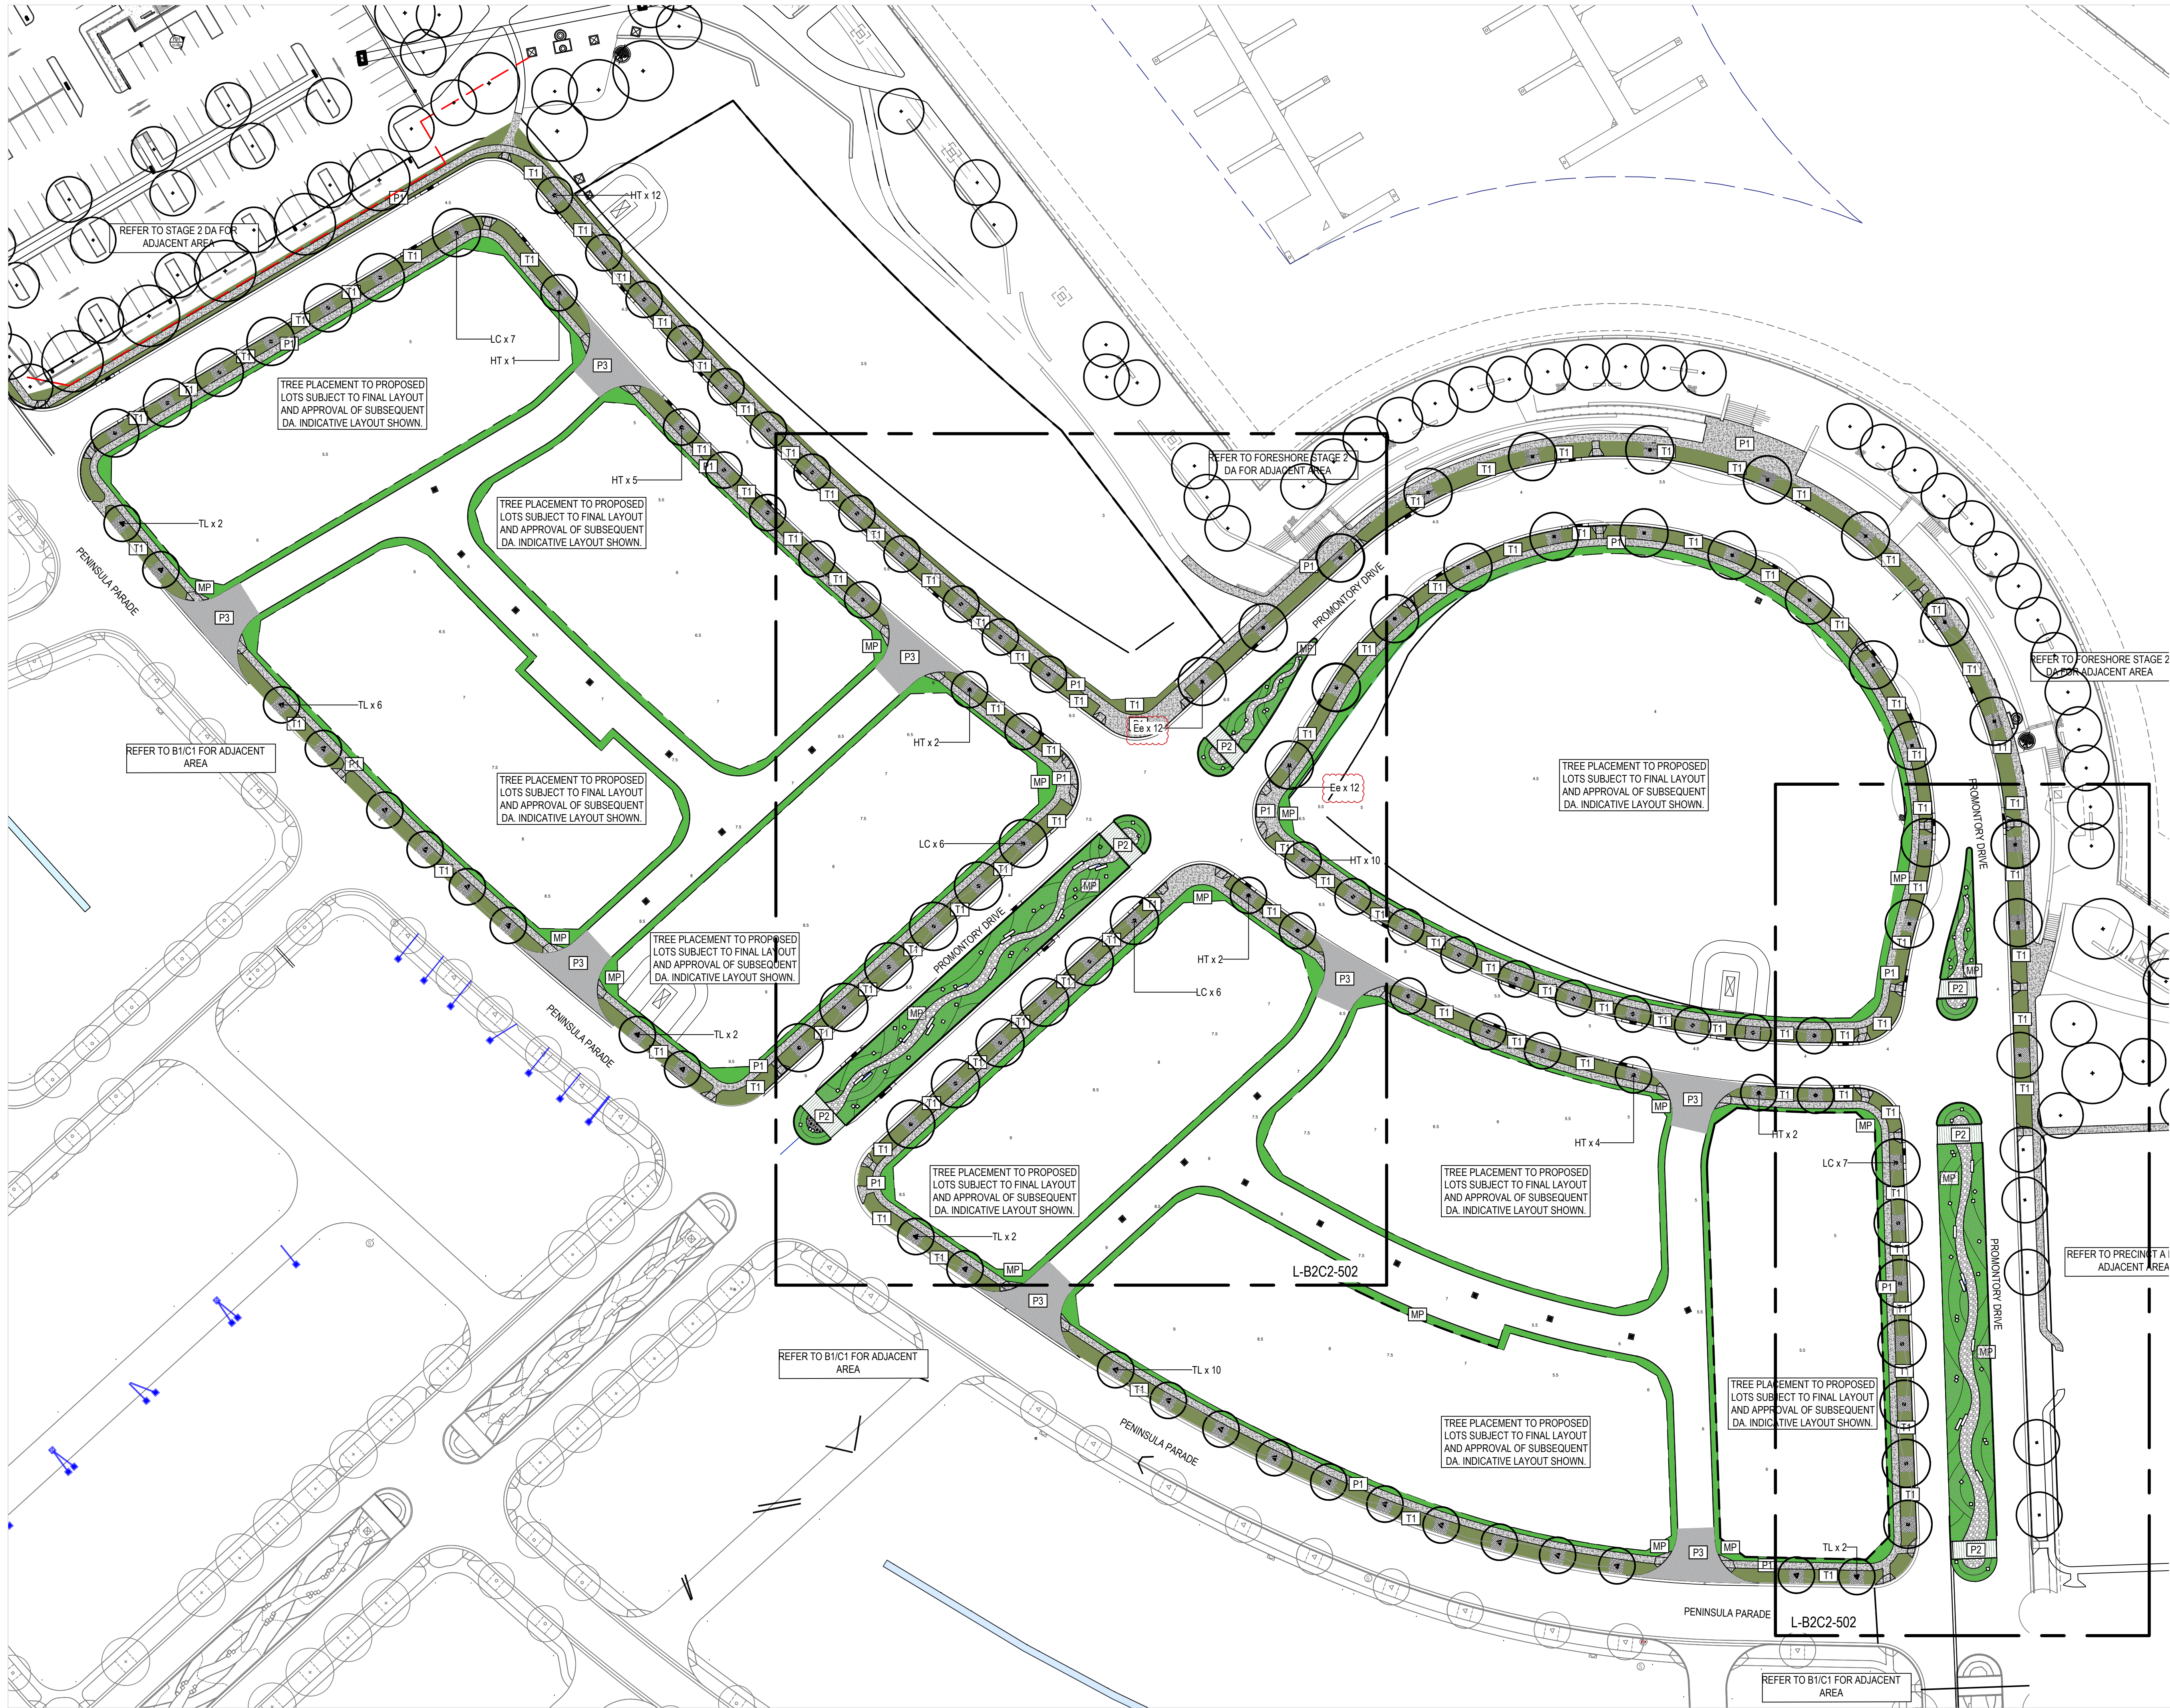

Amendments		
Issue	Description	Date
A	ISSUED FOR INFO	27/02/2018
B	ISSUED FOR DRAFT DA	23/03/2018
C	ISSUED FOR DRAFT DA	11/04/2018
D	ISSUED FOR DA	23/05/2018
E	ISSUED FOR DA	10/10/2019

LEGEND

- B2 / C2 BOUNDARY
- LOT BOUNDARY
- CONCRETE FOOTPATH
- PERMATRAK
- TURF
- MASS PLANTING
- GRAVEL
- MULCH
- MEDIAN PLANTING
- SANDSTONE BLOCKS

PROPOSED TREES

- HT - *Hibiscus tiliaceus*
- LC - *Lophostemon confertus*
- TL - *Tristanopsis Luscious*

Civil and Structural Engineer
ARCADIS
Level 16, 580 George Street, Sydney - NSW 2000
T: +61 2 8907 9000
E: arcadis.com

Client
FRASERS PROPERTY
Level 3, Bulling C, 1 Homebush Bay Drive, Rhodes, NSW 2138
T: +612 9767 2000





GROUP GSA
Group GSA Pty Ltd ABN 76 002 113 779
Level 7, 80 William St East Sydney NSW
Australia 2011 www.groupgsa.com
T +612 9361 4144 F +612 9332 3458
architecture interior design urban design landscape
nom architect M. Sheldon 3990

Project Title
**Shell Cove
Precinct - B2C2 - DA**

Drawing Title
**PLANTING
PLAN**

Scale 1:500 @A1
Drawing created (date) 07/02/2018
By KL
Plotted and checked by KL
Verified KE
Approved SH
Drawing No 13294 - L-B2C2-501 E Issue
File Plot Date
P113294 Shell Cove STATES

This drawing is the copyright of Group GSA Pty Ltd and may not be altered, reproduced or transmitted in any form or by any means in part or in whole without the written permission of Group GSA Pty Ltd.
All levels and dimensions are to be checked and verified on site prior to the commencement of any work, making of shop drawings or fabrication of components.
Do not scale drawings. Use figured Dimensions.

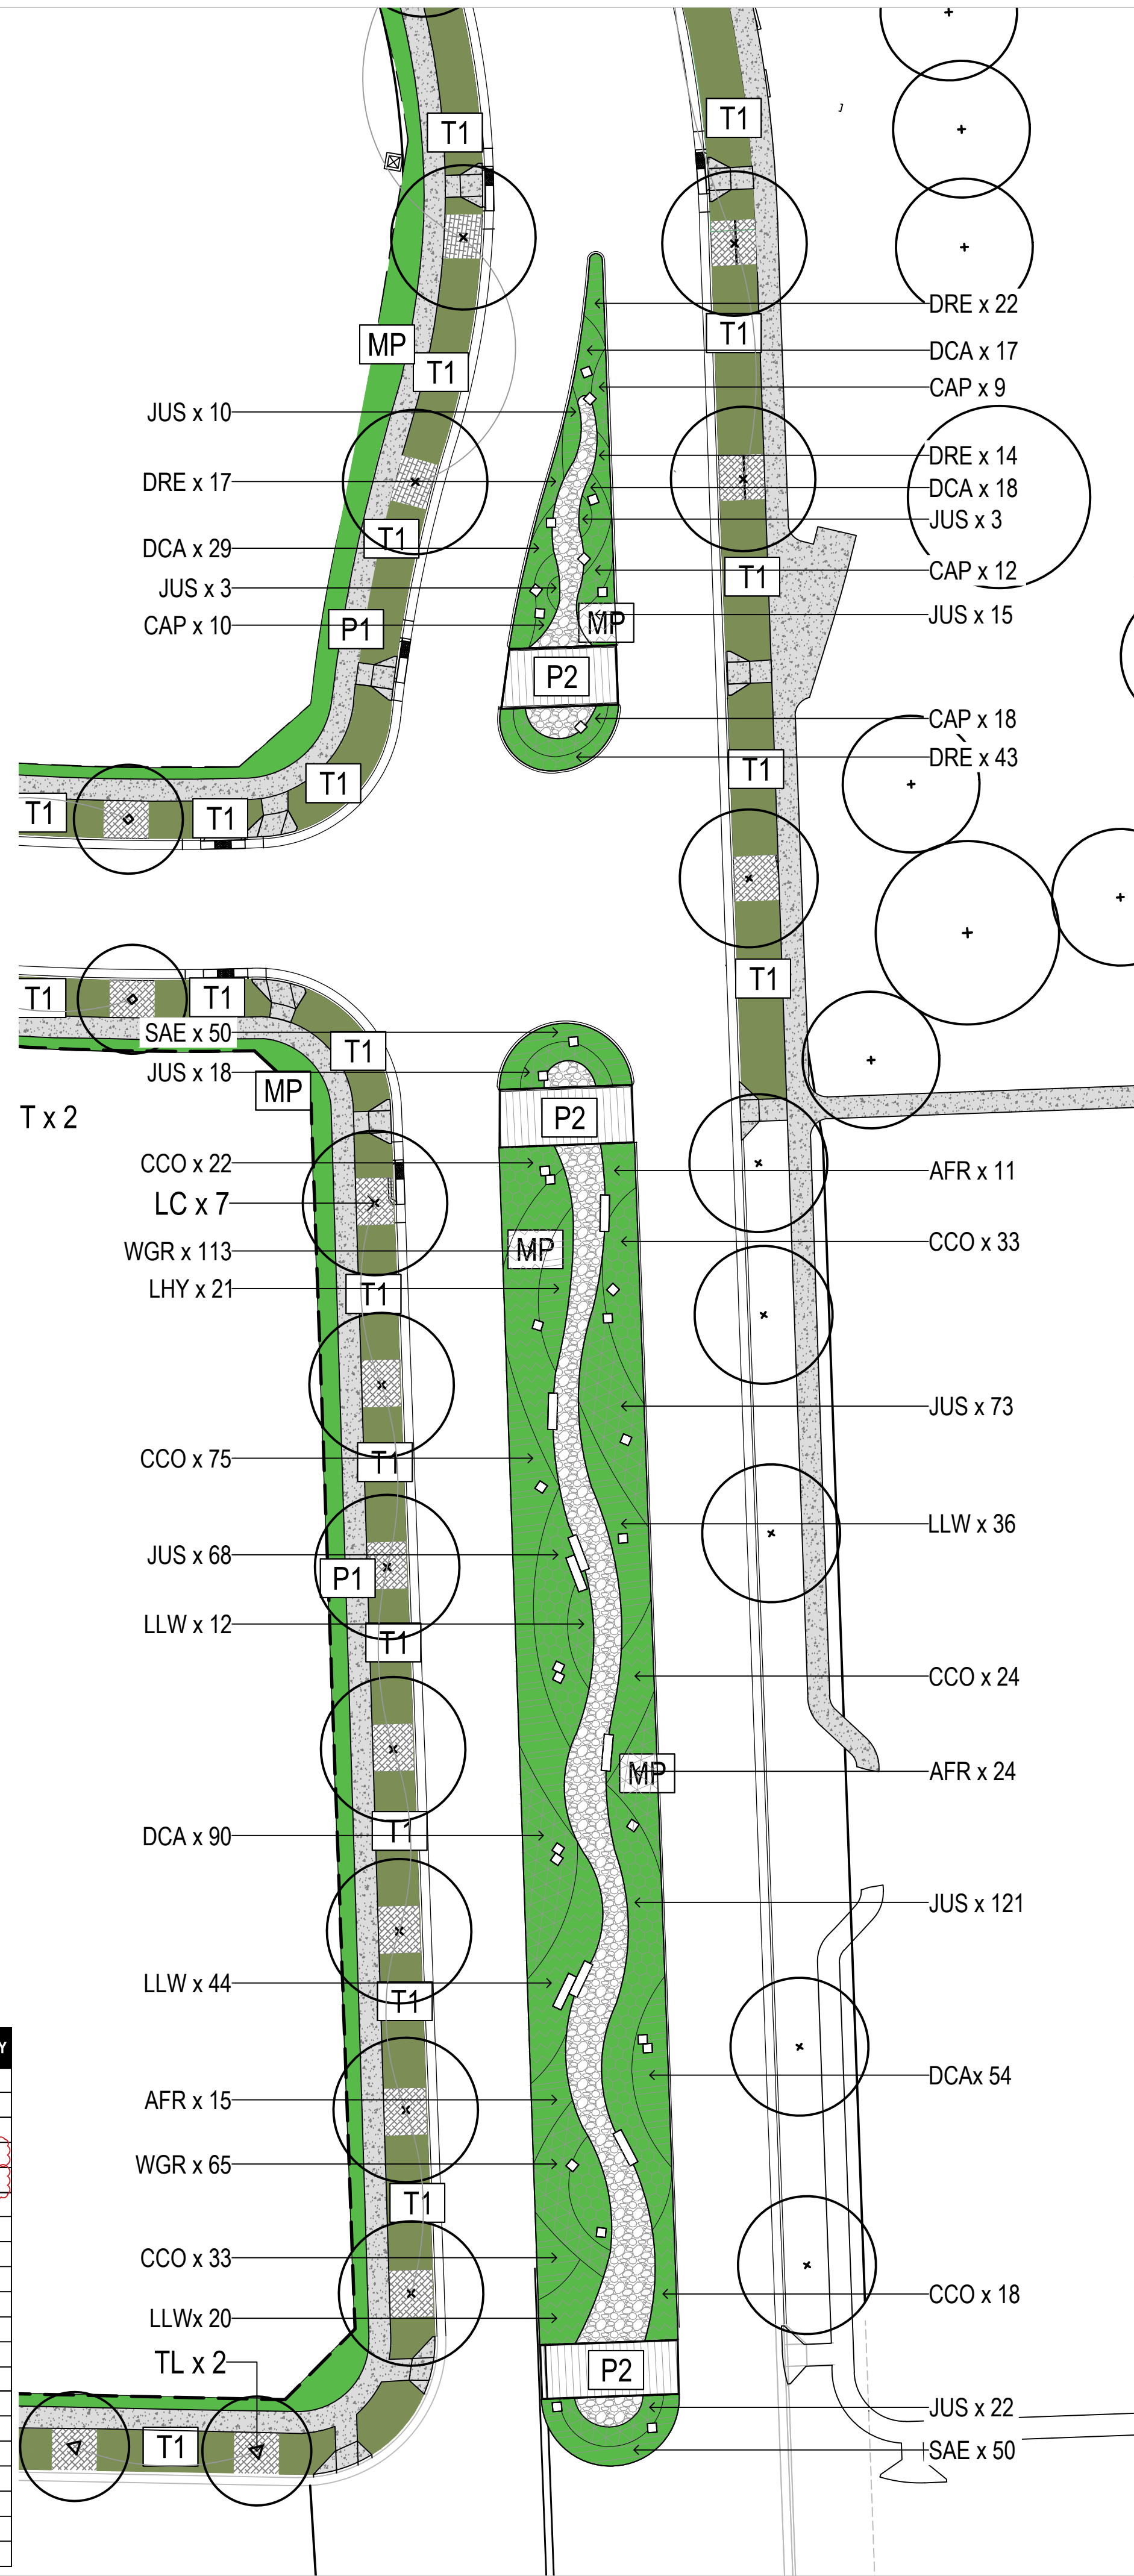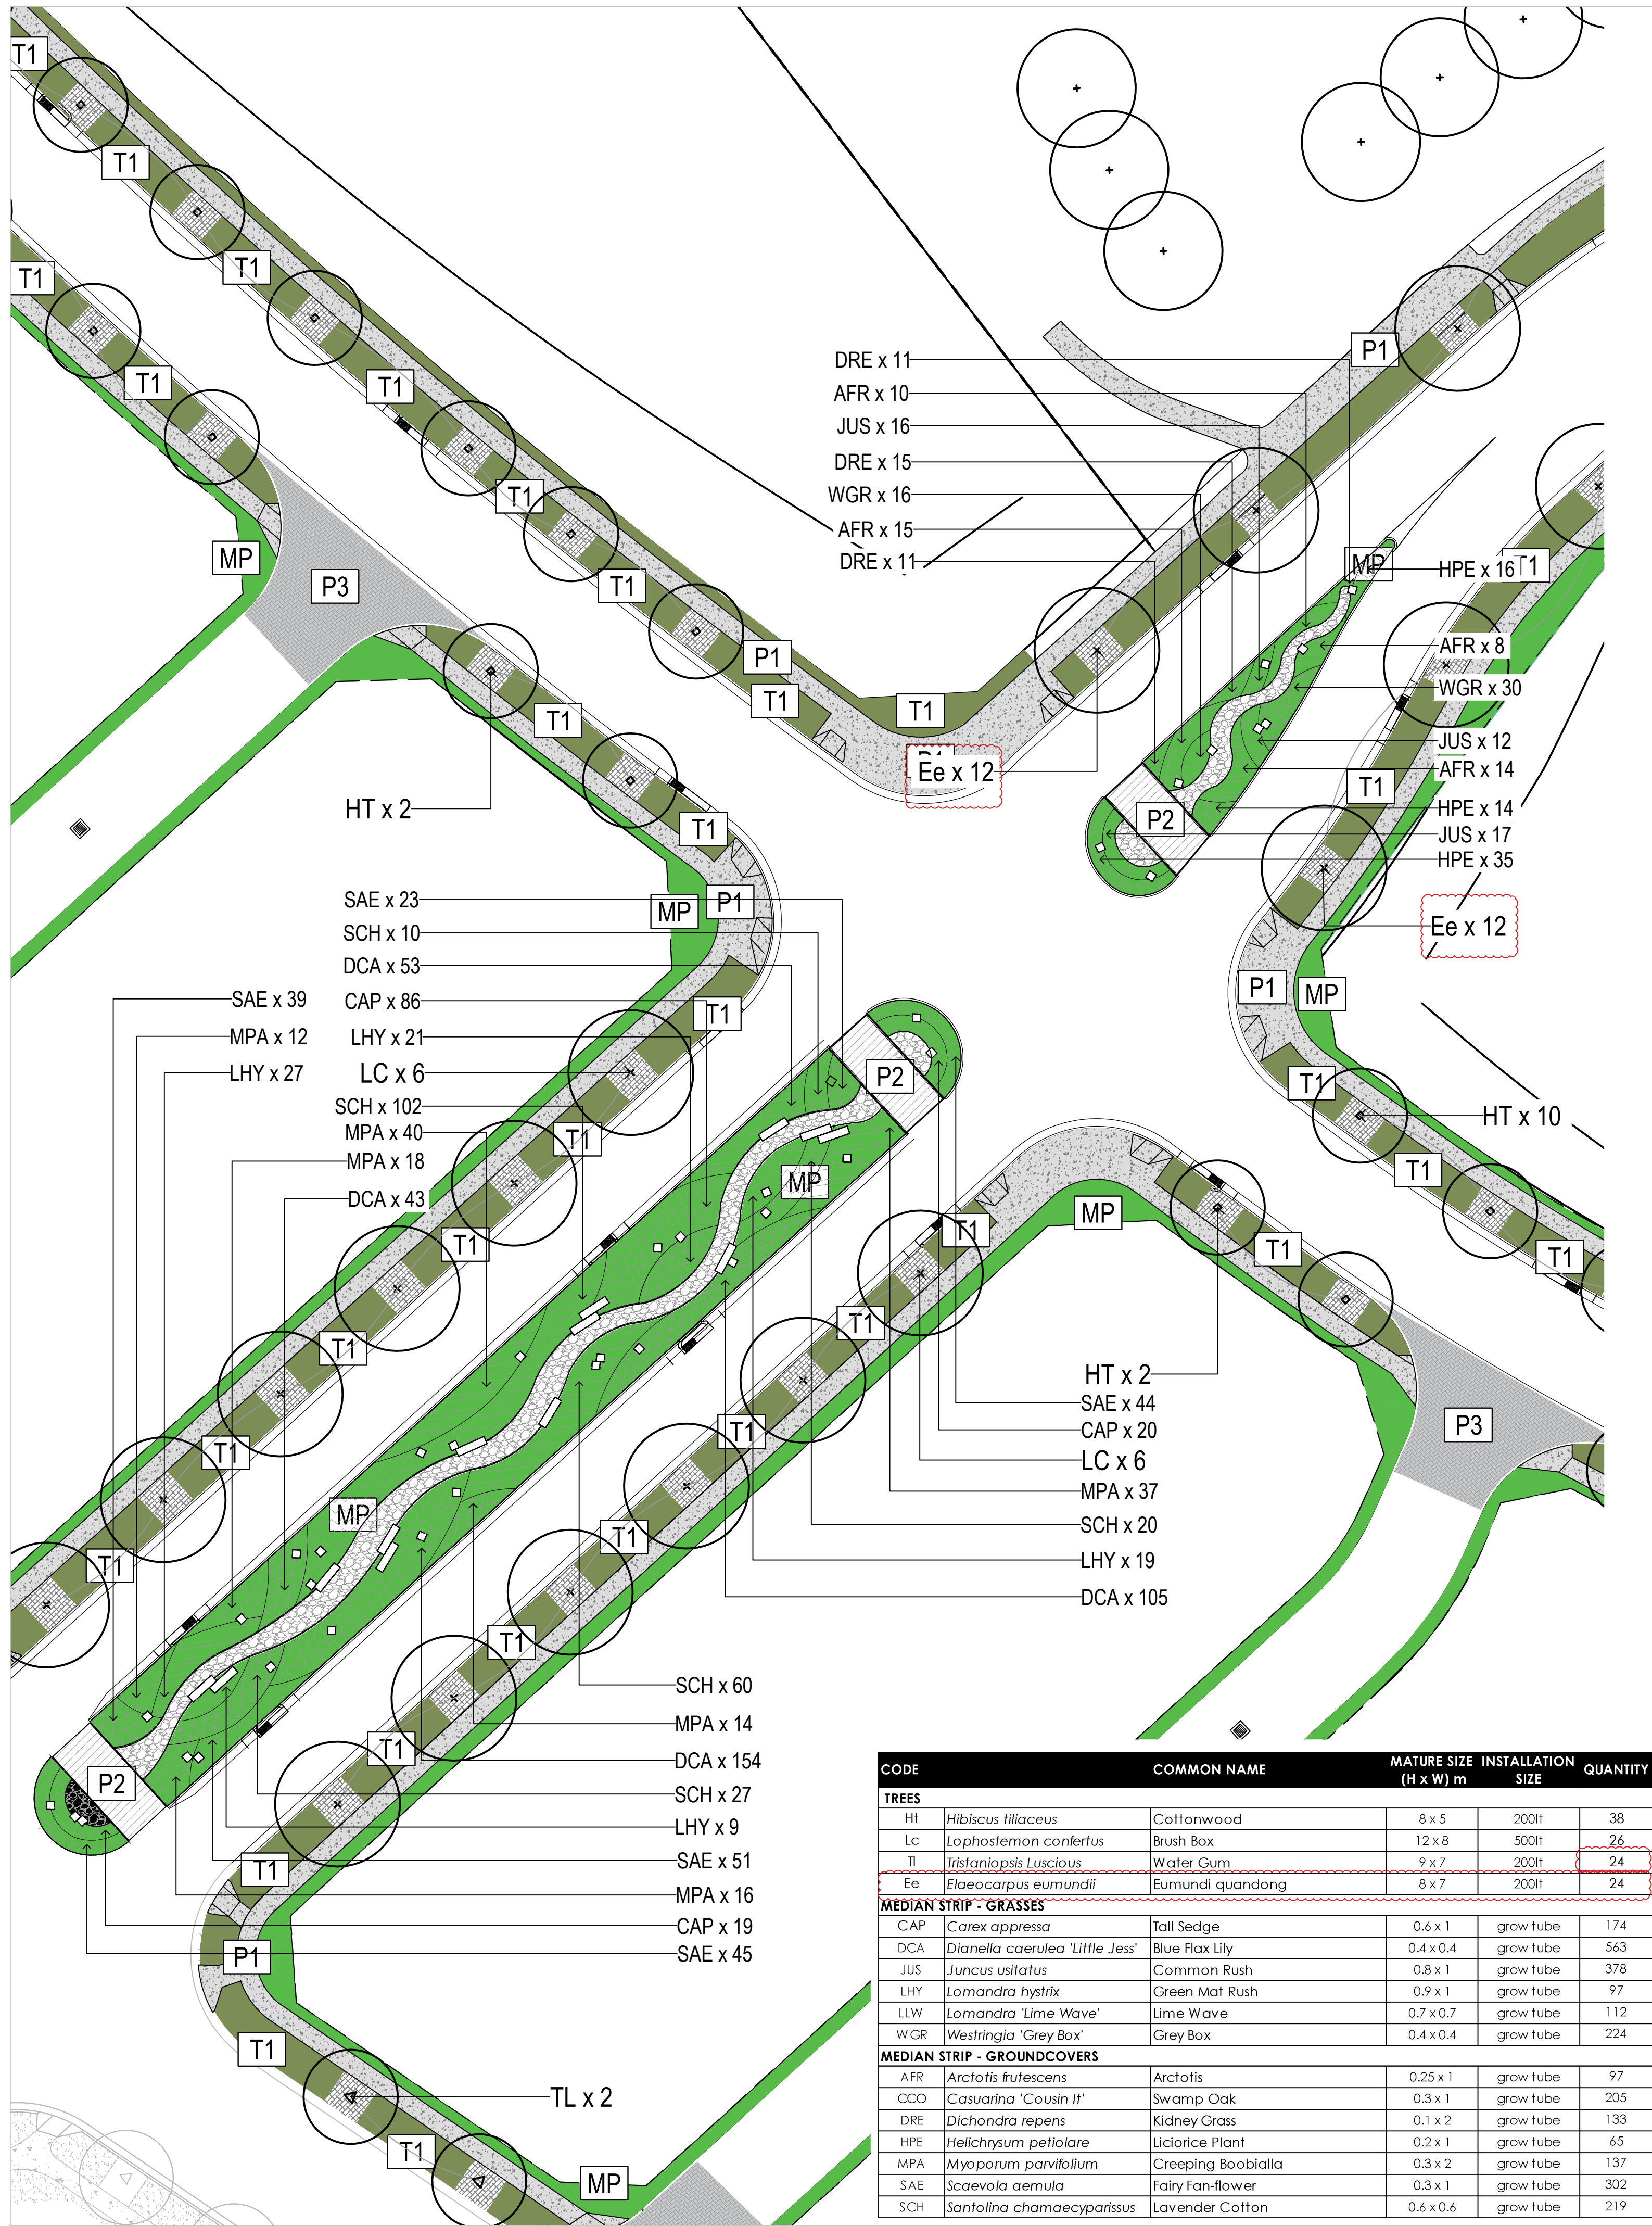

Civil and Structural Engineer
ARCADIS
Level 16, 580 George Street, Sydney - NSW 2000
T: +61 2 8907 9000
E: arcadis.com

Client
FRASERS PROPERTY
Level 3, Bulling C, 1 Homebush Bay Drive, Rhodes, NSW 2138.
T: +612 9767 2000



Group GSA Pty Ltd ABN 76 002 113 779
Level 7, 80 William St East Sydney NSW
Australia 2011 www.groupgsa.com
T +612 9361 4144 F +612 9332 3458
architecture interior design urban design landscape
nom architect M. Sheldon 3990


Project Title
Shell Cove
Precinct - B2C2 - DA

Drawing Title
PLANTING PLAN - MEDIAN


Scale 1:250 @A1
Drawing created (date) 19/03/2018
By KL
Plotted and checked by KL
Verified KE
Approved SH
Drawing No 13294 - L-B2C2-502 D Issue
File Plot Date
P113294 Shell Cove SDATES

This drawing is the copyright of Group GSA Pty Ltd and may not be altered, reproduced or transmitted in any form or by any means in part or in whole without the written permission of Group GSA Pty Ltd.
All levels and dimensions are to be checked and verified on site prior to the commencement of any work, making of shop drawings or fabrication of components.
Do not scale drawings. Use figured Dimensions.


Amendments		
Issue	Description	Date
A	ISSUED FOR DRAFT DA	23/03/2018
B	ISSUED FOR DRAFT DA	11/04/2018
C	ISSUED FOR DA	23/05/2018
D	ISSUED FOR DA	10/10/2019

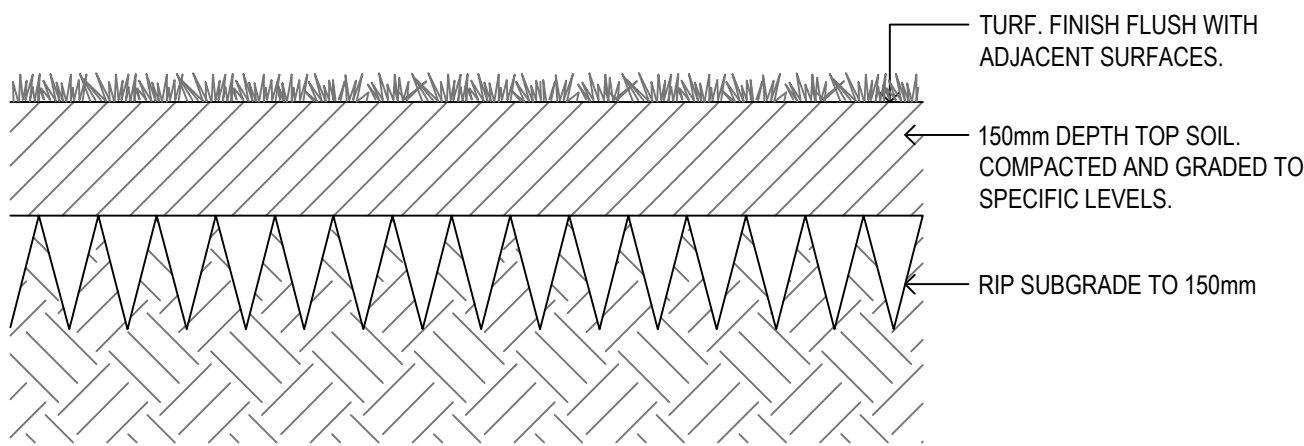

01
701
TYPICAL TURF DETAIL
1:10

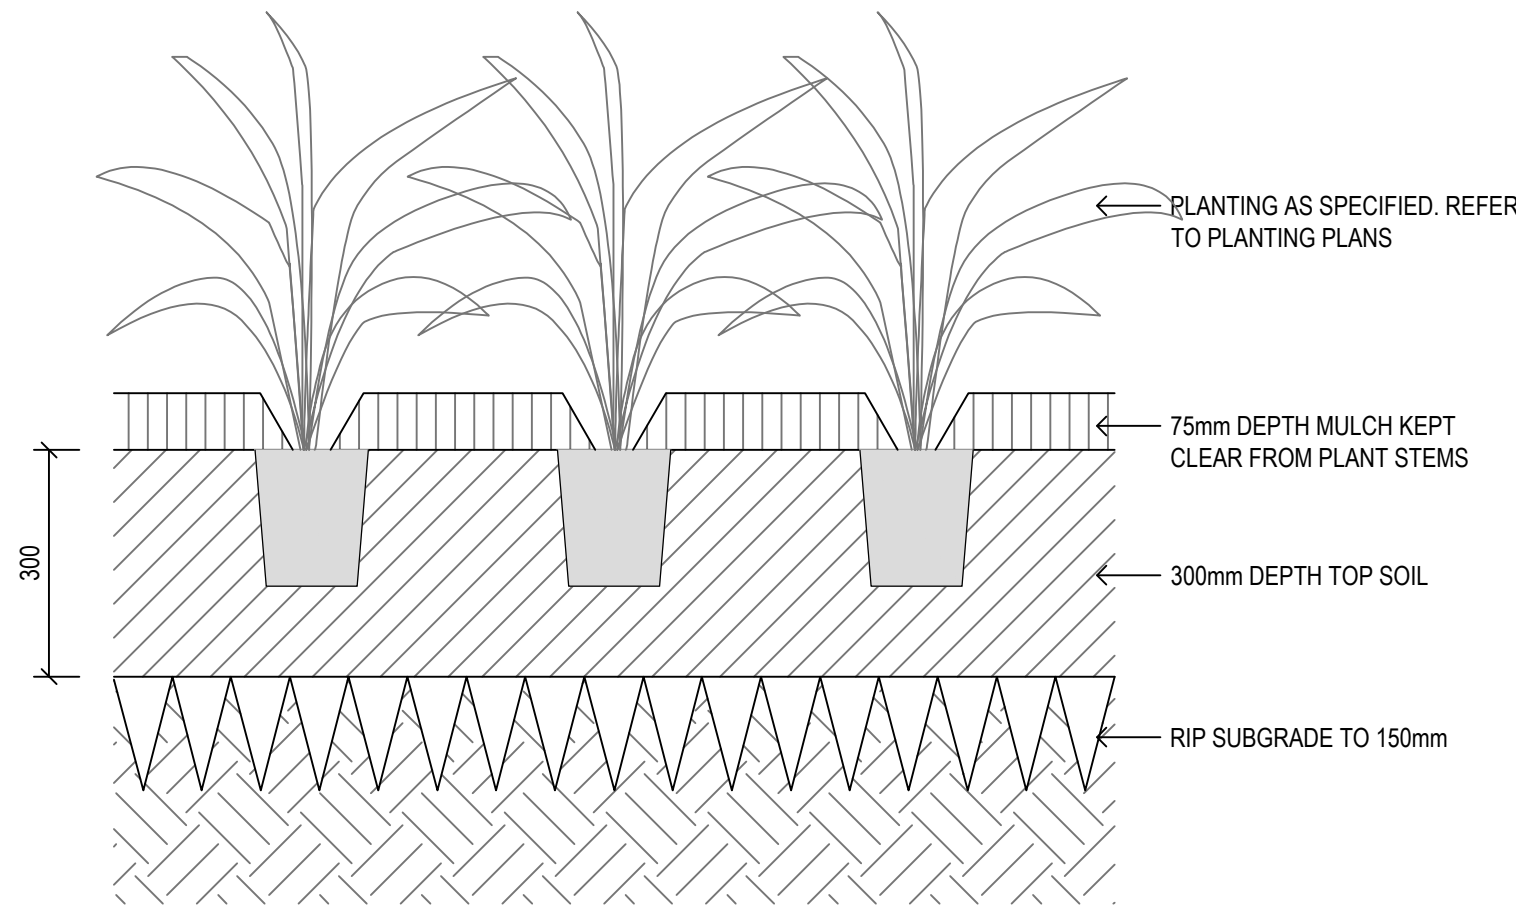


02
701
MASS PLANTING IN DEEP SOIL TYPICAL DETAIL SECTION
1:10

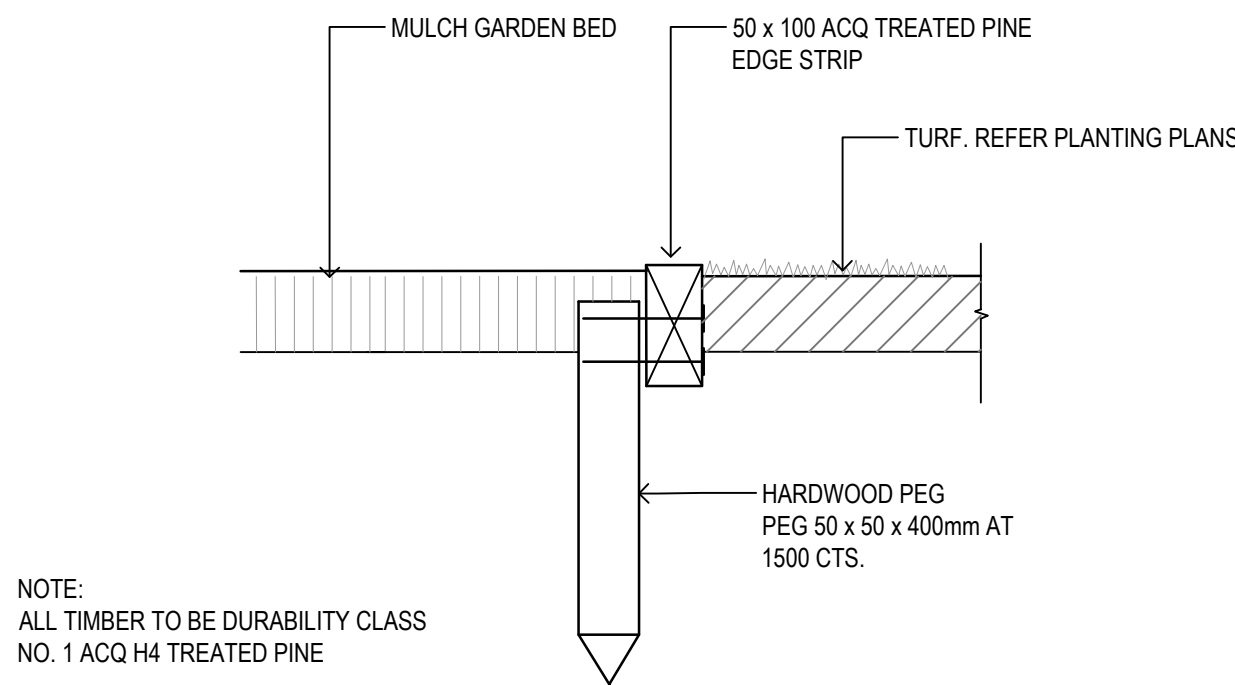


NOTE:
ALL TIMBER TO BE DURABILITY CLASS
NO. 1 ACQ H4 TREATED PINE


03
701
TIMBER EDGING DETAIL
1:10

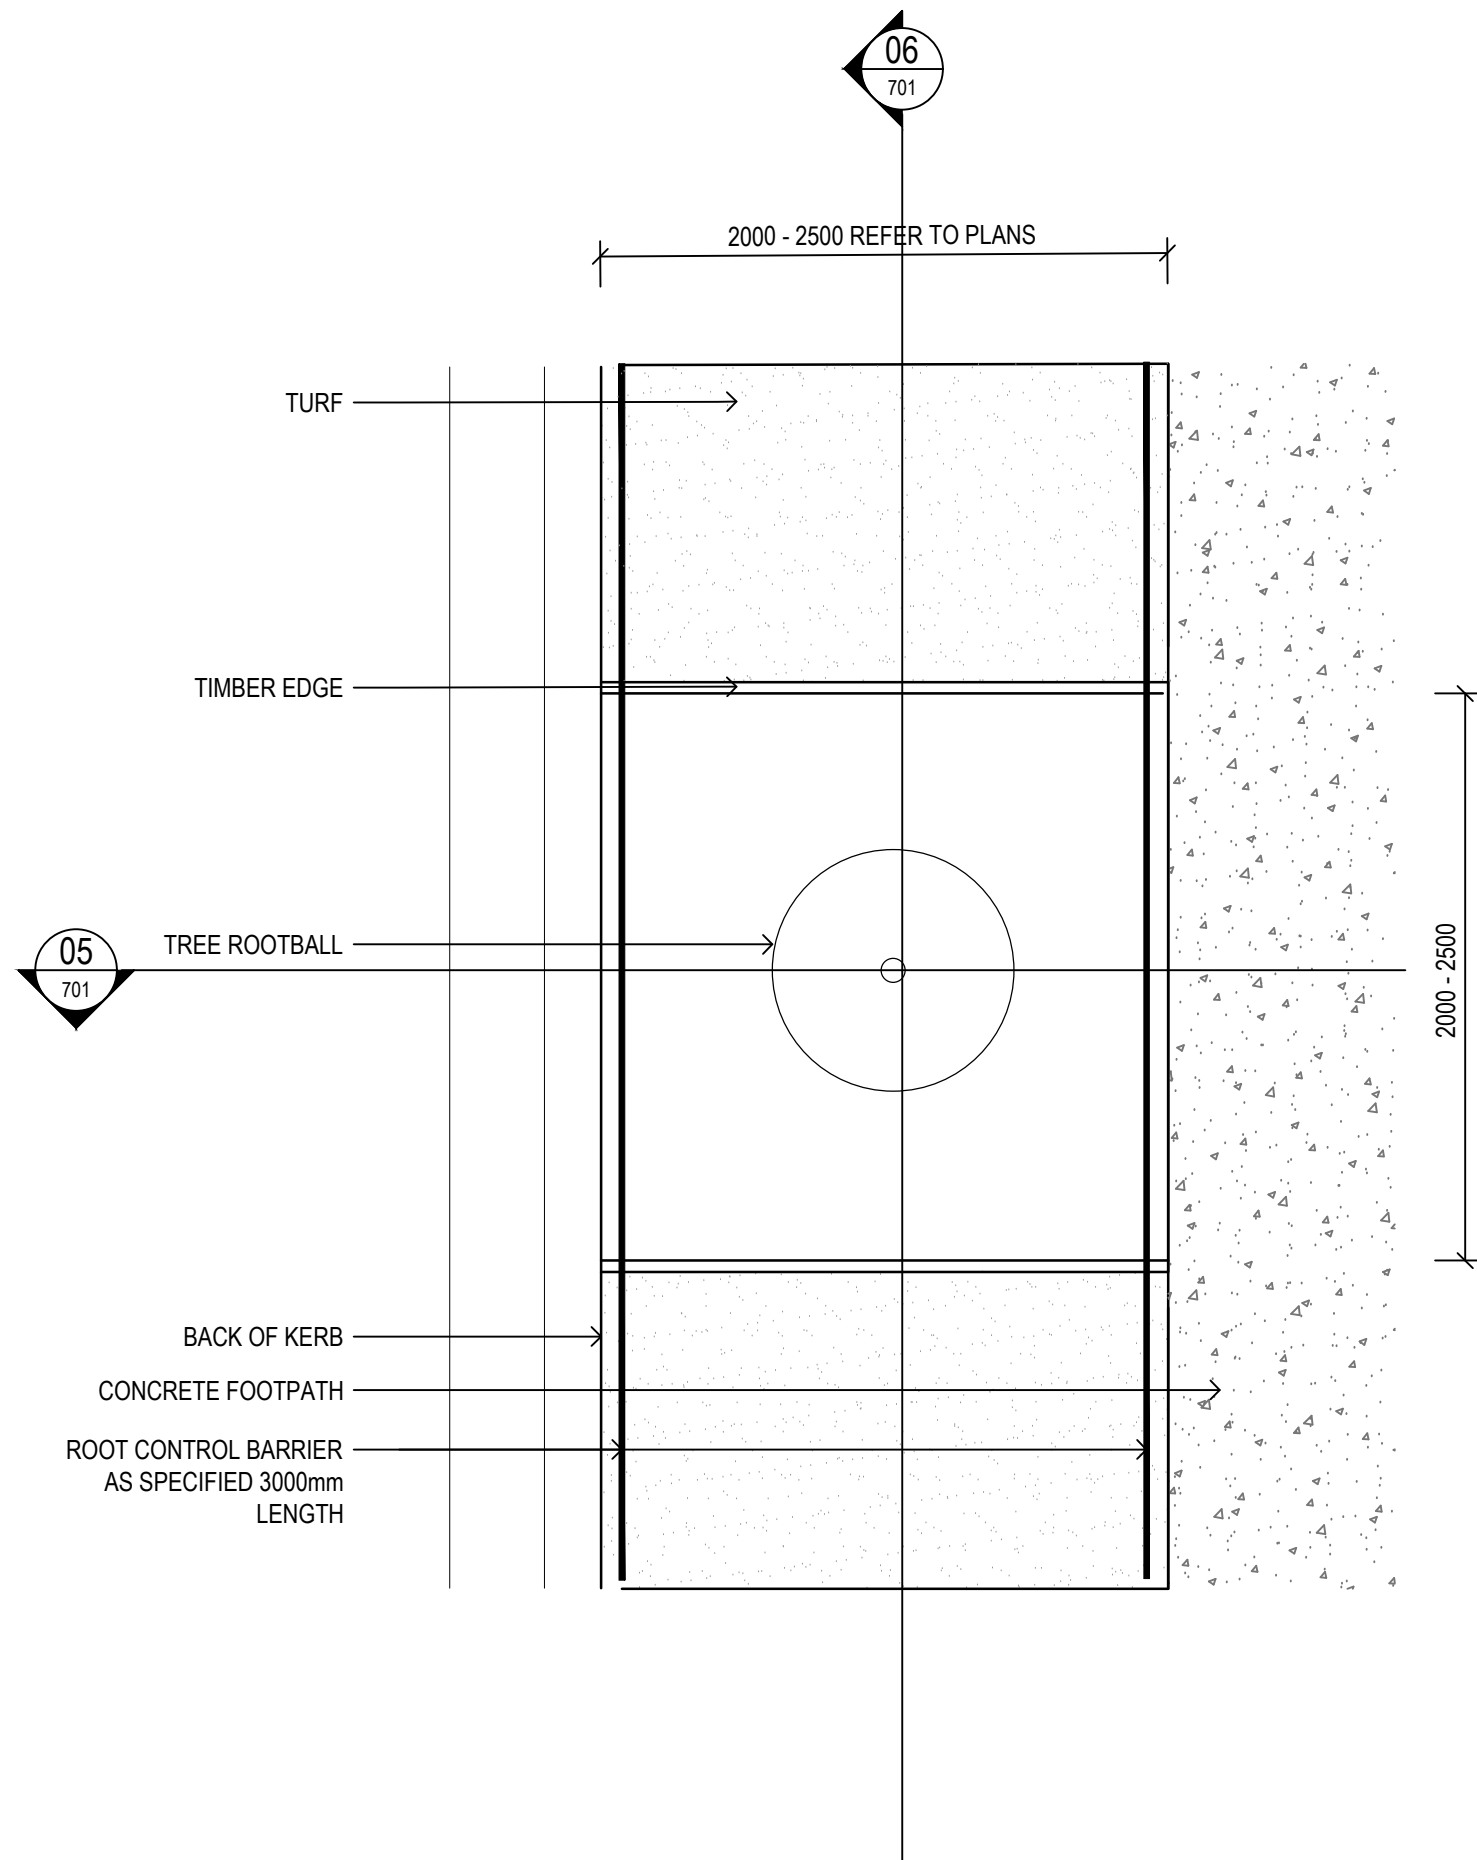

04
701
STREET TREE PLANTING DETAIL
1:20

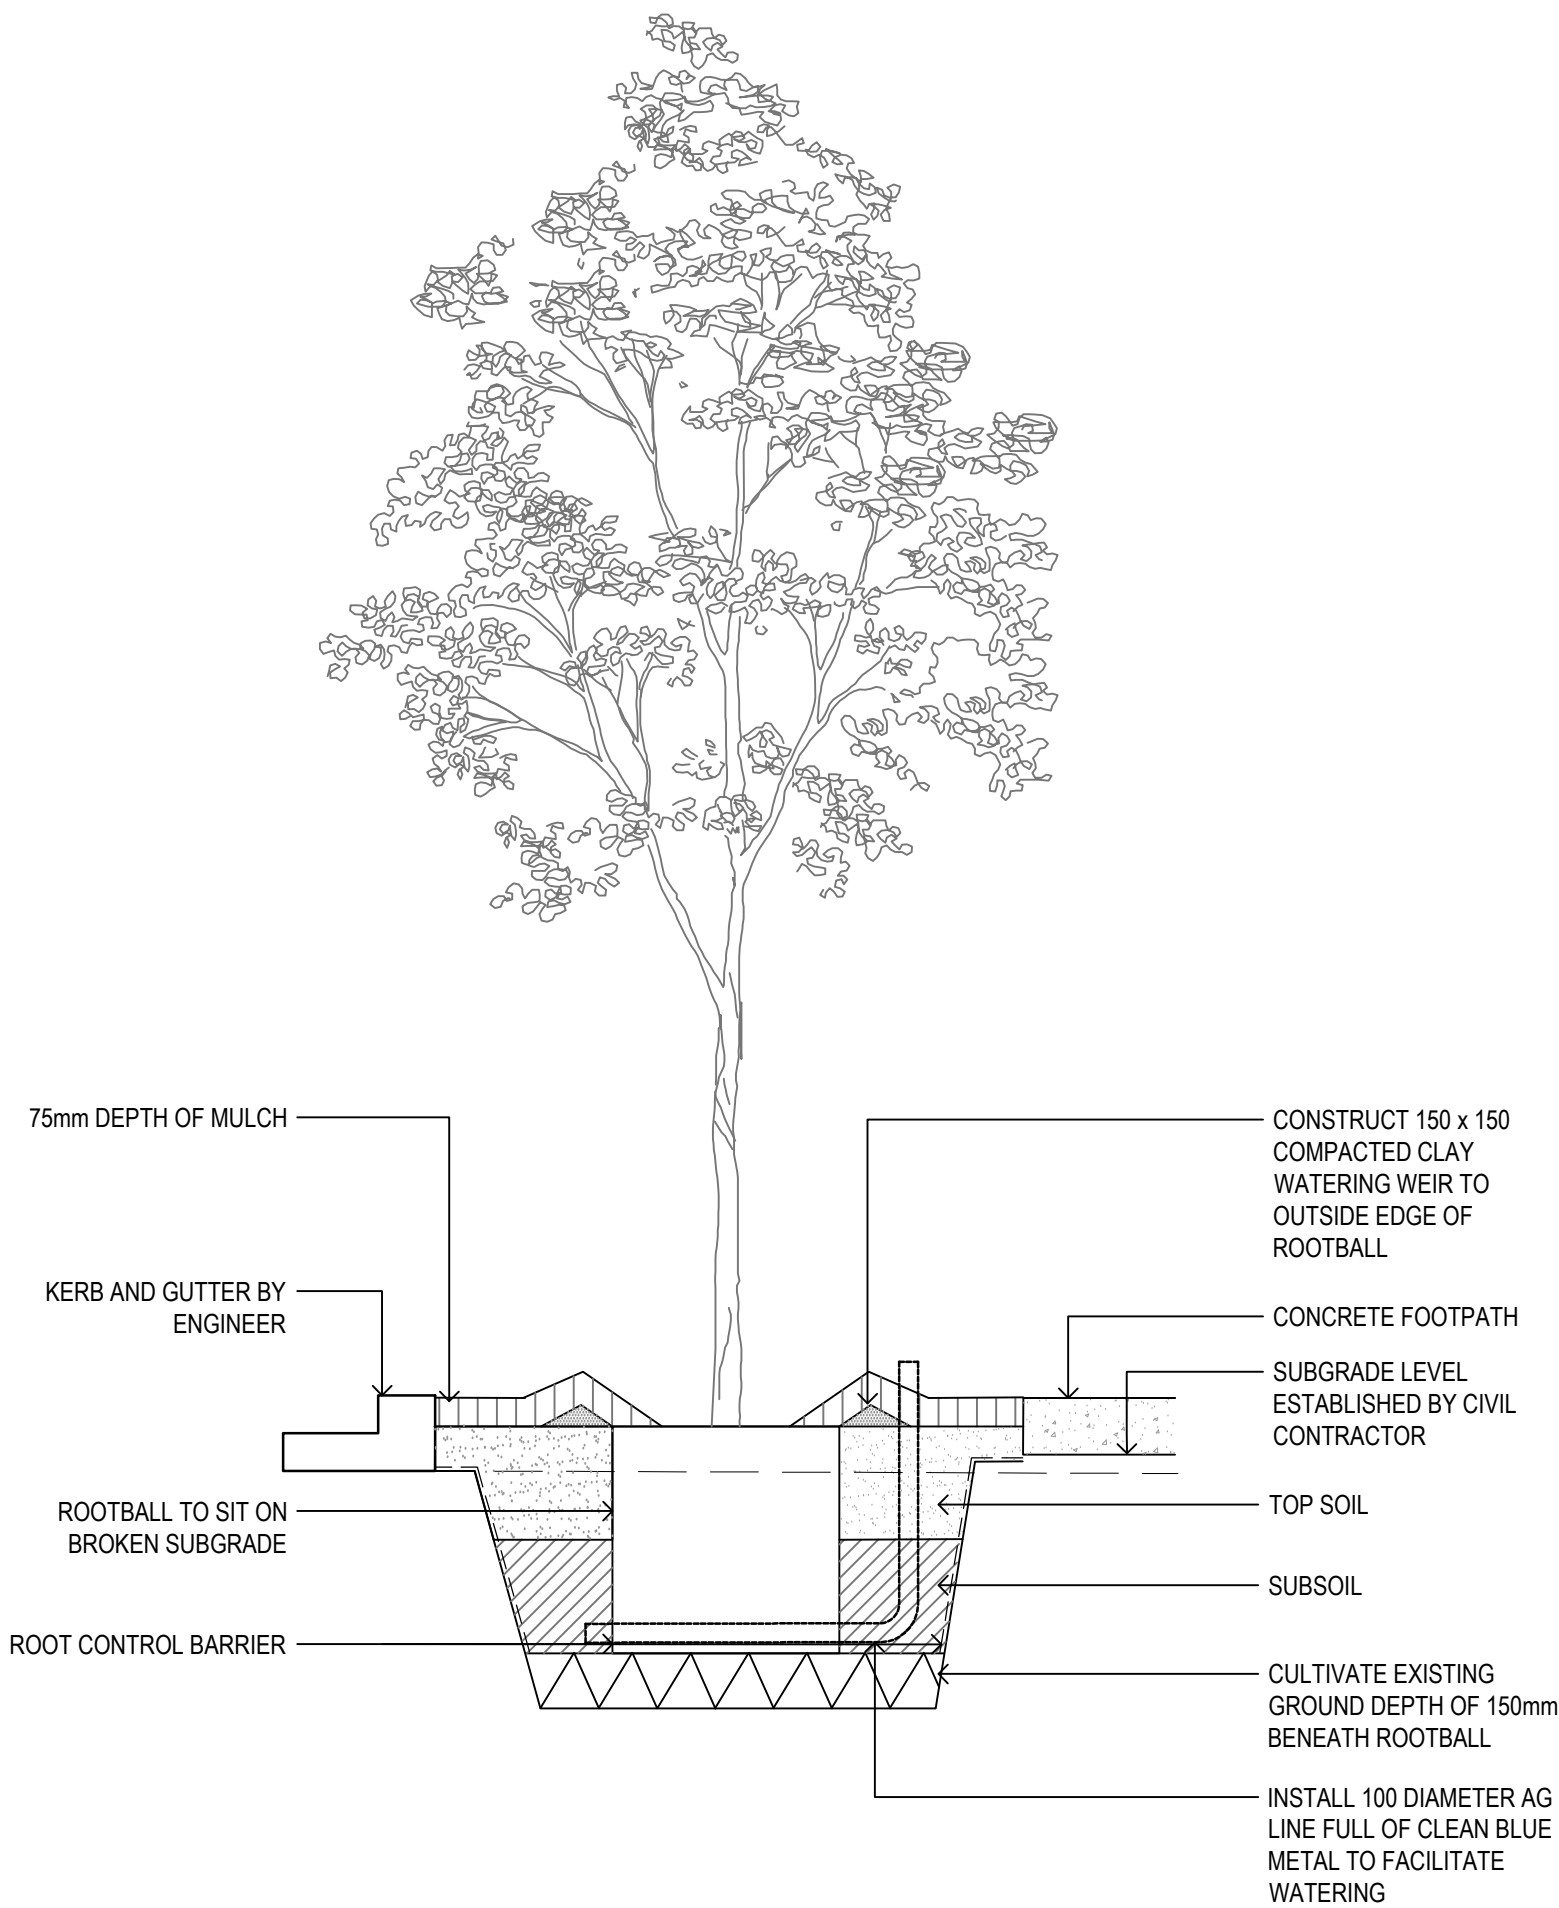

05
701
STREET TREE PLANTING - SECTION
1:10

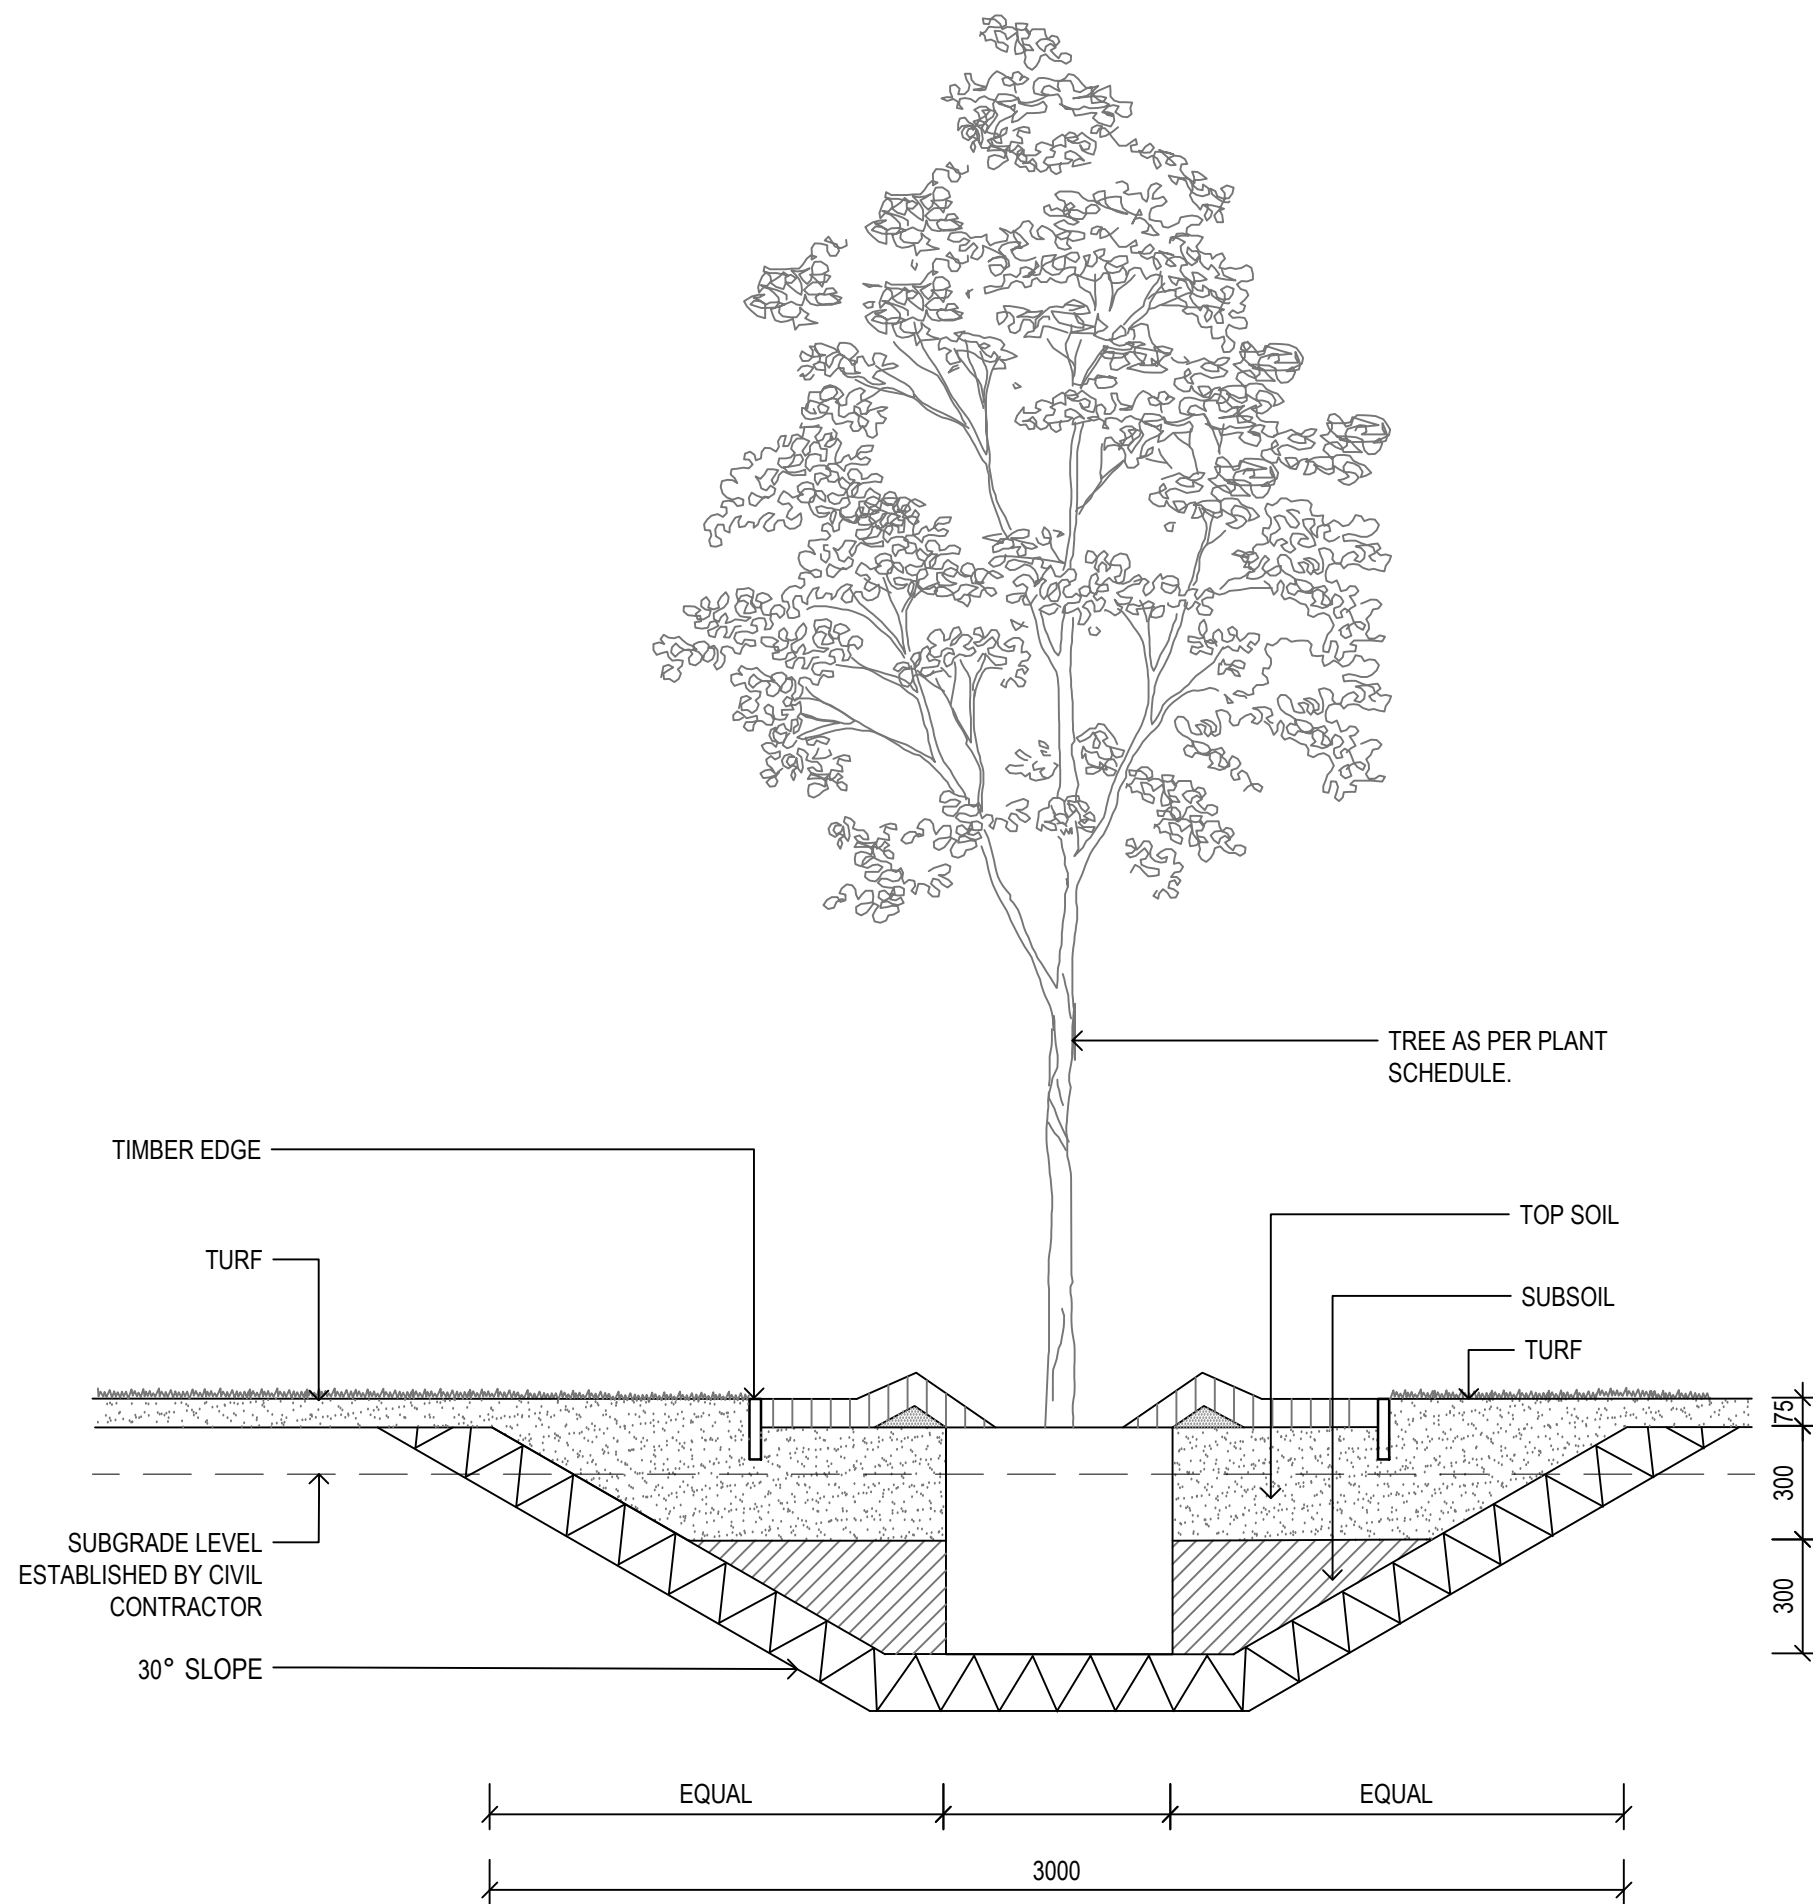

06
701
STREET TREE PLANTING - SECTION
1:10

Civil and Structural Engineer
ARCADIS
Level 16, 580 George Street, Sydney - NSW 2000
T: +612 8907 9000
E: arcadis.com

Client
FRASERS PROPERTY
Level 3, Bulfinch C, 1 Homebush Bay Drive, Rhodes, NSW 2138
T: +612 9767 2000



GROUP GSA
Group GSA Pty Ltd ABN 76 002 113 779
Level 7, 80 William St East Sydney NSW
Australia 2011 www.groupgsa.com
T +612 9361 4144 F +612 9332 3458
architecture interior design urban design landscape
nom architect M. Sheldon 3990

Project Title
**Shell Cove
Precinct - B2C2 - DA**
Drawing Title
LANDSCAPE DETAILS


Scale
Drawing created (date) 20/03/2018
By KL
Plotted and checked by KL
Verified KE
Approved SH
Drawing No 13294 - L-B2C2-701 D Issue
File Plot Date
P113294 Shell Cove SDATES

This drawing is the copyright of Group GSA Pty Ltd and may not be altered, reproduced or transmitted in any form or by any means in part or in whole without the written permission of Group GSA Pty Ltd. All levels and dimensions are to be checked and verified on site prior to the commencement of any work, making of shop drawings or fabrication of components. Do not scale drawings. Use figured Dimensions.

Amendments		
Issue	Description	Date
A	ISSUED FOR DRAFT DA	23/03/2018
B	ISSUED FOR DRAFT DA	11/04/2018
C	ISSUED FOR DA	23/05/2018
D	ISSUED FOR DA	10/10/2019


01
702
1:40

TYPICAL CONCRETE PATH

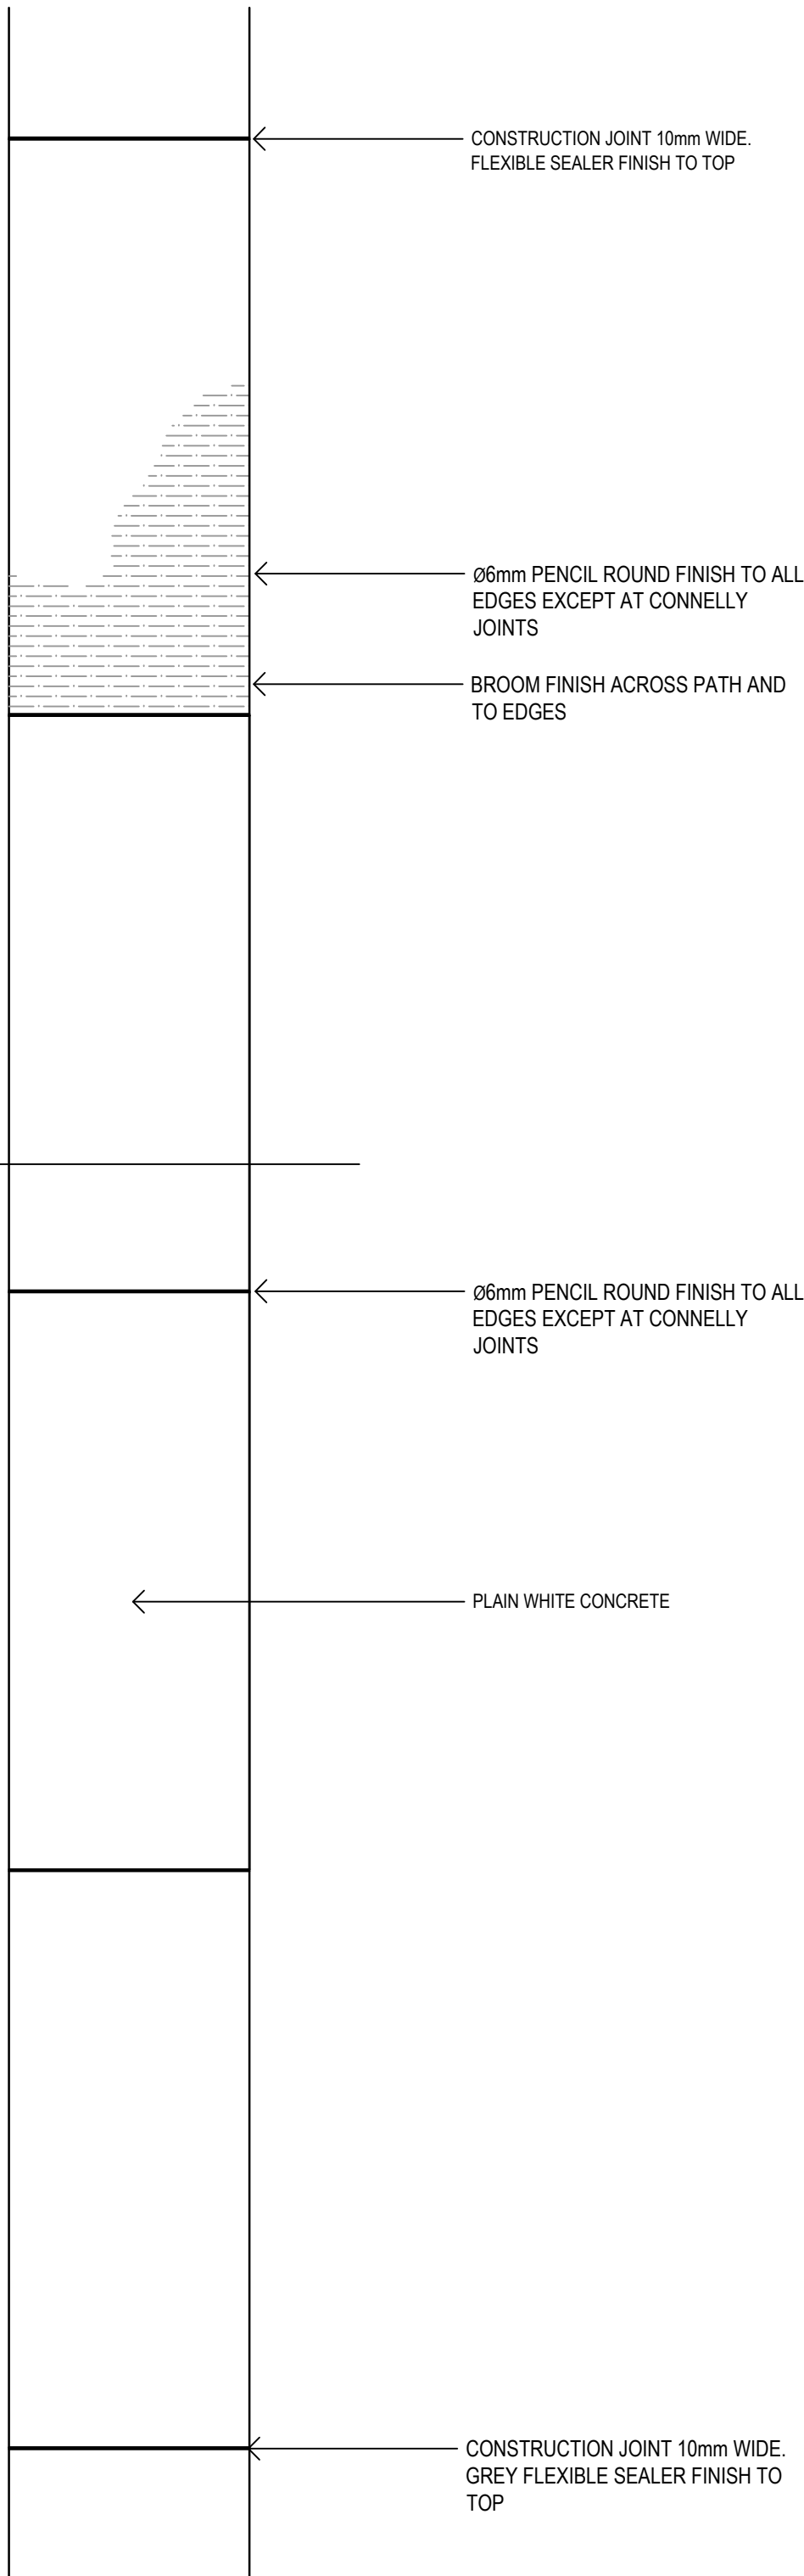


02
702
1:10

CONCRETE PATH - SECTION

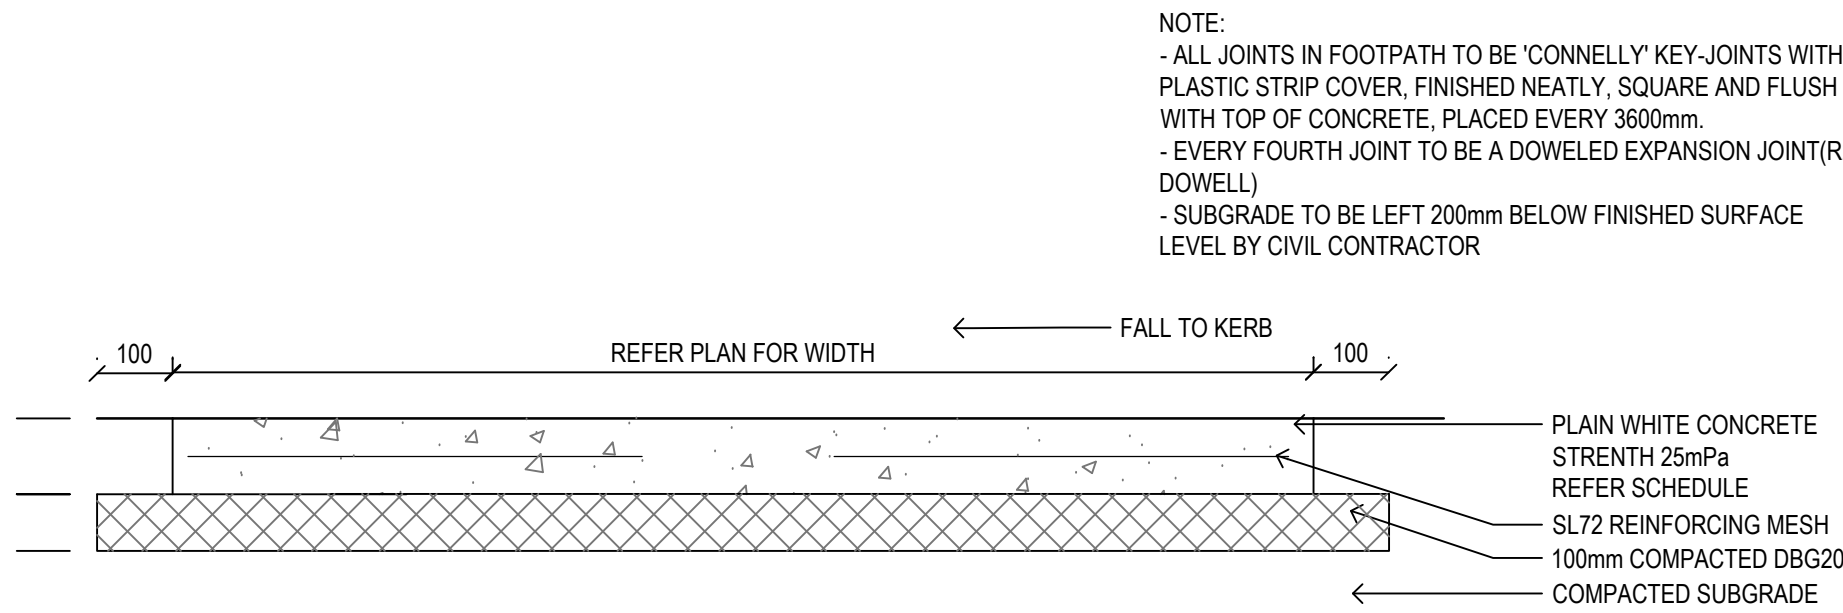


03
702
1:10

TYPICAL CONNELLY JOINT

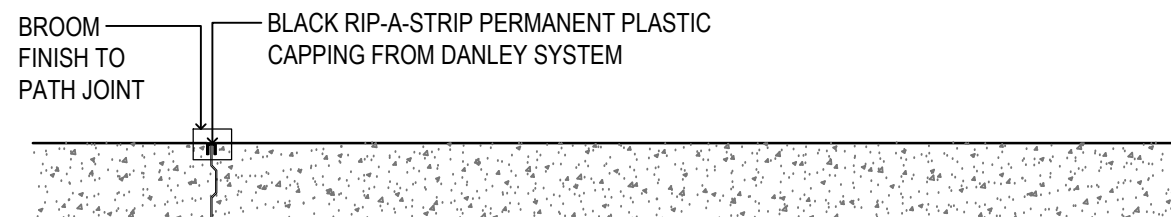


04
702
1:20

TYPICAL PEDESTRIAN PRAM RAMPS

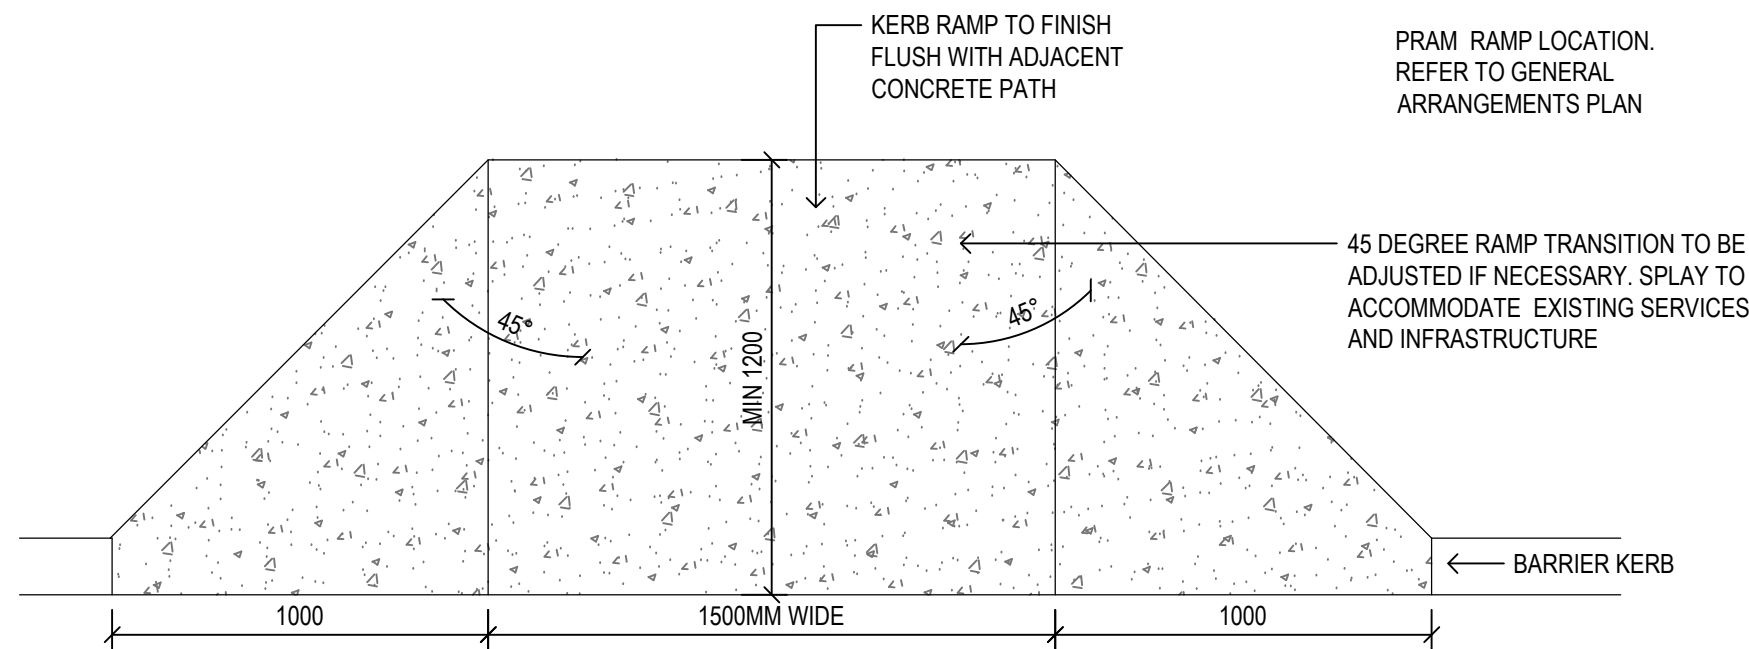


05
702
1:20

TYPICAL PEDESTRIAN PRAM RAMPS - SECTION

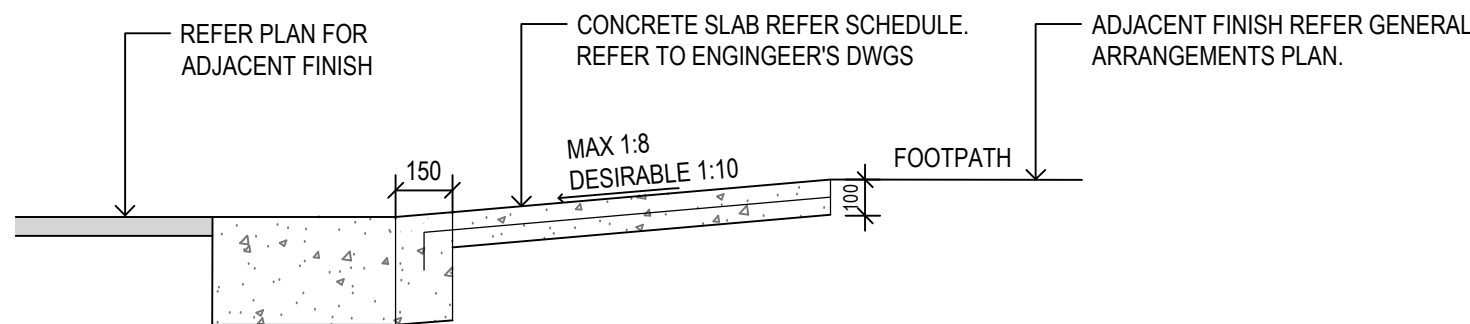


06
702
1:40

PERMATRAK MEDIAN PAVING - PLAN

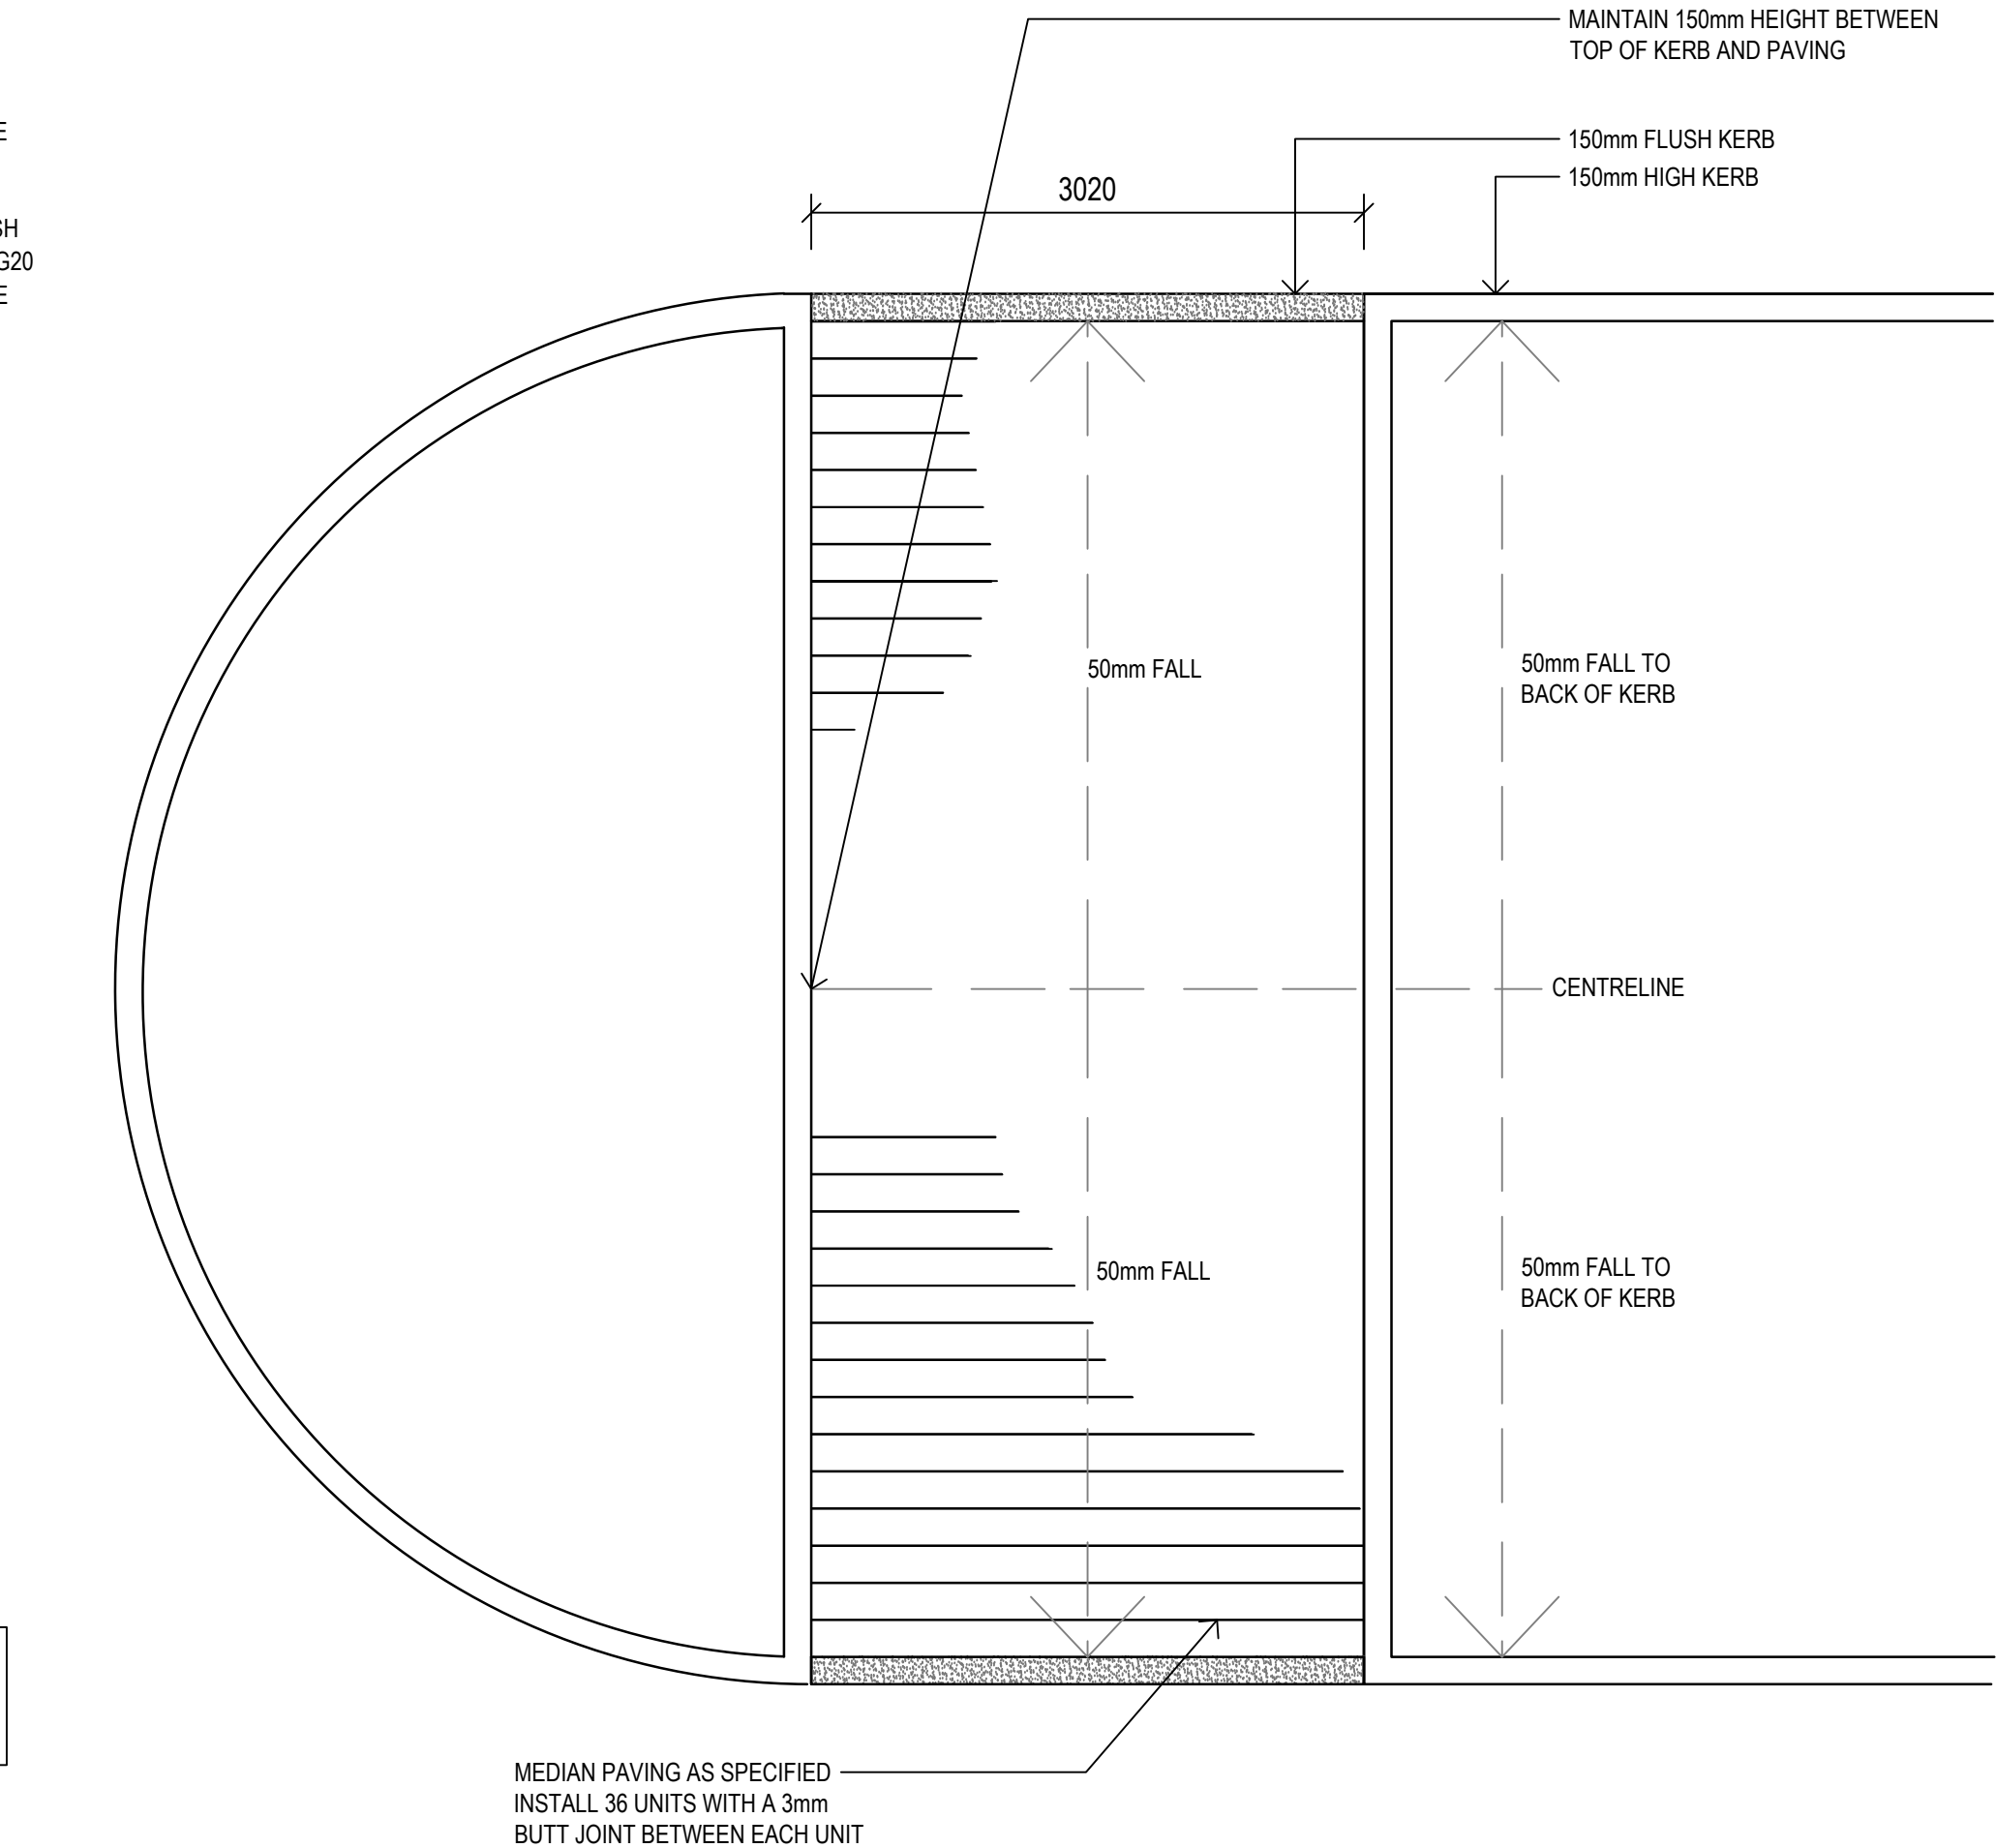

07
702
1:10

PERMATRAK MEDIAN PAVING

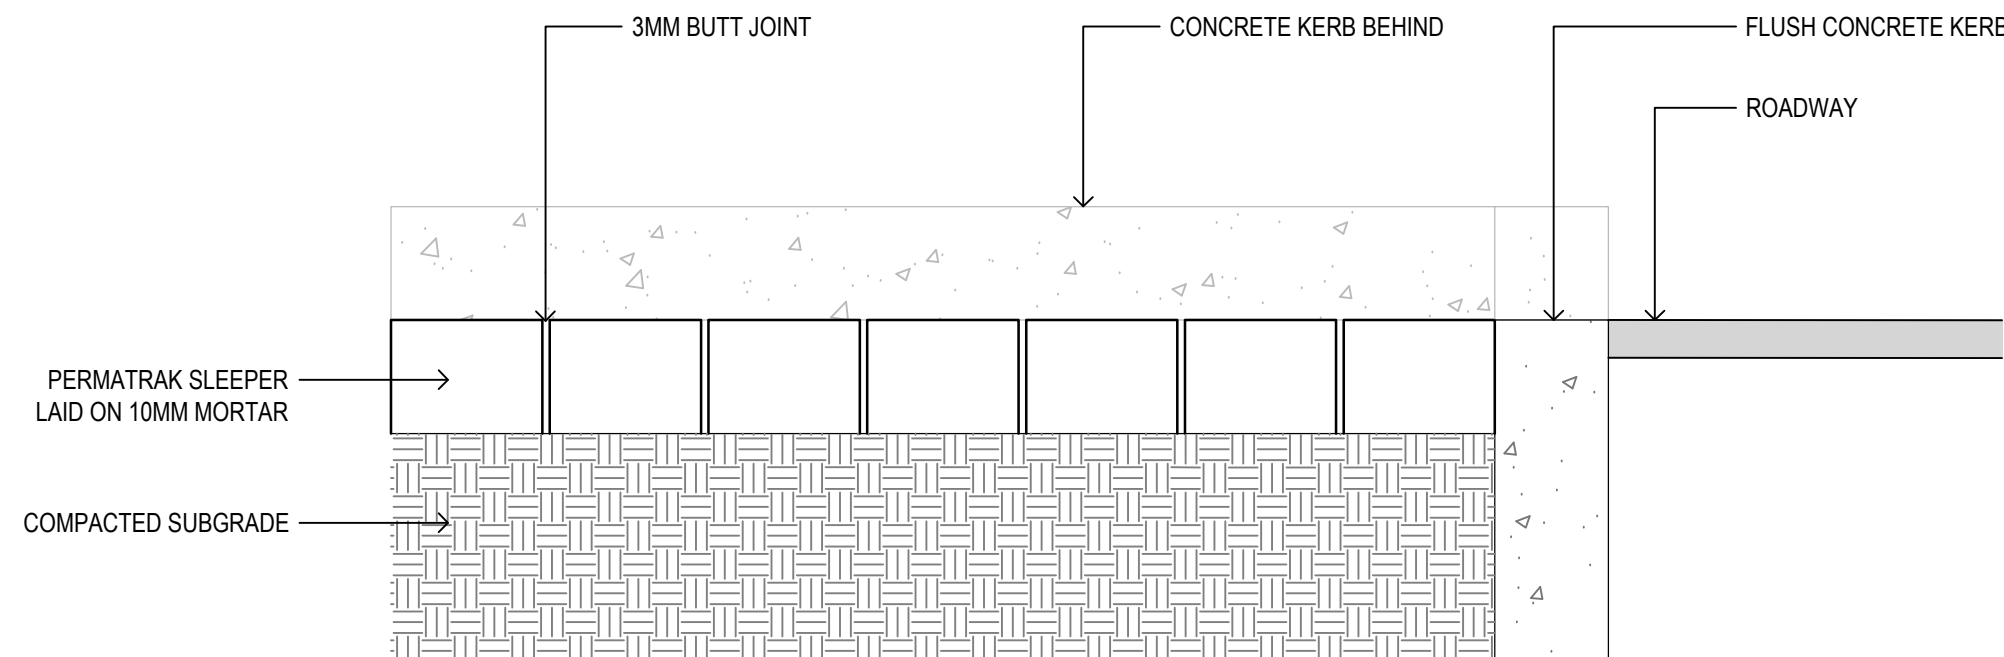

Civil and Structural Engineer

ARCADIS

Level 16, 580 George Street, Sydney - NSW 2000

T: +612 8907 9000

E: arcadis.com

Client

FRASERS PROPERTY

Level 3, Bulling C, 1 Homebush Bay Drive, Rhodes, NSW 2138.

T: +612 9767 2000



Group GSA Pty Ltd ABN 76 002 113 779

Level 7, 80 William St East Sydney NSW Australia 2011

www.groupgsa.com

T +612 9361 4144 F +612 9332 3458

architecture interior design urban design landscape

nom architect M. Sheldon 3990

Project Title

Shell Cove

Precinct - B2C2 - DA

Drawing Title

LANDSCAPE DETAILS

Scale

Drawing created (date)

20/03/2018

By

KL

Plotted and checked by

KL

Verified

KE

Approved

SH

Drawing No

Issue

13294 - L-B2C2-702 D

File

Plot Date

P113294 Shell Cove

SDATES

This drawing is the copyright of Group GSA Pty Ltd and may not be altered, reproduced or transmitted in any form or by any means in part or in whole without the written permission of Group GSA Pty Ltd.

All levels and dimensions are to be checked and verified on site prior to the commencement of any work, making of shop drawings or fabrication of components.

Do not scale drawings. Use figured Dimensions.