
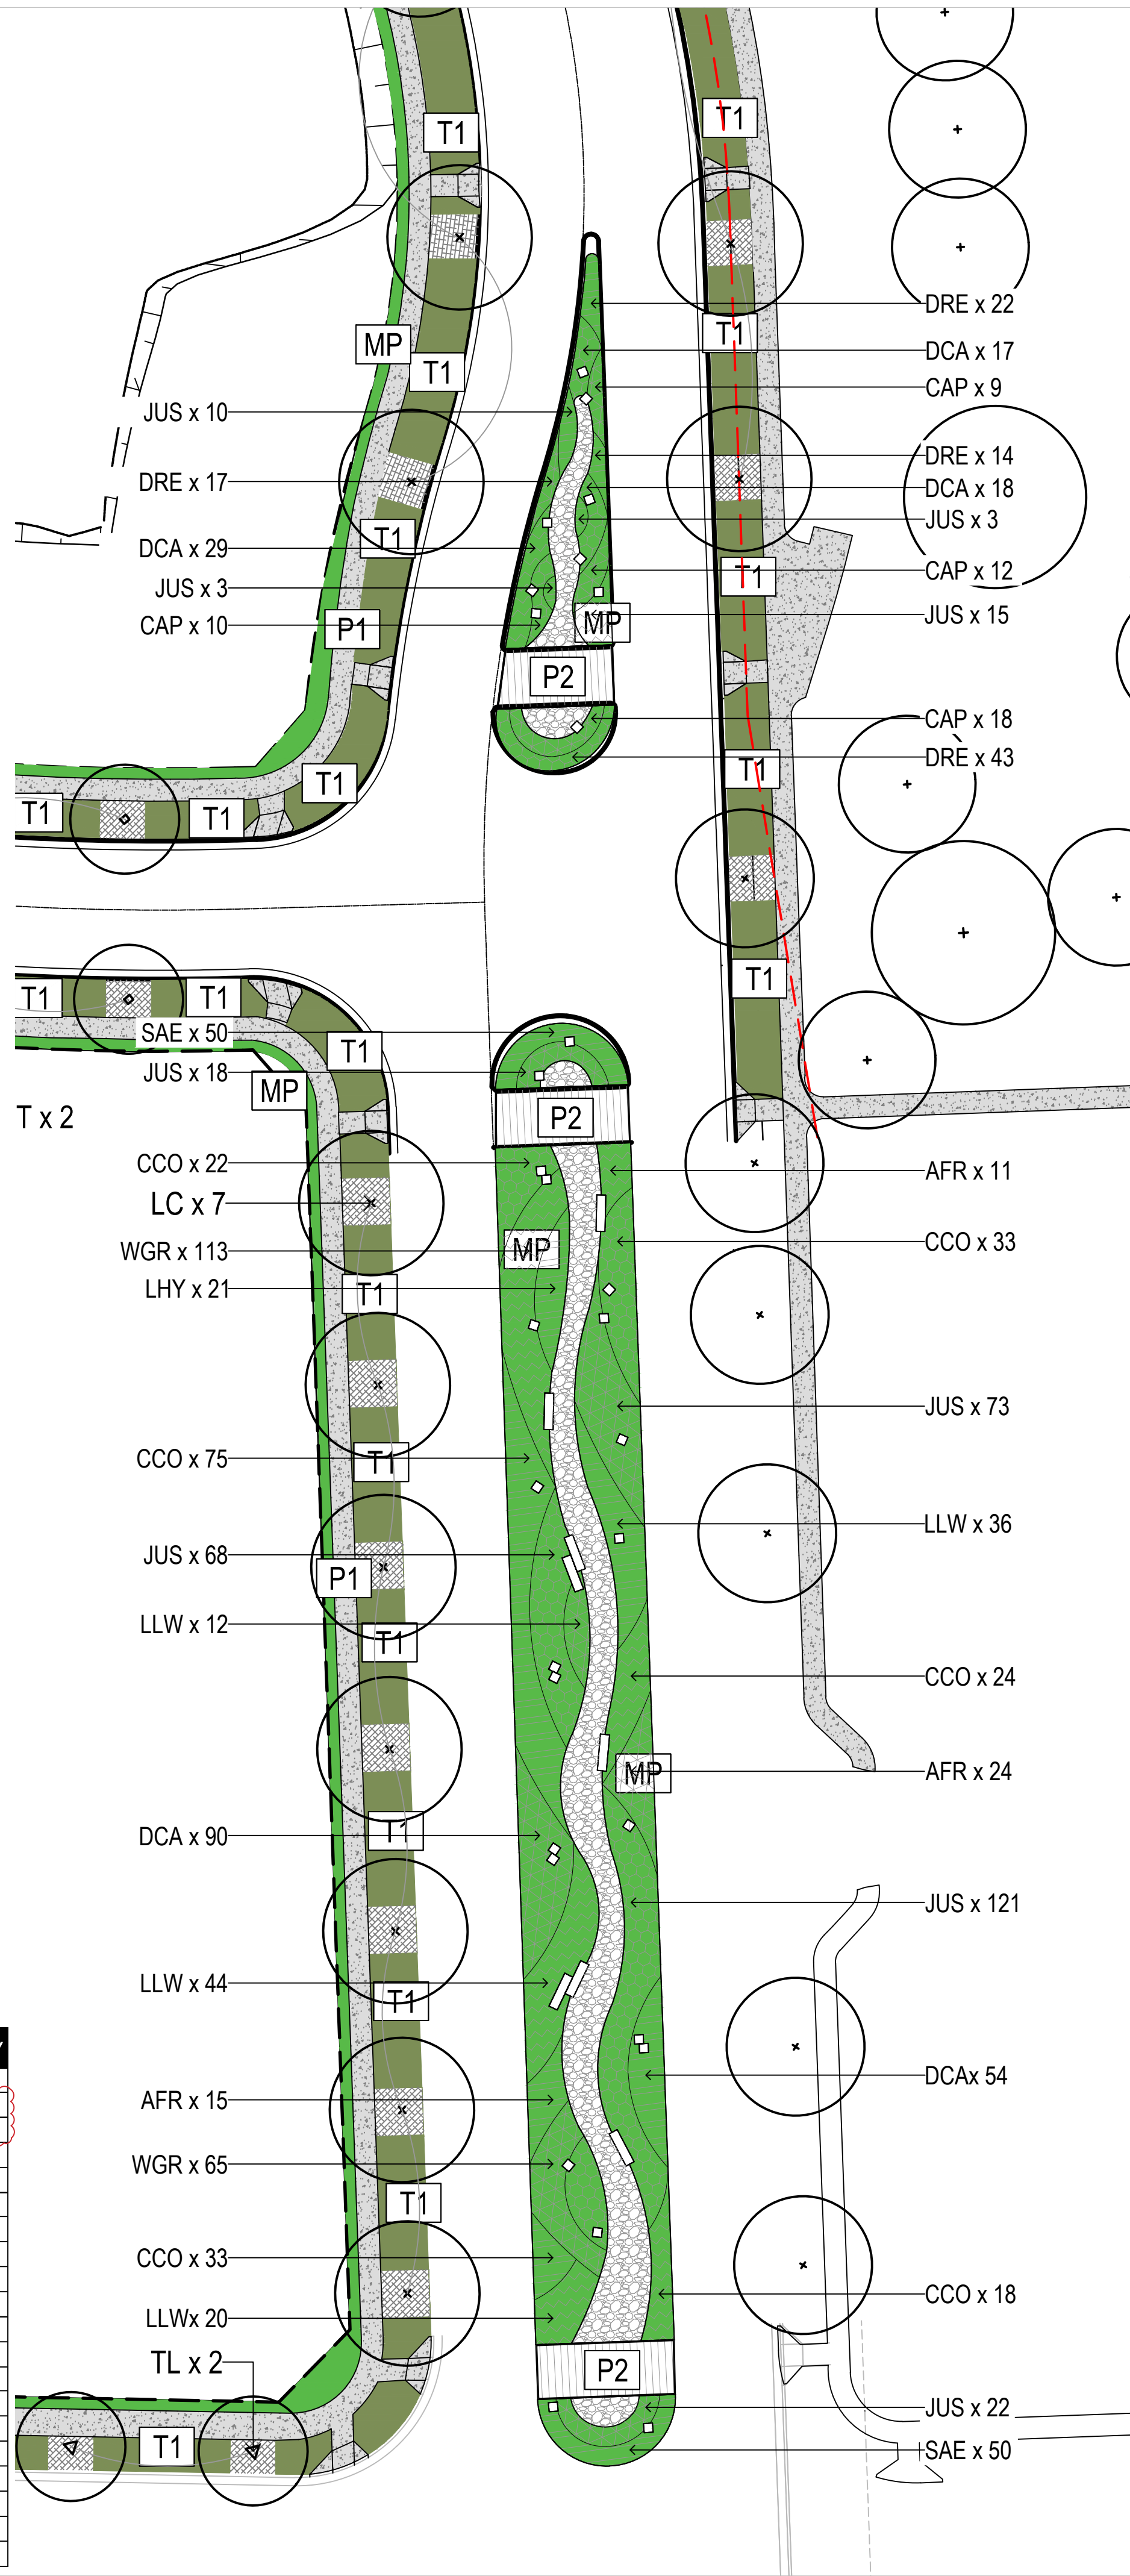


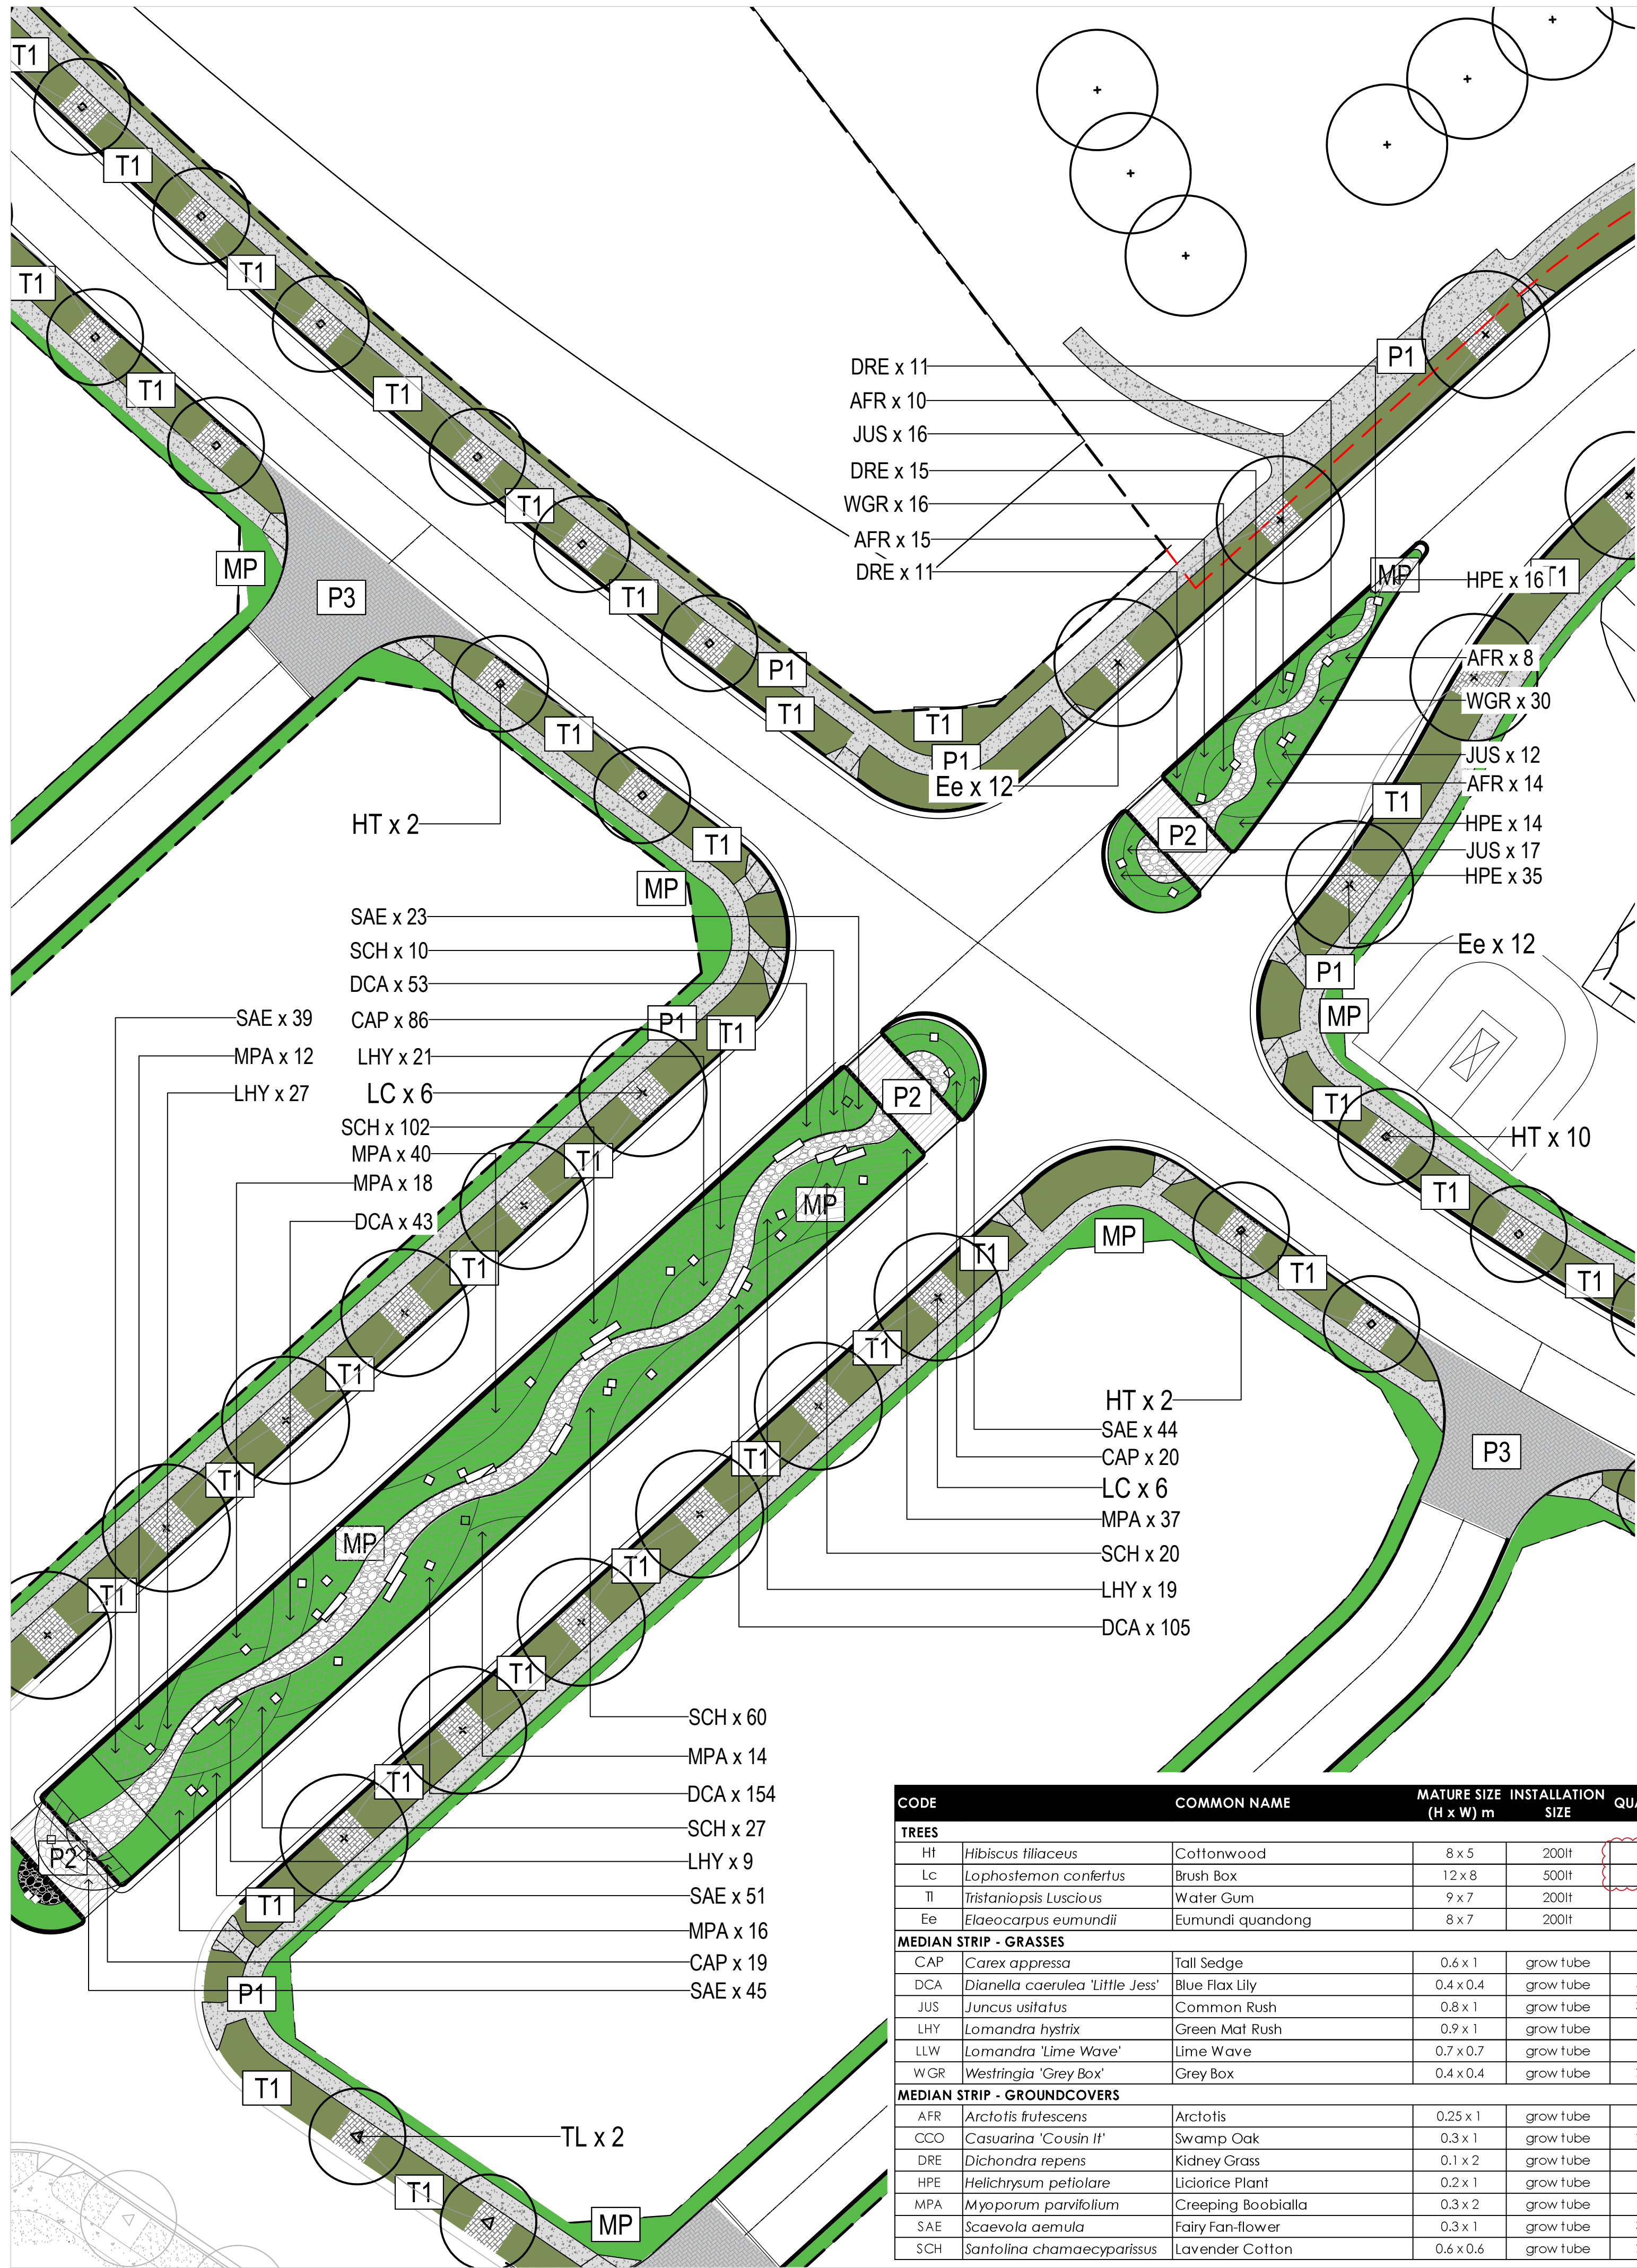

Amendments	Issue Description	Date
A	ISSUED FOR DRAFT DA	23/03/2018
B	ISSUED FOR DRAFT DA	11/04/2018
C	ISSUED FOR DA	23/05/2018
D	ISSUED FOR DA	10/10/2019
E	ISSUE FOR REVISED DA	05/11/2019

LEGEND

- B2 / C2 BOUNDARY
- LOT BOUNDARY
- CONCRETE FOOTPATH
- PERMATRAK
- TURF
- MASS PLANTING
- GRAVEL
- MULCH
- MEDIAN PLANTING
- SANDSTONE BLOCKS

Civil and Structural Engineer
ARCADIS
Level 16, 580 George Street, Sydney - NSW 2000
T: +61 2 8907 9000
E: arcadis.com

Client
FRASERS PROPERTY
Level 3, Bulling C, 1 Homebush Bay Drive, Rhodes, NSW 2138.
T: +612 9767 2000



Group GSA Pty Ltd ABN 76 002 113 779
Level 7, 80 William St East Sydney NSW
Australia 2011 www.groupgsa.com
T +612 9361 4144 F +612 9332 3458
architecture interior design urban design landscape
nom architect M. Sheldon 3990

Project Title

Shell Cove
Precinct - B2C2 - DA

Drawing Title
PLANTING PLAN - MEDIAN

Scale 1:250 @A1

Drawing created (date) 19/03/2018

By KL

Plotted and checked by KL

Verified KE

Approved SH

Drawing No 13294 - L-B2C2-502 E Issue

File Plot Date

P113294 Shell Cove

This drawing is the copyright of Group GSA Pty Ltd and may not be altered, reproduced or transmitted in any form or by any means in part or in whole without the written permission of Group GSA Pty Ltd.
All levels and dimensions are to be checked and verified on site prior to the commencement of any work, making of shop drawings or fabrication of components.
Do not scale drawings. Use figured Dimensions.