



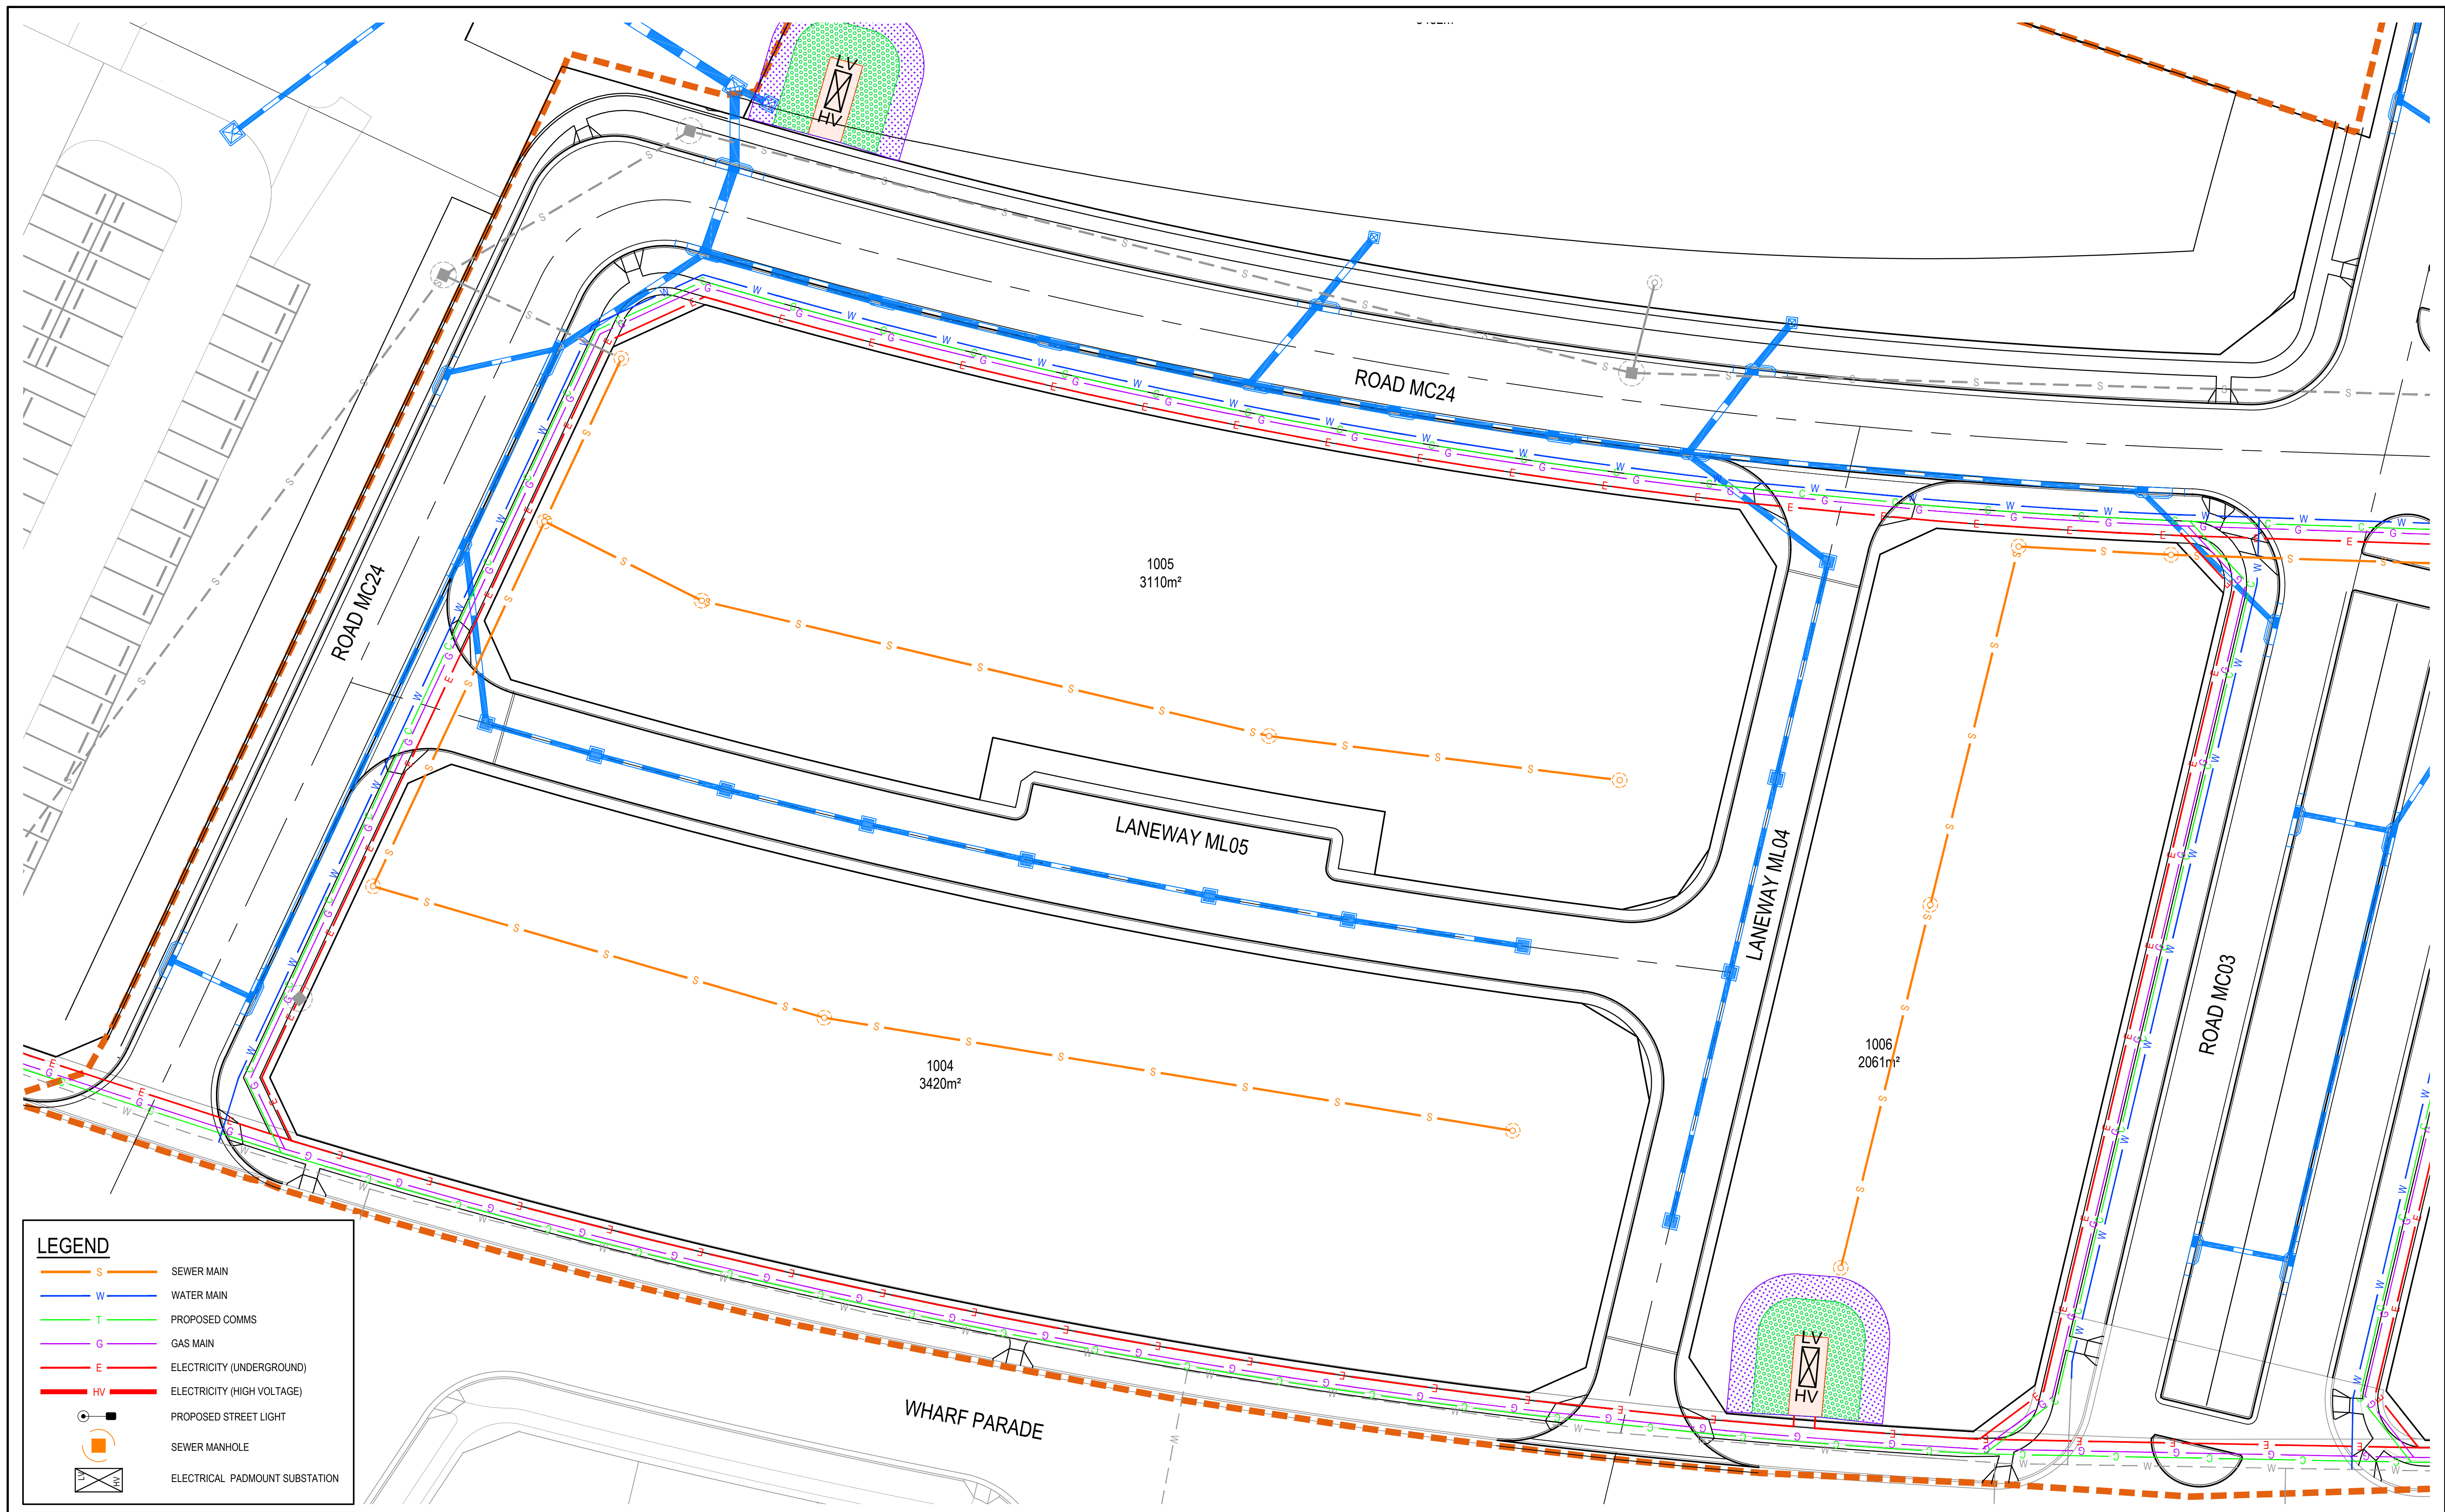

| Issue | Description      | Date       |
|-------|------------------|------------|
| 05    | UPDATED DA ISSUE | 04/11/2019 |
| 04    | UPDATED DA ISSUE | 25/10/2019 |
| 03    | UPDATED DA ISSUE | 04/10/2019 |
| 02    | FINAL ISSUE      | 10/05/2018 |
| 01    | DRAFT ISSUE      | 10/04/2018 |

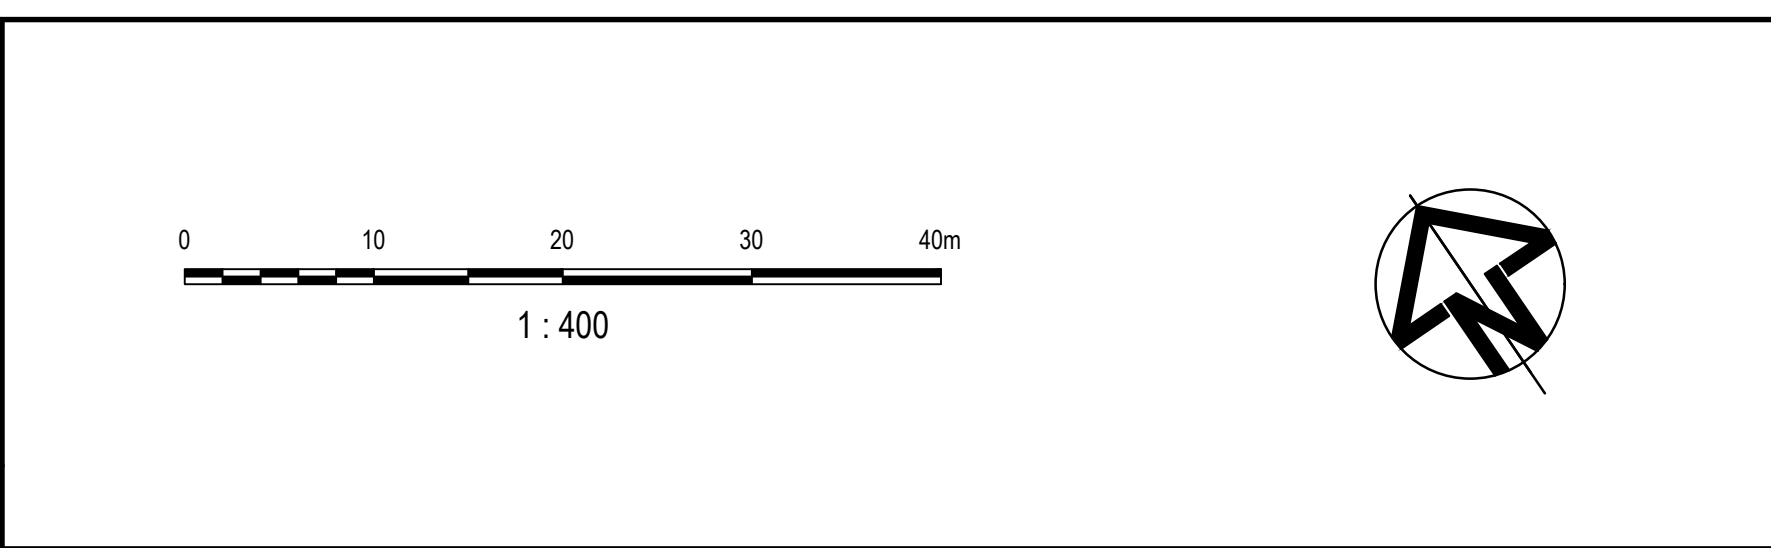

Client

**FRASERS  
PROPERTY**

|               |                                                         |                          |
|---------------|---------------------------------------------------------|--------------------------|
| Status        | PRELIMINARY ONLY<br>NOT TO BE USED FOR CONSTRUCTION     |                          |
| Scales        | 1 : 400                                                 | Current Issue Signatures |
| Original Size | A1                                                      | Drawn<br>A. CARDENO      |
| Height Datum  | AHD                                                     | Designed<br>J. WOOD      |
| Grid          | MGA                                                     | Checked<br>J. HEYDON     |
| Filename:     | C:\b2c2-602-10006310-nsd-CombinedServicesPlanSheet1.dwg |                          |
| Approved      | J. HEYDON                                               |                          |

Project

SHELL COVE  
PRECINCT B2 AND C2

Title

COMBINED SERVICES PLAN  
SHEET 1

**ARCADIS**

Arcadis Australia Pacific Pty Limited  
Level 16, 580 George Street  
SYDNEY NSW 2000  
ABN 76 104 485 289  
Tel No: +61 2 8907 9000  
Fax No: +61 2 8907 9001  
arcadis.com

Drawing No. C-B2C2-602-10006310  
Project No. 10006310  
Issue 05