


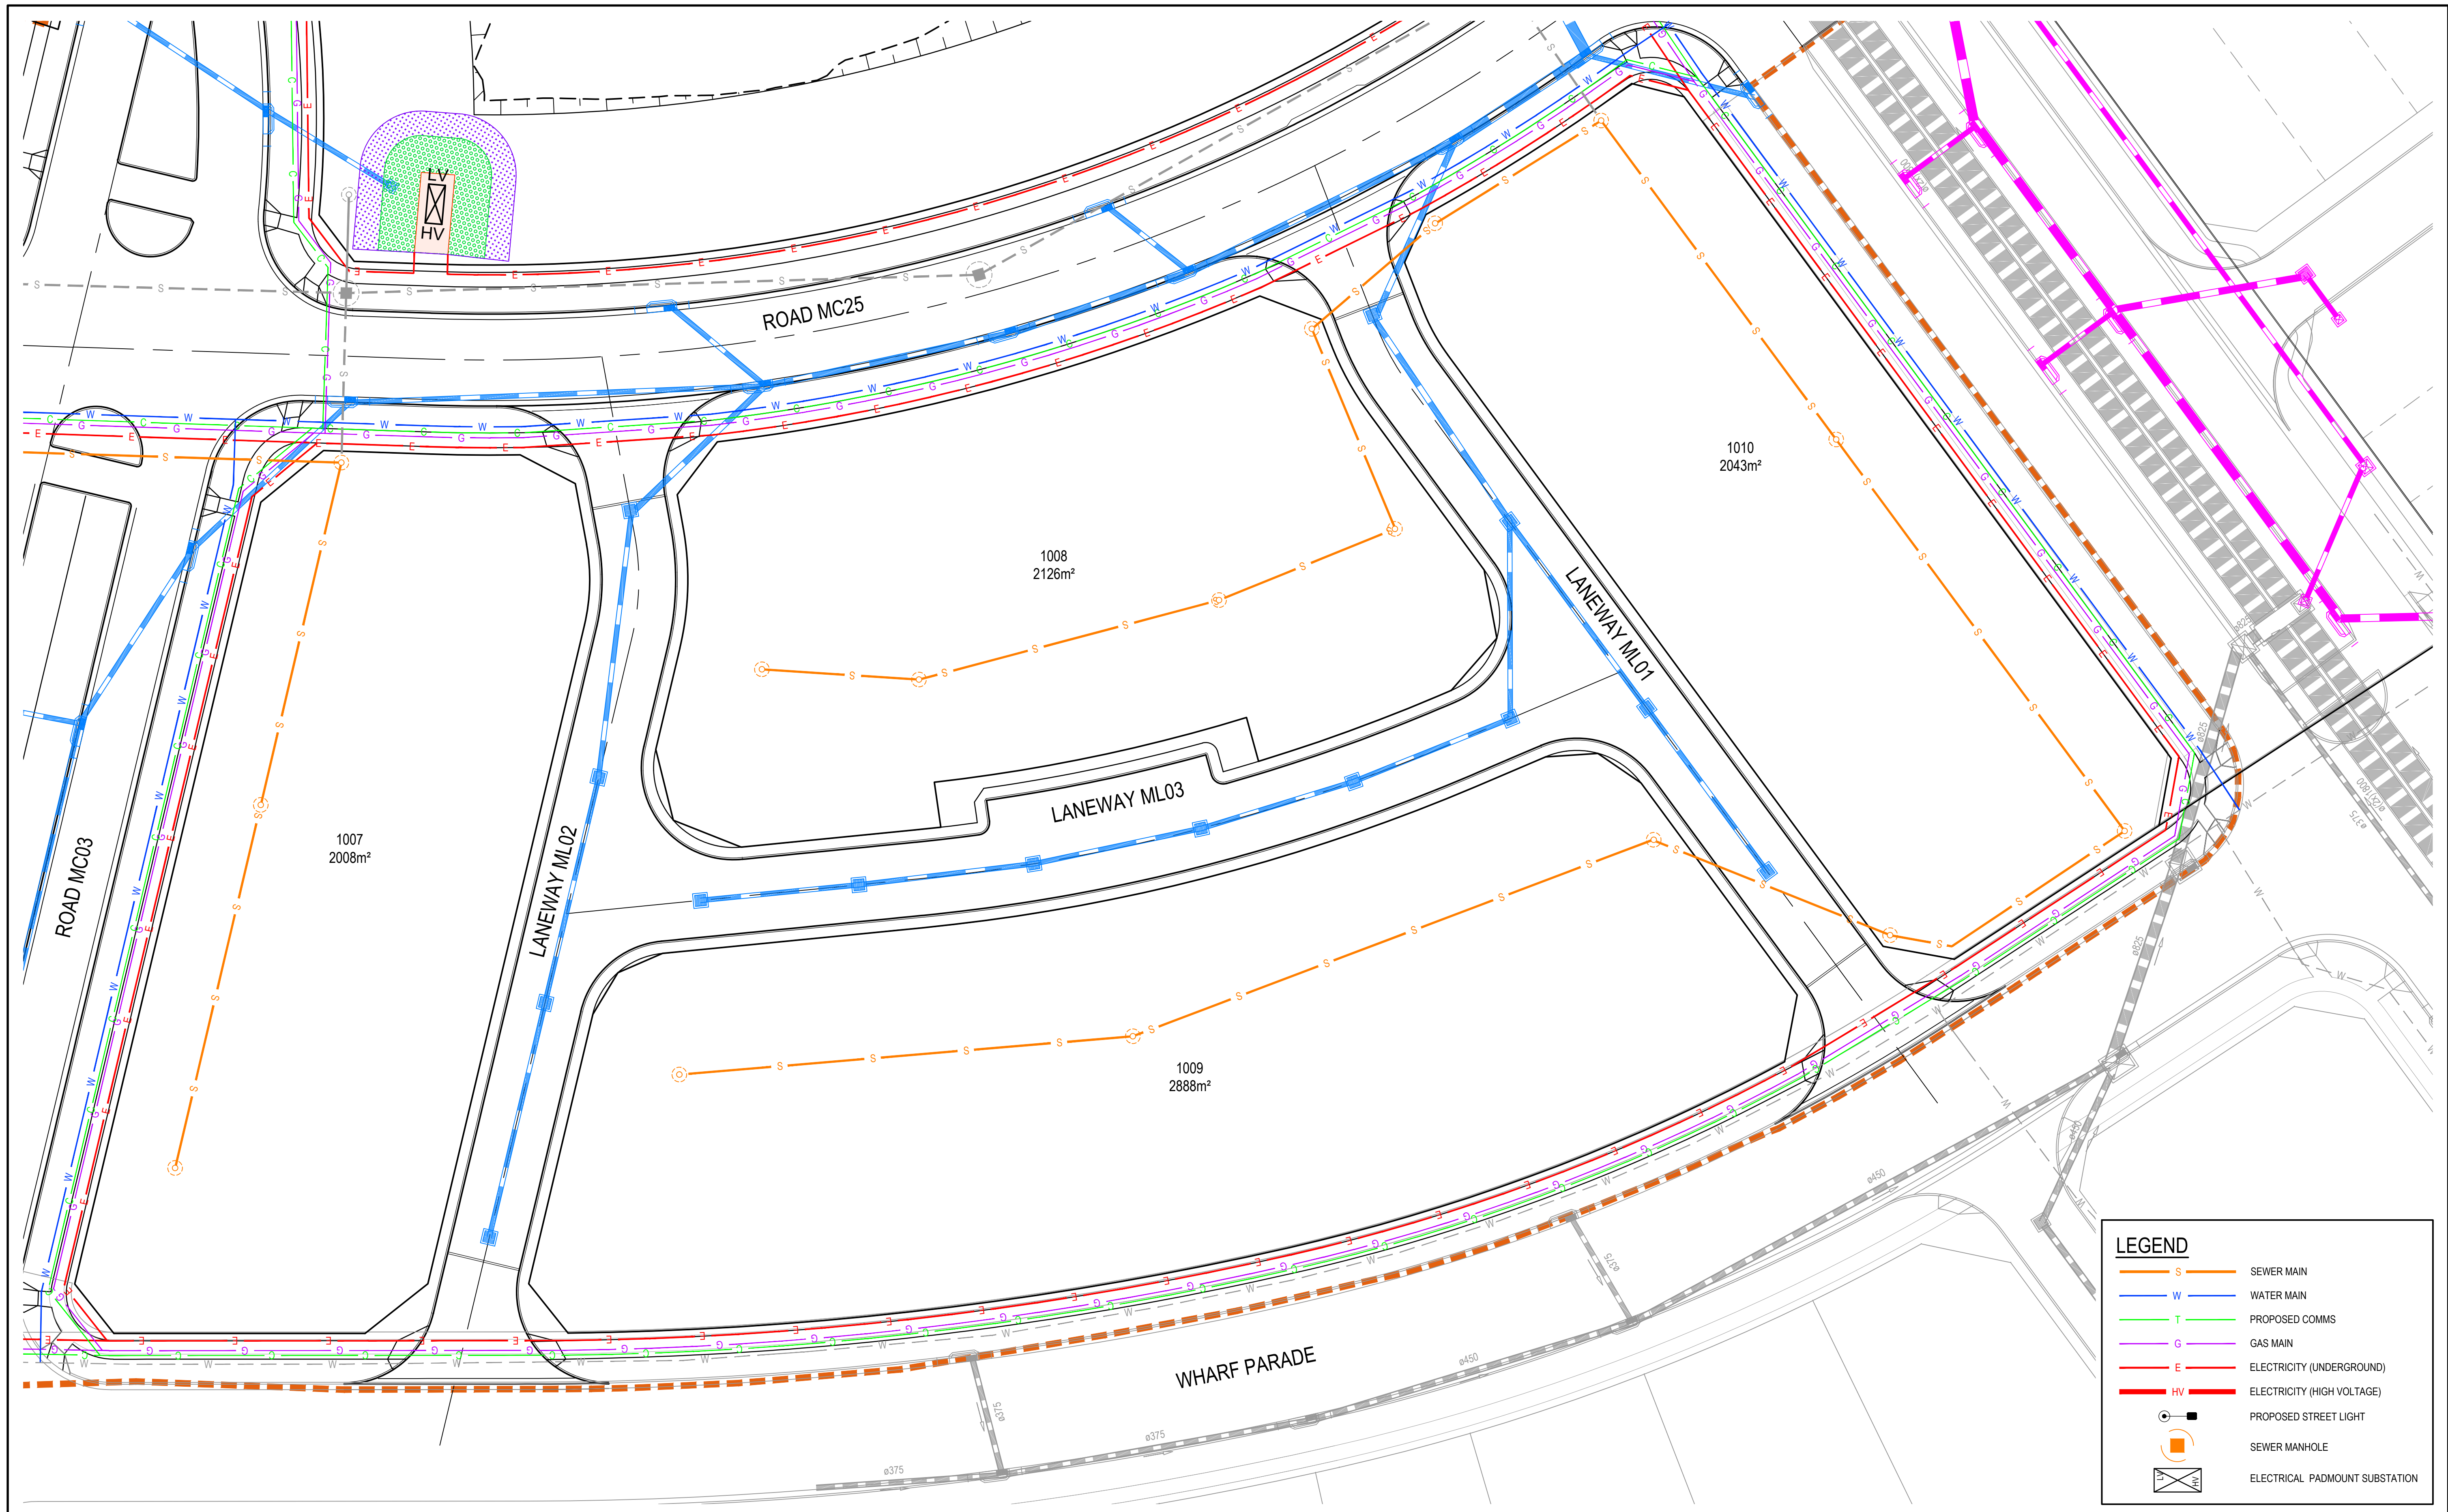

LEGEND

S

SEWER MAIN

W

WATER MAIN

T

PROPOSED COMMS

G

GAS MAIN

E

ELECTRICITY (UNDERGROUND)

HV


ELECTRICITY (HIGH VOLTAGE)

PROPOSED STREET LIGHT

SEWER MANHOLE

ELECTRICAL PADMOUNT SUBSTATION

Issue	Description	Date
05	UPDATED DA ISSUE	04/11/2019
04	UPDATED DA ISSUE	25/10/2019
03	UPDATED DA ISSUE	04/10/2019
02	FINAL ISSUE	10/05/2018
01	DRAFT ISSUE	10/04/2018

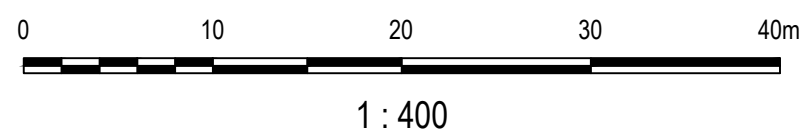

Client



**FRASERS
PROPERTY**

Status

PRELIMINARY ONLY
NOT TO BE USED FOR CONSTRUCTION

Scales

1 : 400

Original Size

A1

Height Datum

AHD

Grid

MGA

Current Issue Signatures

Drawn
A. CARDERO

Designed
J. WOOD

Checked
J. HEYDON

Approved
J. HEYDON

Filename: C:\b2c2-604-10006310-nsd-CombinedServicesPlanSheet3.dwg

Project

SHELL COVE
PRECINCT B2 AND C2

Title

COMBINED SERVICES PLAN
SHEET 3



ARCADIS

Arcadis Australia Pacific Pty Limited
Level 16, 580 George Street
SYDNEY NSW 2000
ABN 76 104 485 289
Tel No: +61 2 8907 9000
Fax No: +61 2 8907 9001
arcadis.com

Drawing No.
C-B2C2-604

Project No.
10006310

Issue
05