




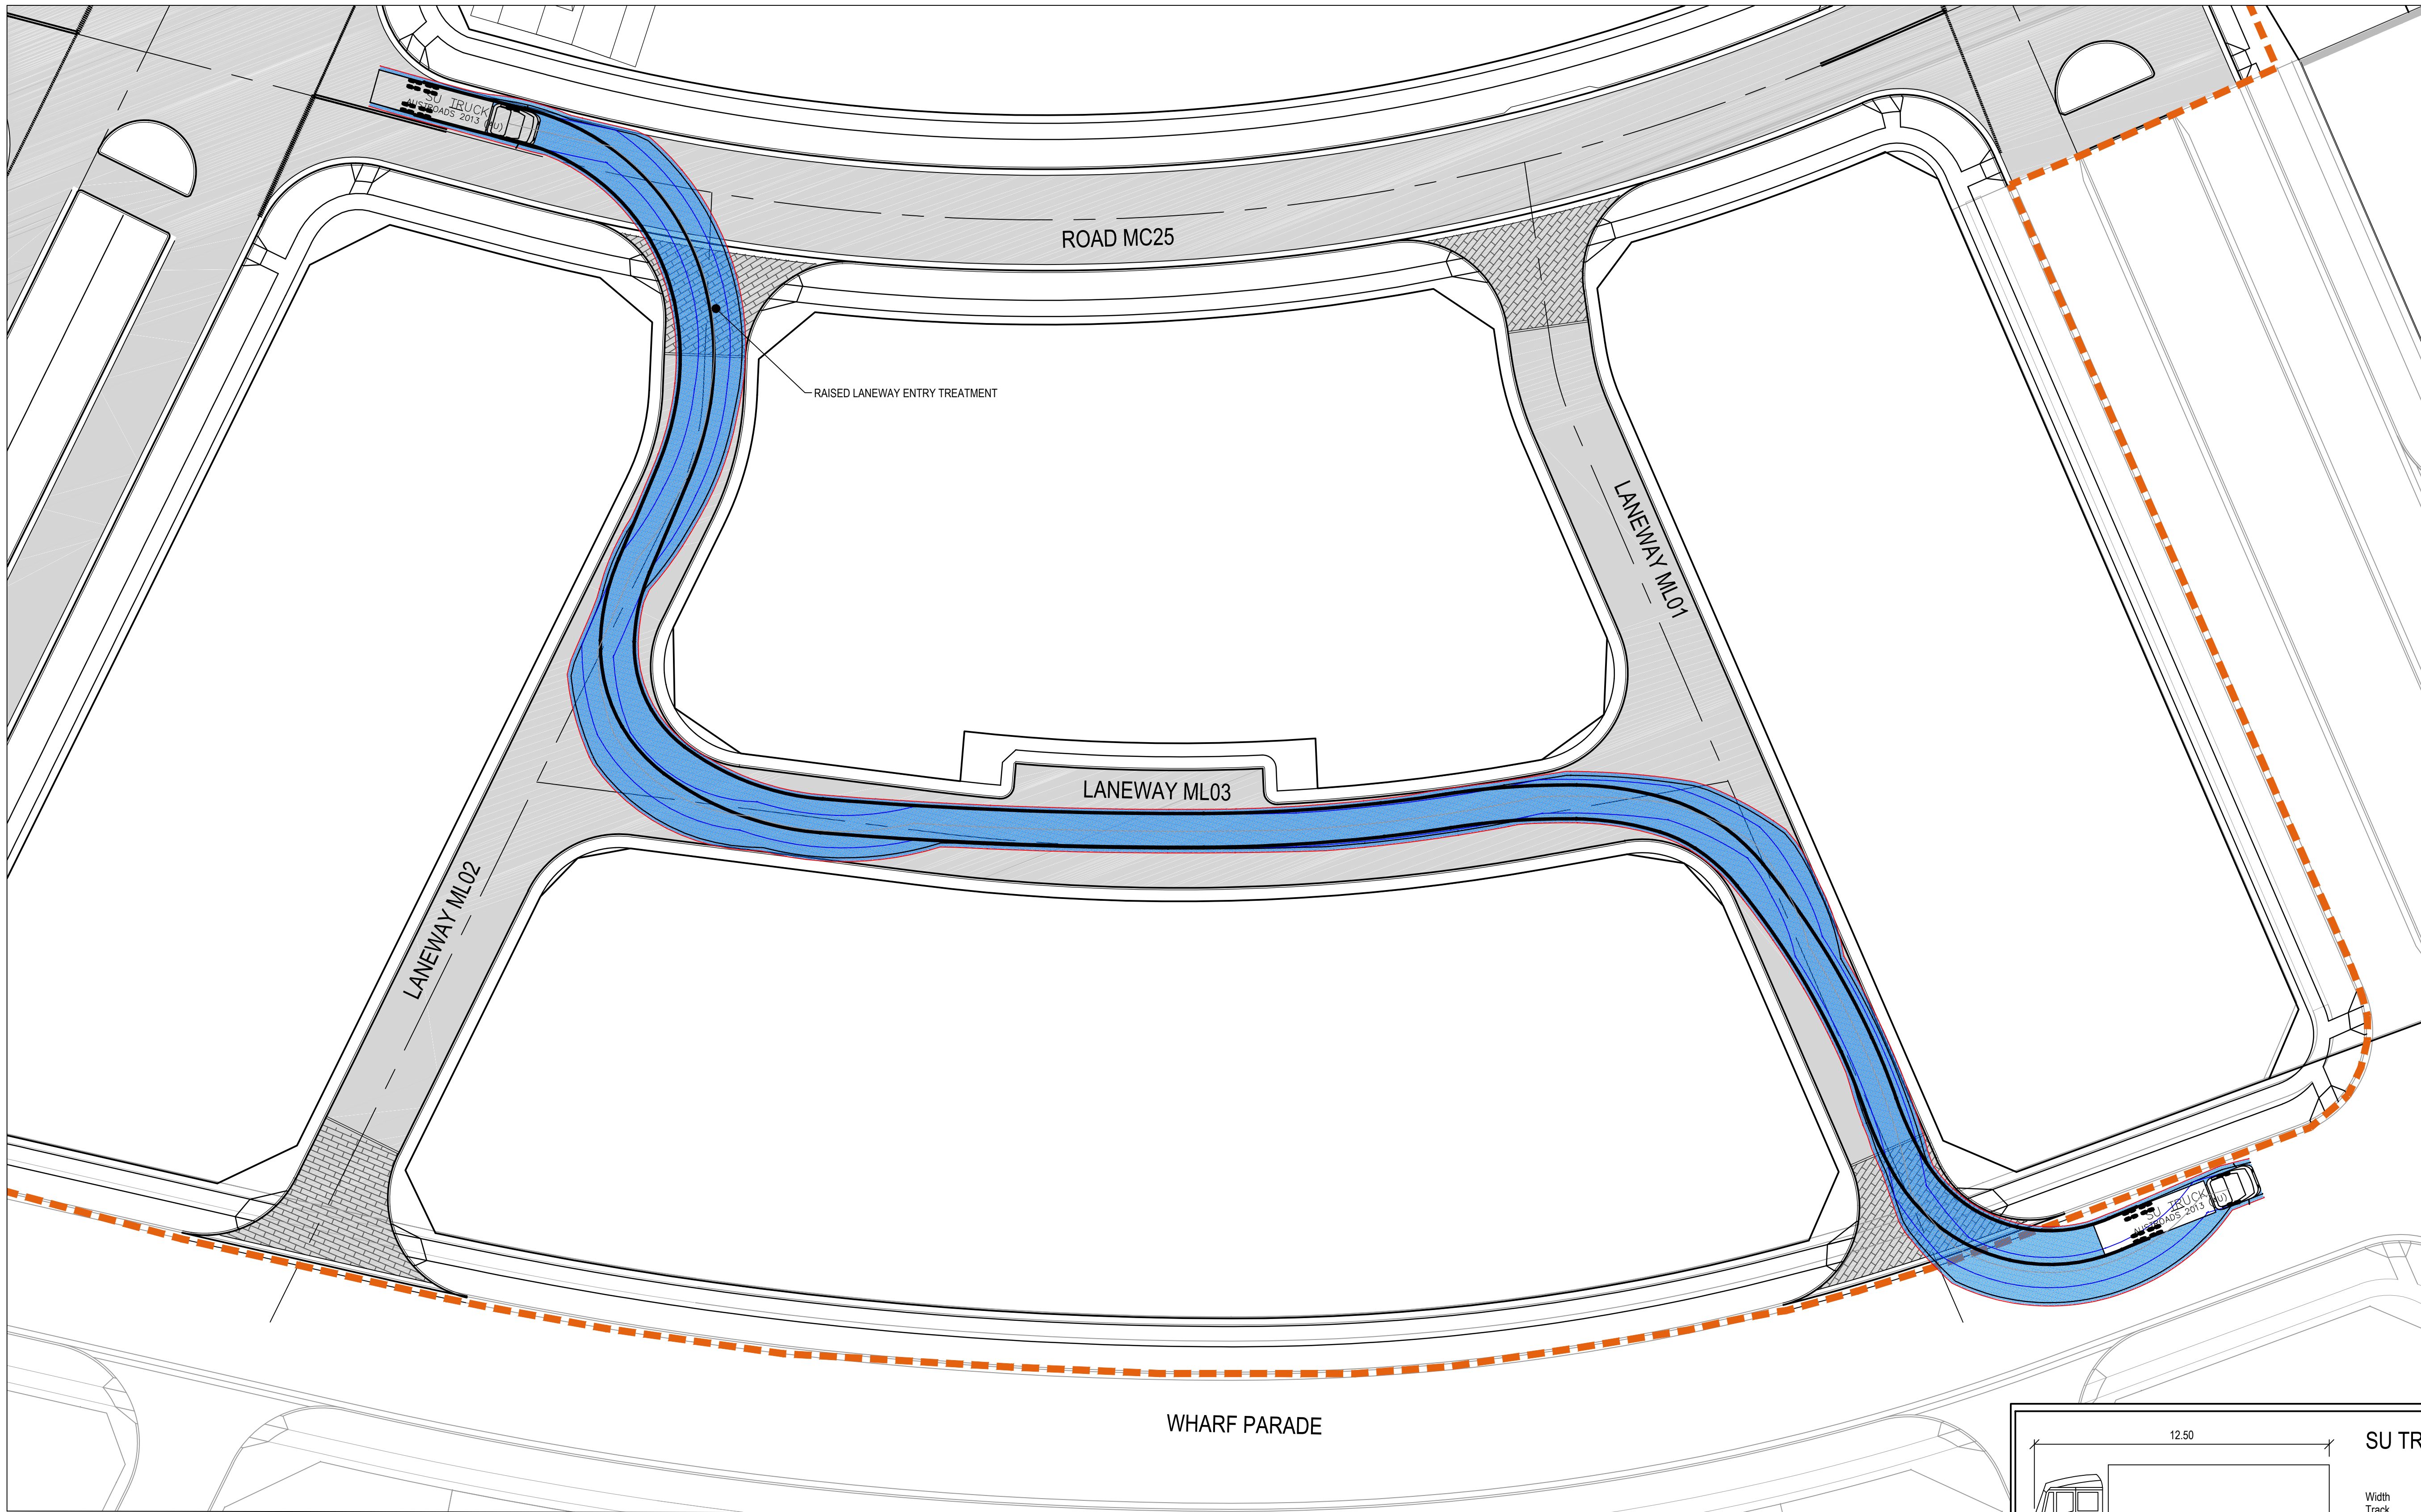

ROAD ML02 - ML03- ML01
GARBAGE TRUCK SWEEP PATH
SCALE 1 : 250

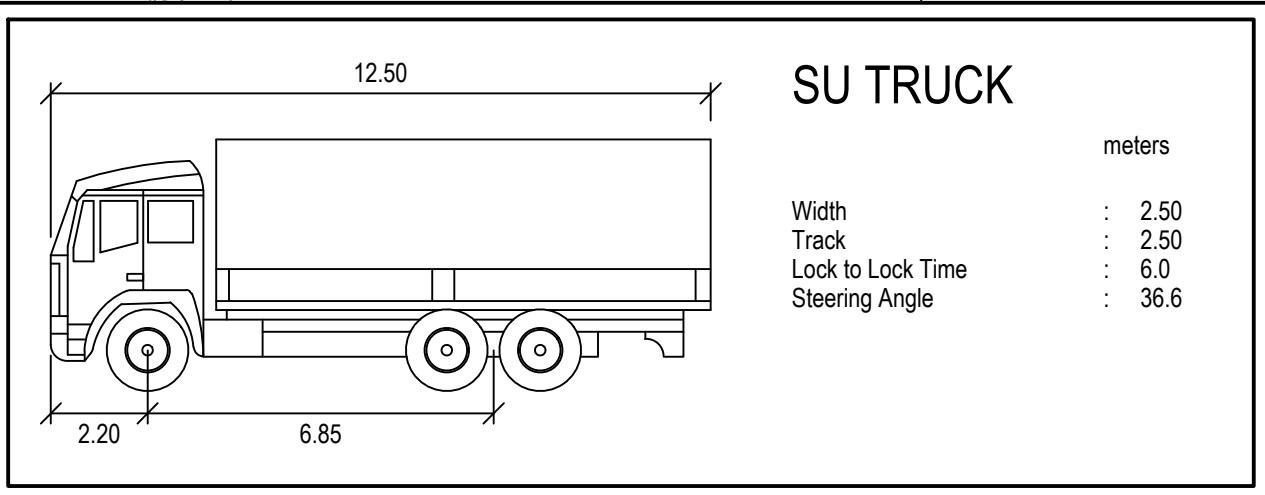

Issue	Description	Date
05	UPDATED DA ISSUE	04/11/2019
04	UPDATED DA ISSUE	25/10/2019
03	UPDATED DA ISSUE	04/10/2019
02	FINAL ISSUE	10/05/2018
01	DRAFT ISSUE	10/04/2018

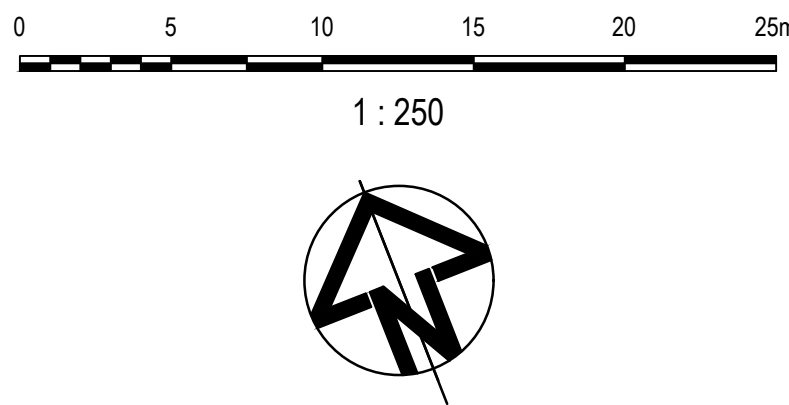

Client



Status	PRELIMINARY ONLY NOT TO BE USED FOR CONSTRUCTION		
Scales	1 : 250	Current Issue Signatures	
Original Size	A1	Drawn	A. CARDENO
Height Datum	AHD	Designed	J. WOOD
Grid	MGA	Checked	J. HEYDON
		Approved	J. HEYDON
Filename: C:\b2c2-455-10006310-nsd-GarbageCollectionPlansSheet2of2.dwg			

Project	SHELL COVE PRECINCT B2 AND C2		
Title	GARBAGE COLLECTION PLANS SHEET 2 OF 2		



Arcadis Australia Pacific Pty Limited
Level 16, 580 George Street
SYDNEY NSW 2000
ABN 76 104 485 289
Tel No: +61 2 8907 9000
Fax No: +61 2 8907 9001
arcadis.com

Drawing No.	Project No.	Issue
C-B2C2-455-	10006310	05