



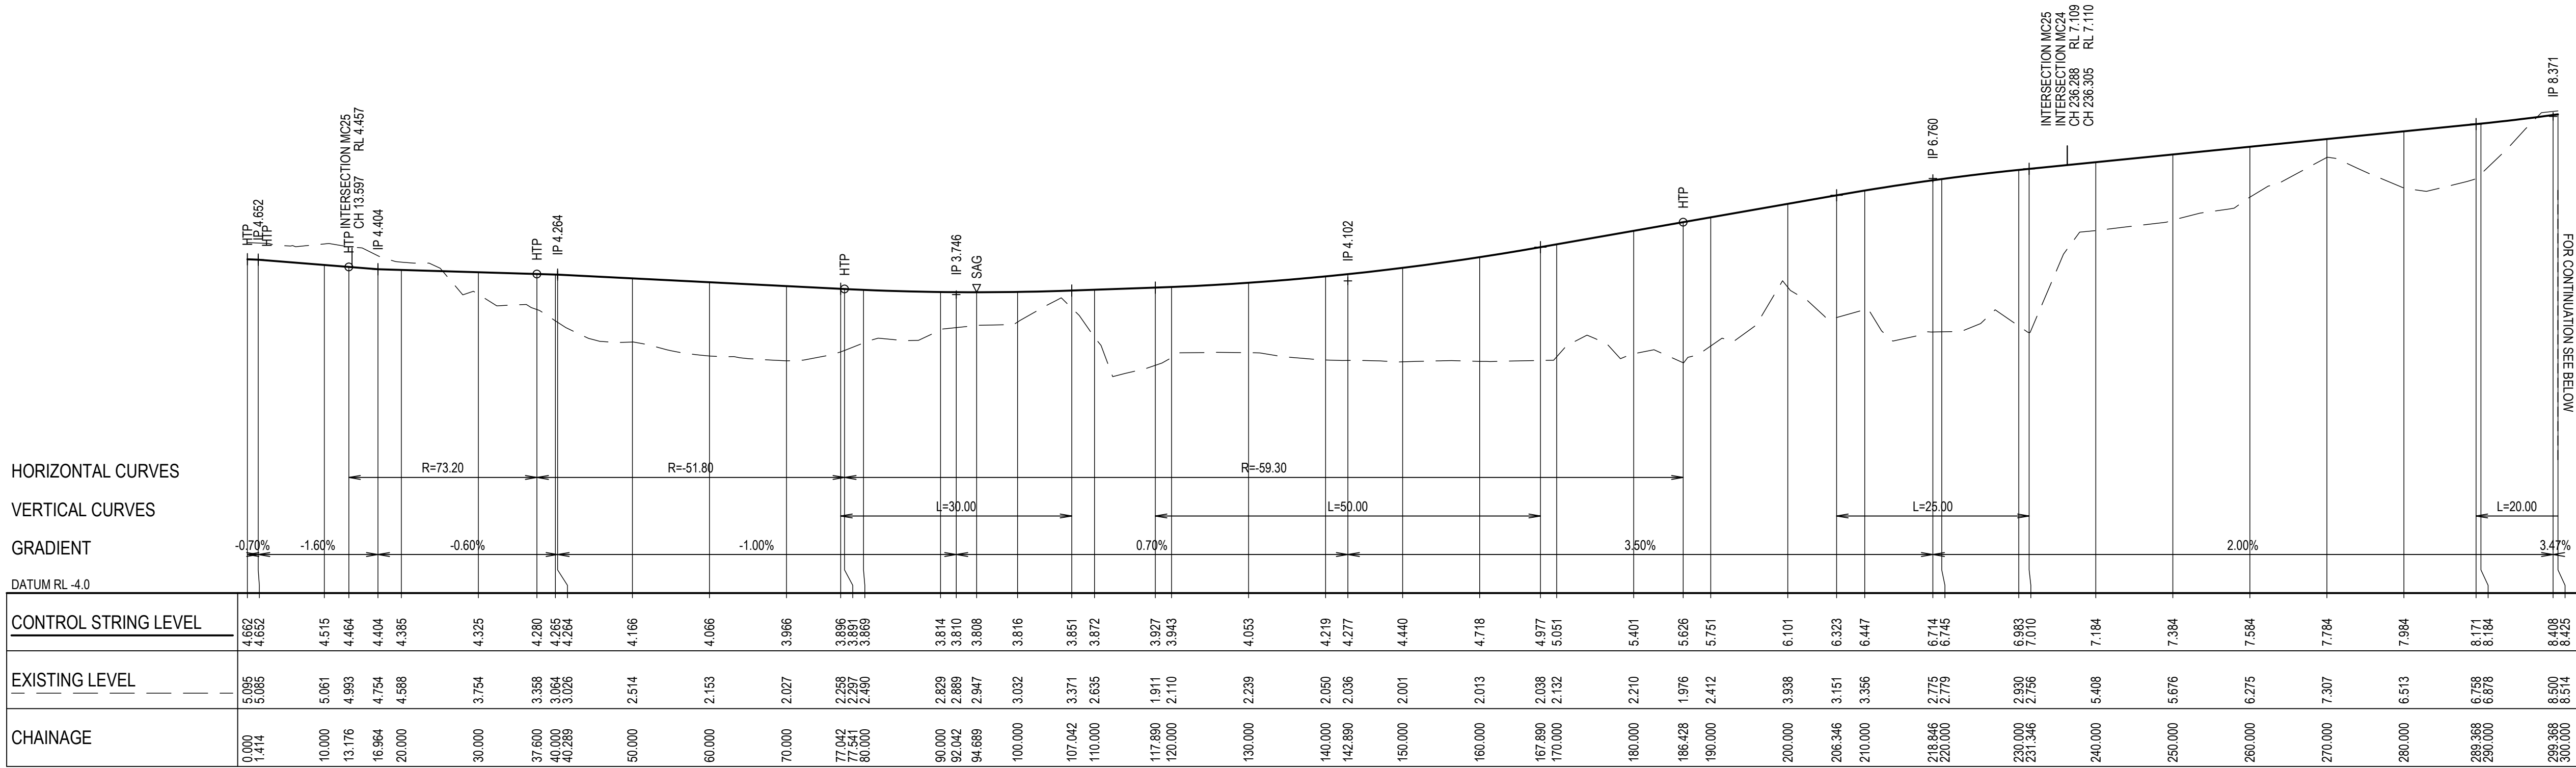


MC03 LONGITUDINAL SECTION
SCALE 1:500 HORI.
1:100 VERT.

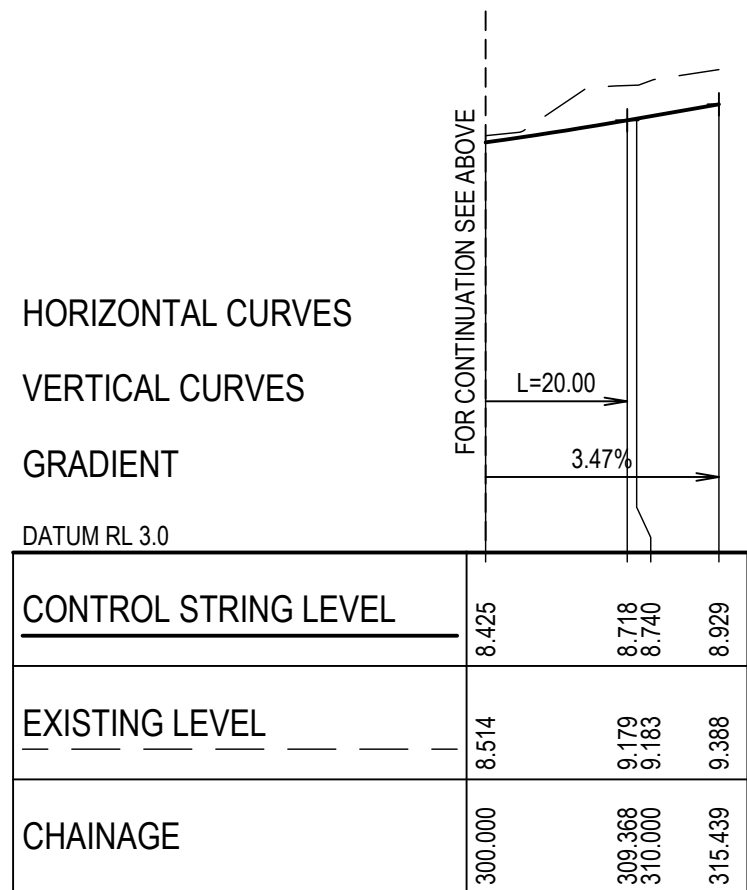

MC03 LONGITUDINAL SECTION
SCALE 1:500 HORI.
1:100 VERT.

04	UPDATED DA ISSUE	25/10/2019
03	UPDATED DA ISSUE	04/10/2019
02	FINAL ISSUE	10/05/2018
01	DRAFT ISSUE	10/04/2018
Issue	Description	Date

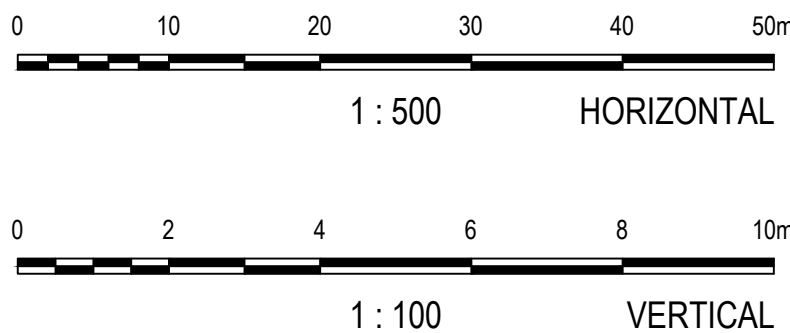

Client

Status
PRELIMINARY ONLY
NOT TO BE USED FOR CONSTRUCTION

Scales	AS SHOWN	Current Issue Signatures
Original Size	A1	Drawn A. CARDERO
Height Datum	AHD	Designed J. WOOD
Grid	MGA	Checked J. HEYDON
Approved J. HEYDON		

FilenameC:\b2c2-321-10006310-nsd-RoadLongitudinalSectionsSheet1.dwg

Project
**SHELL COVE
PRECINCT B2 AND C2**

Title
**ROAD LONGITUDINAL SECTIONS
SHEET 1**

Arcadis Australia Pacific Pty Limited
Level 16, 580 George Street
SYDNEY NSW 2000
ABN 76 104 485 289
Tel No: +61 2 8907 9000
Fax No: +61 2 8907 9001
arcadis.com

Drawing No.	Project No.	Issue
C-B2C2-321-	10006310	- 04