



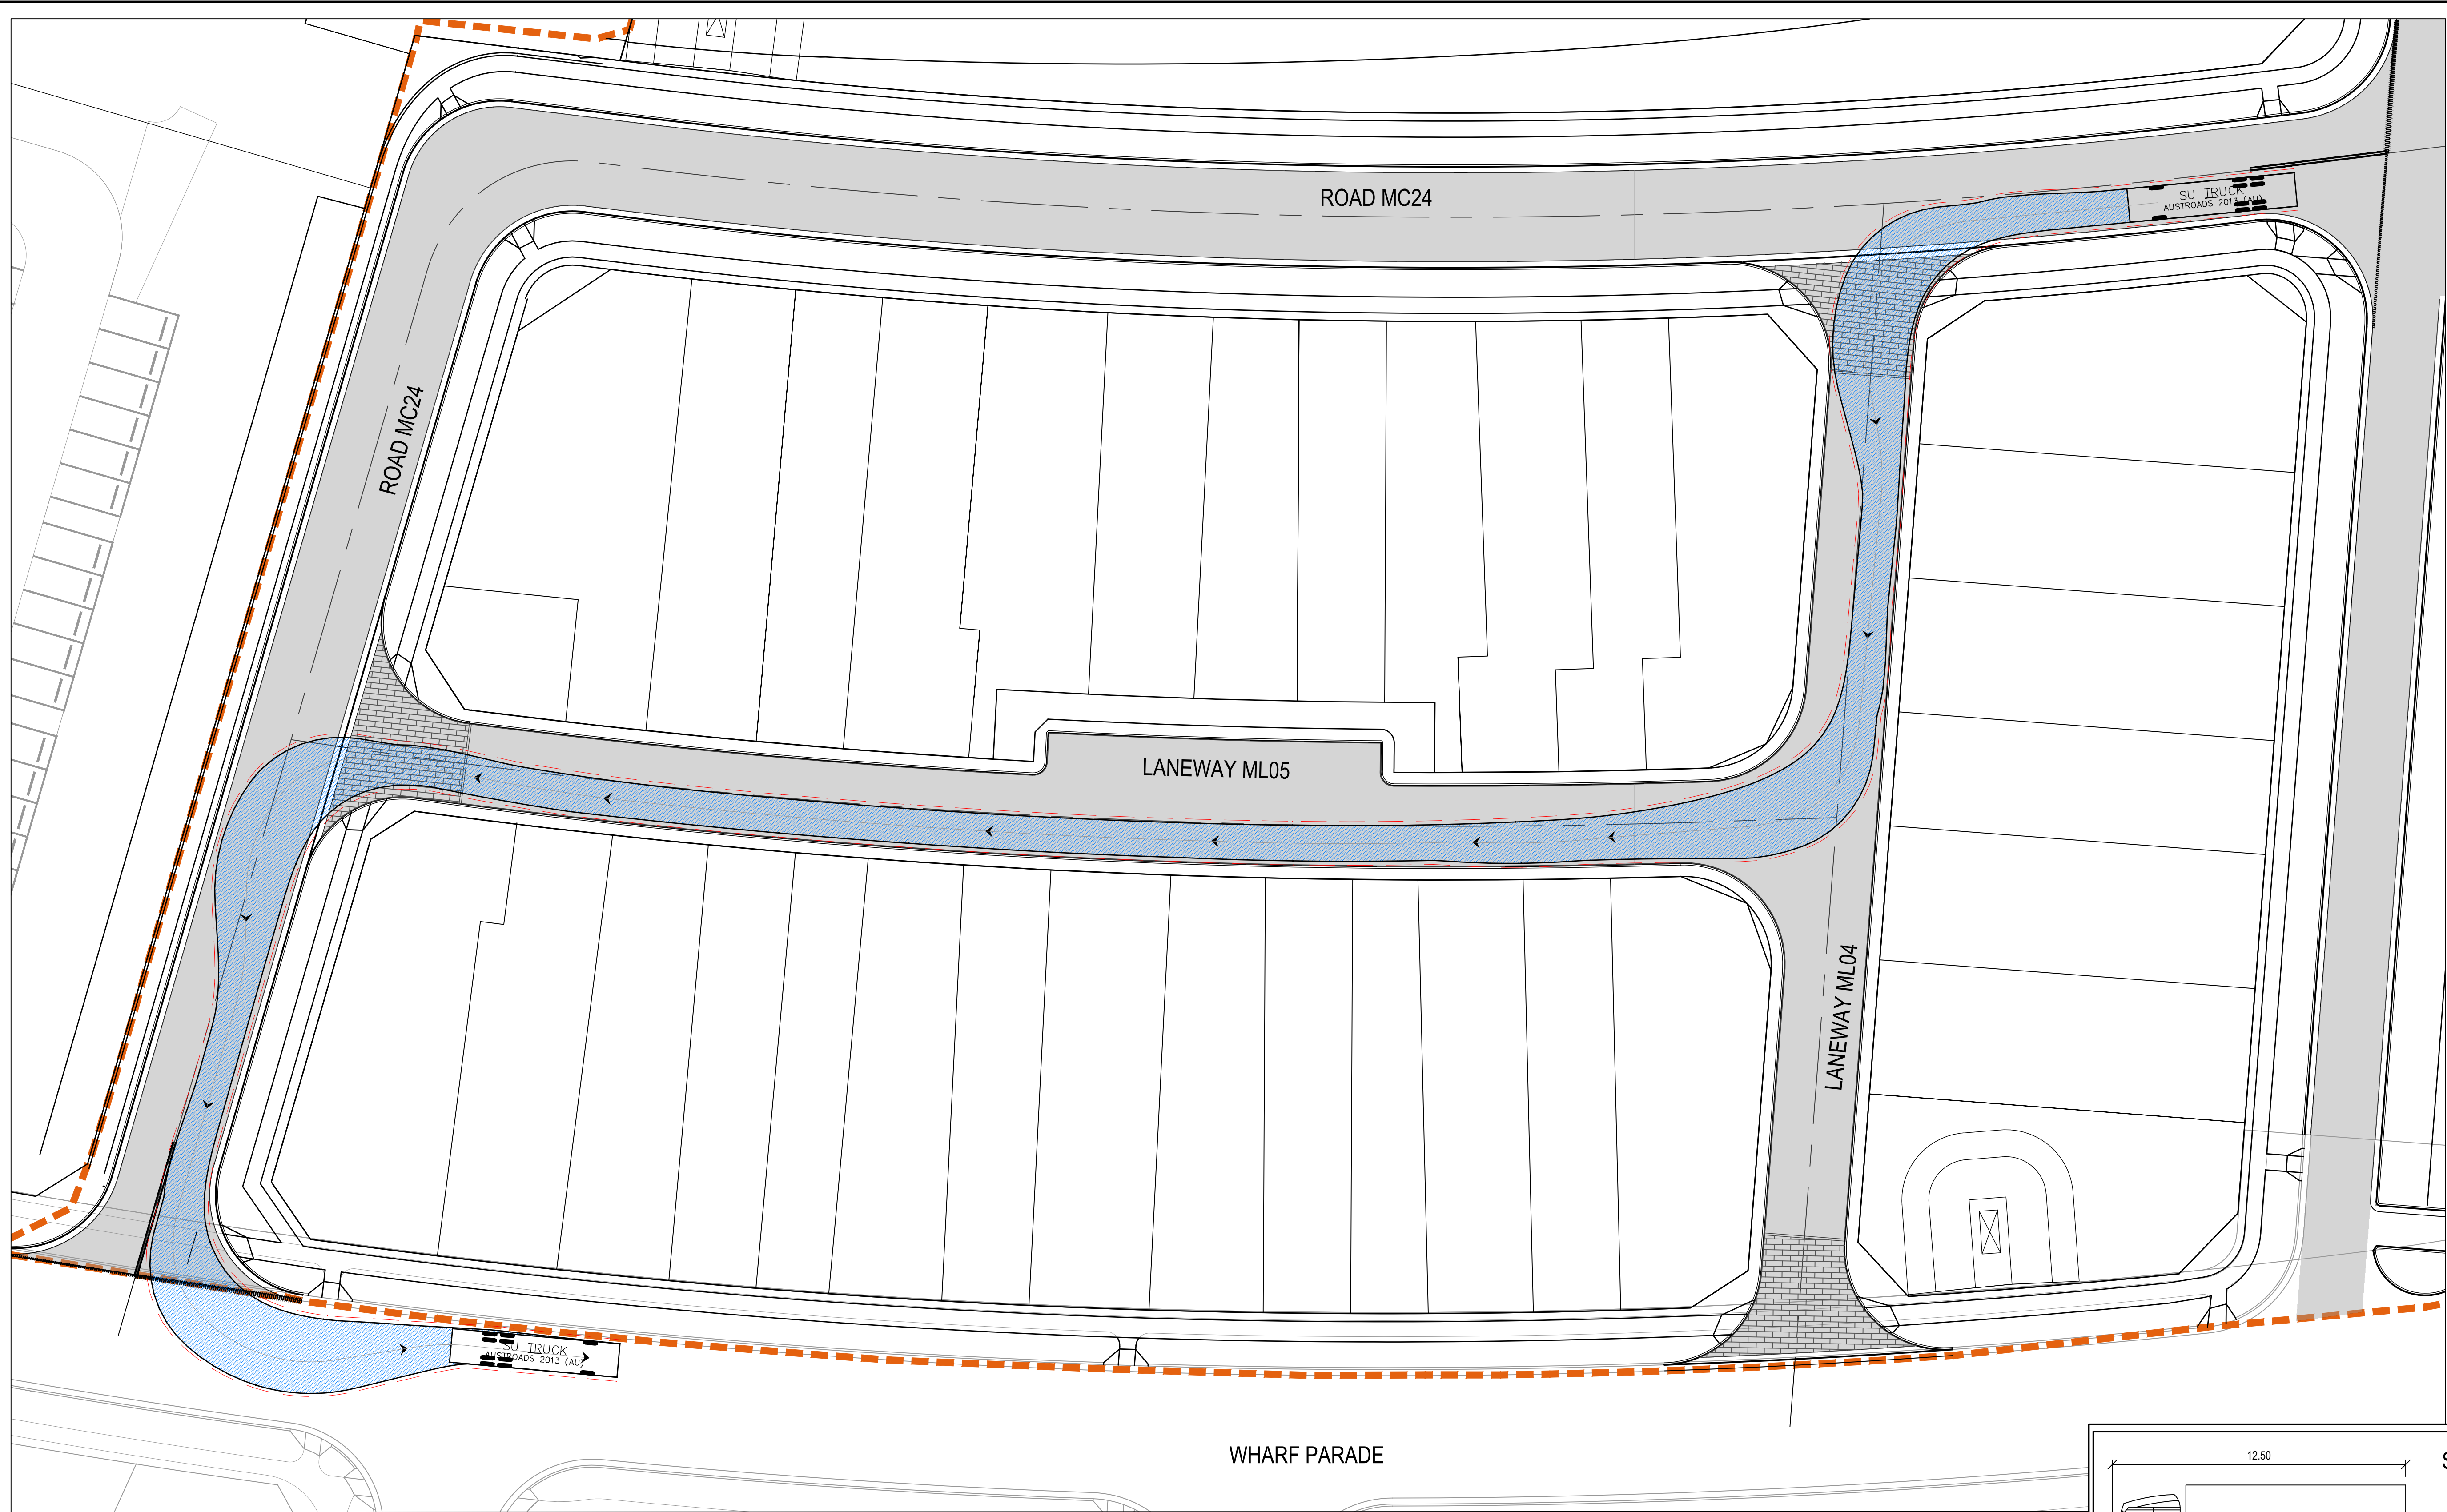


WHARF PARADE

ROAD MC24 - ML04 - ML05
GARBAGE TRUCK SWEEP PATH

SCALE 1 : 250

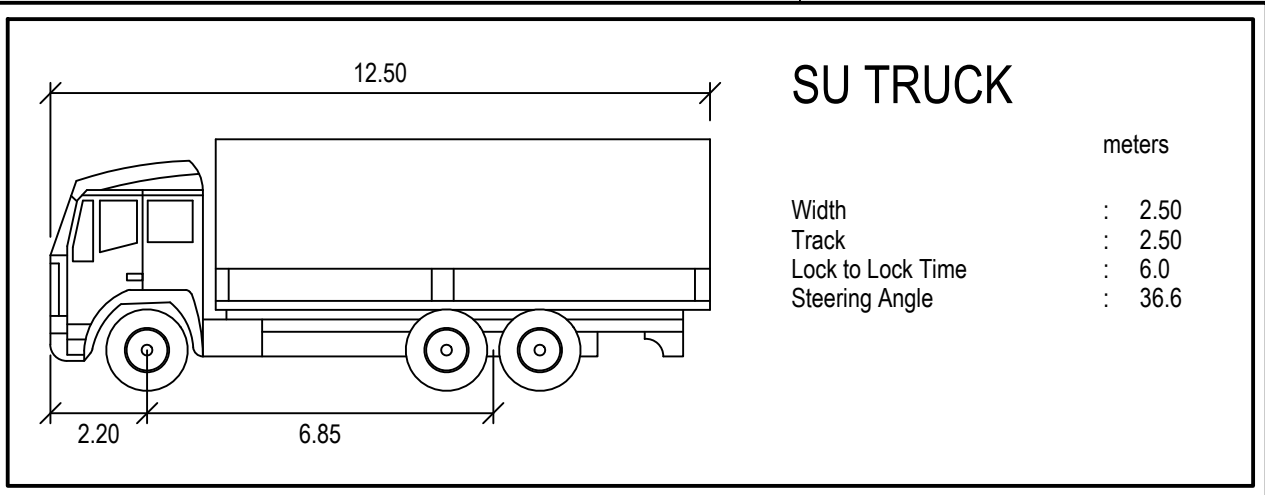

Issue	Description	Date
04	UPDATED DA ISSUE	25/10/2019
03	UPDATED DA ISSUE	04/10/2019
02	FINAL ISSUE	10/05/2018
01	DRAFT ISSUE	10/04/2018

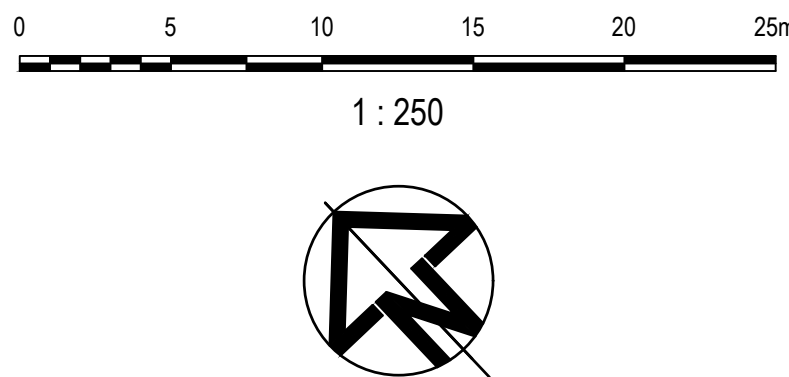

Status PRELIMINARY ONLY NOT TO BE USED FOR CONSTRUCTION	
Scales	1 : 250
Original Size	A1
Height Datum	AHD
Grid	MGA
FilenameC-b2c2-452-10006310-nsd-GarbageCollectionPlansSheet1of2.dwg	

Project SHELL COVE PRECINCT B2 AND C2	
Title GARBAGE COLLECTION PLANS SHEET 1 OF 2	



Arcadis Australia Pacific Pty Limited
Level 16, 580 George Street
SYDNEY NSW 2000
ABN 76 104 485 289
Tel No: +61 2 8907 9000
Fax No: +61 2 8907 9001
arcadis.com

Drawing No.	Project No.	Issue
C-B2C2-452-	10006310	04