

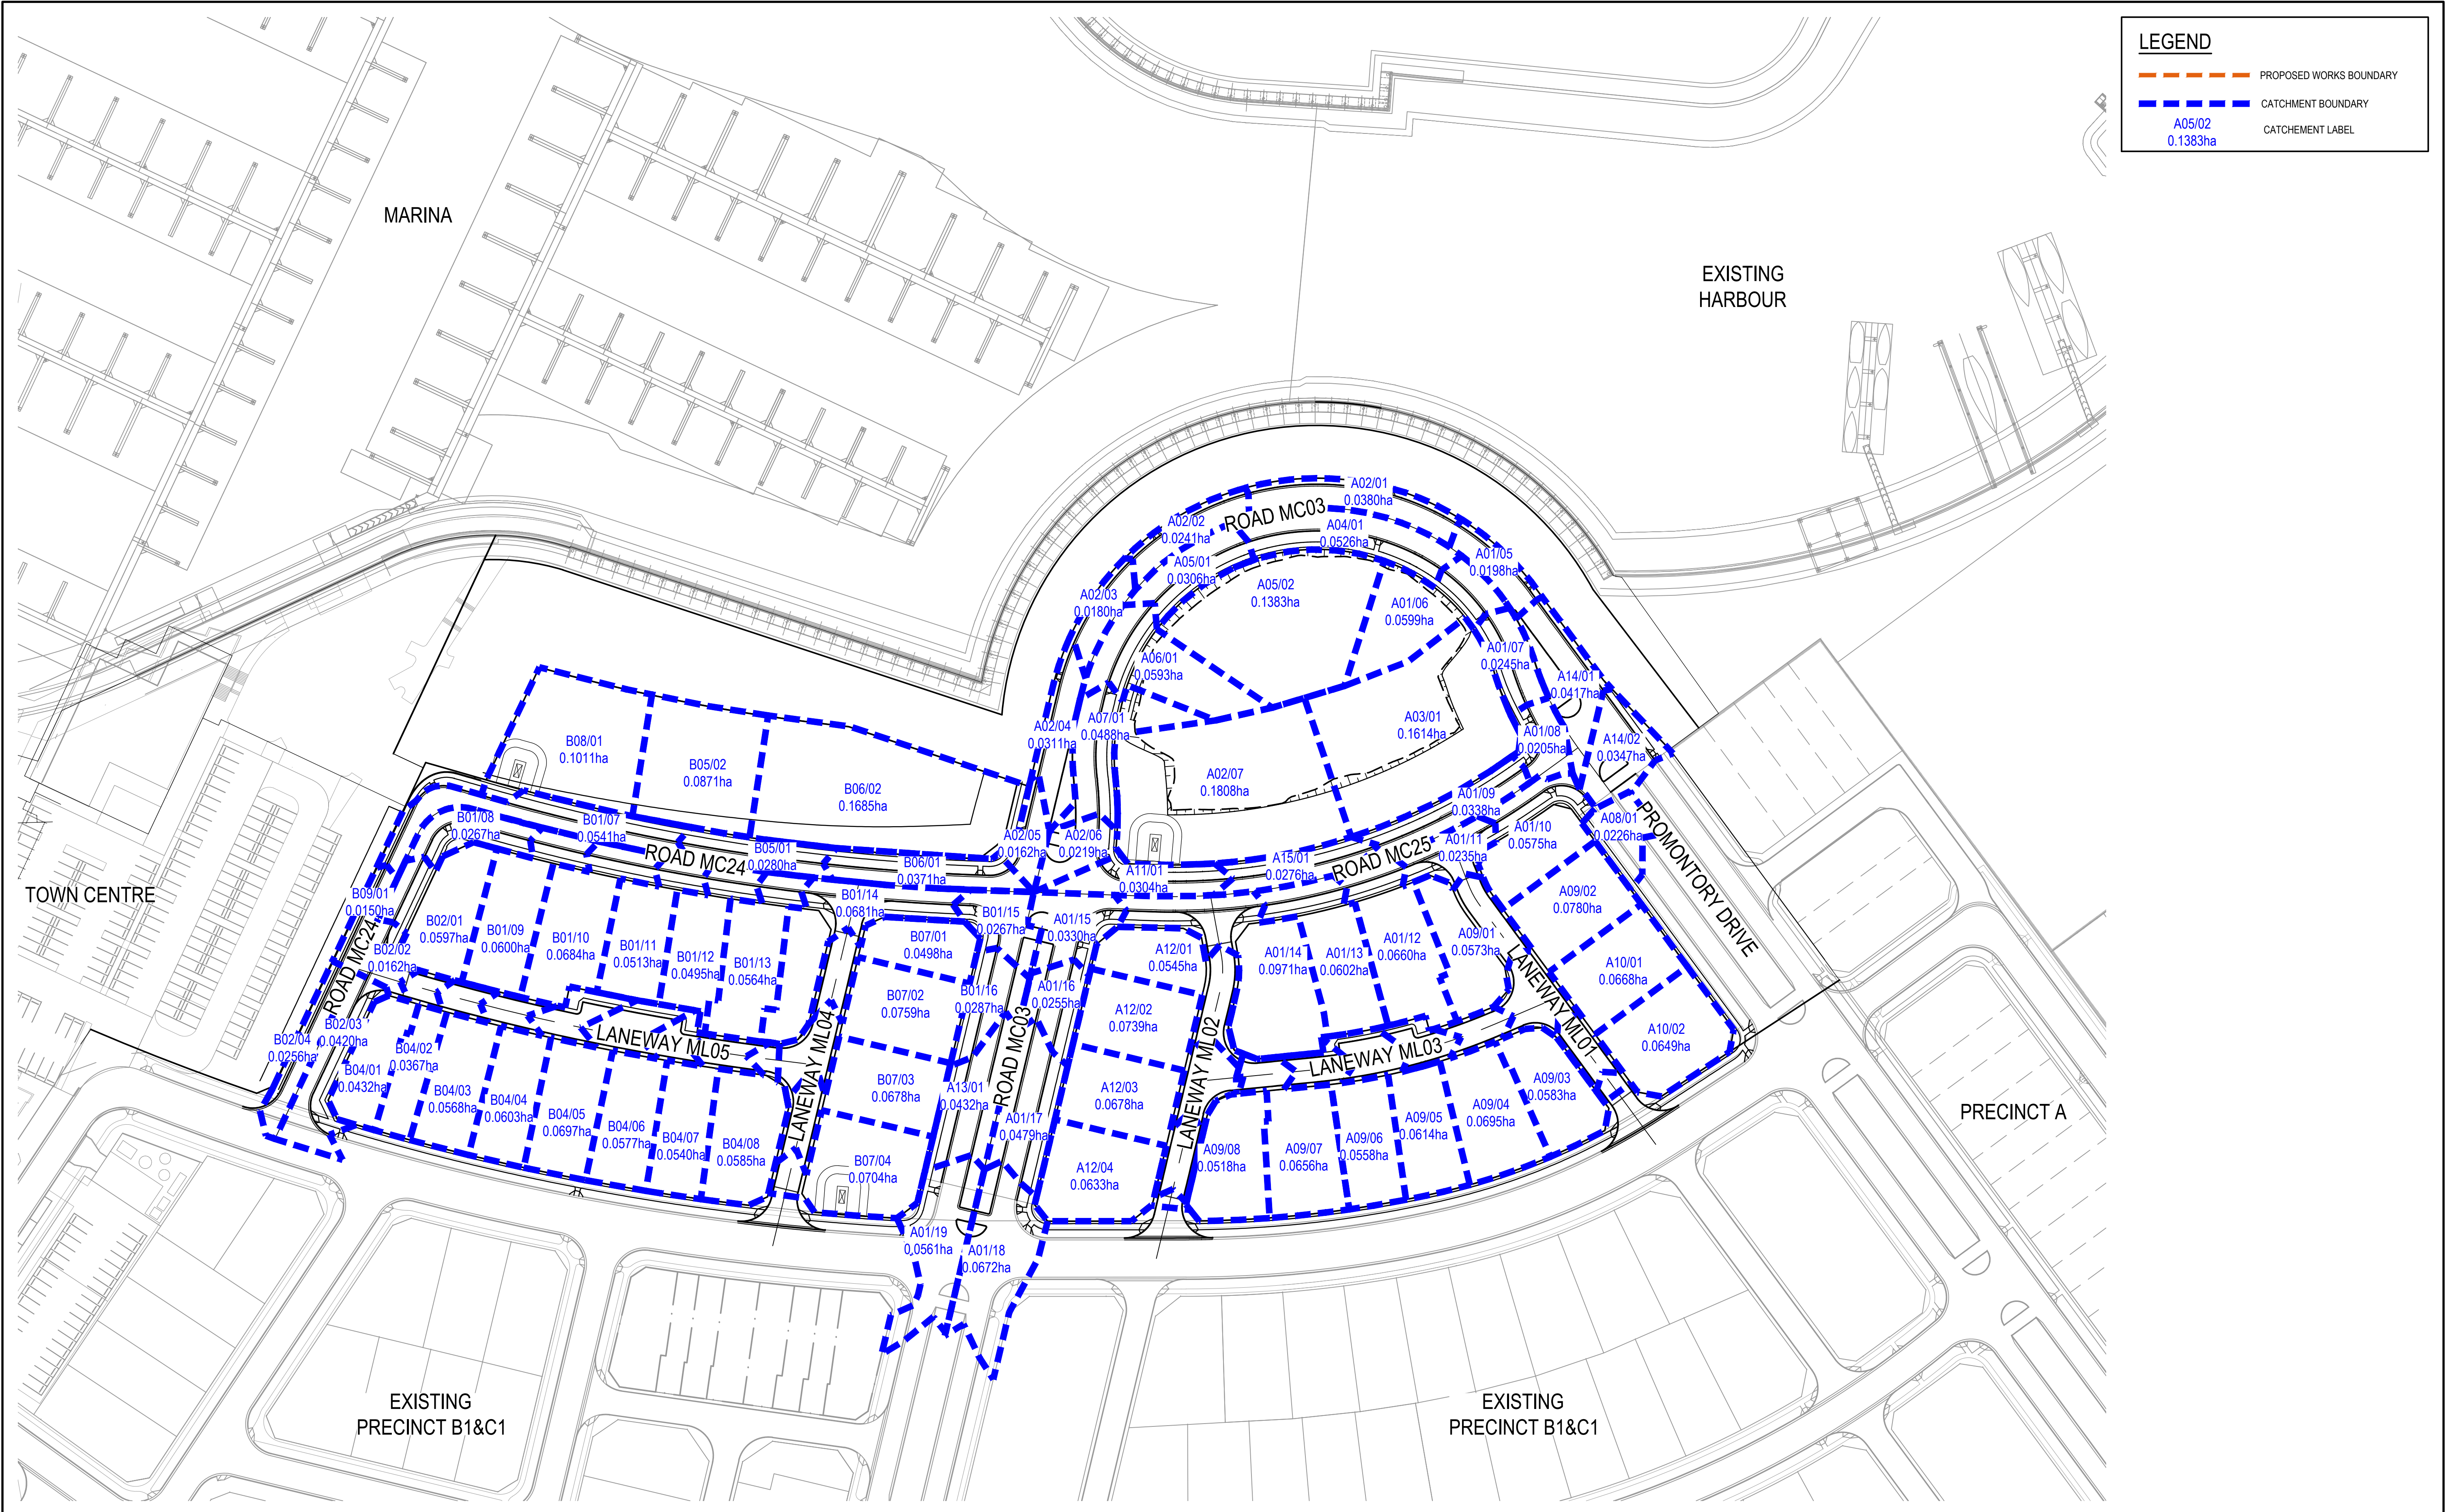


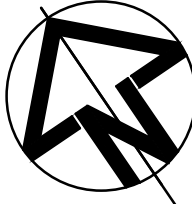

Issue	Description	Date
05	UPDATED DA ISSUE	04/11/2019
04	UPDATED DA ISSUE	25/10/2019
03	UPDATED DA ISSUE	04/10/2019
02	FINAL ISSUE	10/05/2018
01	DRAFT ISSUE	10/04/2018

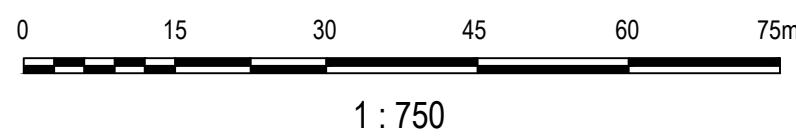

Client

Status	PRELIMINARY ONLY NOT TO BE USED FOR CONSTRUCTION	
Scales	1 : 750	Current Issue Signatures
		Drawn A. CARDERO
Original Size	A1	Designed J. WOOD
Height	AHD	Checked J. HEYDON
Datum	MGA	Approved J. HEYDON
Grid	Filename: C:\B2C2-311-10006310-nsd-StormwaterDrainageCatchmentPlan.dwg	

Project

SHELL COVE
PRECINCT B2 AND C2

Title

STORMWATER DRAINAGE
CATCHMENT PLAN

Arcadis Australia Pacific Pty Limited
Level 16, 580 George Street
SYDNEY NSW 2000
ABN 76 104 485 289
Tel No: +61 2 8907 9000
Fax No: +61 2 8907 9001
arcadis.com

Drawing No. C-B2C2-311-10006310-05
Project No. 10006310
Issue 05