




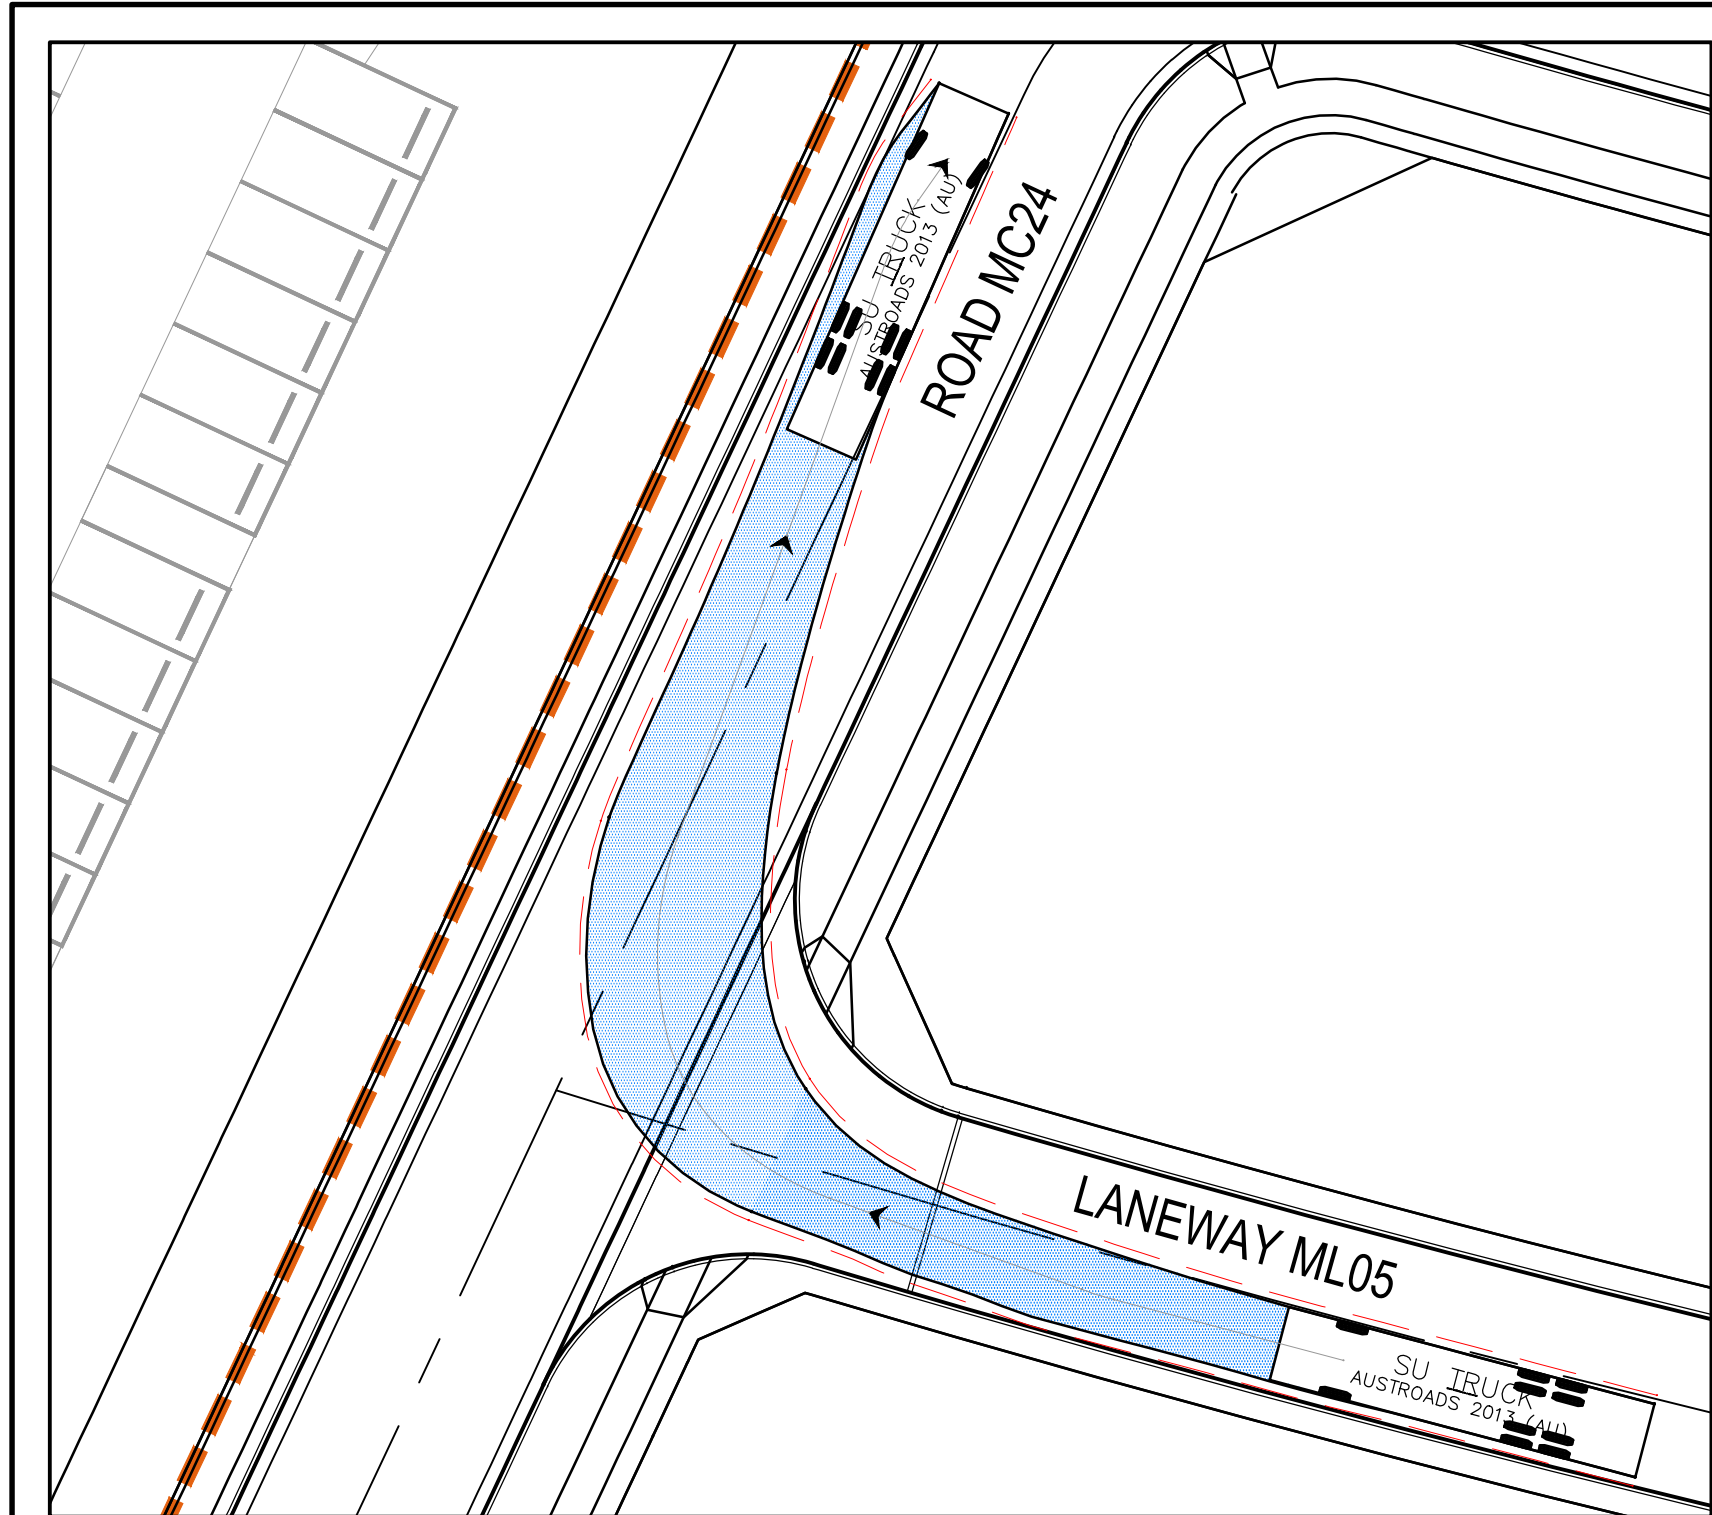


INTERSECTION 2 - ROAD MC24 - LANEWAY ML05
SCALE 1 : 250

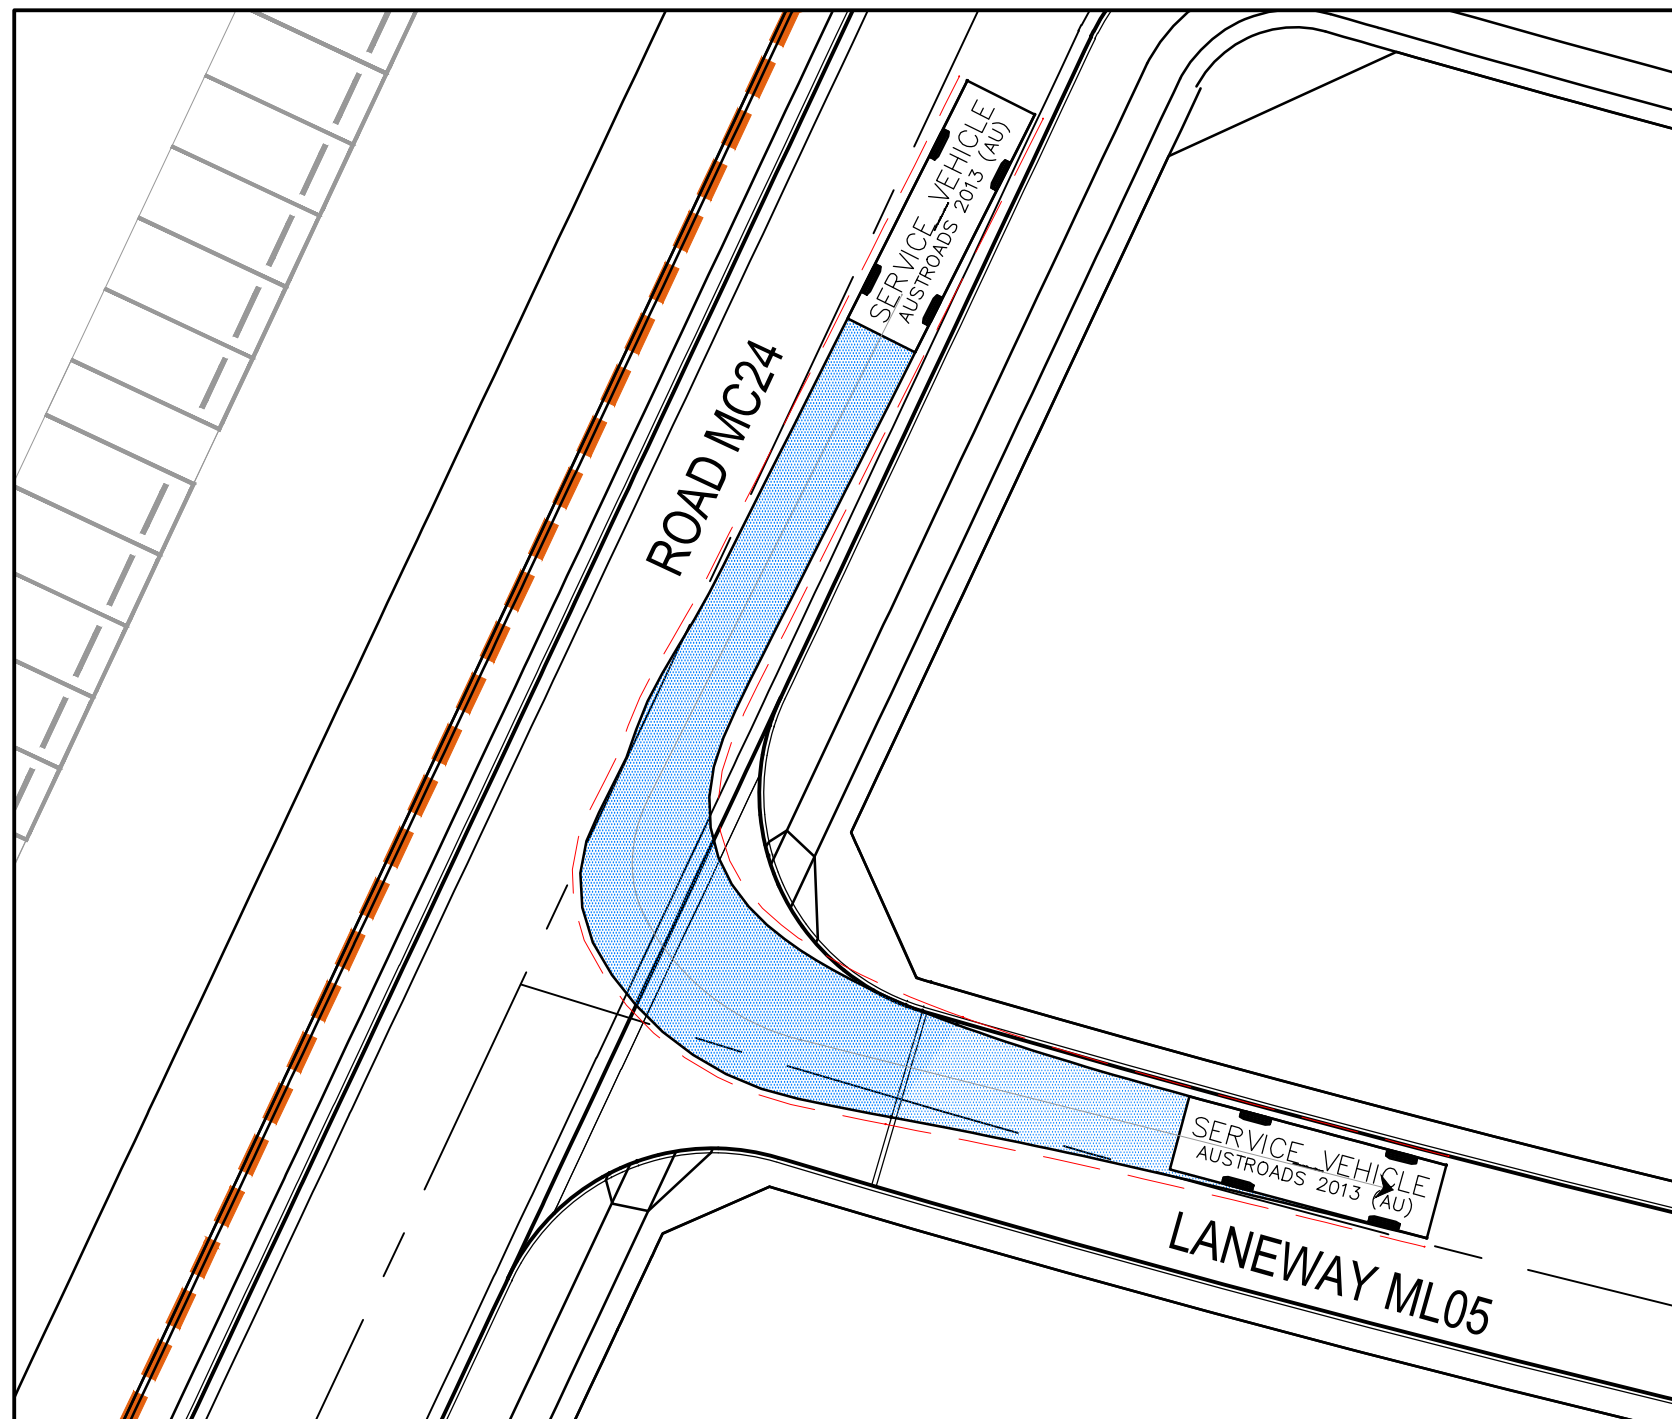



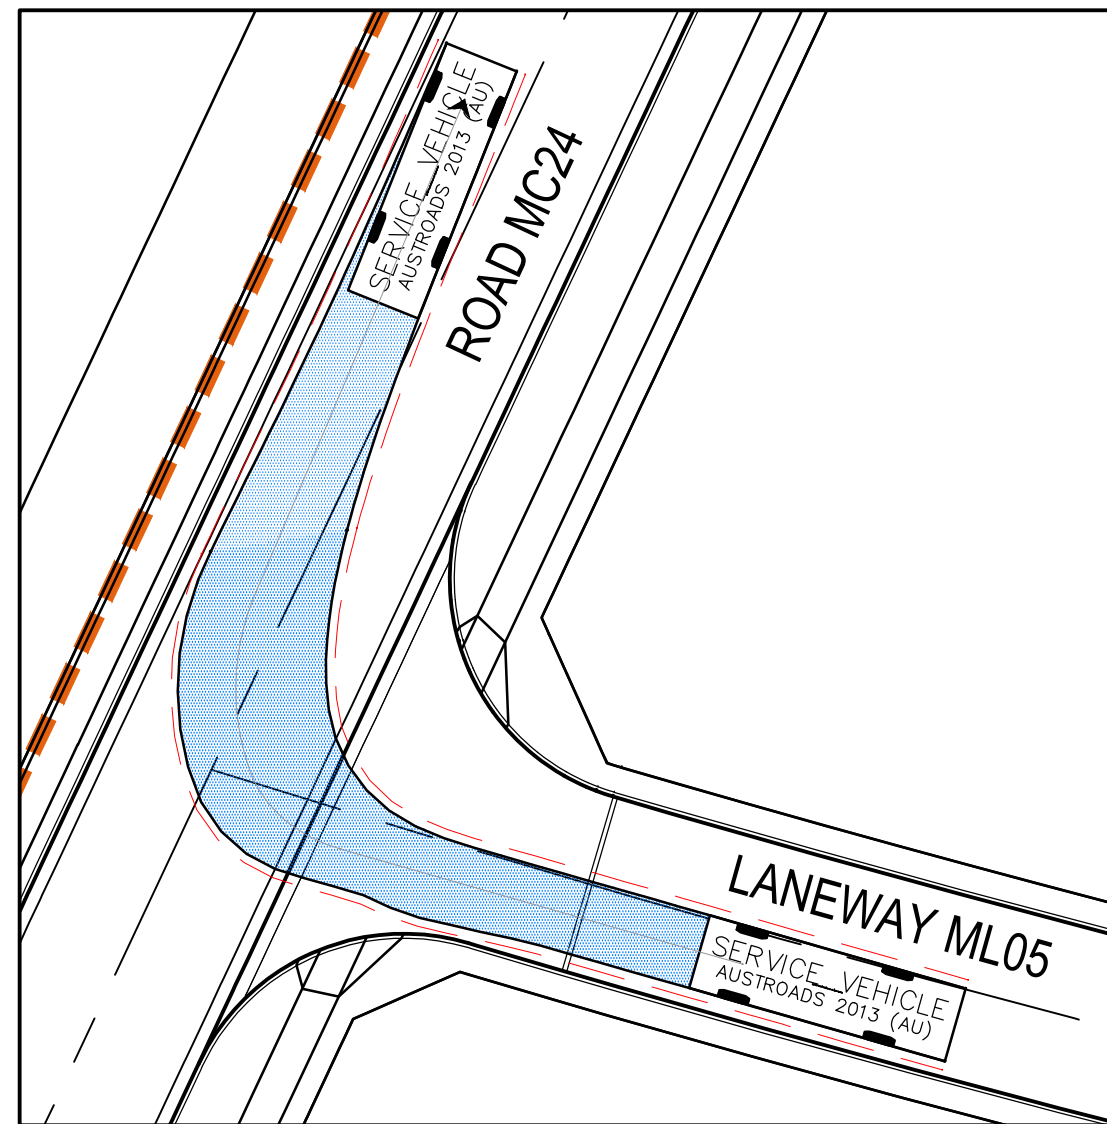



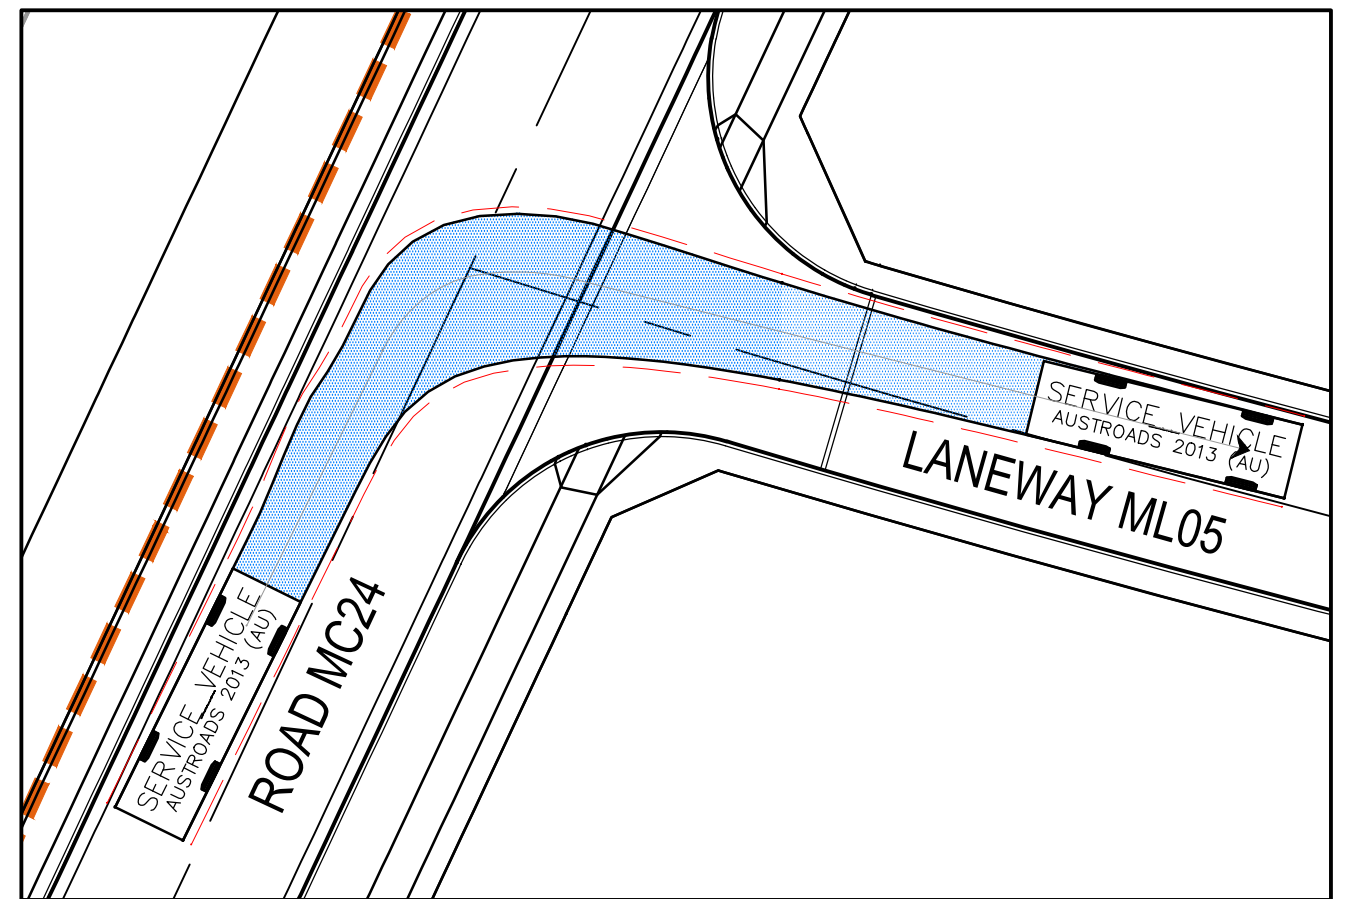



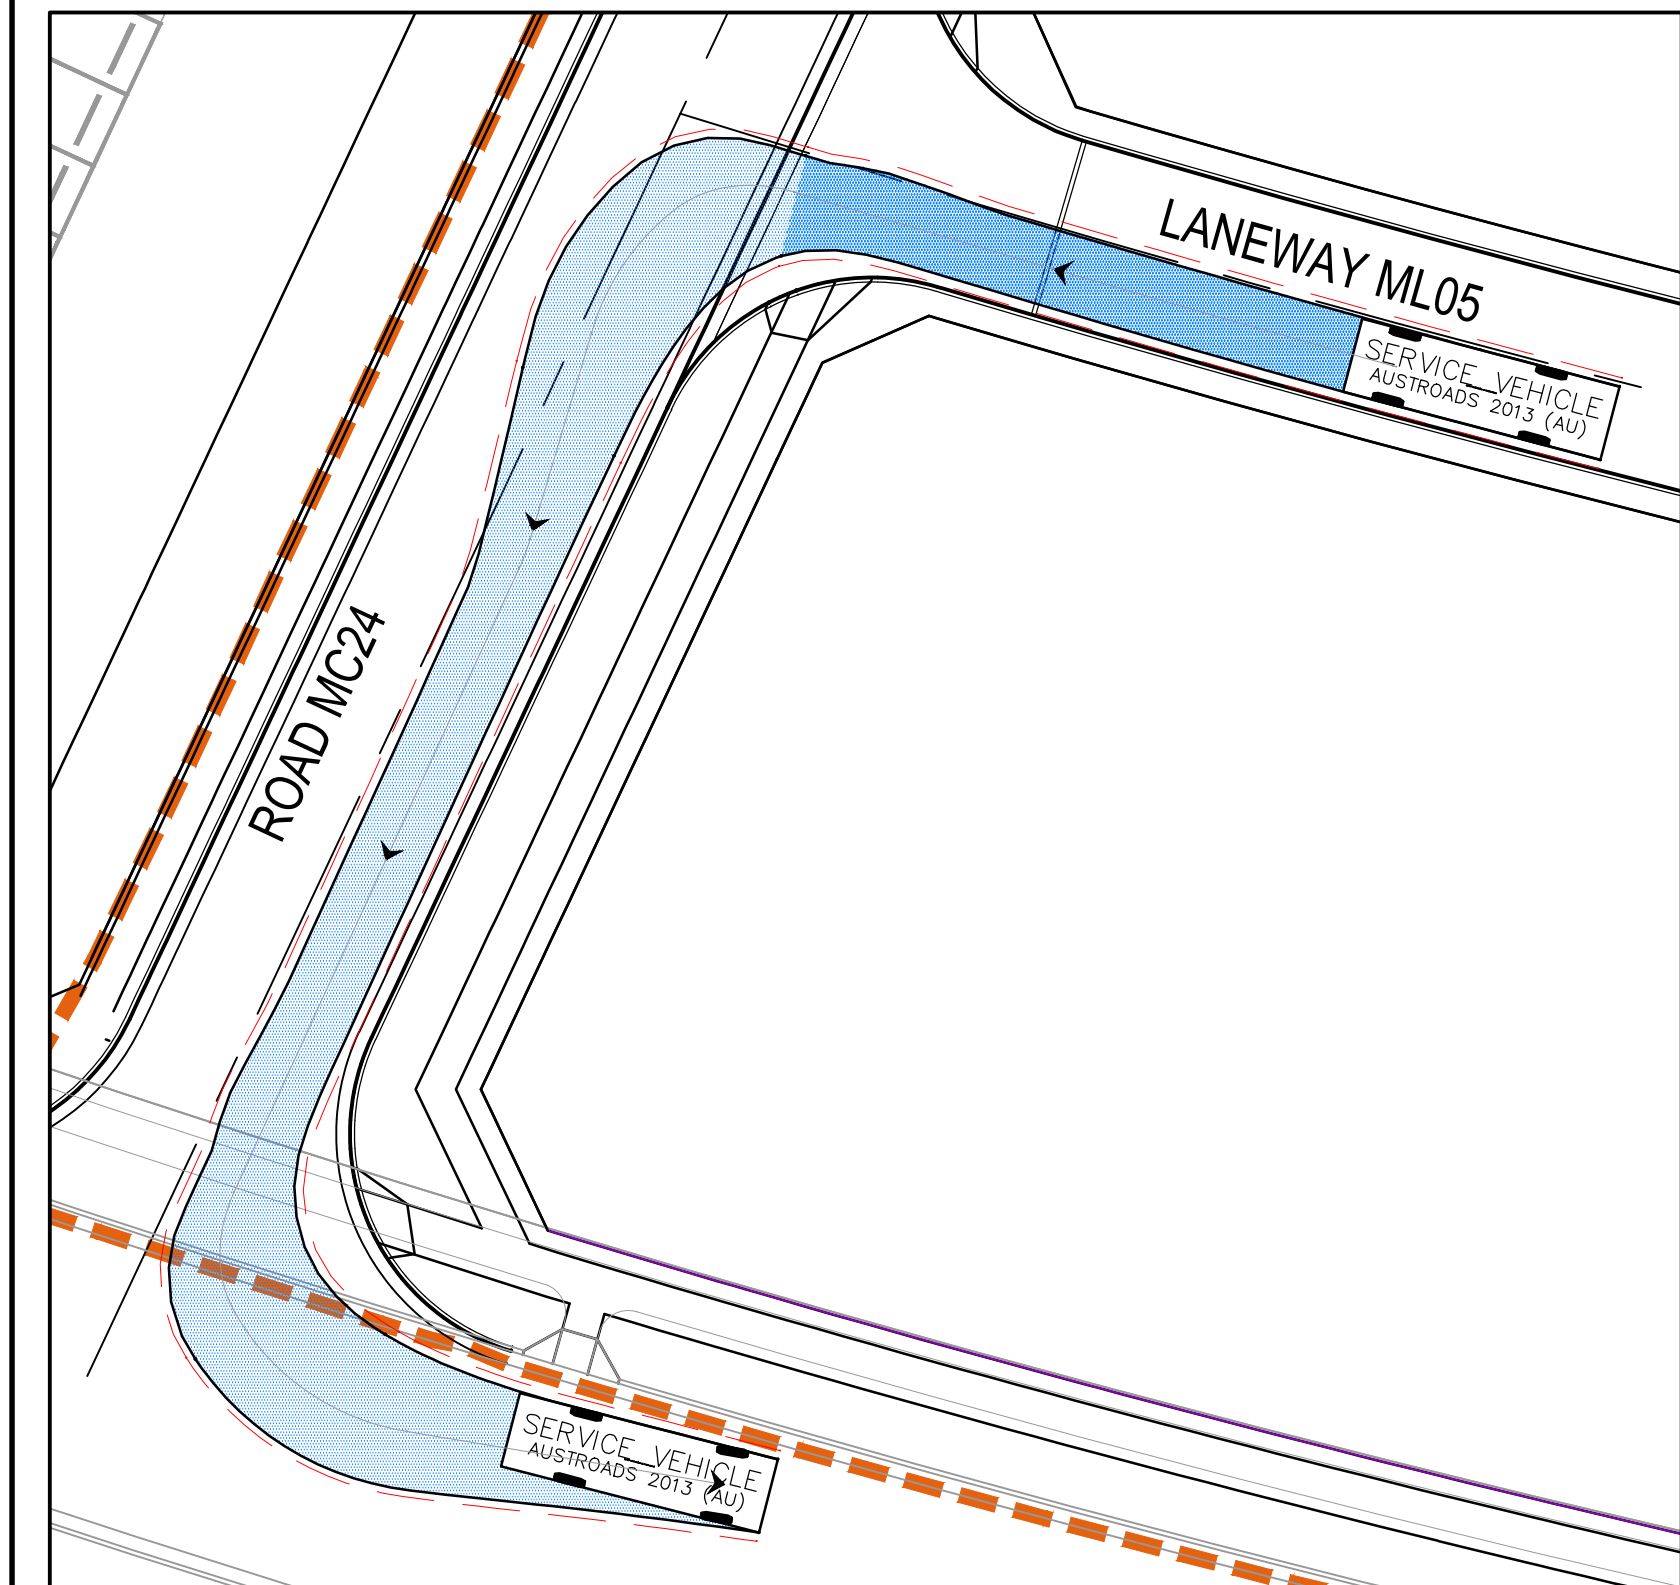



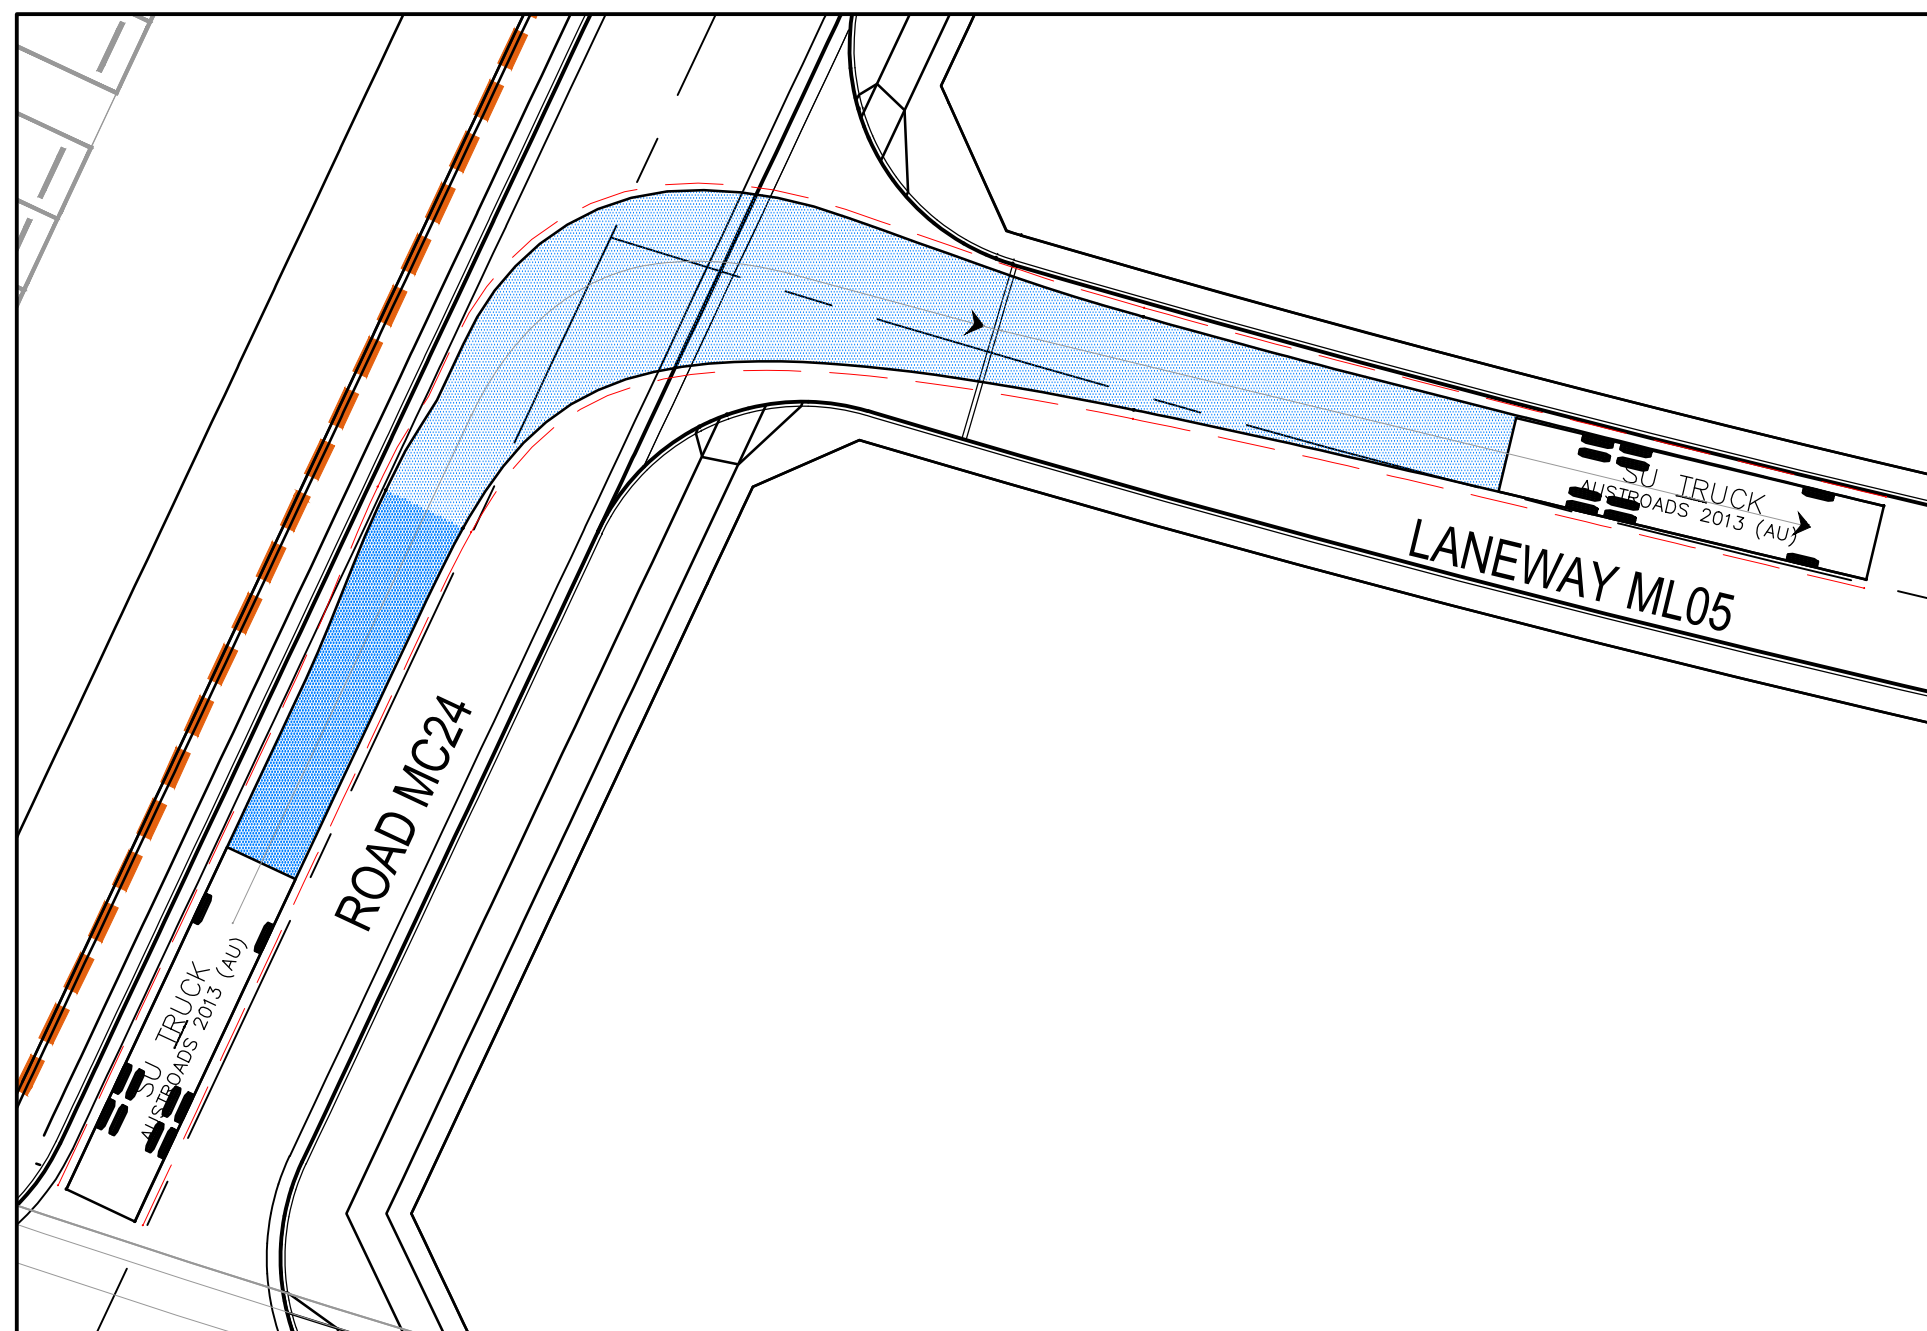

INTERSECTION 2 - ROAD MC24 - LANEWAY ML05
SCALE 1 : 250

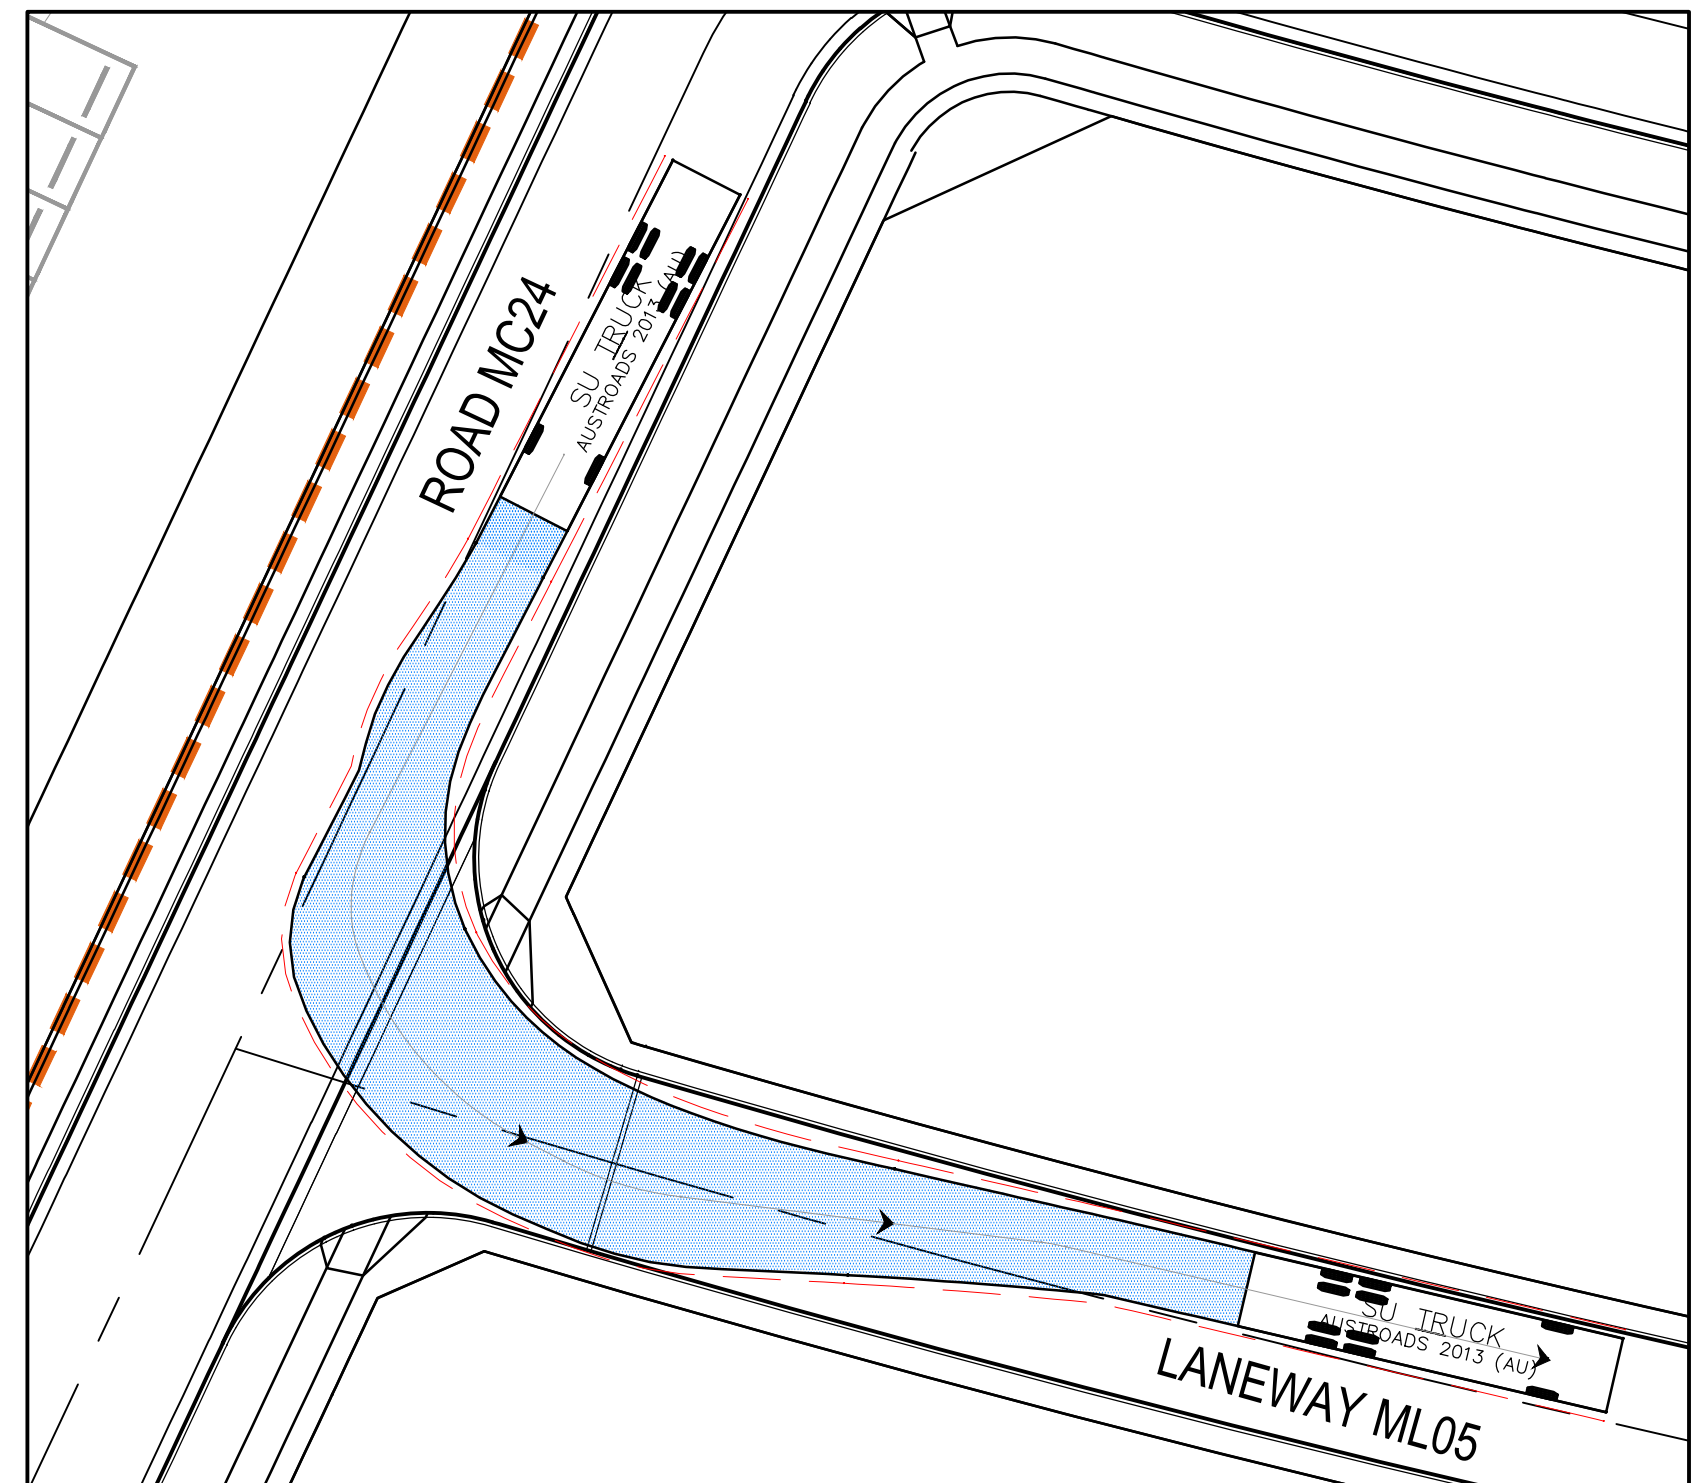


INTERSECTION 2 - ROAD MC24 - LANEWAY ML05
SCALE 1 : 250

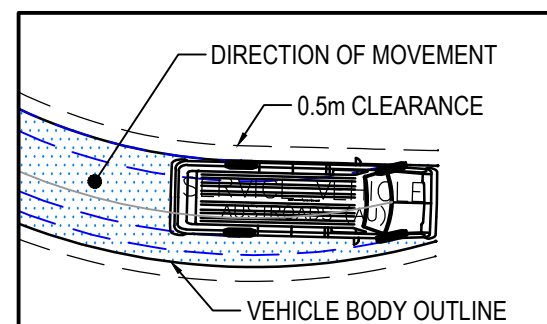


VEHICLE SPEED ON ROAD : 50 km/h
VEHICLE SPEED ON PARKING : 5 km/h

NOTE
REFER TO DRAWING
C-B2C2-411 FOR LAYOUT PLAN.


CHECK VEHICLE

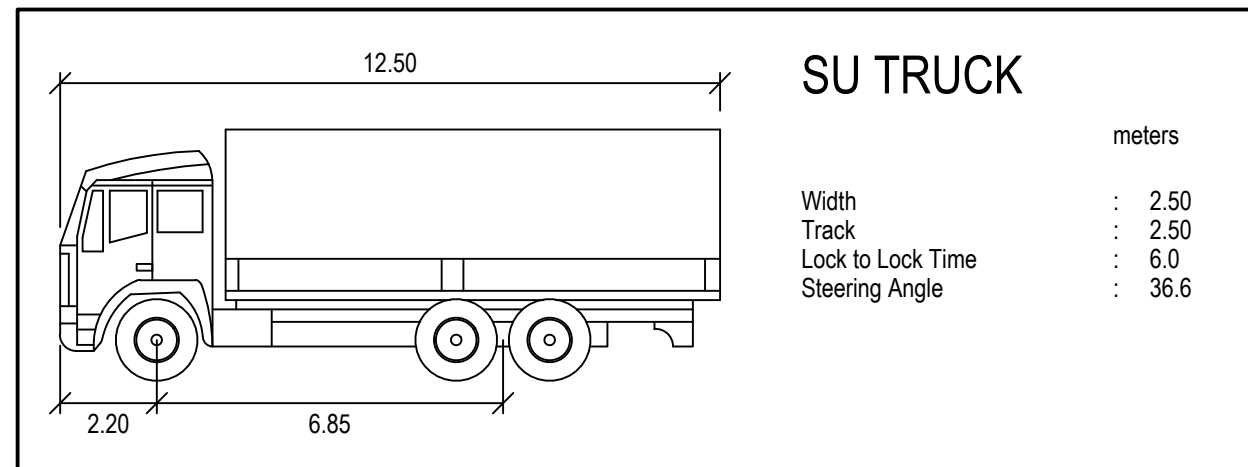

DESIGN VEHICLE

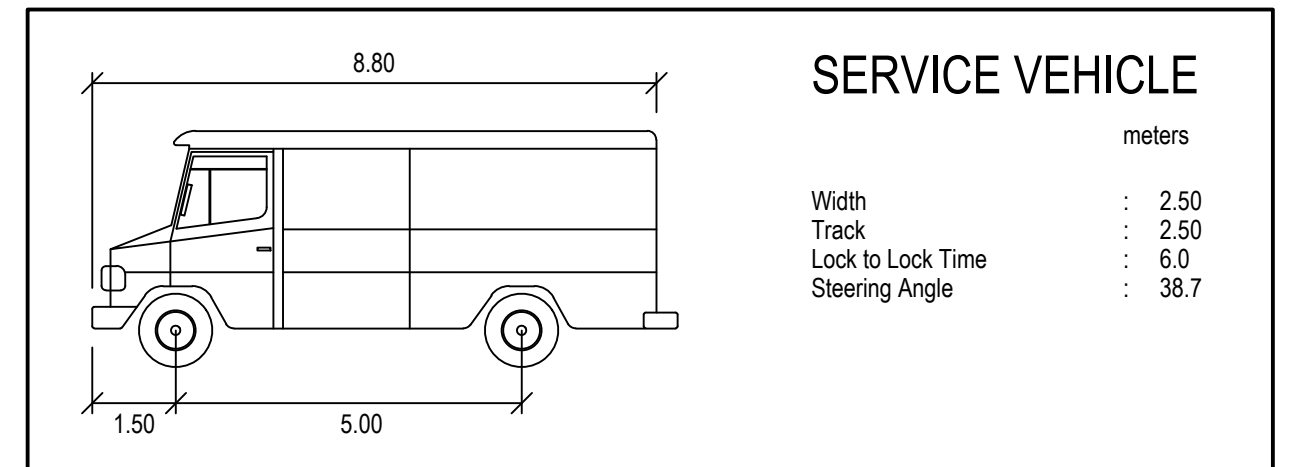

Issue	Description	Date
05	UPDATED DA ISSUE	04/11/2019
04	UPDATED DA ISSUE	25/10/2019
03	UPDATED DA ISSUE	04/10/2019
02	FINAL ISSUE	10/05/2018
01	DRAFT ISSUE	10/04/2018

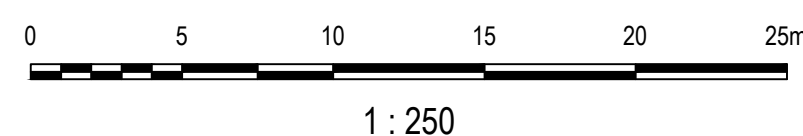

Status	PRELIMINARY ONLY NOT TO BE USED FOR CONSTRUCTION	
Scales	1 : 250	Current Issue Signatures
Original Size	A1	Drawn A. CARDERO
Height Datum	AHD	Designed J. WOOD
Grid	MGA	Checked J. HEYDON
Filename:	C-b2c2-414-10006310-nsd-TurningPathsSheet3.dwg	

Project	SHELL COVE PRECINCT B2 AND C2	
Title	TURNING PATHS SHEET 3	

Arcadis Australia Pacific Pty Limited Level 16, 580 George Street SYDNEY NSW 2000 ABN 76 104 485 289 Tel No: +61 2 8907 9000 Fax No: +61 2 8907 9001 arcadis.com		
Drawing No.	Project No.	Issue
C-B2C2-414	10006310	05