
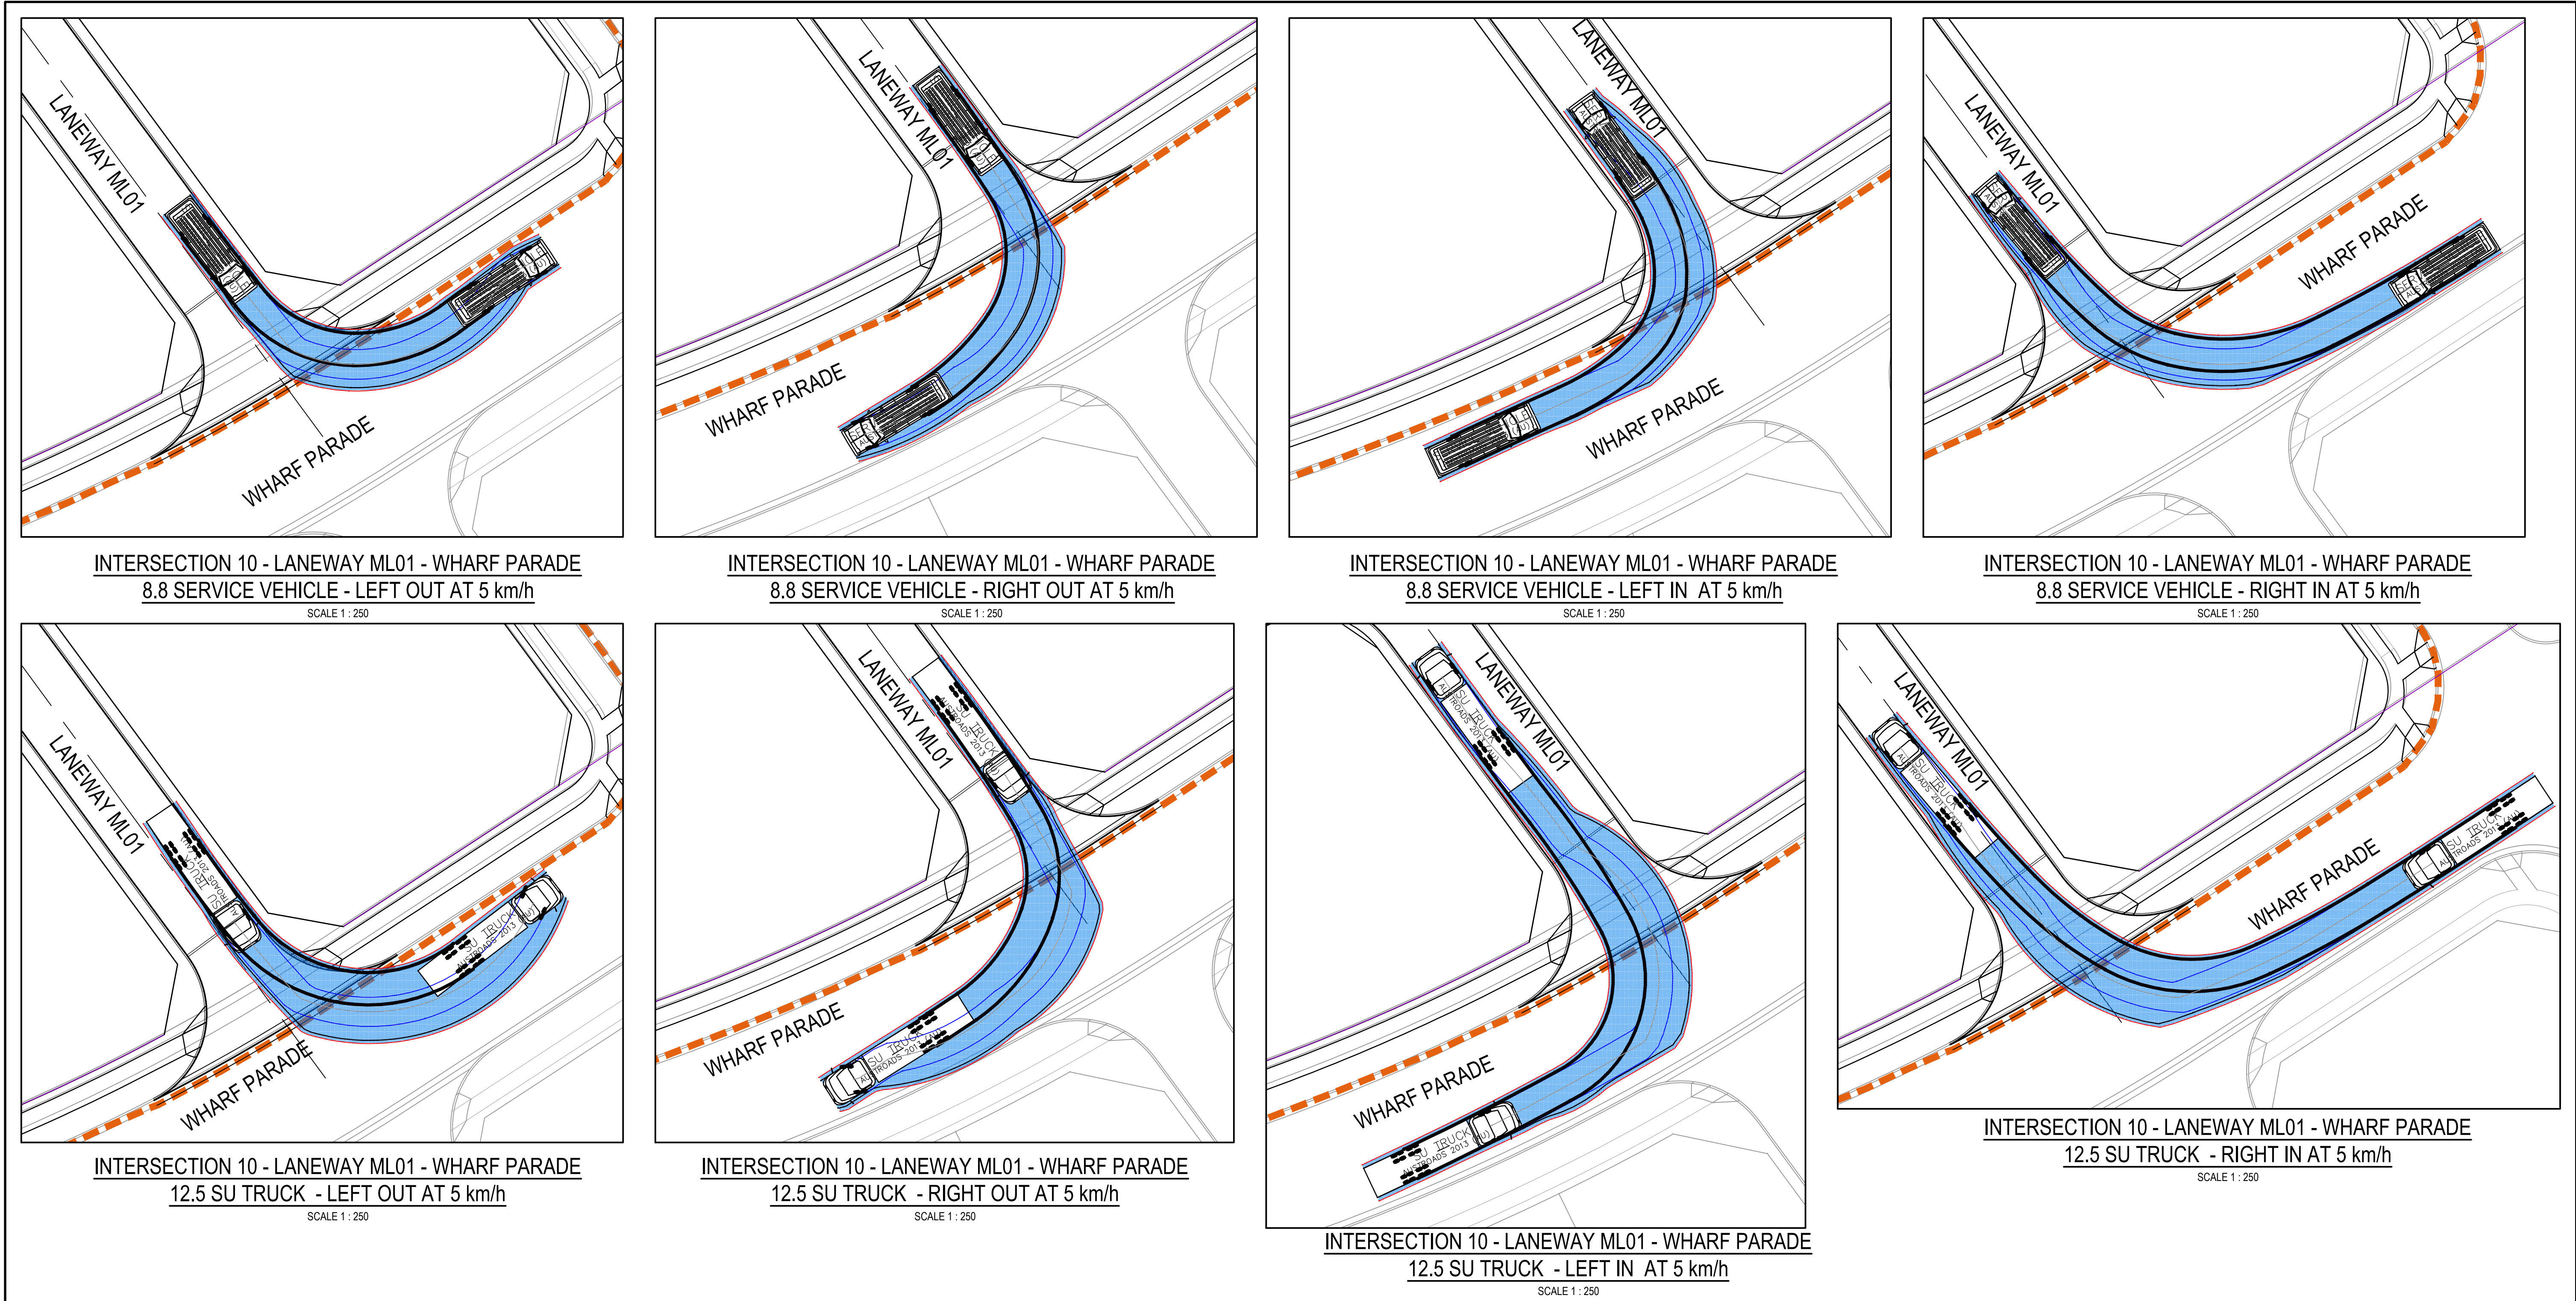


Issue	Description	Date
05	UPDATED DA ISSUE	04/11/2019
04	UPDATED DA ISSUE	25/10/2019
03	UPDATED DA ISSUE	04/10/2019
02	FINAL ISSUE	10/05/2018
01	DRAFT ISSUE	10/04/2018

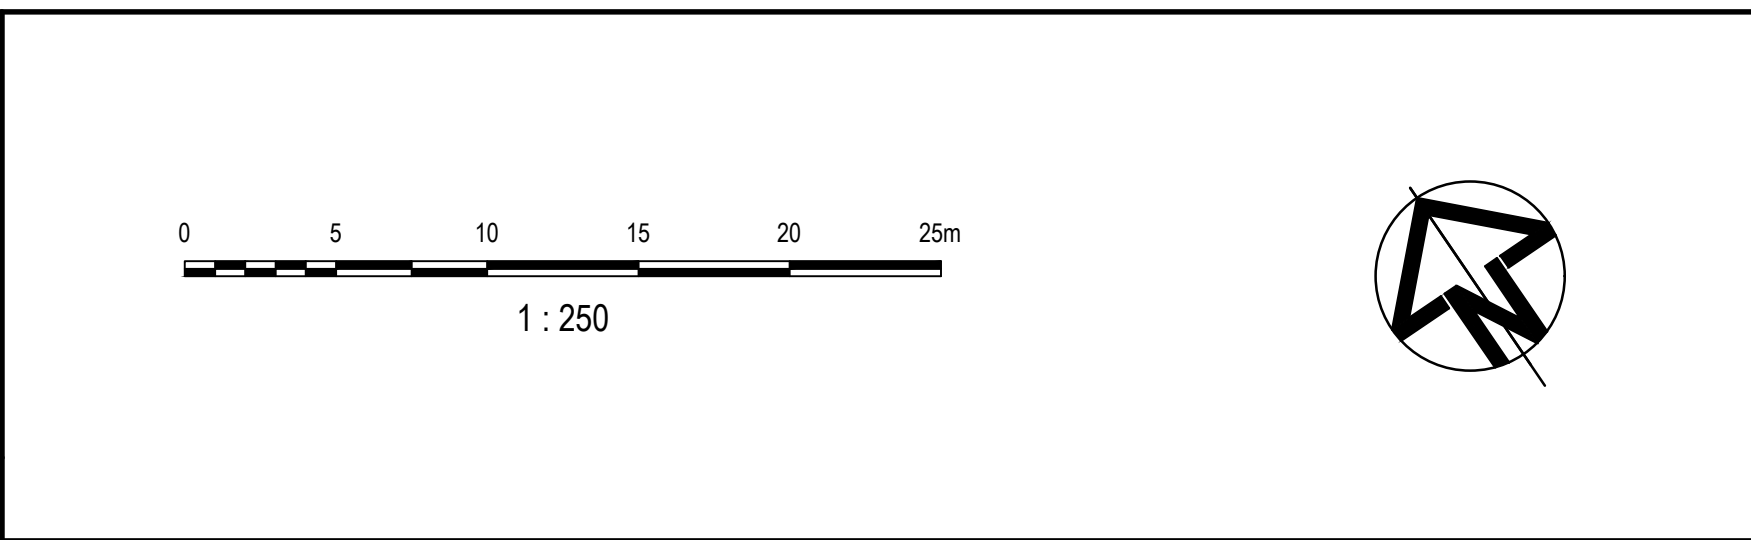

Status	PRELIMINARY ONLY NOT TO BE USED FOR CONSTRUCTION	
Scales	1 : 250	Current Issue Signatures
Original Size	A1	Drawn A. CARDERO
Height Datum	AHD	Designed J. WOOD
Grid	MGA	Checked J. HEYDON
Filename	C-b2c2-422-10006310-nsd-TurningPathsSheet11.dwg	

Project	SHELL COVE PRECINCT B2 AND C2	
Title	TURNING PATHS SHEET 11	

Arcadis Australia Pacific Pty Limited
Level 16, 550 George Street
SYDNEY NSW 2000
ABN 76 104 485 289
Tel No: +61 2 8907 9000
Fax No: +61 2 8907 9001
arcadis.com

Drawing No. | Project No. | Issue

C-B2C2-422-10006310 - 05