



04	UPDATED DA ISSUE	25/10/2019
03	UPDATED DA ISSUE	04/10/2019
02	FINAL ISSUE	10/05/2018
01	DRAFT ISSUE	10/04/2018
Issue	Description	Date

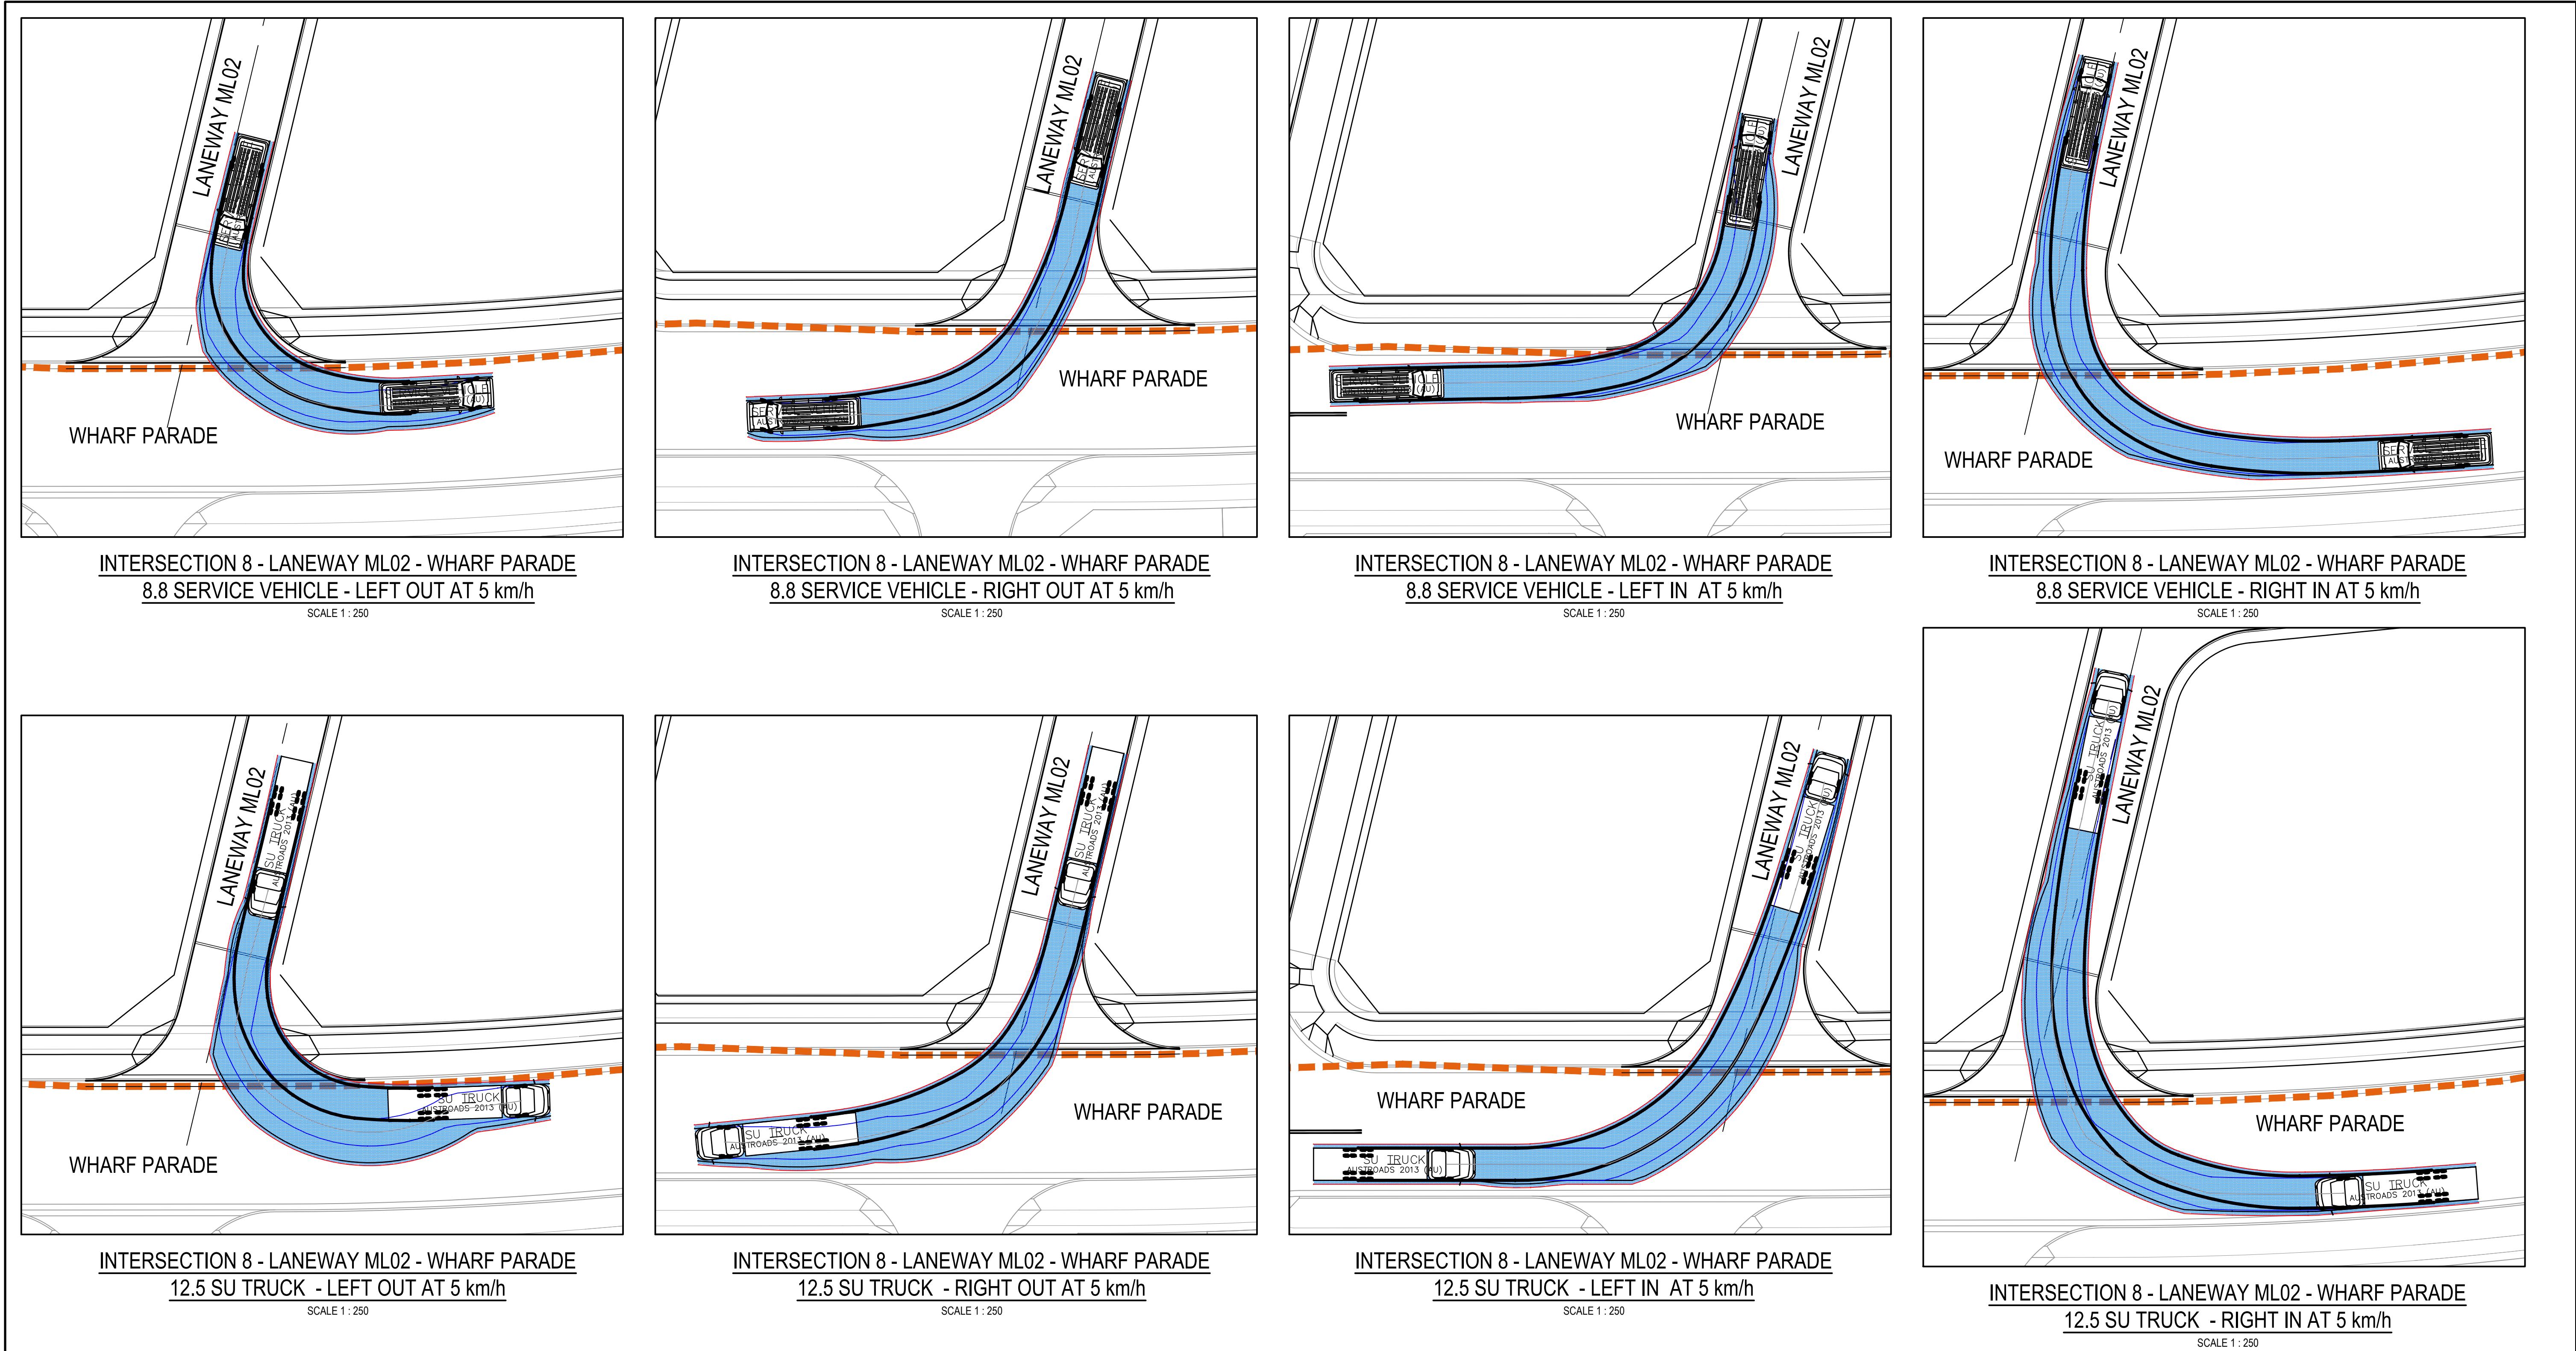

Status	PRELIMINARY ONLY NOT TO BE USED FOR CONSTRUCTION	
Scales	1 : 250	Current Issue Signatures
Original Size	A1	Drawn A. CARDERO
Height Datum	AHD	Designed J. WOOD
Grid	MGA	Checked J. HEYDON
Filename:	C-b2c2-420-10006310-nsd-TurningPathsSheet9.dwg	
Approved	J. HEYDON	

Project	SHELL COVE PRECINCT B2 AND C2	
Title	TURNING PATHS SHEET 9	

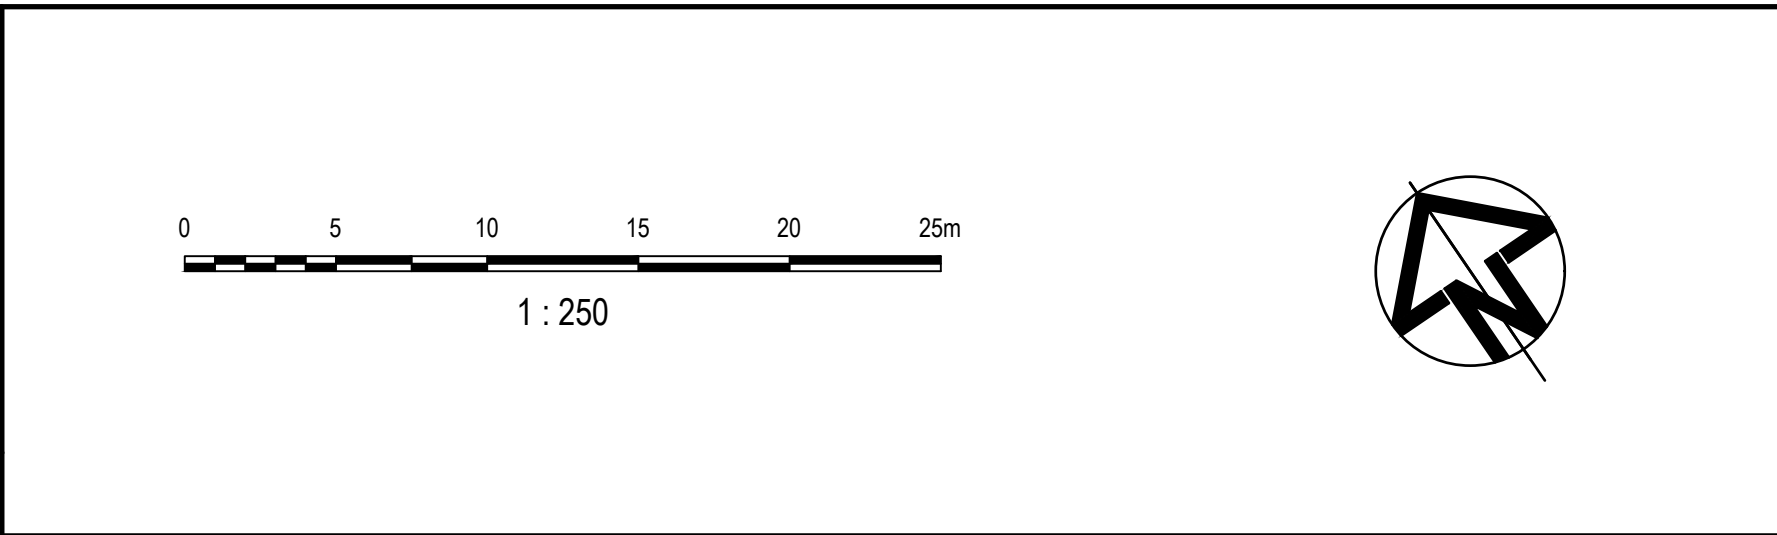

Arcadis Australia Pacific Pty Limited
Level 16, 580 George Street
SYDNEY NSW 2000
ABN 76 104 485 289
Tel No: +61 2 8907 9000
Fax No: +61 2 8907 9001
arcadis.com

Drawing No.	Project No.	Issue
C-B2C2-420	10006310	04