

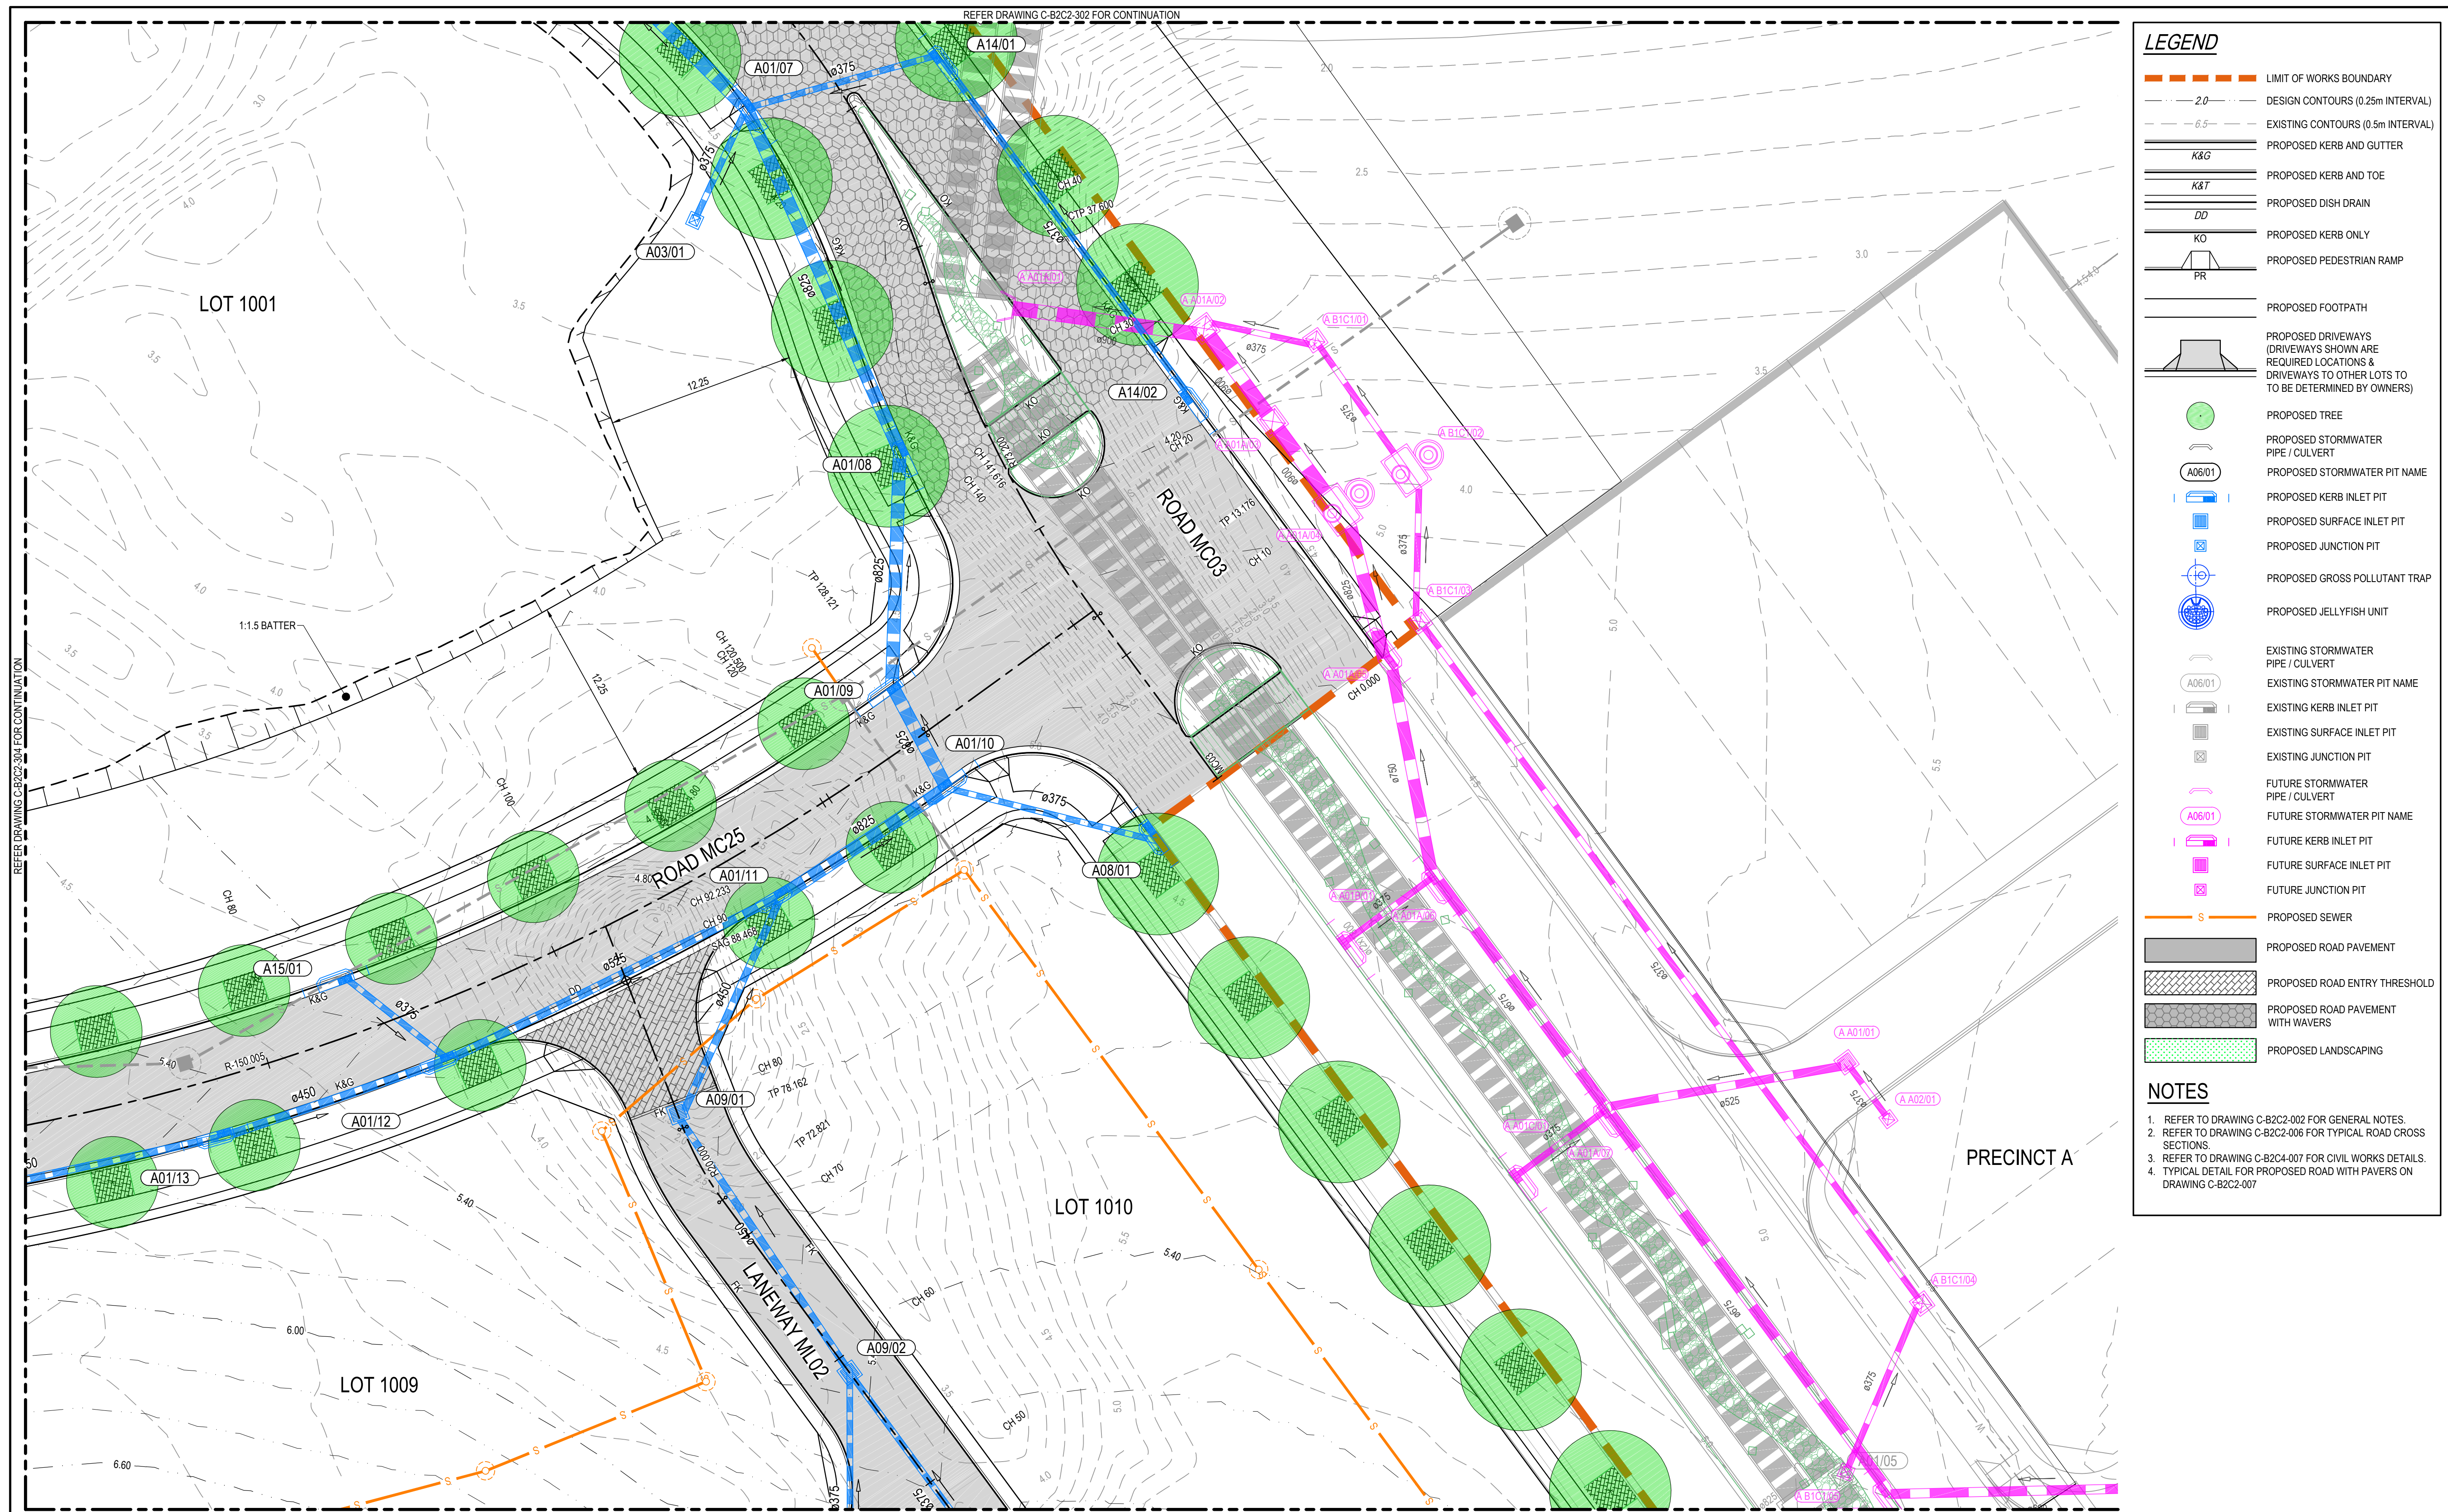


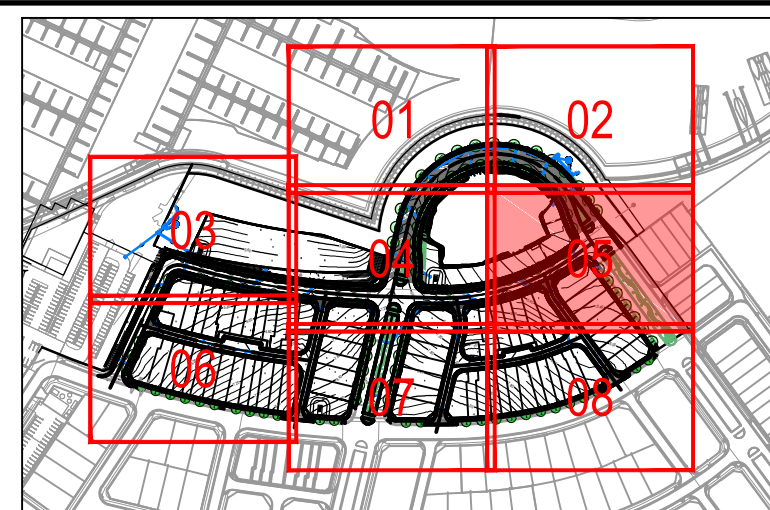

05	UPDATED DA ISSUE	04/11/2019
04	UPDATED DA ISSUE	25/10/2019
03	UPDATED DA ISSUE	04/10/2019
02	FINAL ISSUE	10/05/2018
01	DRAFT ISSUE	10/04/2018
Issue	Description	Date

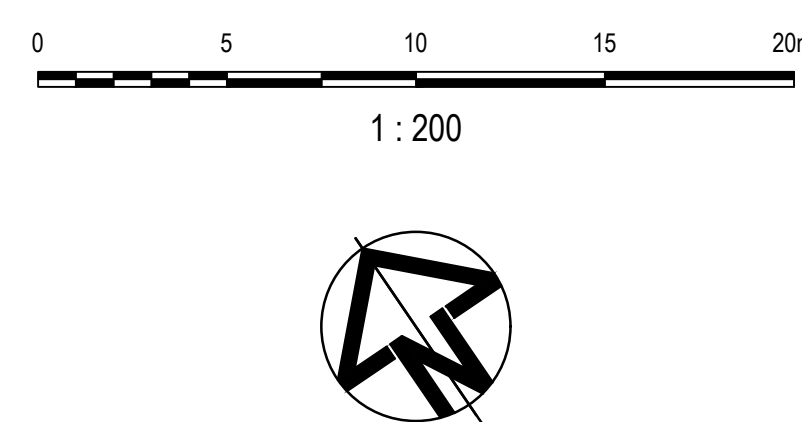

Status		PRELIMINARY ONLY NOT TO BE USED FOR CONSTRUCTION	
Scales	1 : 200	Current Issue Signatures	
		Drawn A. CARDEÑO	
Original Size	A1	Designed J. WOOD	
Height Datum	AHD	Checked J. HEYDON	
Grid	MGA	Approved J. HEYDON	

File path: \\305-10006310-nsd-CivilWorksAndStormwaterDrainagePlans\Sh...

Project	SHELL COVE PRECINCT B2 AND C2
Title	CIVIL WORKS AND STORMWATER DRAINAGE PLANS SHEET 5