


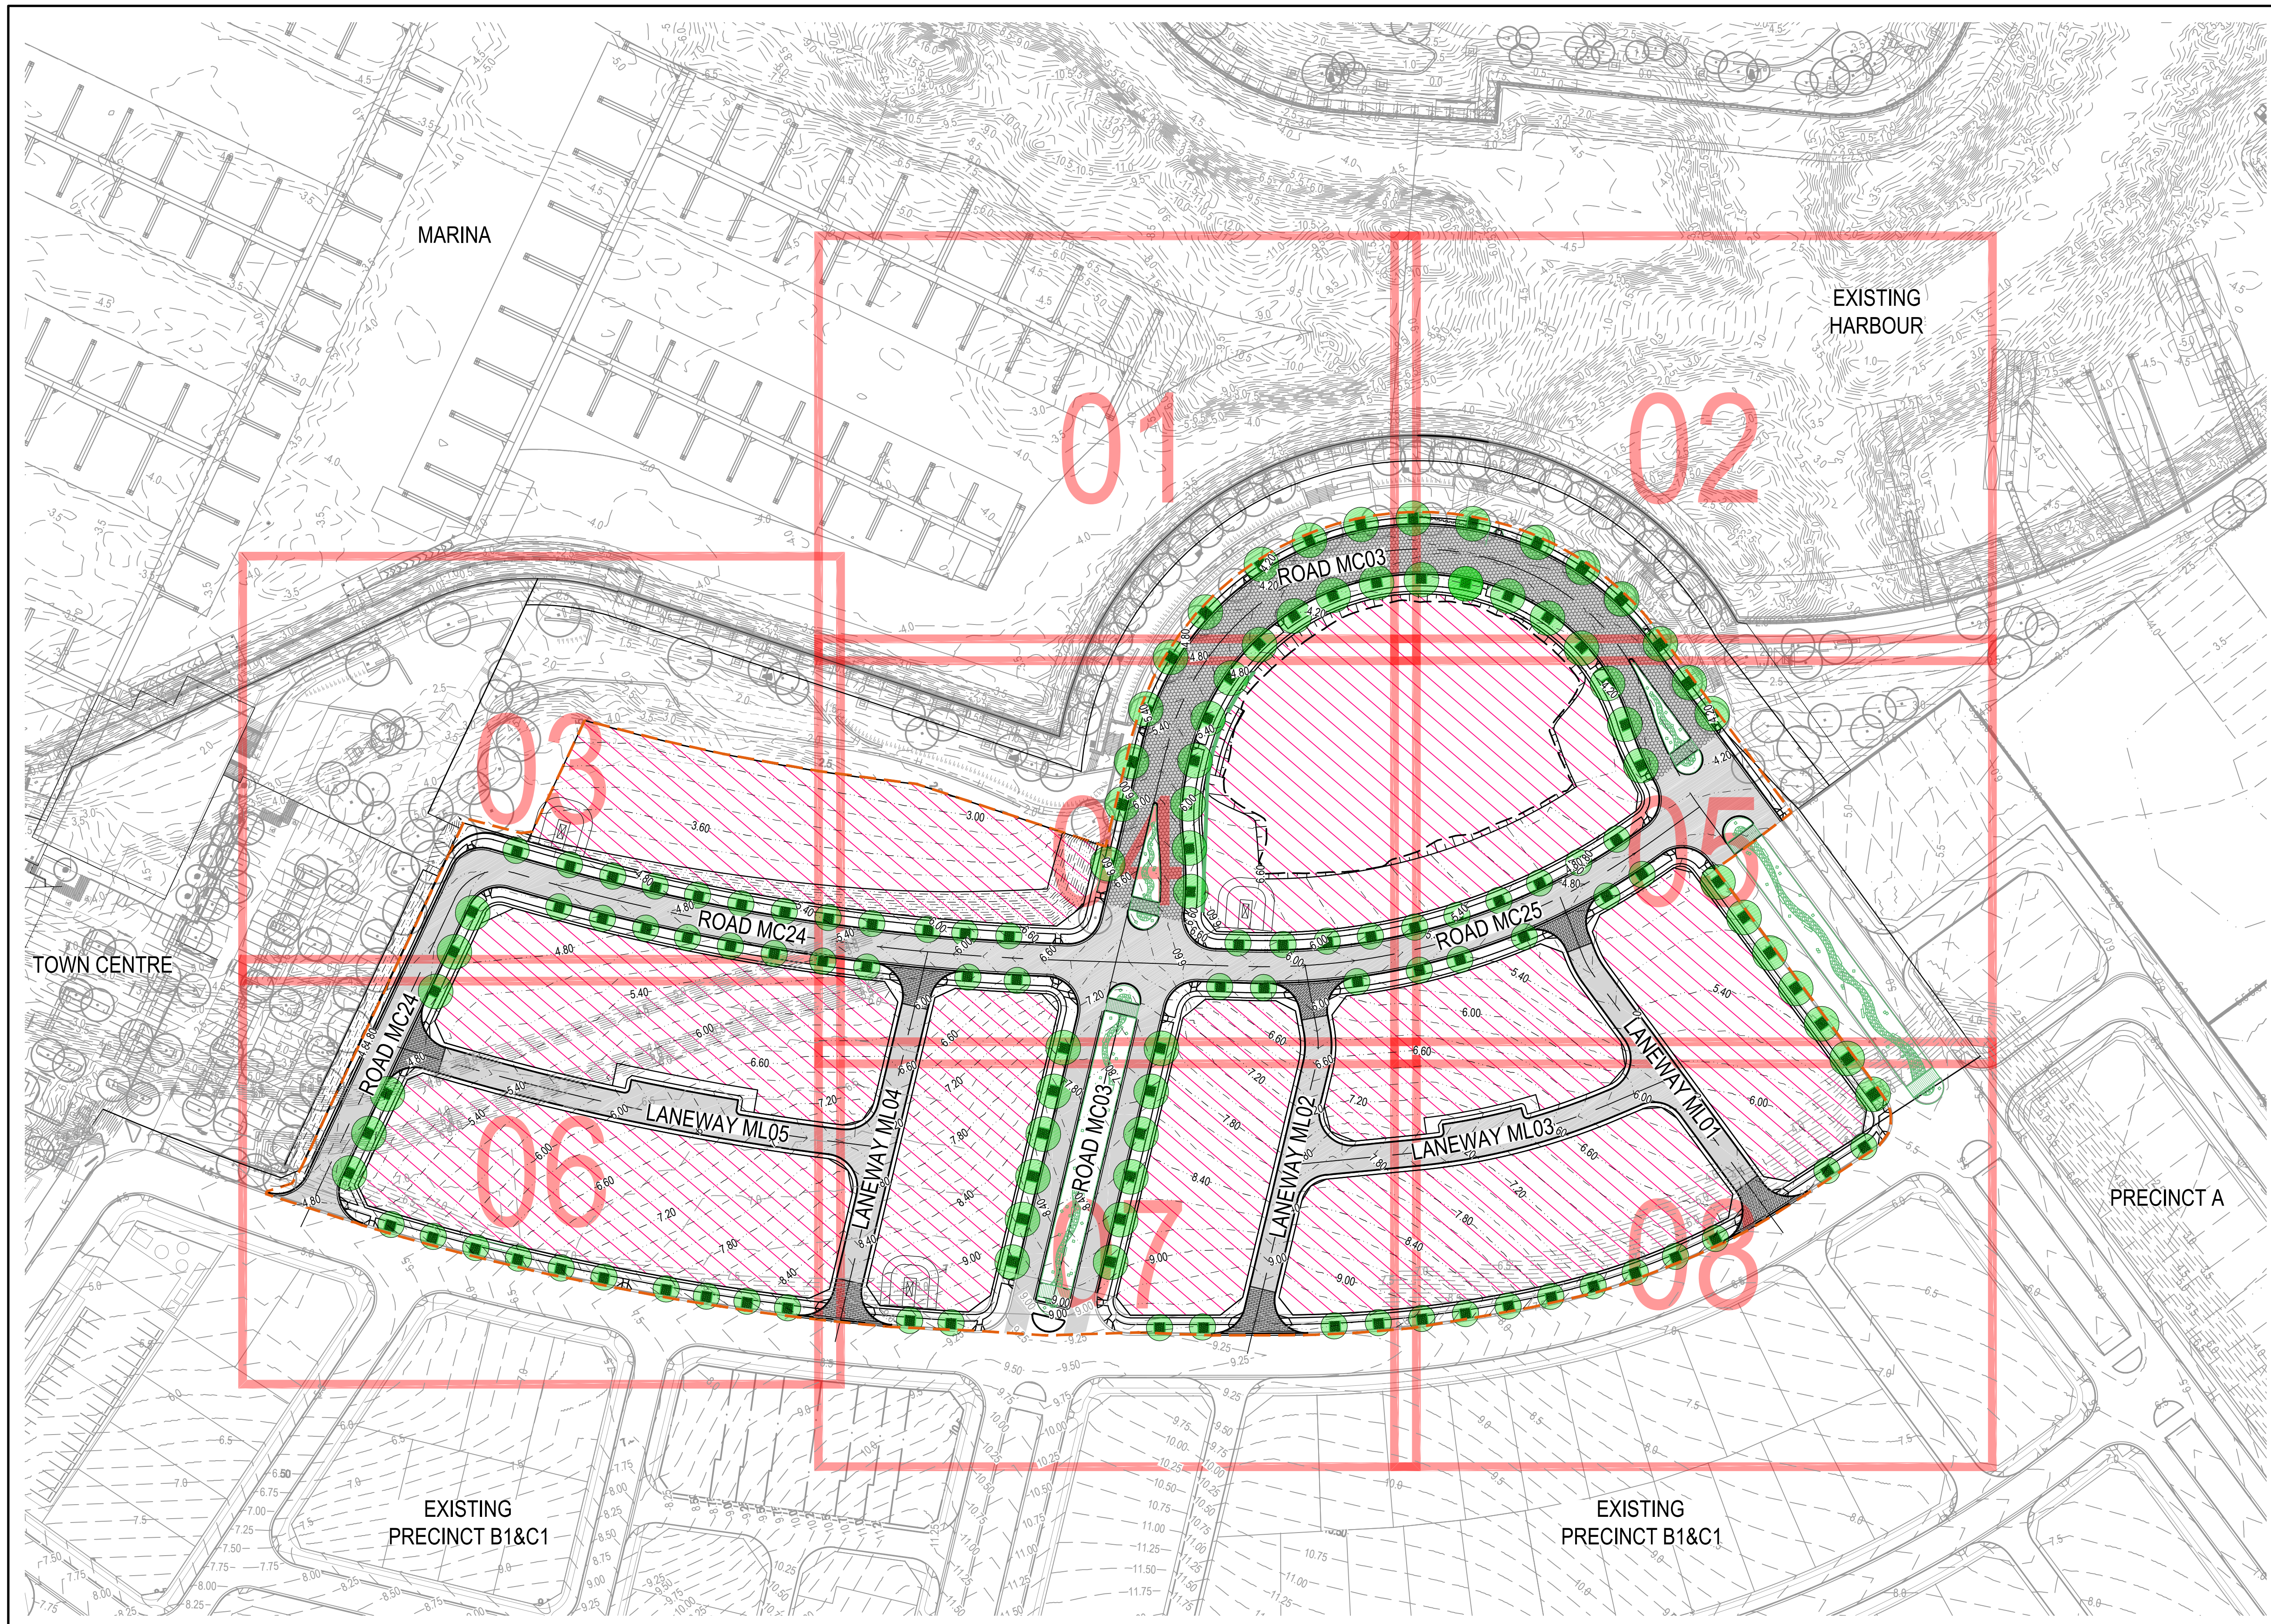

LEGEND

----- PROPOSED LIMIT OF WORKS BOUNDARY

HATCH DENOTES EXTENT OF PROPOSED SUPERLOTS. SUPERLOTS ARE SUBJECT TO SEPARATE DA PROPOSAL FOR SUBDIVISION.

Issue	Description	Date
05	UPDATED DA ISSUE	04/11/2019
04	UPDATED DA ISSUE	25/10/2019
03	UPDATED DA ISSUE	04/10/2019
02	FINAL ISSUE	10/05/2018
01	DRAFT ISSUE	10/04/2018

0 15 30 45 60 75m

1 : 750

Client

**FRASERS
PROPERTY**

Status
**PRELIMINARY ONLY
NOT TO BE USED FOR CONSTRUCTION**

Scales	1 : 750	Current Issue Signatures
Original Size	A1	Drawn A. CARDERO
Height	AHD	Designed J. WOOD
Datum	MGA	Checked J. HEYDON
Grid		Approved J. HEYDON
Filename:	C:\b2c2-005-10006310-nsd-GeneralArrangementPlan.dwg	

Project

**SHELL COVE
PRECINCT B2 AND C2**

Title

**GENERAL ARRANGEMENT
PLAN**

ARCADIS

Arcadis Australia Pacific Pty Limited
Level 16, 580 George Street
SYDNEY NSW 2000
ABN 76 104 485 289
Tel No: +61 2 8907 9000
Fax No: +61 2 8907 9001
arcadis.com

Drawing No. Project No. Issue
C-B2C2-005- 10006310 - 05