


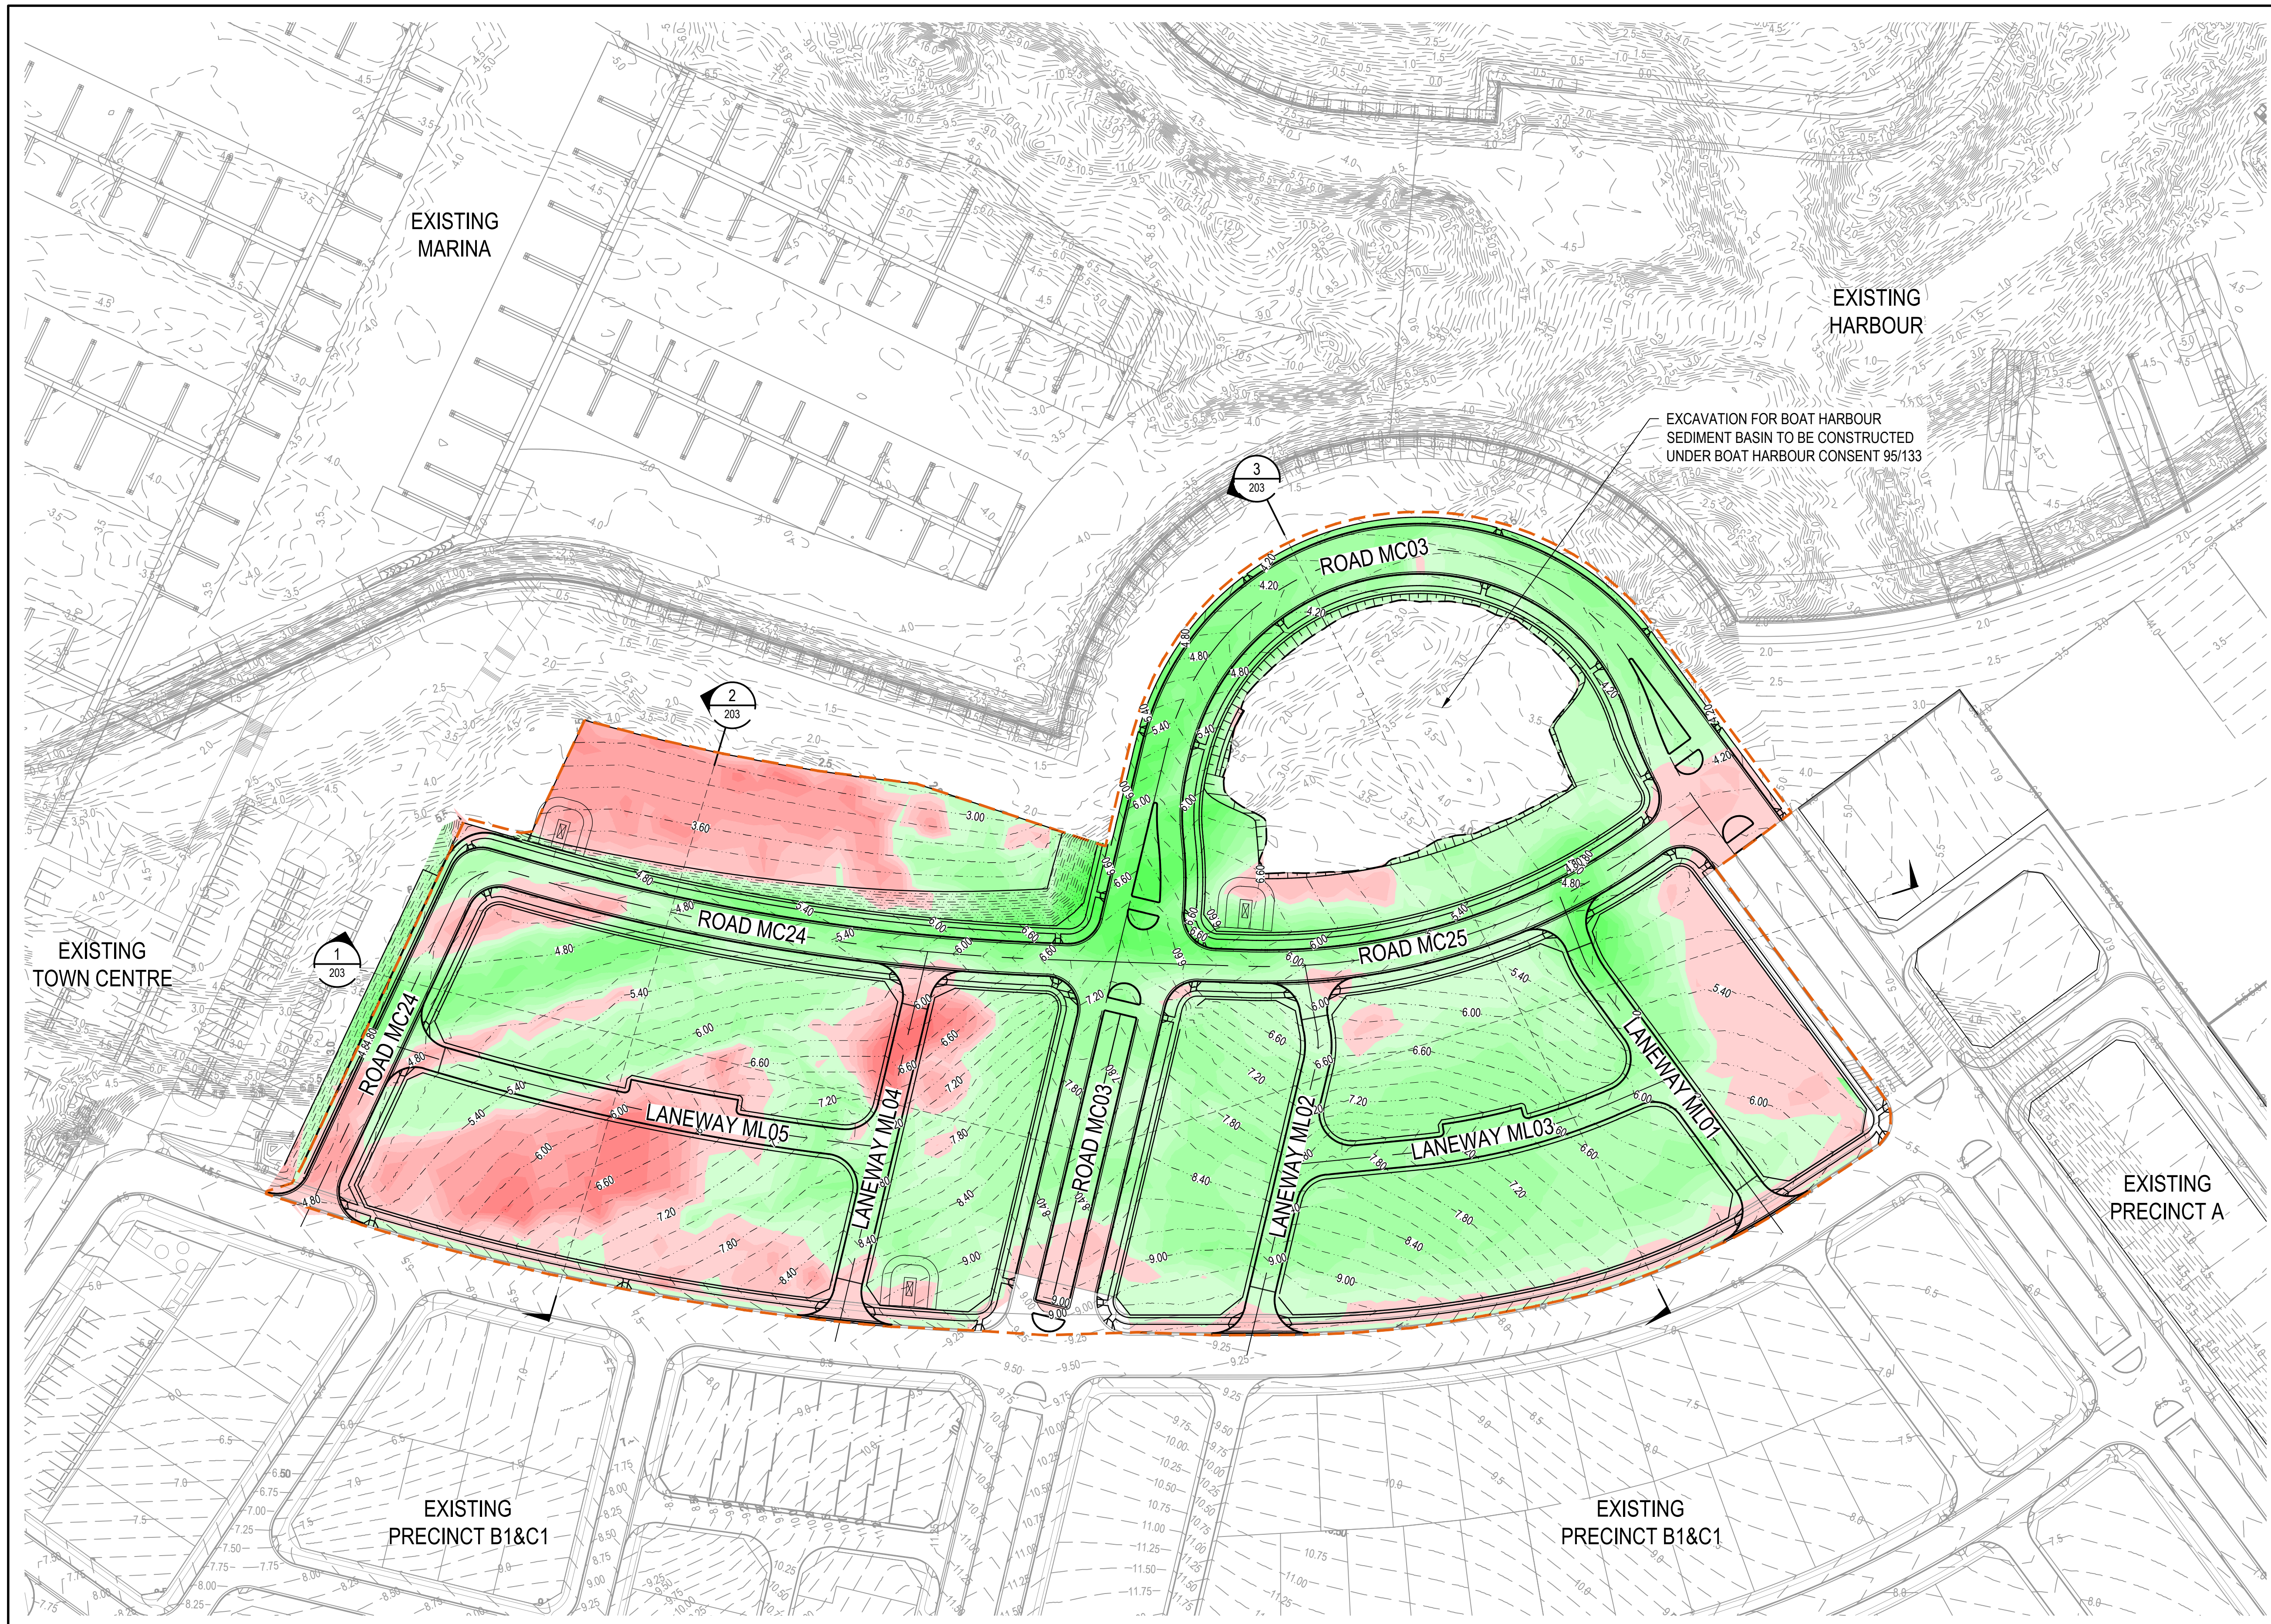

CUT AND FILL LEGEND
- - - - - PROPOSED LIMIT OF WORKS BOUNDARY
- - - - - 2.0 - - - DESIGN CONTOURS (0.25M INTERVAL)
- - - - - -2.0 - - - EXISTING CONTOURS

DEPTH RANGE LEGEND

LOWER	UPPER	DEPTH OF CUT
-99999	to -3.5	
-3.5	to -3	
-3	to -2.5	
-2.5	to -2	
-2	to -1.5	
-1.5	to -1	
-1	to -0.5	
-0.5	to 0.00	
0.000	to .5	
.5	to 1.0	
1.0	to 1.5	DEPTH OF CUT
1.5	to 2	
2	to 2.5	
2.5	to 3	
3	to 3.5	
3.5	to 9999	

FILL 37,500 m³
CUT 9,900 m³
BALANCE = 27,600 m³

NOTES
VOLUMES CALCULATED BASED ON THE FOLLOWING ASSUMPTIONS:
1. VOLUME AND DEPTHS BASED ON SURVEY AVAILABLE AT DESIGN PHASE
2. CONTOURS SHOWN ARE THE PROPOSED FINISHED LEVEL.
3. HATCHING AND ESTIMATED VOLUMES SHOWN REPRESENTS THE DEPTH RANGE BETWEEN THE EXISTING TOPO/SURVEY INFORMATION AND FINISHED SURFACE LEVEL. THIS IS PRIOR TO ANY FILLING AND SURCHARGING ON SITE.
4. NO ALLOWANCE HAS BEEN MADE FOR:
- STORMWATER UTILITIES TRENCHING
- BUILDING SLABS

<table><tr><td>05</td><td>UPDATED DA ISSUE</td><td>28/10/2019</td></tr><tr><td>04</td><td>UPDATED DA ISSUE</td><td>25/10/2019</td></tr><tr><td>03</td><td>UPDATED DA ISSUE</td><td>04/10/2019</td></tr><tr><td>02</td><td>FINAL ISSUE</td><td>10/05/2018</td></tr><tr><td>01</td><td>DRAFT ISSUE</td><td>10/04/2019</td></tr><tr><td>Issue</td><td>Description</td><td>Date</td></tr></table>	05	UPDATED DA ISSUE	28/10/2019	04	UPDATED DA ISSUE	25/10/2019	03	UPDATED DA ISSUE	04/10/2019	02	FINAL ISSUE	10/05/2018	01	DRAFT ISSUE	10/04/2019	Issue	Description	Date	0 15 30 45 60 75m 1 : 750	Client Status PRELIMINARY ONLY NOT TO BE USED FOR CONSTRUCTION Scales 1 : 750 Original Size A1 Height Datum AHD Grid MGA Filename C:\b2c2-201-10006310-nsd-BulkEarthworksCutAndFillPlan.dwg Current Issue Signatures Drawn A. CARDENO Designed J. WOOD Checked J. HEYDON Approved J. HEYDON	Project SHELL COVE PRECINCT B2 AND C2 Title BULK EARTHWORKS CUT & FILL PLAN	 Arcadis Australia Pacific Pty Limited Level 16, 580 George Street SYDNEY NSW 2000 ABN 76 104 485 289 Tel No: +61 2 8907 9000 Fax No: +61 2 8907 9001 arcadis.com Drawing No. C-B2C2-201- Project No. 10006310 Issue 05
05	UPDATED DA ISSUE	28/10/2019																				
04	UPDATED DA ISSUE	25/10/2019																				
03	UPDATED DA ISSUE	04/10/2019																				
02	FINAL ISSUE	10/05/2018																				
01	DRAFT ISSUE	10/04/2019																				
Issue	Description	Date																				

Date Plotted: 28 Oct 2019 - 02:10PM File Name: C:\120S\data\AUS\Y01\APP04\AA006310-Shell Cove_2810-DigEng\DA-CAD\DAC-Drawings\DAC-Civil\DACAB-Precinct B2 C2\1-DA\c-b2c2-201-10006310-nsd-BulkEarthworksCutAndFillPlan.dwg