


DRAFT

PLAN OF PROPOSED SUBDIVISION
AT PRECINCT B2C2 SHELL COVE
STAGE 1

PRELIMINARY PLAN

16 OCTOBER 2019 - REV E

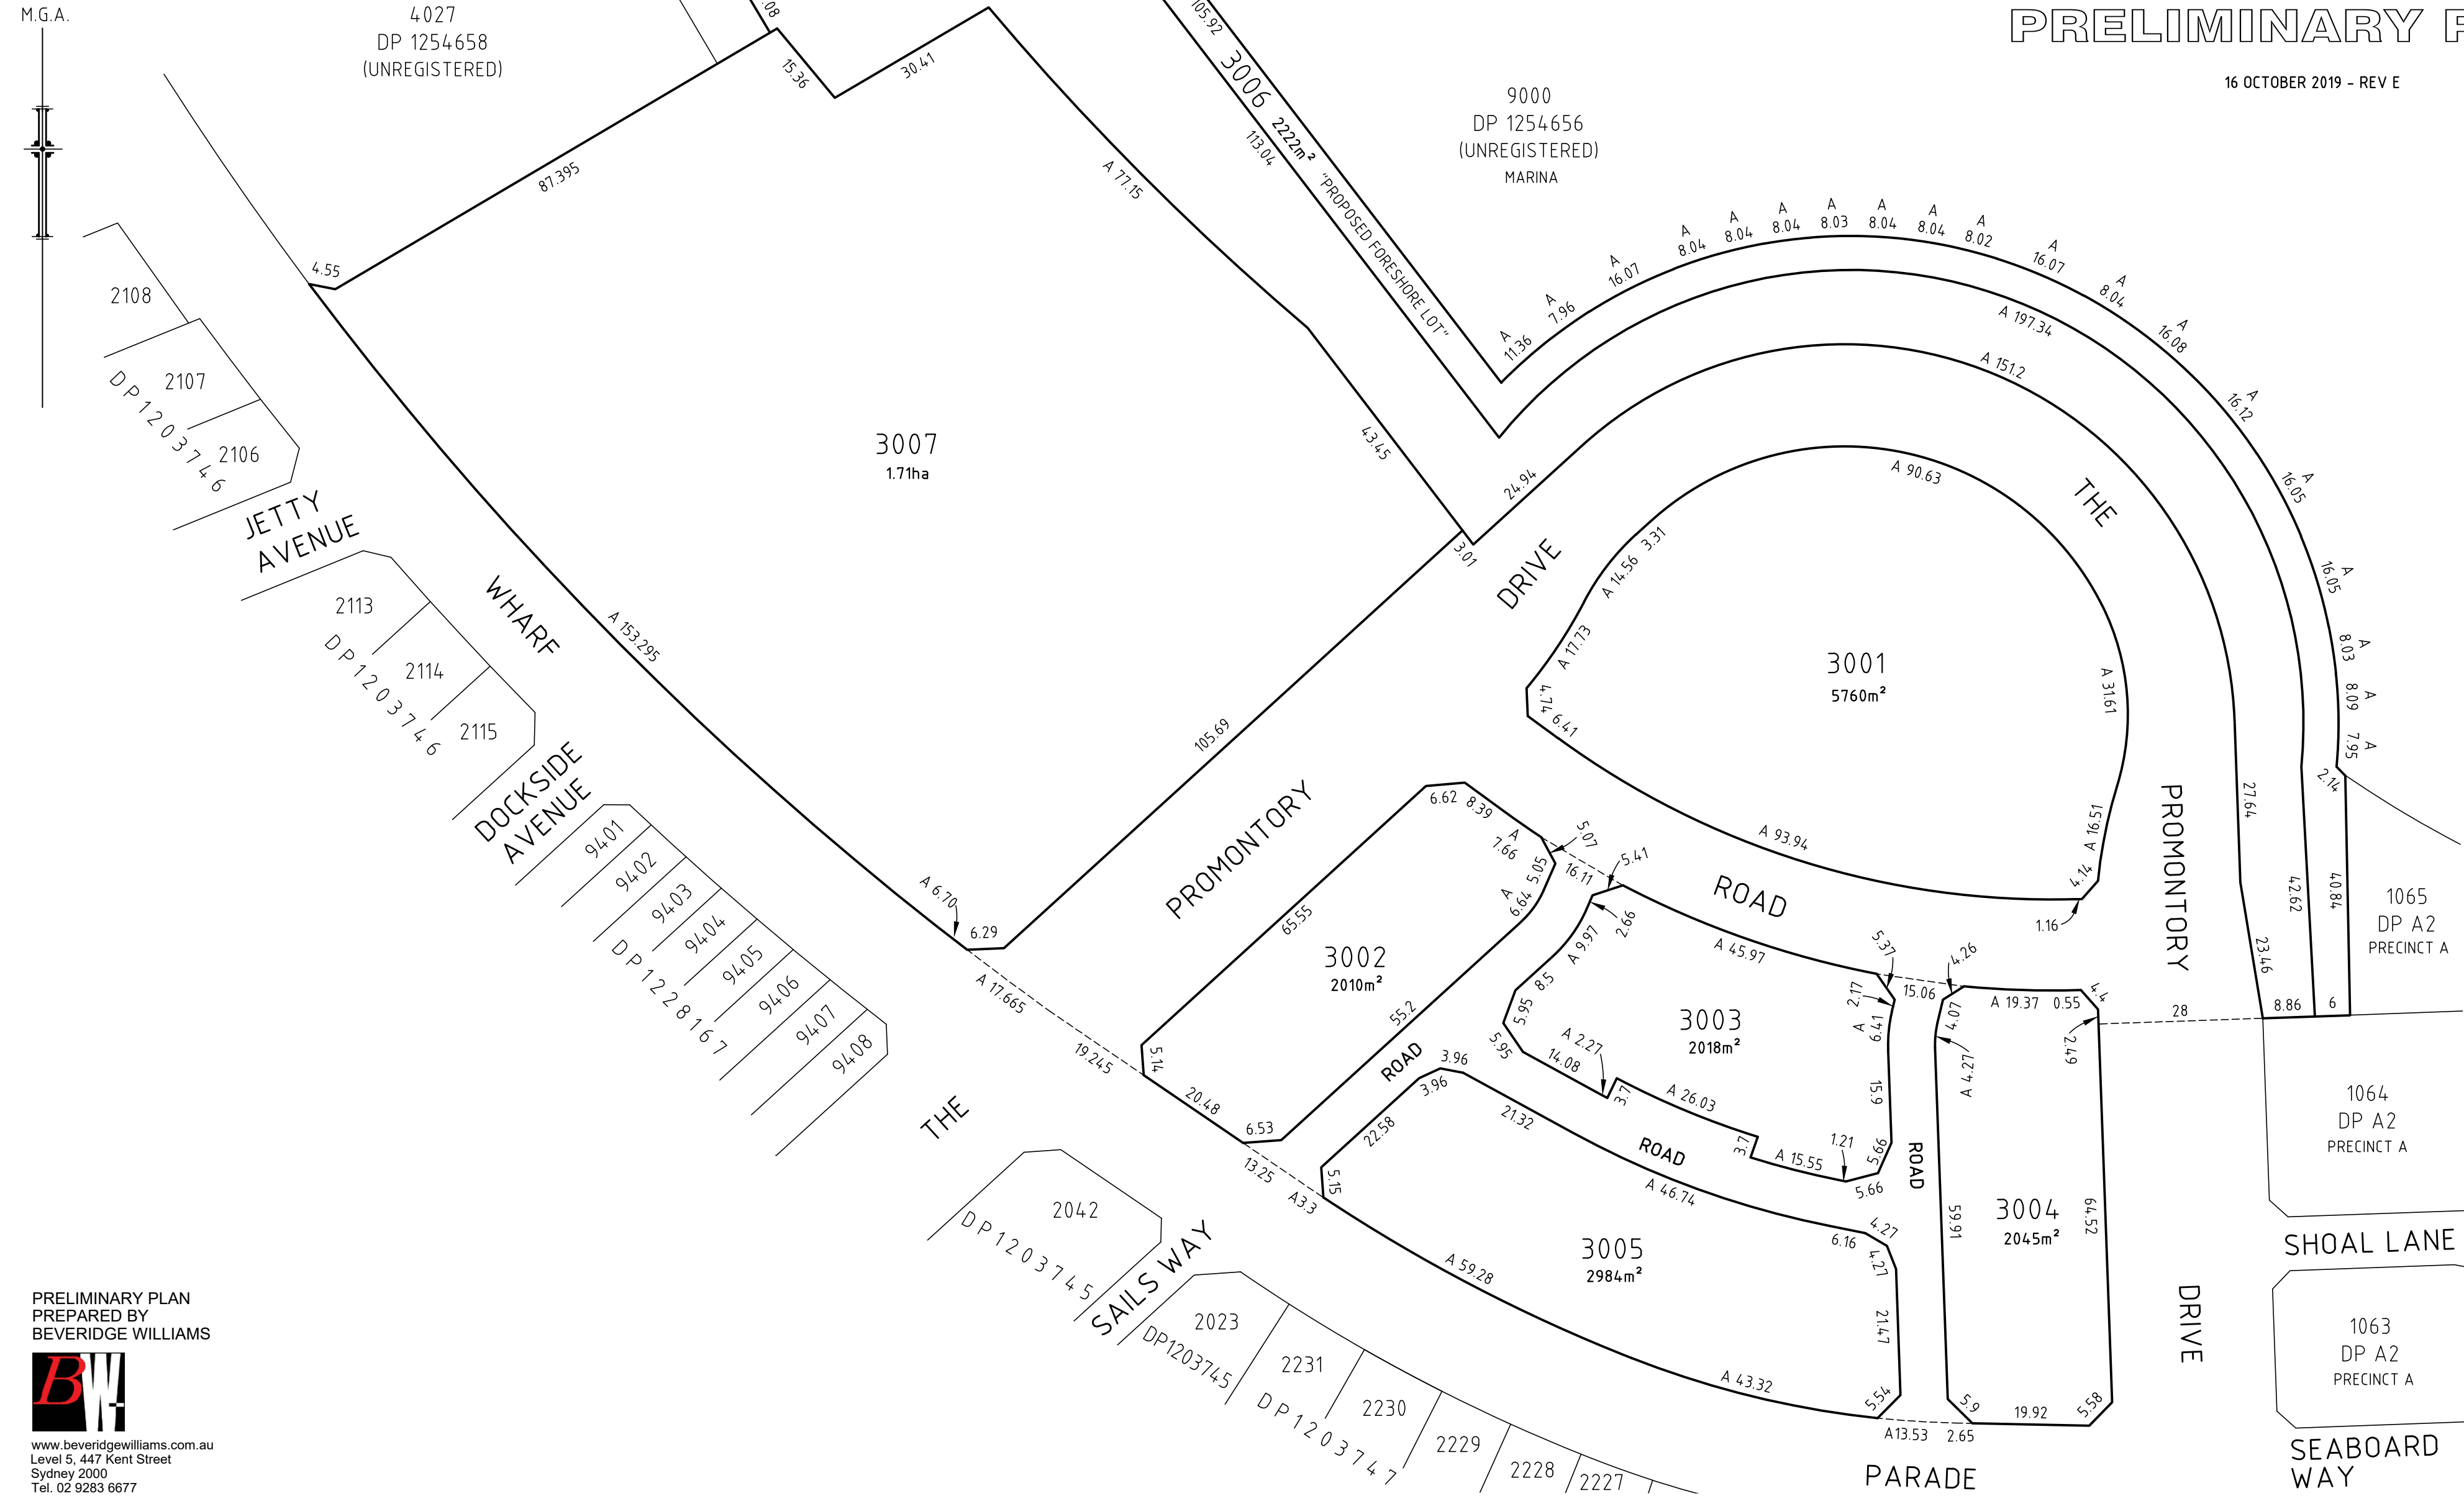

PRELIMINARY PLAN
PREPARED BY
BEVERIDGE WILLIAMS



www.beveridgewilliams.com.au
Level 5, 447 Kent Street
Sydney 2000
Tel. 02 9283 6677
sydney@bevwill.com.au

ALL AREAS ARE APPROXIMATE - TO BE REVISED
BOUNDARIES AND DIMENSIONS ARE SUBJECT TO FINAL SURVEY.


Surveyor: HANNAH MARTIN	PLAN OF SUBDIVISION OF LOT 9009 IN DP1254656 (UNREGISTERED)	LGA: SHELLHARBOUR Locality: SHELL COVE Subdivision No:	Registered	DP
Date of Survey:		Lengths are in metres. Reduction Ratio 1:800		
Surveyor's Ref: 1601522-B2C2 STG1				

DRAFT

PLAN OF PROPOSED SUBDIVISION
AT PRECINCT B2C2 SHELL COVE
STAGE 1

PRELIMINARY PLAN

16 OCTOBER 2019 - REV E

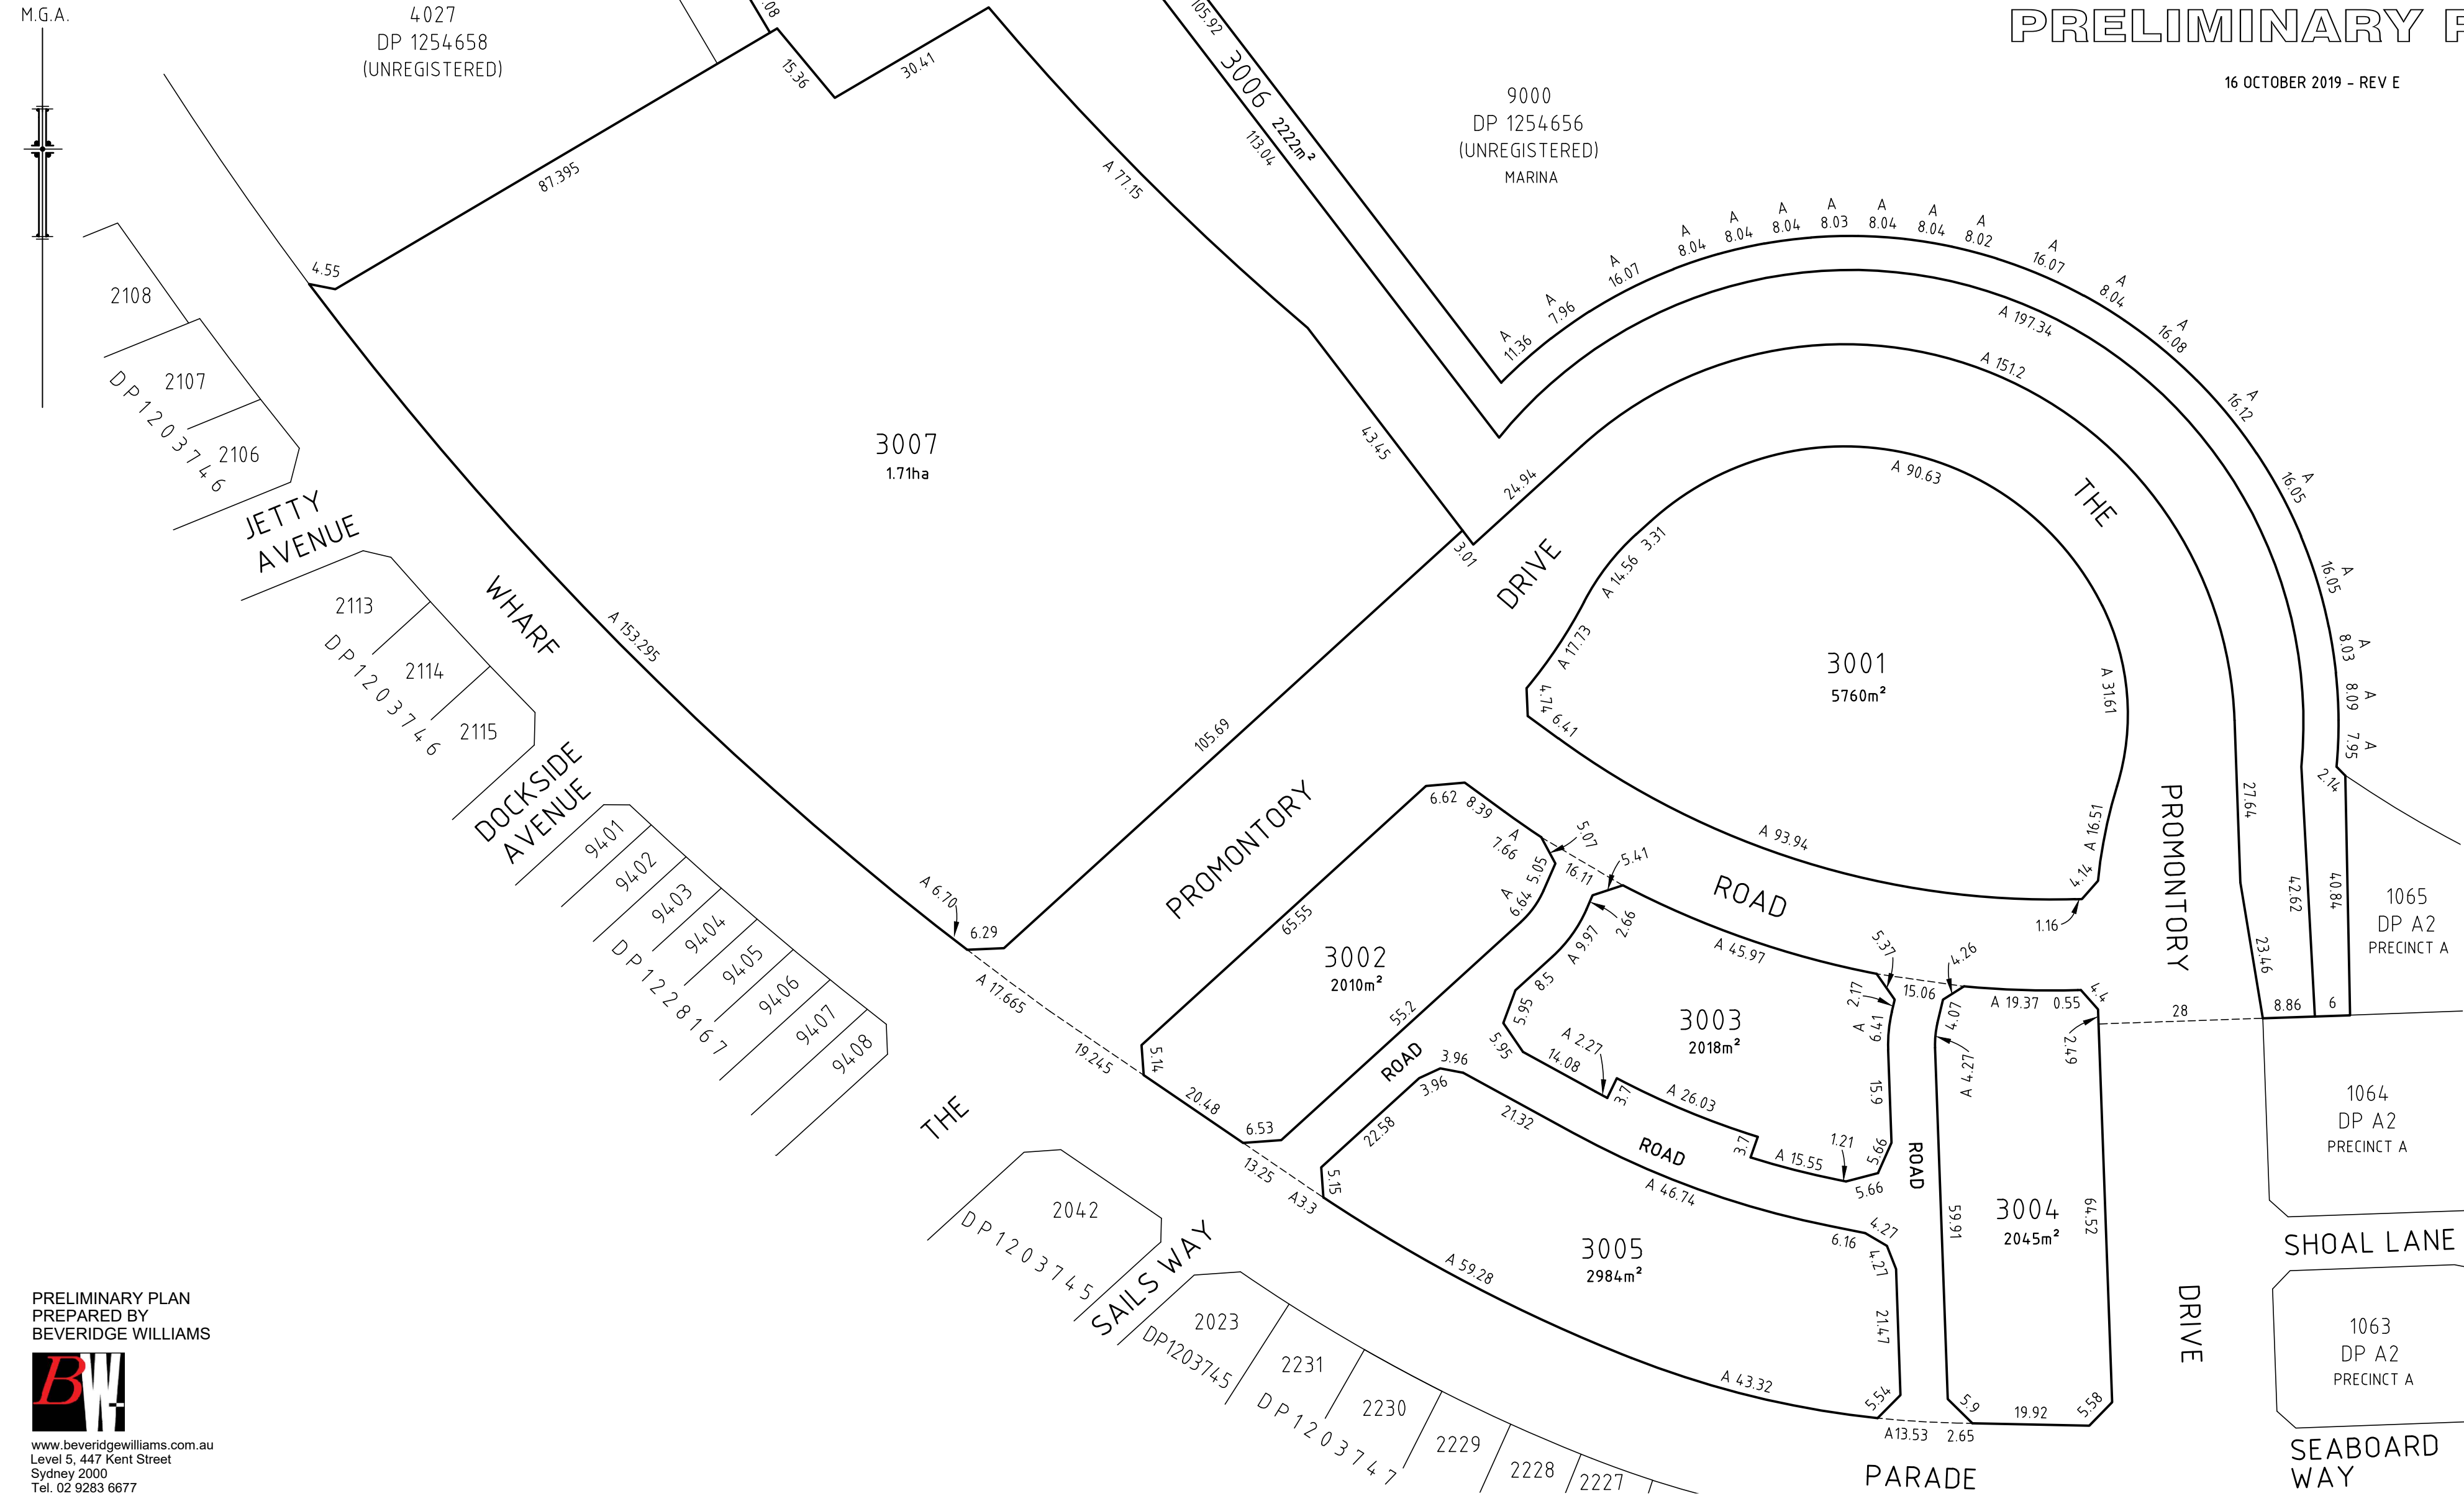

PRELIMINARY PLAN
PREPARED BY
BEVERIDGE WILLIAMS



www.beveridgewilliams.com.au
Level 5, 447 Kent Street
Sydney 2000
Tel. 02 9283 6677
sydney@bevwill.com.au

ALL AREAS ARE APPROXIMATE - TO BE REVISED
BOUNDARIES AND DIMENSIONS ARE SUBJECT TO FINAL SURVEY.


Surveyor: HANNAH MARTIN	PLAN OF SUBDIVISION OF LOT 9009 IN DP1254656 (UNREGISTERED)	LGA: SHELLHARBOUR Locality: SHELL COVE Subdivision No:	Registered	DP
Date of Survey:		Lengths are in metres. Reduction Ratio 1:800		
Surveyor's Ref: 1601522-B2C2 STG1				

DRAFT

PLAN OF PROPOSED SUBDIVISION
AT PRECINCT B2C2 SHELL COVE
STAGE 2

PRELIMINARY PLAN

14 OCTOBER 2019 - REV D

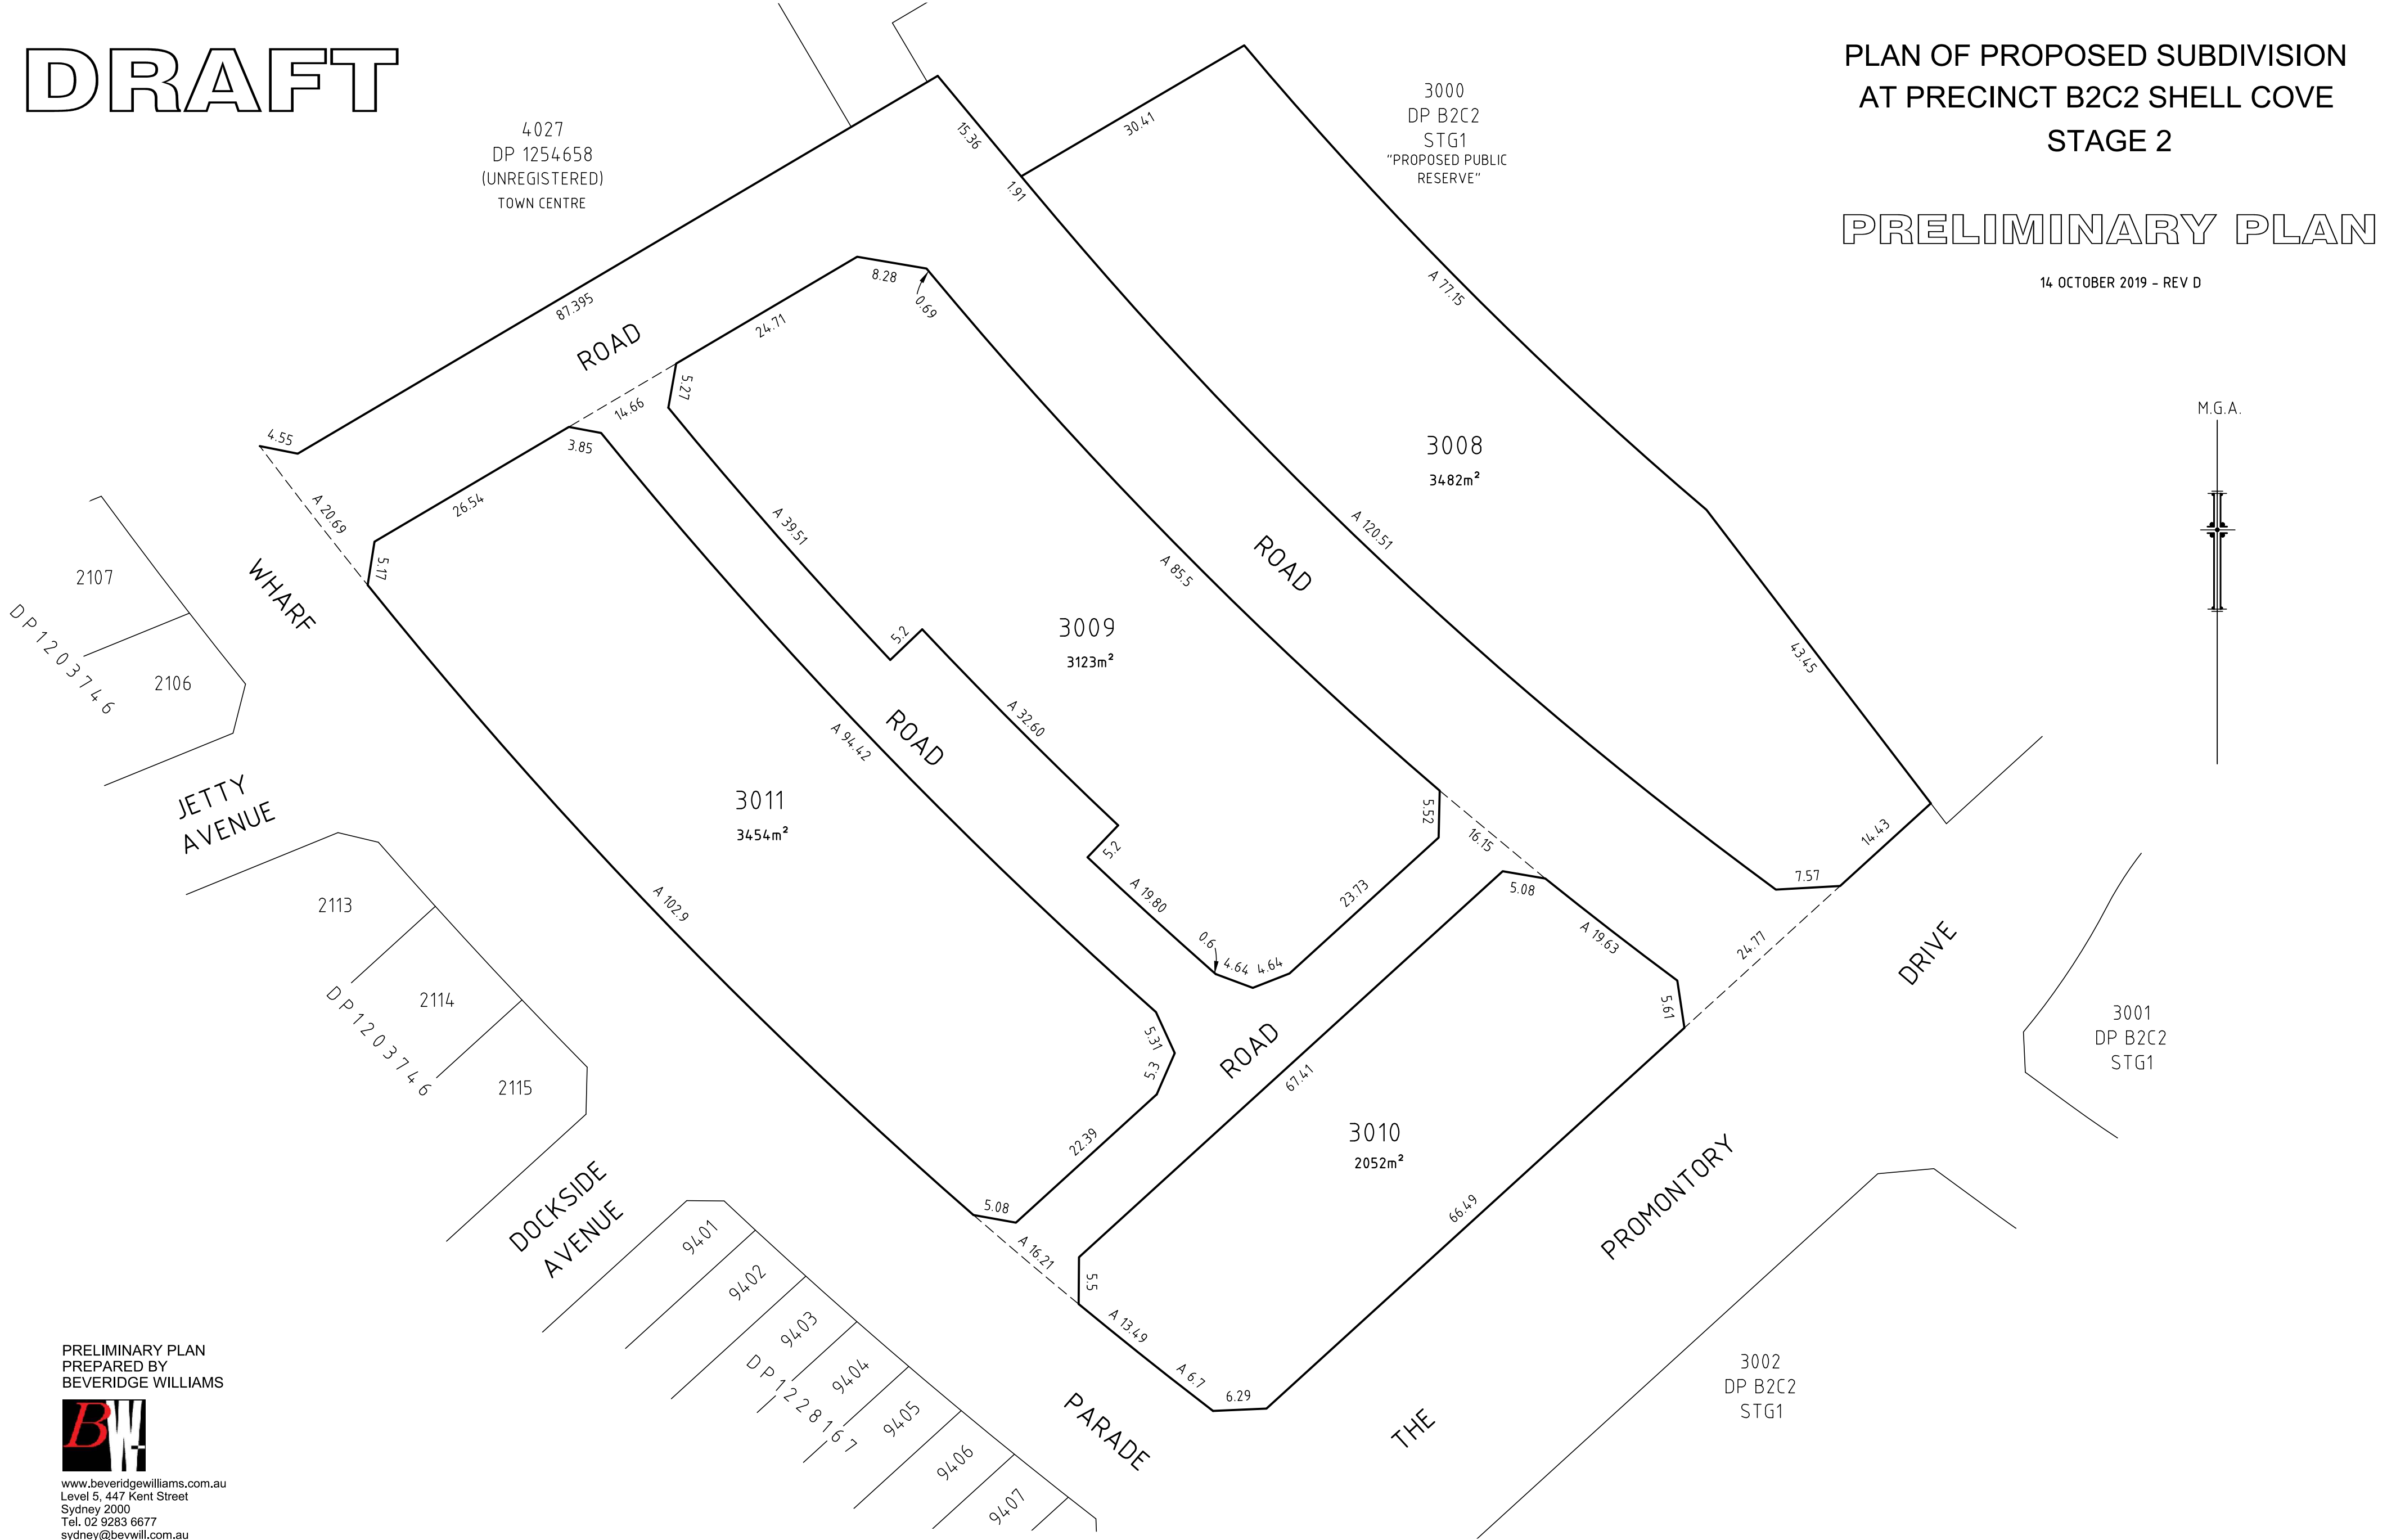

PRELIMINARY PLAN
PREPARED BY
BEVERIDGE WILLIAMS

BW

www.beveridgewilliams.com.au
Level 5, 447 Kent Street
Sydney 2000
Tel. 02 9283 6677
sydney@bevwill.com.au

ALL AREAS ARE APPROXIMATE - TO BE REVISED

BOUNDARIES AND DIMENSIONS ARE SUBJECT TO FINAL SURVEY.

Surveyor: HANNAH MARTIN	PLAN OF SUBDIVISION OF LOT 3007 ON B2C2 STG 1	LGA: SHELLHARBOUR Locality: SHELL COVE Subdivision No:	Registered	DP
Date of Survey:		Lengths are in metres. Reduction Ratio 1:500		
Surveyor's Ref: 1601522-B2C2 STG2				