

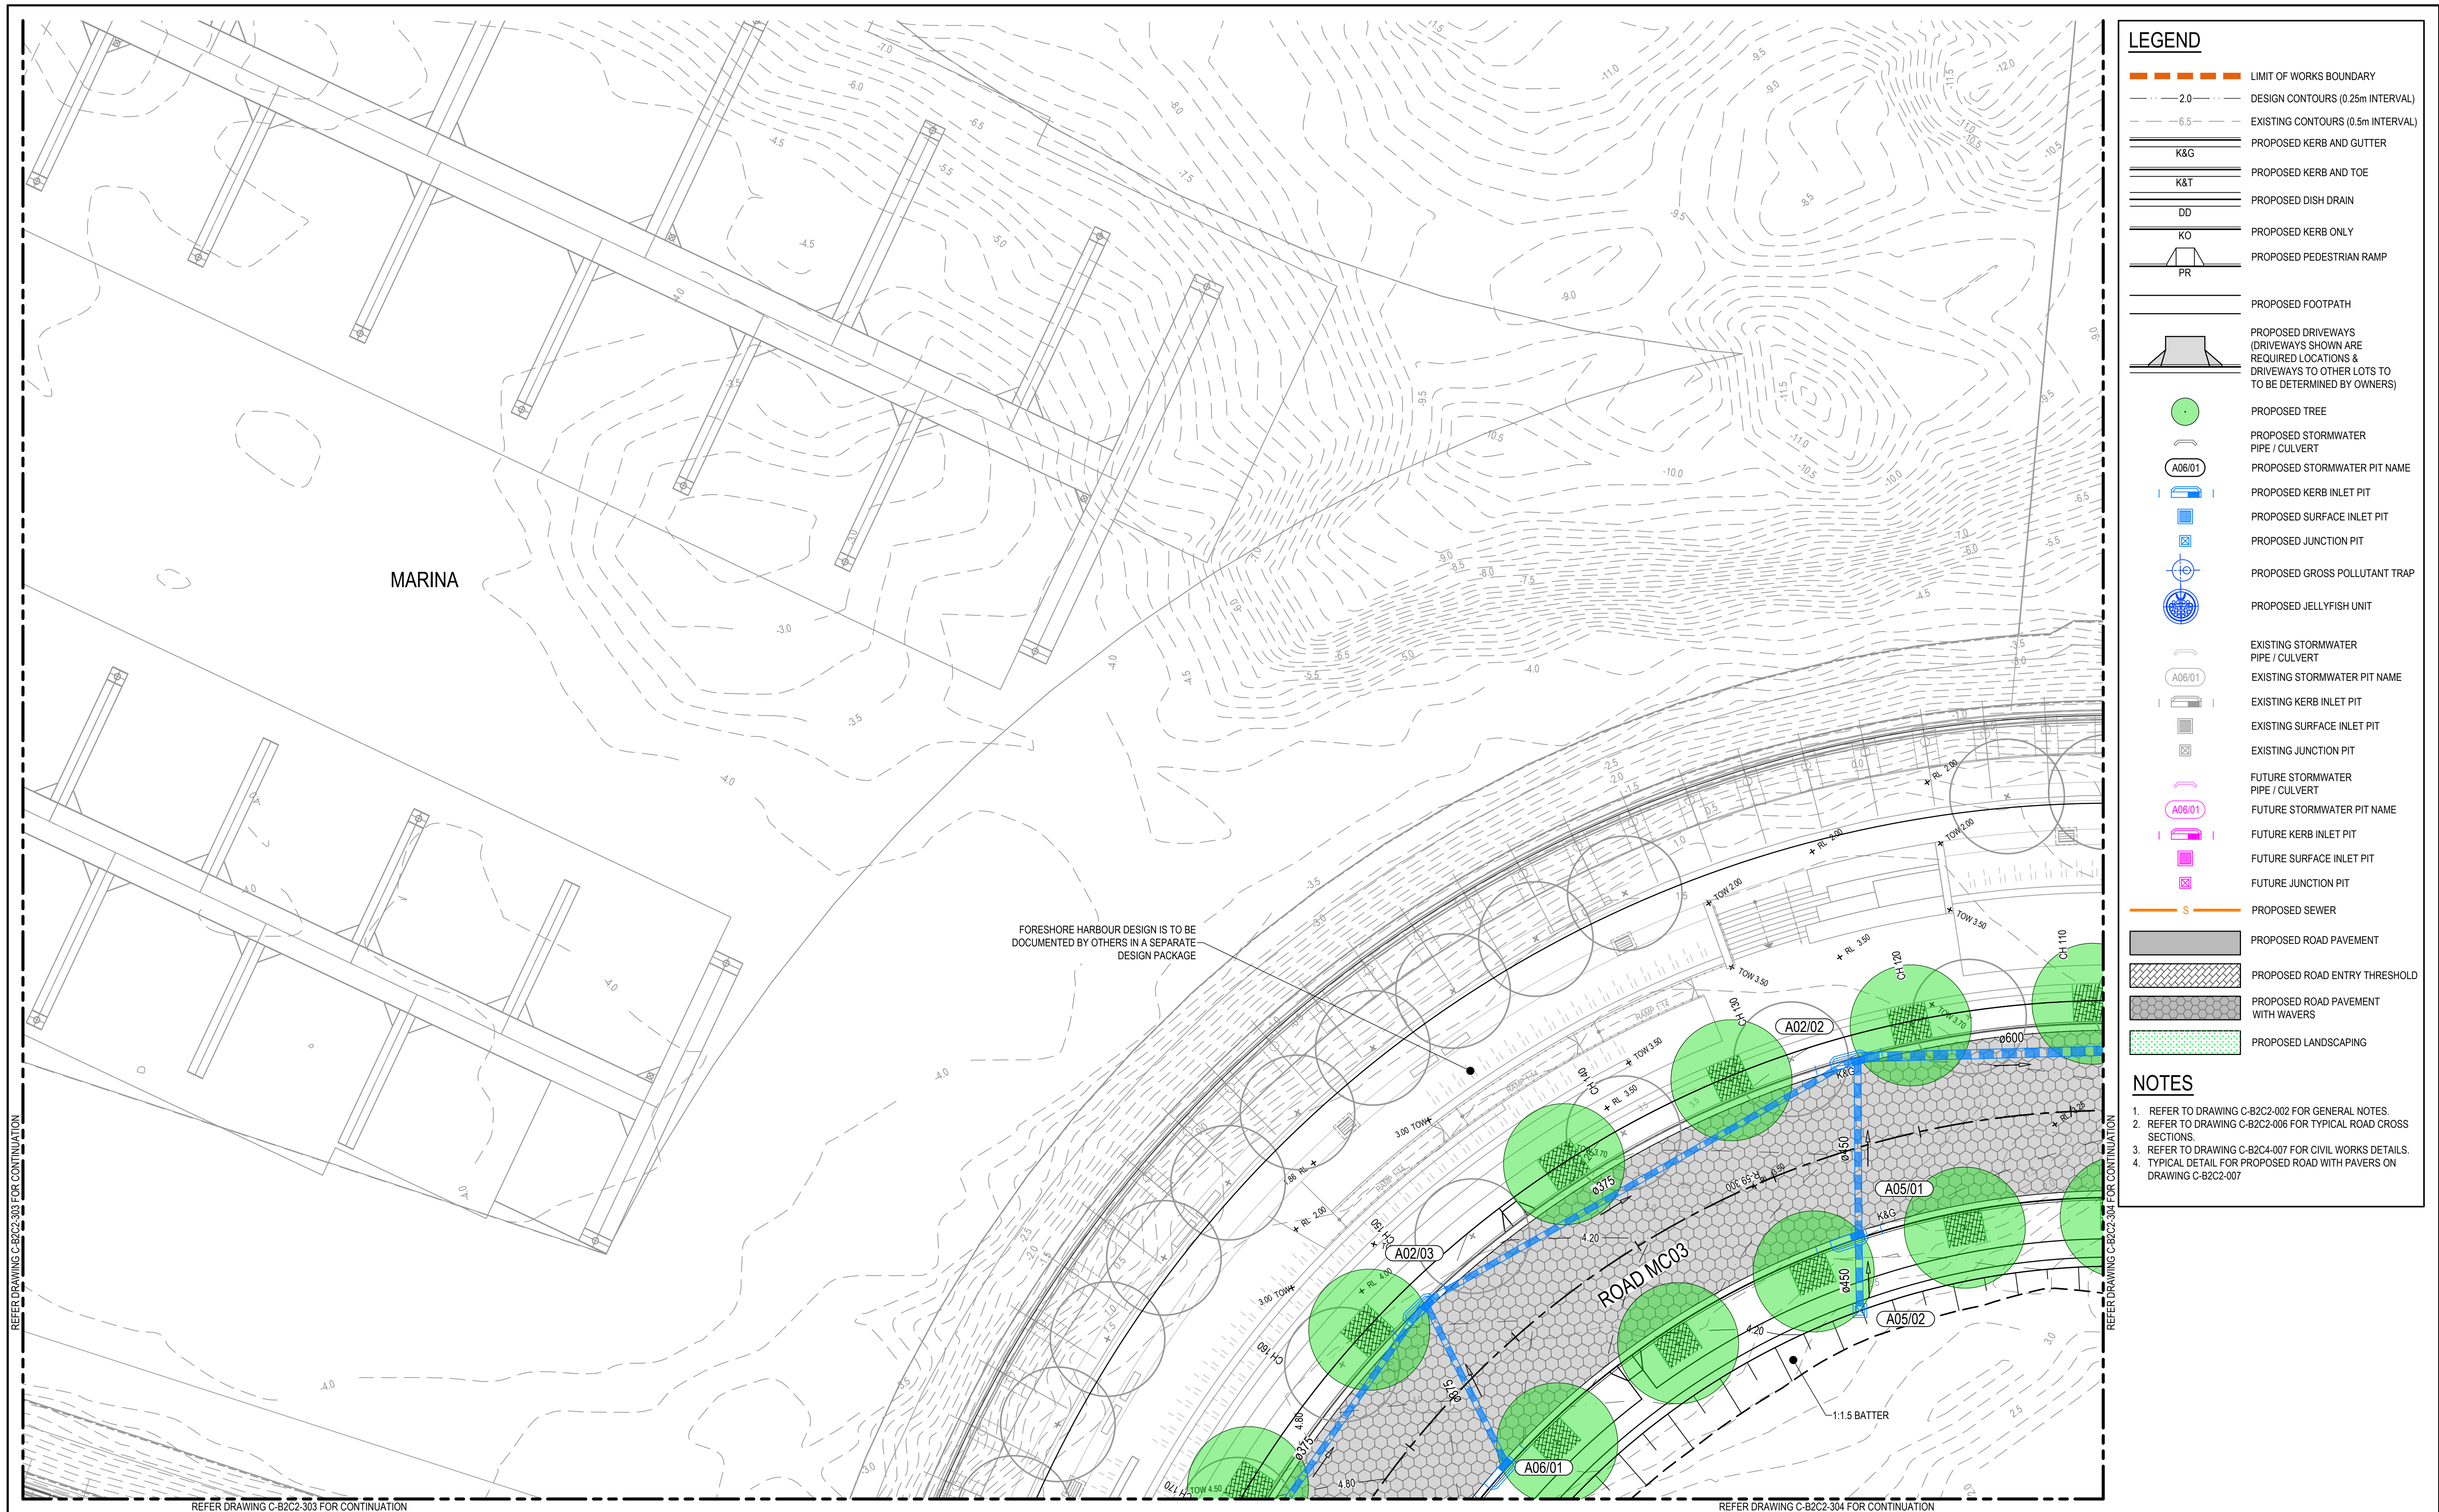


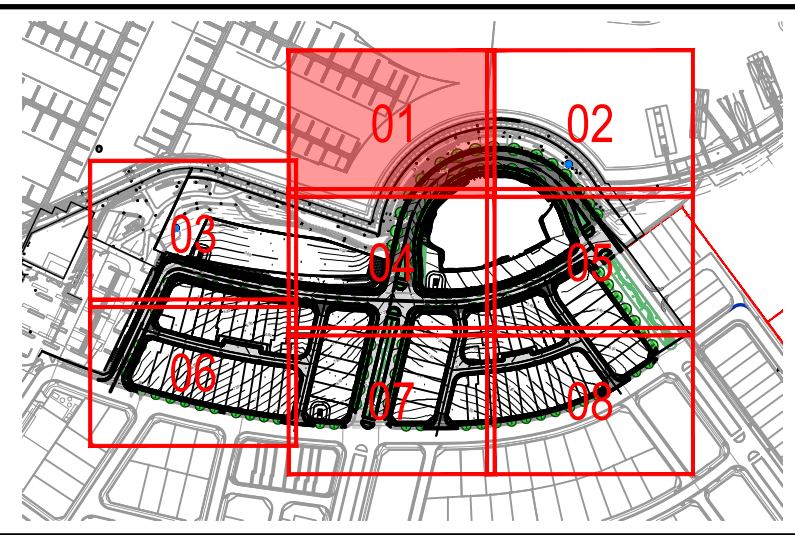

|       |                  |            |
|-------|------------------|------------|
|       |                  |            |
|       |                  |            |
|       |                  |            |
| 04    | UPDATED DA ISSUE | 25/10/2019 |
| 03    | UPDATED DA ISSUE | 04/10/2019 |
| 02    | FINAL ISSUE      | 10/05/2018 |
| 01    | DRAFT ISSUE      | 10/04/2018 |
| Issue | Description      | Date       |

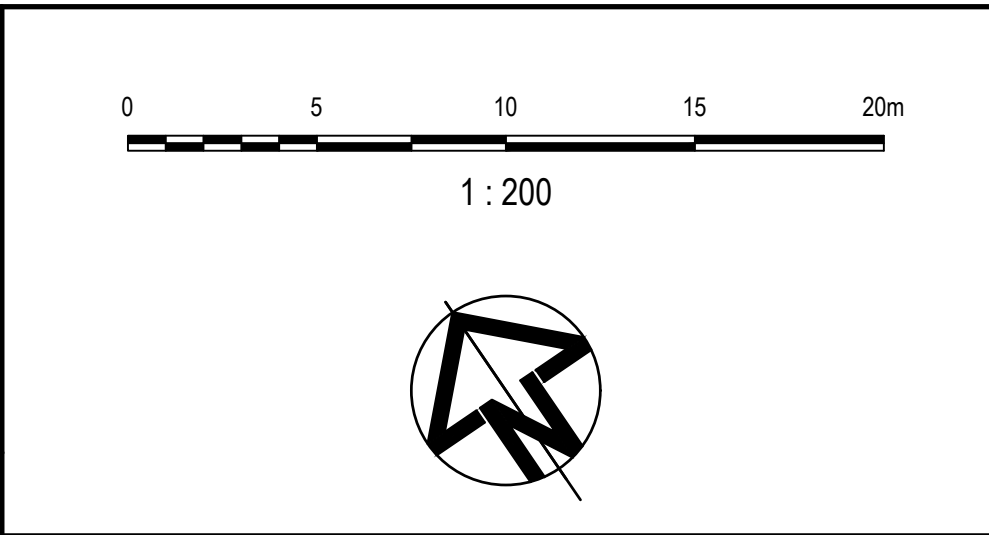

Client

|               |   |                      |
|---------------|---|----------------------|
| Status        | PRELIMINARY ONLY<br>NOT TO BE USED FOR CONSTRUCTION   |                      |
| Scales        | 1 : 200   |                      |
|               | Current Issue Signatures   |                      |
| Original Size | A1   | Drawn<br>A. CARDERO  |
| Height Datum  | AHD   | Designed<br>J. WOOD  |
| Grid          | MGA   | Checked<br>J. HEYDON |
| File Name     | C:\126\SW\data\AUS\Y01\APP04\AA006310-Shell Cove_28D-DigEng\DA-CAD\DAC-Drawings\IDACA-Civil\IDACAB-Precinct B2 C2\1-DA\c-b2c2-301-10006310-nsd-CivilWorksAndStormwaterDrainagePlansSheet1.dwg |                      |

Project

SHELL COVE  
PRECINCT B2 AND C2

Title

CIVIL WORKS AND  
STORMWATER DRAINAGE PLANS  
SHEET 1

Arcadis Australia Pacific Pty Limited  
Level 16, 580 George Street  
SYDNEY NSW 2000  
ABN 76 104 485 289  
Tel No: +61 2 8907 9000  
Fax No: +61 2 8907 9001  
arcadis.com

Drawing No.

Project No.

Issue

C-B2C2-301-10006310-04














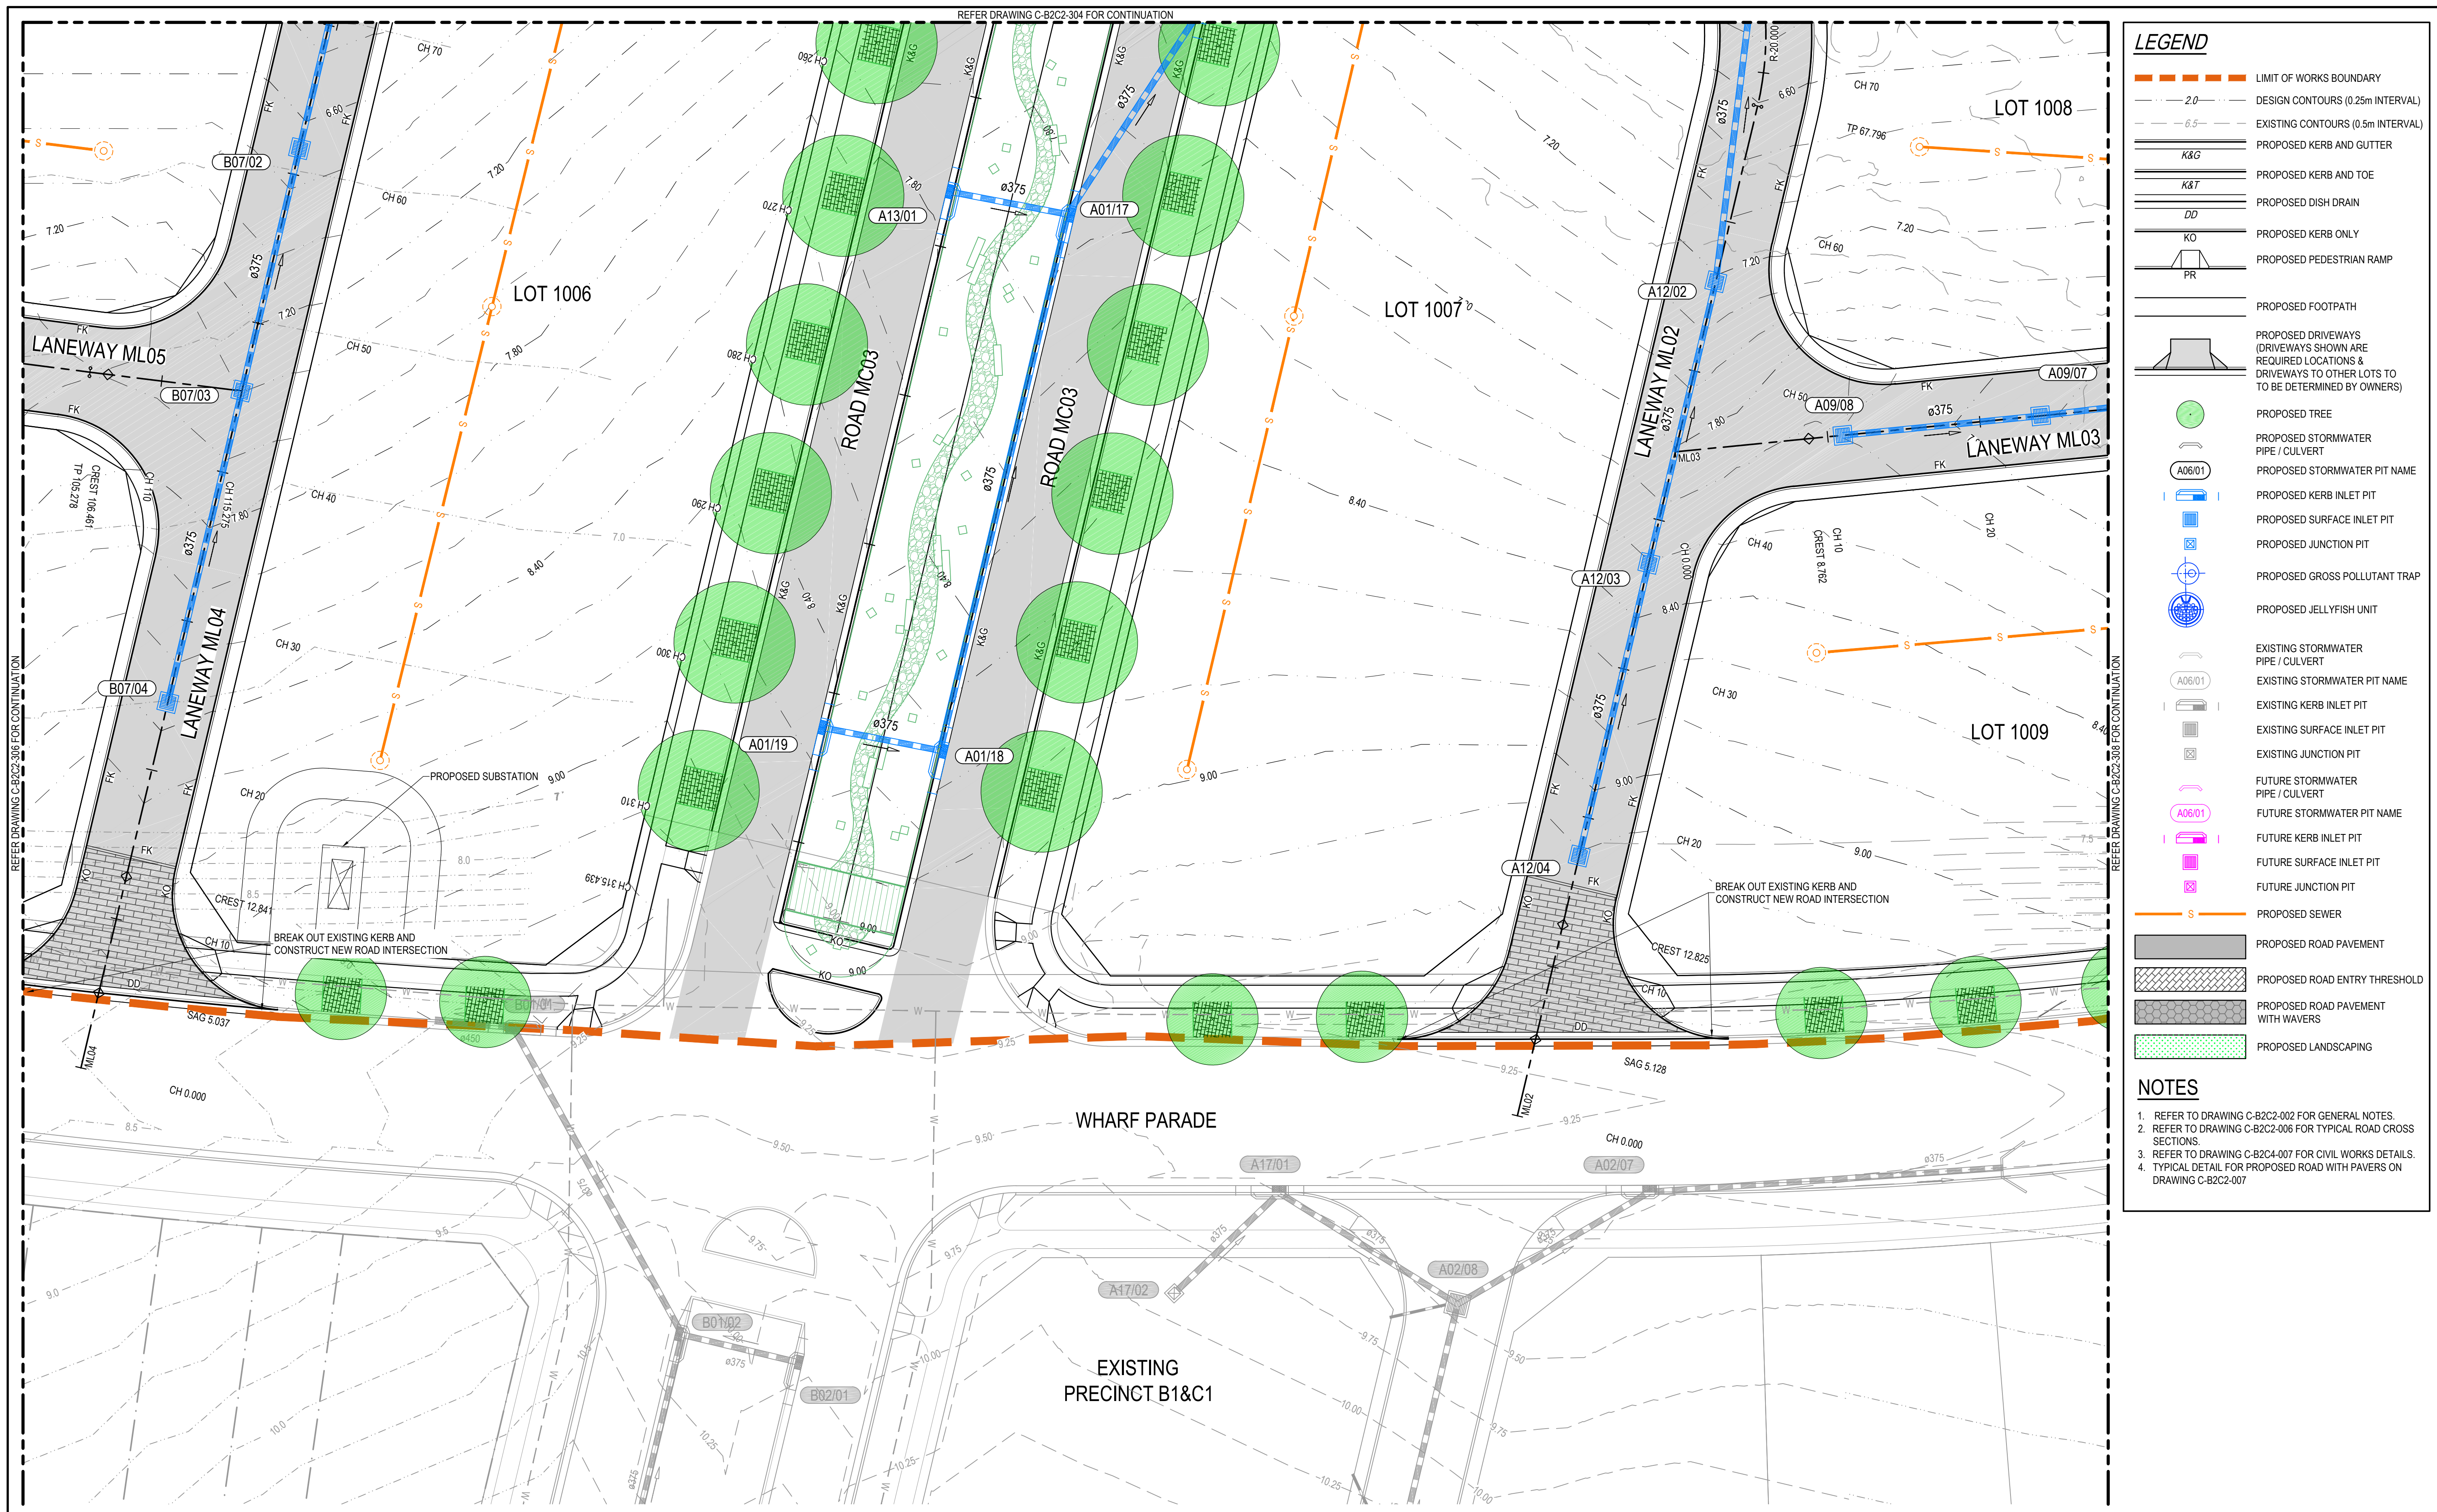



|       |                  |            |
|-------|------------------|------------|
|       |                  |            |
|       |                  |            |
|       |                  |            |
| 05    | UPDATED DA ISSUE | 04/11/2019 |
| 04    | UPDATED DA ISSUE | 25/10/2019 |
| 03    | UPDATED DA ISSUE | 04/10/2019 |
| 02    | FINAL ISSUE      | 10/05/2018 |
| 01    | DRAFT ISSUE      | 10/04/2018 |
| Issue | Description      | Date       |

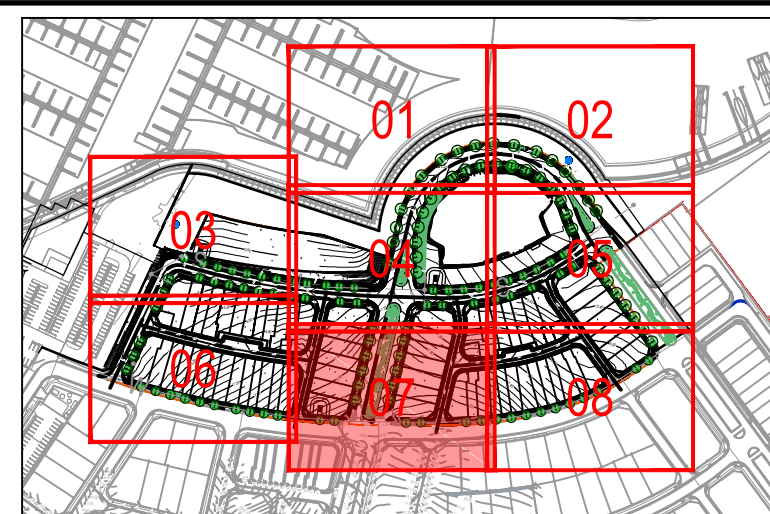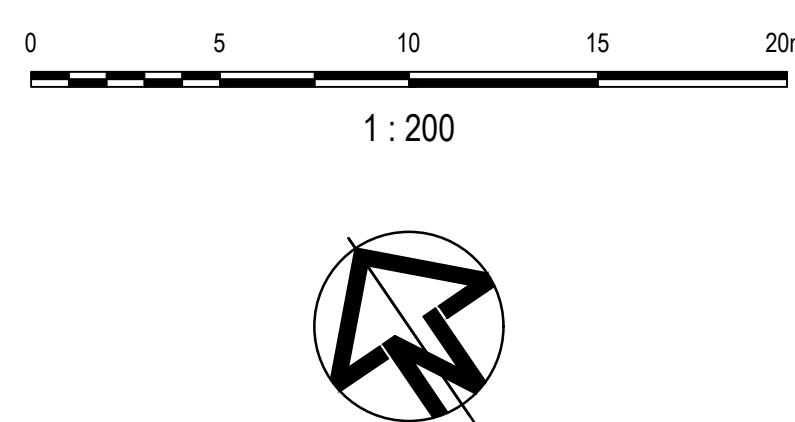



|                                                                                  |         |                                                     |  |         |
|----------------------------------------------------------------------------------|---------|-----------------------------------------------------|--|---------|
| Status                                                                           |         | PRELIMINARY ONLY<br>NOT TO BE USED FOR CONSTRUCTION |  | Project |
| Scales                                                                           | 1 : 200 | Current Issue Signatures                            |  | Title   |
| Original Size                                                                    | A1      | Drawn                                               |  |         |
|                                                                                  |         | A. CARDEÑO                                          |  |         |
|                                                                                  |         | Designed                                            |  |         |
| Height                                                                           | AHD     | Checked                                             |  | Sheet   |
| Date                                                                             |         | J. HEYDON                                           |  |         |
| Grid                                                                             | MGA     | Approved                                            |  |         |
|                                                                                  |         | J. HEYDON                                           |  |         |
| File path: \\307-10006310-nsd\Civil\WorksAndStormwater\Drainage\Plans\Sheet1.dwg |         |                                                     |  |         |

|         |                                                         |
|---------|---------------------------------------------------------|
| Project | SHELL COVE<br>PRECINCT B2 AND C2                        |
| Title   | CIVIL WORKS AND<br>STORMWATER DRAINAGE PLANS<br>SHEET 7 |

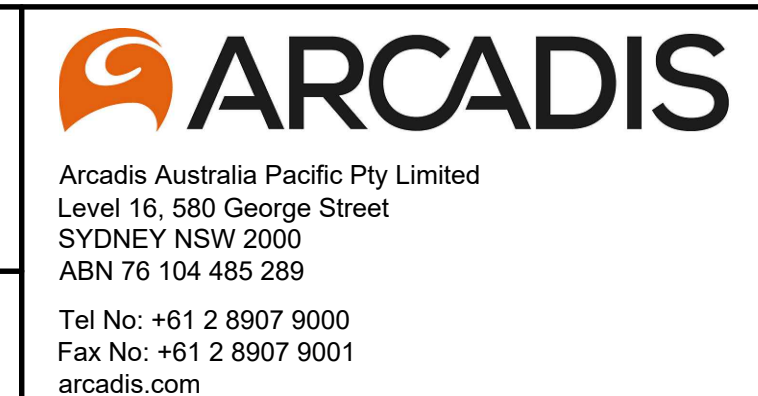

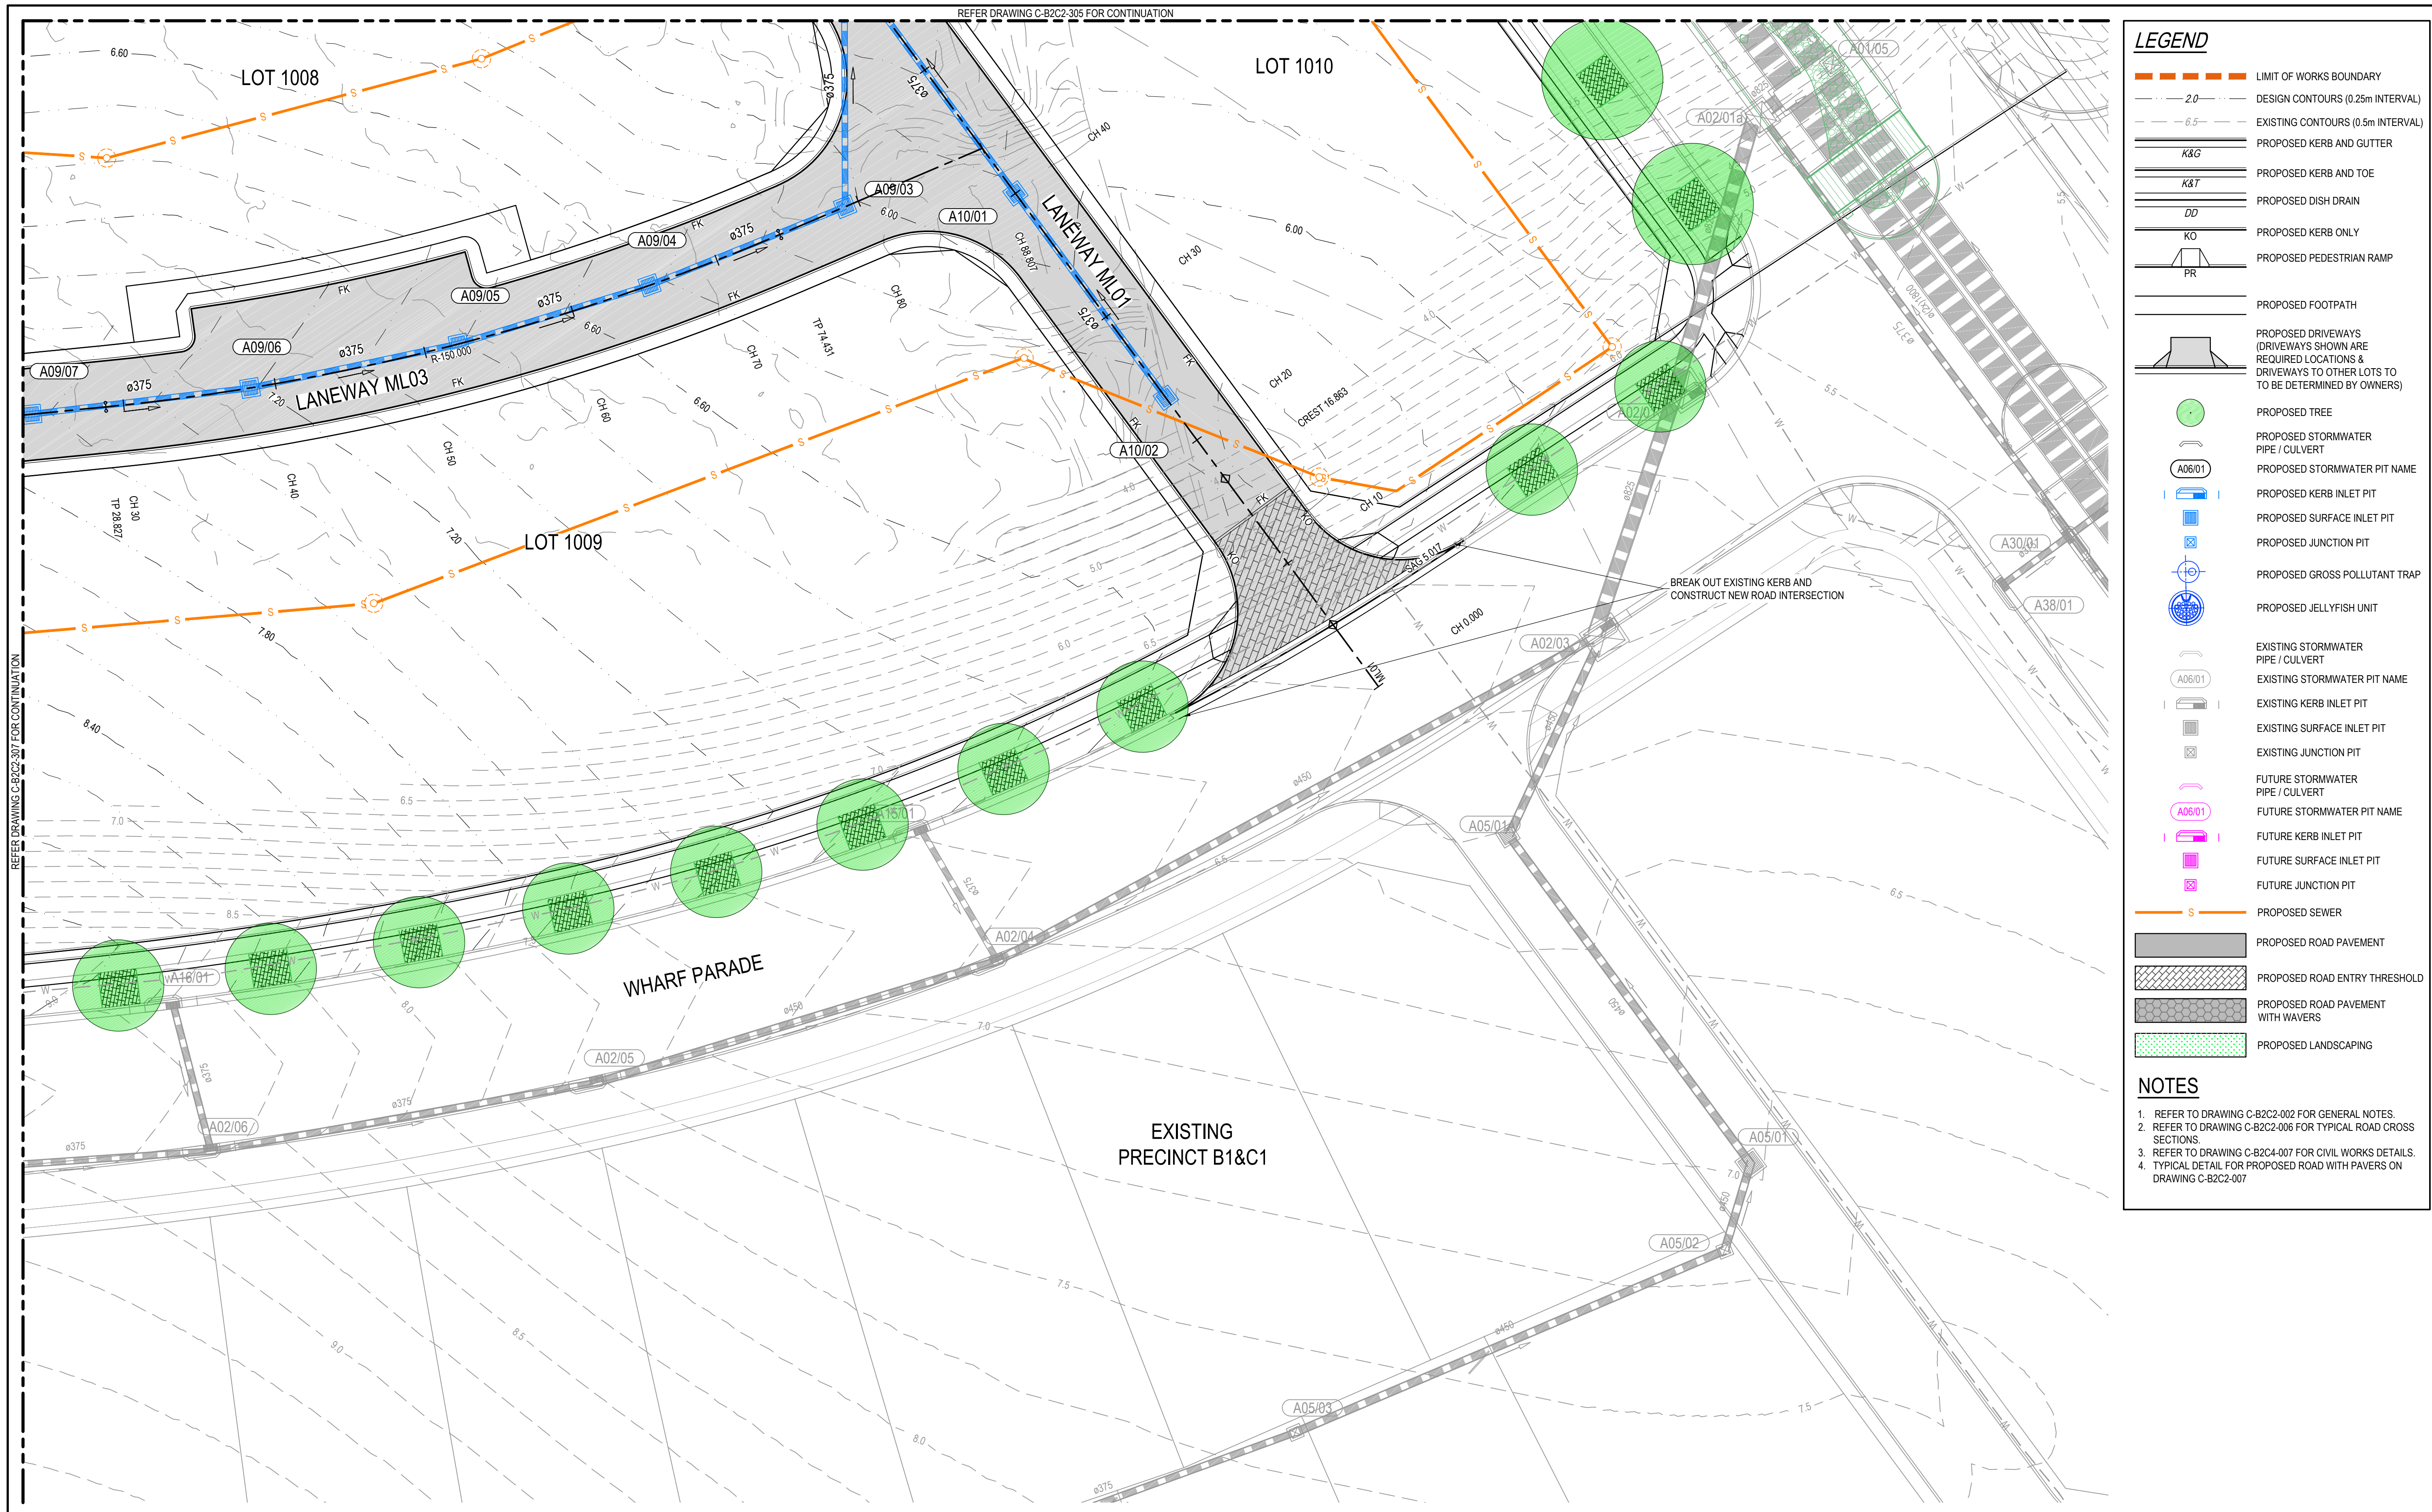

| Issue | Description      | Date       |
|-------|------------------|------------|
| 05    | UPDATED DA ISSUE | 04/11/2019 |
| 04    | UPDATED DA ISSUE | 25/10/2019 |
| 03    | UPDATED DA ISSUE | 04/10/2019 |
| 02    | FINAL ISSUE      | 10/05/2018 |
| 01    | DRAFT ISSUE      | 10/04/2018 |

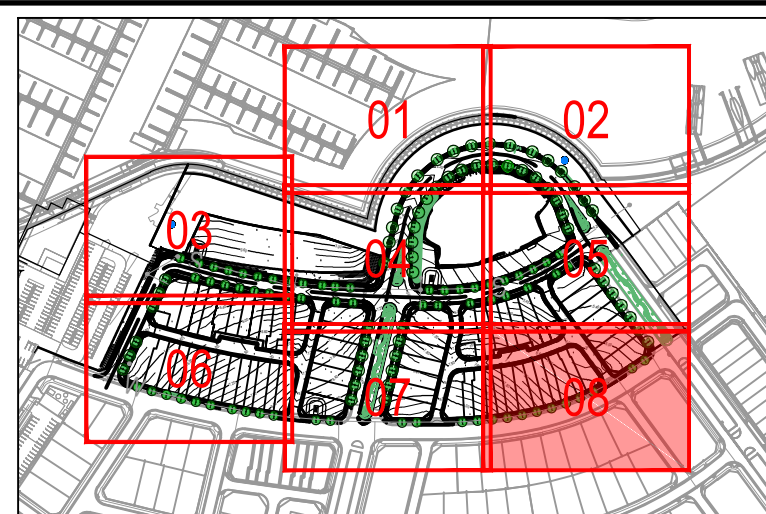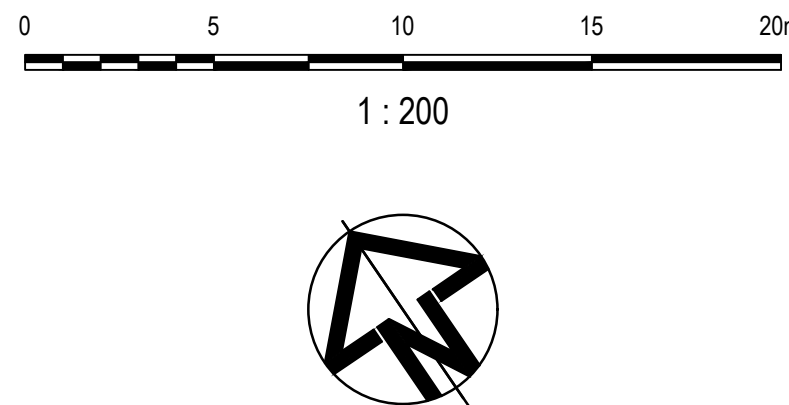

|                                                                                      |         |                          |  |                                                     |  |
|--------------------------------------------------------------------------------------|---------|--------------------------|--|-----------------------------------------------------|--|
| Status                                                                               |         |                          |  | PRELIMINARY ONLY<br>NOT TO BE USED FOR CONSTRUCTION |  |
| Scales                                                                               | 1 : 200 | Current Issue Signatures |  |                                                     |  |
|                                                                                      |         | Drawn<br>A. CARDENO      |  |                                                     |  |
| Original<br>Size                                                                     | A1      | Designed<br>J. WOOD      |  |                                                     |  |
| Height<br>Datum                                                                      | AHD     | Checked<br>J. HEYDON     |  |                                                     |  |
| Grid                                                                                 | MGA     | Approved<br>J. HEYDON    |  |                                                     |  |
| File Name: C:\Users\308-10006310-nsd-CivilWorksAndStormwaterDrainagePlans\Sheet8.dwg |         |                          |  |                                                     |  |

|         |                                                         |
|---------|---------------------------------------------------------|
| Project | SHELL COVE<br>PRECINCT B2 AND C2                        |
| Title   | CIVIL WORKS AND<br>STORMWATER DRAINAGE PLANS<br>SHEET 8 |

**ARCADIS**

Arcadis Australia Pacific Pty Limited  
Level 16, 580 George Street  
SYDNEY NSW 2000  
ABN 76 104 485 289  
Tel No: +61 2 8907 9000  
Fax No: +61 2 8907 9001  
arcadis.com

Drawing No. C-B2C2-308-10006310-05  
Project No. 10006310  
Issue 05