
 


DWG NO.	1410-105	ISSUE	A
DATE	23 NOV 2017	SCALE	1:20
STATUS		CHECKED BY	
PROJECT NAME			14

R A
A a

RAAarchitects pty ltd


 

DWG NO. 1410-108	ISSUE	A
DATE 23 NOV 2017	SCALE	1:20
STATUS	CHECKED BY	
PROJECT NAME		141





	DATE	AMENDMENTS
A	23 NOV 2017	CONCEPT DRAWING

New Office Tower at
The Roxy, 69 George Street
Parramatta NSW 2150
for
Rifon 2 Pty Ltd ATF Roxy Trust
North Elevation

DWG NO: 1410-109	ISSUE	A
DATE	23 NOV 2017	
STATUS	CONCEPT	1:200
PROJECT NAME	CHECKED BY	1410

RAA architects pty ltd
111 Stanley Street, Darlinghurst, NSW 2008
www.raaarchitects.com.au
02 9338 6842

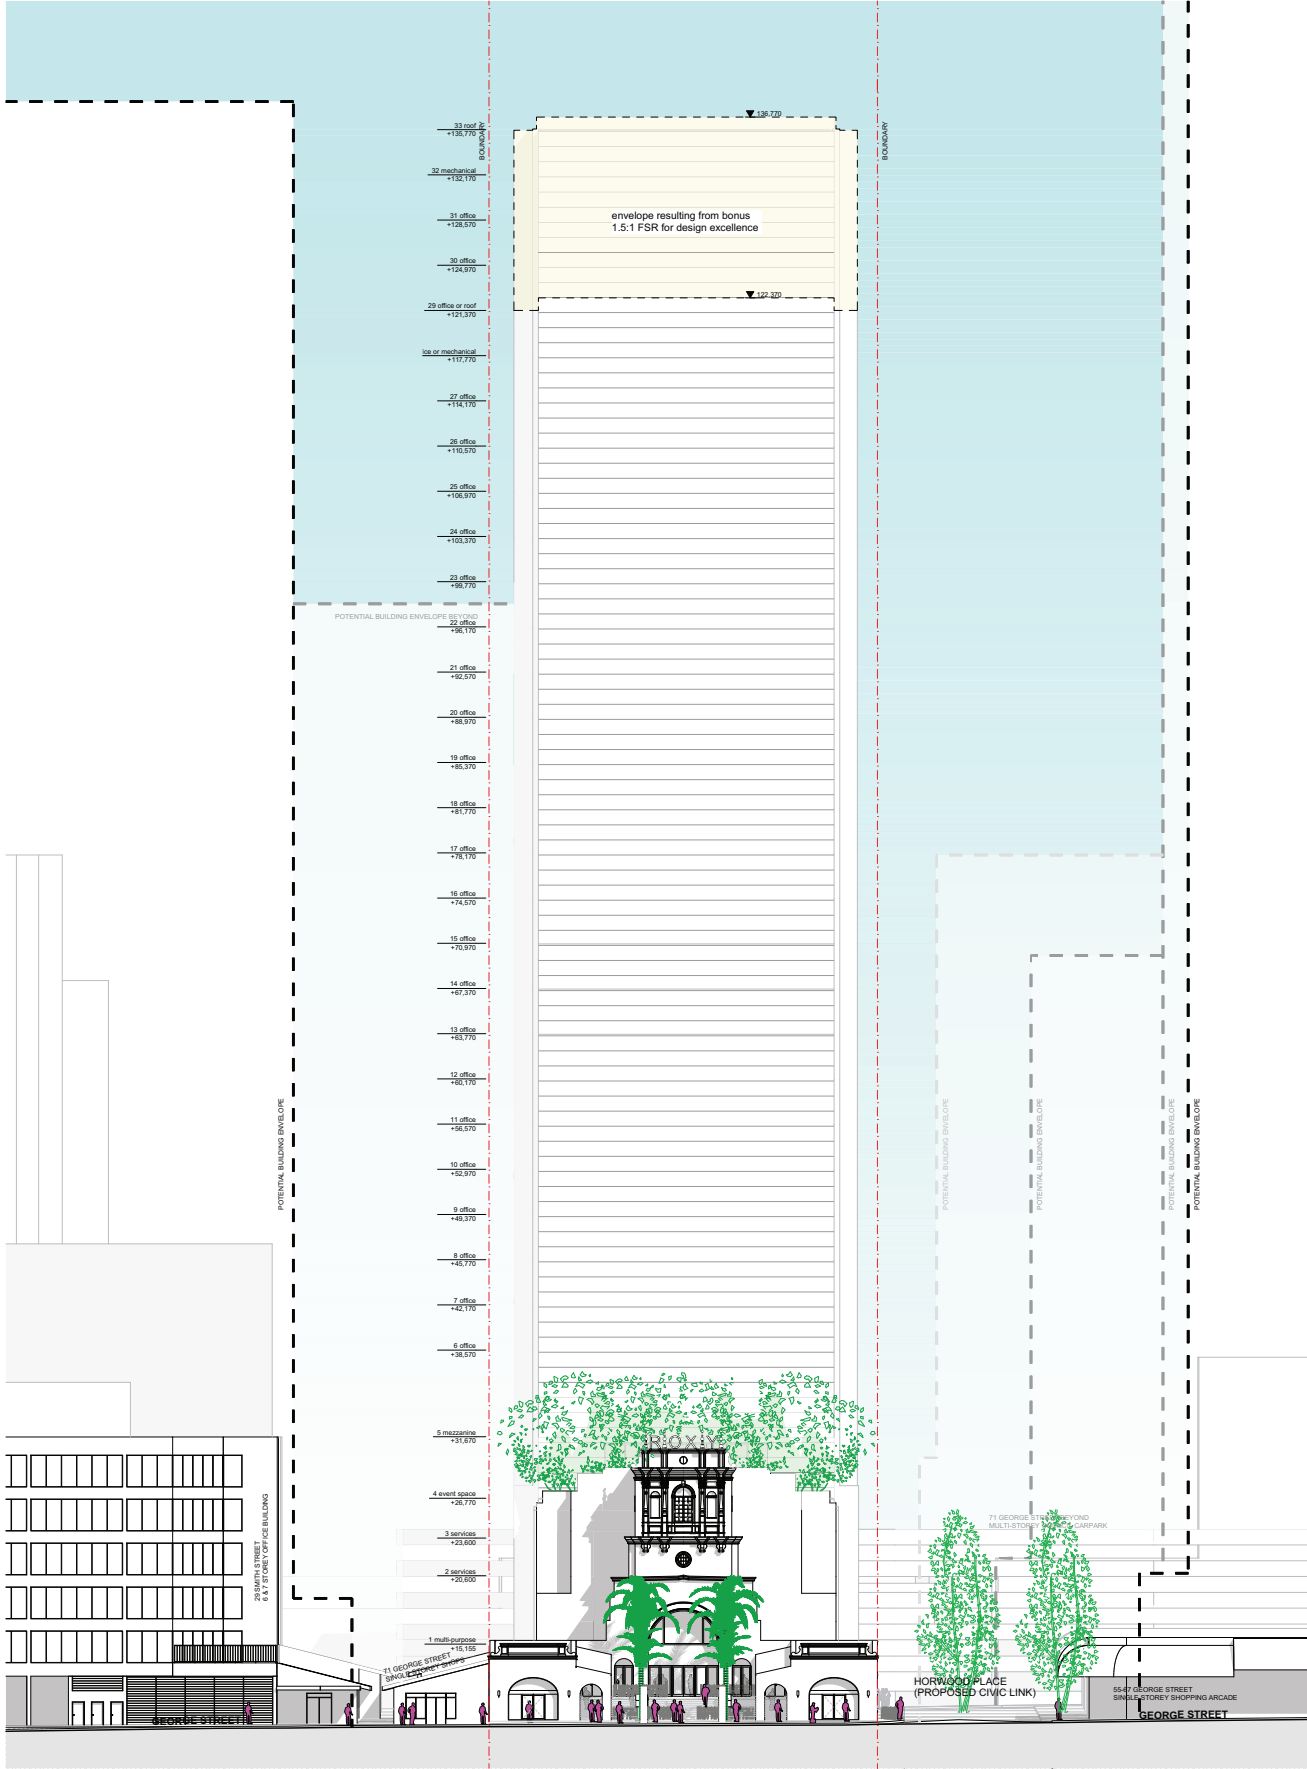


1 Elevation North
1:200

DATE	AMENDMENTS
A 23 NOV 2017	CONCEPT DA ISSUE

New Office Tower at
The Roxy, 69 George Street
Parramatta NSW 2150
for
Rifon 2 Pty Ltd ATF Roxy Trust
West Elevation

DWG NO: 1410-110	ISSUE	A
DATE	23 NOV 2017	1:200
STATUS	CHECKED BY	1410
PROJECT NAME		

RA RAAarchitects pty ltd
111 Stanley Street, Darlinghurst, NSW 2008

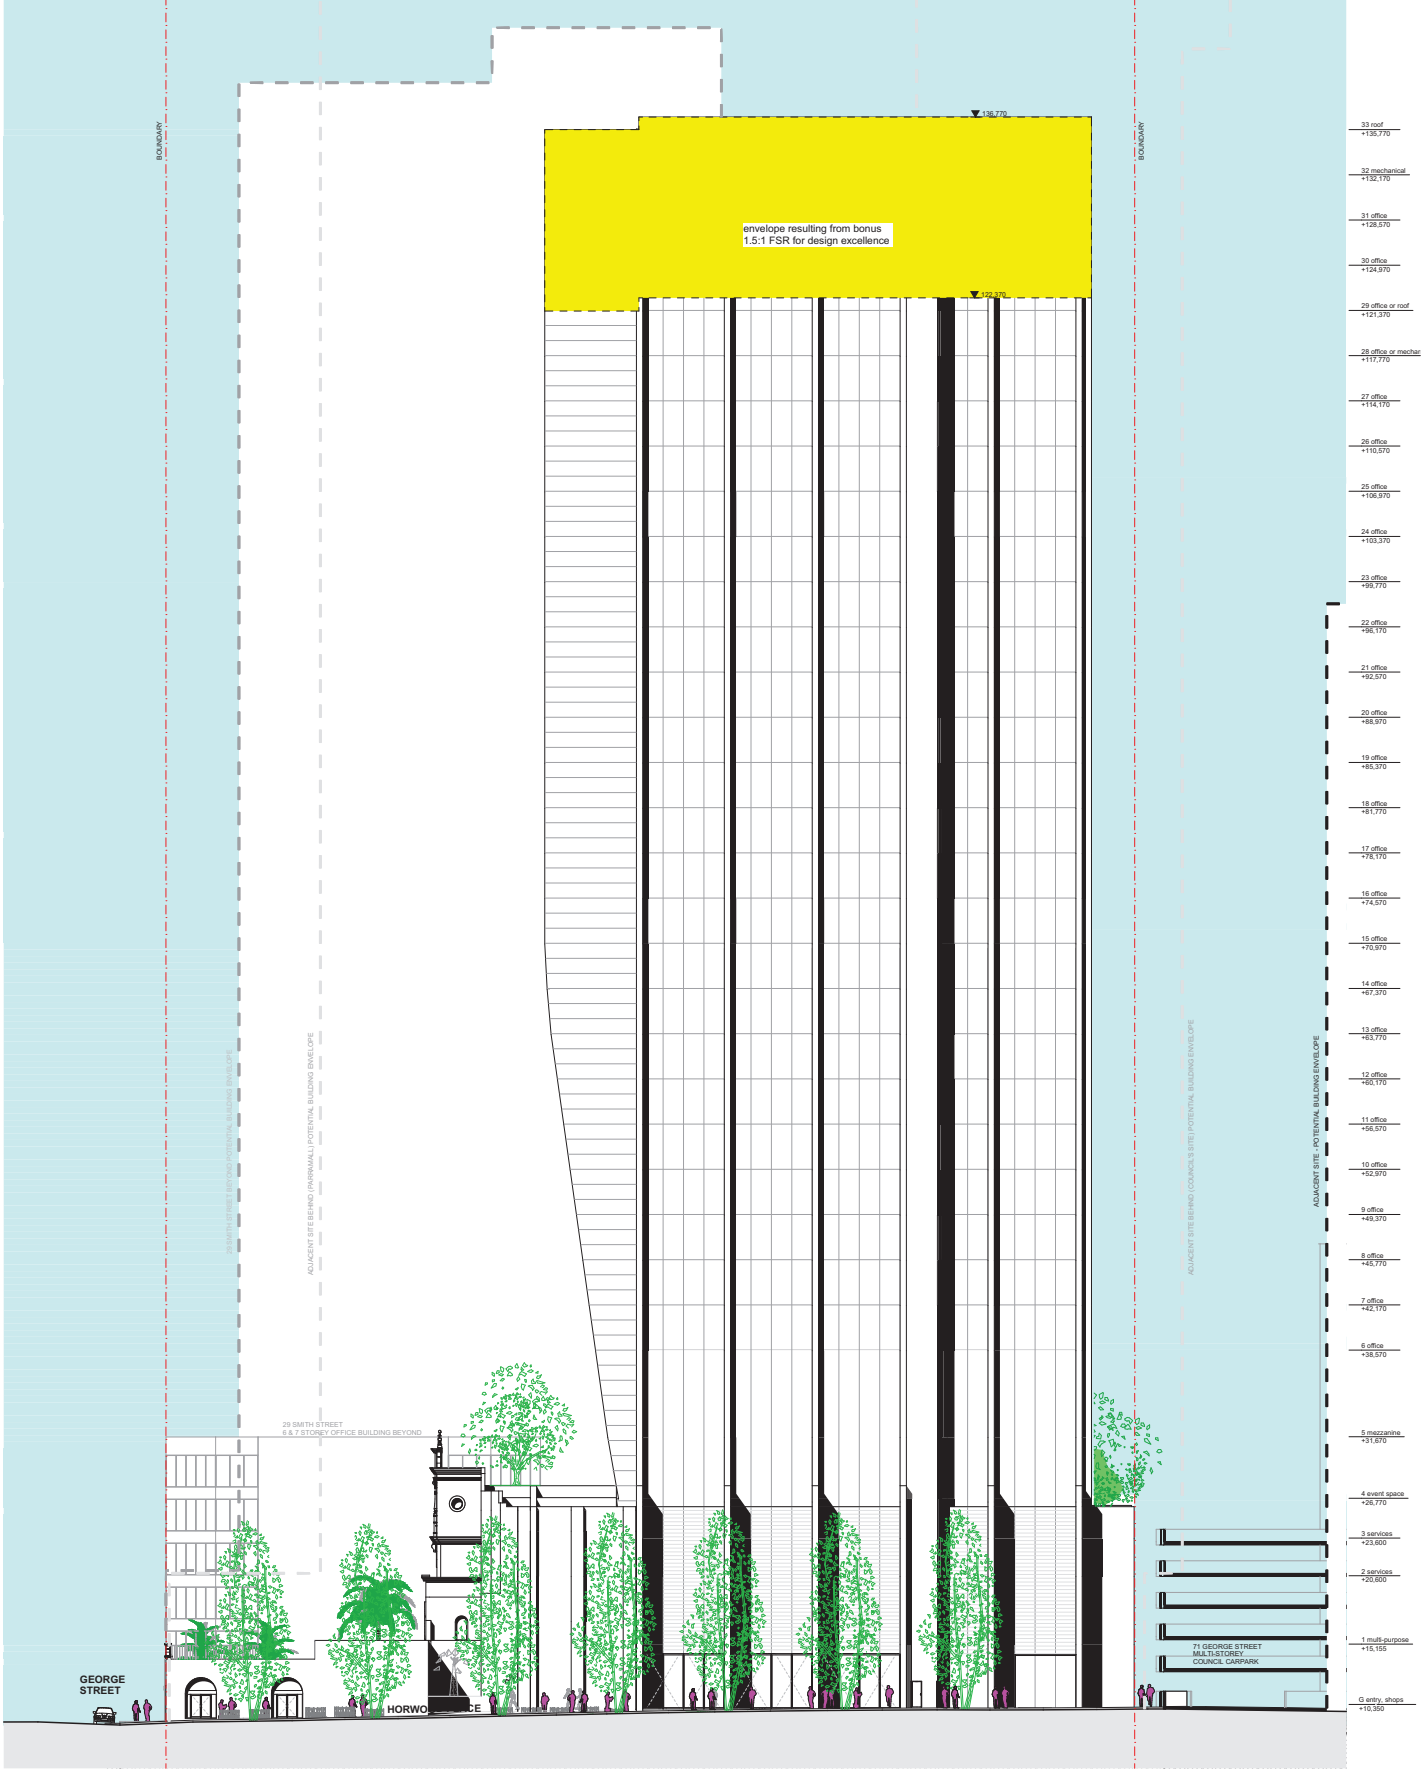

1 Elevation West 1:200


DATE	AMENDMENTS
A 23 NOV 2017	CONCEPT DRAWING

New Office Tower at
The Roxy, 69 George Street
Parramatta NSW 2150
for
Rifon 2 Pty Ltd ATF Roxy Trust
East Elevation

DWG NO: 1410-112	ISSUE	A
DATE	23 NOV 2017	1:200
STATUS	CHECKED BY	1410
PROJECT NAME		

THIS DOCUMENT IS THE PROPERTY OF RAA ARCHITECTS PTY LTD. IT IS TO BE USED ONLY FOR THE PROJECT AND SITE SPECIFICALLY IDENTIFIED. IT IS NOT TO BE REPRODUCED OR COPIED IN ANY FORM OR BY ANY MEANS WITHOUT THE WRITTEN PERMISSION OF RAA ARCHITECTS PTY LTD.

RAA architects pty ltd
111 Stanley Street, Darlinghurst, NSW 2008
02 9550 6644
www.raaarchitects.com.au

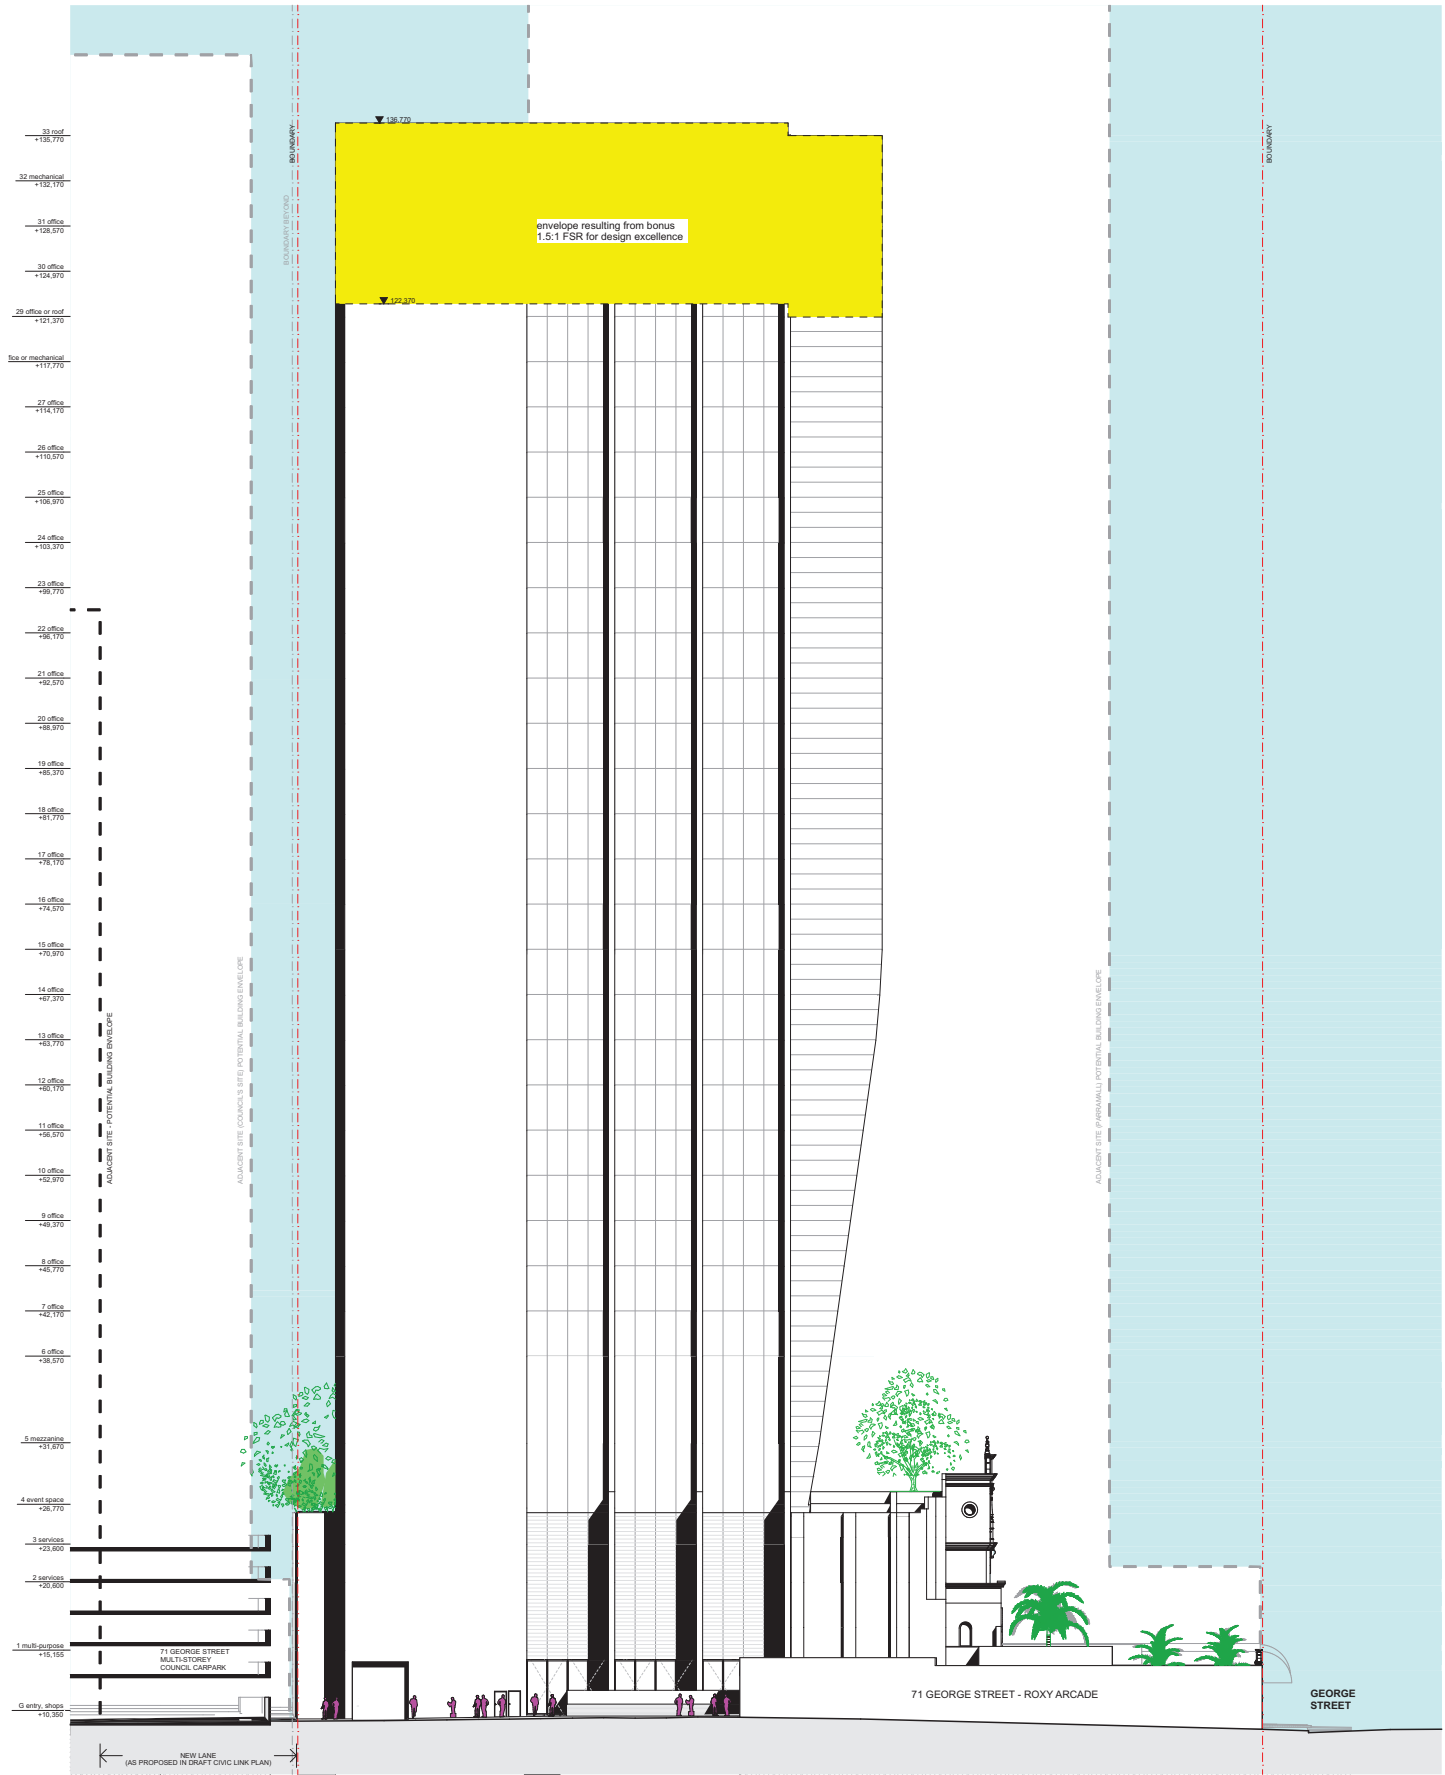

1 Elevation East 1:200