



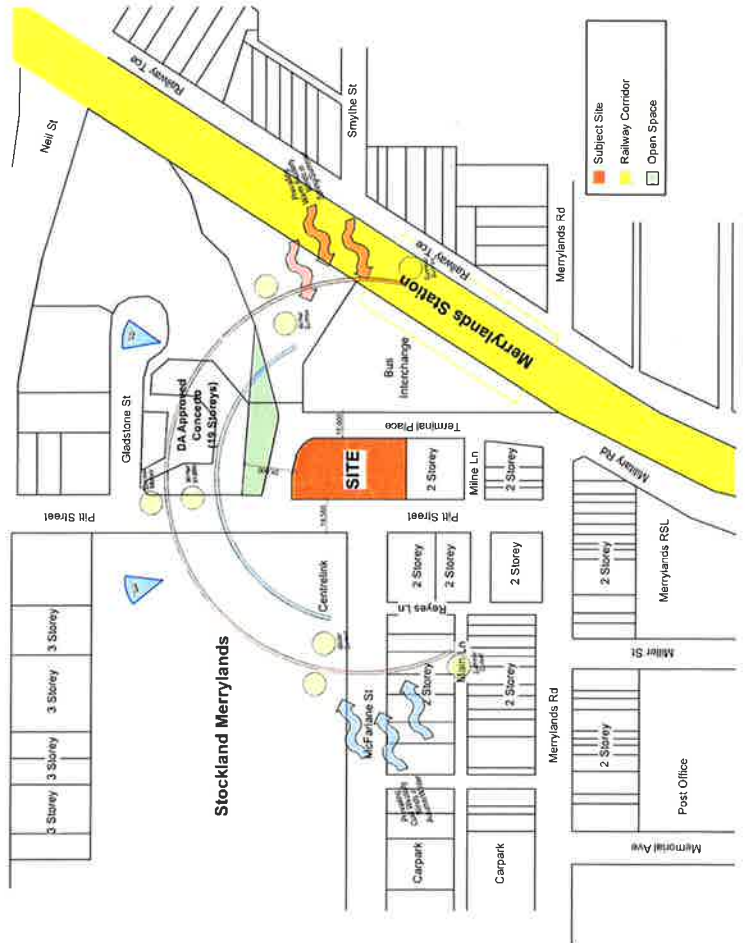

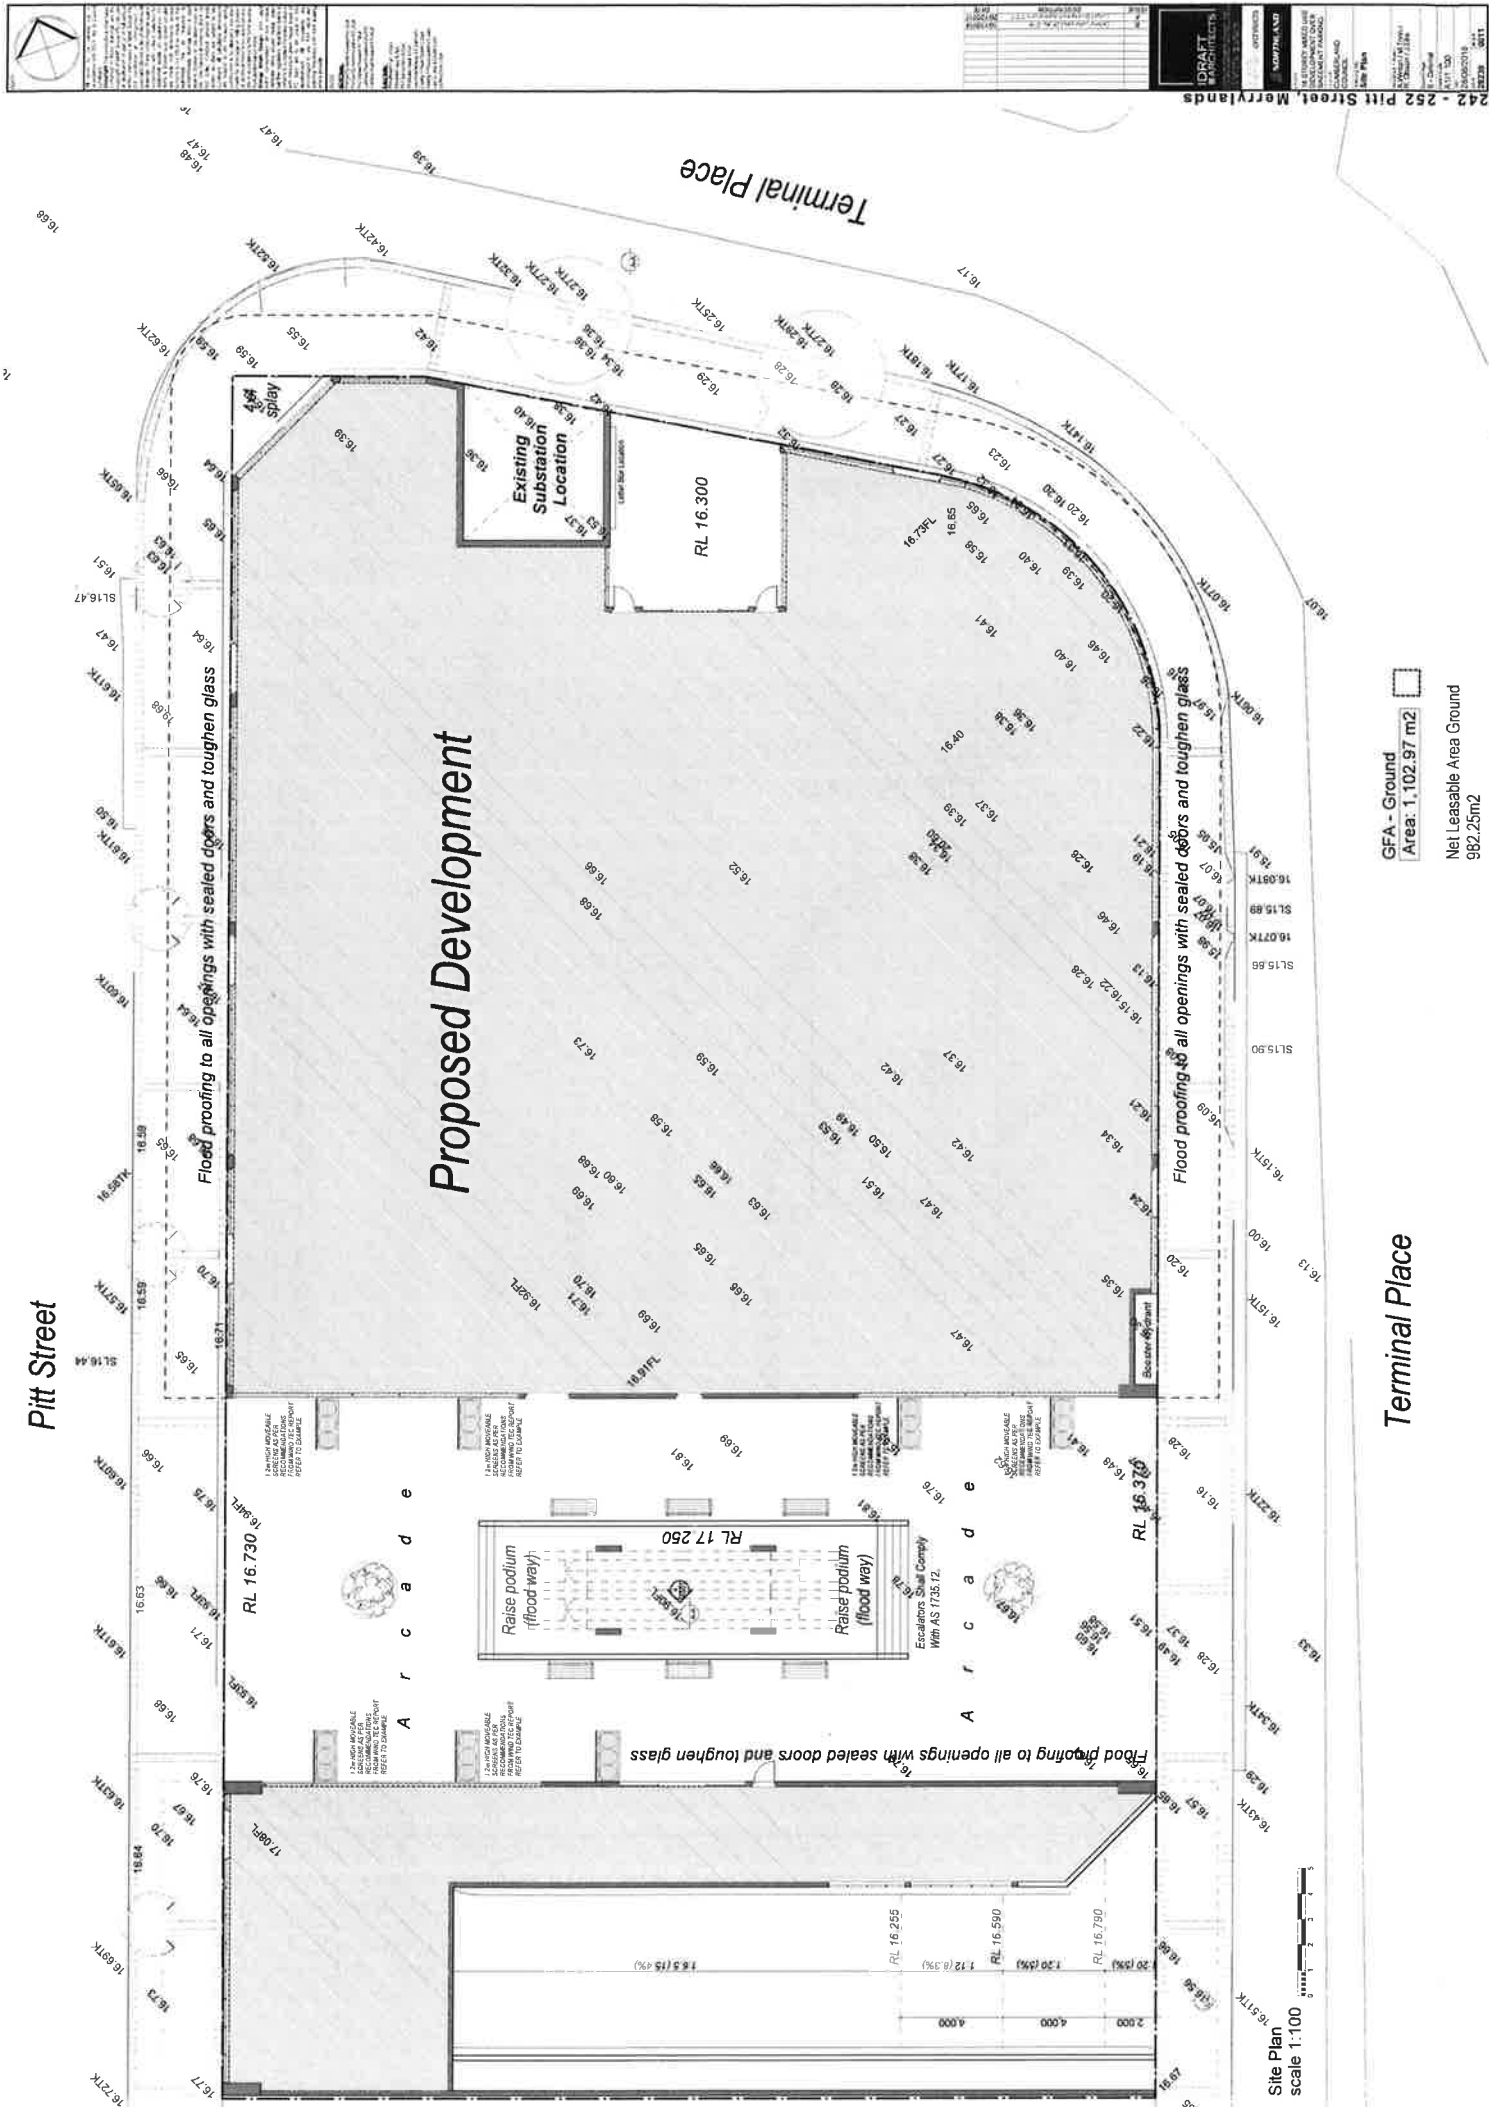

STREET

175

10

TERMINAL PLACE

GLADSTONE STREET

REPORT

Surveyor: WAYNE R DAVIS
Date of Survey: 10th DECEMBER 2017
Surveyor's Ref: PITT-DP

PLAN OF CONSOLIDATION OF
LOT 121 IN DP 531896,
LOT 901 IN DP 592065,
LOT Y IN DP 416975 & LOT 2 IN DP 544800

LGAs: HOLROYD
Localities: MERRYLANDS

Registered:


2

150

[illegible]

Pitt Street

Terminal Place

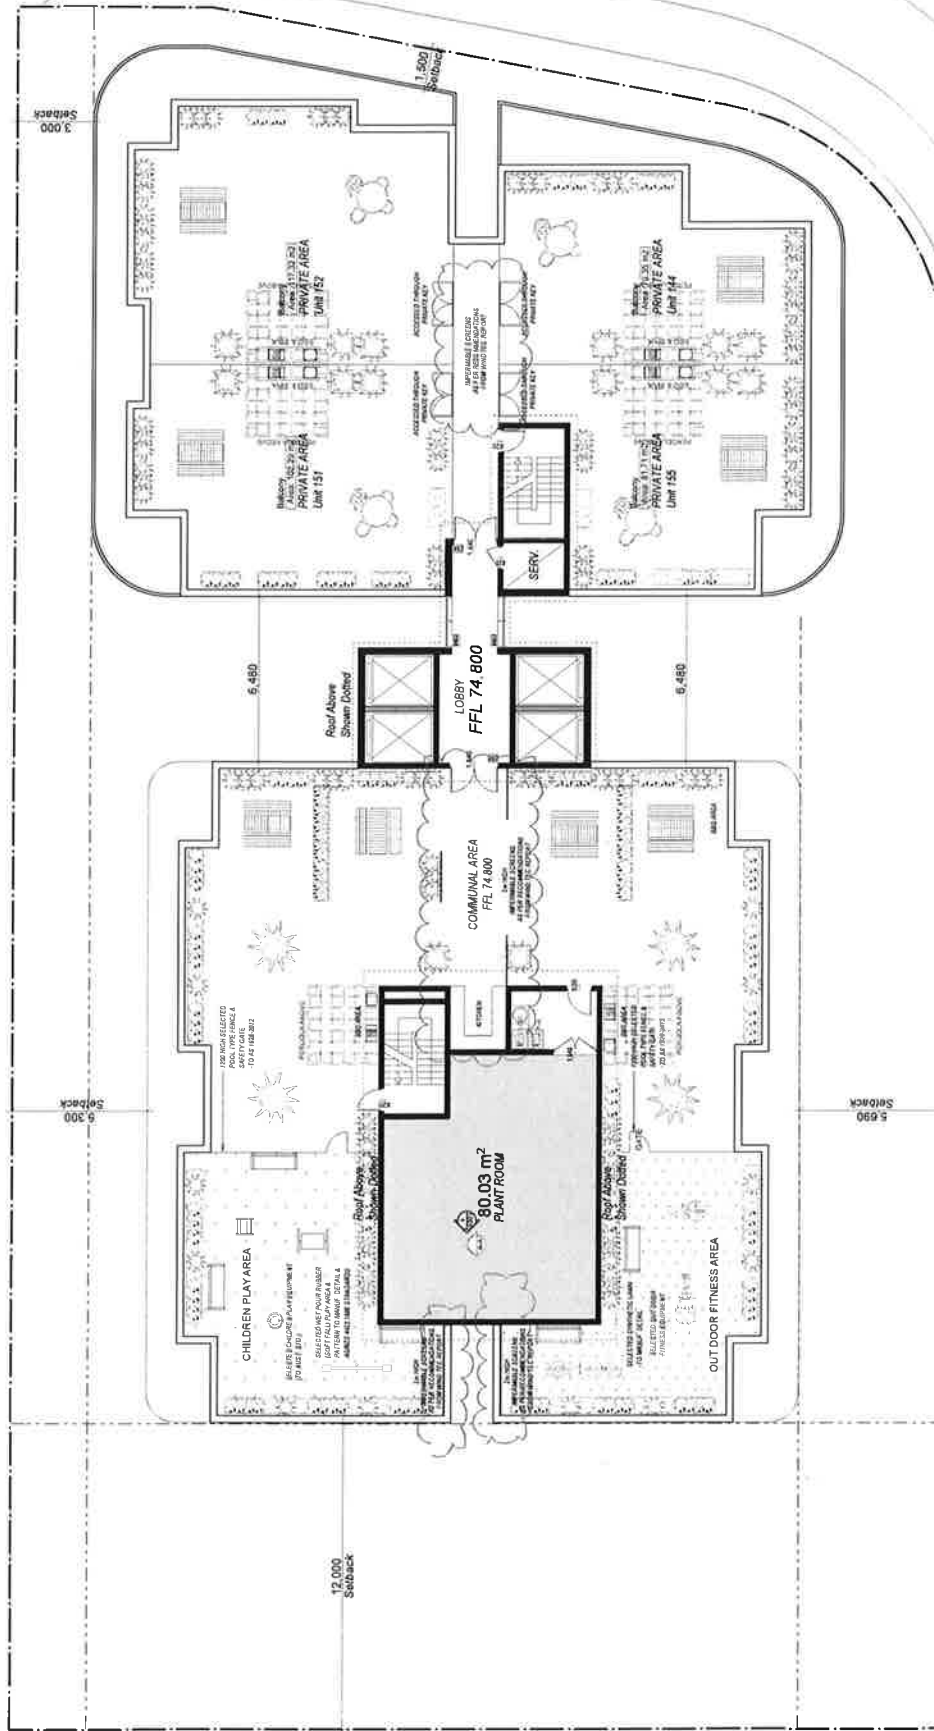

Level 18 - Communal Roof Plan
scale 1:100

Terminal Place

Pitt Street

Terminal Place

Terminal Place

Rooftop Plan
scale 1:100













