



CAD FILENAME: Q:\C&M\Projects\01801-0900\PN-01843 - NELSON ROAD 14-16, BOX HILL\ACAD\01843_201.dwg

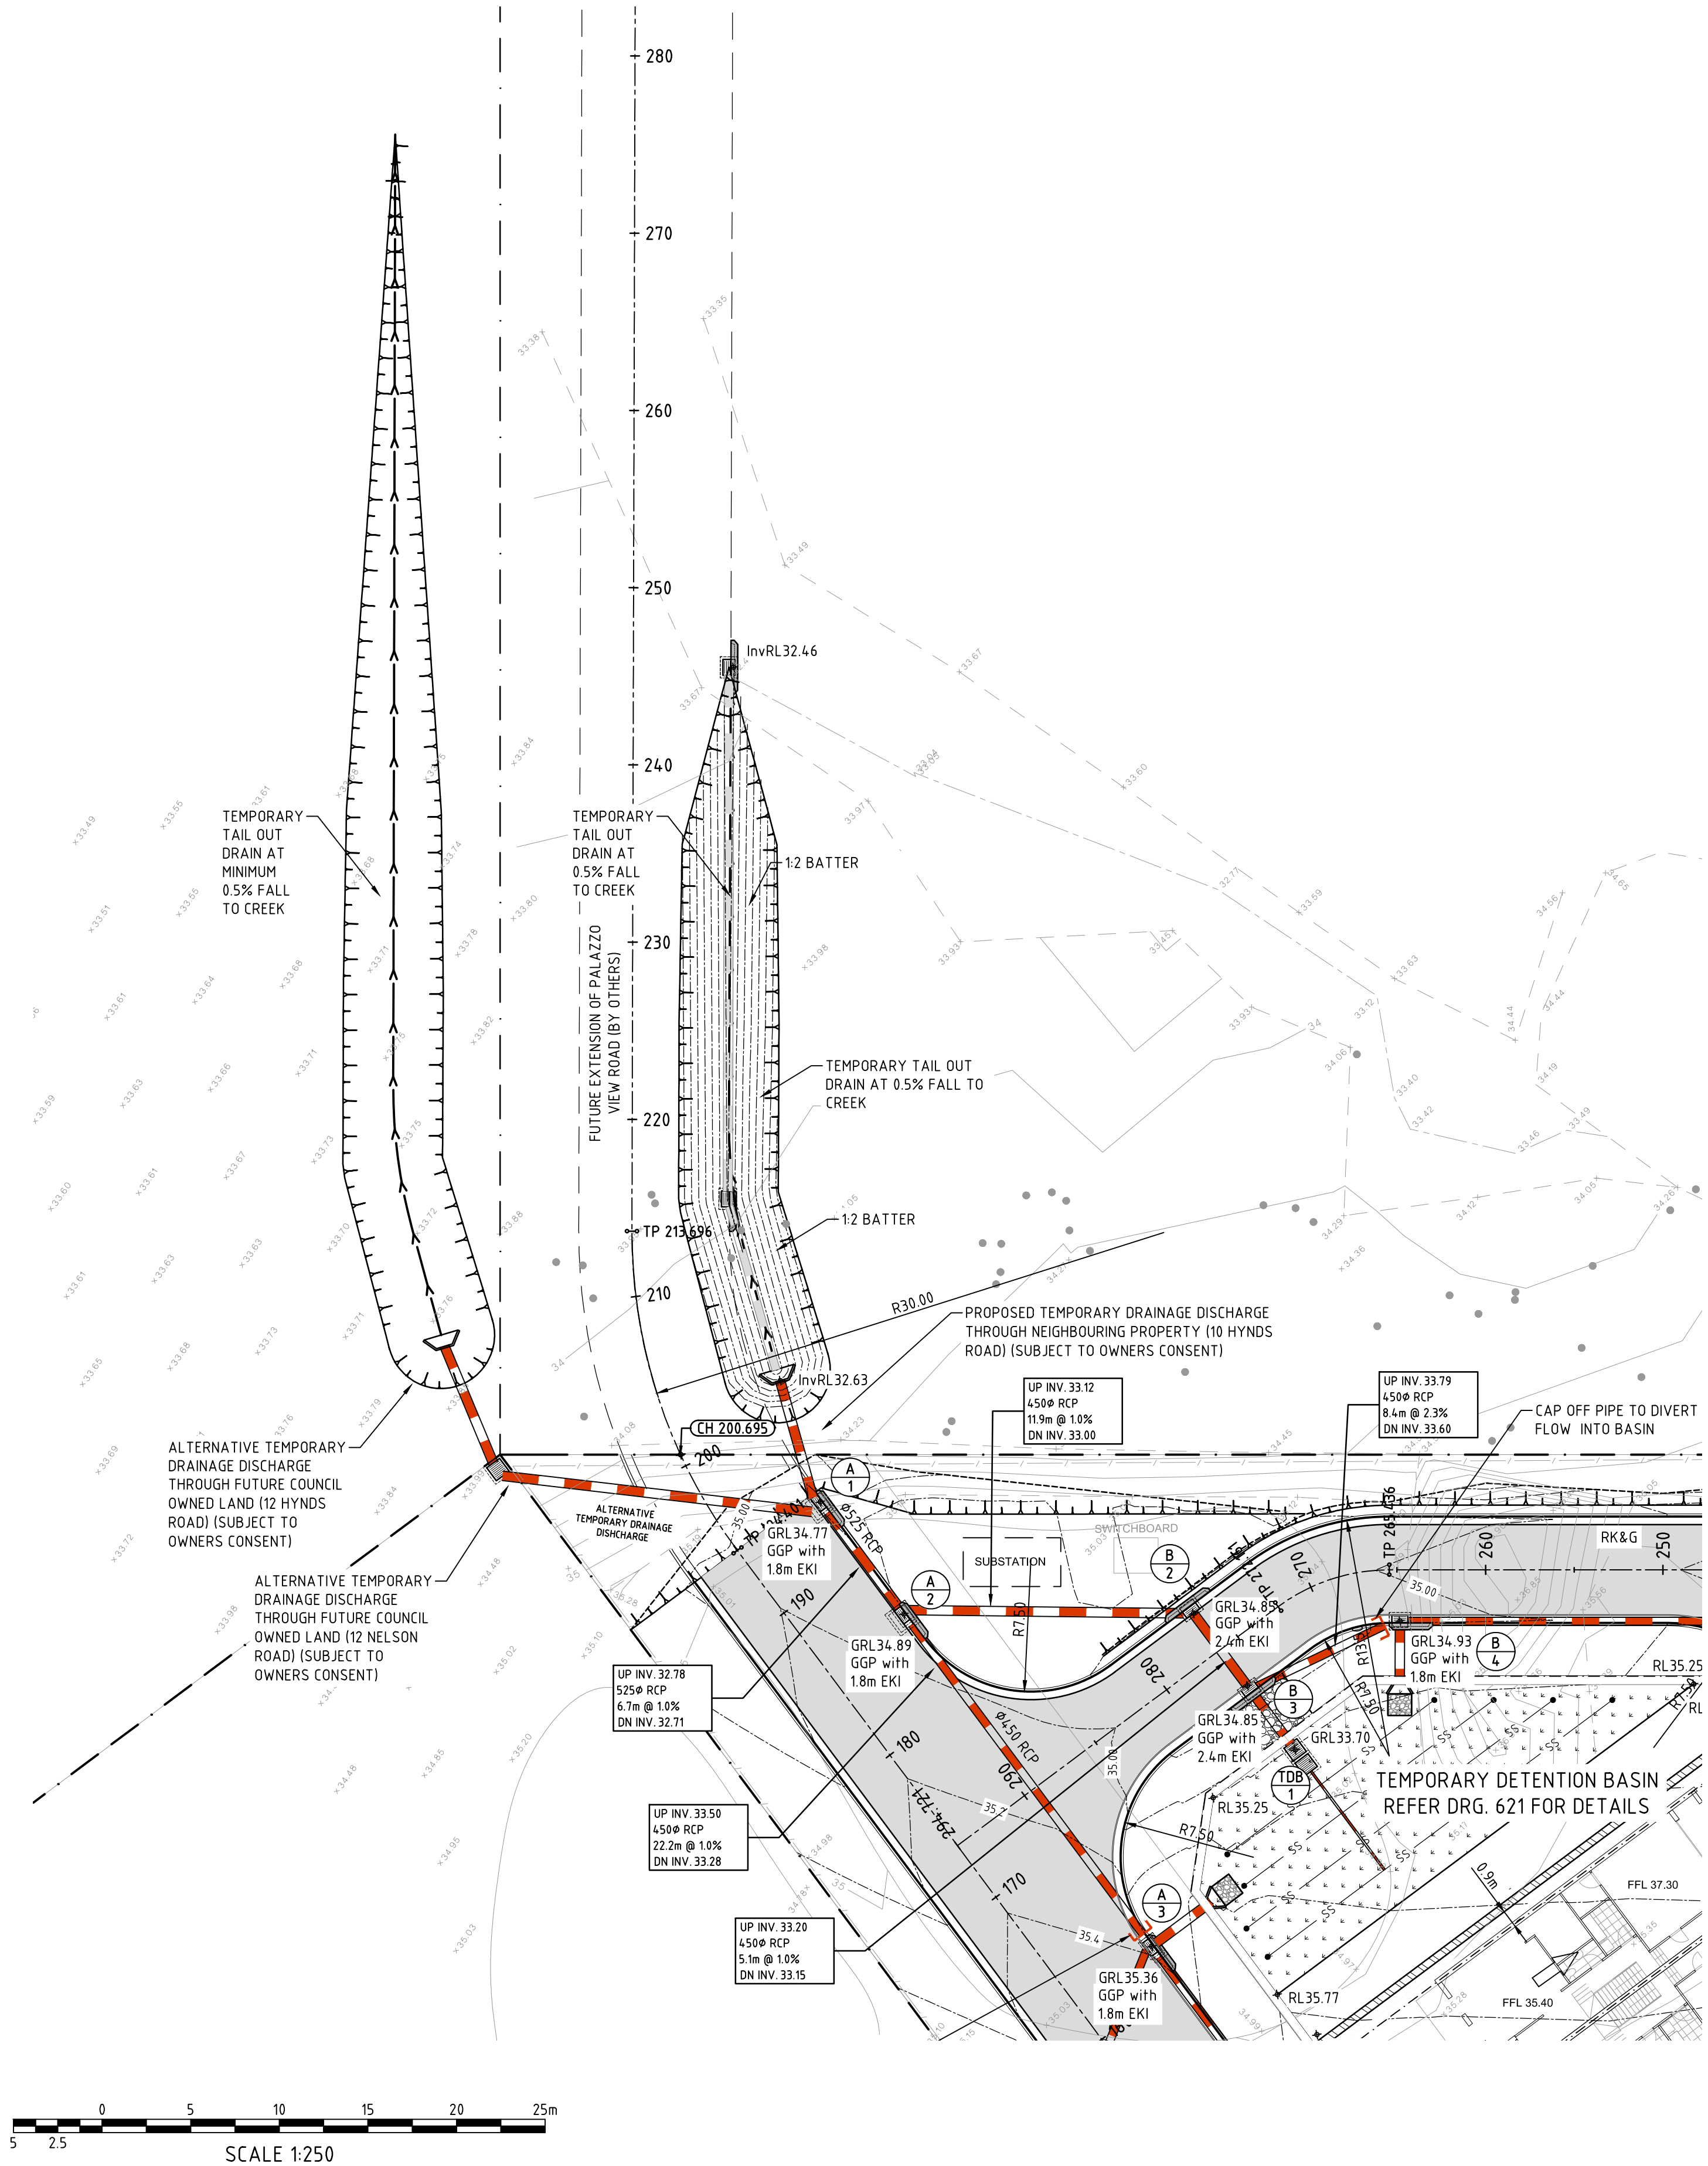

NOT FOR CONSTRUCTION


REV.	DES.	DATE	VER.	DESCRIPTION
01	AM	20/09/19	AM	ISSUE FOR DEVELOPMENT APPROVAL

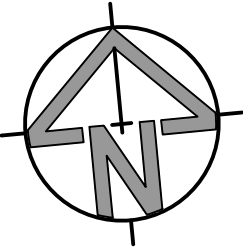

THIS DRAWING IS NOT TO BE USED FOR
TENDER/CONSTRUCTION UNLESS ENDORSED BELOW

PROJECT VERIFIER'S SIGNATURE: DATE:

CLIENT

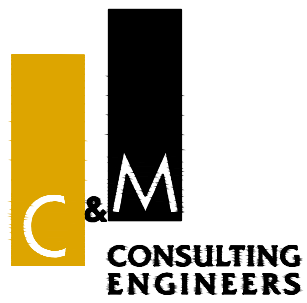

CIVIL AND HYDRAULIC
ENGINEERING DESIGN AND
PROJECT MANAGEMENT

SUITE 26
11 - 13 BROOKHOLLOW AVE
BAULKHAM HILLS NSW 2153

PHONE: (02) 9680 3100
FAX: (02) 9634 6989
ABN 21 118 134 240

DESIGNER	B.KIM	DATE	03/10/2017
ENGINEER	X.PHILP	LGA	HILLS SHIRE COUNCIL
VERIFIER	A.MANCONI	SCALE @ A1	1:250
© THIS DRAWING AND DESIGN IS THE COPYRIGHT OF C&M CONSULTING ENGINEERS PTY. LTD. NO PART OF THIS DRAWING OR DESIGN SHALL BE REPRODUCED OR USED WITHOUT PRIOR WRITTEN CONSENT FROM C&M CONSULTING ENGINEERS PTY. LTD.			

14-16 NELSON ROAD, BOX HILL

TEMPORARY STORMWATER DRAINAGE
DISCHARGE OPTIONS

STATUS	DEVELOPMENT APPLICATION	DRAWING No.	01843_203	REVISION	01
--------	-------------------------	-------------	-----------	----------	----