

5PS Integrated basement D-Wall alignment. Subject to final design, approval and installation by 5PS Developer. Timing for delivery not confirmed at this stage by 5PS Developer.

3PS D-Wall Completed

Completed temporary D-Wall interface providing:


1. Groundwater cut-off from basement level 1 to podium. (until 5PS wall is constructed).
2. Soil retention from basement level 1 to podium level (until 5PS wall is constructed).
3. Permanent retention of 6PS basements below basement level 1.

6&8PS D-Wall Completed. 6&8PS Excavation underway scheduled for completion October 2018.

Temporary piled wall and shotcrete embankment to provide groundwater cut-off during construction of 4PS scheduled to be removed July 2018.

4PS D-Wall Completed


NOTES	
1.	THE CONTENTS OF THIS DRAWING SHOULD NOT BE REPRODUCED IN ANY FORM EXCEPT FOR THE PURPOSE FOR WHICH IT IS INTENDED.
2.	DO NOT SCALE THIS DRAWING. ONLY WRITTEN DIMENSIONS ARE TO BE CONSIDERED.
3.	ANY DISCREPANCIES SHOULD BE BROUGHT TO THE ATTENTION OF THE ENGINEER AND SHOULD BE RESOLVED BEFORE COMMENCEMENT OF ANY WORK.
4.	ALL DIMENSIONS ARE IN MILLIMETERS UNLESS NOTED OTHERWISE.
5.	GRADE OF CONCRETE 40 MPa.
LEGEND	
P1	- FINISH D
S1	- GAGE D
SOP	- SETTING OUT POINT
REL	- BLANK EXCAVATION LEVEL
•	- DERIVED LOCATION OF INCLINOMETER
---	- NEAREST TRAIN TRACK LINE
---	- PERM PROJECT CORRIDOR LINE
---	- BOUNDARY LINE

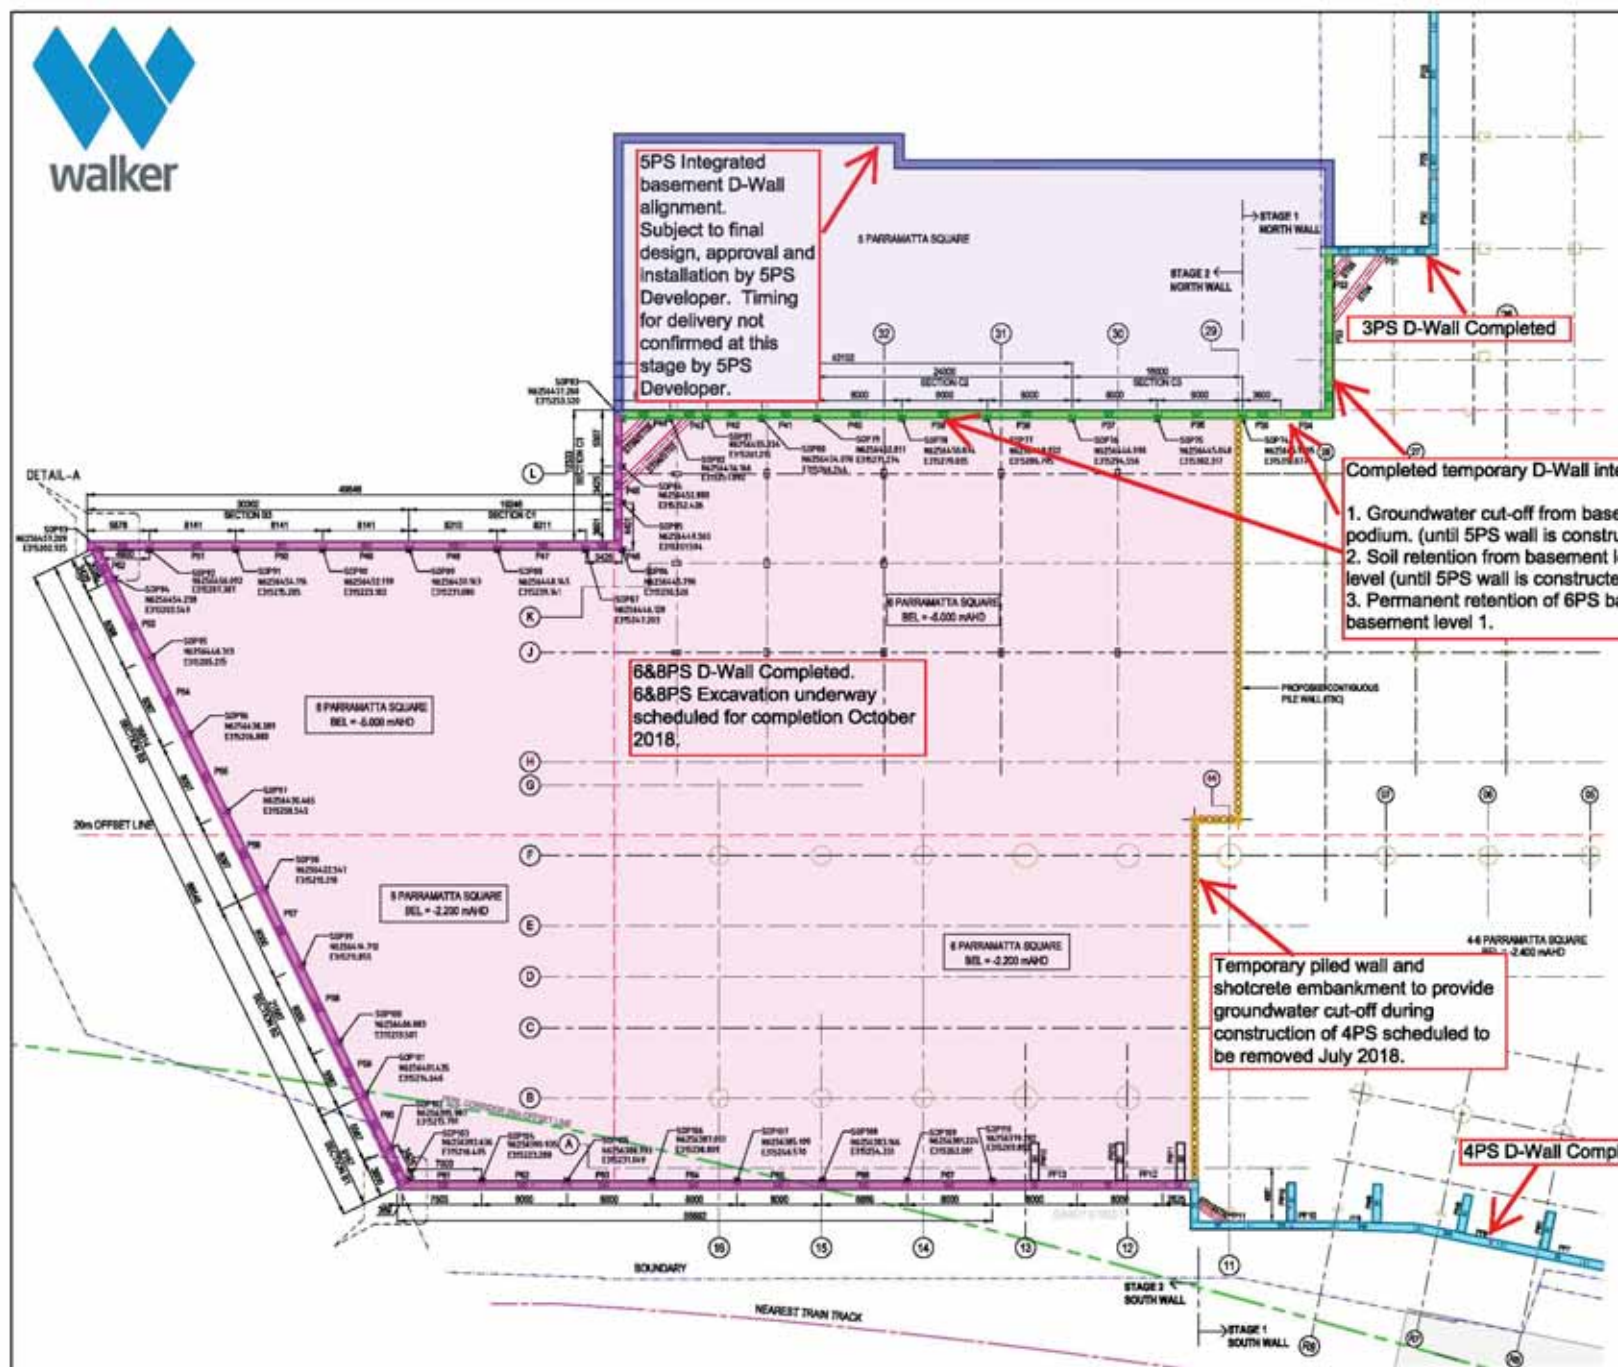

A 16.10.2017 FOR APPROVAL REV DATE AMENDMENT A1		FOUNDATION DESIGN CONTRACTOR: 	CLIENT: 	NORTH 	DESIGNED P. AISHWARYA DRAWN K. RINCY CHECKED R. PUNJESH SCALE 1:250 @ A1 APPROVED FOR ISSUE DATE: 16.10.2017	PARRAMATTA SQUARE STAGE 2 : PS6 & PS8 INTEGRATED SHORING & EXCAVATION PLAN
---	--	--	---	--	---	---

PROPOSED REDEVELOPMENT 6 & 8 PARRAMATTA SQUARE

CITY OF PARRAMATTA COUNCIL

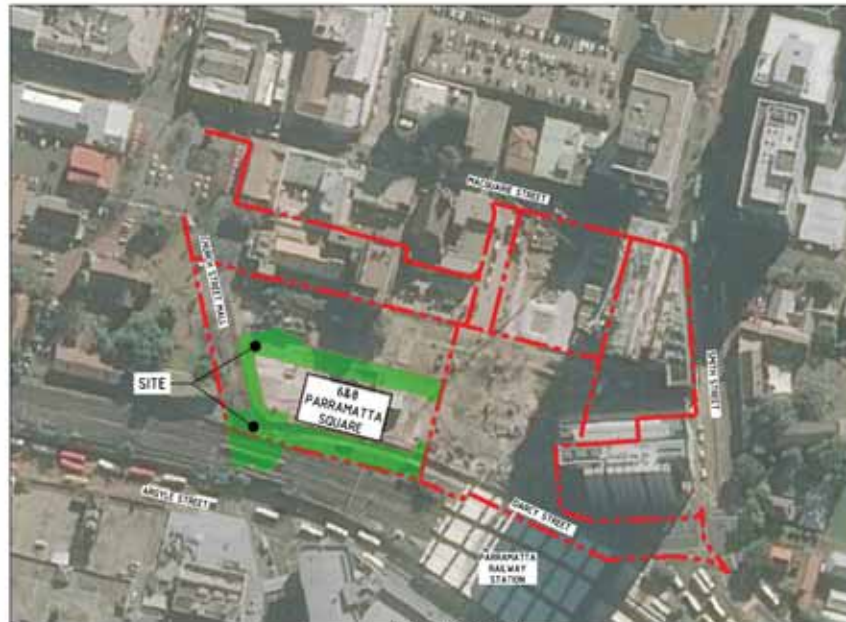


LOCALITY PLAN
SCALE NTS


DRAWING INDEX	
DRG No.	DESCRIPTION
C-6-1000	COVER SHEET
C-6-1001	GENERAL NOTES
C-6-1010	GENERAL ARRANGEMENT PLAN



										W Walker Corporation Level 21, 100, 101, 102,1000										JPW JAMES PETERSON CONSULTANTS										Sydney Office 12 & 14, 15, 16, 1000										6 & 8 PARRAMATTA SQUARE										ISSUED FOR APPROVAL NOT TO BE USED FOR CONSTRUCTION										COVER SHEET									
TA AL CP JPB										AME MDA AS SHOWN										AL AL										S17294										C-6-1000										A																			



- LEGEND**
- LIMIT OF CIVIL WORKS
 - AREA OF PARRAMATTA SQUARE PUBLIC DOMAIN WITH 6 & 8 PARRAMATTA SQUARE (TO BE DOCUMENTED BY OTHERS)
 - - - LOT BOUNDARY
 - PROPOSED KERB AND GUTTER
 - PROPOSED KERB ONLY
 - FUTURE STORMWATER PIPE PROPOSED IN 4 PARRAMATTA SQUARE
 - PROPOSED STORMWATER PIPE
 - PROPOSED GRATED TRENCH DRAIN
 - PROPOSED DRAINAGE PIT
 - 6 & 8 PARRAMATTA SQUARE
 - 4 PARRAMATTA SQUARE

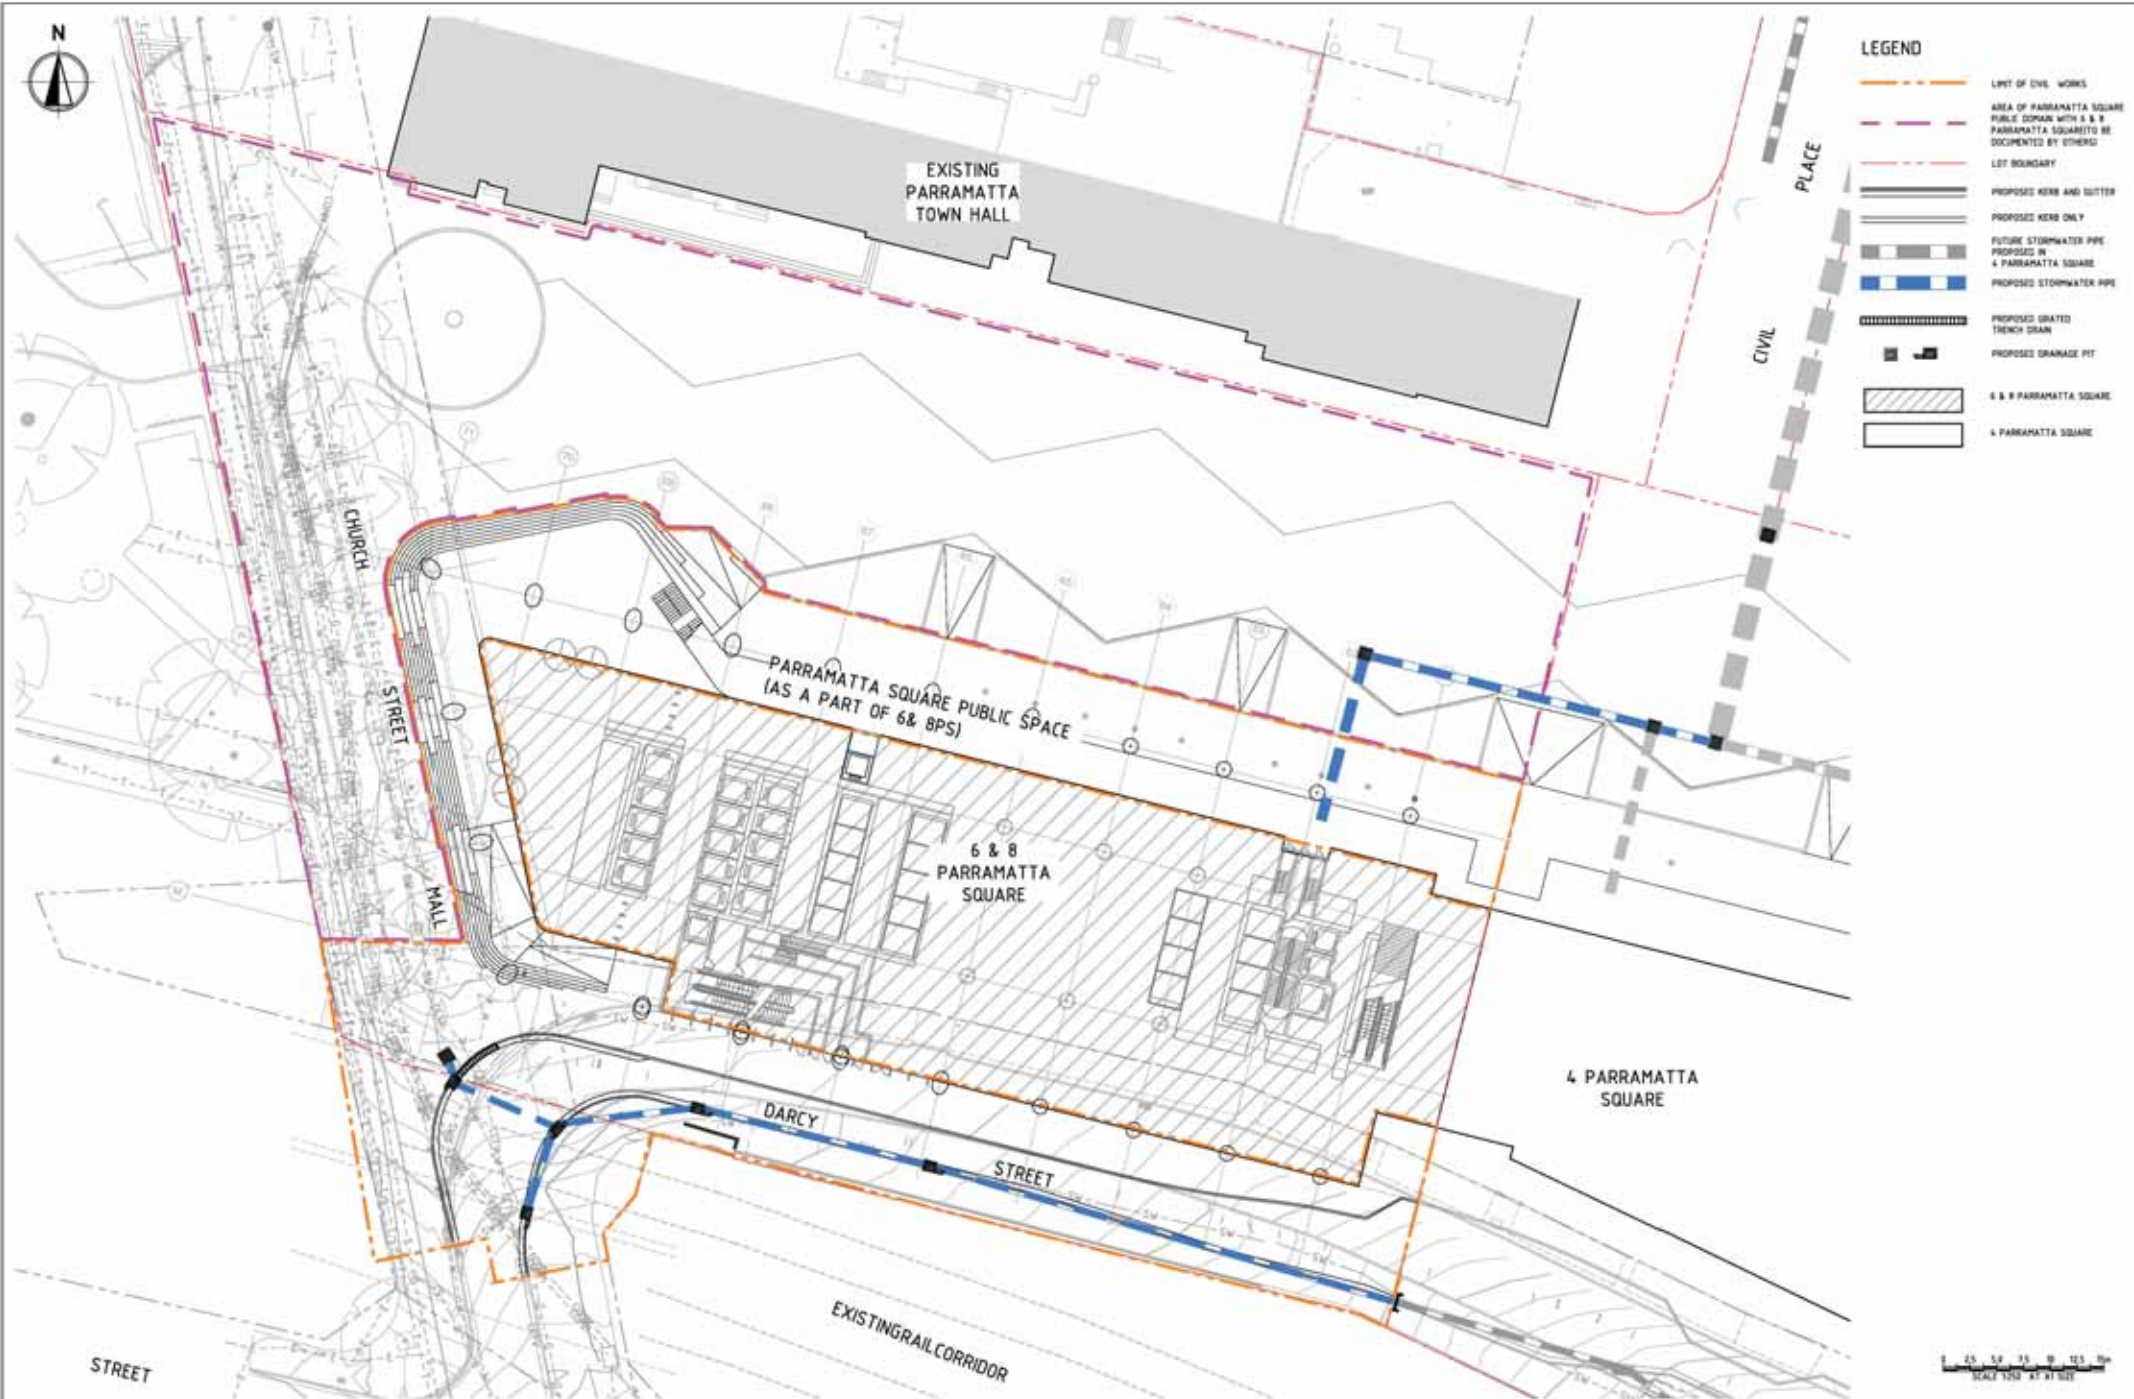



1	15/01/2010	ISSUED FOR APPROVAL	JPB	

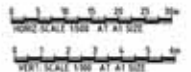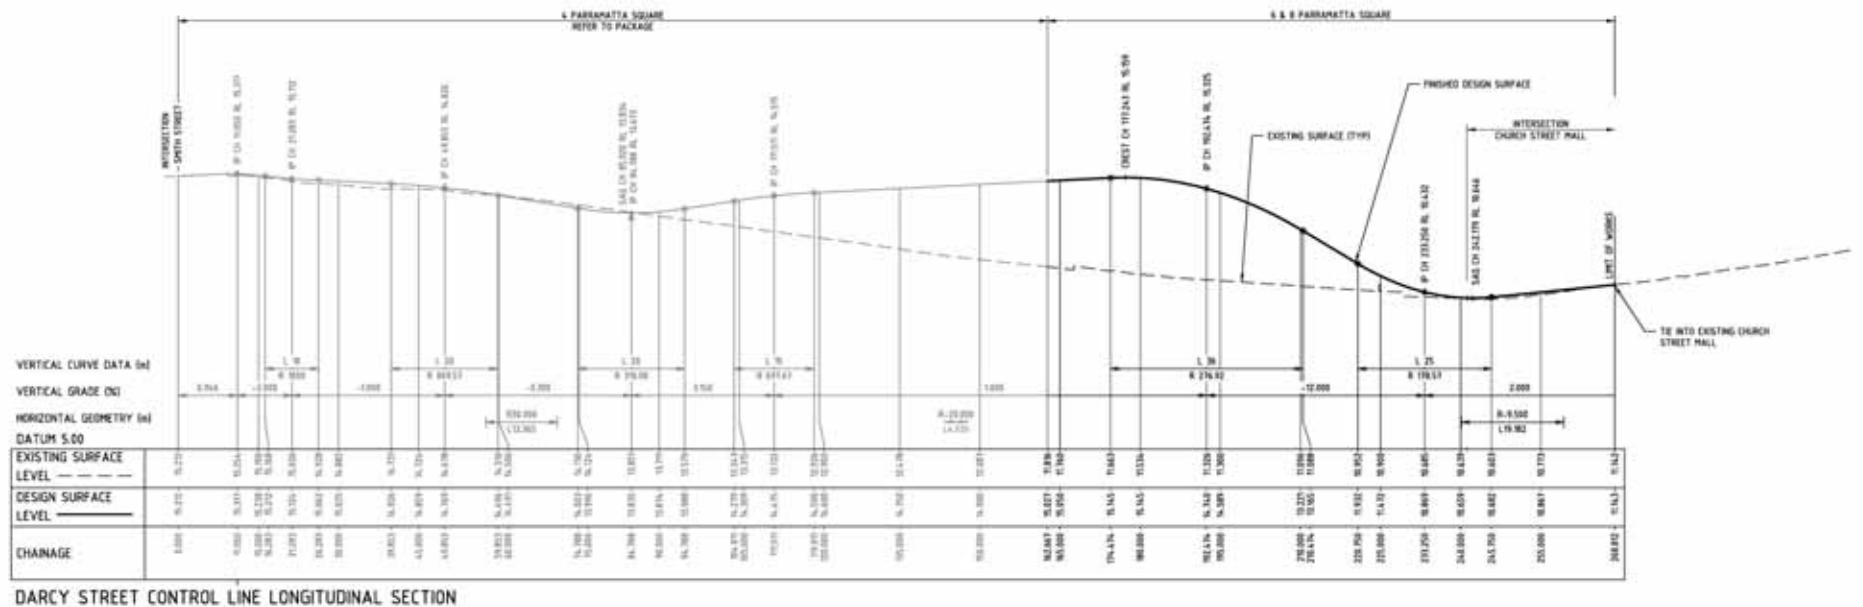









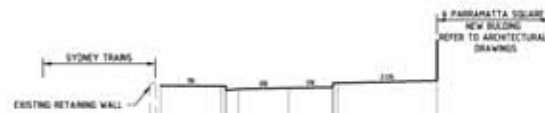

DATE: 8.8.08					
DESIGN	16.368	16.437	16.437	16.465	16.561
EXISTING	15.417	15.383	15.382	15.379	15.353
OFFSET	-4.795	-2.559	-2.249	0.000	5.544

CHAINAGE 190




CHAINAGE 240



DATE: 8.8.08					
DESIGN		16.412	16.412	16.461	16.523
EXISTING		16.404	16.404	16.406	16.405
OFFSET		-2.077	-1.997	0.000	5.544

CHAINAGE 230




CHAINAGE 220



DATE: 8.8.08					

CHAINAGE 268.812




CHAINAGE 260




DATE: 8.8.08					

CHAINAGE 250

NOTE:
INTERFACE WORKS WITH SYDNEY TRANS
PART OF SEPARATE PACKAGE



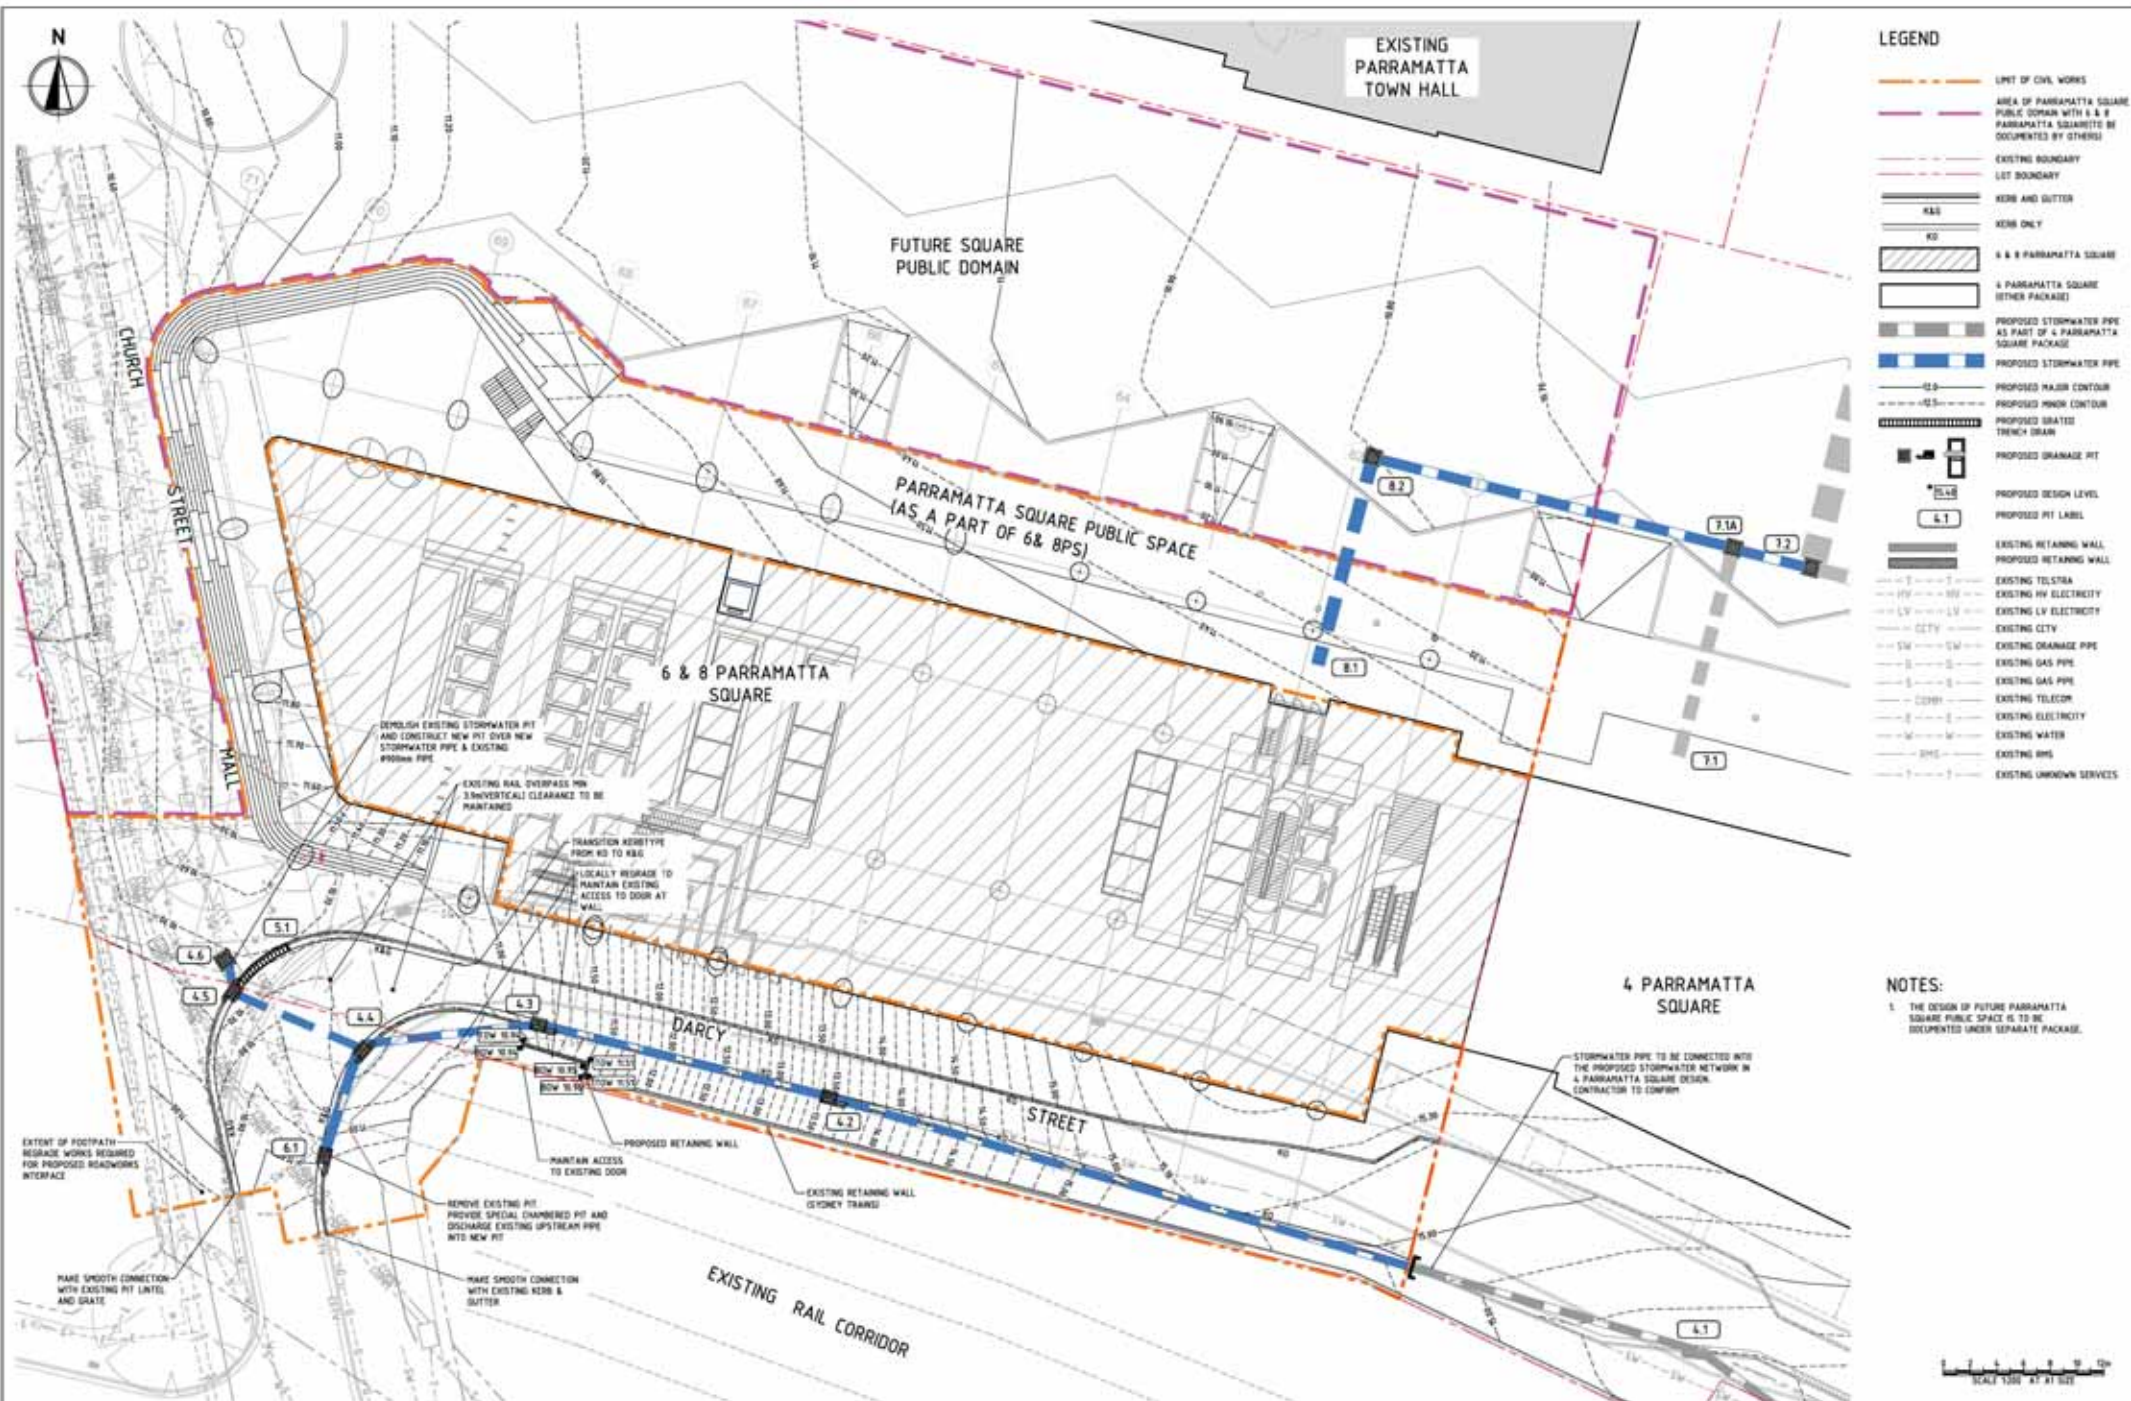










6 & 8 PARRAMATTA SQUARE

ISSUED FOR APPROVAL

NOT TO BE USED FOR CONSTRUCTION



ROADWORKS AND DRAINAGE PLAN


S17294 C-6-4001 A


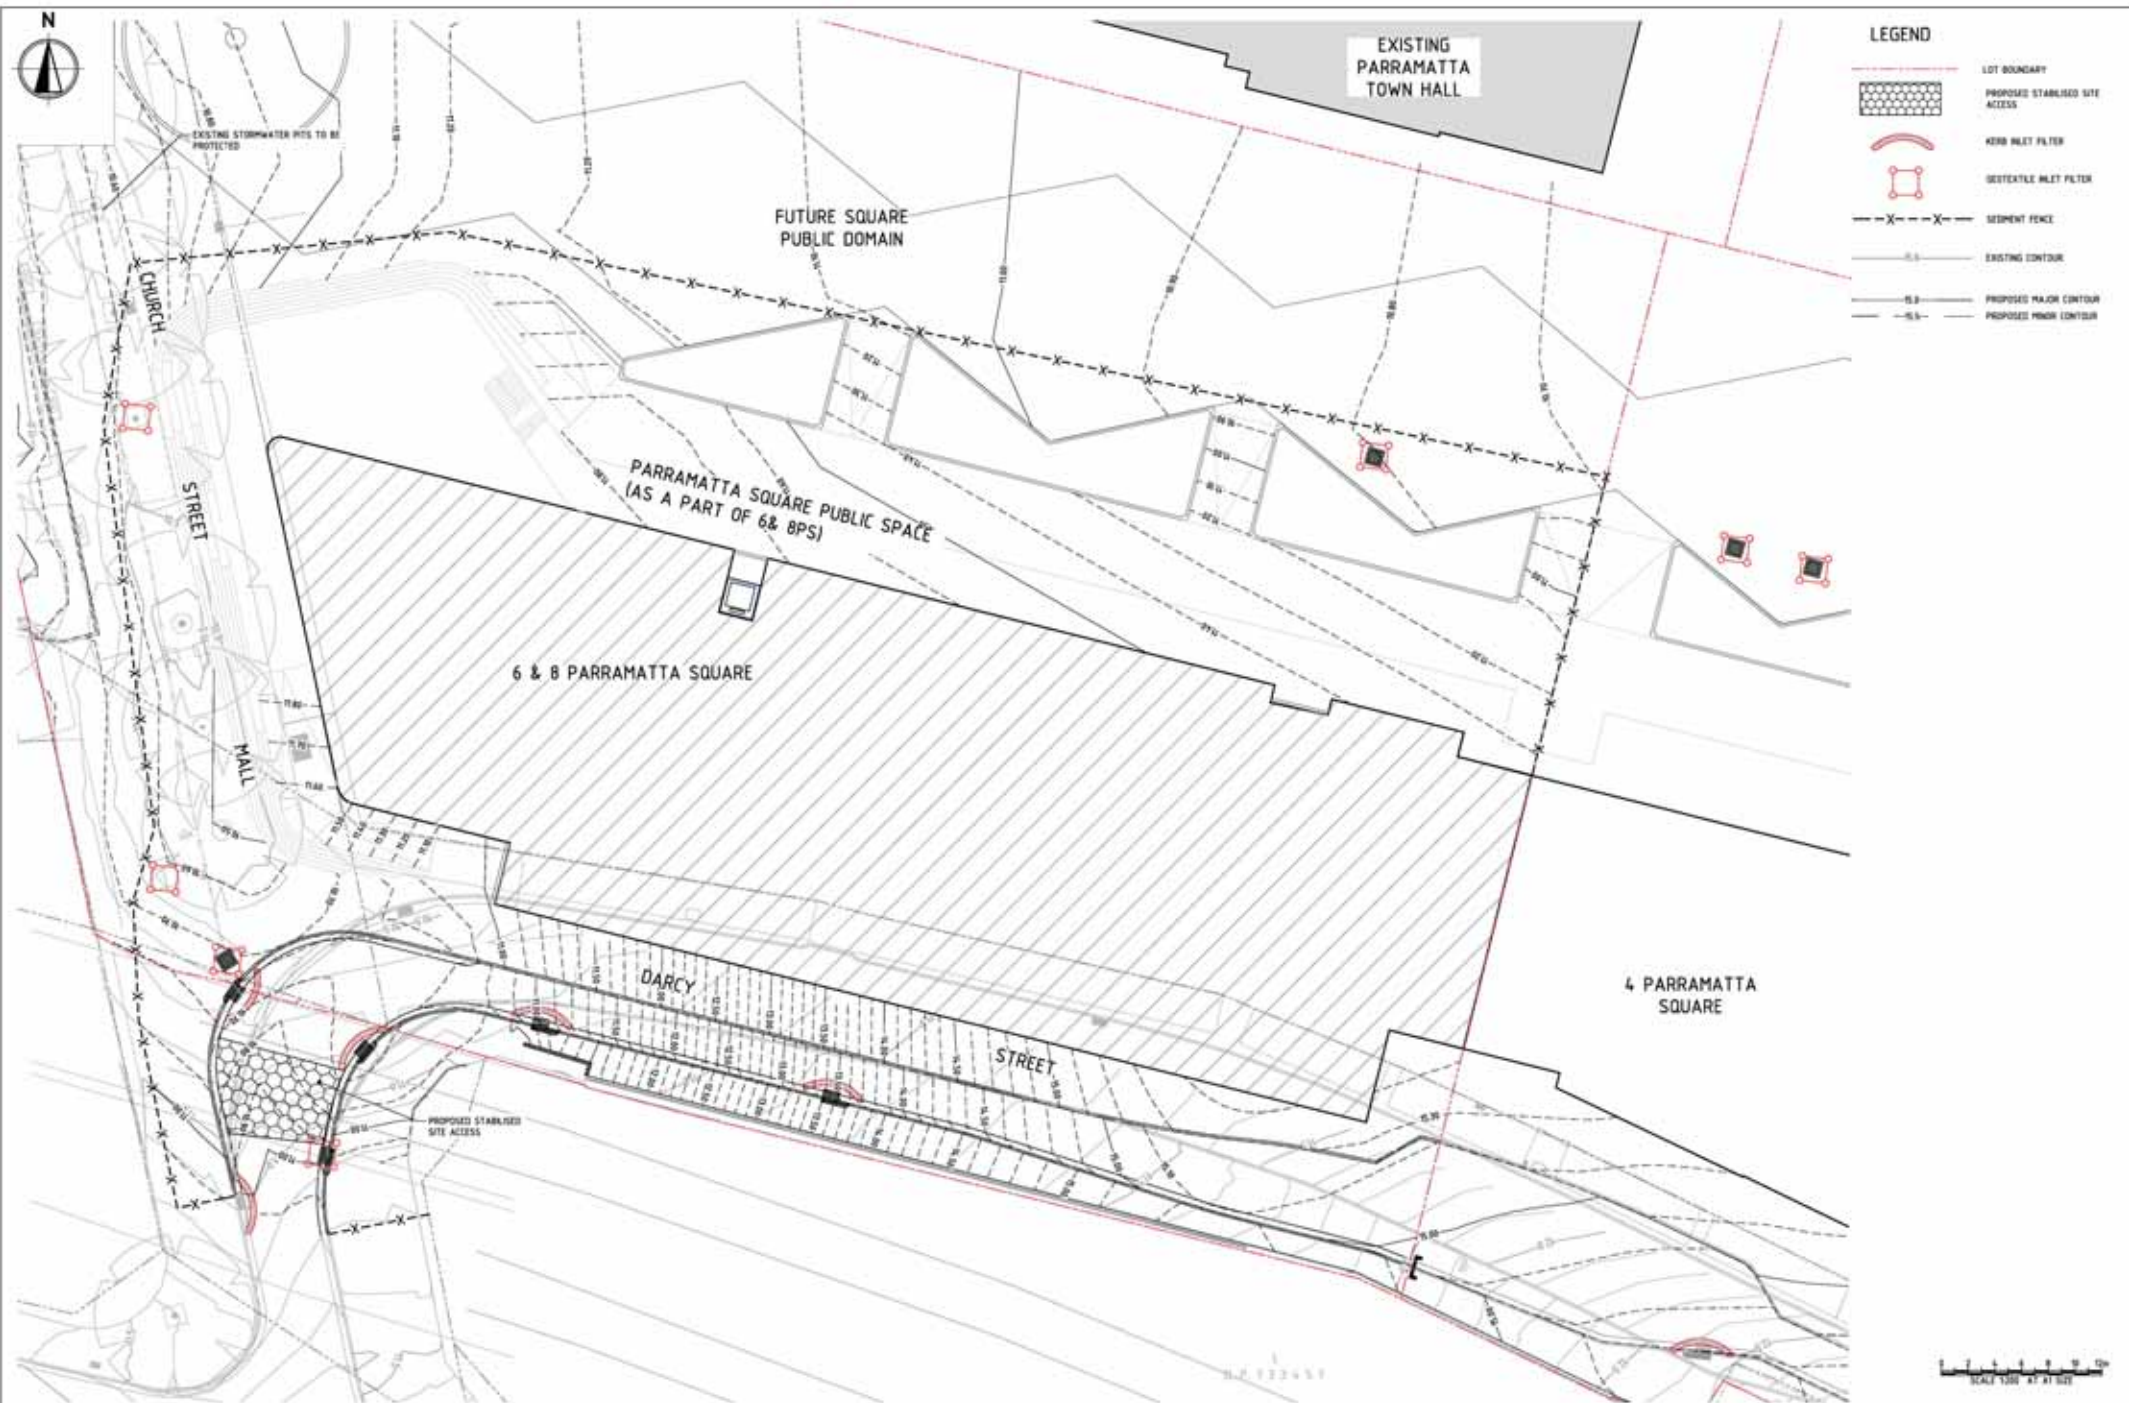




Walker Corporation






6 & 8 PARRAMATTA SQUARE

ISSUED FOR APPROVAL


NOT TO BE USED FOR CONSTRUCTION


CONCEPT EROSION AND SEDIMENT CONTROL PLAN


S17294 C-6-7001 A

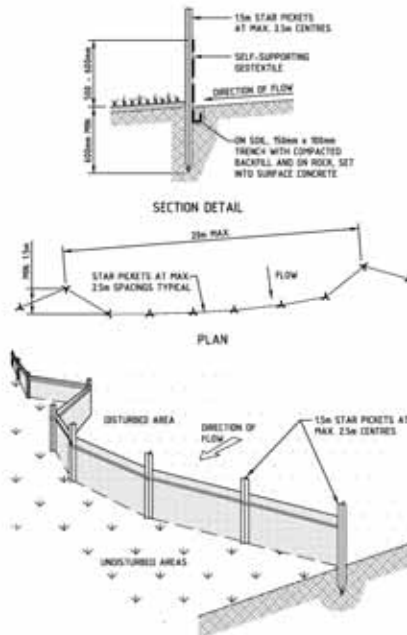


SEDIMENT FENCE CONSTRUCTION NOTES:

1. CONSTRUCT SEDIMENT FENCES AS CLOSE AS POSSIBLE TO BEING PARALLEL TO THE CONTOURS OF THE SITE, BUT WITH SMALL RETURNS AS SHOWN IN THE DRAWING TO LIMIT THE CATCHMENT AREA OF ANY ONE SECTION. THE CATCHMENT AREA SHOULD BE SMALL ENOUGH TO LIMIT WATER FLOW IF CONCENTRATED AT ONE POINT TO 50 LITRES PER SECOND IN THE DESIGN STORM EVENT, USUALLY THE 10-YEAR EVENT.
2. CUT A 100mm DEEP TRENCH ALONG THE UPSLOPE LINE OF THE FENCE FOR THE BOTTOM OF THE FABRIC TO BE ENTRENCHED.
3. DRIVE 15m LONG STAR PICKETS INTO GROUND AT 2.5m INTERVALS (MAX) AT THE DOWNSLOPE EDGE OF THE TRENCH ENSURE ANY STAR PICKETS ARE FITTED WITH SAFETY CAPS.
4. FIX SELF-SUPPORTING GEOTEXTILE TO THE UPSLOPE SIDE OF THE POSTS ENSURING IT GOES TO THE BASE OF THE TRENCH FOR THE GEOTEXTILE WITH WIRE TIES OR AS RECOMMENDED BY THE MANUFACTURER. ONLY USE GEOTEXTILES SPECIALLY PRODUCED FOR SEDIMENT FENCING. THE USE OF SHADE CLOTH FOR THIS PURPOSE IS NOT SATISFACTORY.
5. JOIN SECTIONS OF FABRIC AT A SUPPORT POST WITH A 100mm OVERLAP.
6. BACKFILL THE TRENCH OVER THE BASE OF THE FABRIC AND COMPACT IT THOROUGHLY OVER THE GEOTEXTILE.


SEDIMENT FENCE

SCALE N.T.S.

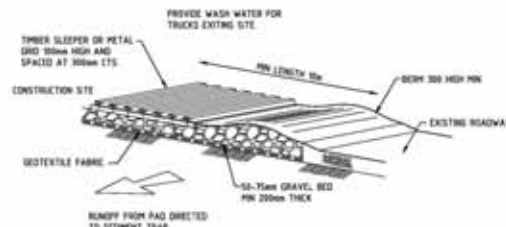

TEMPORARY CONSTRUCTION VEHICLE EXIT

NTS

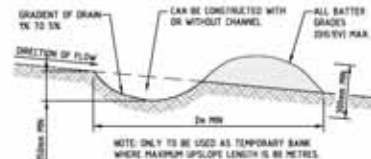

TEMPORARY CUT OFF DRAIN CONSTRUCTION NOTES:

1. BUILD WITH GRADIENTS BETWEEN 1% AND 5%.
2. AVOID REMOVING TREES AND SHRUBS IF POSSIBLE - WORK AROUND THEM.
3. ENSURE THE STRUCTURES ARE FREE OF PROJECTIONS OR OTHER IRREGULARITIES THAT COULD IMPED WATER FLOW.
4. BUILD THE DRAINS WITH (RECTANGULAR, PARABOLIC OR TRAPEZOIDAL CROSS-SECTIONS, NOT "V" SHAPED).
5. ENSURE BANKS ARE PROPERLY COMPACTED TO PREVENT FAILURE.
6. COMPLETE PERMANENT OR TEMPORARY STABILISATION WITHIN 10 DAYS OF CONSTRUCTION.

TEMPORARY CATCH DRAIN

SCALE N.T.S.




STOCKPILE CONSTRUCTION NOTES:

1. PLACE STOCKPILES MORE THAN 2 (PREFERABLY 10) METRES FROM EXISTING VEGETATION, CONCENTRATED WATER FLOW, ROADS AND HAZARDOUS AREAS.
2. CONSTRUCT ON THE CONTOUR AS LOW, FLAT, ELONGATED MOUNDS.
3. WHERE THERE IS SUFFICIENT AREA, TIPSIDE STOCKPILES SHALL BE LESS THAN 2 METRES IN HEIGHT.
4. WHERE THEY ARE TO BE PLAZED FOR MORE THAN 10 DAYS, STABILISE FOLLOWING THE APPROVED ESCP OR SWMP TO REDUCE THE C-FACTOR TO LESS THAN 5.0.
5. CONSTRUCT EARTH BANKS ON THE UPSLOPE SIDE TO DIVERT WATER AROUND STOCKPILES AND SEDIMENT FENCES 1 TO 2 METRES DOWNSLOPE.

STOCKPILES

SCALE N.T.S.

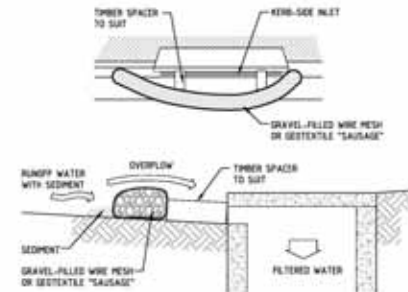


MESH & GRAVEL INLET FILTER CONSTRUCTION NOTES:

1. INSTALL FILTERS TO KERB INLETS ONLY AT SAS POINTS.
2. FABRICATE A SLEEVE MADE FROM GEOTEXTILE OR WIRE MESH LONGER THAN THE LENGTH OF THE INLET FIT AND FILL IT WITH 25mm TO 50mm GRAVEL.
3. FORM AN ELLIPTICAL CROSS-SECTION ABOUT 100mm HIGH x 100mm WIDE.
4. PLACE THE FILTER AT THE OPENING LEAVING AT LEAST A 100mm SPACE BETWEEN IT AND THE KERB INLET. MAINTAIN THE OPENING WITH SPACER BLOCKS.
5. FORM A SEAL WITH THE KERB TO PREVENT SEDIMENT BYPASSING THE FILTER.
6. SANDBAGS FILLED WITH GRAVEL CAN SUBSTITUTE FOR THE MESH OR GEOTEXTILE PROVIDED THEY ARE PLACED SO THAT THEY CAN FORMLY ABOUT EACH OTHER AND SEDIMENT-LADEN WATERS CANNOT PASS BETWEEN.

MESH & GRAVEL INLET FILTER

SCALE N.T.S.

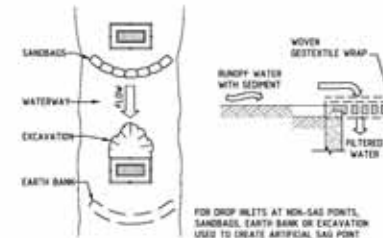

GEOTEXTILE INLET FILTER CONSTRUCTION NOTES:

1. FABRICATE A SEDIMENT BARRIER MADE FROM GEOTEXTILE OR STRAW BALES.
2. PICKET SPACING TO BE A MAXIMUM 1.0m CENTRES.
3. IN WATERWAYS, ARTIFICIAL SAS POINTS CAN BE CREATED WITH SANDBAGS OR EARTH BANKS AS SHOWN IN THE DRAWING.
4. DO NOT COVER THE INLET WITH GEOTEXTILES UNLESS THE DESIGN IS ADEQUATE TO ALLOW FOR ALL WATERS TO BYPASS IT.

GEOTEXTILE INLET FILTER

SCALE N.T.S.

NO.	REVISED	DATE	BY	CHKD	DESCRIPTION	NO.	REVISED	DATE	BY	CHKD	DESCRIPTION
1						2					
3						4					
5						6					










6 & 8 PARRAMATTA SQUARE

ISSUED FOR APPROVAL

NOT TO BE USED FOR CONSTRUCTION











