

LARAPINTA PLACE



GLENHAVEN ROAD

LEGEND

- DP 100 RISER
SERVICE TYPE
SERVICE SIZE
DROPPER
SANITARY PLUMBING
VENT PIPE

NOTES:

1. THIS PLAN SHALL BE READ IN CONJUNCTION WITH THE LATEST SET OF ARCHITECTURAL DRAWINGS.
2. LOCATION OF ALL PENETRATION
3. ALL SEWER PIPE SIZES 100mm U.N.O.
4. FOR ALL AERIAL DRAINAGE - MIN. PIPE SIZE IS 65mm.
5. ALL SHOWER FLOOR WASTES TO BE 100/50 POT GULLIES (IF SUPPLYING FLOOR WASTES) AND 100/65 IF DRAINING DIRECT TO DRAINAGE.
6. ALL PRESSURE SERVICES SHOWN ARE UNDER FLOOR SLAB (OUT OF STRATA), U.N.O.
7. ALL PIPEWORK SHALL BE INSTALLED TO COMPLY AUSTRALIAN STANDARD AS/NZS 3500.

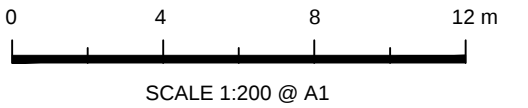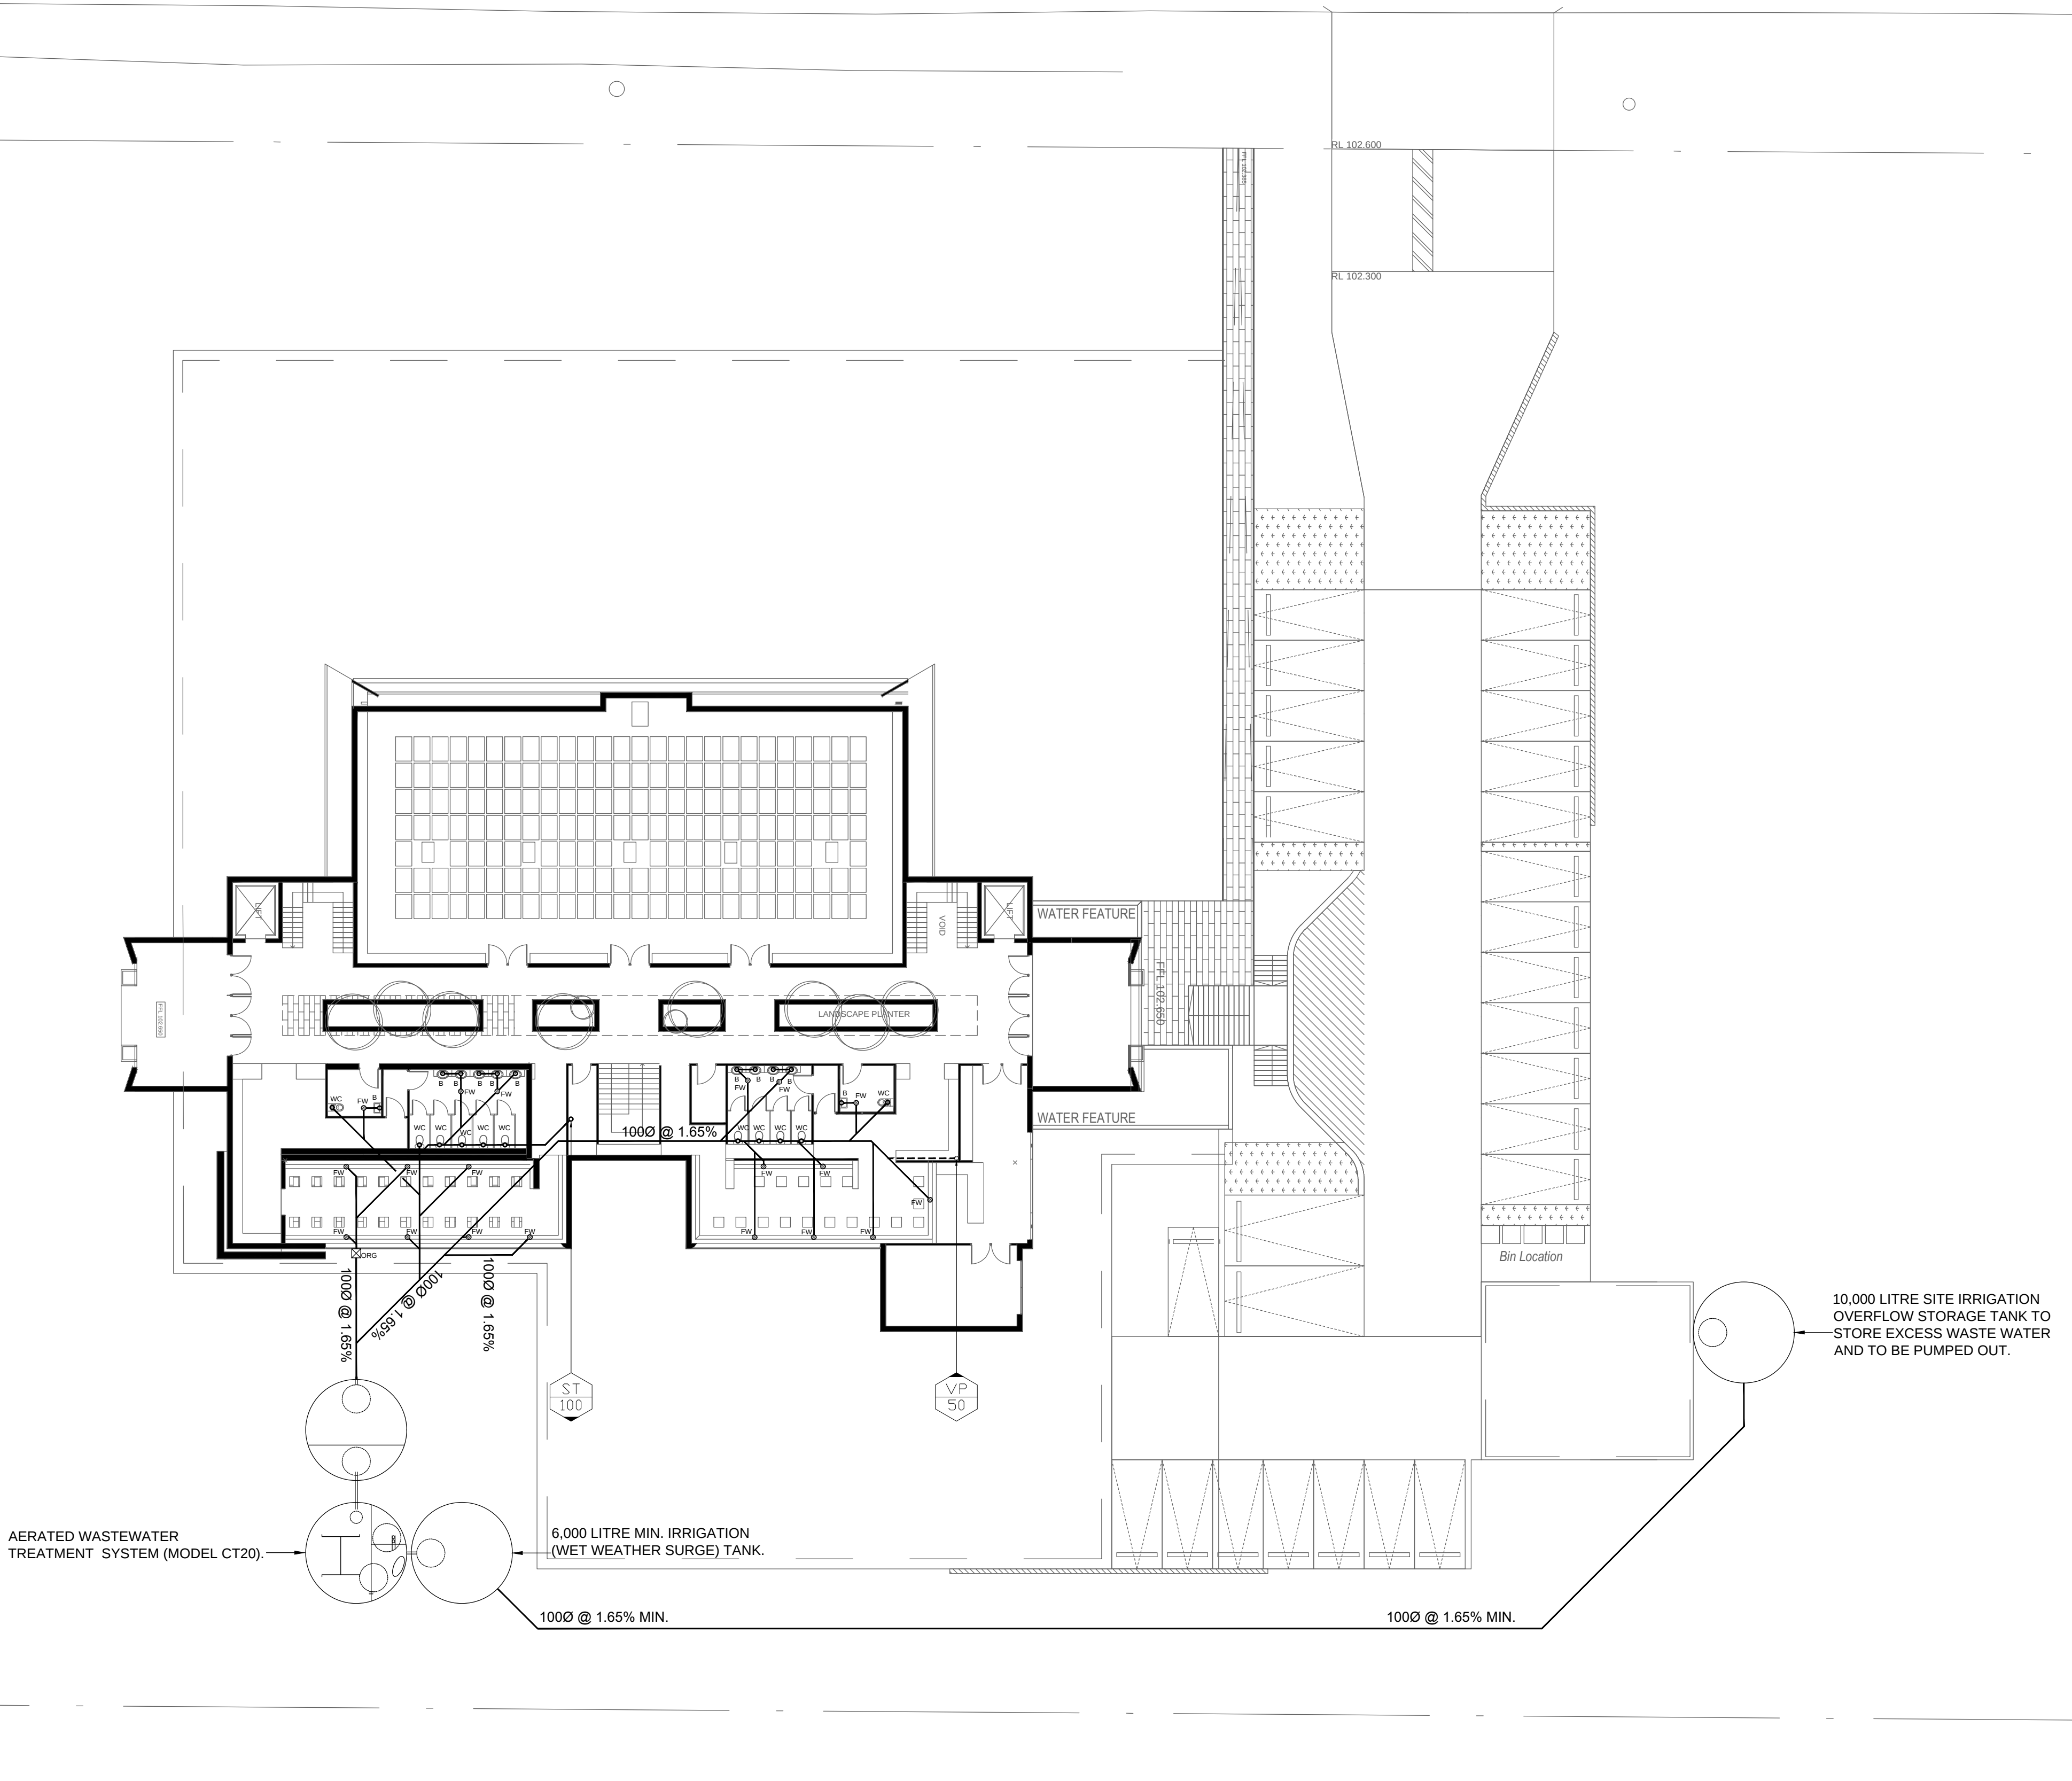

NOT FOR CONSTRUCTION

Issue	Description	Date	Drawn	Design	Checked
C	WASTE WATER DISPOSAL REVISION	05/06/2019	WW	WW	IS
B	DEVELOPMENT APPROVAL APPLICATION	31/01/2019	WW	WW	IS
A	PRELIMINARY ISSUE	29/01/2019	WW	WW	IS

Architect
IDRAFT ARCHITECTS
Unit 43, 2 Slough Street Silverwater
9648 8848

Client
ICONFM AUSTRALIA P/L.

Council
HILLS SHIRE



AUSTRALIAN CONSULTING ENGINEERS.
PTY LTD - A.C.N. 084 059 941
SHOP 2-141 CONCORD RD NORTH STRATHFIELD NSW 2137
PH: (02) 9763 1500 FX: (02) 9763 1515
EMAIL: info@aceeng.com.au

Project
**1 LARAPINTA PLACE, GLENHAVEN
HYDRAULIC SERVICES
ENGINEERING PLANS**

Drawing Title
**DRAINAGE SERVICES
GROUND FLOOR**

Scale 1:200	A1	Project No. ACE180511.HYD.CC	Dwg. No. H02	Issue C
-----------------------	----	--	------------------------	-------------------